
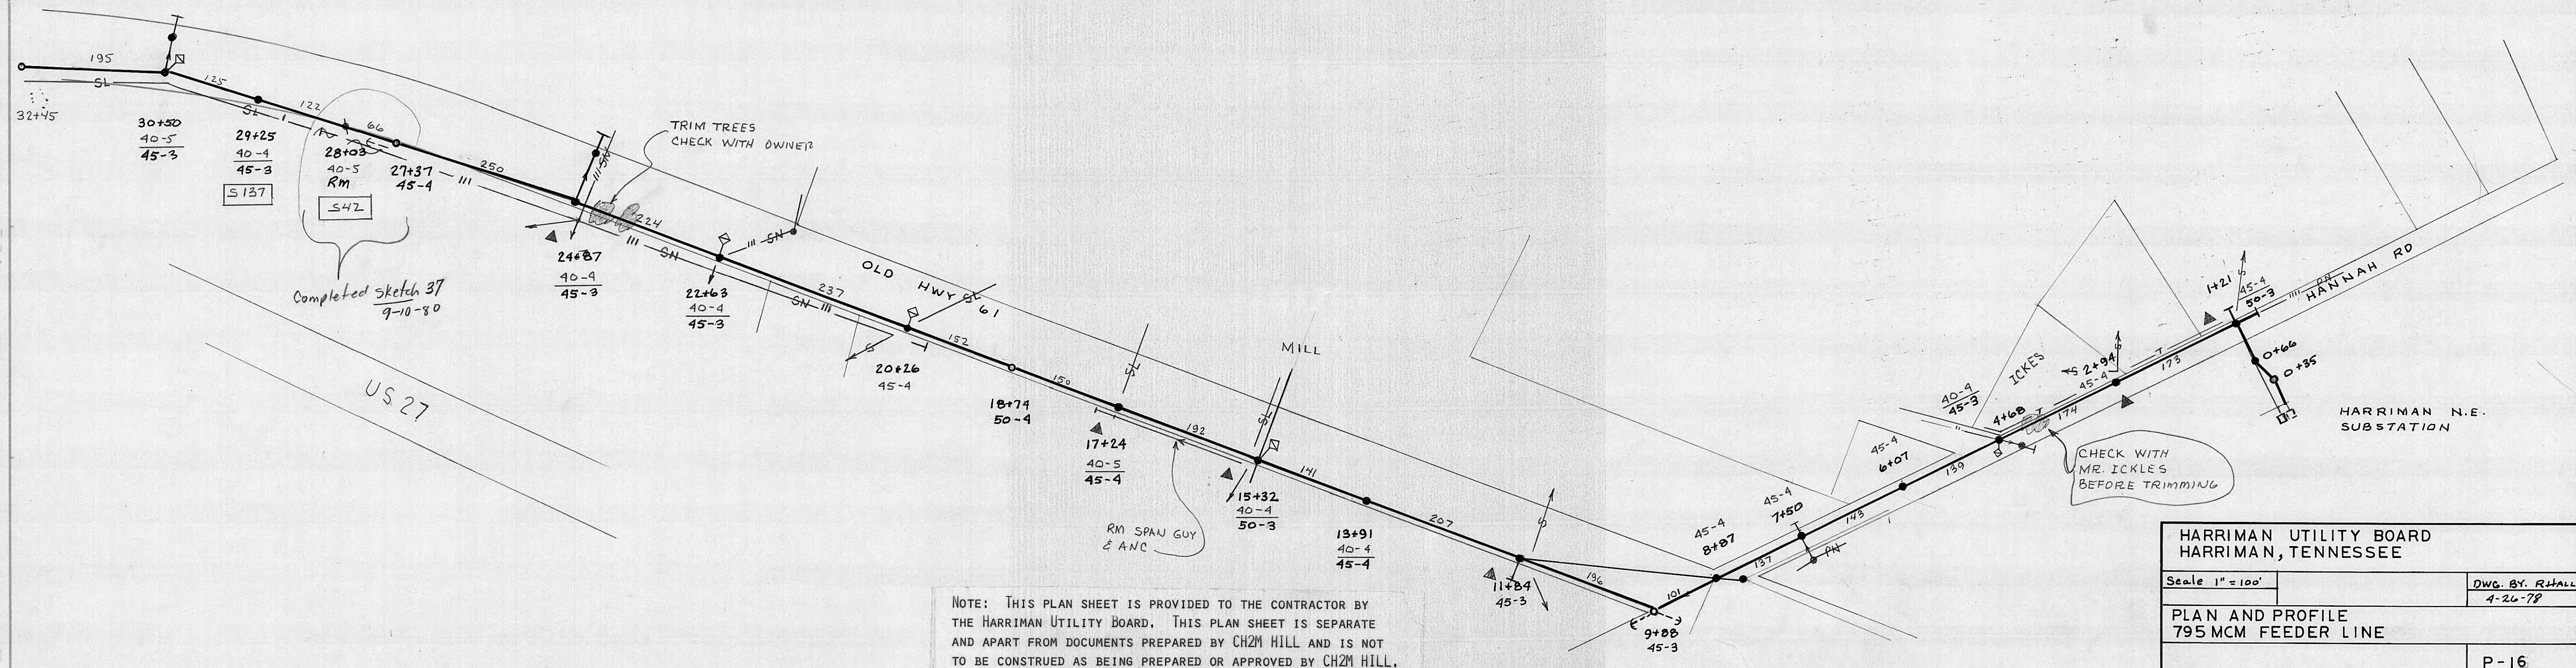



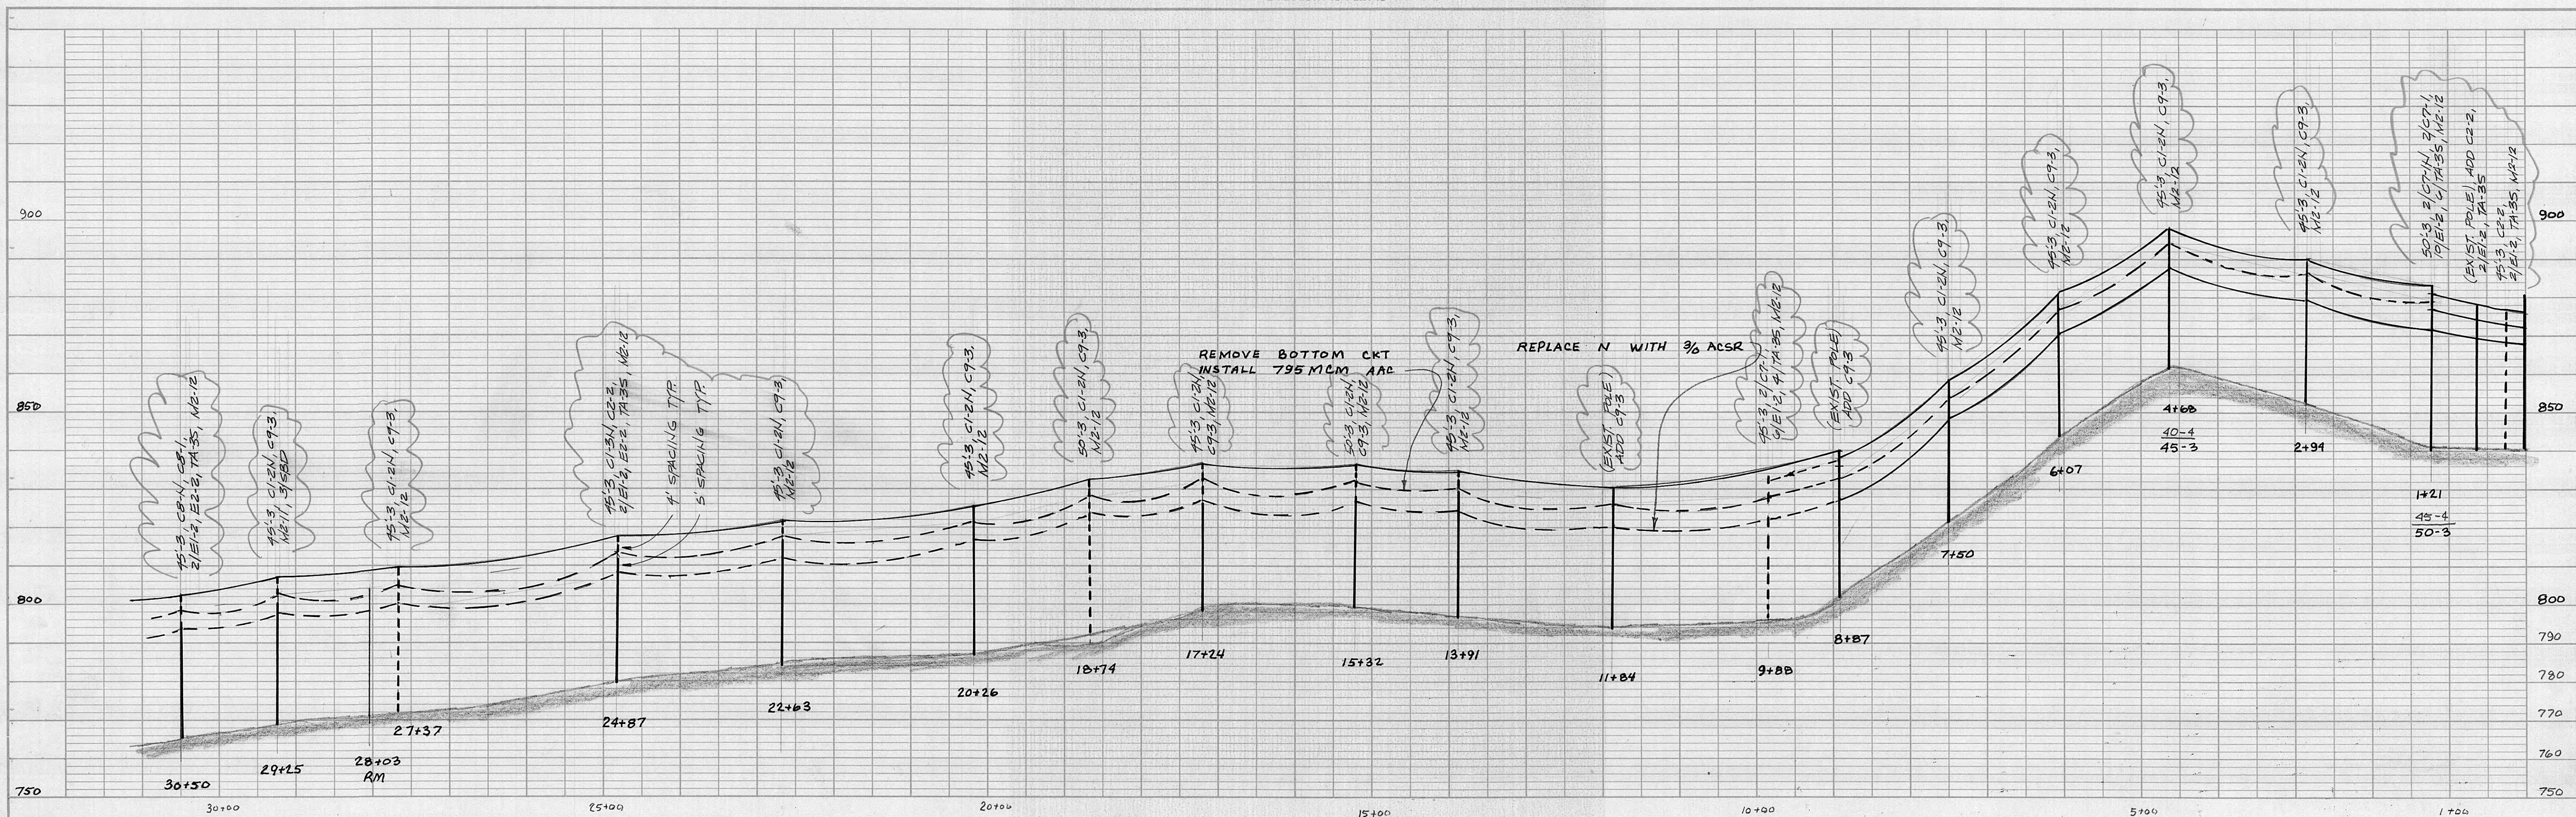


NOTE: THIS PLAN SHEET IS PROVIDED TO THE CONTRACTOR BY THE HARRIMAN UTILITY BOARD. THIS PLAN SHEET IS SEPARATE AND APART FROM DOCUMENTS PREPARED BY CH2M HILL AND IS NOT TO BE CONSTRUED AS BEING PREPARED OR APPROVED BY CH2M HILL.

HARRIMAN UTILITY BOARD HARRIMAN, TENNESSEE		
Scale 1"=100'		DWG. BY: R.HALL 4-26-78
PLAN AND PROFILE 795 MCM FEEDER LINE		
		P - 16

[illegible]

PLAN	SURVEYED		
	PLOTTED		
NOTE BOOK	ALIGNMENT CHECKED		
	RT. OF WAY CHECKED		
No.			

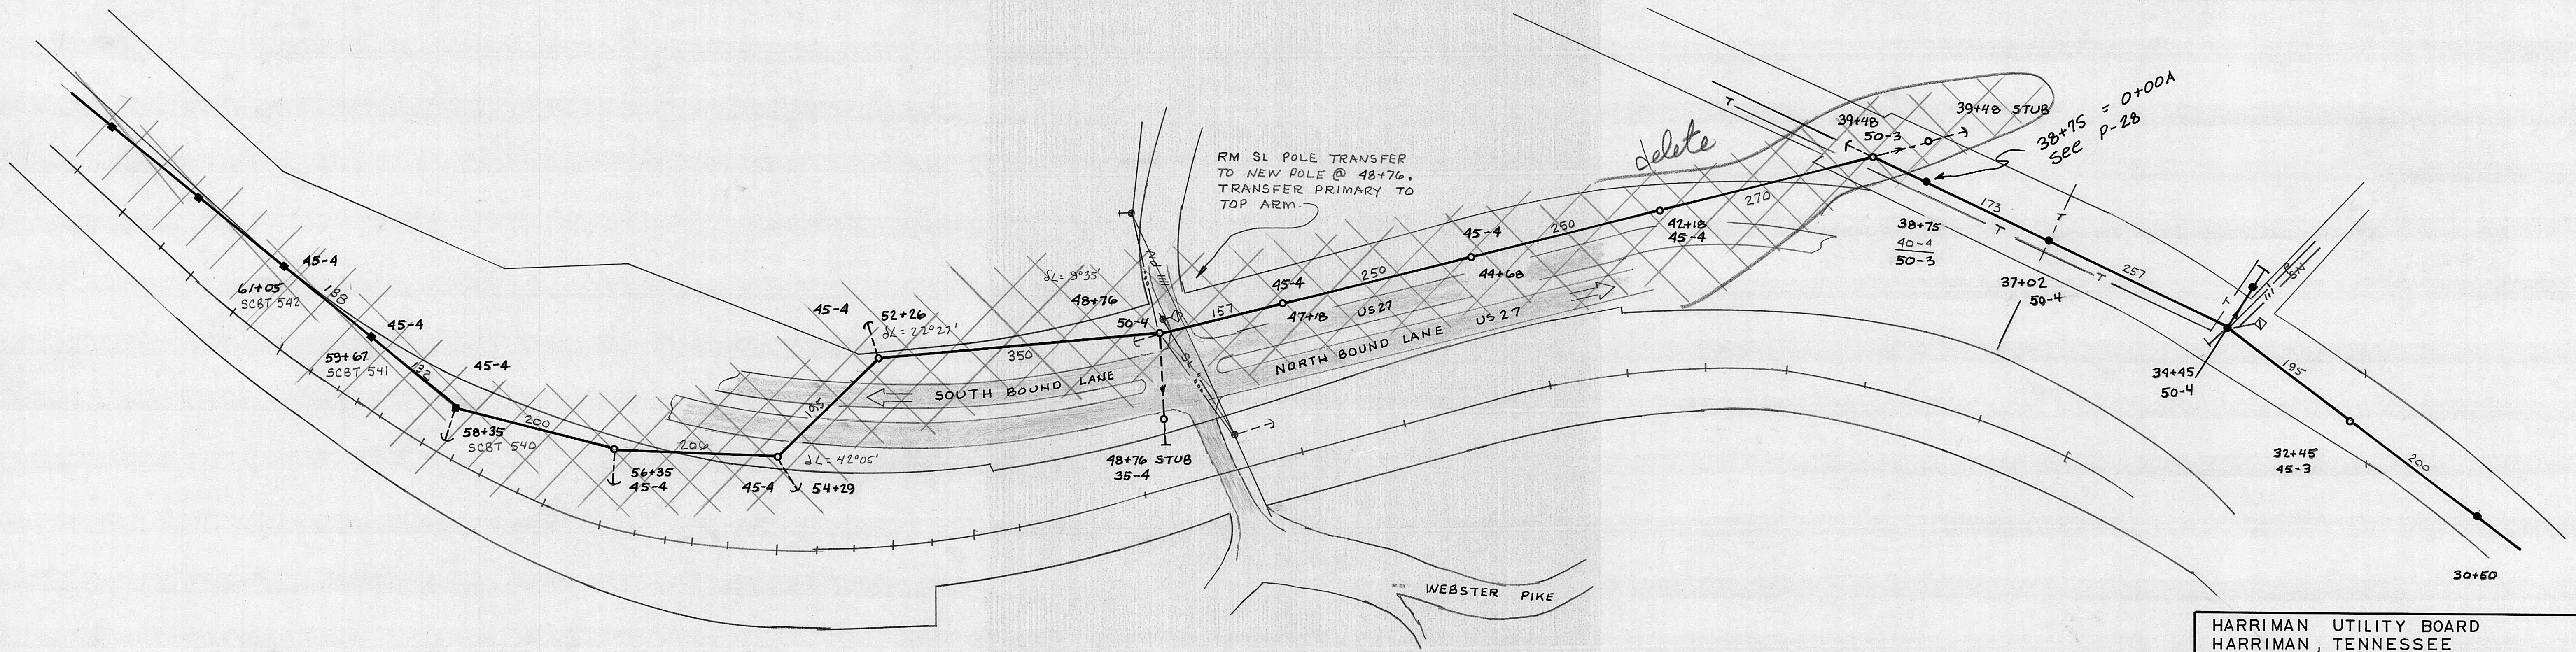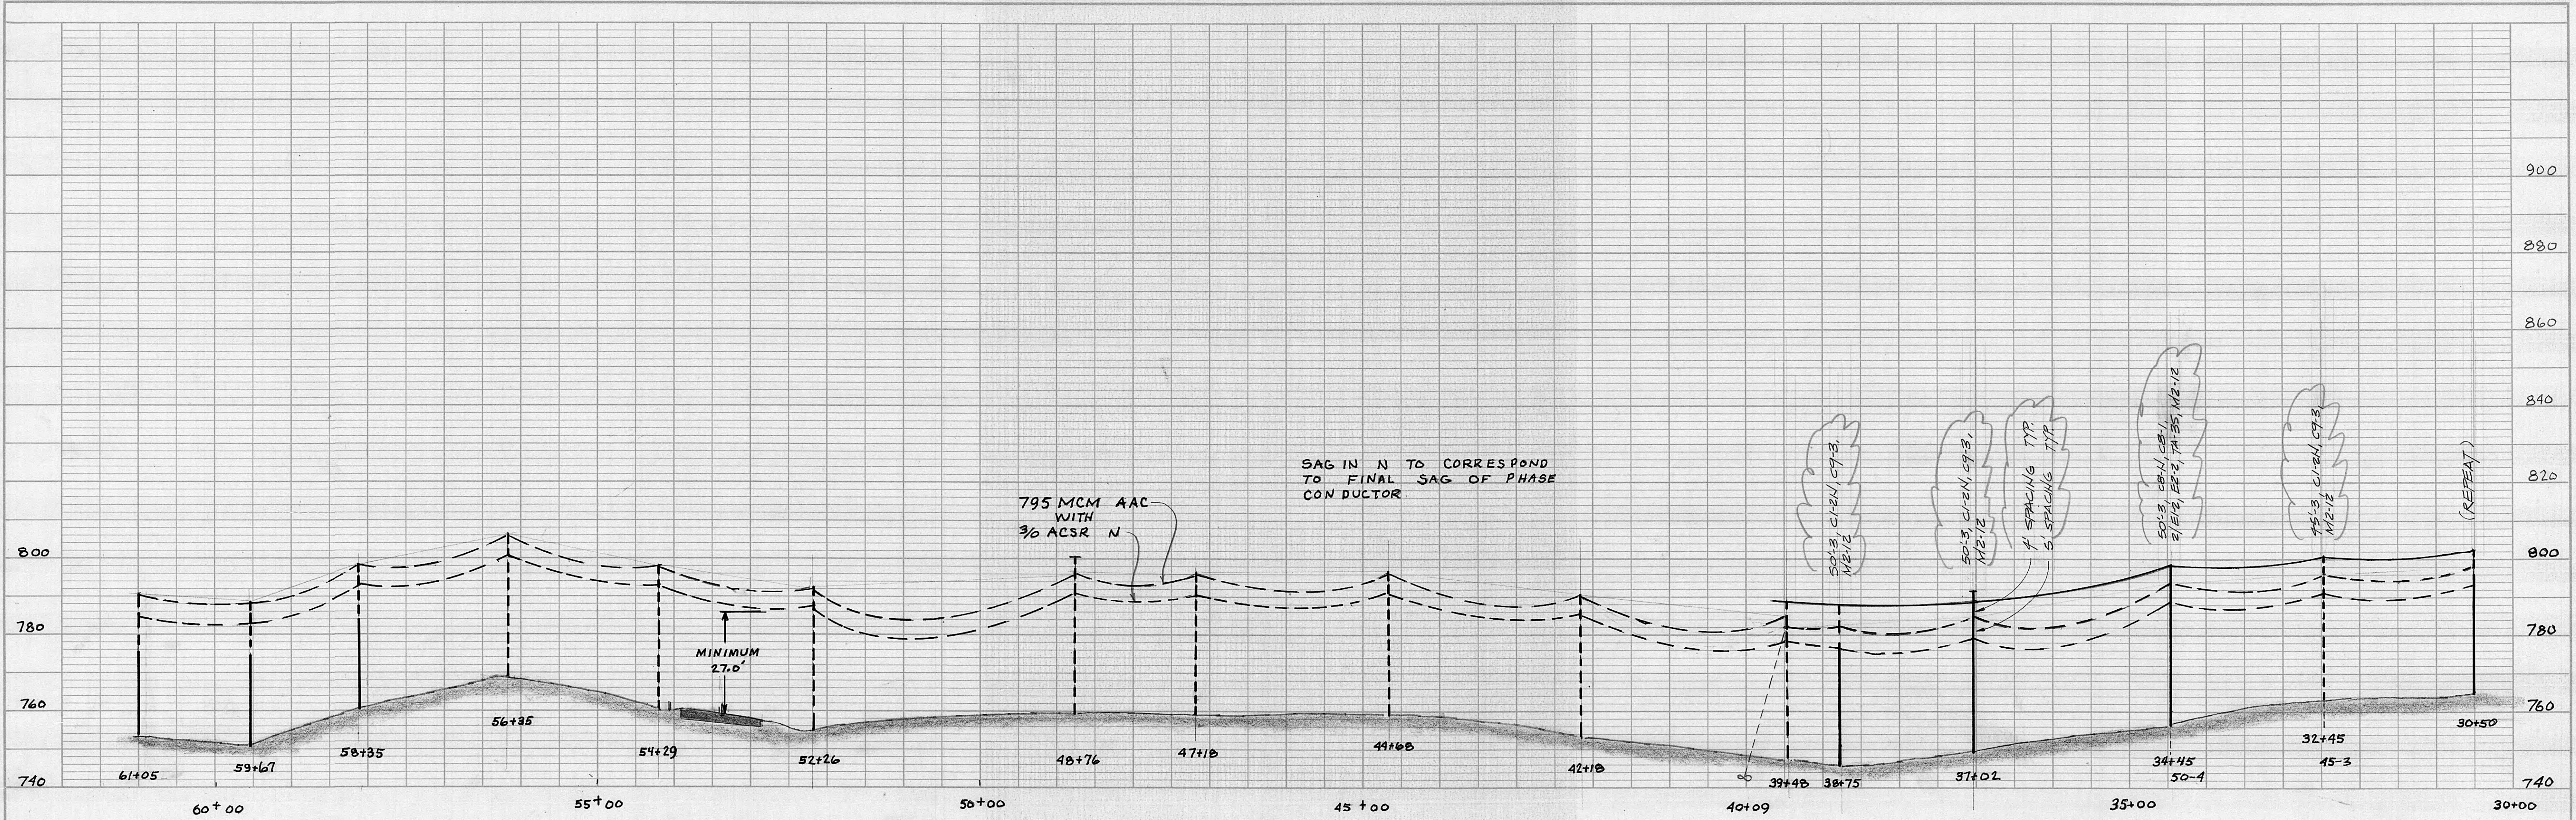

NOTE: THIS PLAN SHEET IS PROVIDED TO THE CONTRACTOR BY THE HARRIMAN UTILITY BOARD. THIS PLAN SHEET IS SEPARATE AND APART FROM DOCUMENTS PREPARED BY CH2M HILL AND IS NOT TO BE CONSTRUED AS BEING PREPARED OR APPROVED BY CH2M HILL.

HARRIMAN UTILITY BOARD HARRIMAN, TENNESSEE	
Scale 1"=100'	RHALL 4-26-79
PLAN AND PROFILE 795MCM FEEDER LINE	
P-17	

PROFILE	DATE
NO. BOOK	BY
NO. SHEET	DATE
STRUCTURE NOTATIONS CHECKED	

PLAN	DATE
NO. BOOK	BY
NO. SHEET	DATE
STRUCTURE NOTATIONS CHECKED	