


**CITY OF HARRIMAN**  
**HARRIMAN, TENNESSEE**  
**WASTEWATER SYSTEM IMPROVEMENTS**  
**SEWER REHABILITATION**




## REHABILITATION SCHEDULE

SEWER SECTION (Manhole)	PIPE TYPE & DIAMETER (Inches)	LENGTH OF (Feet)	ESTIMATED SECTION OF JOINTS (No. Joints)	ESTIMATED CHEMICAL GROUTING	ROOT TREATMENT	EXCAVATE AND REPLACE (Feet)	MANHOLE REPLACEMENT (Manhole)	AVERAGE MANHOLE DEPTH (Feet)	MANHOLE COVER (Manhole)	MANHOLE SEALING (Manhole)
							F5			
							F5			
							F19, F20,			
							F22, F30,			
							F31, F32,			
							F39, F67,			
							F68			
							X98			
							X96			
							X4			

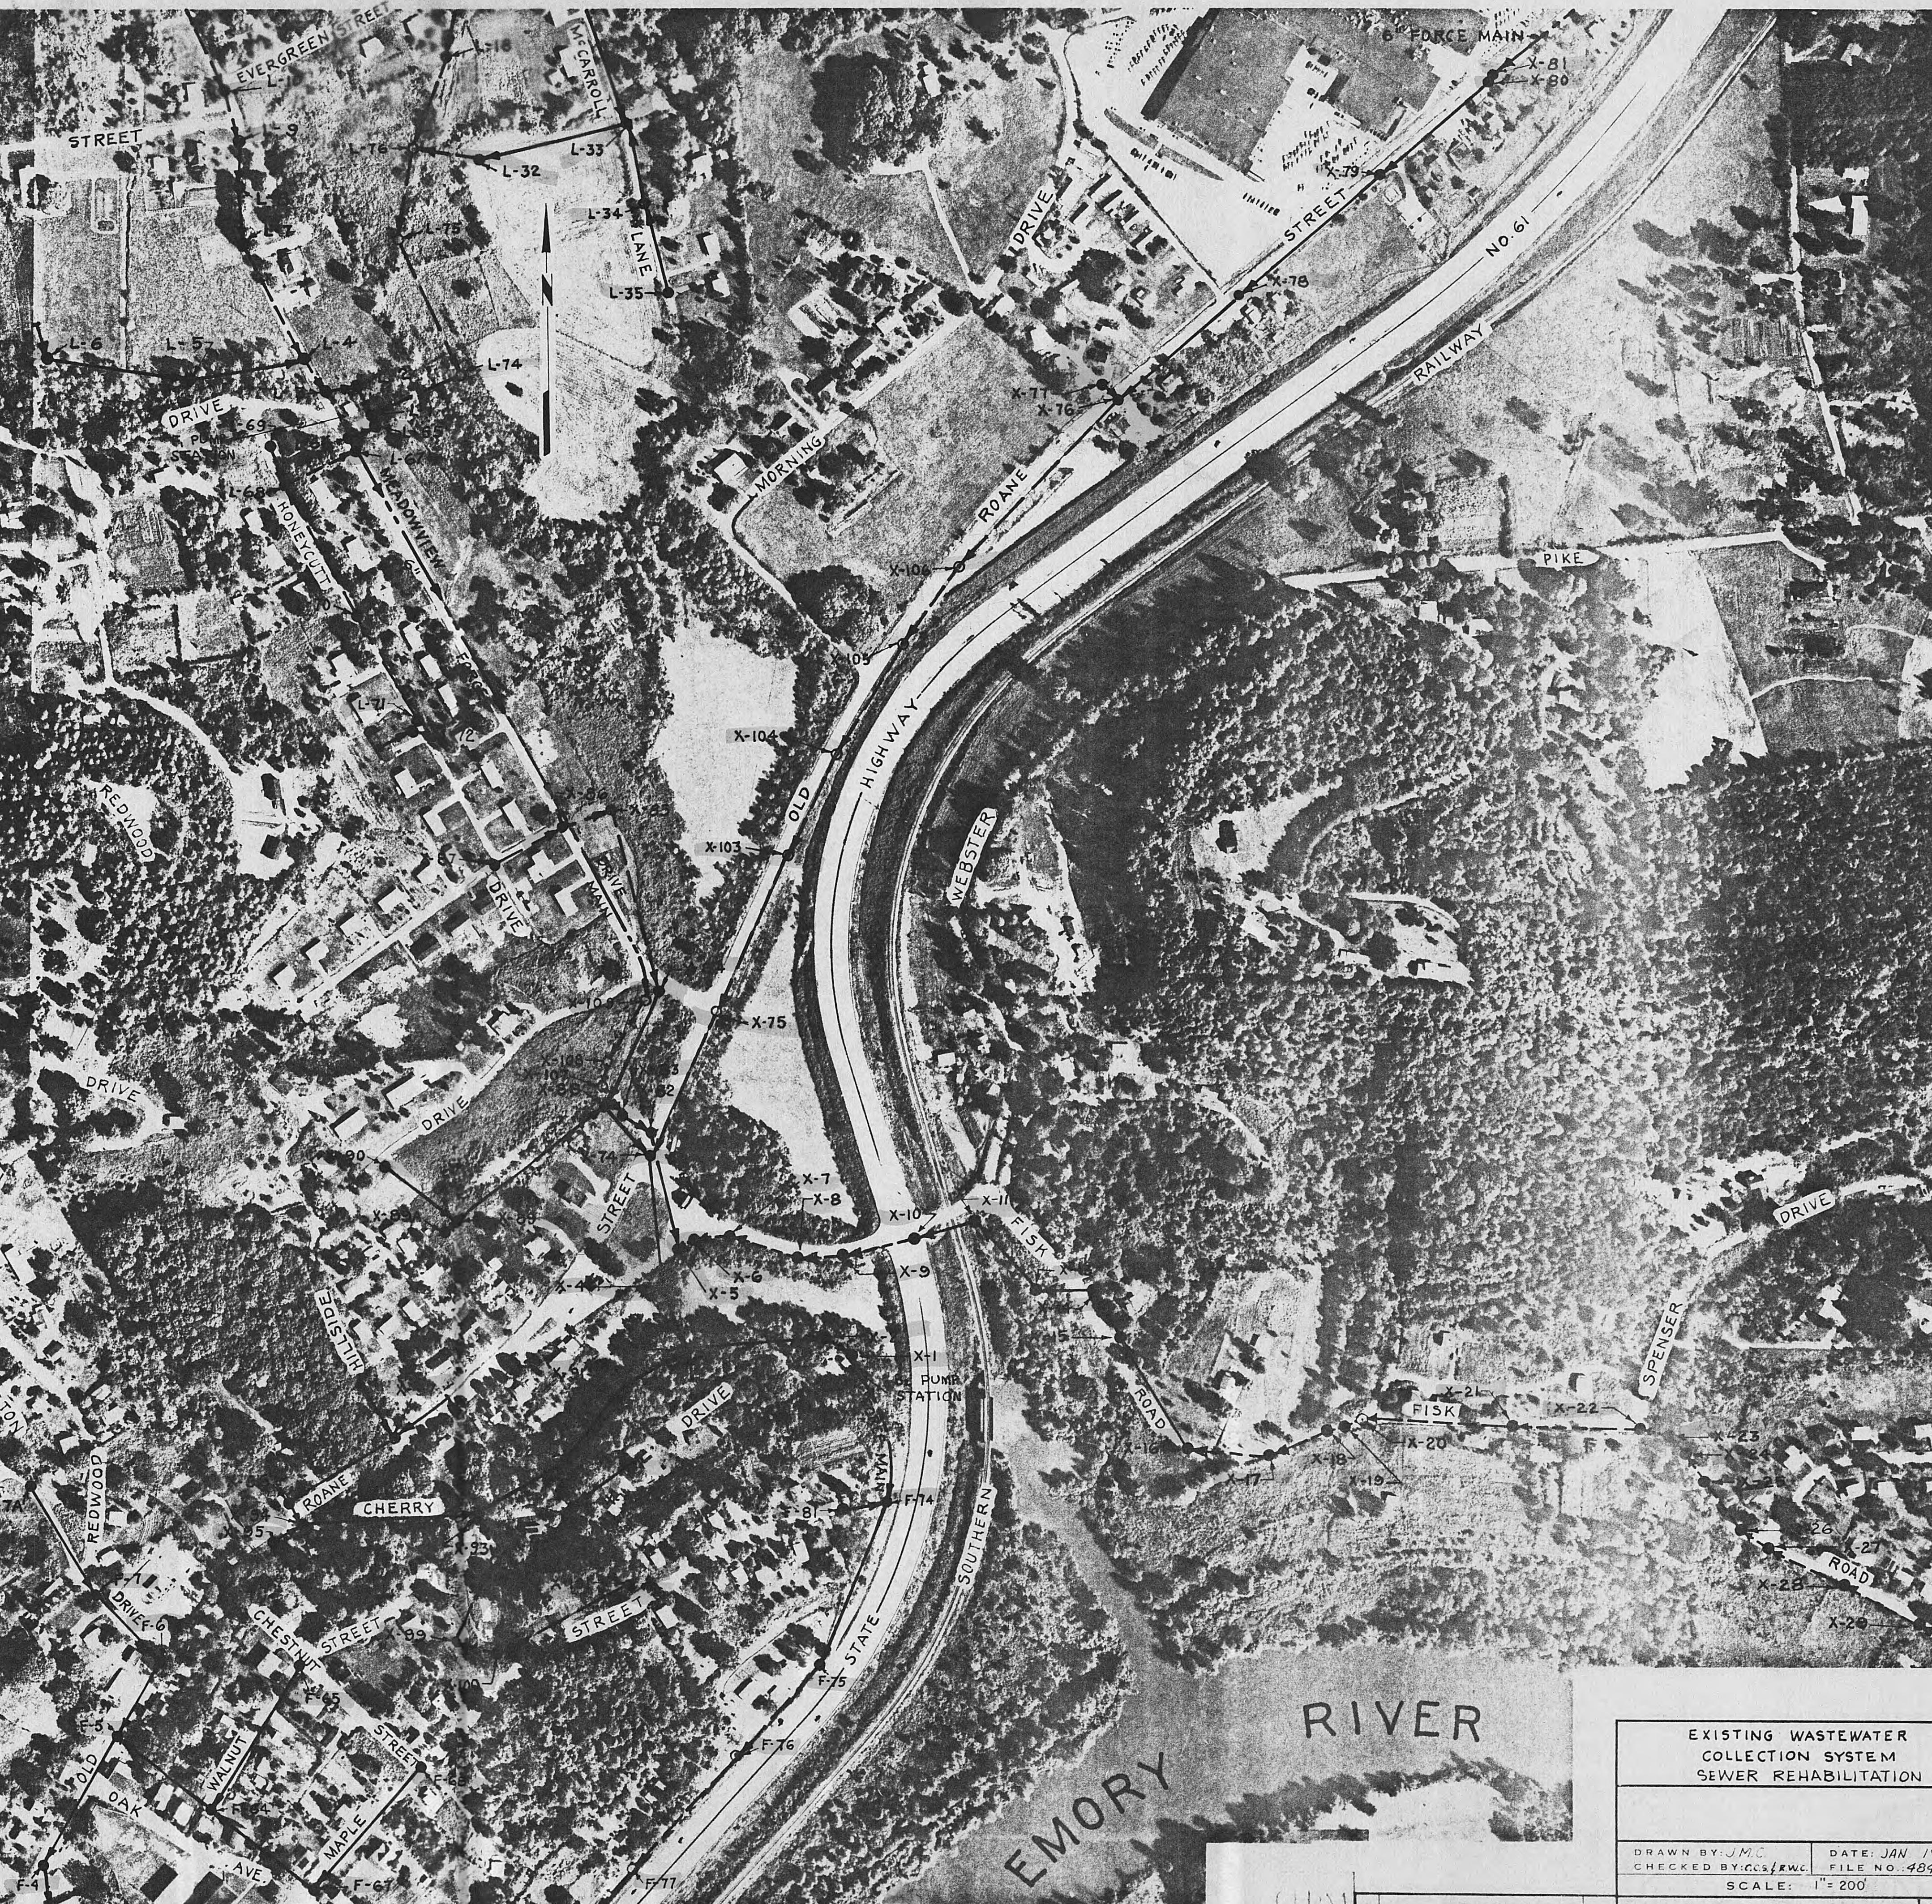



## **REHABILITATION SCHEDULE**

Richard W. Clark

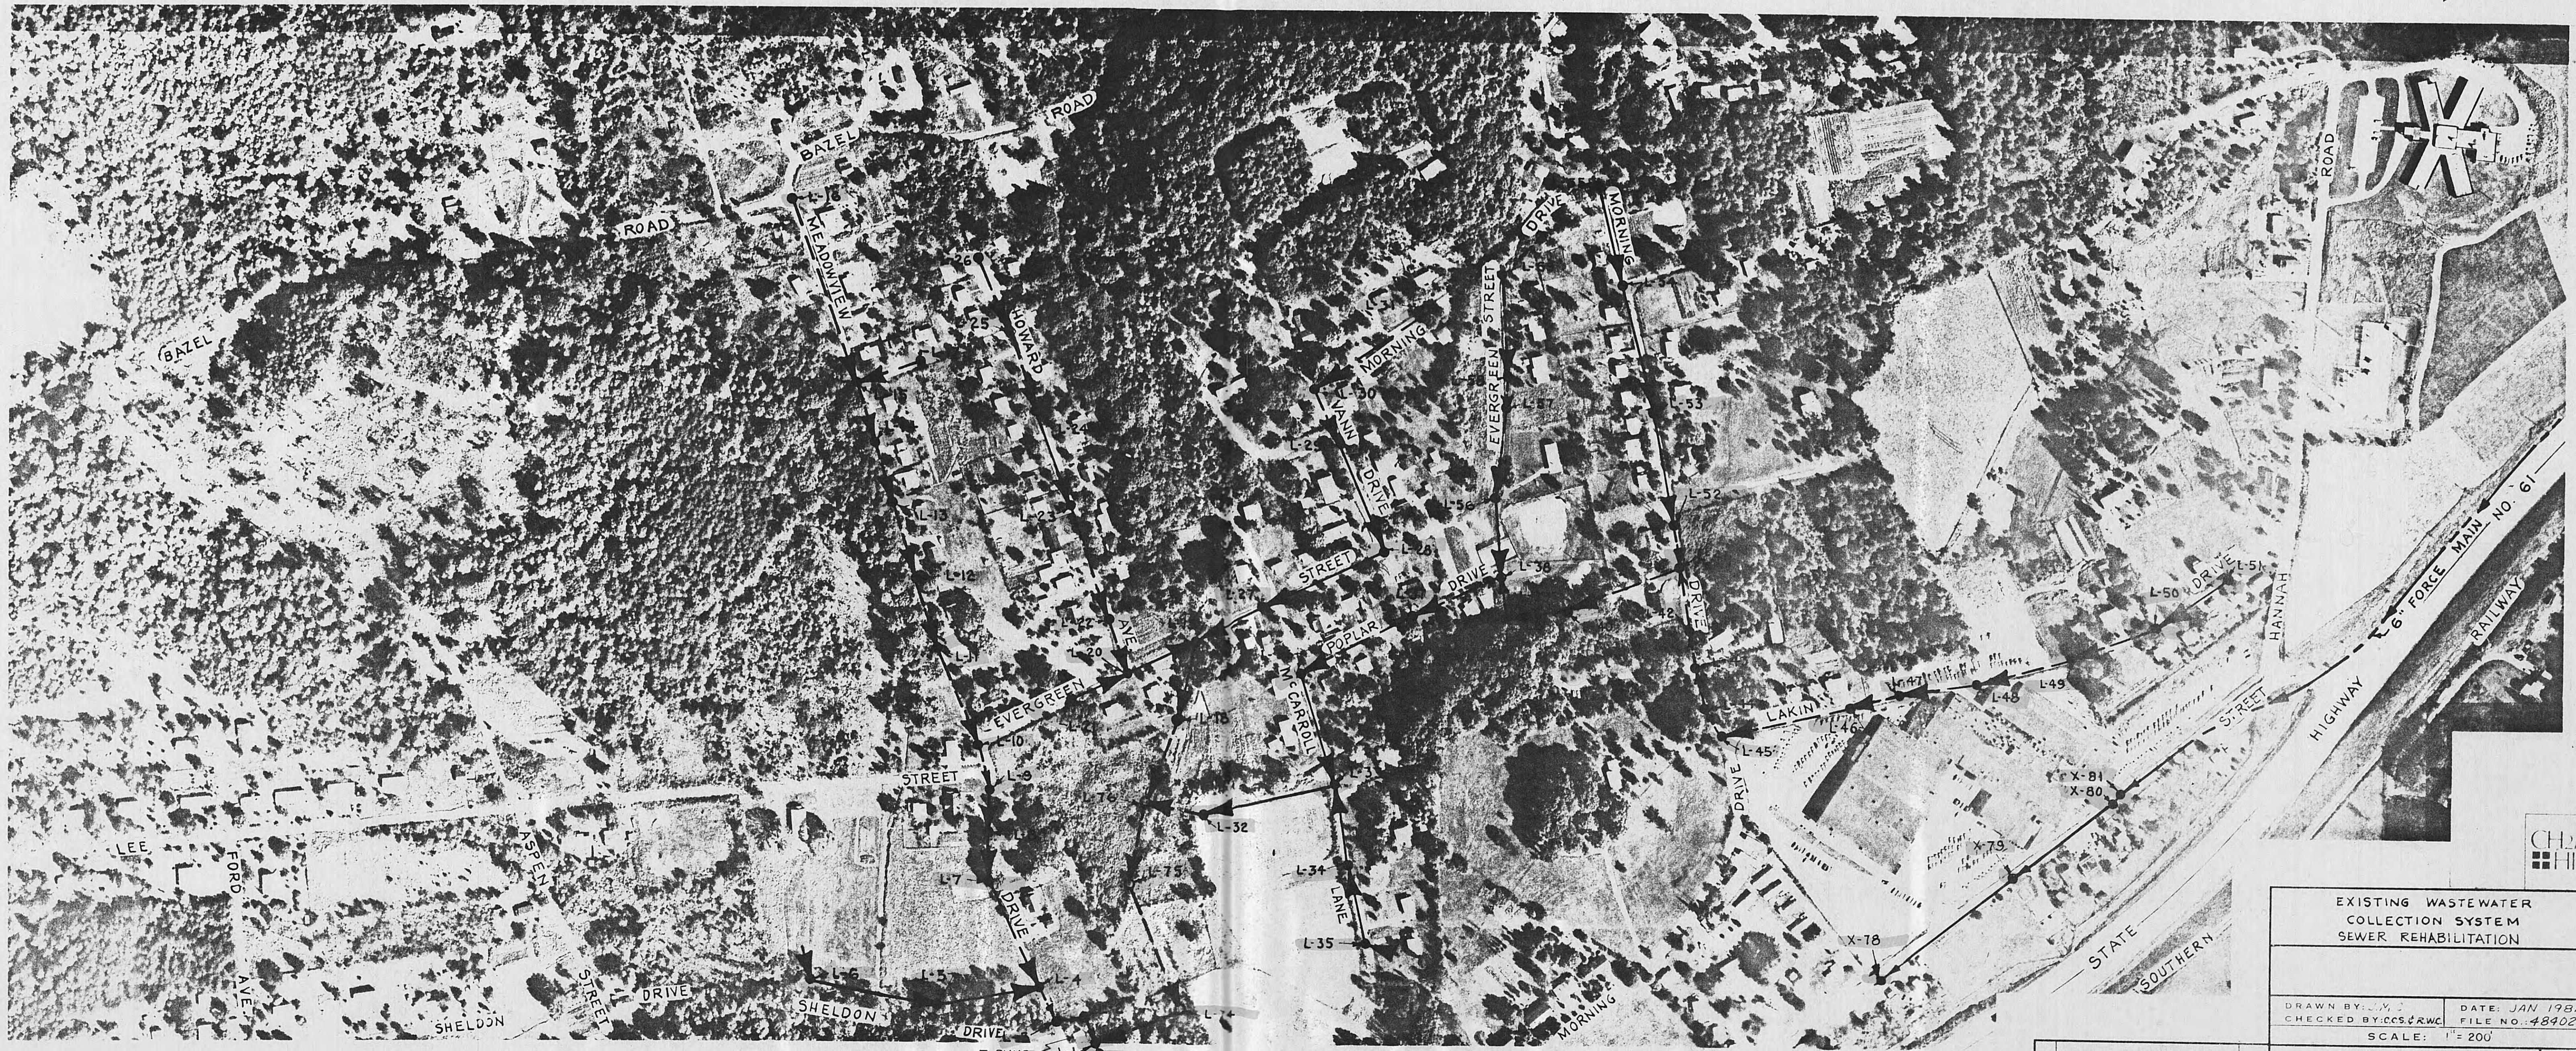


EXISTING WASTEWATER COLLECTION SYSTEM SEWER REHABILITATION	
DRAWN BY: J.M.C. CHECKED BY: CCS & R.W.C. DATE: JAN 1981 FILE NO.: 48402.71 SCALE: 1" = 200' <b>PLAN AND SCHEDULE</b> HARRIMAN - TENNESSEE	
SHEET NO. 11	

REVISIONS				
NO.	CORR.	DESCRIPTION	DATE	APPROVED

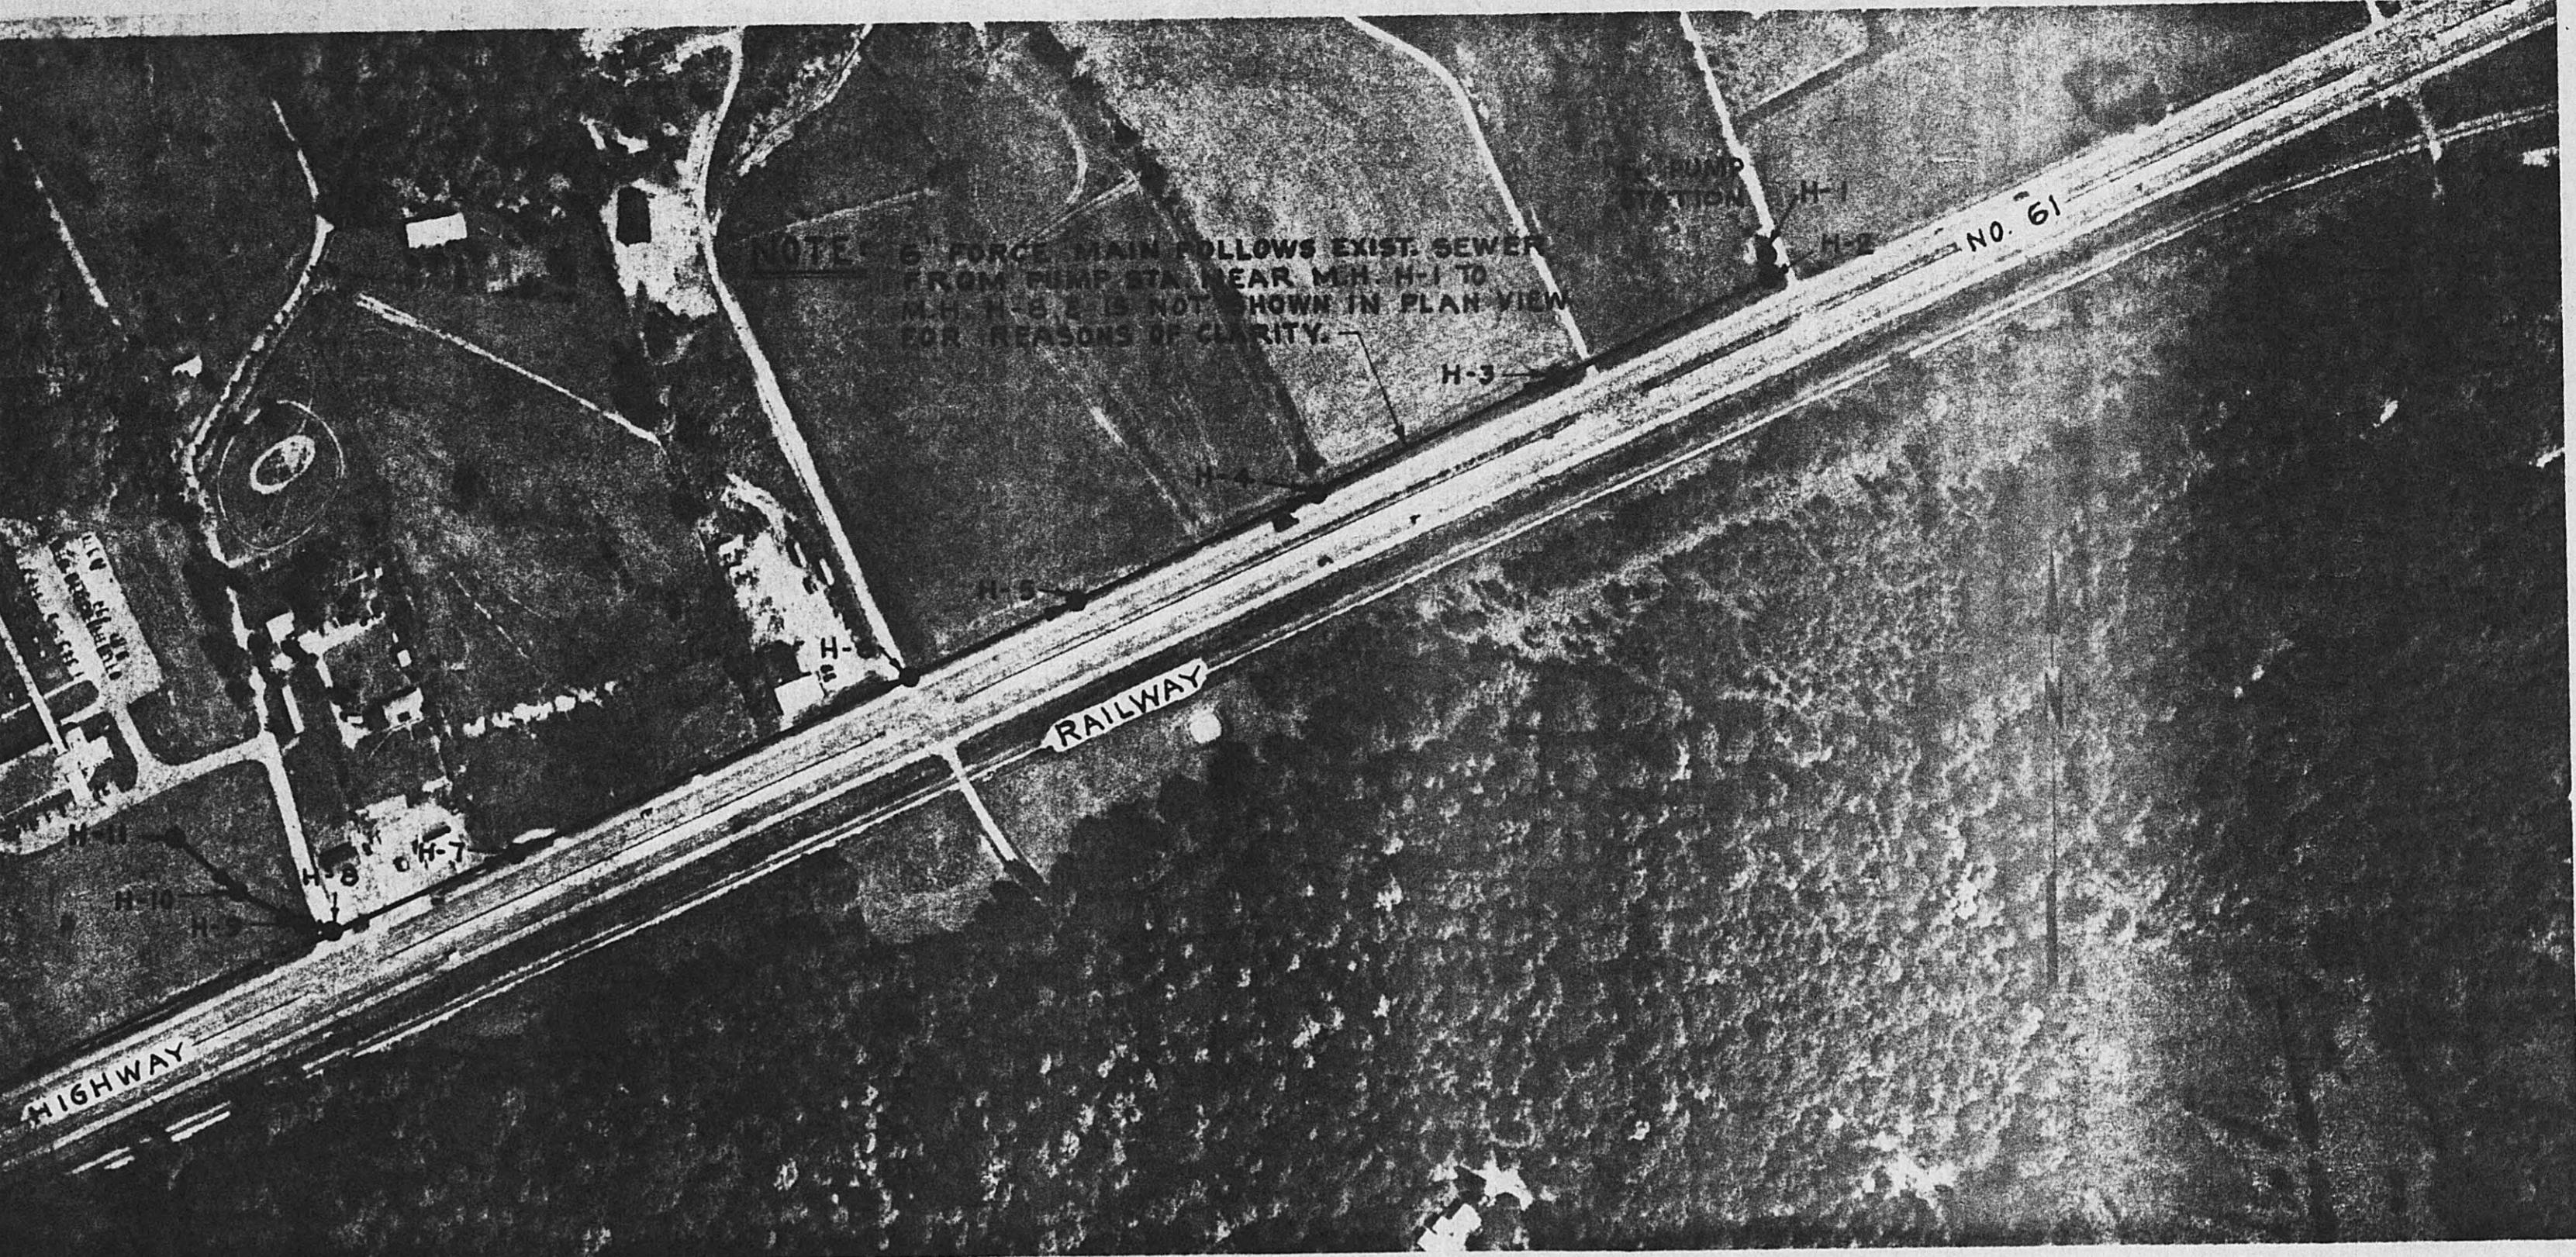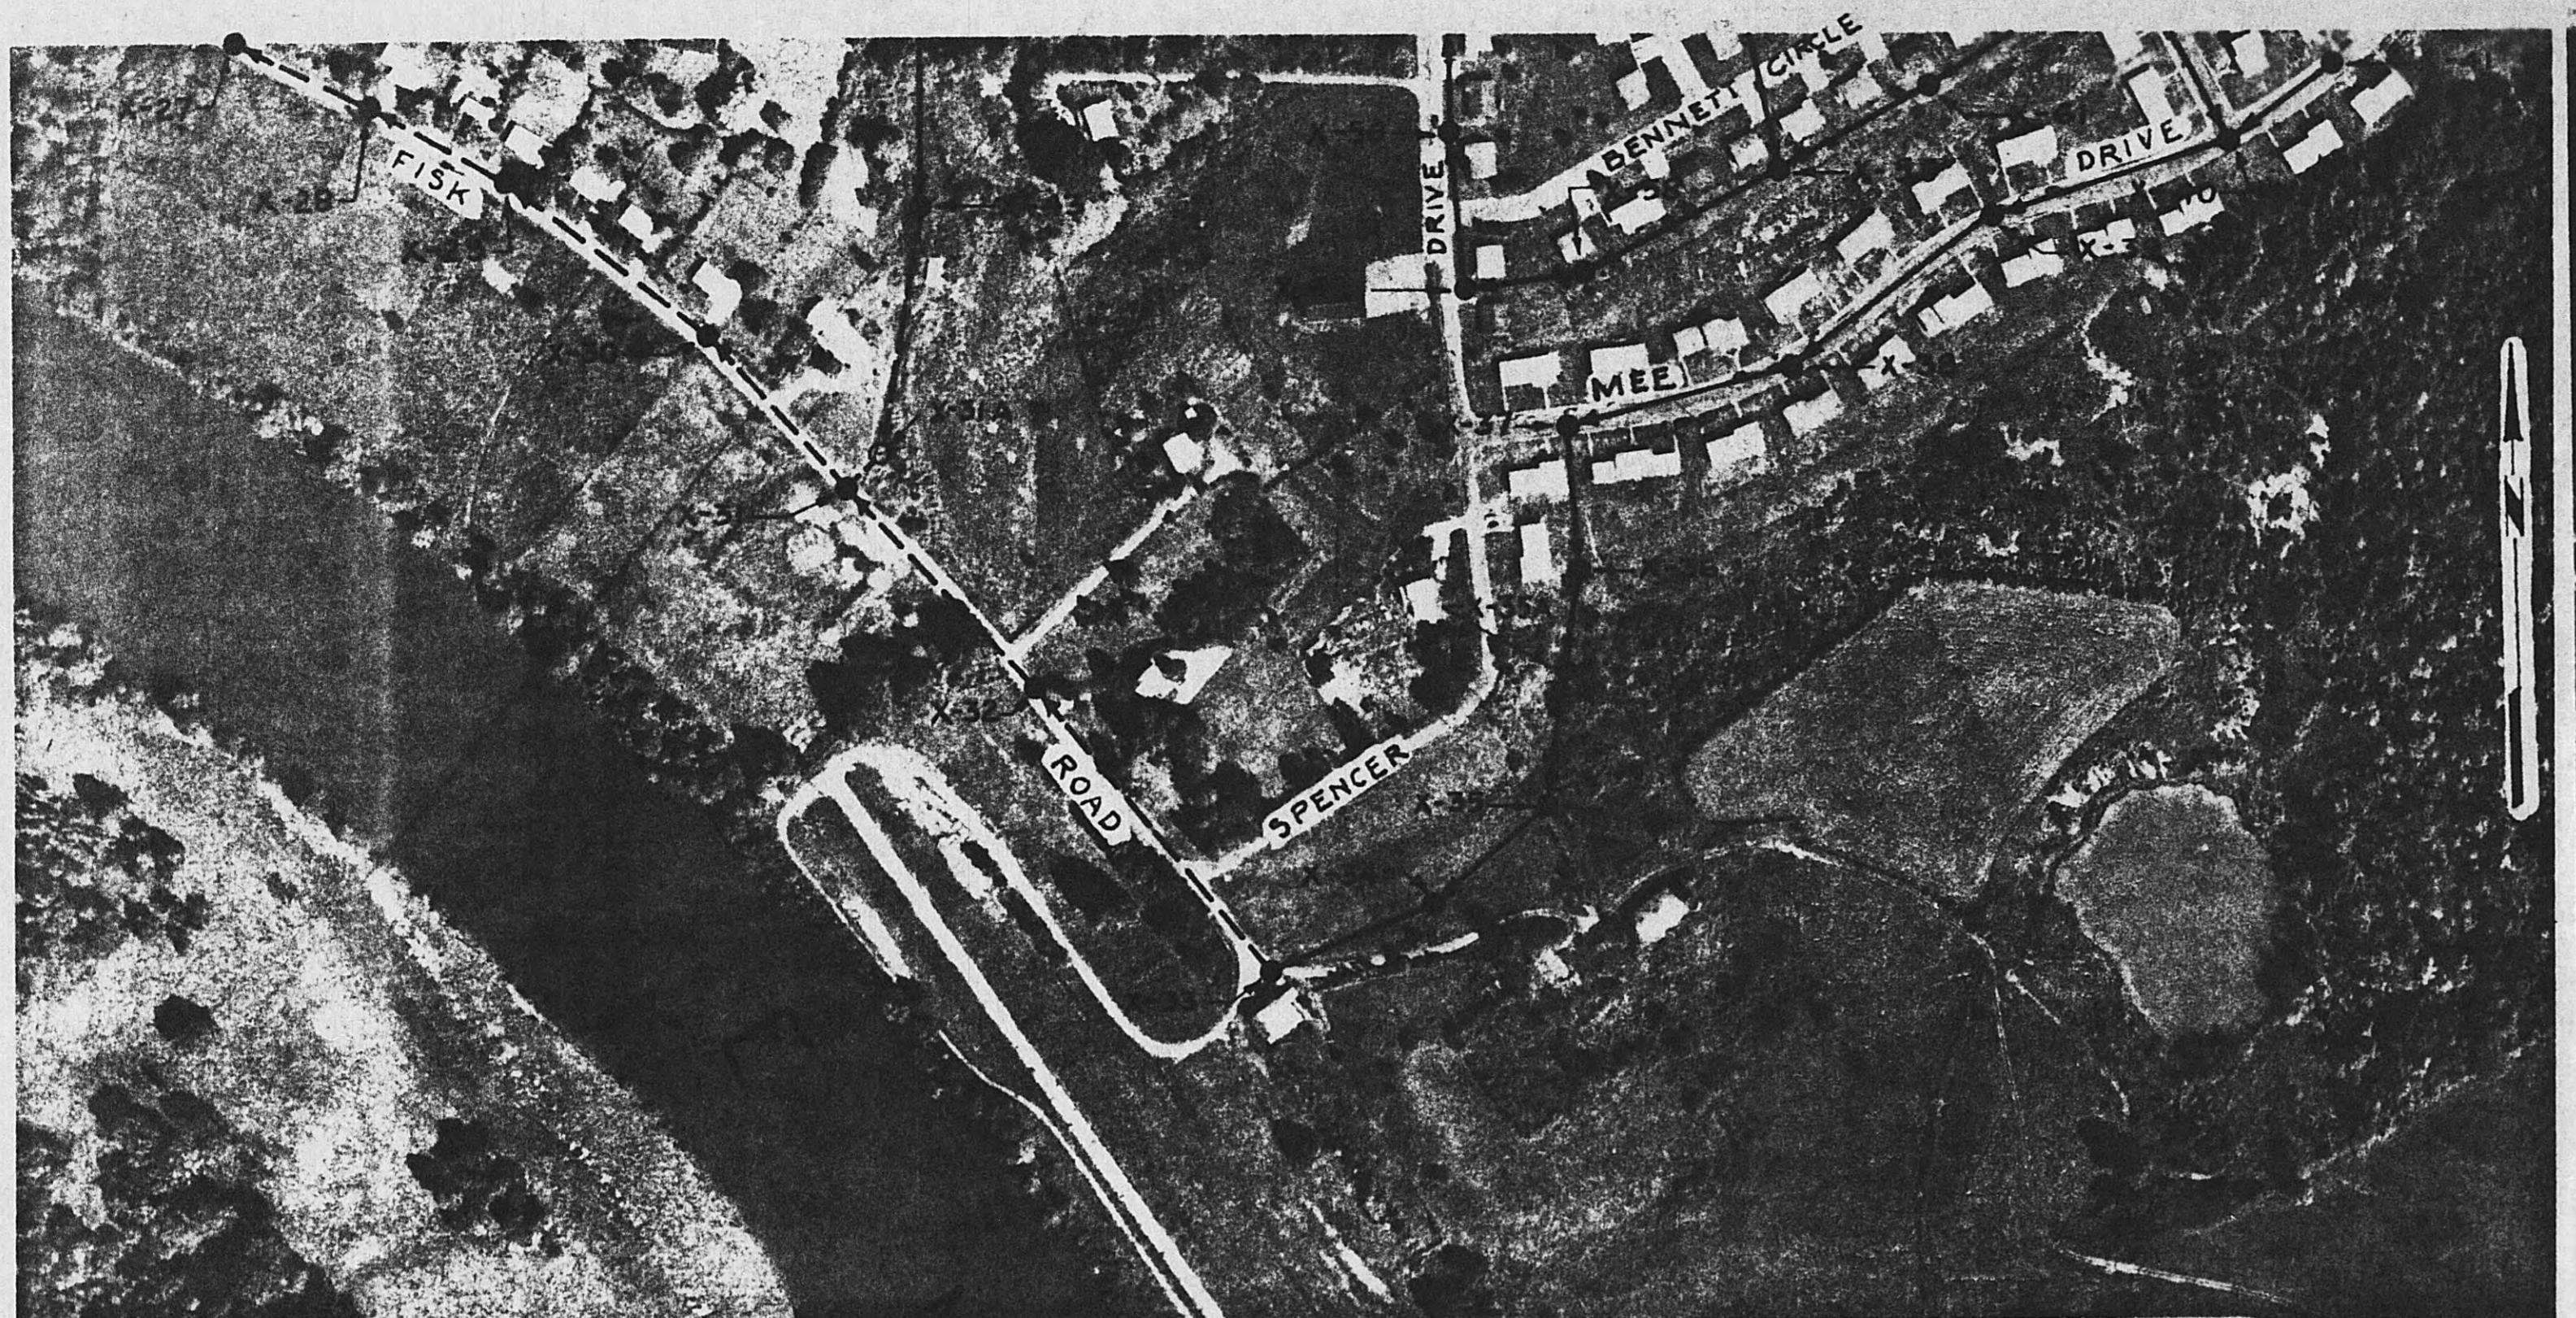


### REHABILITATION SCHEDULE

SEWER SECTION (Manhole)	PIPE TYPE & DIAMETER (Inches)	LENGTH OF SECTION (Feet)	ESTIMATED NUMBER OF JOINTS	ESTIMATED CHEMICAL GROUTING (No. Joints)	ROOT TREATMENT (Feet)	EXCAVATE AND REPLACE (Feet)	MANHOLE SEALING (Manhole)	AVERAGE MANHOLE DEPTH (Feet)	MANHOLE COVER REPLACEMENT (Manhole)	MANHOLE COVER SEALING (Manhole)
							H1		X33	
							H9		X34	
							H10		X35	

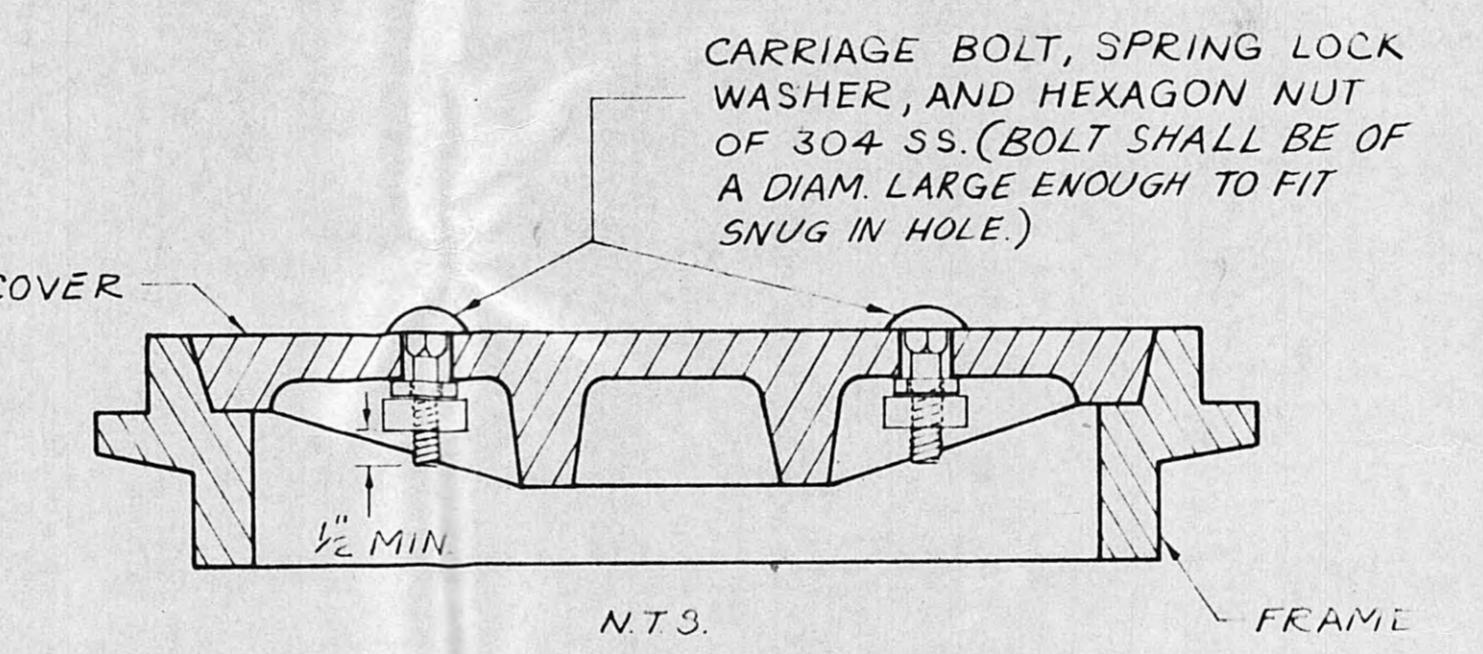

NOTE: MANHOLE COVERS WITH MORE THAN 8 HOLES SHALL BE REPLACED WITH SOLID COVERS.

### MANHOLE COVER SEALING DETAIL

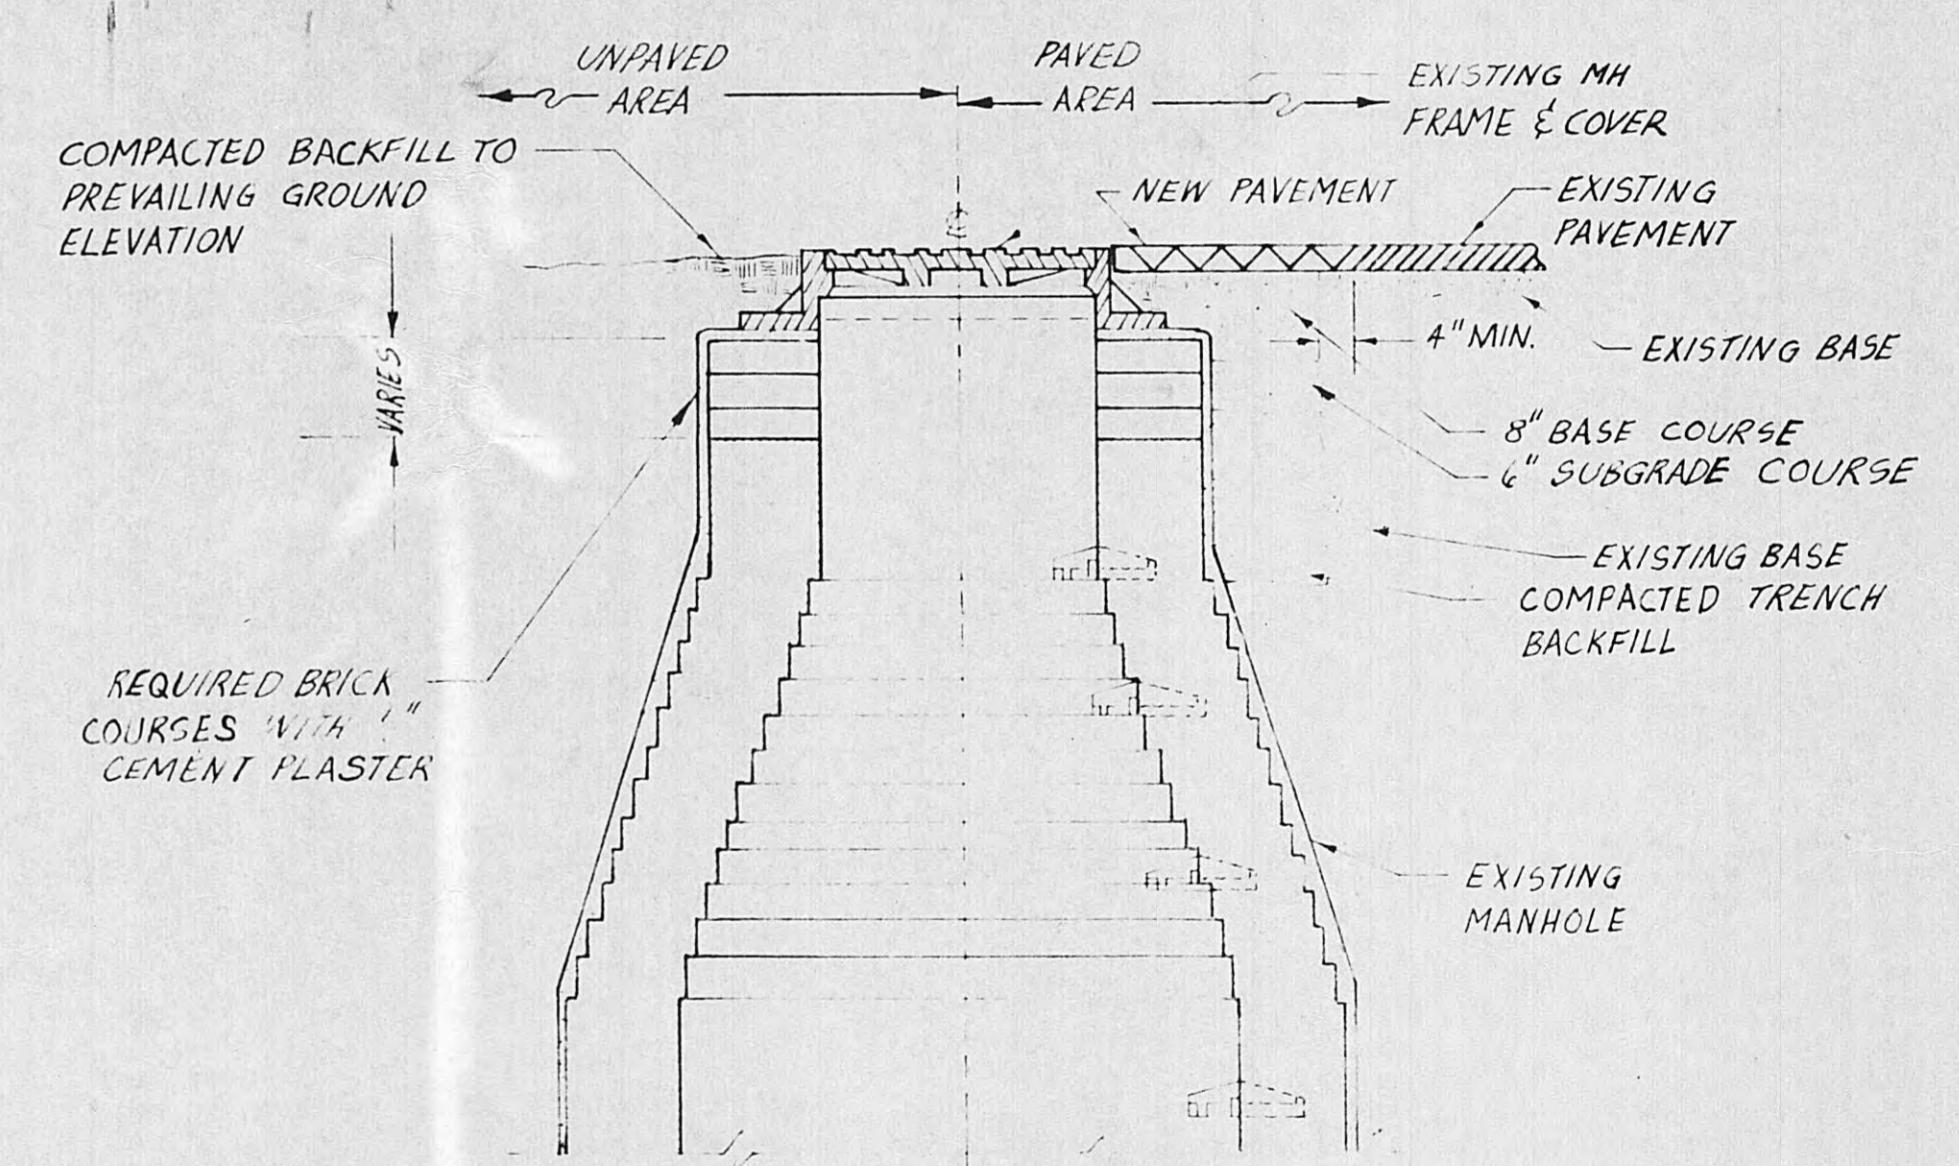

### RAISING MANHOLE FRAME AND COVER DETAIL

EXISTING WASTEWATER  
COLLECTION SYSTEM  
SEWER REHABILITATION

DRAWN BY J.M.C.  
REvised BY C.R.W.L.  
SCALE: 1"=200'


PLAN AND SCHEDULE  
STANDARD DETAILS  
HARRIMAN - TENNESSEE

SHEET NO.  
12














## **REHABILITATION SCHEDULE**

# TYPICAL PAVEMENT RESTORATION DETAIL

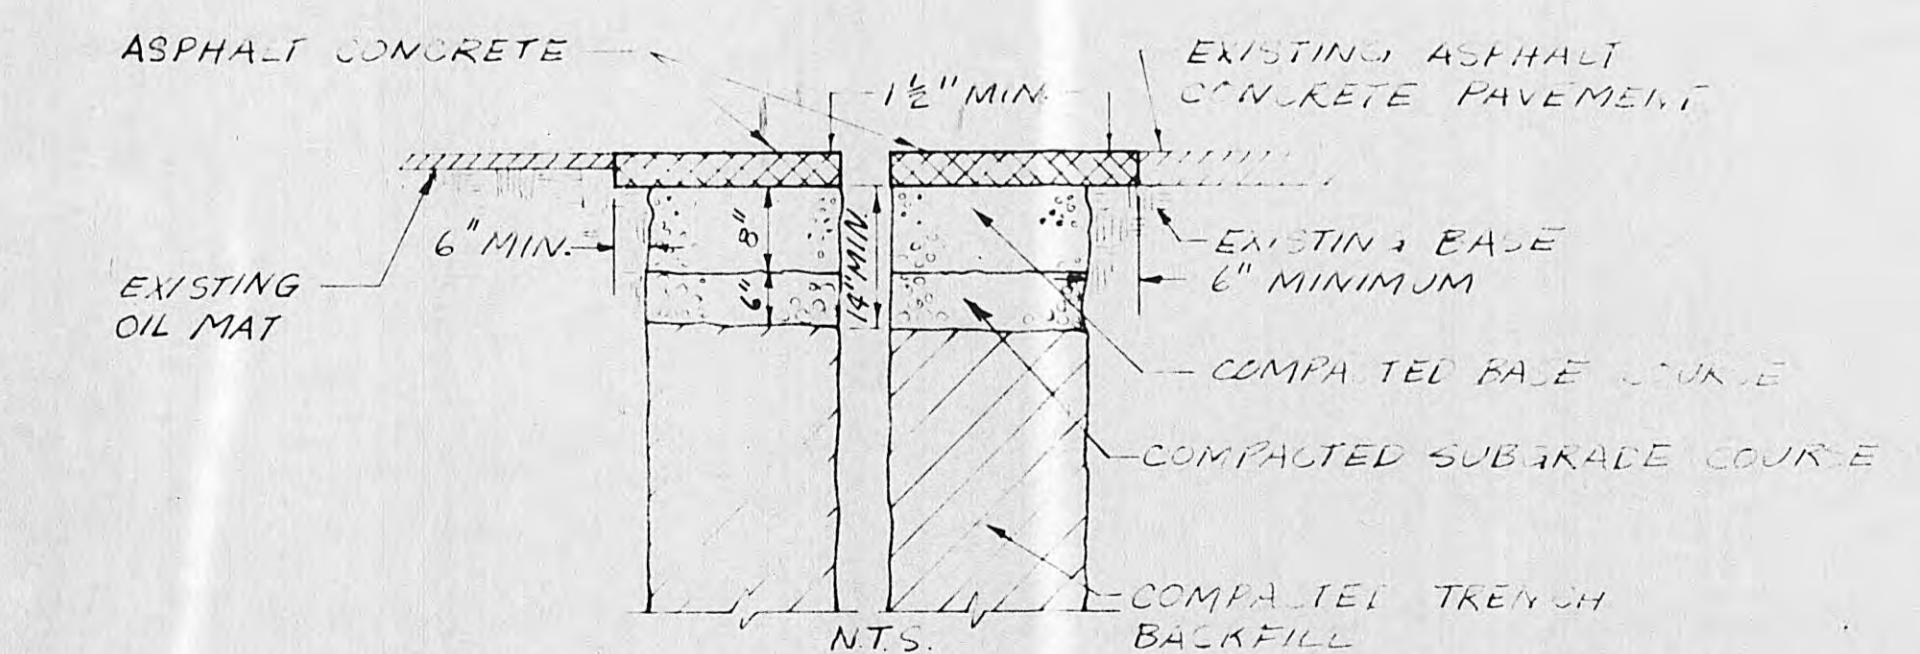

EXISTING WASTEWATER  
COLLECTION SYSTEM  
SEWER REHABILITATION

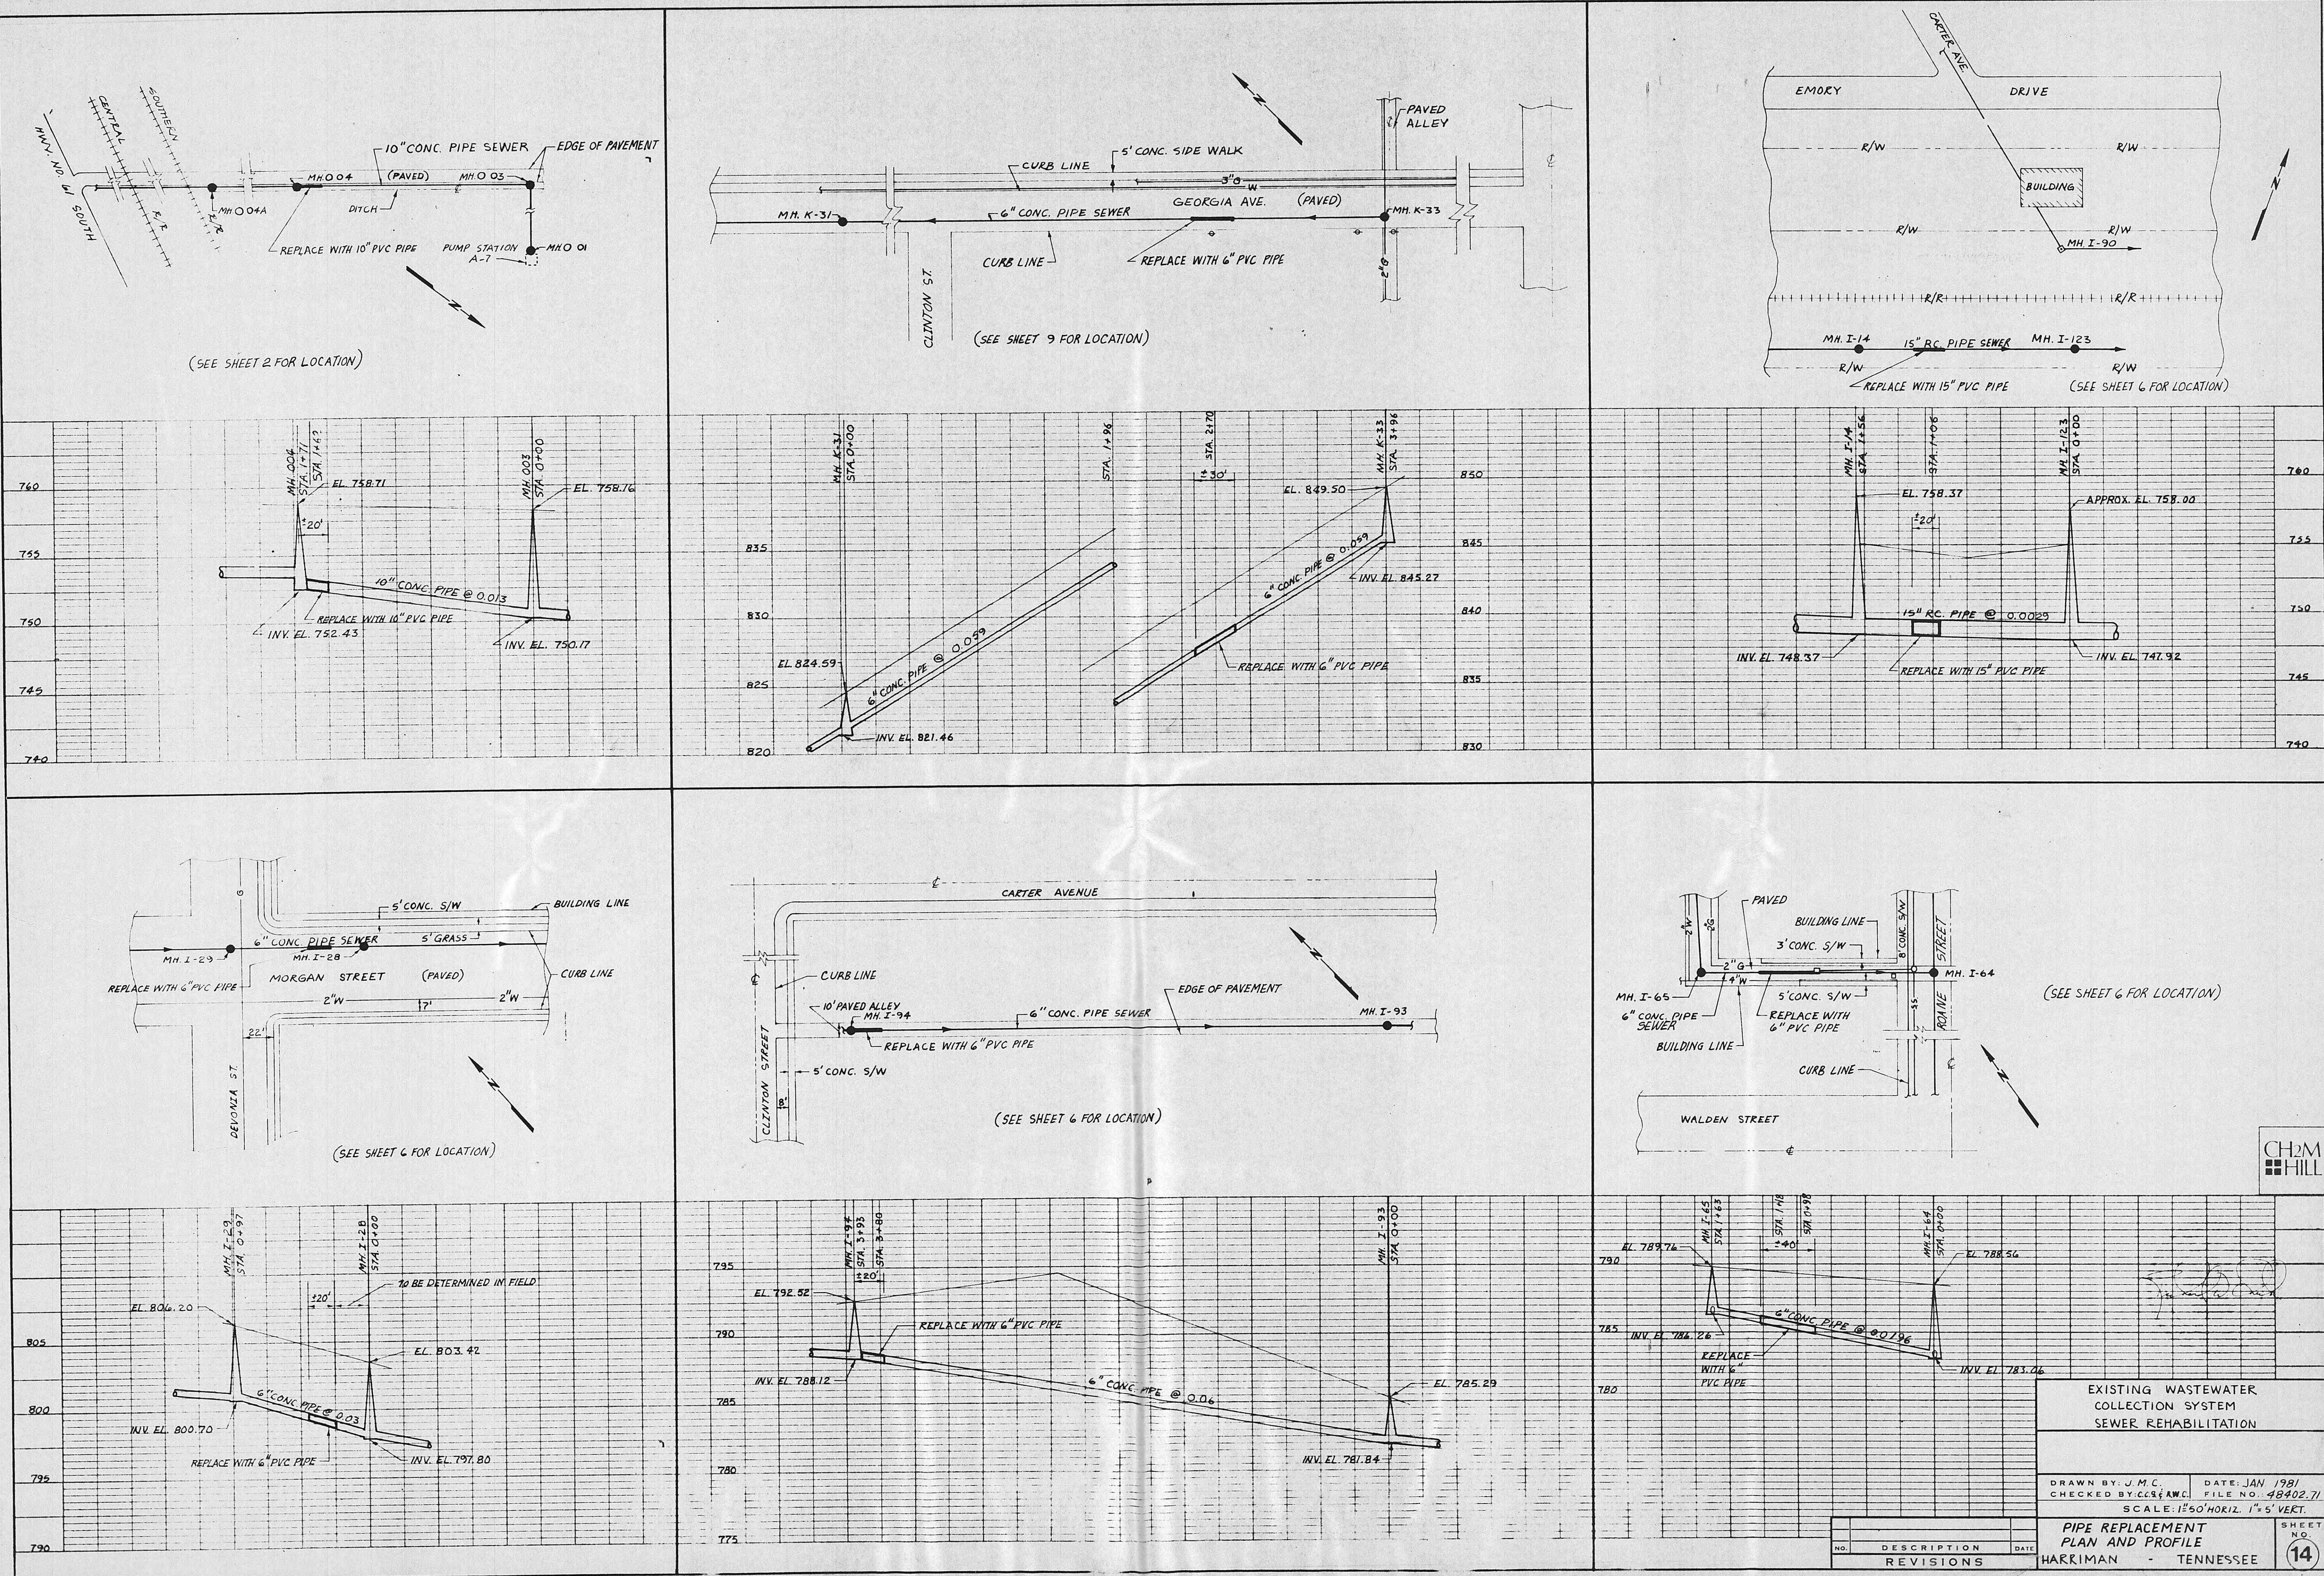

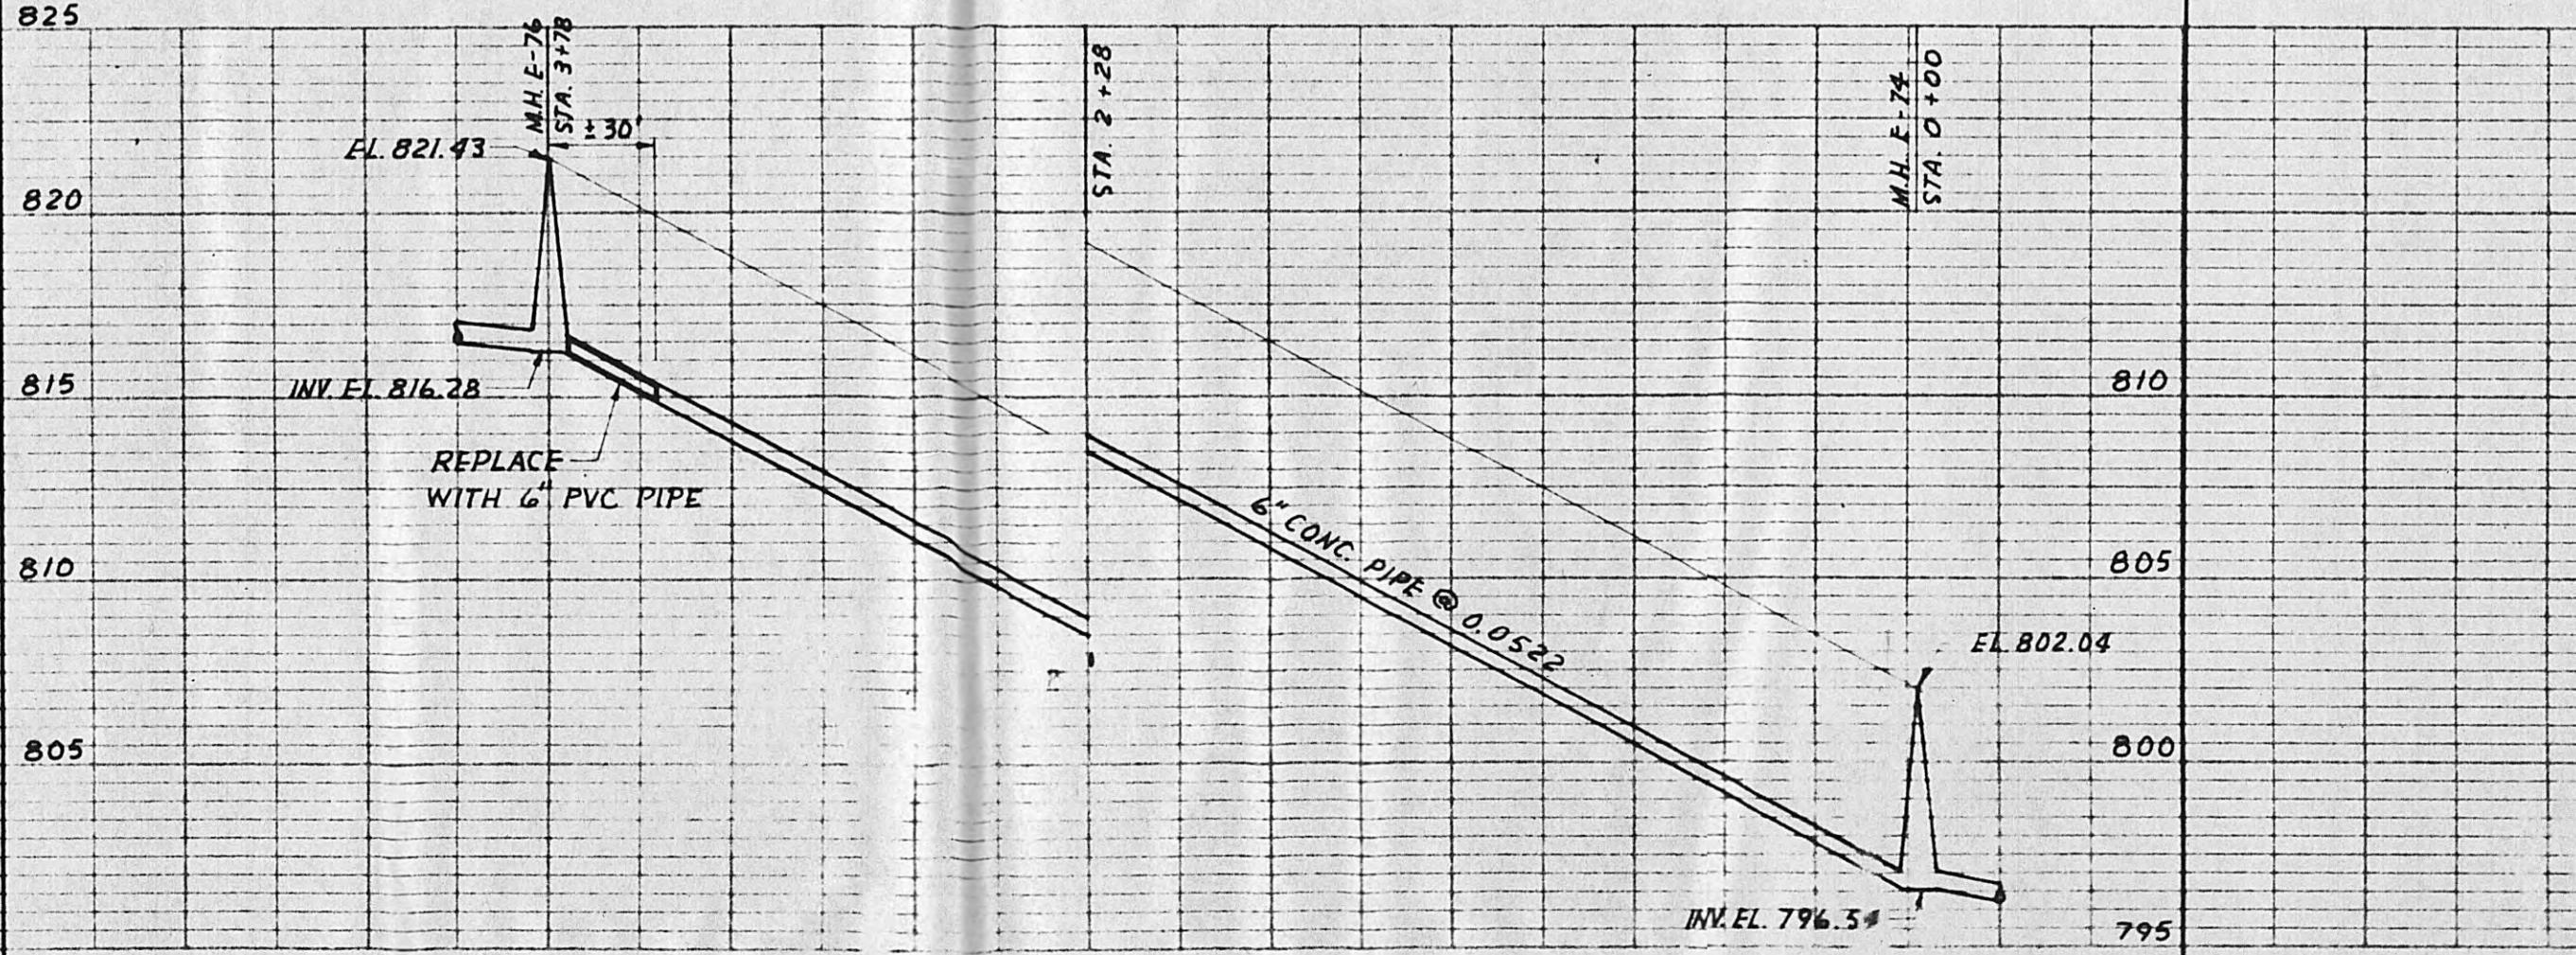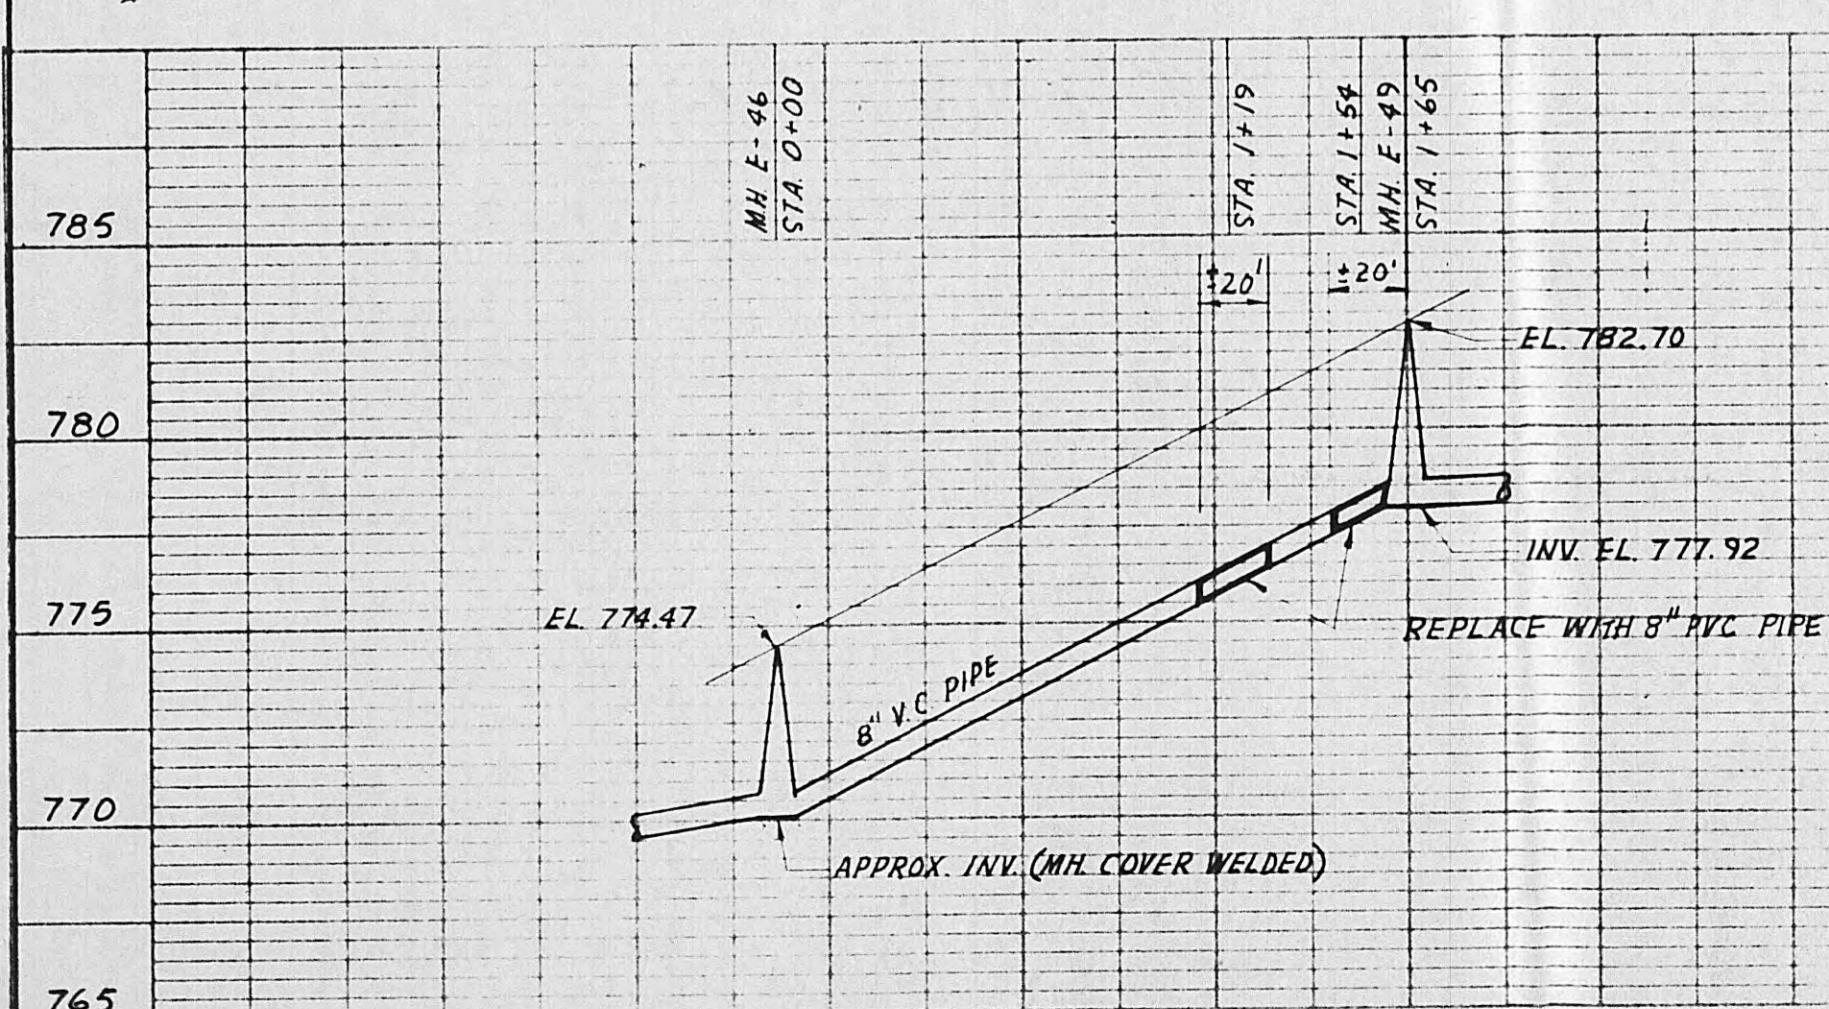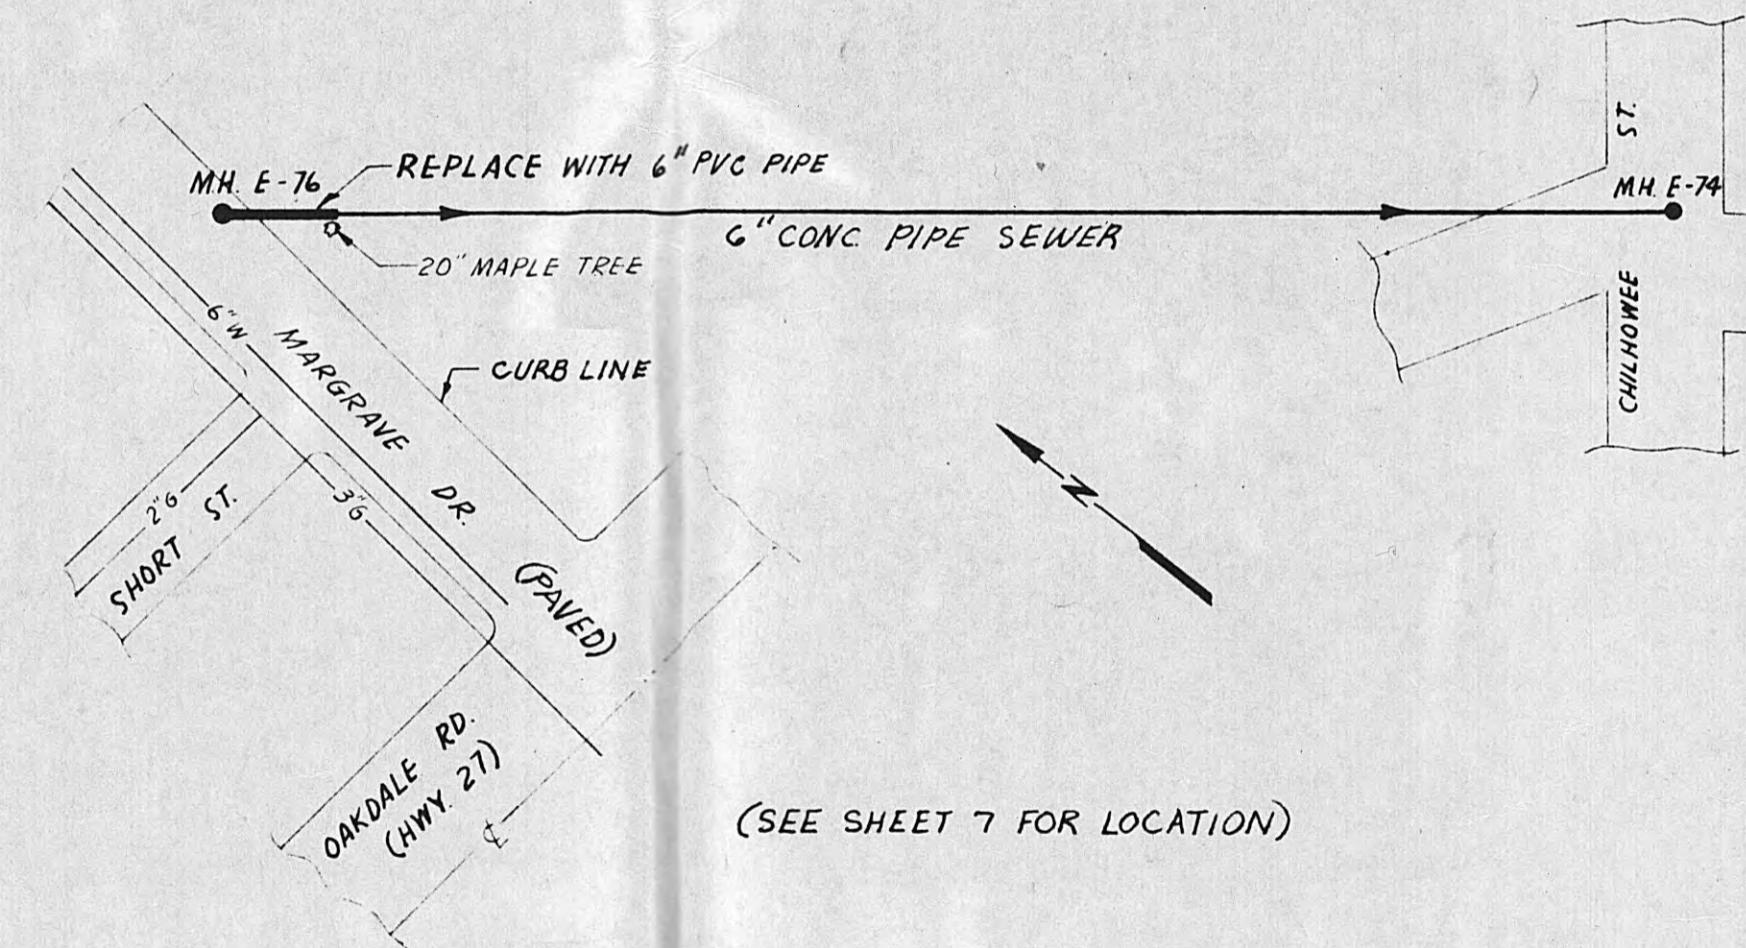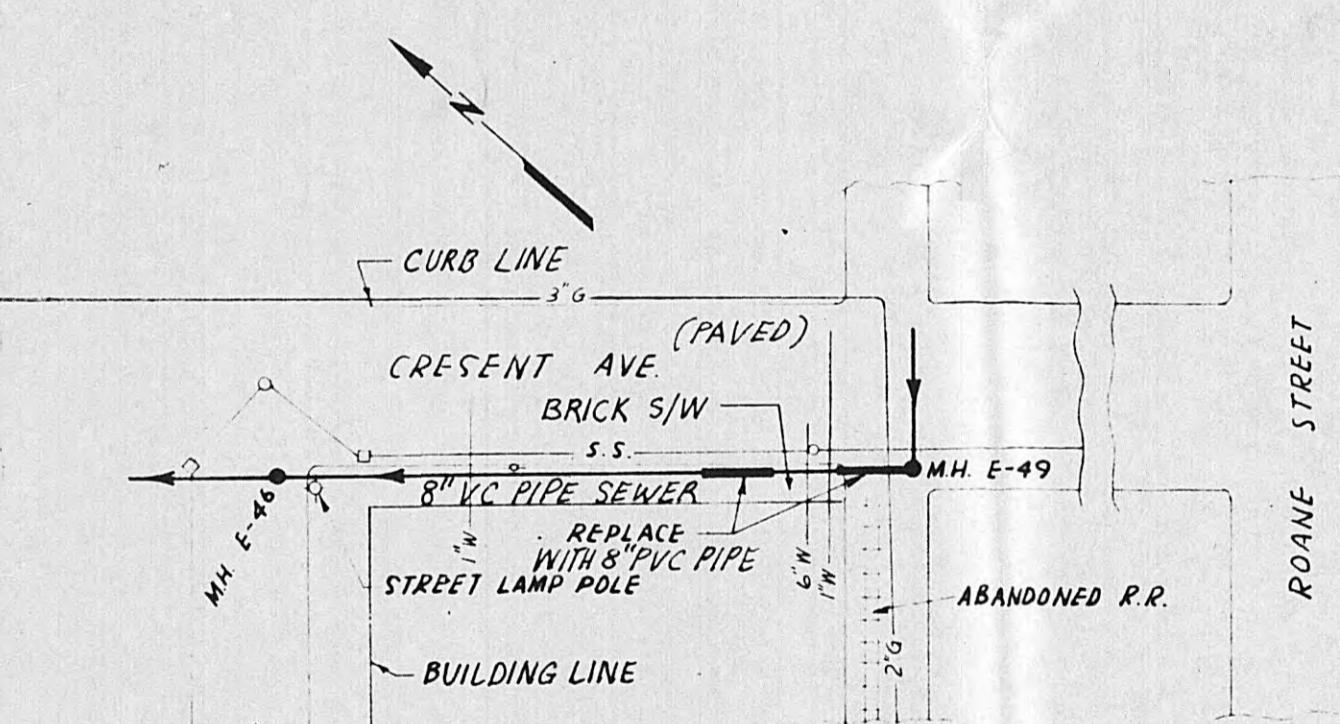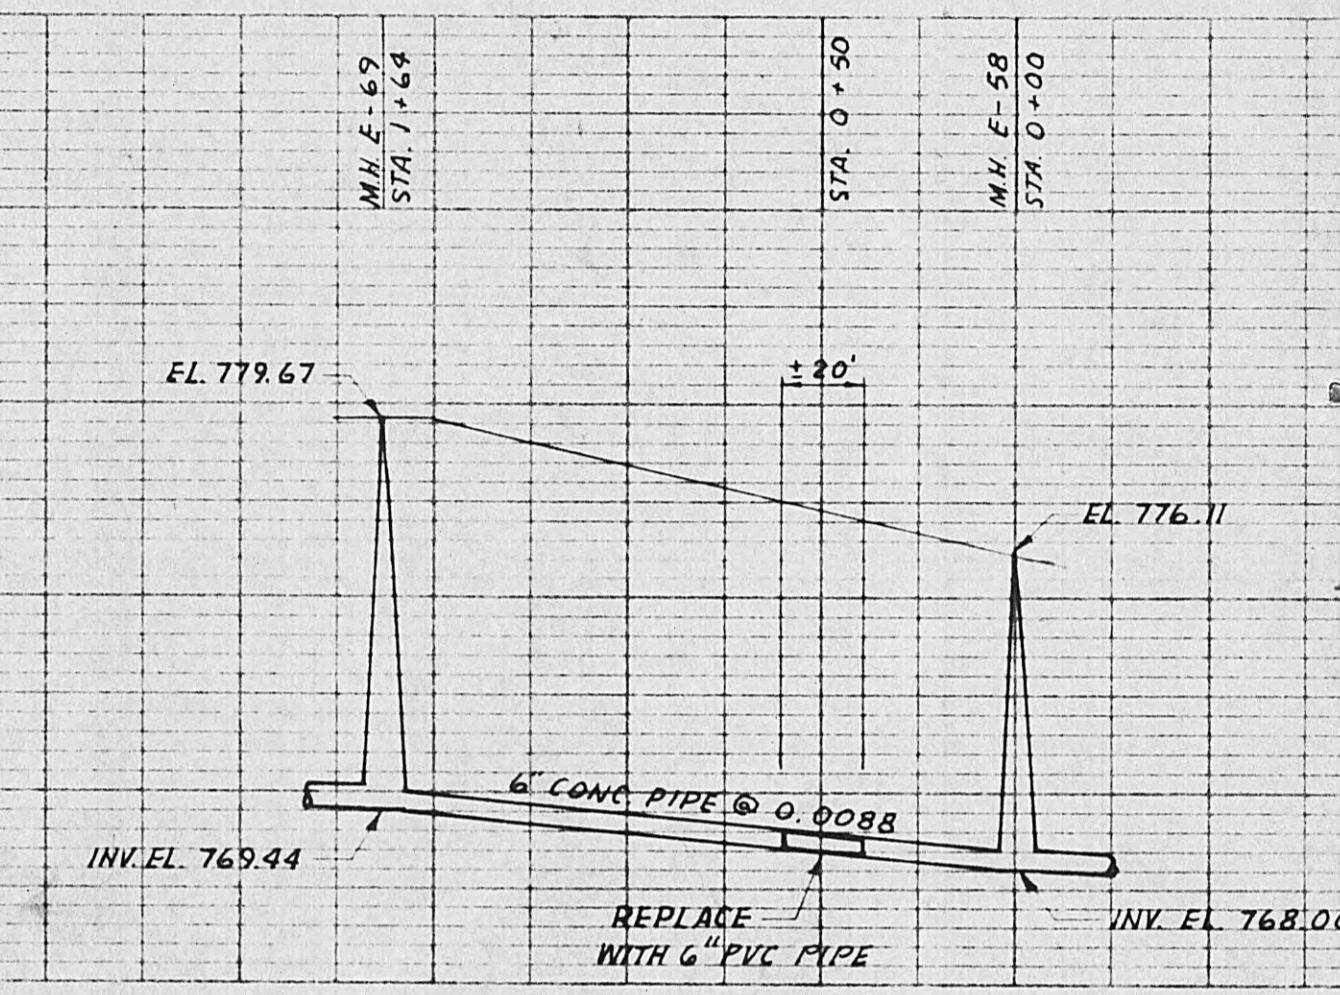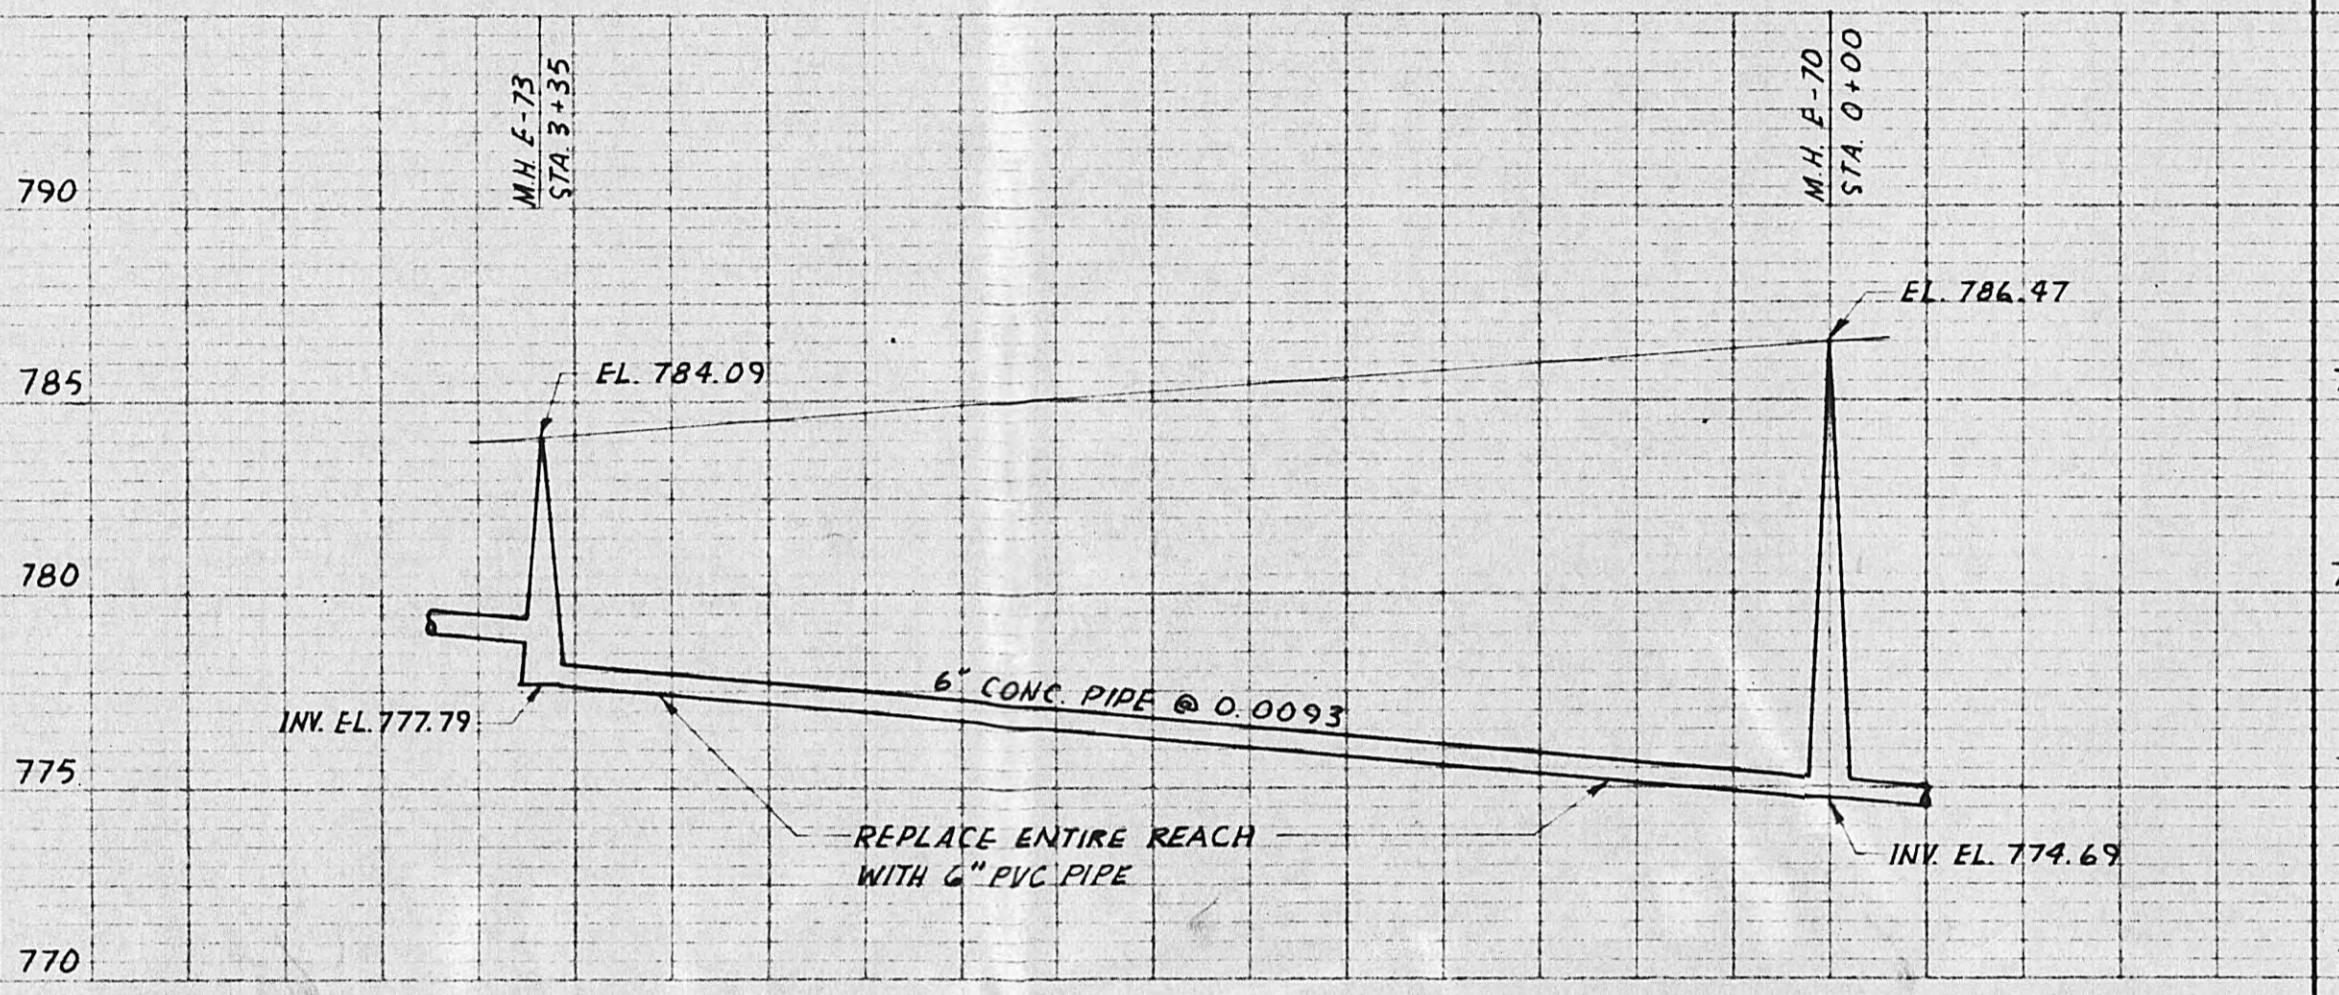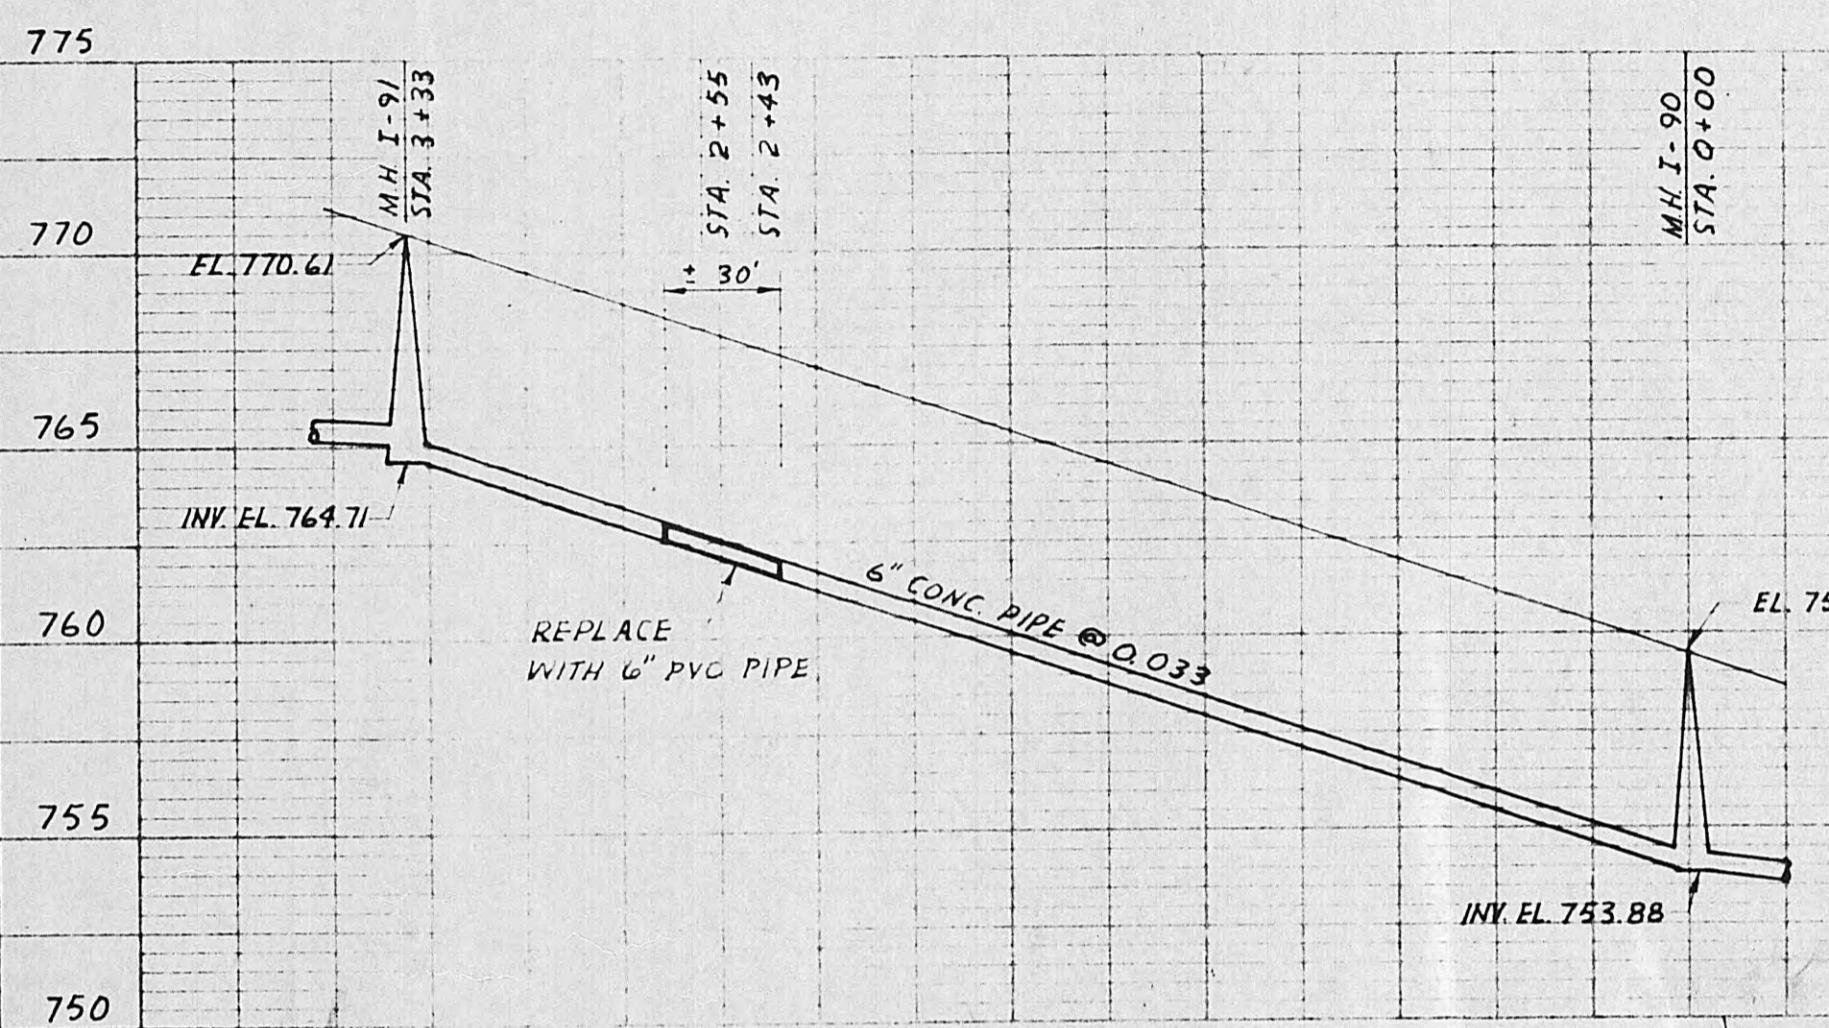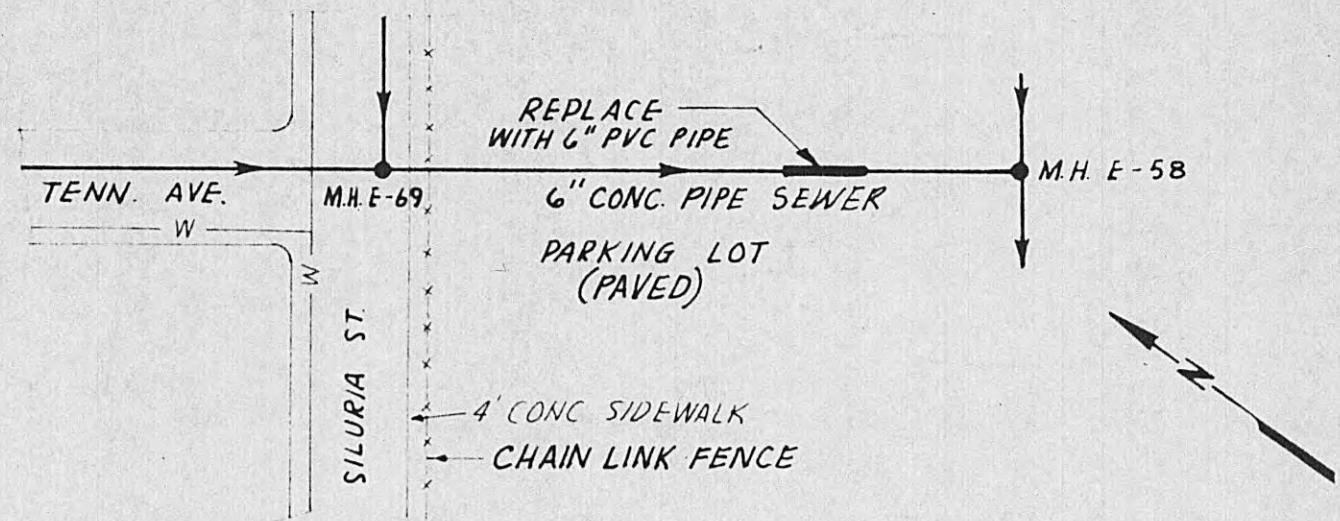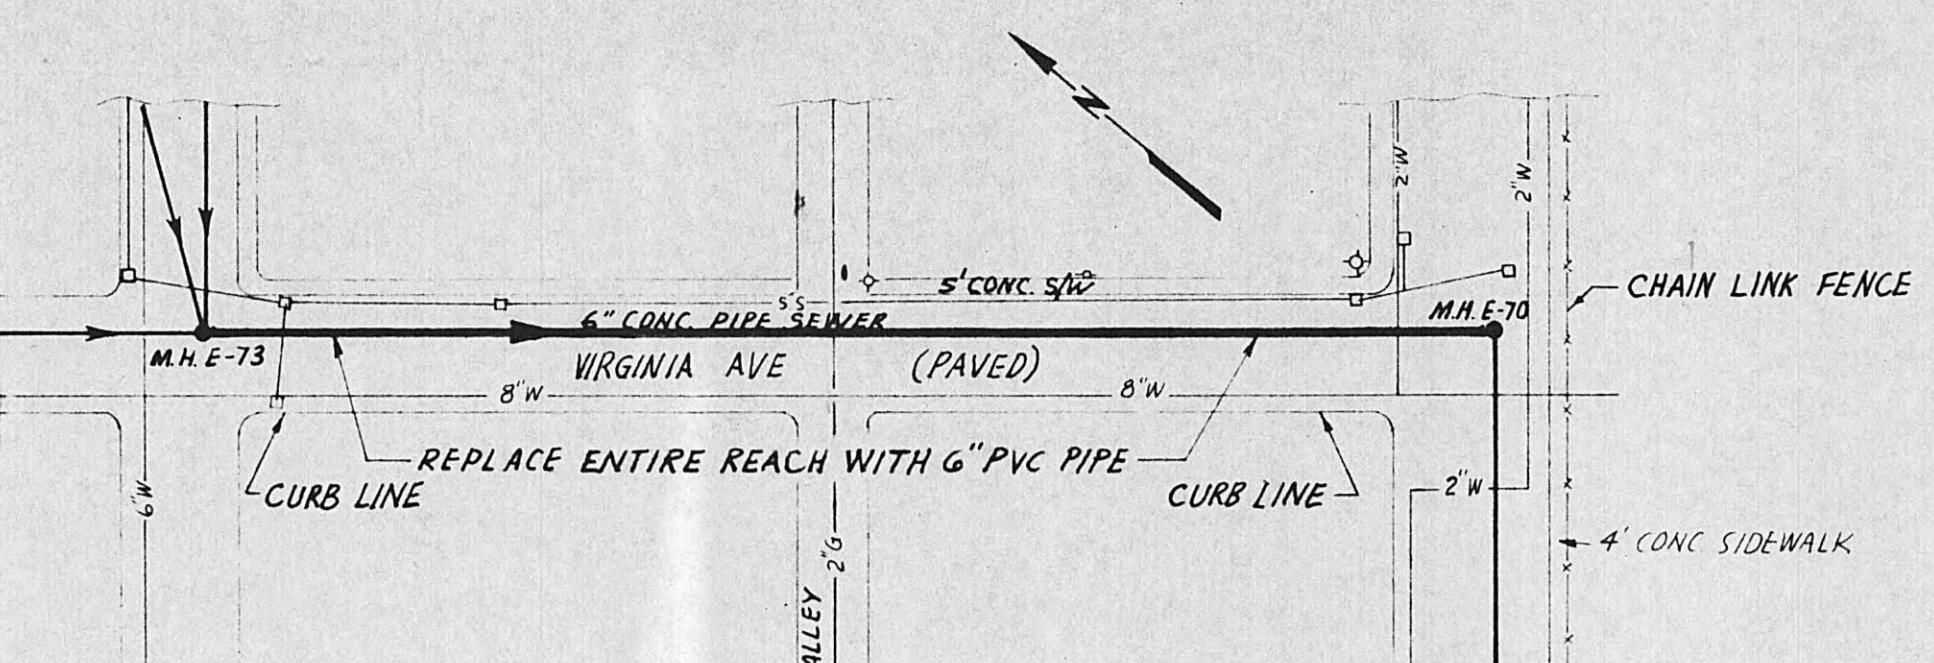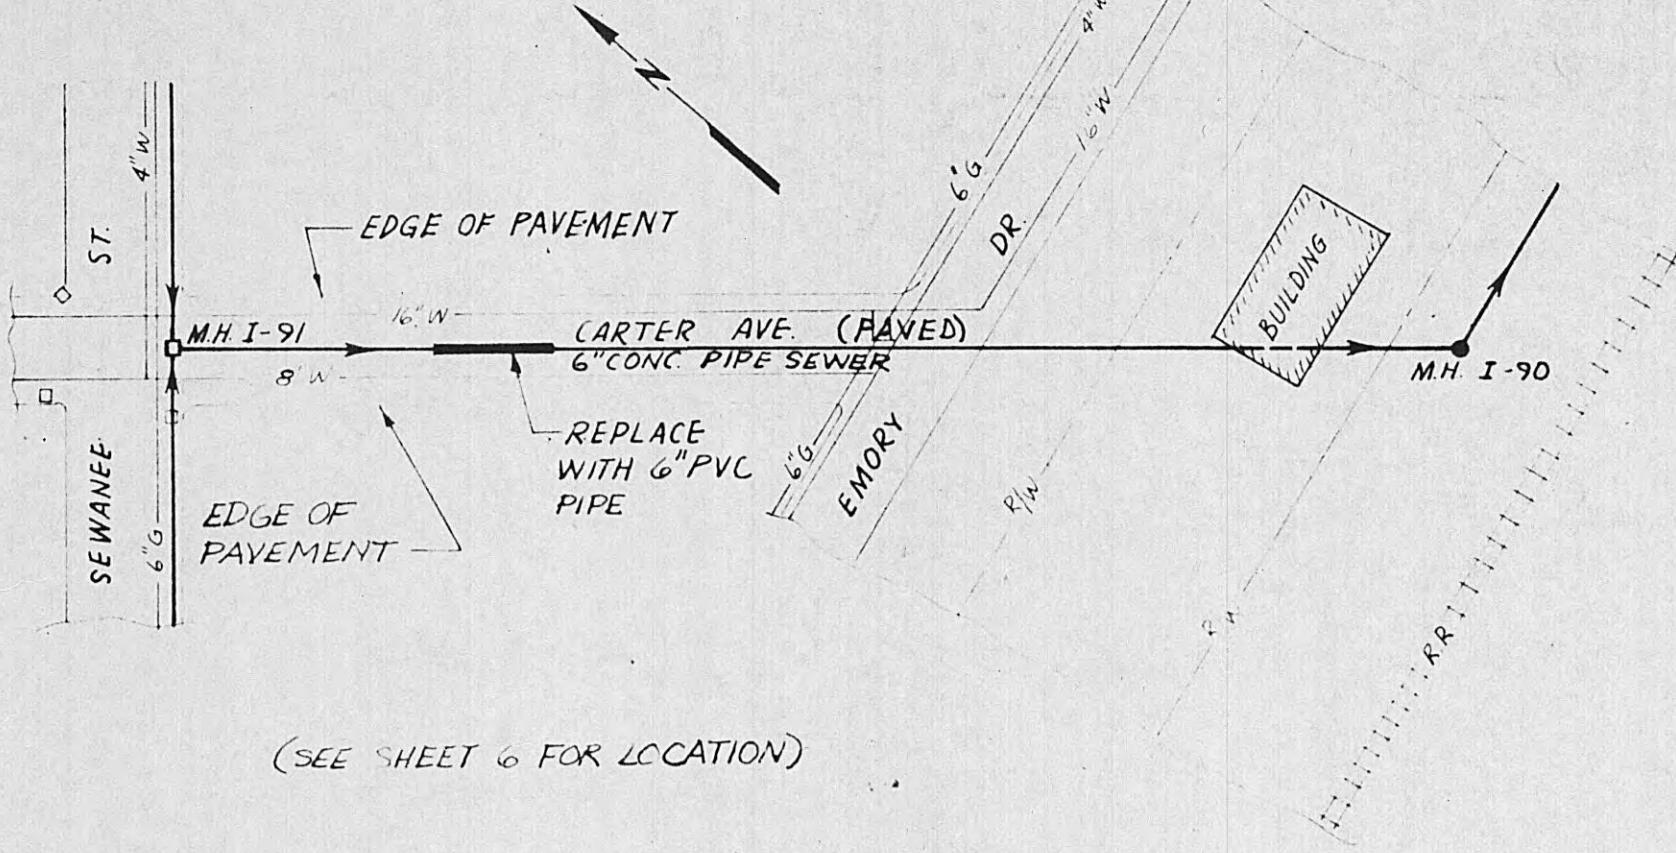



EXISTING WASTEWATER  
COLLECTION SYSTEM  
SEWER REHABILITATION

DRAWN BY C.M.G. DATE: JAN 1981  
CHECKED BY CCS FRNC FILE NO. 48002.11  
SCALE: 1'50" HORIZ. 1' VERT.

PIPE REPLACEMENT  
PLAN AND PROFILE  
HARRIMAN - TENNESSEE

SHEET NO.  
15

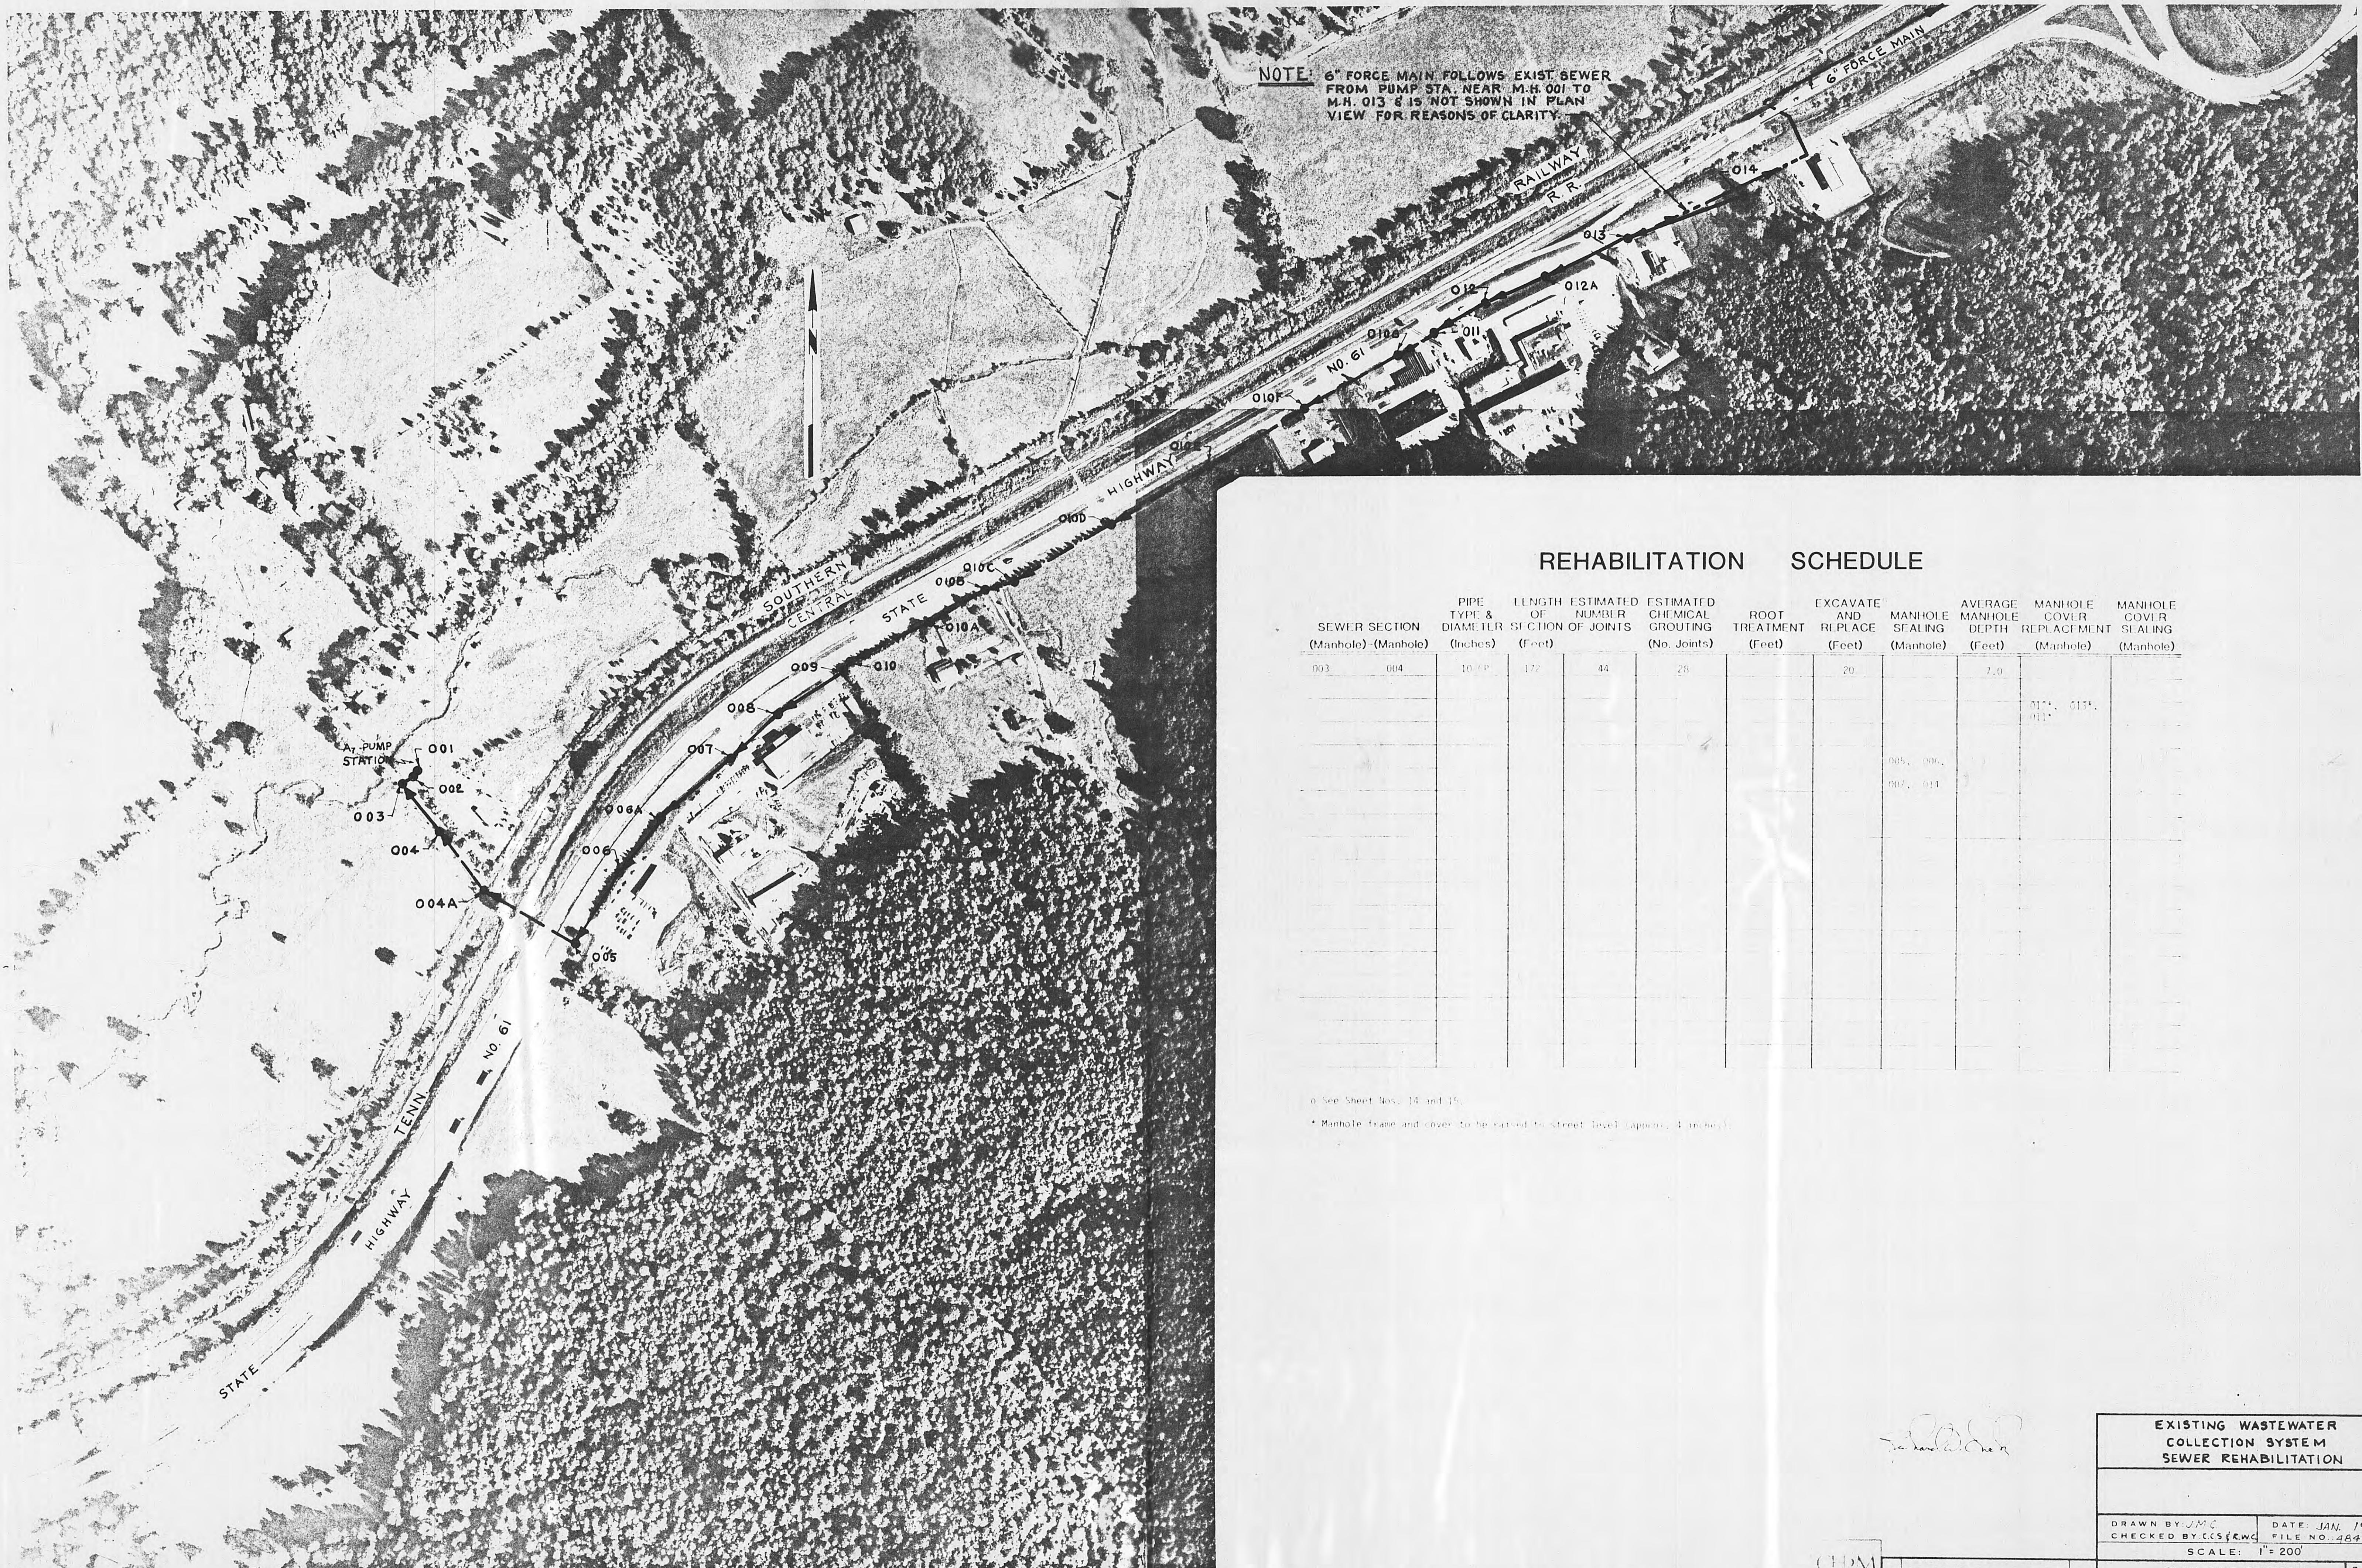

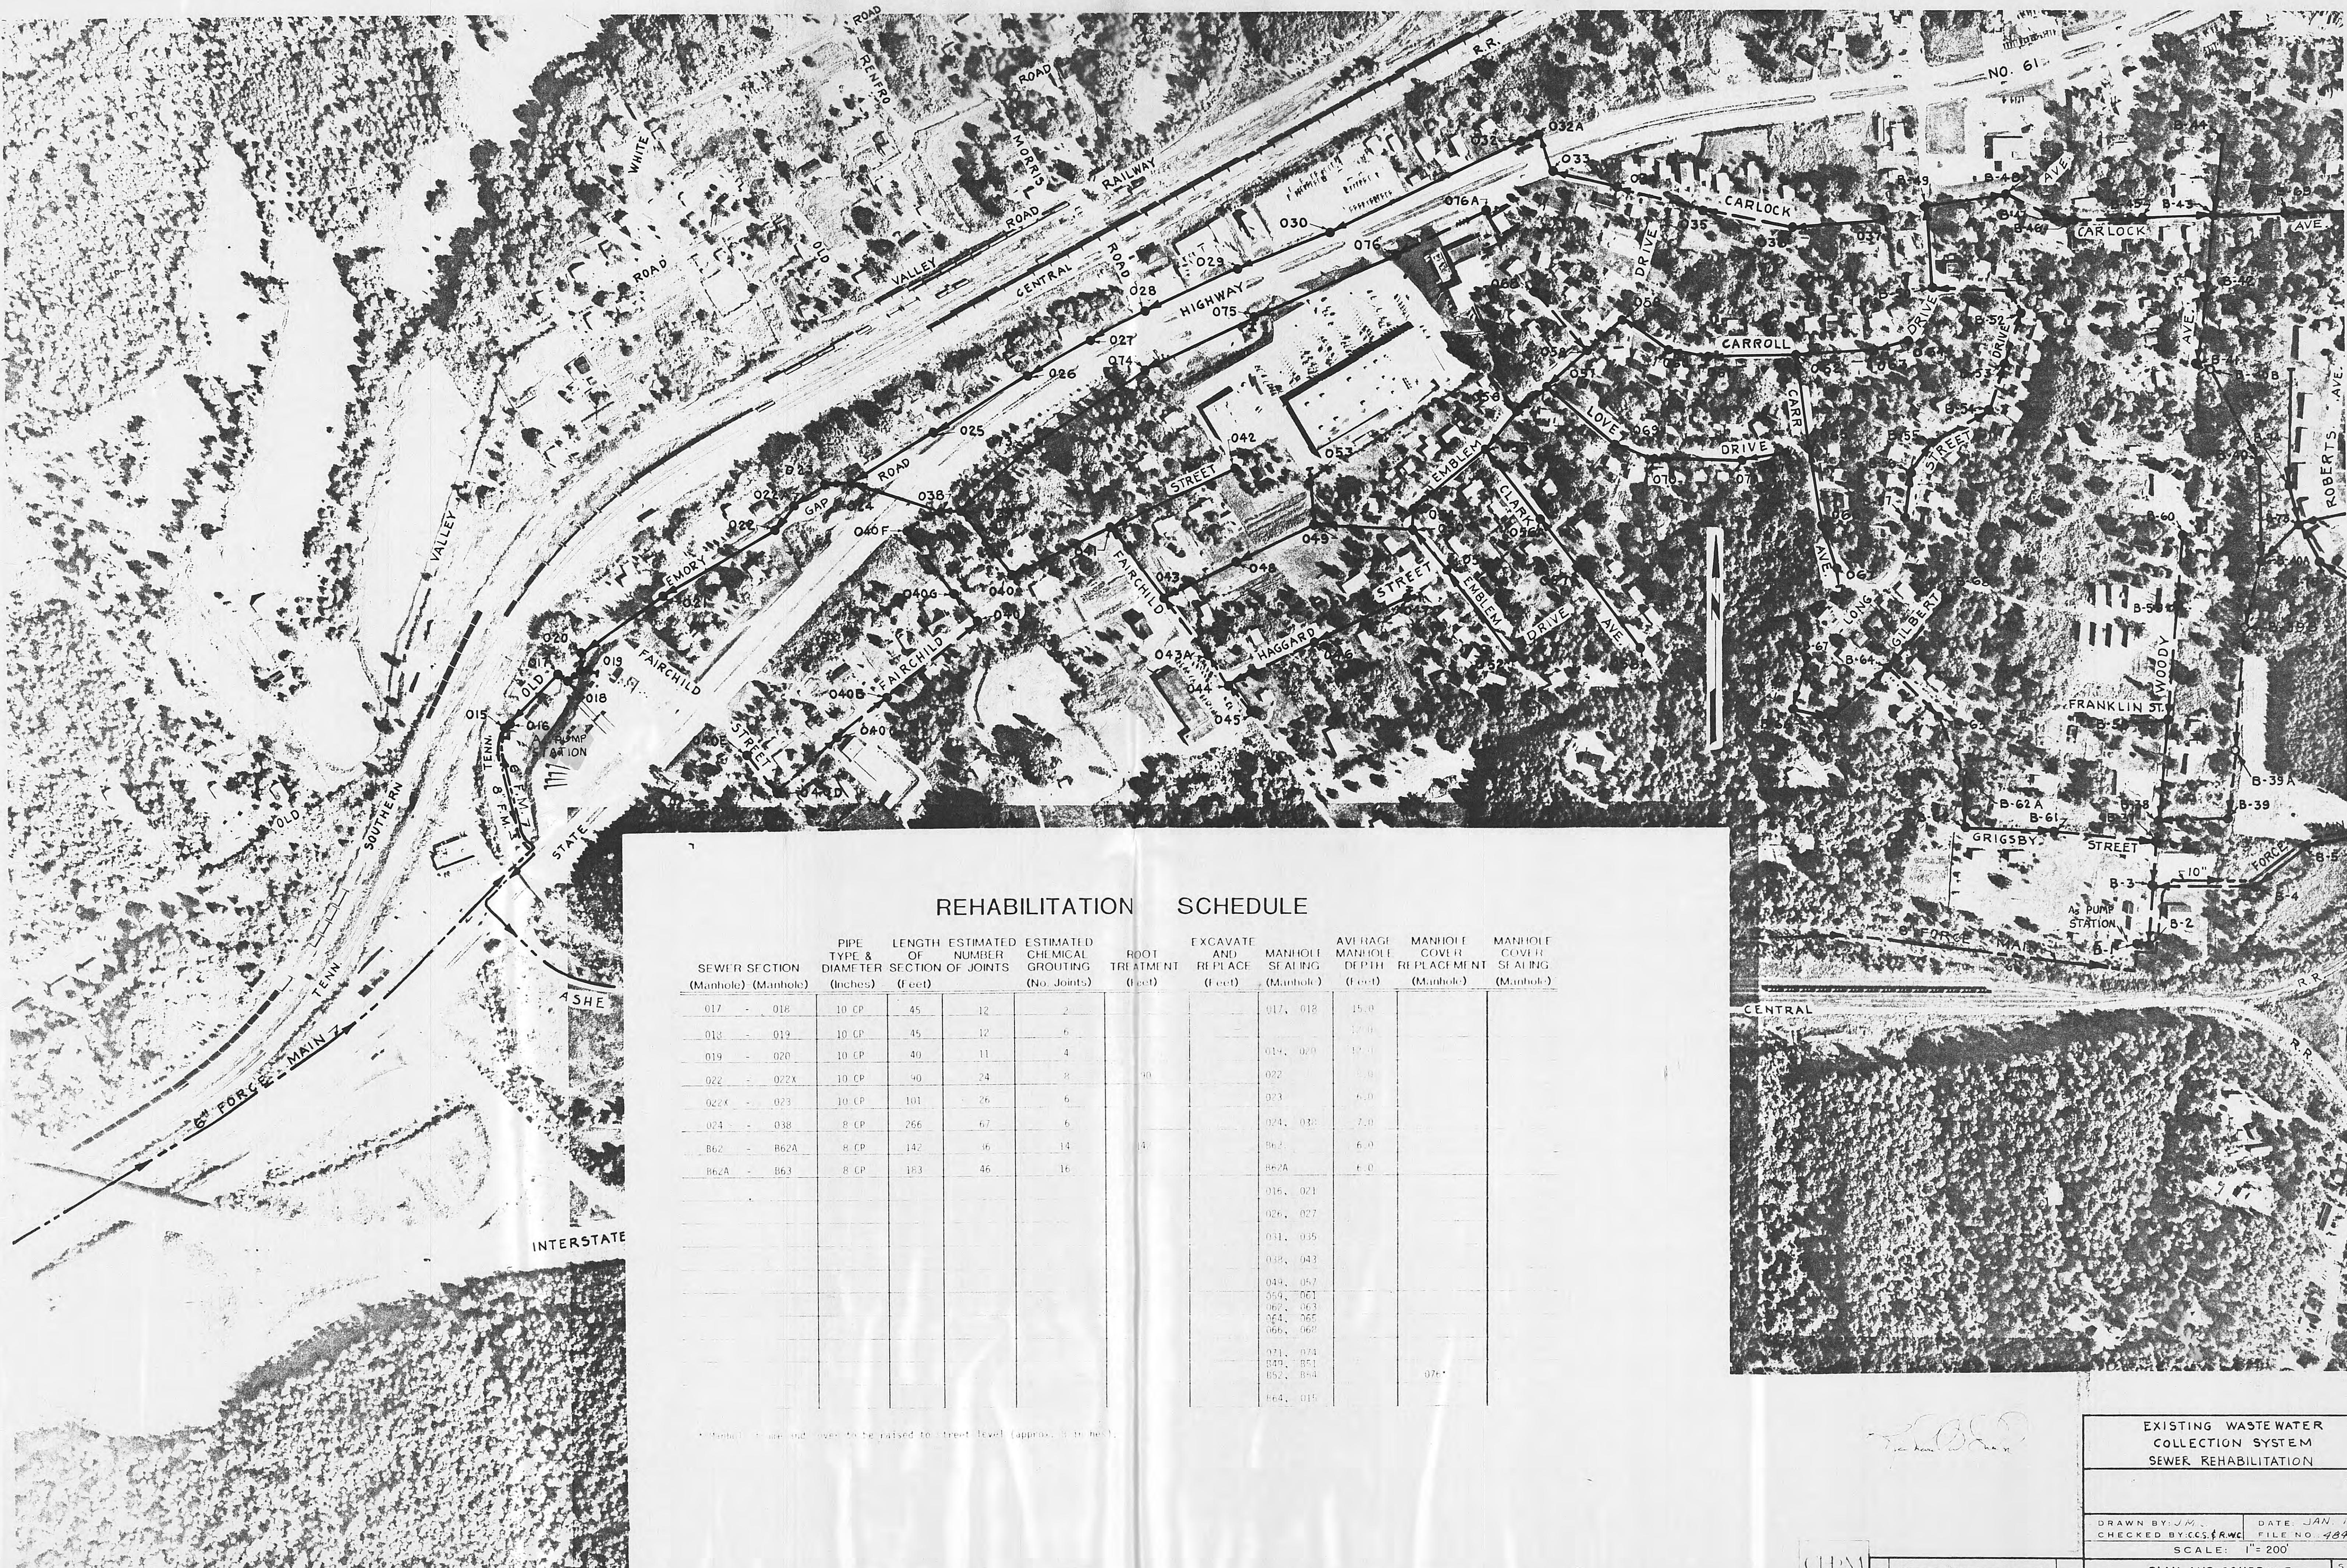



## REHABILITATION SCHEDULE

SEWER SECTION (Manhole)-(Manhole)	PIPE TYPE & DIAMETER (Inches)	LENGTH OF SECTION (Feet)	ESTIMATED NUMBER OF JOINTS	ESTIMATED CHEMICAL GROUTING (No. Joints)	ROOT TREATMENT (Feet)	EXCAVATE AND REPLACE (Feet)	MANHOLE SEALING (Manhole)	AVERAGE MANHOLE DEPTH (Feet)	MANHOLE COVER REPLACEMENT (Manhole)	MANHOLE COVER SEALING (Manhole)
							B1, B2, B3,			
							B8, B9, B12,			
							B17, B20,			
							B21, B22,			
							B23, B24,			
							B25, B26,			
							B27, B28,			
							B29, B30,			
							B31, B32,			
							B33, B35,			
							B37, B38,			
							B41, B42,			
							B43, B46,			
							B47, B59,			
							B60, B75,			
							B79			
							C9, C10, C11			

# REHABILITATION SCHEDULE

EXISTING WASTEWATER  
COLLECTION SYSTEM  
SEWER REHABILITATION


DRAWN BY: J.M. DATE: JAN. 1981  
CHECKED BY: C.C.S. & R.W.C. FILE NO.: 48402.71

## PLAN AND SCHEDULE

HARRIMAN - TENNESSEE

10. The following table shows the number of hours worked by each employee in a company.

Digitized by srujanika@gmail.com

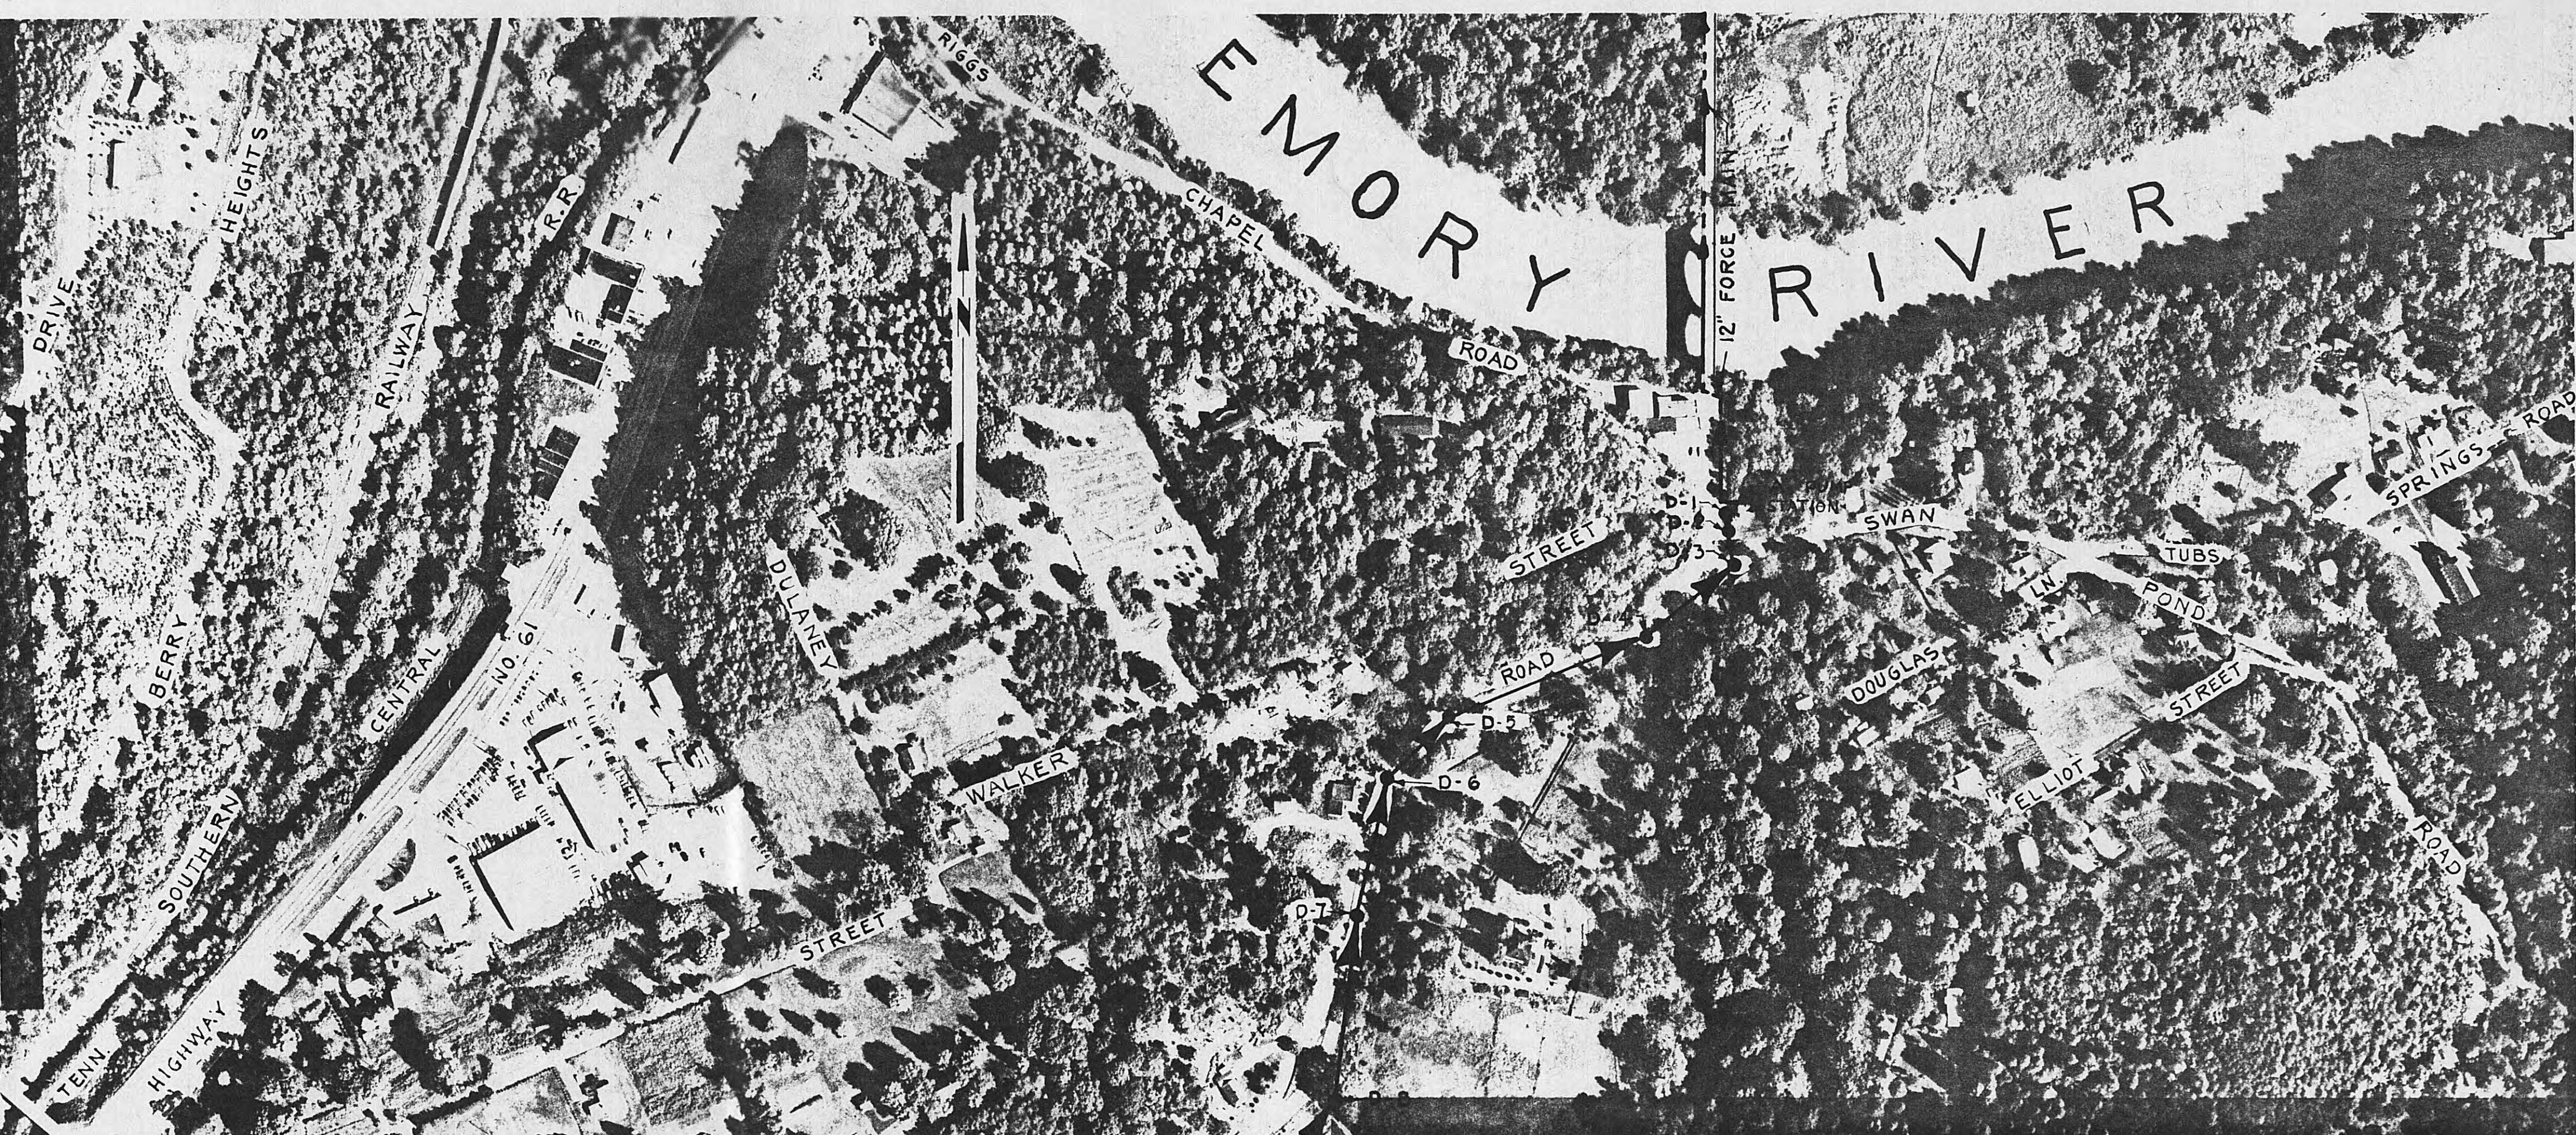

## **REHABILITATION SCHEDULE**

NOTE: The following manholes shall be raised to grade	
Manhole	Approximate Height
D5	6 inches
D6	4 inches

Digitized by srujanika@gmail.com




EXISTING WASTEWATER COLLECTION SYSTEM SEWER REHABILITATION	
DRAWN BY: J.M.C. CHECKED BY: C.C. ER.W.C.	
DATE: JAN. 1981 FILE NO.: 48402.71	
SCALE: 1" = 200'	
PLAN AND SCHEDULE	
HARRIMAN - TENNESSEE	
SHEET NO. 5	

## REHABILITATION SCHEDULE

SEWER SECTION (Manhole) (Manhole)	PIPE TYPE & DIAMETER (Inches)	LENGTH OF SECTION (Feet)	ESTIMATED NUMBER OF JOINTS	CHEMICAL GROUTING (No Joints)	ROOT TREATMENT (Ft...d)	EXCAVATE AND REPLACE (Ft...d)	MANHOLE COVER DEPTH (Manhole)	MANHOLE COVER REPLACEMENT (Manhole)	MANHOLE COVER SEALING (Manhole)	
12	13	14	8010	8011	8012	80100	80101	80102	80132</

# **REHABILITATION SCHEDULE**

o See Sheet Nos. 14 and 15.

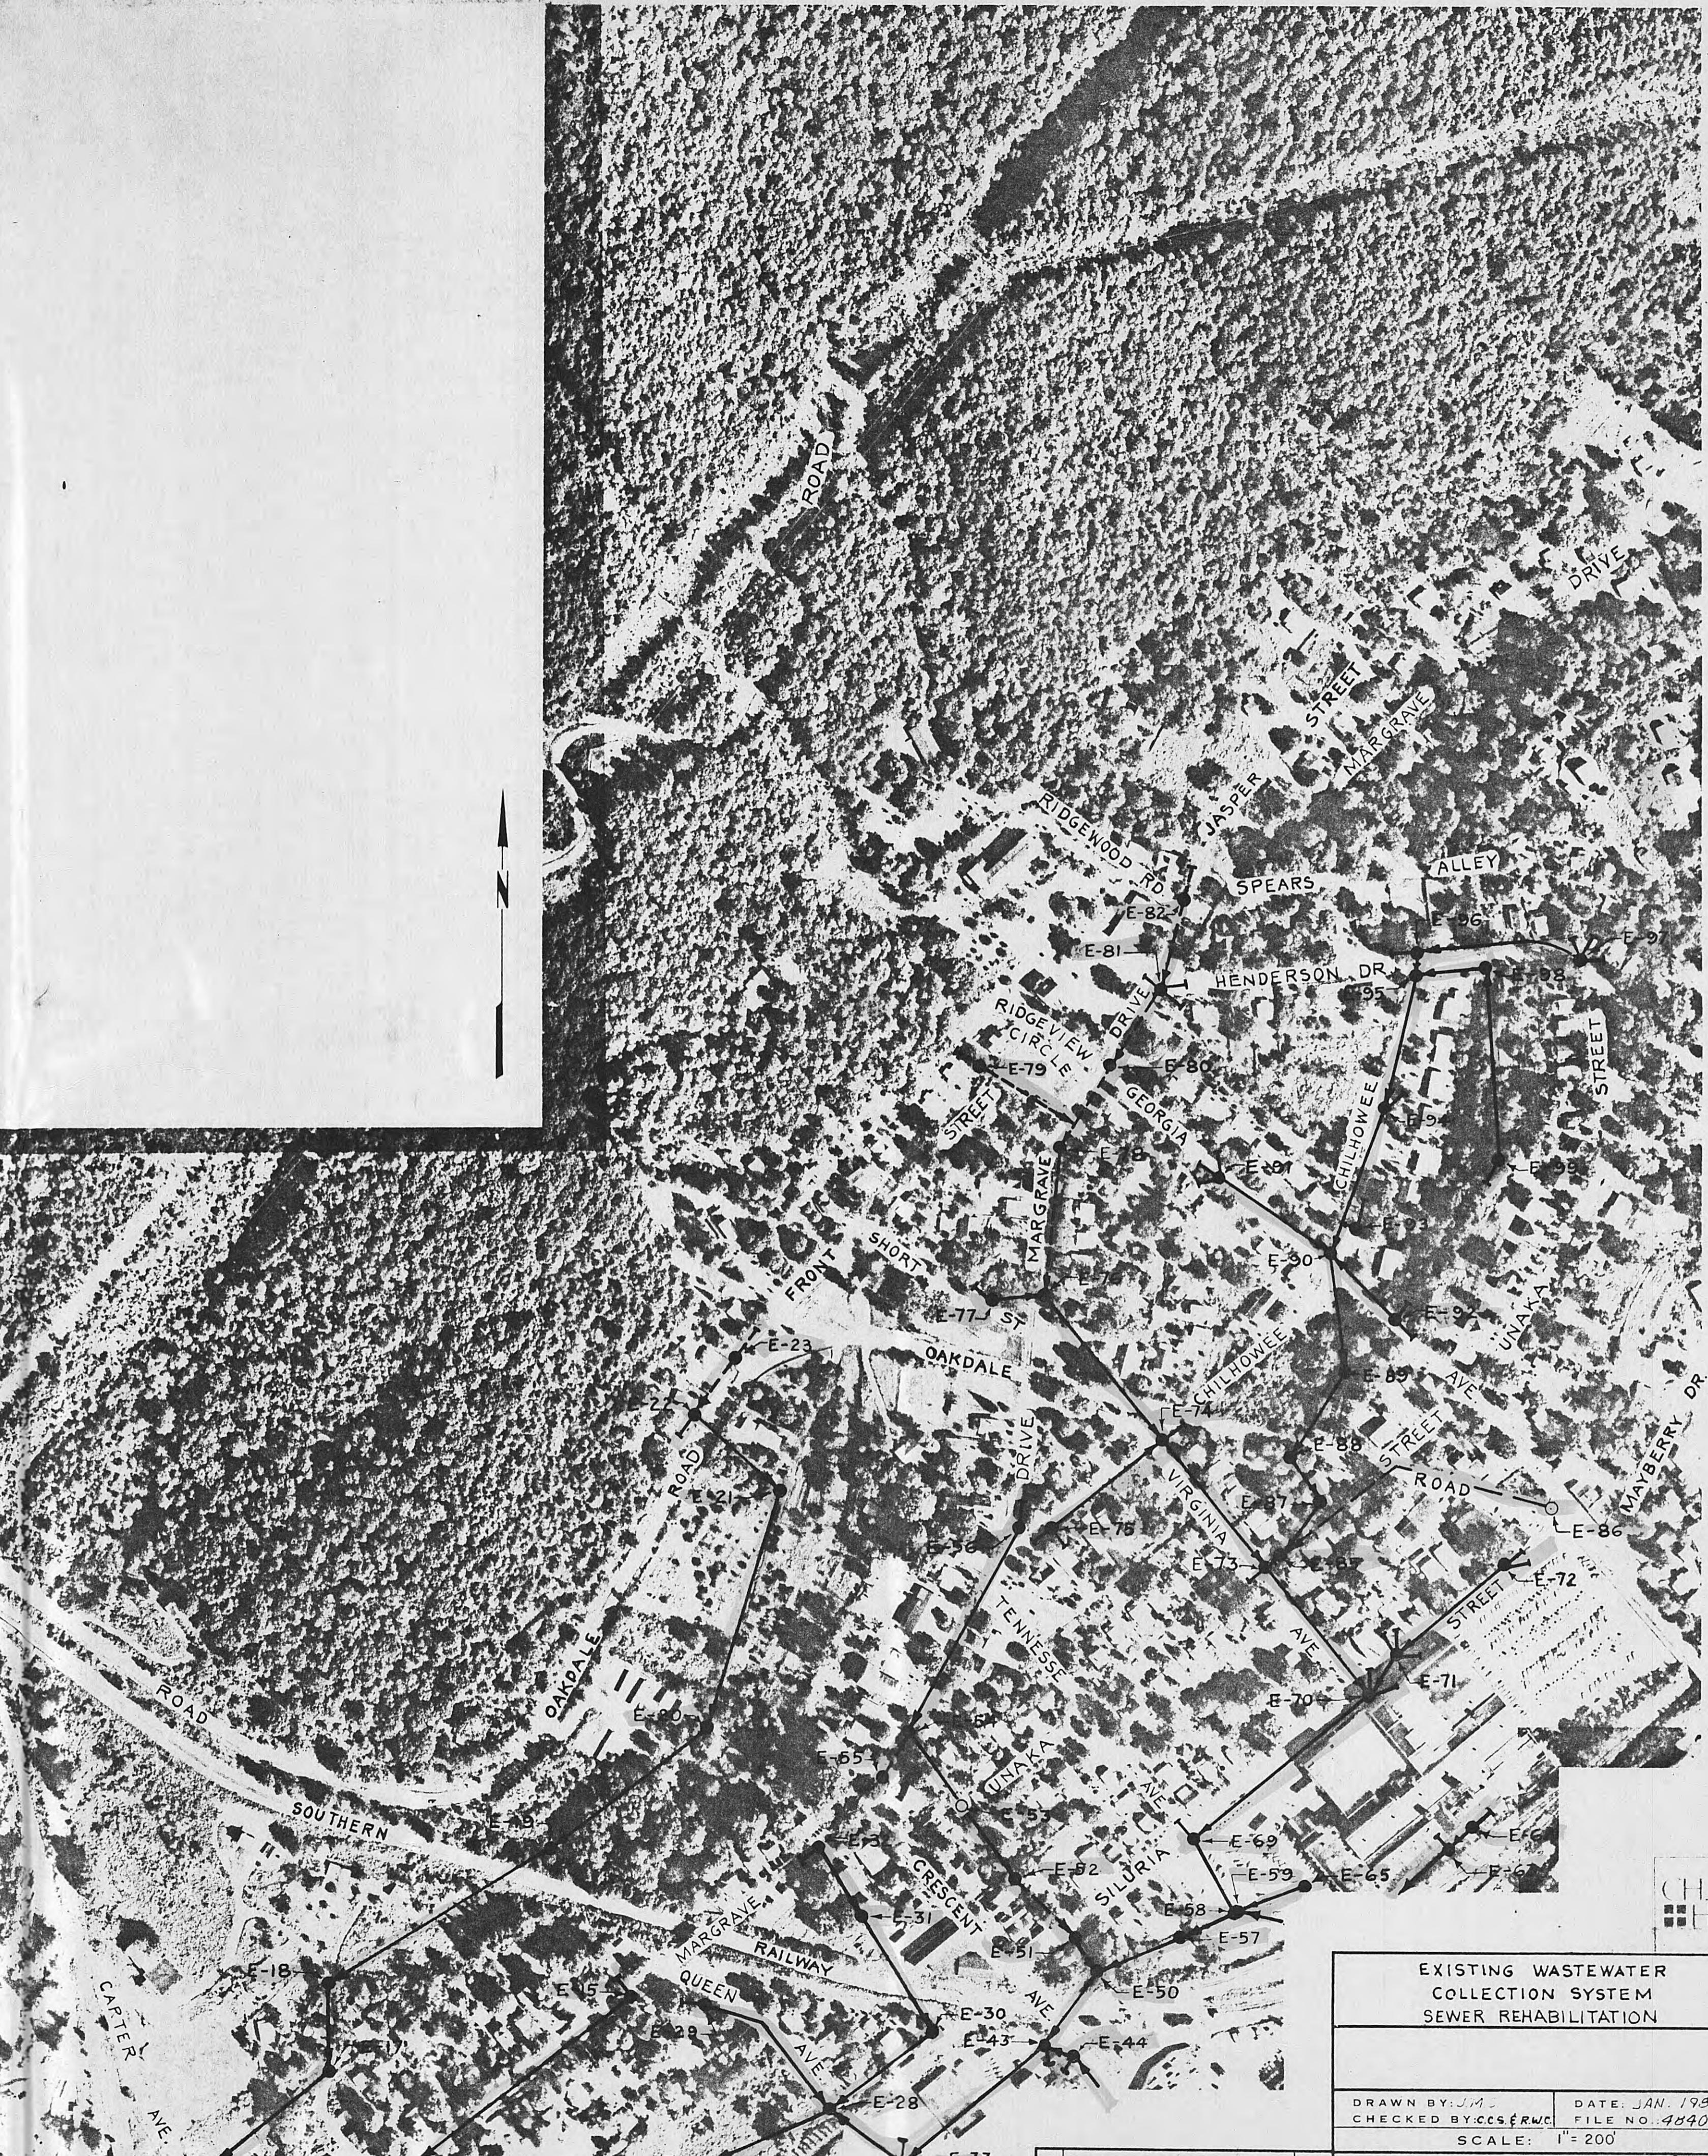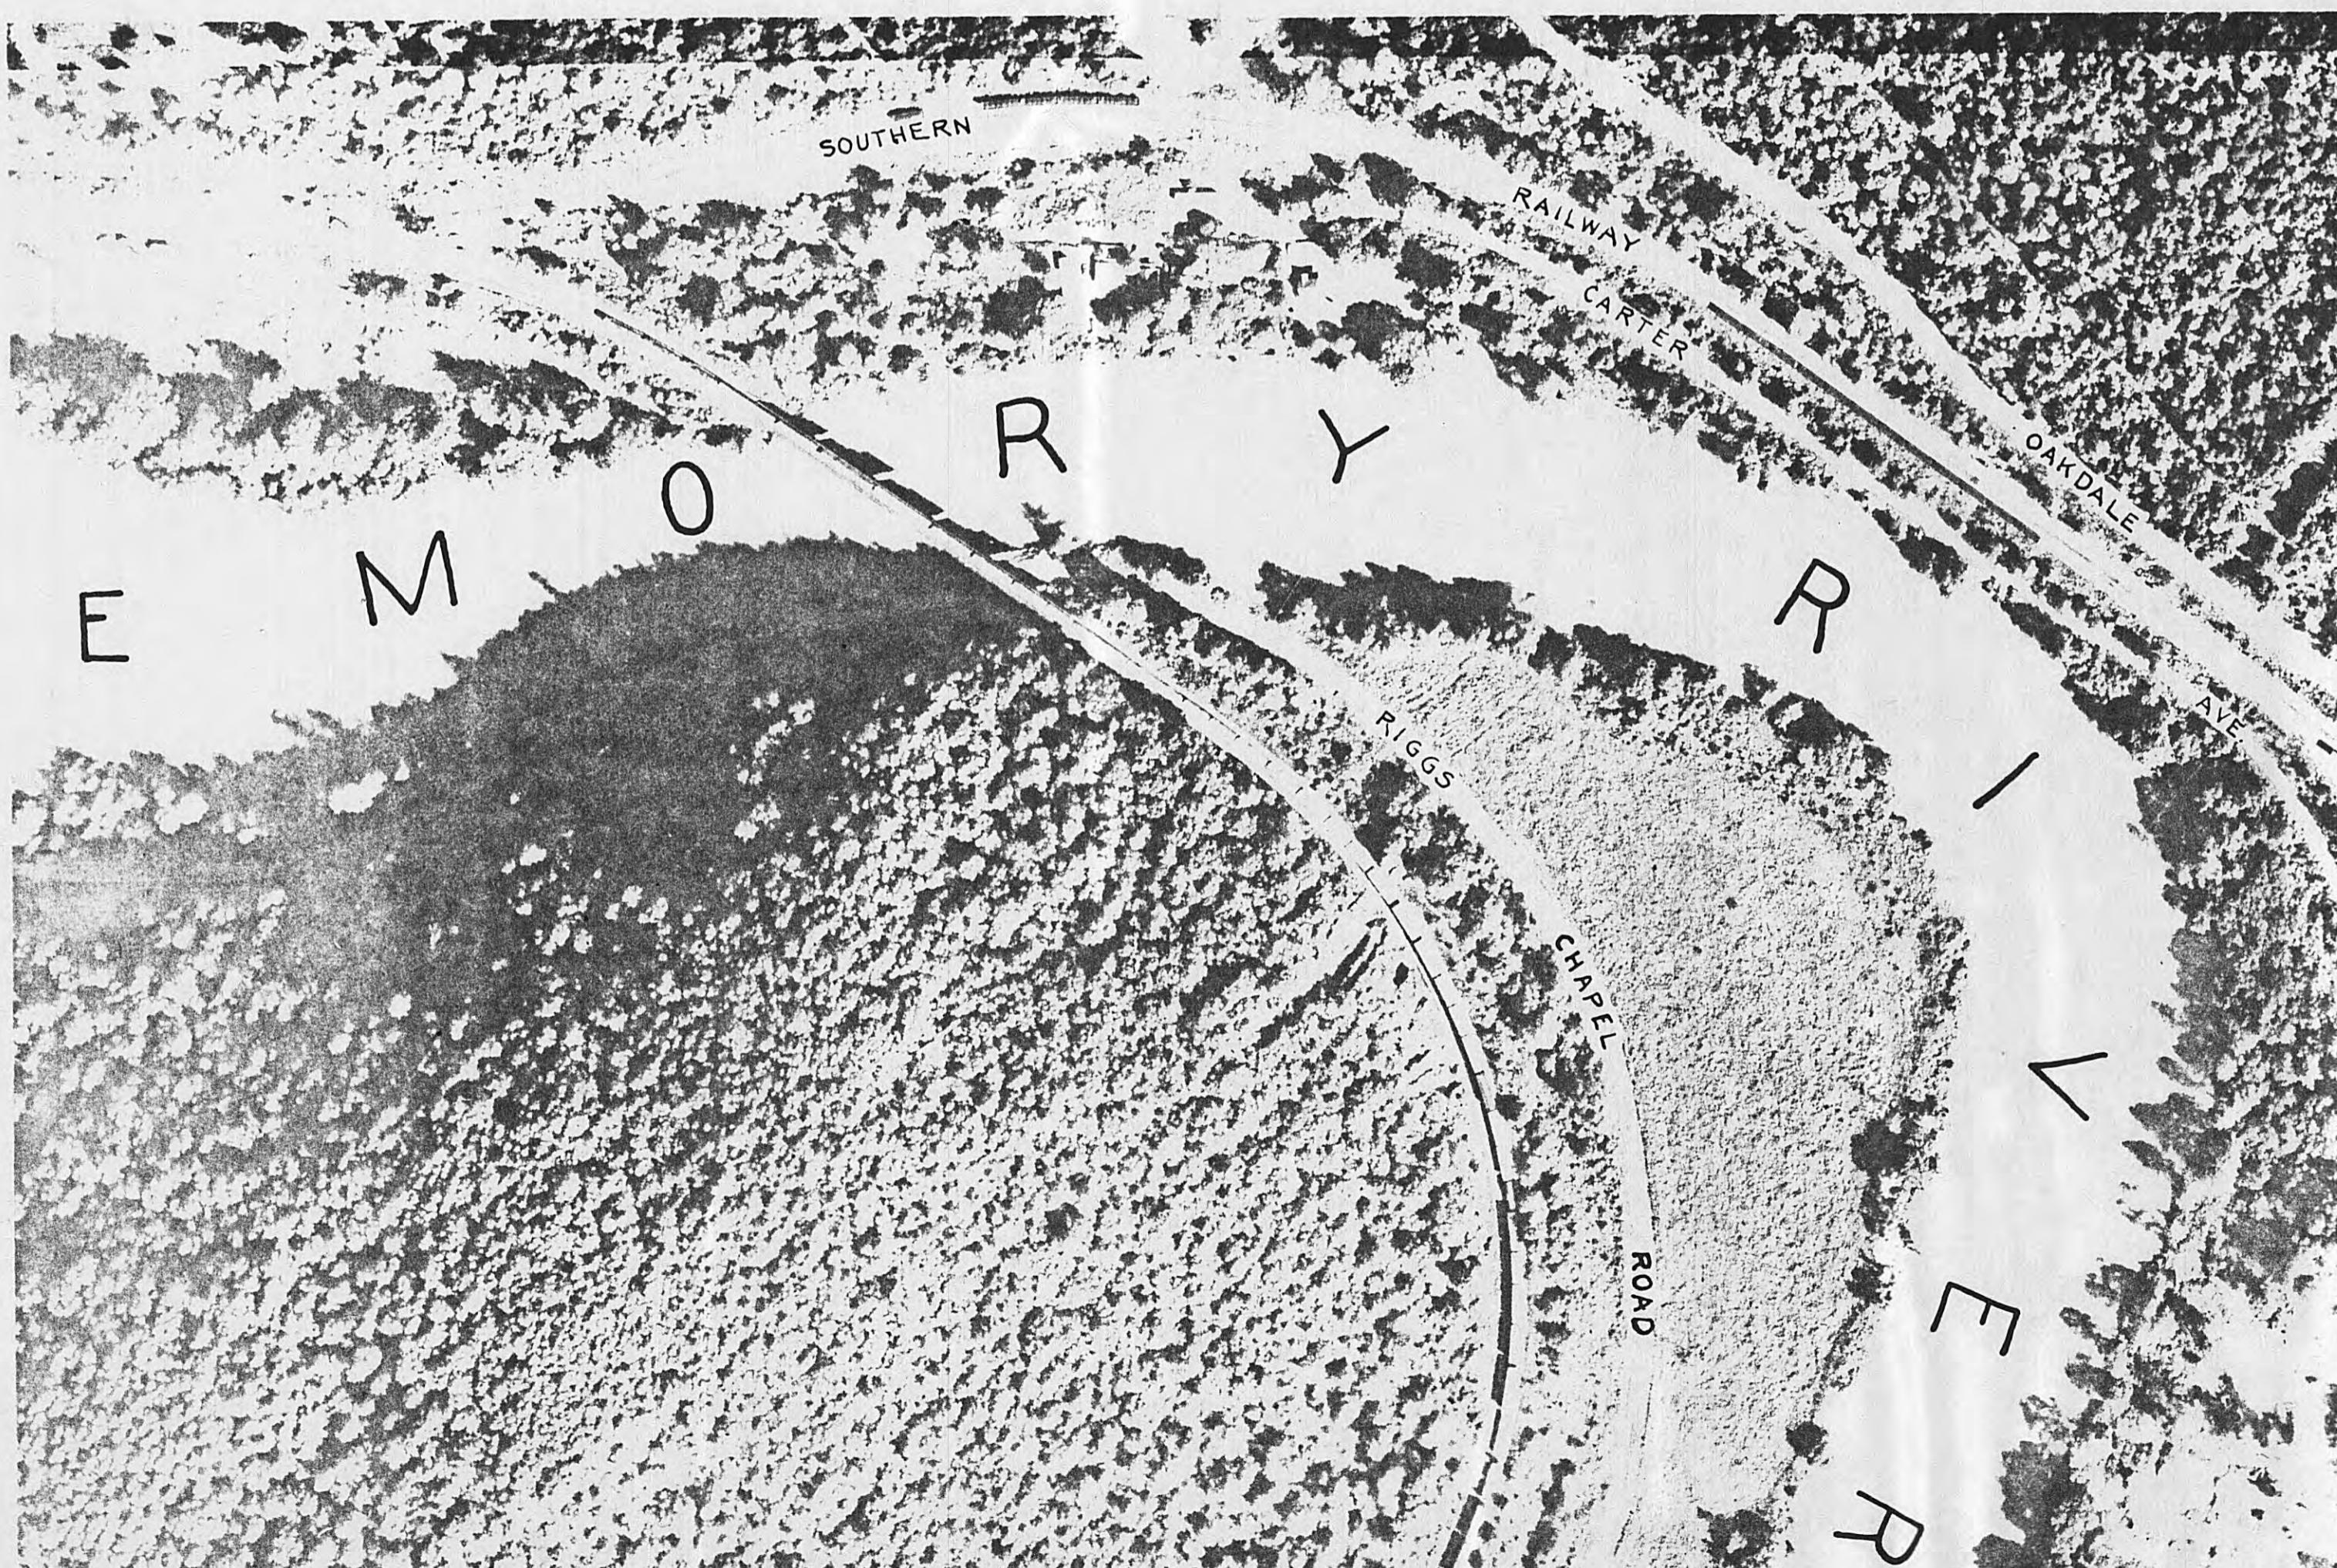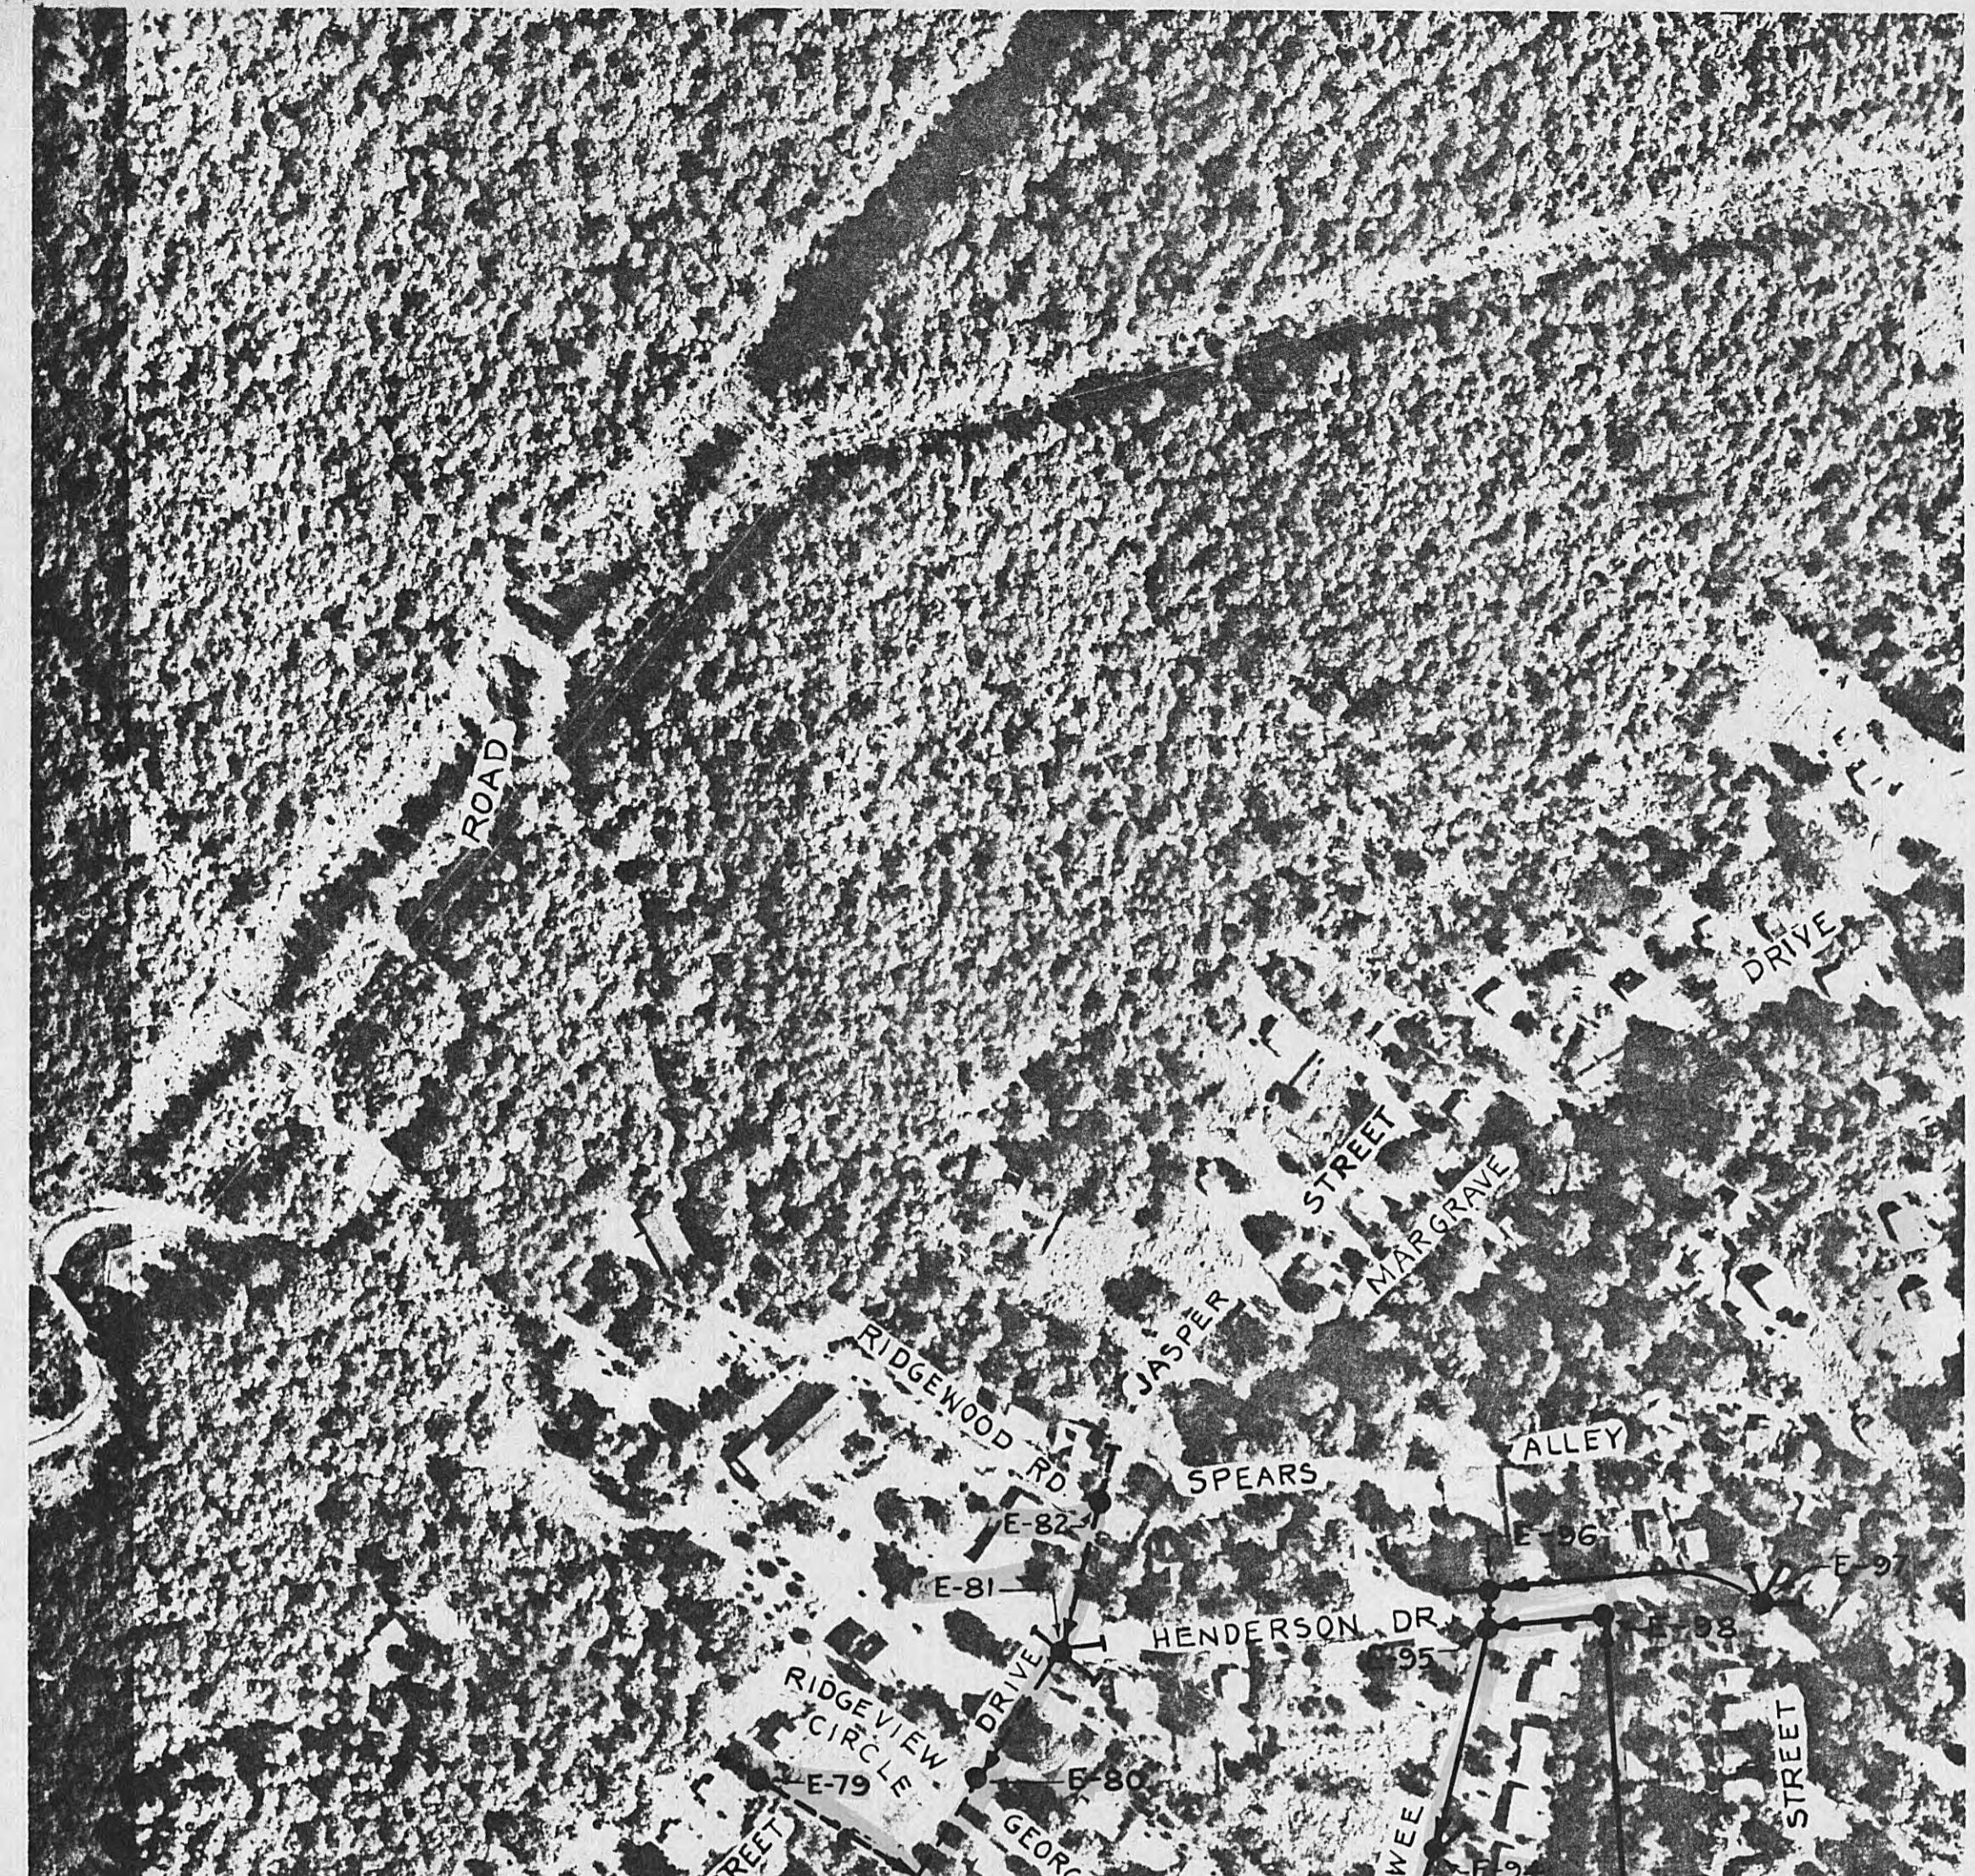


## EXISTING WASTEWATER COLLECTION SYSTEM SEWER REHABILITATION

DRAWN BY: J.M.C	DATE: JAN. 1981
CHECKED BY: C.C.S. & R.W.C.	FILE NO.: 48402.71
SCALE: 1" = 200'	

**PLAN AND SCHEDULE**

SHE  
NO.  
**7**

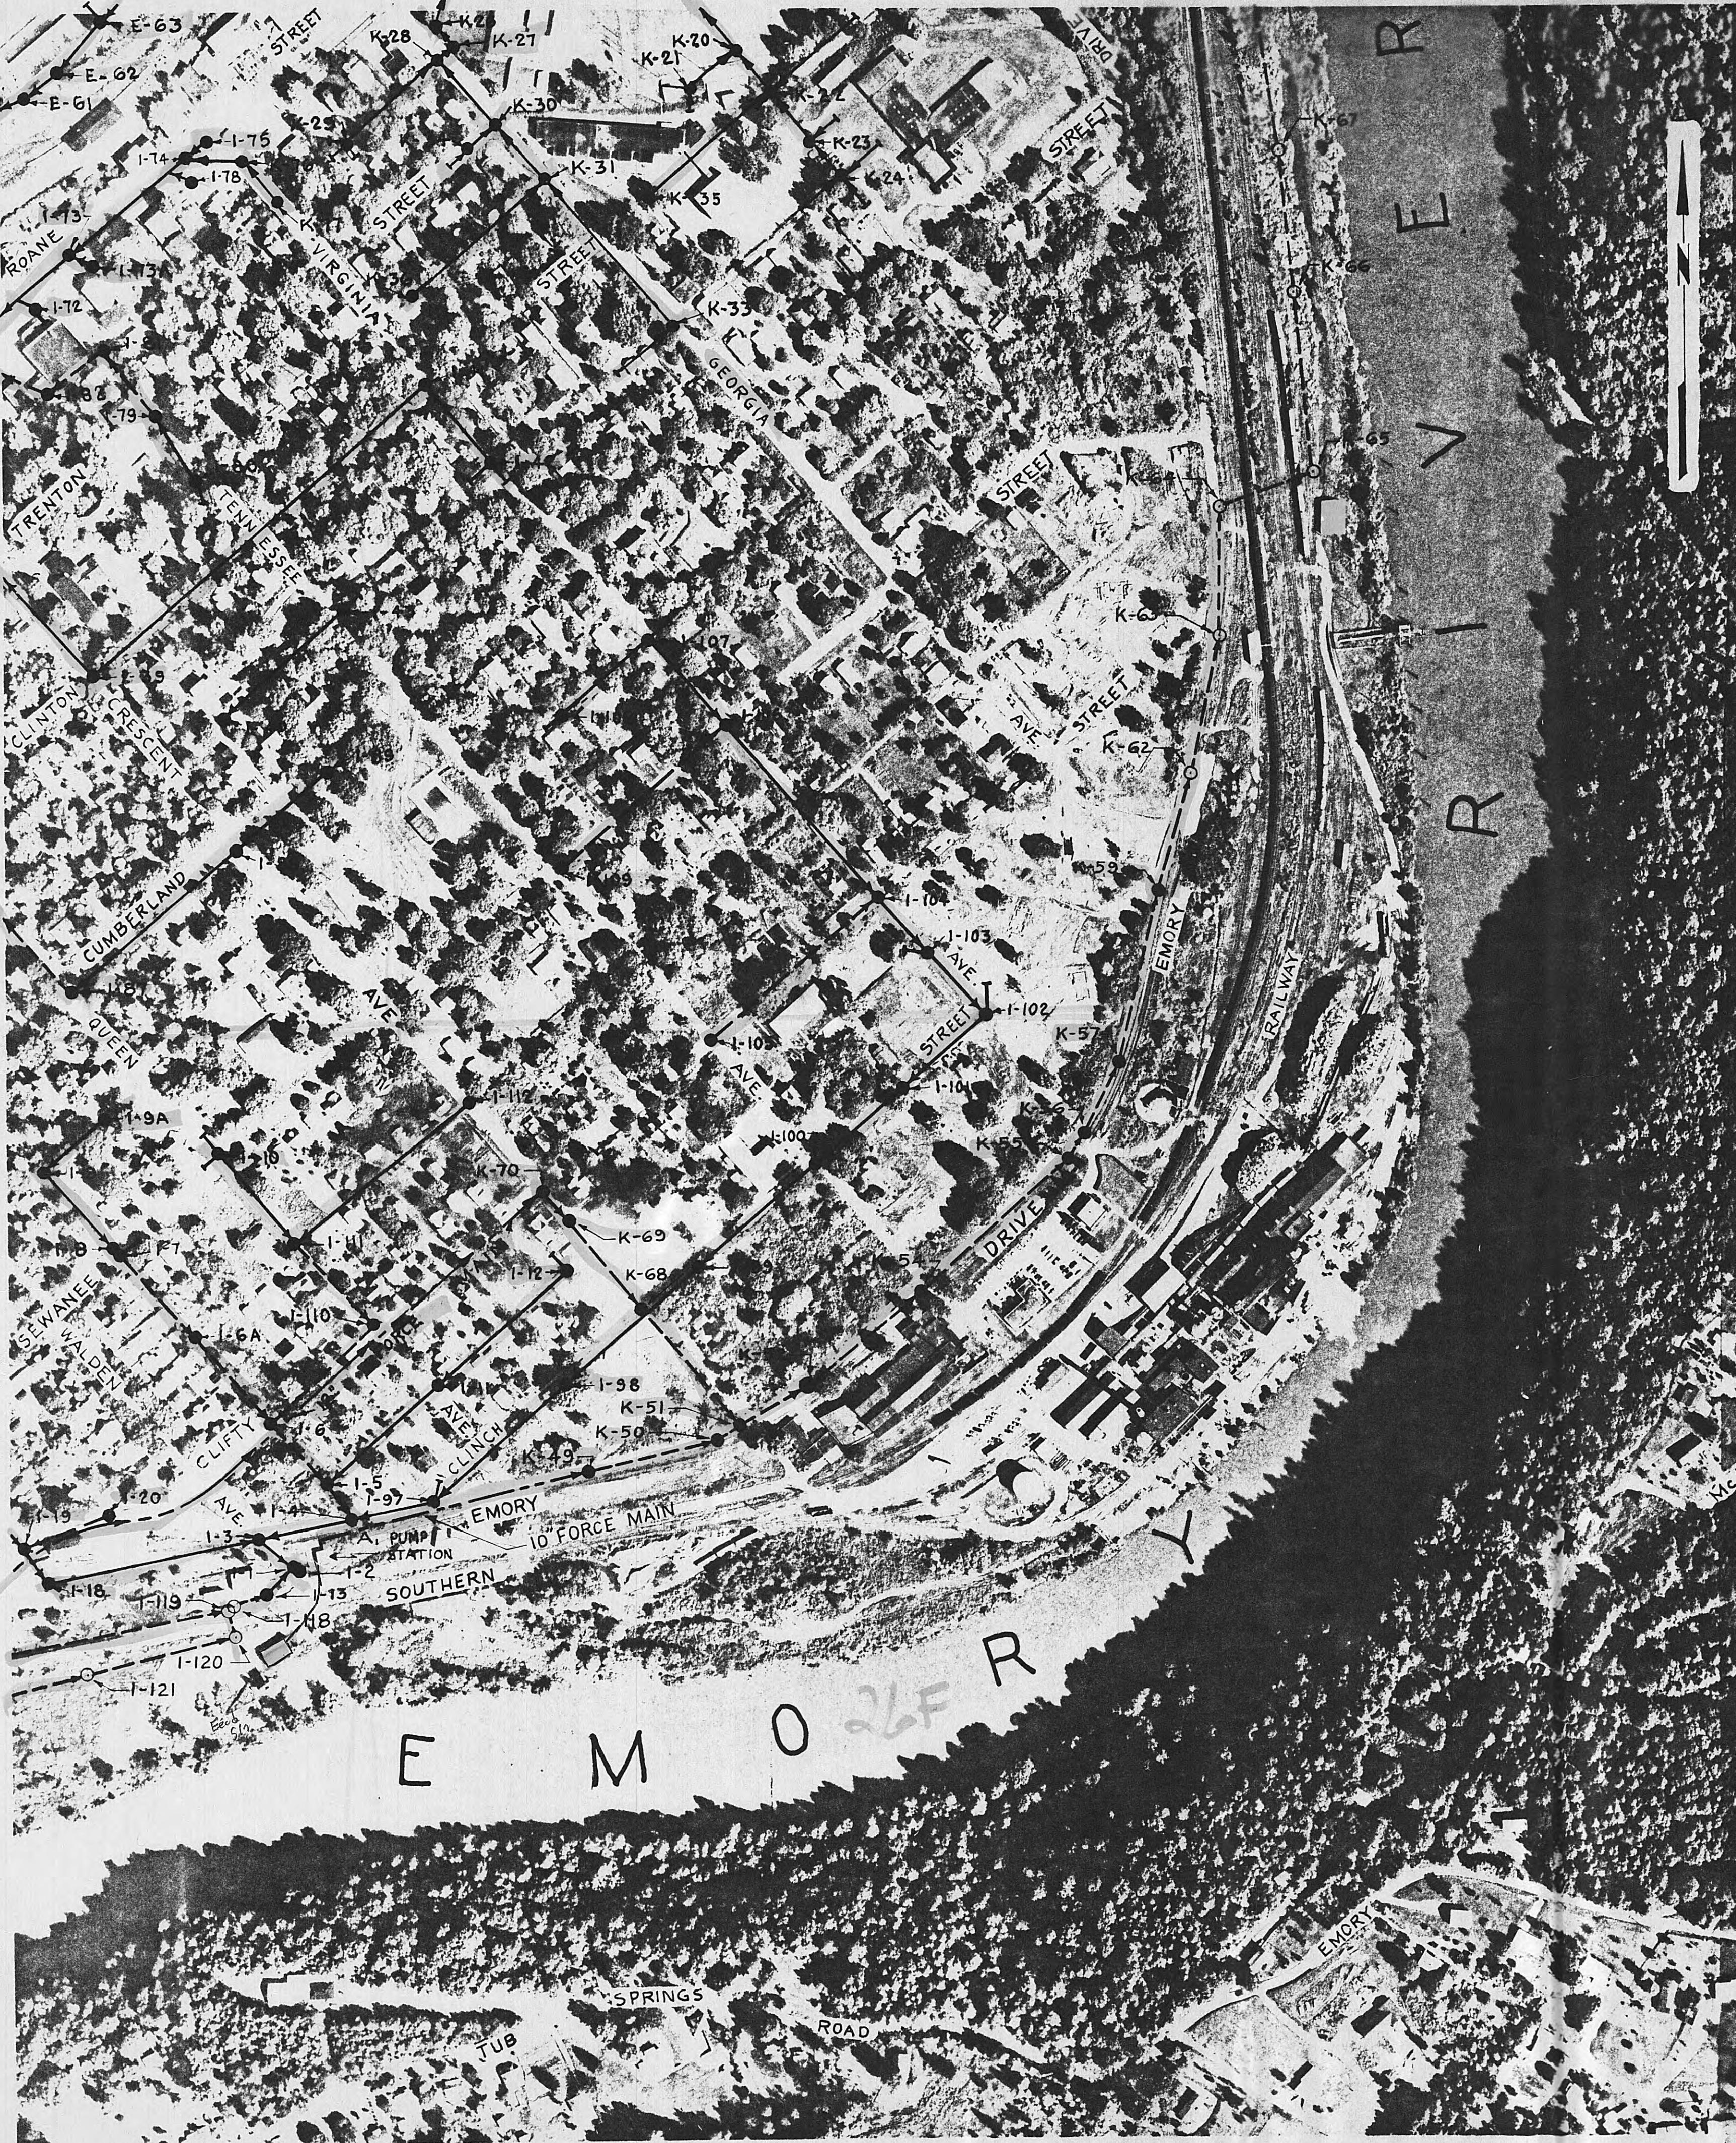

## **REHABILITATION SCHEDULE**

\* Raise MH Frame/Cover To Gra

26

26

Digitized by srujanika@gmail.com

**EXISTING WASTEWATER  
COLLECTION SYSTEM  
SEWER REHABILITATION**

