
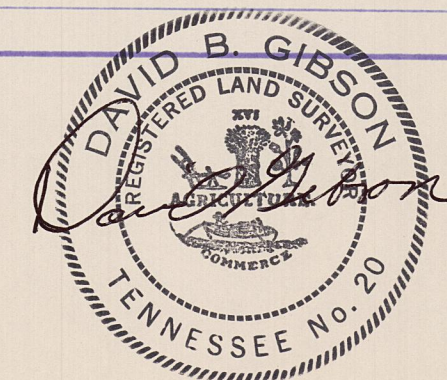
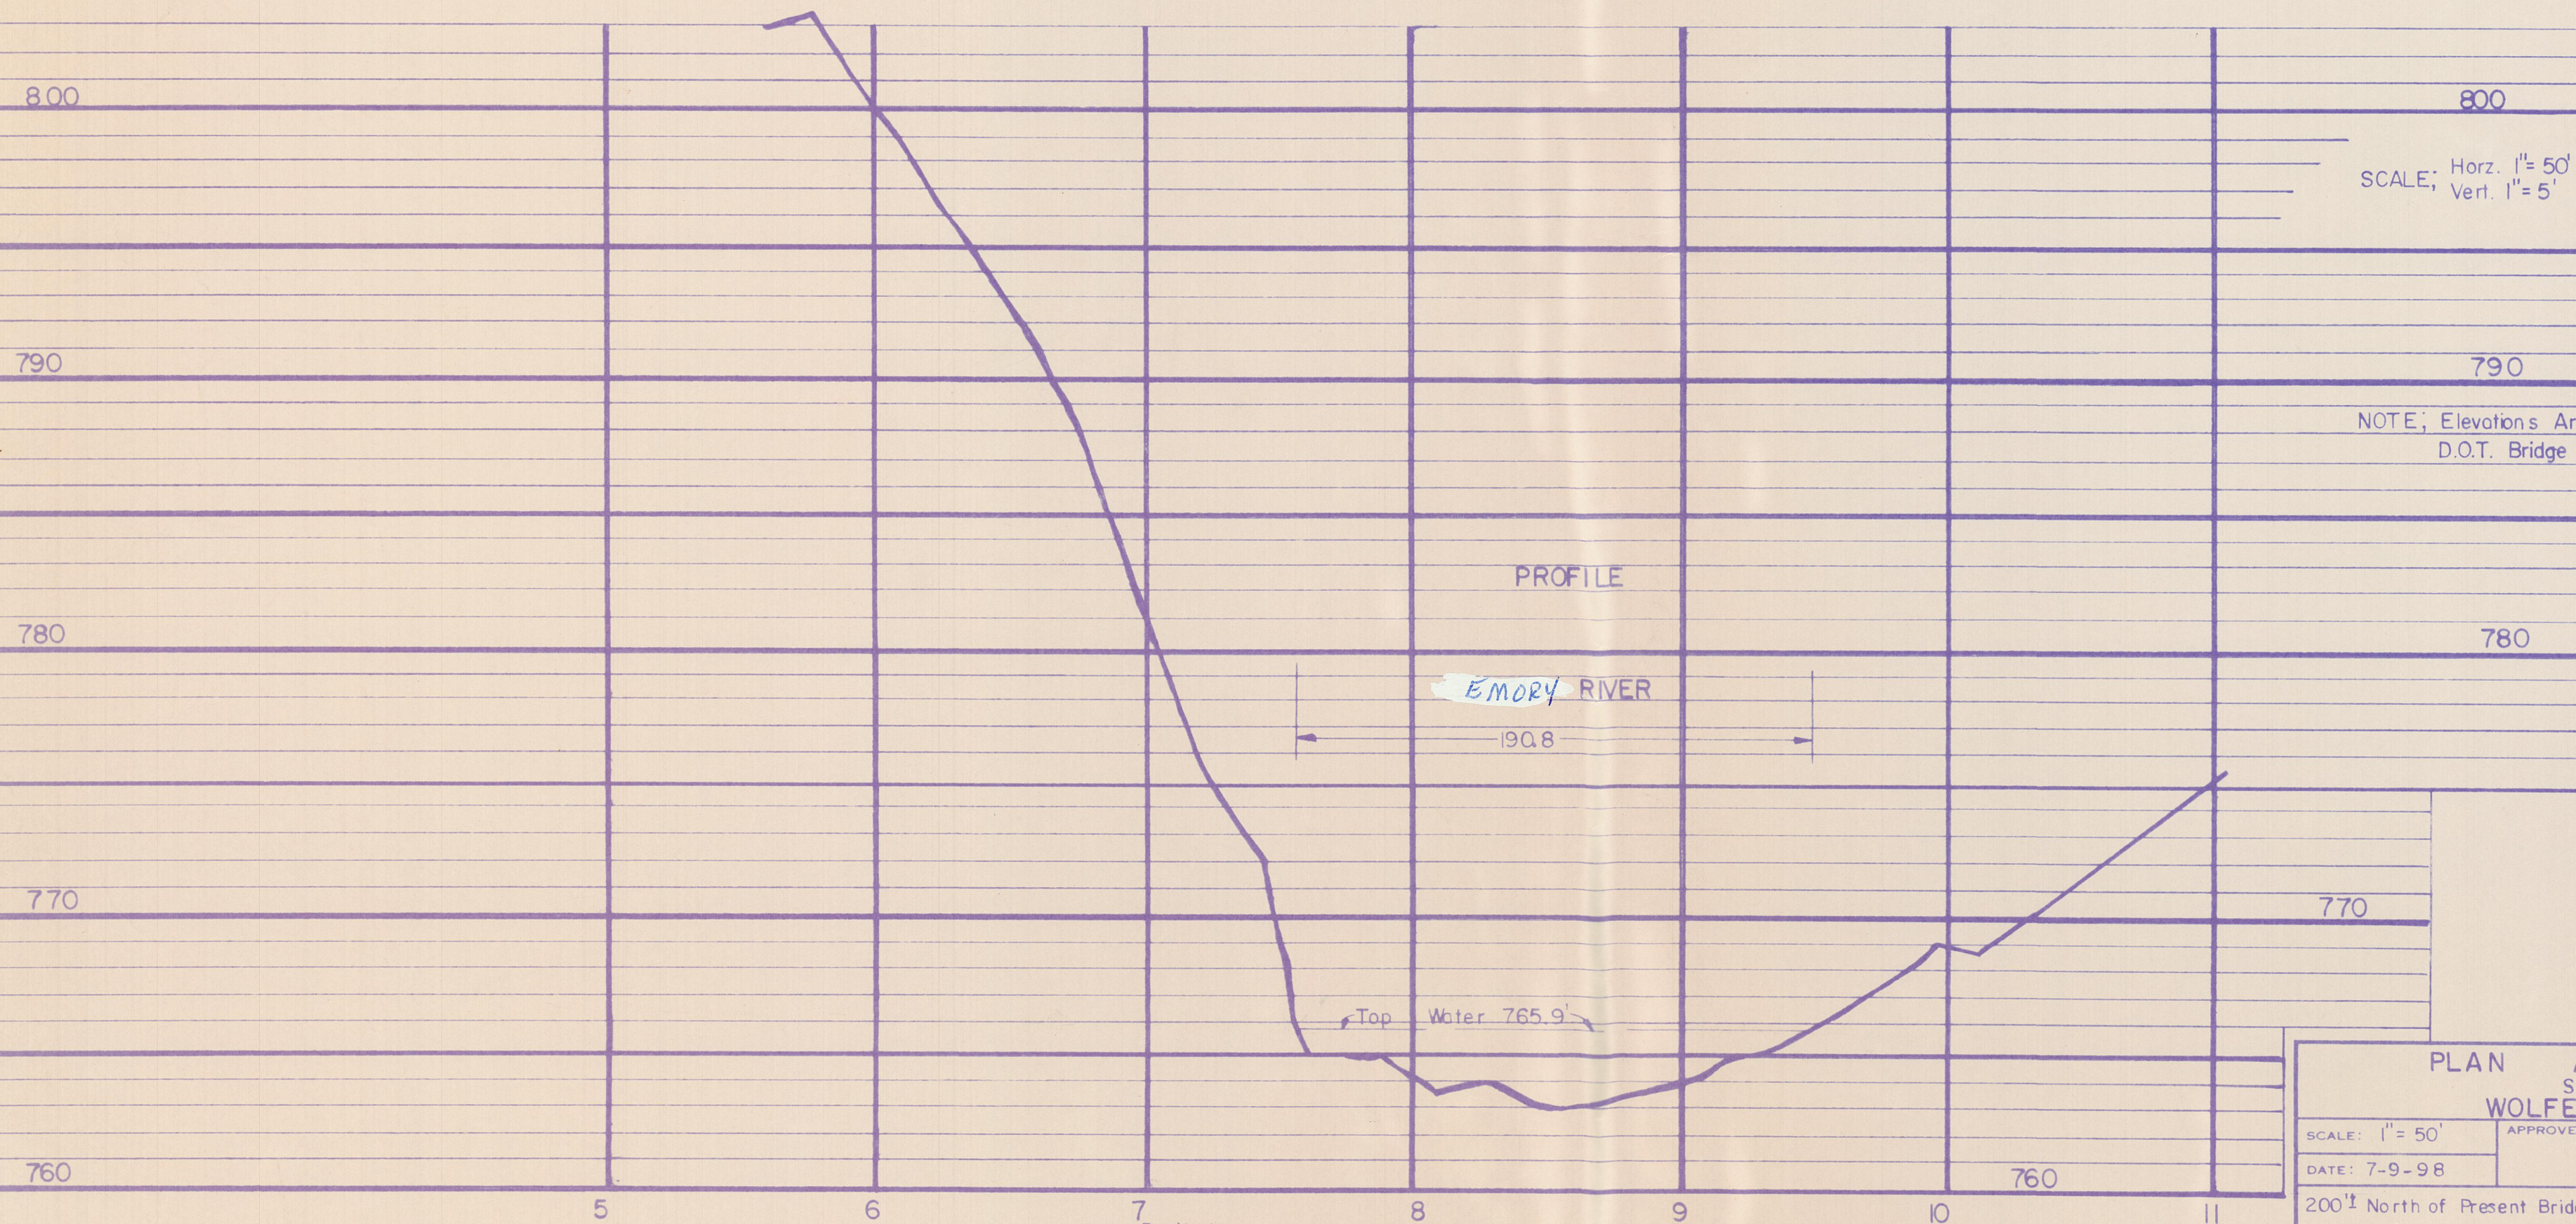


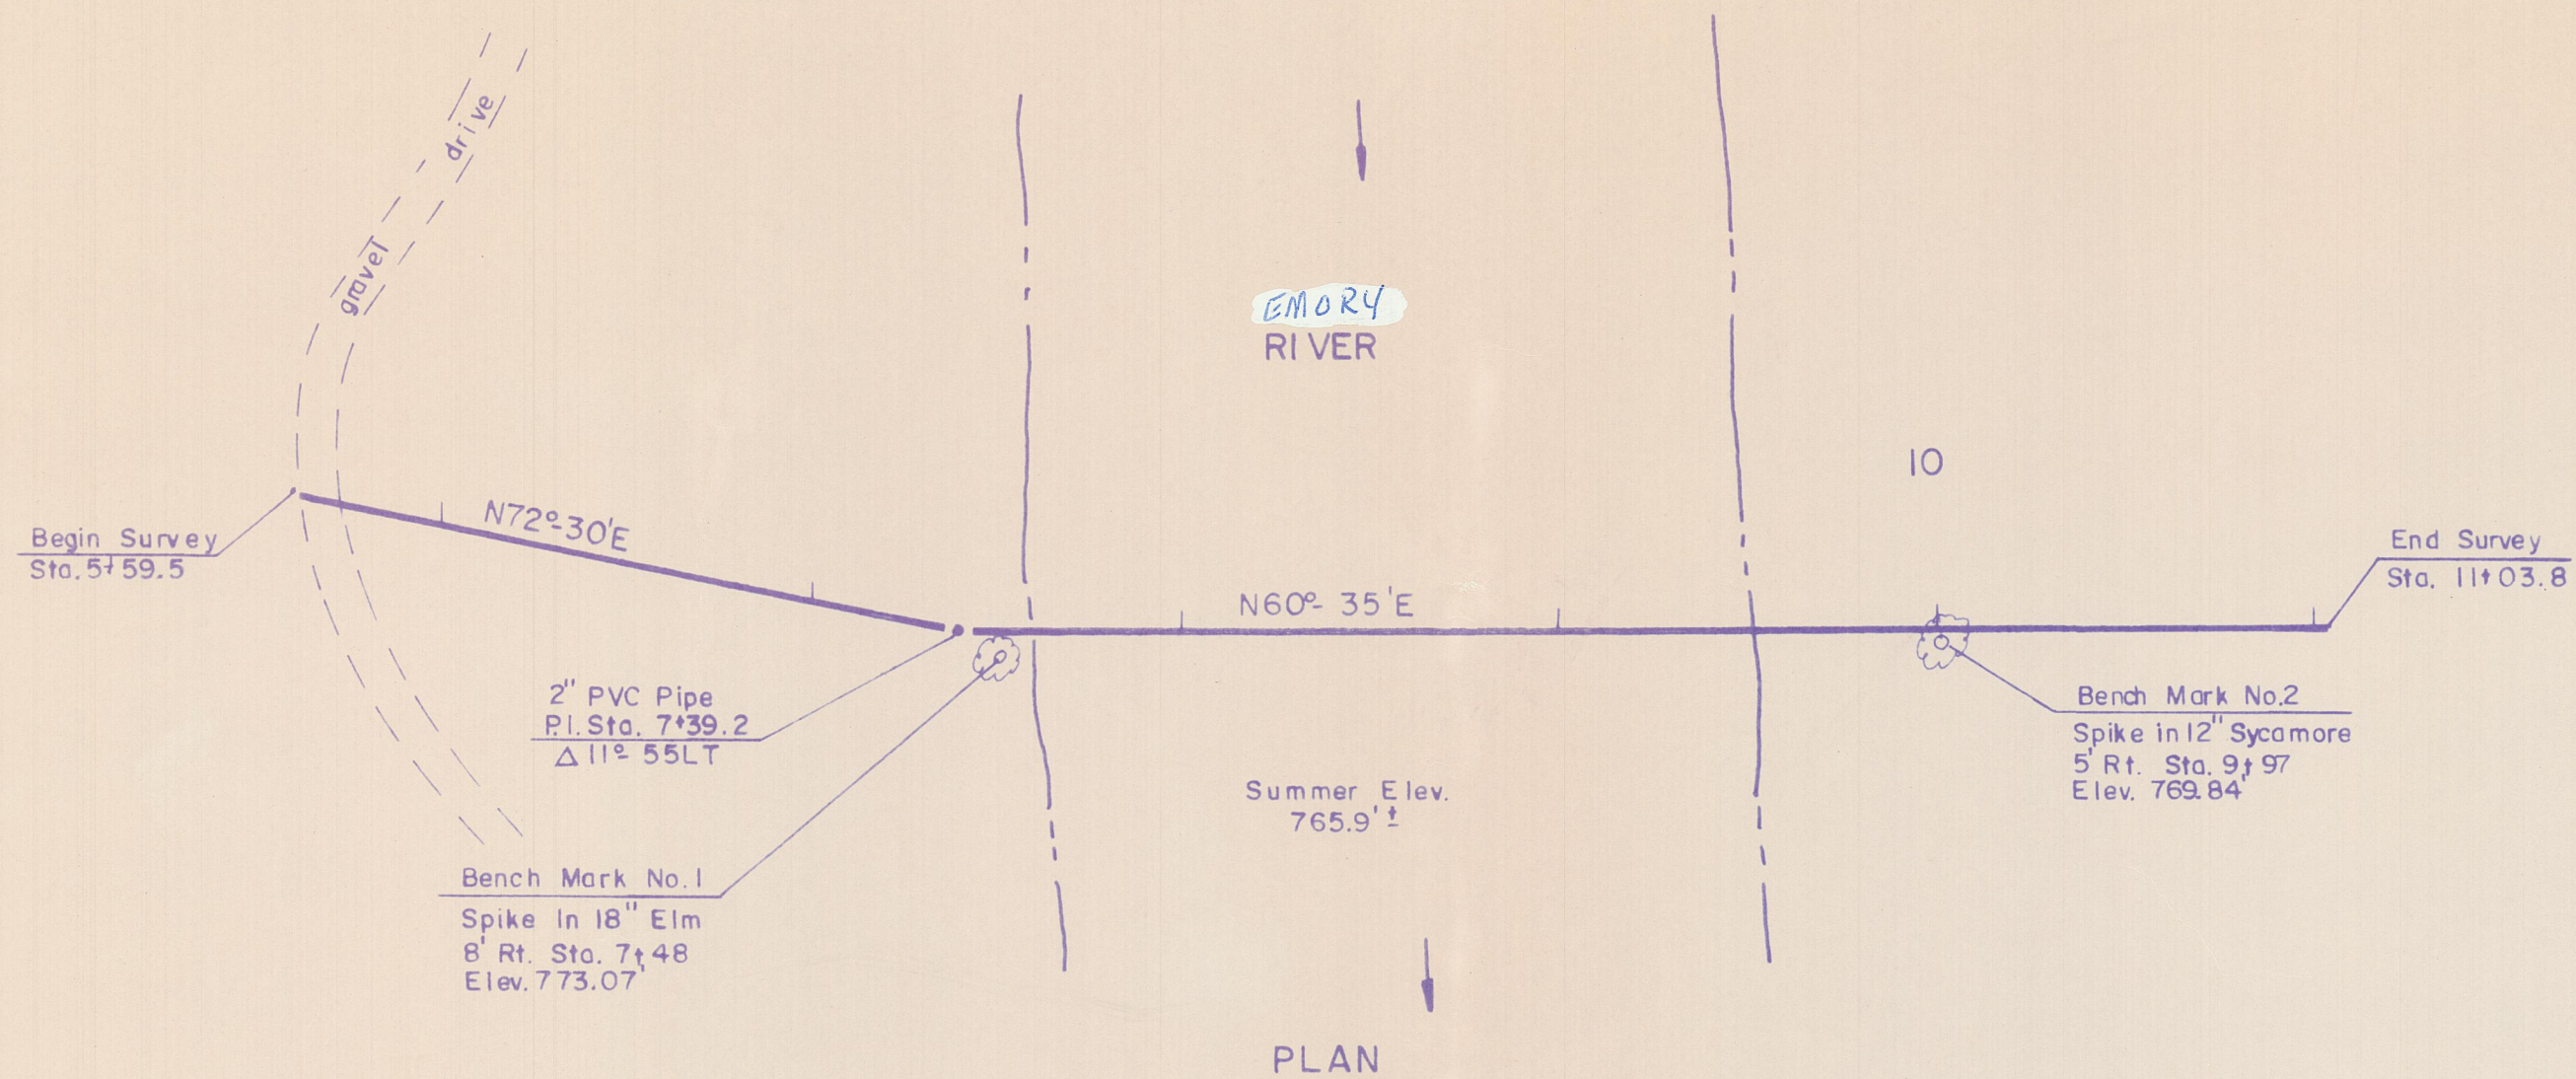

PLAN AND PROFILE		
Survey For WOLFE BRANCH UTILITY		
SCALE: 1" = 50'	APPROVED BY:	DRAWN BY
DATE: 7-9-98		REVISED
200'± North of Present Bridge Crossing EMORY River At Oakdale		
Survey By: DAVID B. GIBSON & ASSOC Kingston, TN Ph. (423) 376-6718		DRAWING NUMBER 98167