




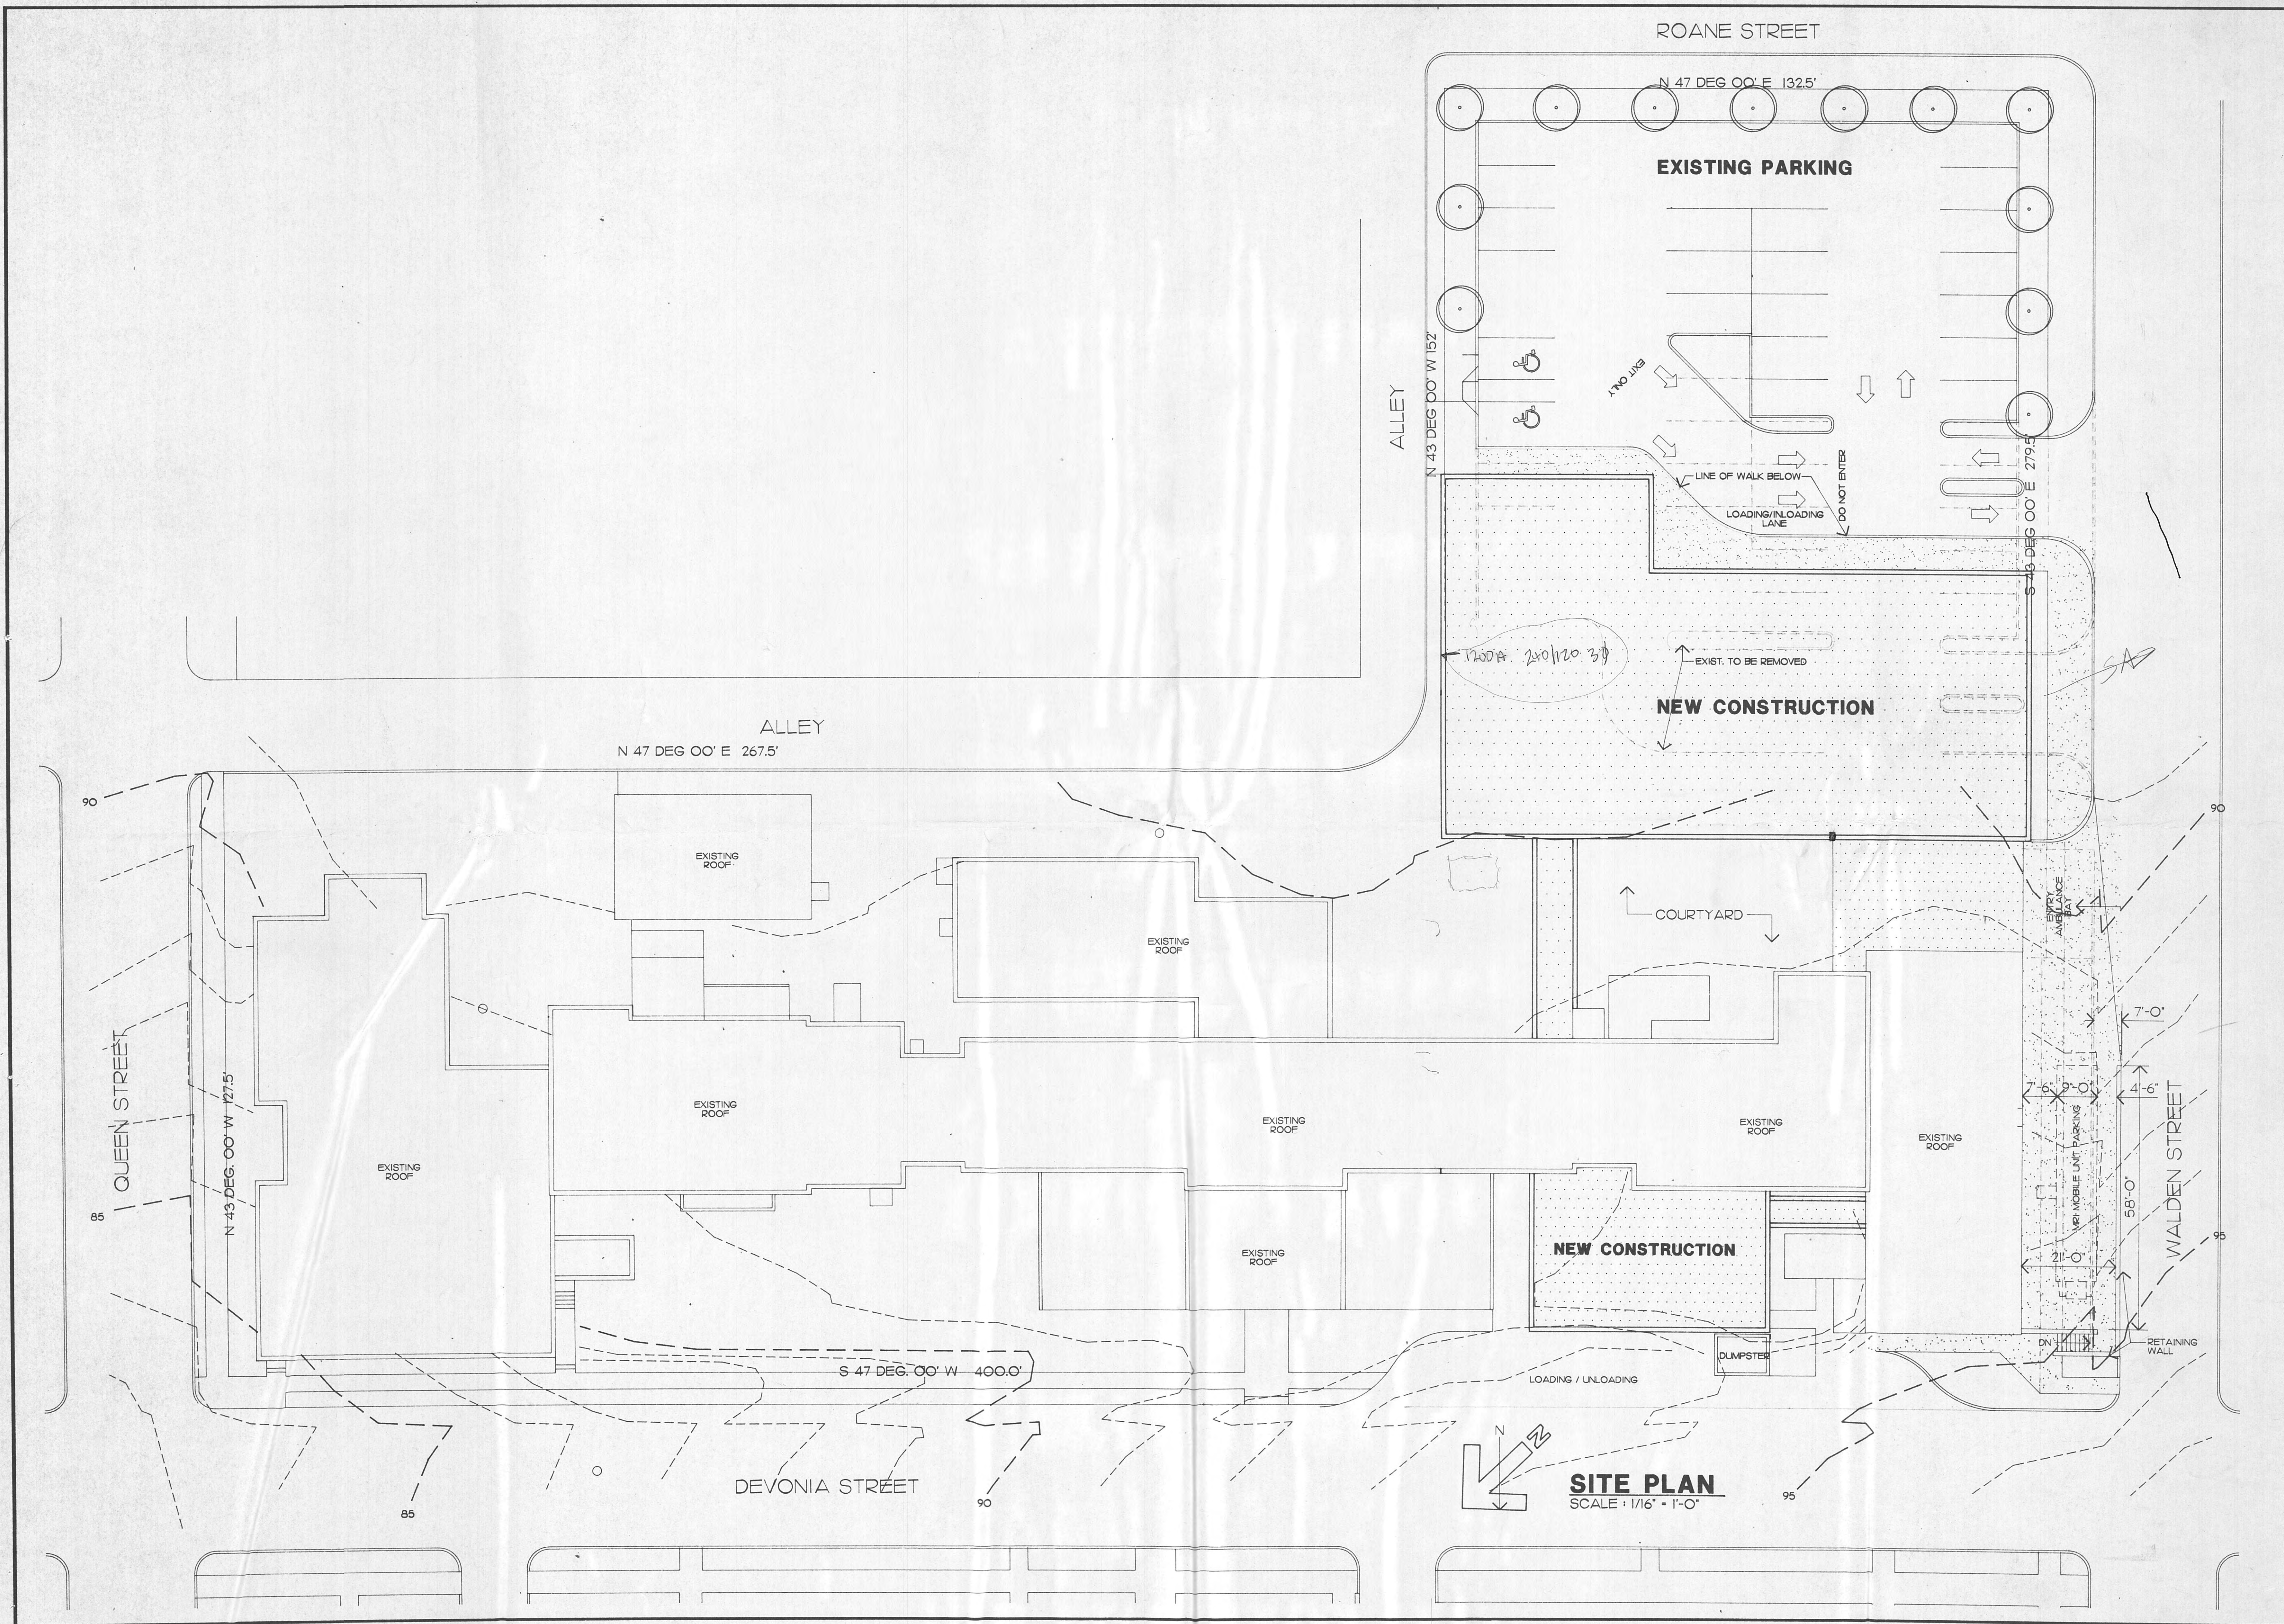

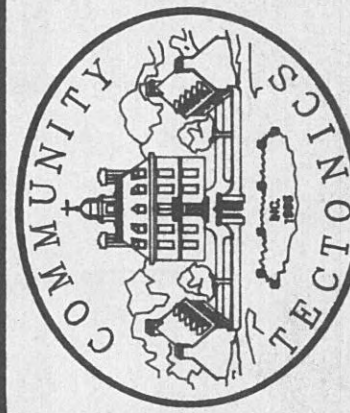

|                                                                                        |                                                                                               |
|----------------------------------------------------------------------------------------|-----------------------------------------------------------------------------------------------|
| <b>SITE PLAN</b>                                                                       |                                                                                               |
| ARCHITECTS,<br><b>COMMUNITY TECTONICS, INC.</b><br>KNOXVILLE AND GATLINBURG, TENNESSEE | INTERIOR DESIGNERS<br><b>COMMUNITY TECTONICS, INC.</b><br>KNOXVILLE AND GATLINBURG, TENNESSEE |
|     |                                                                                               |
| <b>Harriman City Hospital</b><br>HARRIMAN, TENNESSEE                                   |                                                                                               |
| JOB NO. 52-4010                                                                        |                                                                                               |
| FILE: H-SD3R                                                                           |                                                                                               |
| DRAWN: STAFF                                                                           |                                                                                               |
| CHECKED: LAR                                                                           |                                                                                               |
| APPROVED: LAR                                                                          |                                                                                               |
| DATE: -                                                                                |                                                                                               |
| REVISIONS:<br>5-15-91                                                                  |                                                                                               |
| SD-3R                                                                                  |                                                                                               |

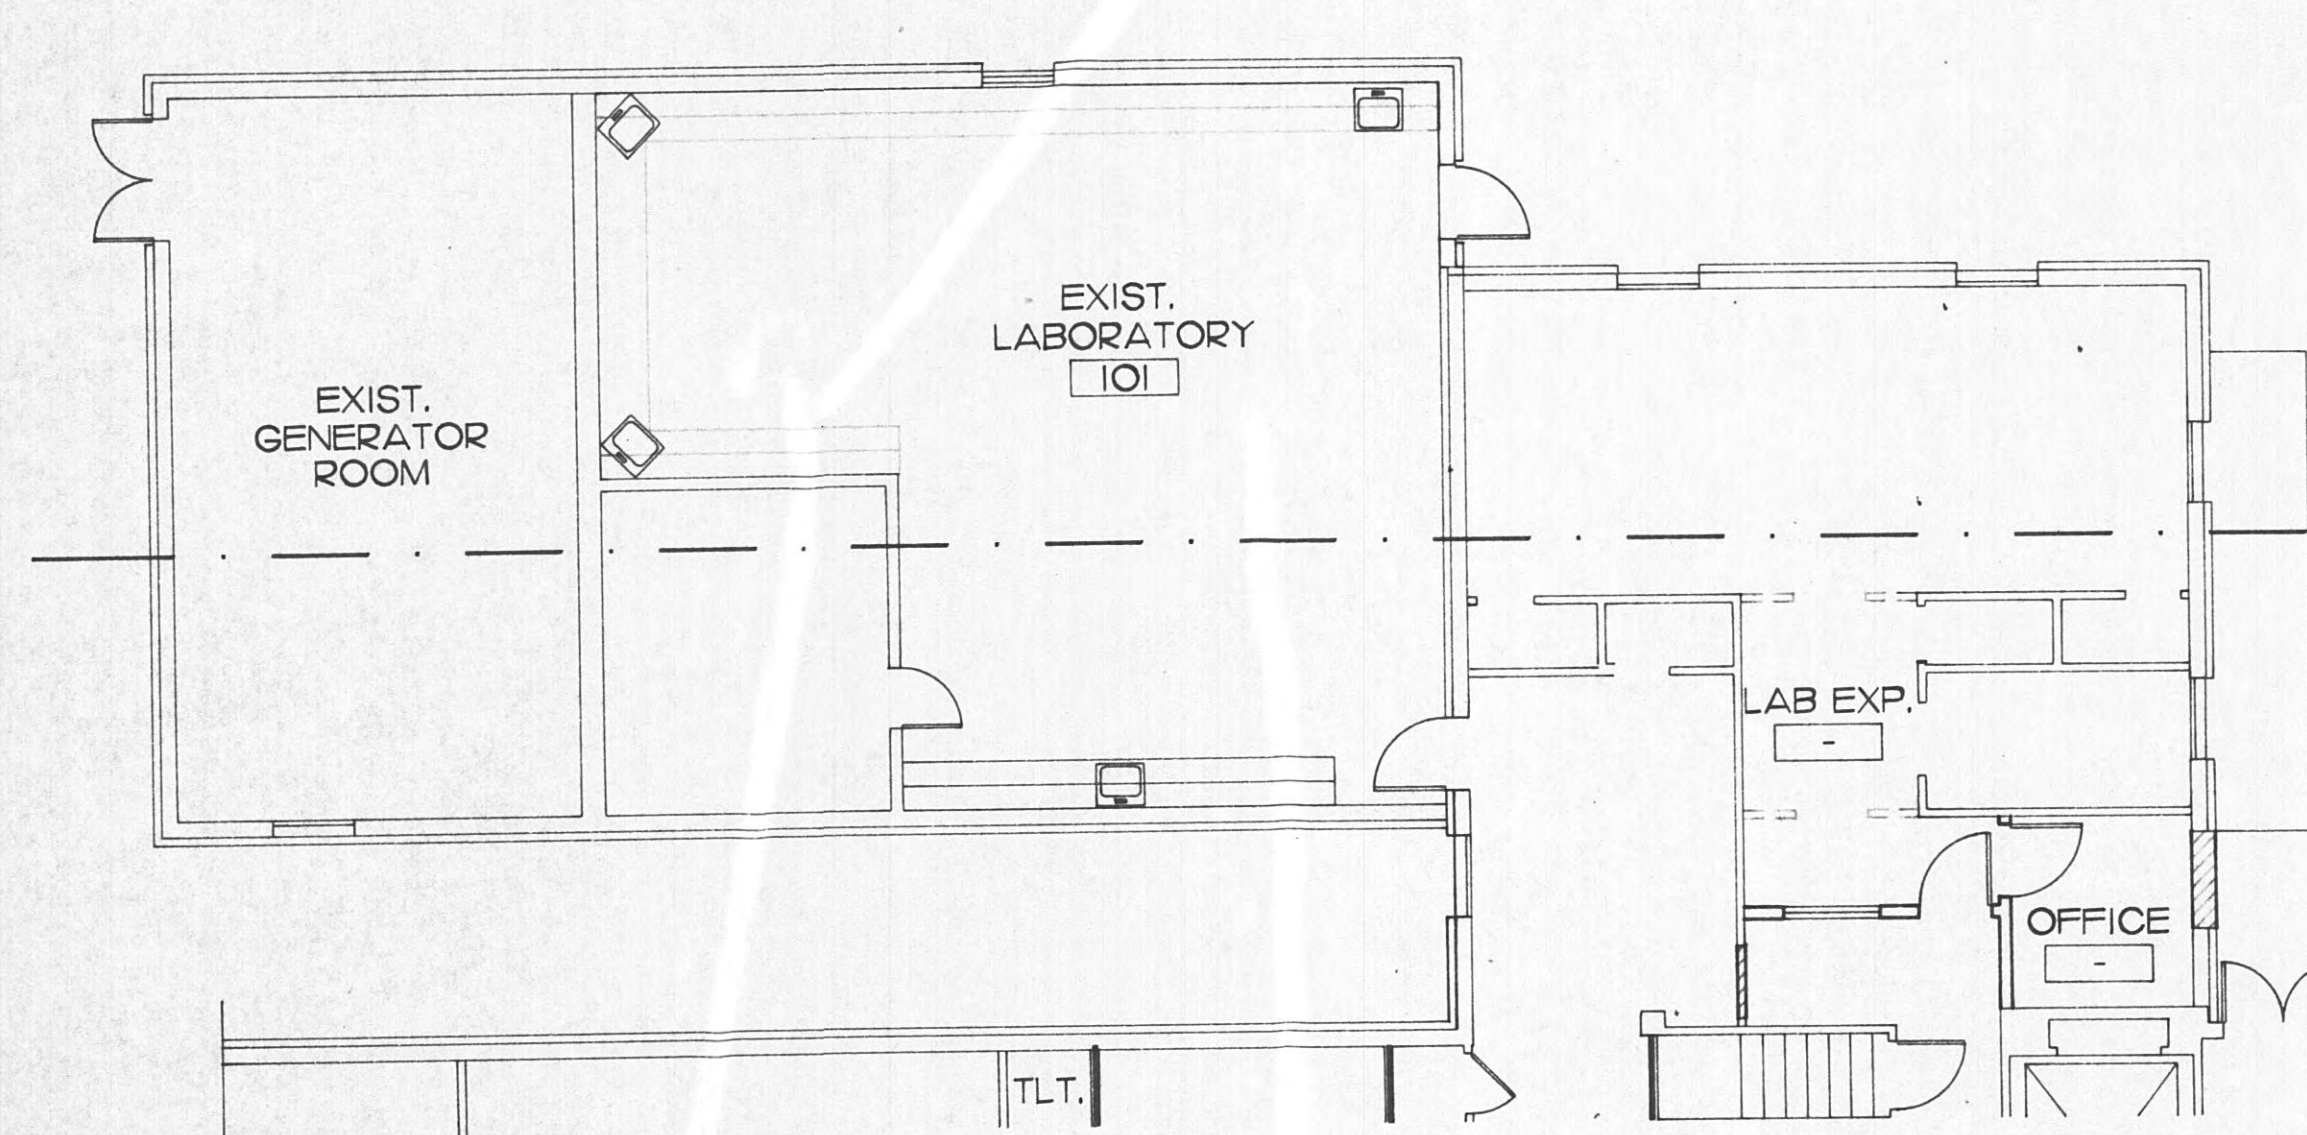

 2 HR. WALL  
 2 HR. SMOKE PARTITION  
 1 HR. WALL  
 1 HR. SMOKE PARTITION


NEW SQ. FT. - 10,435 S.F.



**Harriman City  
Hospital**


**HARRIMAN, TENNESSEE**

## A-8R

 

REF. 


ARCHITECTS, ENGINEERS, INTERIOR DESIGNERS  
**COMMUNITY TECTONICS, INC.**  
KNOXVILLE AND GATLINBURG, TENNESSEE

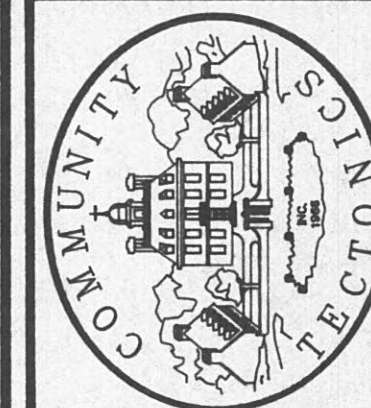

**HARRIMAN, TENNESSEE**

|            |  |         |
|------------|--|---------|
| JOB NO.    |  | 52-4010 |
| FILE:      |  | HH-ABRE |
| DRAWN:     |  | STAFF   |
| CHECKED:   |  | LAR     |
| APPROVED:  |  | LAR     |
| DATE:      |  | -       |
| REVISIONS: |  |         |
| 4-15-91    |  |         |
| 4-19-91    |  |         |
| 5-15-91    |  |         |

## A-8.1R

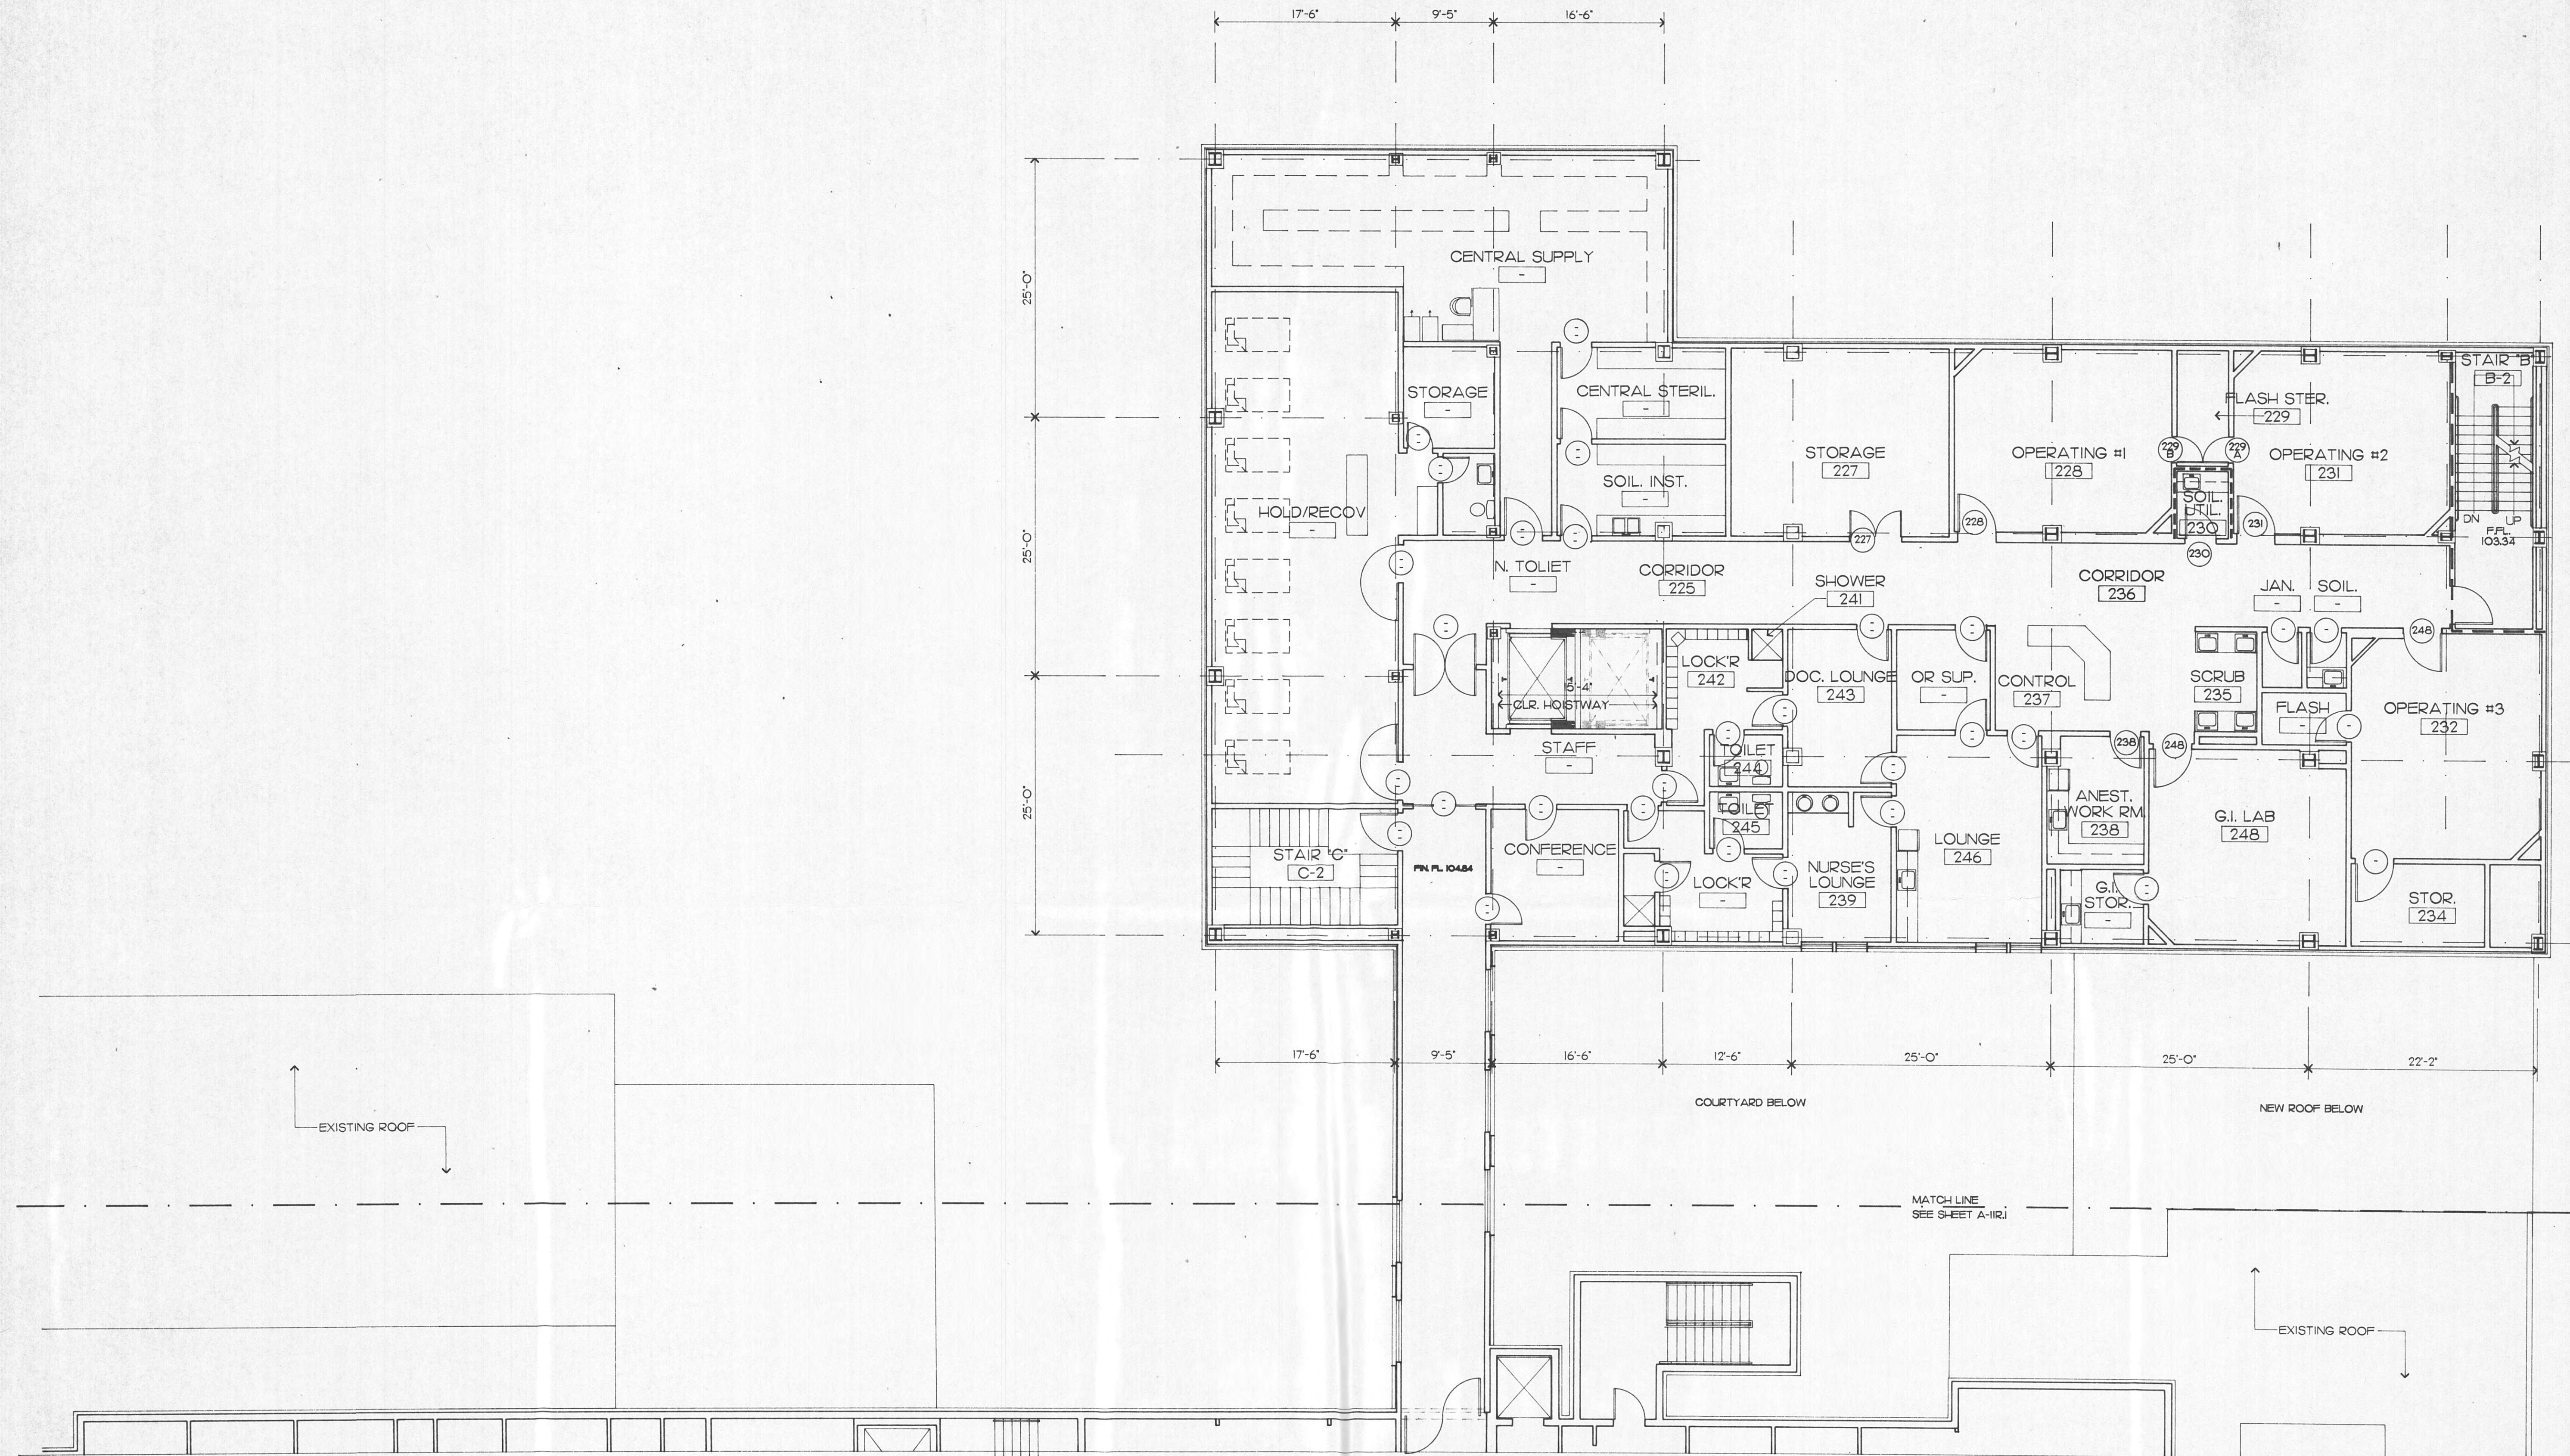


- RATED WALL LEGEND**
- 2 HR. WALL
  - 2 HR. SMOKE PARTITION
  - 1 HR. WALL
  - 1 HR. SMOKE PARTITION

**SECOND LEVEL PLAN / O.R.**


SCALE: 1/8" = 1'-0"

NEW SQ. FT. - 9,410 S.F.

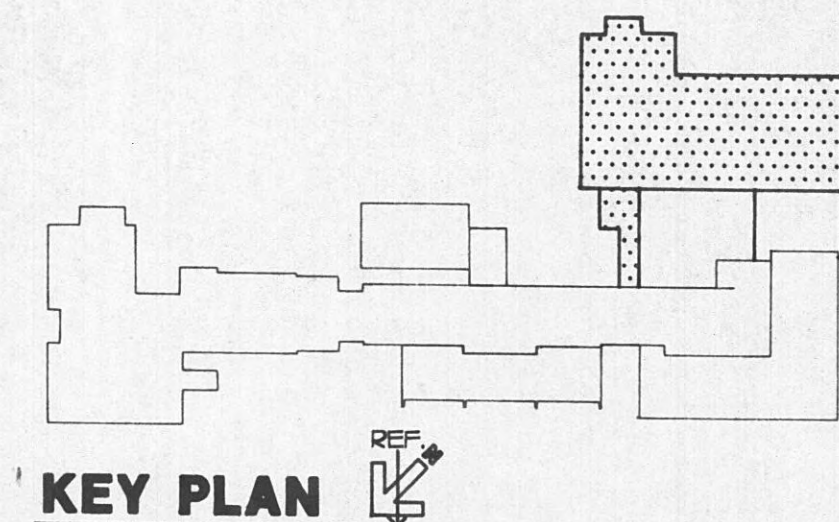

**2ND LEVEL PLAN / O.R.**

ARCHITECTS, ENGINEERS, INTERIOR DESIGNERS  
**COMMUNITY TECTONICS, INC.**  
 KNOXVILLE AND GATLINBURG, TENNESSEE

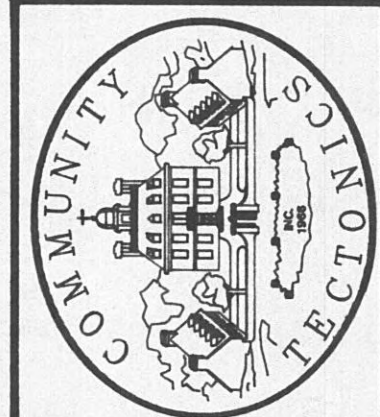


**Harriman City Hospital**

HARRIMAN, TENNESSEE  
 DEPT. OF HEALTH #91-2-15-4

|            |          |
|------------|----------|
| JOB NO.    | 52-4010  |
| FILE:      | H-H-A11R |
| DRAWN:     | DWL      |
| CHECKED:   | WCV      |
| APPROVED:  | LAR      |
| DATE:      |          |
| REVISIONS: |          |
| 4-15-91    |          |
| 5-15-91    |          |

**A-11R**

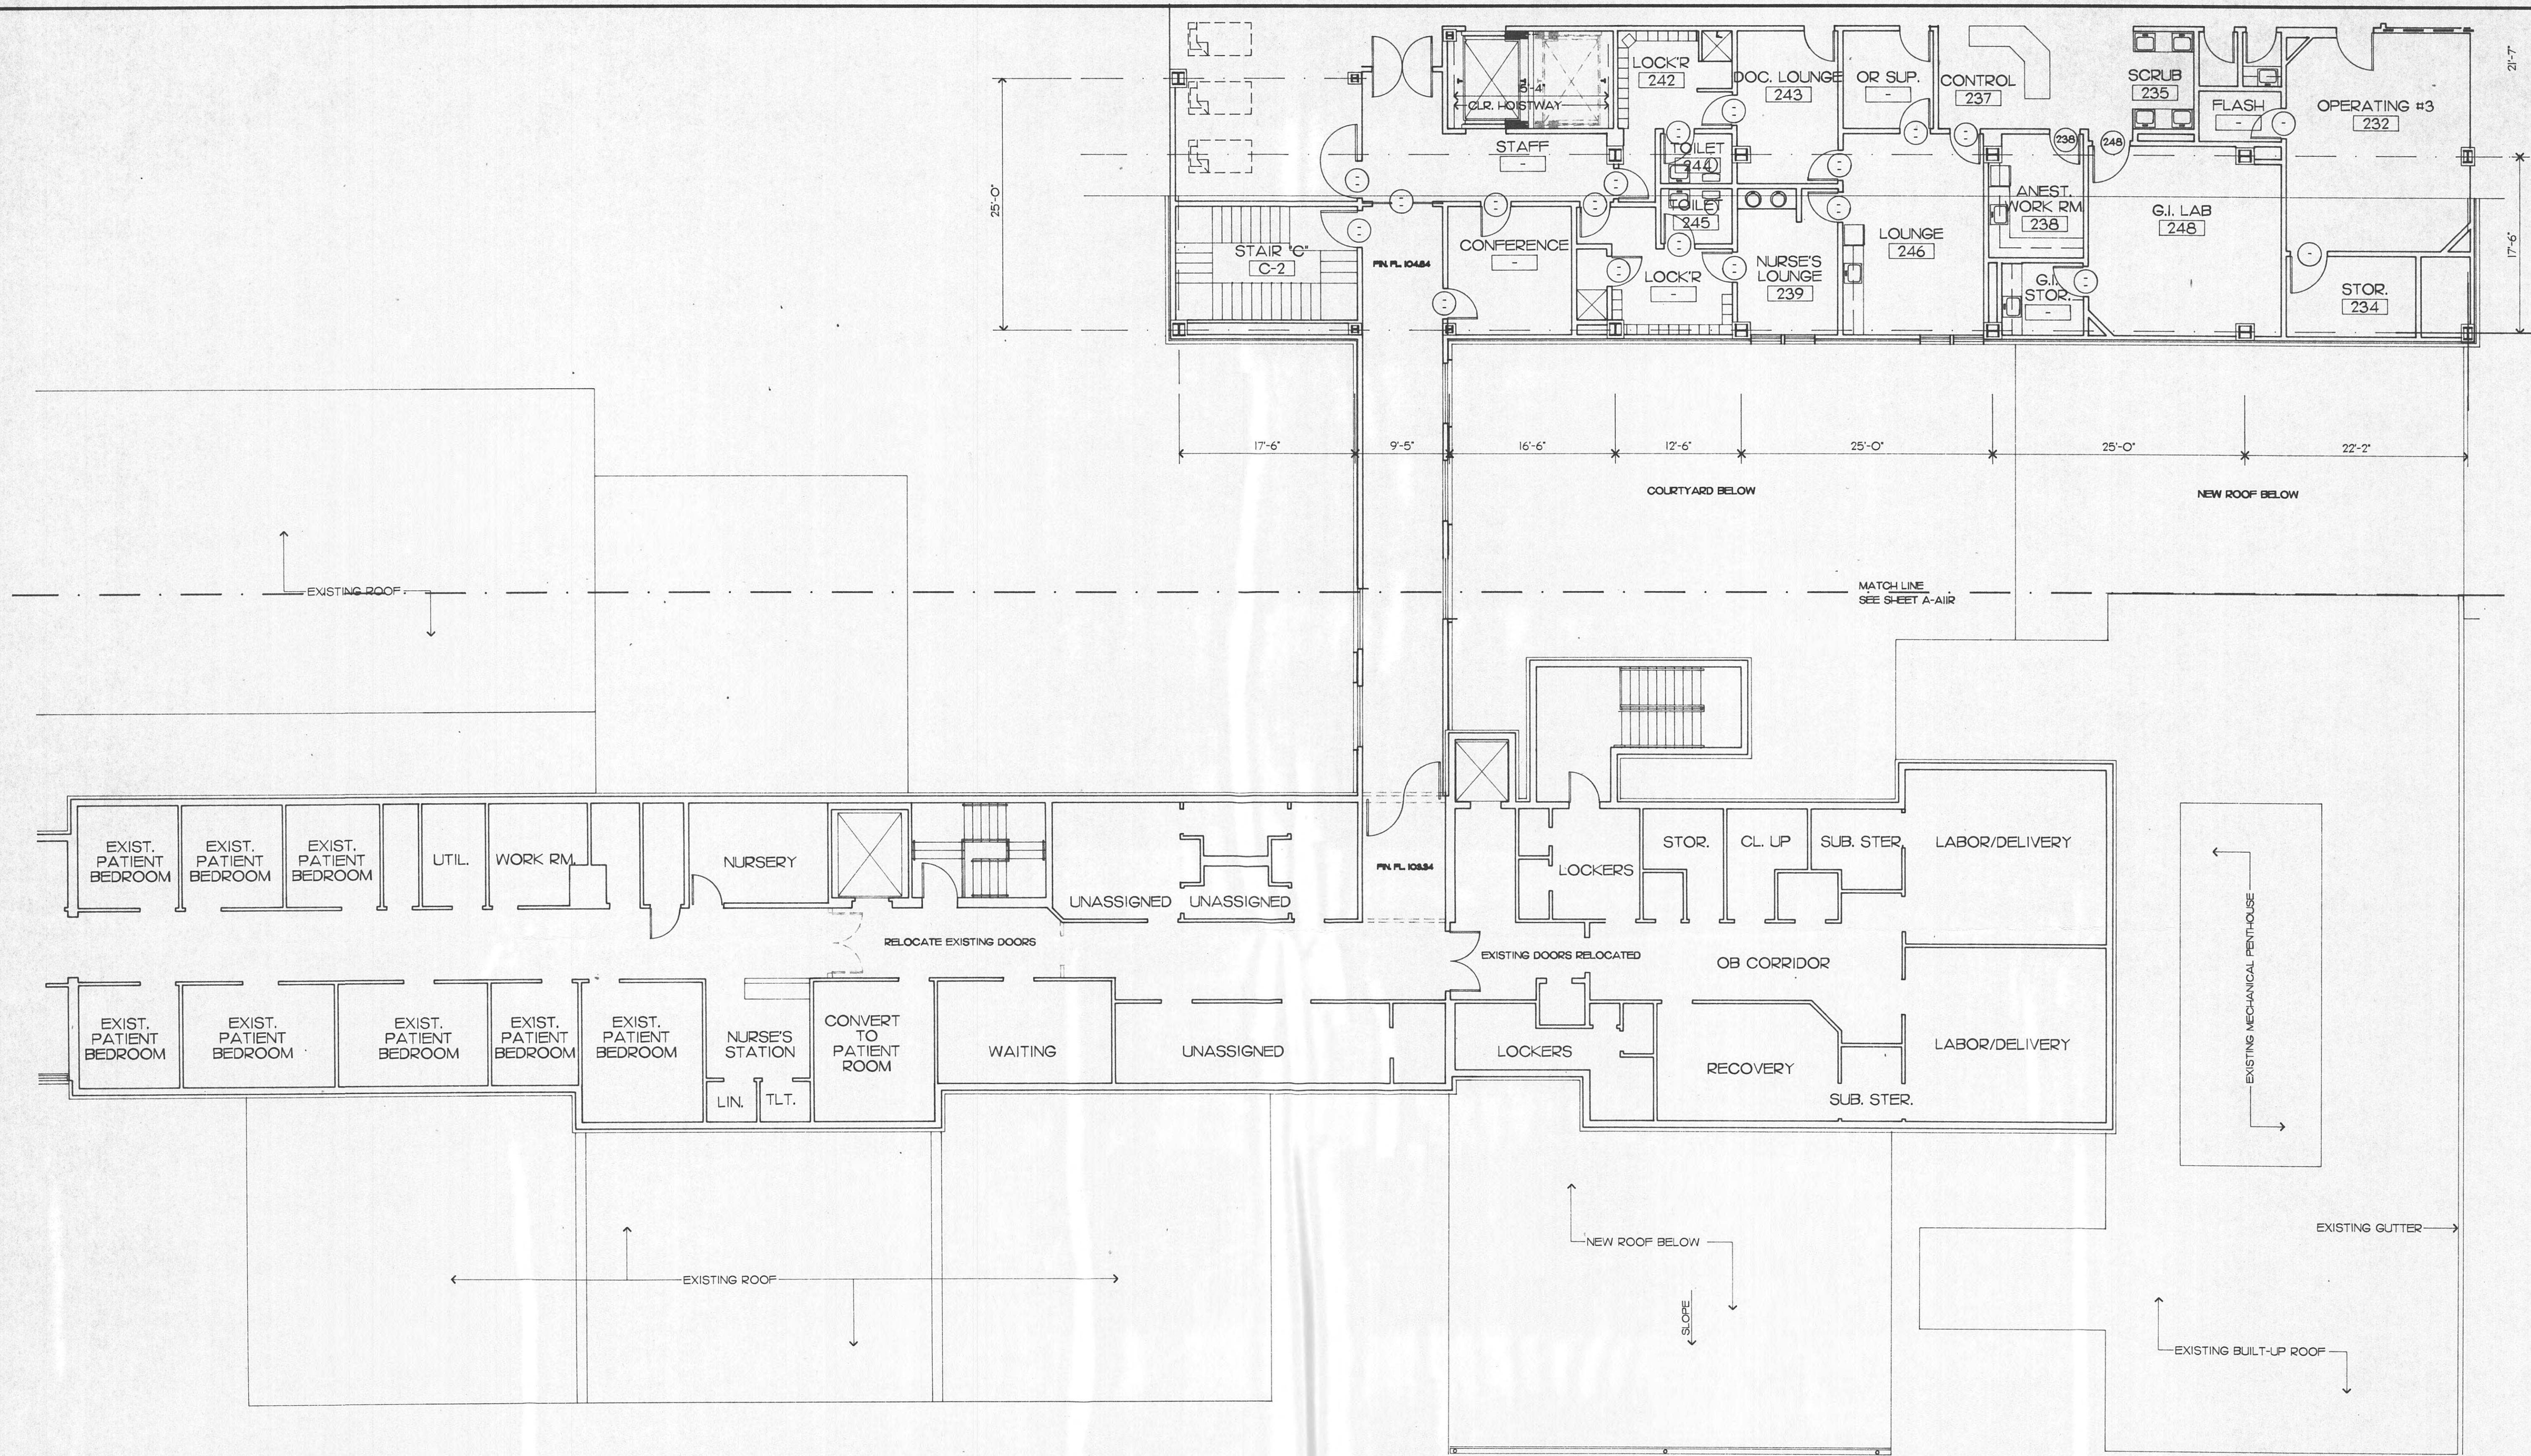


**RATED WALL LEGEND**

- 2 HR. WALL
- 2 HR. SMOKE PARTITION
- 1 HR. WALL
- 1 HR. SMOKE PARTITION

**SECOND LEVEL PLAN / O.R.**


SCALE: 1/8" = 1'-0"

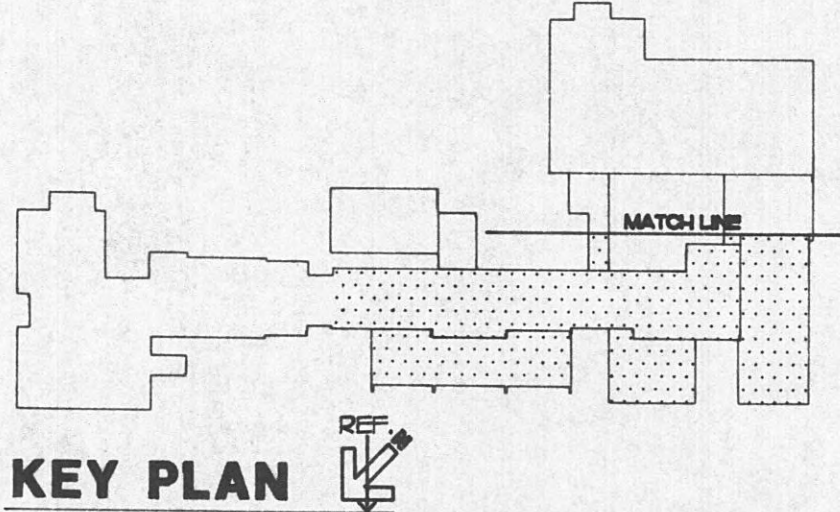

**2ND LEVEL PLAN / O.R.**

ARCHITECTS: **COMMUNITY TECTONICS, INC.**  
KNOXVILLE AND GATLINBURG, TENNESSEE

ENGINEERS: **COMMUNITY TECTONICS, INC.**  
INTERIOR DESIGNERS

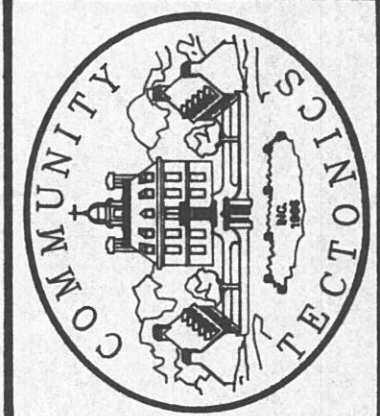

**Harriman City Hospital**

**HARRIMAN, TENNESSEE**  
DEPT. OF HEALTH #91-2-15-4

|            |         |
|------------|---------|
| JOB NO.    | 52-4010 |
| FILE:      | HH-AIRI |
| DRAWN:     | DWL     |
| CHECKED:   | WCV     |
| APPROVED:  | LAR     |
| DATE:      | -       |
| REVISIONS: |         |
|            |         |
|            |         |
|            |         |

**A-11.1R**