
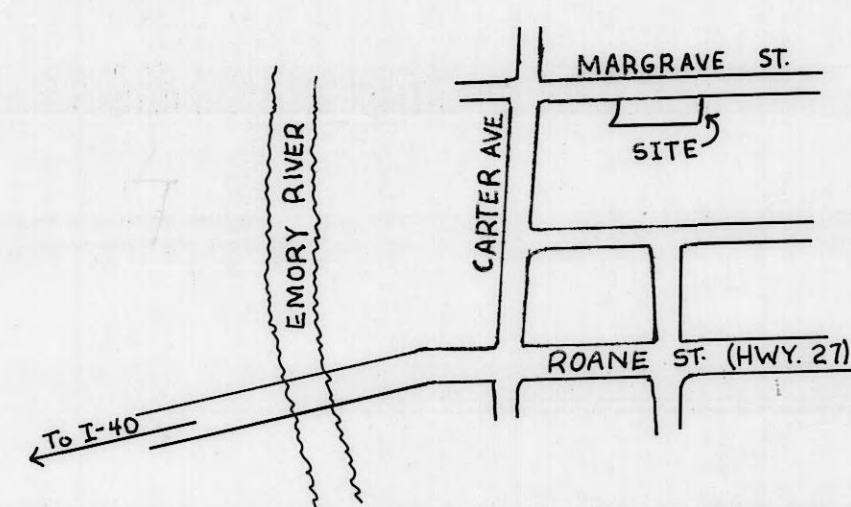


MARGRAVE ST.

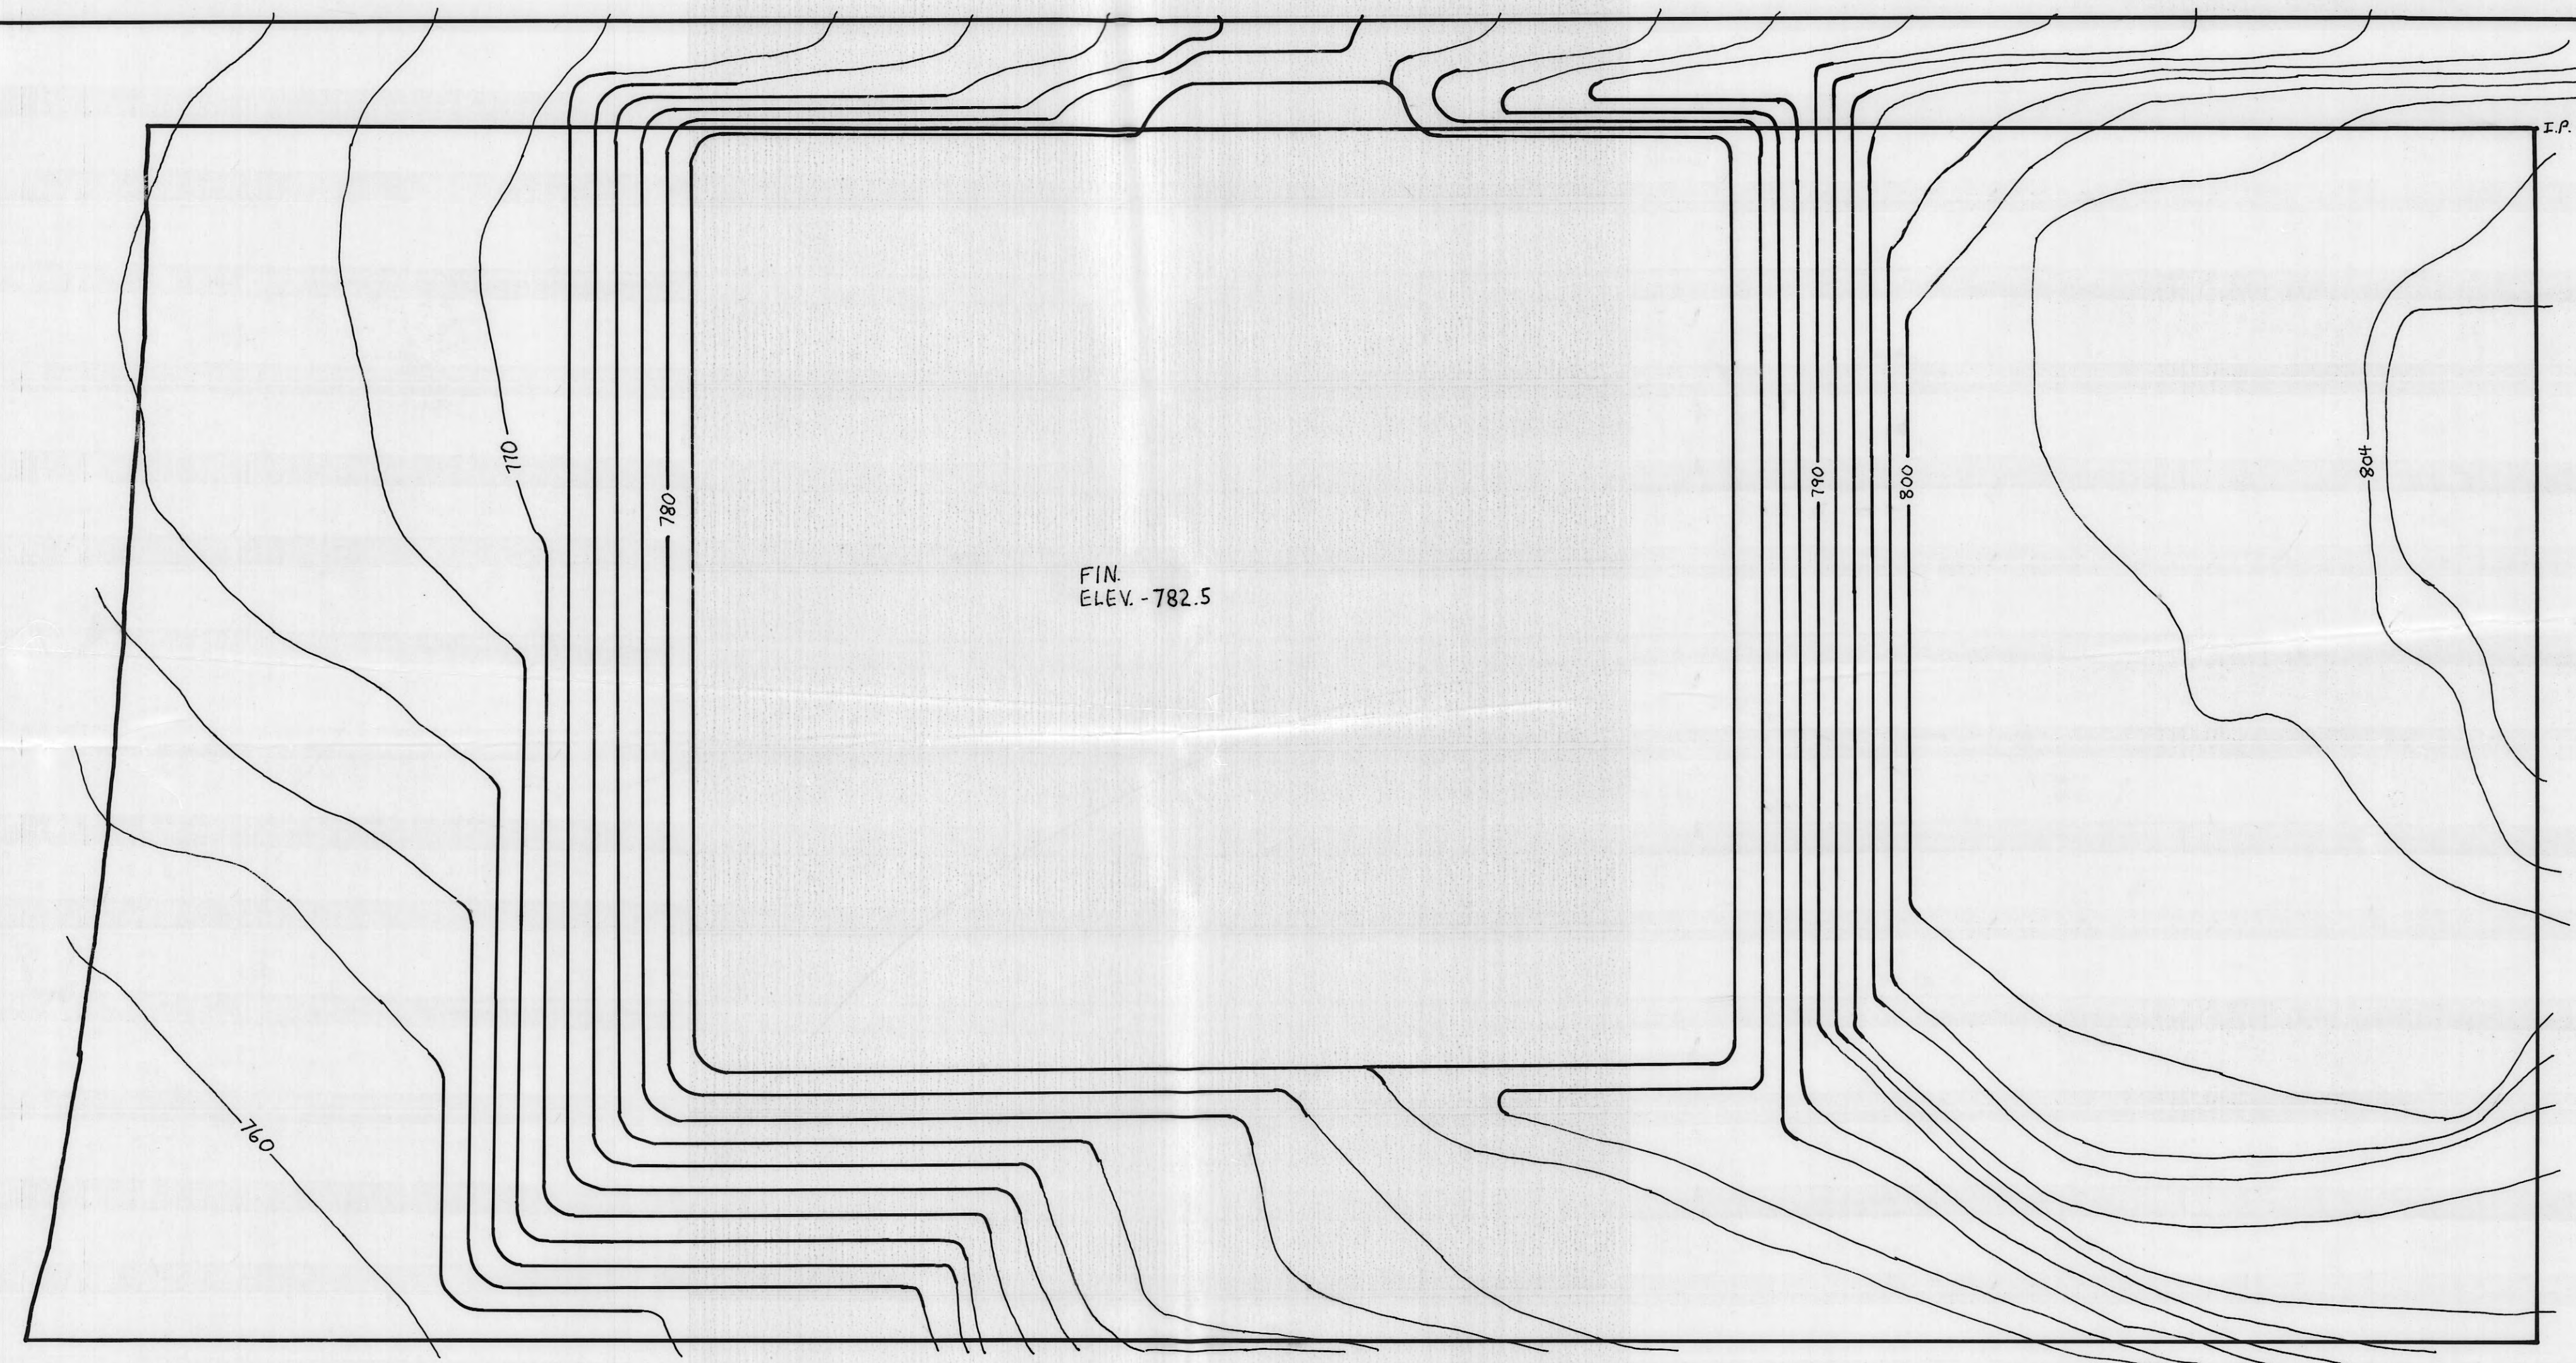

LOCATION MAP
NO SCALE

HARRIMAN UTILITY BOARD
HARRIMAN, TENNESSEE

SCALE: 1"=20'	APPROVED BY	DRAWN BY
DATE: 3/7/97		R. BLEVINS


HARRIMAN DISTRICT SUBSTATION

GRADING PLAN

DRAWING NUMBER
1 of 2

HUB WATER PLANT

MARGRAVE ST

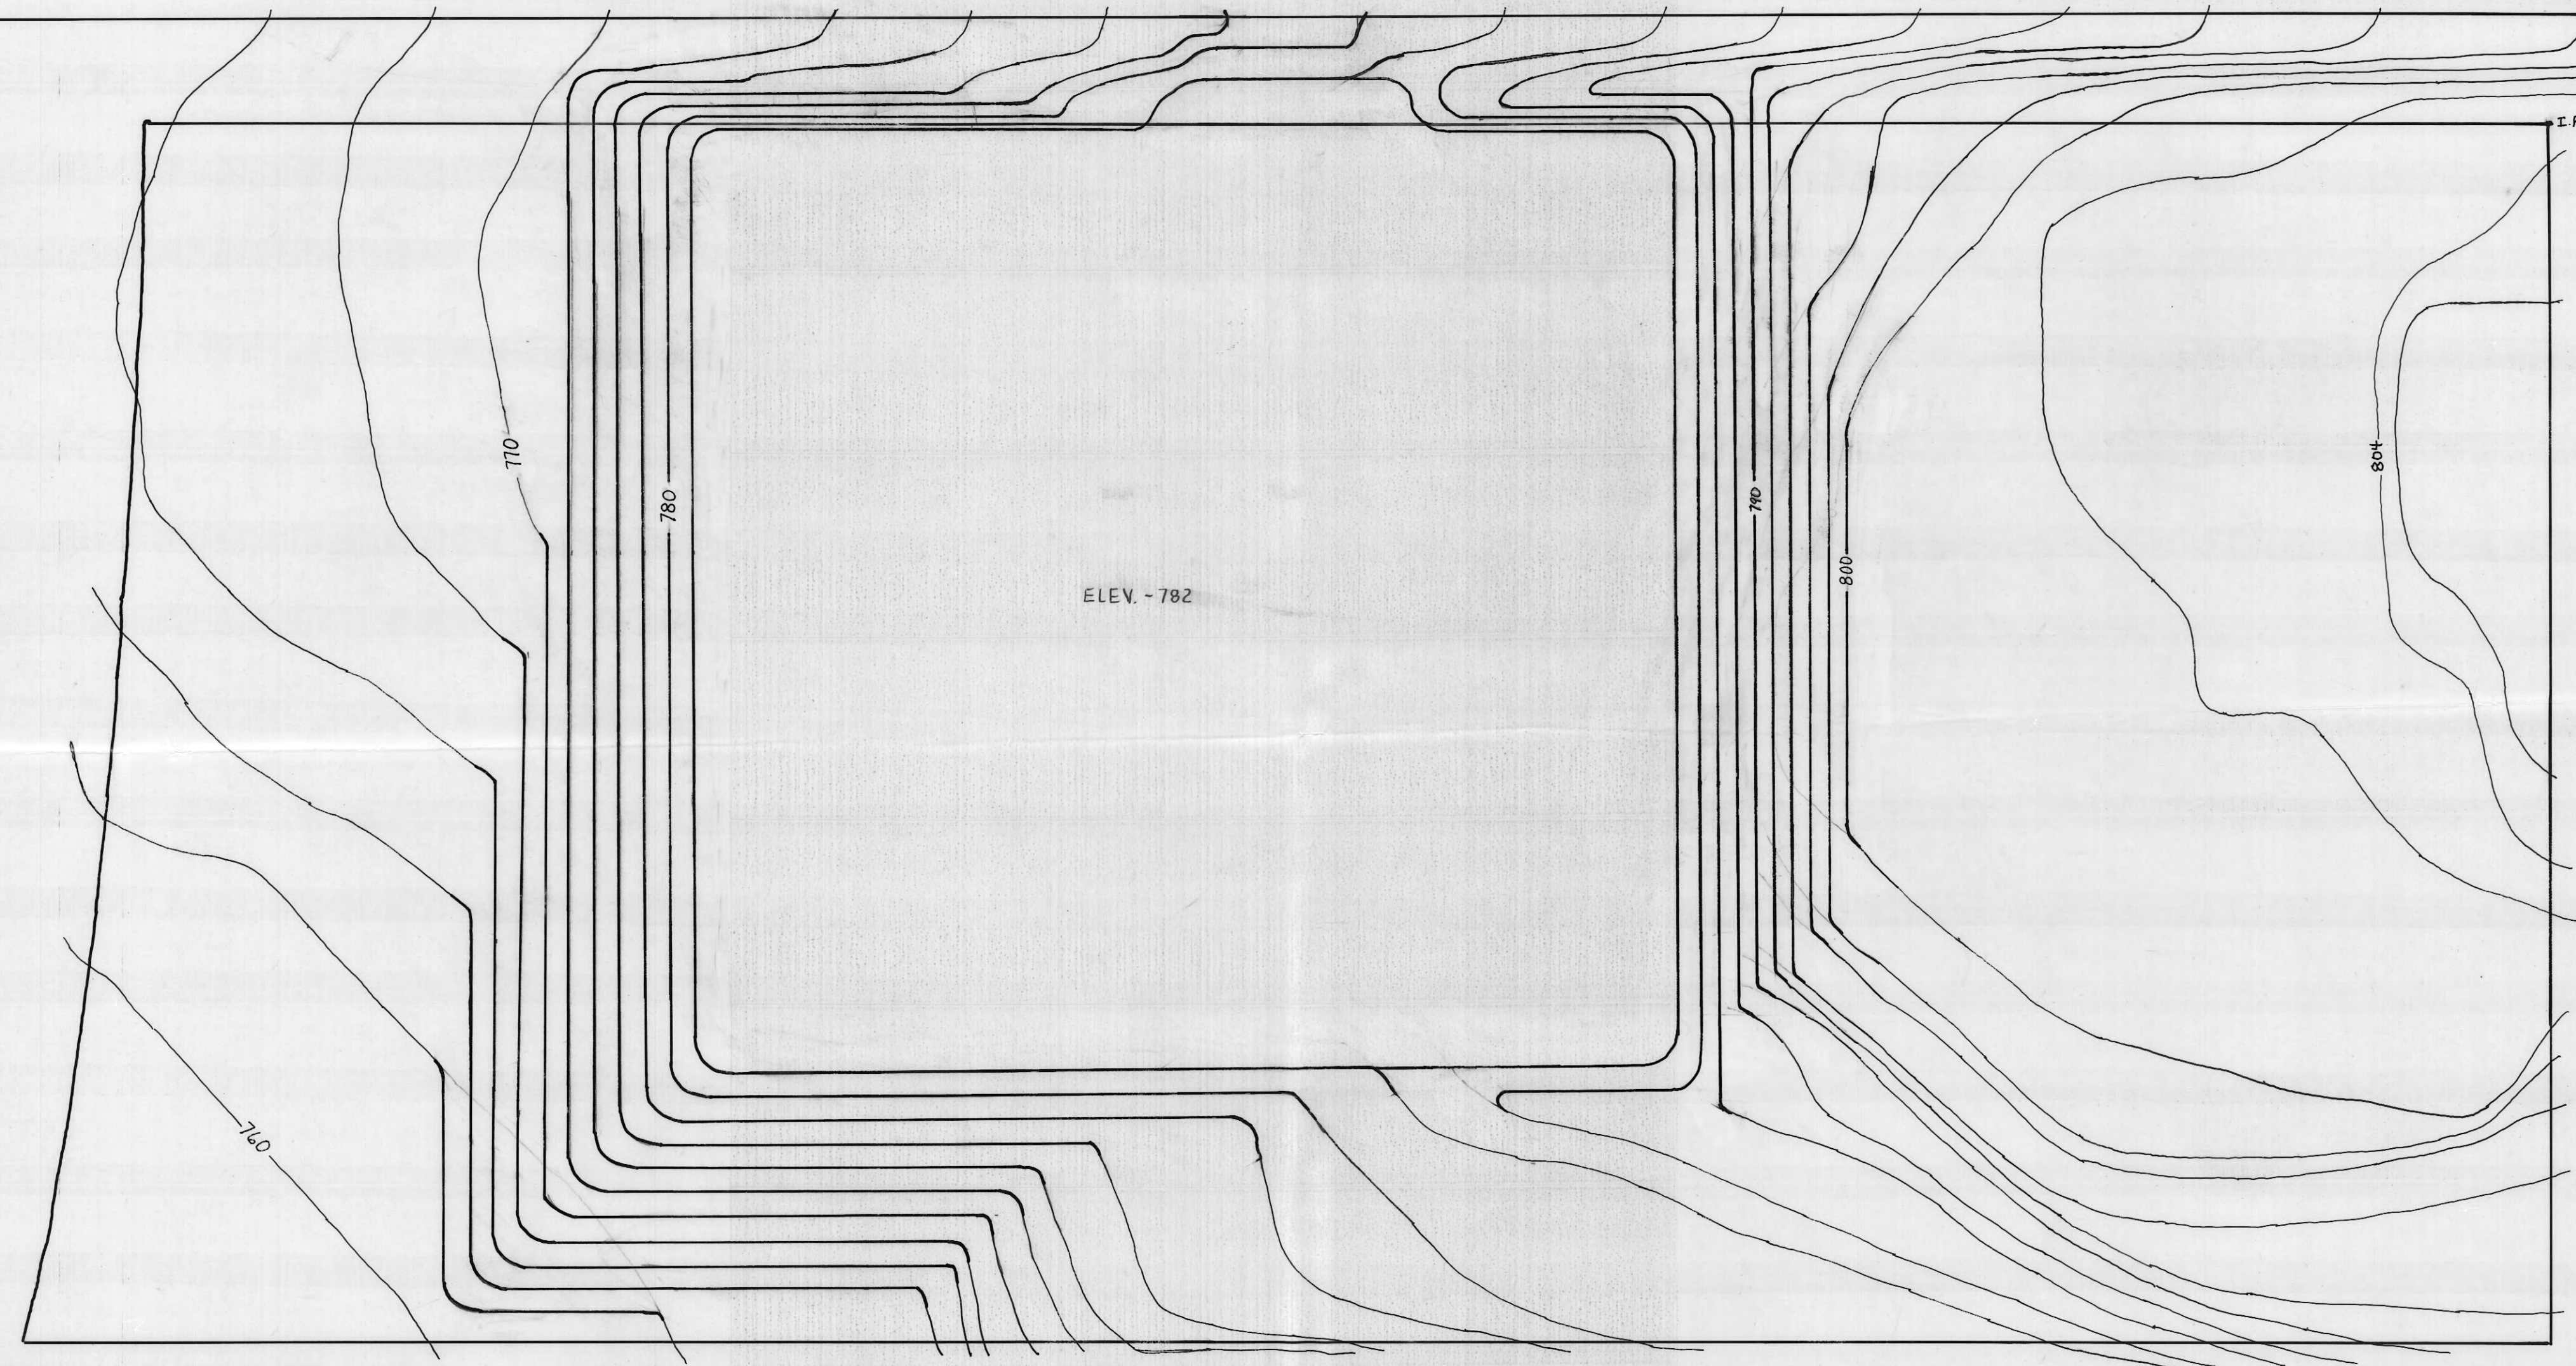

HARRIMAN UTILITY BOARD HARRIMAN, TENNESSEE	
SCALE: 1"=20'	APPROVED BY
DATE: 3-6-97	DRAWN BY K. RIEVINS
HARRIMAN DISTRICT SUBSTATION	
GRADING PLAN	DRAWING NUMBER 1