


HARRIMAN UTILITY BOARD

Roane County, Tennessee

EMORY HEIGHTS WATER STORAGE TANK


CONTRACT 110

10-0622

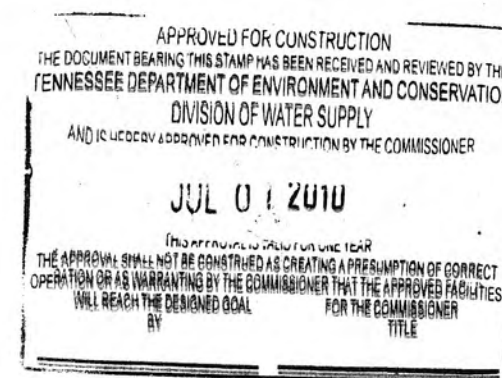

WS 10 0622

LOCATION MAP

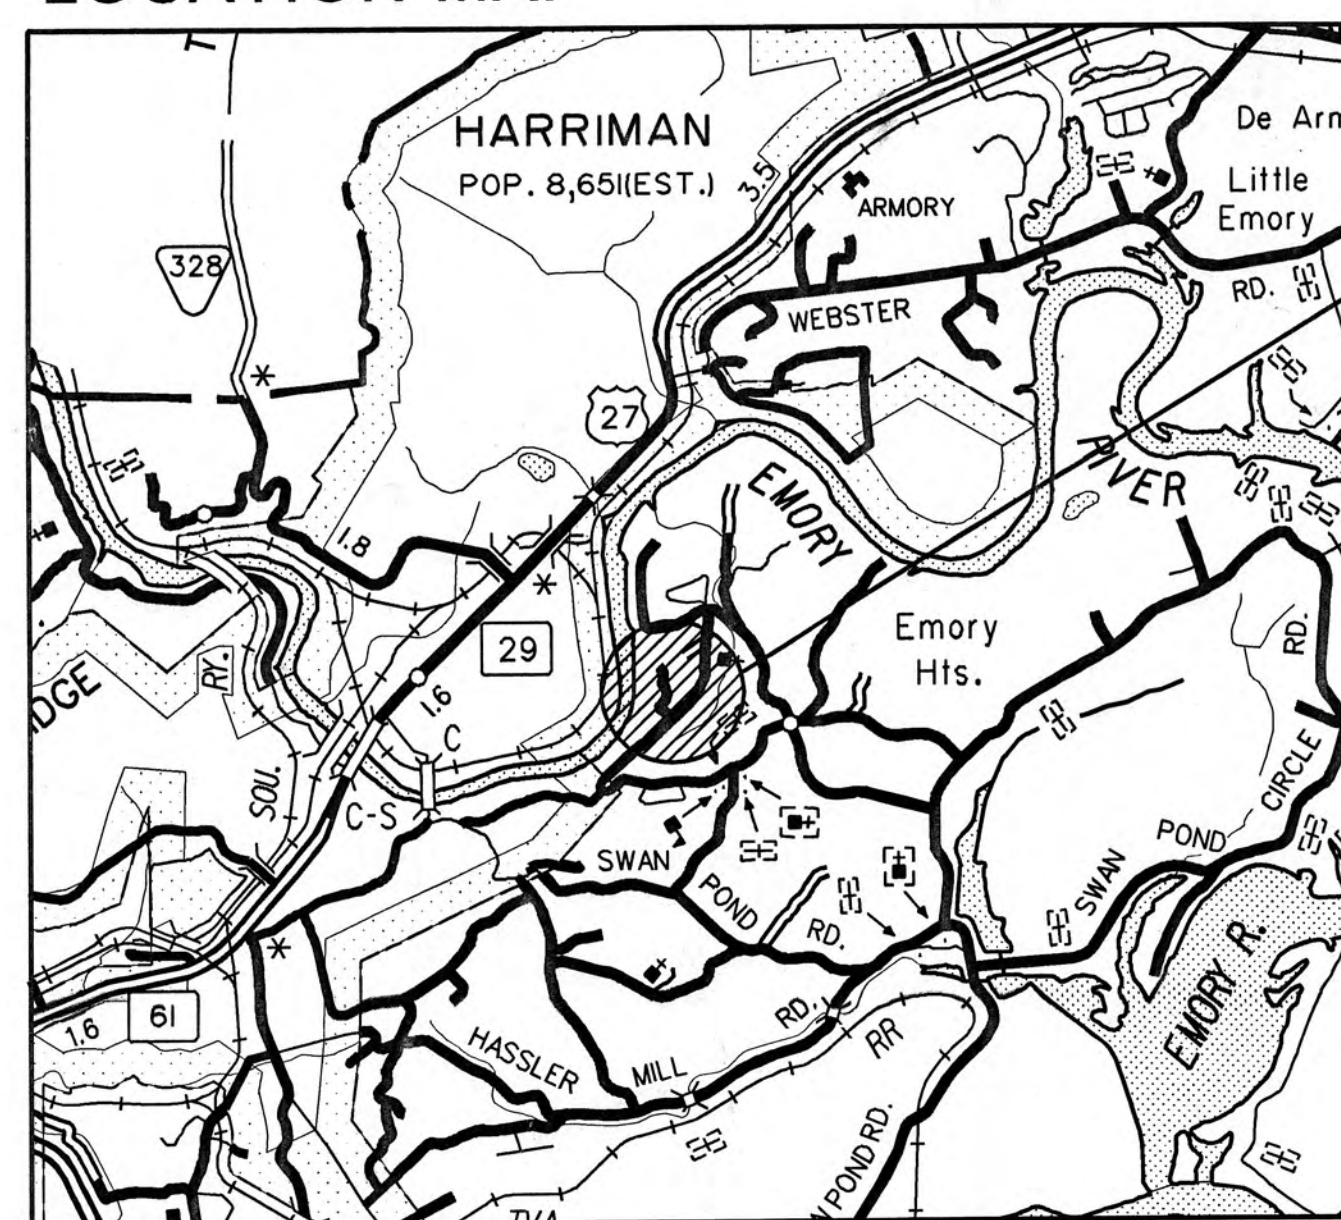

PROJECT LOCATION

Project Engineer



SHEET INDEX


TITLE SHEET	
WATER STORAGE TANK - SITE PLAN	1
WATER STORAGE TANK - PIPE LAYOUT - EXIST & PROP	2
WATER STORAGE TANK - PROPOSED TANK - PLAN & DETAILS	3
WATER STORAGE TANK - DETAILS	4

PLANS REVIEWED AND APPROVED BY HARRIMAN UTILITY BOARD

Frankie Davis

5-25-10
DATE

SET NUMBER

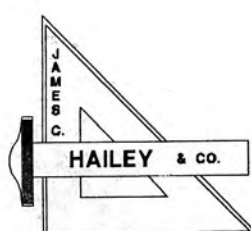

JAMES C. HAILEY & CO.

PHONE: 615-883-4933






7518 HIGHWAY 70 S - SUITE 100 NASHVILLE, TENNESSEE

FAX: 615-883-4937

<http://www.jchengr.com>

JCH PROJECT NO. 09212

HARRIMAN - CONT. 110 - WATER STORAGE TANK IMPROVEMENTS

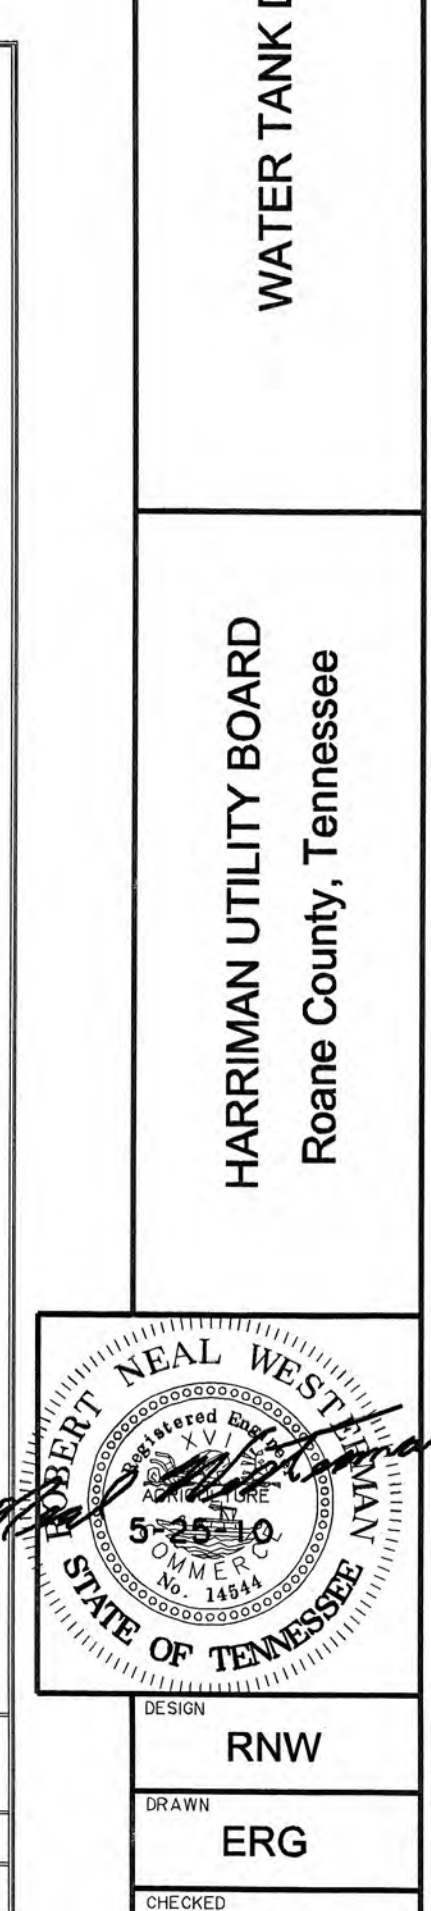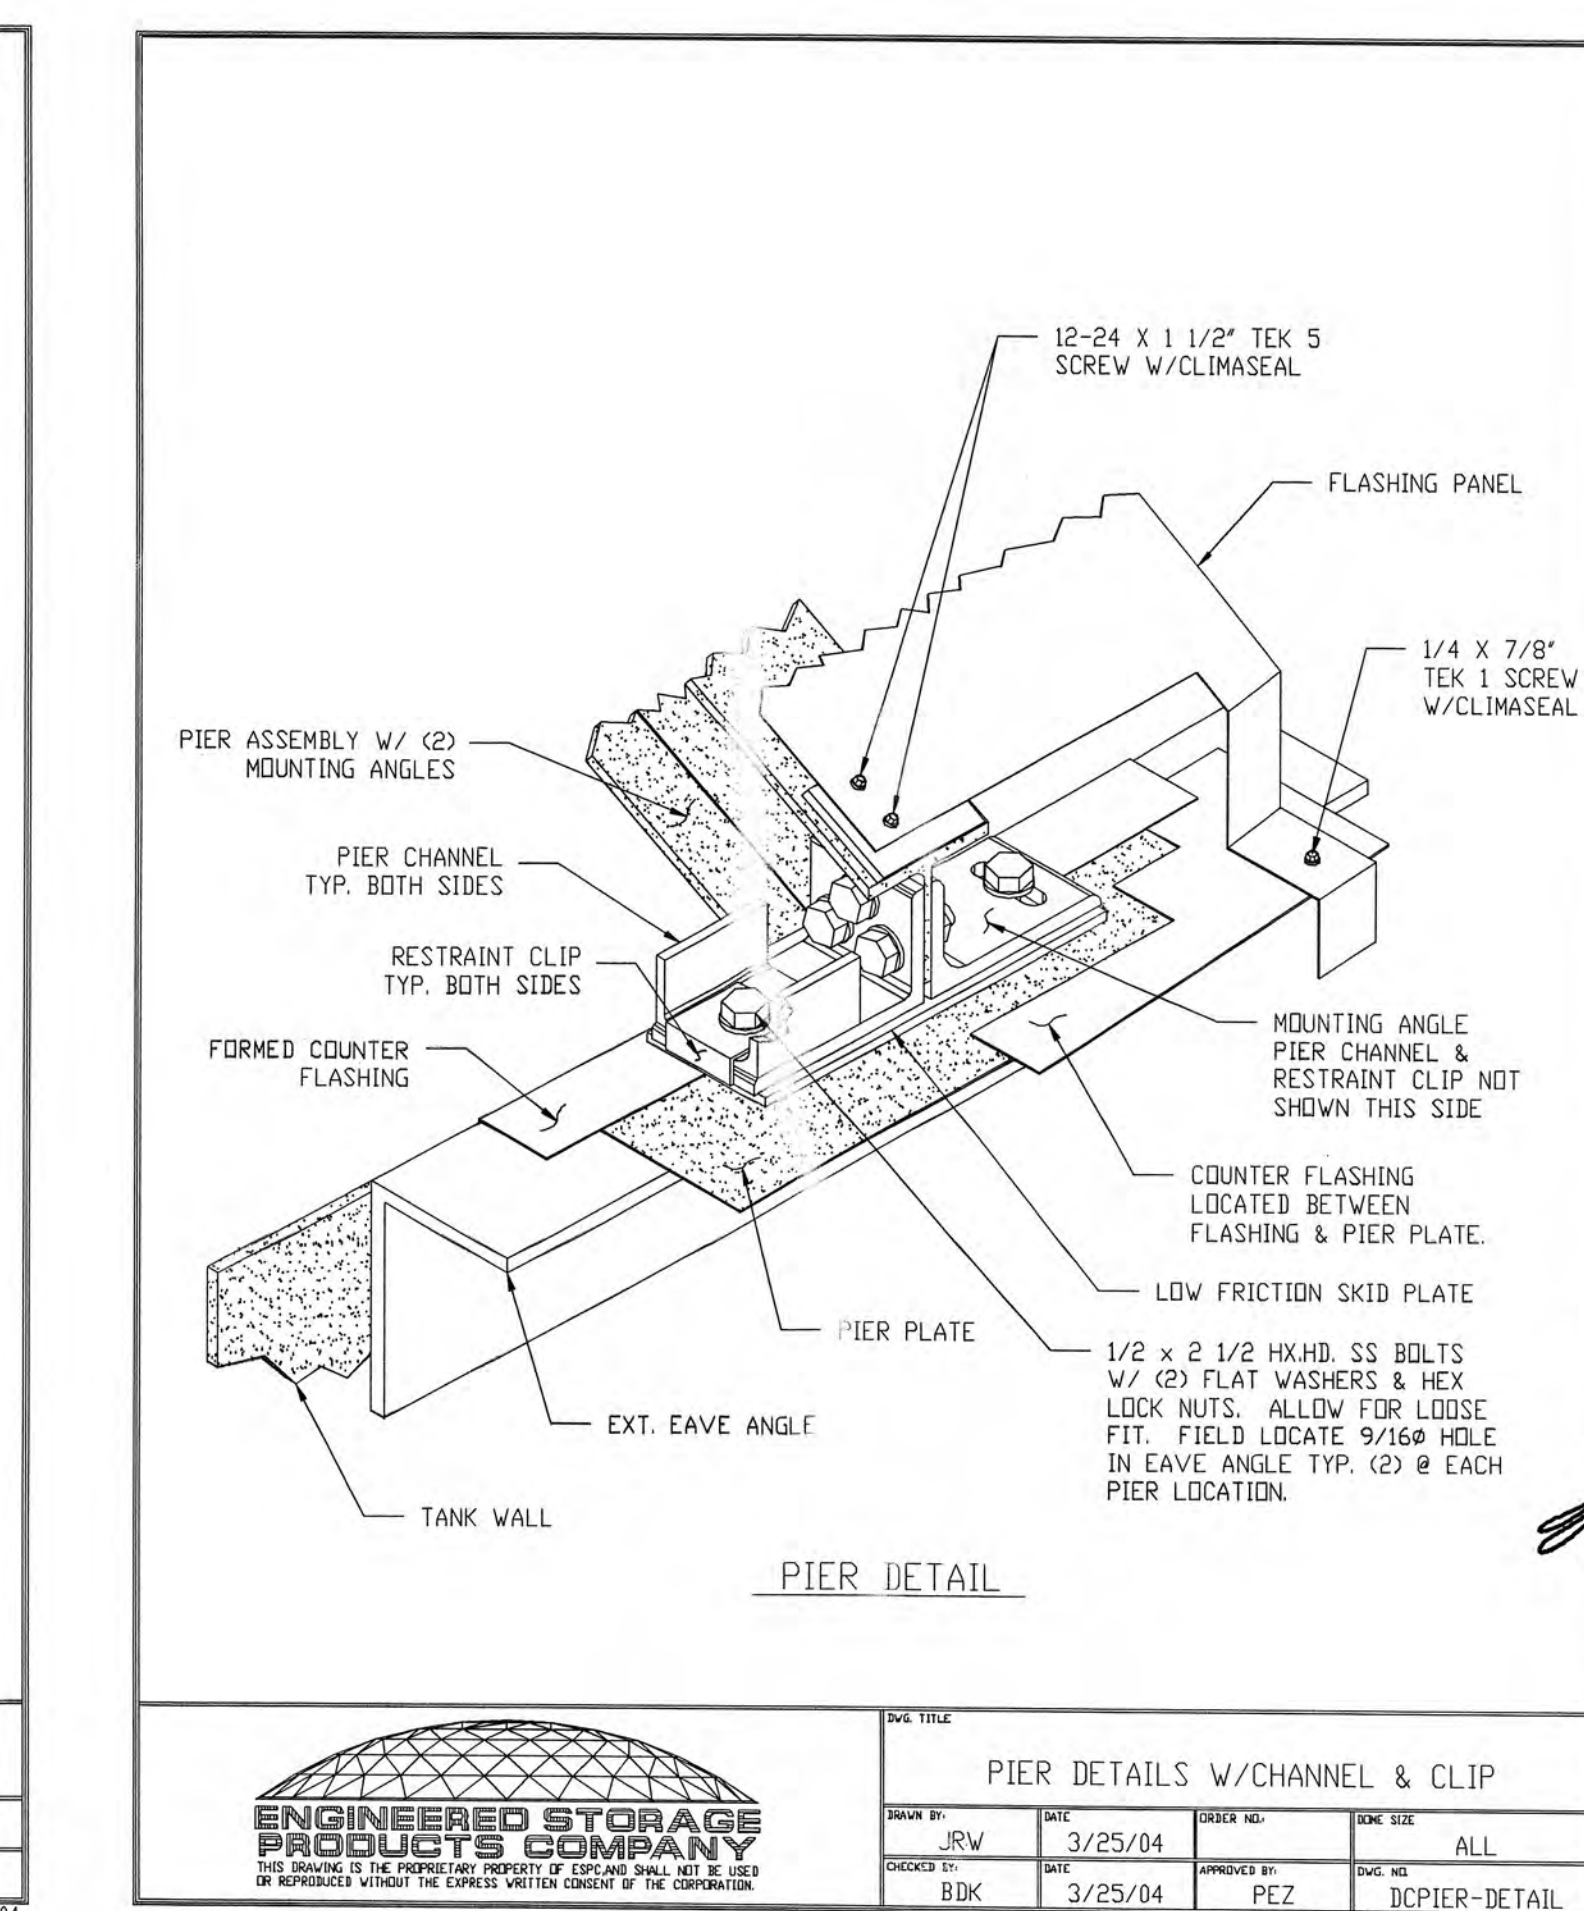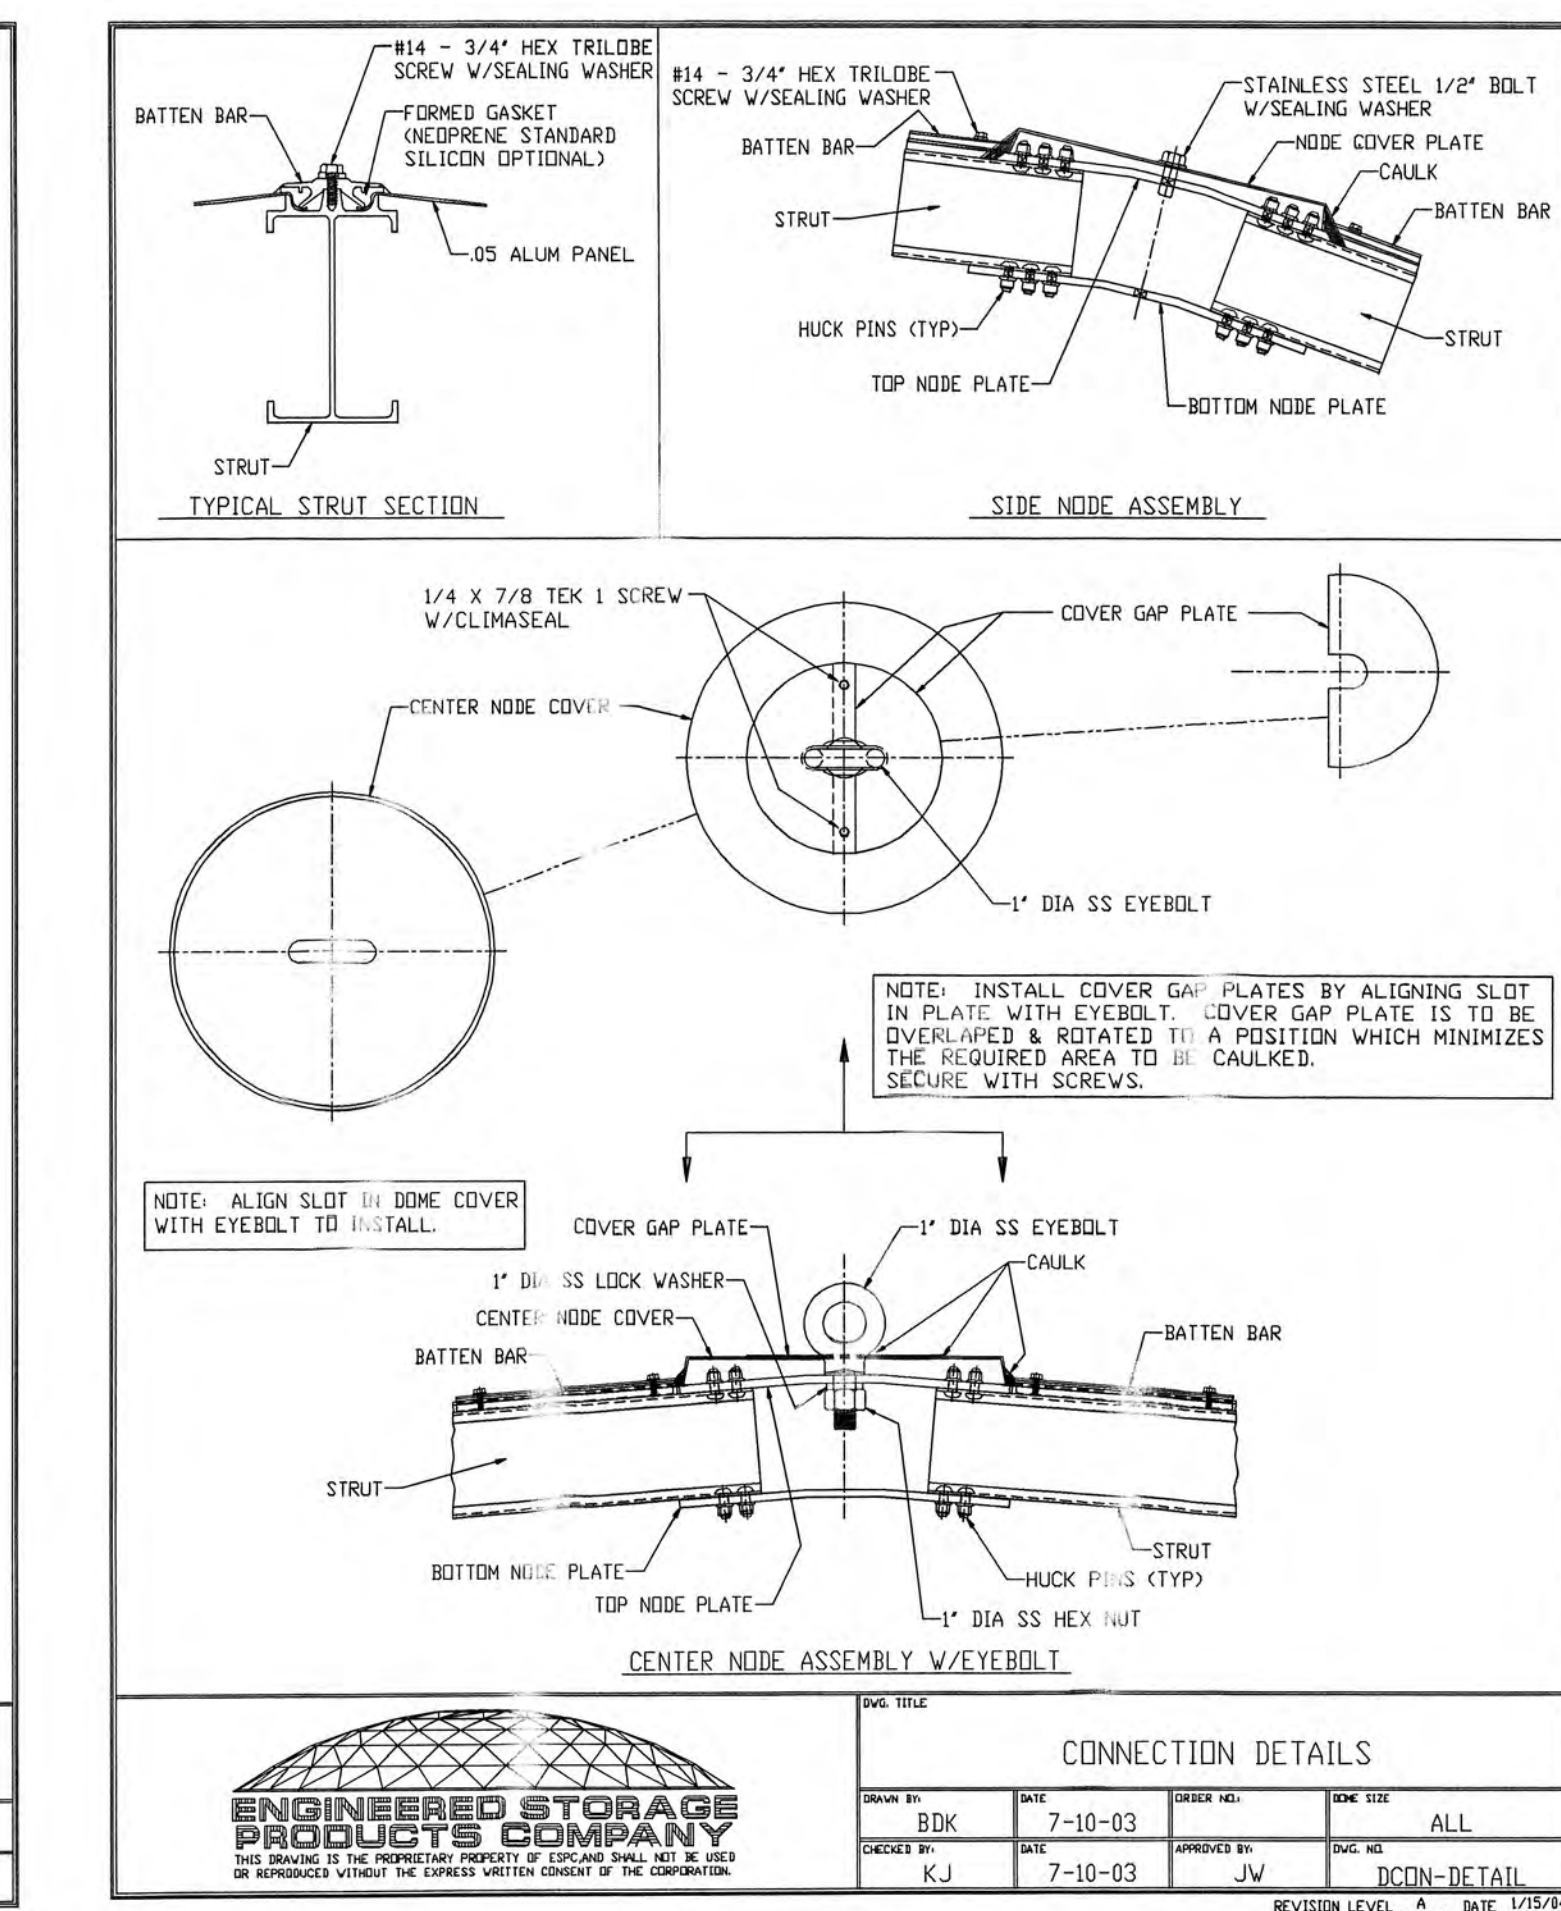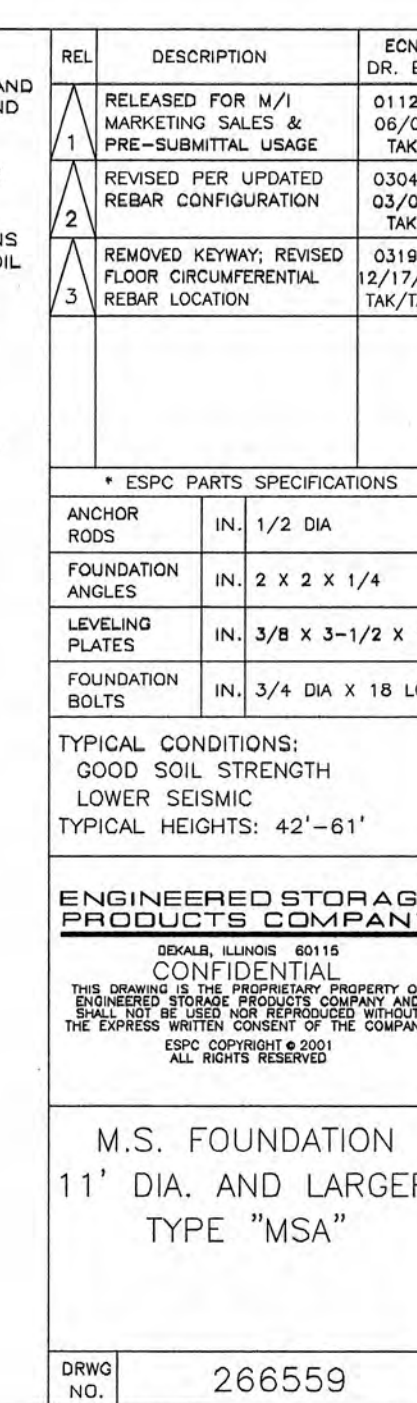
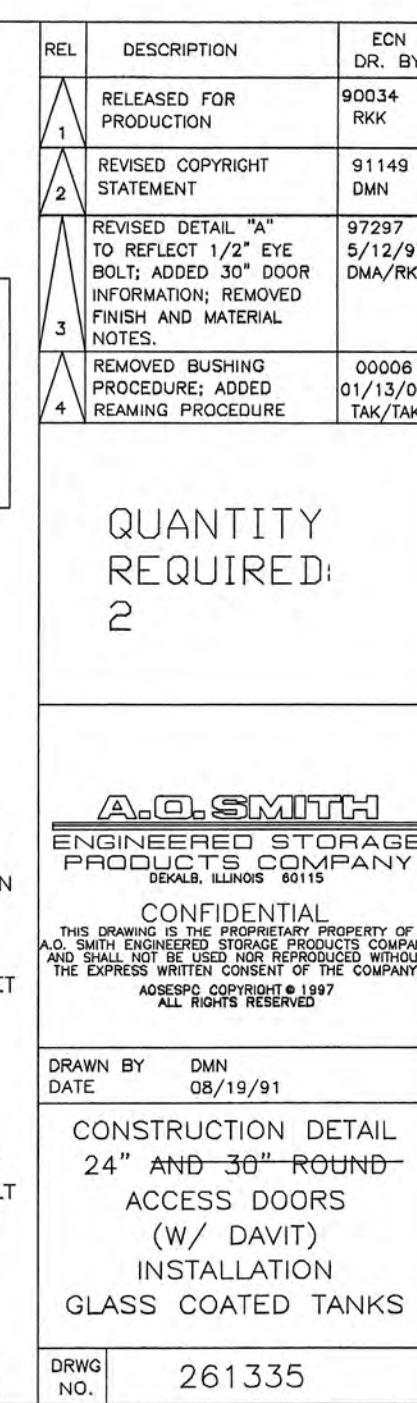


CLT MAP 026 PARCEL 056.00
RONNIE L. TURPIN
DB S-19, PG 472

CLT MAP 026LG PARCEL 001.00
RICHARD K. CLARK et ux
DB Q-19, PG 85

CLT MAP 026LG PARCEL 001.00
RICHARD K. CLARK et ux
TRACT 1
DB Y-15, PG 234


CLT MAP 026LG PARCEL 003.00
S.L. WARD et ux
DB Z-9, PG 283

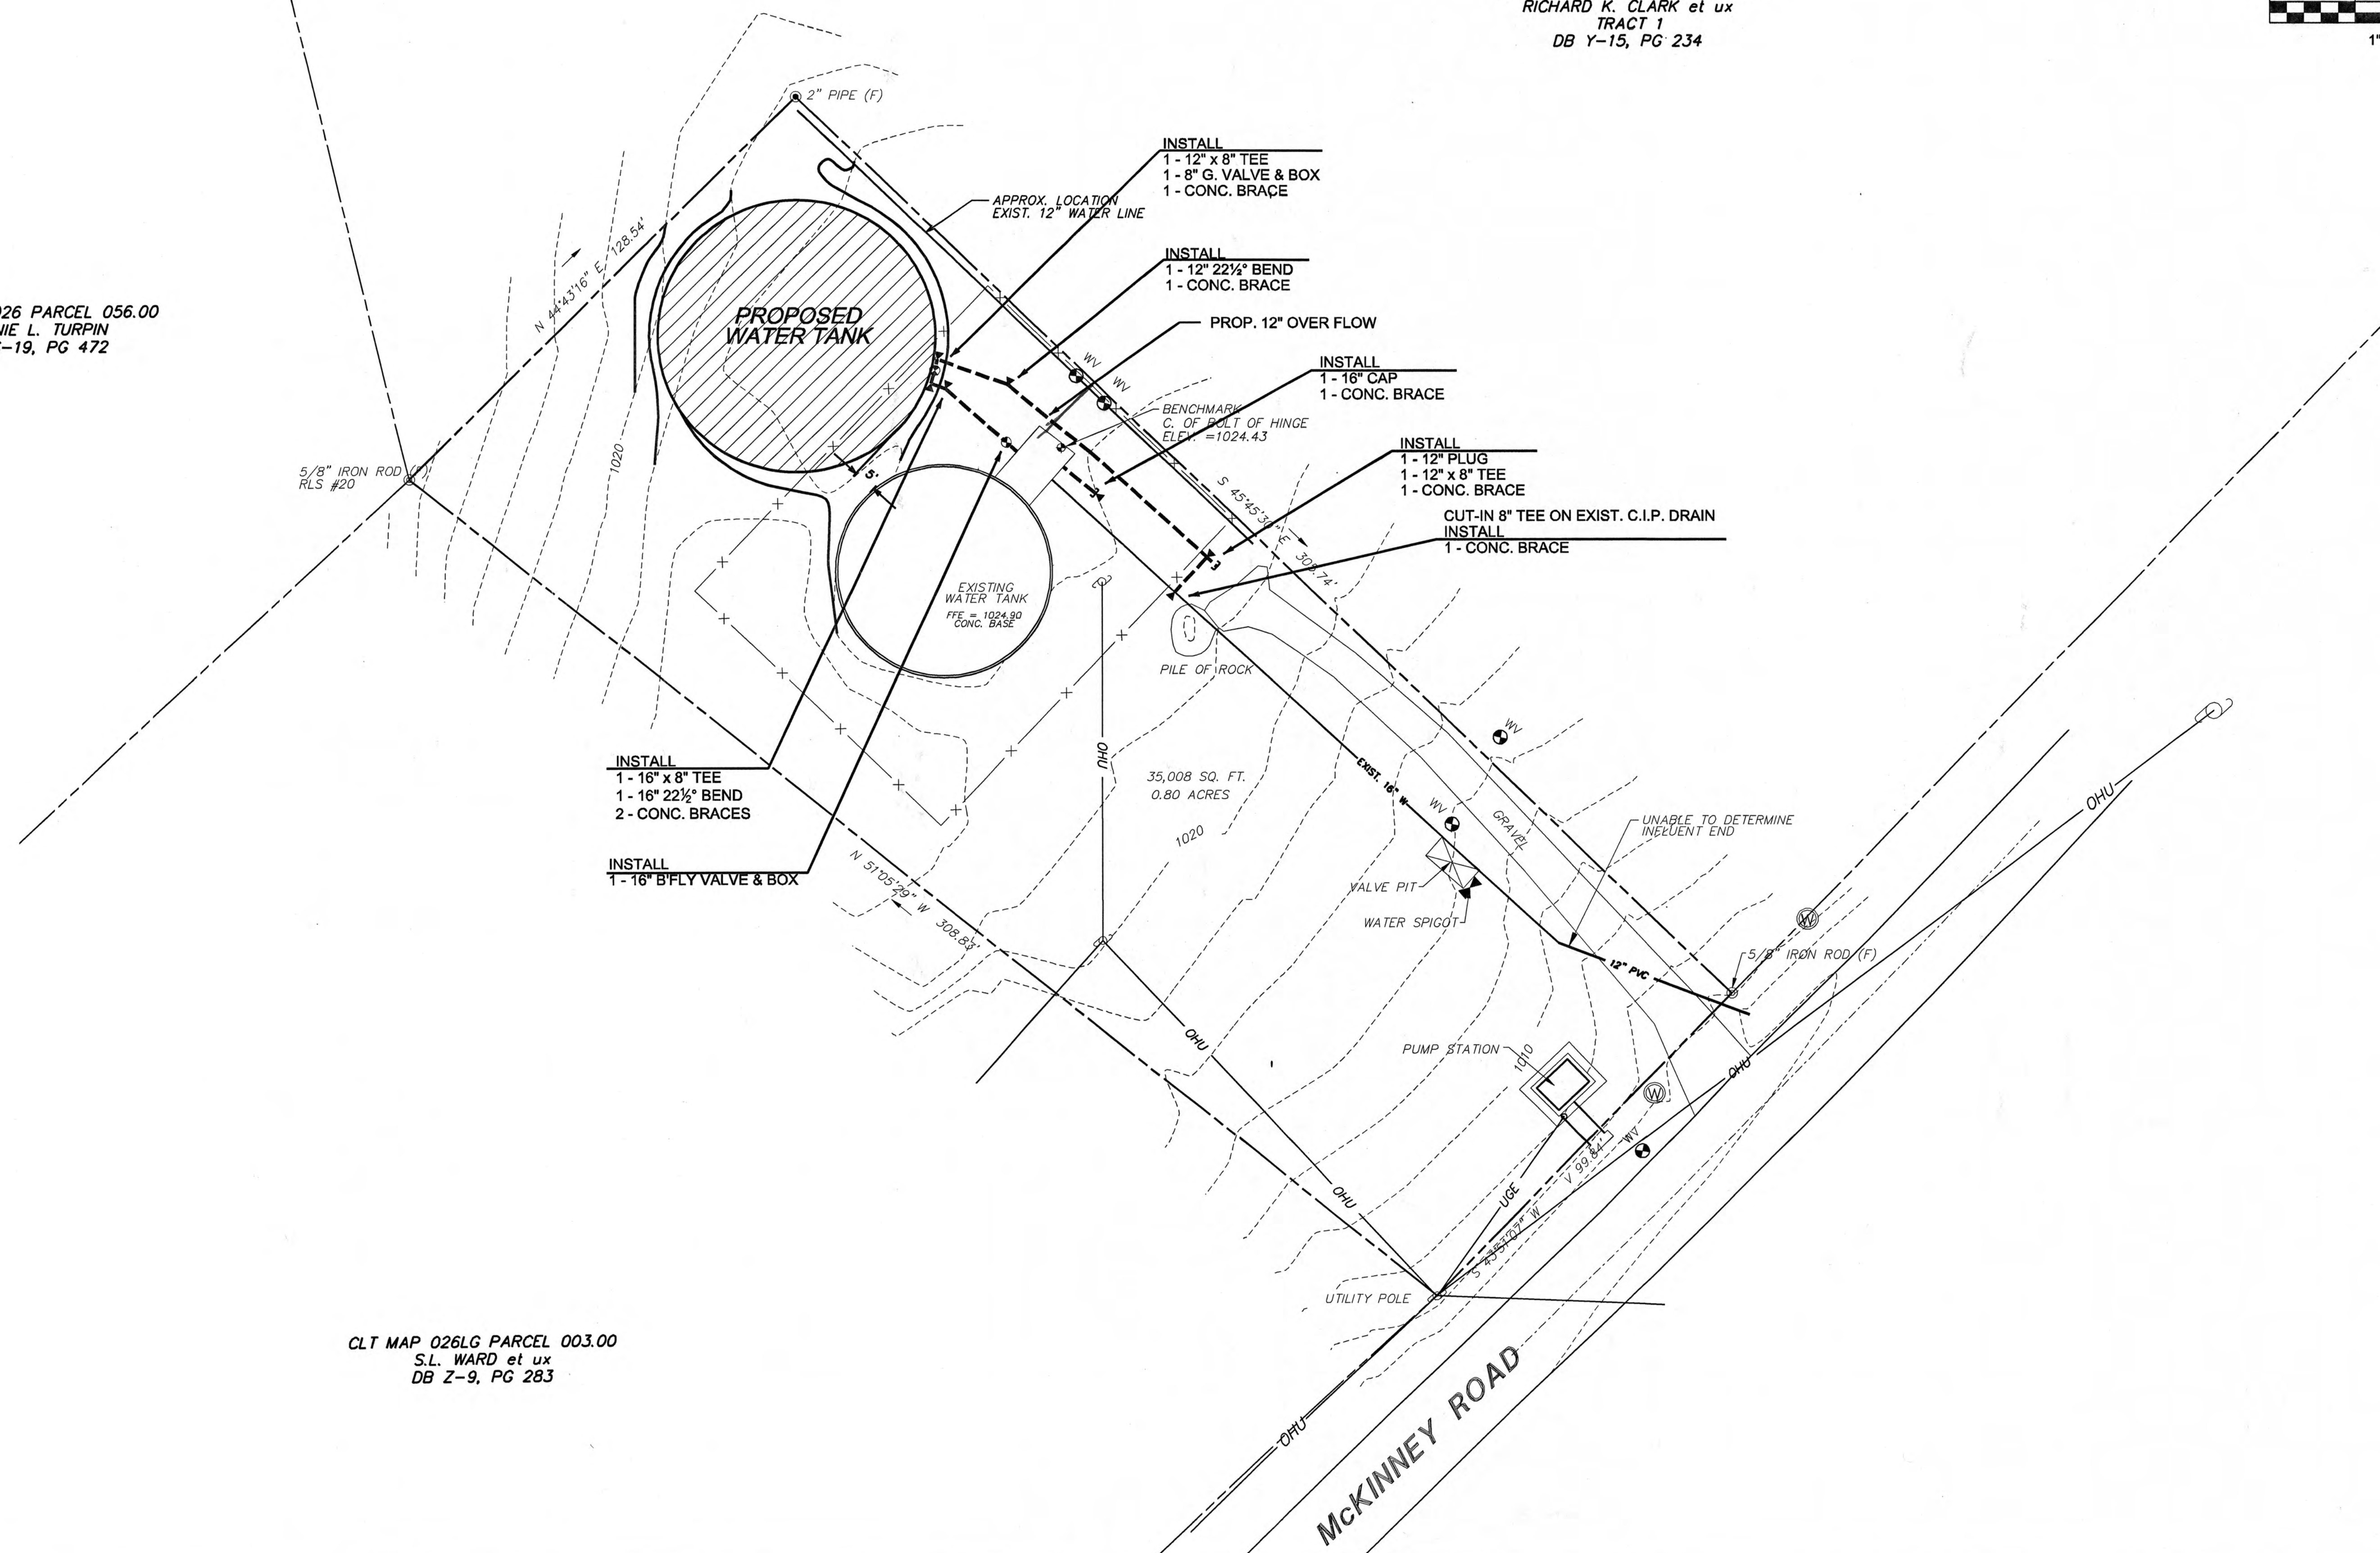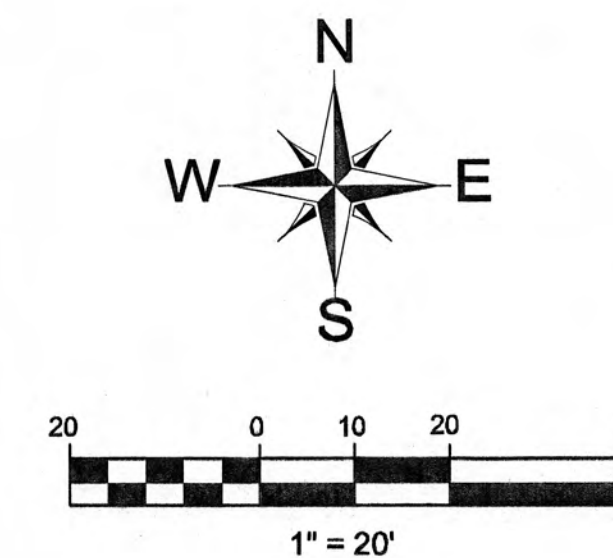


JAMES C. HAILEY & COMPANY
Consulting Engineers
Nashville, Tennessee 37221
PH: 615-883-4933 FAX: 615-883-4937
http://www.jcheingr.com

**EMORY HEIGHTS
WATER STORAGE TANK
SITE PLAN**


HARRIMAN UTILITY BOARD
Roane County, Tennessee

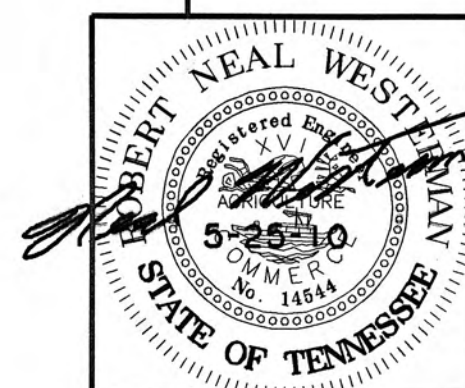


DESIGN	RNW
DRAWN	LLB/ERG
CHECKED	RNW
DATE	FEB. 2010
SCALE	1" = 20'
PROJECT NO.	09212
SHEET	1

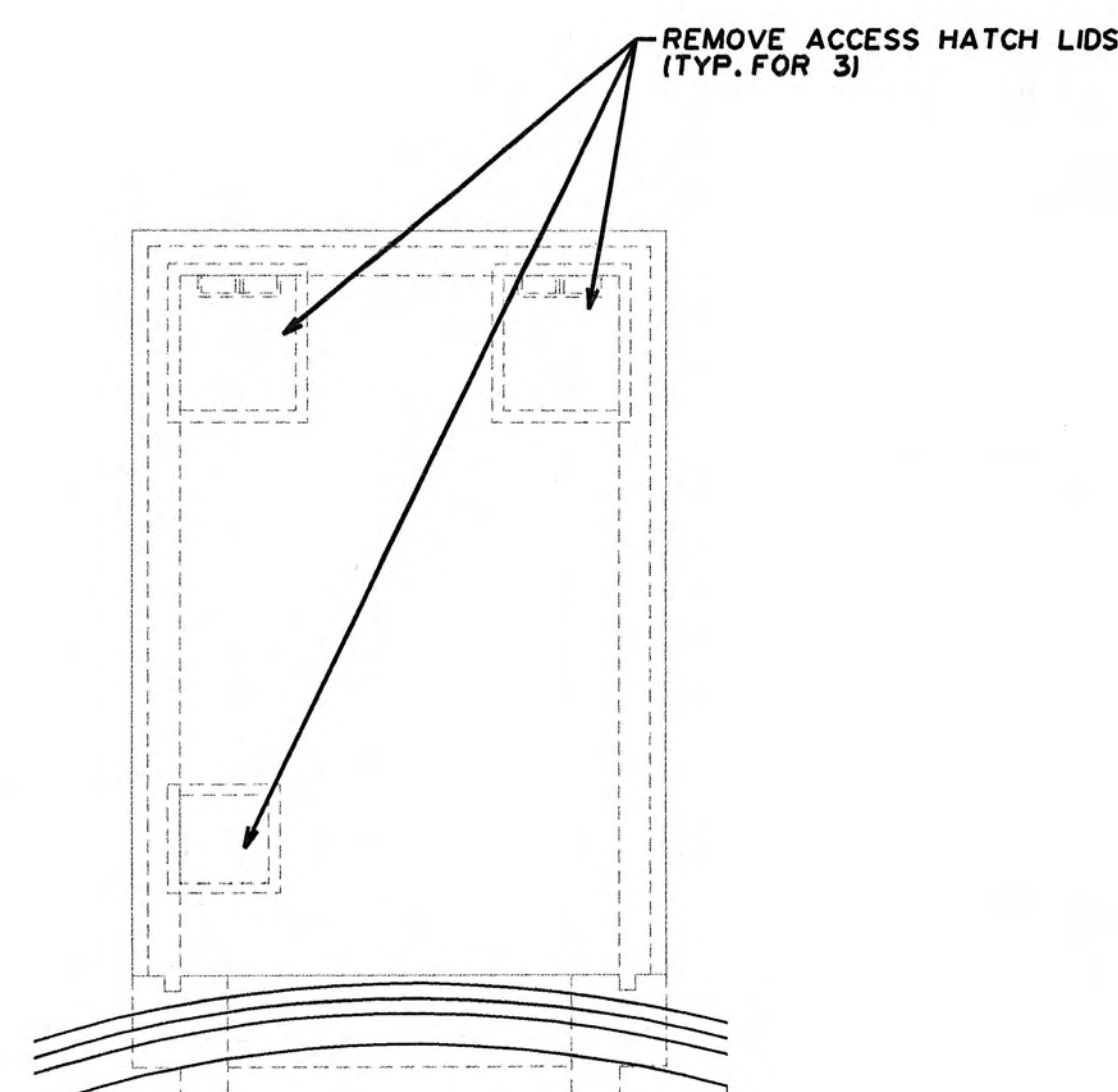



TOP - EXISTING

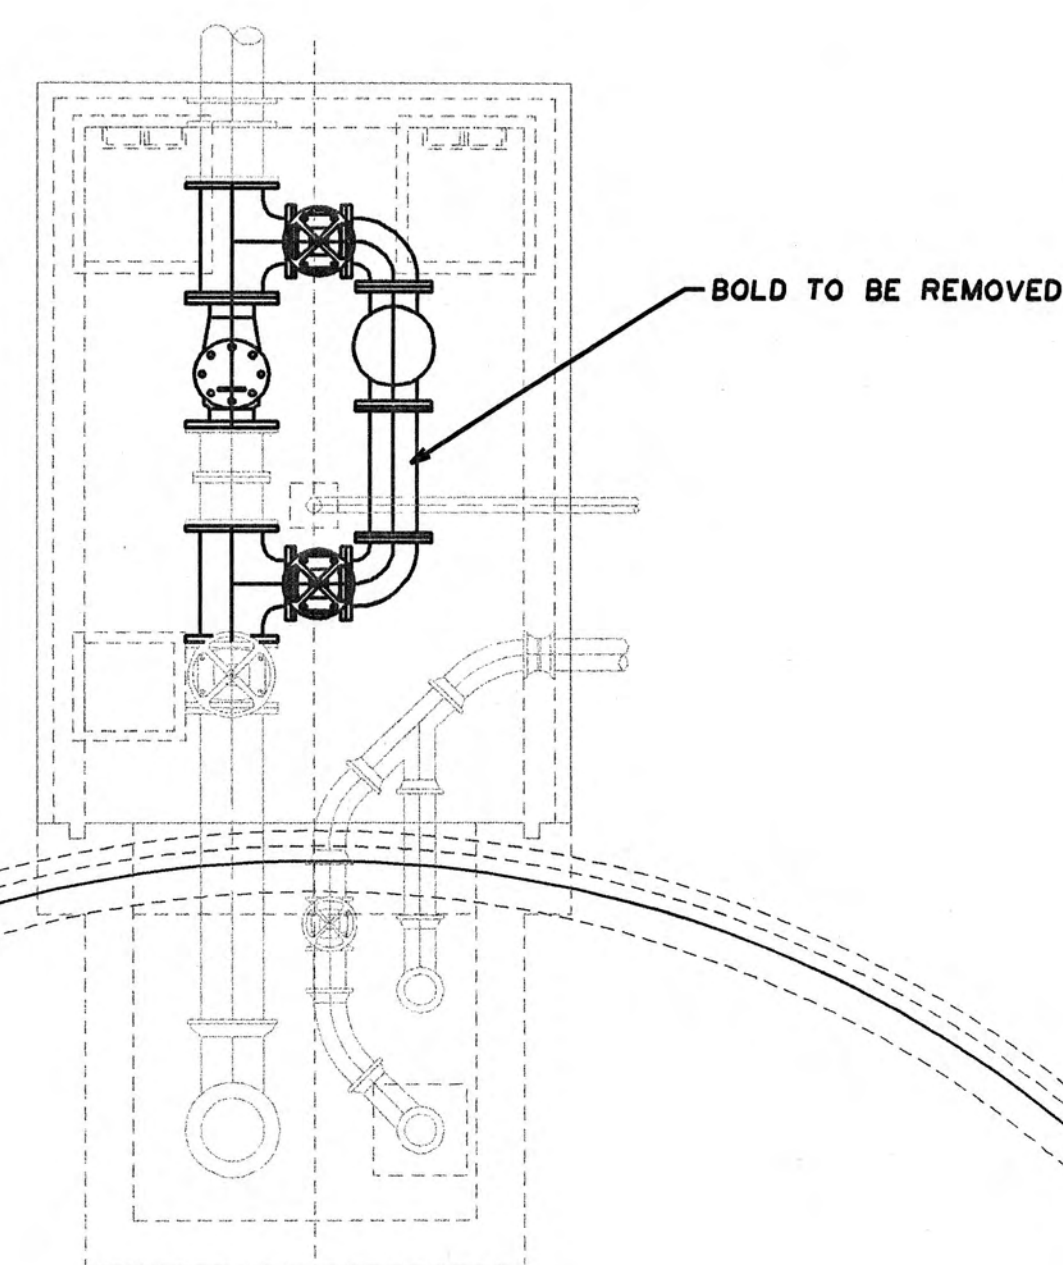


BOLT DOWN ACCESS HATCH
HALLIDAY PRODUCTS SERIES FIR
MODEL NO. FIR3030 OR
APPROVED EQUAL

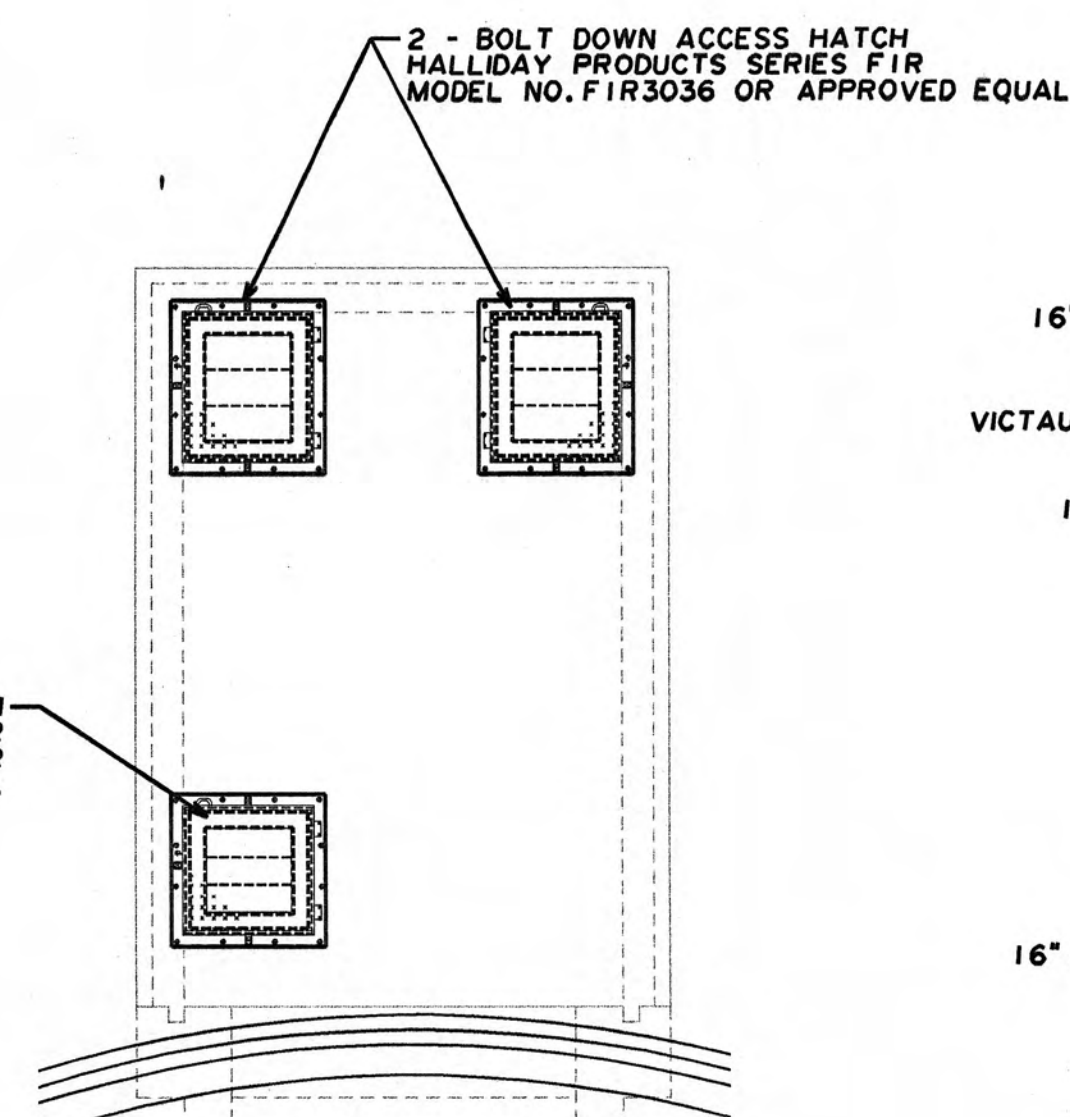


TOP - PROPOSED

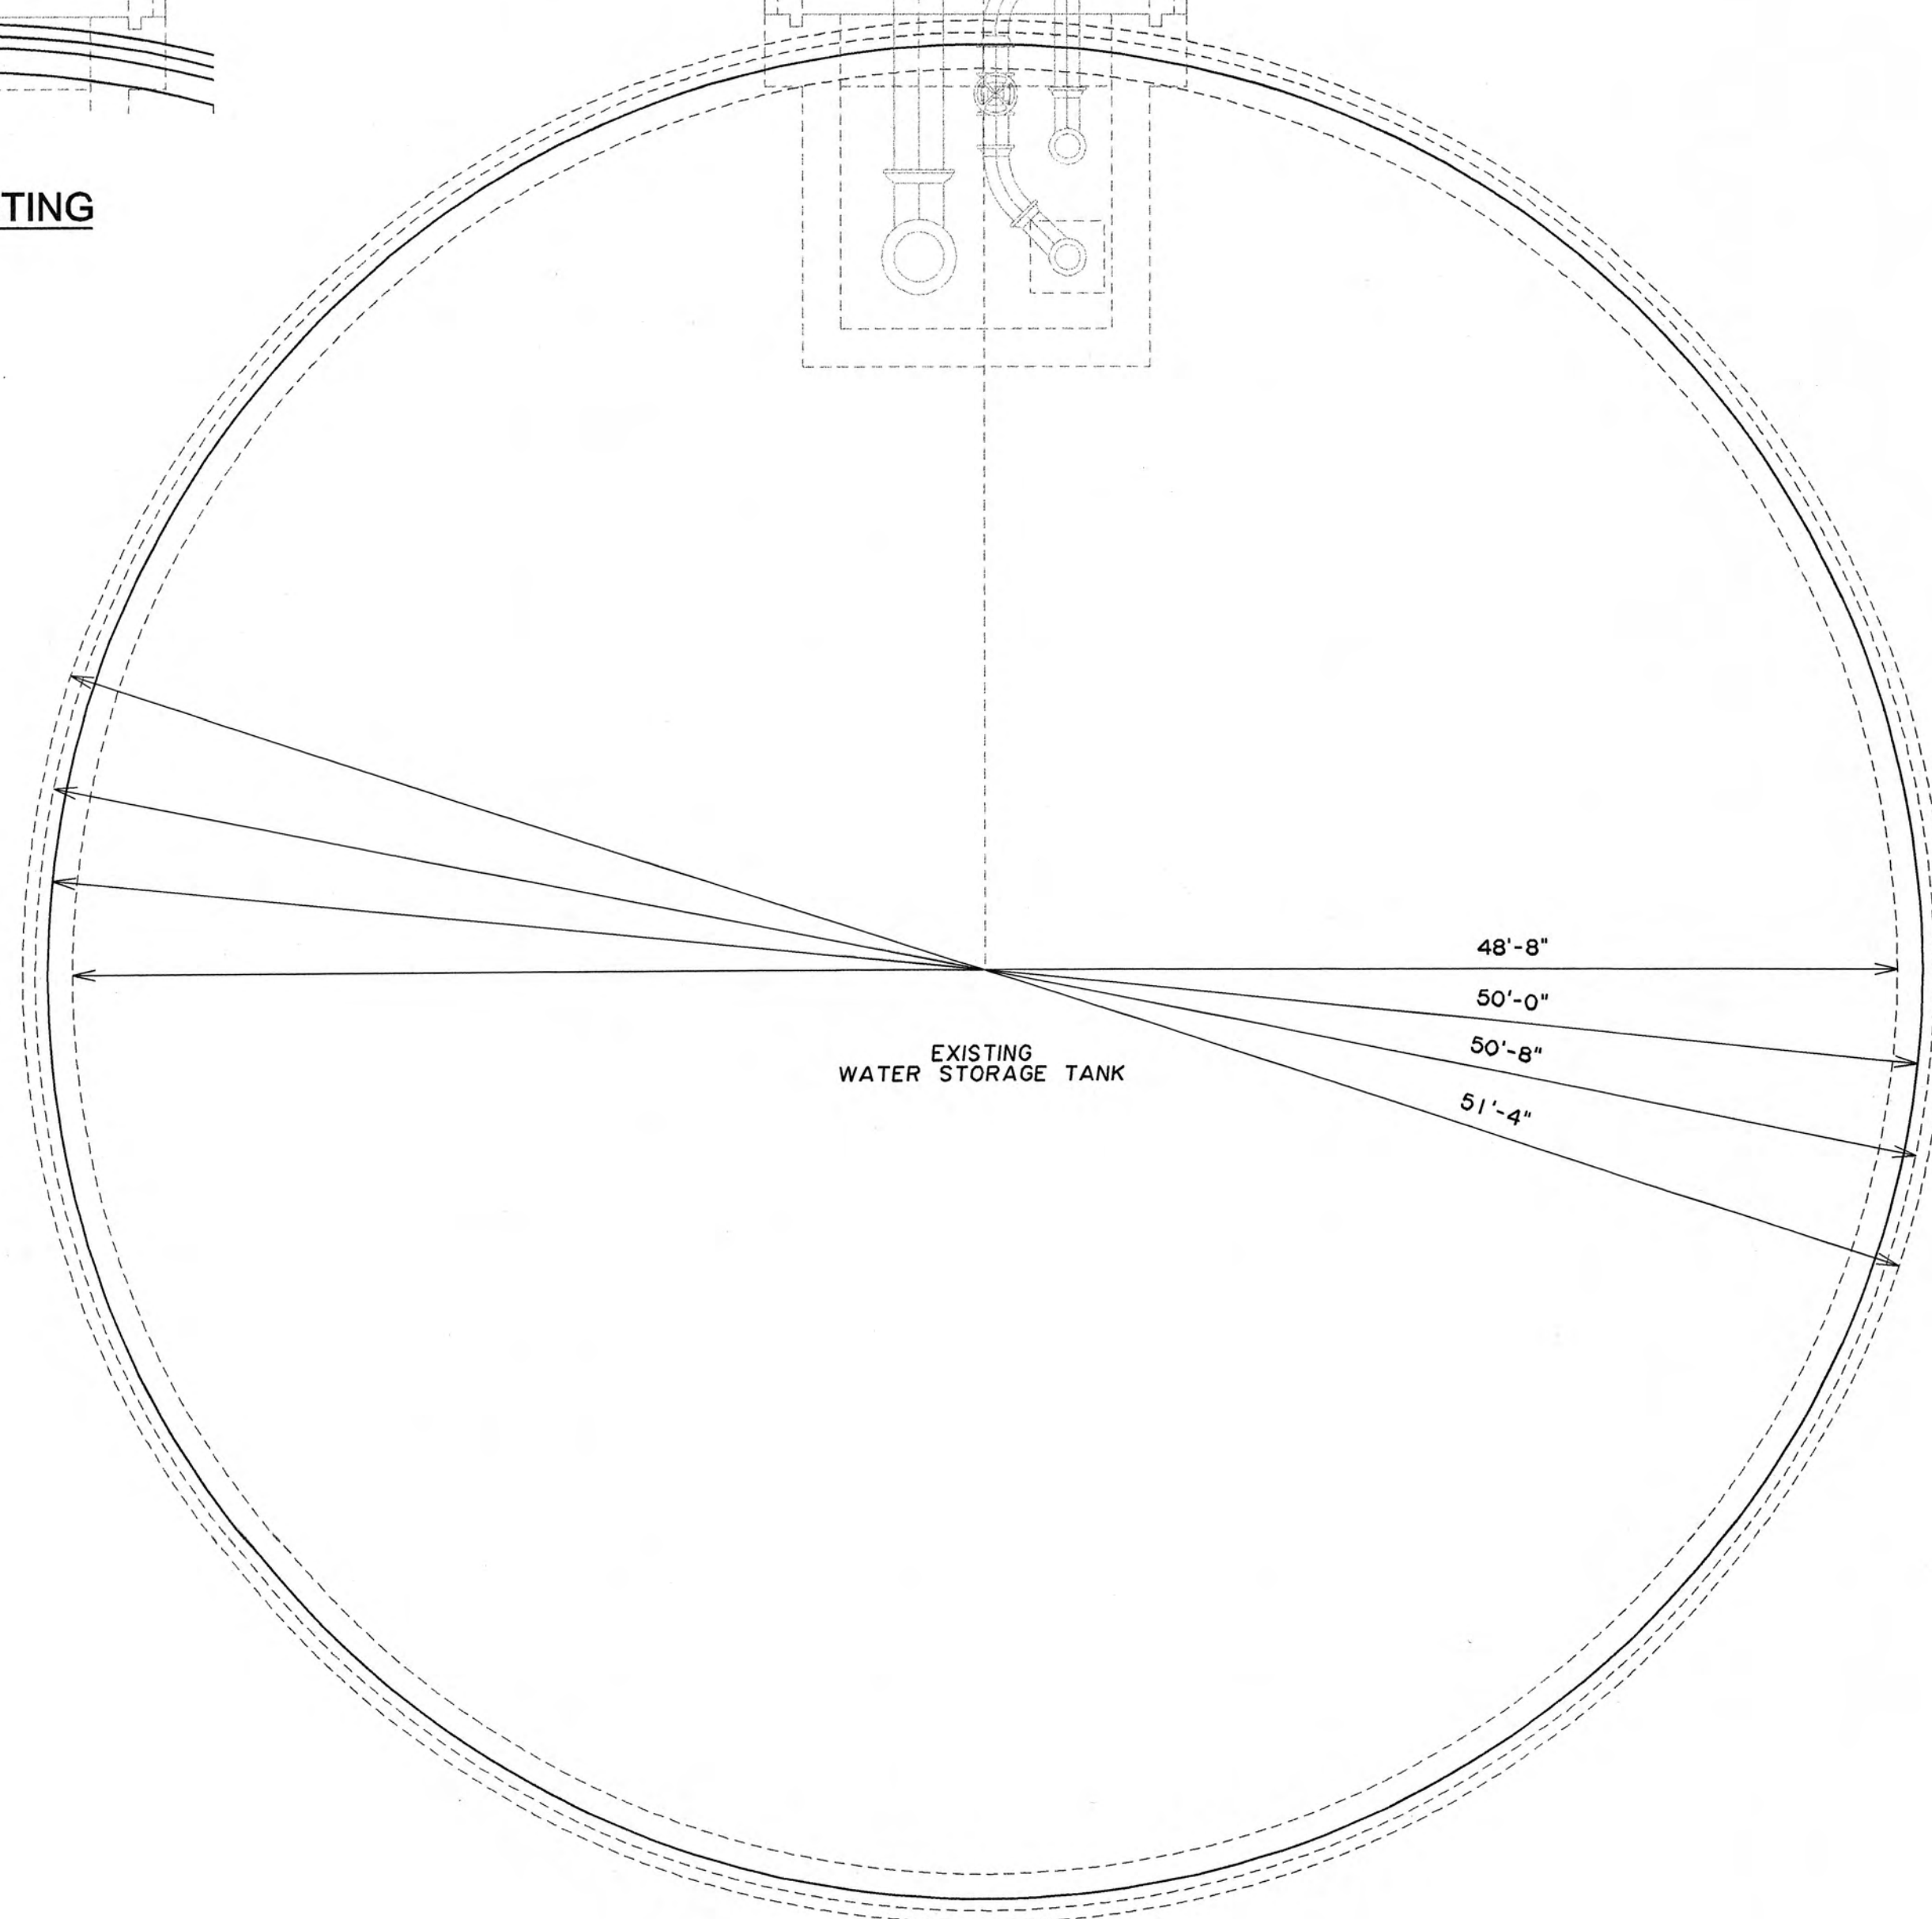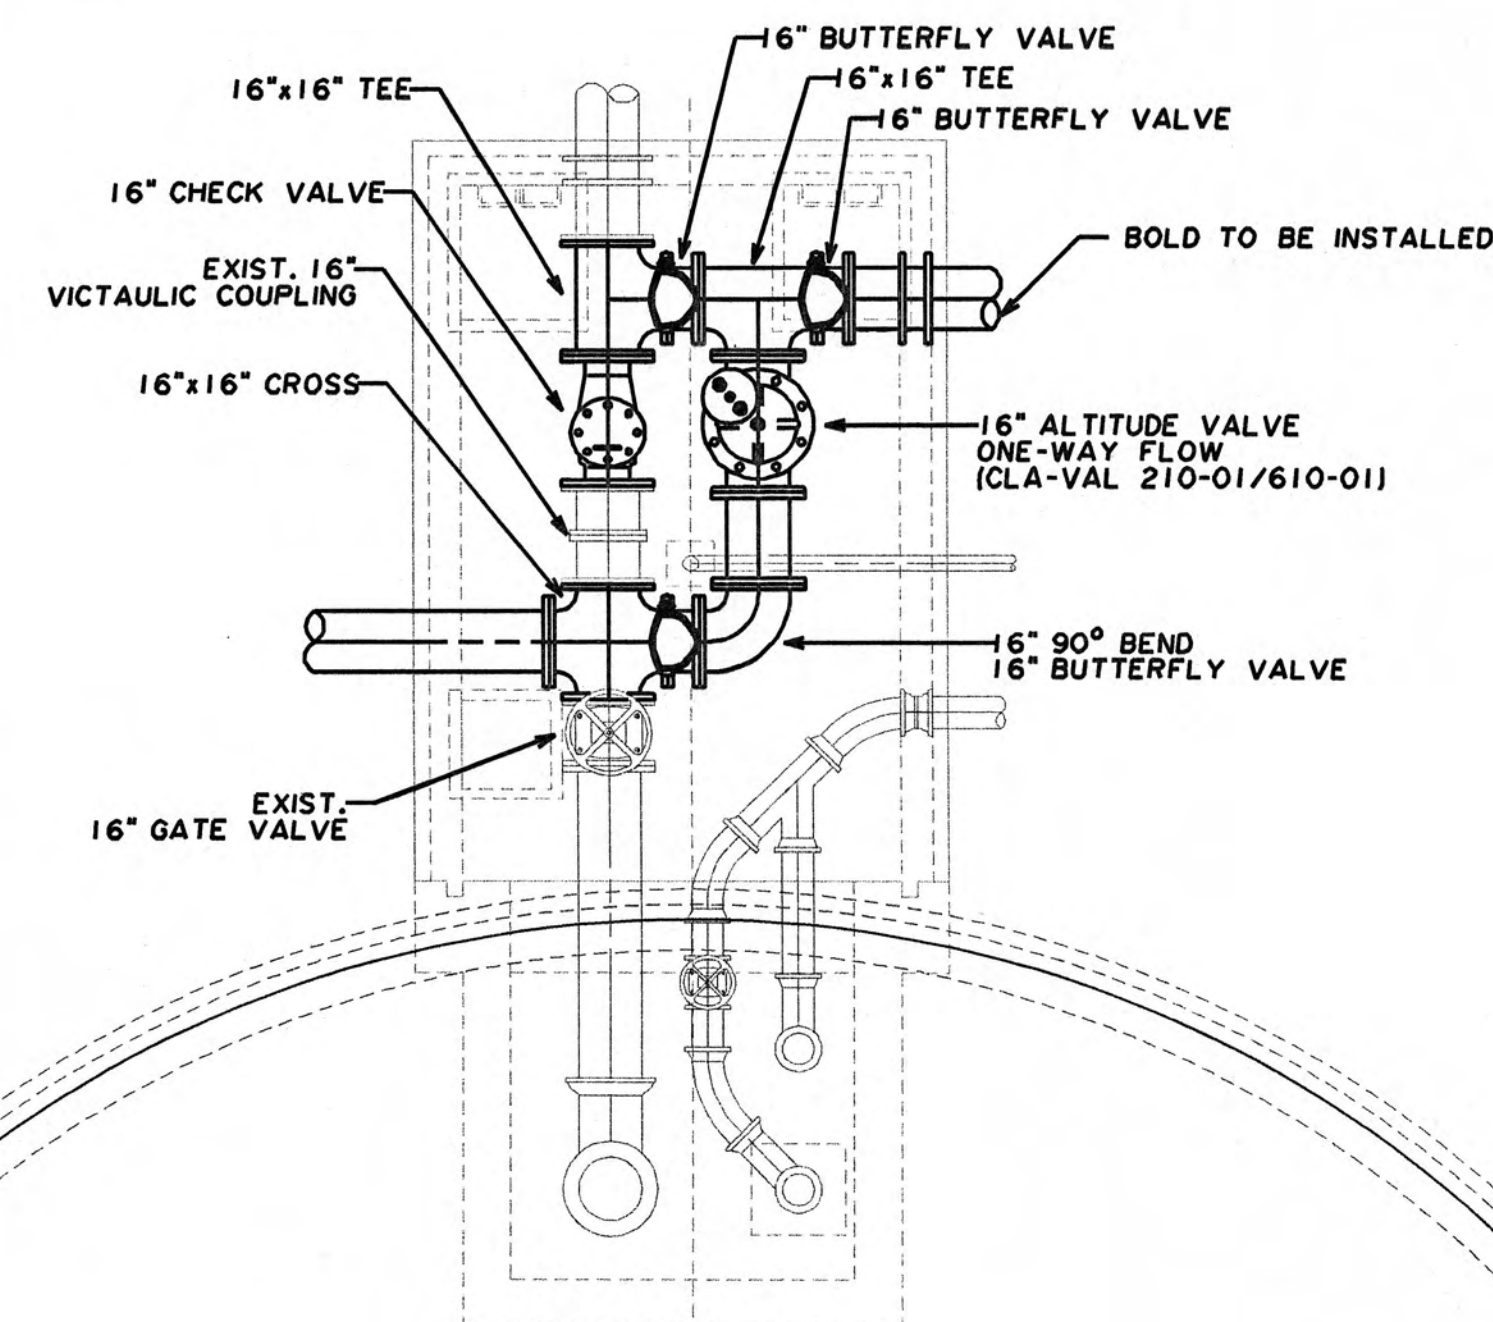


EXISTING

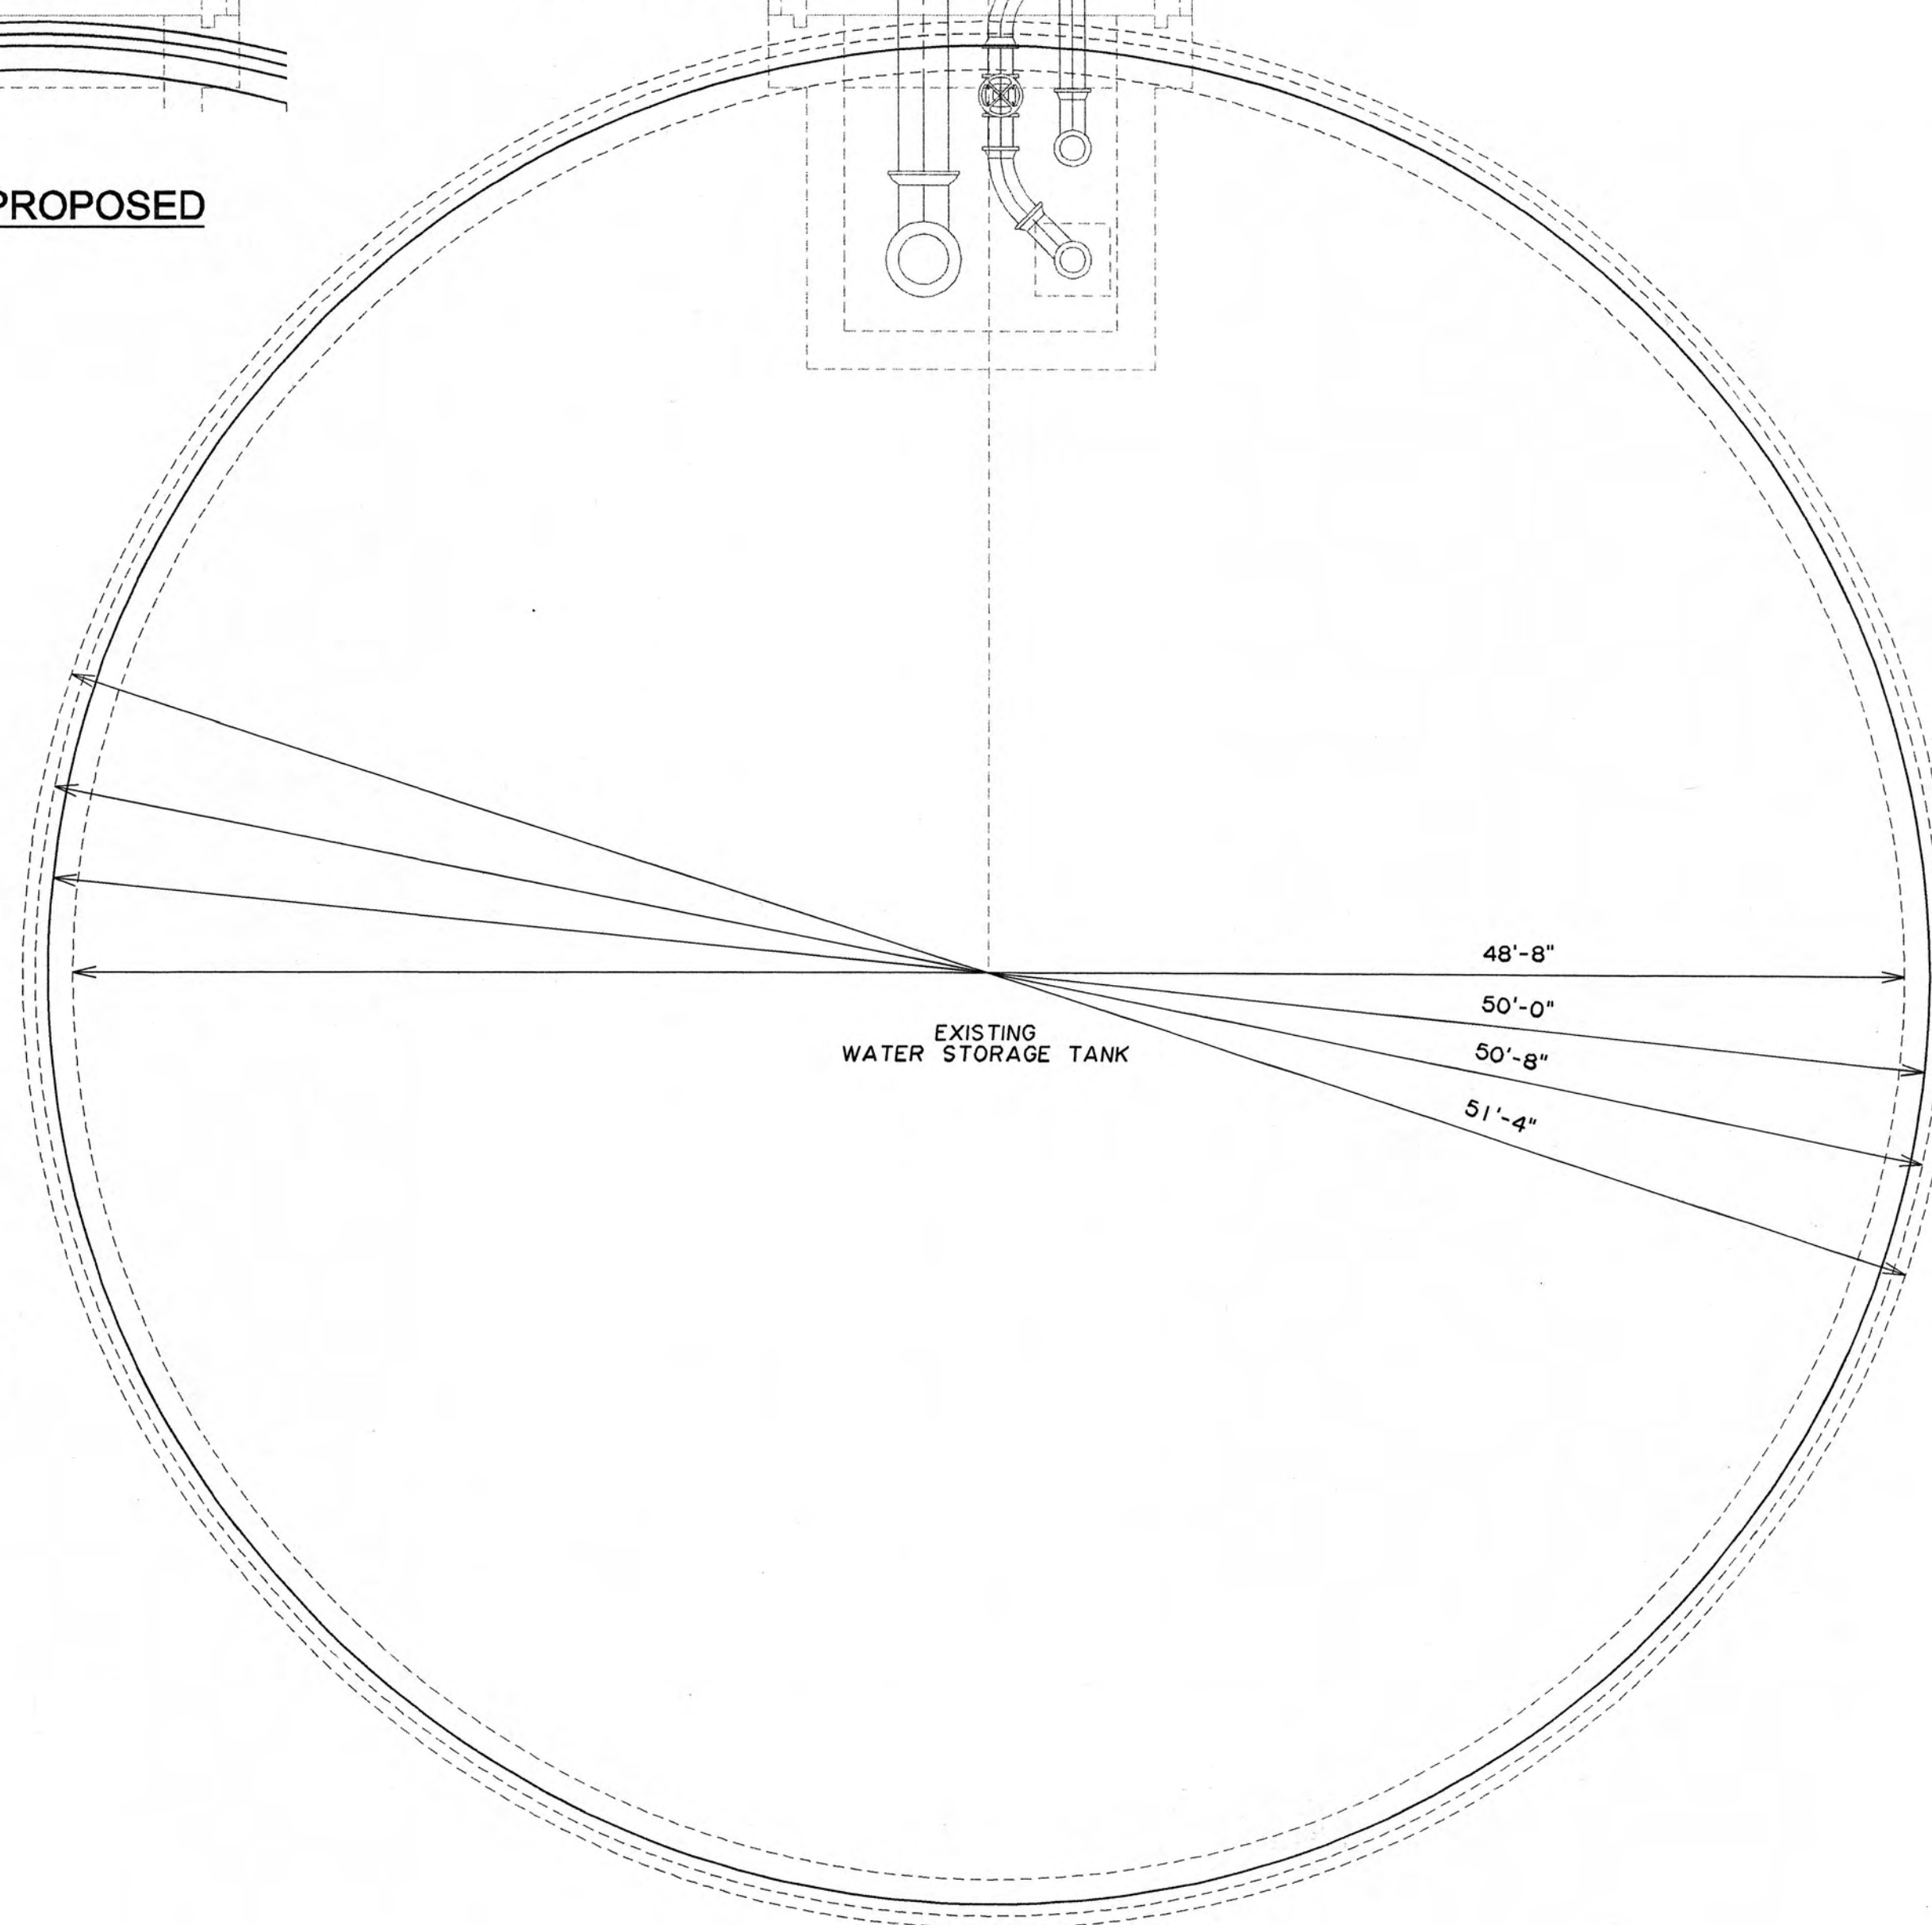


PROPOSED

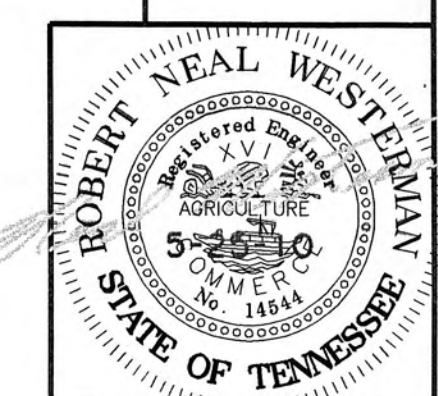


DESIGN	RNW
DRAWN	ERG
CHECKED	RNW
DATE	FEB. 2010
SCALE	1/4" = 1'
PROJECT NO.	09212
SHEET	2

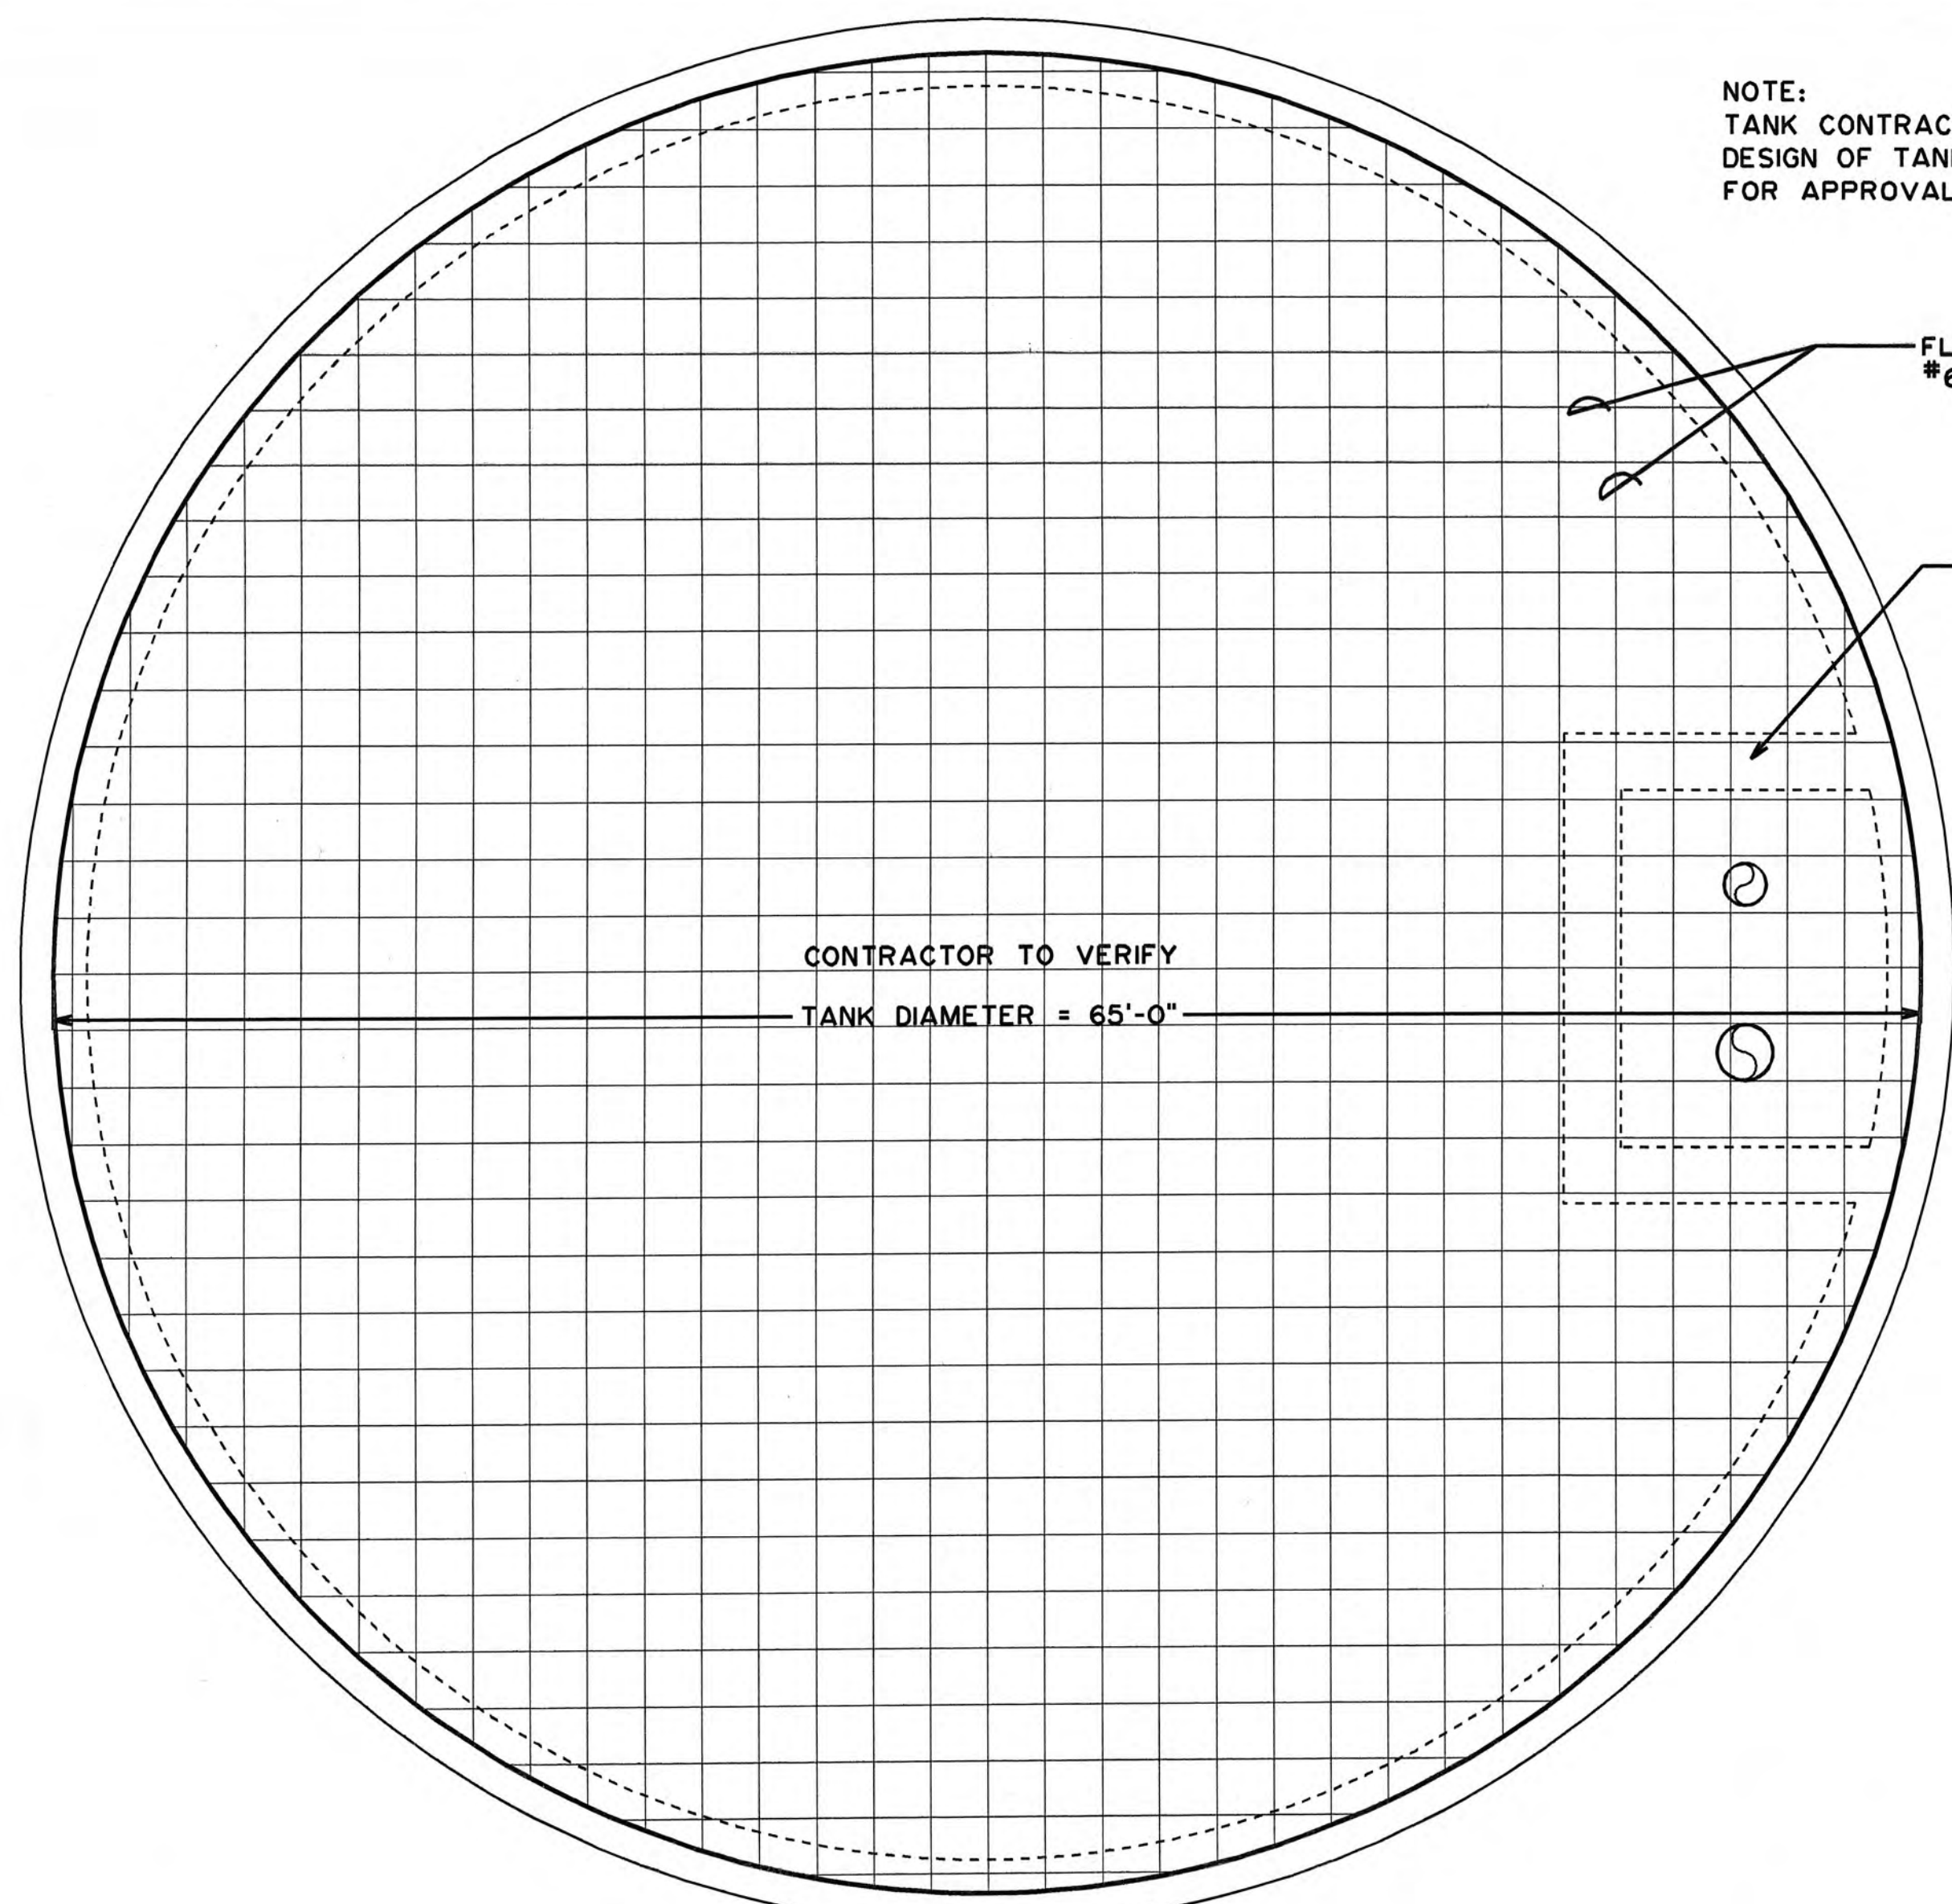


TANK - PLAN
SCALE: NONE

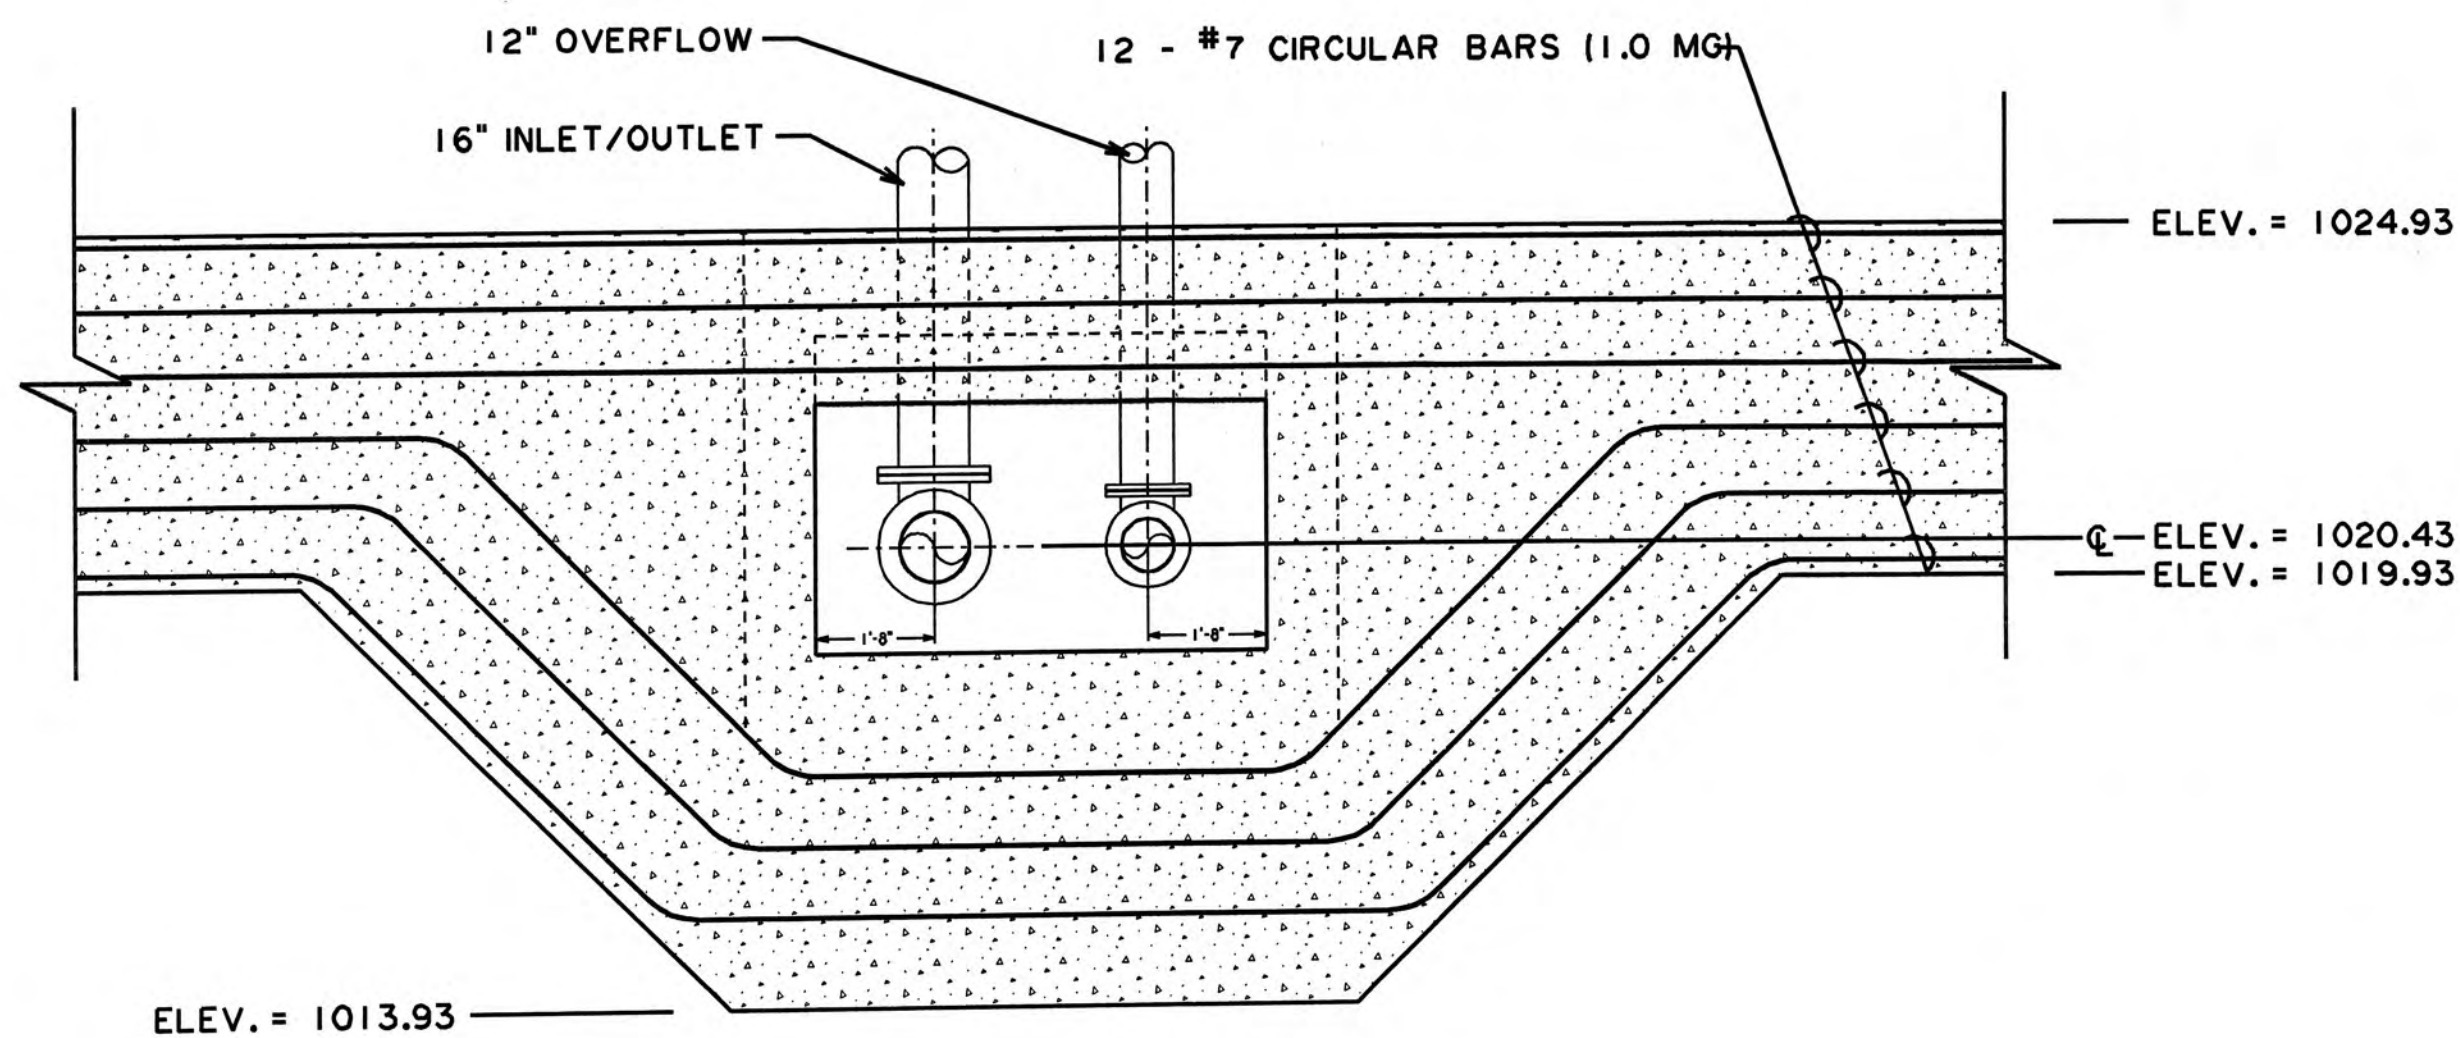


SECTION "A-A"
SCALE: 3/8" = 1'-0"

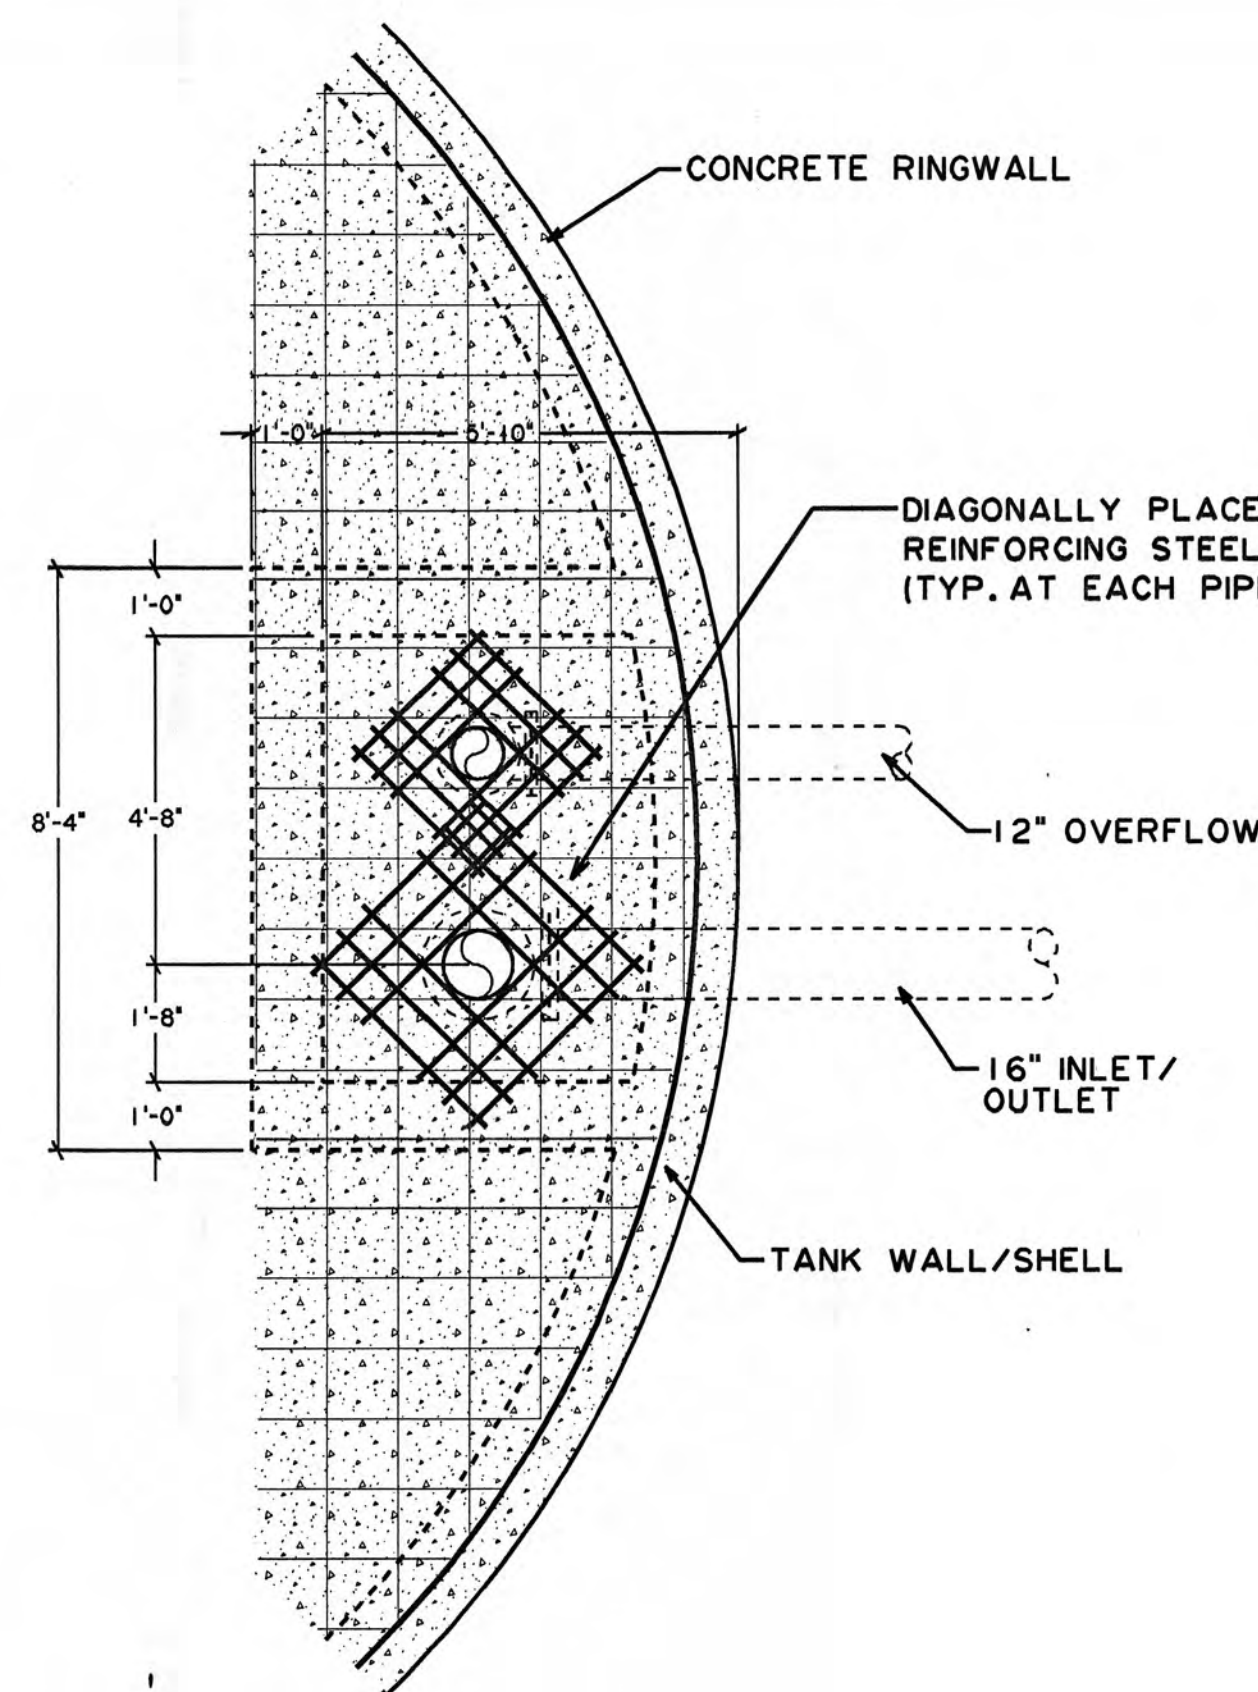


RINGWALL SECTIONAL PLAN
SCALE: 3/8" = 1'-0"

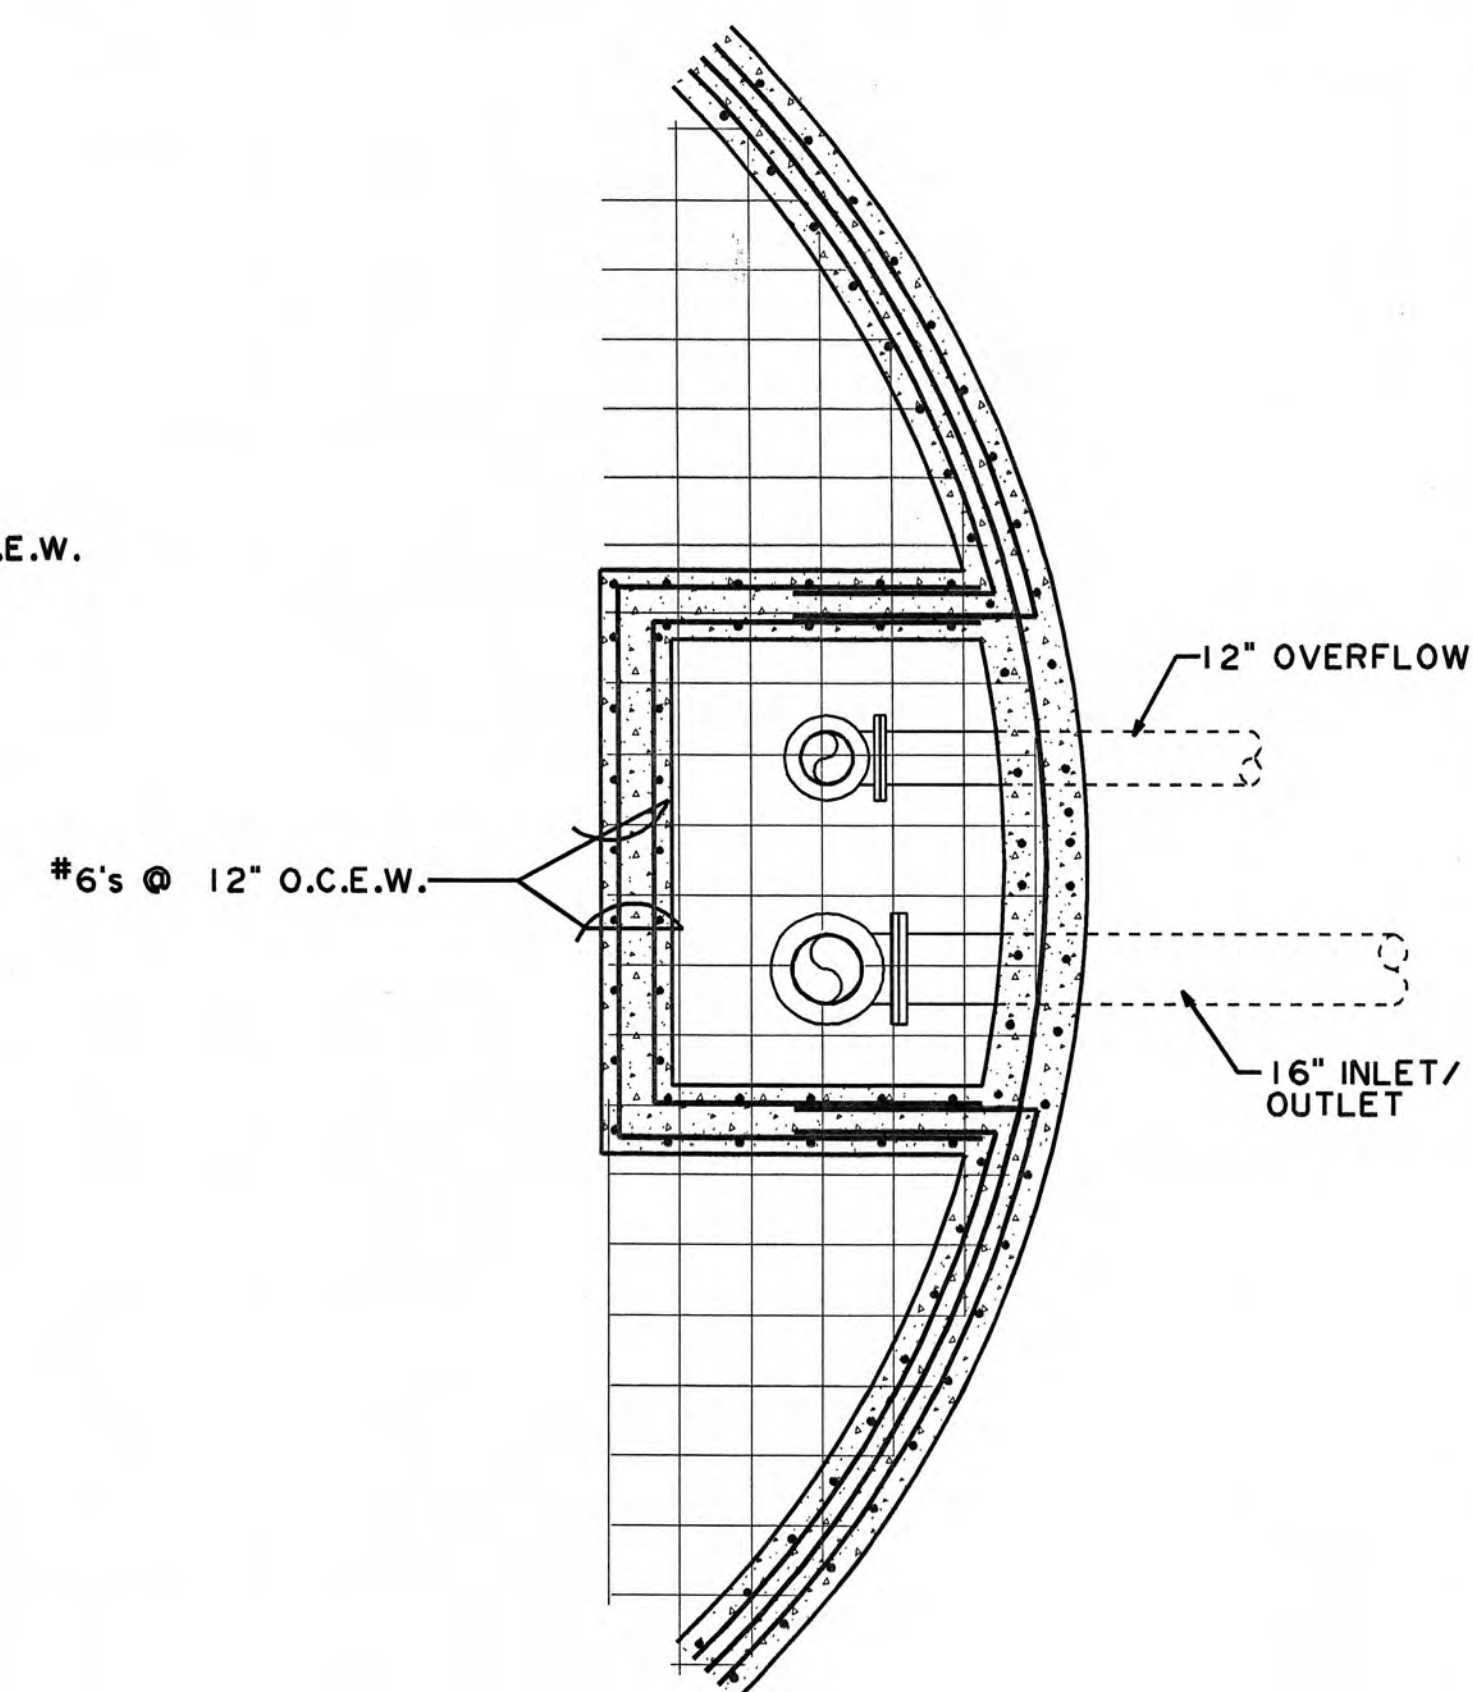

INLET/OUTLET DETAIL
SCALE: 3/8" = 1'-0"

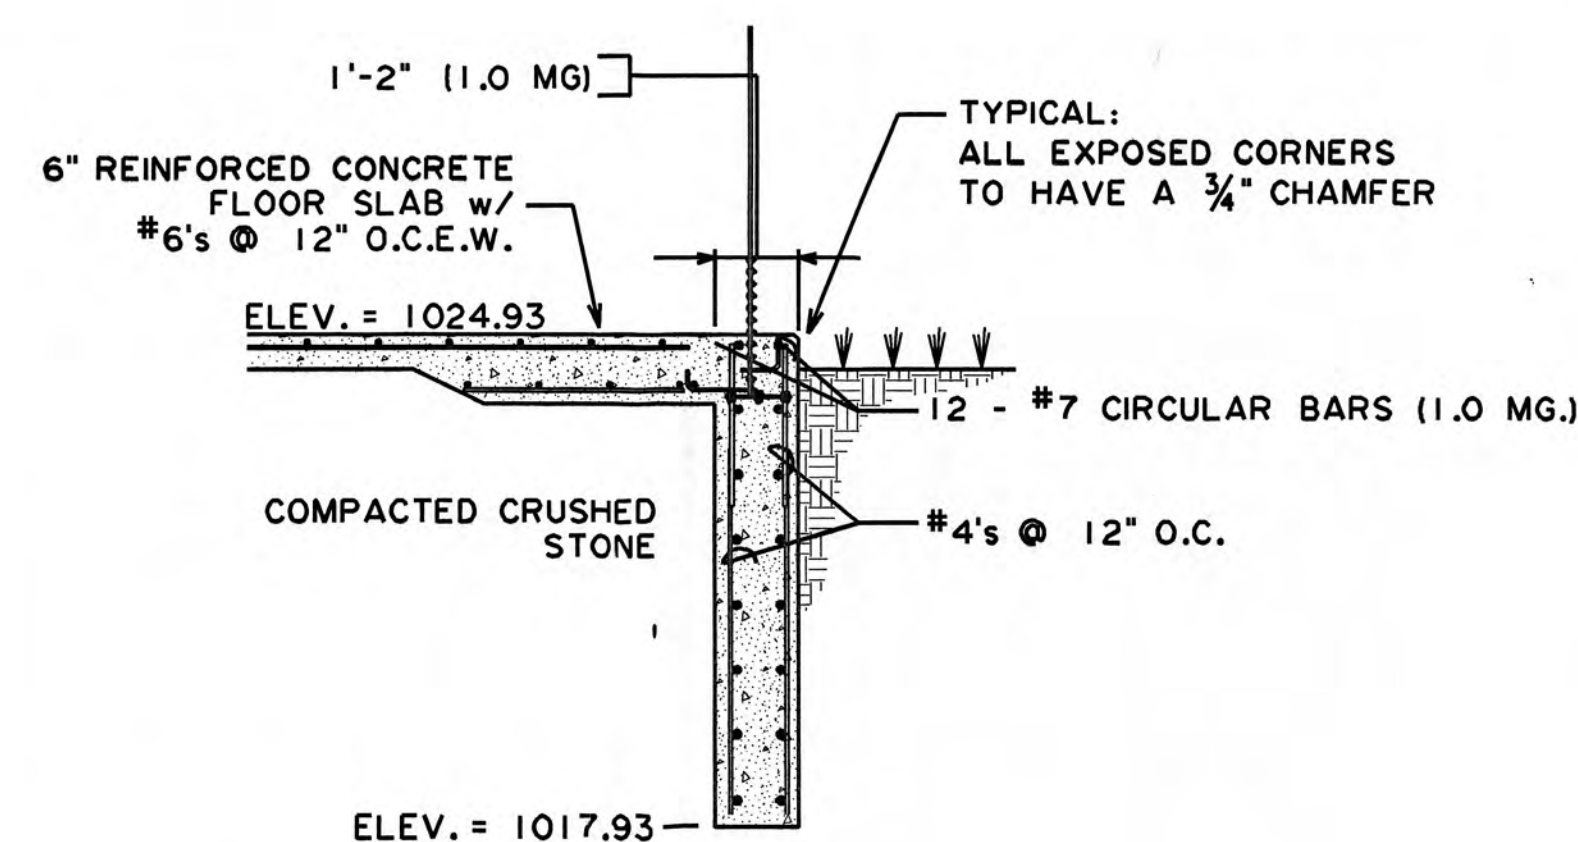

SECTION "B-B"
SCALE: 3/8" = 1'-0"

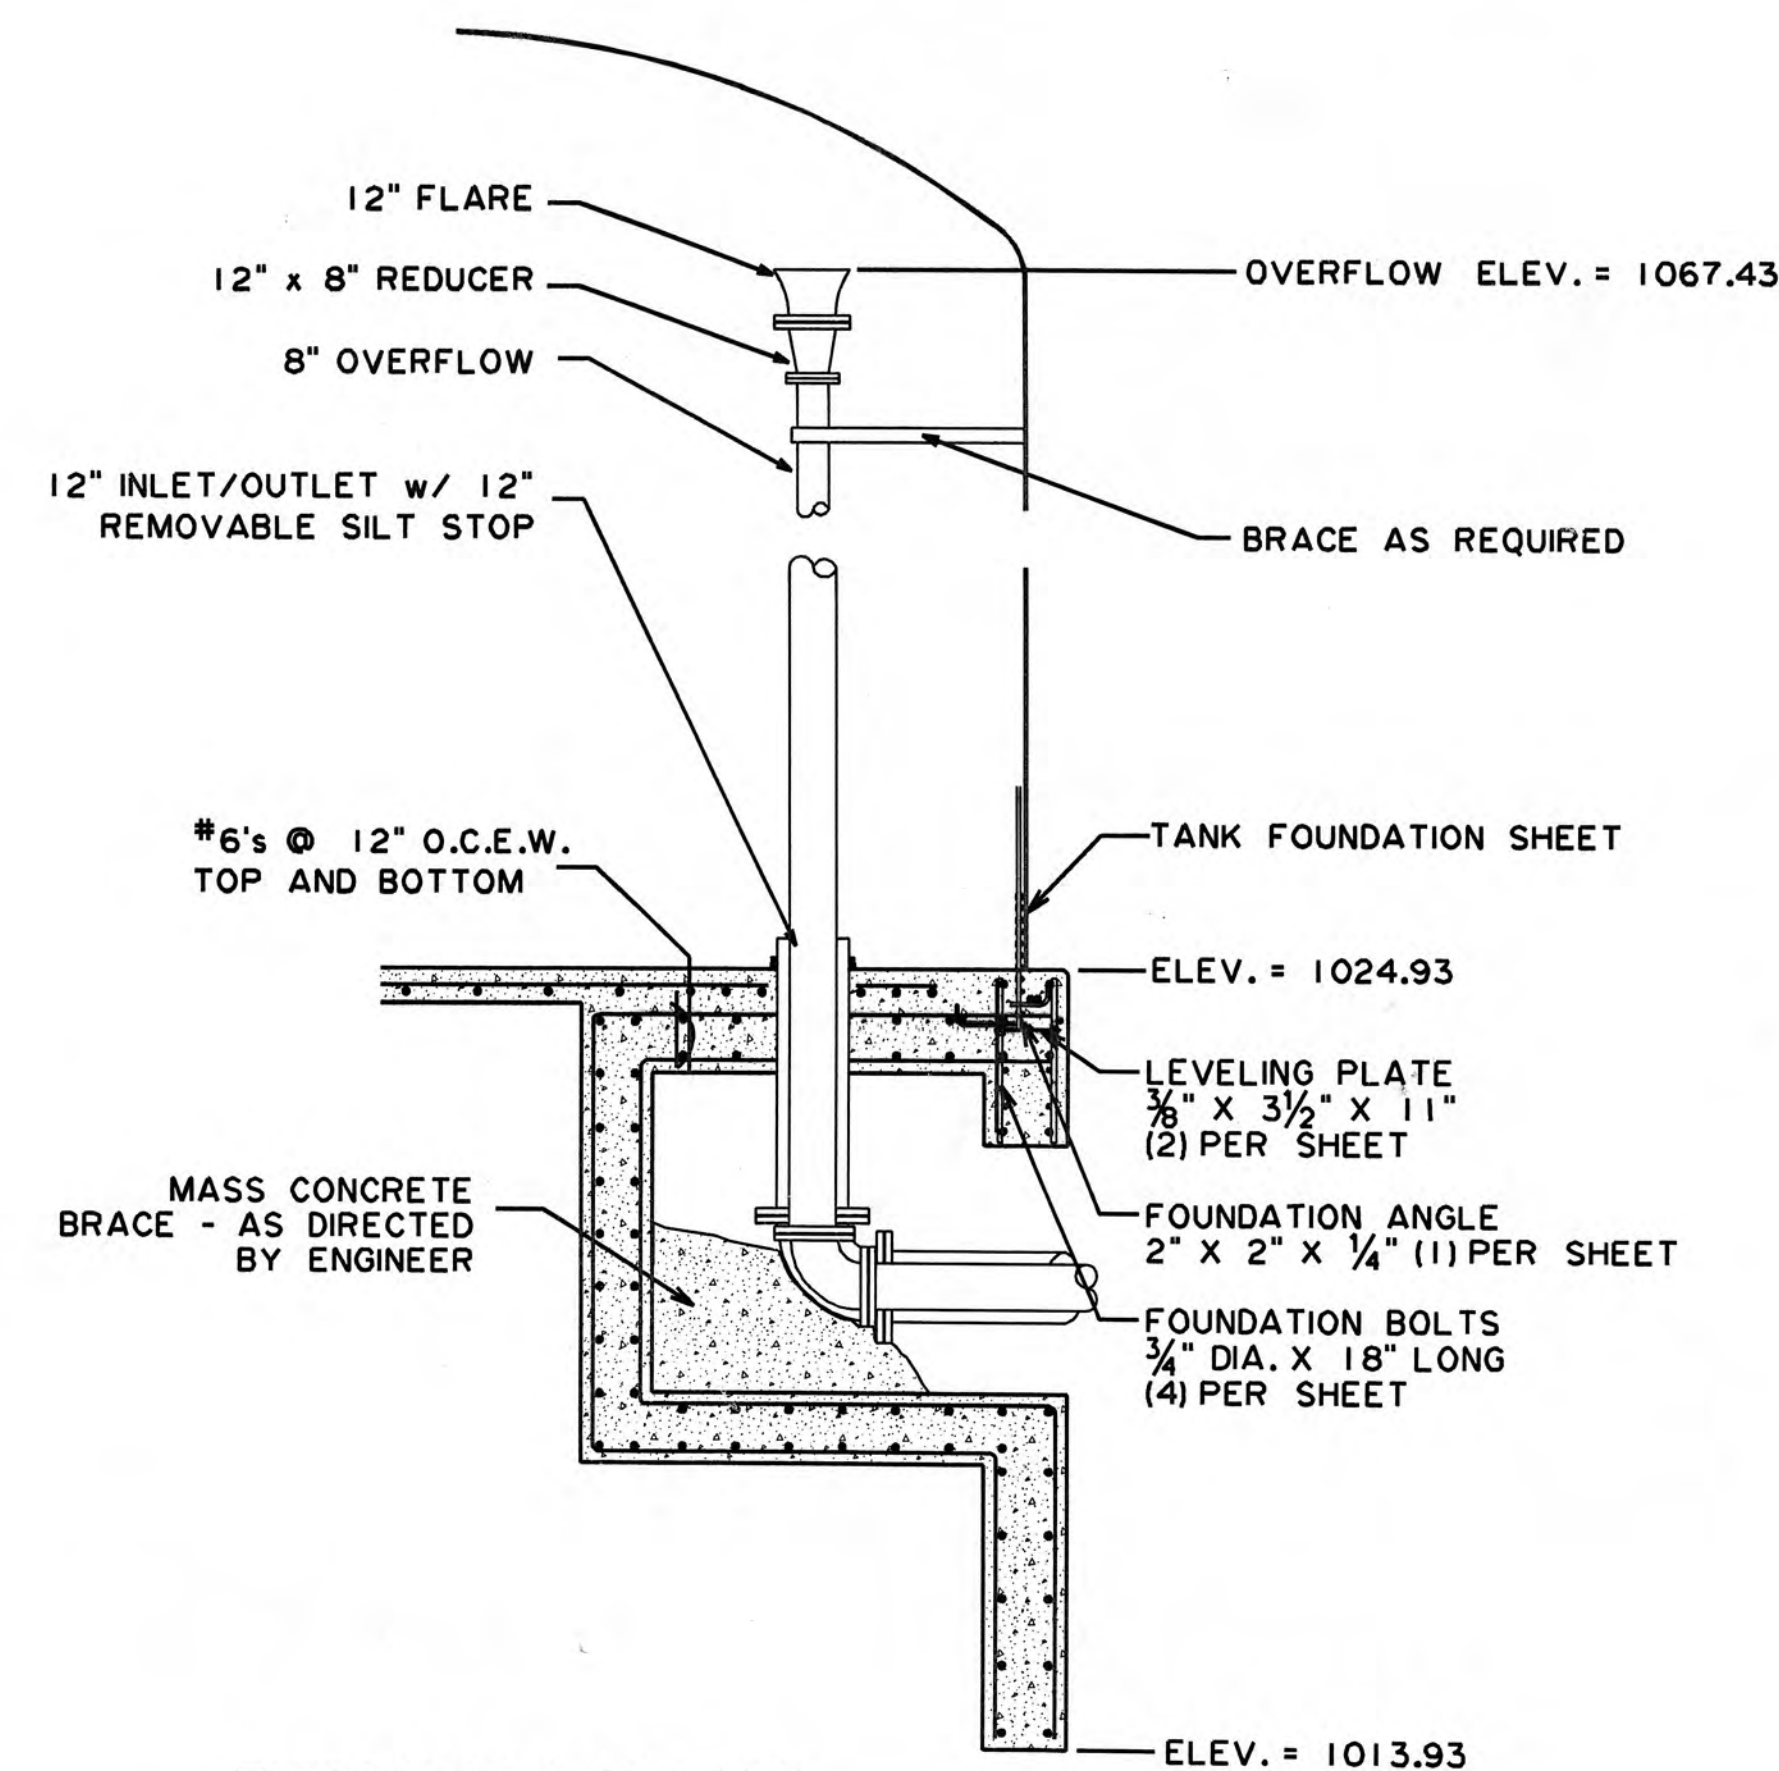

RINGWALL DETAIL
SCALE: 3/8" = 1'-0"

