


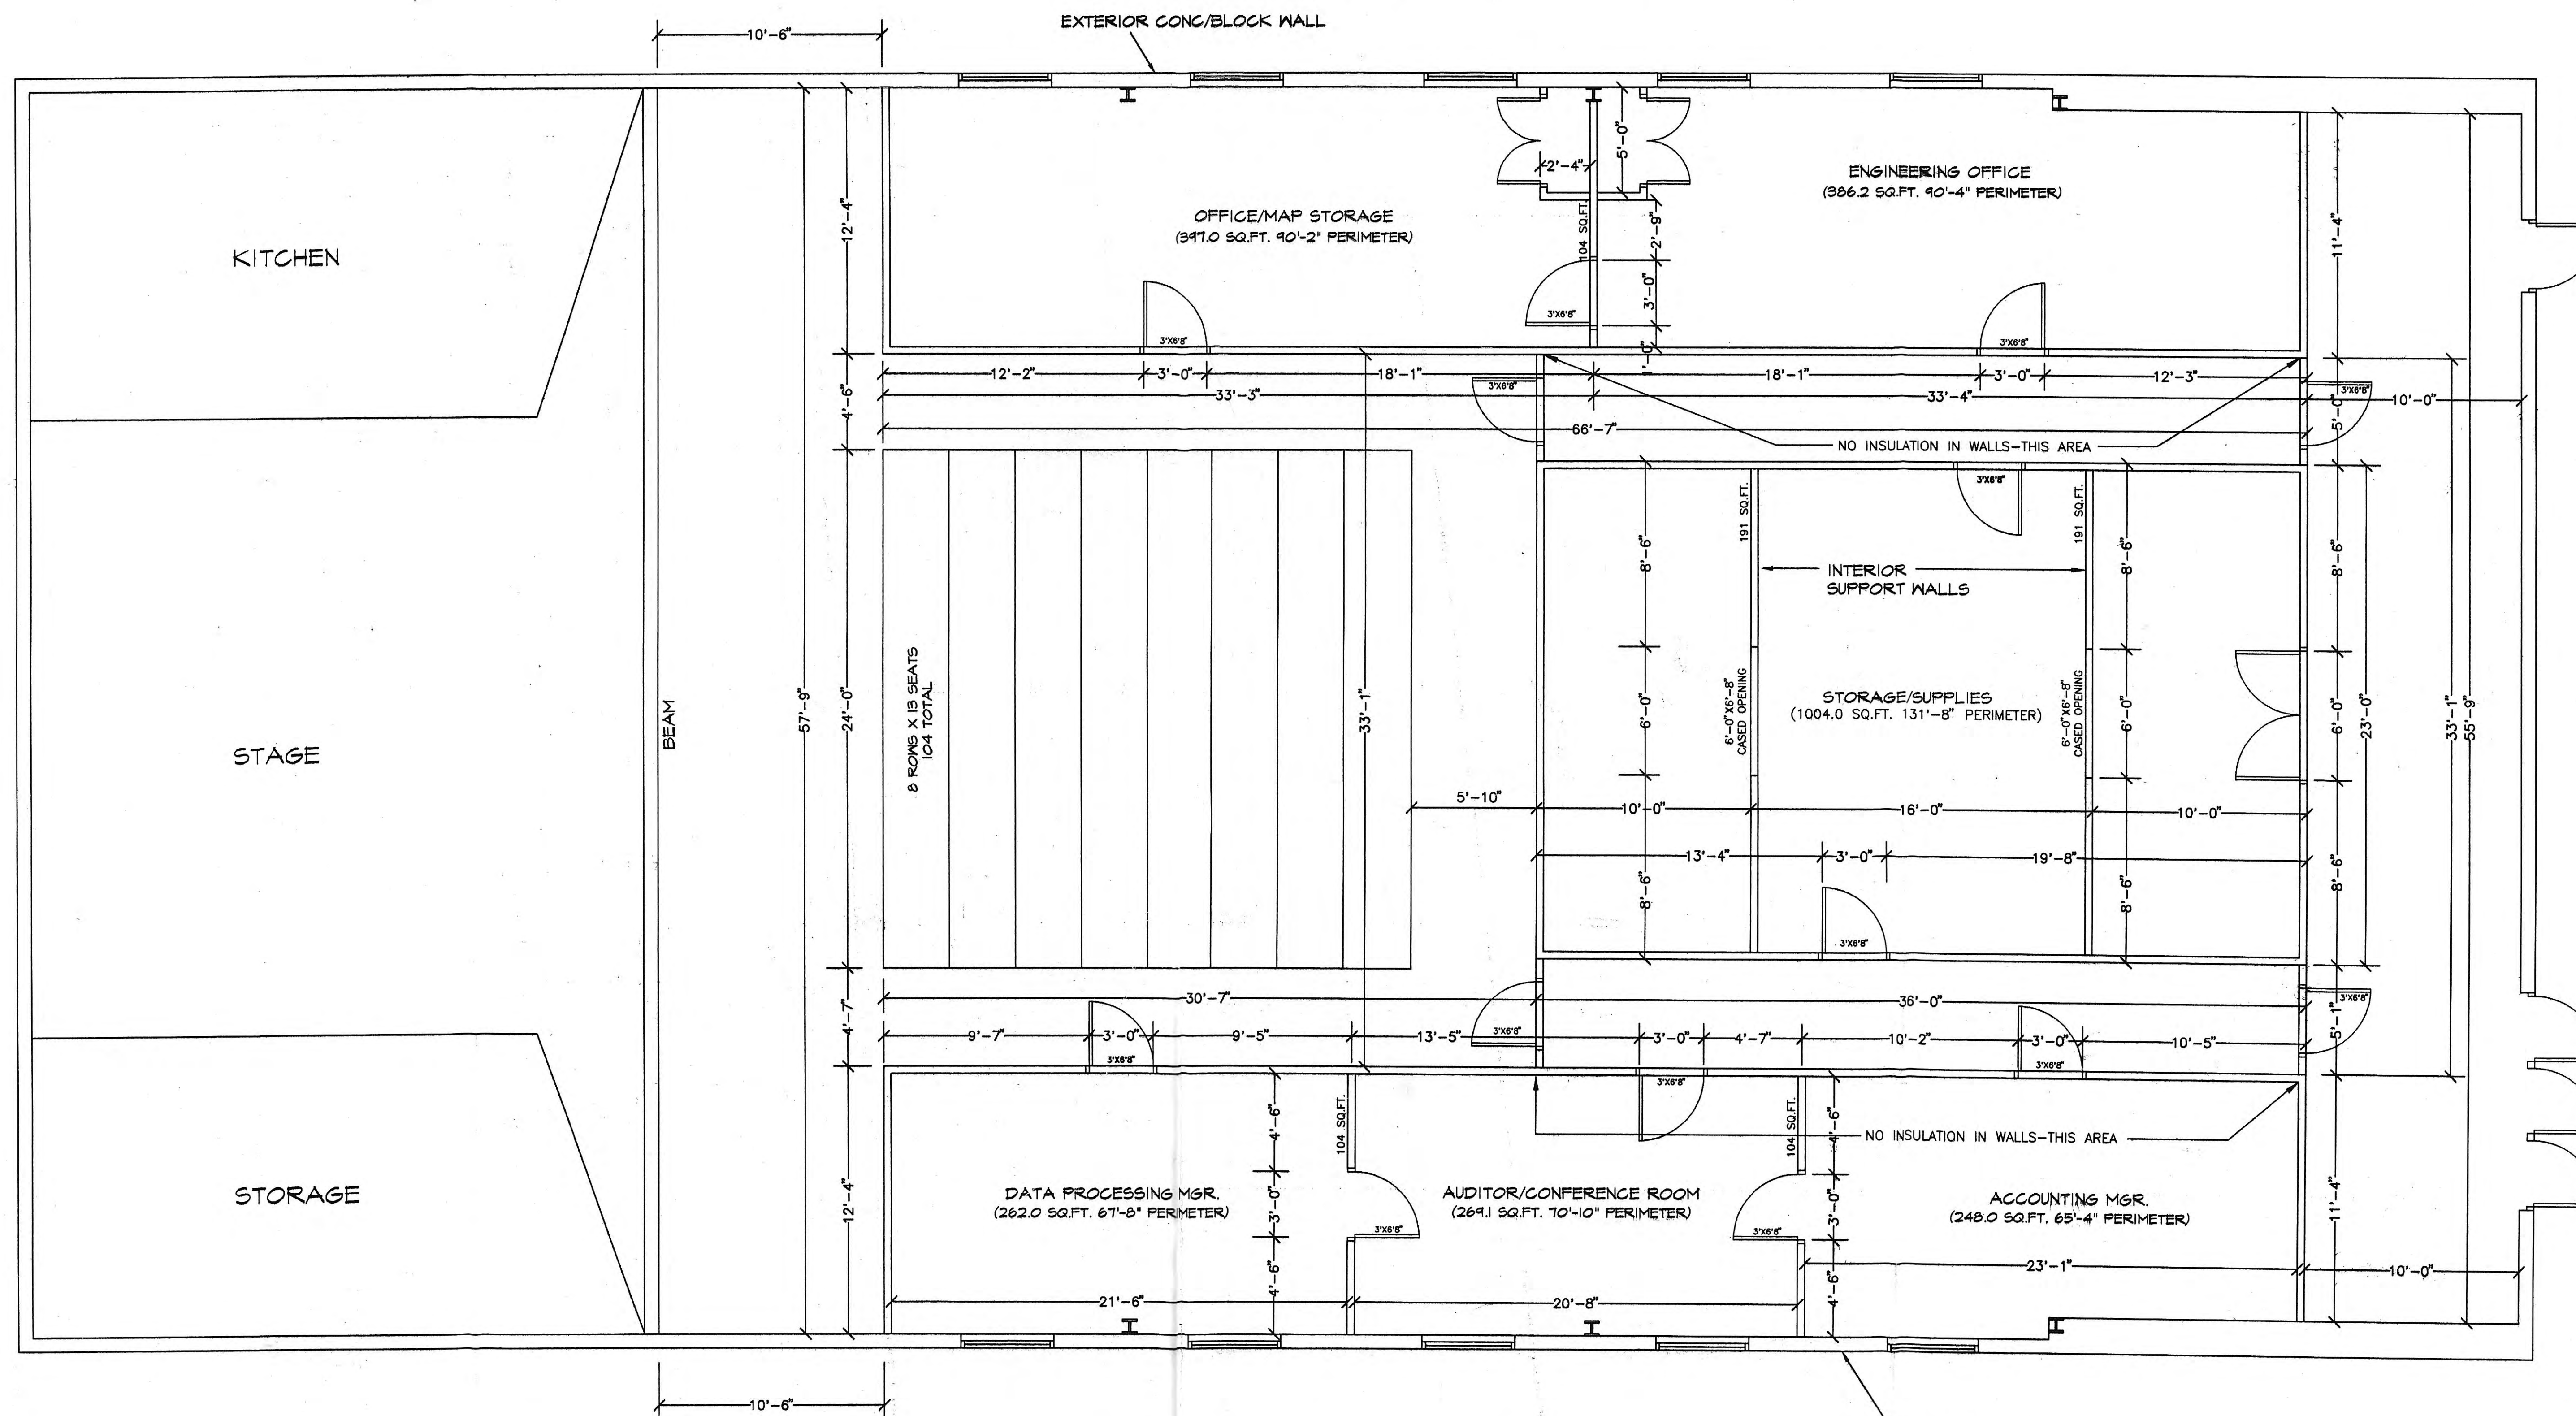

FLOOR PLAN

1/4" = 1'-0"

2422 SQ.FT. INSULATION FOR WALLS @ 16" O.C.

HARRIMAN UTILITY BOARD

300 ROANE STREET
HARRIMAN, TENNESSEE
RICHARD HALL, MGR.

NOTE:

ALL WALLS ARE 10'-4" IN HEIGHT.
ALL INTERIOR WALLS ARE DRAWN AT 4".
DO NOT SCALE DRAWING! PRINTED DIMENSIONS SUPERCEDE ALL SCALE FACTORS.


HUB OFFICES/STORAGE AREA FLOOR PLAN

SCALE: 1/4" = 1FT	REVISIONS
DATE: 1/19/1996	
DRAWN BY: GJM	
PROJECT NO.	

DETAIL SHEET

1

E-259-D

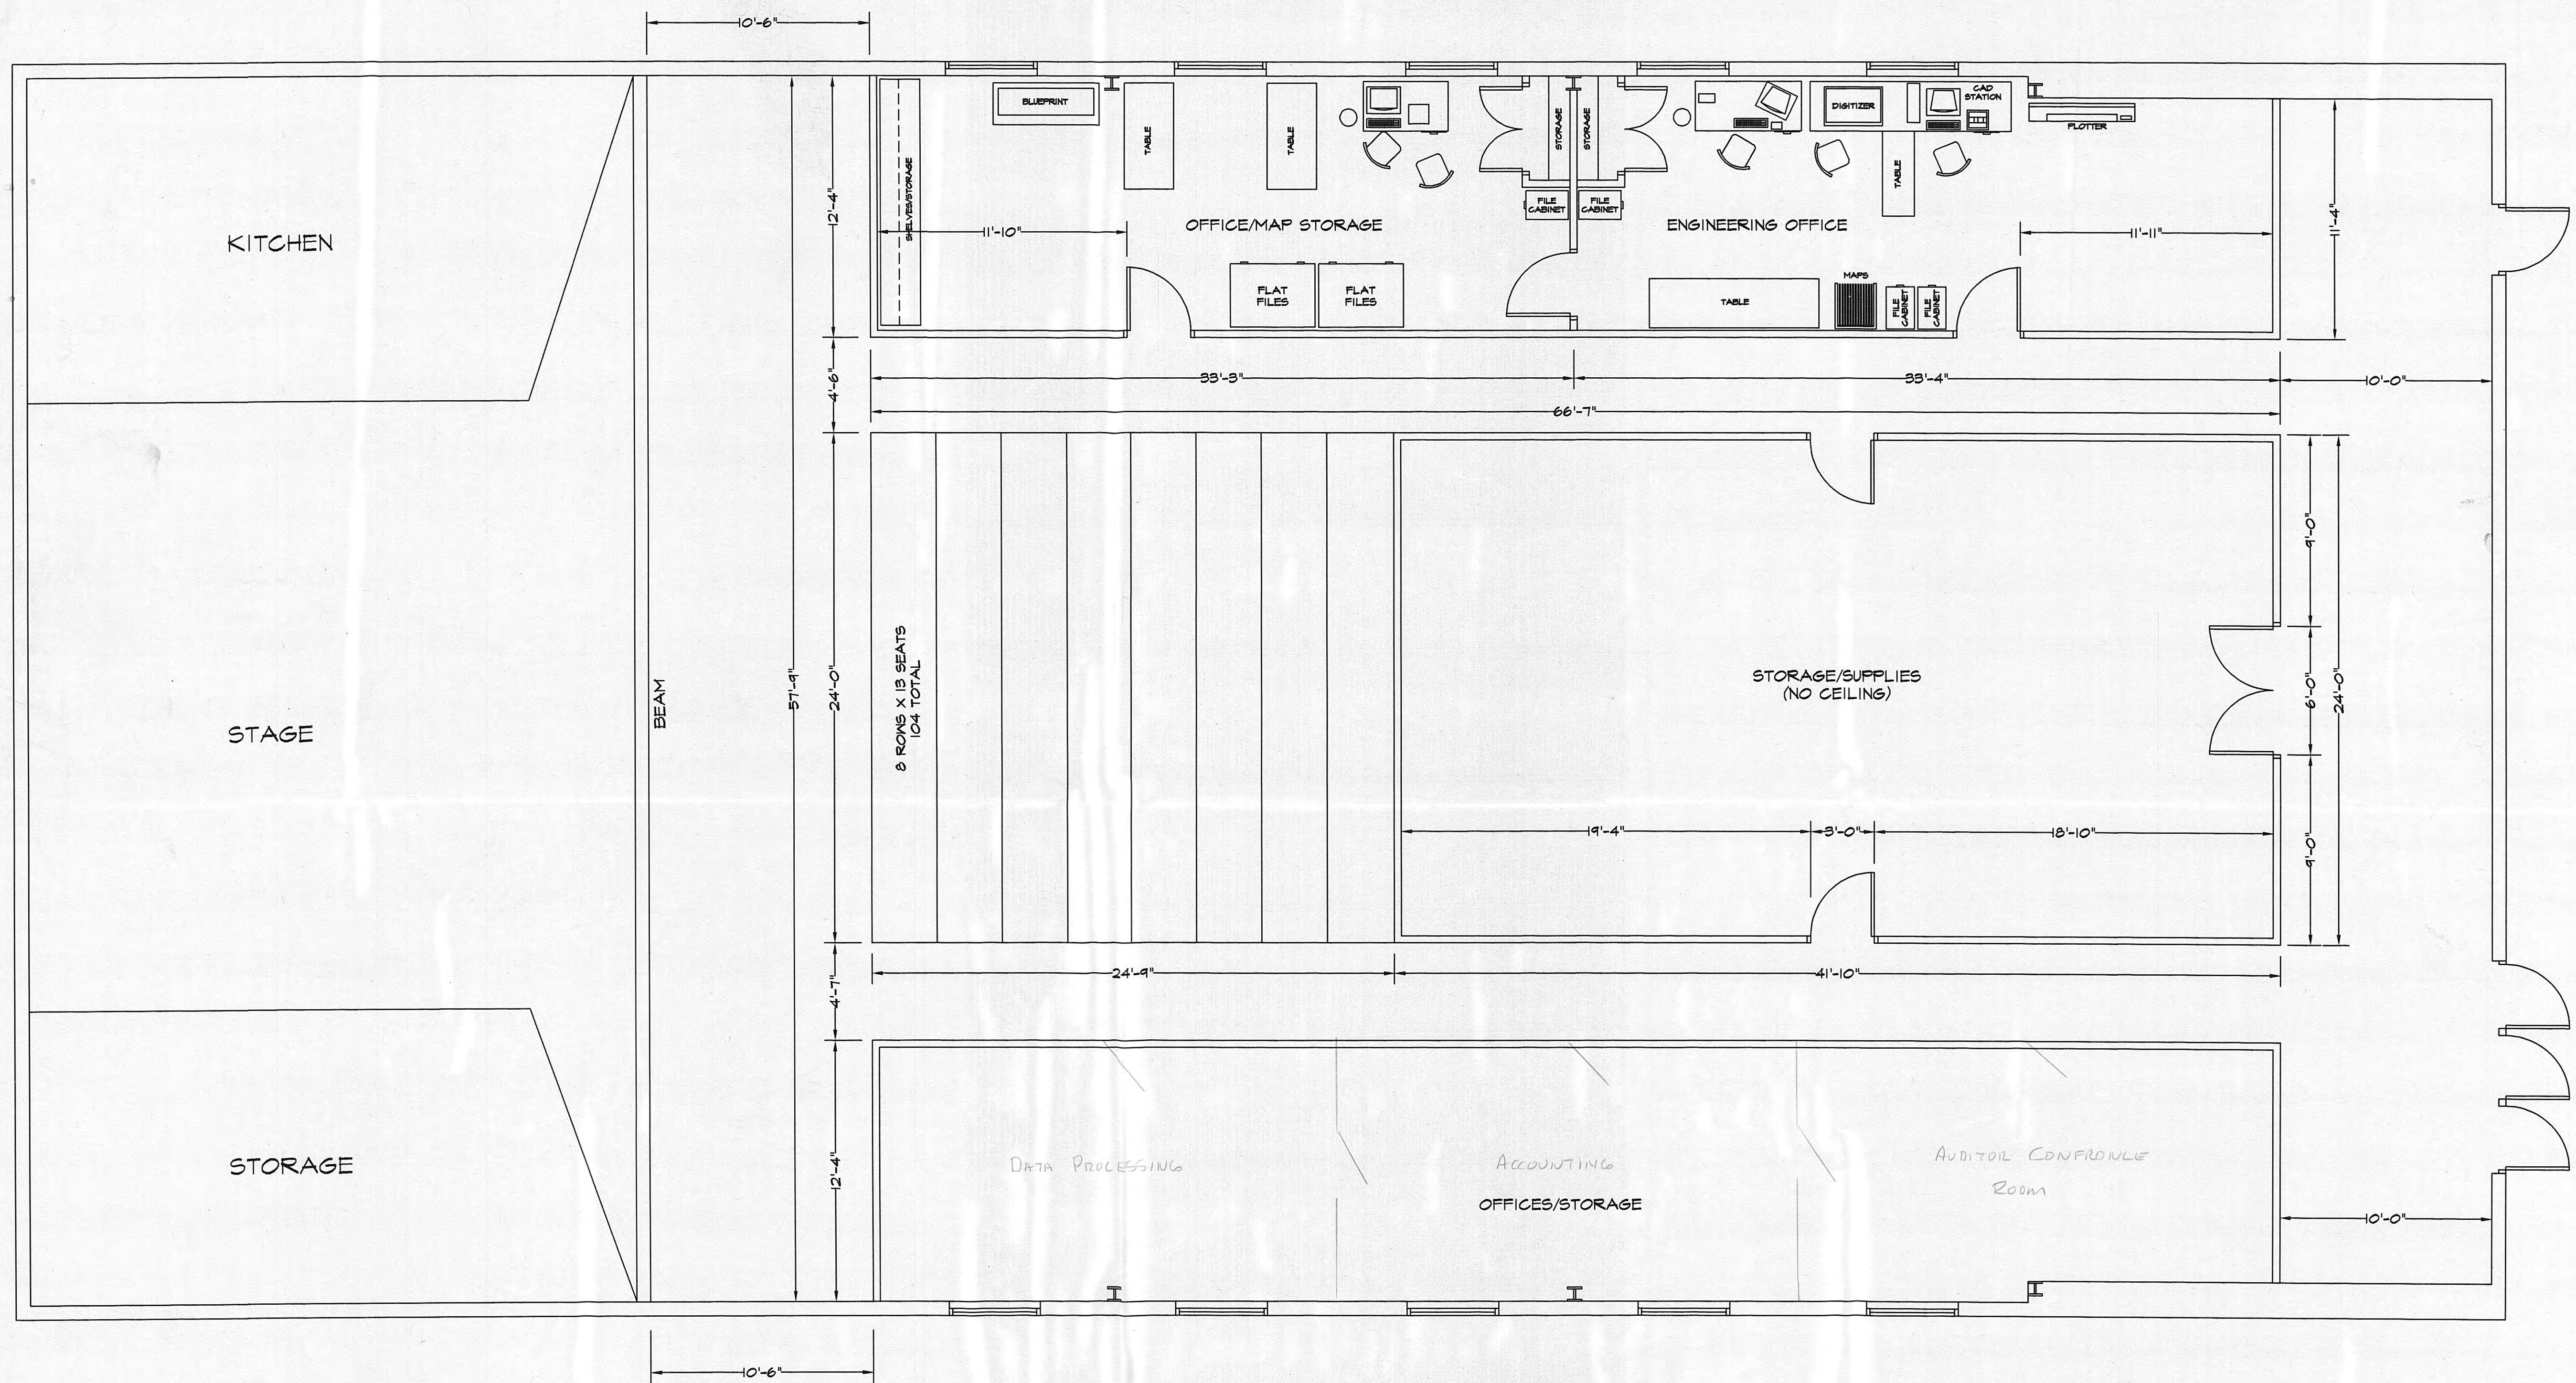

SECOND FLOOR PLAN



1/4" = 1'-0"

HARRIMAN UTILITIES
HUB-HARRIMAN, TENNESSEE
HUB OFFICES/STORAGE-SECOND FLOOR


DRAWN BY: GM
APP'D BY:
DATE: 2/1995

GARRY MARLOW DESIGN
615-882-3855
HARRIMAN, TENNESSEE

SCALE: 1/4" = 1'-0"

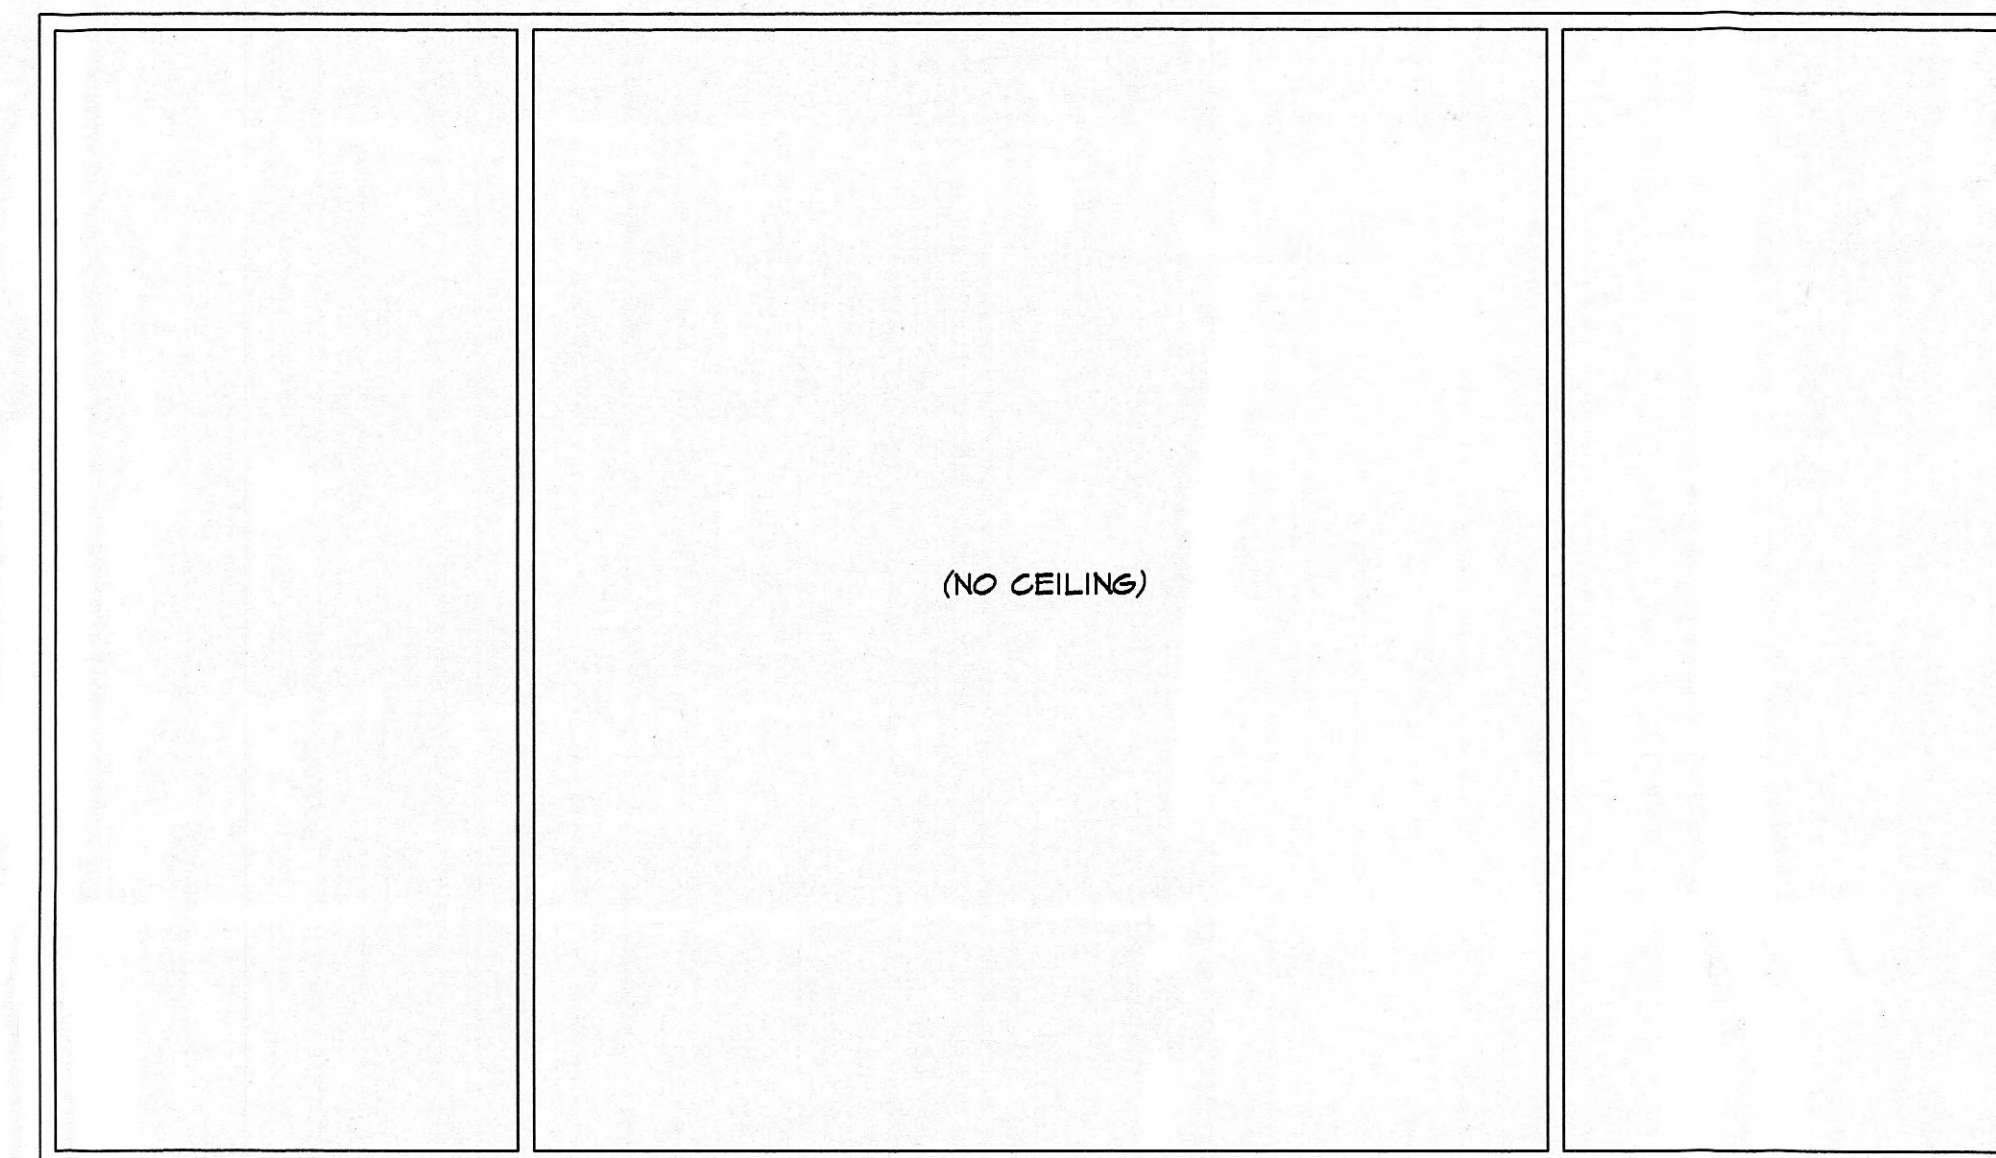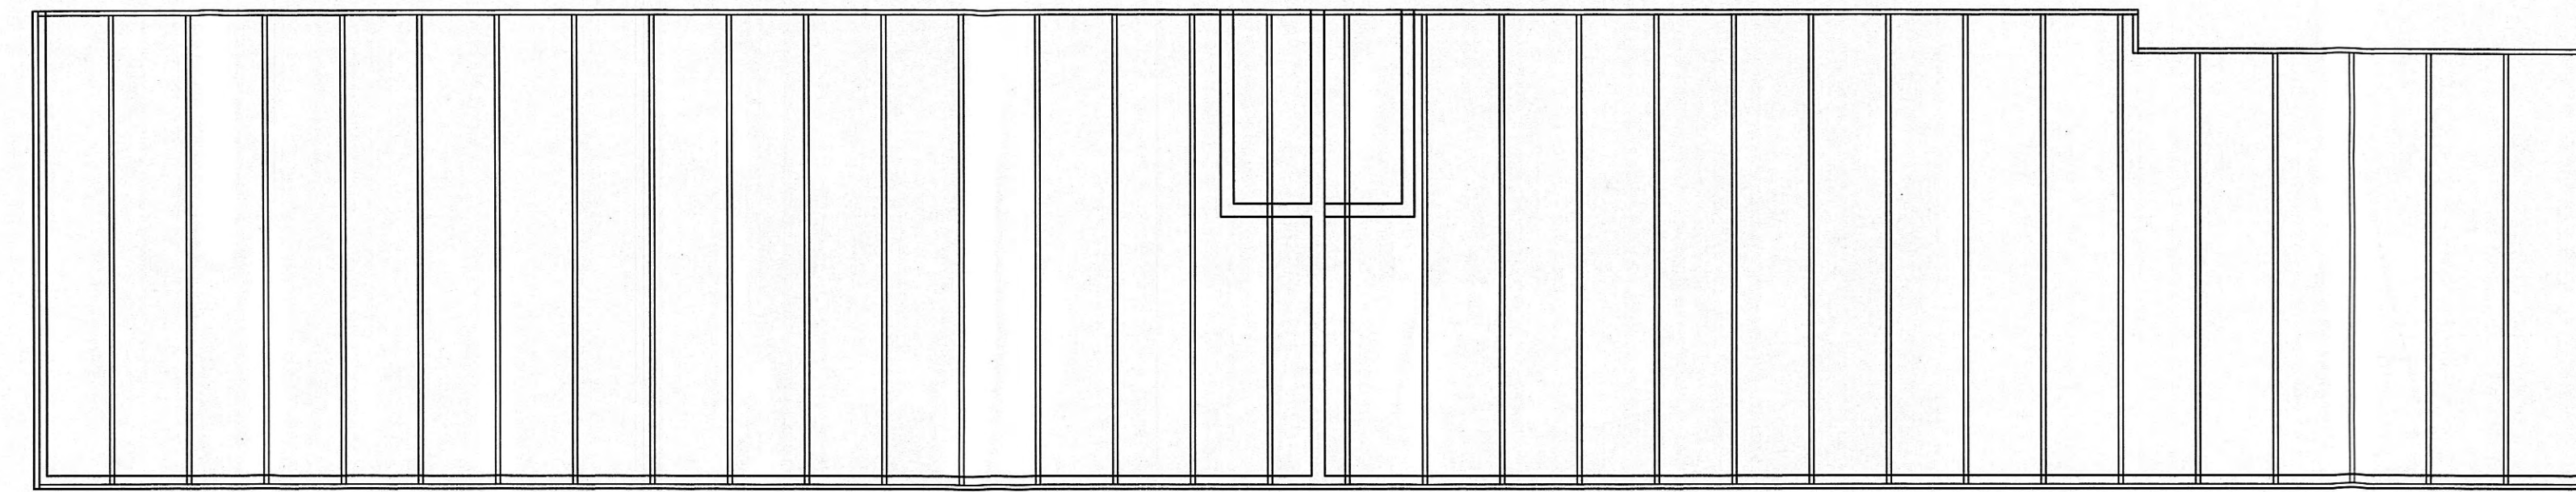

(NO CEILING)

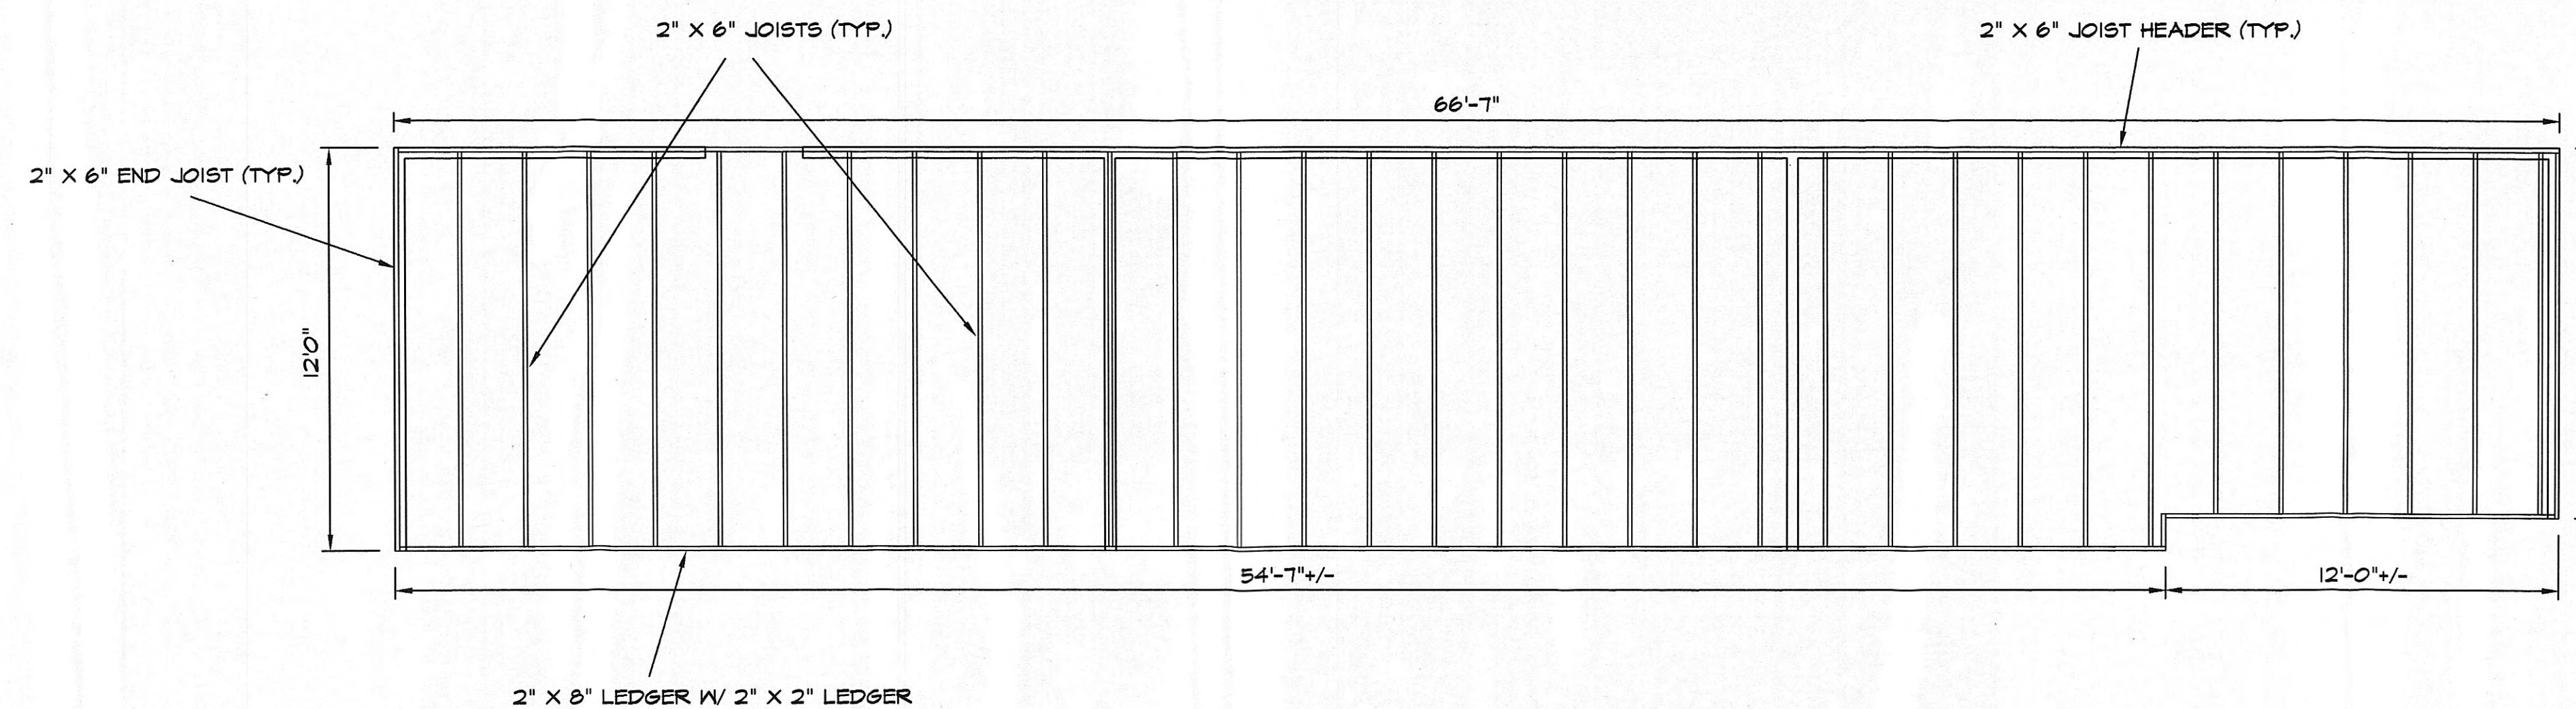

MATERIALS LIST:

2" X 6" X 12' CEILING JOISTS - 70
 2" X 6" JOIST HEADERS - 136 LF
 2" X 8" JOIST LEDGER - 136 LF
 2" X 2" LEDGER - 136 LF
 1" X 10" TRIM - 182 LF
 4' X 8' X 1/2" PLYWOOD SHEETS - 26

CEILING JOIST PLAN

1/4" = 1'-0"


ALL INTERIOR WALLS ARE DRAWN AT 4".
 DO NOT SCALE DRAWING! PRINTED DIMENSIONS SUPERCEDE ALL SCALE FACTORS.

HARRIMAN UTILITIES
 HUB-HARRIMAN, TENNESSEE
 HUB OFFICES/STORAGE-SECOND FLOOR

DRAWN BY: GM
 APP'D BY:
 DATE: 4/27/95

GARRY MARLOW DESIGN
 615-882-3855
 HARRIMAN, TENNESSEE

SCALE: 1/4" = 1'-0"

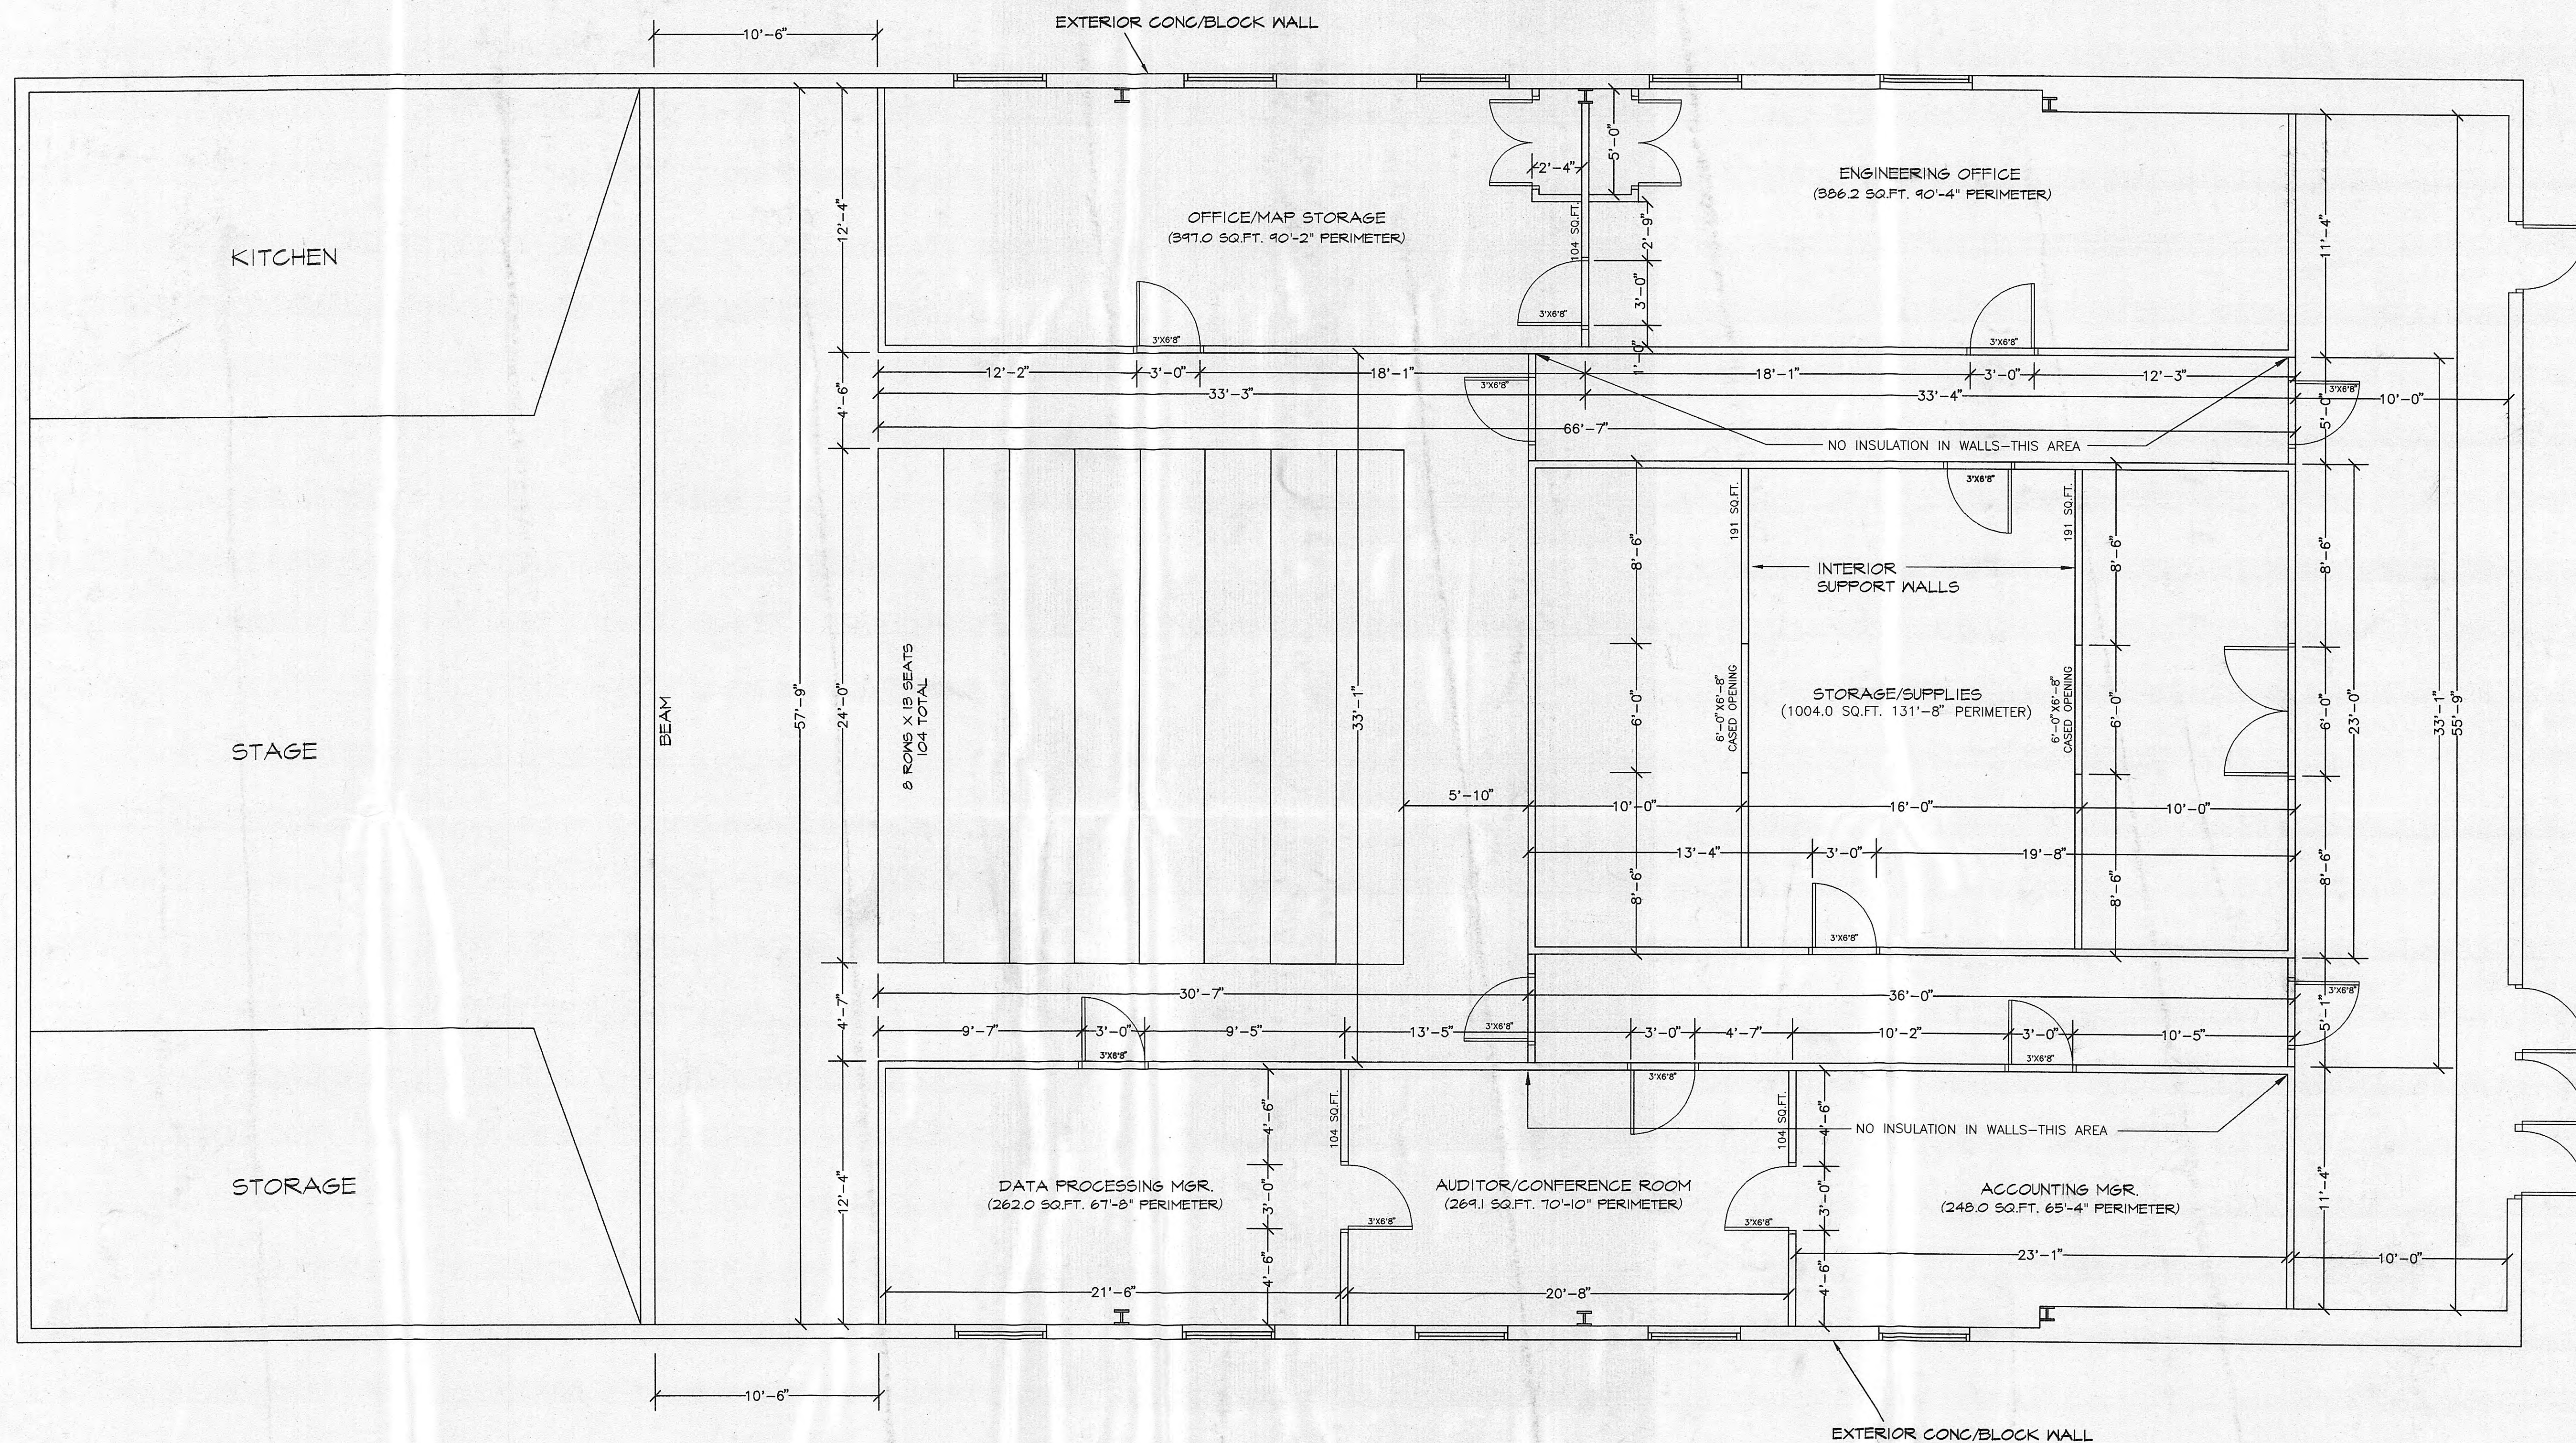

FLOOR PLAN

1/4" = 1'-0"

2422 SQ.FT. INSULATION FOR WALLS @ 16" O.C.

HARRIMAN UTILITY BOARD
300 ROANE STREET
HARRIMAN, TENNESSEE
 RICHARD HALL, MGR.

NOTE:


ALL WALLS ARE 10'-4" IN HEIGHT.
 ALL INTERIOR WALLS ARE DRAWN AT 4".
 DO NOT SCALE DRAWING! PRINTED DIMENSIONS SUPERCEDE ALL SCALE FACTORS.

HUB OFFICES/STORAGE AREA FLOOR PLAN

SCALE: 1/4" = 1FT	REVISIONS
DATE: 1/19/1996	
DRAWN BY: GJM	
PROJECT NO.	

**DETAIL
 SHEET**

1

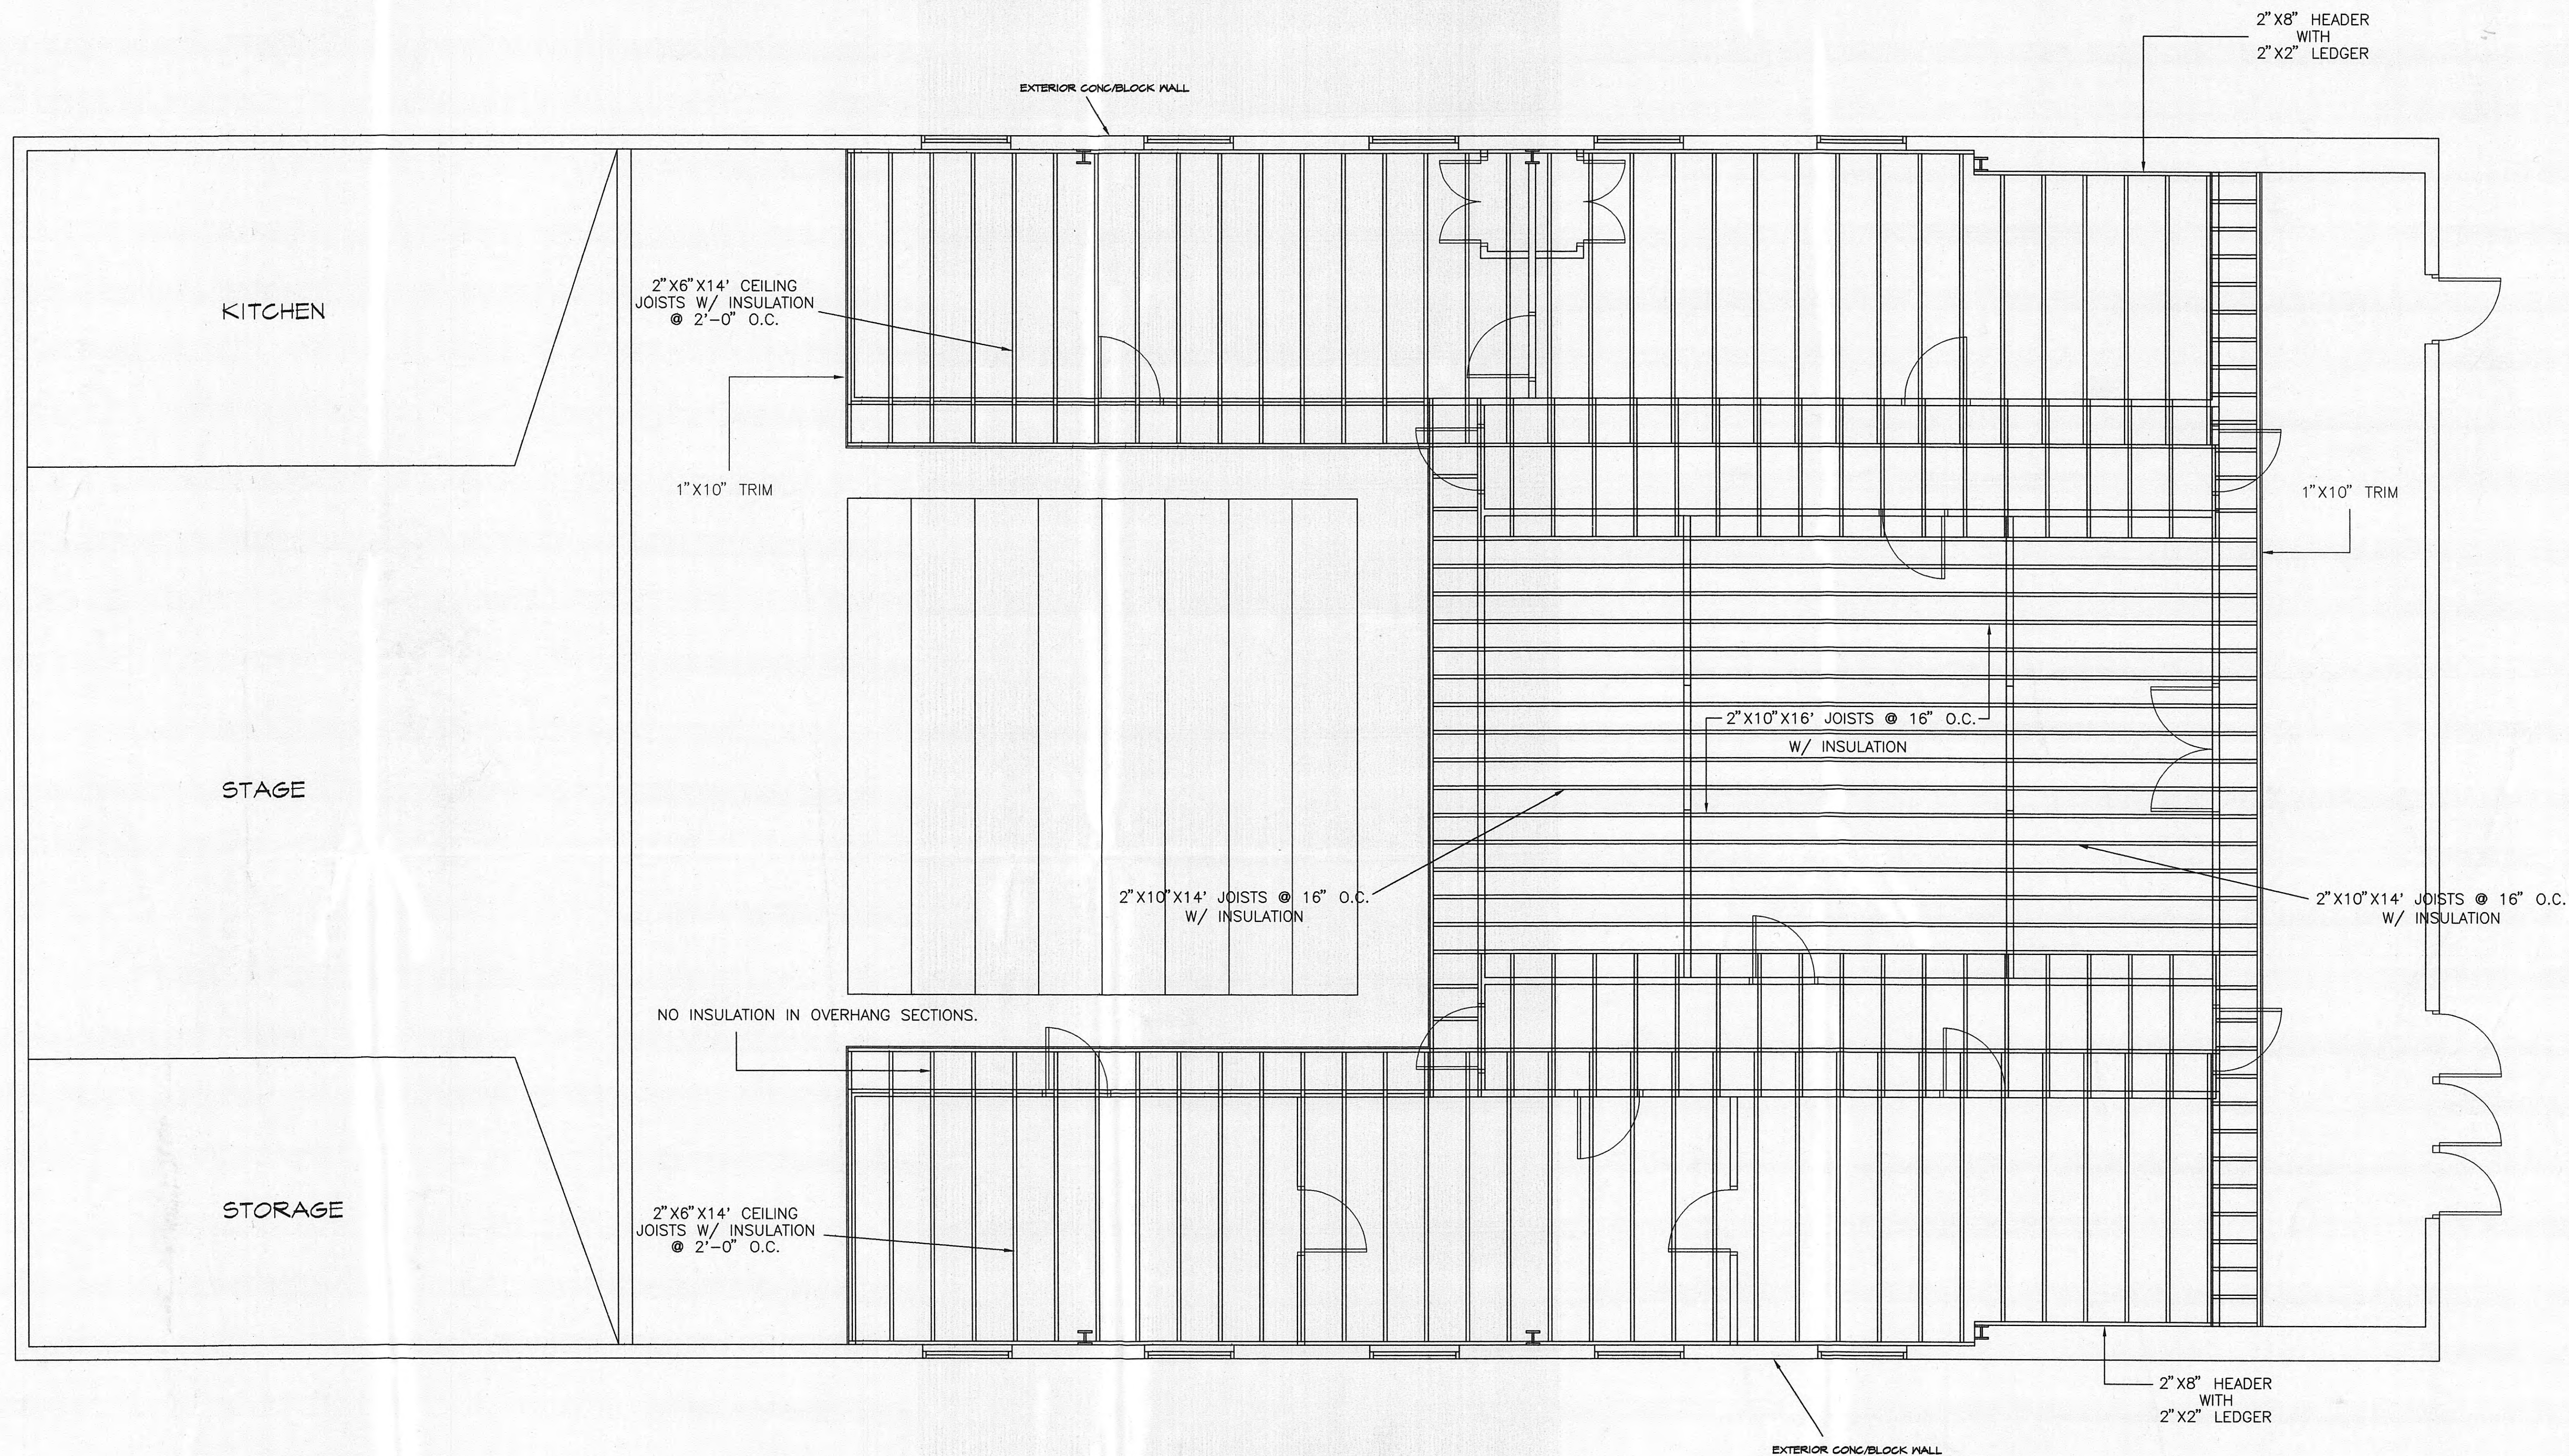

CEILING JOISTS W/ INSULATION

1/4" = 1'-0"

NOTE:
NO INSULATION IN OVERHANG SECTIONS.

HARRIMAN UTILITY BOARD

300 ROANE STREET
HARRIMAN, TENNESSEE
RICHARD HALL, MGR.

NOTE:

INSULATION-EXTERIOR OFFICES AND HALLWAYS - 1986 SQ.FT. W/CEILING JOISTS @ 24" O.C.
INSULATION-INTERIOR STORAGE AREA - 828 SQ.FT. W/CEILING JOISTS @ 16" O.C.

ALL INTERIOR WALLS ARE DRAWN AT 4".
DO NOT SCALE DRAWING! PRINTED DIMENSIONS SUPERCEDE ALL SCALE FACTORS.

HUB OFFICES/STORAGE AREA CEILING JOISTS W/INSULATION

SCALE: 1/4" = 1FT	REVISIONS
DATE: 1/19/1996	
DRAWN BY: GJM	
PROJECT NO.	

DETAIL SHEET

2