



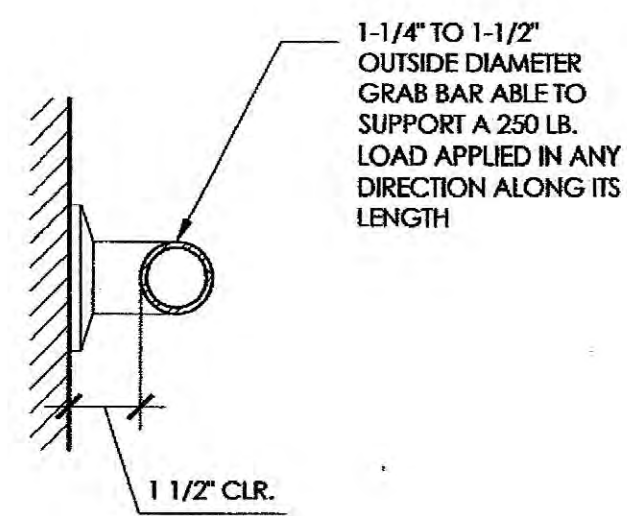


8 GRAB BAR DETAIL

SCALE: 3" = 1'-0"
FROM: 7/A2.1

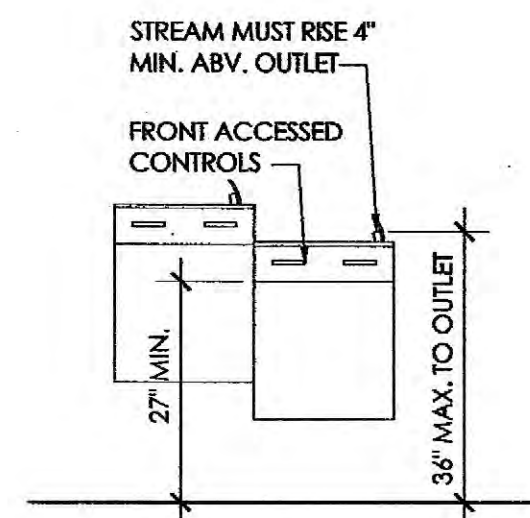

9 DRINKING FOUNTAIN DTL.

SCALE: 1/2" = 1'-0"
FROM: 1/A2.1

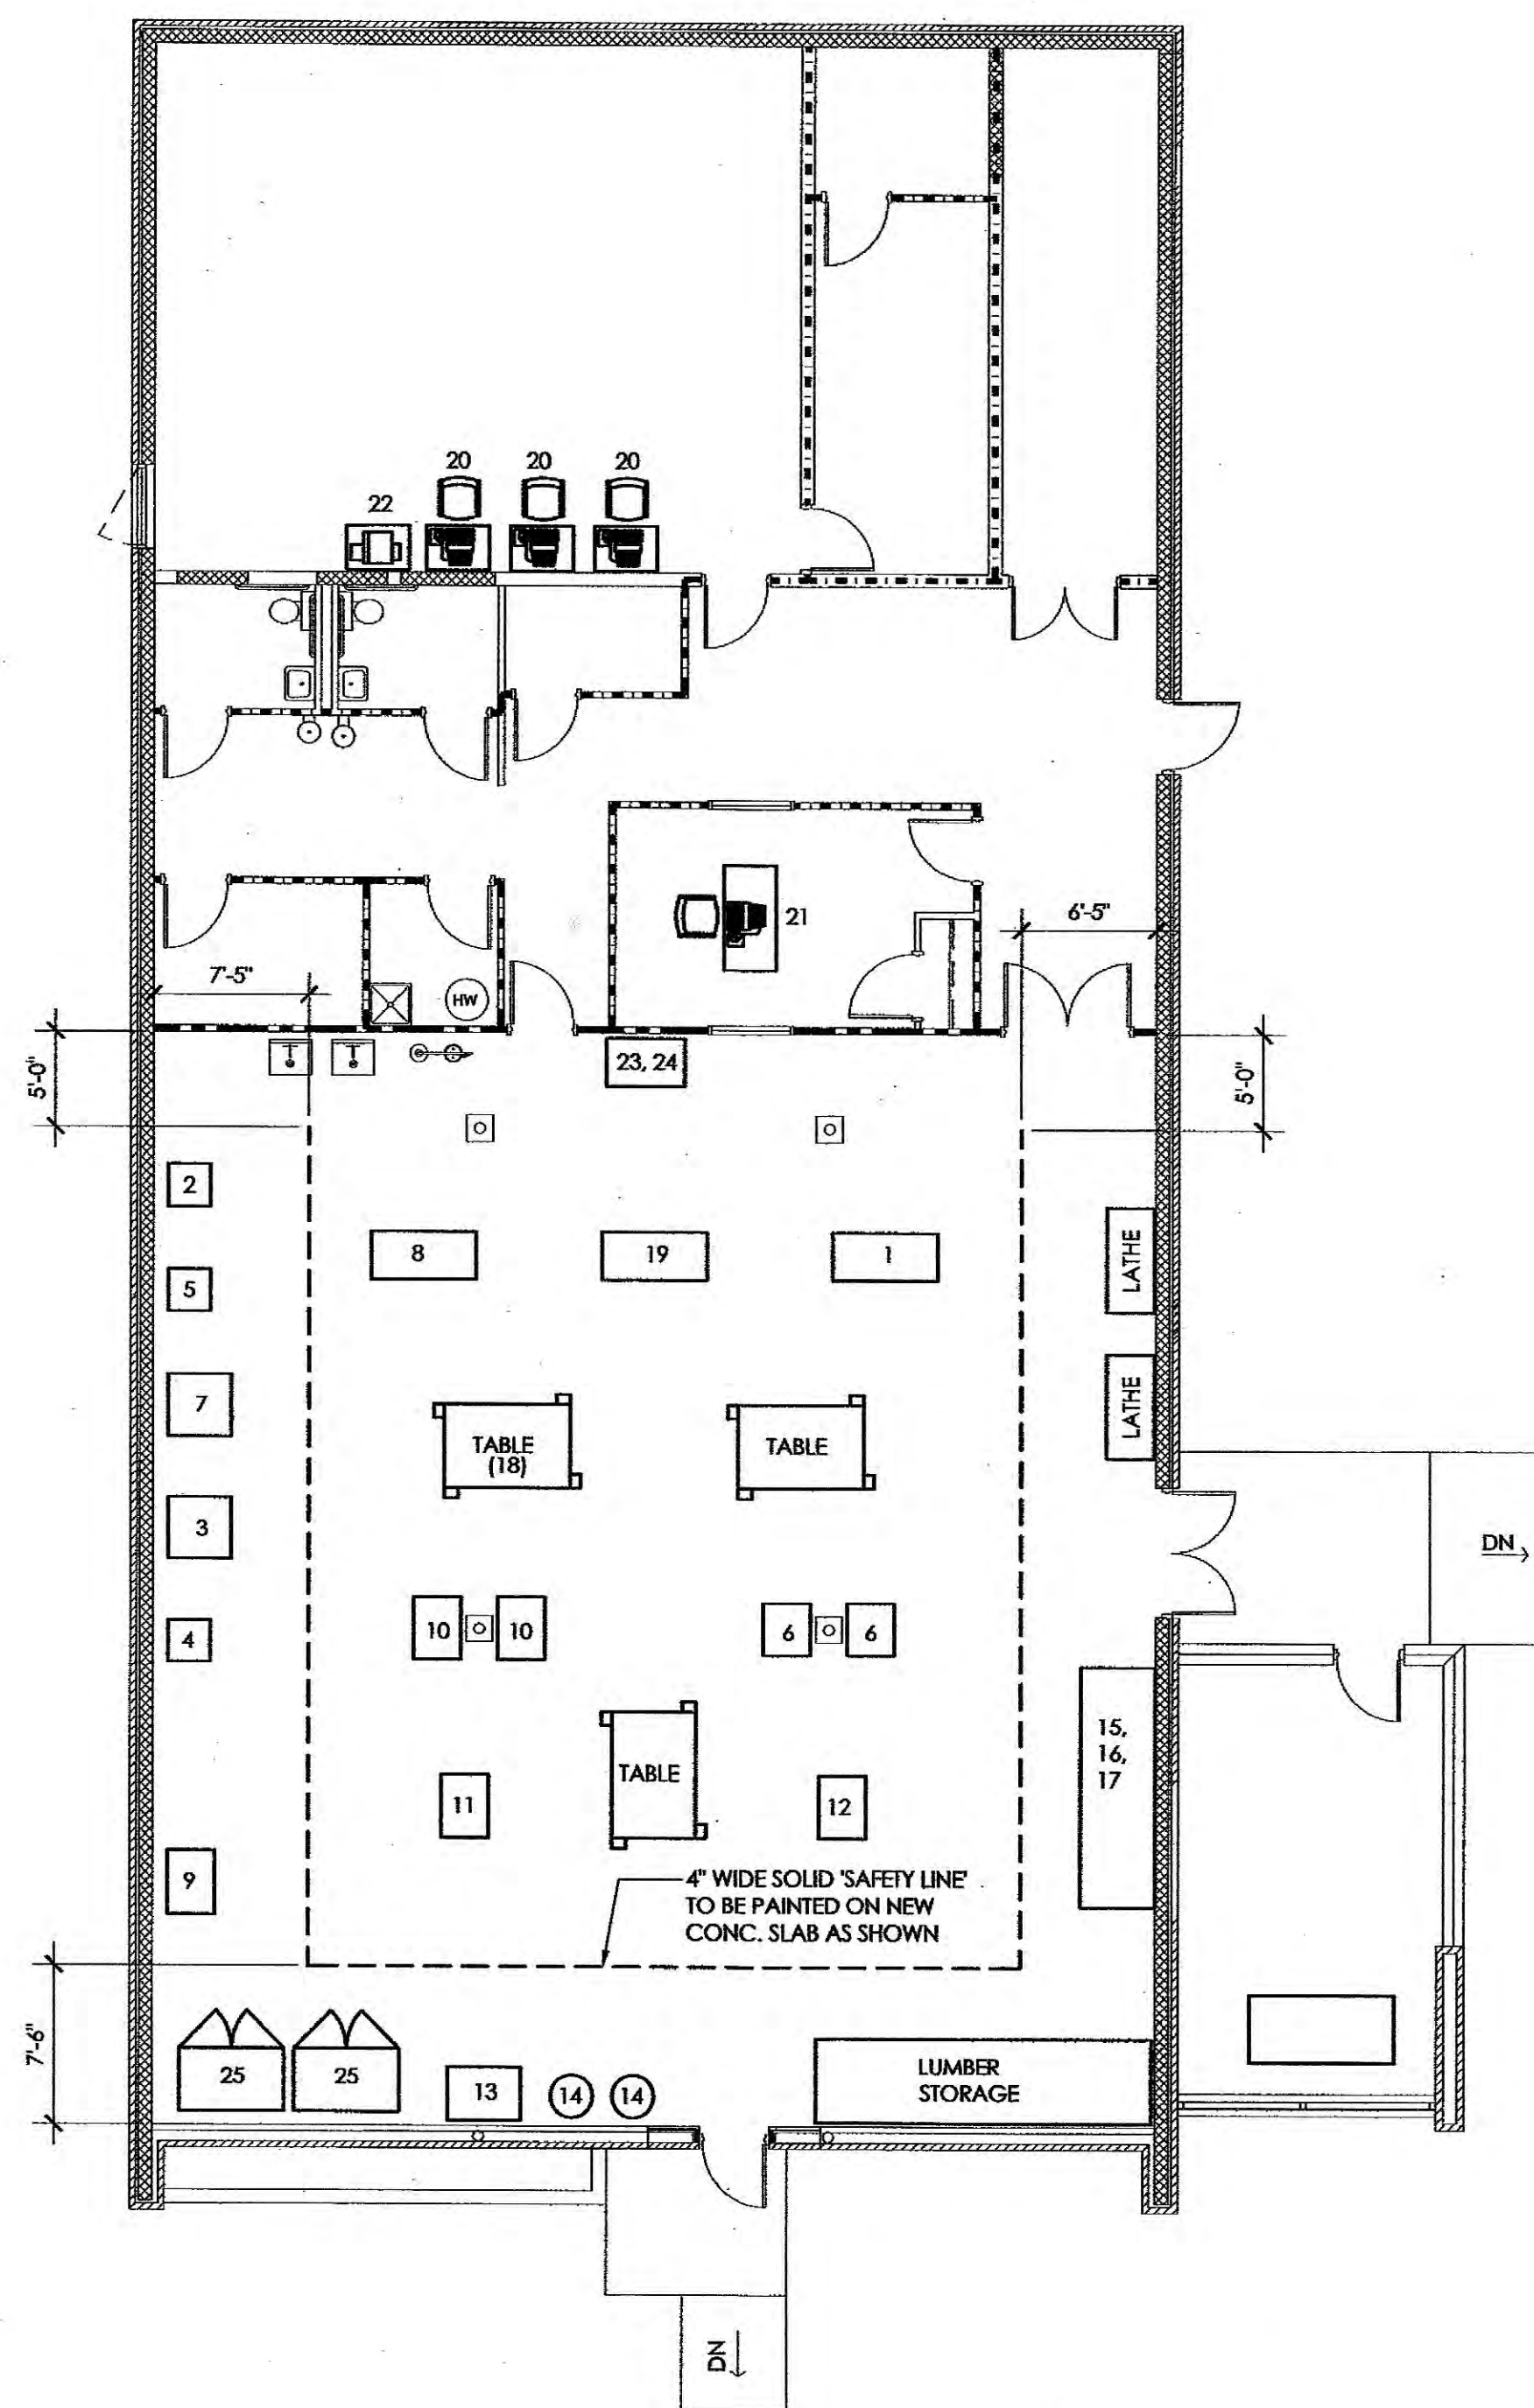


6 EQUIPMENT LAYOUT PLAN

SCALE: 1/8" = 1'-0"
FROM: NA


1 ENLARGED FLOOR PLAN

SCALE: 1/4" = 1'-0"
FROM: 1/A2.1

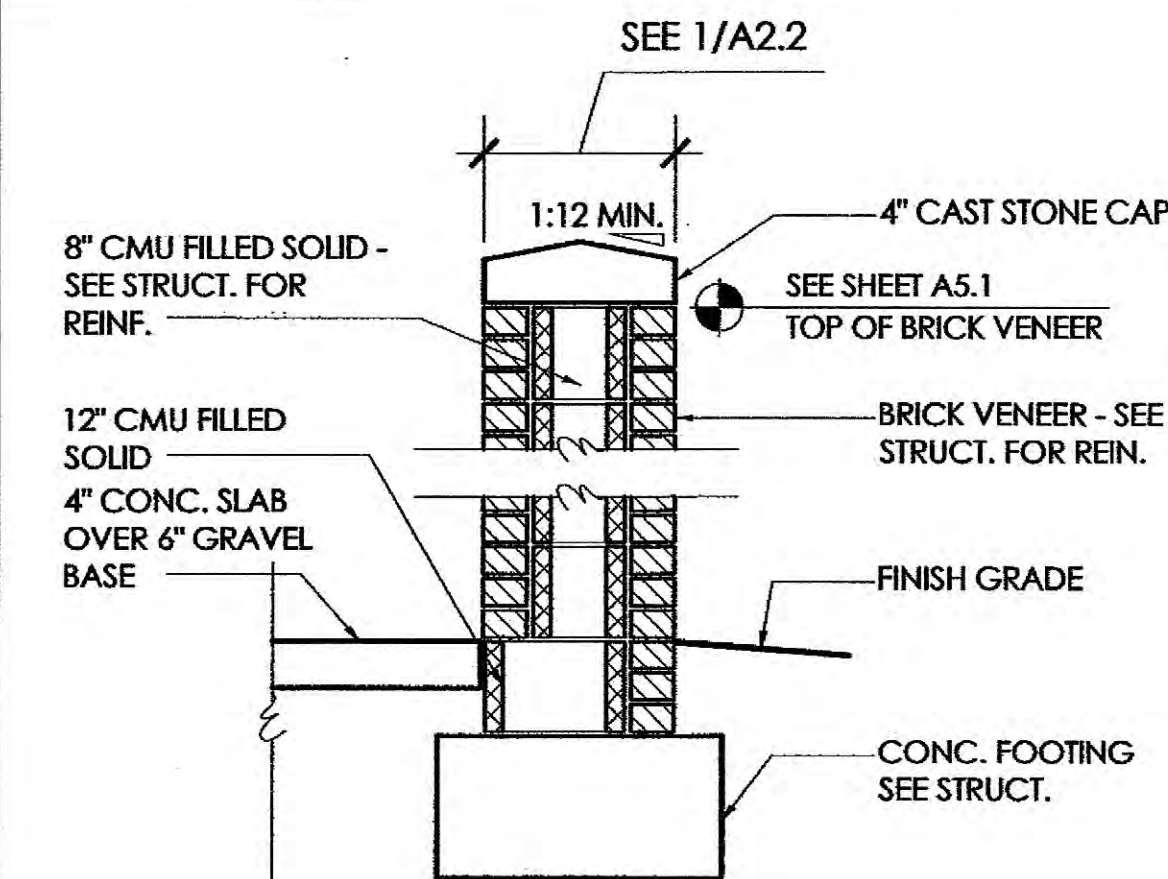


4 EXT. WALL SECTION

SCALE: 3/4" = 1'-0"
FROM: 1/A2.2

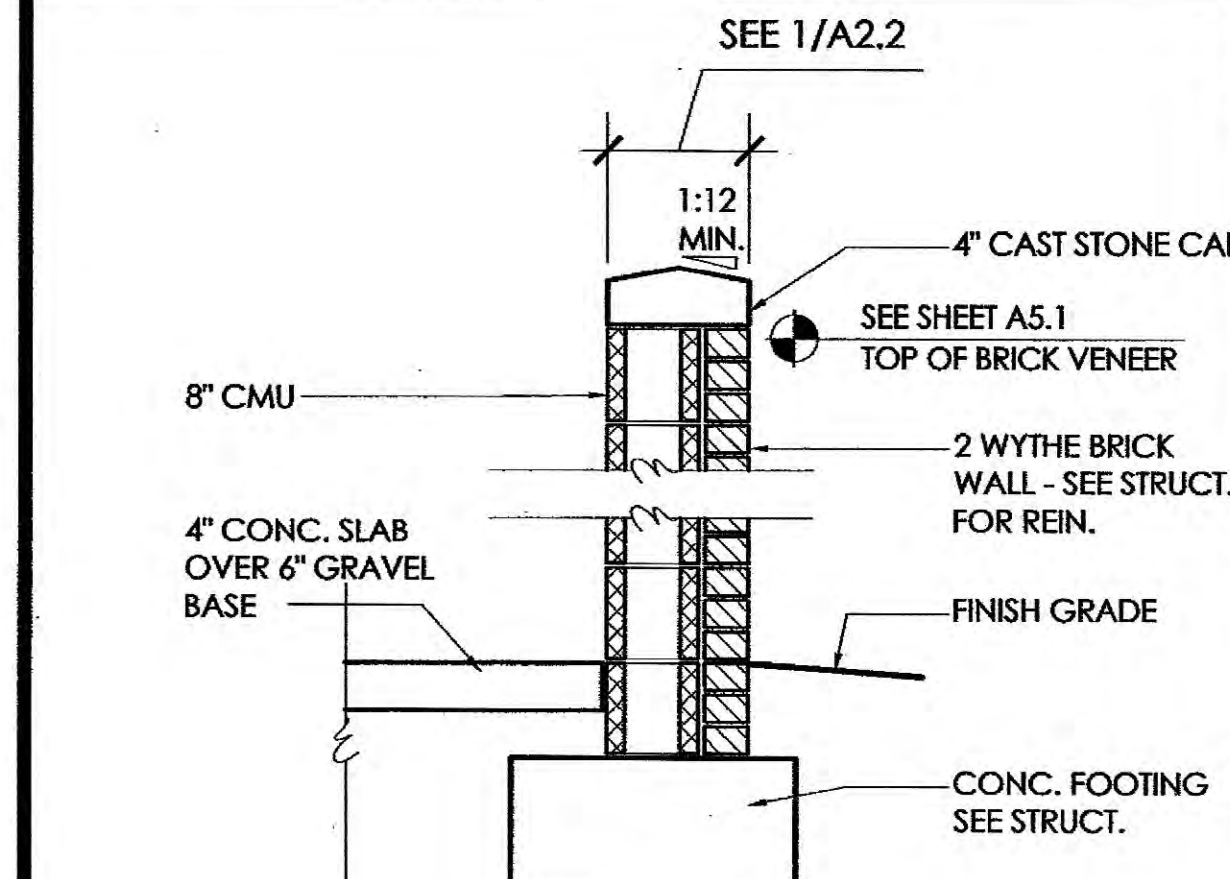

2 EXT. WALL SECTION

SCALE: 3/4" = 1'-0"
FROM: 1/A2.2

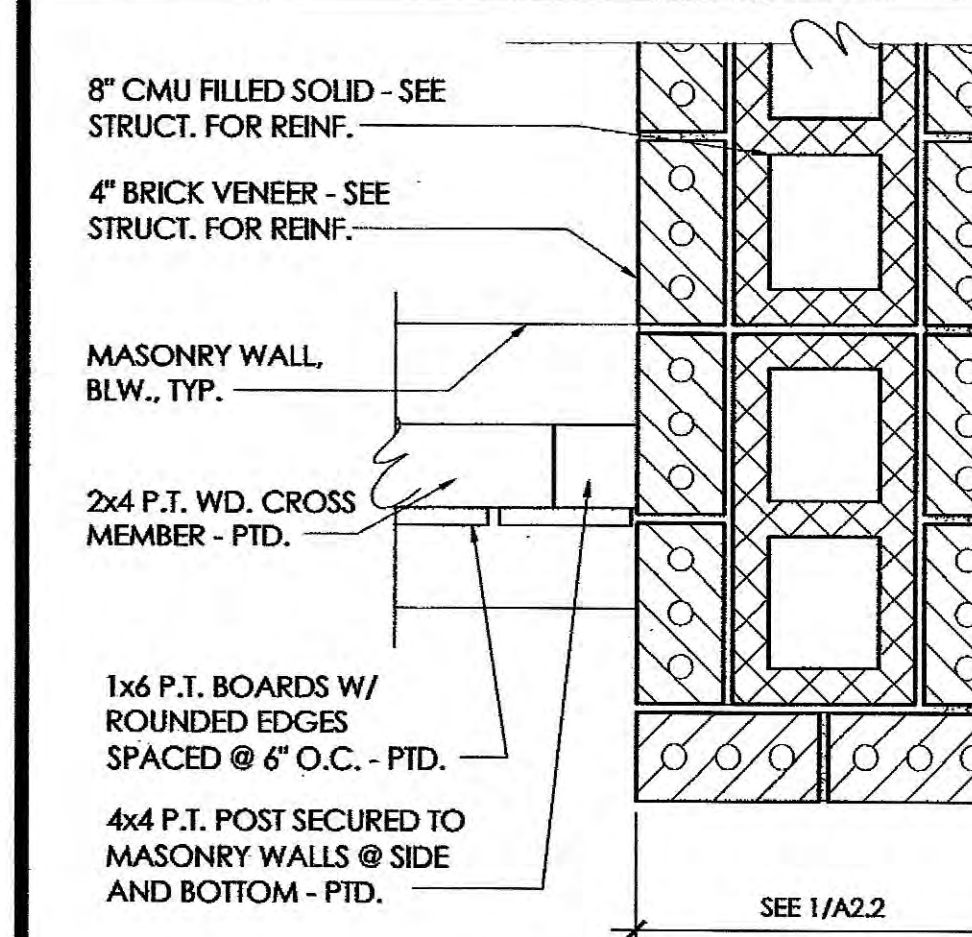

3 EXT. WALL PLAN DETAIL

SCALE: 1-1/2" = 1'-0"
FROM: 1/A2.2

10 NOT USED

11 NOT USED

7 EQUIPMENT LAYOUT LEGEND

5 NOT USED

HARRIMAN HIGH SCHOOL
VOCATIONAL SHOP RENOVATION
920 N. ROANE STREET
HARRIMAN, TN 37748


cope
associates inc
architecture

2607 Kingston Pike, Suite 5
Knoxville, Tennessee 37919
tel: 865.694.0000 fax: 865.694.1860
www.cope-associates.com

EQUIPMENT PLAN AND SCHEDULE
DUST COLLECTOR PLAN
ENLARGED PLAN AND DETAILS

Drawn by: P.J.L.
Checked by: P.J.L.
Date: 6/19/09


REVISIONS
No. Date

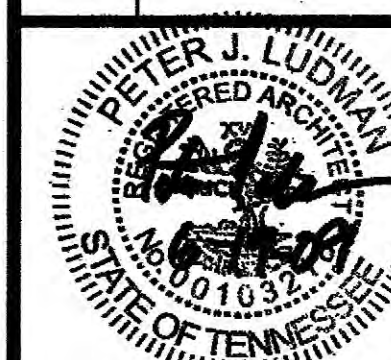

Dwg No.

A2.2

Project No. 09003

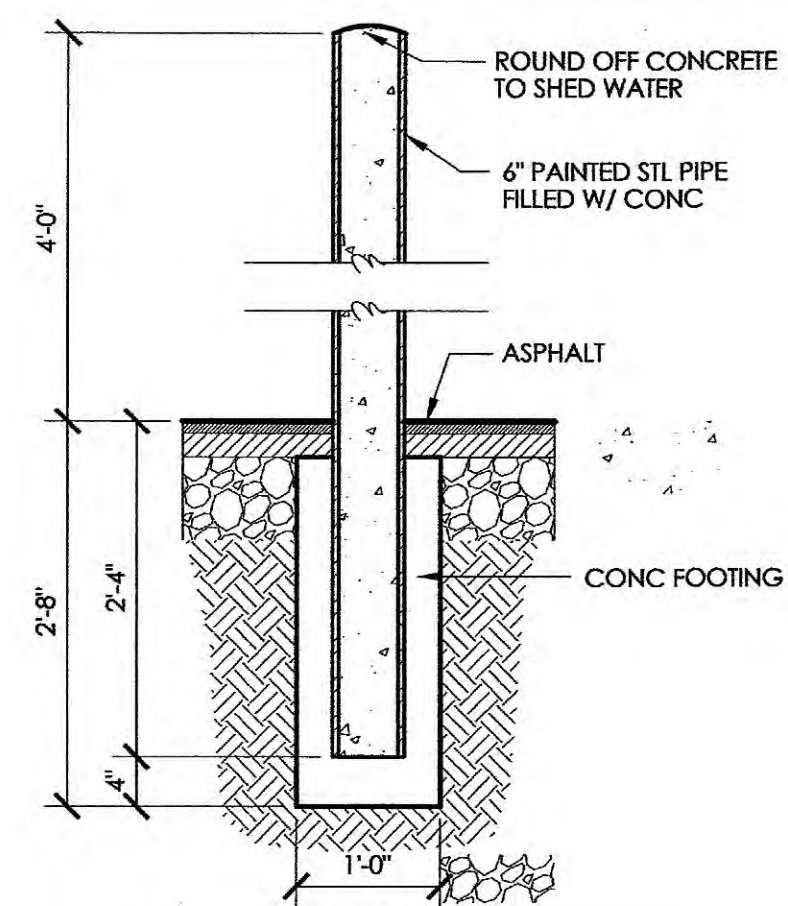

2 BOLLARD DETAIL

SCALE: 3/4" = 1'-0"
FROM: 1/A1.1


NOT USED

NOT USED


NOT USED

1 SITE PLAN

NOTE: SEE SHEETS P2.1, FP2.1
AND E2.3 FOR ALL SITE UTILITY
INFORMATION

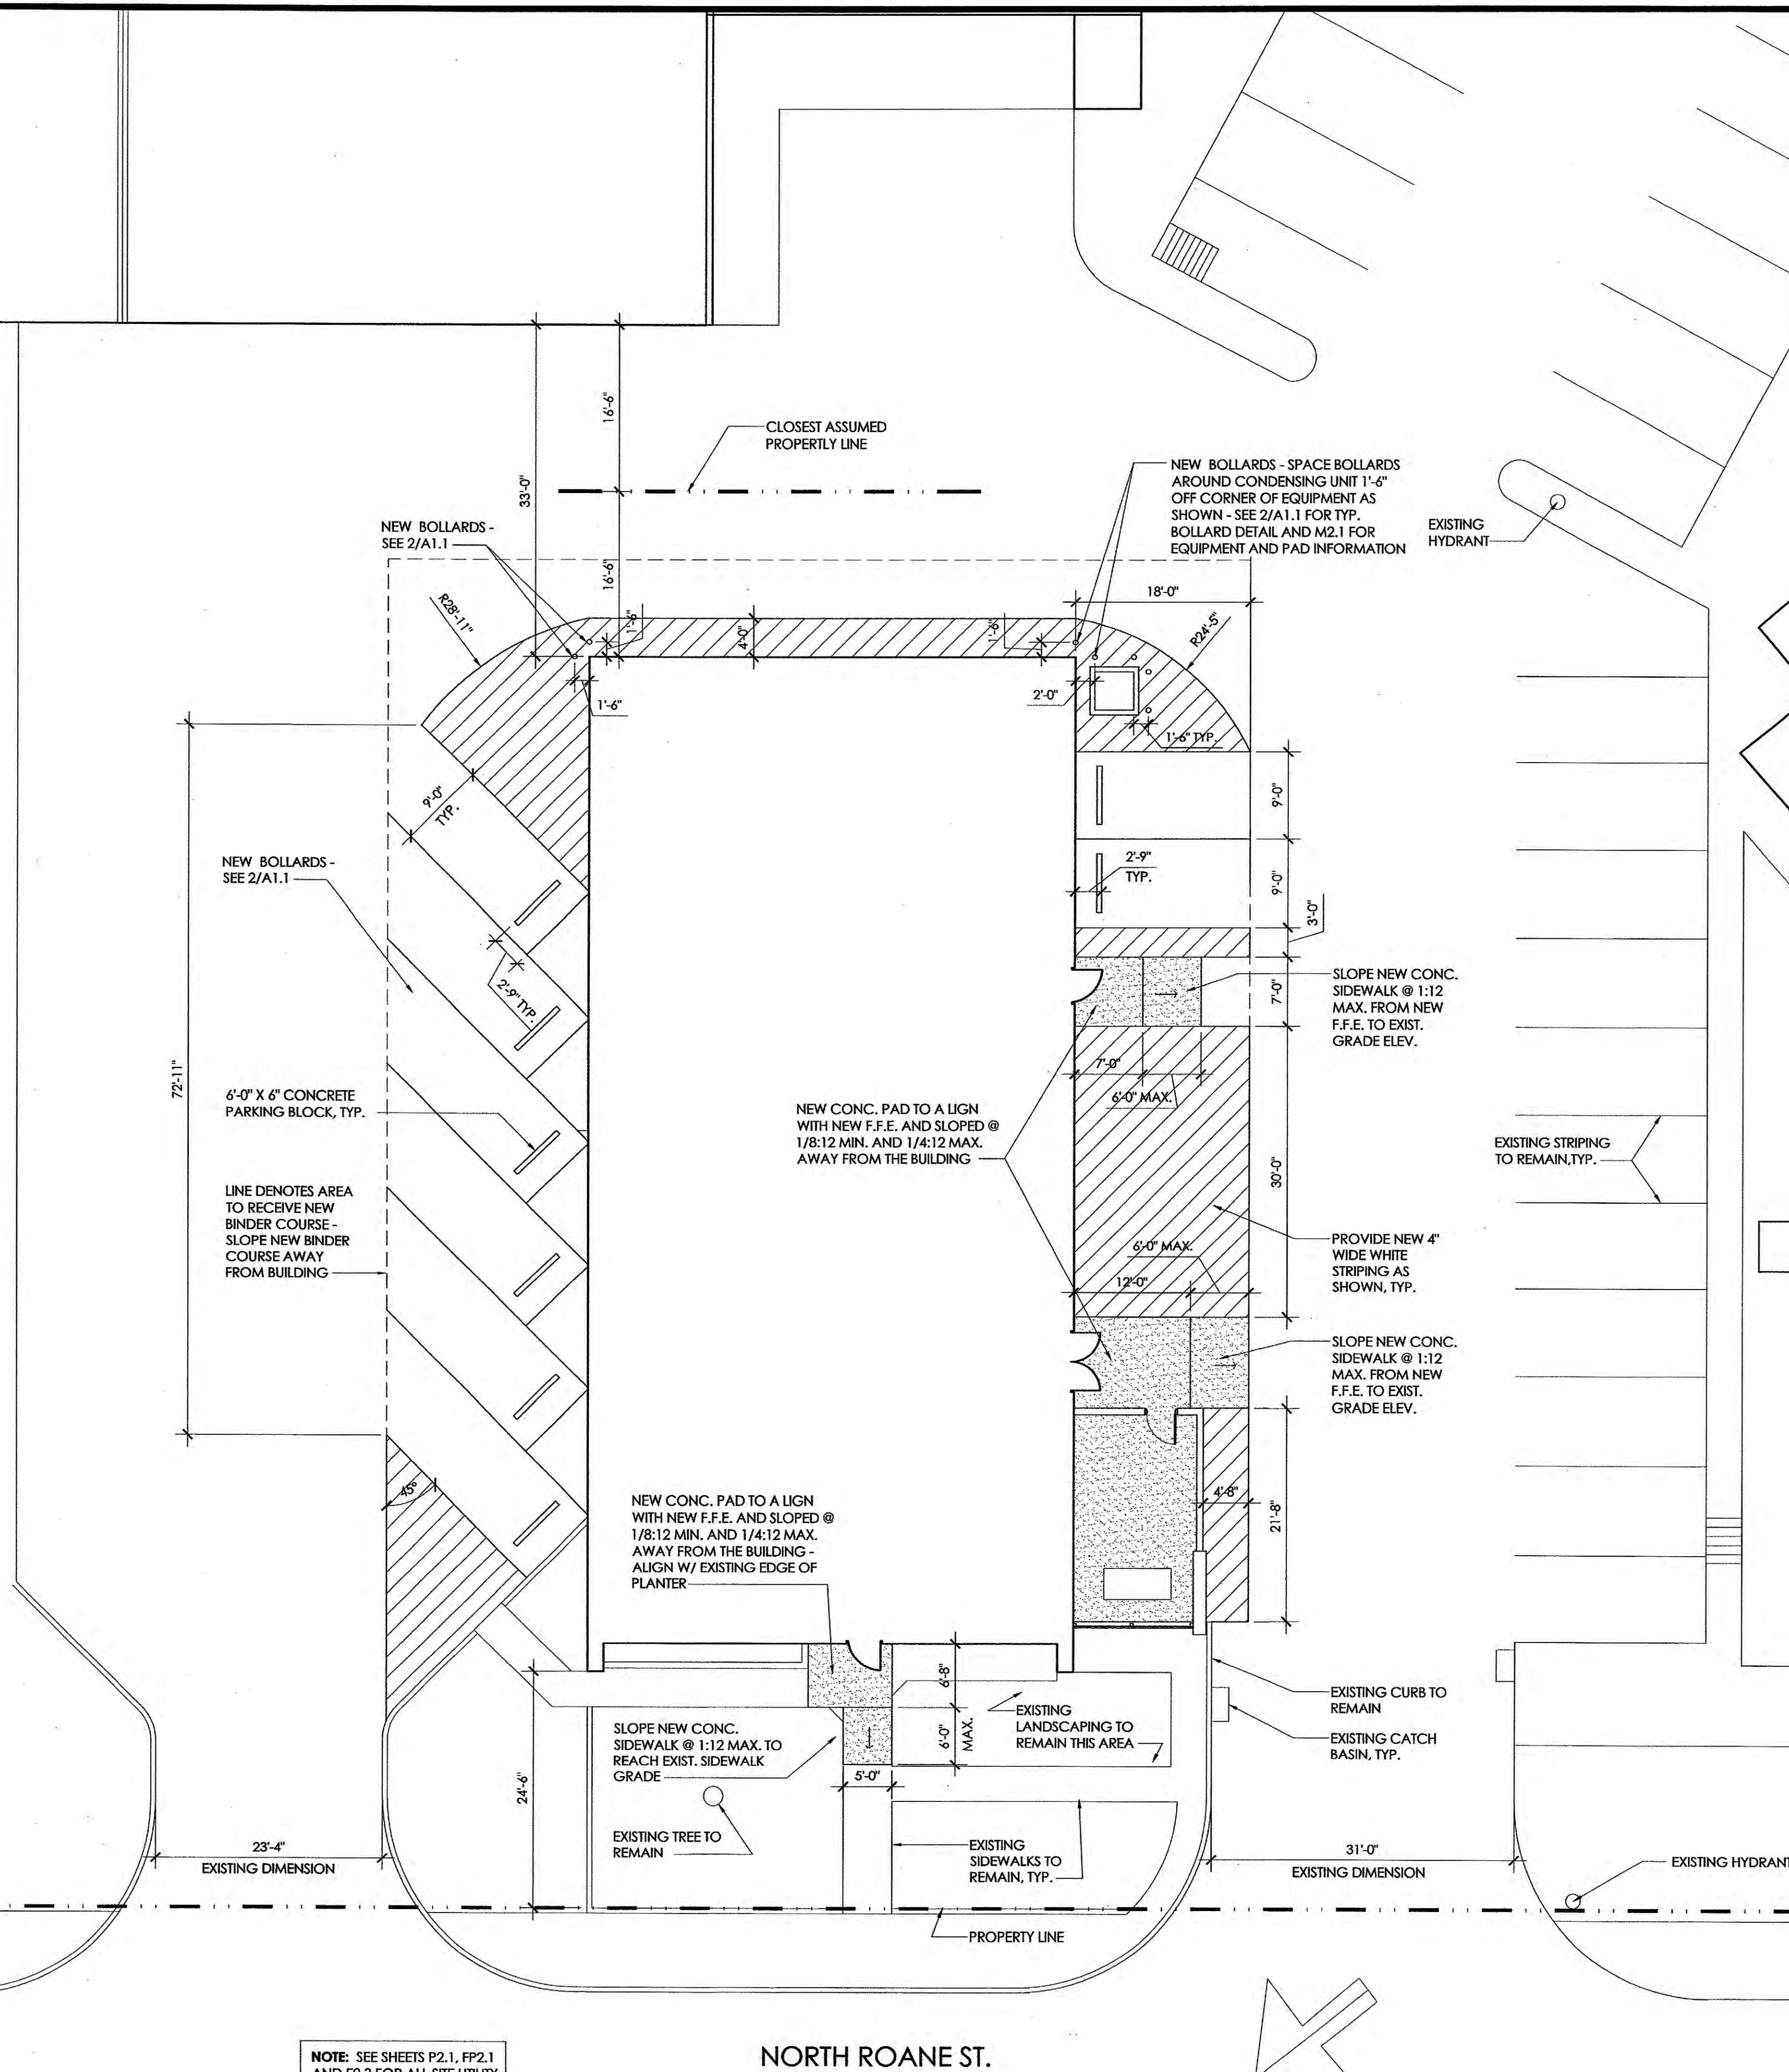

NORTH ROANE ST.

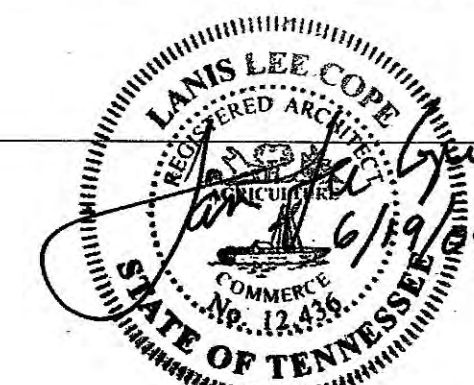

HARRIMAN HIGH SCHOOL
VOCATIONAL SHOP RENOVATION
920 N. ROANE STREET
HARRIMAN, TN 37748

cope
associates inc
architecture

2607 Kingston Pike, Suite 5
Knoxville, Tennessee 37919
tel: 865.584.9000 fax: 865.584.1860
www.cope-associates.com

SITE PLAN


Drawn by:	P.J.L.
Checked by:	P.J.L.
Date:	6/19/09
REVISIONS	
No.	Date

Dwg No.


A1.1

SCALE: 1" = 10'-0"
FROM: 1/A1.1


Project No. 09003

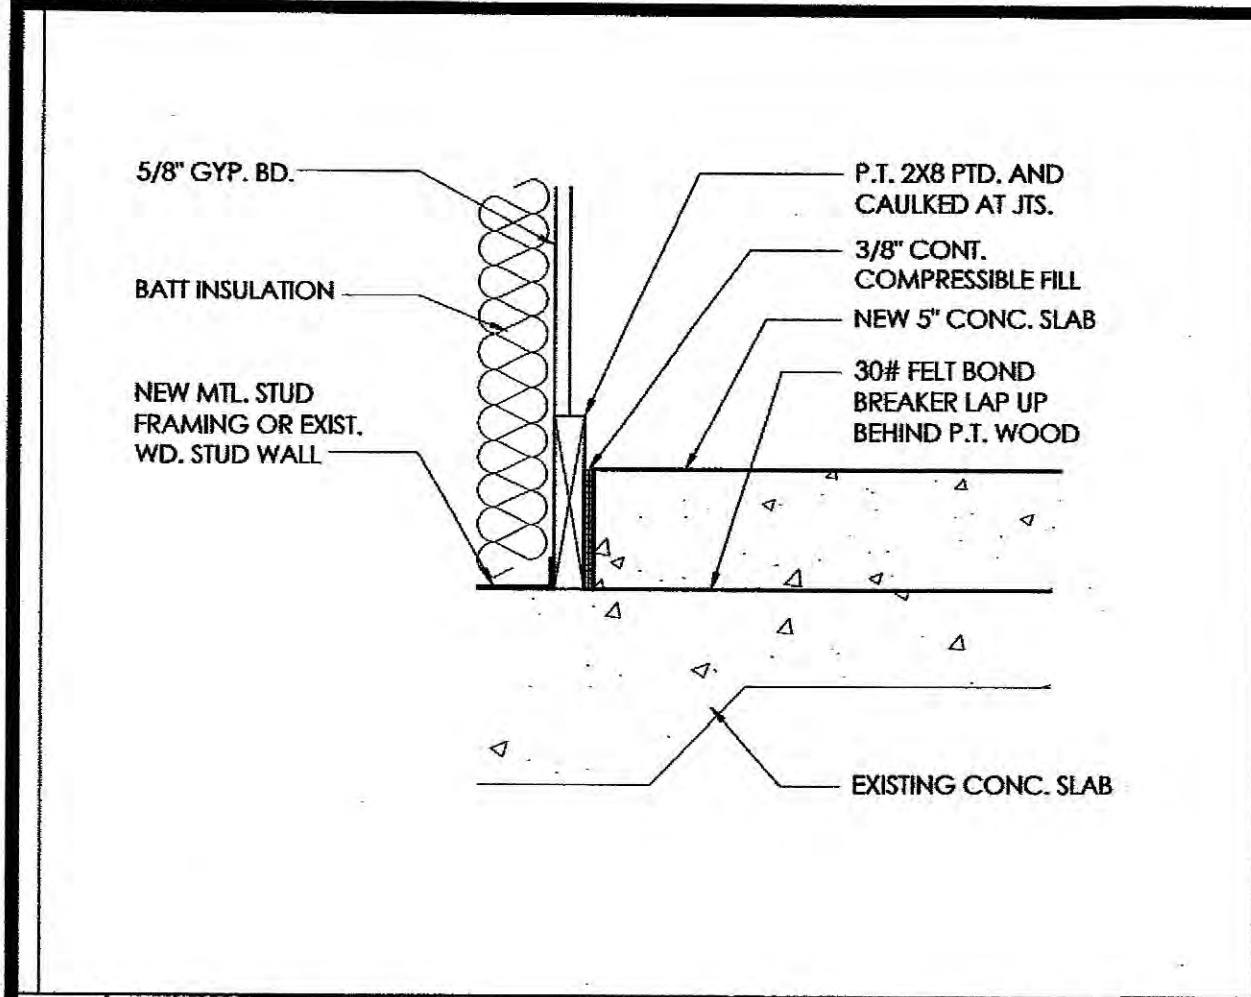


4 NEW SLAB TERMINATION DTL. SCALE: 1-1/2" = 1'-0" FROM: 1/A2.1

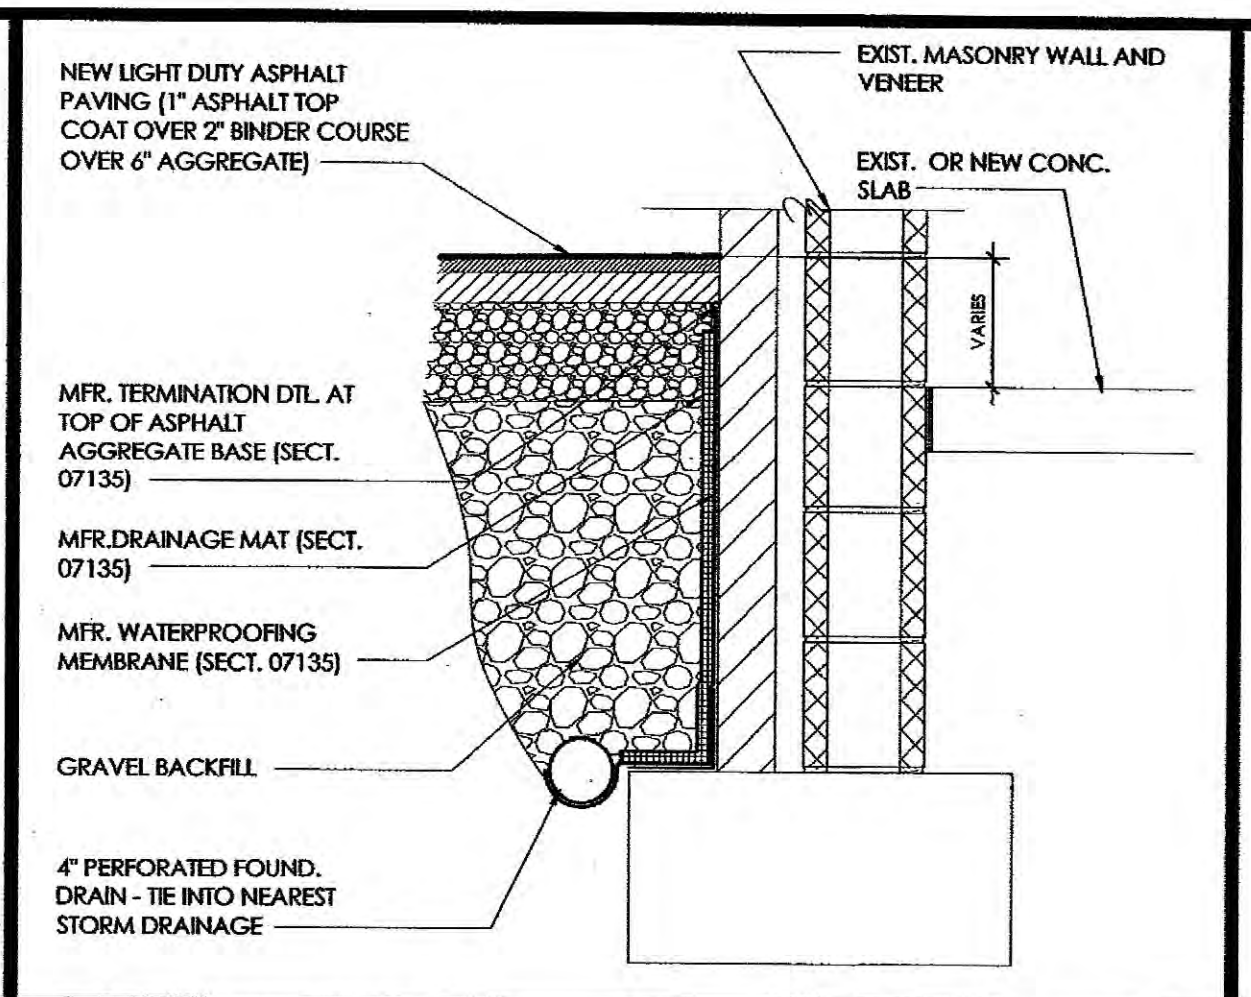


3 DRAWING NAME SCALE: 1/2" = 1'-0" FROM: 1/A2.1

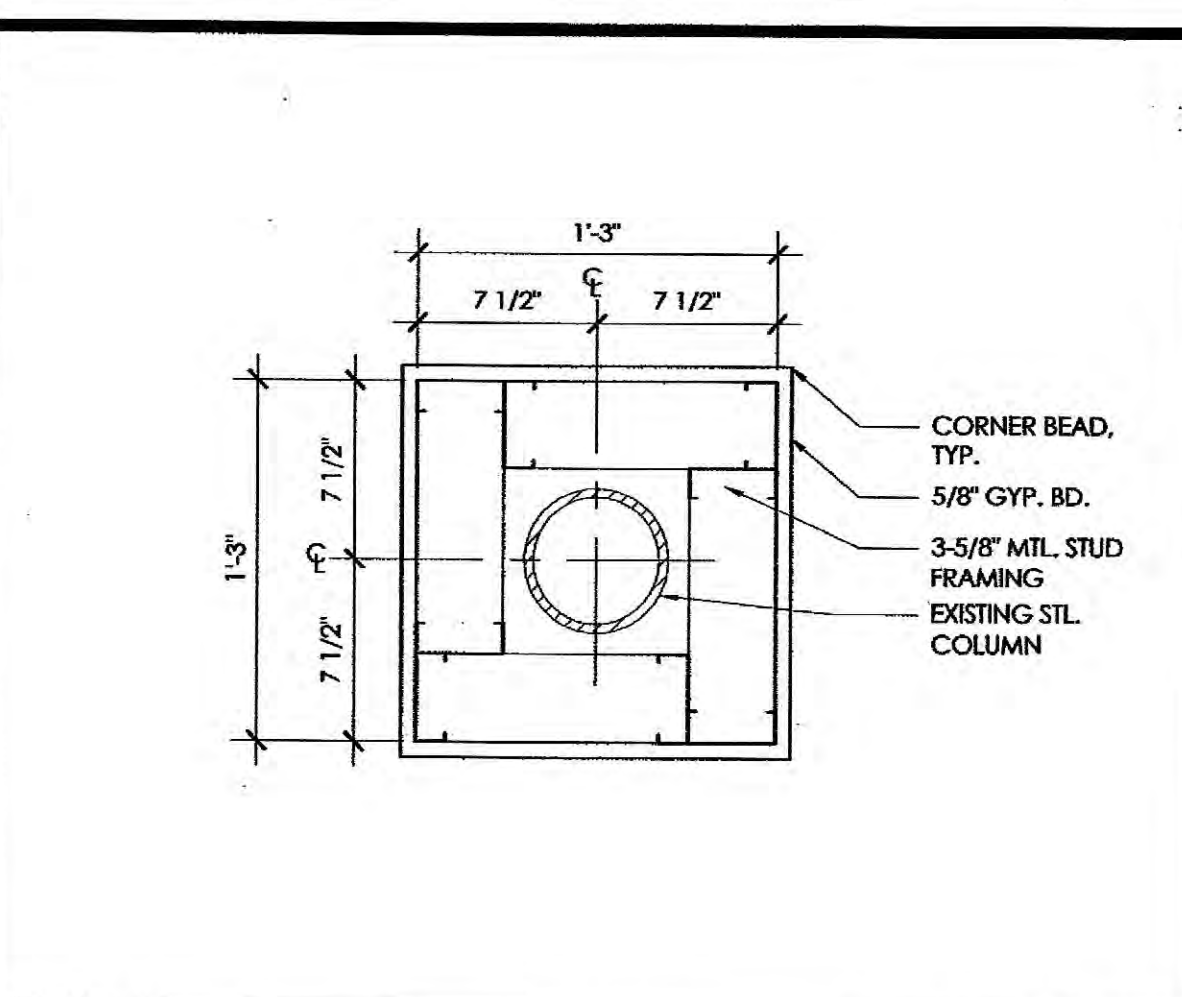


2 PLAN DETAIL SCALE: 1-1/2" = 1'-0" FROM: 1/A2.1

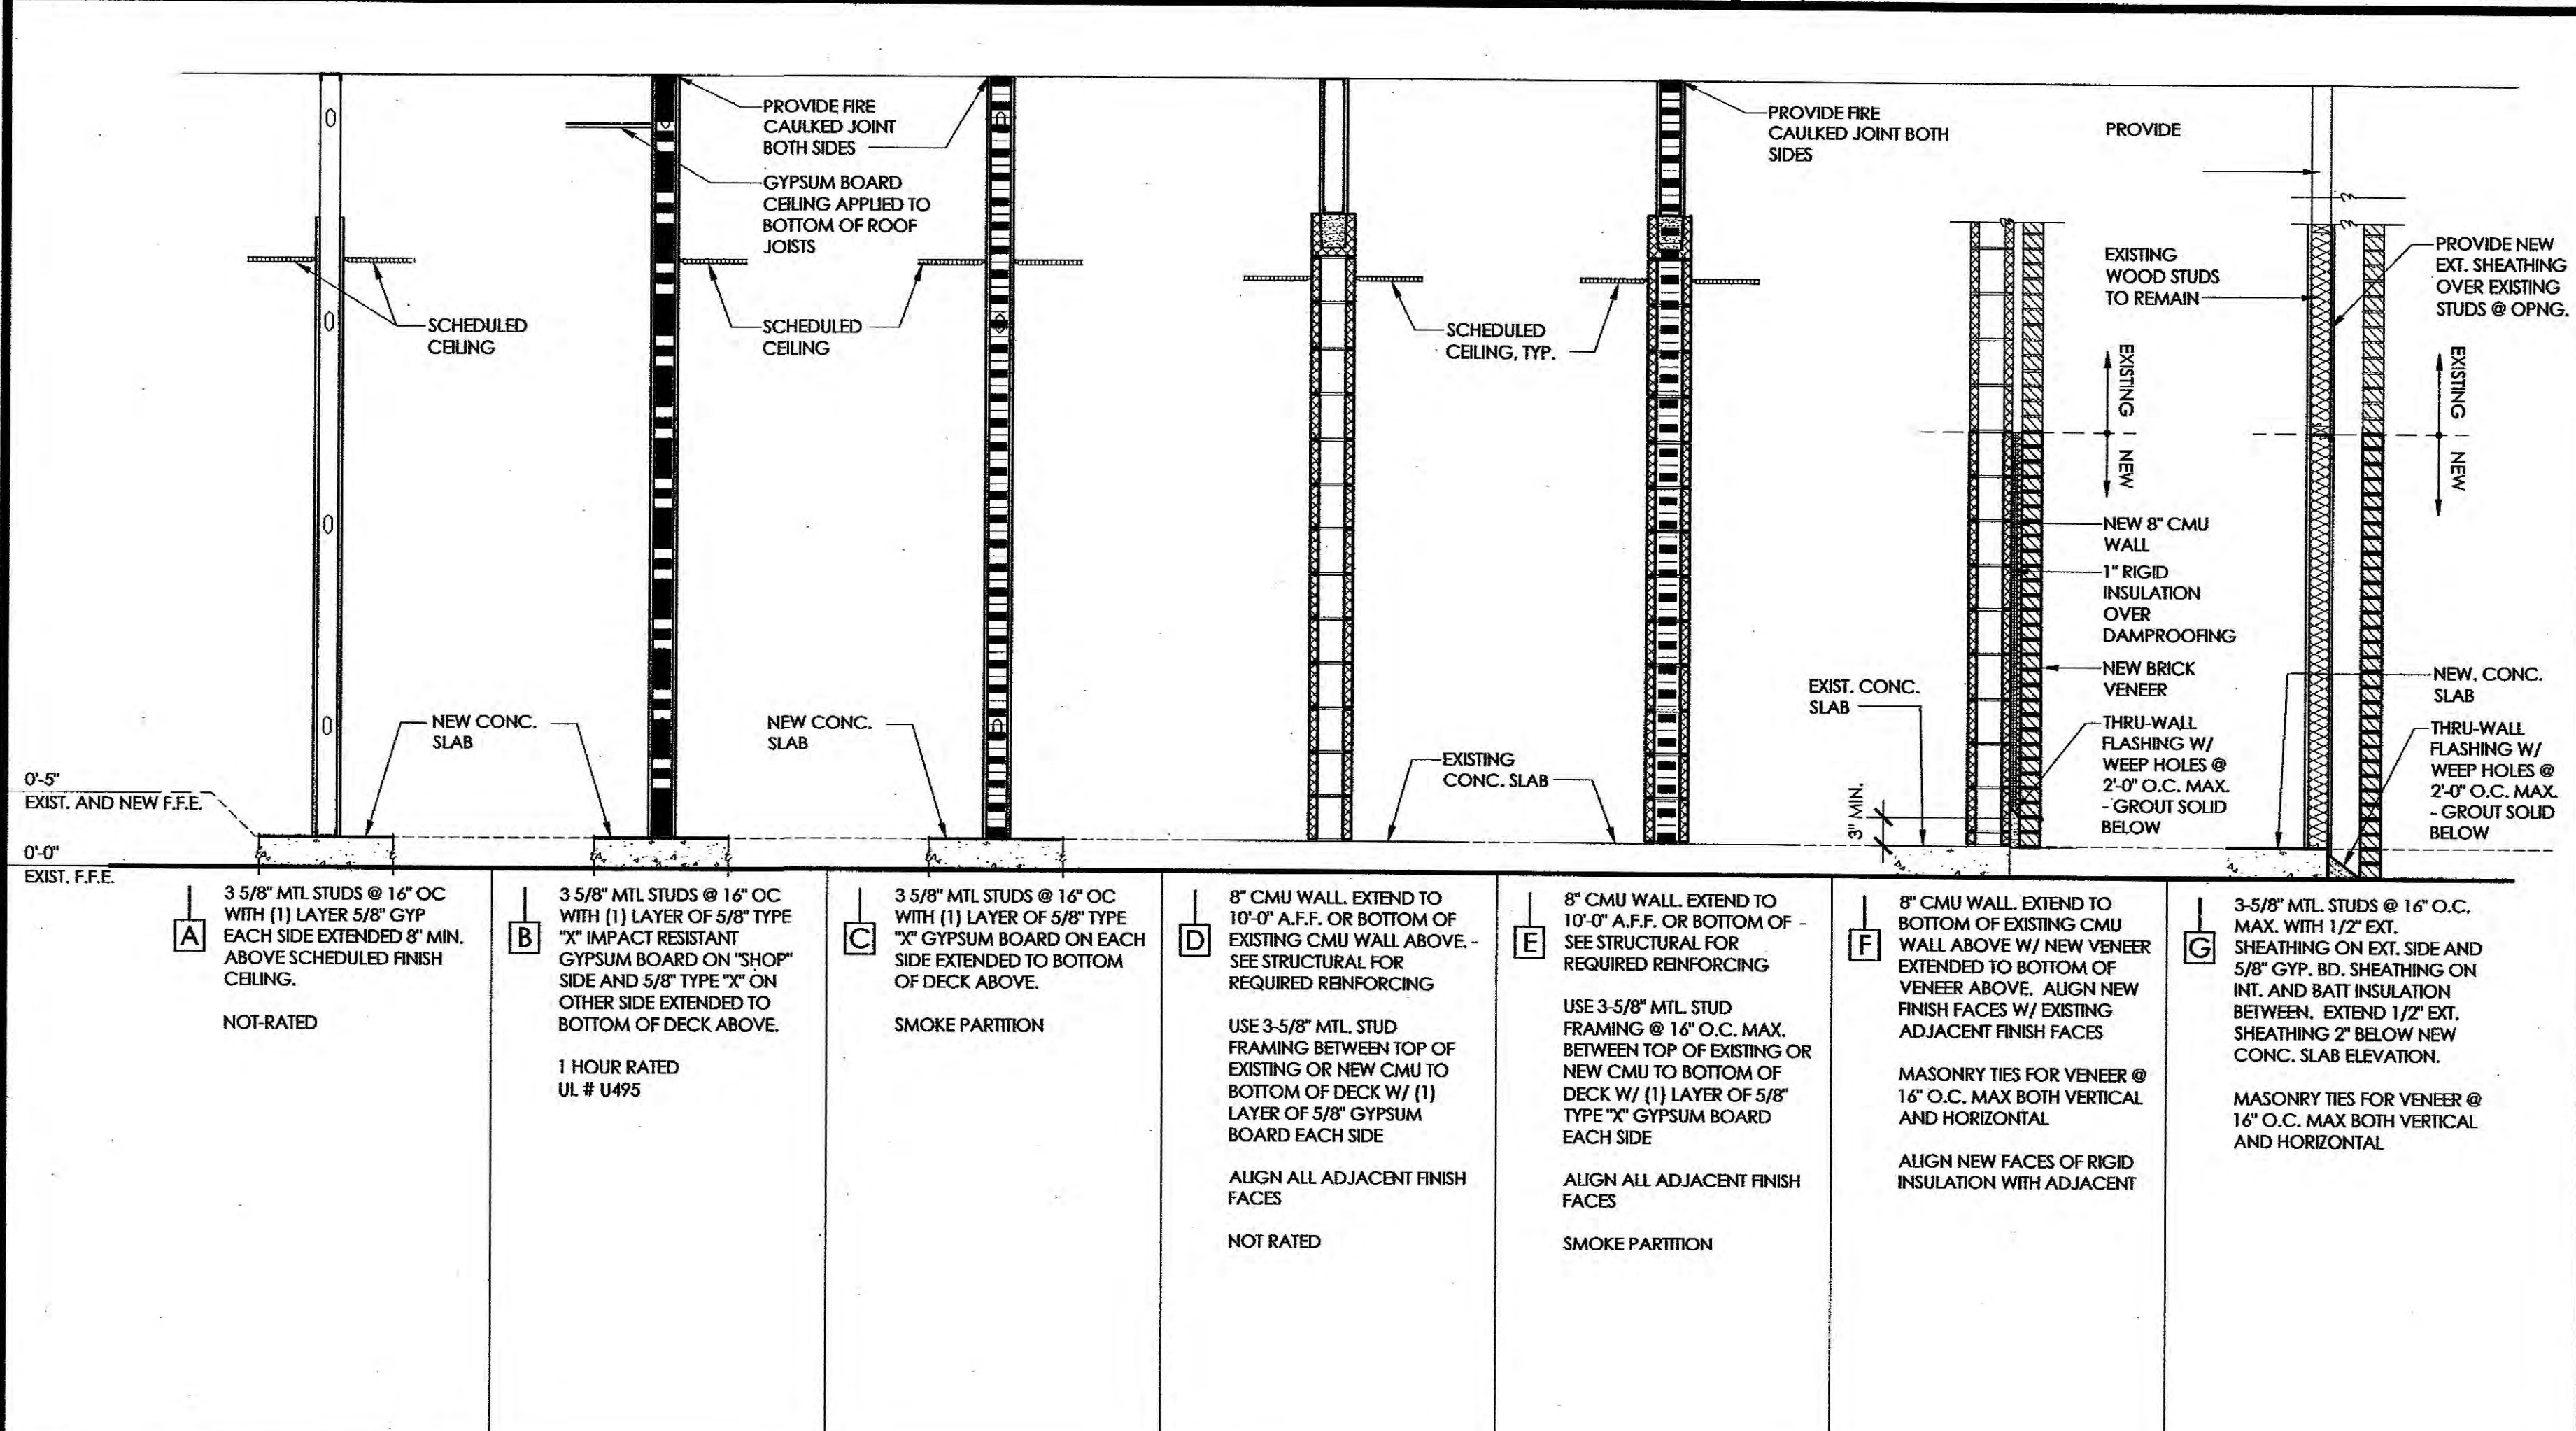


5 WALL TYPES SCALE: 1/2" = 1'-0" FROM: 1/A2.1

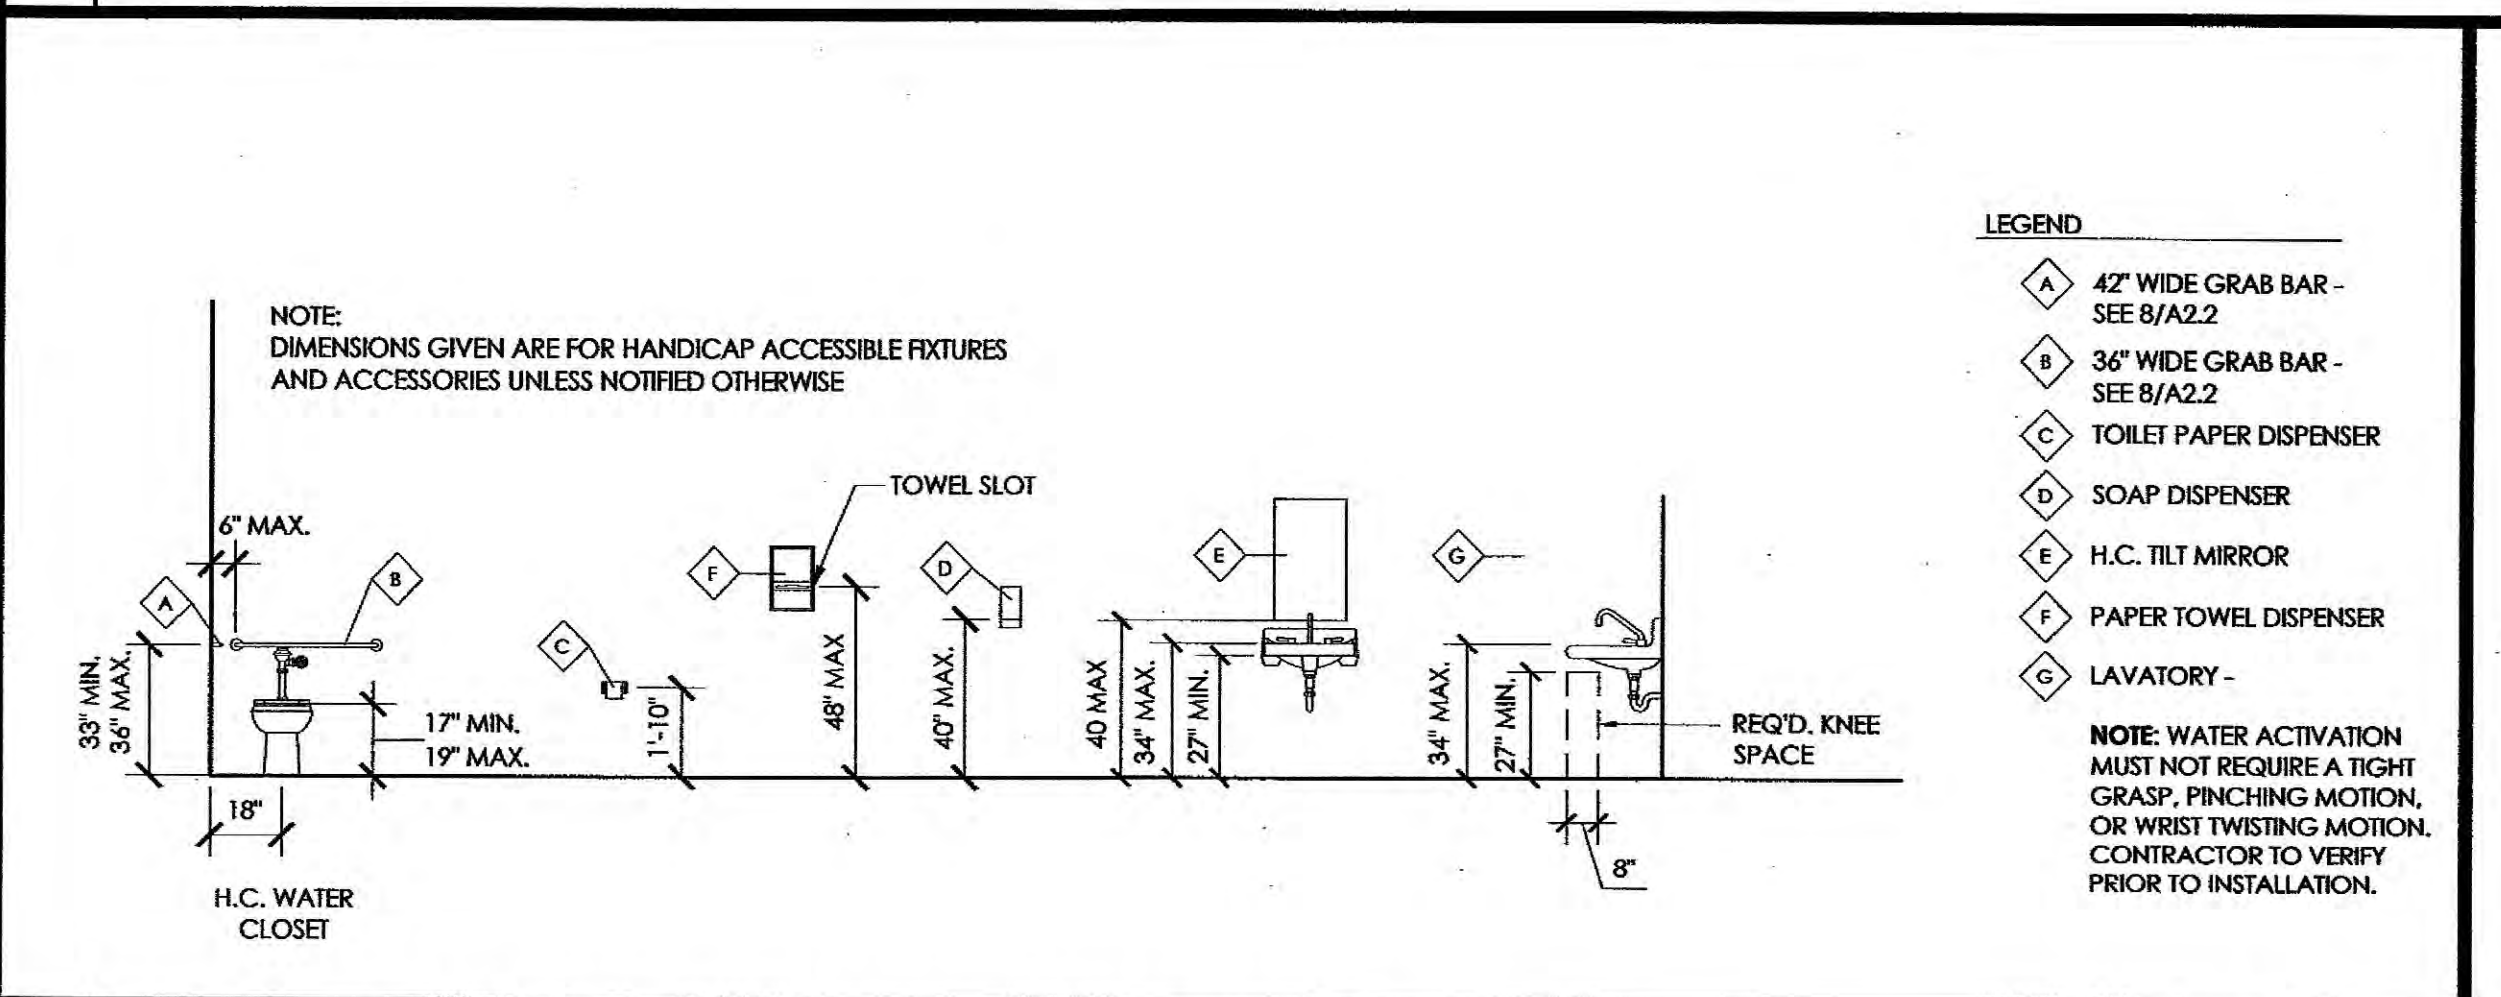

7 MOUNTING HEIGHTS AND ACCESSORY SCHEDULE SCALE: 1/4" = 1'-0" FROM: 6/A2.1

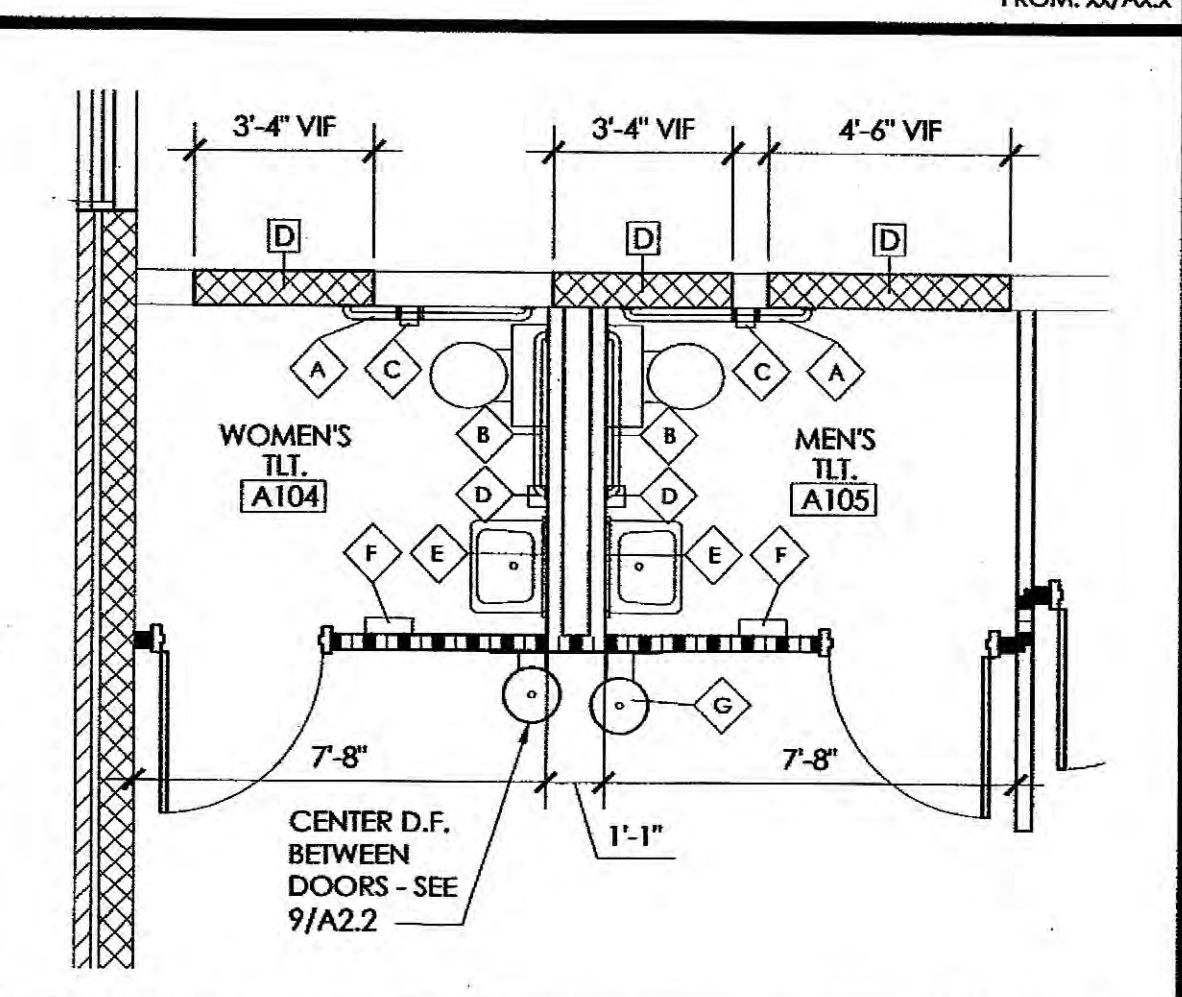

6 ENLARGED FLOOR PLAN SCALE: 1/4" = 1'-0" FROM: 1/A2.1

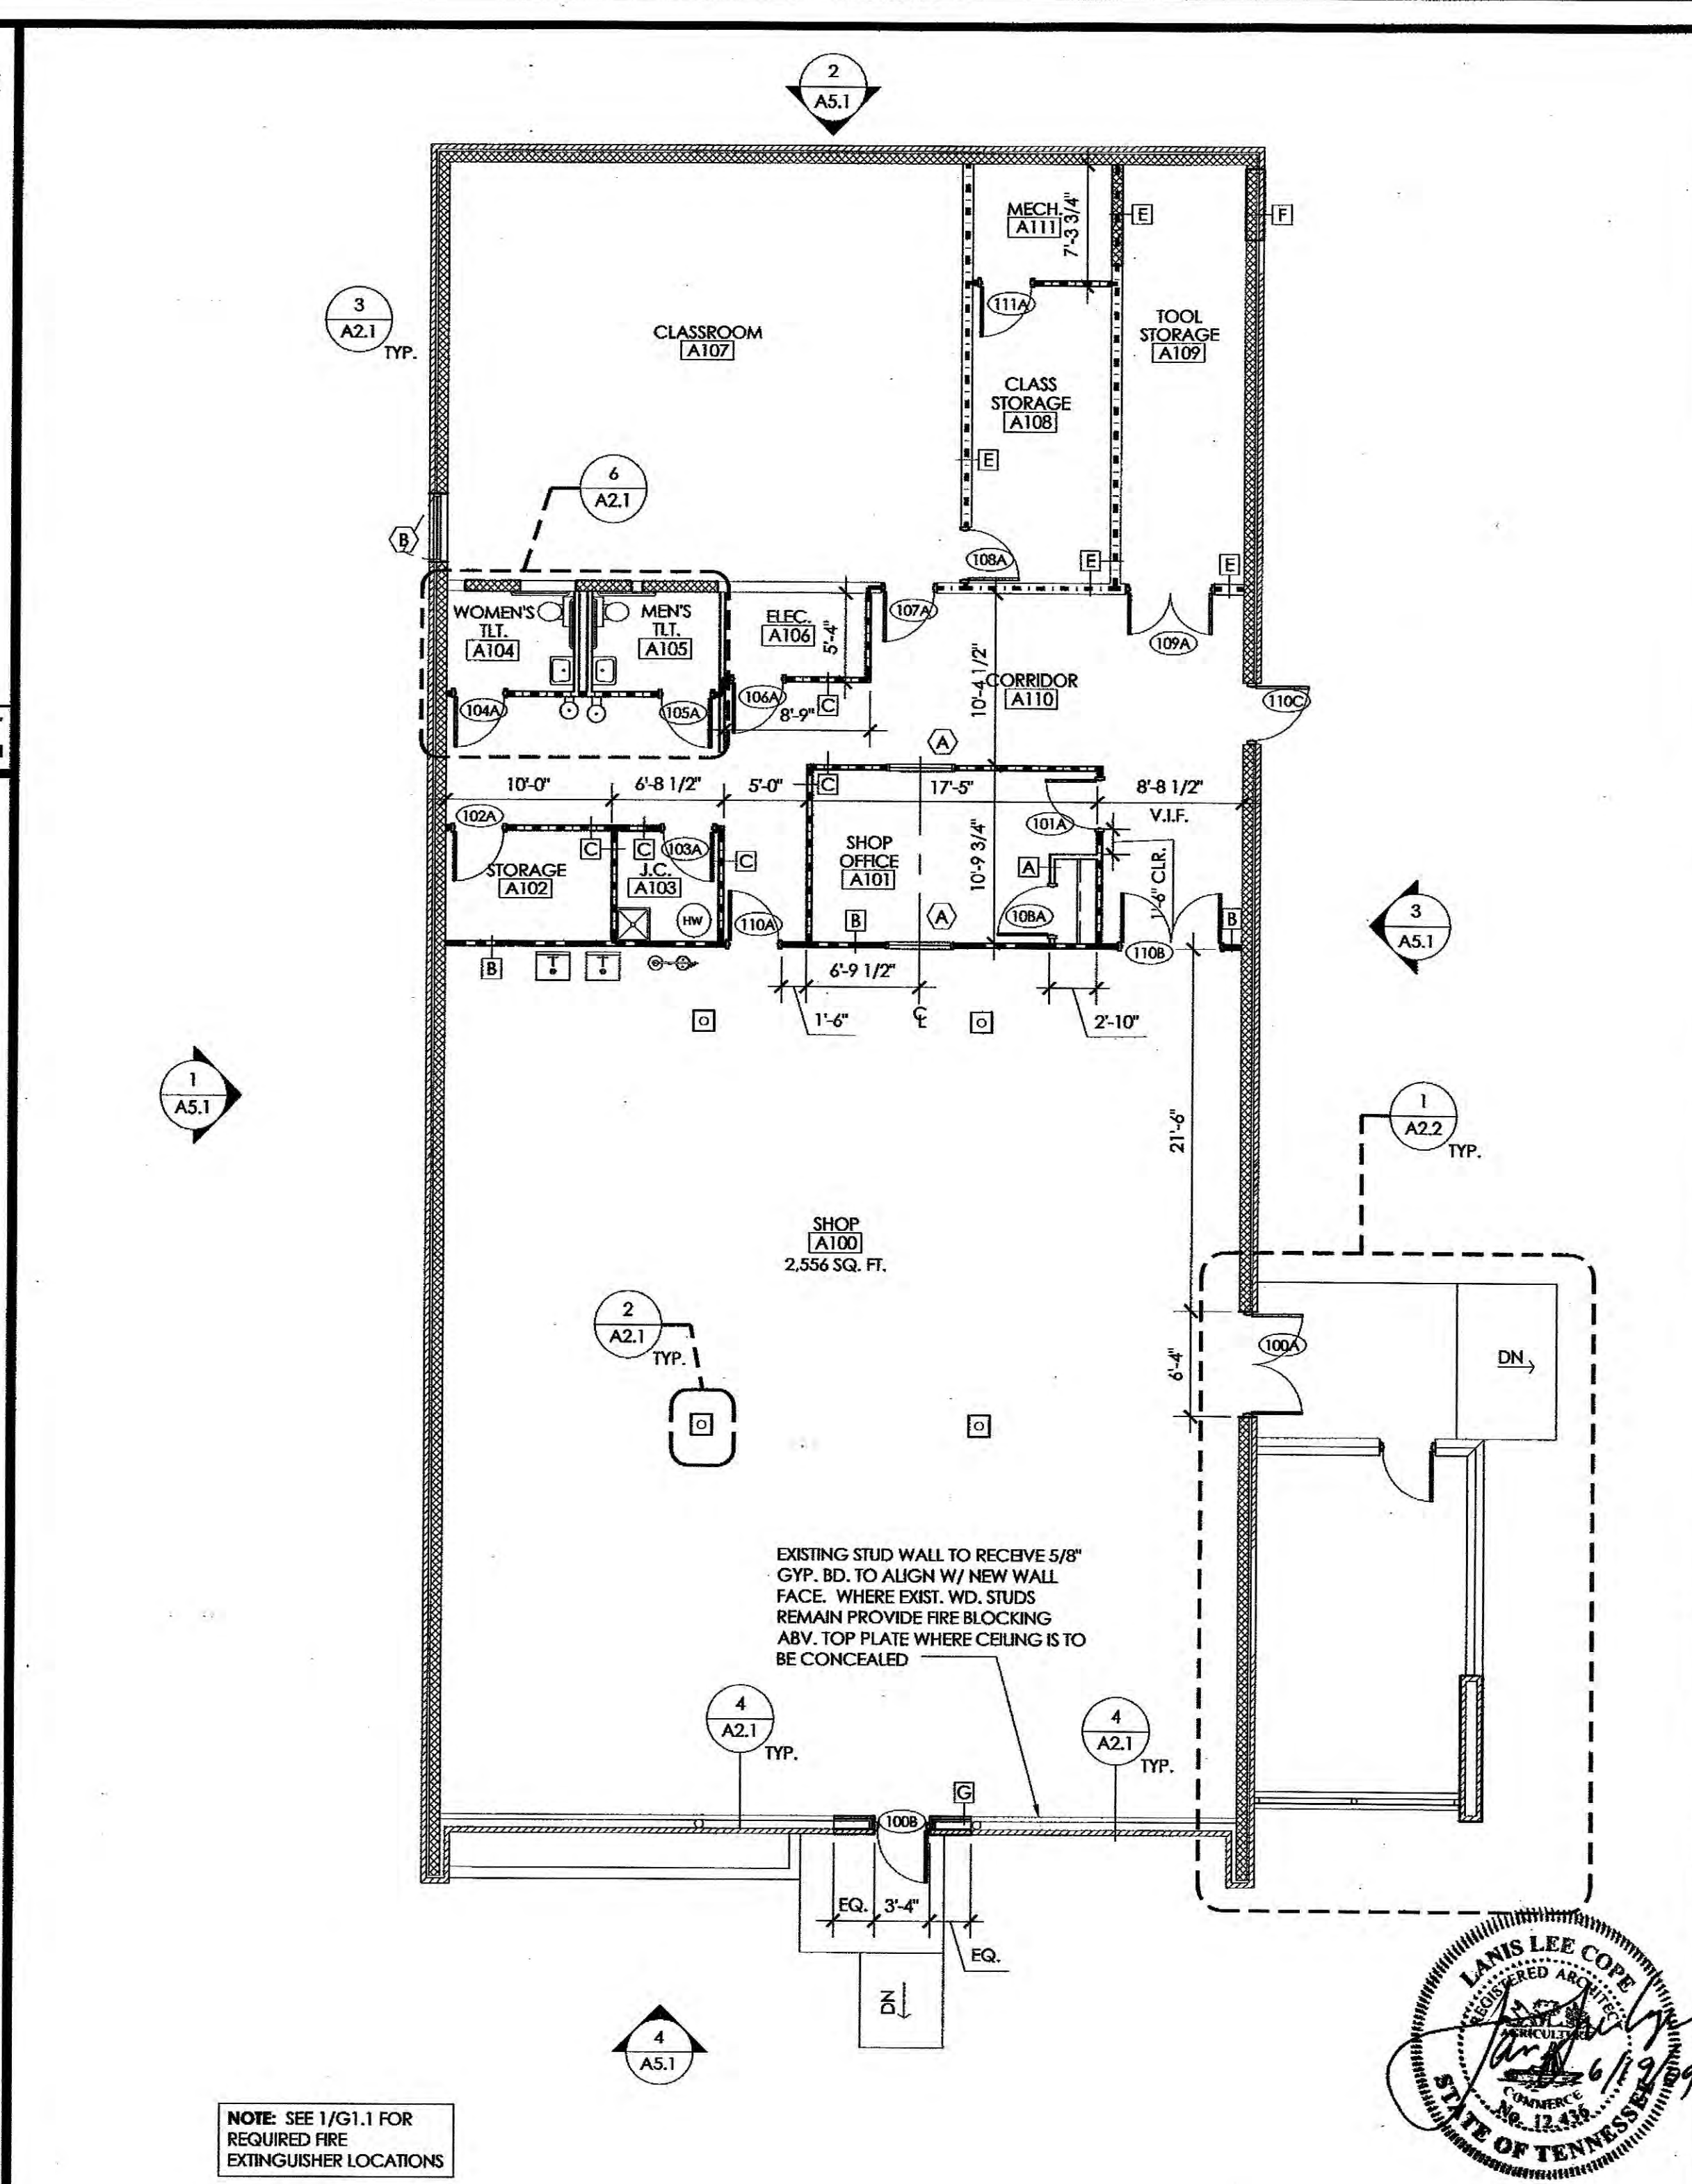

1 FLOOR PLAN SCALE: 1/8" = 1'-0" FROM: 1/A2.1

- GENERAL NOTES**
- NOTIFY ARCHITECT OF ANY DISCREPANCIES FROM DIMENSIONS SHOWN, NOTED, OR REQUIRED. ADJUST DIMENSIONS OF NEW CONSTRUCTION AT DIRECTION OF ARCHITECT TO ALLOW FOR ACTUAL FIELD CONDITIONS.
 - DO NOT SCALE DRAWINGS. IF DIMENSIONS ARE IN QUESTION, THE CONTRACTOR SHALL OBTAIN CLARIFICATION, IN WRITING, FROM THE ARCHITECT BEFORE CONTINUING WITH CONSTRUCTION.
 - DIMENSIONS FACE OF STUD OR MASONRY TO FACE OF STUD OR MASONRY OR CENTERLINE. DIMENSIONS NOTED AS CLEAR ARE FROM FINISH FACE TO FINISH FACE.
 - WHERE A DETAIL IS SHOWN OR NOTE IS DESCRIBED FOR ONE CONDITION, IT SHALL APPLY FOR ALL LIKE OR SIMILAR CONDITIONS EVEN THOUGH NOT SPECIFICALLY NOTED ON THE DRAWINGS.
 - REFER TO PARTITION LEGEND FOR TYPICAL WALL TYPES AND FIRE RATINGS. ALL WALL TYPES SHALL CONFORM TO THE PARTITION LEGEND UNLESS INDICATED OTHERWISE ON FLOOR PLANS, ENLARGED PLANS OR DETAILS.
 - ALL FIRE RATED PARTITIONS SHALL EXTEND TO THE UNDERSIDE OF THE STRUCTURAL DECK AND BE SEALED TIGHTLY WITH NON-COMBUSTIBLE SEALANT. ALL FIRE RATED WALLS SHALL BE LABELED ABOVE THE CEILING WITH PAINTED STENCILING AS REQUIRED BY CODE. REFER TO SBC 704.2.1.4.
 - ALL PENETRATIONS OF FIRE RATED WALLS, FLOOR/CEILING ASSEMBLIES, AND ROOF/FACELING ASSEMBLIES BY ELECTRICAL CABLES, CABLE TRAYS, ELECTRICAL CONDUIT, MECHANICAL PIPING, OR PLUMBING PIPING SHALL BE PROTECTED BY THROUGH-PENETRATION FIRESTOP SYSTEMS AS TESTED BY RECOGNIZED TESTING LABORATORIES IN ACCORDANCE WITH (ASTM E 814) UL 1479 "FIRE TESTS OF THROUGH-PENETRATION FIRESTOPS". VERIFY THAT EXISTING PENETRATIONS IN RATED WALLS MEET REQUIREMENTS.
 - PROVIDE & INSTALL FIRE AND/OR SMOKE DAMPERS AT ALL OPENINGS OR DUCTS PASSING THROUGH DESIGNATED ONE-HOUR RATED OR GREATER WALLS.
 - REFER TO MECHANICAL, ELECTRICAL & PLUMBING DRAWINGS FOR LOCATIONS OF EQUIPMENT. PROVIDE 4" HOUSEKEEPING PADS UNDER ALL FLOOR AND SLAB MOUNTED EQUIPMENT, UNLESS NOTED OTHERWISE. COORDINATE SIZES WITH VARIOUS TRADES.
 - PROVIDE FIRE RETARDANT TREATED WOOD BLOCKING (2x6 NOM. UNLESS NOTED OTHERWISE), FOR ALL WALL MOUNTED MILLWORK, SHELVES, EQUIPMENT, COAT RODS, ETC.) AND GROUNDS FOR ALL ACCESSORIES, EQUIPMENT AND DEVICES SPECIFIED UNDER THE CONTRACT AND AS INDICATED FOR INSTALLATION OF EQUIPMENT BY OTHERS OR DEFINED AS TO BE PROVIDED BY THE OWNER.
 - FOR ALL WALL/PARTITION OPENINGS REQUIRED FOR MECHANICAL, PLUMBING AND ELECTRICAL WORK, PROVIDE LINTELS SIZED IN ACCORDANCE WITH SCHEDULE SHOWN ON THE DRAWINGS.
 - CONTRACTOR SHALL COMPLY WITH LOCAL, STATE AND FEDERAL CODES AND ORDINANCES.
 - FINISHES:**
 - ALL CMU WALLS WILL BE EXPOSED AND ARE TO BE PAINTED
 - ALL NEW GYPSUM BOARD WALLS AND CEILINGS ARE TO BE PAINTED
 - ANY NEW GYPSUM BOARD WALLS ARE TO RECEIVE 4" RUBBER BASES
 - ALL NEW HOLLOW METAL FRAMES ARE TO BE PAINTED
 - ALL FLOORS WILL BE SEALED CONCRETE
 - OWNER TO SELECT FROM MFR'S FULL RANGE IN ALL SELECTIONS

HARRIMAN HIGH SCHOOL
VOCATIONAL SHOP RENOVATION
 920 N. ROANE STREET
 HARRIMAN, TN 37748

copo associates inc.
 architecture

2607 Kingston Pike, Suite 5
 Knoxville, Tennessee 37919
 Tel: 865.694.5000 Fax: 865.561.1980
 www.copo-associates.com

FLOOR PLANS, WALL TYPES DETAILS
 AND GENERAL NOTES

Drawn by: P.J.L.
 Checked by: P.J.L.
 Date: 6/19/09

REVISIONS

No.	Date

PETER J. LUDMAN
 REGISTERED ARCHITECT
 No. 12,456
 STATE OF TENNESSEE

Dwg No.
A2.1

Project No.
 09003