




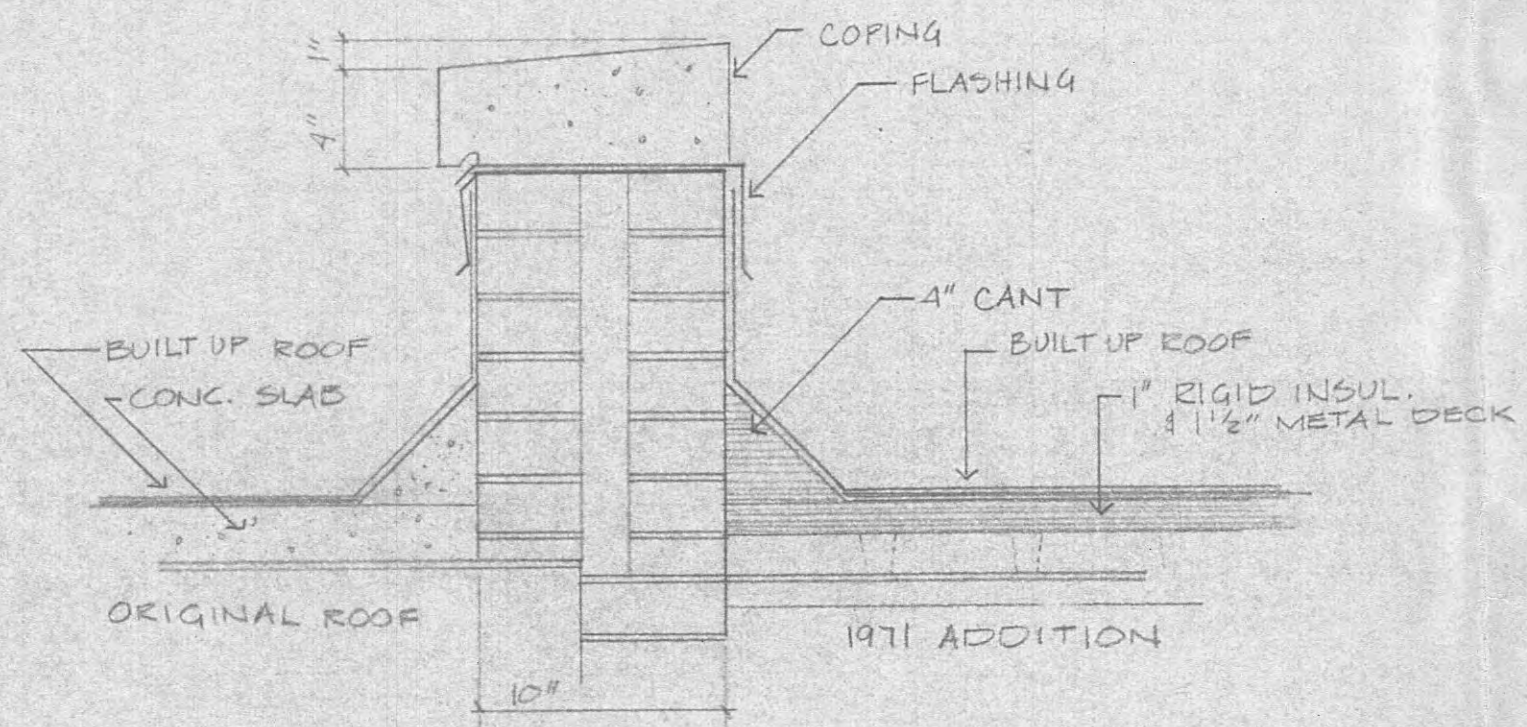


1
2 PARAPET DETAIL
1 1/2" = 1' 0"

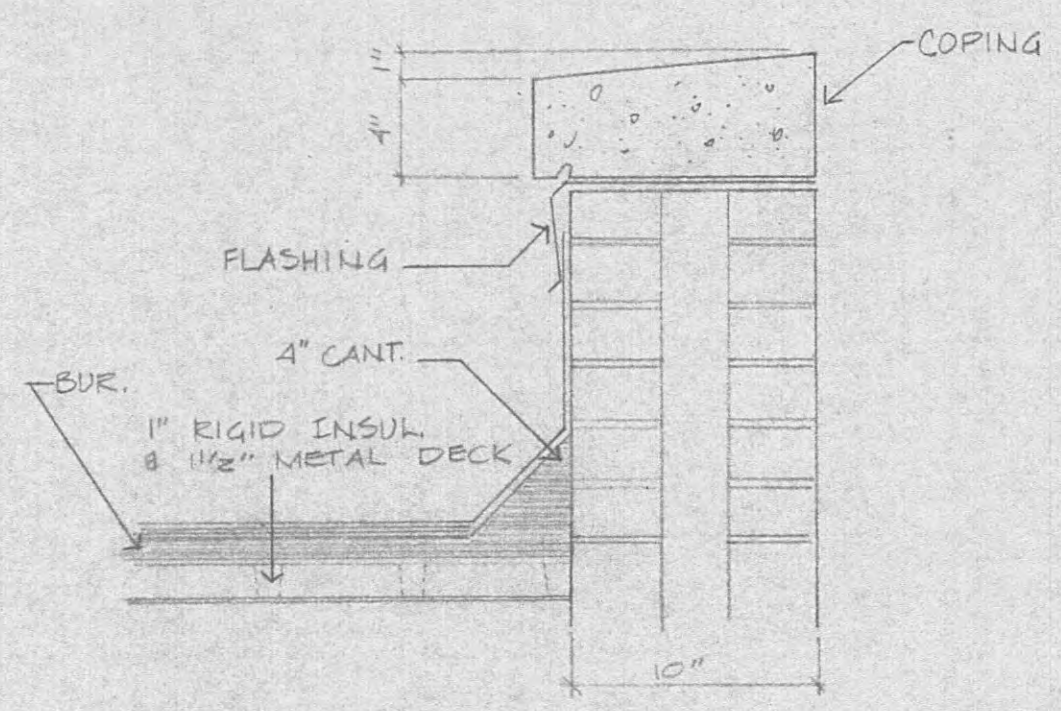


3
2 PARAPET DETAIL
1 1/2" = 1' 0"

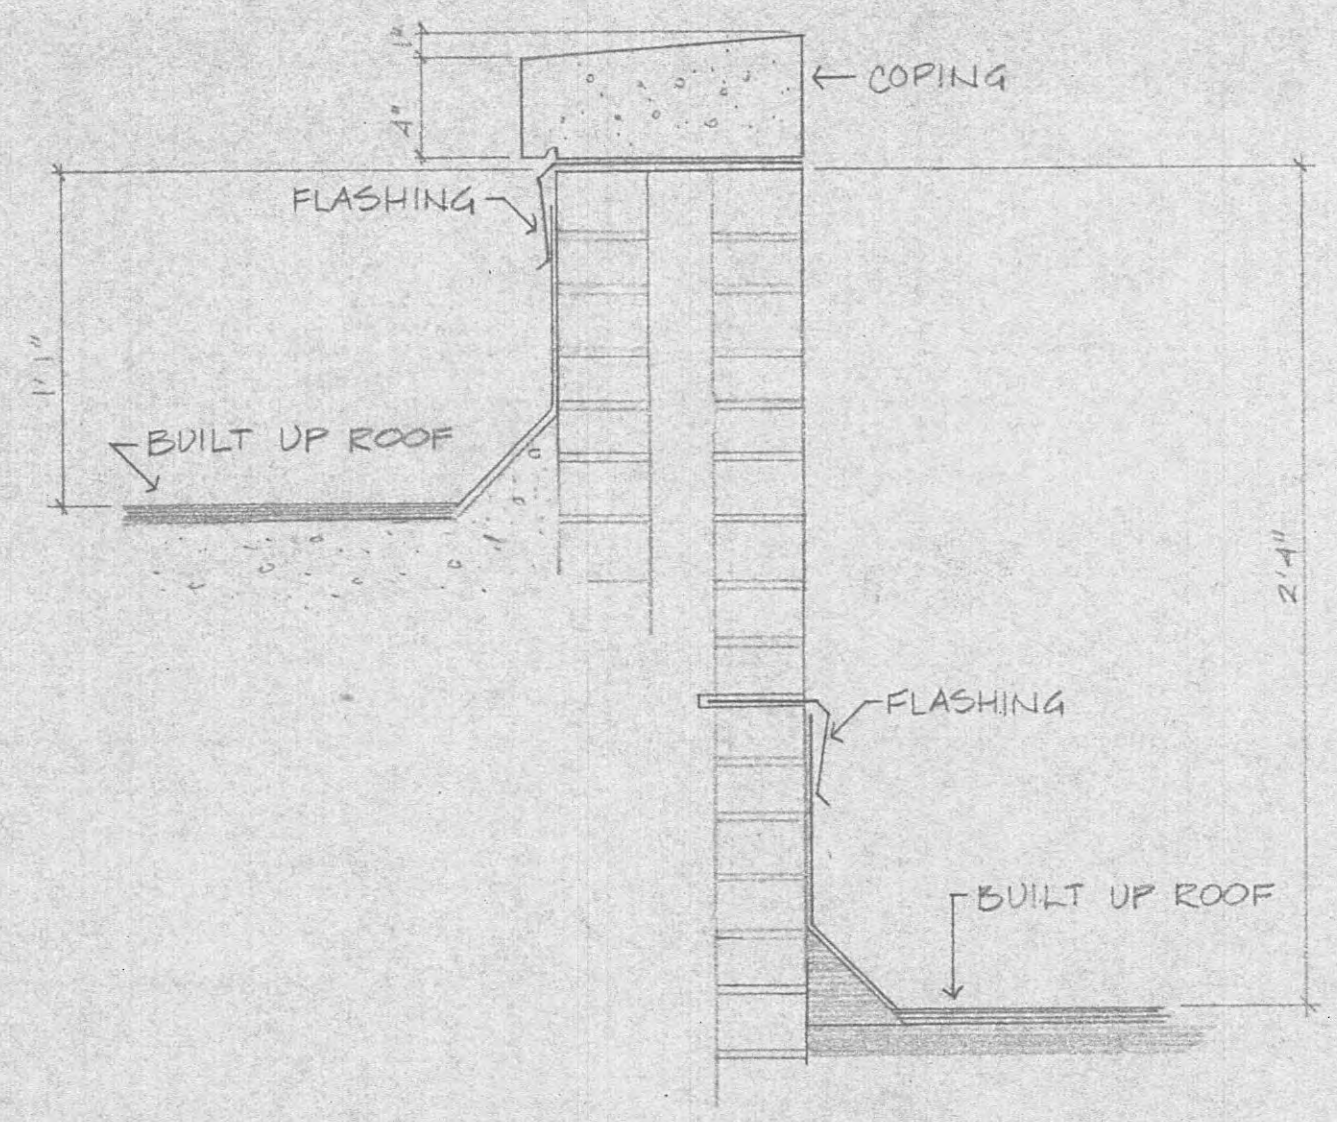

2
2 PARAPET DETAIL
N.T.S.

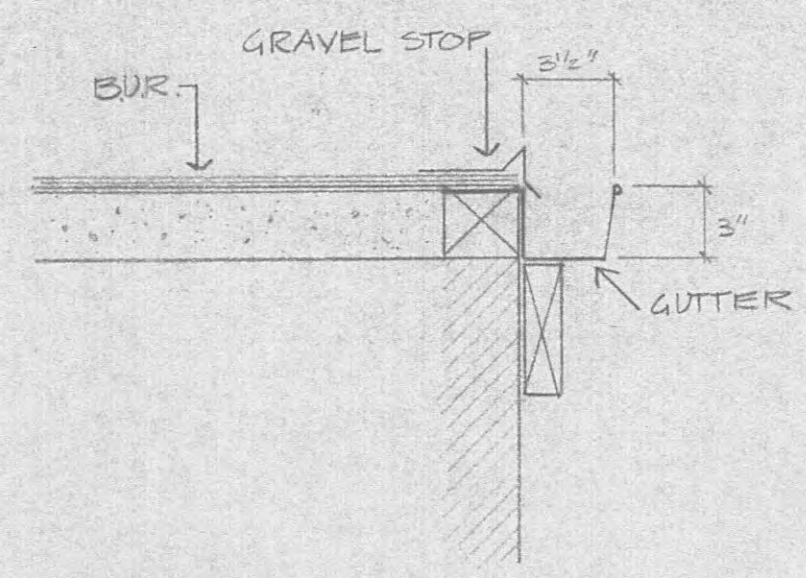

1
2 GUTTER DETAIL
N.T.S.

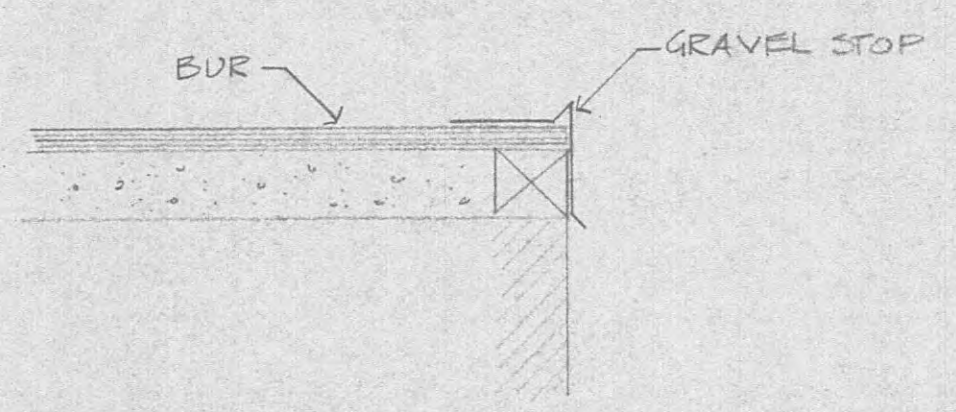

5
2 GRAVEL STOP DETAIL
N.T.S.

architectural
services
division

w.f.martin
company

3 Toquo Center • 2821 N. Central Avenue
Knoxville, Tn. 37917 • 615/523-0401









HARRIMAN POWER BOARD
UTILITIES BUILDING

DWG. NO. 2

DWN. BY: B. Eason

DATE: August, 21, 1965

REV.

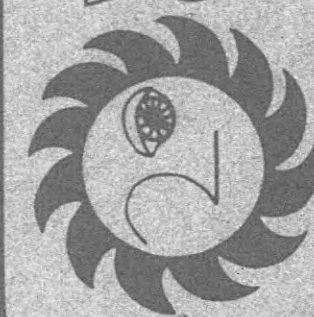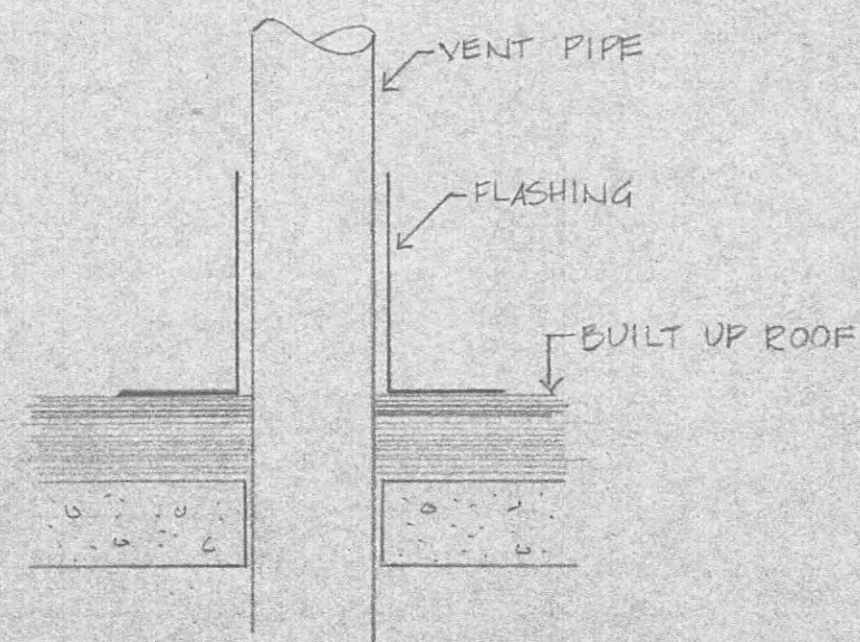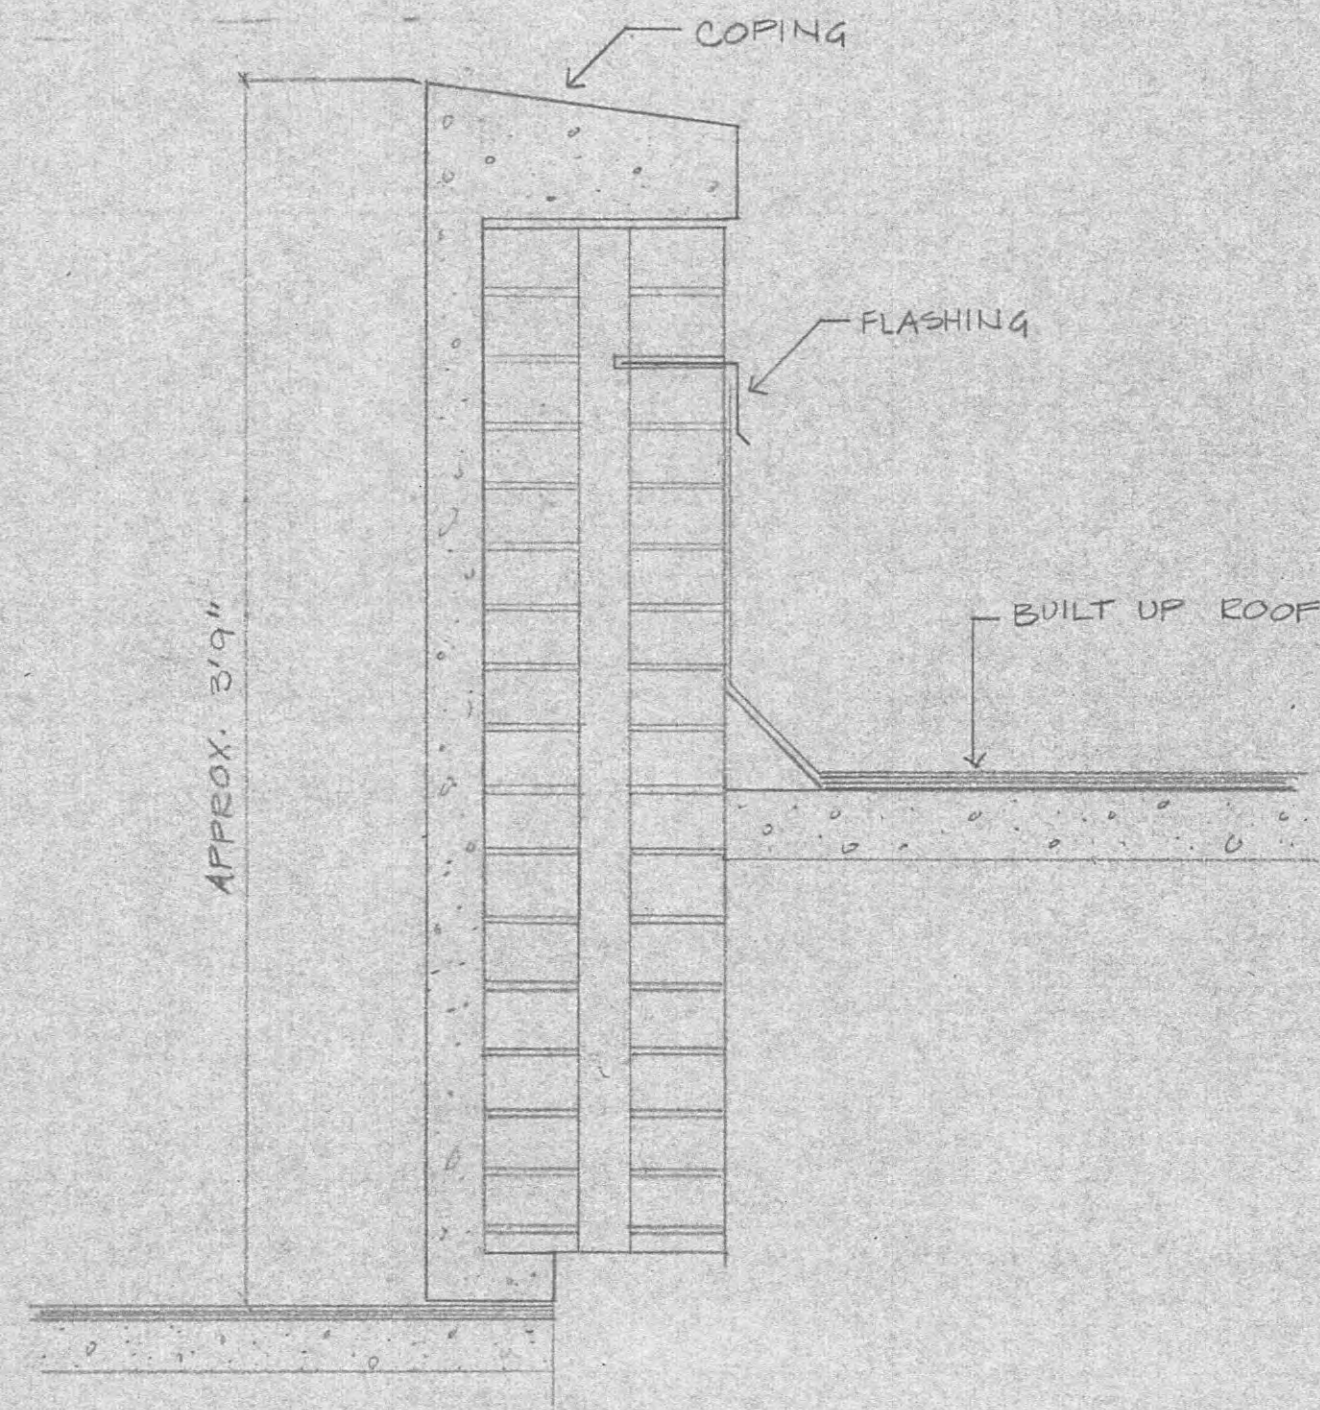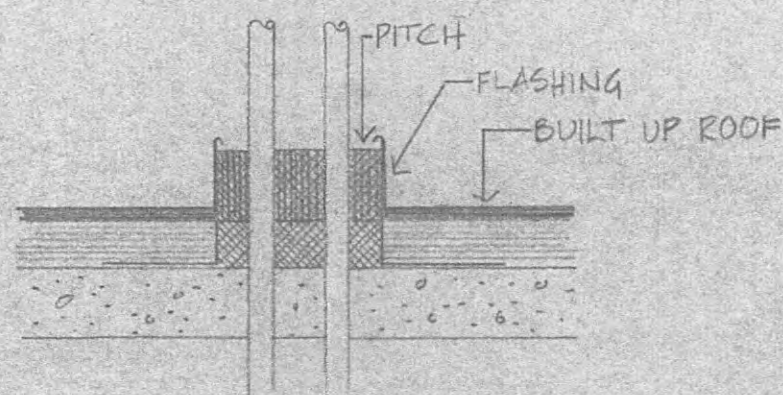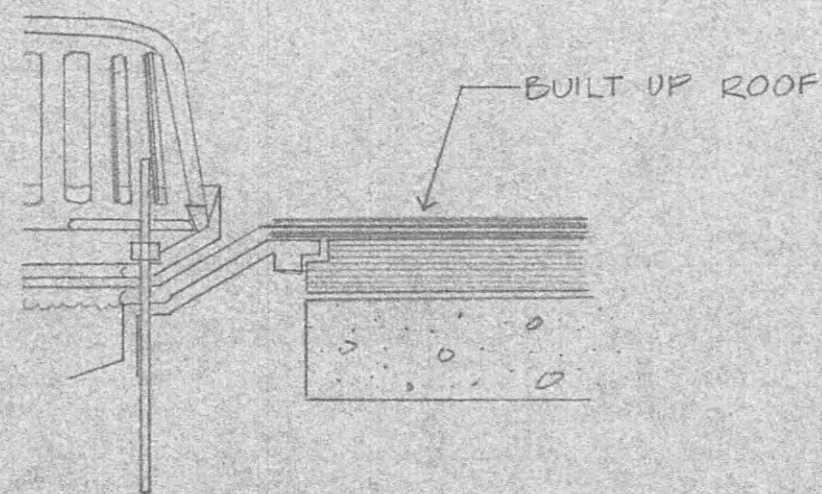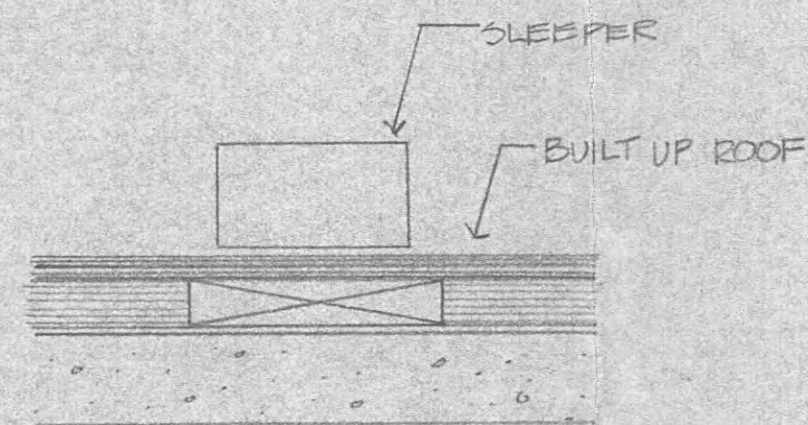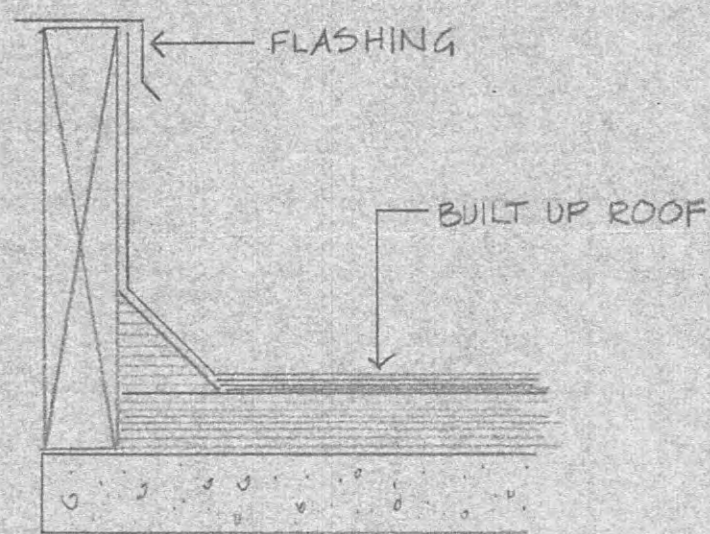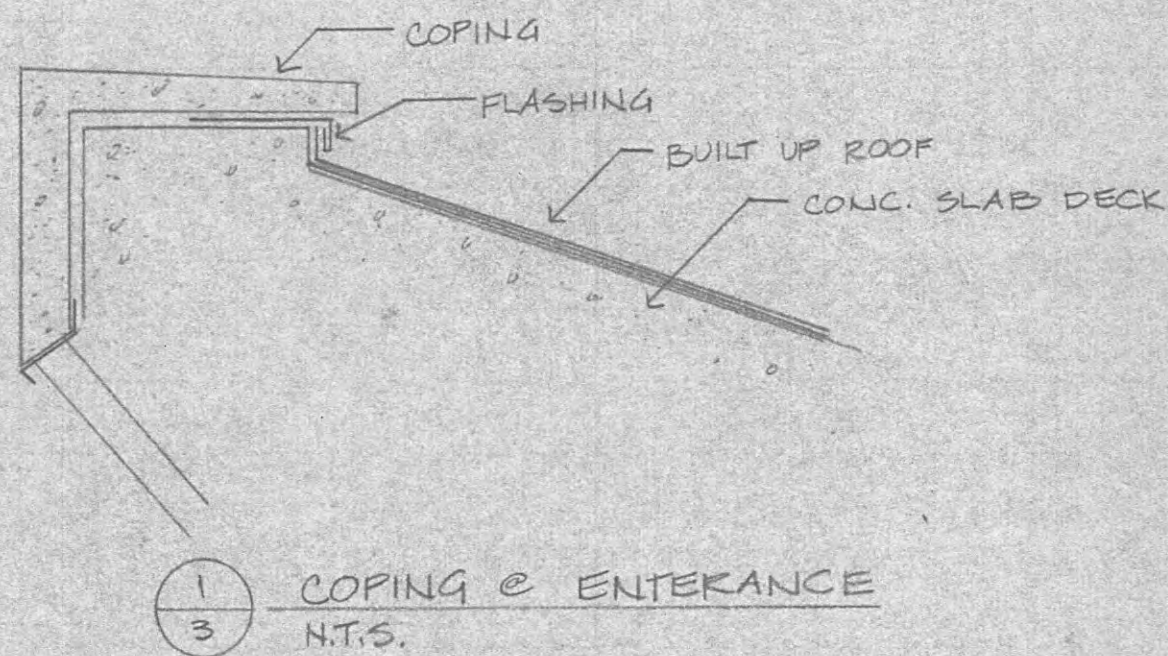


w.f.martin
company

3 Toqua Center • 2821 N. Central Avenue
Knoxville, Tn. 37917 • 615/523-0401

HARRIMAN POWER BOARD
UTILITIES BUILDING

DWG. NO. 3

DWN BY: B. Eason
DATE: August 21, 1985
REV:

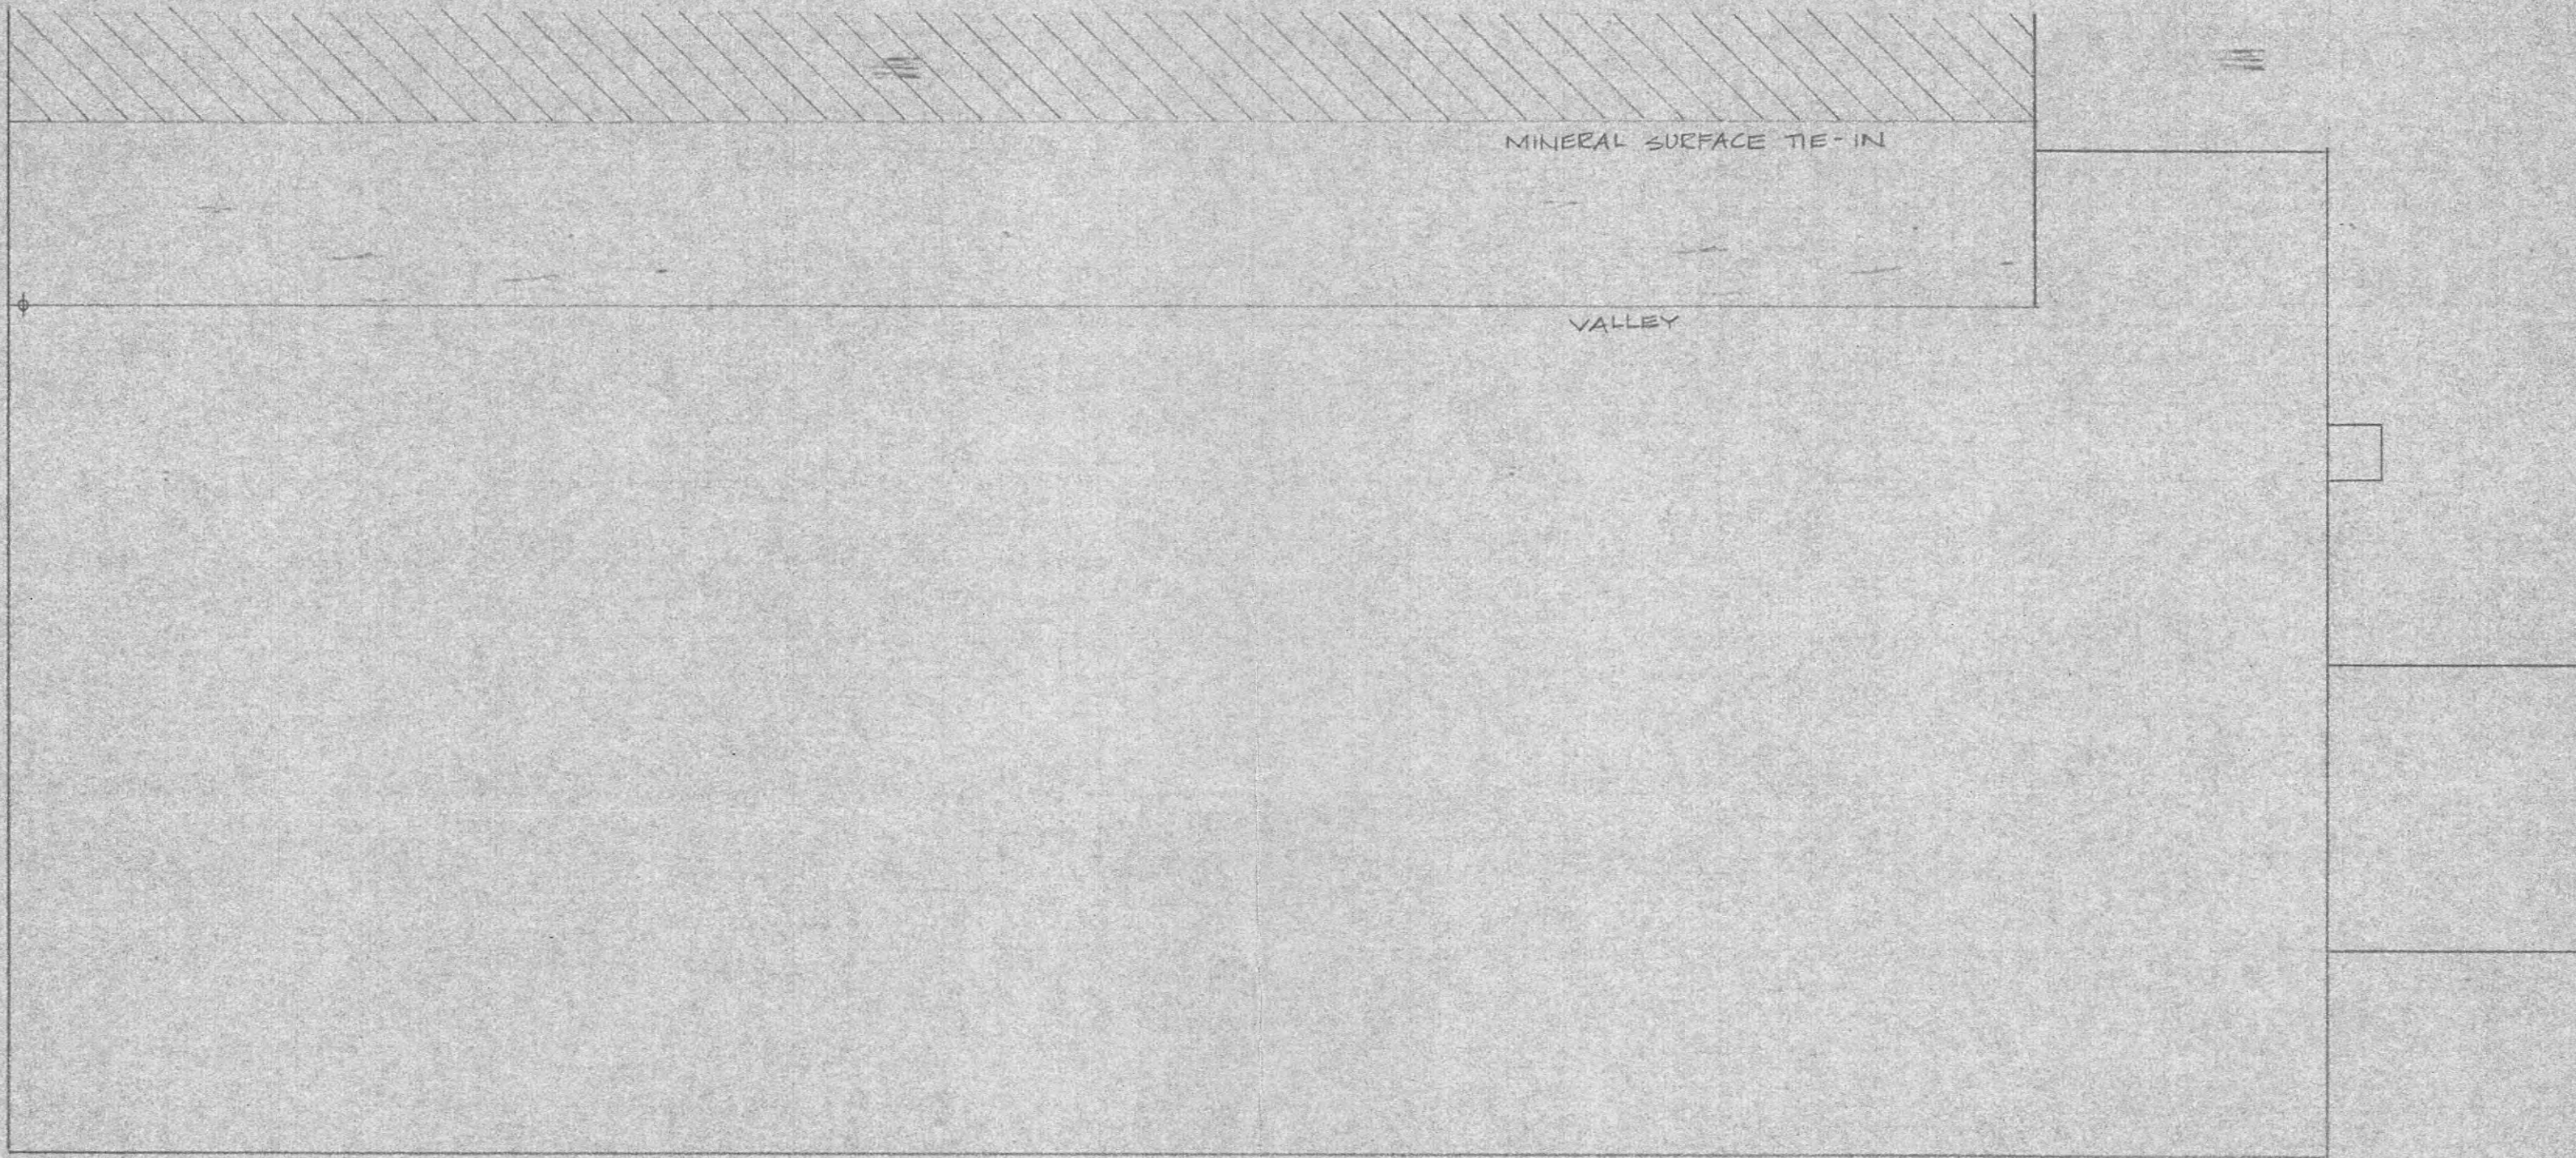


ROOF PLAN
SCALE: 1/8" = 1'-0"

DWG. NO:

DWN BY: B. Eason
DATE: Sept 5, 1985
REV:

HARRIMAN POWER BOARD



EXISTING CONDITIONS

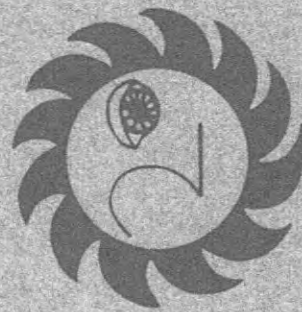

w.f.martin
company

3 Toquo Center • 2821 N. Central Avenue
Knoxville, TN 37917 • 615/523-0401

architectural
services
division

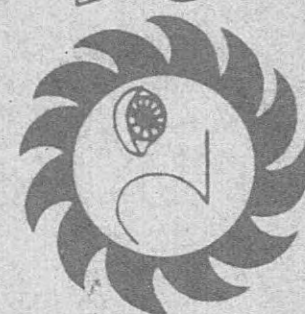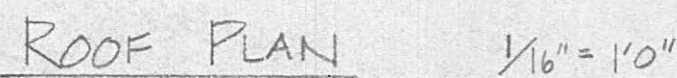w.f.martin
company

3 Toquo Center • 2821 N. Central Avenue
Knoxville, Tn. 37917 • 615/523-0401

HARRIMAN POWER BOARD
UTILITIES BUILDING

EXISTING CONDITIONS

architectural services division