


PREPARED BY	WAM	BILL OF MATERIAL FOR	46517
CHECKED BY	AB	Yard Improvement Plan	LC-46516
APPROVED BY			
BELL OF MATERIAL			
BARDMAN, TENN. 161 KV			
7/18/66			
REQUISITION	MARK	DESCRIPTION	MARK
734	AA	667 Cu. yds., crushed stone, Grade #1	Spec. 09.001
Secure Property	AB	76 Cu. yds., crushed stone, Grade #2	Spec. 09.001
734	AC	253 Cu. yds., crushed stone, Grade #3	Spec. 09.001
Secure Property	AD	172 Cu. yds., crushed stone, 3/8"	TVA Highway T-1, Sect. 1075-03
Down Facility	AE	145 1/2 Cu. yds., crushed stone, 3/8"	TVA Highway T-1, Sect. 1075-03
734	AF	595 Concrete block, solid, 4" x 8" x 16"	SC-19818
Secure Property	AG	3 Concrete headwalls	MC-25943
STOCK	AH	400 lbs., Polybar chloride in 50# or 100# bags	
STOCK	AI	248 lbs., "soil sterilant"	
Regn.	AK	200 lin. ft., 4" farm drain tile	
Regn.	AL	750 lin. ft., 6" sewer pipe, bell & spigot, vitrified clay on non-reinforced concrete	
Regn.	AM		
Regn.	AN	5 Tee, 6" x 6" x 4", concrete sewer pipe	
Regn.	AO	1 Elbow, 45°, 6" concrete sewer pipe	
24804	AS	50 lin. ft., 12" corr. metal culvert pipe	See grading plan
24804	AT	34 lin. ft., 15" corr. metal culvert pipe	See grading plan
24804	AV	58 lin. ft., 18" corr. metal culvert pipe	See grading plan
Secure Property	AW	58 lin. ft., 24" corr. metal culvert pipe	See grading plan
10-251631			

80LS-117

ROANE COUNTY, TENN.
FIRST CIVIL DISTRICT

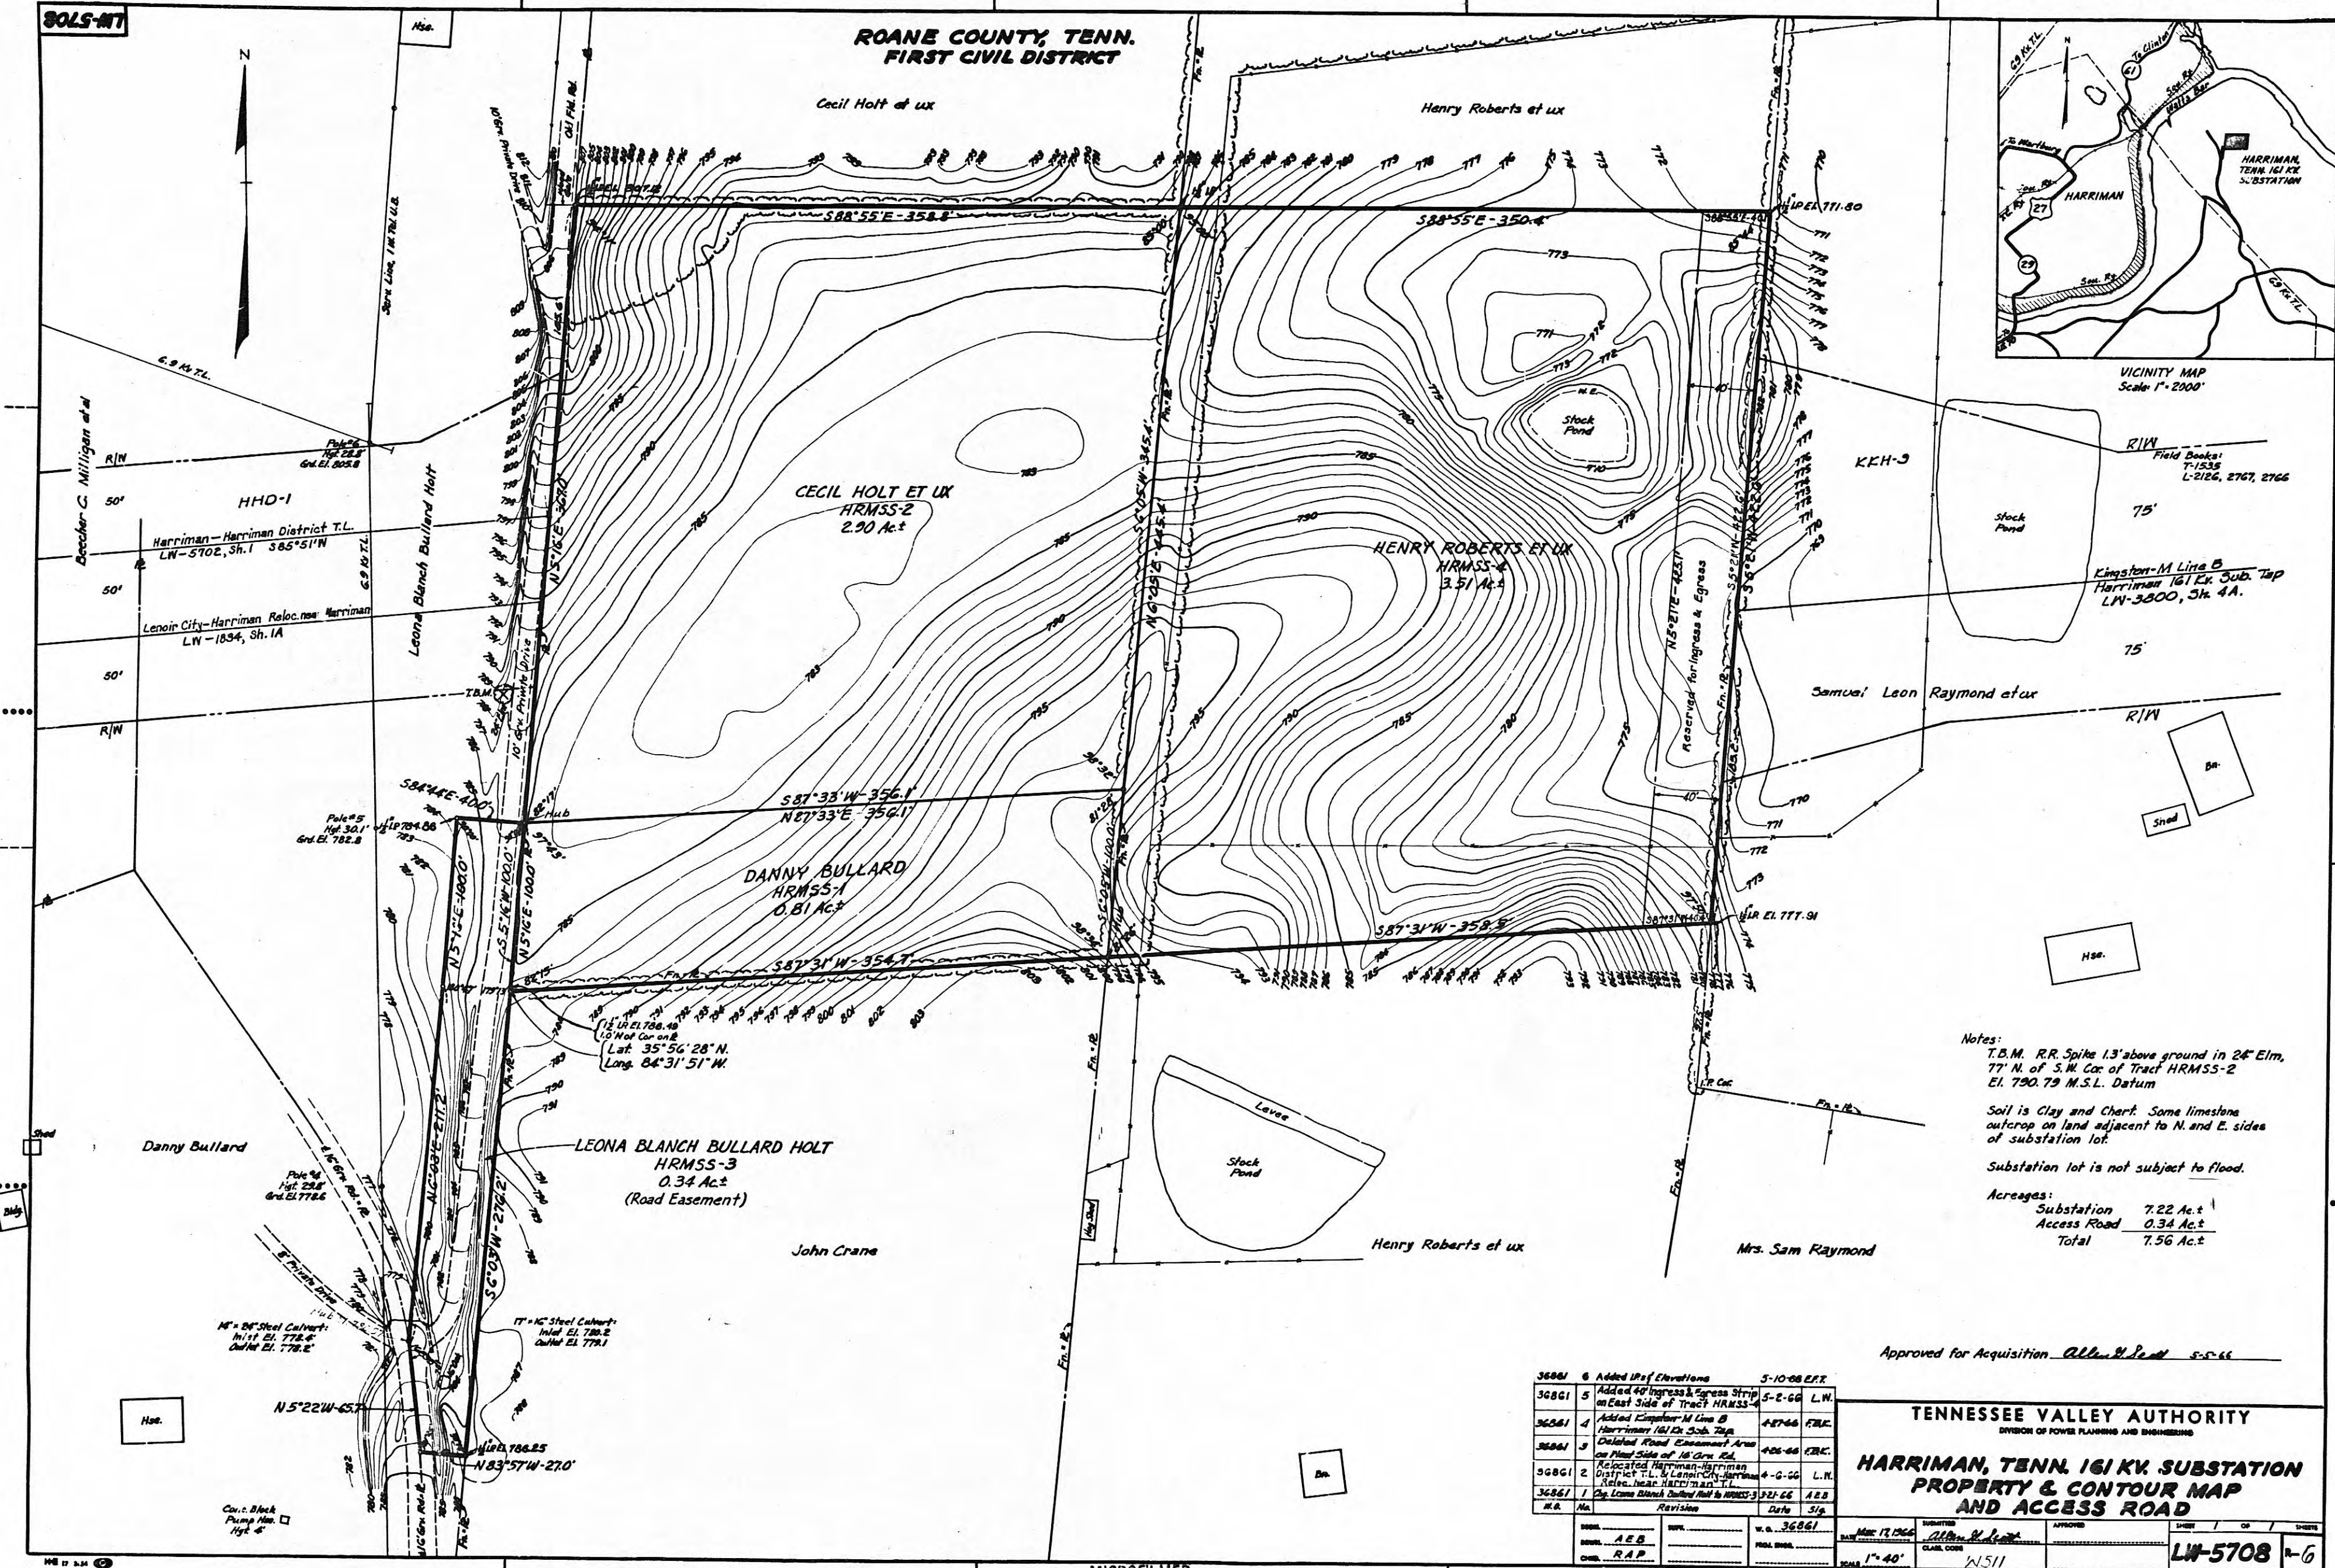

Notes:
T.B.M. R.R. Spike 1.3' above ground in 24' Elm,
77' N. of S.W. Cor. of Tract HRMSS-2
El. 790.79 M.S.L. Datum
Soil is Clay and Chert. Some limestone
outcrop on land adjacent to N. and E. sides
of substation lot.
Substation lot is not subject to flood.

Acreages:
Substation 7.22 Ac.
Access Road 0.34 Ac.
Total 7.56 Ac.

Approved for Acquisition Allen H. Smith 5-5-66

3686/1	Added 1st of Elevations	5-10-66 E.F.R.
3686/2	Added 4th of Elevations & Egress Strip on East Side of Tract HRMSS-2	5-2-66 L.W.
3686/3	Added Easement in Line B	4-27-66 E.F.R.
3686/4	Deleted Road Easement Area on West Side of 16' Grd. Rd.	4-26-66 E.F.R.
3686/5	Relocated Harriman-Harriman District T.L. to Lenoir City-Jordan	4-2-66 L.W.
3686/6	1st of Elevations & Egress Strip on East Side of Tract HRMSS-2	4-2-66 L.W.
3686/7	1st of Elevations & Egress Strip on East Side of Tract HRMSS-2	4-2-66 L.W.

TENNESSEE VALLEY AUTHORITY
DIVISION OF POWER PLANNING AND ENGINEERING
**HARRIMAN, TENN. 161 KV. SUBSTATION
PROPERTY & CONTOUR MAP
AND ACCESS ROAD**

DATE: 5-10-66	BY: A.E.B.	FOR: R.A.P.	SCALE: 1"=40'	PROJECT: 161 KV SUBSTATION	DATE: 5-10-66	BY: A.E.B.	FOR: R.A.P.	SCALE: 1"=40'	PROJECT: 161 KV SUBSTATION
---------------	------------	-------------	---------------	----------------------------	---------------	------------	-------------	---------------	----------------------------

MICROFILMED

075768