



5968-7M

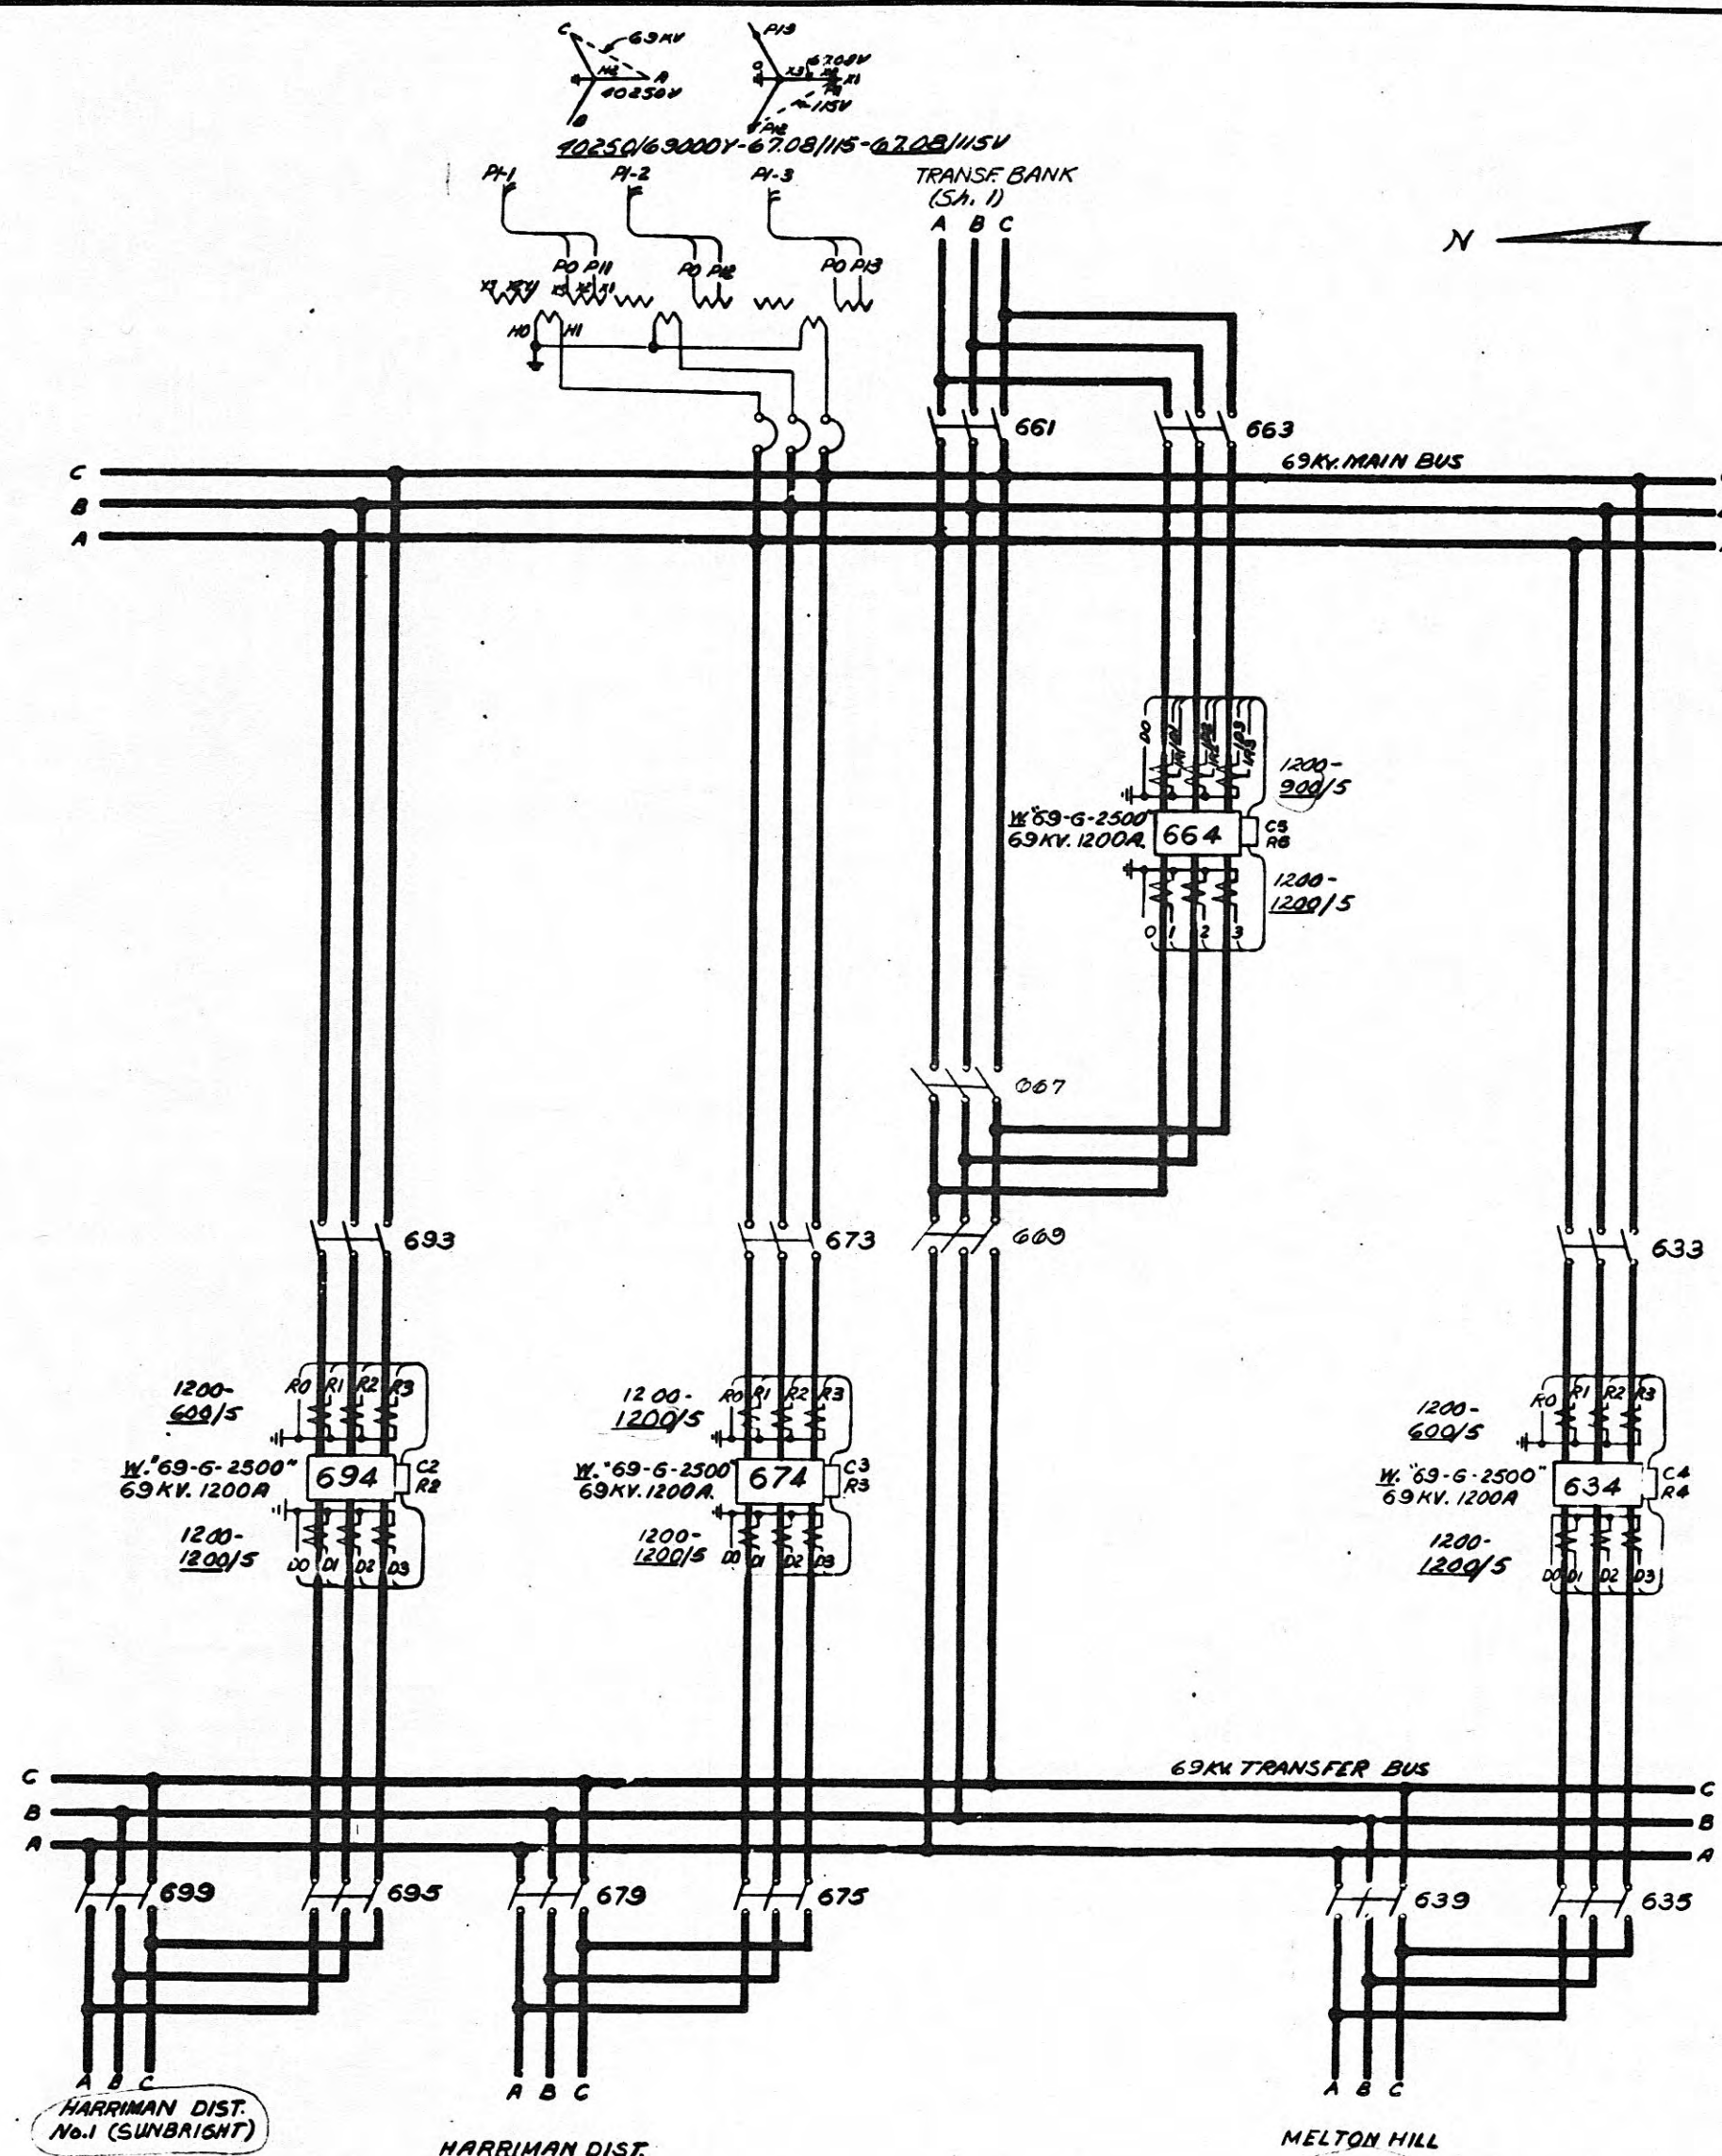

REFERENCES:
 Mech. Wir. & Elem. Diag. OCB 634 WH-3371
 Mech. Wir. & Elem. Diag. OCB 664 WH-3372
 Mech. Wir. & Elem. Diag. OCB 674 WH-3373
 Mech. Wir. & Elem. Diag. OCB 694 WH-3374

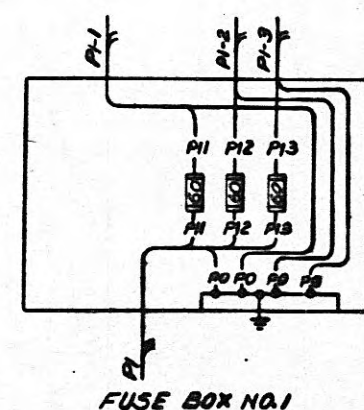

1 FH CHG. EES-722 (5-15-67)					
REV.	DATE	BY	CHKD.	DATE	BY
1	5-27-67	JH	JH	5-27-67	JH
2	6-1-67	JH	JH	6-1-67	JH
3	6-1-67	JH	JH	6-1-67	JH
4	6-1-67	JH	JH	6-1-67	JH
5	6-1-67	JH	JH	6-1-67	JH
6	6-1-67	JH	JH	6-1-67	JH
7	6-1-67	JH	JH	6-1-67	JH
8	6-1-67	JH	JH	6-1-67	JH
9	6-1-67	JH	JH	6-1-67	JH
10	6-1-67	JH	JH	6-1-67	JH

MICROFILMED /

STATION NO. 5270			
TENNESSEE VALLEY AUTHORITY			
DIVISION OF POWER PLANNING AND ENGINEERING			
HARRIMAN, TENN., SUBSTATION-161 kV			
THREE LINE DIAGRAM			
69 kV YARD			
DATE: 5-15-67	DESIGNED BY: JH	CHECKED BY: JH	APPROVED BY: JH
SCALE: 1/8" = 1'	PROJECT NO.: 2503	WORK NO.: WL-3365	REV.: R-1

152526