

THE HARRIMAN, TENNESSEE HOUSING AUTHORITY INC.
LOW RENT HOUSING PROJECT NO. TENN-55-5

THE HARRIMAN, TENNESSEE HOUSE
LOW RENT HOUSING PROJECT NO. TENN-55-5

MORTON & SWEETSER

ARCHITECTS
KNOXVILLE
TENNESSEE

DRAWN _____
CHKD _____
DATE 15
COM NO 6

R.L.J
CJR
APR, '74
7339

SHEET
A10

10

COR 4

- WIND

LOW, DE

DETAILS

45

SCHEDL


118


1

55



-5

S H
























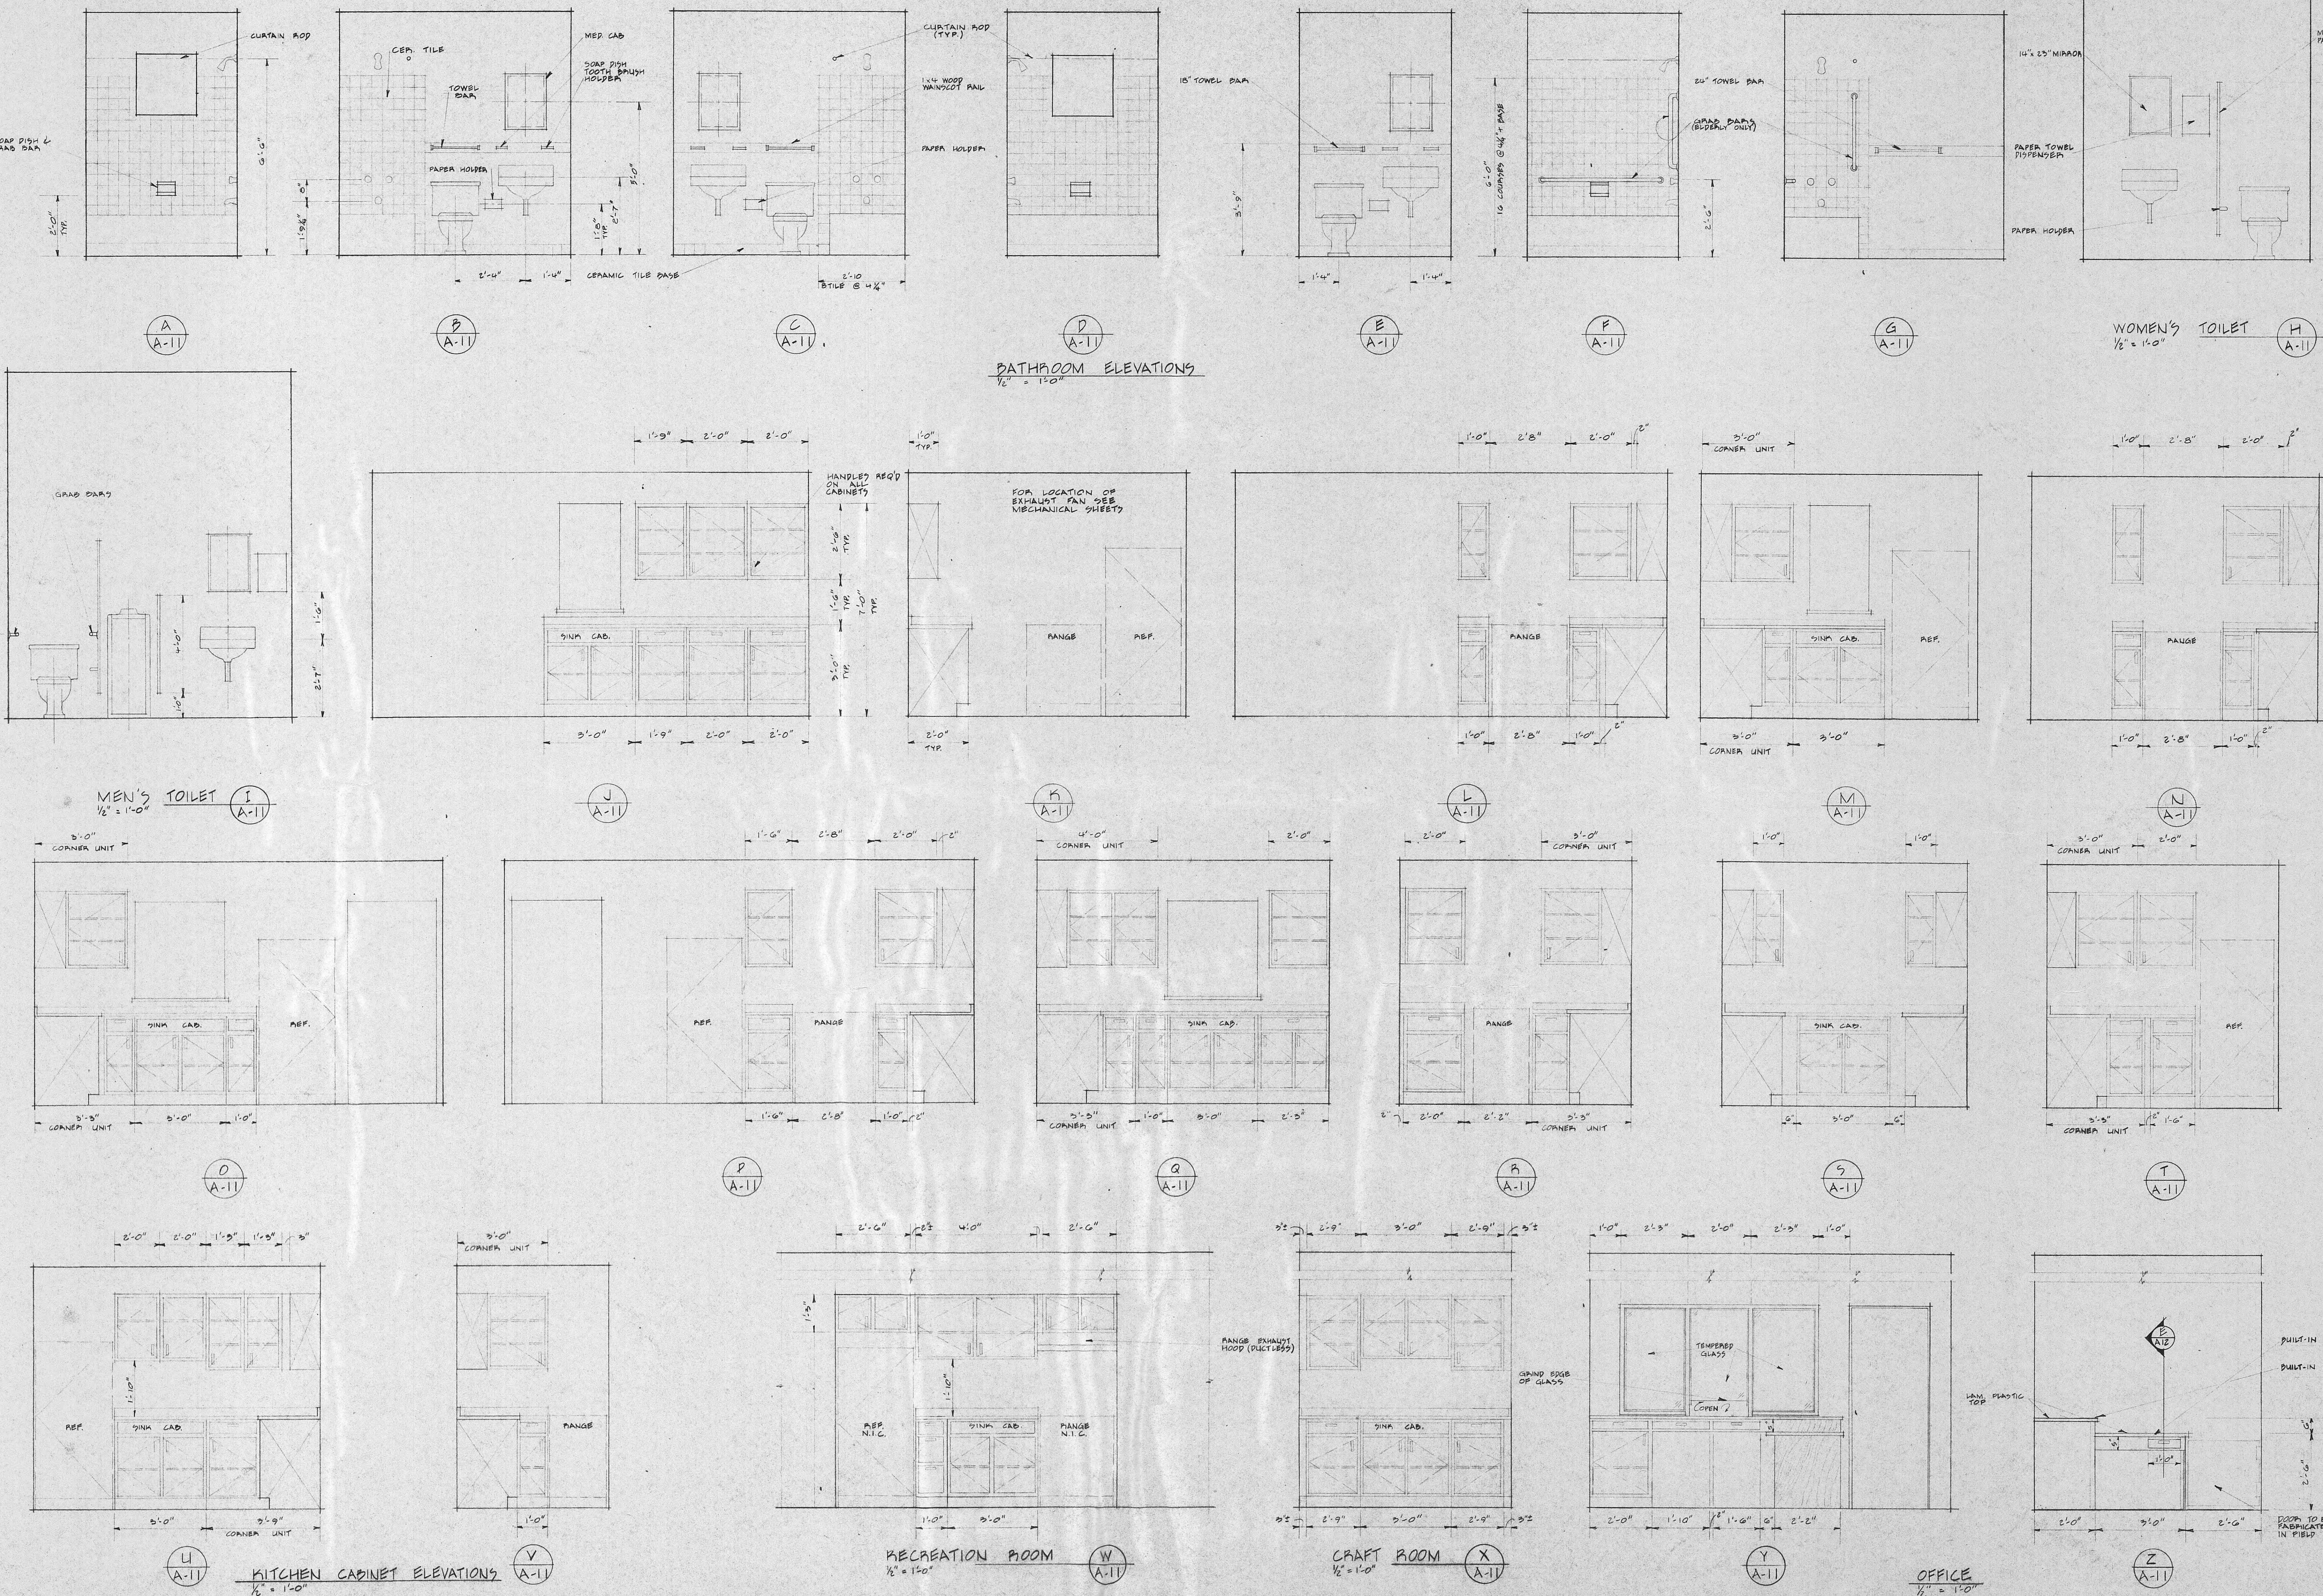


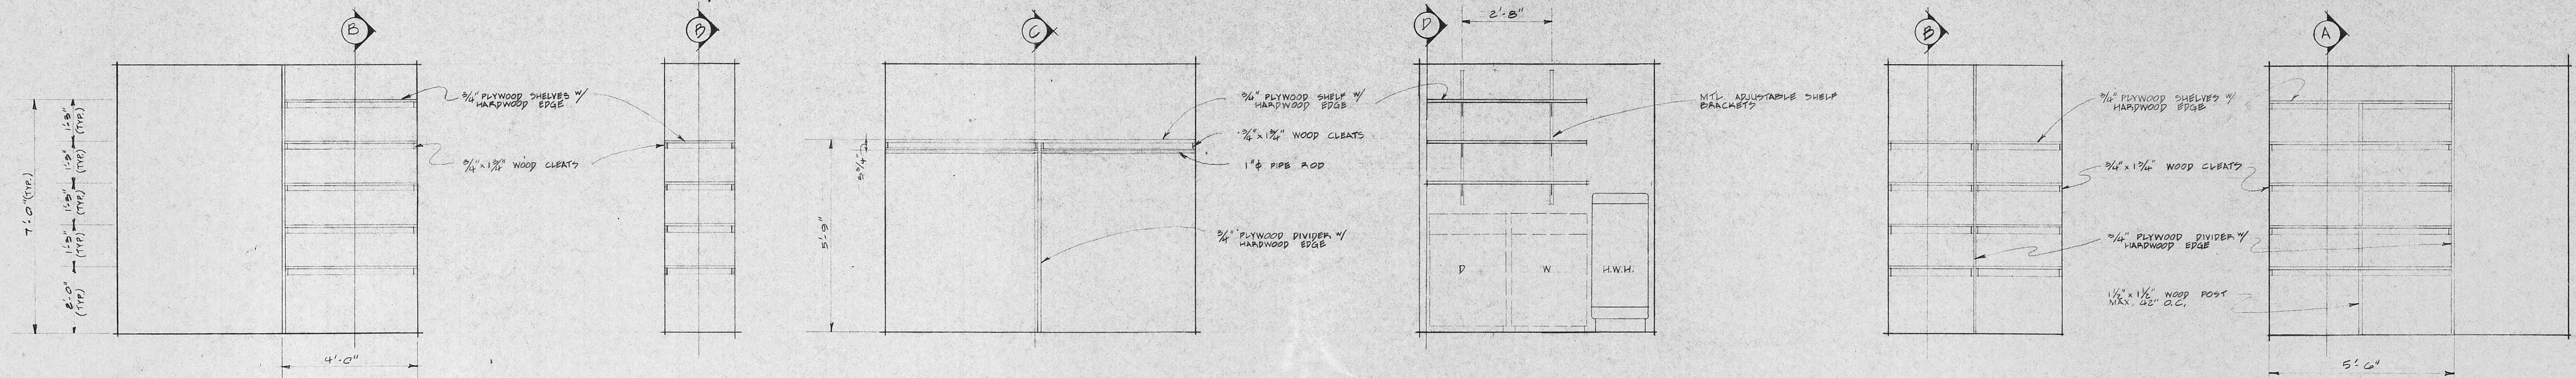














TYP. UTILITY RM. (1) $\frac{1}{2}'' = 1'-0"$ **TYP. LIN. CLO. (2)** $\frac{1}{2}'' = 1'-0"$ **TYP. CLOTHES CLO. (3)** $\frac{1}{2}'' = 1'-0"$ **UTILITY CLO. (4)** $\frac{1}{2}'' = 1'-0"$ **TYP. STOR.-LINEN CLO. (5)** $\frac{1}{2}'' = 1'-0"$ **TYP. UTILITY RM. (6)** $\frac{1}{2}'' = 1'-0"$ **(1A)** **(A12)** **(A12)** **(A12)** **(A12)** **(A12)** **(A12)** **(1A)**

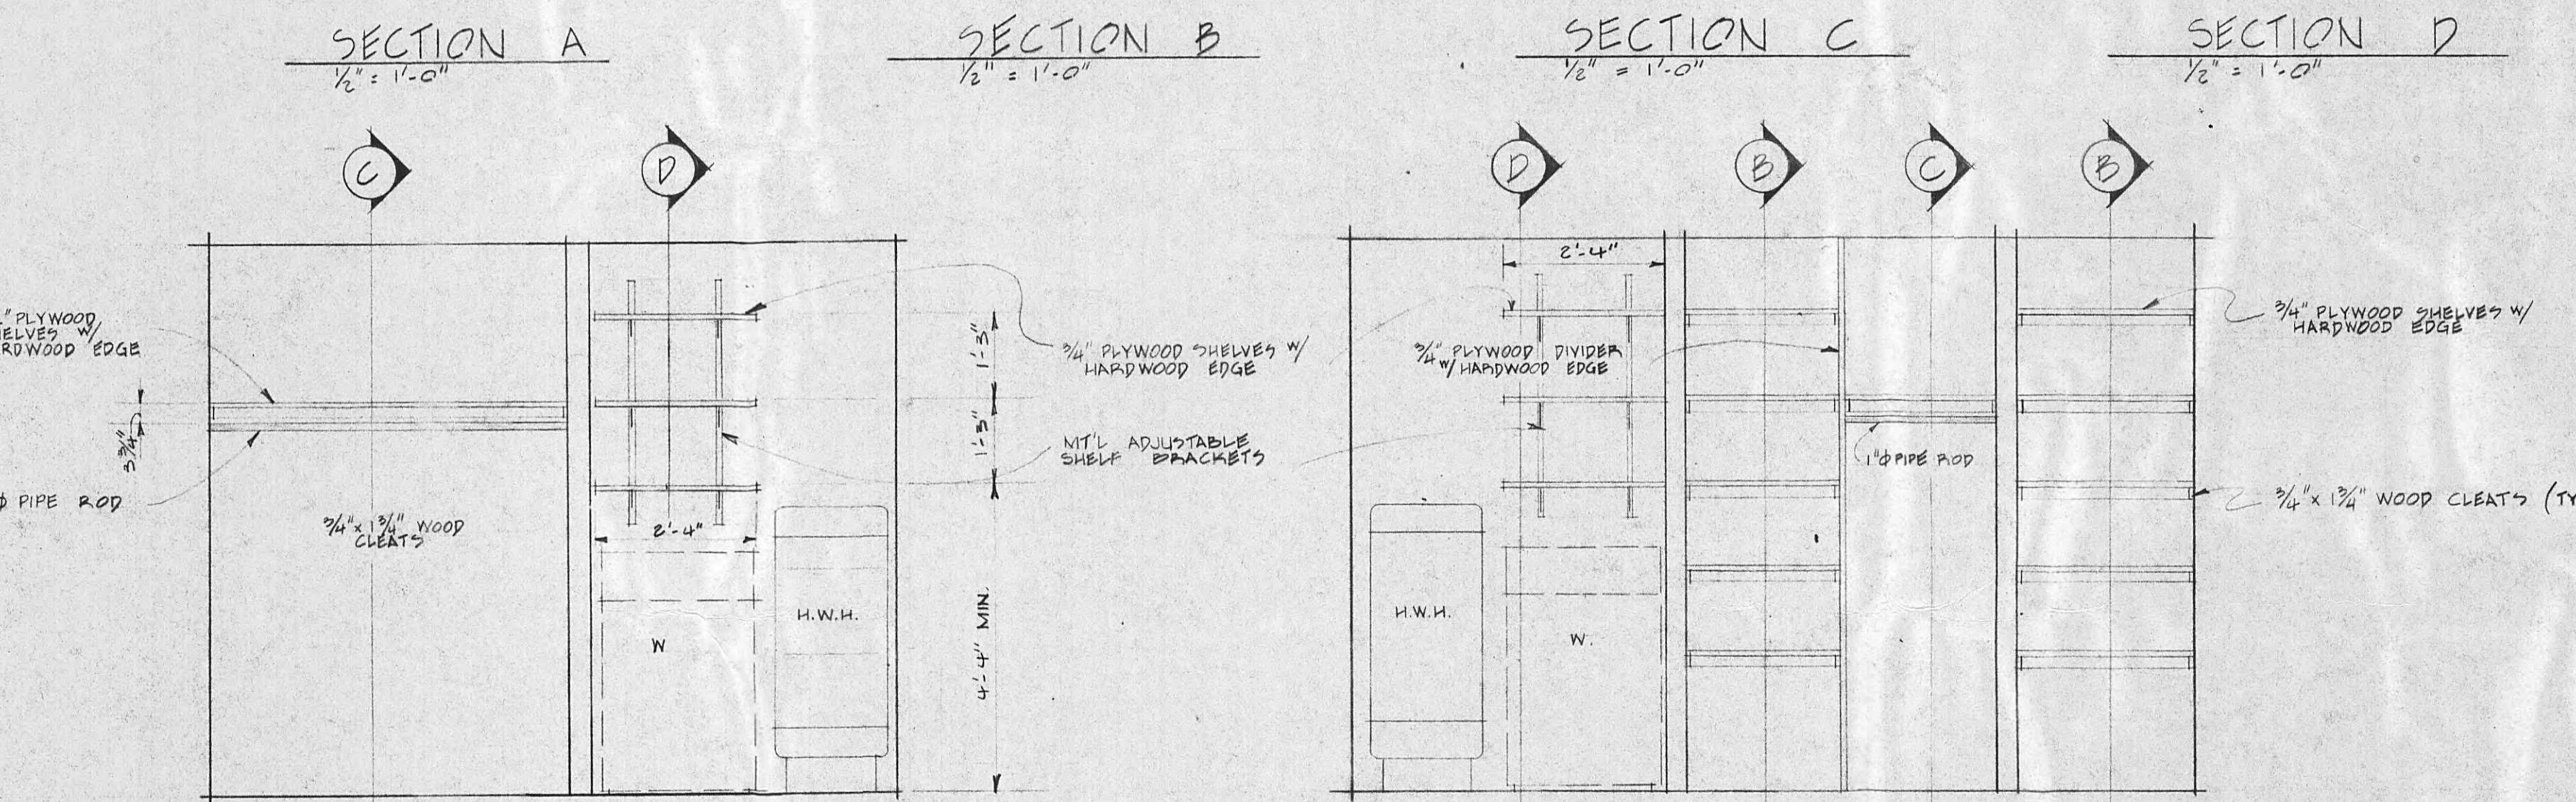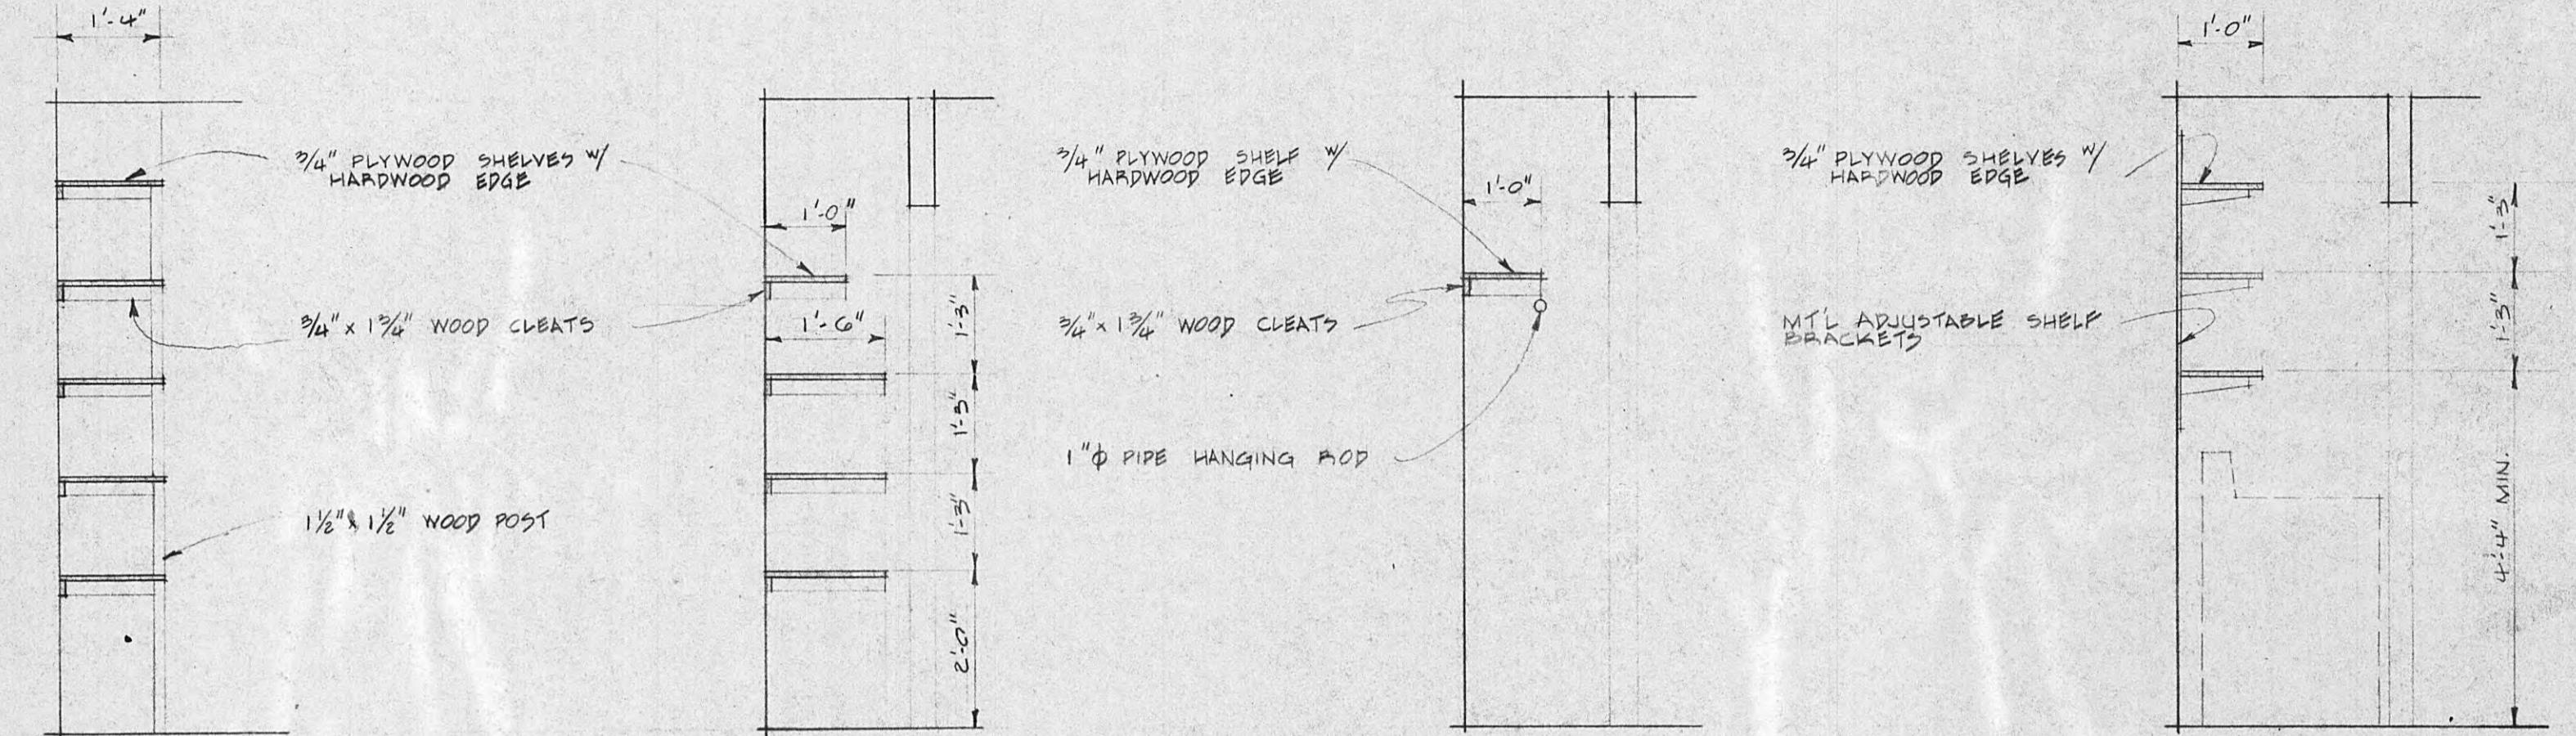


TYP. CLOTHES & STOR. CLO. (6) $\frac{1}{2}'' = 1'-0"$ **TYP. STOR. - LINEN - COAT - STOR. CLO. (7)** $\frac{1}{2}'' = 1'-0"$ **(A12)** **(A12)**

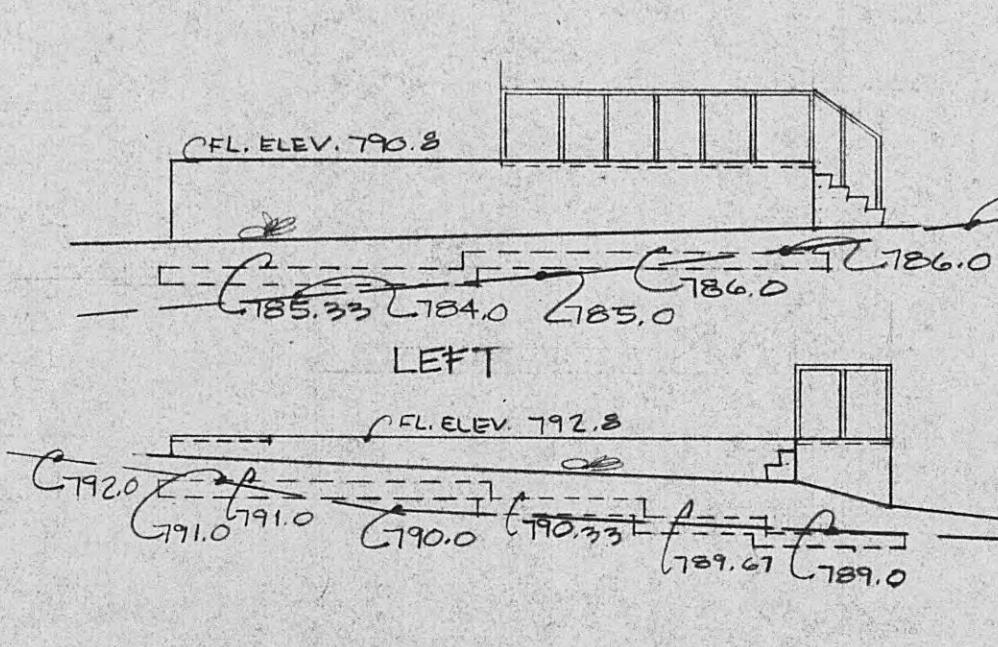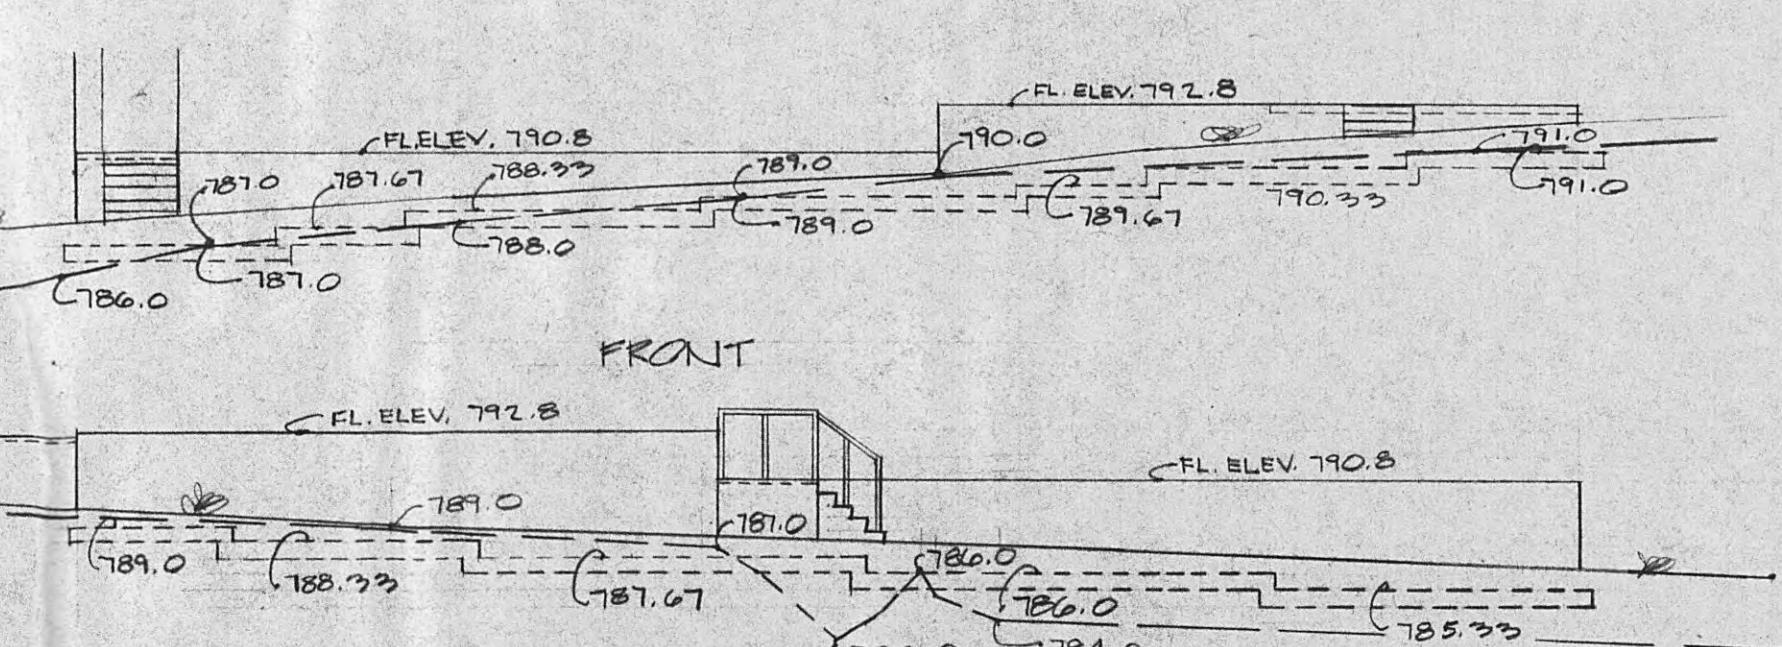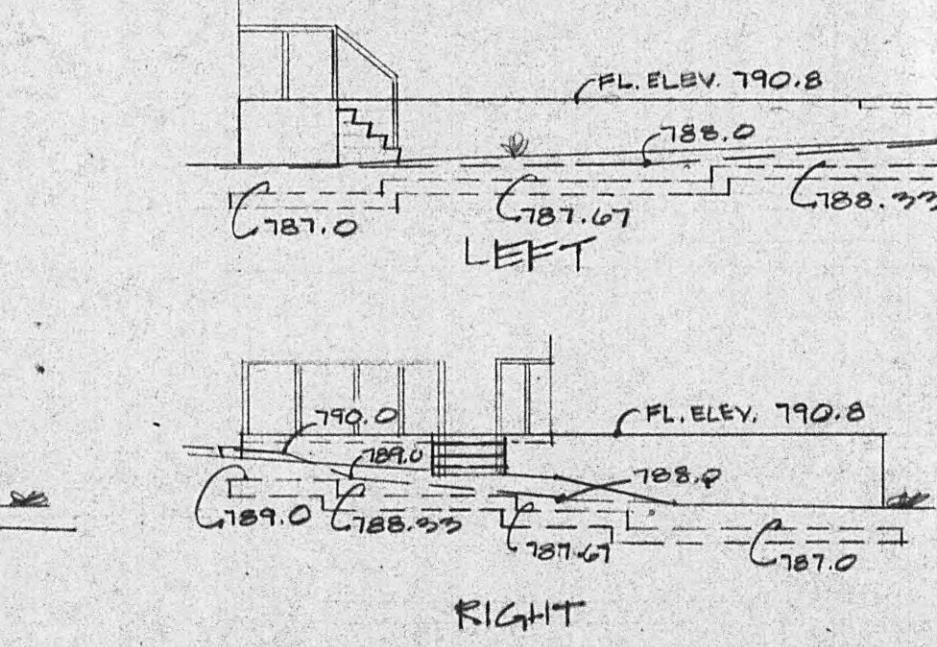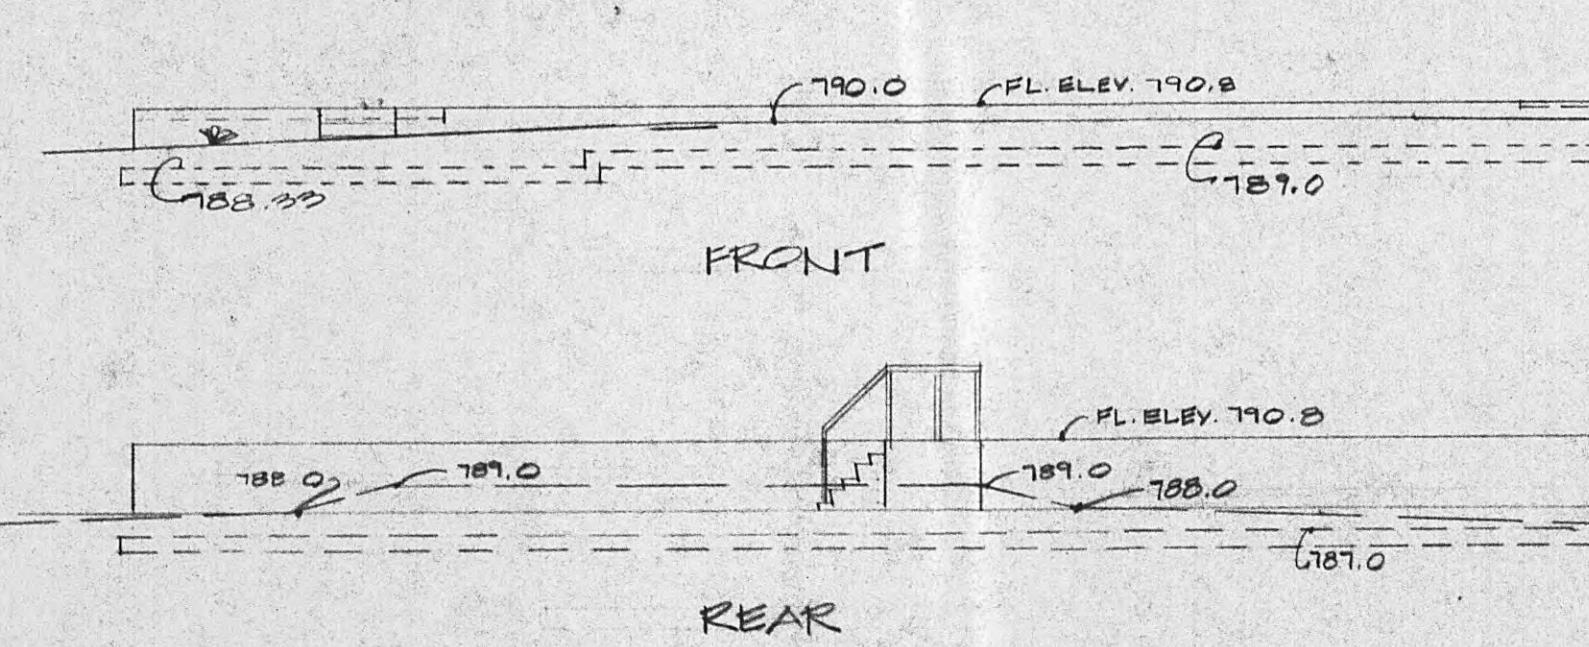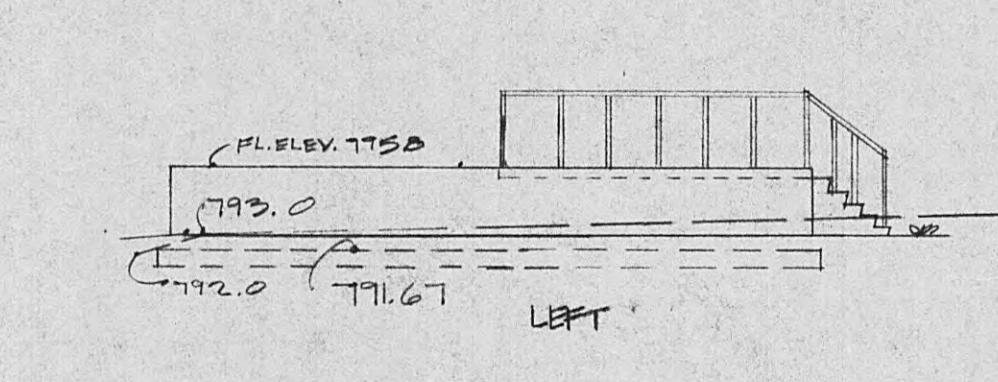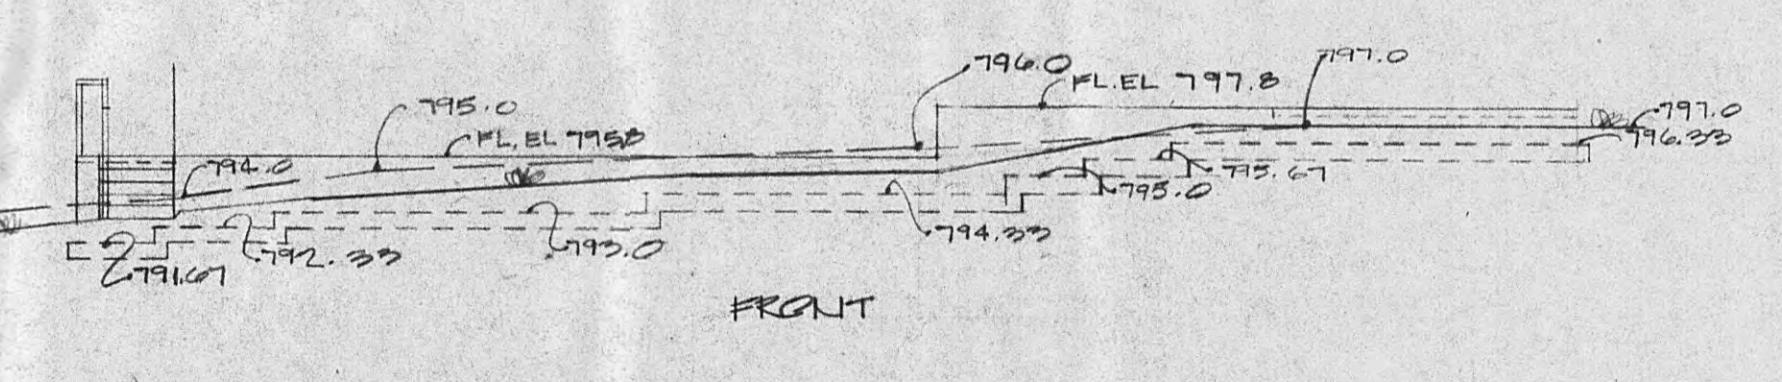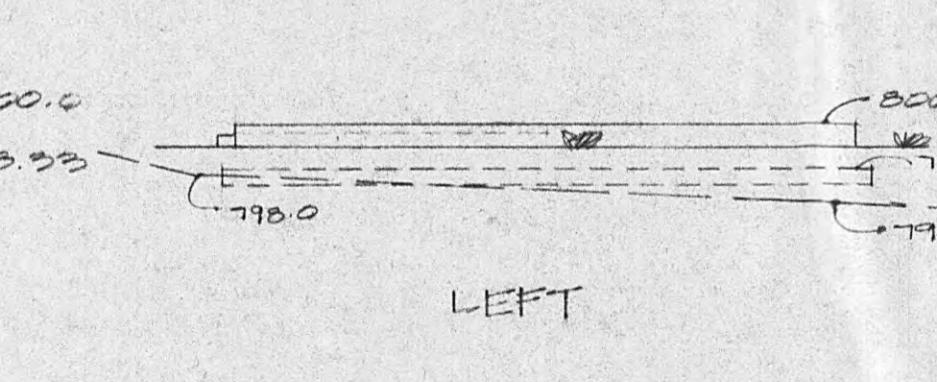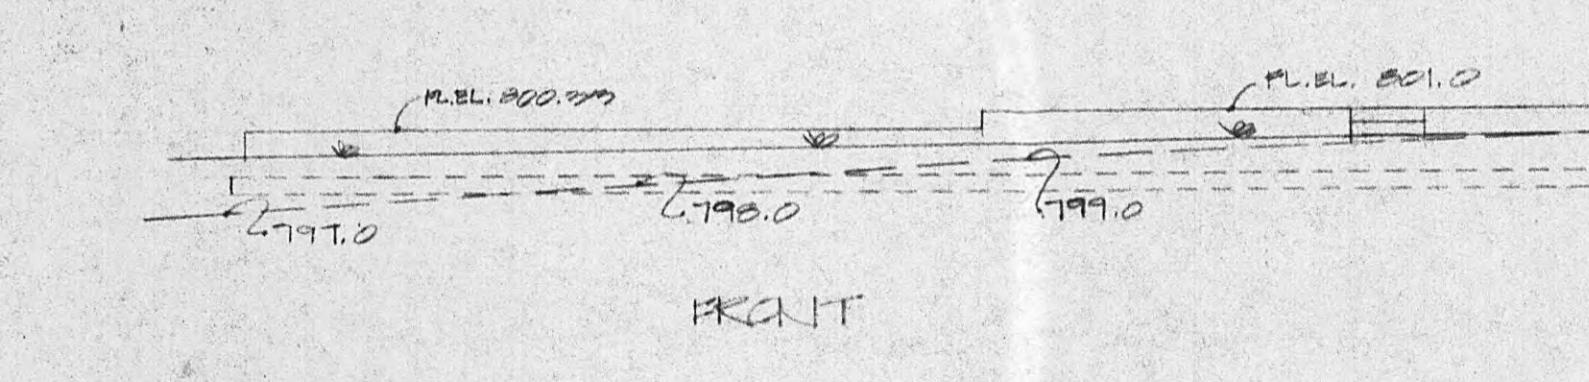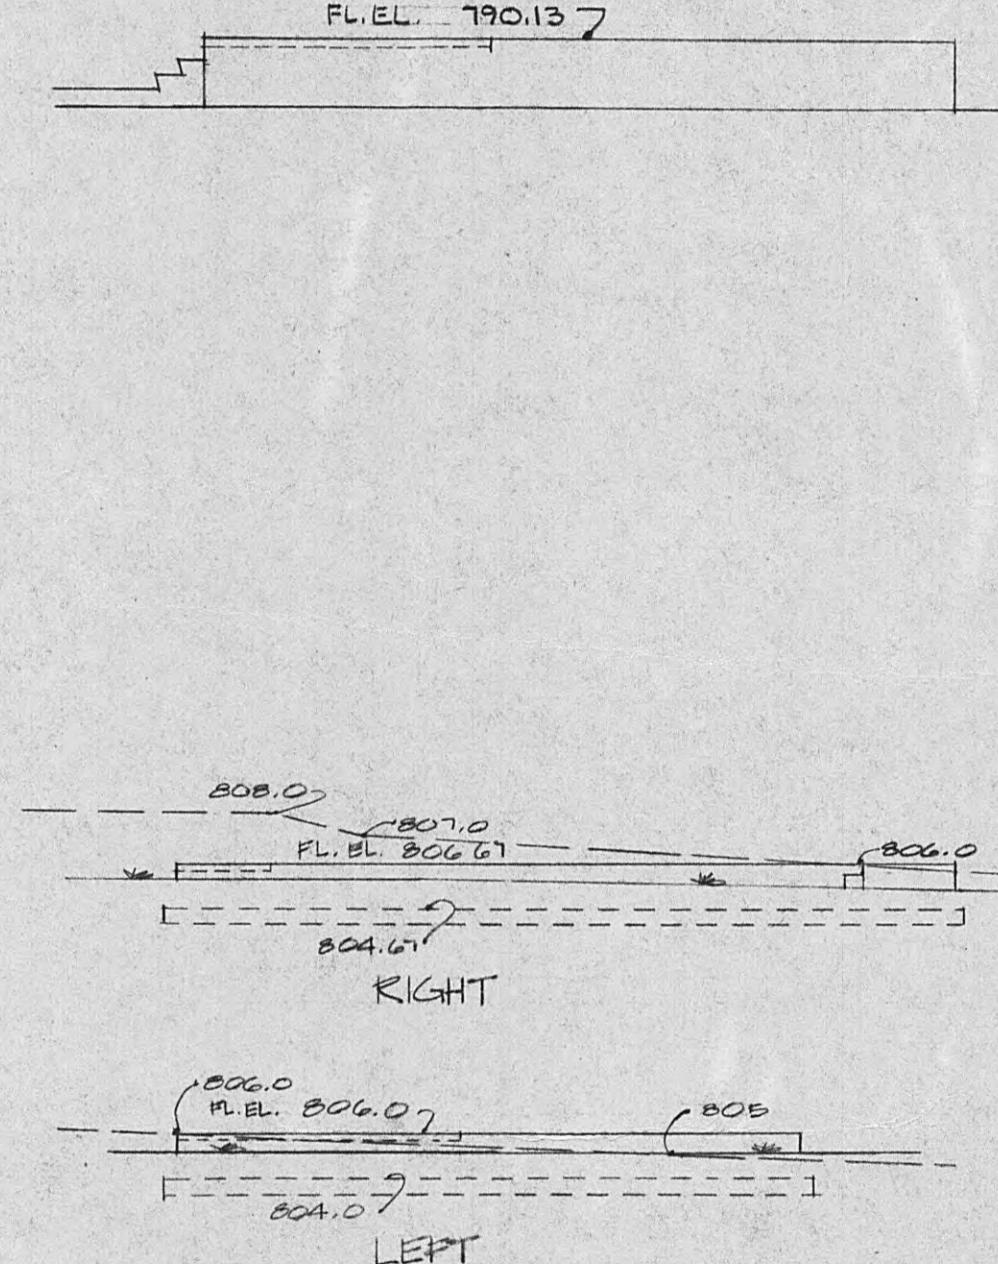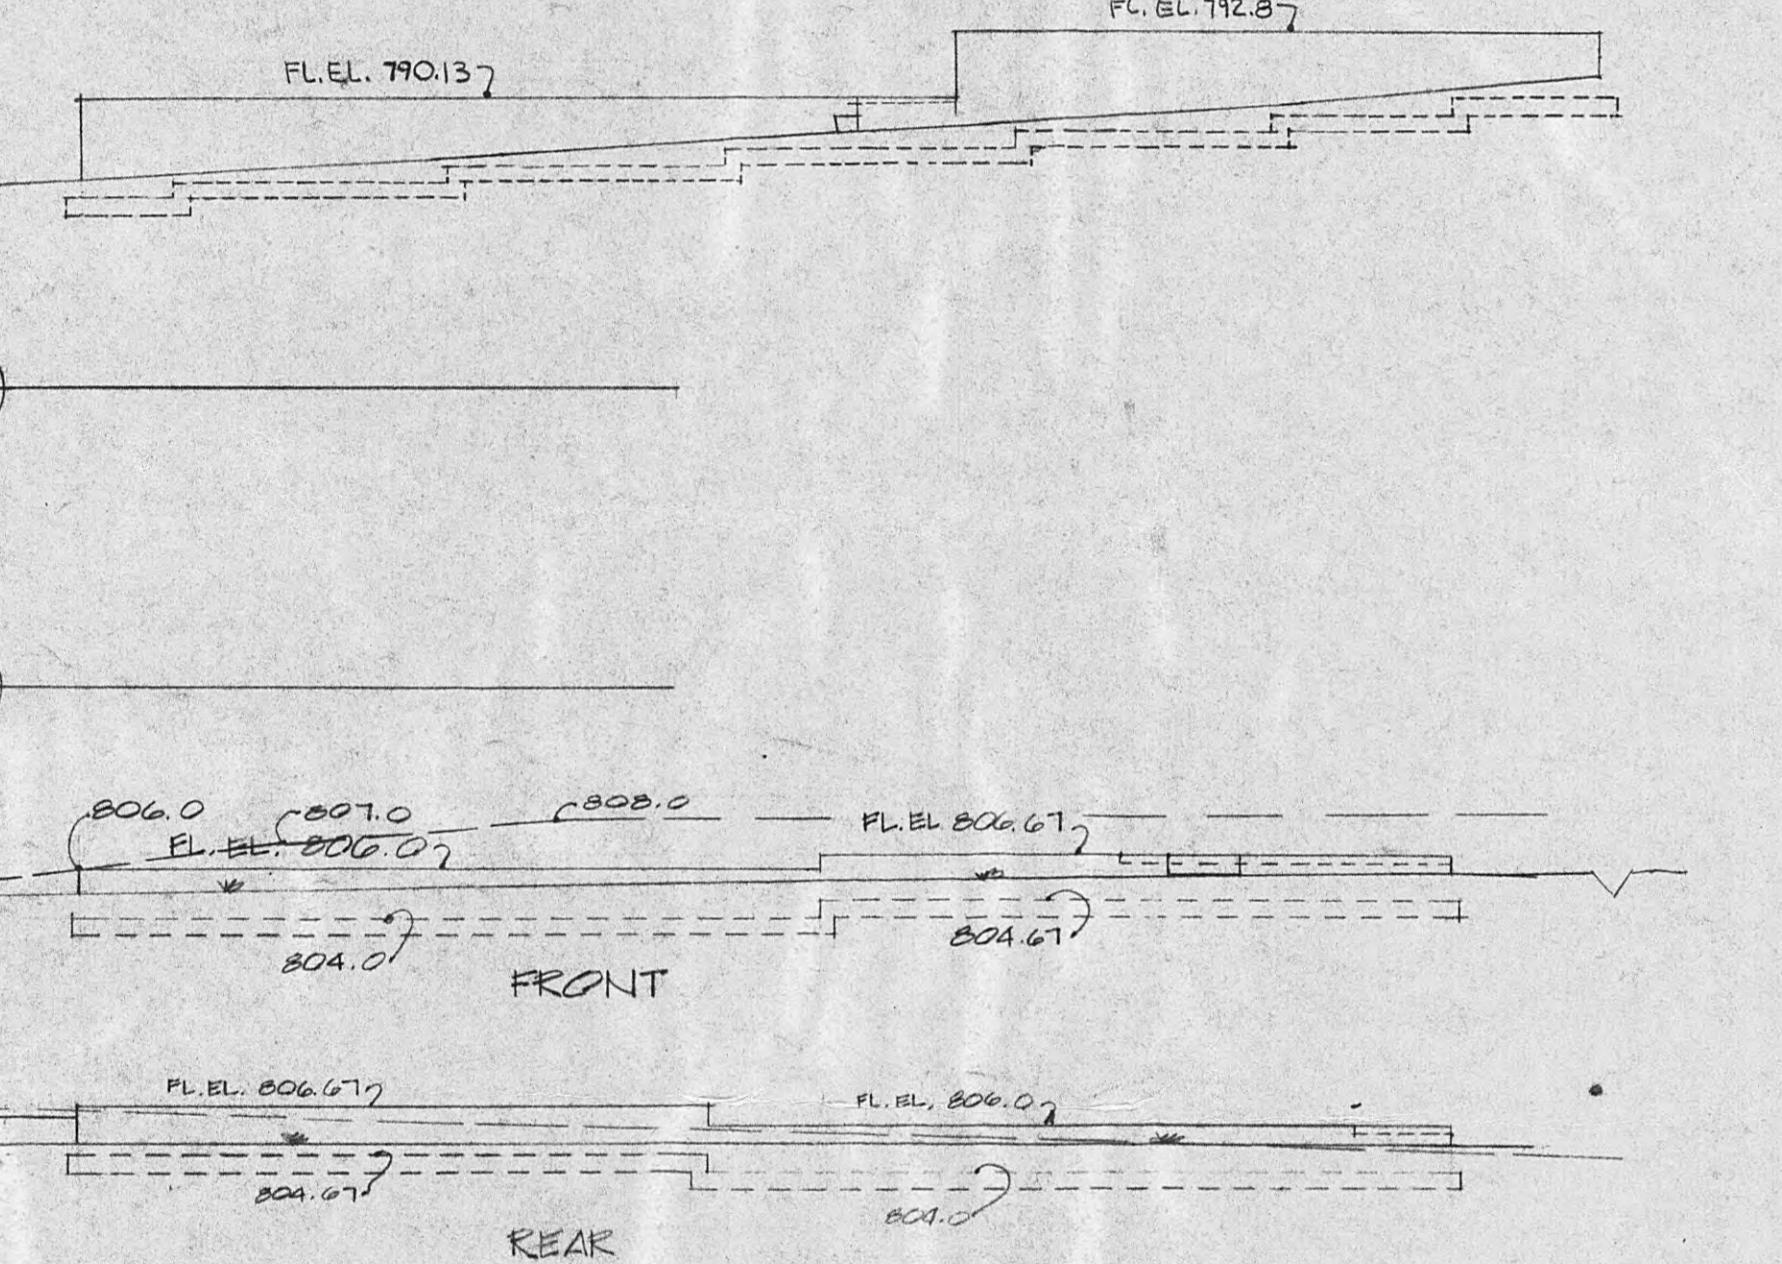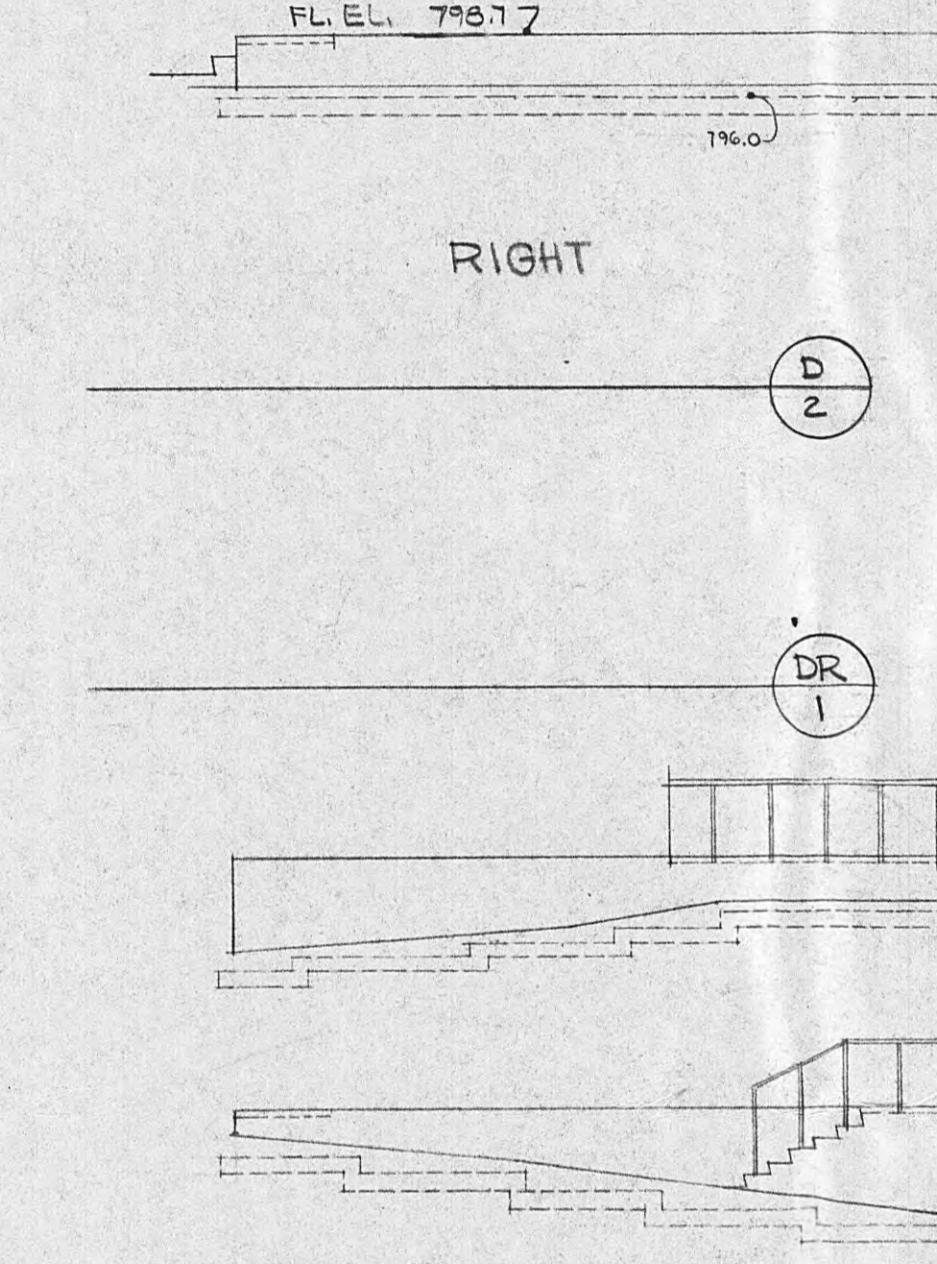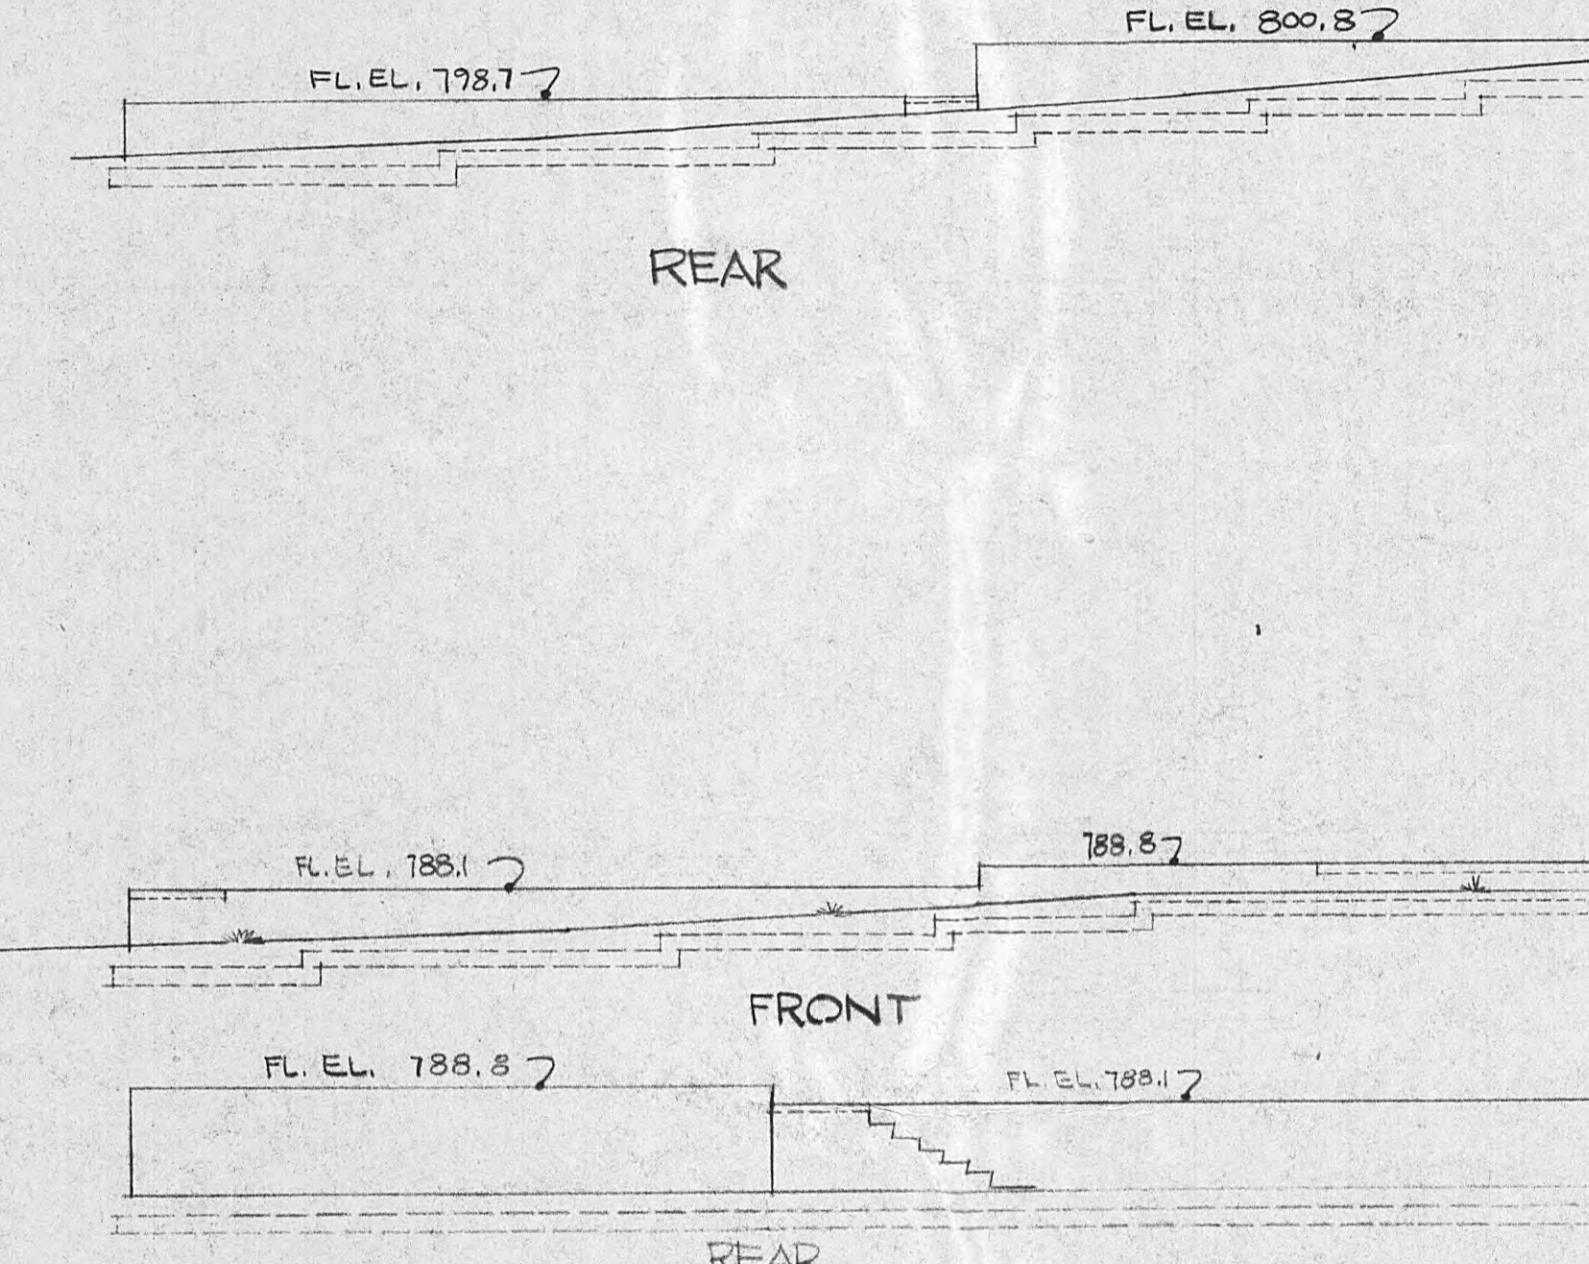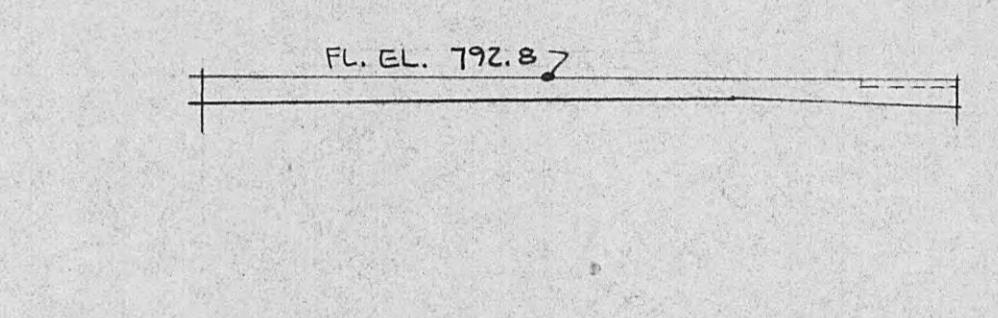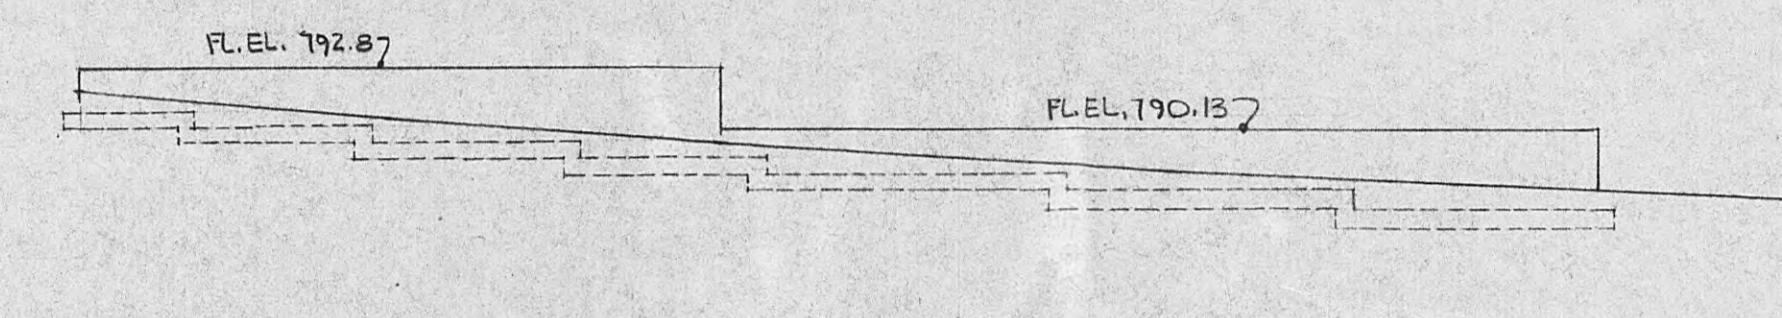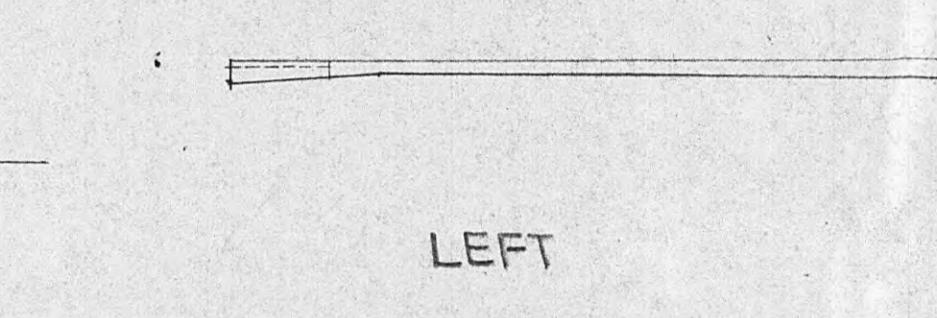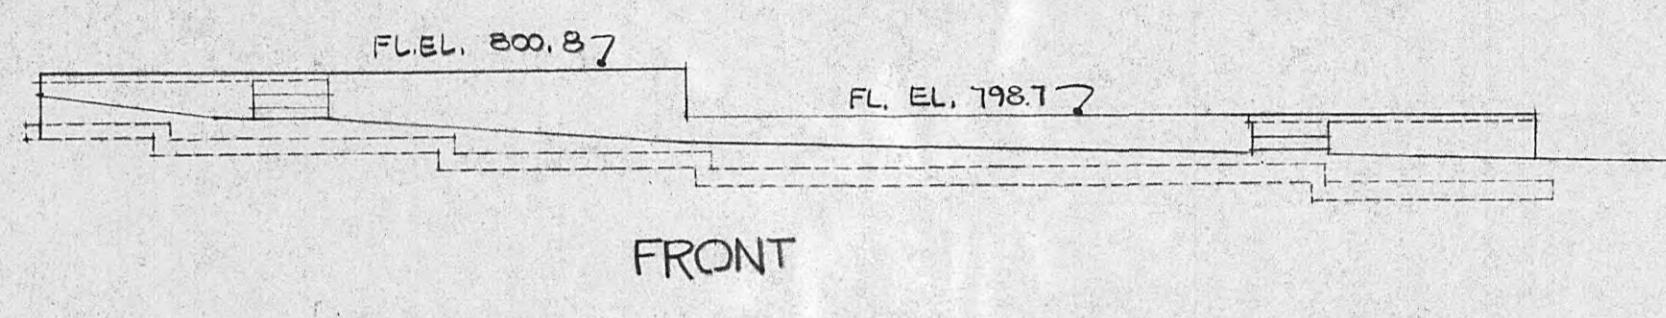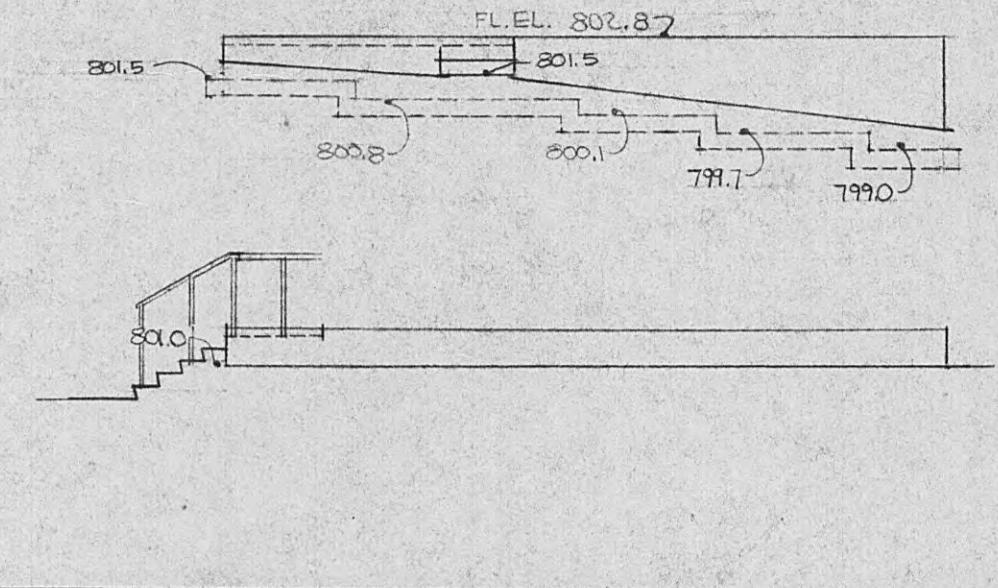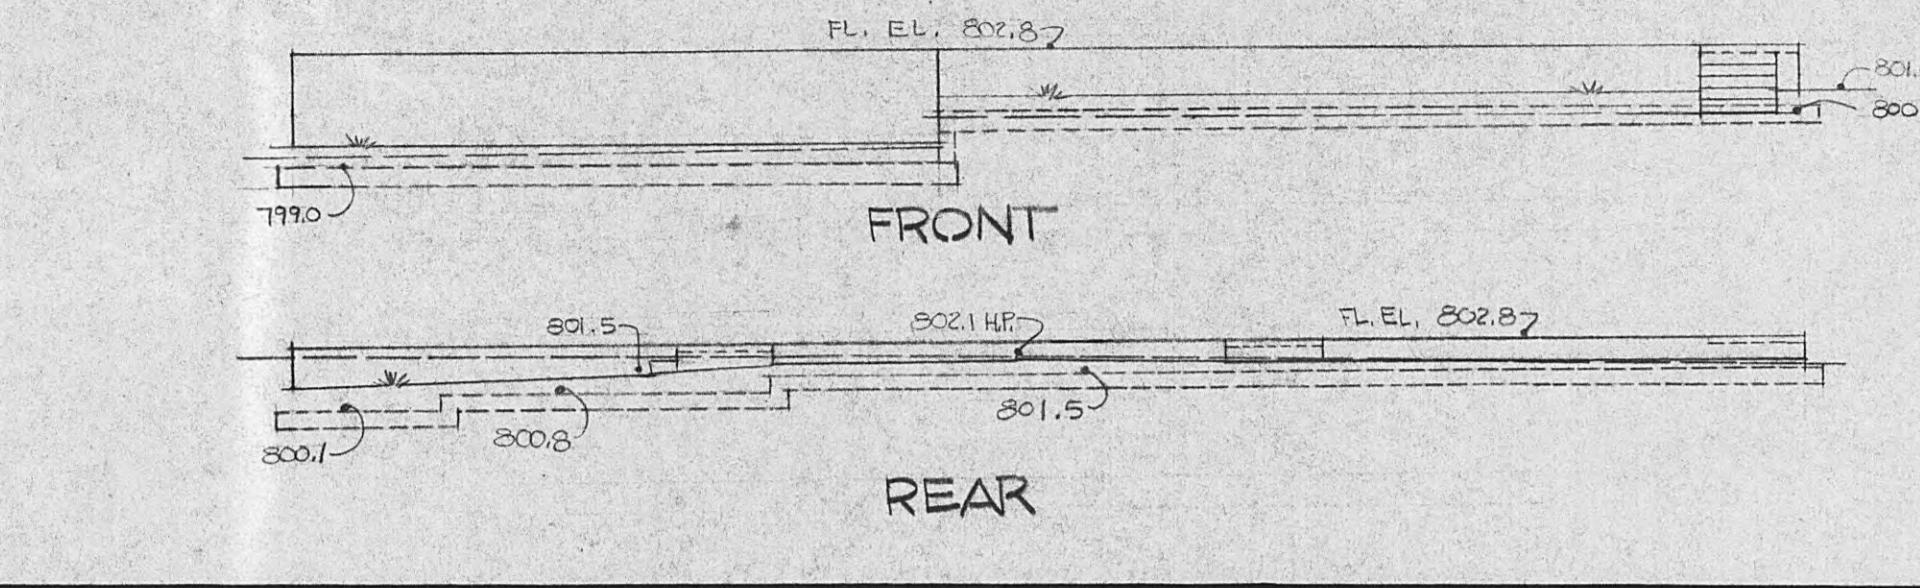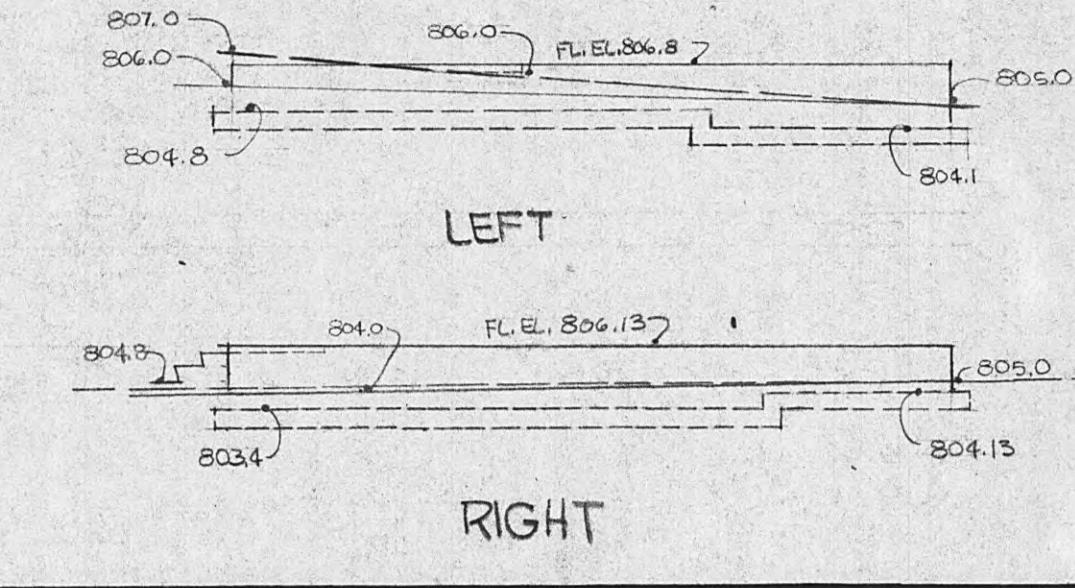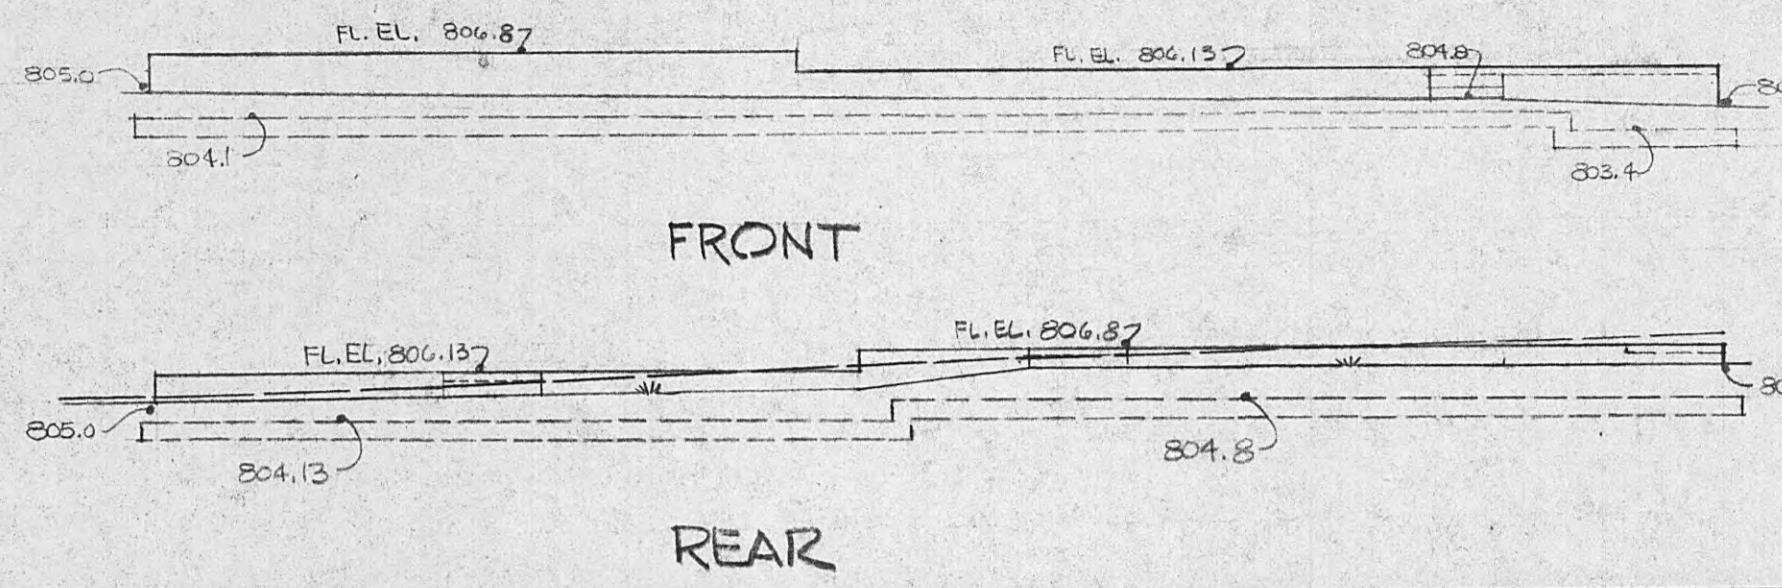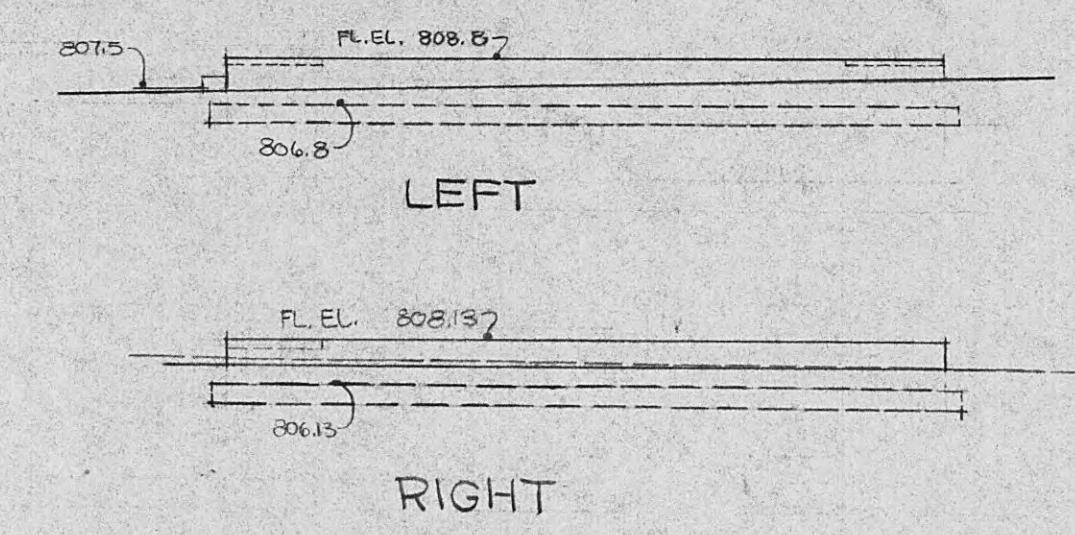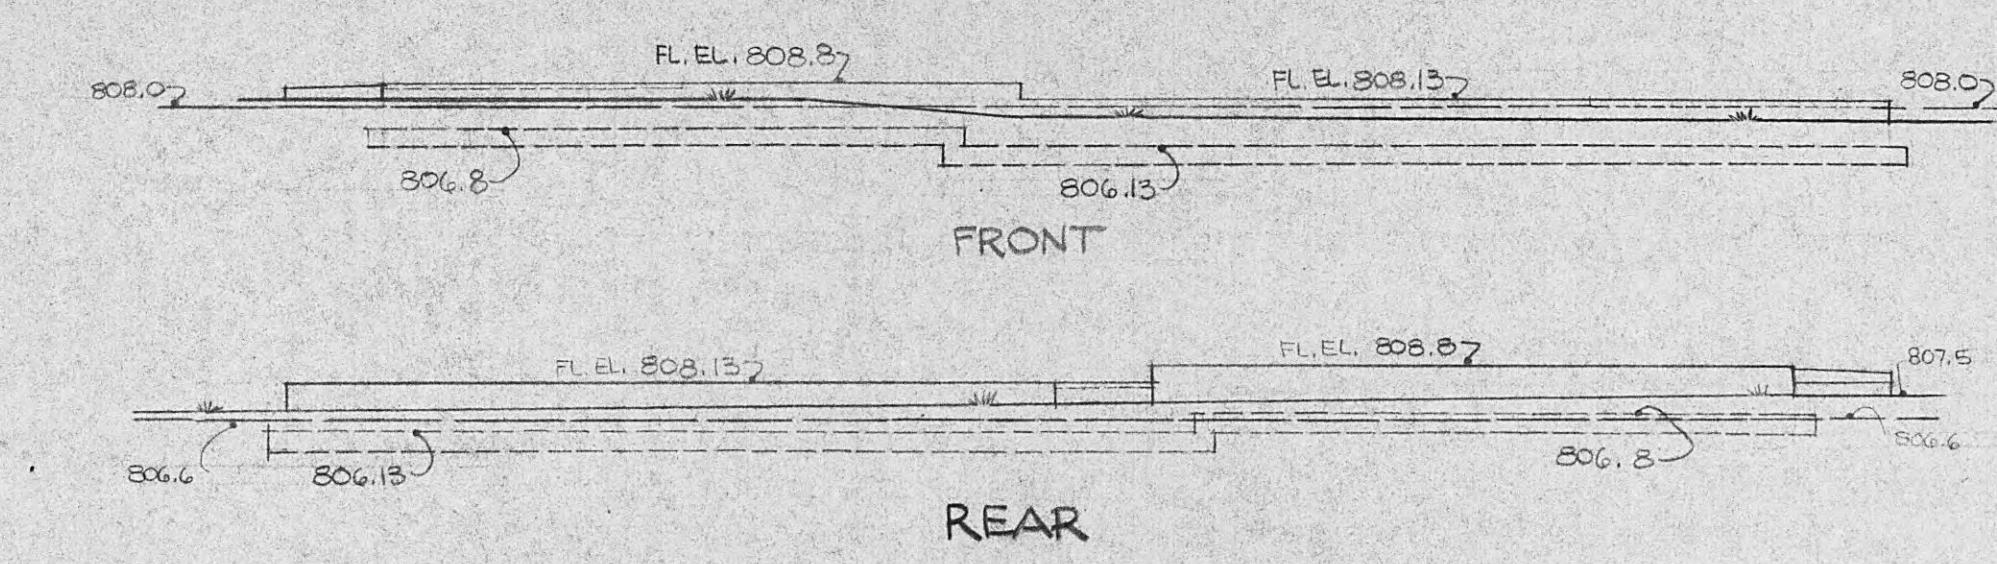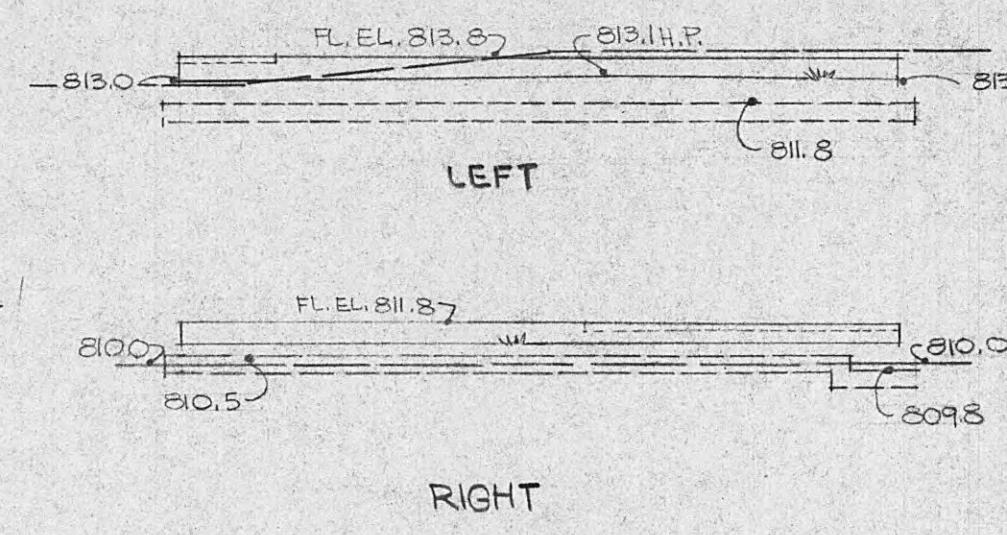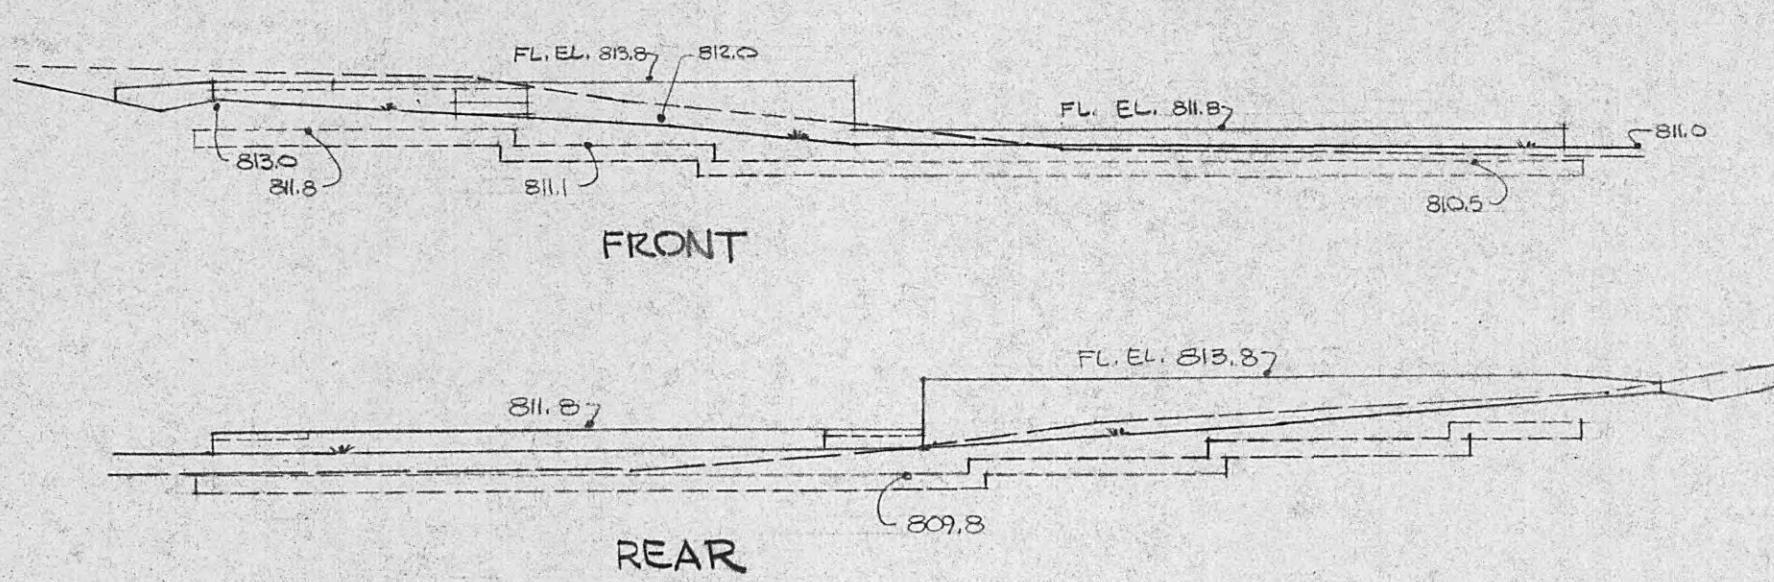


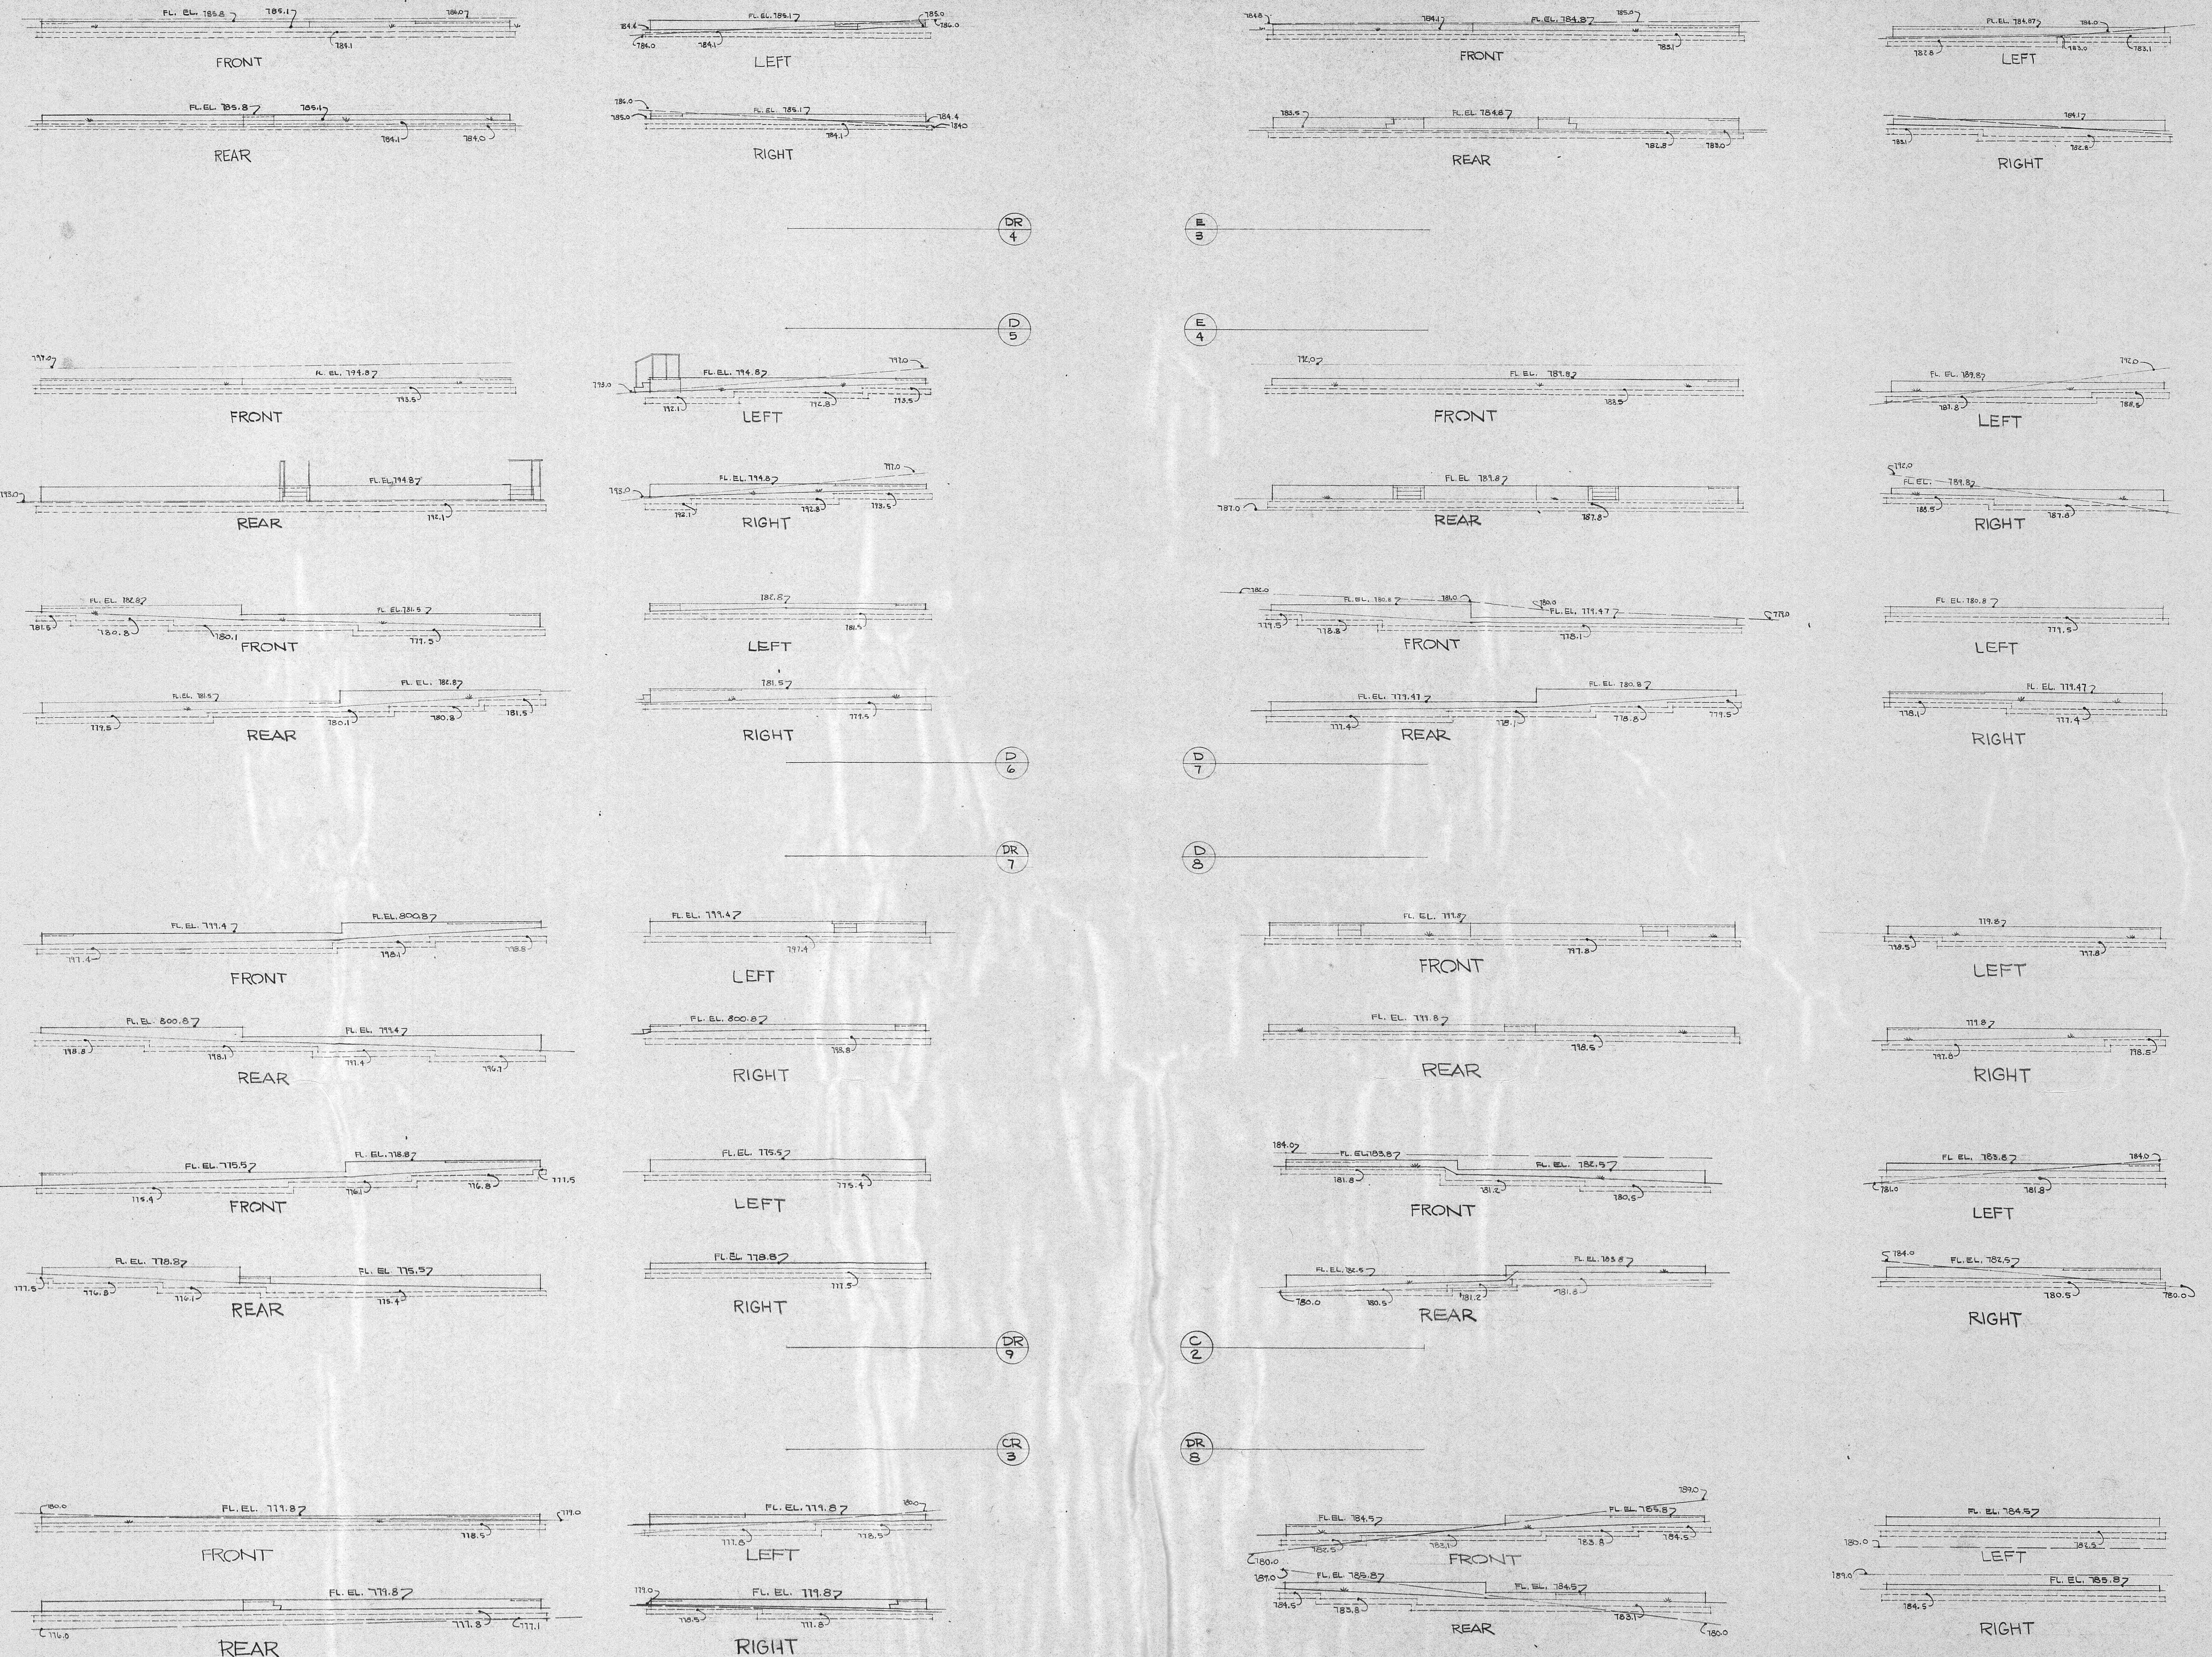

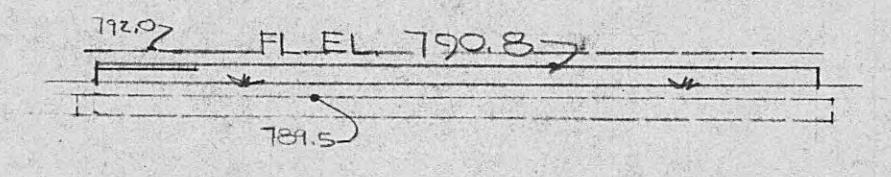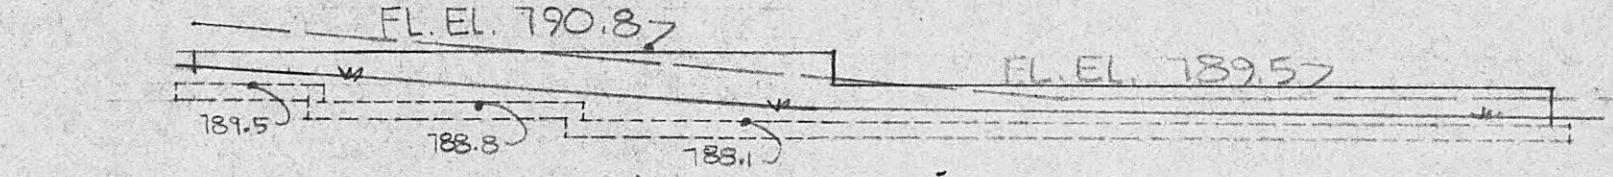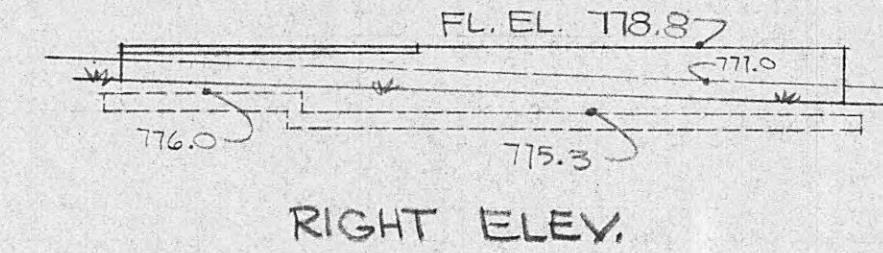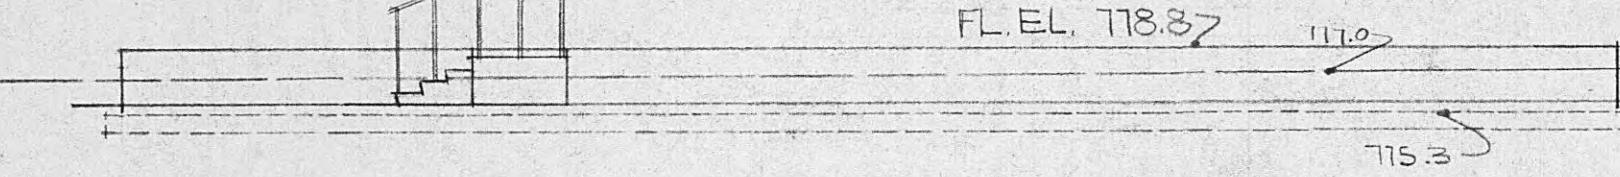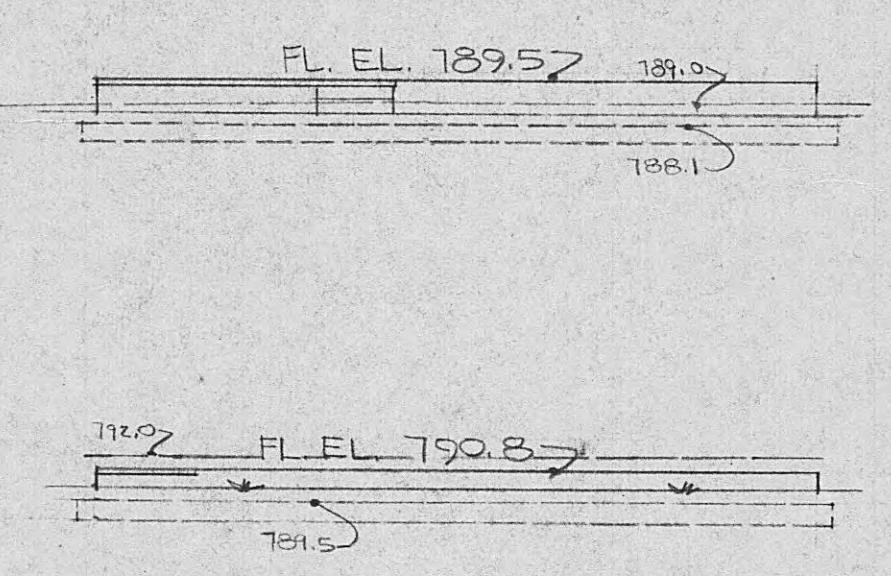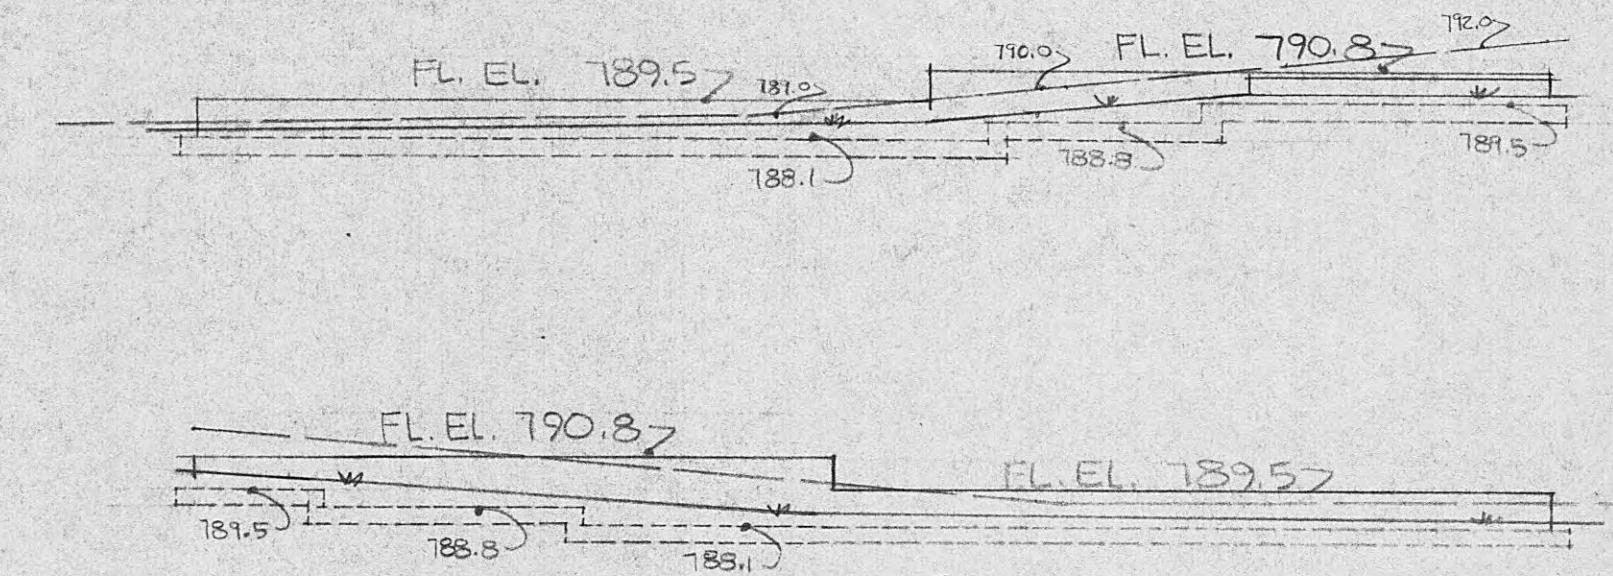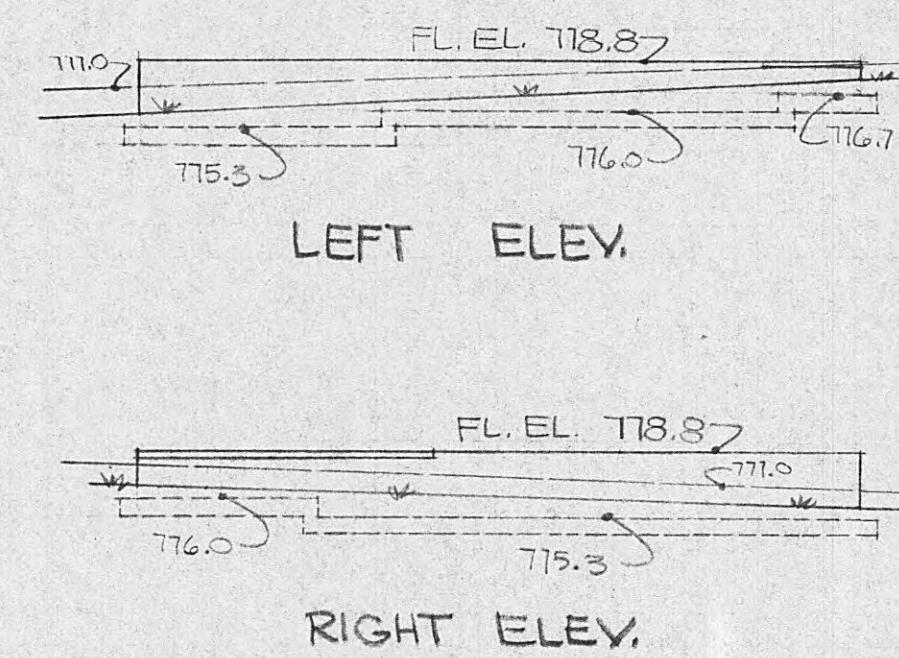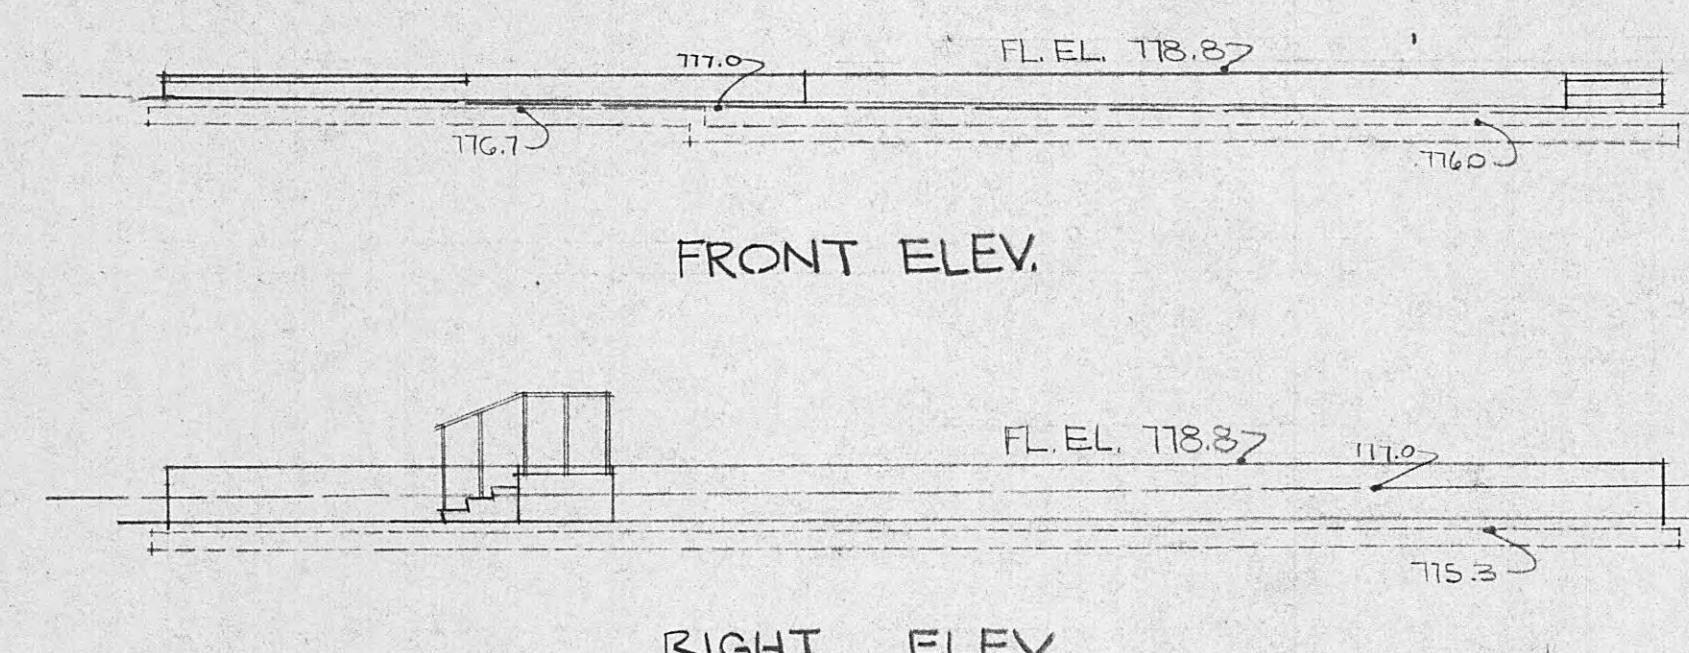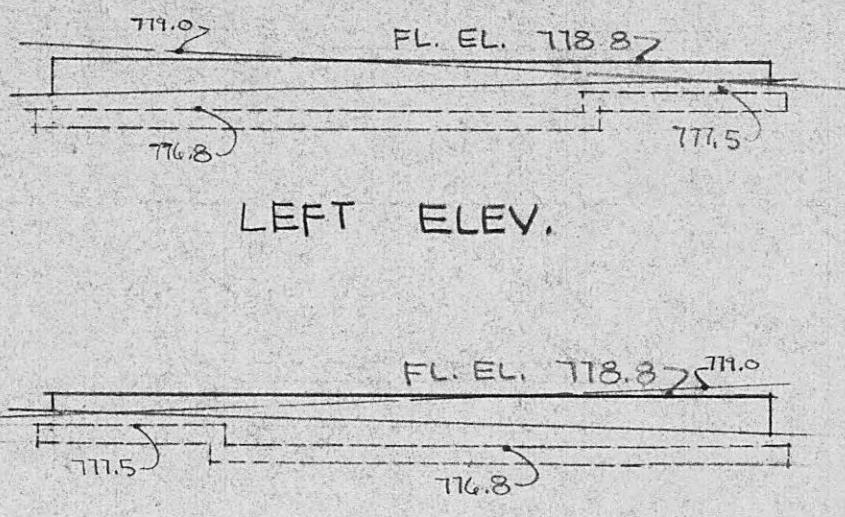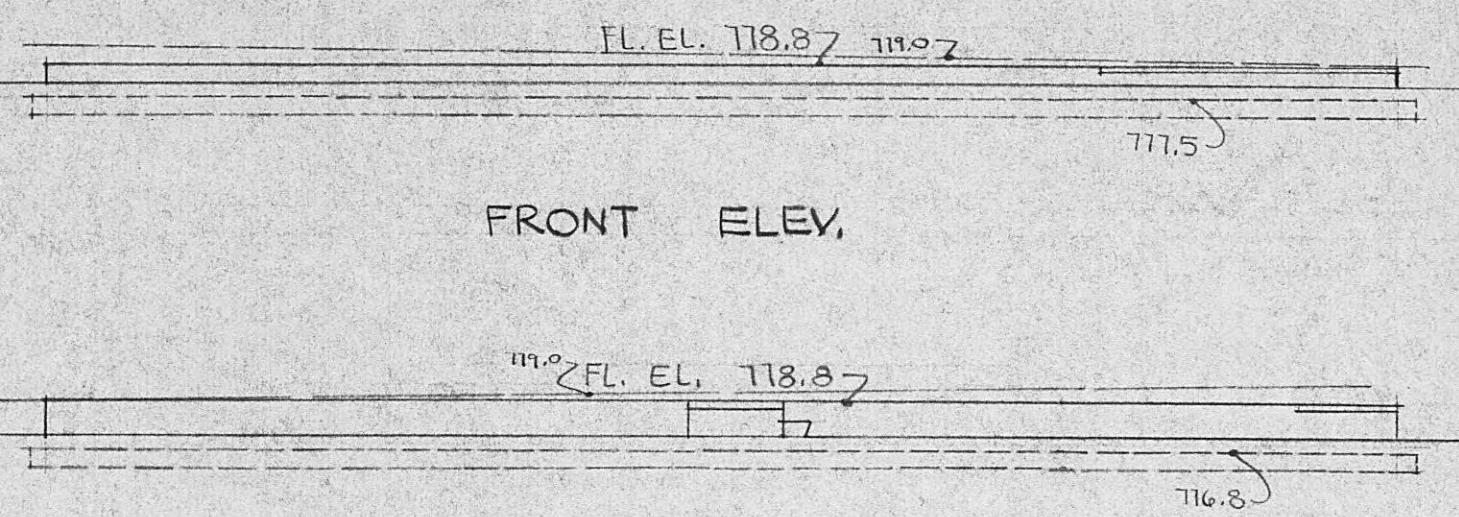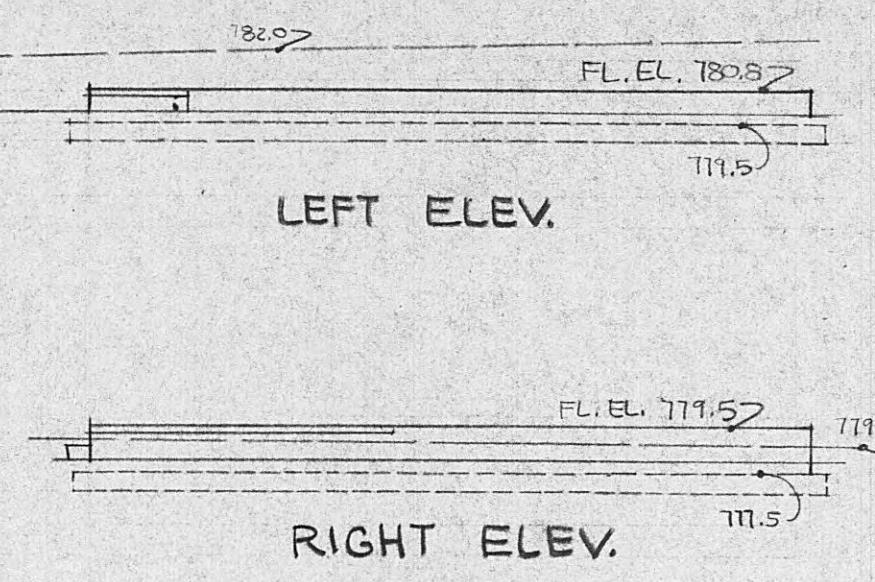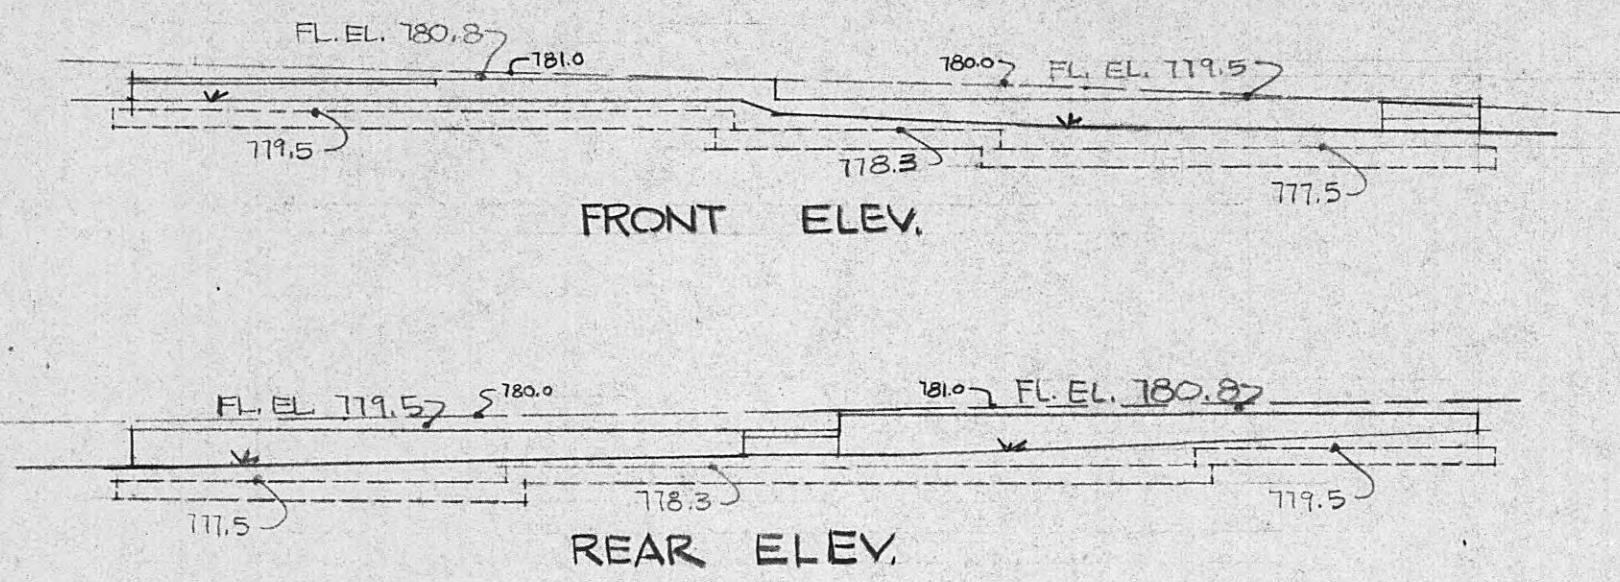


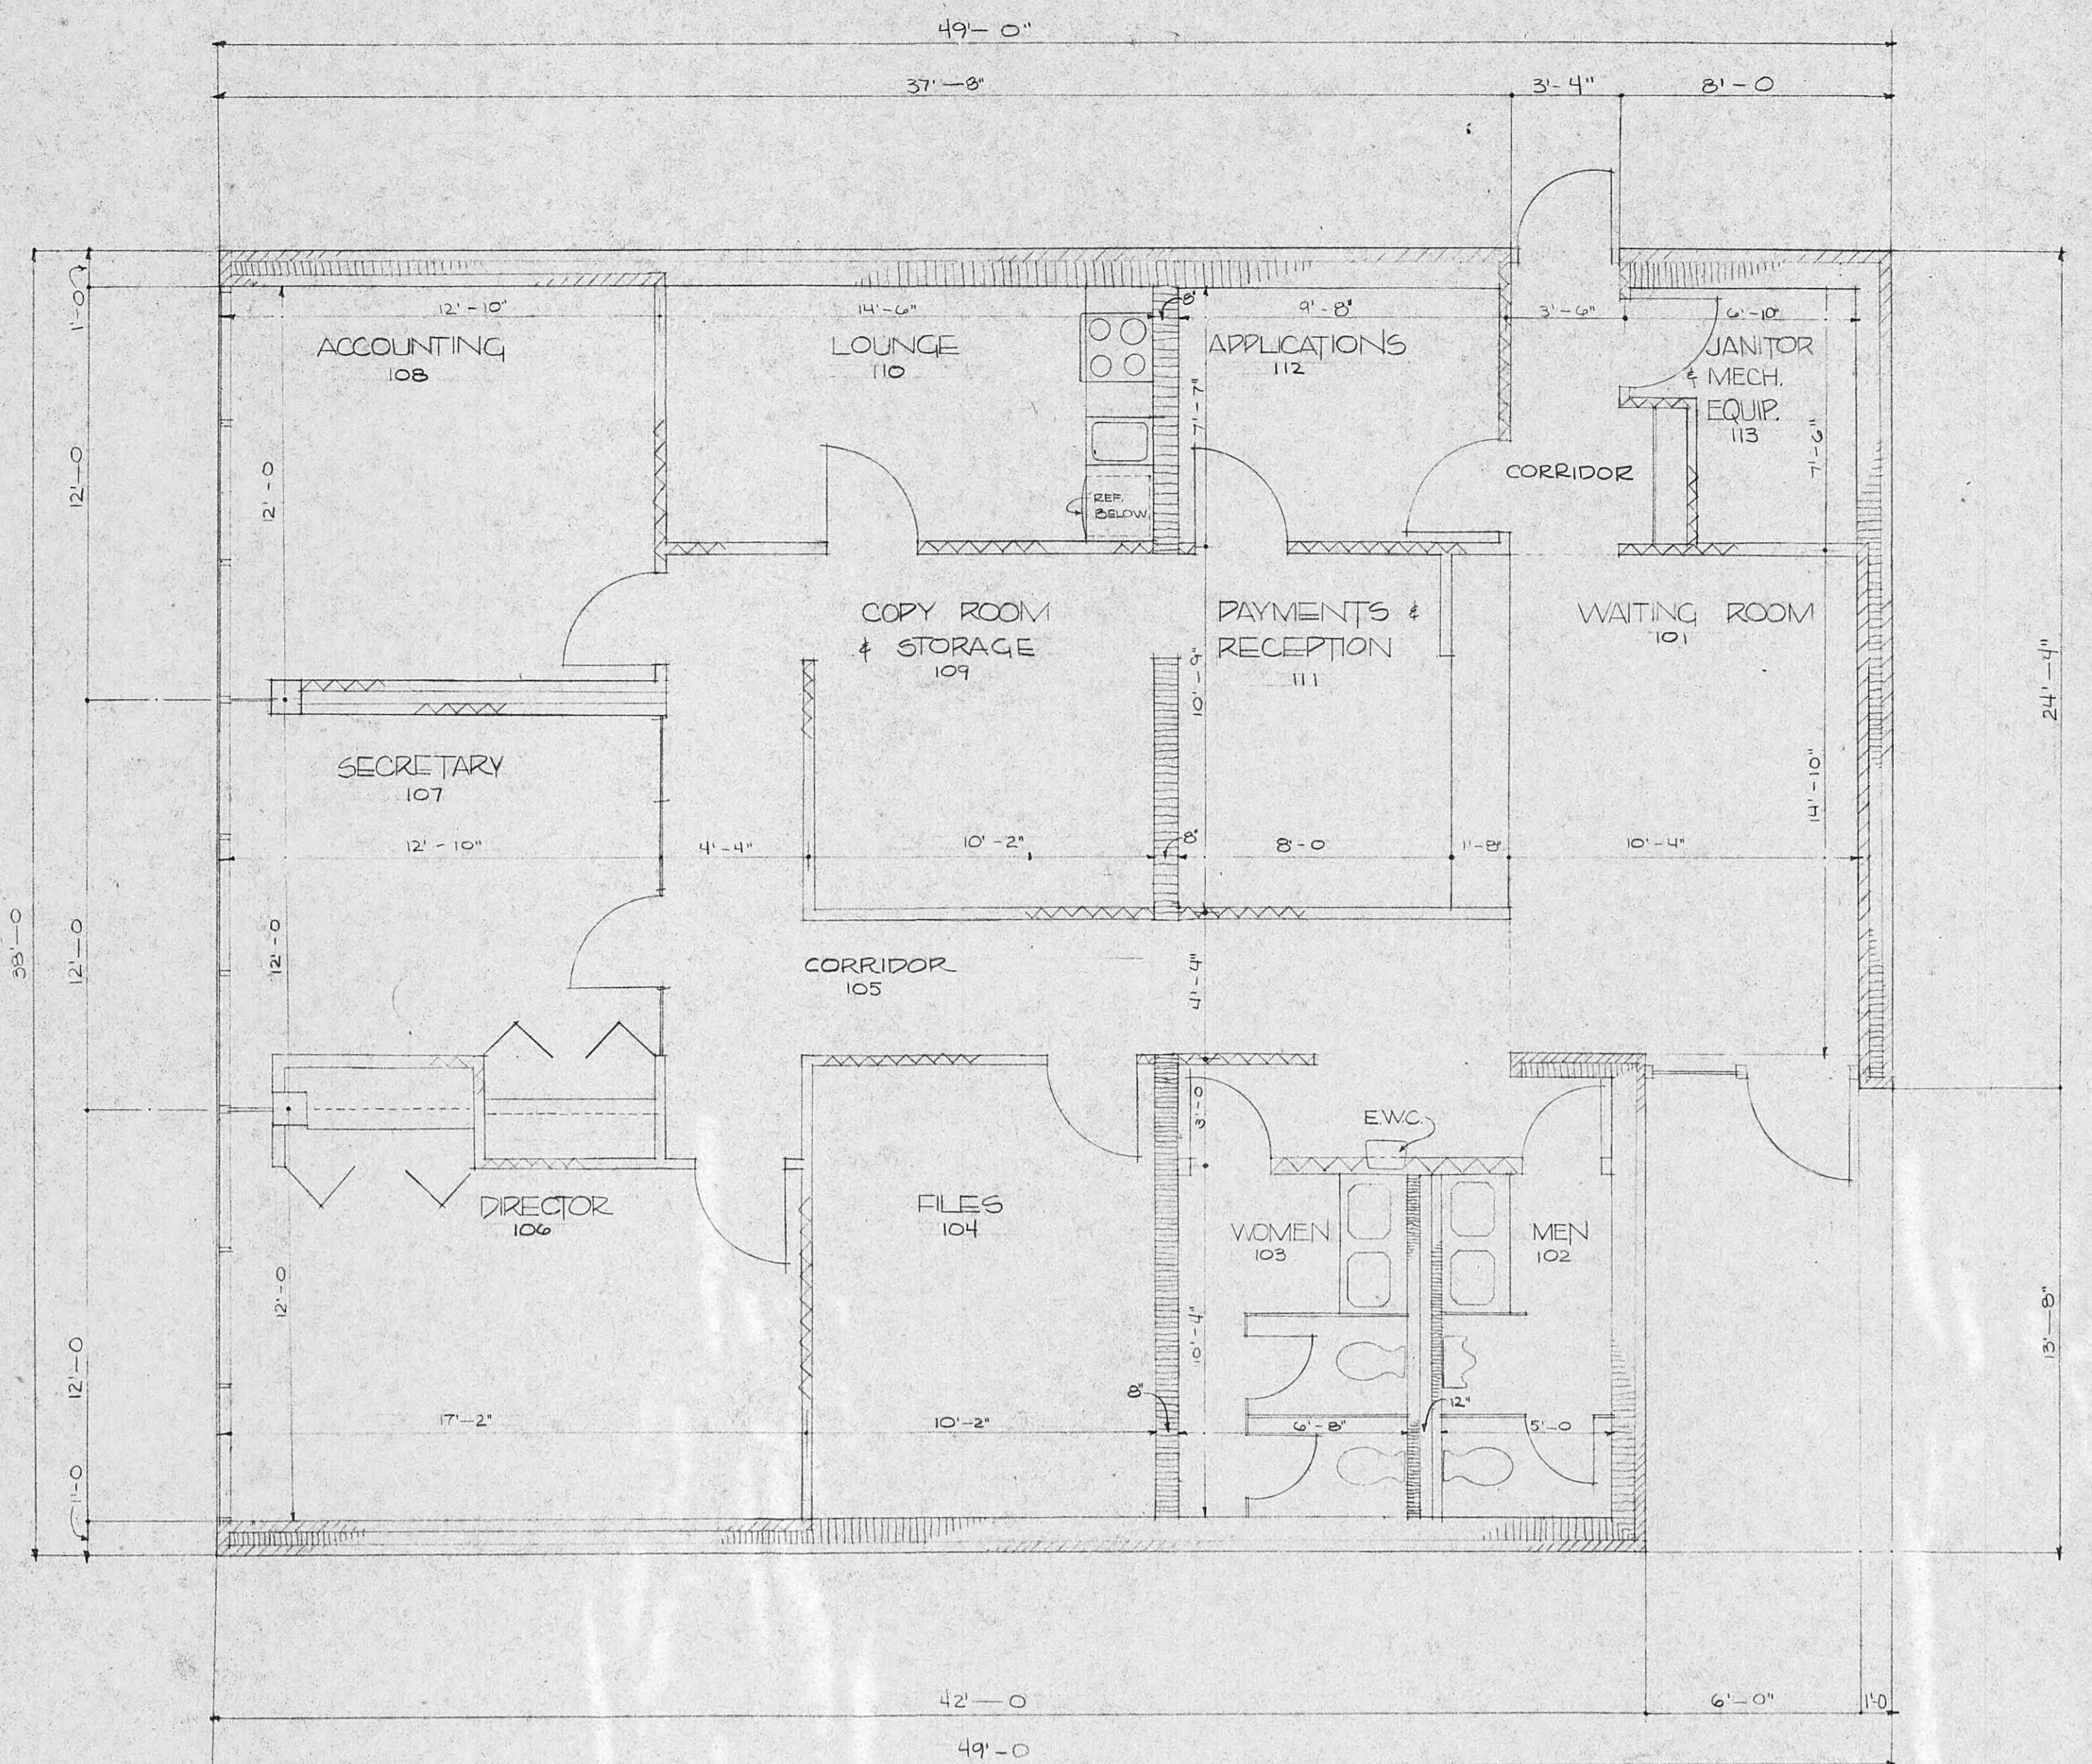

FIRST FLOOR — MANAGEMENT

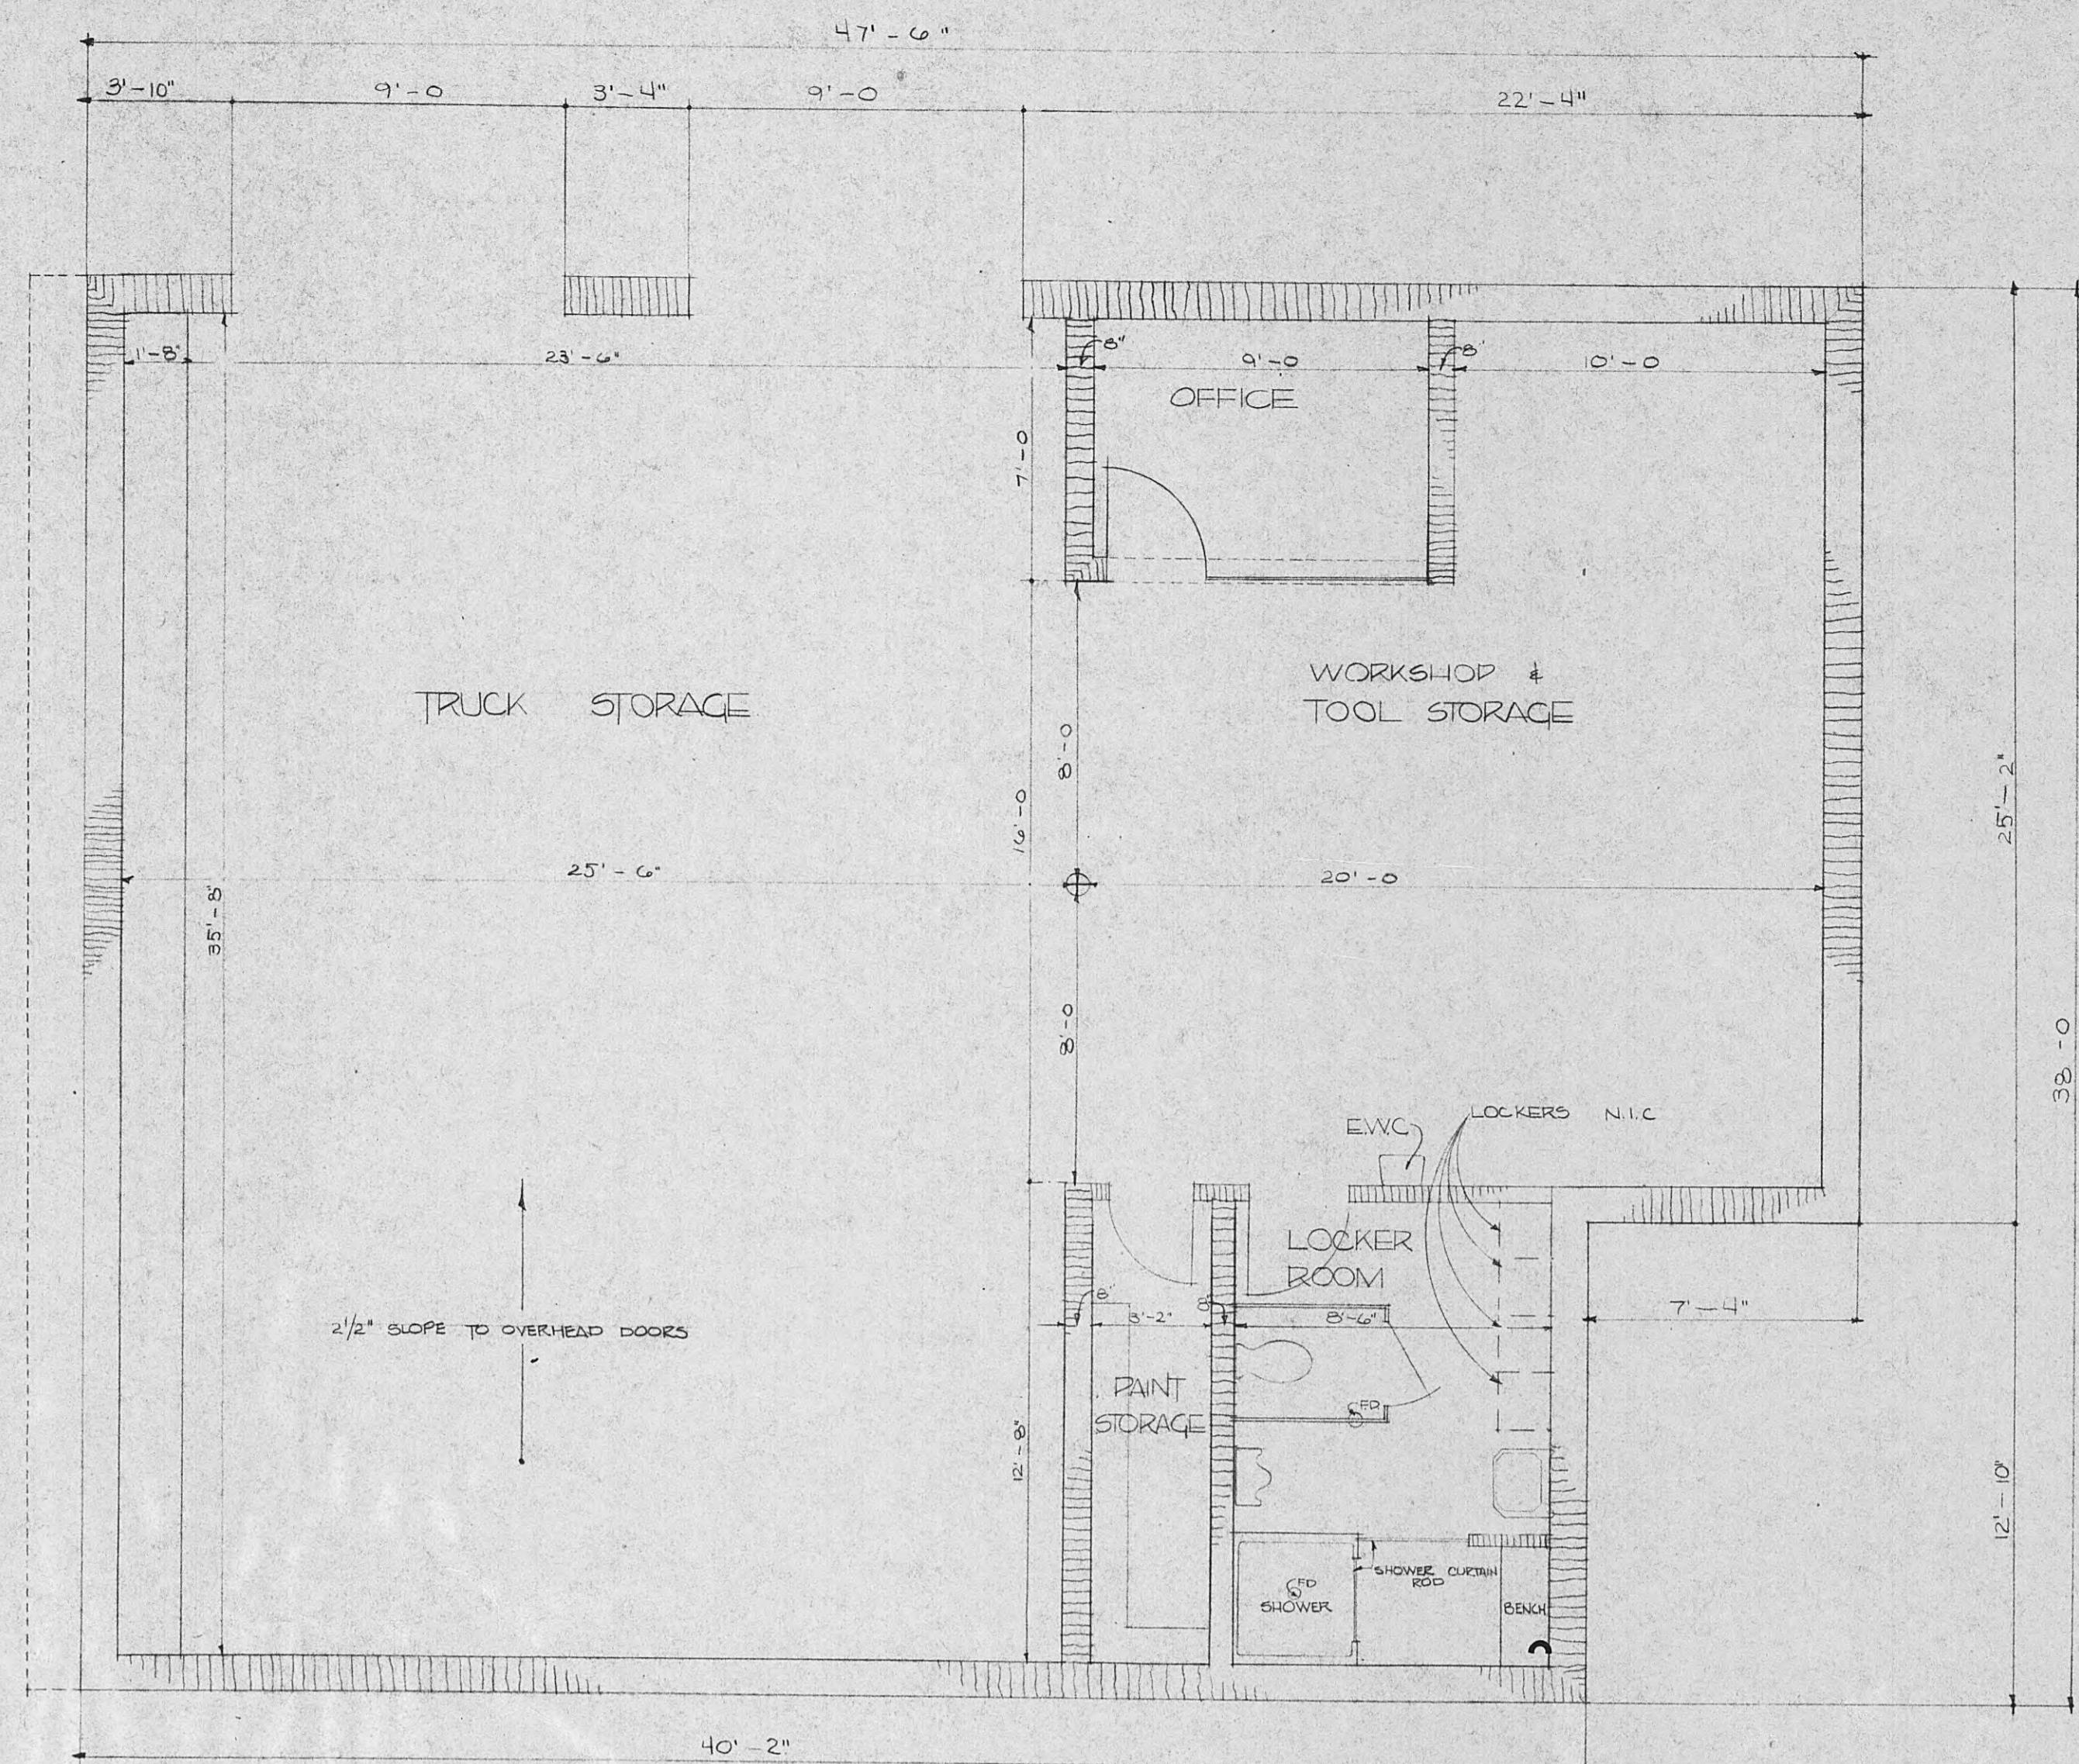

GROUND FLOOR — MAINTENANCE

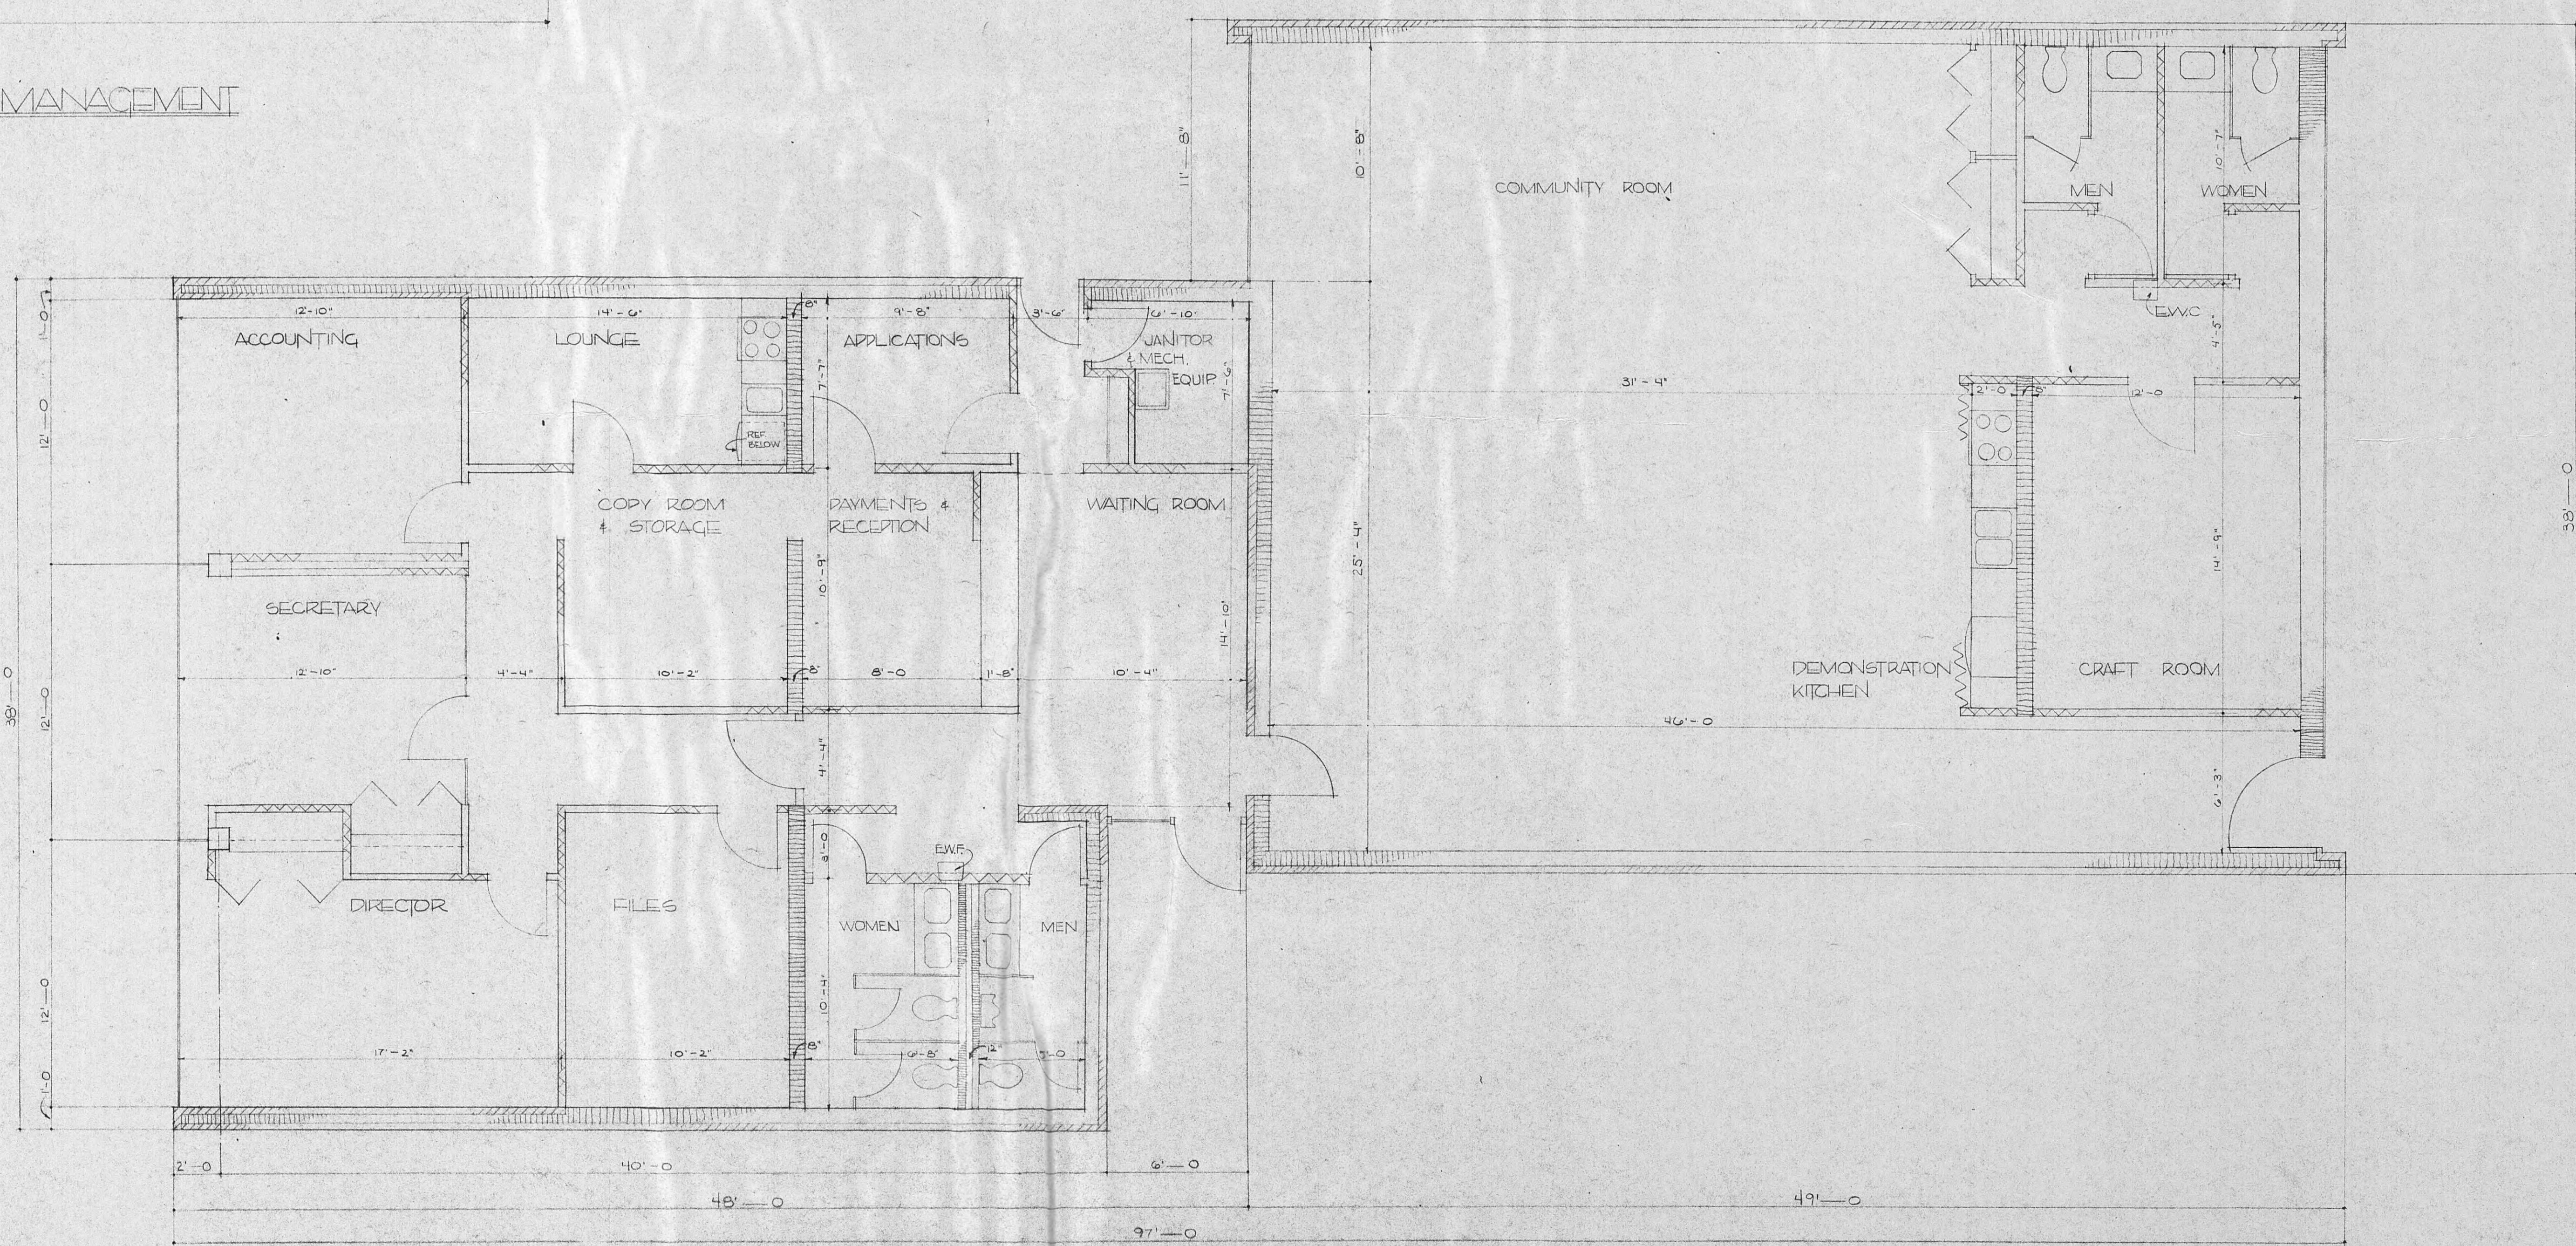


FIRST FLOOR WITH COMMUNITY ADDITION


MORTON & SWEETSER ARCHITE

DRAWN _____
CHKD _____

T

SCALE: $\frac{1}{4}'' = 1'-0''$

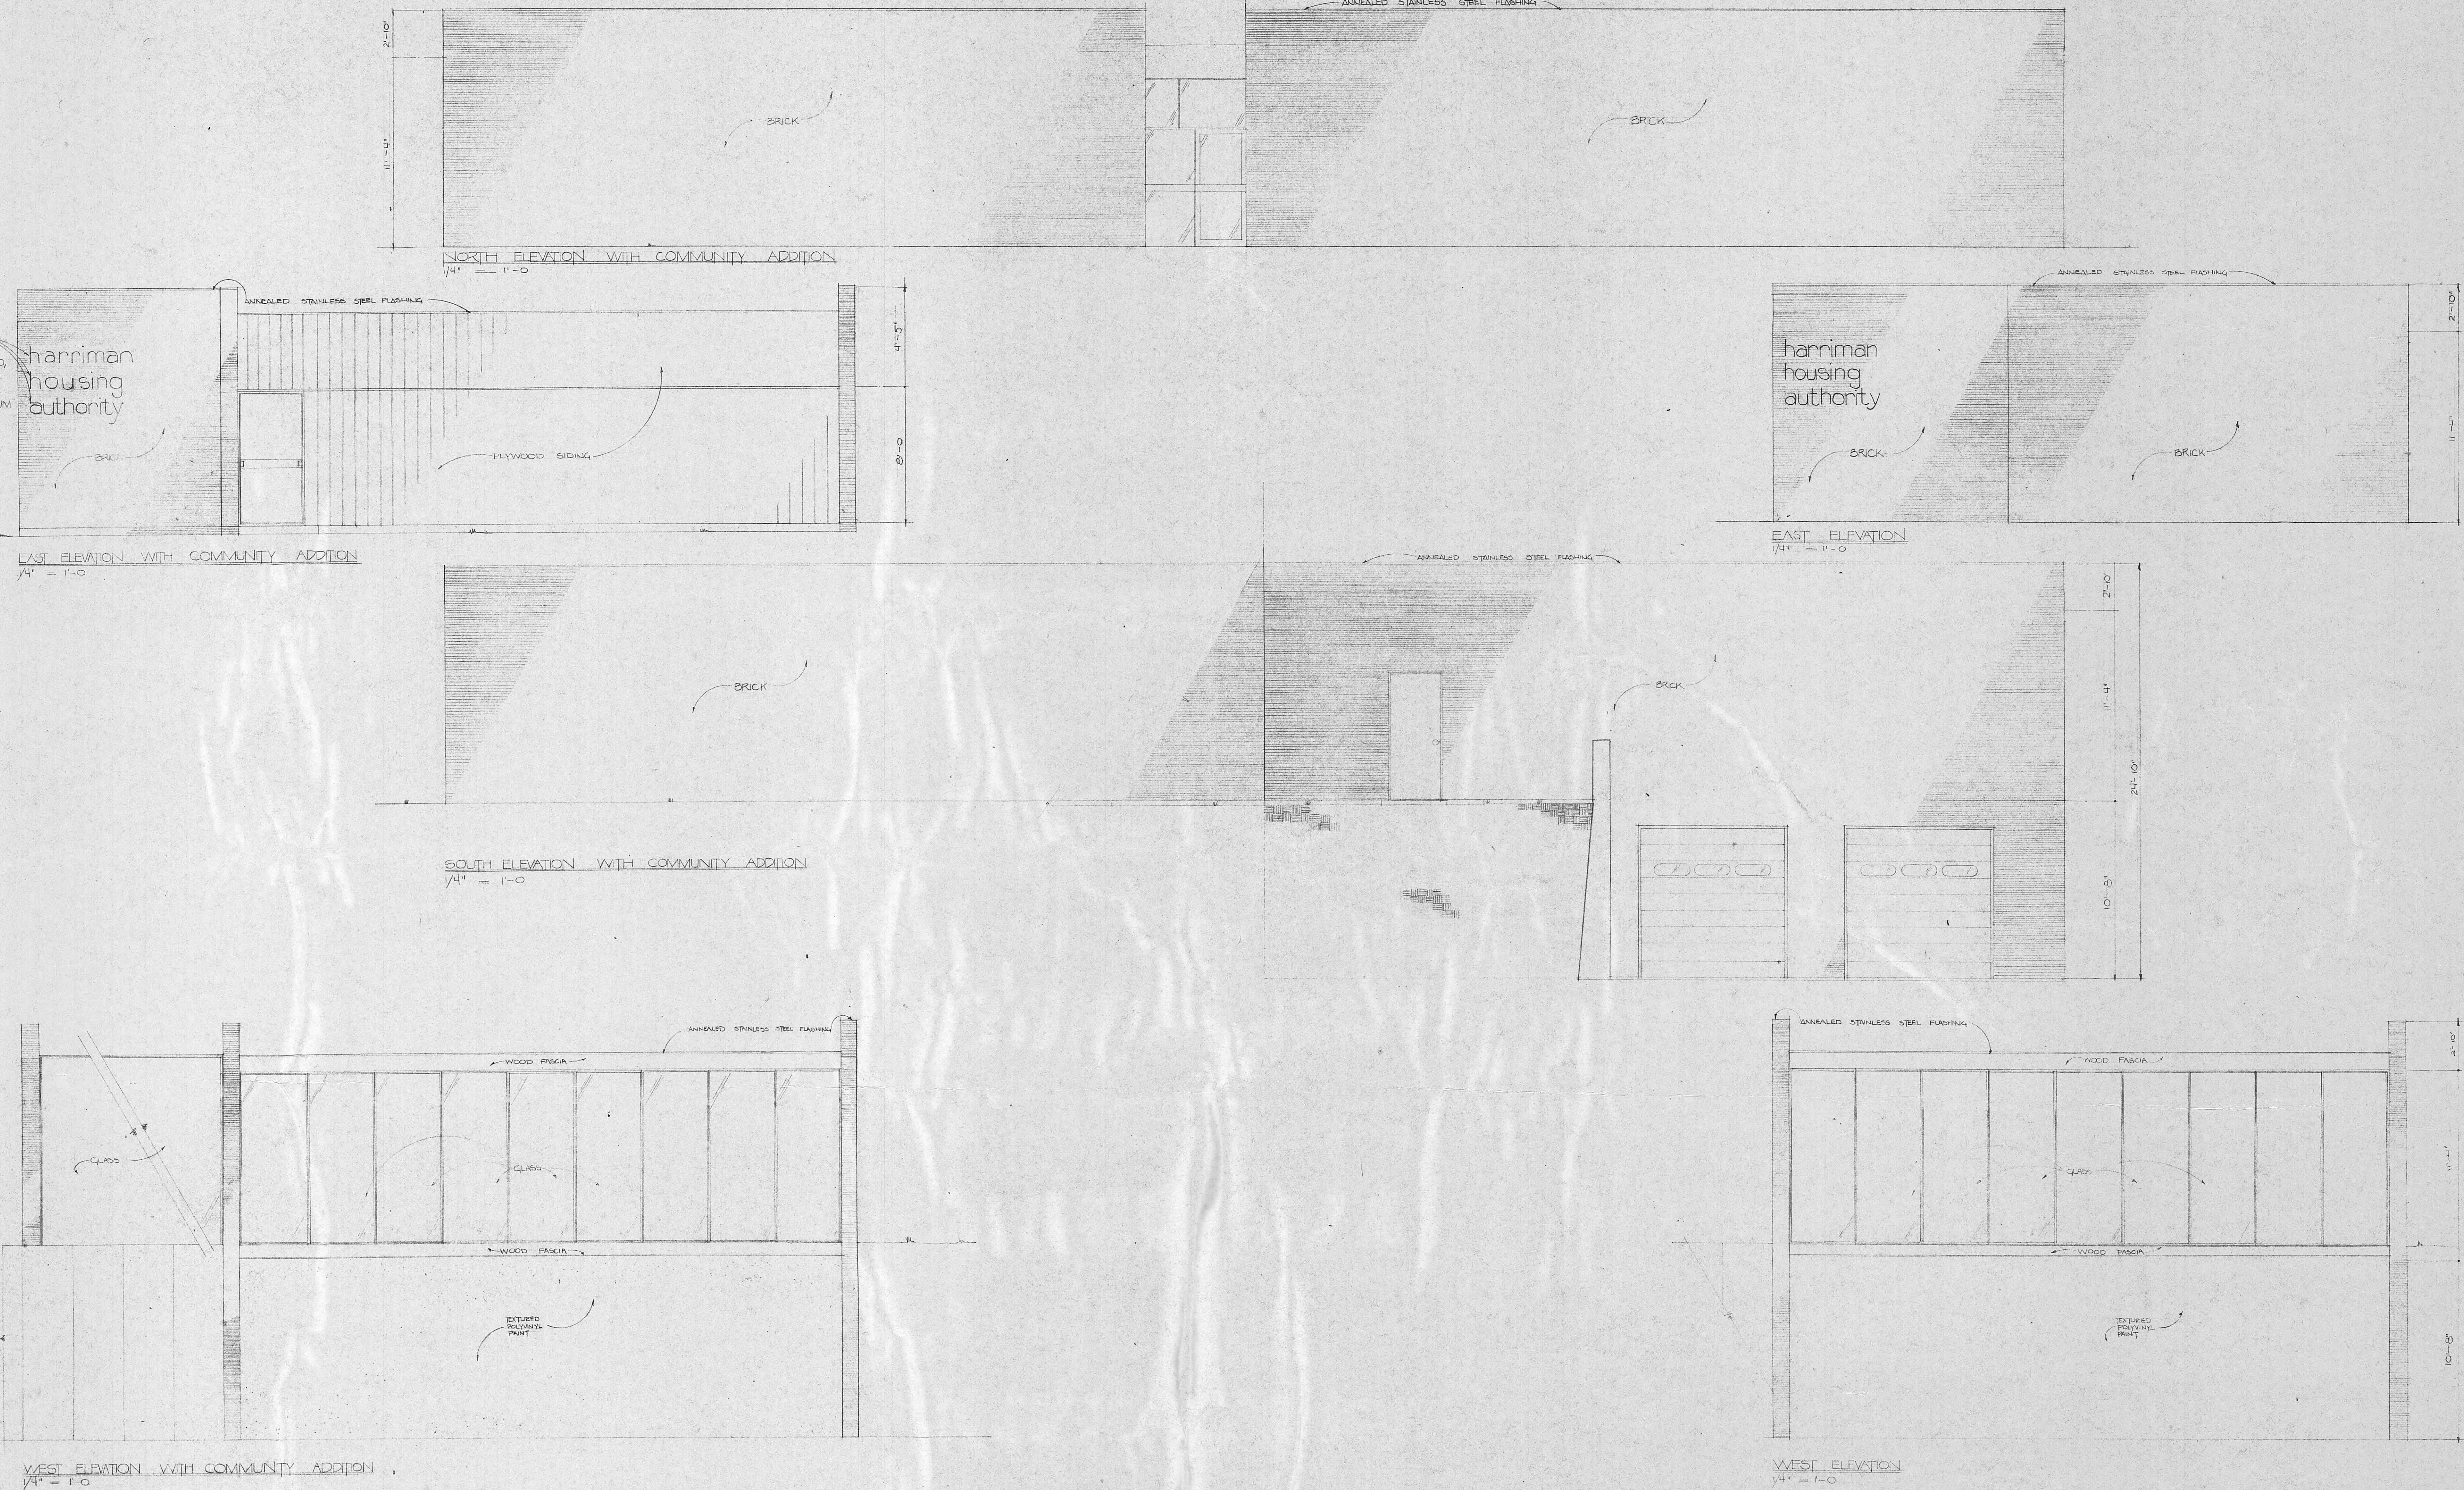

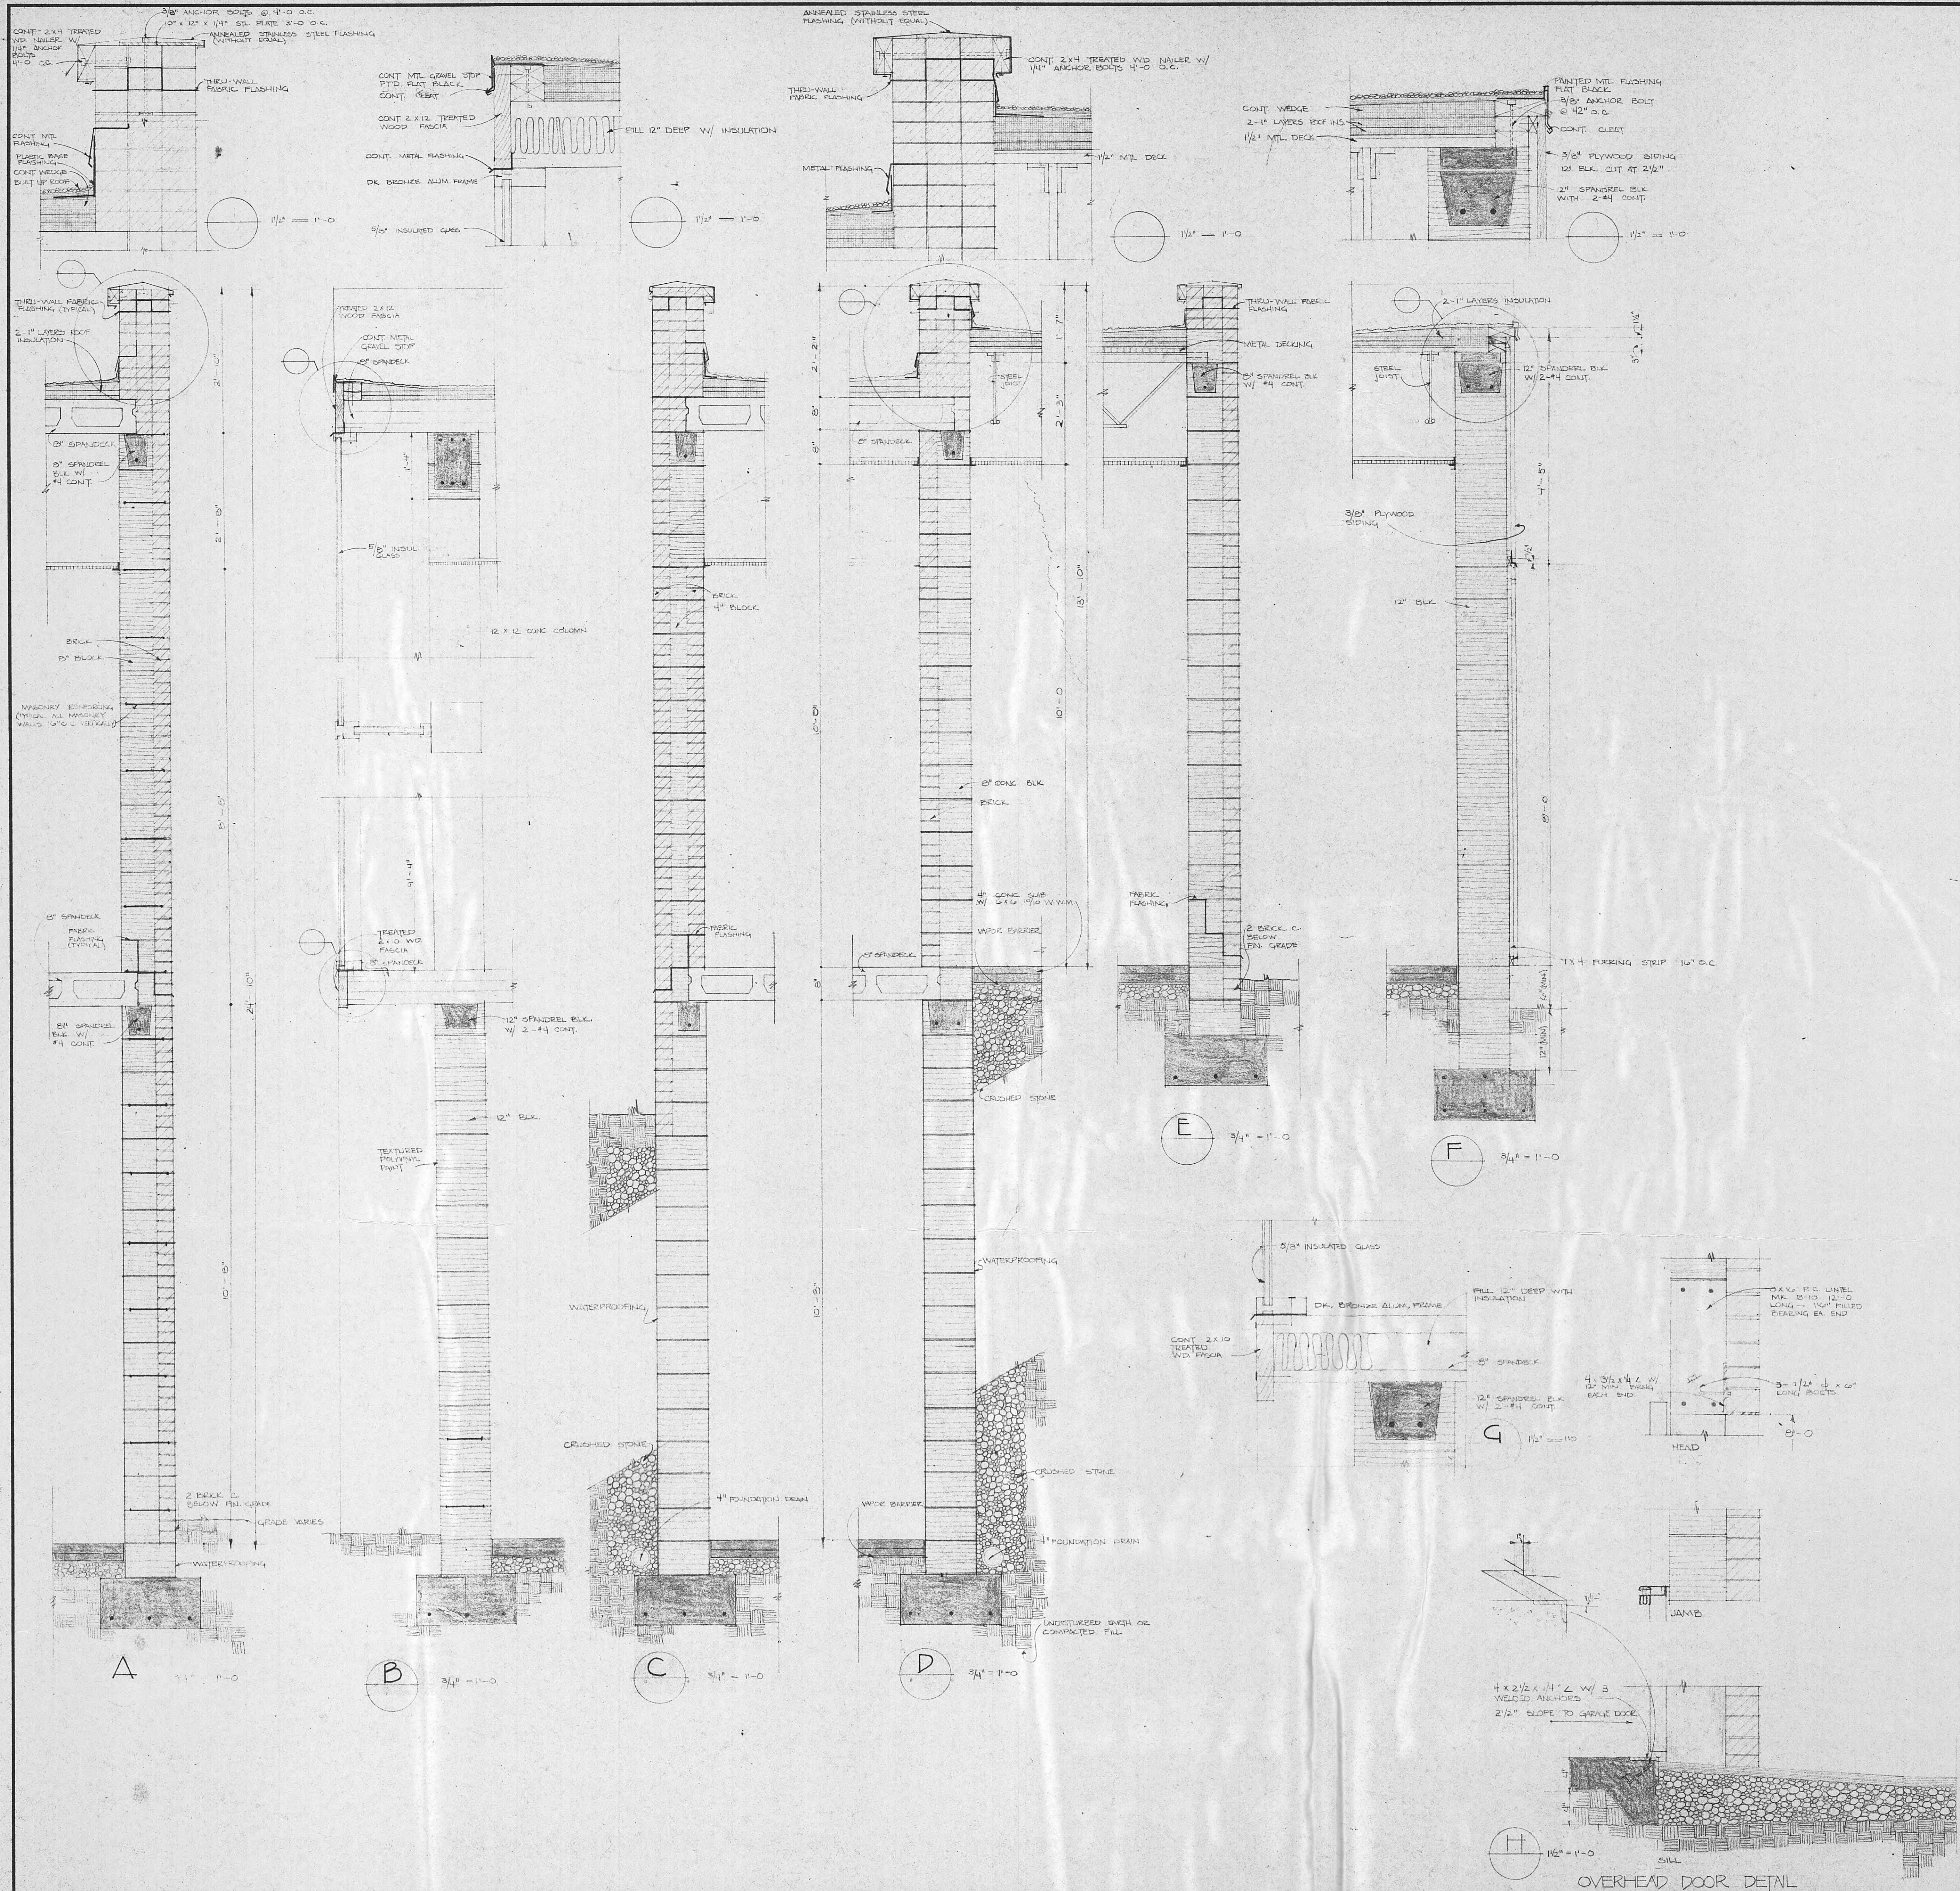


OVERHEAD DOOR DETAIL

MORTON & SWEETSER

A R C H I T E C T S
K N O X V I L L E
T E N N E S S E E


DRAWN _____
CHKD _____
DATE 5
COM NO.

VM
RIL 74
339

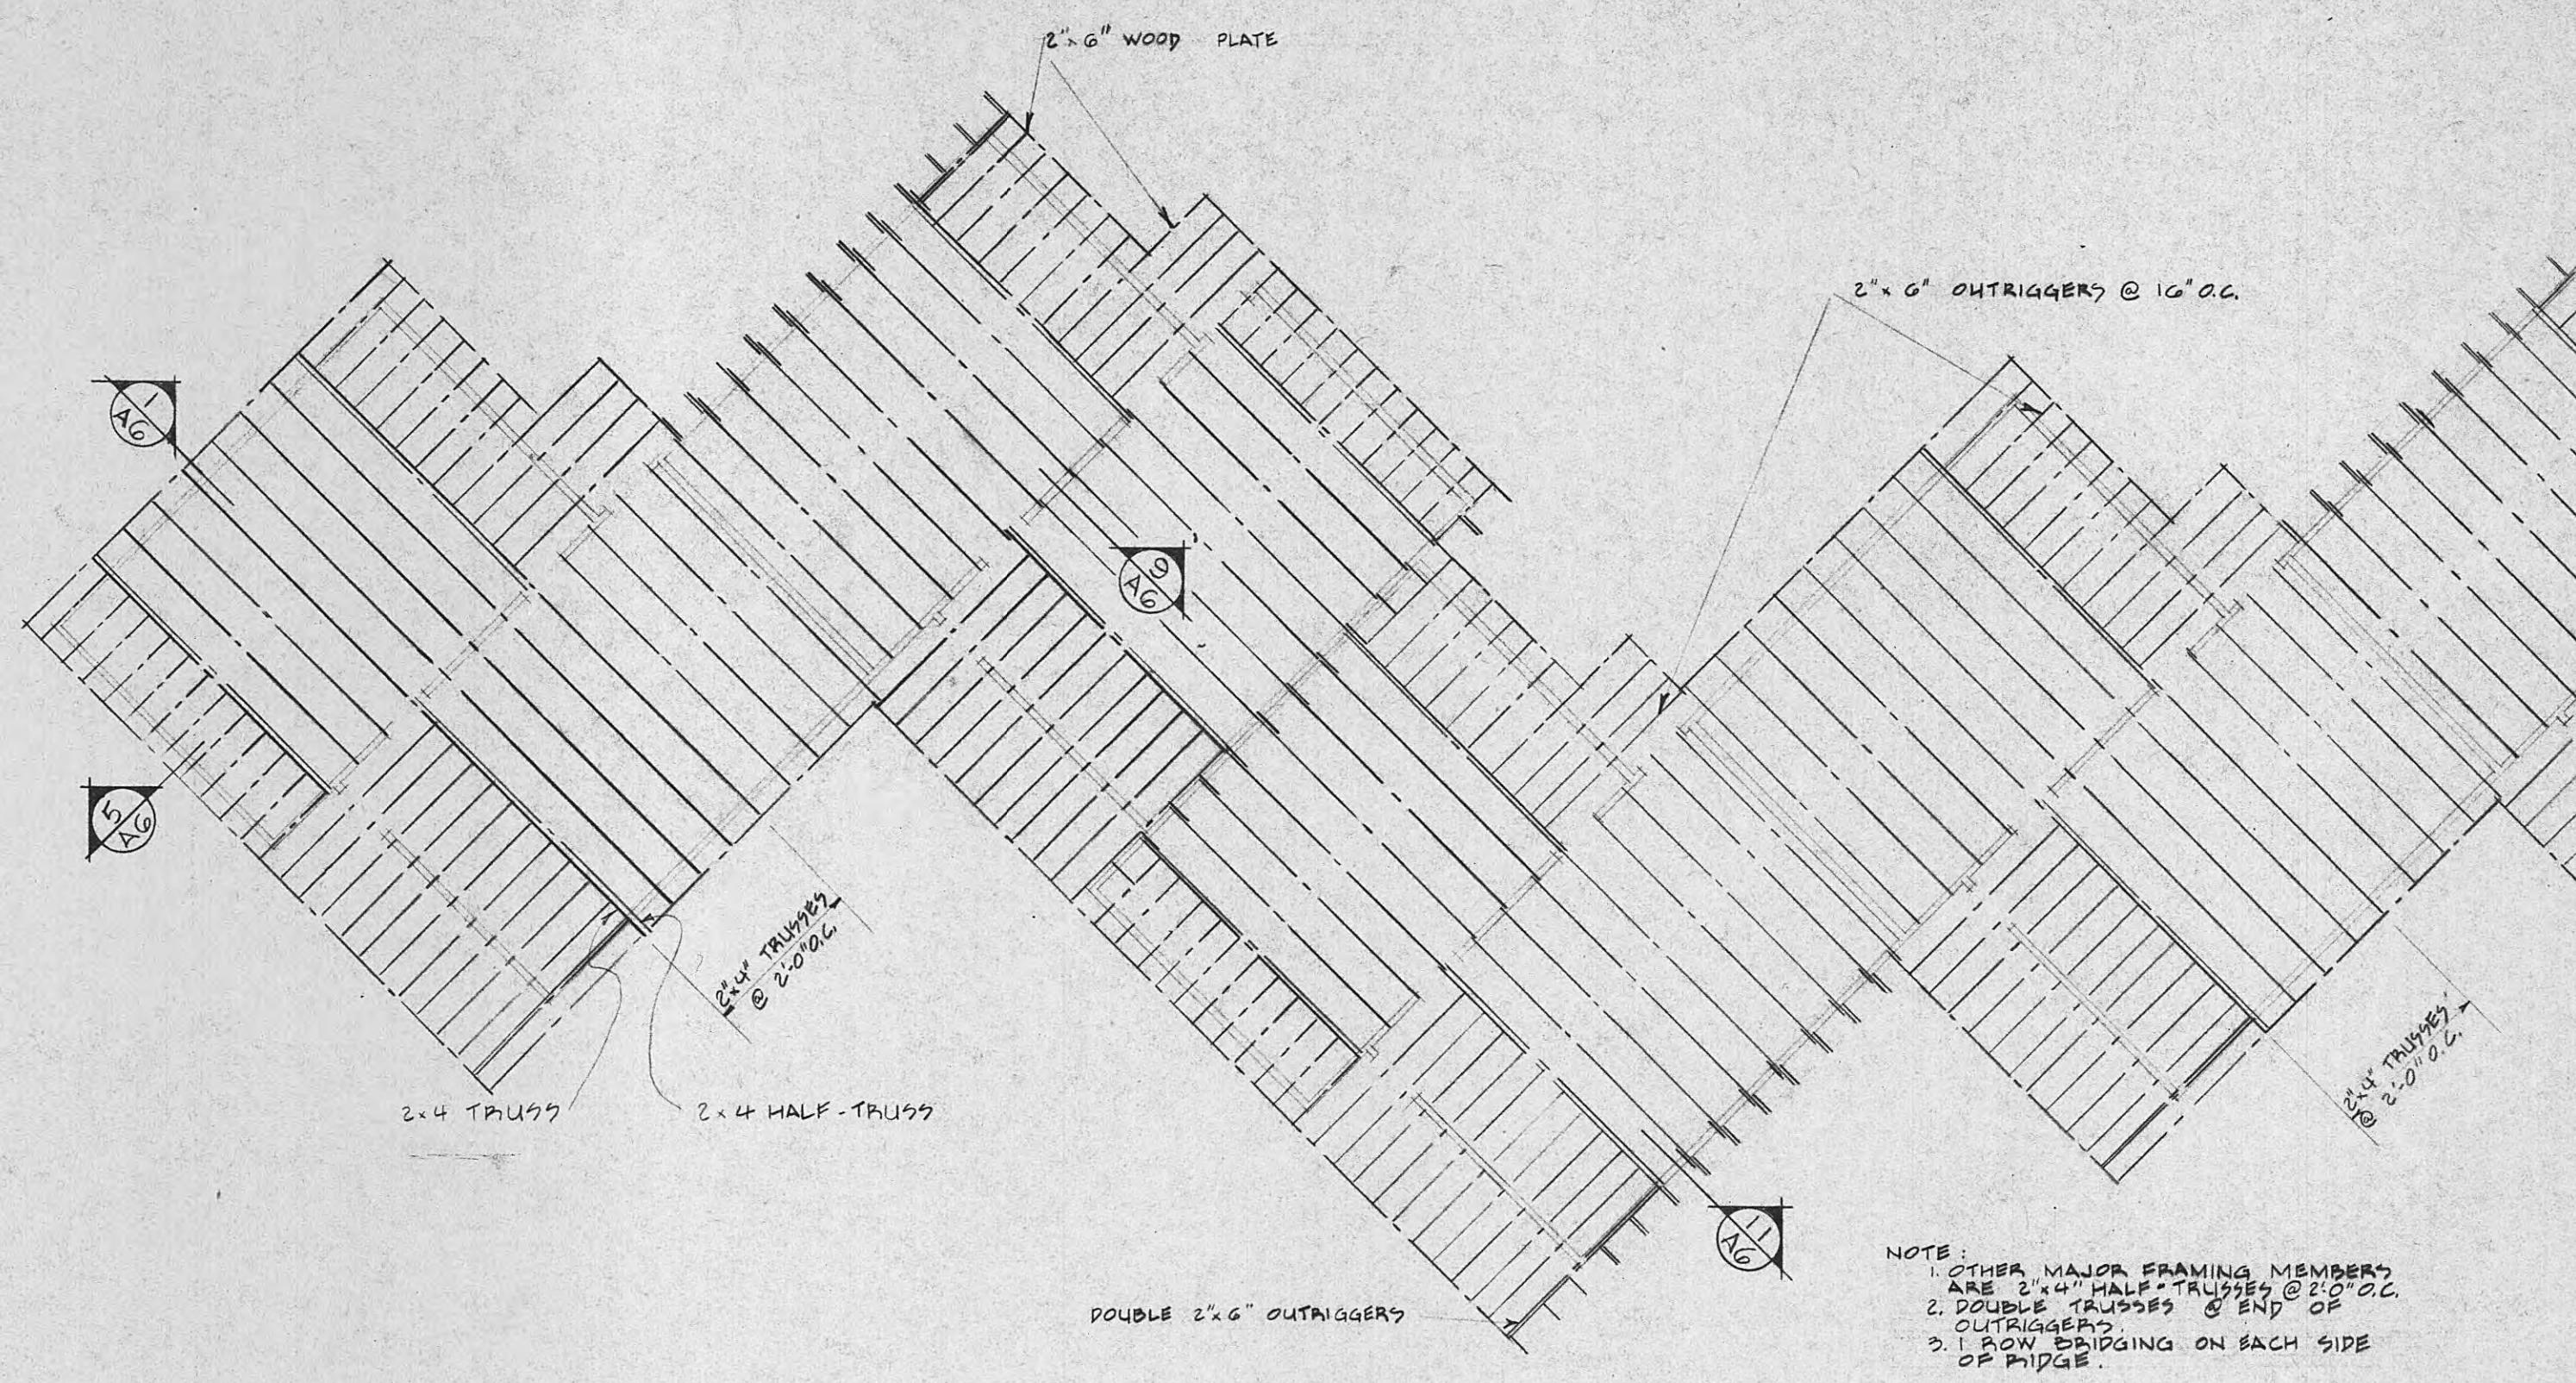


ROOF FRAMING PLAN
 $\frac{1}{8}'' = 1'-0''$


NOTE:
1. OTHER MAJOR FRAMING MEMBERS ARE 2x6 HALF-TRUSS @ 16'-0"
2. DOUBLE TRUSS @ END OF PITCH
3. IRON BRIDGING ON EACH SIDE OF RIDGE.

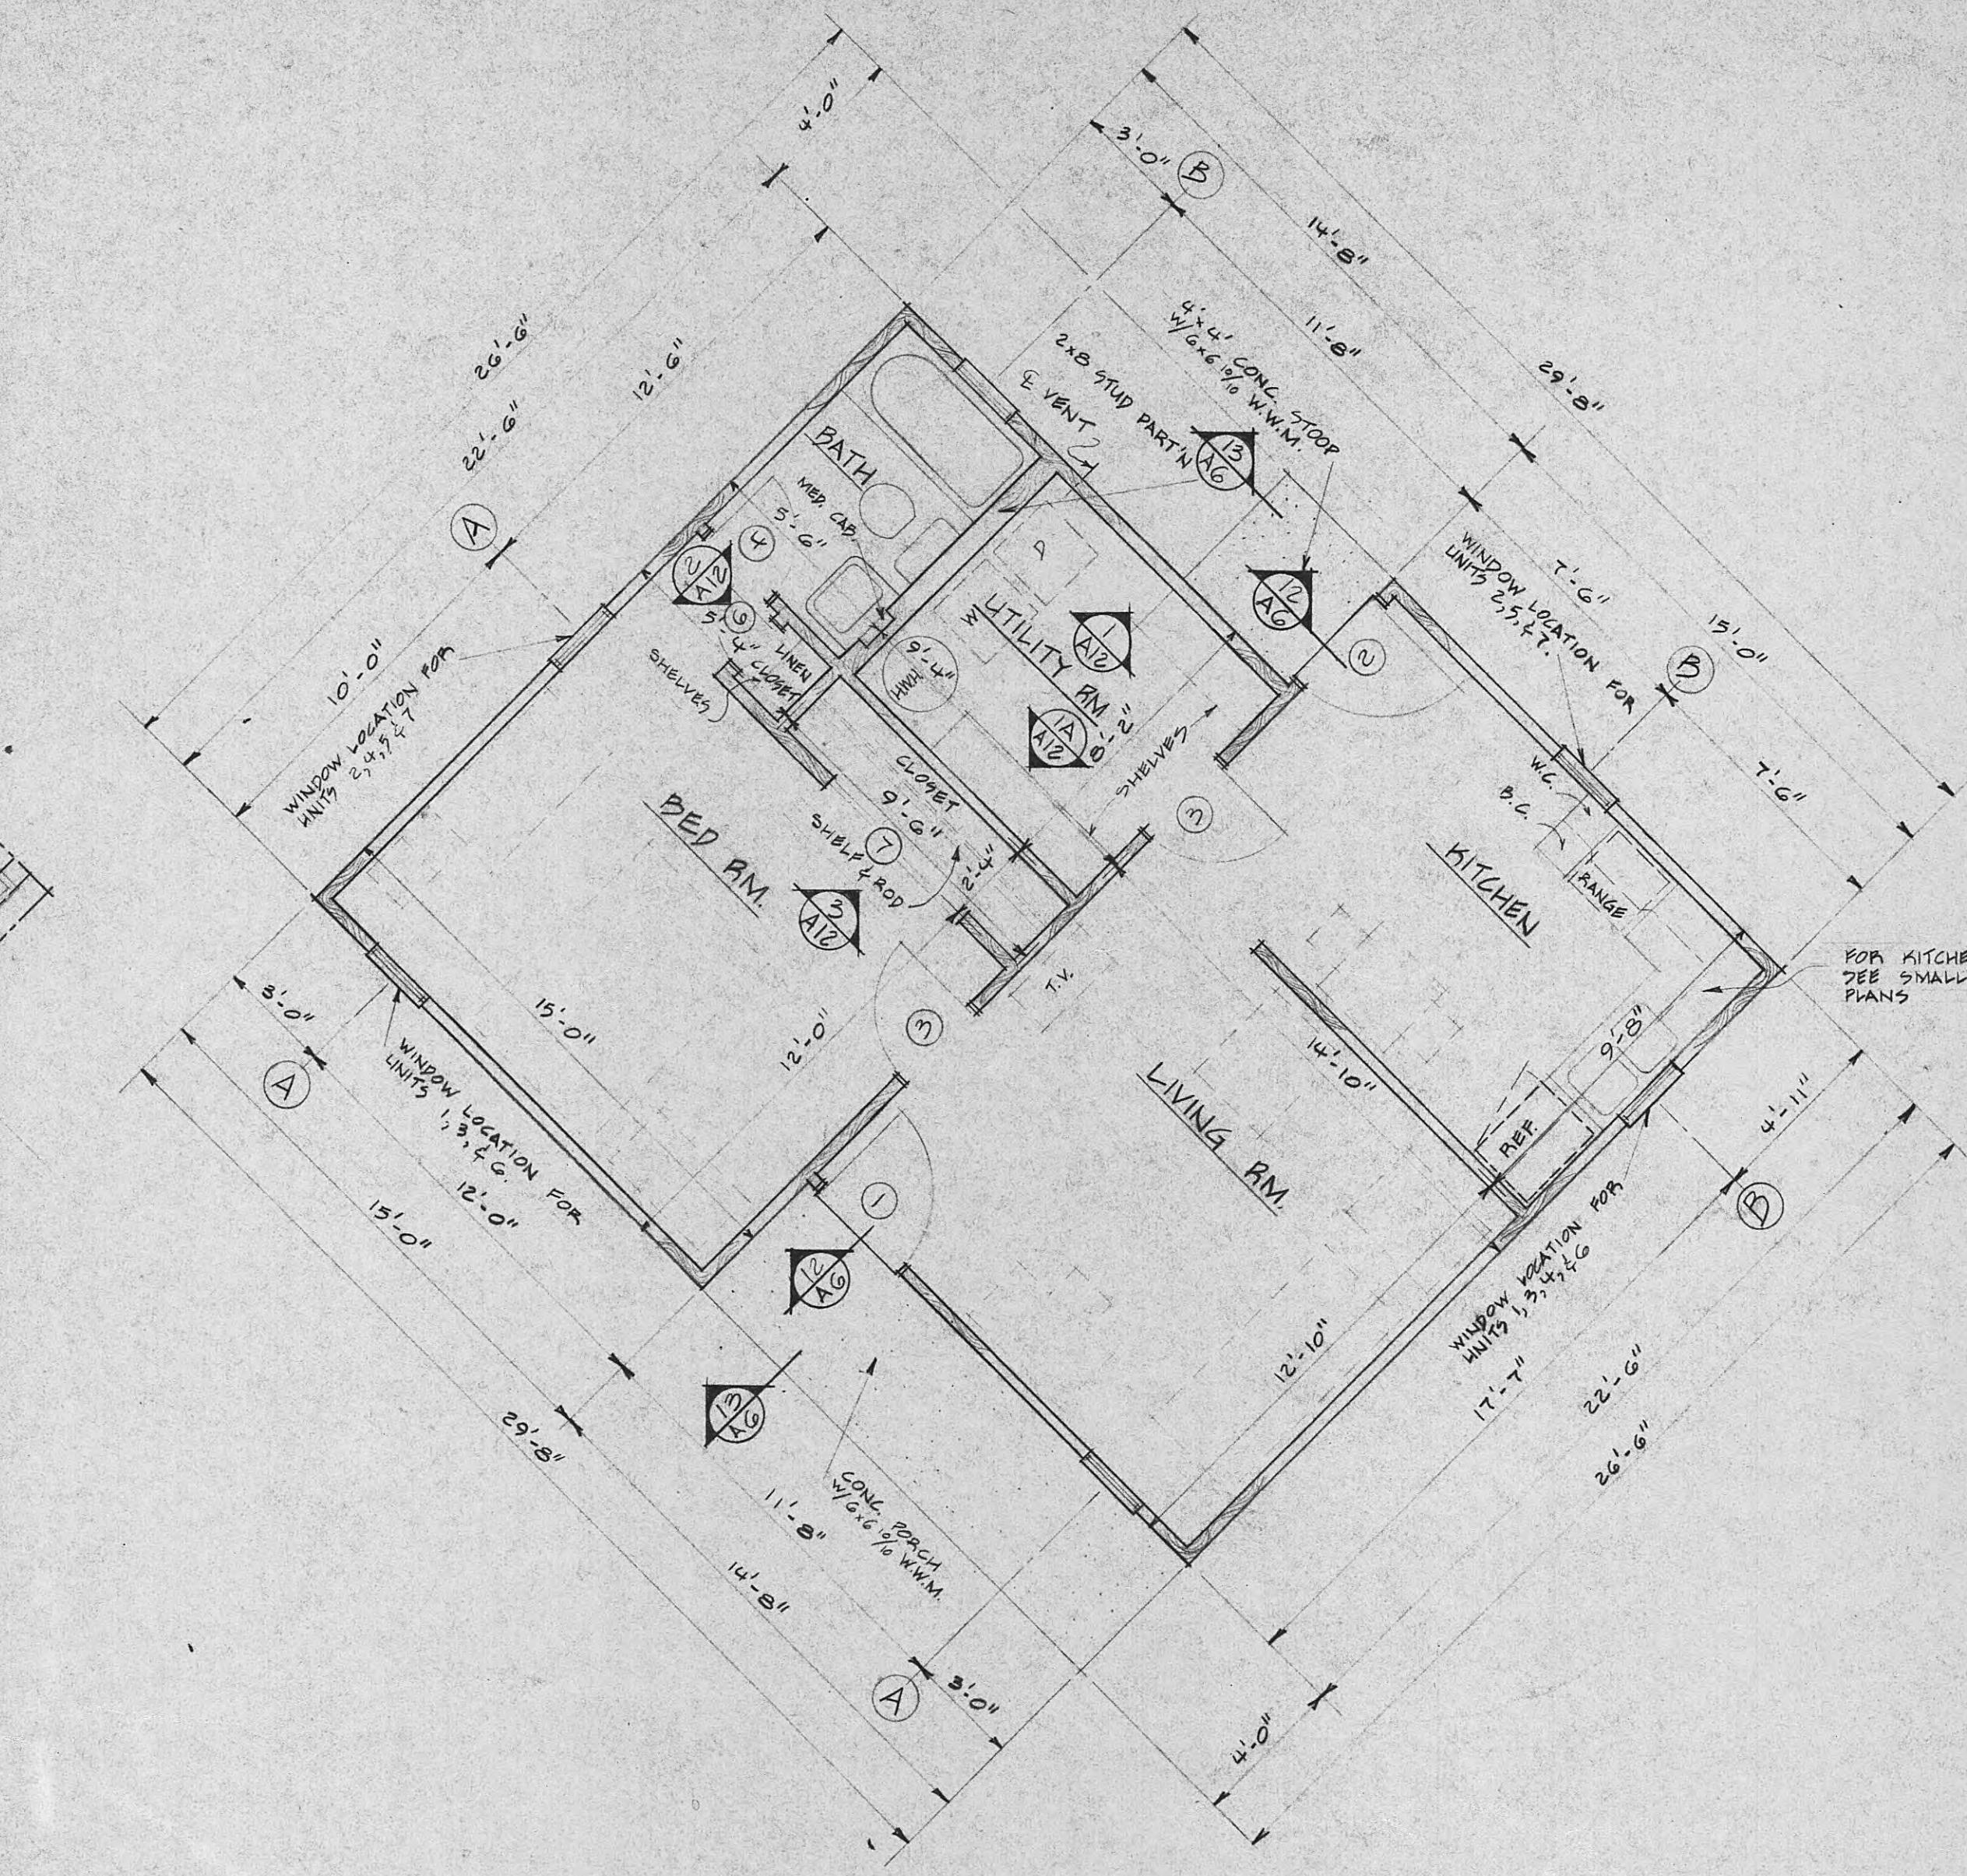


UNIT FLOOR PLAN, BLDGS. 'A', 'A-B' & 'B'
 $\frac{1}{4}'' = 1'-0''$

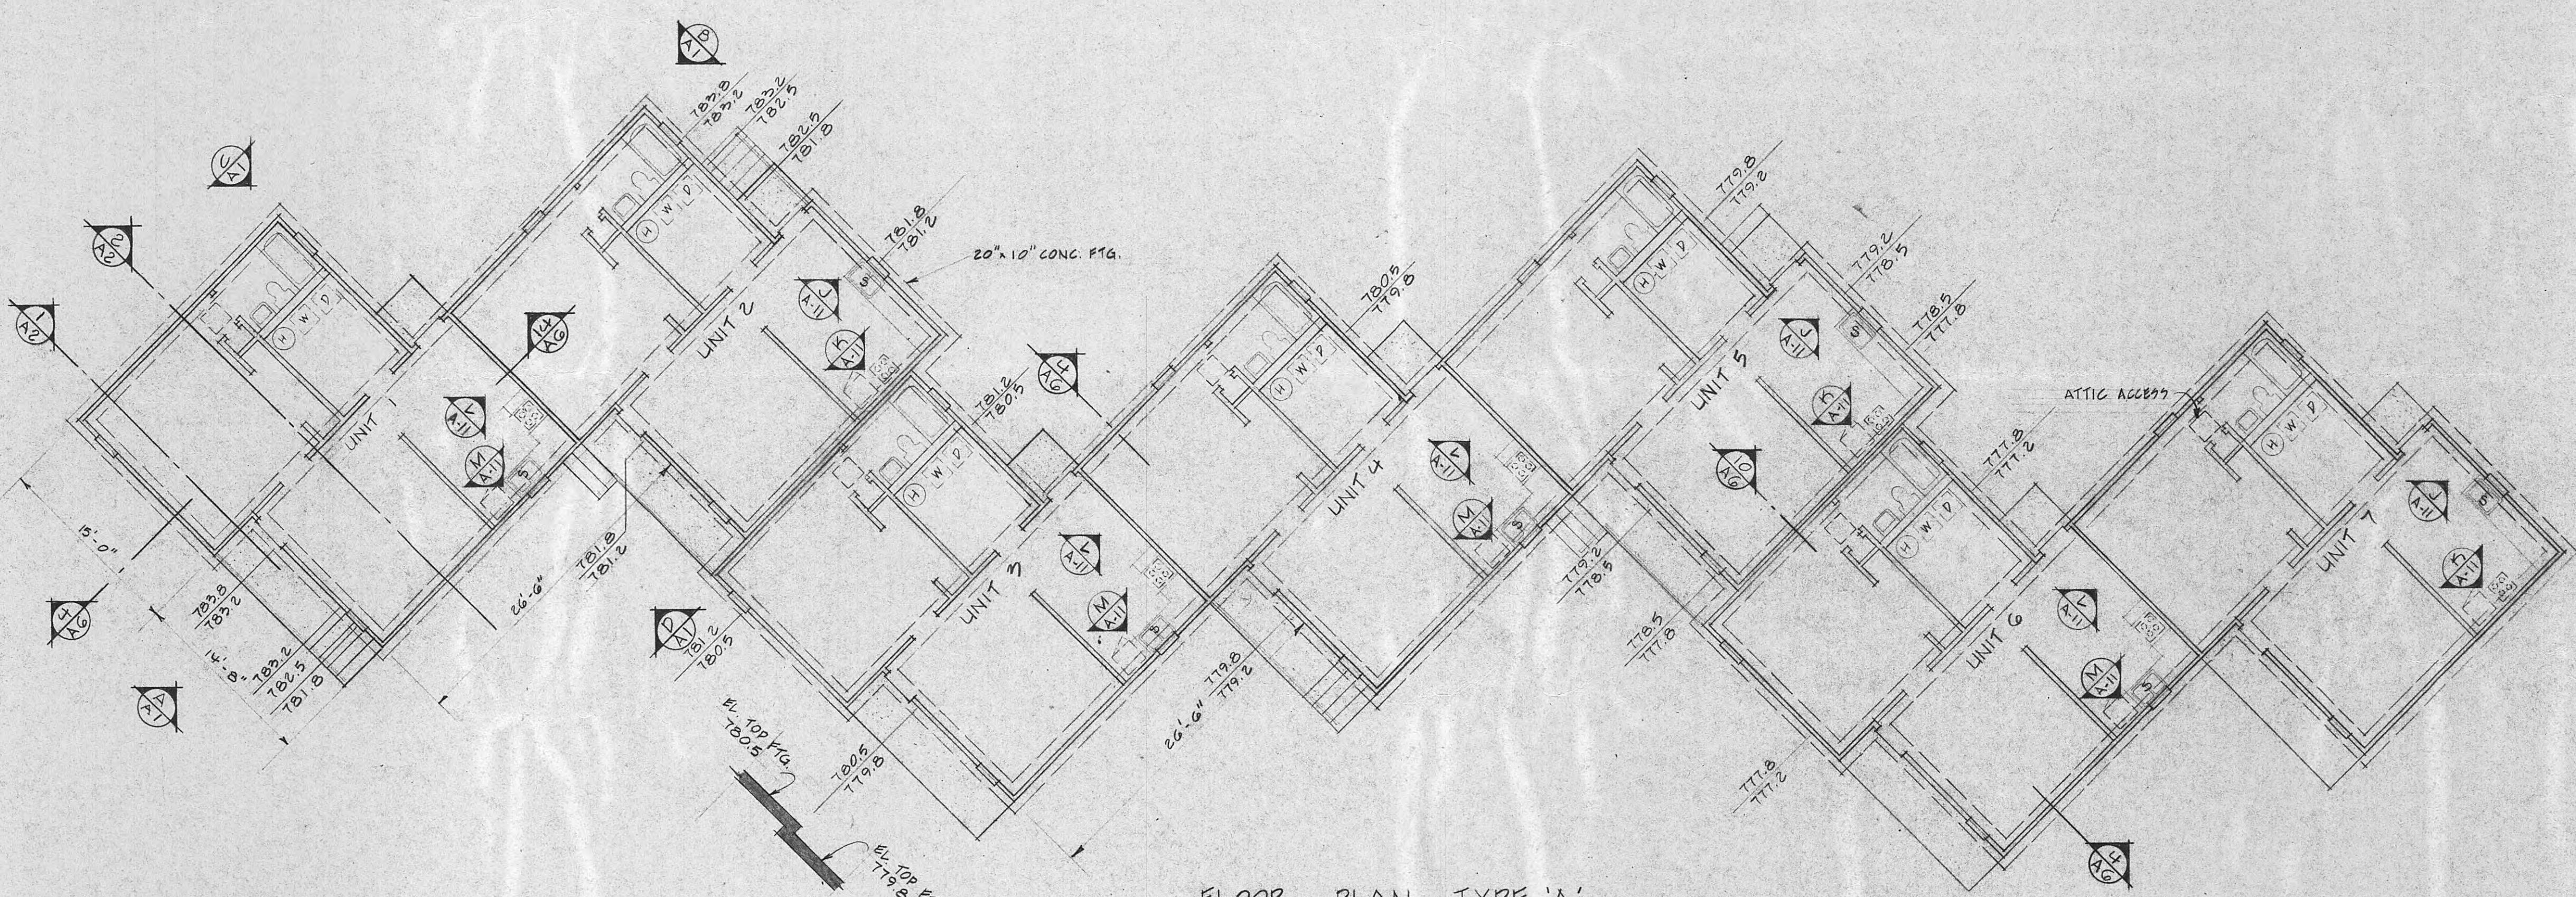


FLOOR PLAN TYPE 'A'
 $\frac{1}{8}'' = 1'-0''$

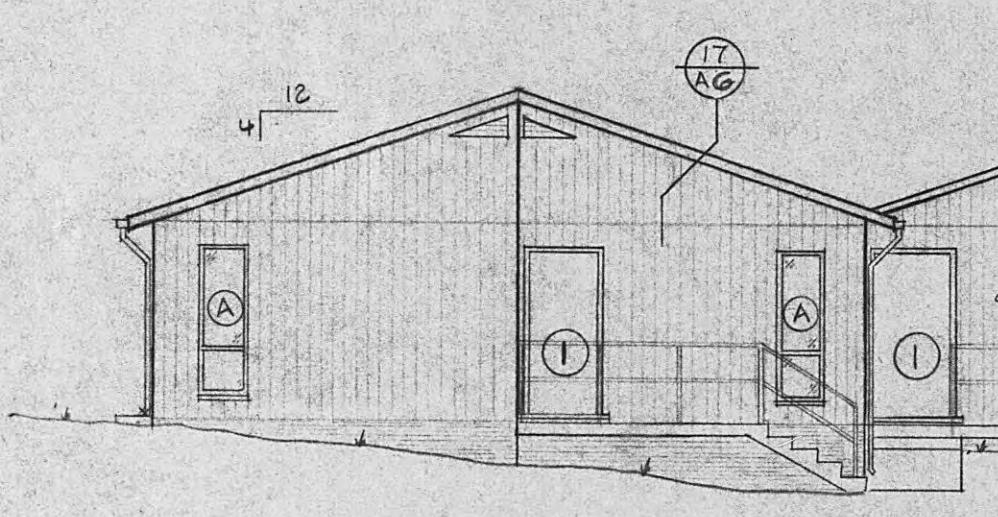


ELEVATION A-A1
 $\frac{1}{8}'' = 1'-0''$

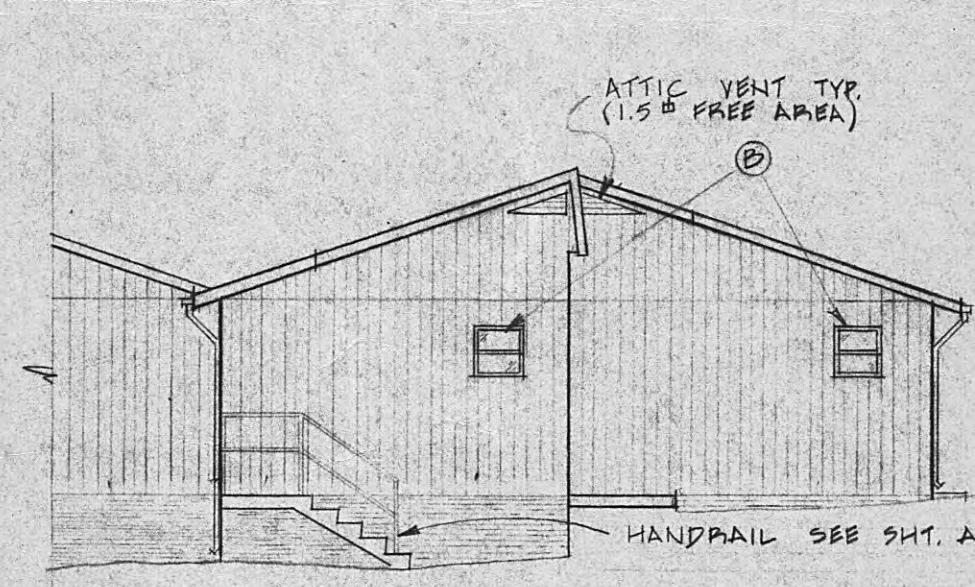


ELEVATION B-B1
 $\frac{1}{8}'' = 1'-0''$

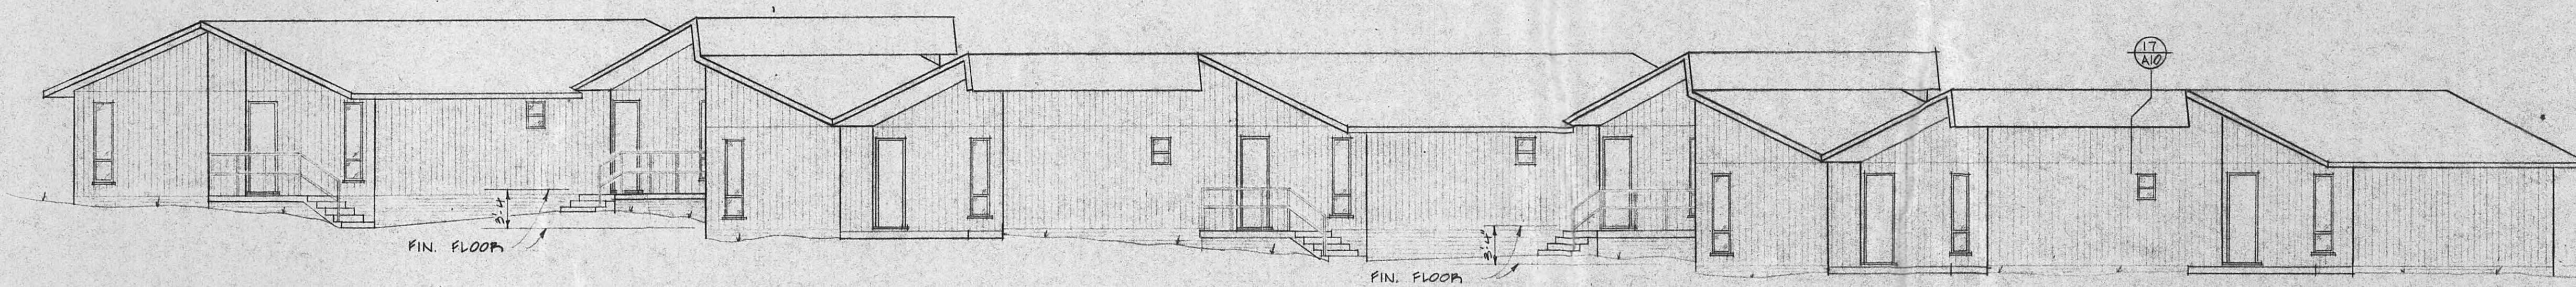


FRONT ELEVATION
 $\frac{1}{8}'' = 1'-0''$

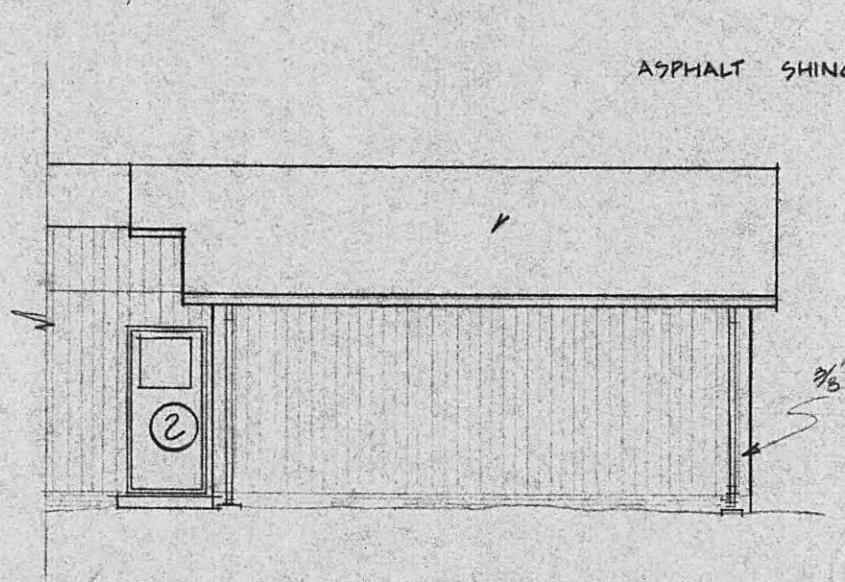


ELEVATION C-C1
 $\frac{1}{8}'' = 1'-0''$

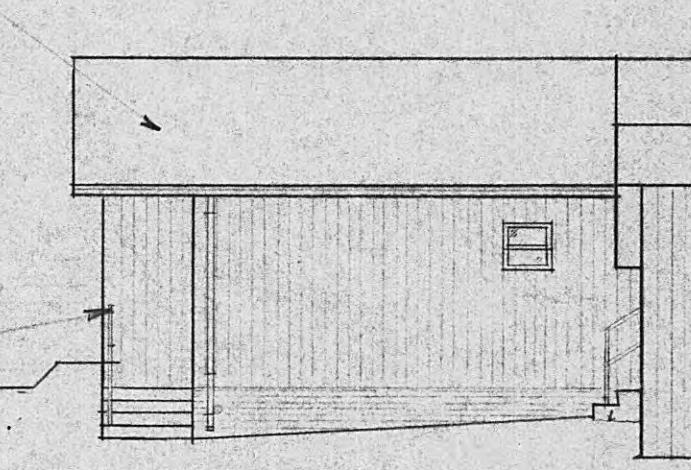


ELEVATION D-D1
 $\frac{1}{8}'' = 1'-0''$

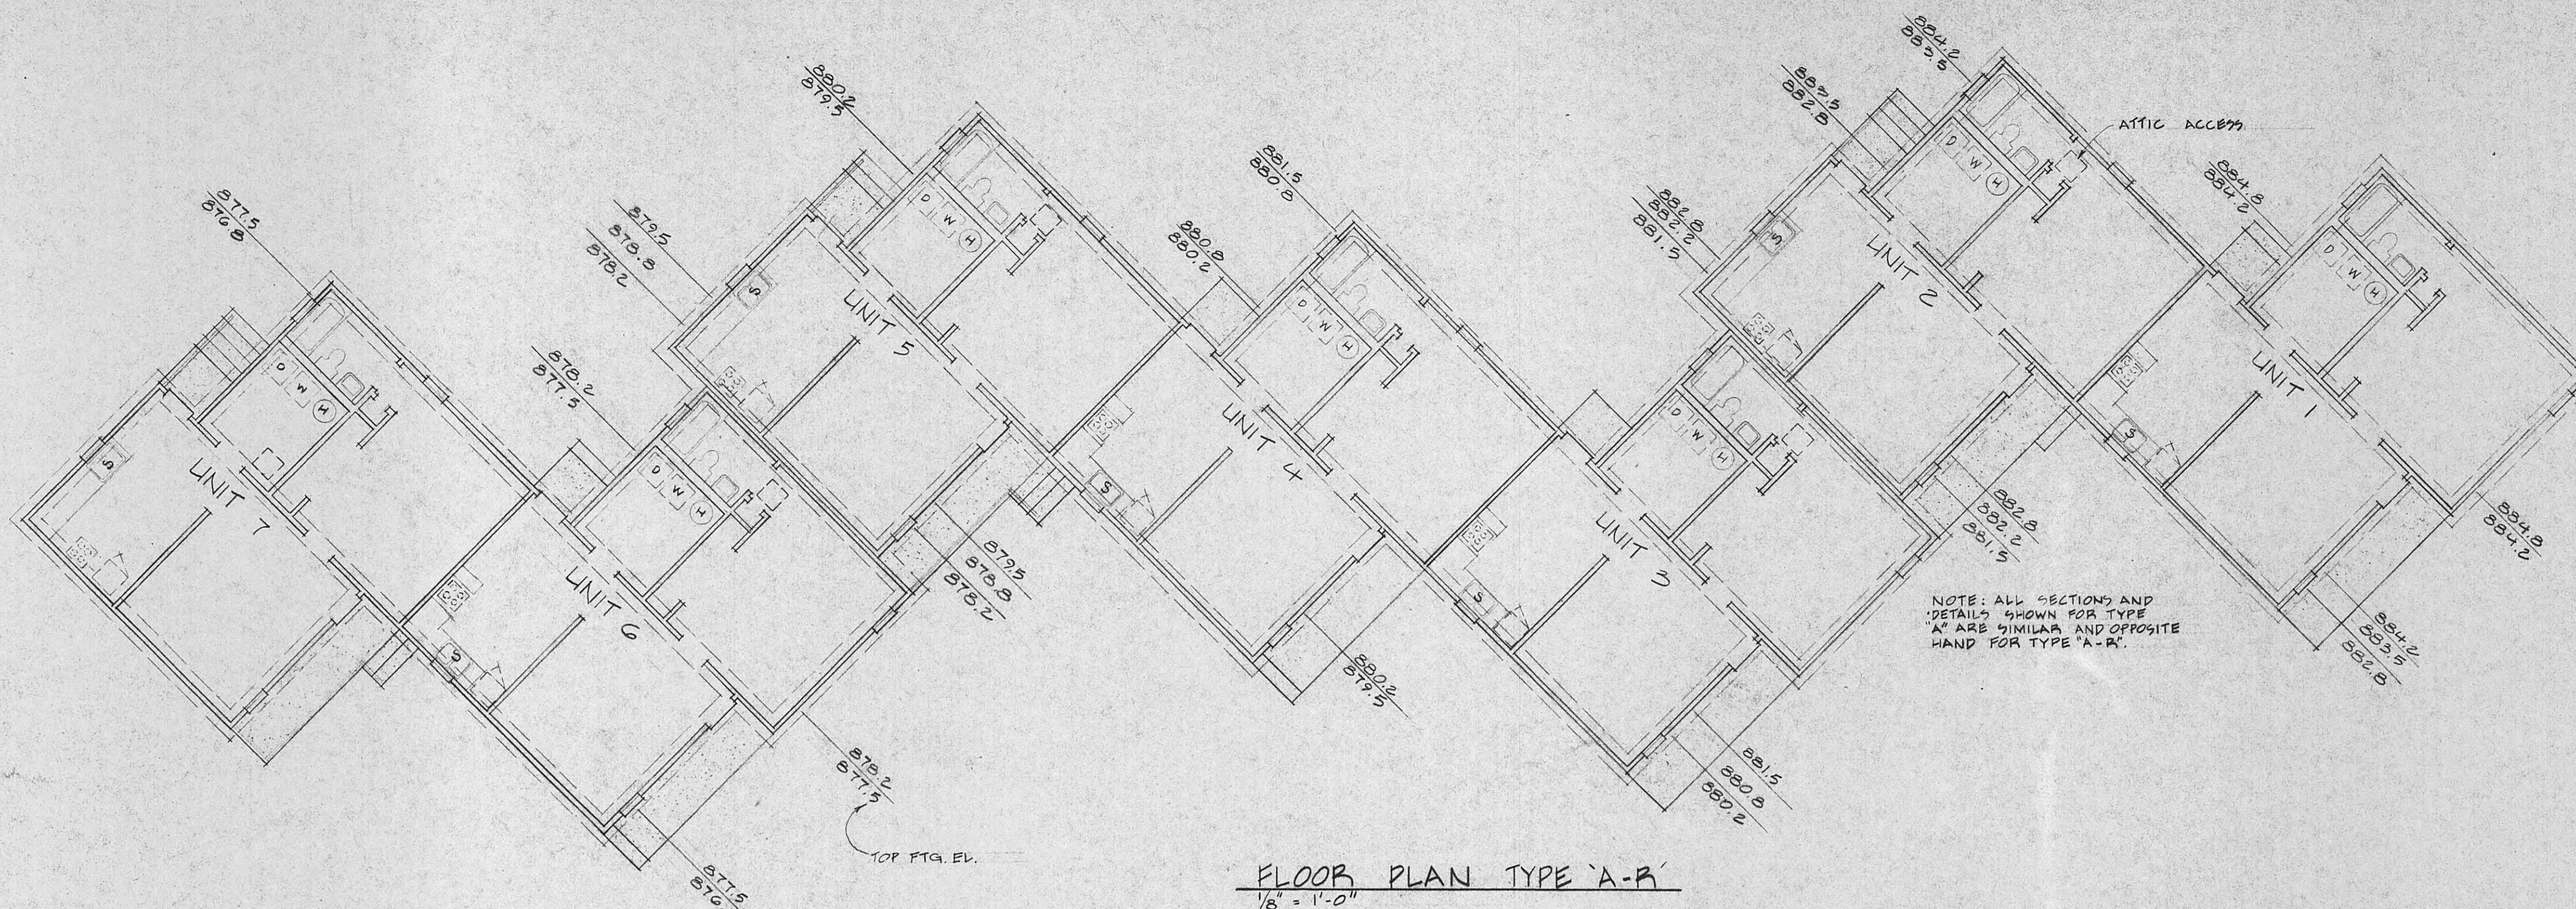


FLOOR PLAN TYPE 'A-R'

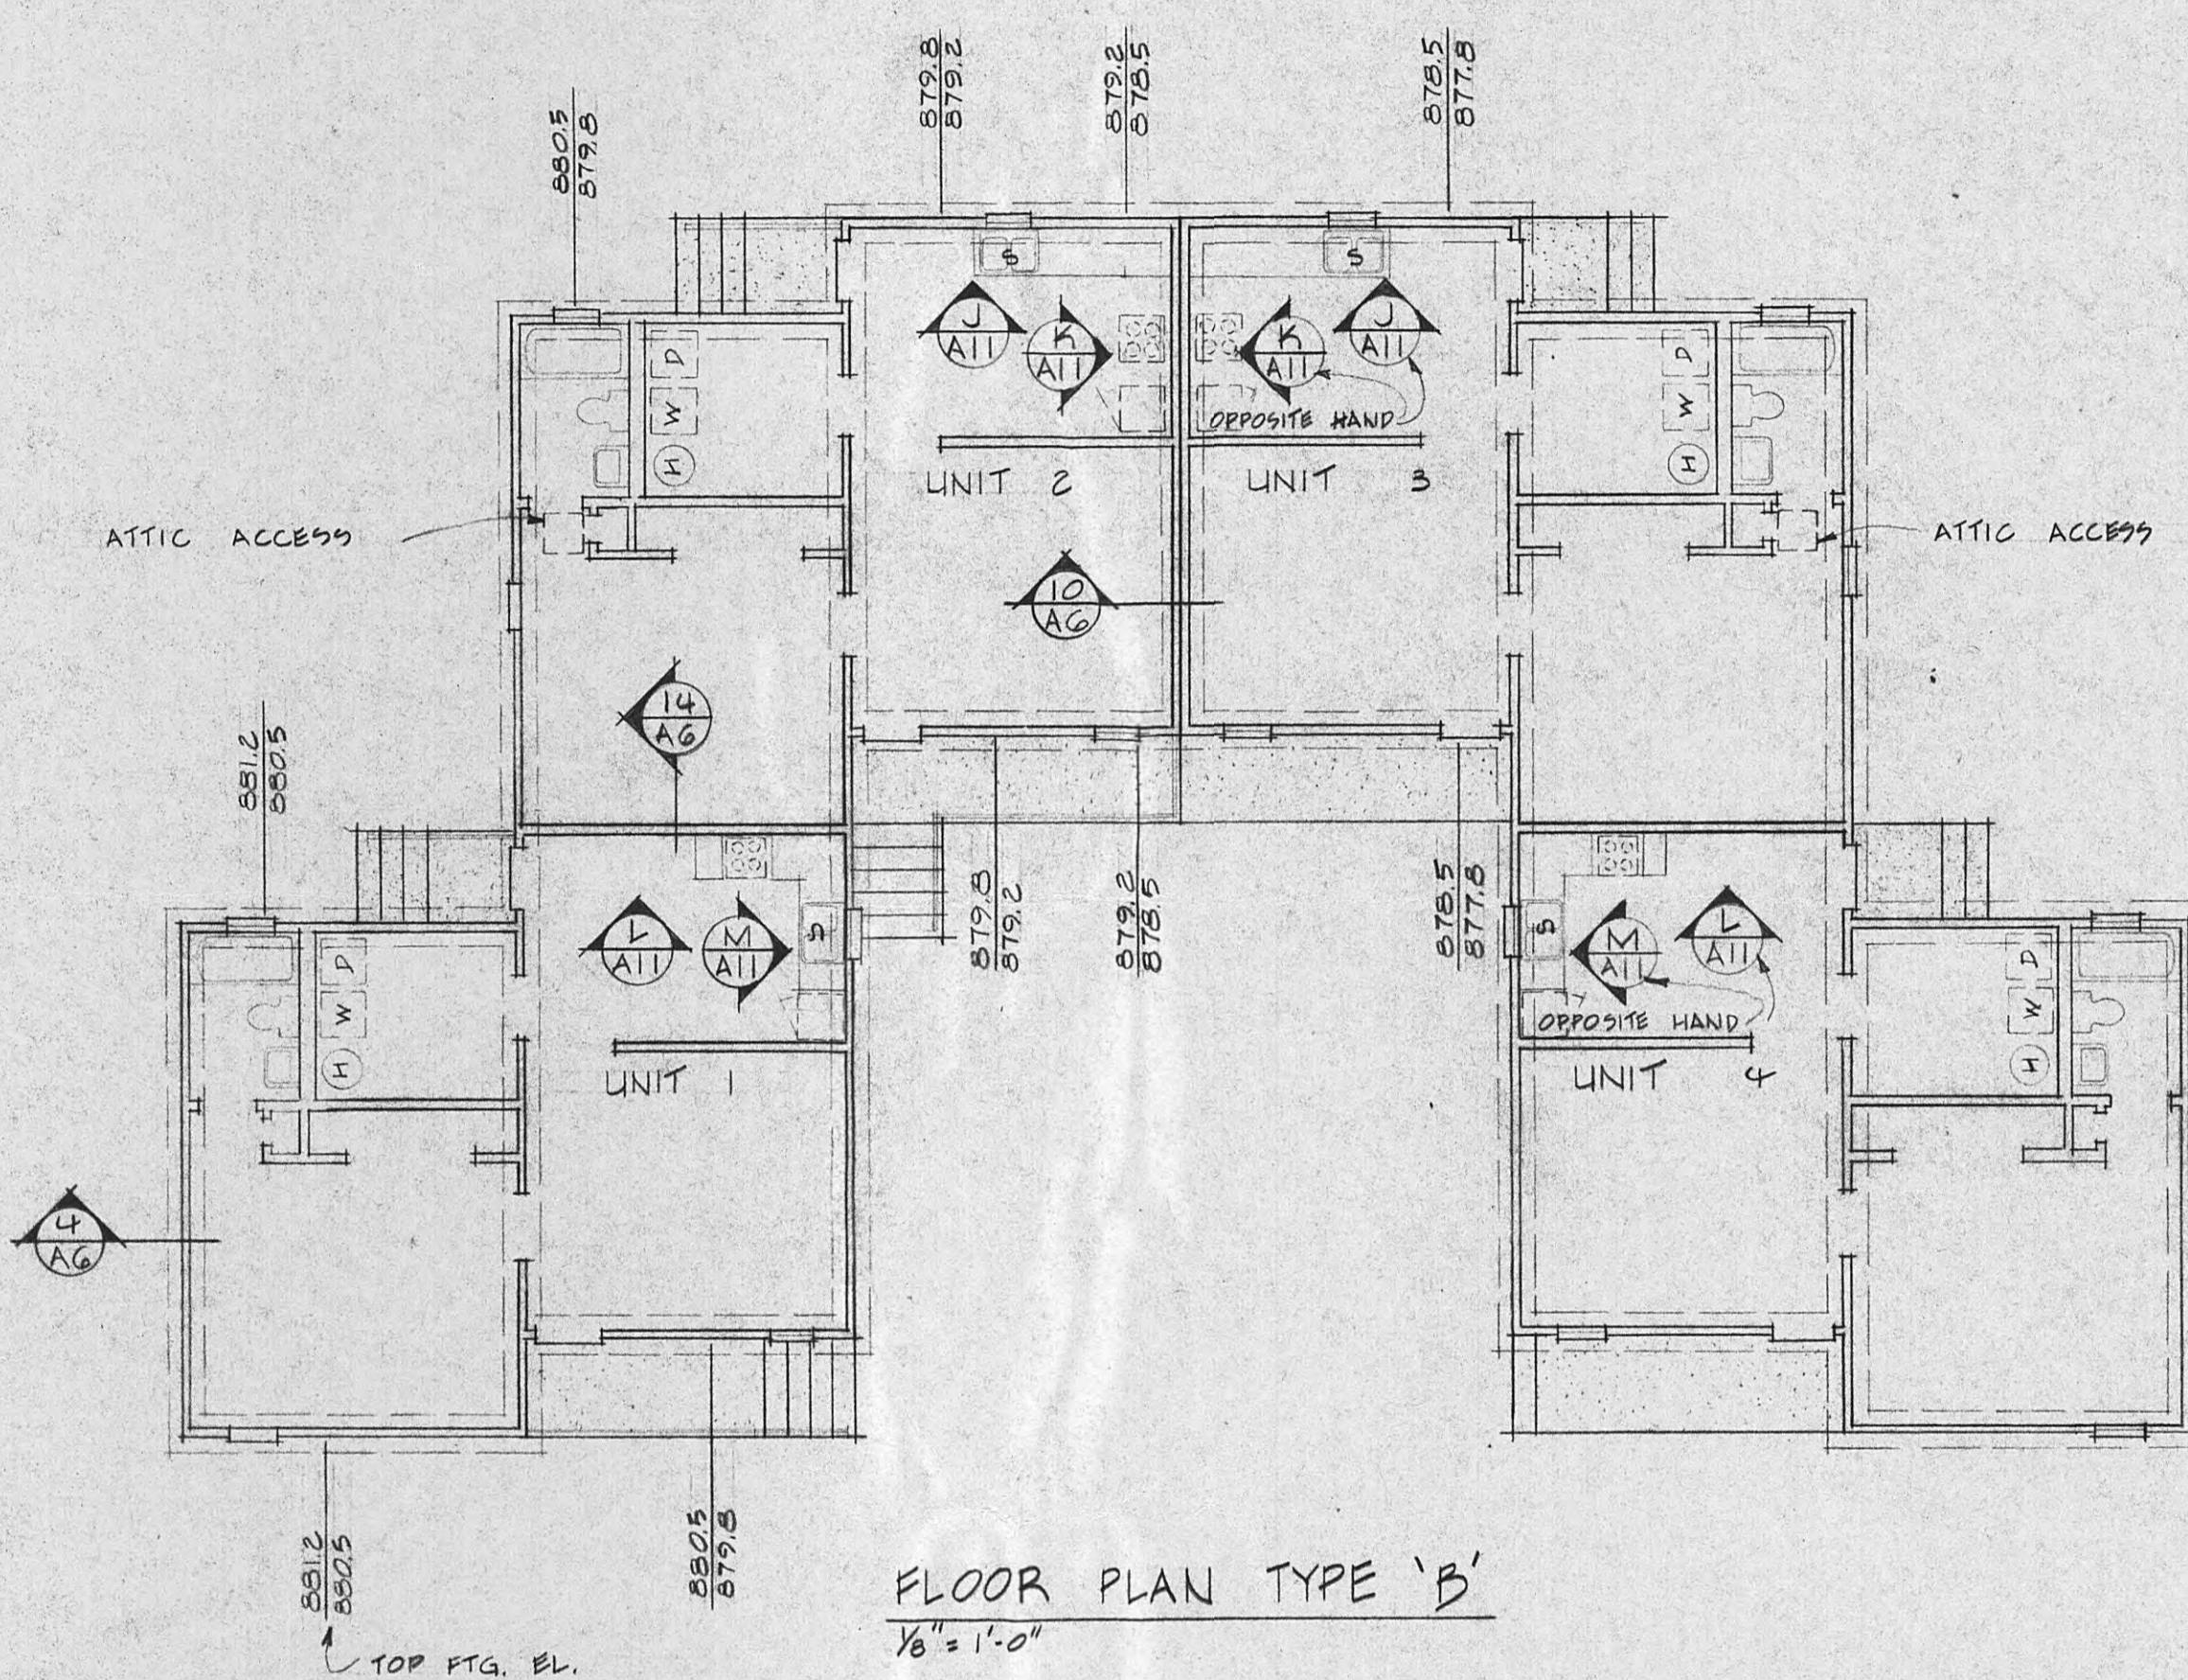


FLOOR PLAN TYPE 'B'

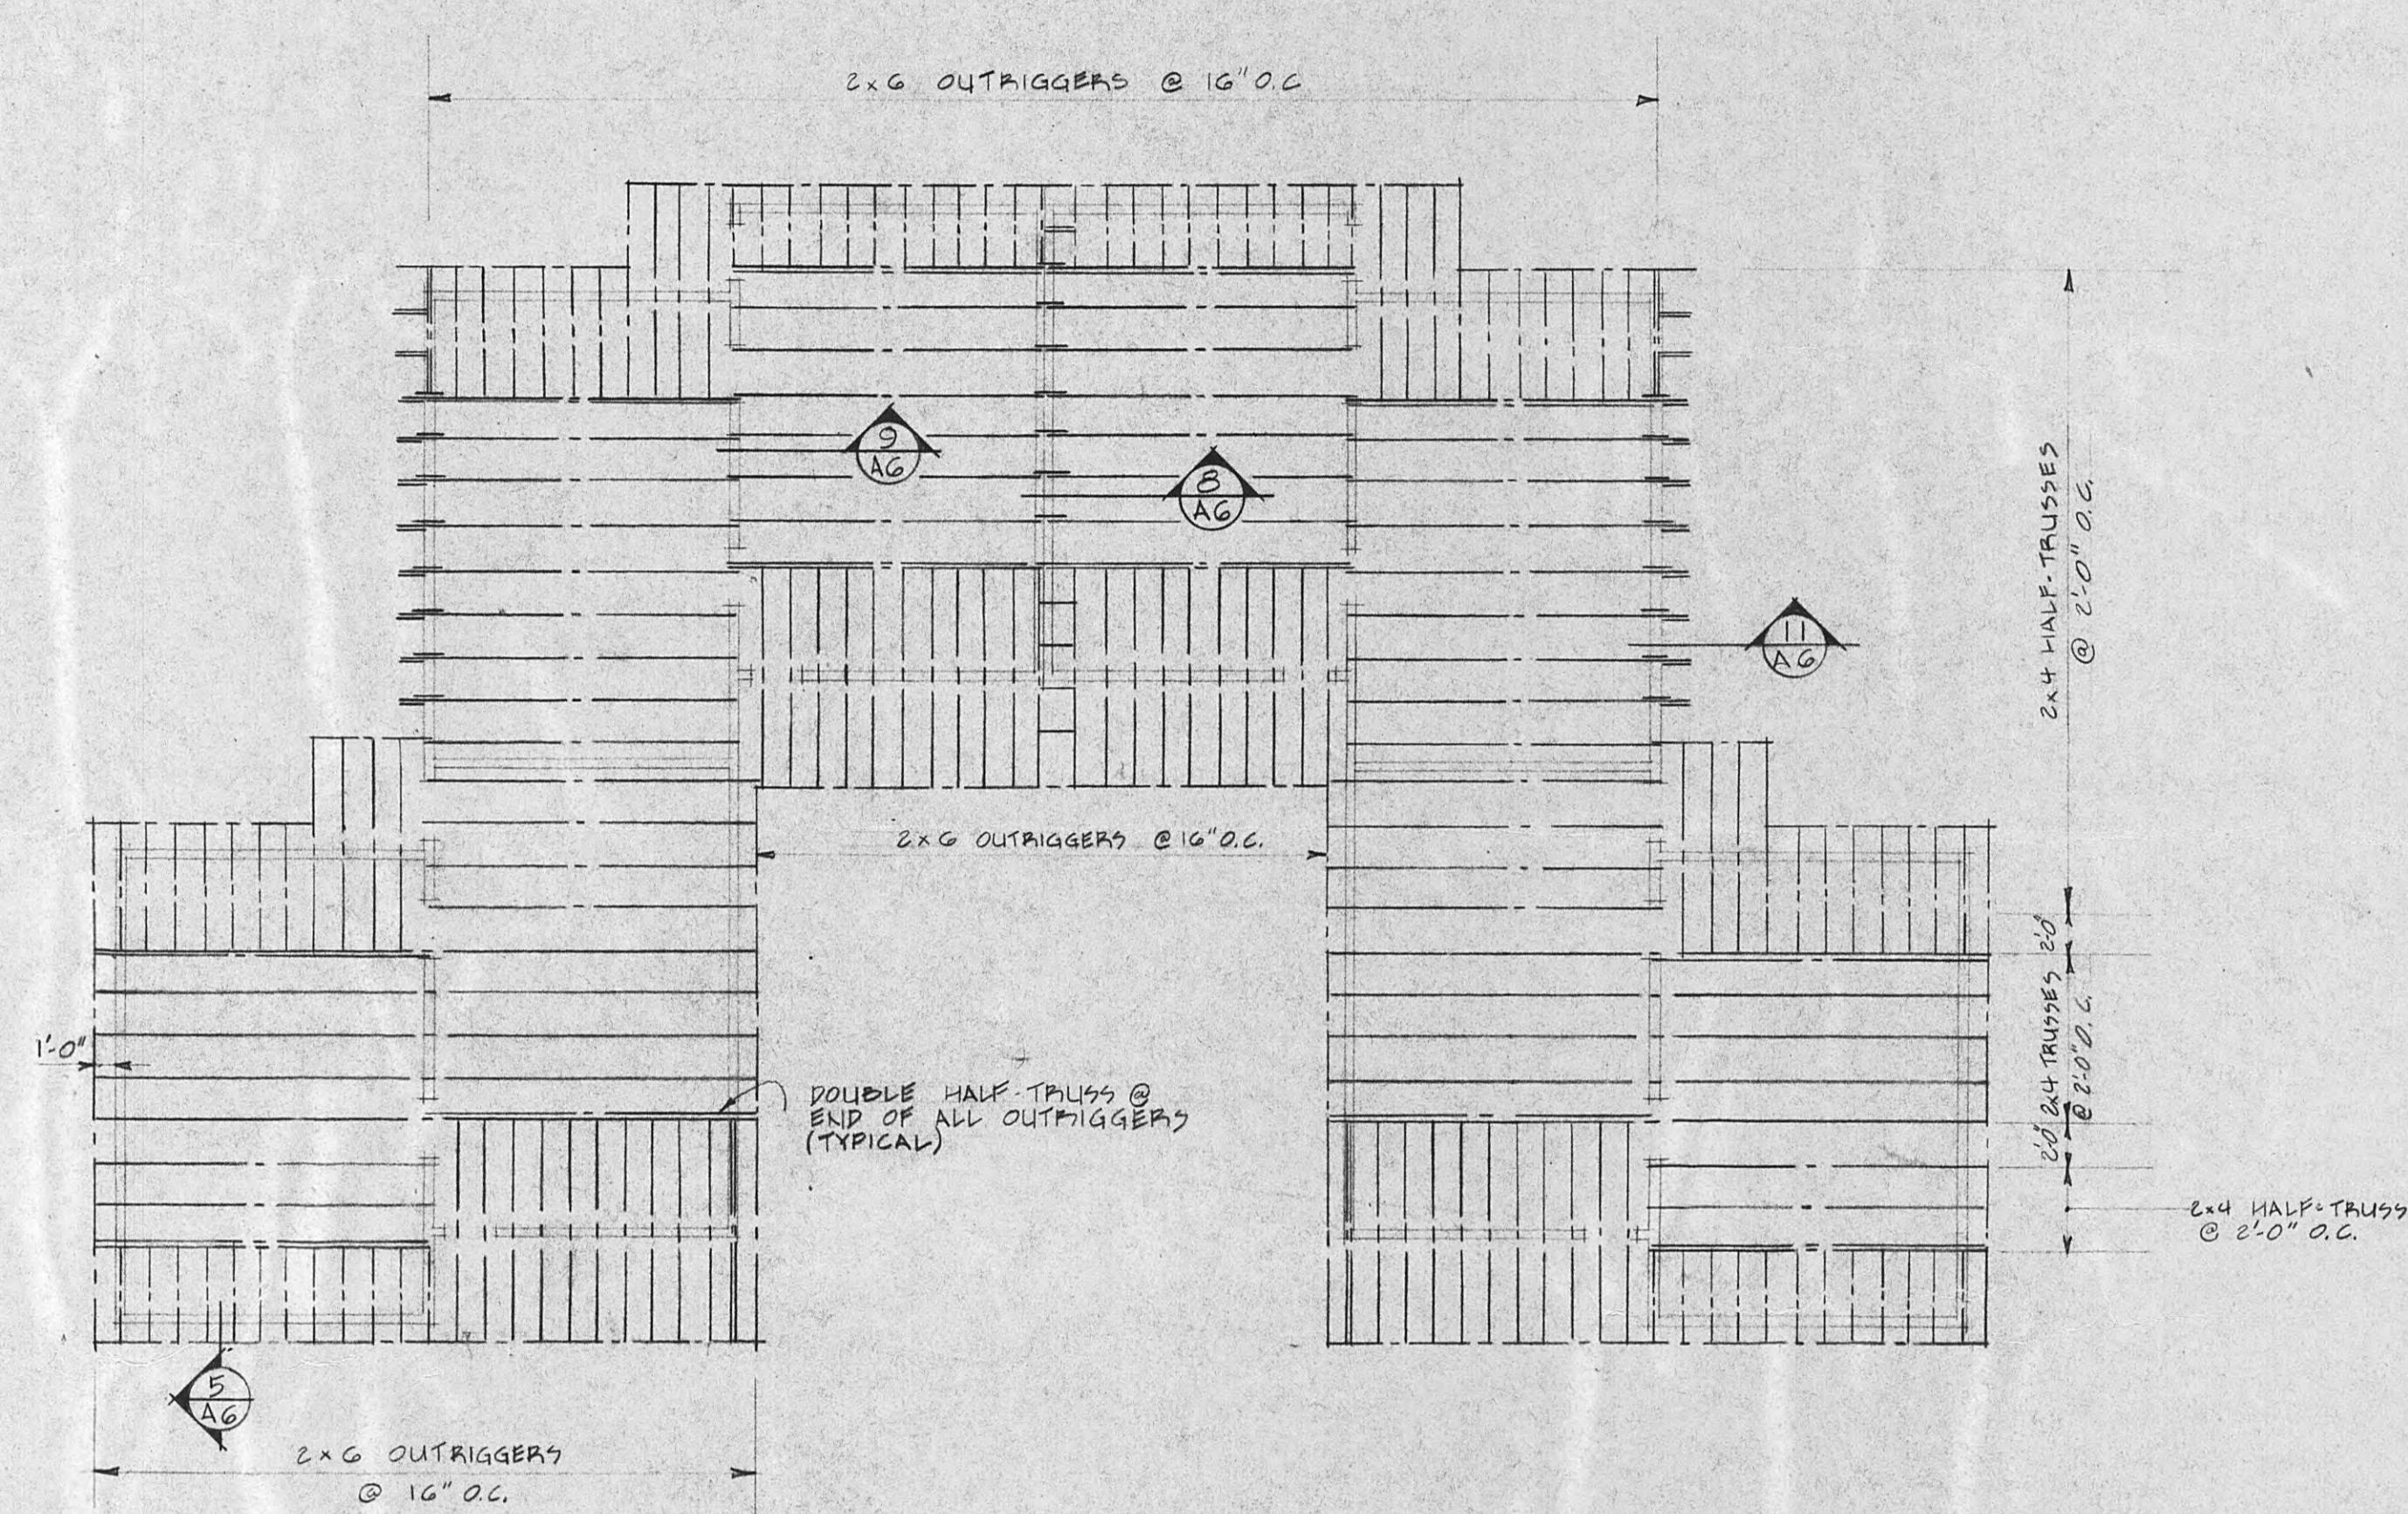


ROOF FRAMING PLAN TYPE 'B'

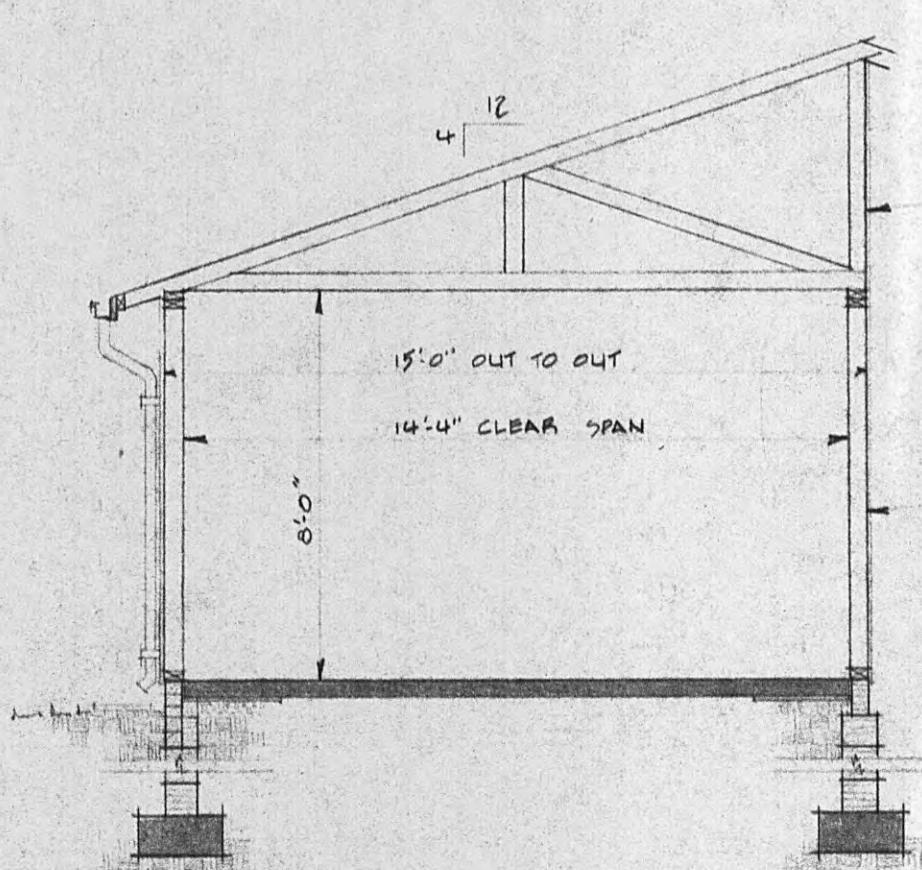


SECTION
1/8" = 1'-0"

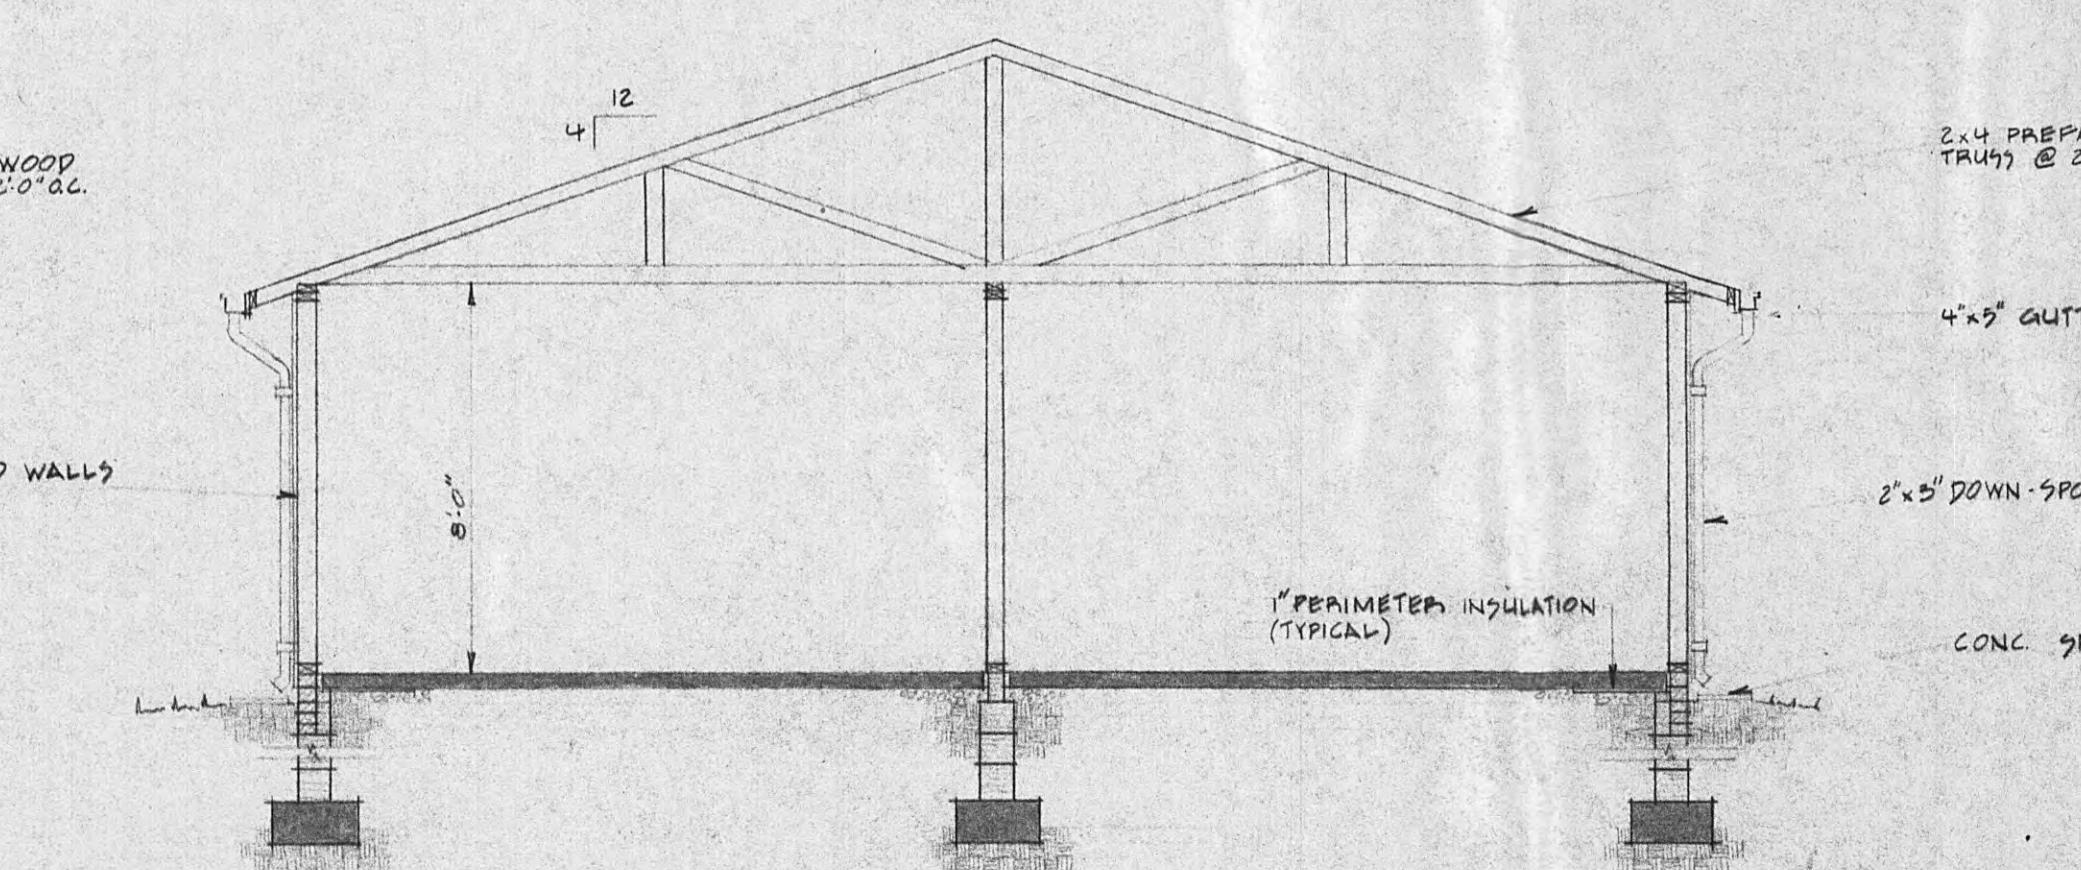

SECTION
1/8" = 1'-0"

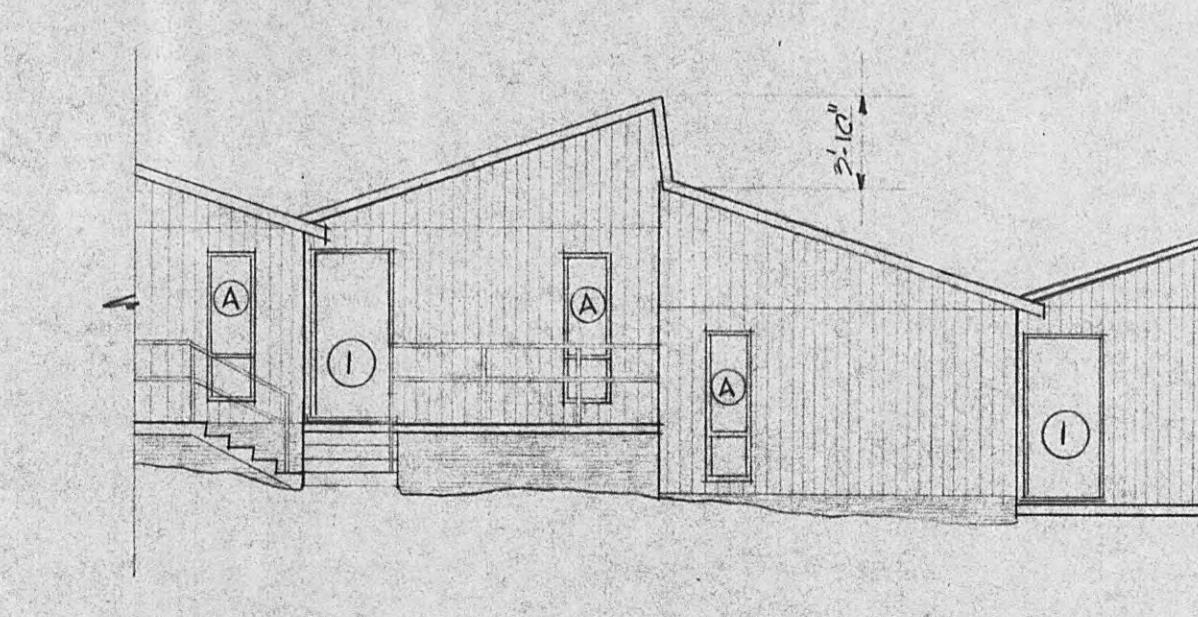


ELEVATION
1/8" = 1'-0"

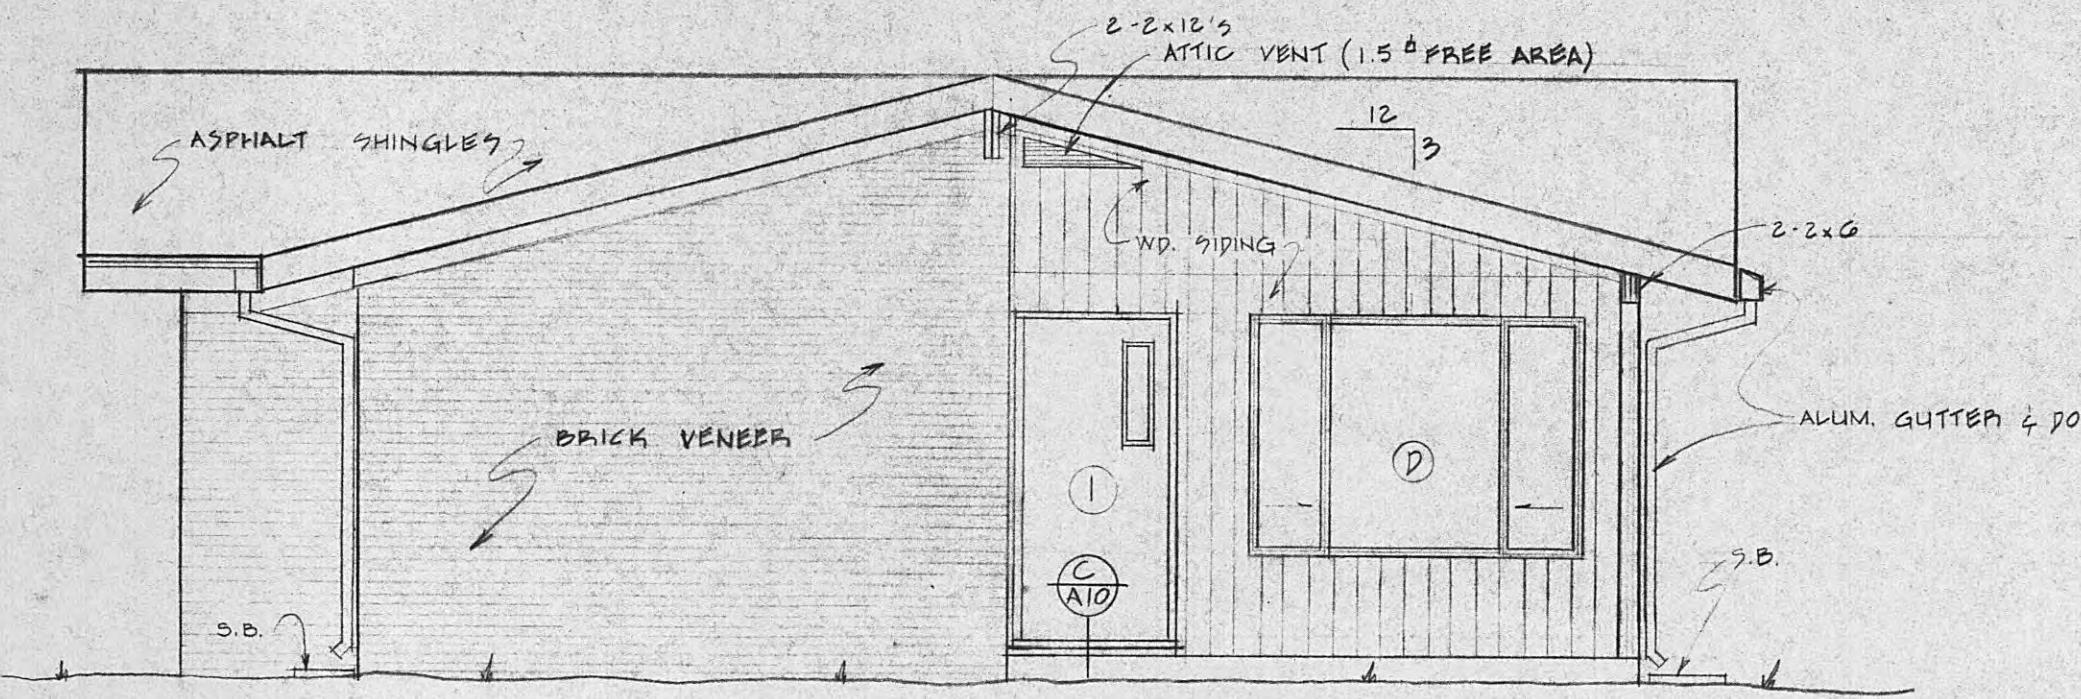


RIGHT ELEVATION

$\frac{1}{4}'' = 1'-0''$

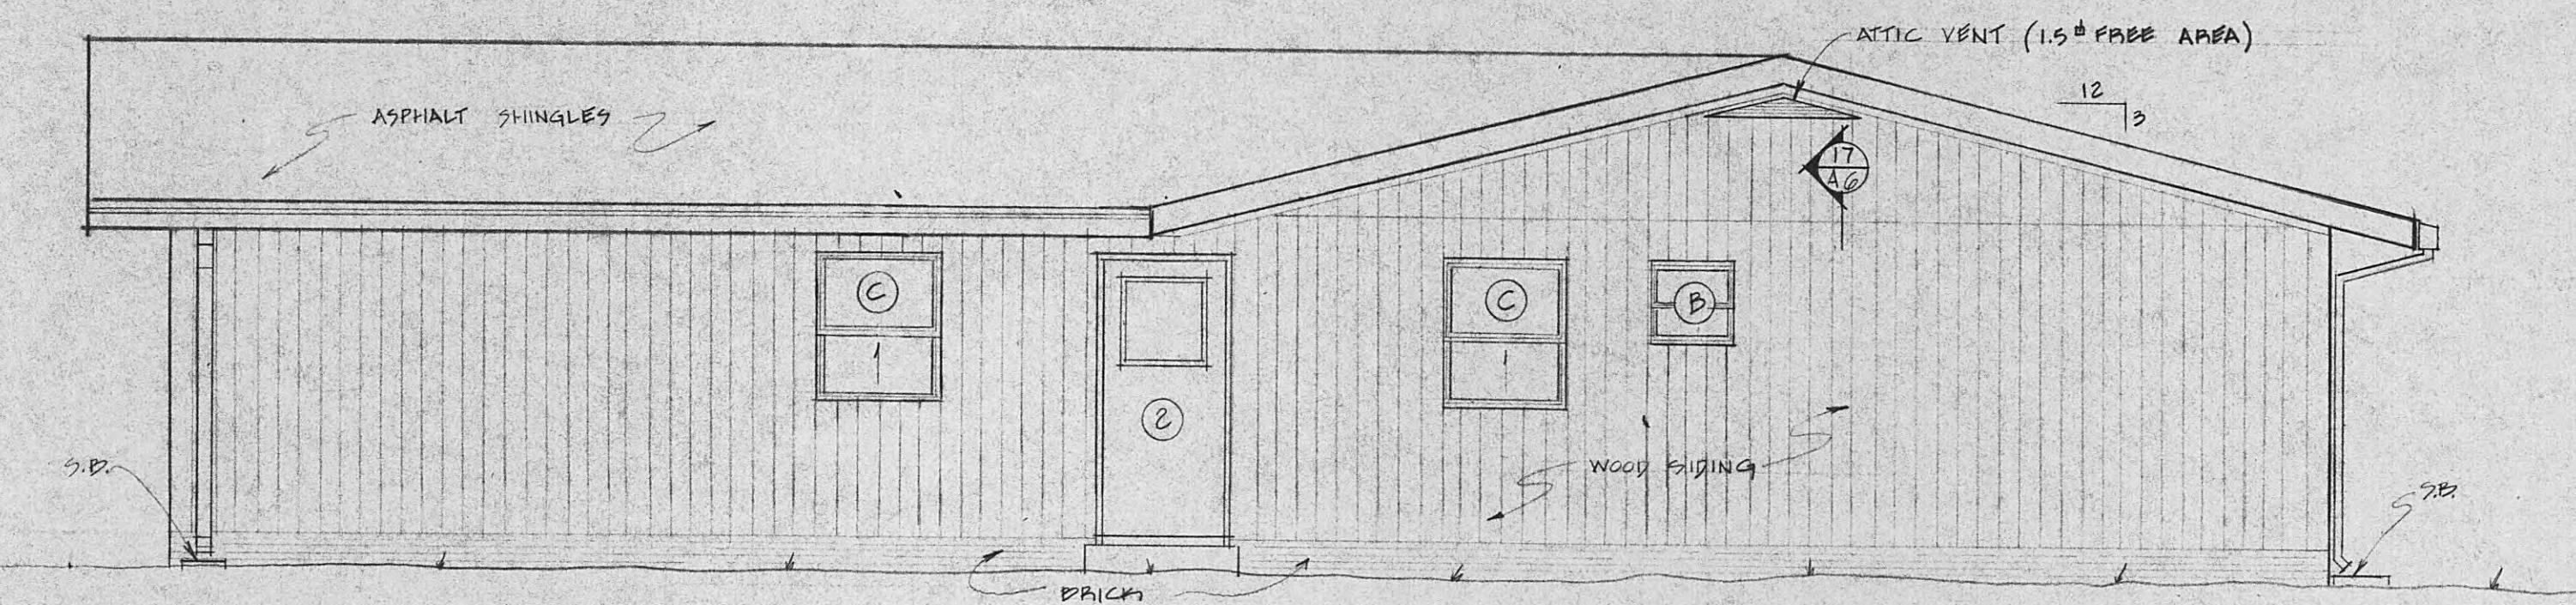

REAR ELEVATION


$\frac{1}{4}'' = 1'-0''$

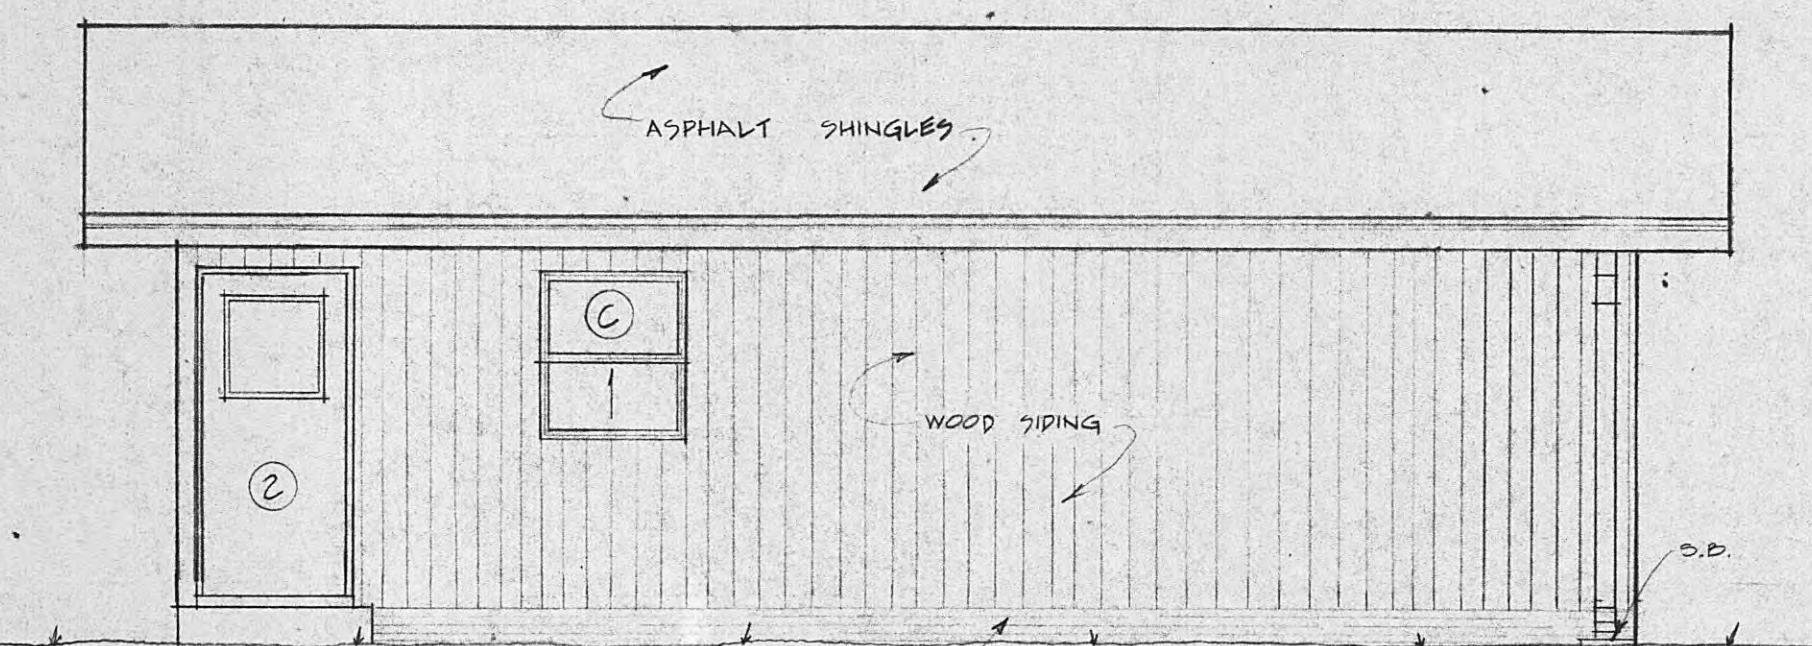

LEFT ELEVATION


$\frac{1}{4}'' = 1'-0''$

EL. TRUSS BRG.
PIN FLOOR

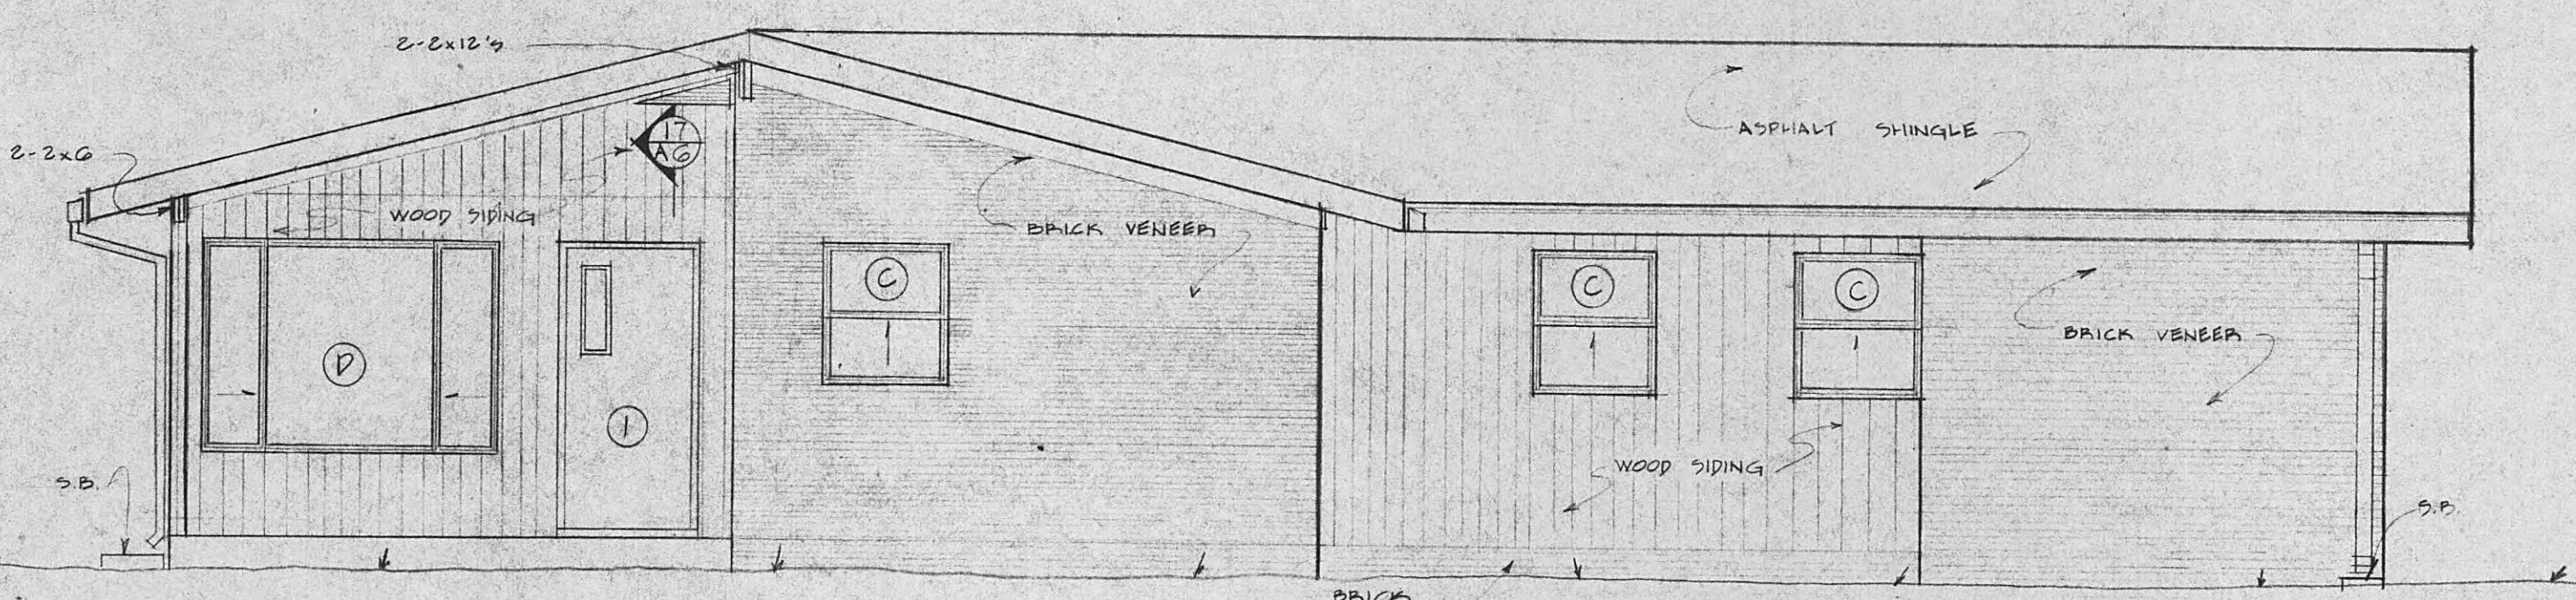


FRONT ELEVATION

$\frac{1}{4}'' = 1'-0''$

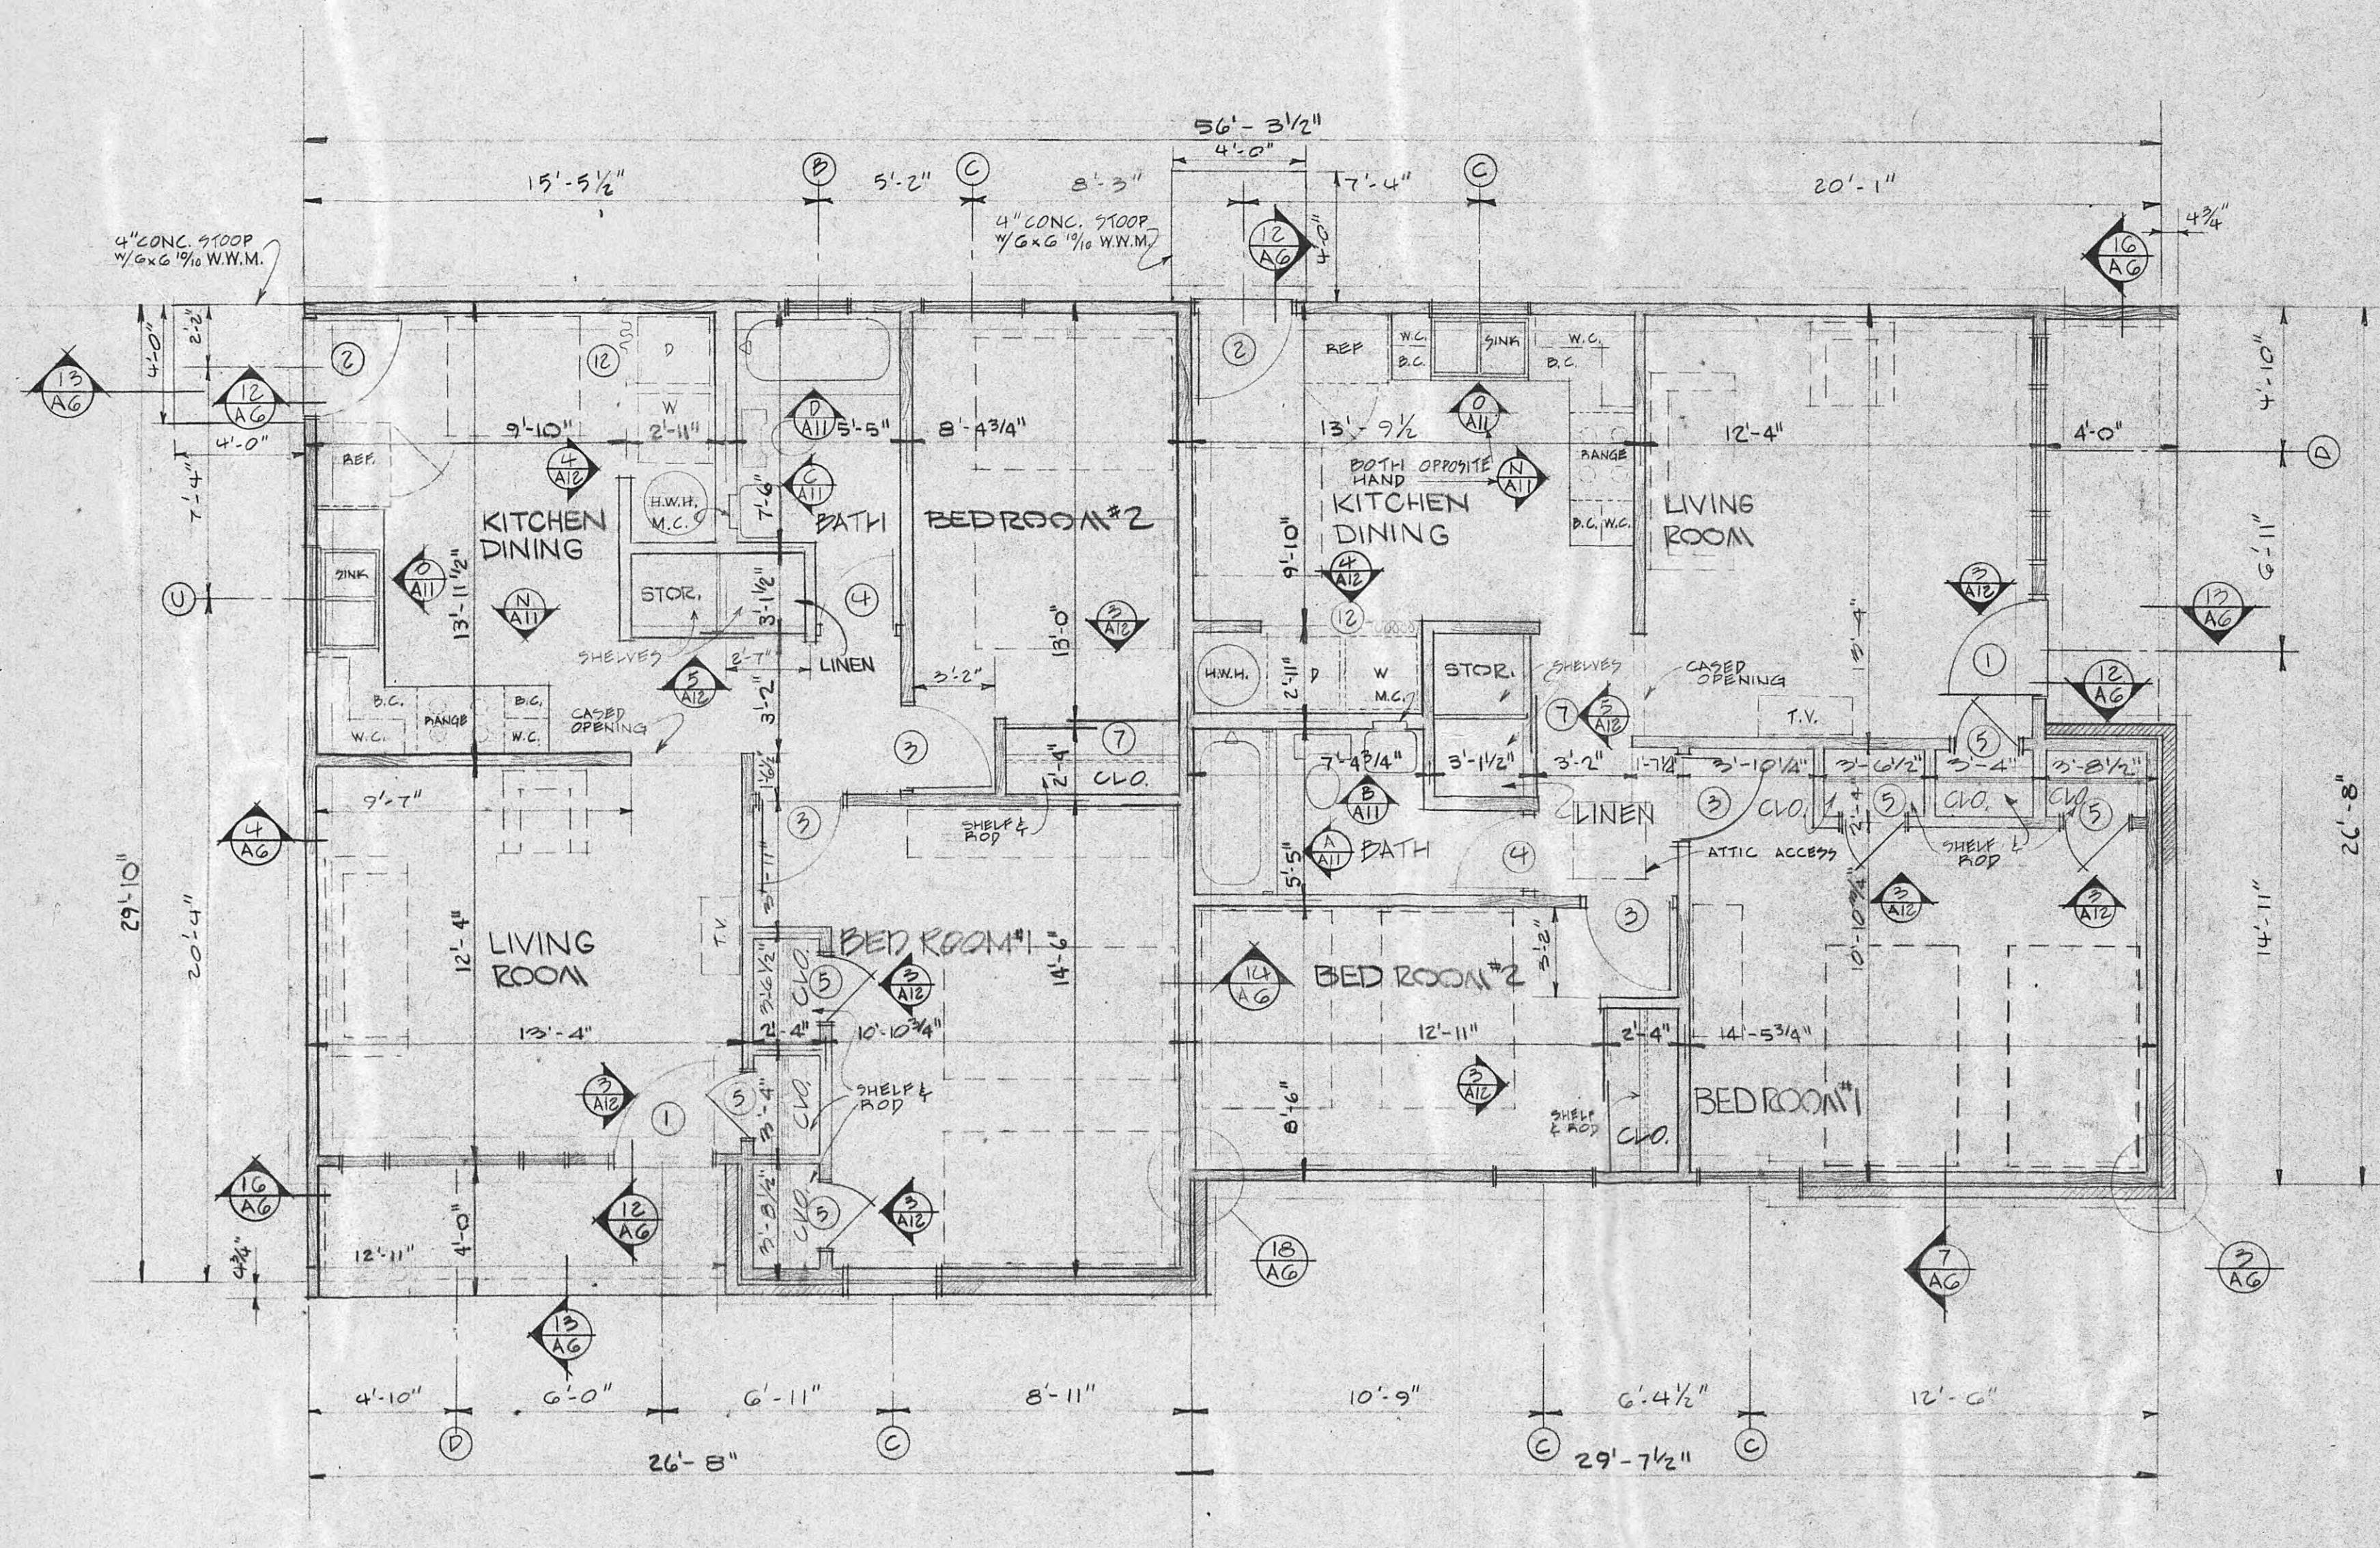


FLOOR PLAN - UNIT "C"
UNIT "C-R" OPPOSITE HAND
 $\frac{1}{4}'' = 1'-0''$


NOTE:
ALL OVER-ALL DIMENSIONS
ARE TO EXTERIOR FACE
OF STUD

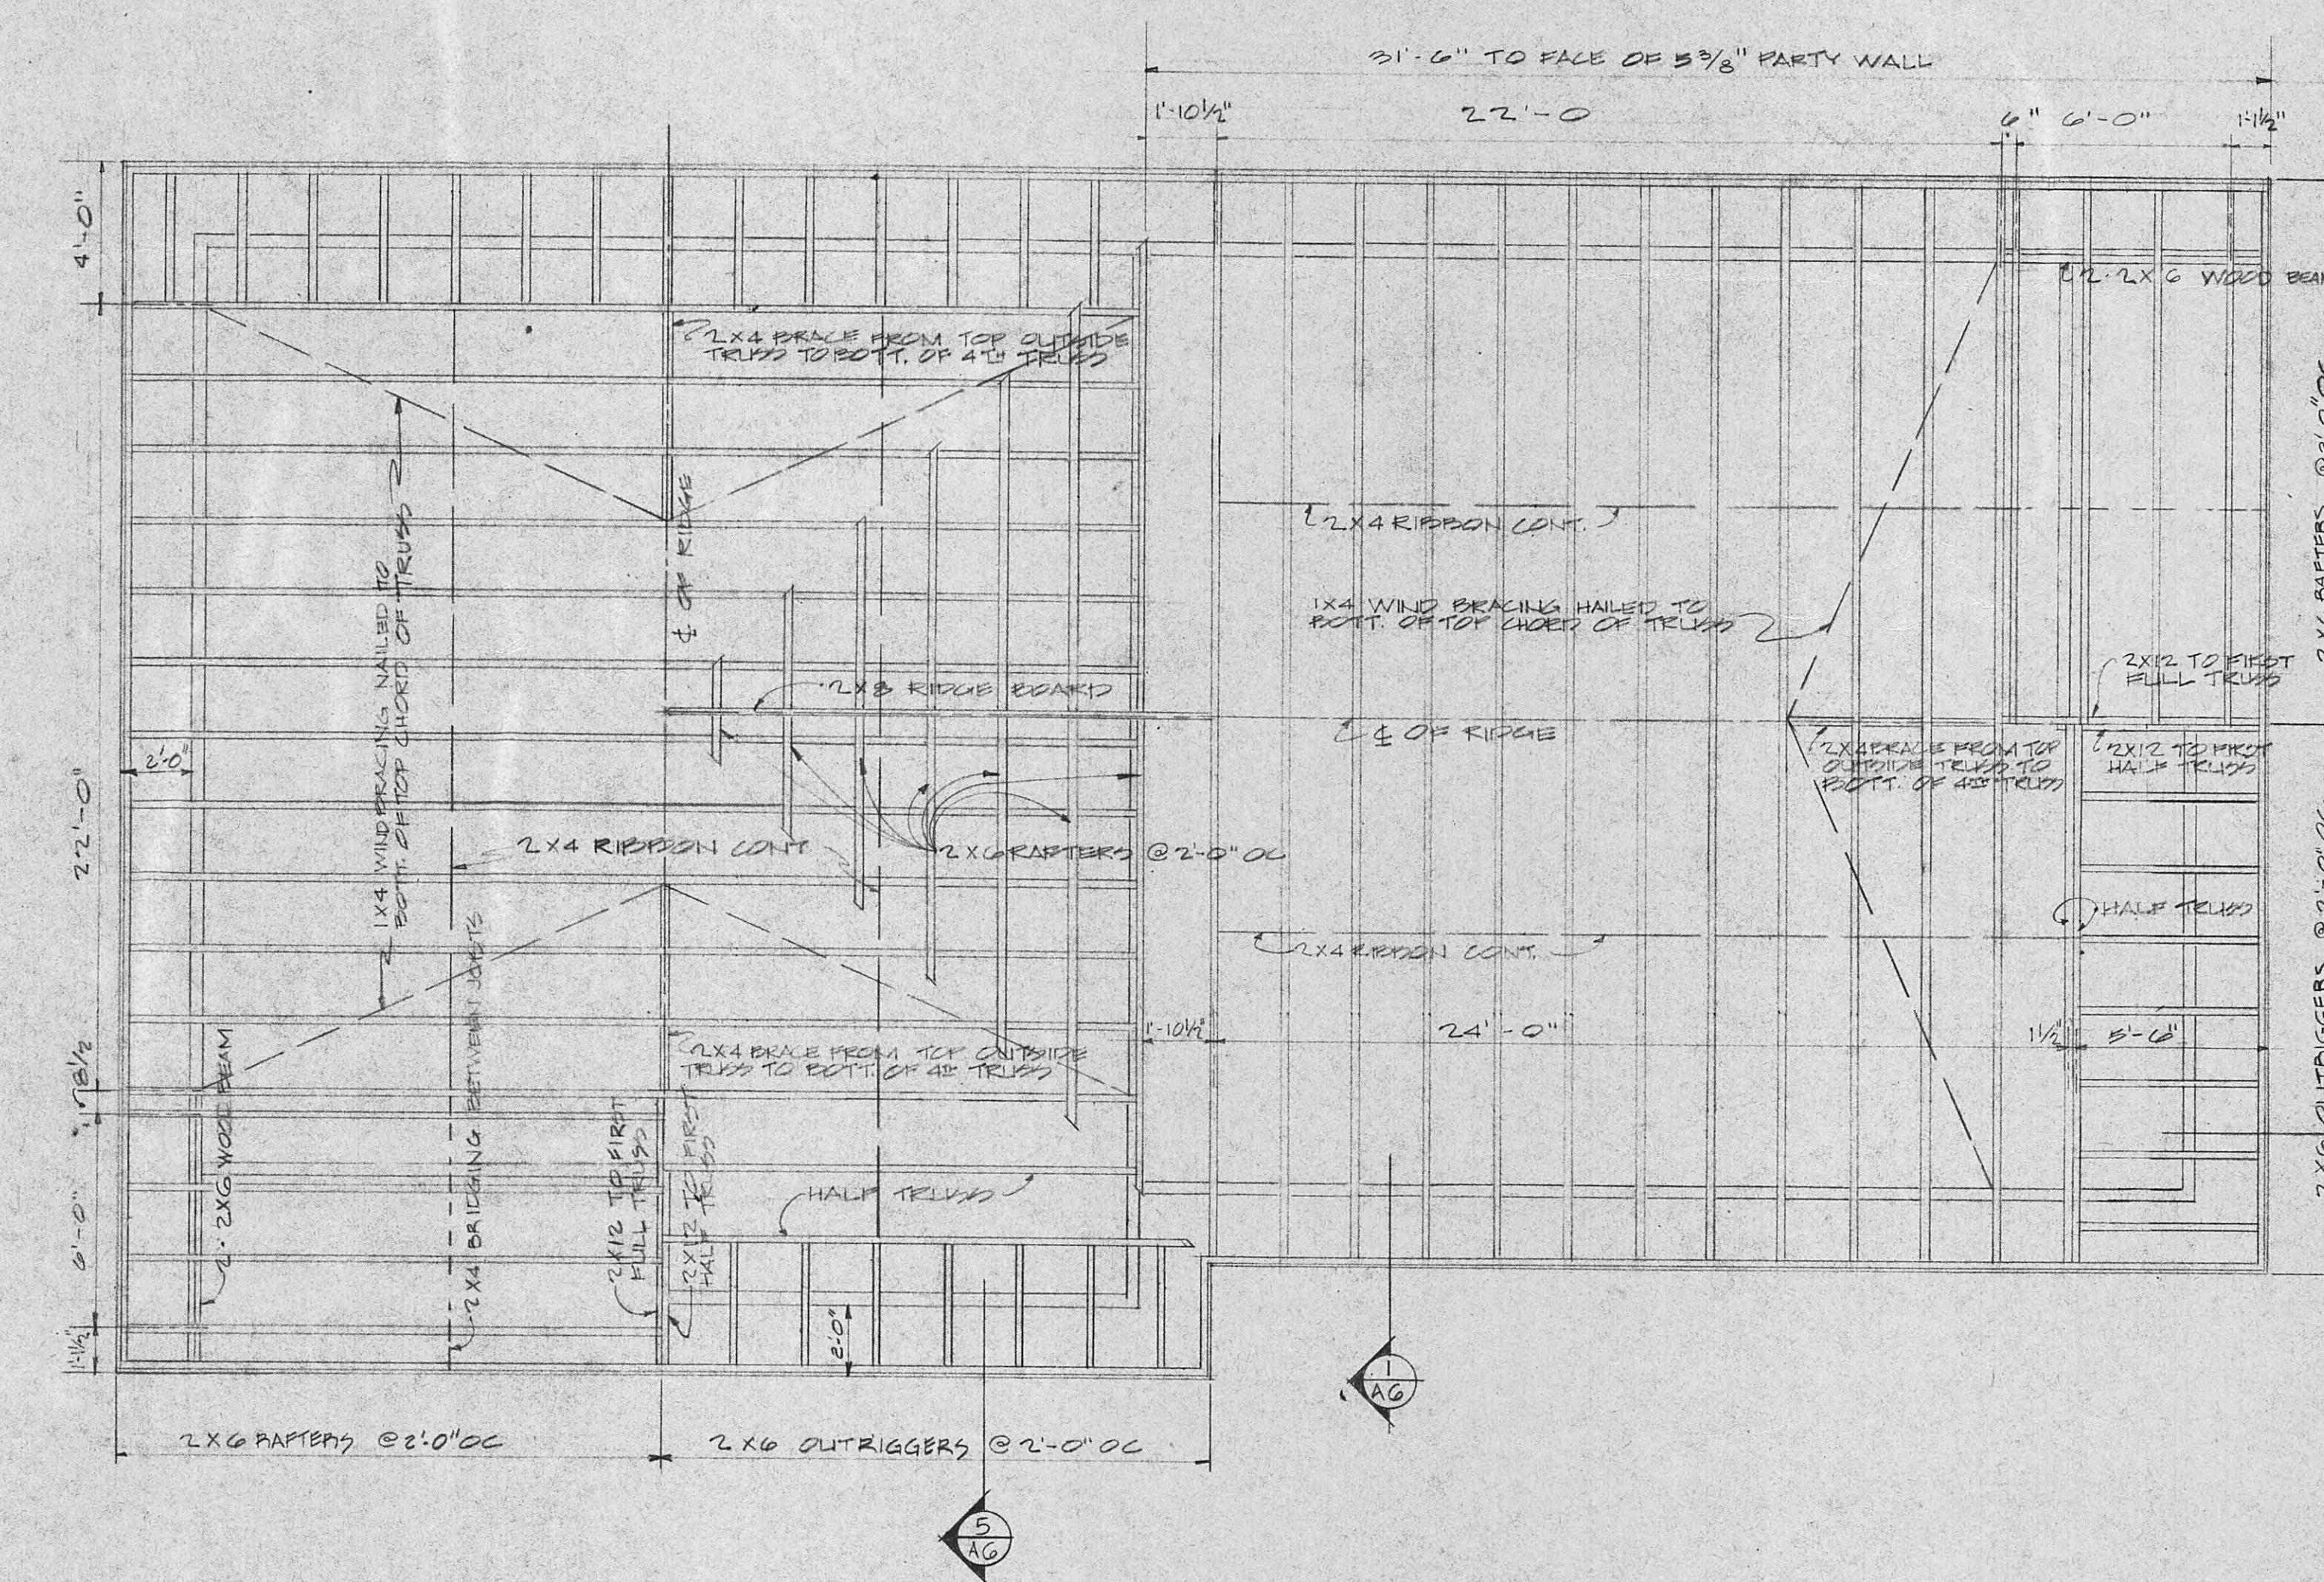


ROOF FRAMING PLAN
 $\frac{1}{4}'' = 1'-0''$

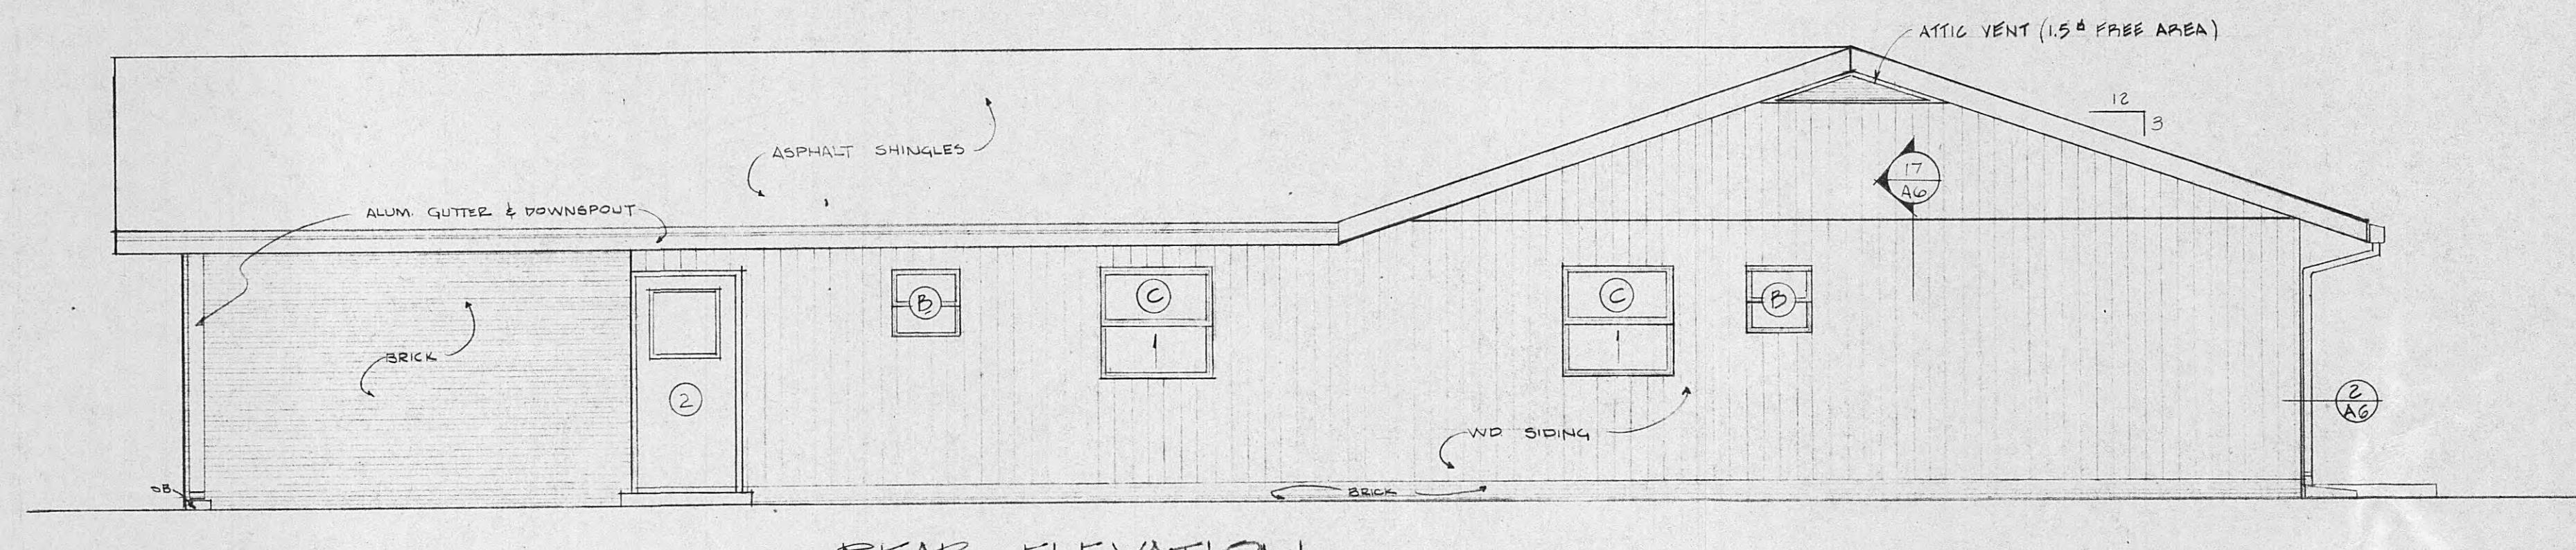


REAR ELEVATION

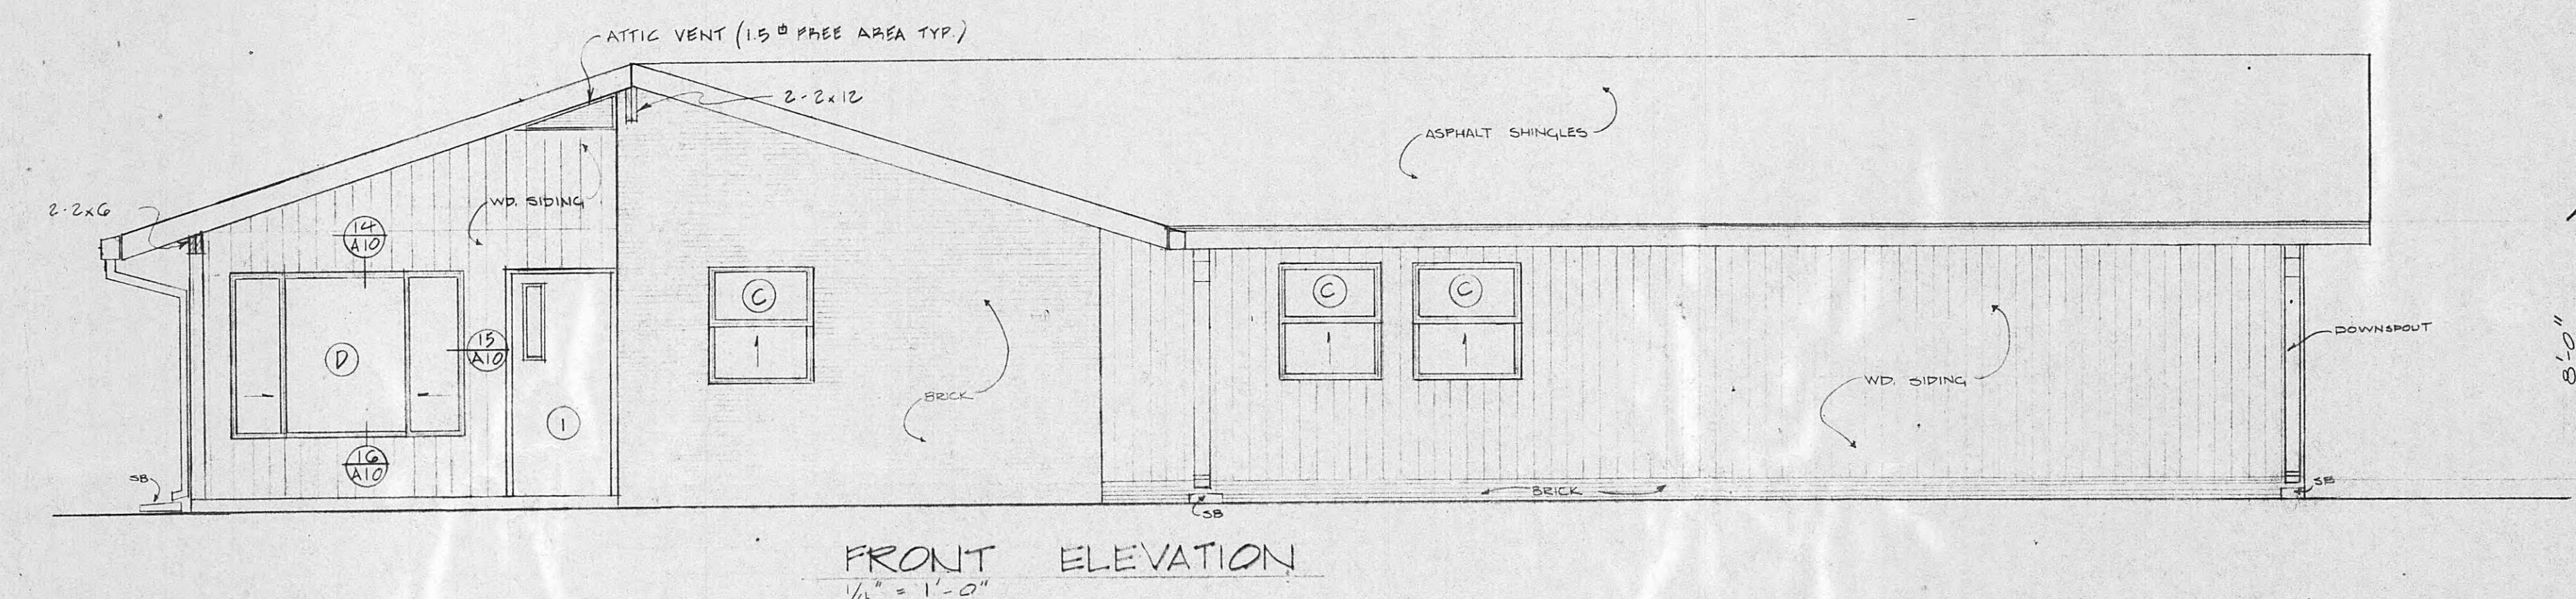


FRONT ELEVATION

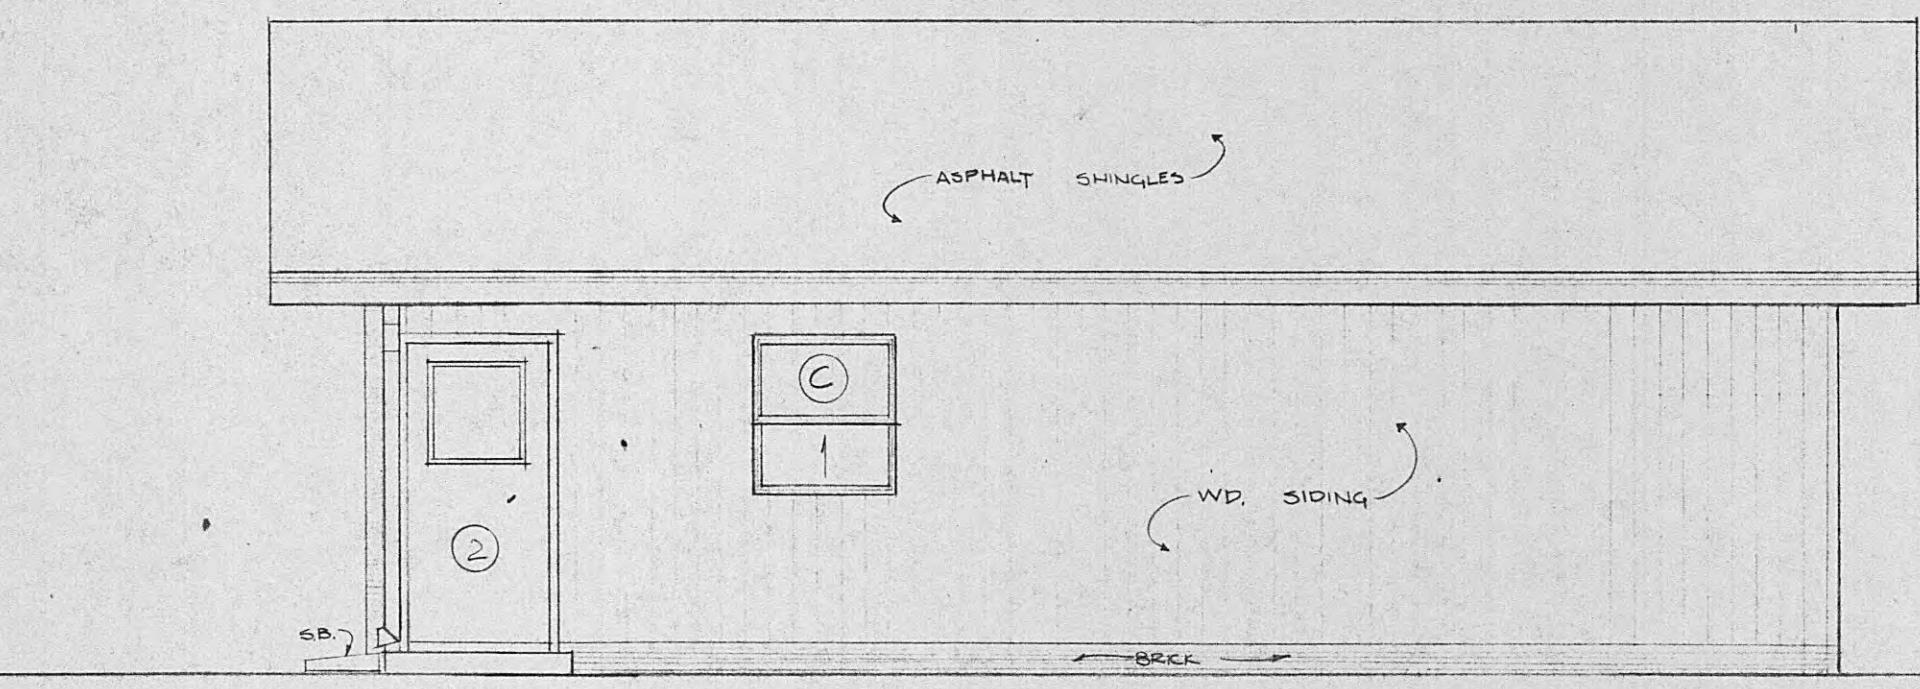


LEFT ELEVATION

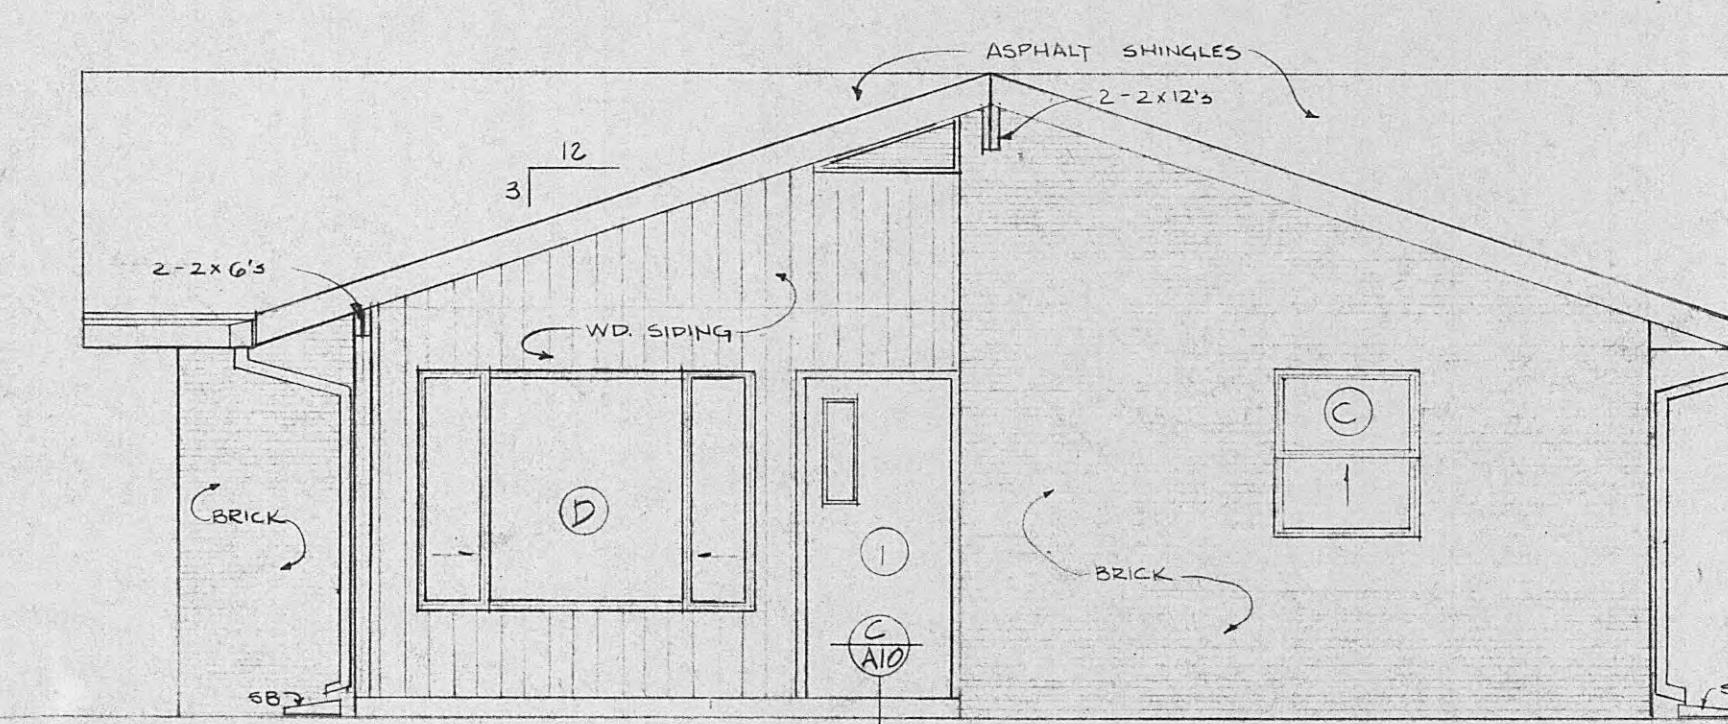







RIGHT ELEVATION

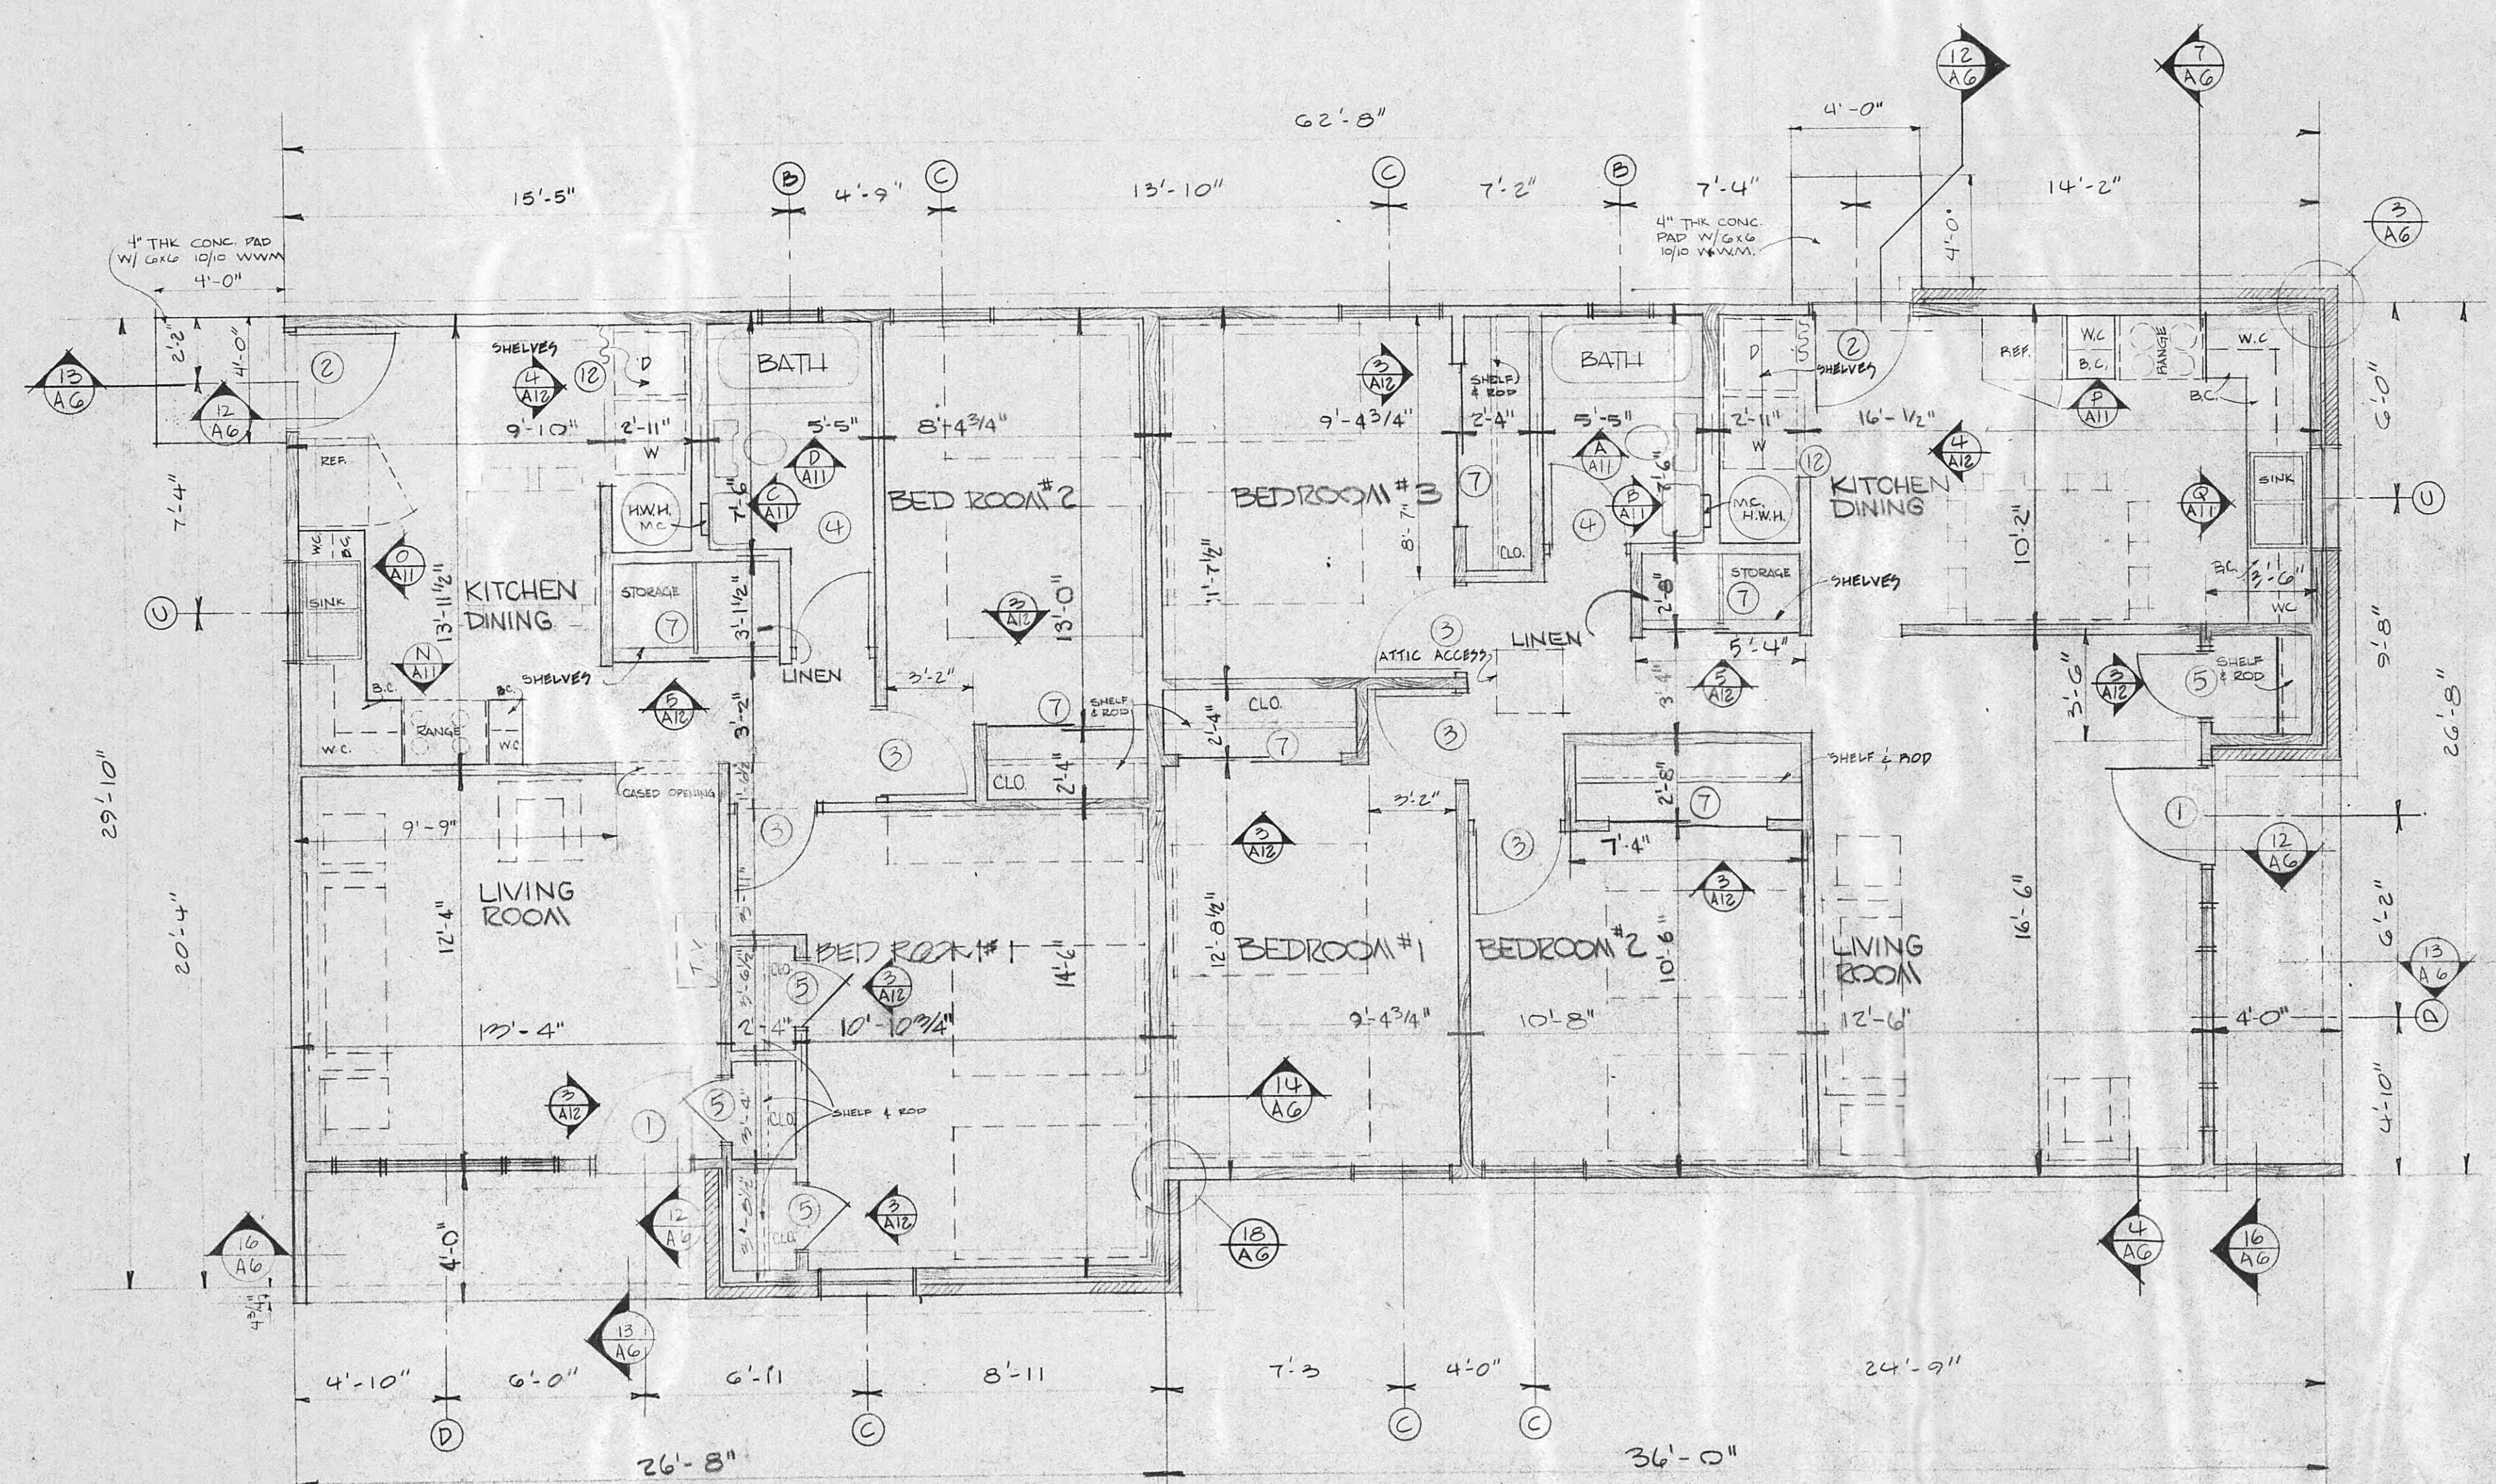

FLOOR PLAN - UNIT "D"
UNIT "D-R" OPPOSITE HAND
 $\frac{1}{4}'' = 1'-0''$

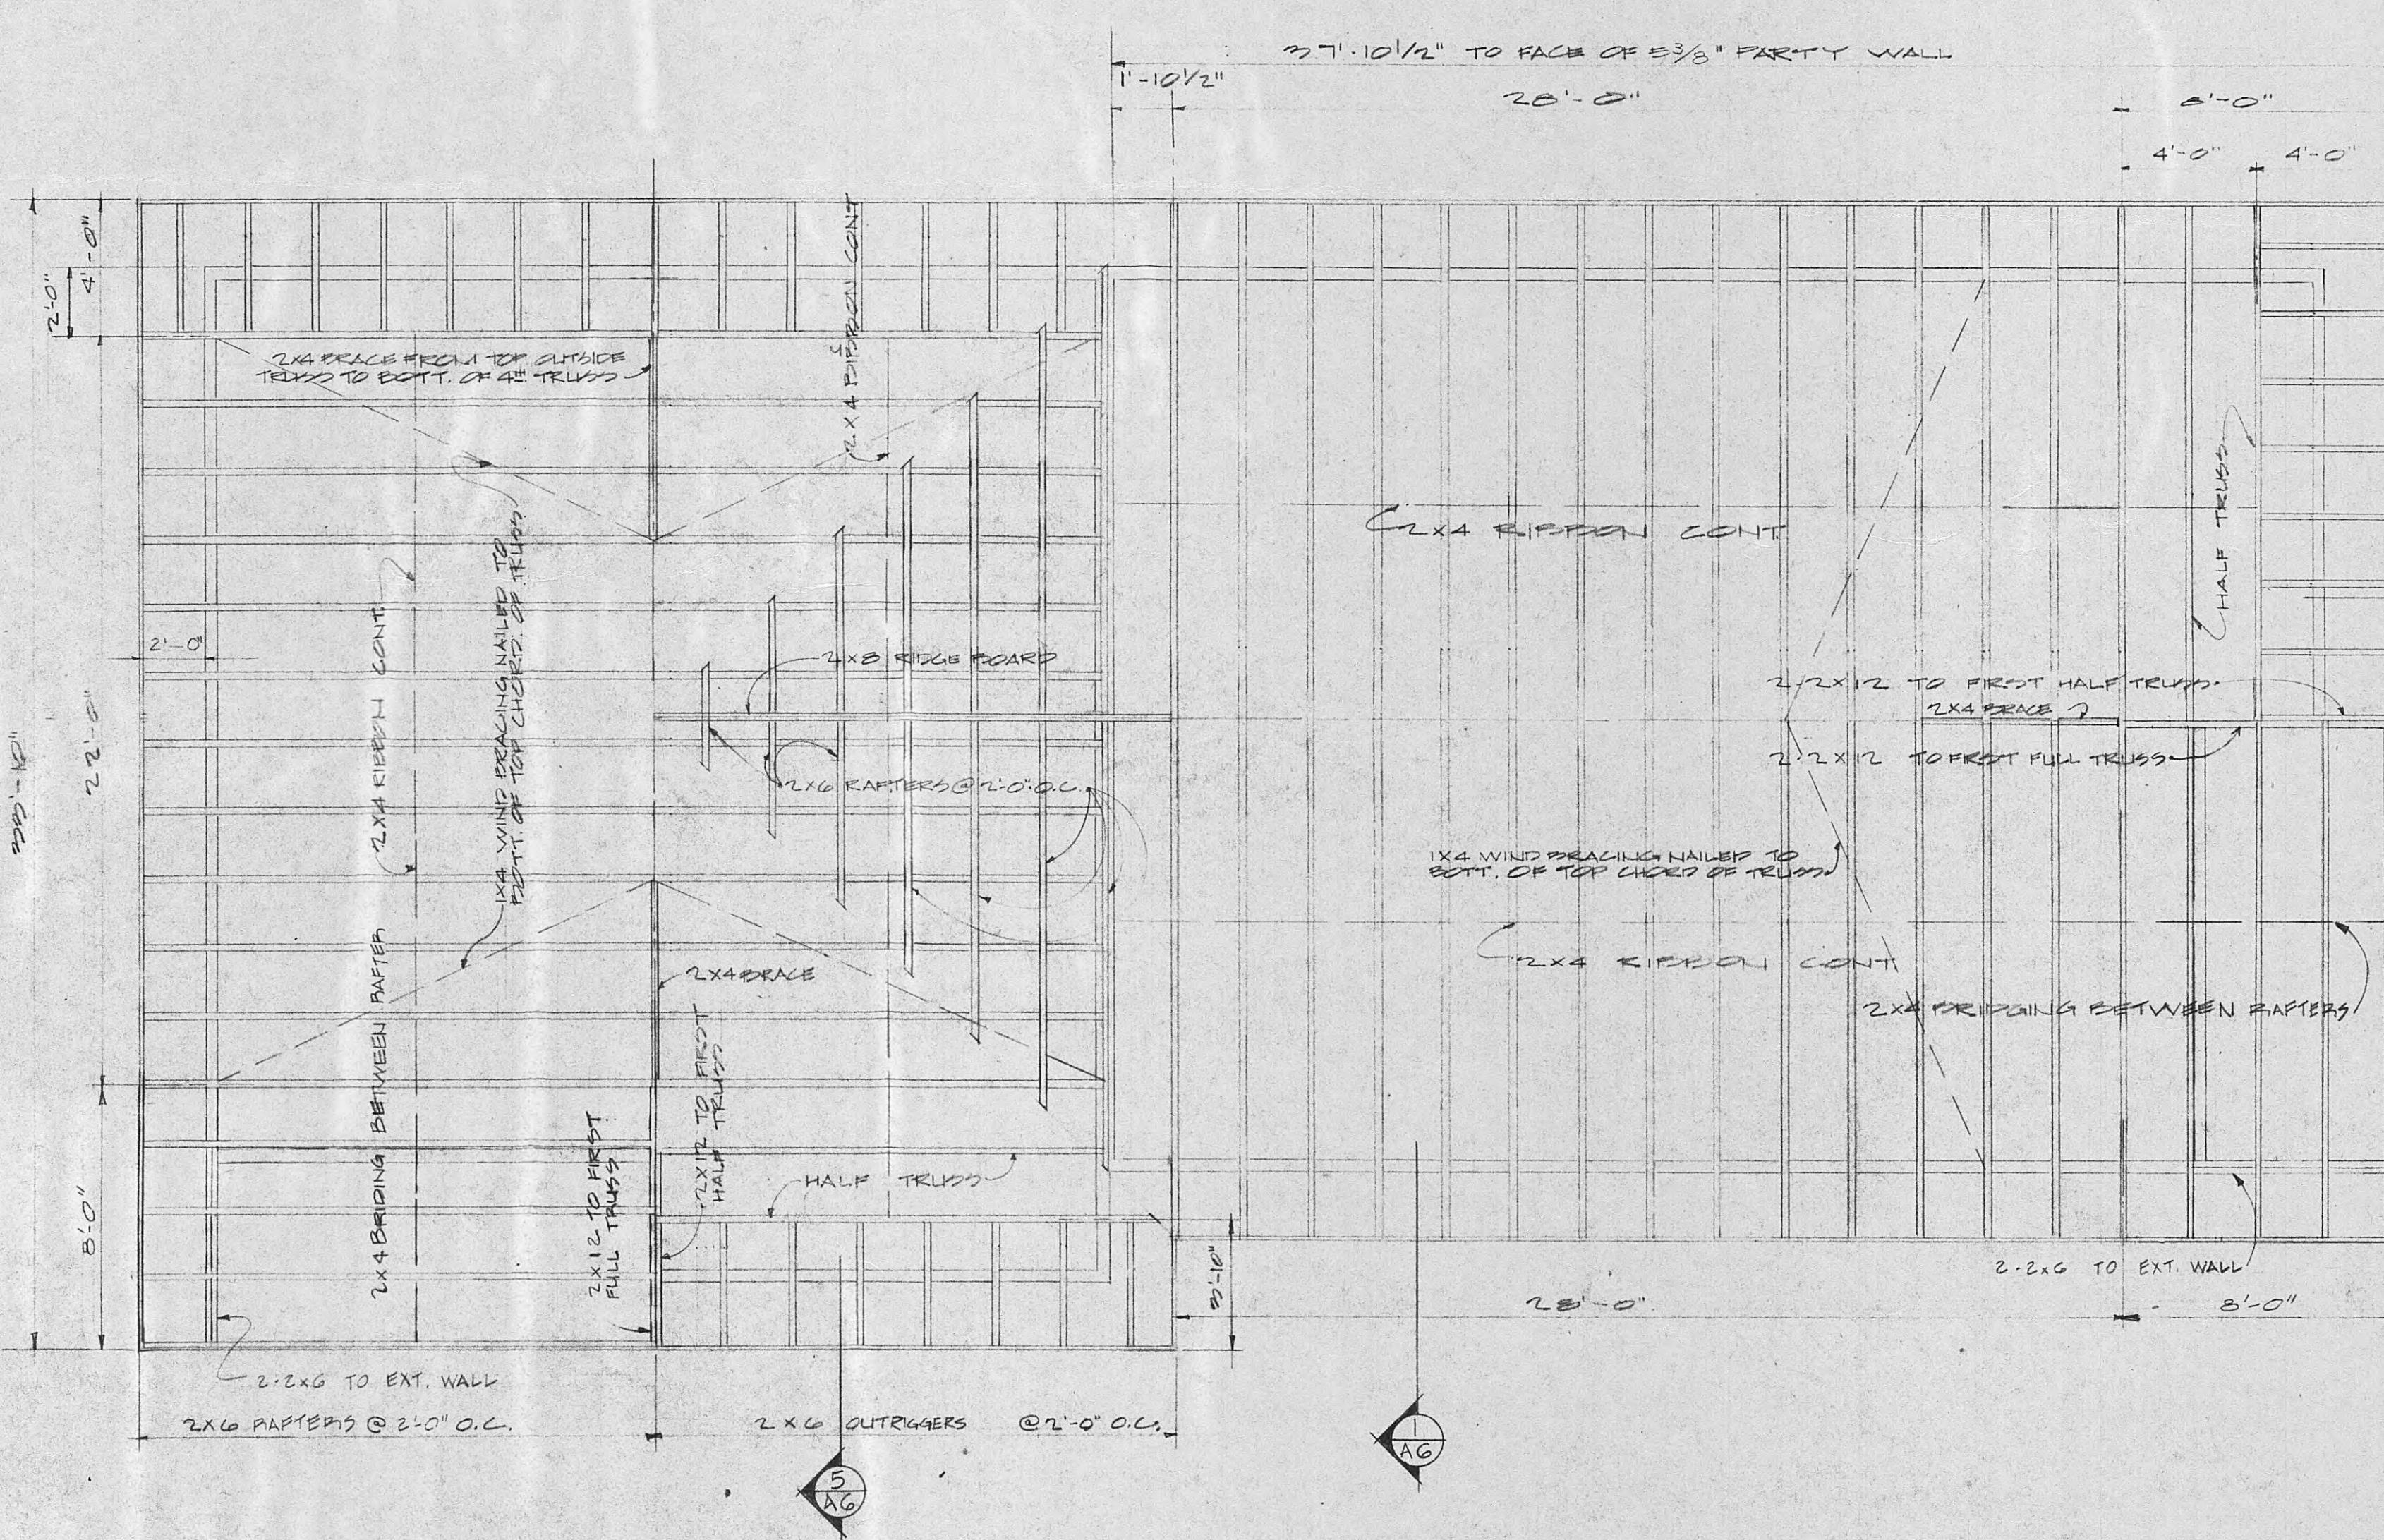


ROOF FRAMING PLAN
 $\frac{1}{4}'' = 1'-0''$

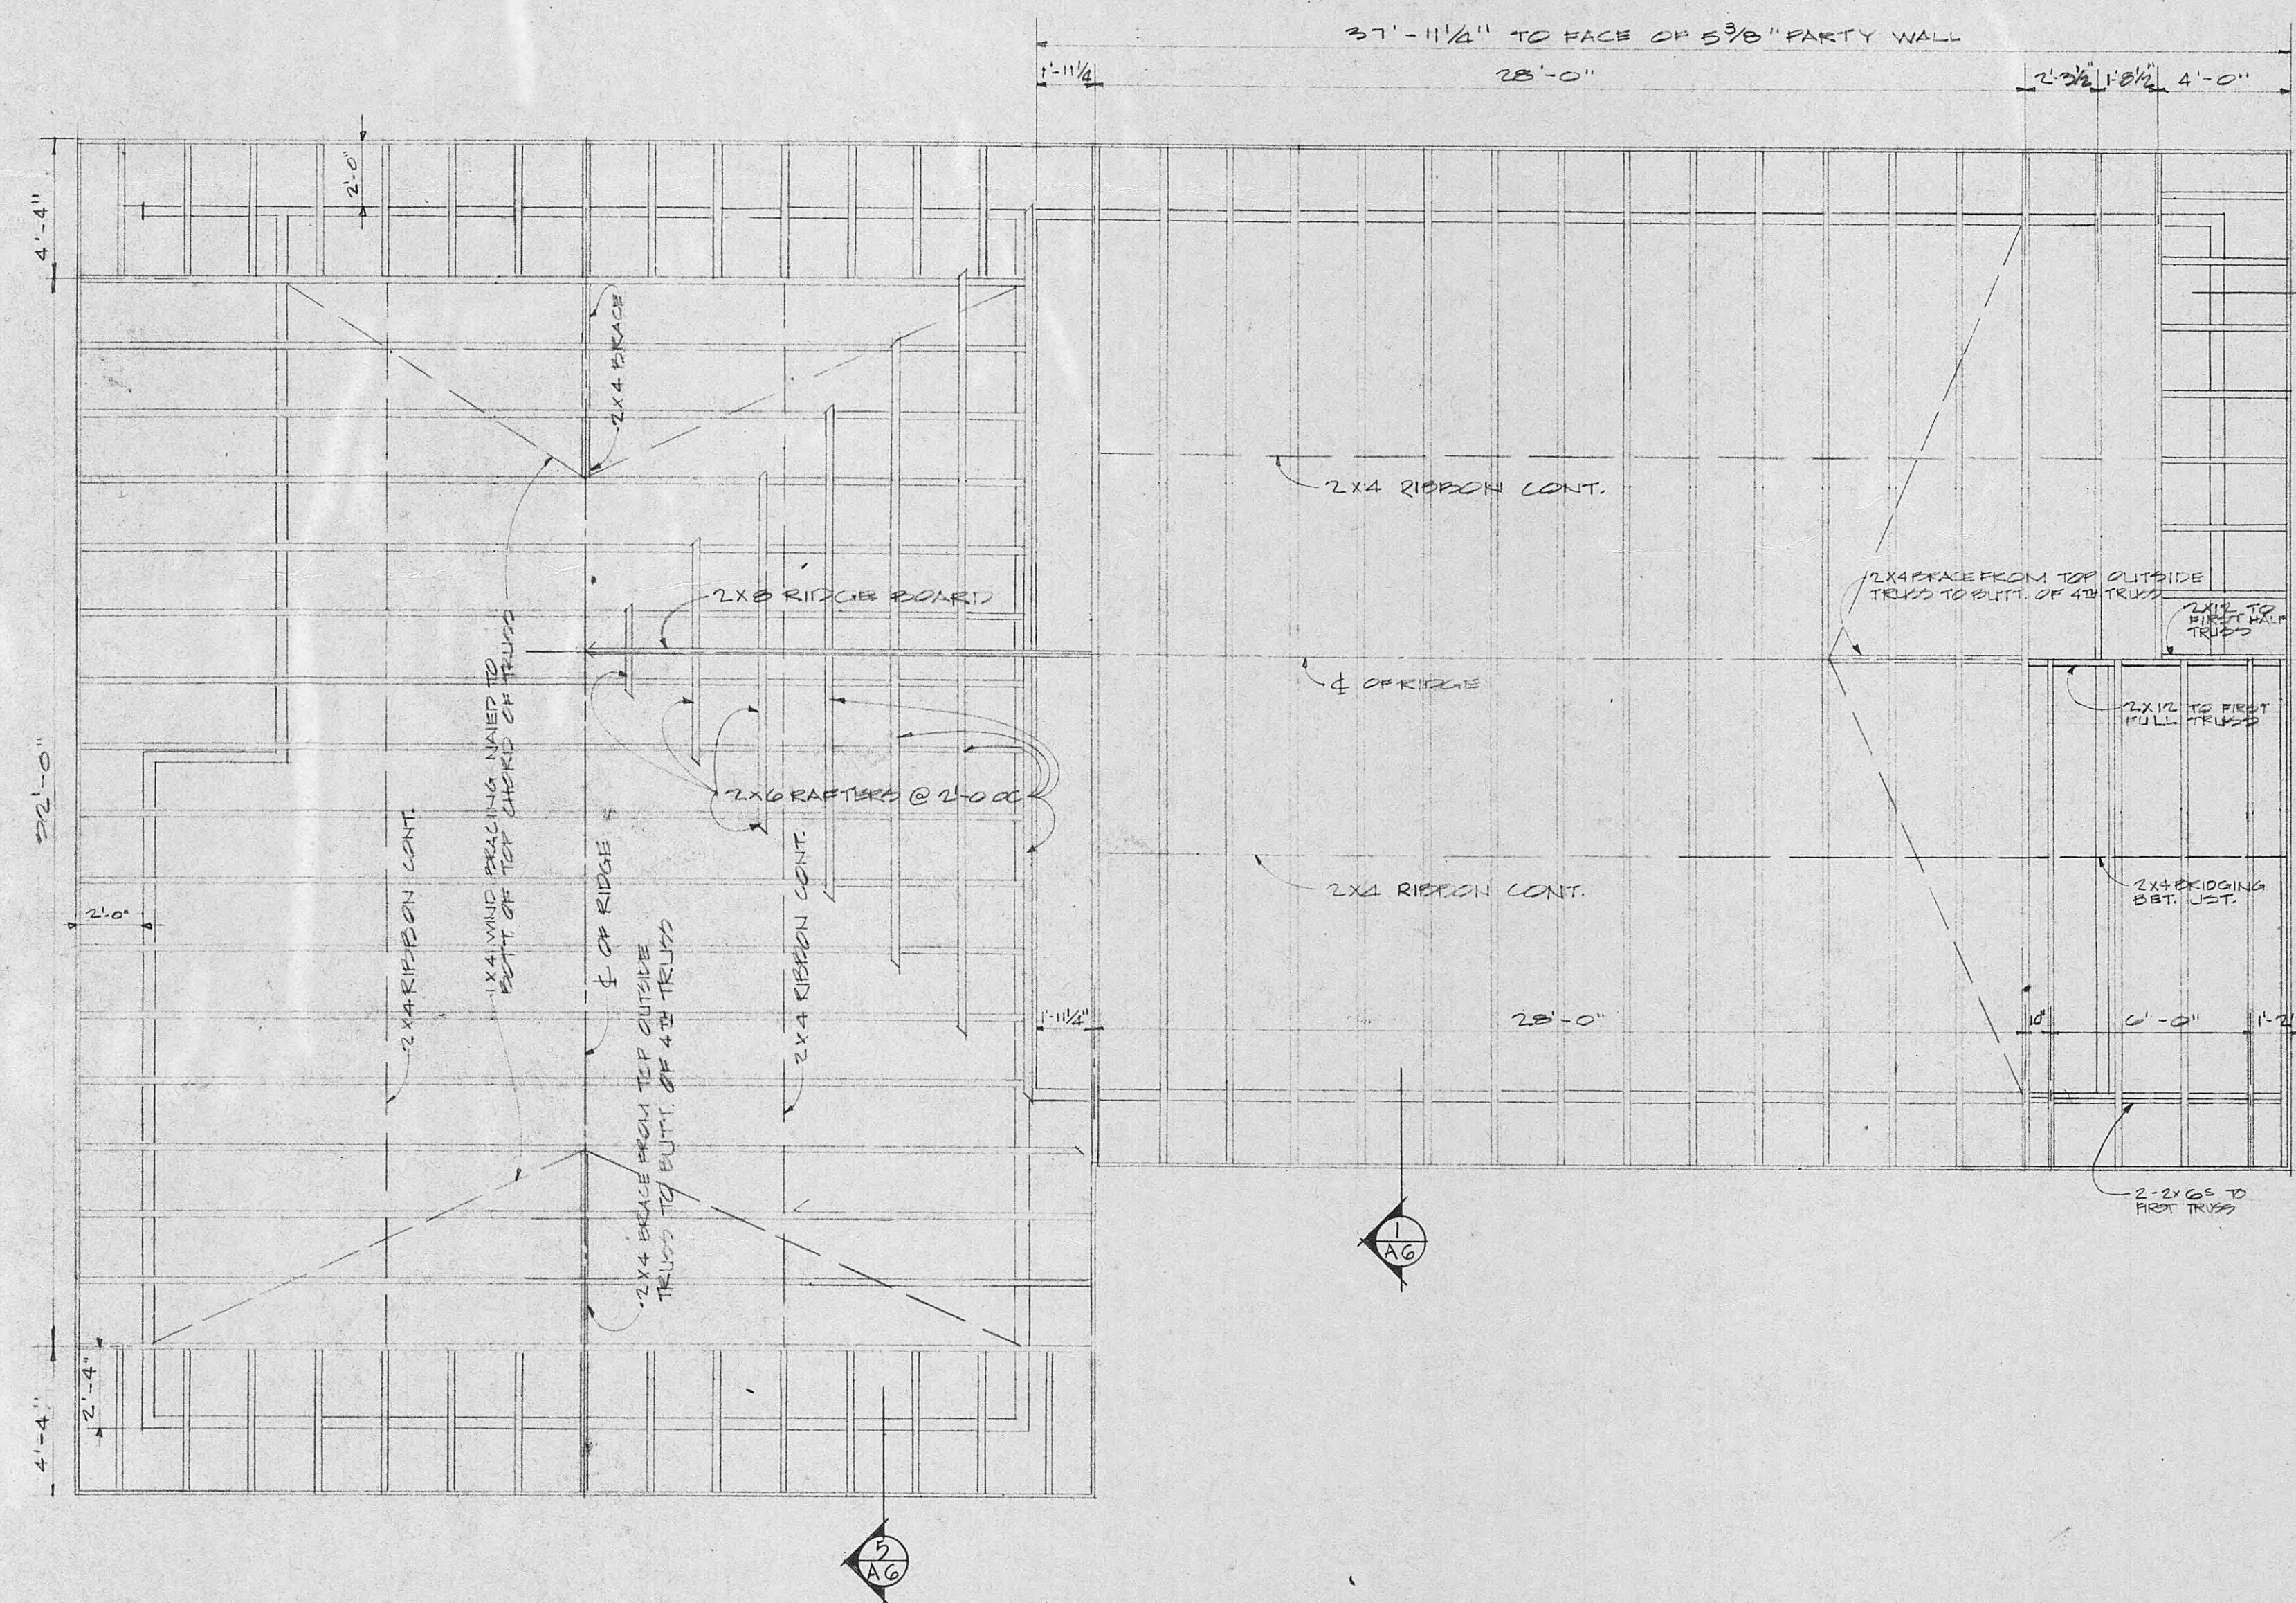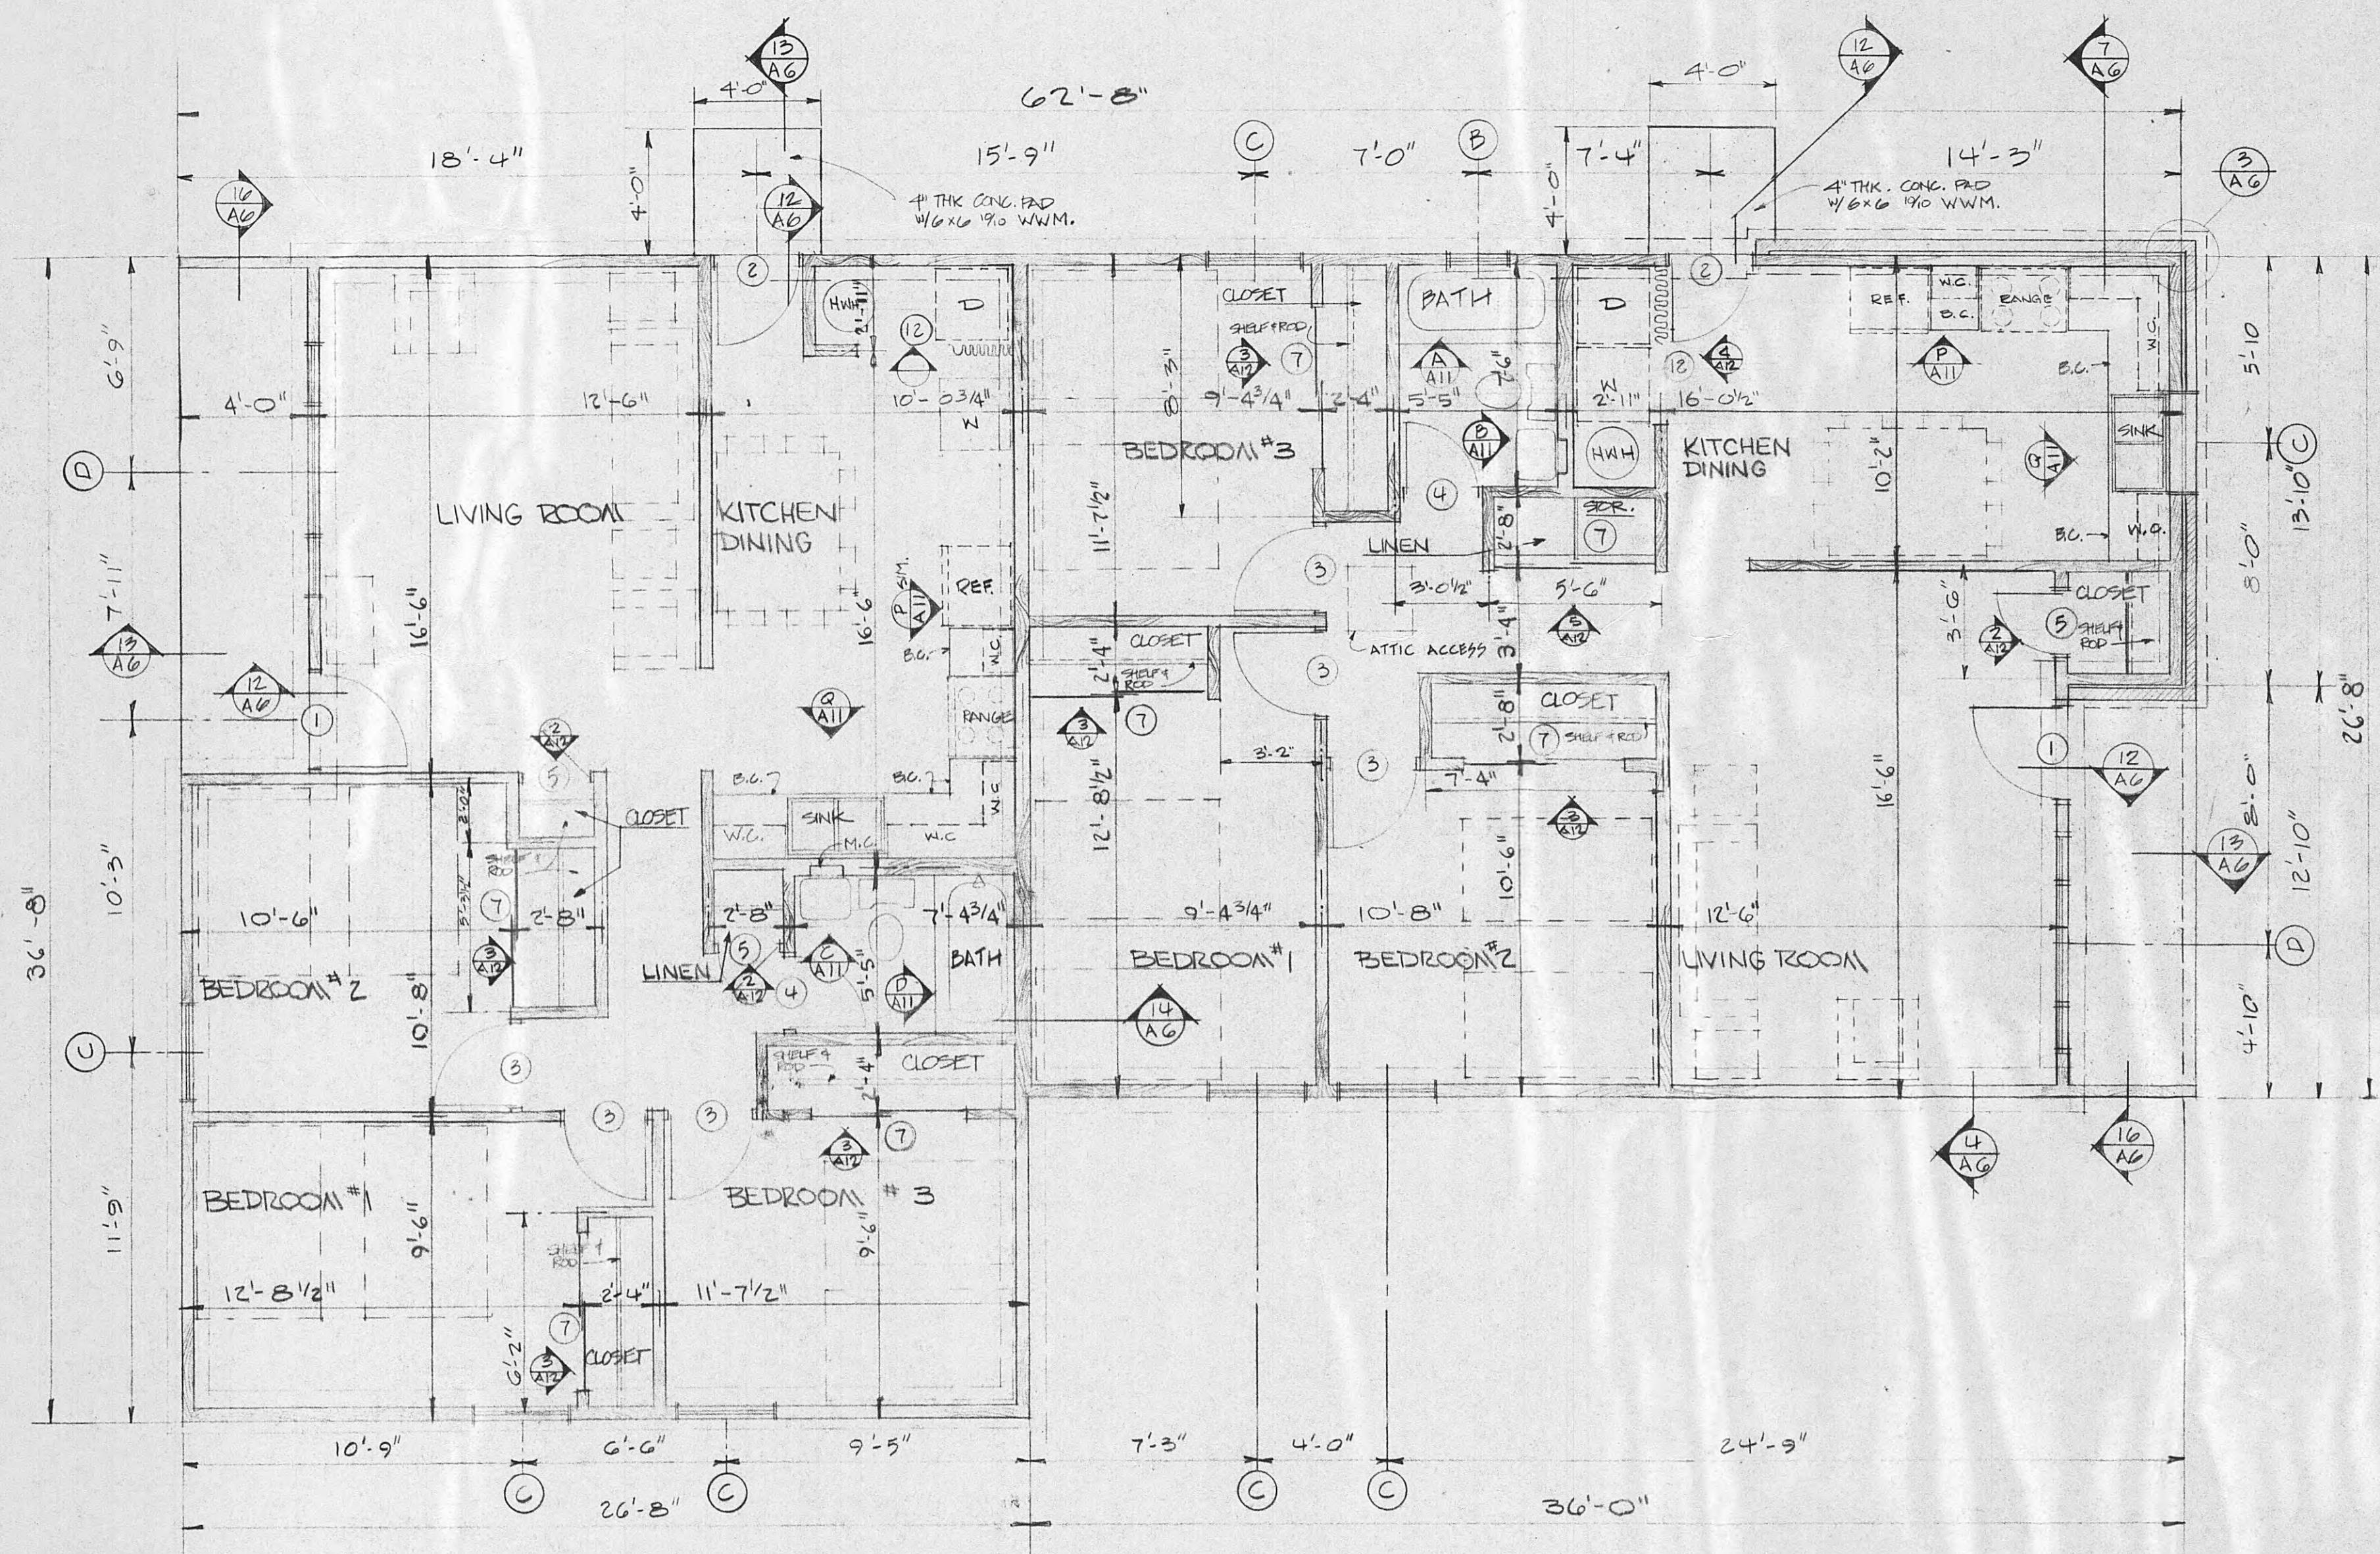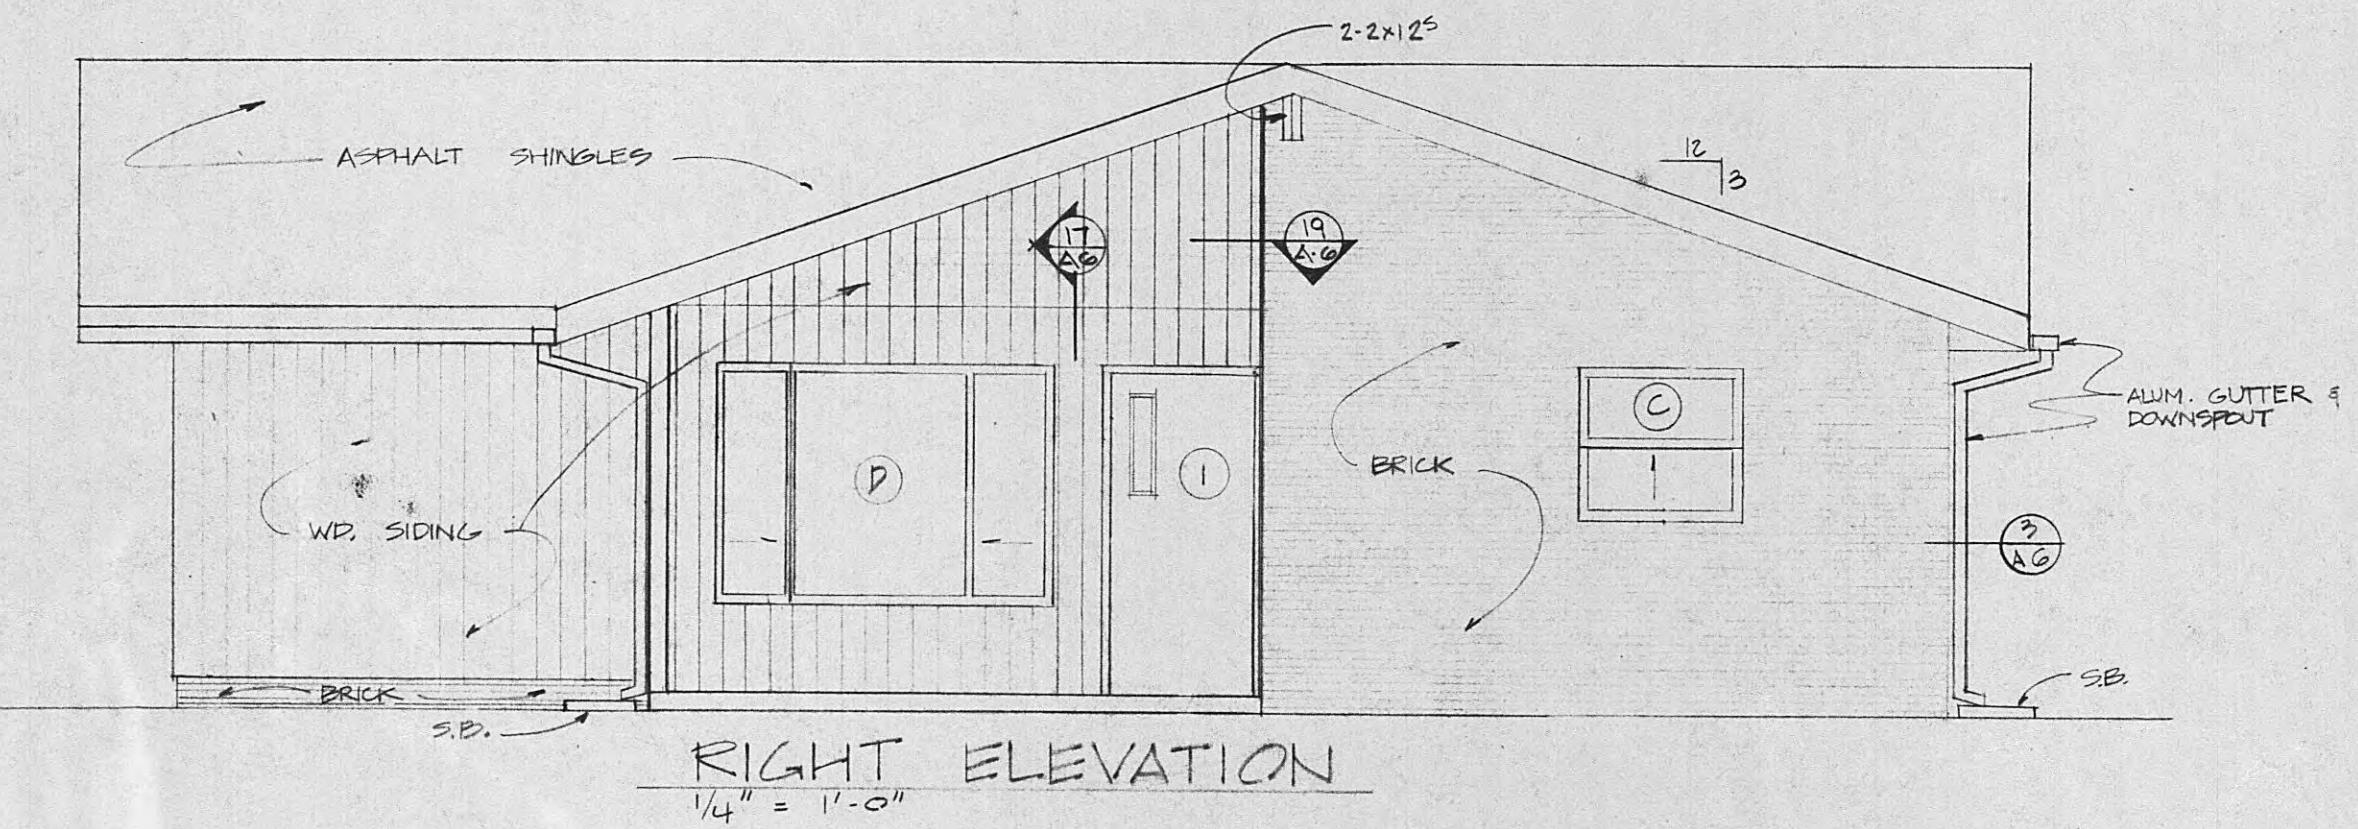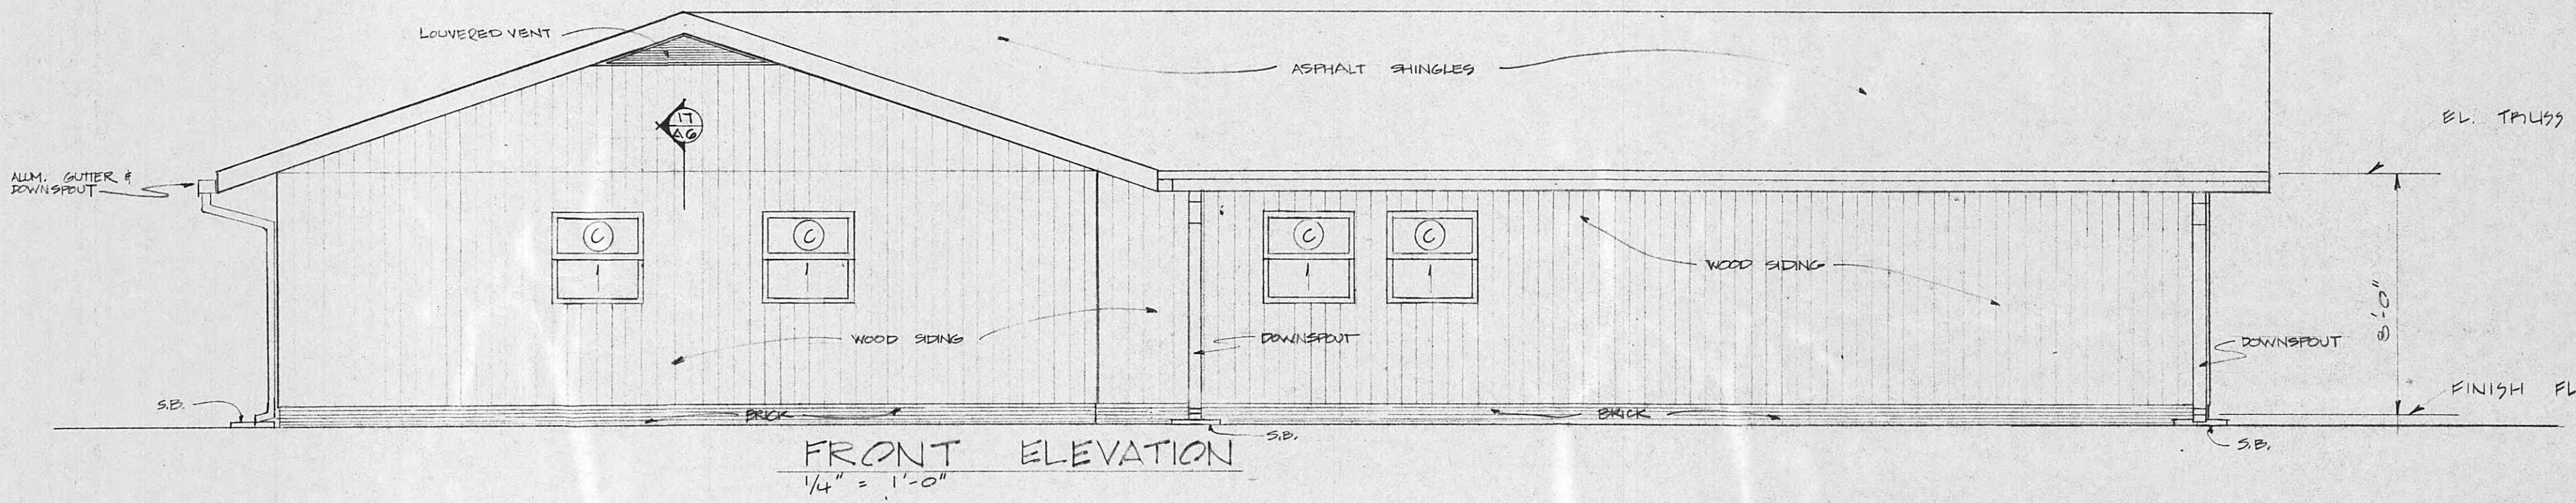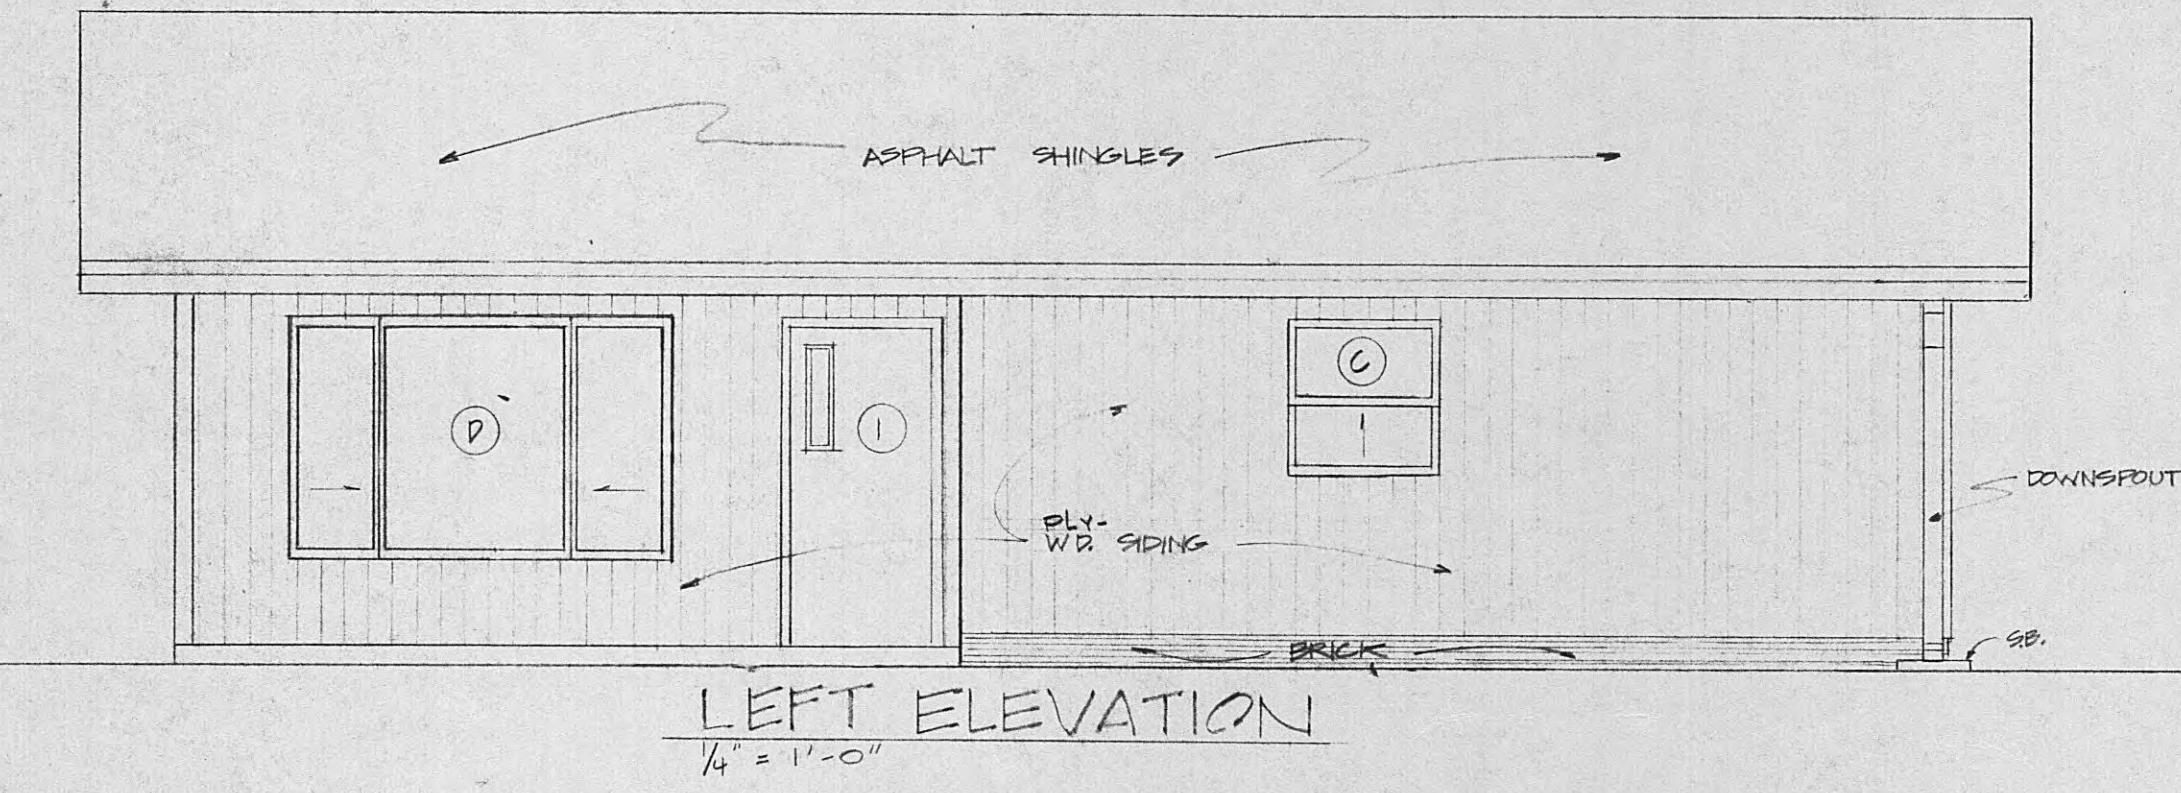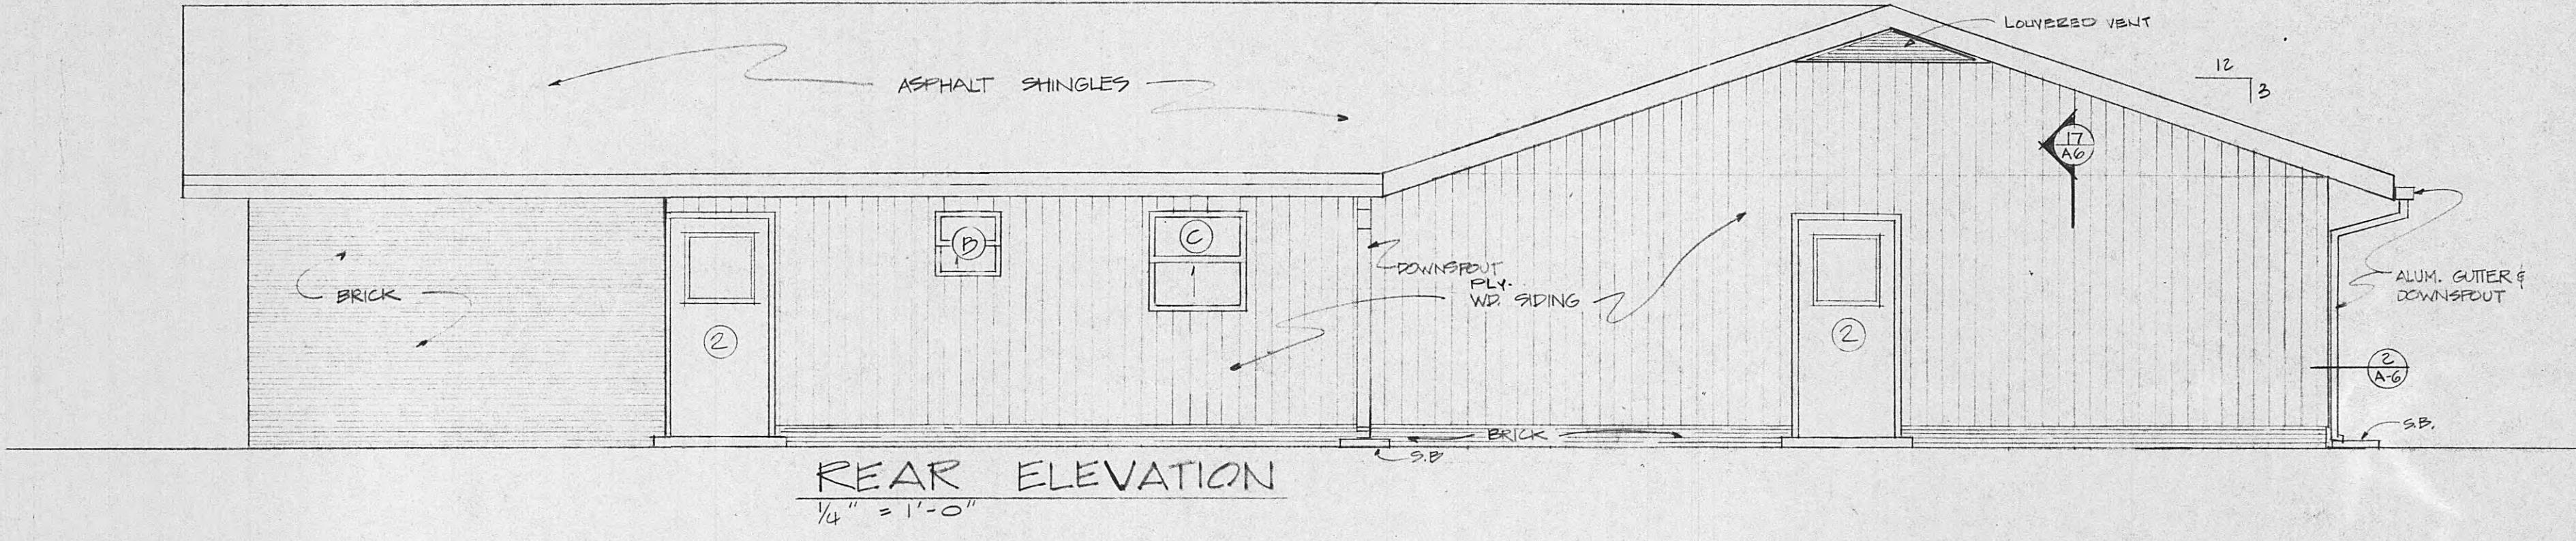


NOTE: ALL OVER-ALL DIMENSION
ARE TO EXTERIOR FACE
OF STUD.


FLOOR PLAN • UNIT "E"
UNIT "E" OPPOSITE HAND
 $\frac{1}{4}'' = 1'-0''$

ROOF FRAMING PLAN

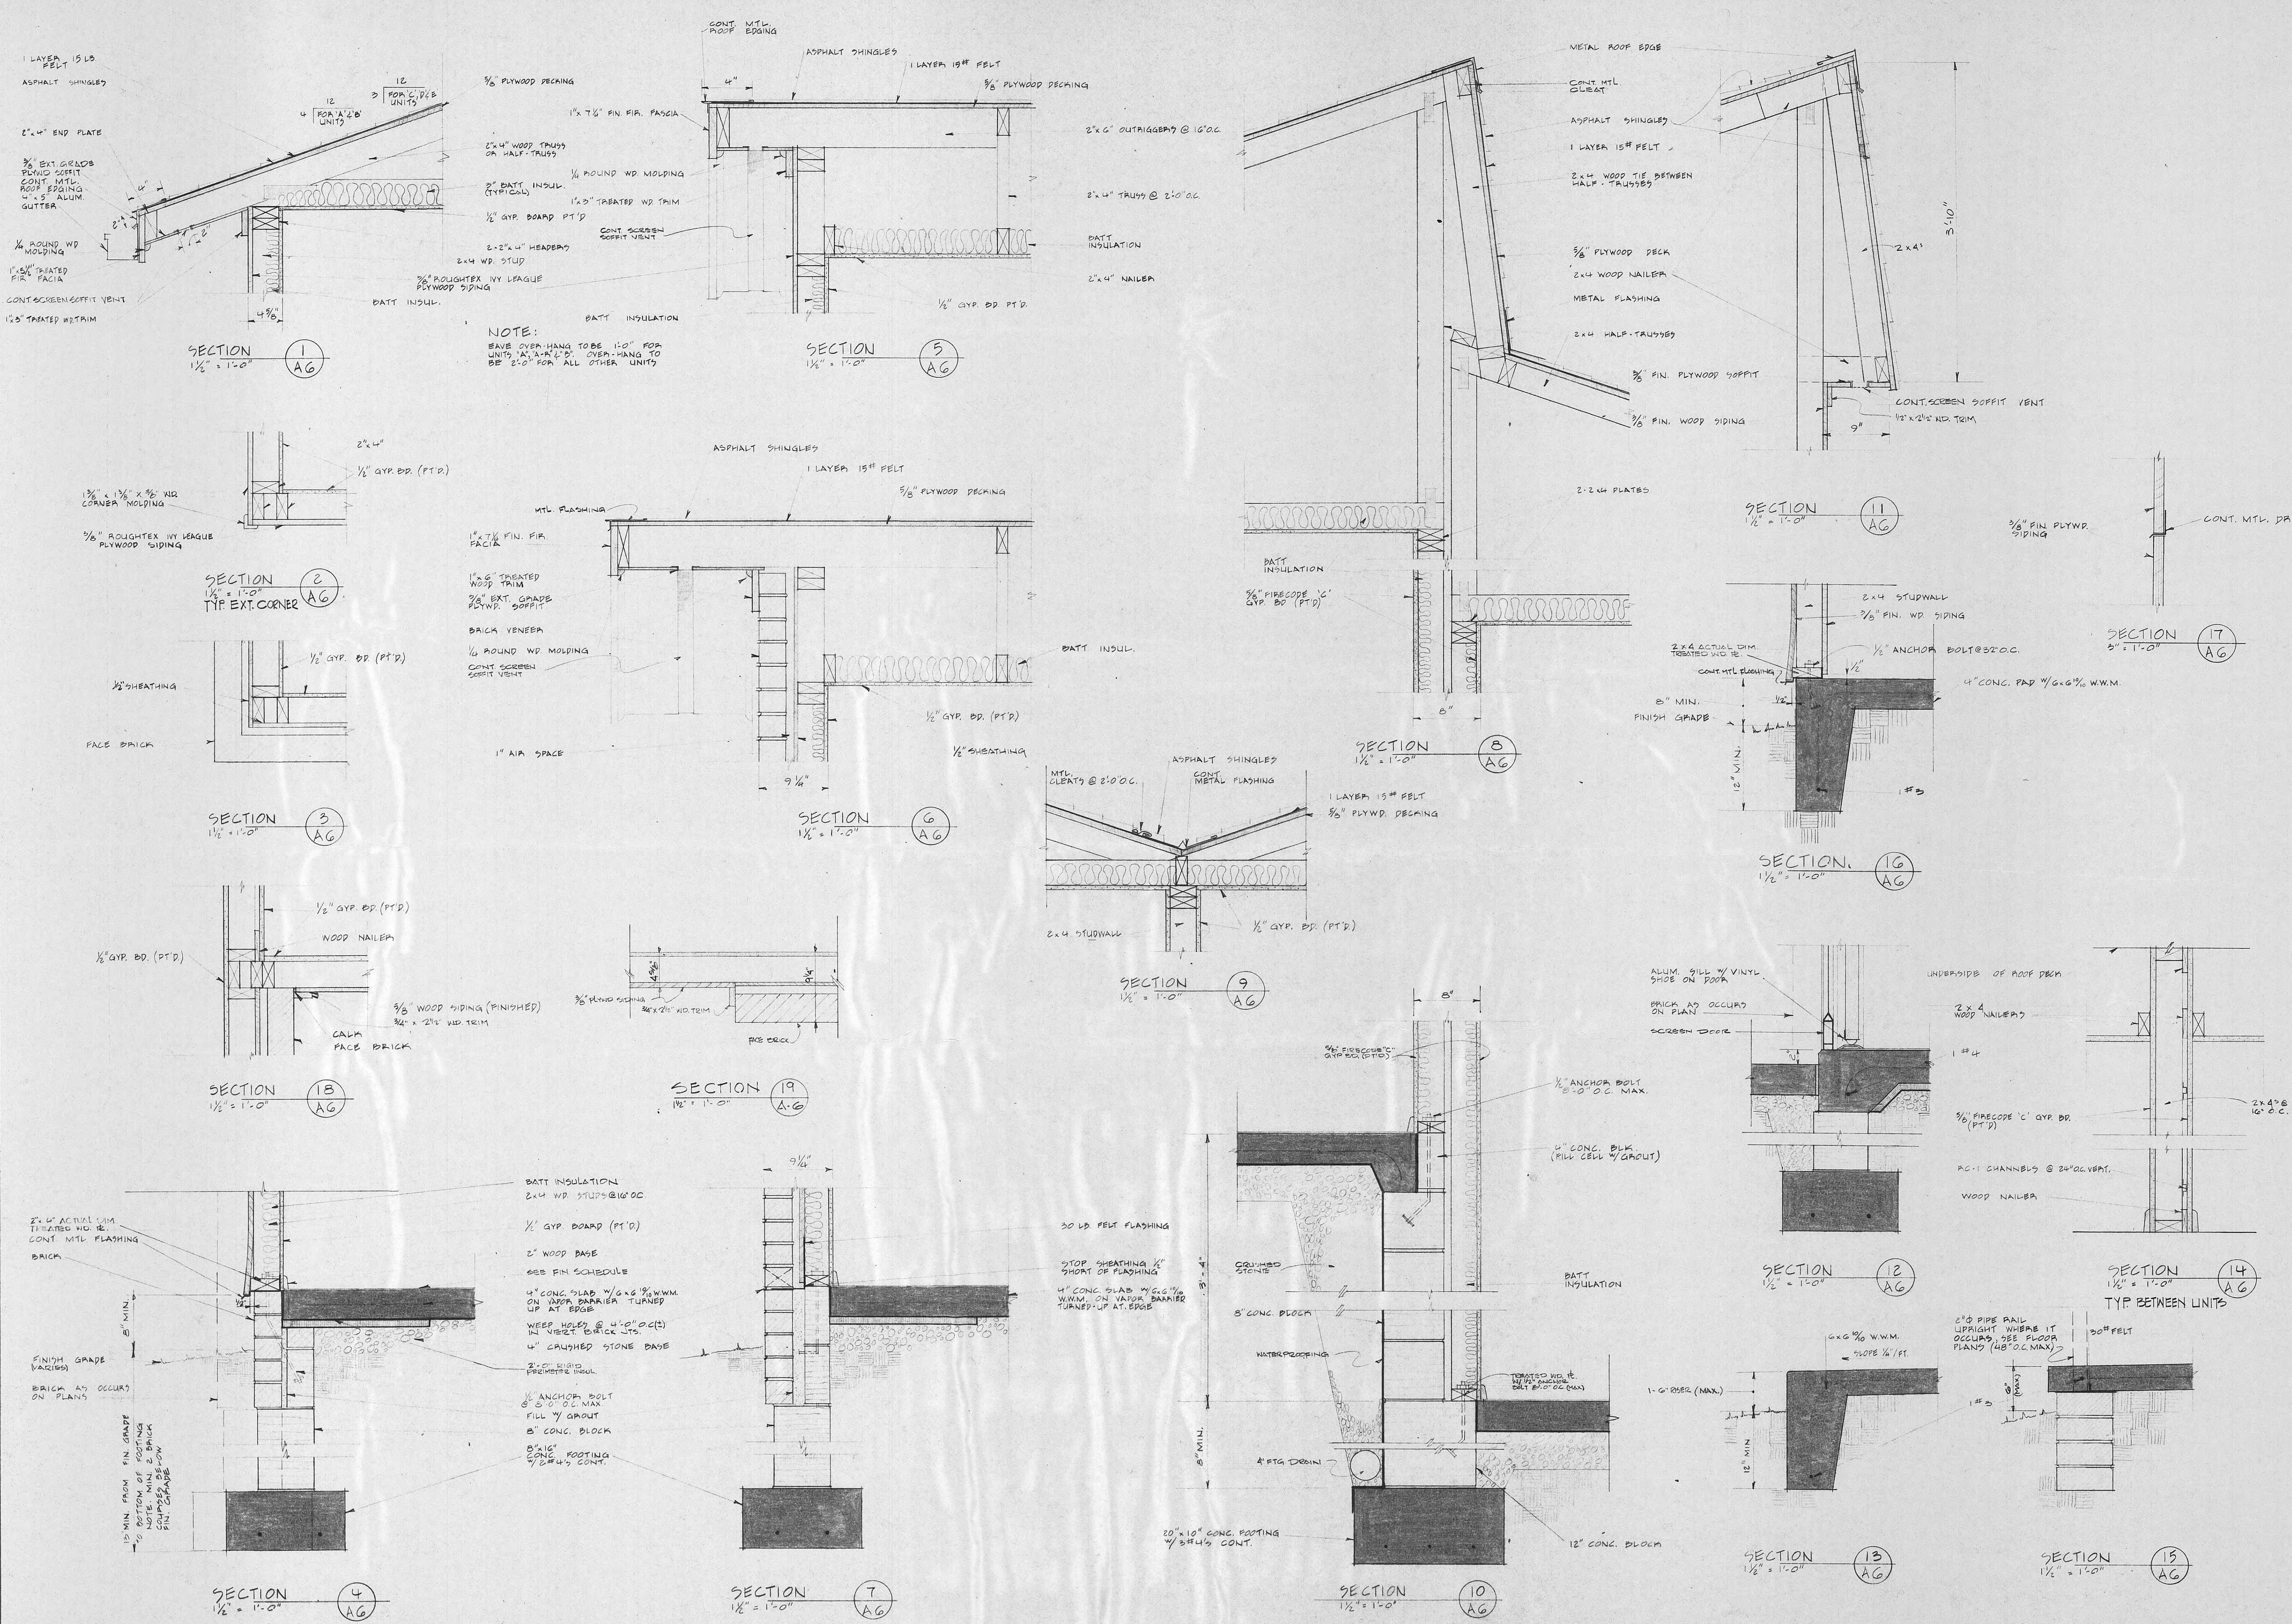


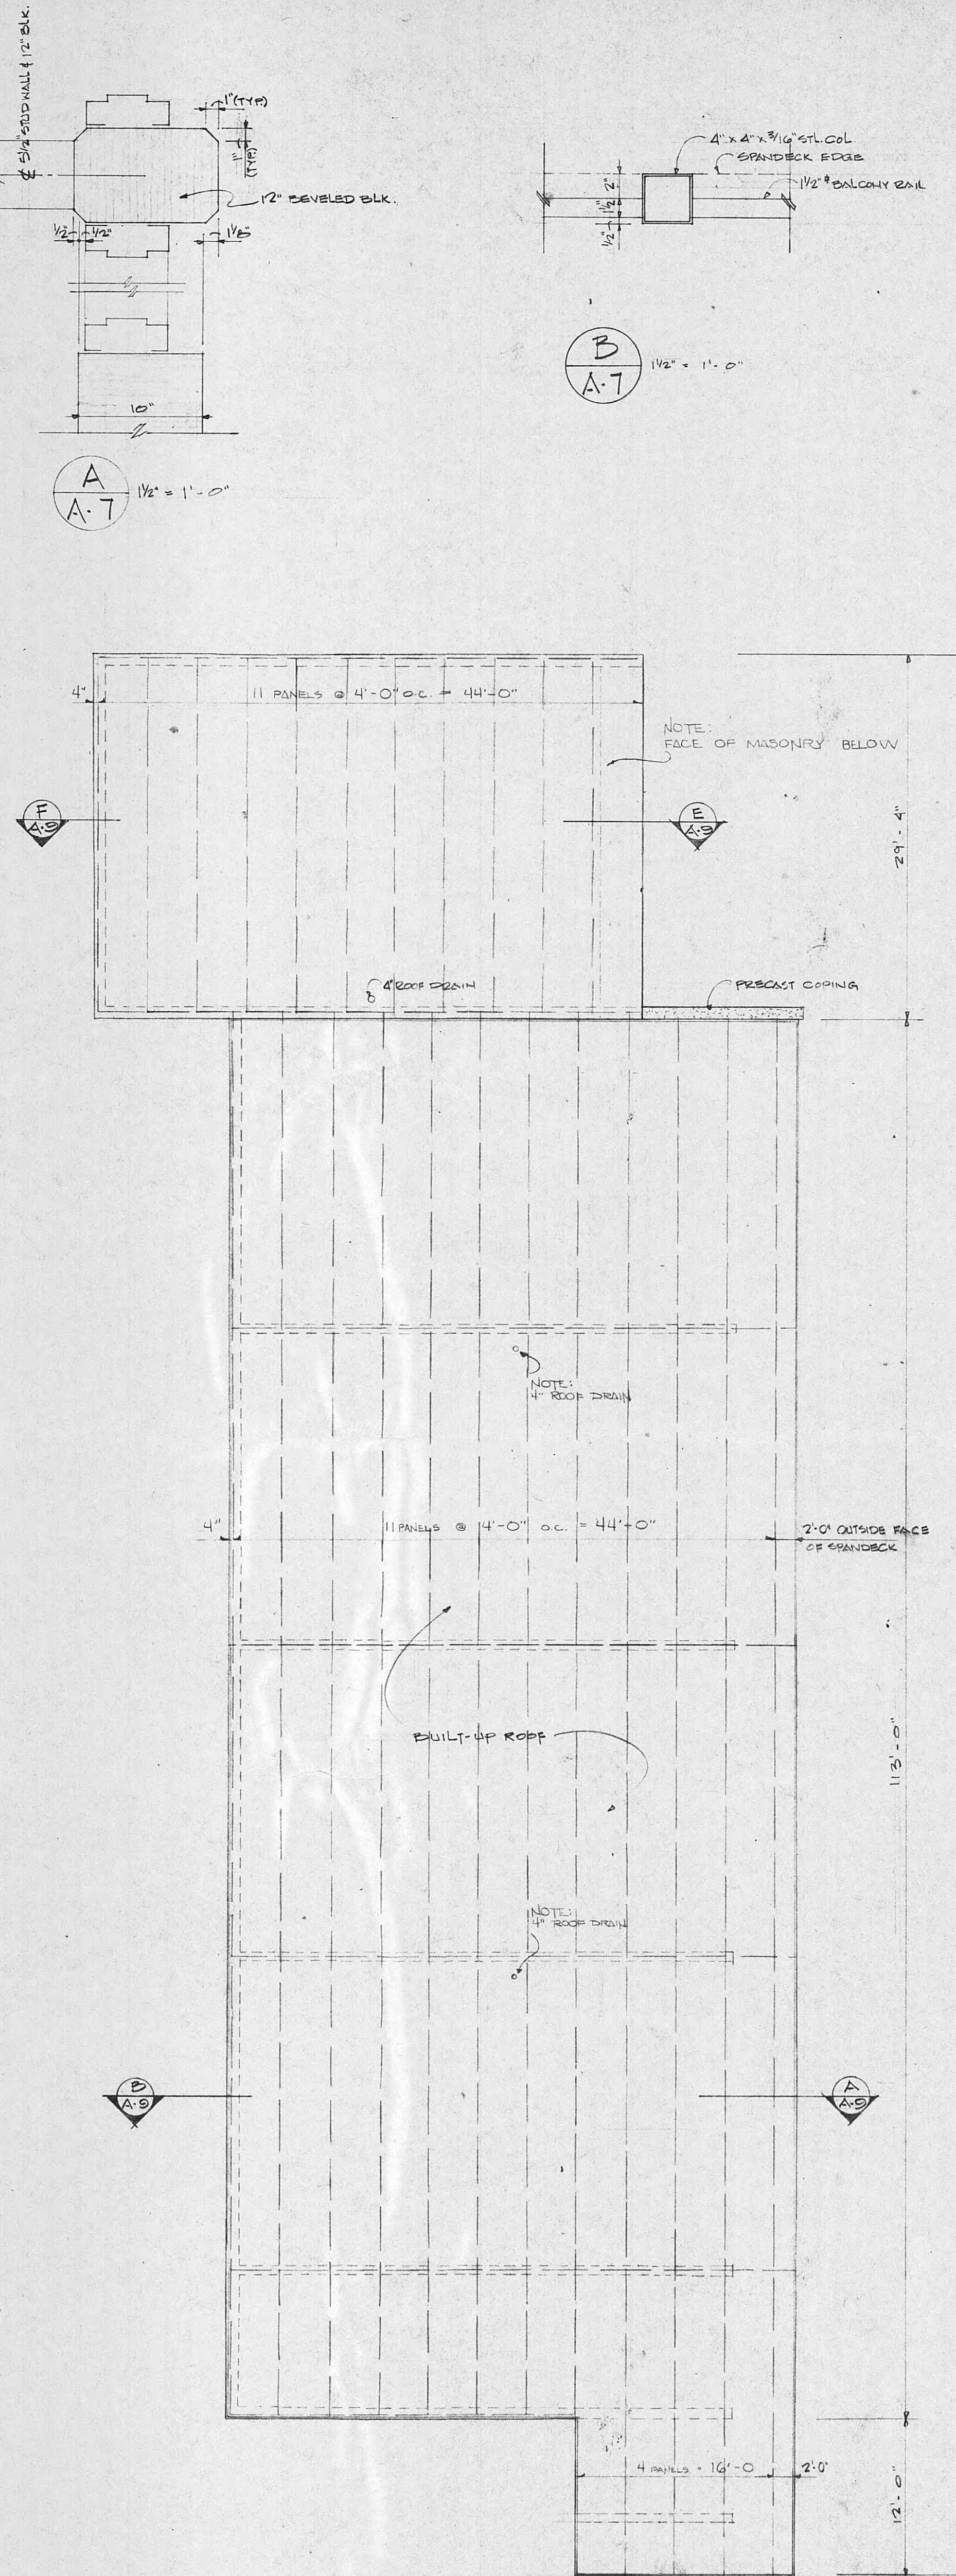


ROOF FRAMING PLAN

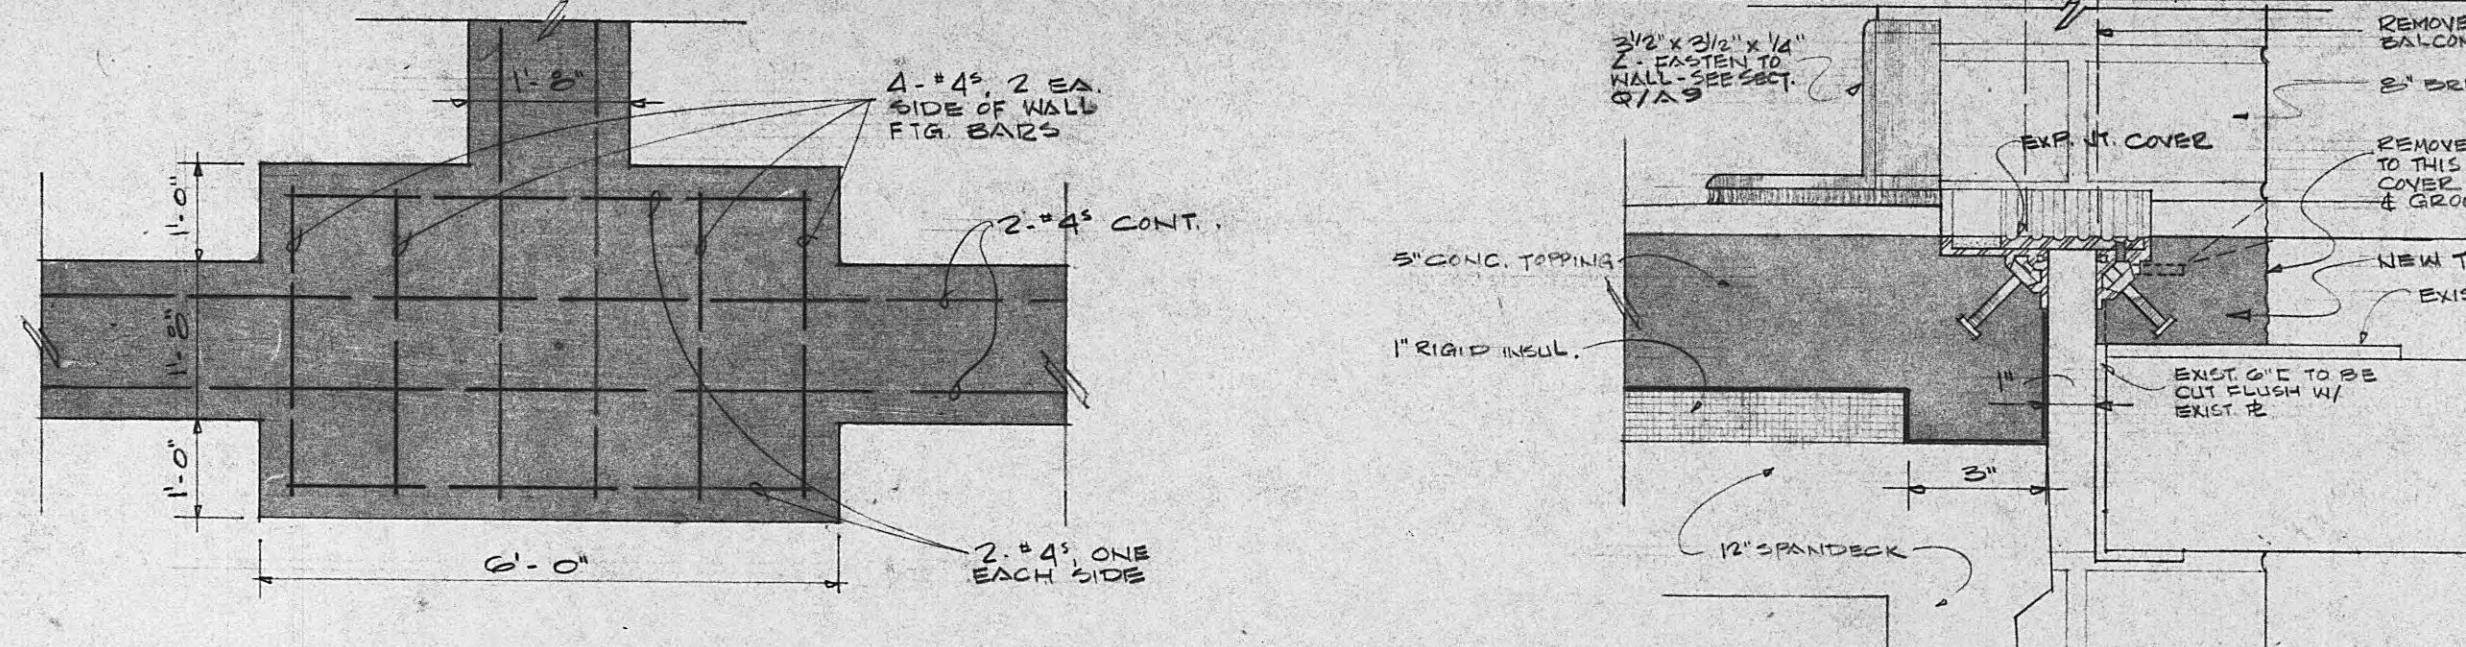

TYP FTG @ ALL
CROSS WALLS

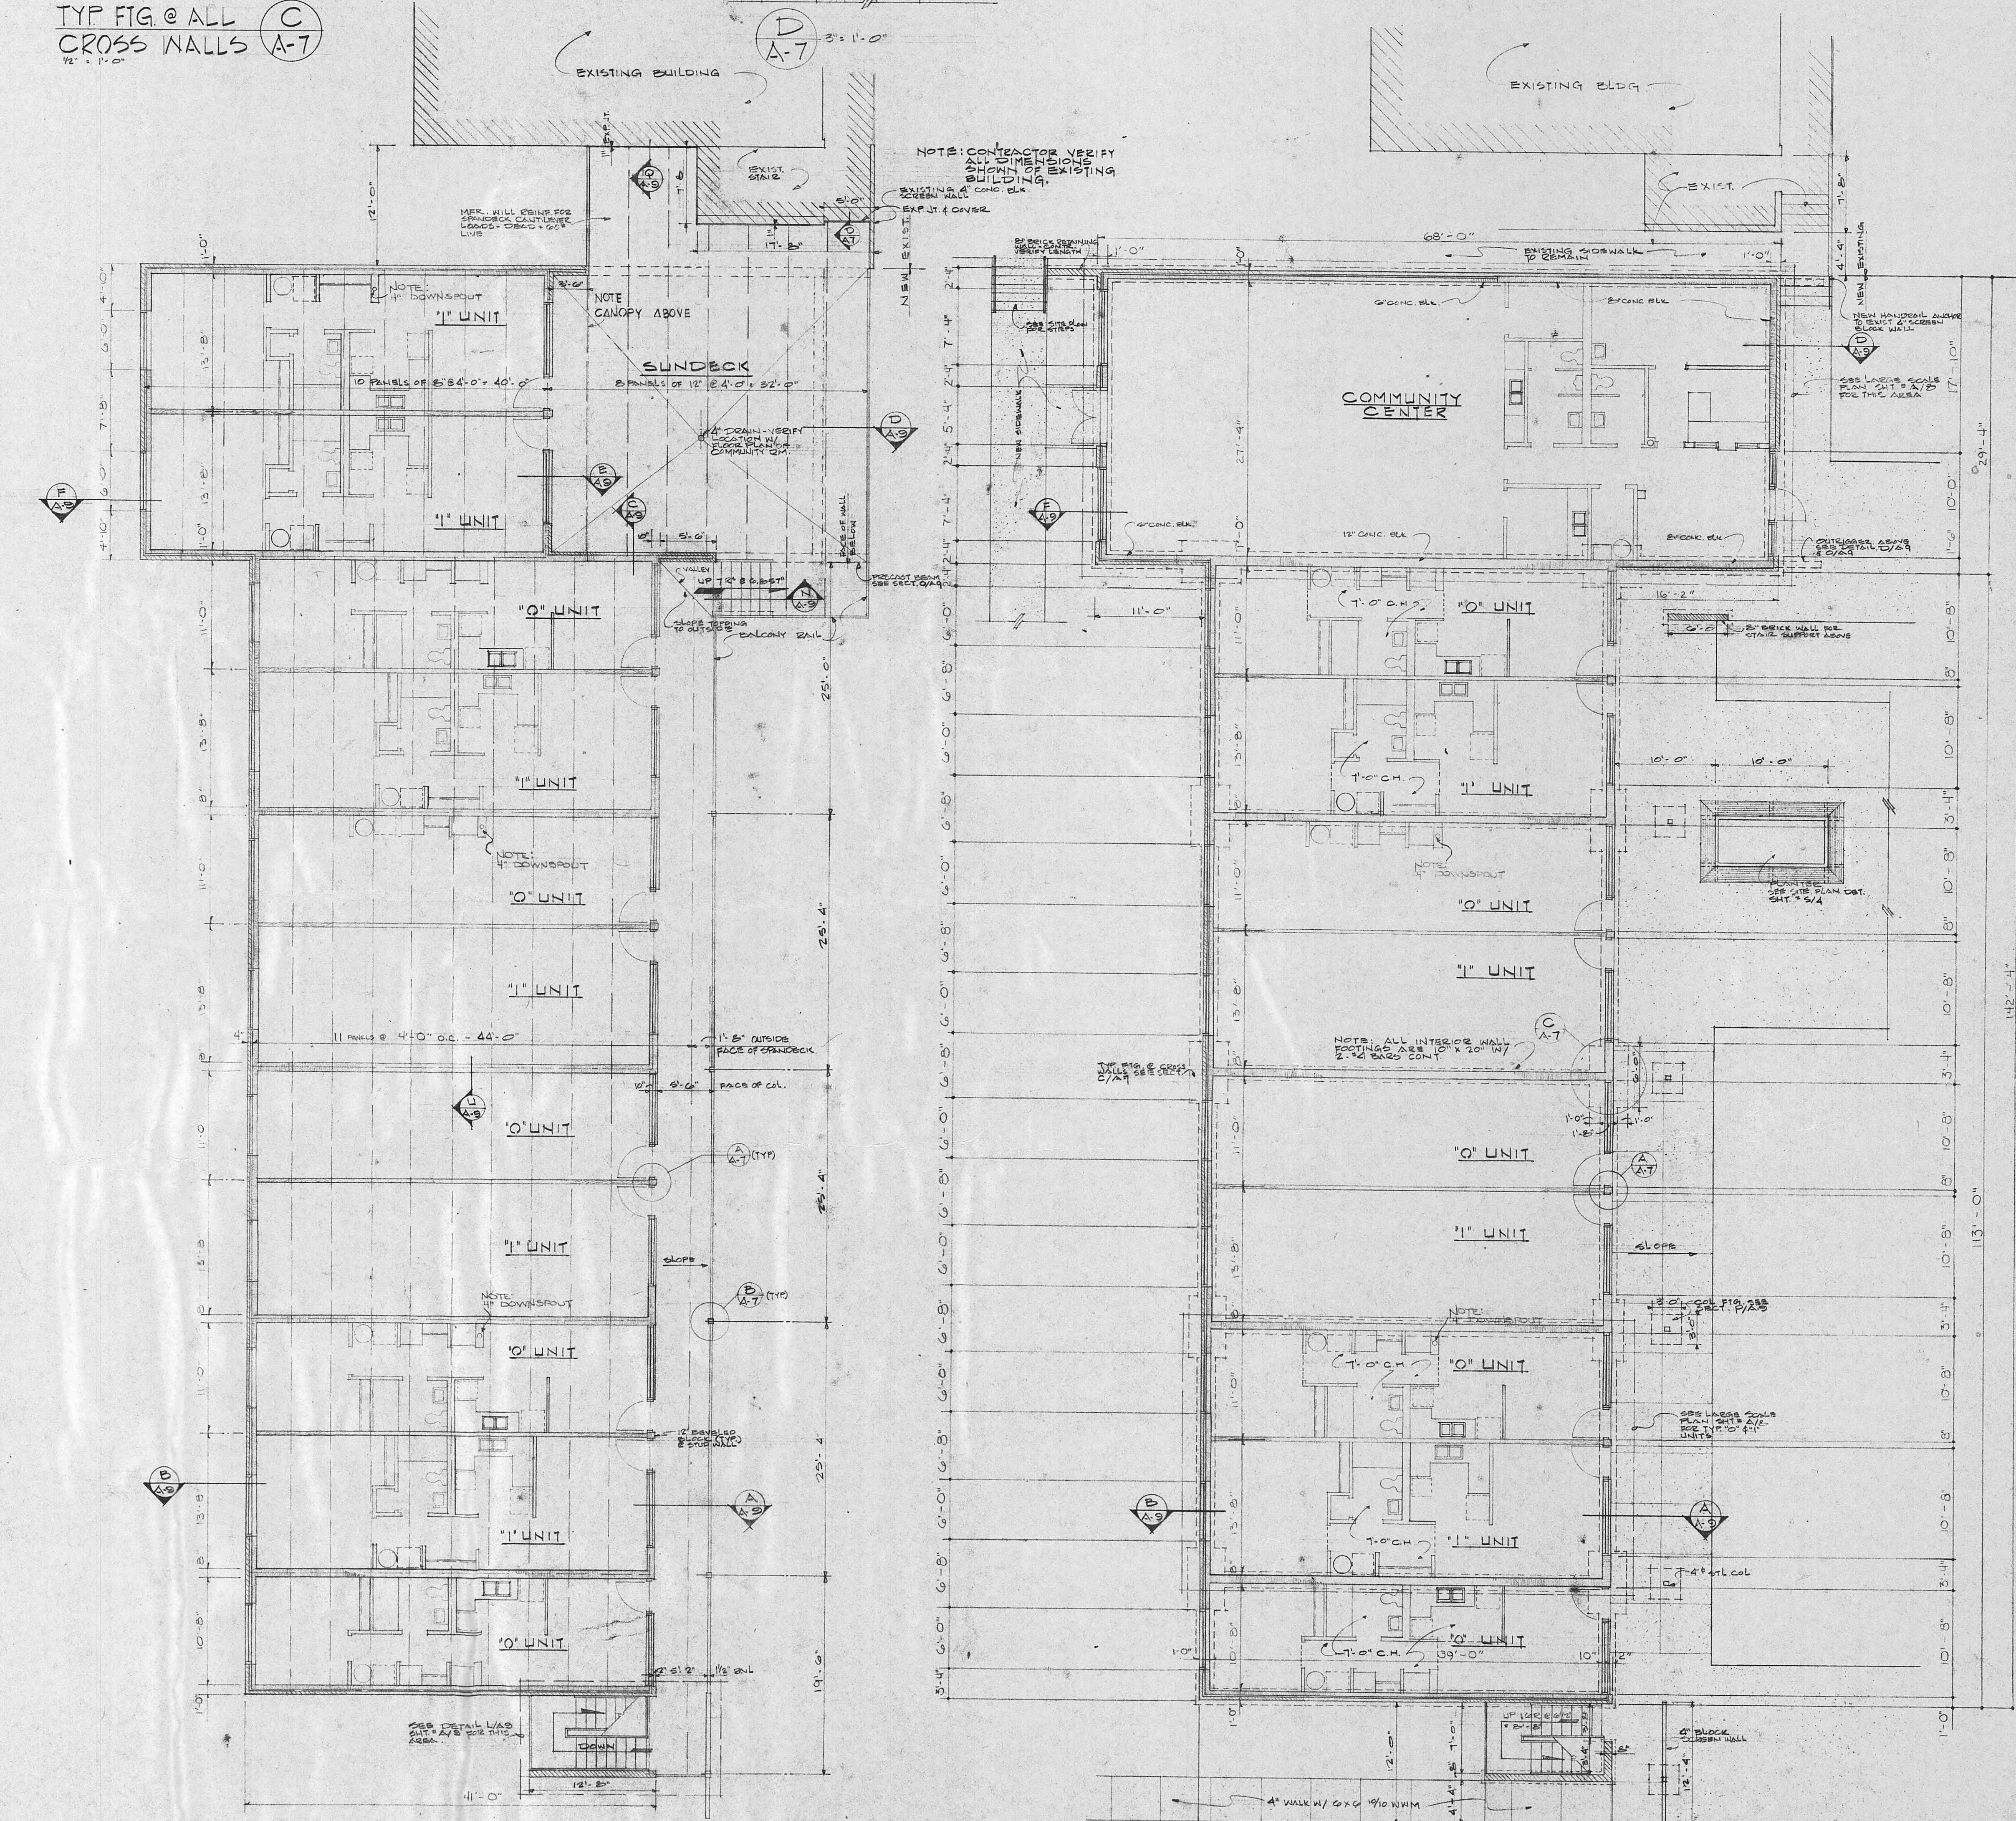

SECOND FLOOR PLAN & FRAMING PLAN

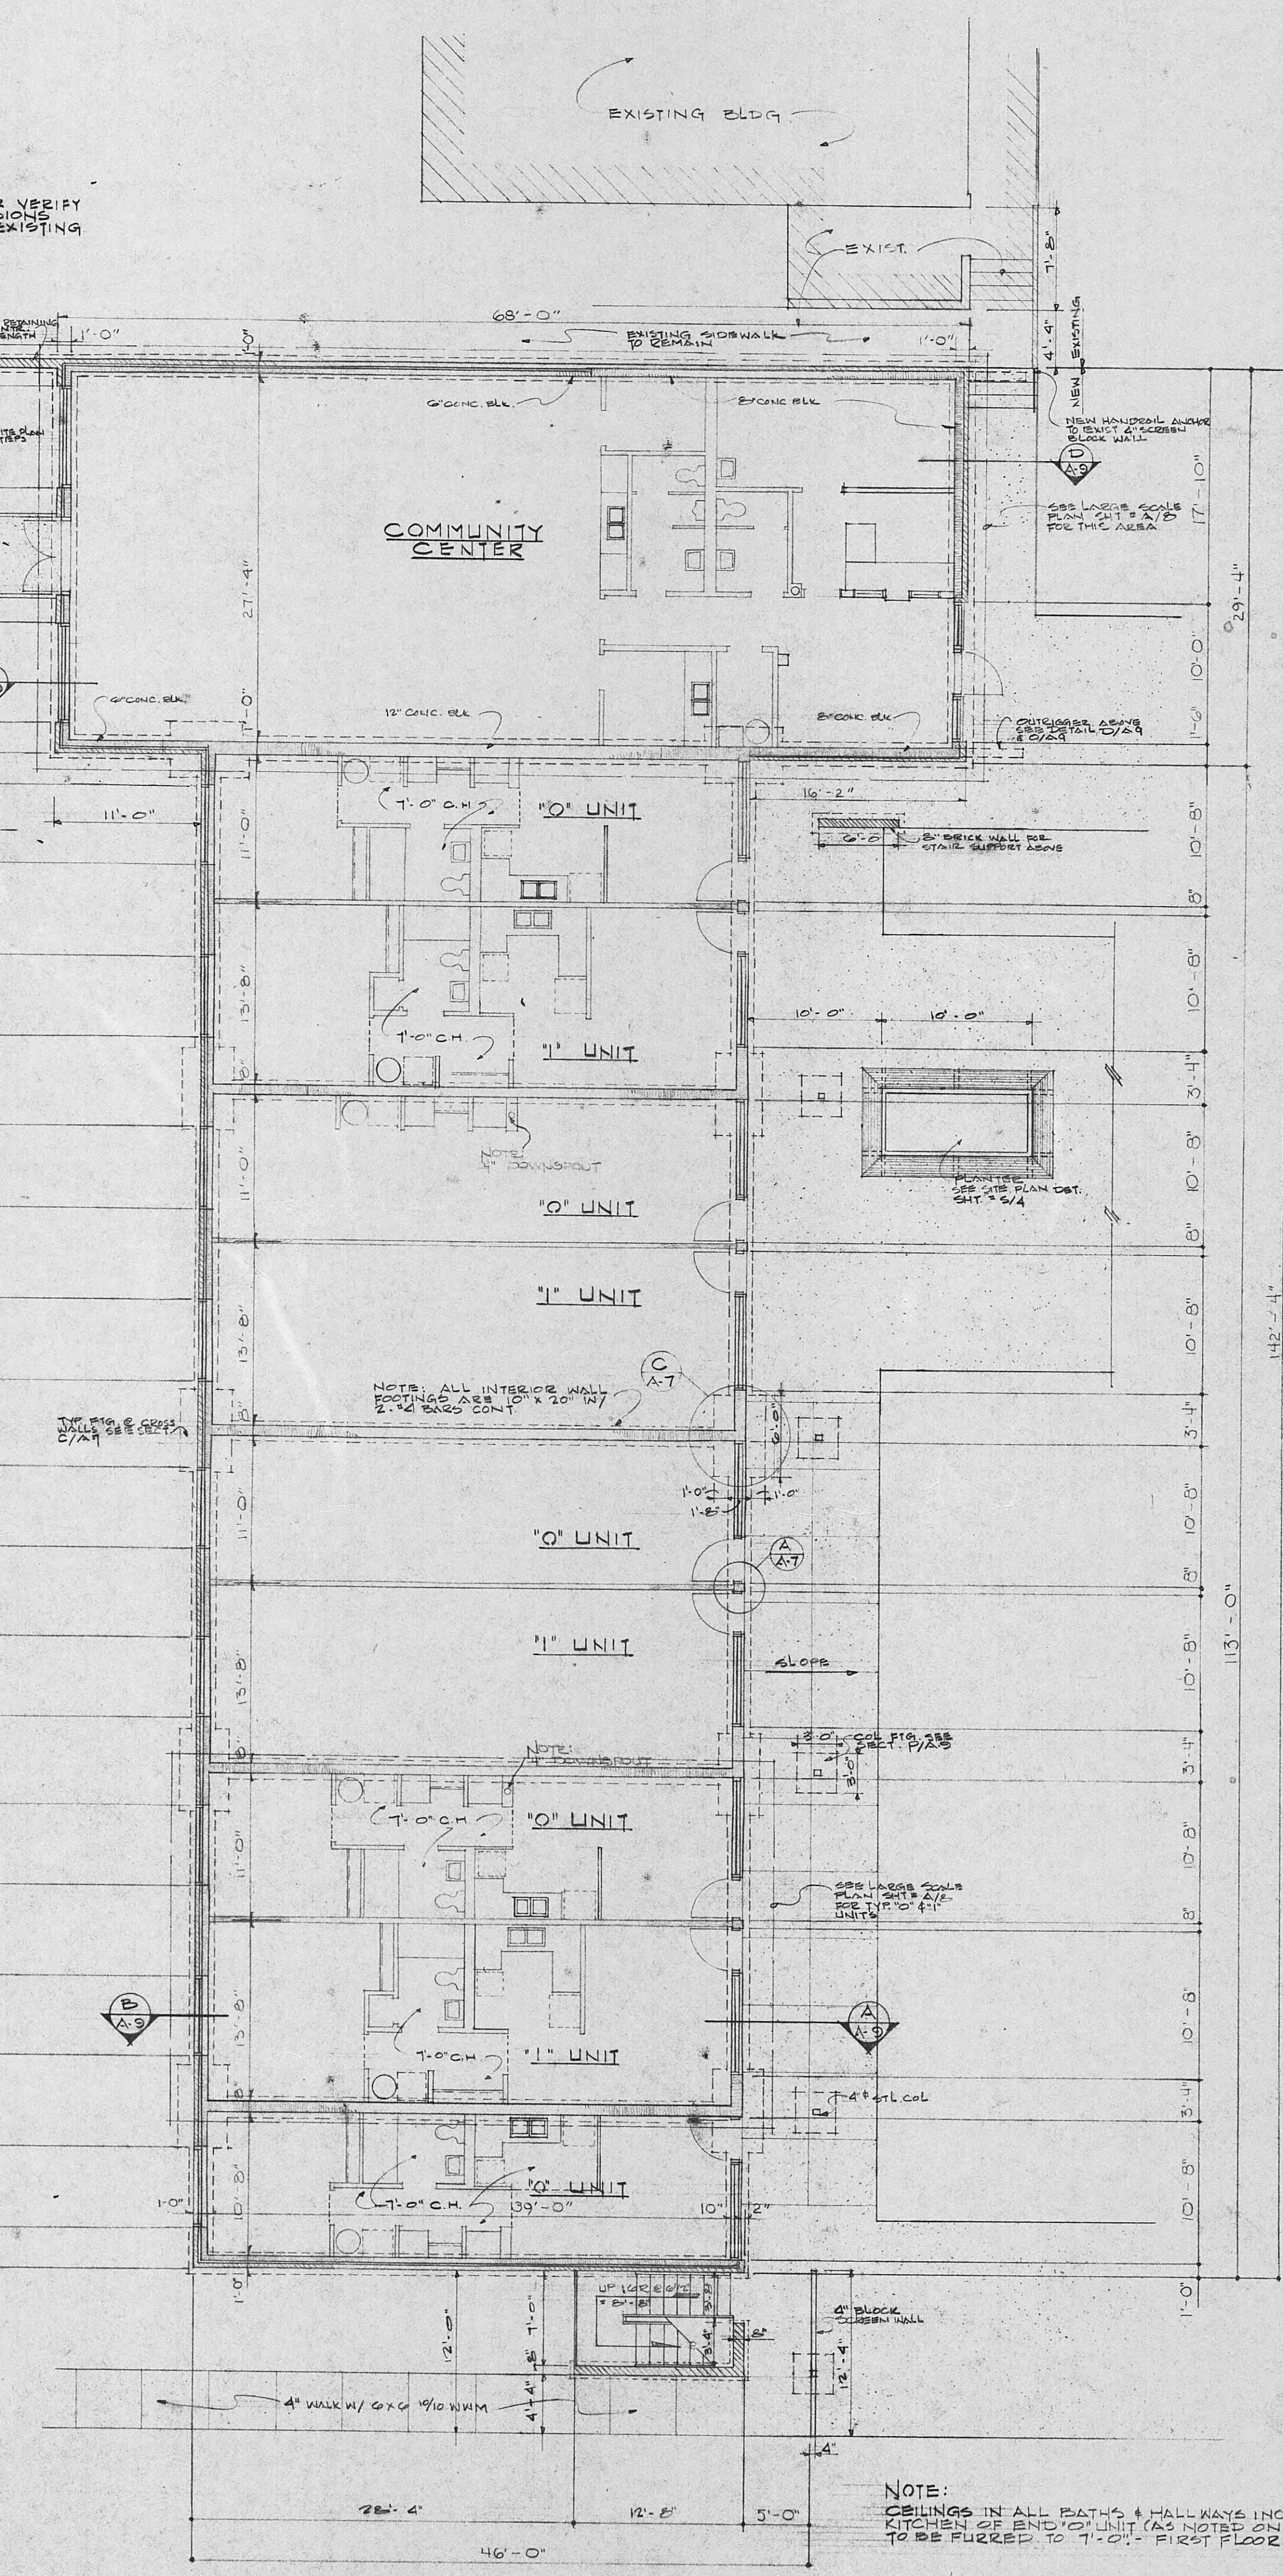

FIRST FLOOR PLAN & FOUNDATION PLAN

