
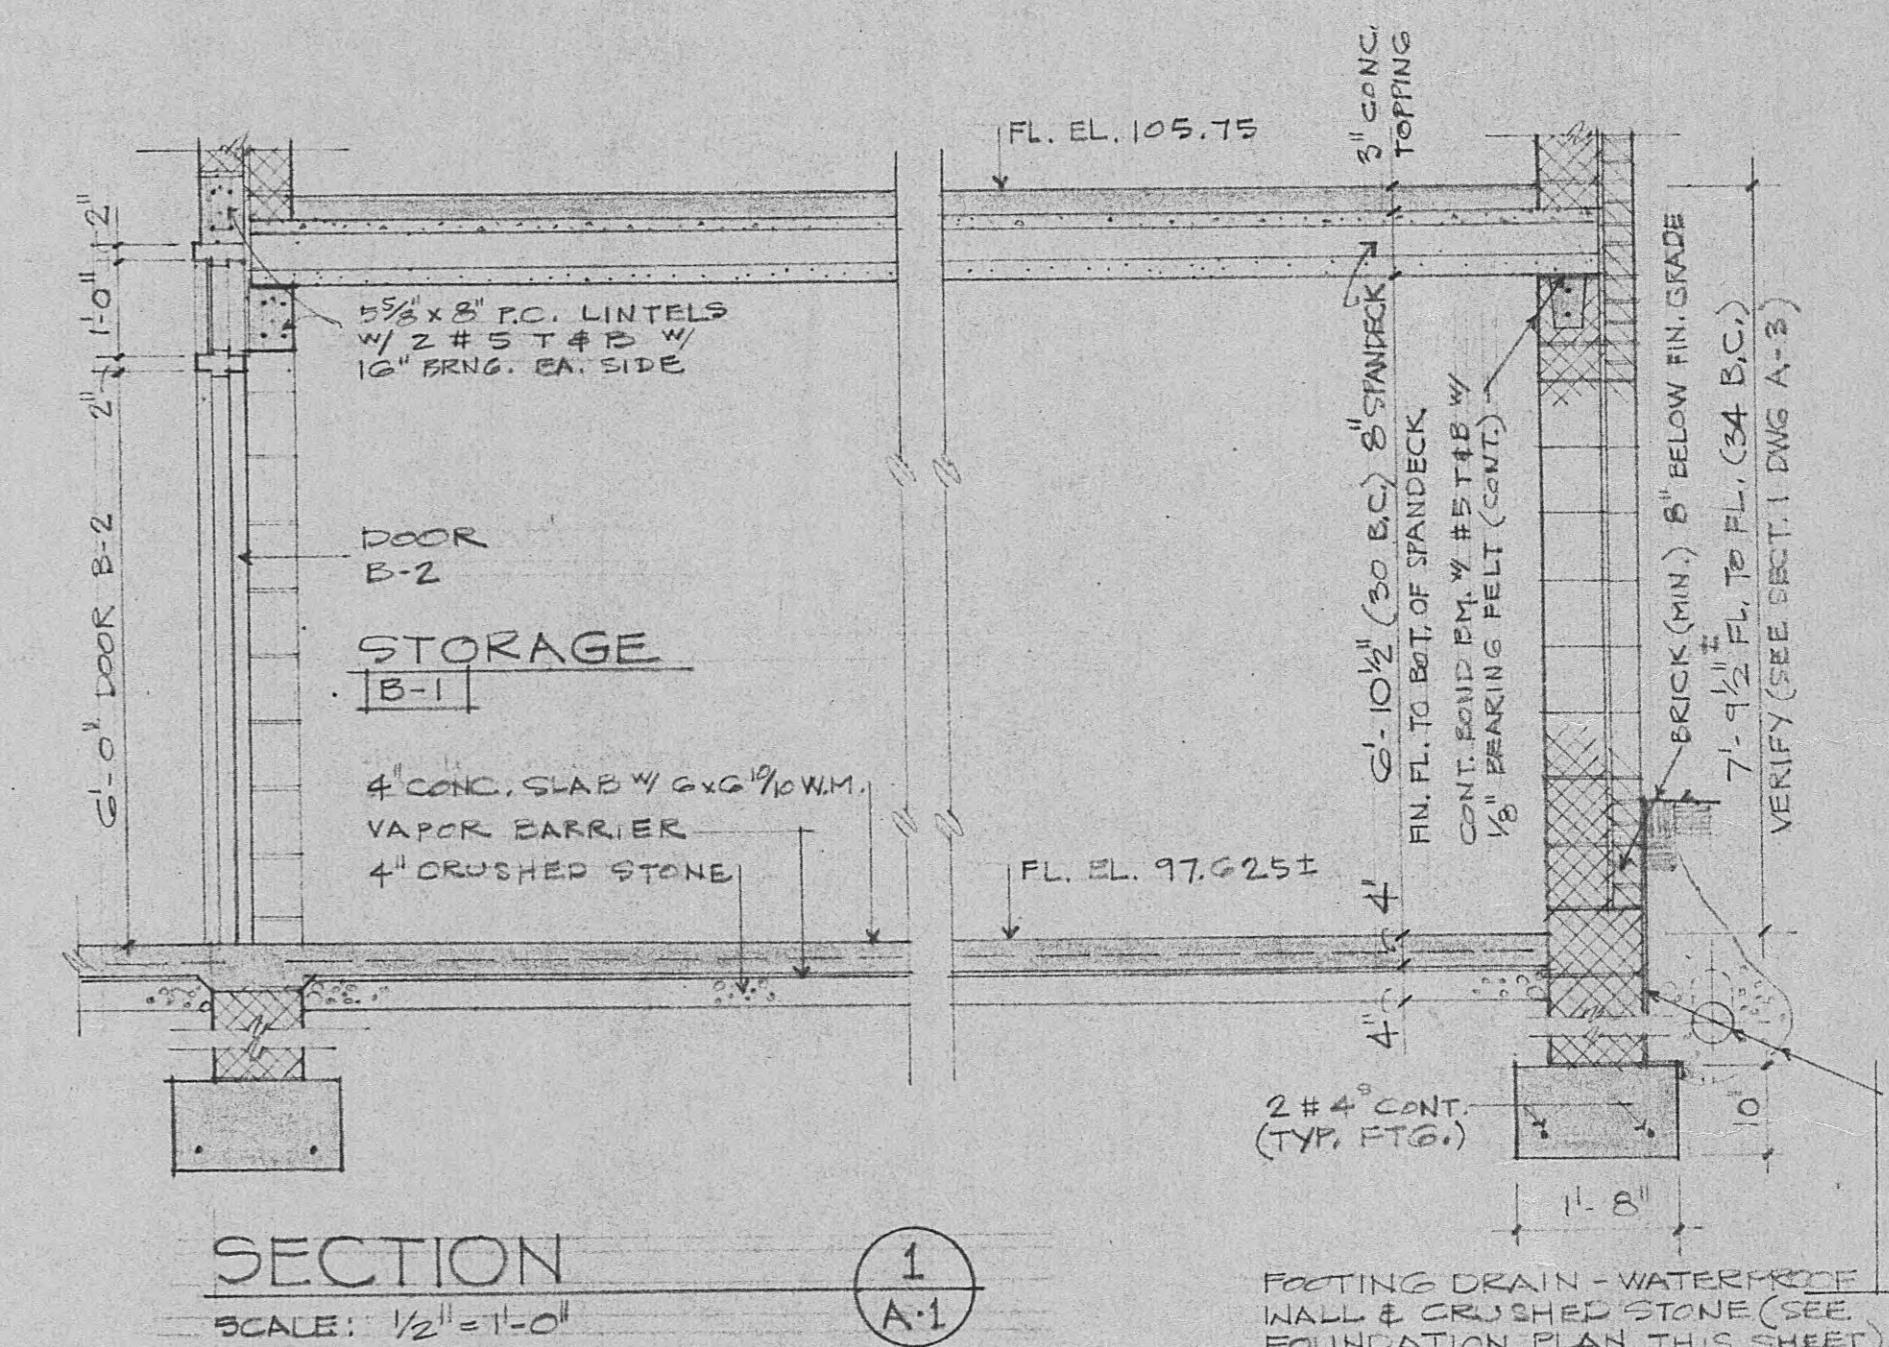
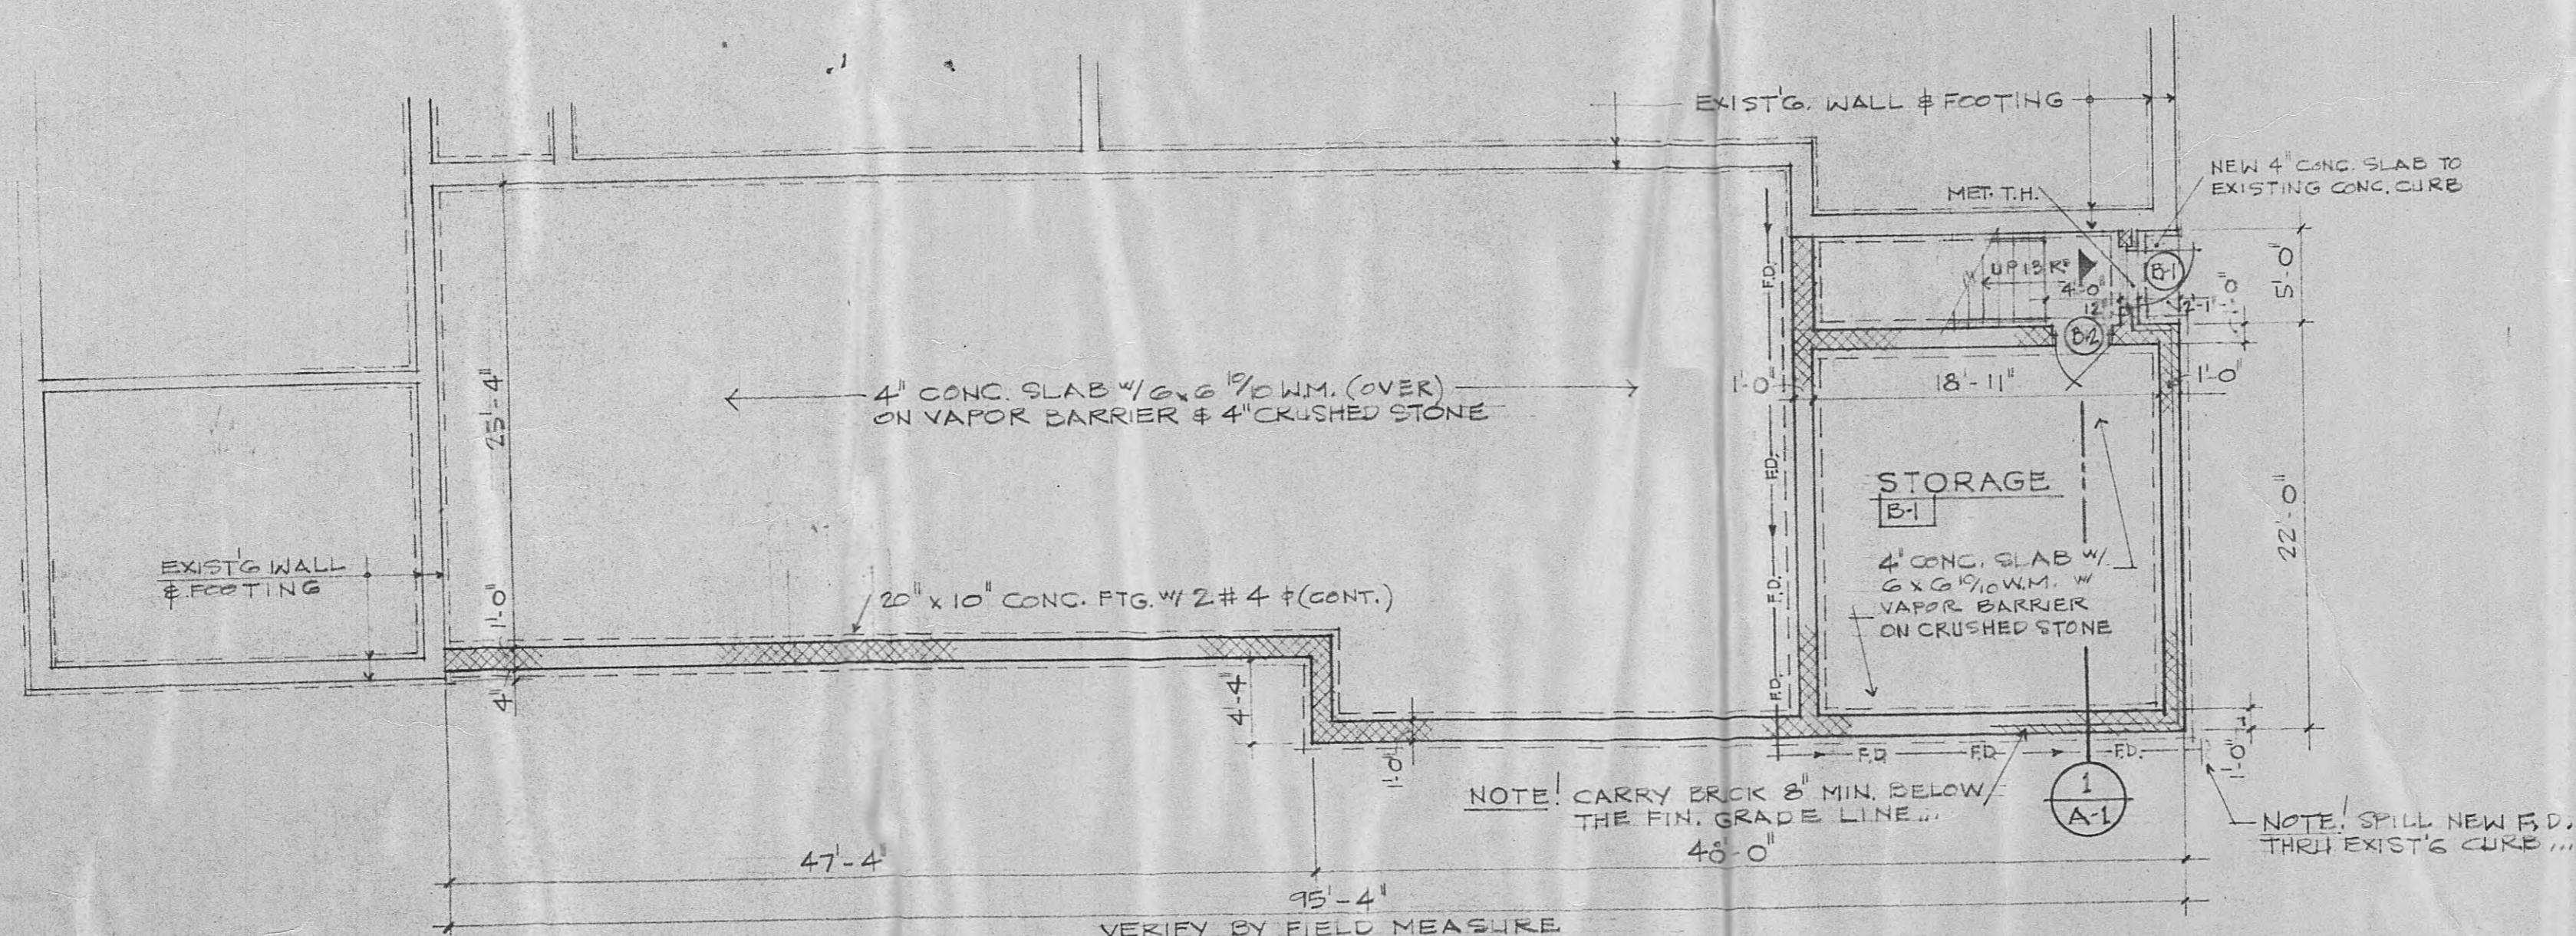


AN ADDITION TO:

# HARRIMAN UTILITIES BUILDING

HARRIMAN, TENNESSEE

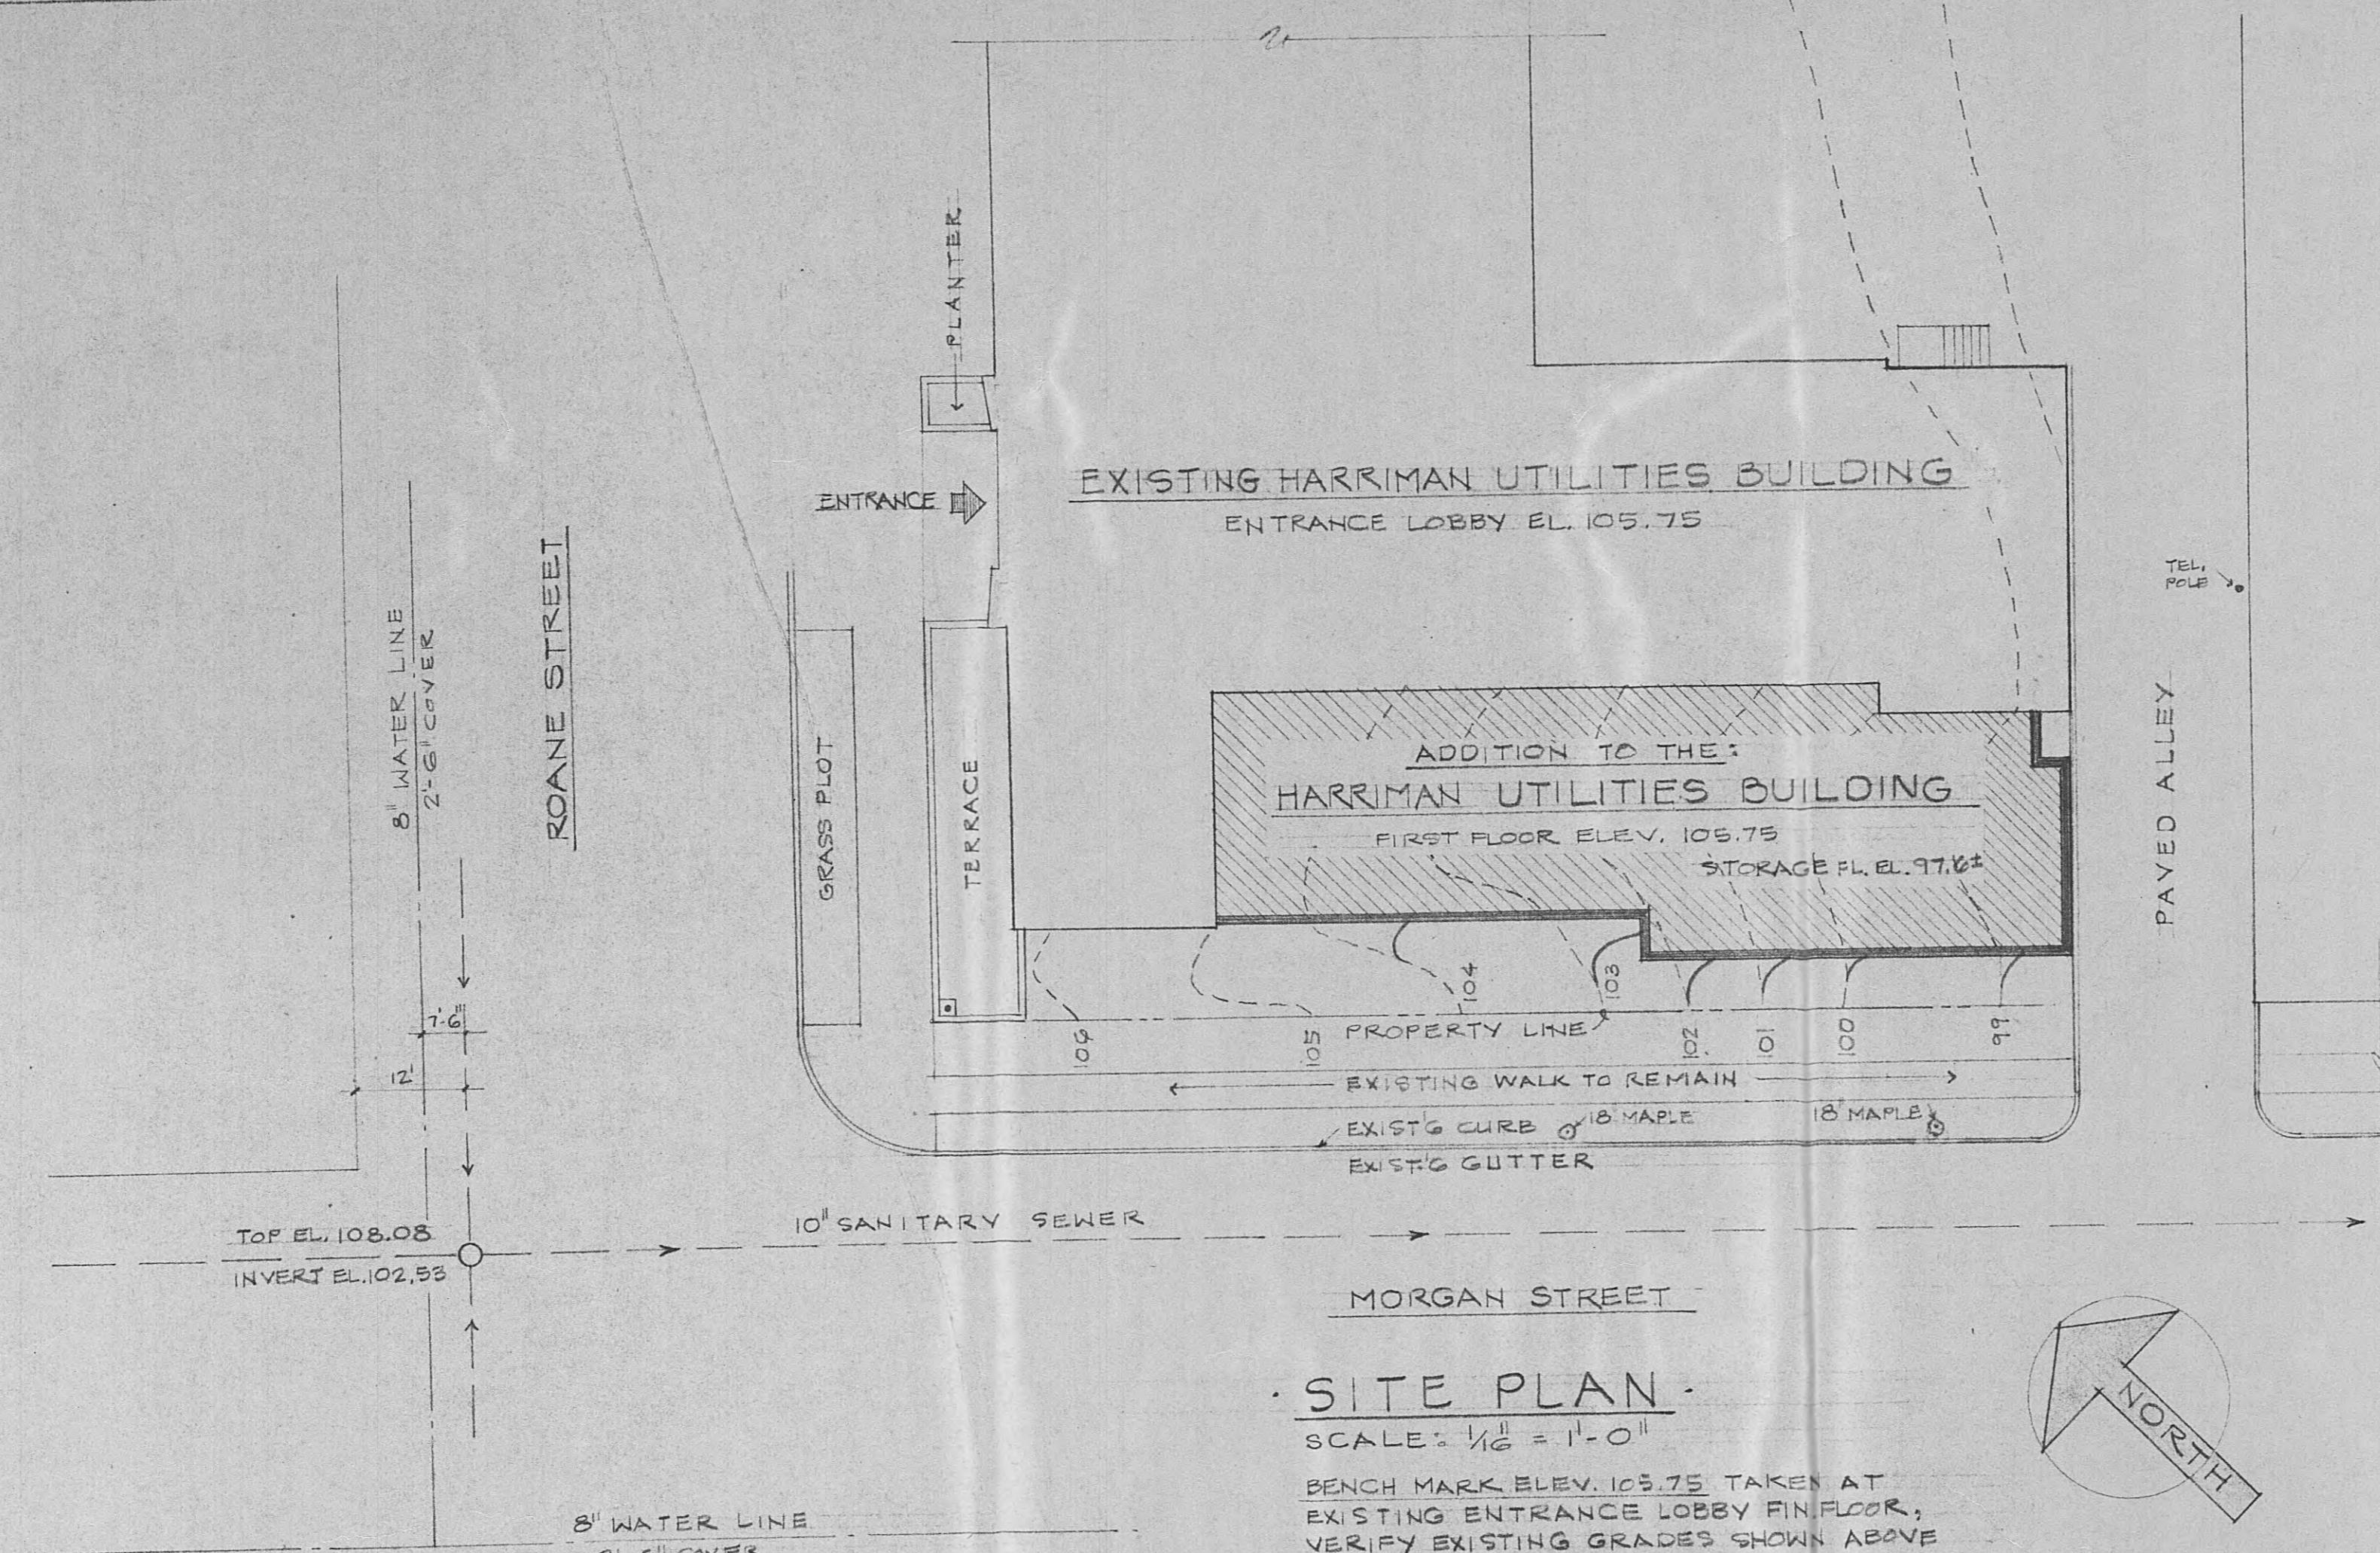

## INDEX TO DRAWINGS:


- | NO. | TITLE                              |
|-----|------------------------------------|
| A.1 | TITLE, INDEX, SITE & FOUNDATION... |
| A.2 | FLOOR PLAN & INTERIOR ELEVATIONS   |
| A.3 | ELEVATIONS & THRU SECTIONS...      |
| A.4 | WALL SECTIONS & MISC. DETAILS...   |
| A.5 | SCHEDULES & ROOF PLAN...           |
| A.6 | FRAMING PLAN & DETAILS...          |
| M.1 | MECHANICAL                         |
| E.1 | ELECTRICAL                         |

CHECK SET (NOT FOR CONSTRUCTION)

TITLE, INDEX, SITE & FOUNDATION PLAN...	
ADDITIONS AND ALTERATIONS TO :	
<u>HARRIMAN UTILITIES BUILDING</u>	
HARRIMAN,	
TENNESSEE	
Lindsay and Maples, Architects, Inc.	
CLOVERLEAF BLDG.	KNOXVILLE, TENNESSEE


A  
1

26 FEB. 71

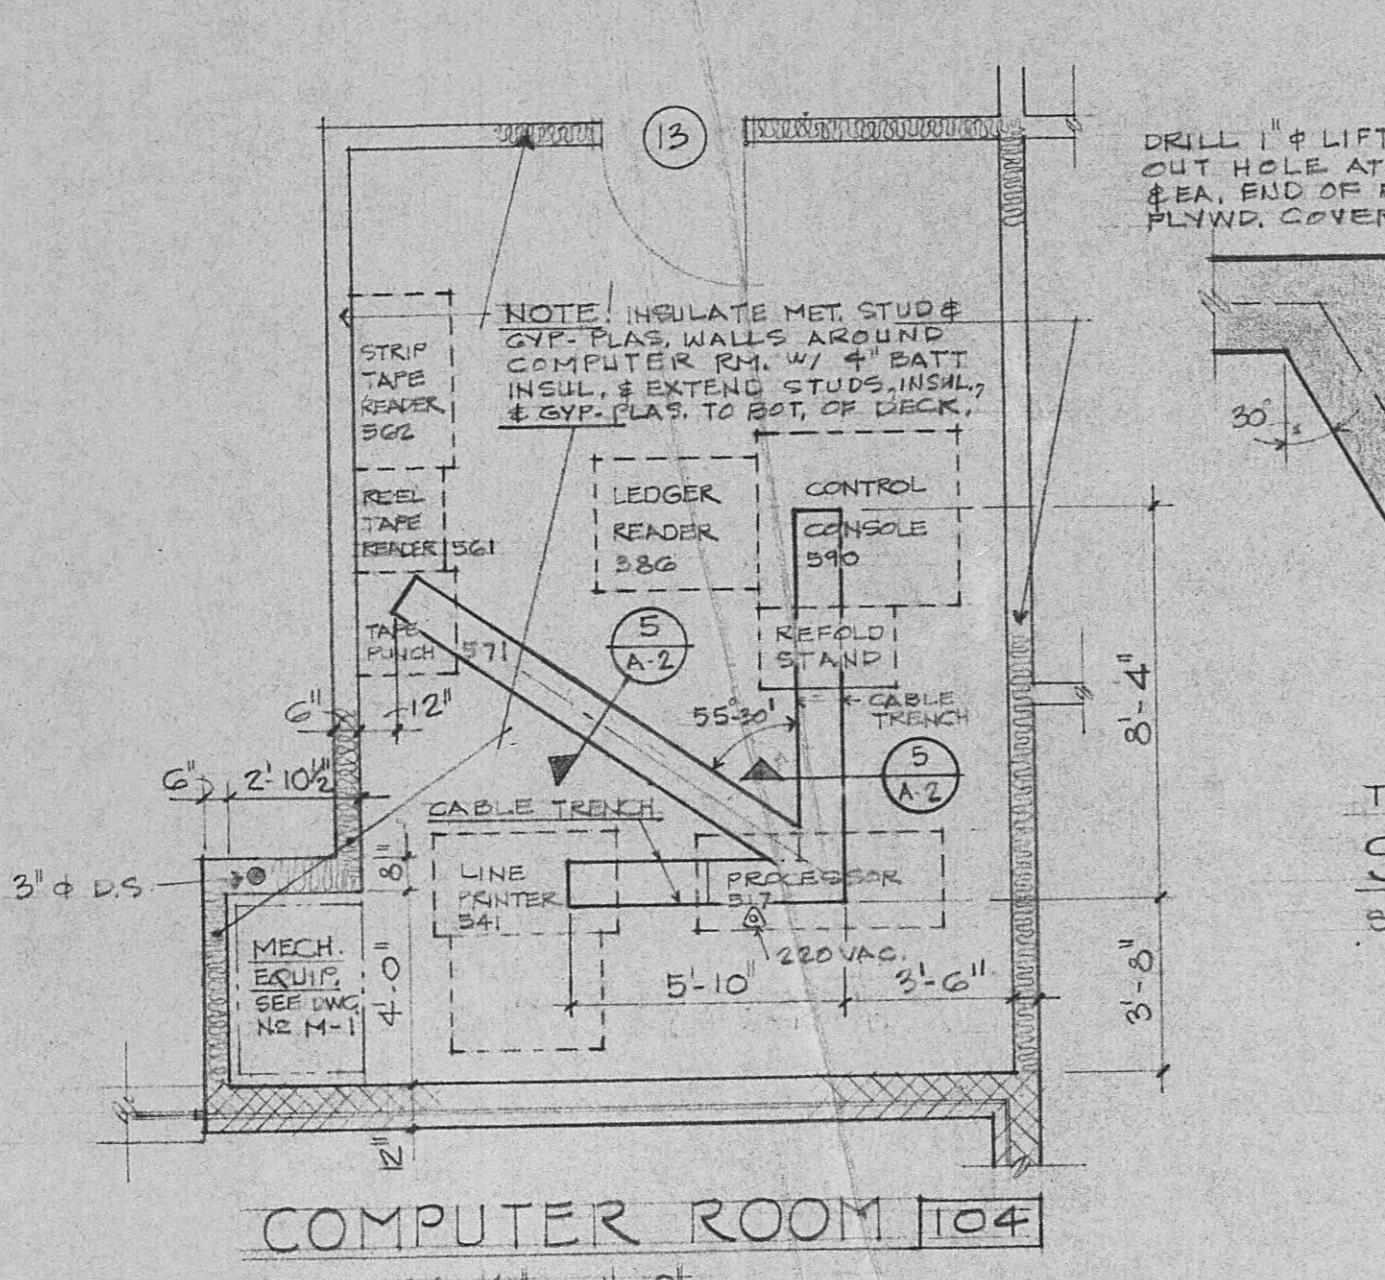


## COMPUTER ROOM 104

SCALE:  $\frac{1}{4}'' = 1'-0''$


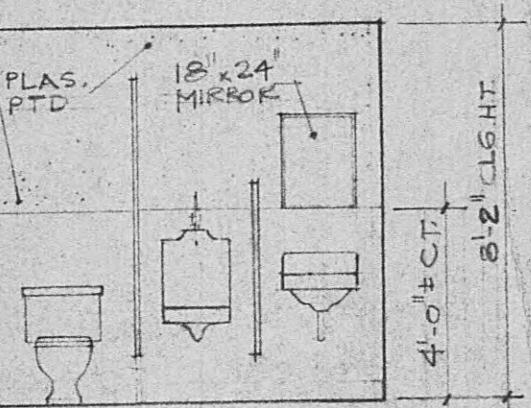


ELEV. 5  
 $\frac{1}{4}'' = 1'-0''$  A-2

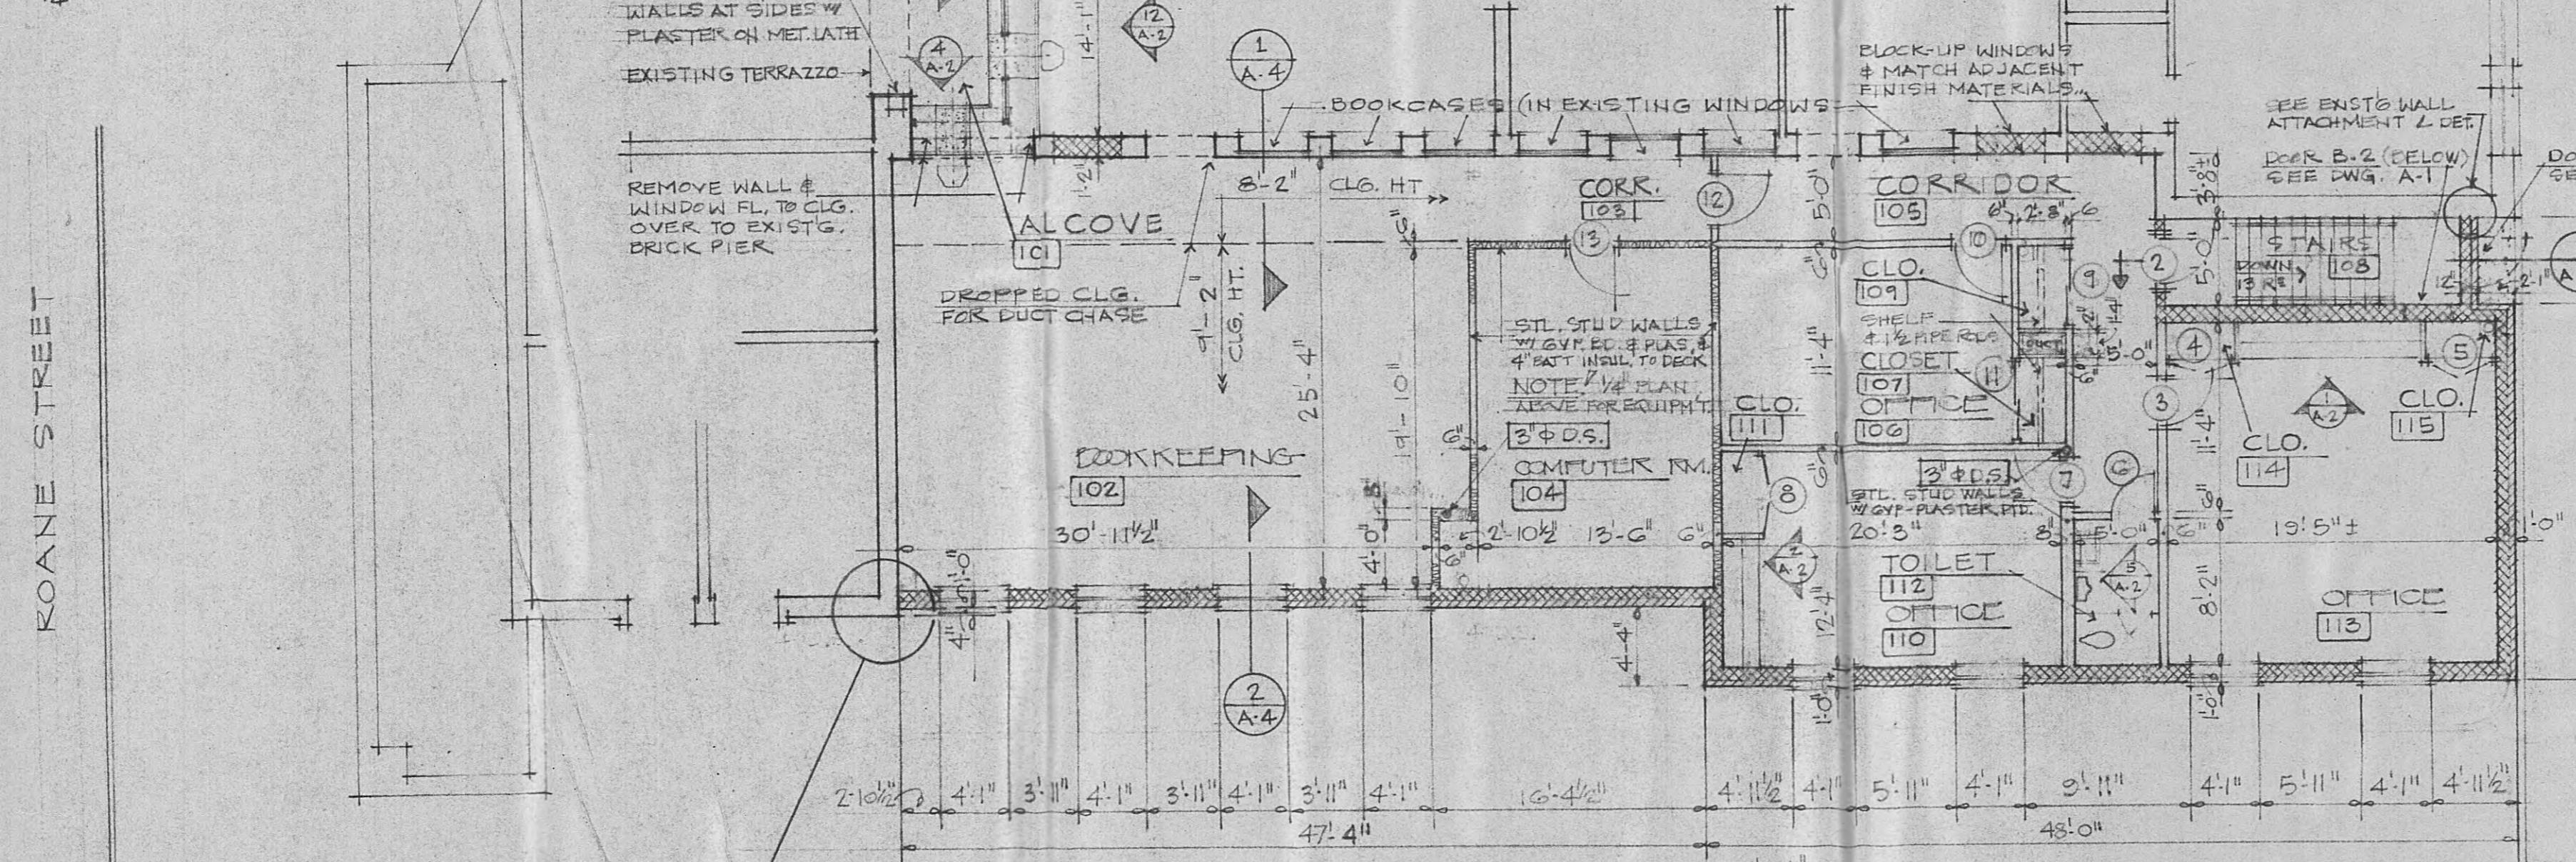


# FIRST FLOOR PLAN

SCALE: 1/8" = 1'

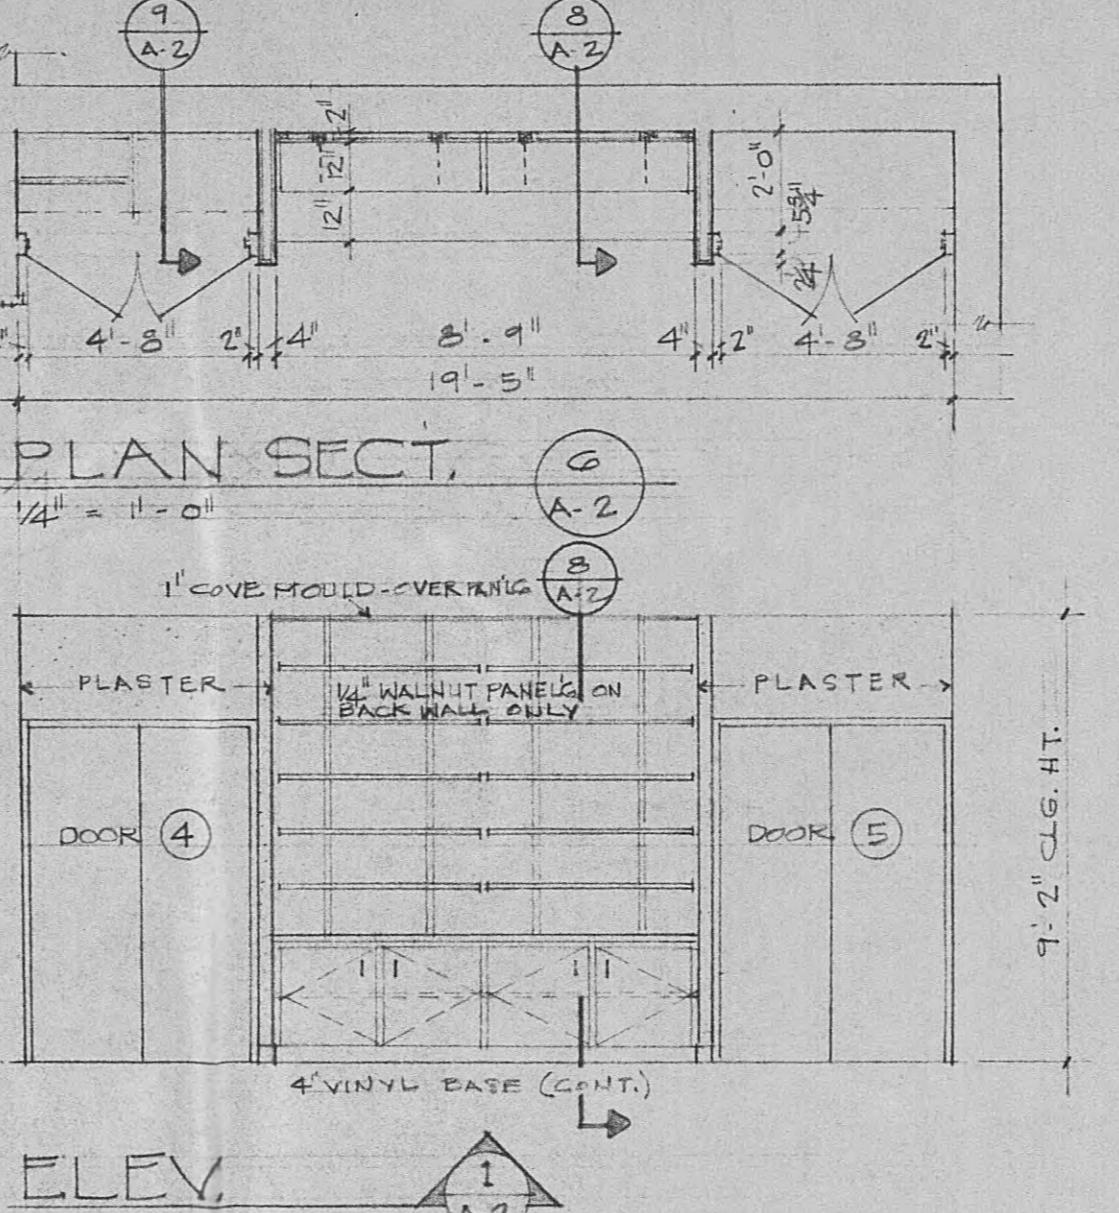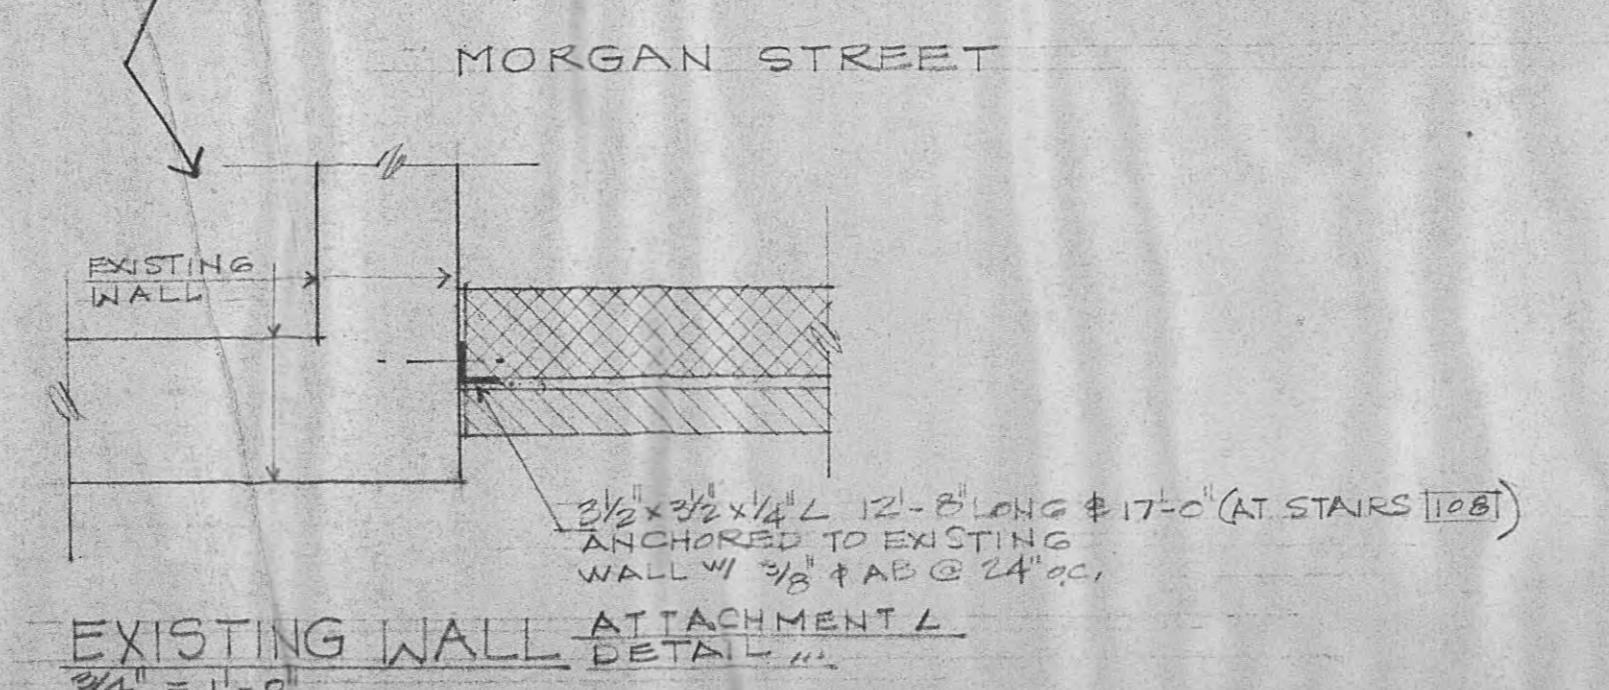


PLAN SECT. 7

$$\frac{1}{4}'' =$$

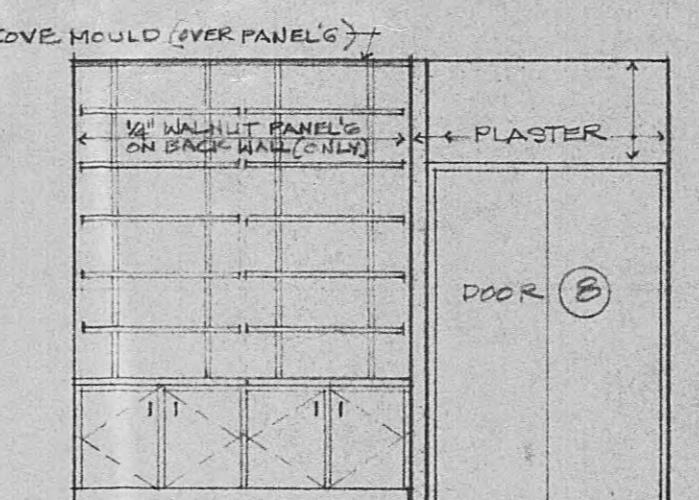


ELEV.

4

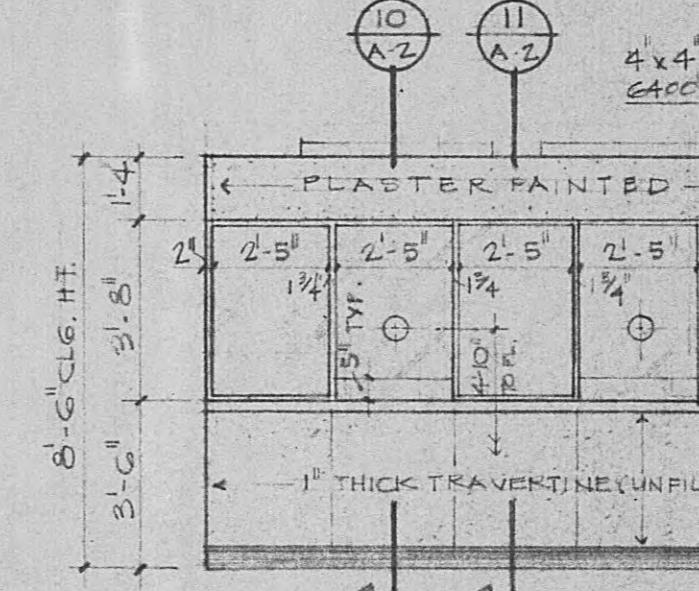


**ELEV.** 

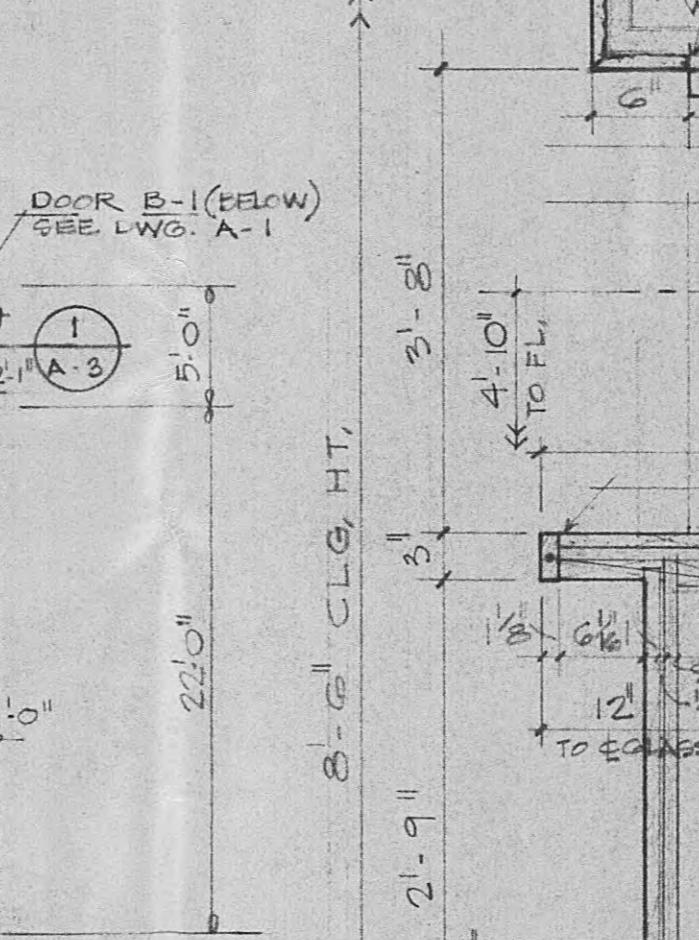

VINYL BASE  
SECTION  
SCALE: 1"

ROD & SHELF DETAIL

1/2" x 1-0"

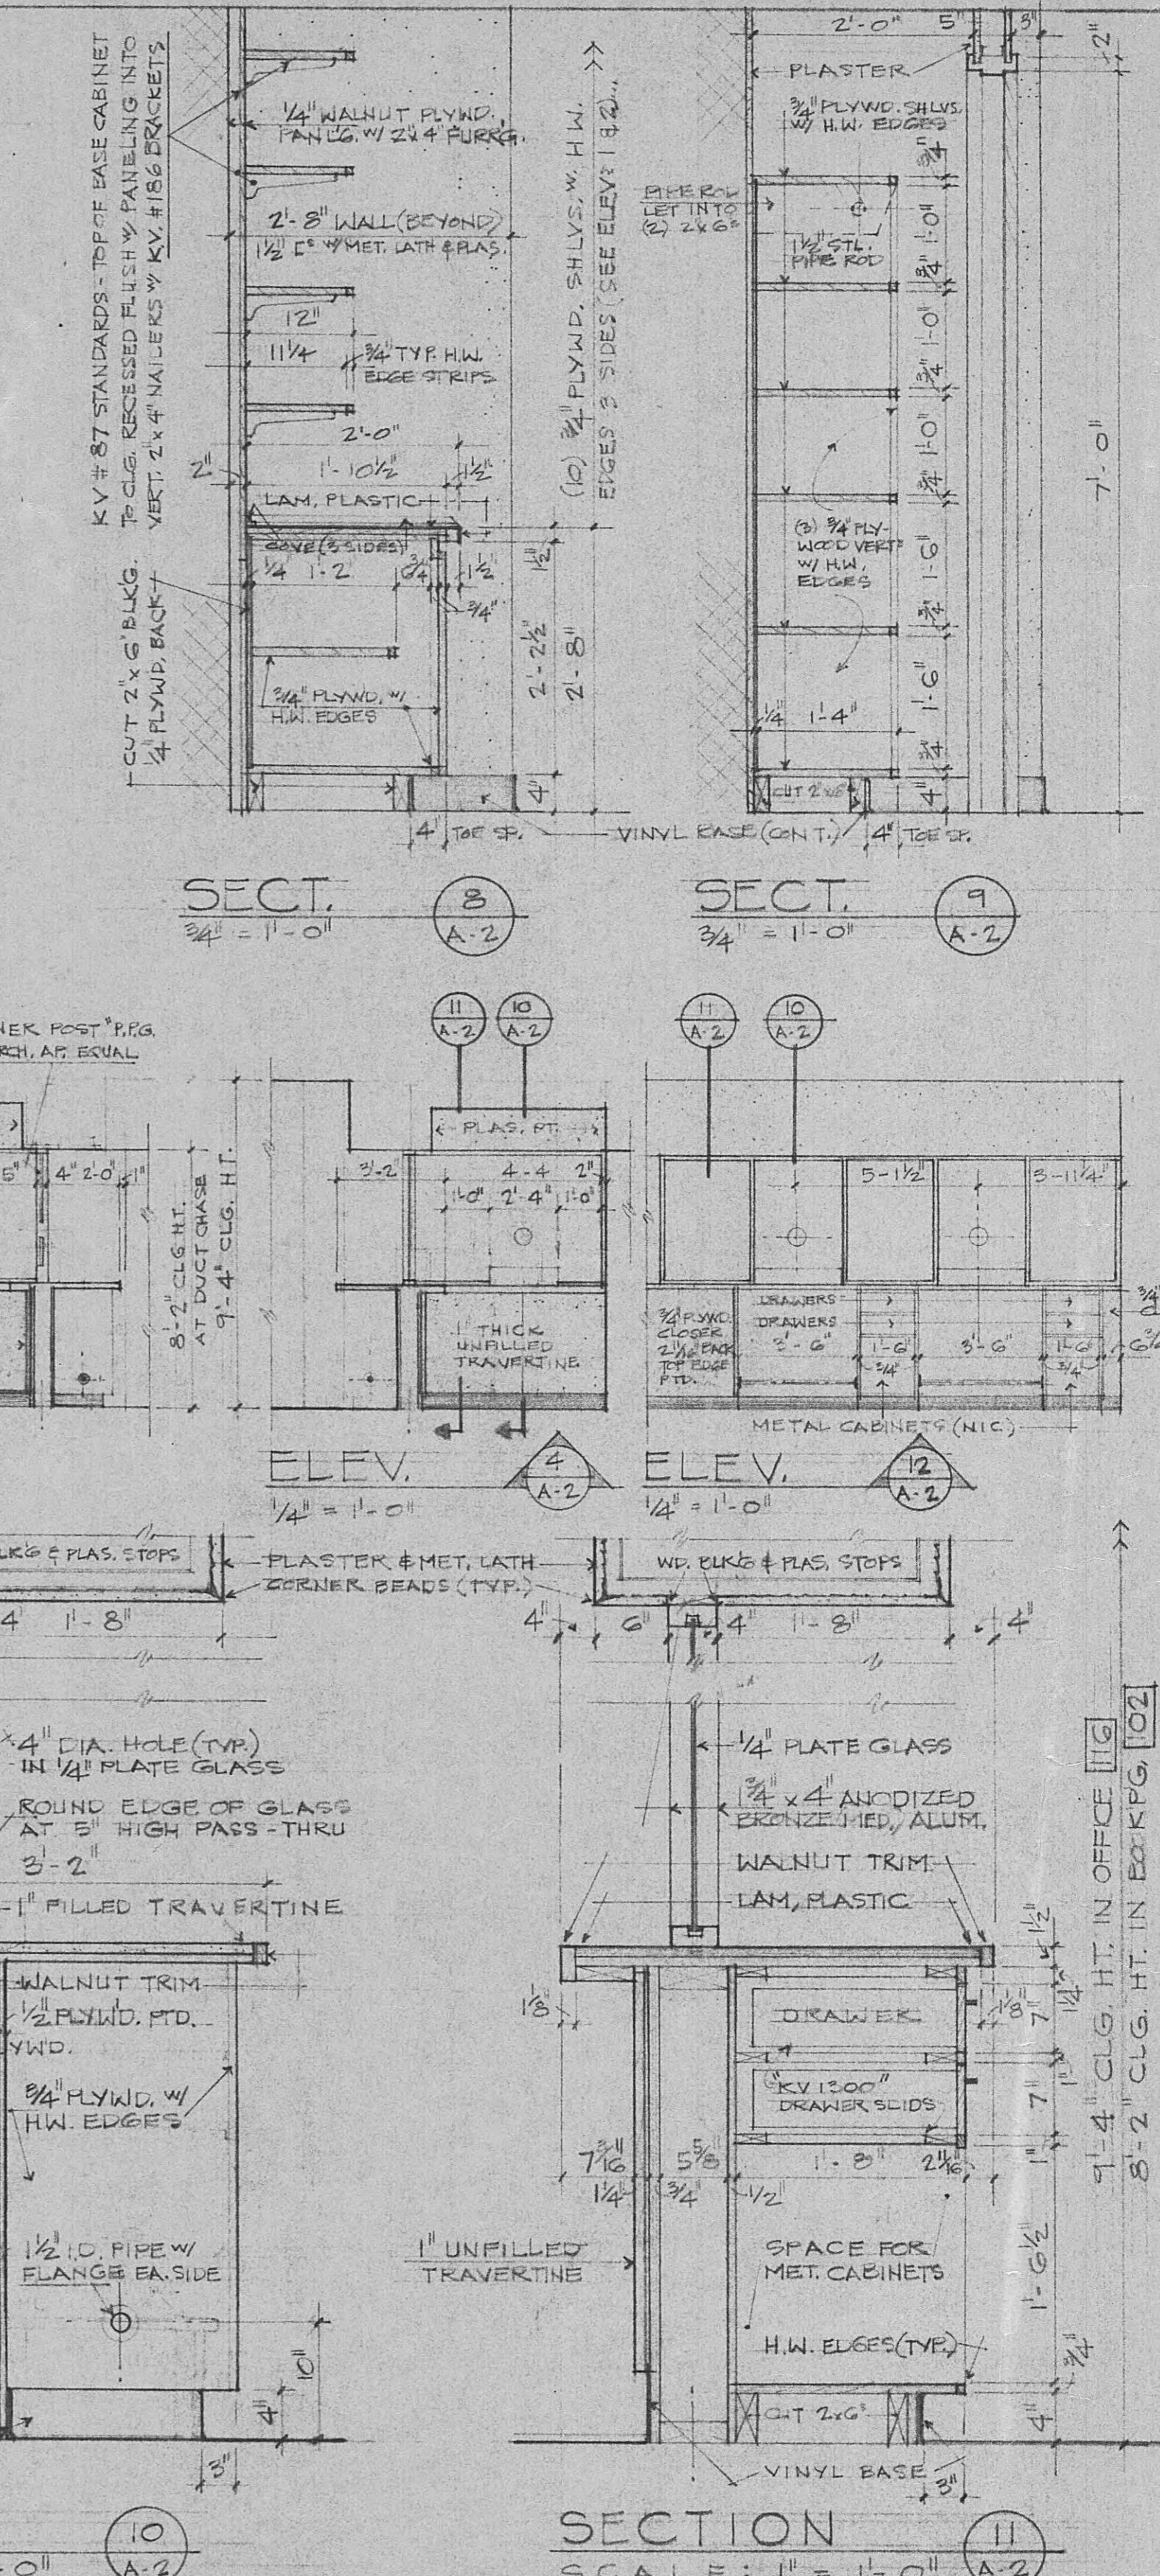



## A BINET HARDBACK

ABINET HARDWARE:  
WHEELS, SLIDES, KEY 1250

AWER GLIDES — K&V 1300  
AWER PHILLS — STANLEY 4484

OWNER FULLS — STANLEY 4484  
MOR FULLS — STANLEY 4484

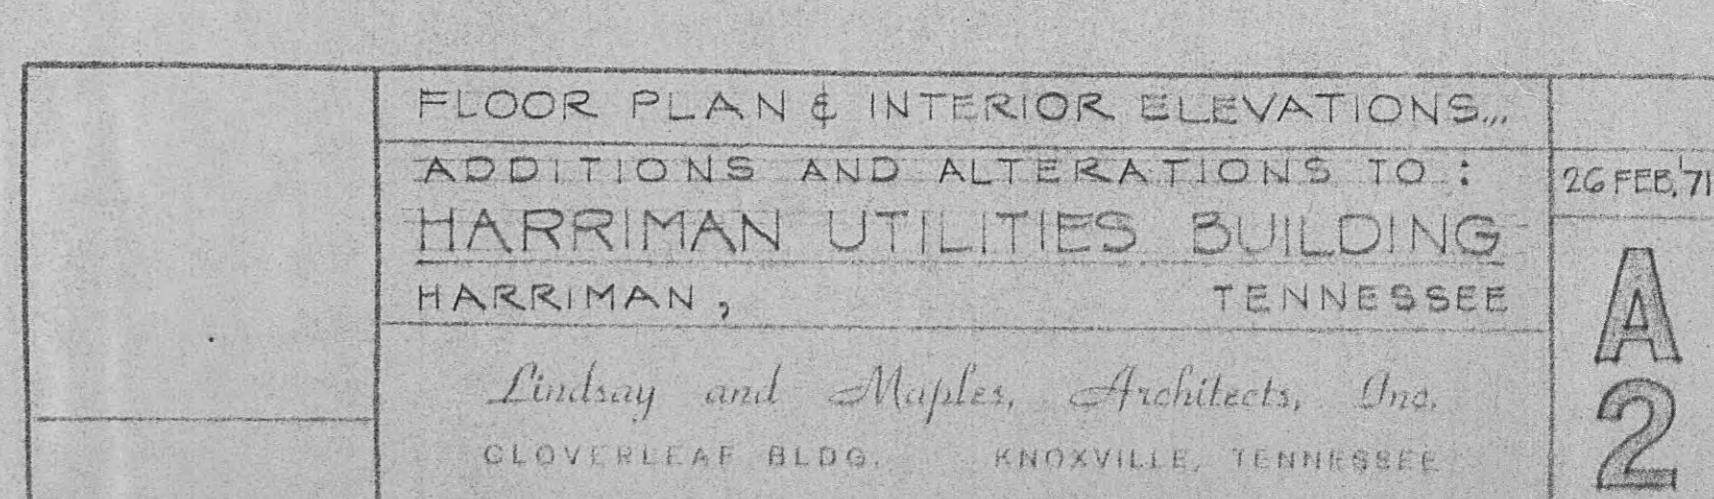

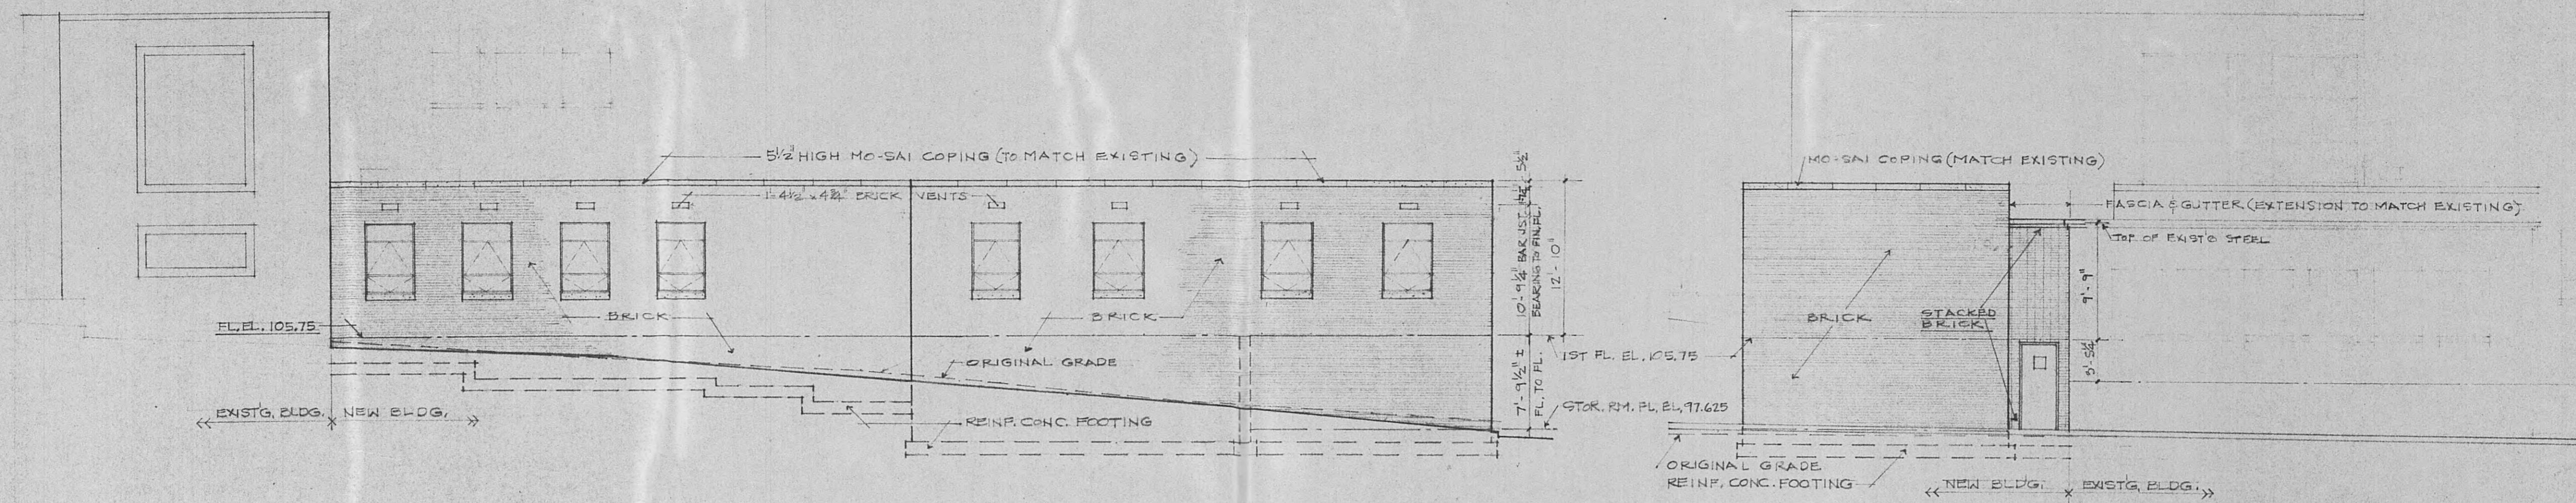


MORGAN STREET ELEVATION

SCALE:  $\frac{1}{8}$ " = 1'-0"

REAR ELEVATION

SCALE:  $\frac{1}{8}$ " = 1'-0"

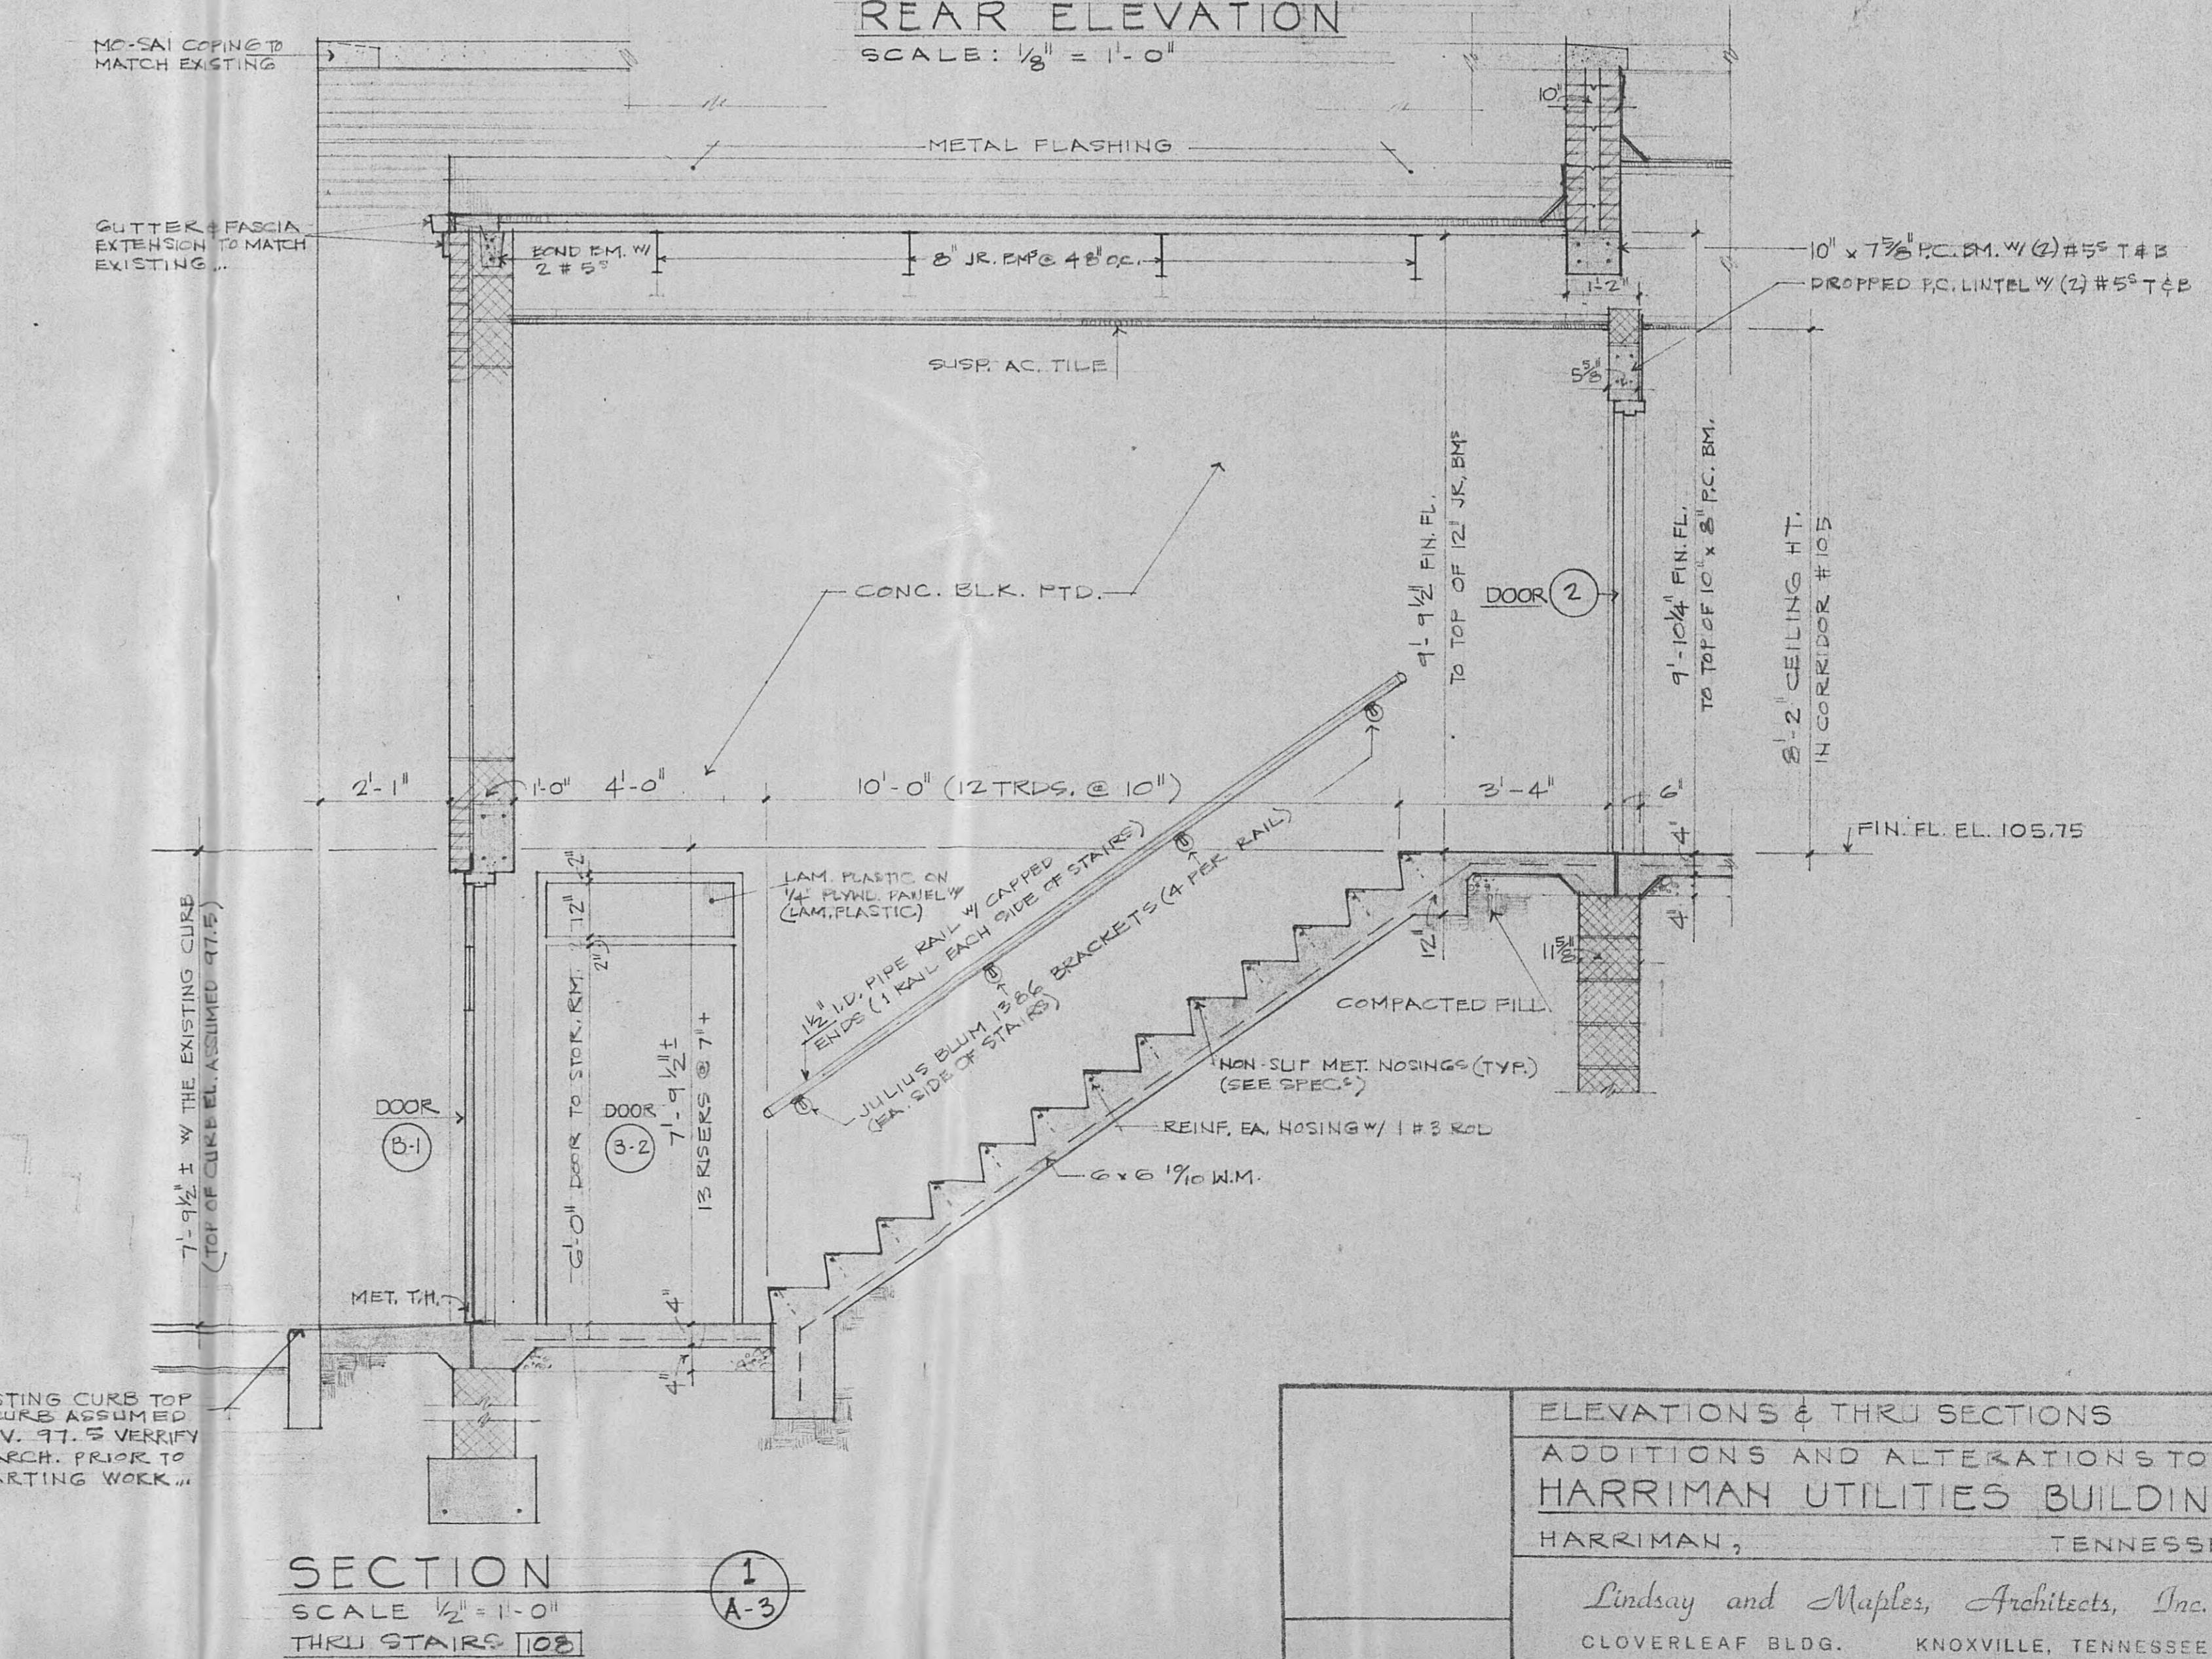



SECTION  
THRU STAIRS 100

SCALE  $\frac{1}{8}$ " = 1'-0"

	ELEVATIONS & THRU SECTIONS
	ADDITIONS AND ALTERATIONS TO:
	HARRIMAN UTILITIES BUILDING
	HARRIMAN,
	TENNESSEE
	Lindsay and Maples, Architects, Inc.
	CLOVERLEAF BLDG. KNOXVILLE, TENNESSEE

A

26 FEB 71

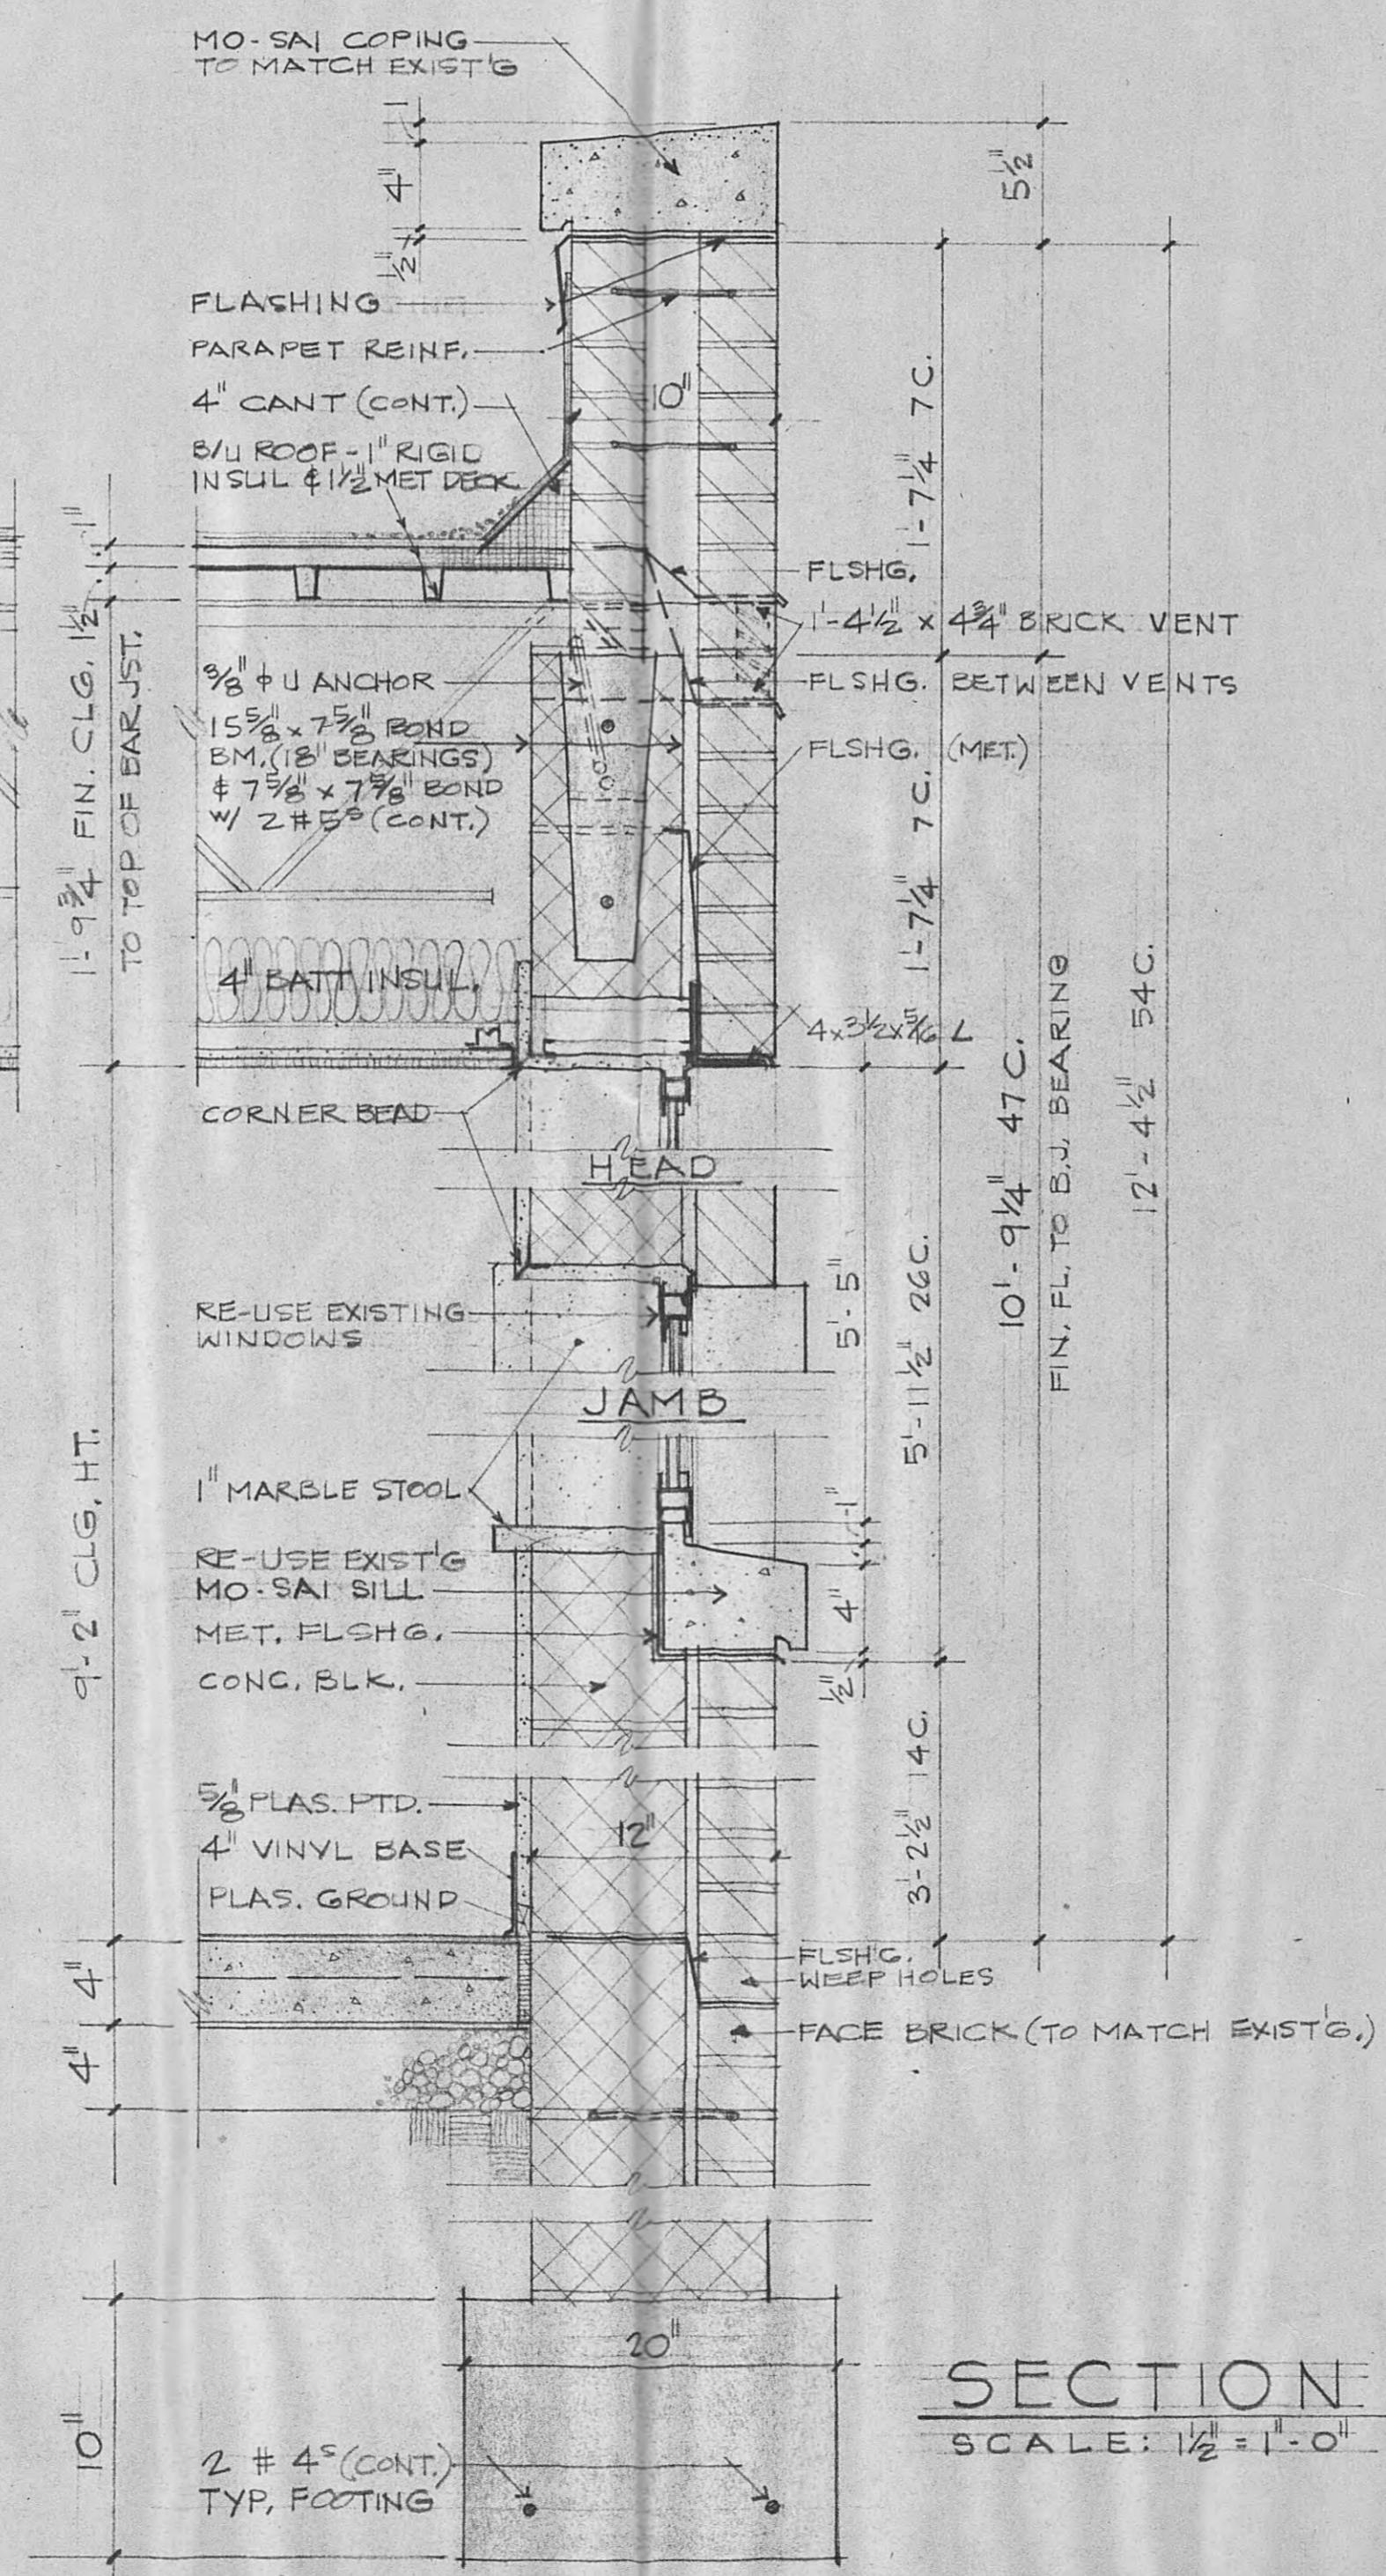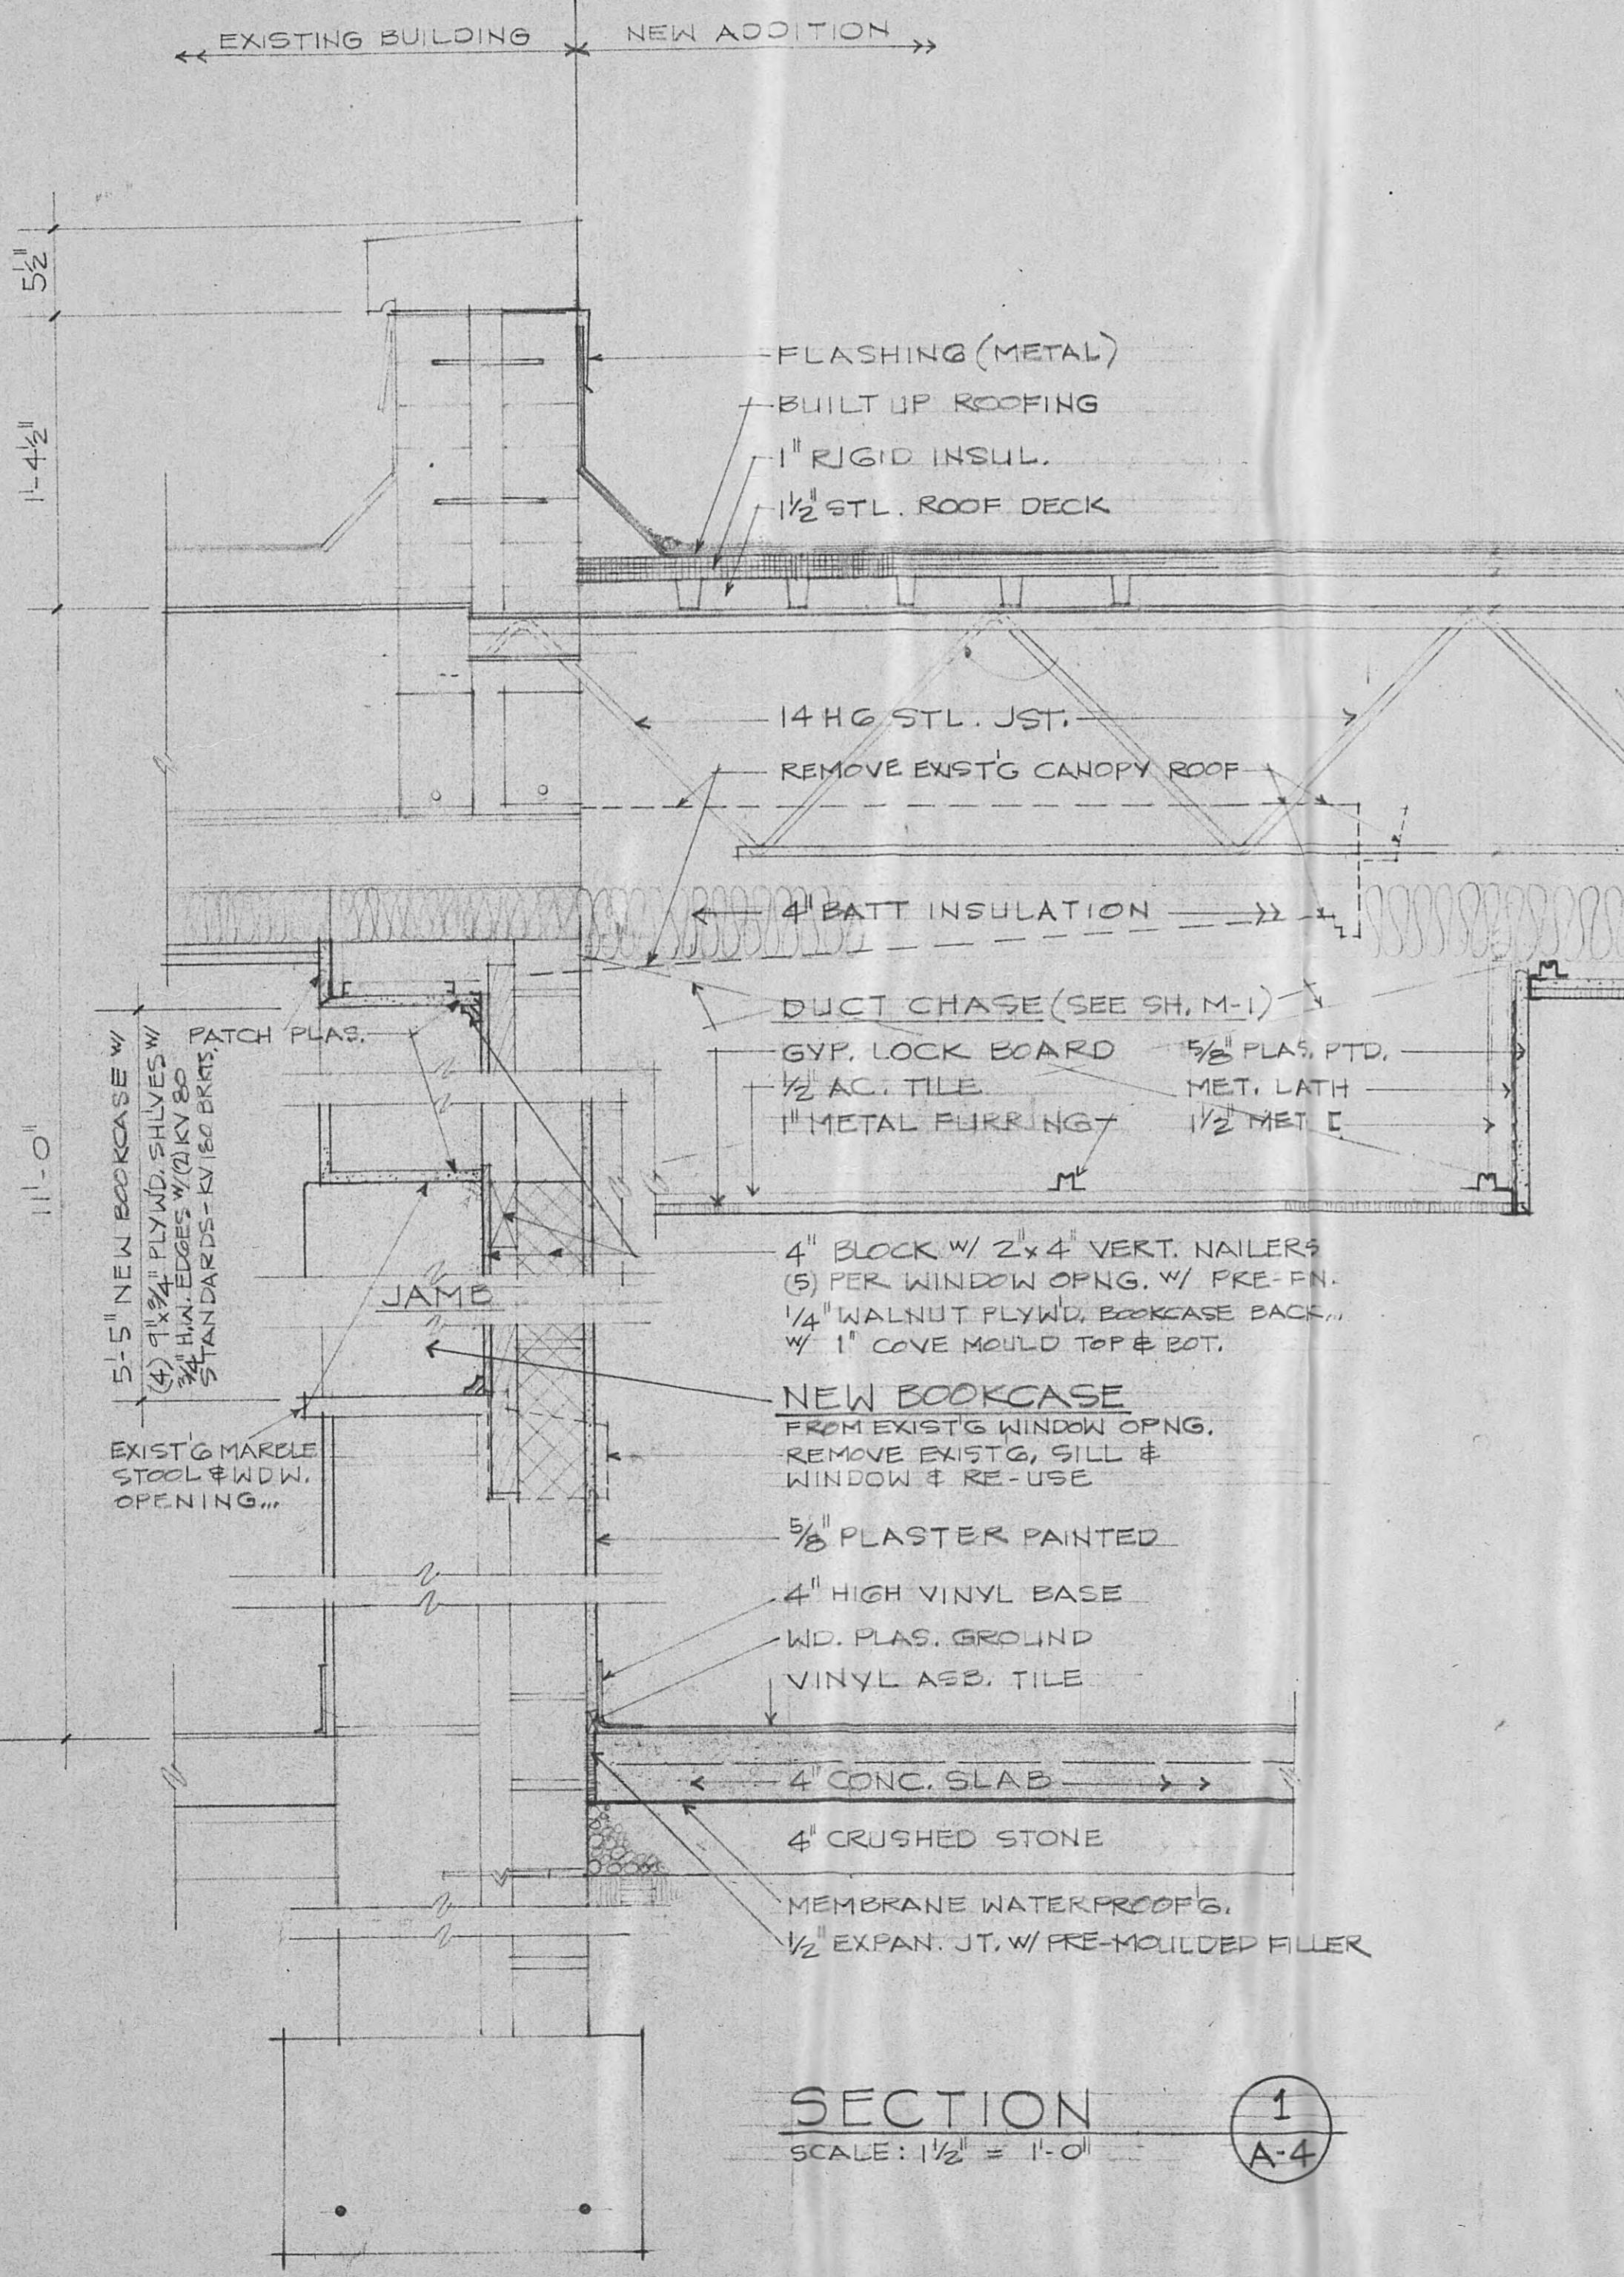

WALL SECTIONS & MISC. DETAILS	
ADDITIONS AND ALTERATIONS TO THE HARRIMAN UTILITIES BUILDING	
HARRIMAN,	TENNESSEE
Lindsay and Maples, Architects, Inc.	26 FEB. 71
CLOVERLEAF BLDG.	KNOXVILLE, TENNESSEE


A  
4

# ROOM FINISH SCHEDULE

Nº	ROOM NAME	FLOOR	BASE	NOTE	WAINGCOT		WALLS		CEILING			REMARKS	Nº	
					MATL	HGT	MATL	FIN	MATL	FIN	HGT			
101	ALCOVE		MAT (SEE SPEC'S)	6" VINYL	NOTE ①			PLAS.	PT'D.	AC. T.	NAT.	8'-6"	SEE ELEV'S & SECTS SH. A-2 FOR COUNTER PETS	101
102	BOOKKEEPING		VINYL ASB.	4" VINYL				▼	▼	▼	▼	9'-2" 8'-2"		102
103	CORRIDOR		▼	▼				▼	▼	▼	▼	8'-2"		103
104	COMPUTER ROOM		▼	▼				▼	▼	▼	▼	9'-2"		104
105	CORRIDOR		CARPET	▼				▼	▼	▼	▼	8'-2"		105
106	OFFICE		▼	▼				?	▼	▼	▼	9'-2"		106
107	CLOSET		▼	▼				▼	▼	▼	▼	8'-2"		107
108	STAIRS		EXP. CONC	NONE	NOTE ②			EXP. BLK.	▼	▼	▼	8'-2" * AT UPPER LANDING		108
109	CLOSET		VINYL ASB.	4" VINYL				PLAS.	▼	▼	▼	8'-2"		109
110	OFFICE		CARPET	▼				?	?	▼	▼	9'-2"		110
111	CLOSET		▼	▼				?	▼	▼	▼	8'-2"		111
112	TOILET		CER. TILE	CER. TILE		CER. TILE	4-d	?	▼	HARD PLAS.	PTD.	▼		112
113	OFFICE		CARPET	4" VINYL				▼	▼	AC. T.	NAT.	9'-2"		113
114	CLOSET		▼	▼				▼	▼	▼	▼	8'-2"		114
115	CLOSET		▼	▼				▼	▼	▼	▼			115
116	EXIST'G. OFFICE							?						116
117			▼											117
118			CARPET					?						118
B-1	STORAGE (BSMT.)		EXP. CONC.	NONE				EXP. BLK.	NONE	*	*	* EXPOSED SPANDECK		B-1


NOTES:

- ① MATCH EXISTING LOBBY FINISHES FOR WALLS
- ② EXISTING EXPOSED BRICK ON NORTH WALL

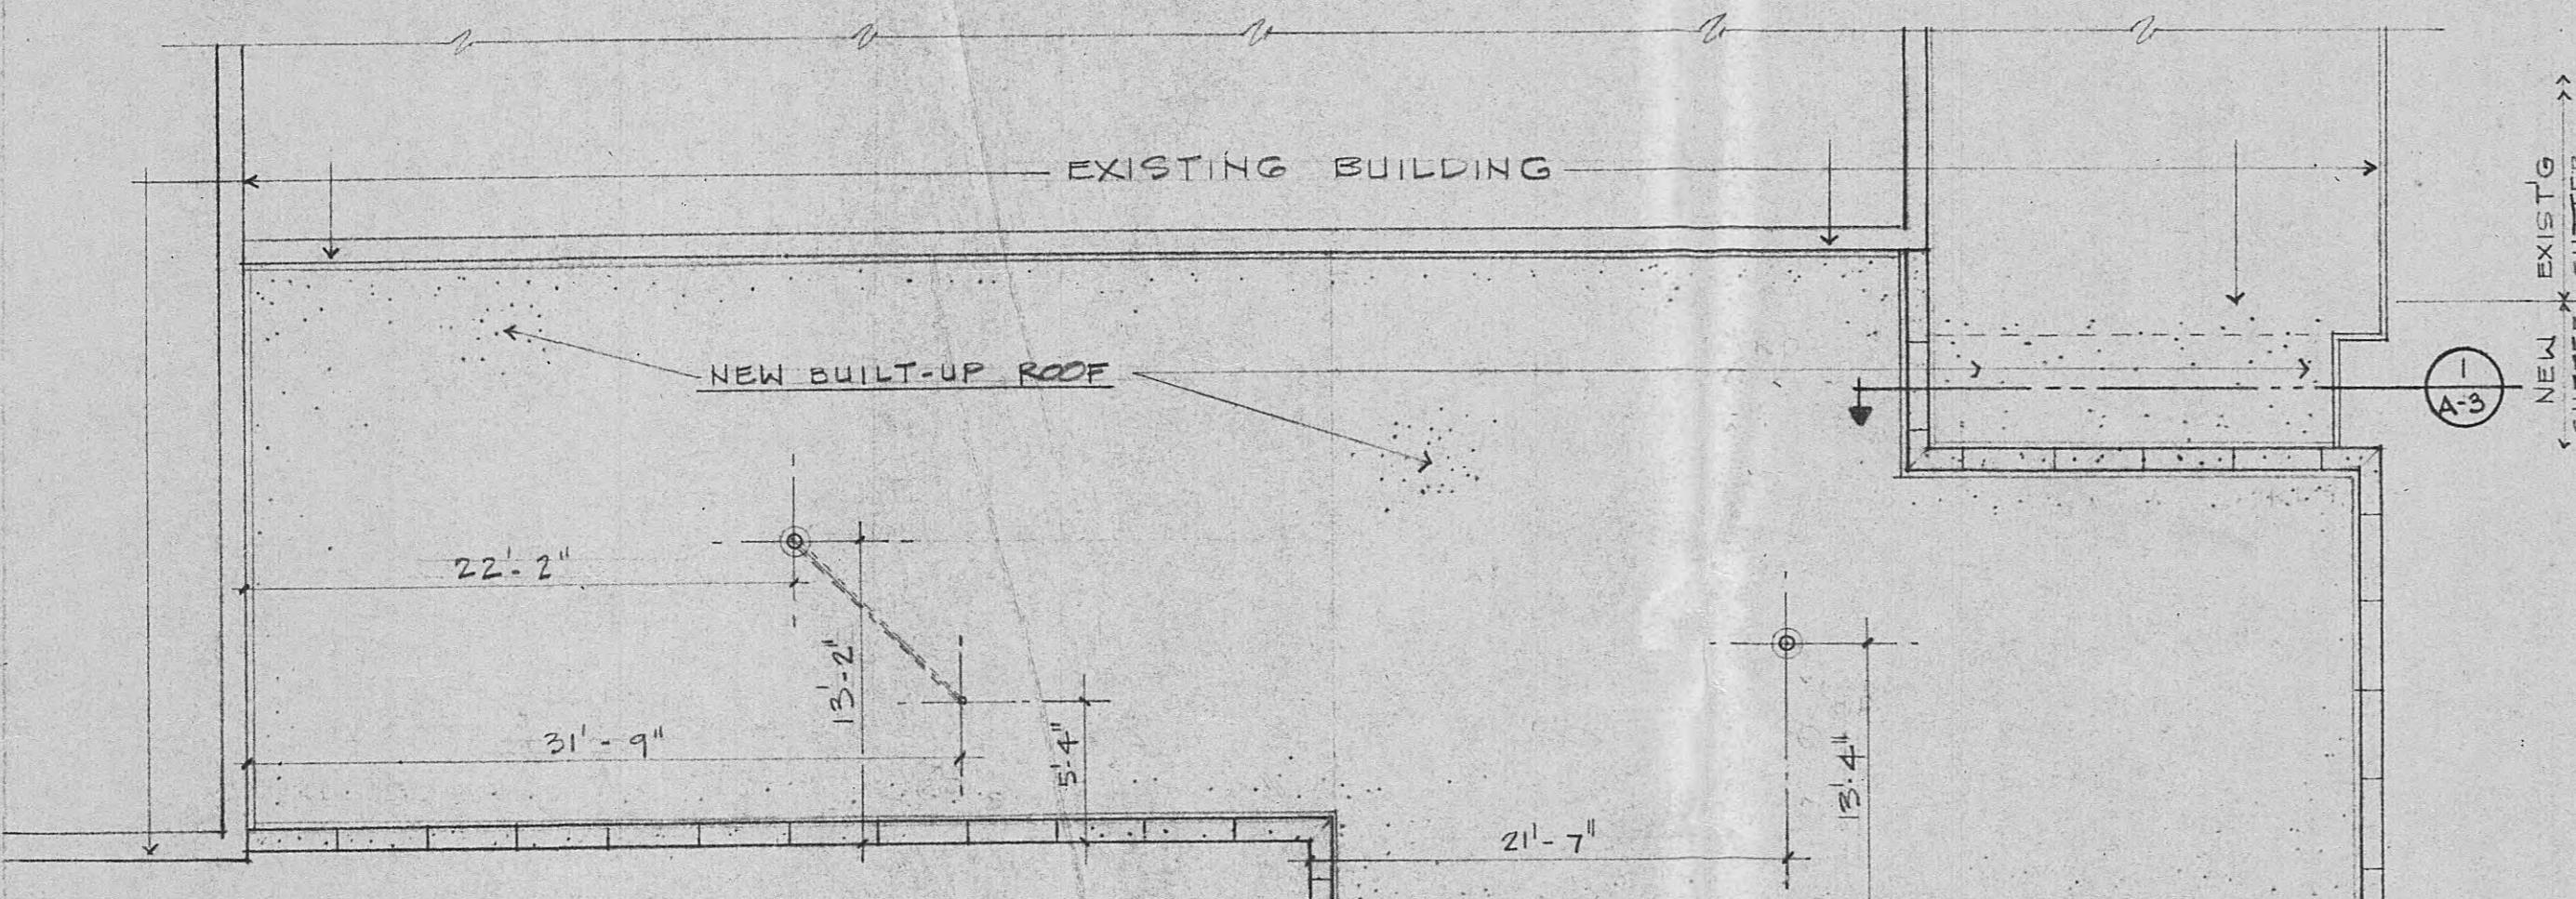

## ROOF PLAN

$K_a = 10^{-}$

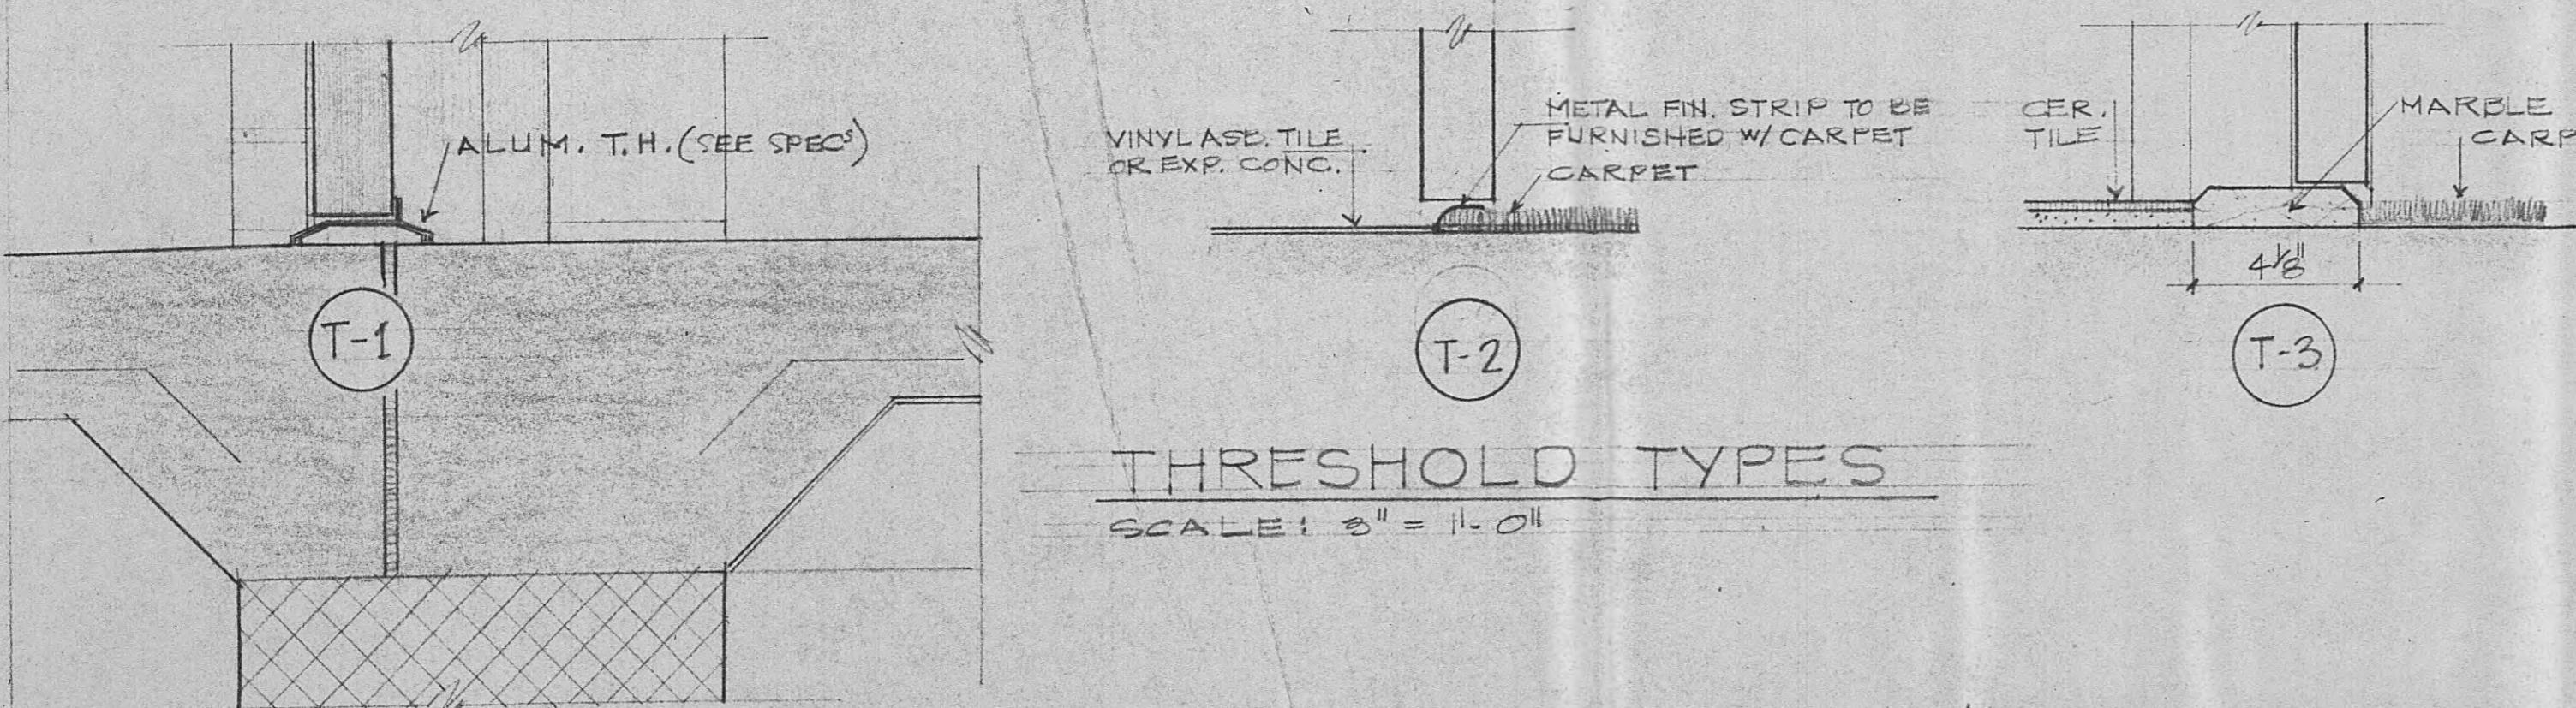


## THRESHOLD TYPES

SCALE: 3" = 100


# DOOR SCHEDULE

Nº	TYP.	WDH	HGT	THK	MATL	FRAME	LINTEL	THLD	REMARKS	Nº
B-1	A	3'-0"	7'-2"	1 3/4"	HOL-MET.	F-1	L-1	T-1		1
2	A	3'-0"	7'-0"	1 3/4"	WD-S.C.	F-2	L-2	T-2		2
3	B	3'-0"	7'-0"	1 3/4"	WD-S.C.	F-4	L-4	—		3
4	C	(2) 2'-4"	7'-0"	1 3/8"	WD-H.C.	F-4	L-4	—		4
5	C	(2) 2'-4"	7'-0"	1 3/8"	WD-H.C.	F-4	L-4	—		5
6	B	2'-4"	7'-0"	1 3/4"	WD-S.C.	F-4	L-4	T-3		6
7	B	3'-0"	7'-0"	1 3/4"	WD-S.C.	F-4	L-4	—		7
8	C	(2) 2'-4"	7'-0"	1 3/8"	WD-H.C.	F-4	L-4	—		8
9	B	(2) 2'-4"	7'-0"	1 3/8"	WD-H.C.	F-4*	L-4*	—	* OMIT FRAME STOPS DOOR OPNG. = 4'-6"	9
10	B	3'-0"	7'-0"	1 3/4"	WD-S.C.	F-4	L-4	—		10
11	B	(2) 2'-4"	7'-0"	1 3/8"	WD-H.C.	F-4	L-4*	—	* OMIT FRAME STOPS DOOR OPNG. = 4'-6"	11
12	A	3'-0"	7'-0"	1 3/4"	WD-S.C.	F-4	L-4	T-2		12
13	B	3'-0"	7'-0"	1 3/4"	WD-S.C.	F-4	L-4	—		13
B-2	B	3'-0"	6'-6"	1 3/4"	WD-S.C.	F-3*	F-3*	—	* 4" x 36" x 1/4" FLY UD. PANEL PTD. OVER DOOR	B-1

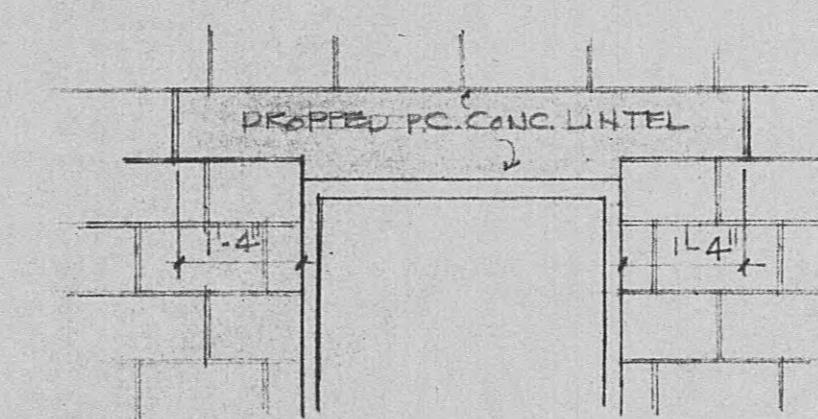


TYP, DROPPED LINTEL ELEV.

SCALE:  $1\frac{1}{2}'' = 1'-0''$

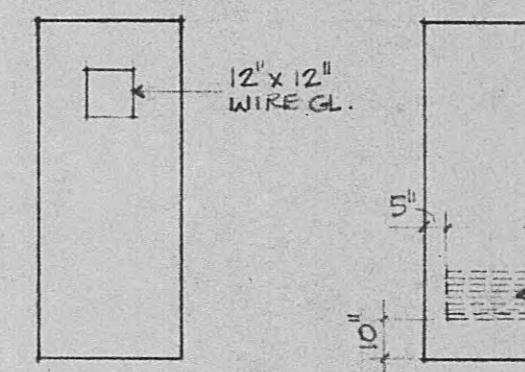


A

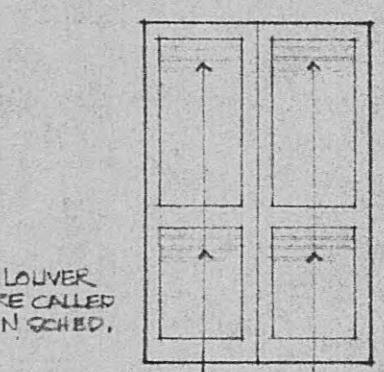

(c)


## DOOR TYPES

SCALE  $\frac{1}{4}'' = 1'-0''$

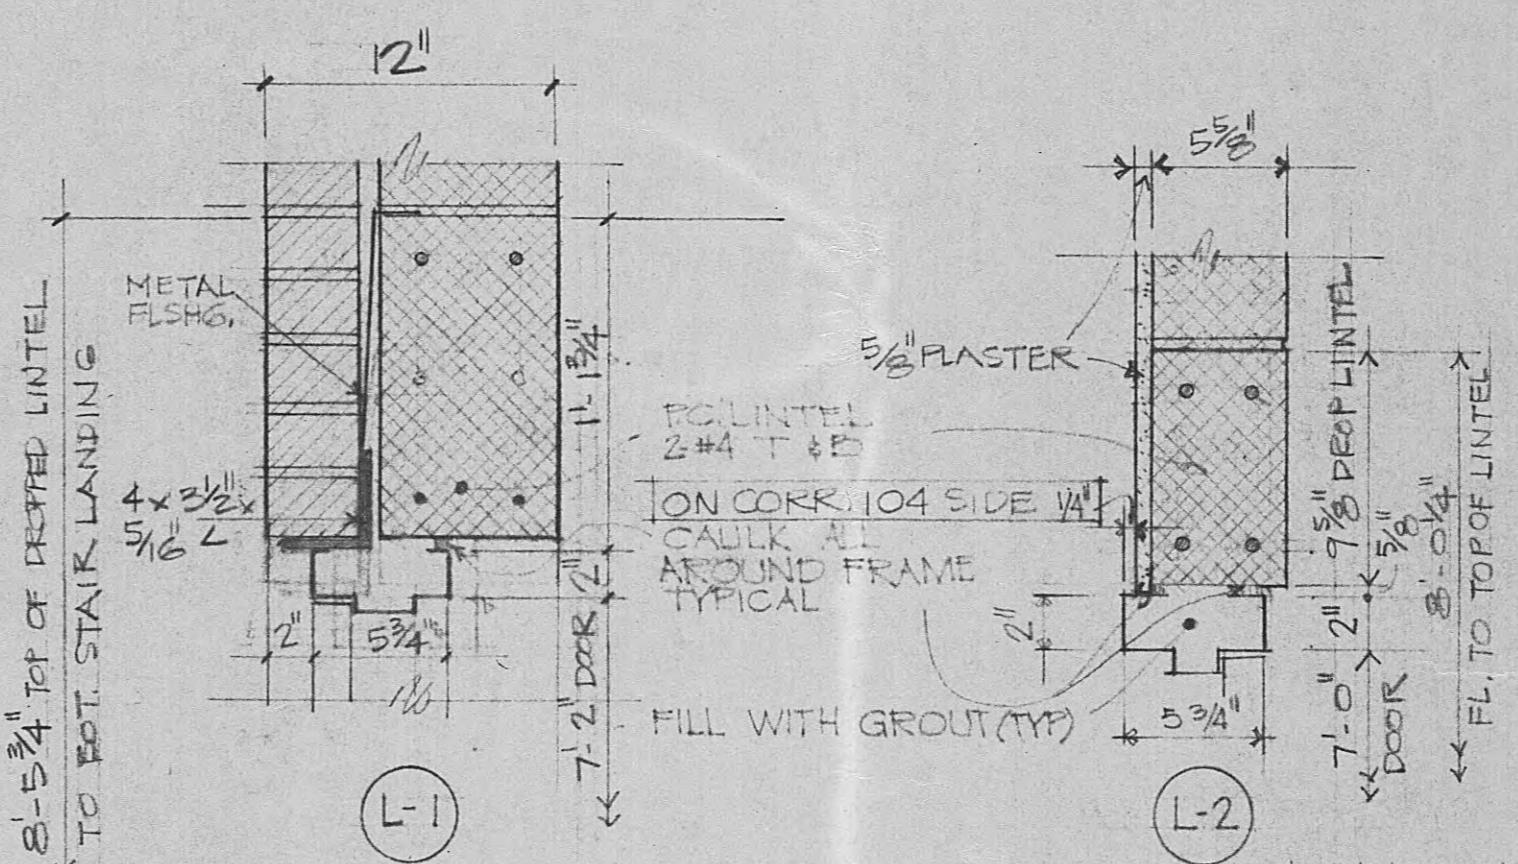

LINTEL TYPES



SECRET

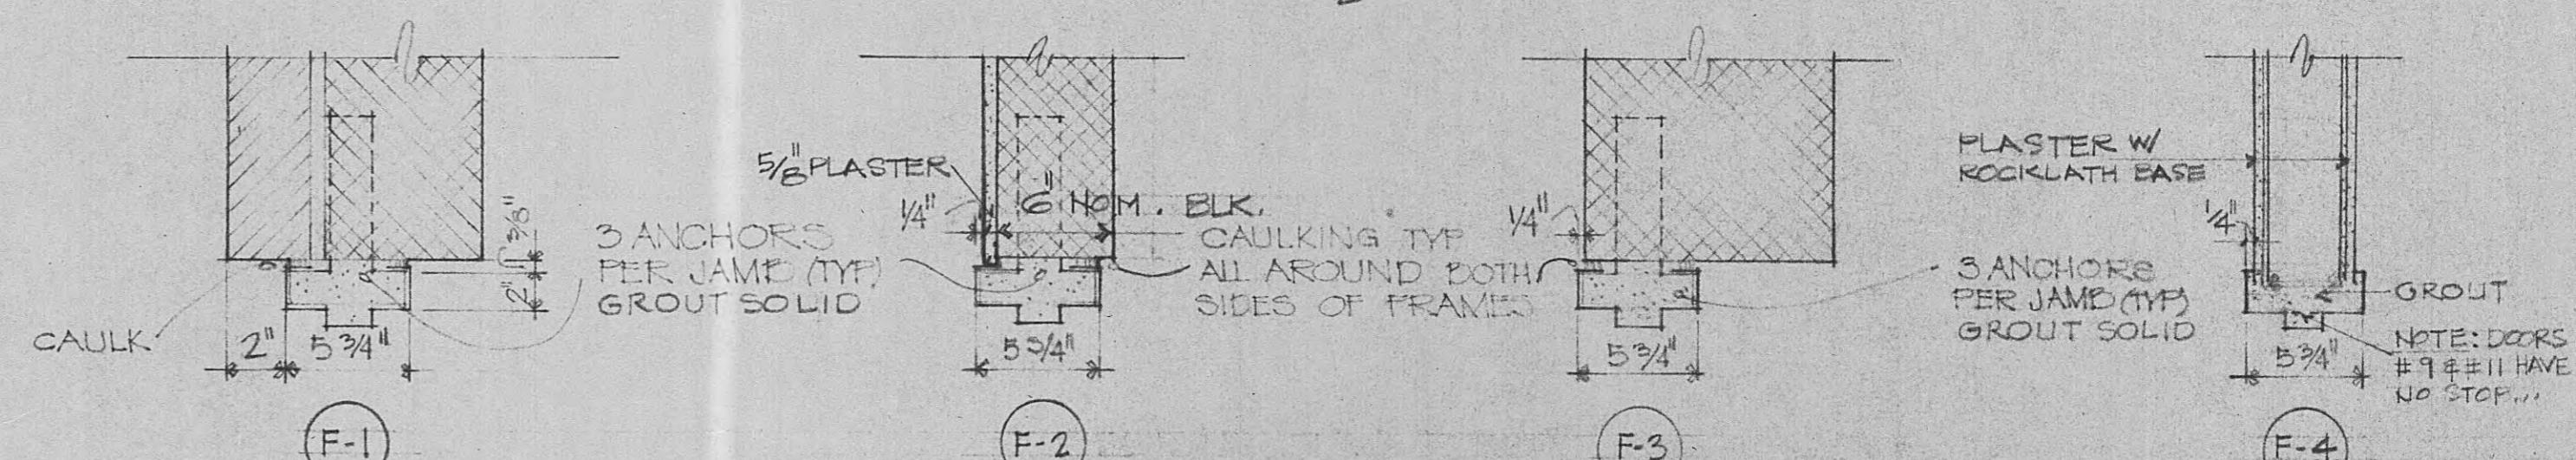

## FRAME TYPES

SCALE:  $1\frac{1}{2}'' = 1$


	SCHEDULES & ROOF PLAN ...	
	ADDITIONS AND ALTERATIONS TO :	
	<u>HARRIMAN UTILITIES BUILDING</u>	
	HARRIMAN,	TENNESSEE
	Lindsay and Maples, Architects, Inc.	
	CLOVERLEAF BLDG.	KNOXVILLE, TENNESSEE
		26 FEB. 7
		A 5

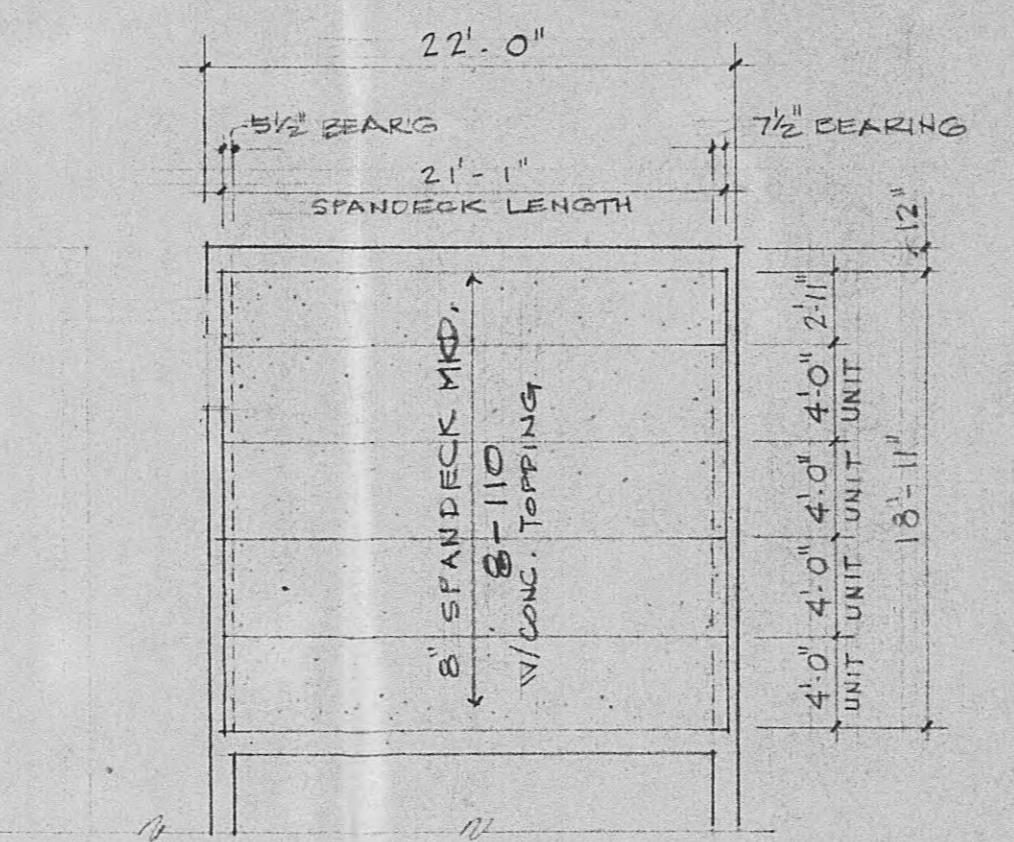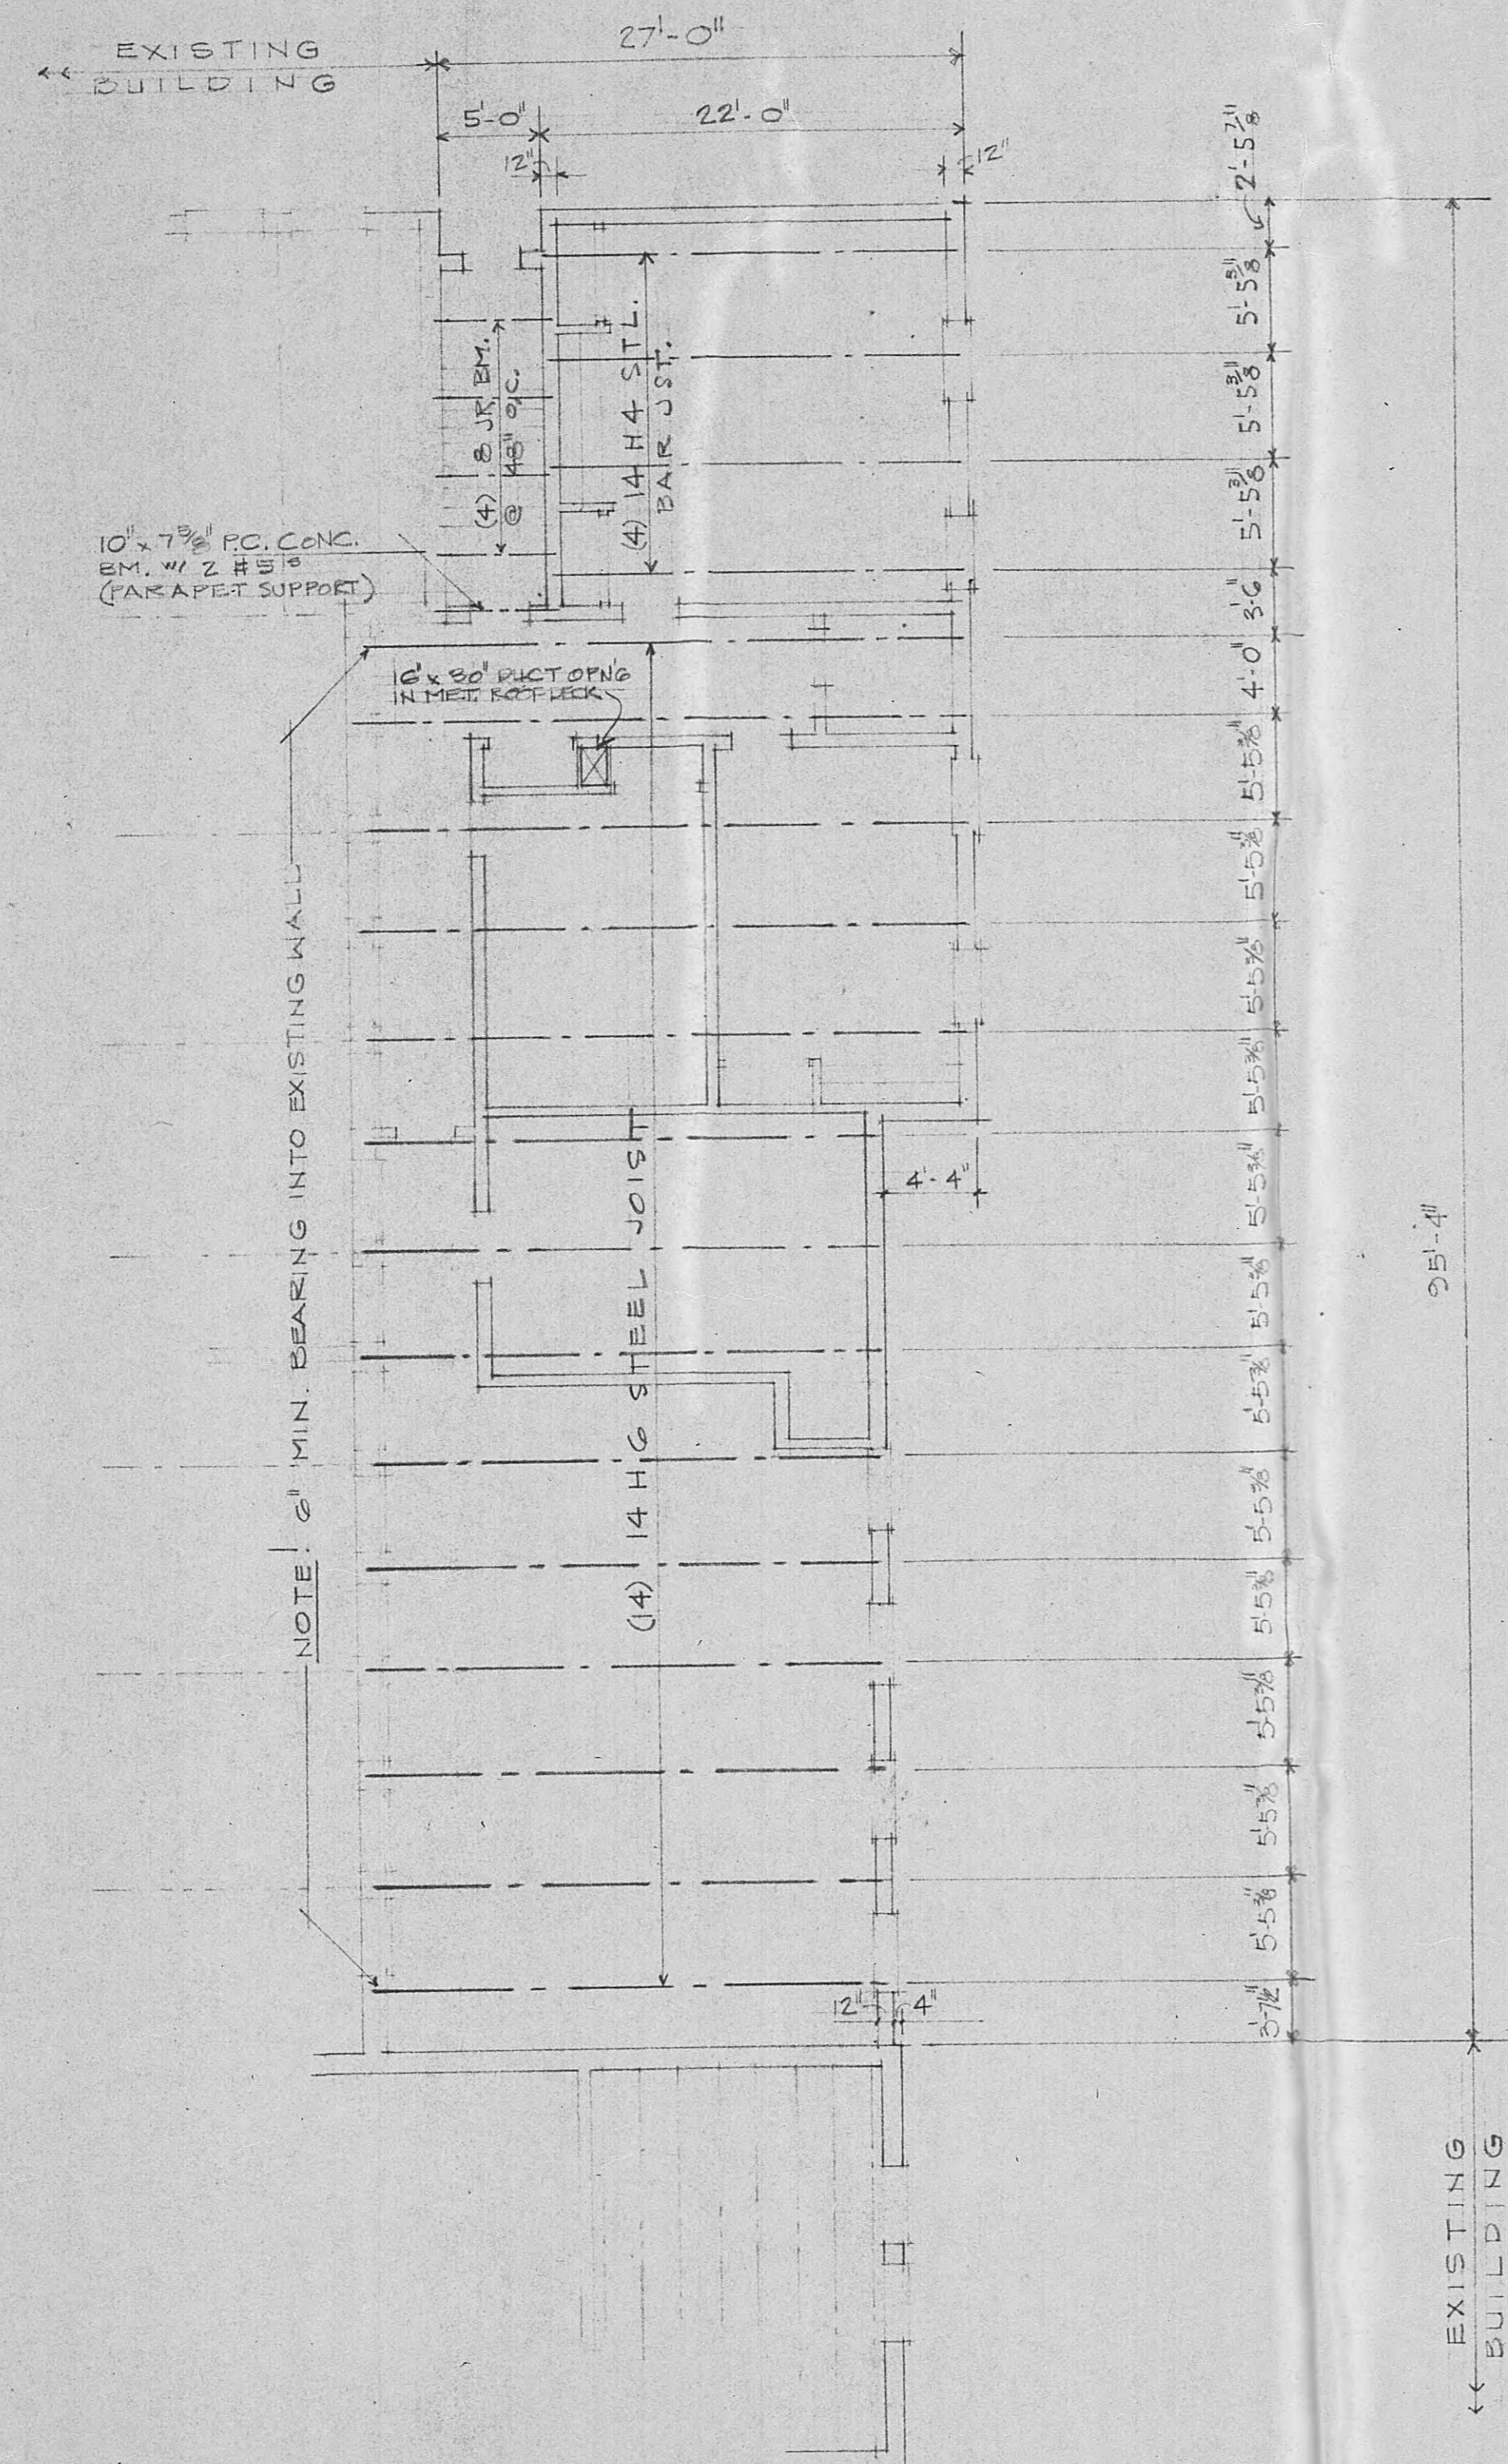


FRAMING PLAN & DETAILS	
ADDITIONS AND ALTERATIONS TO:	
HARRIMAN UTILITIES BUILDING	26 FEB '71
HARRIMAN,	TENNESSEE
Lindsay and Maples, Architects, Inc.	A
CLOVERLEAF BLDG. KNOXVILLE, TENNESSEE	6

**LEGEND:**



- Sanitary Waste Piping
- Roof Drainage Piping
- Cold Water Piping
- Hot Water Piping
- Piping turning up
- Piping turning down

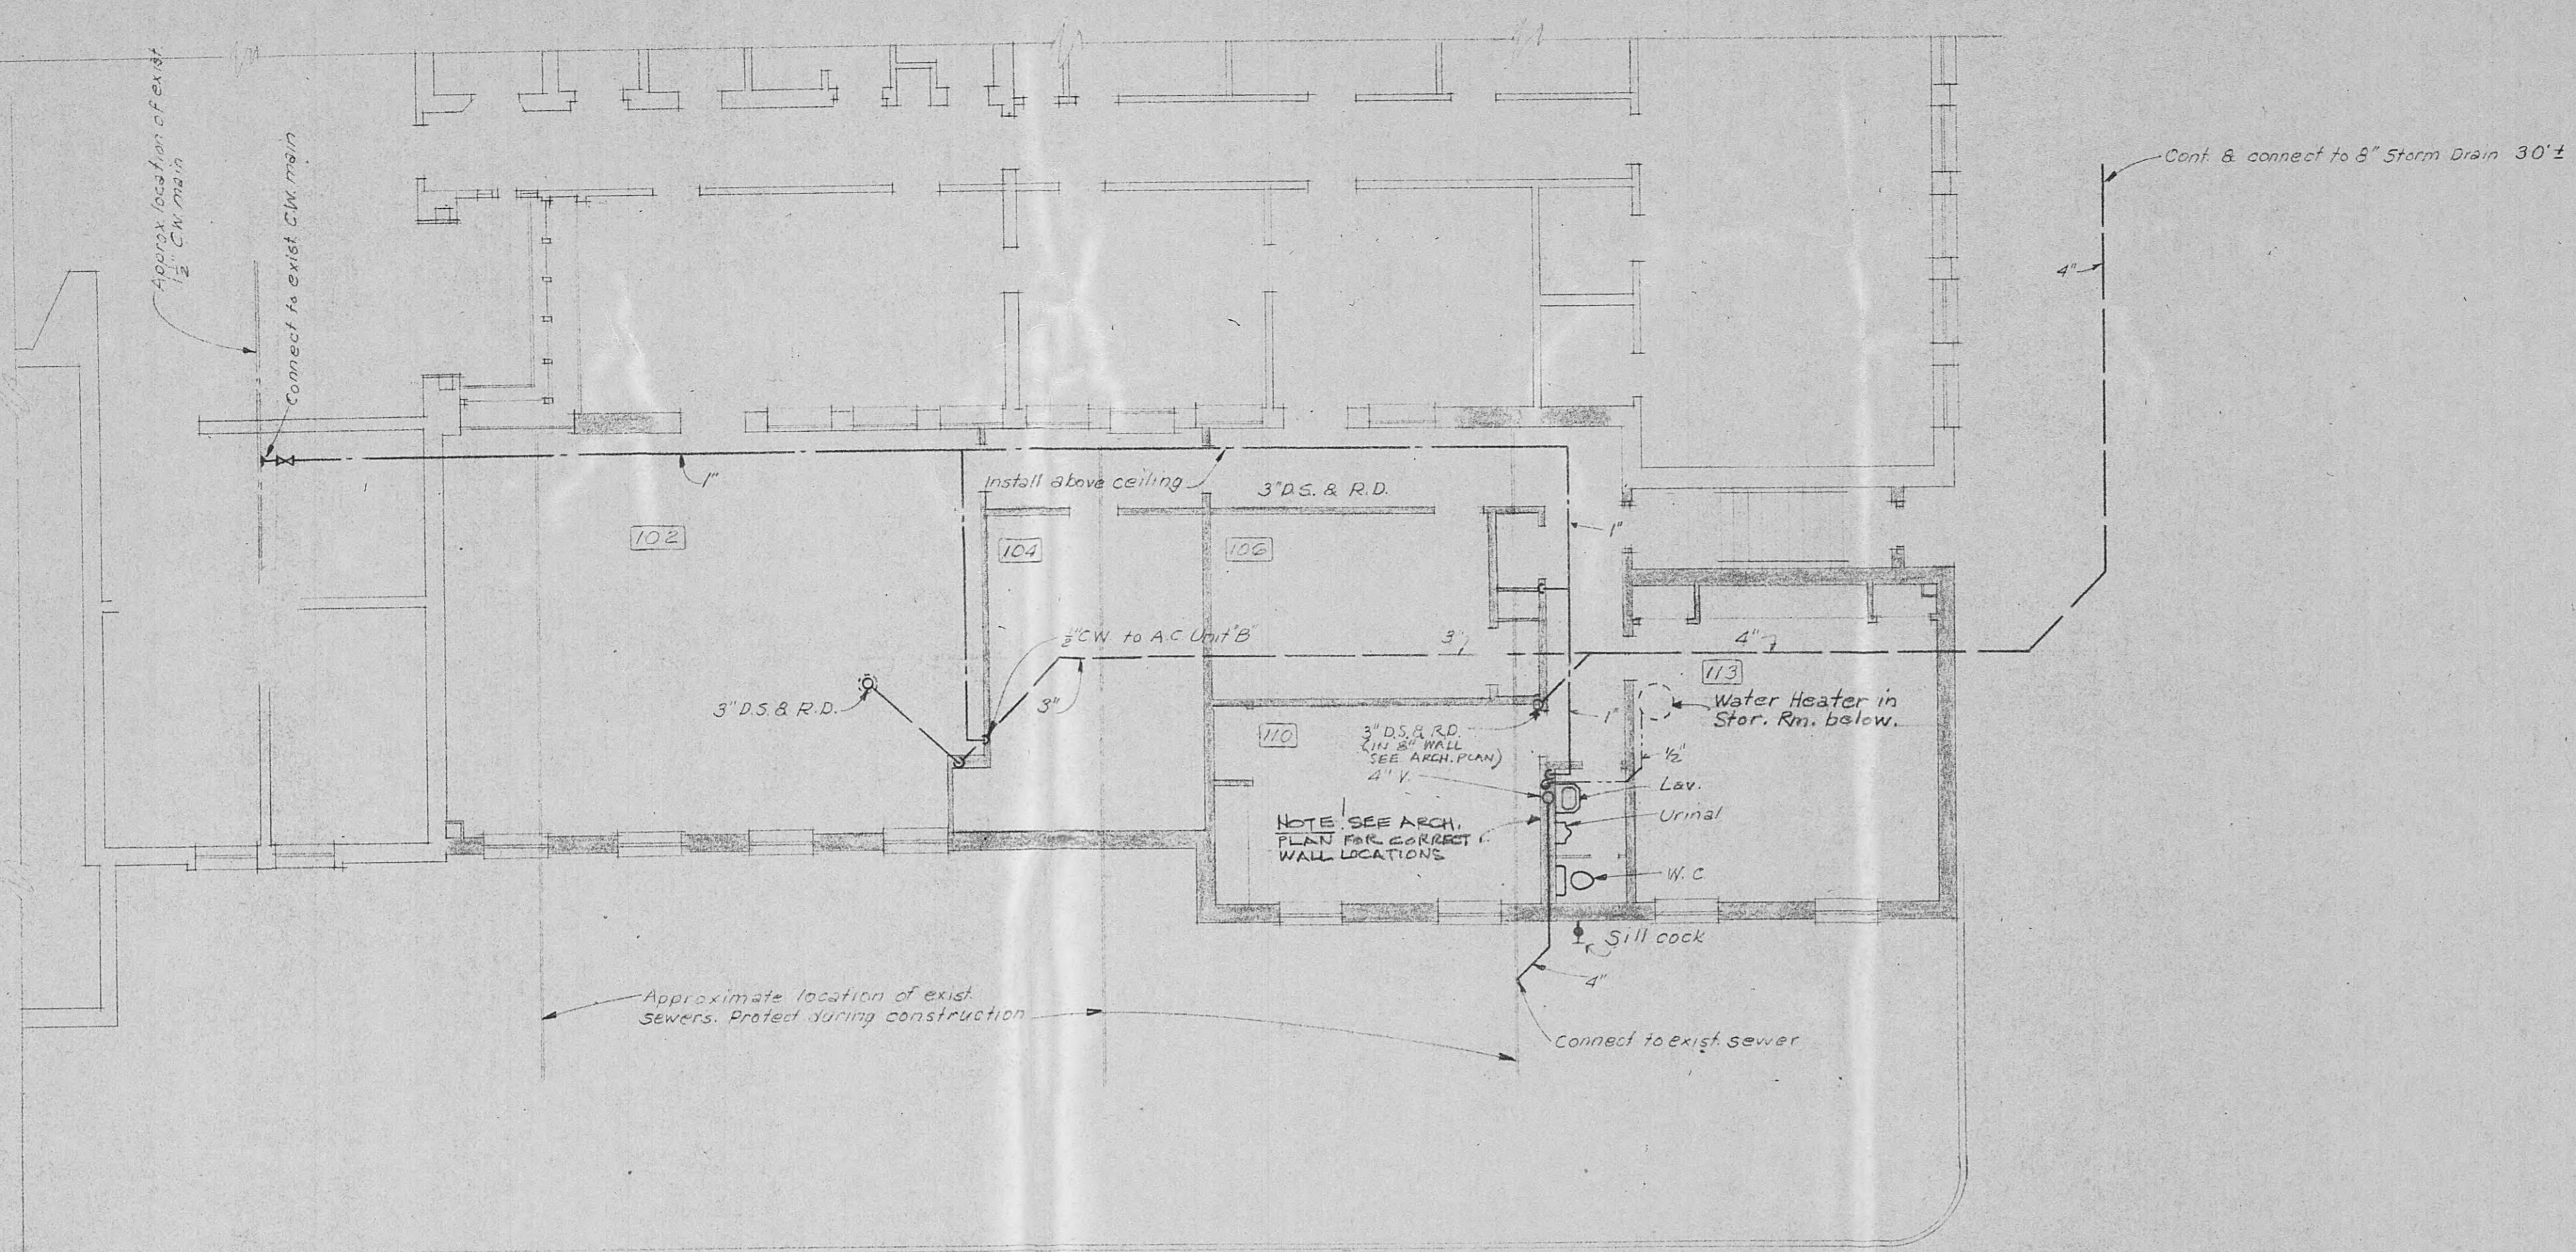

Fixture	C.W.	H.W.	W
Water Closet	$\frac{2}{3}$ "	$\frac{3}{4}$ "	$\frac{1}{2}$ "
Urinal	$\frac{4}{5}$ "	$\frac{1}{2}$ "	$\frac{1}{2}$ "
Lavatory	$\frac{1}{2}$ "	$\frac{1}{2}$ "	$\frac{1}{4}$ "

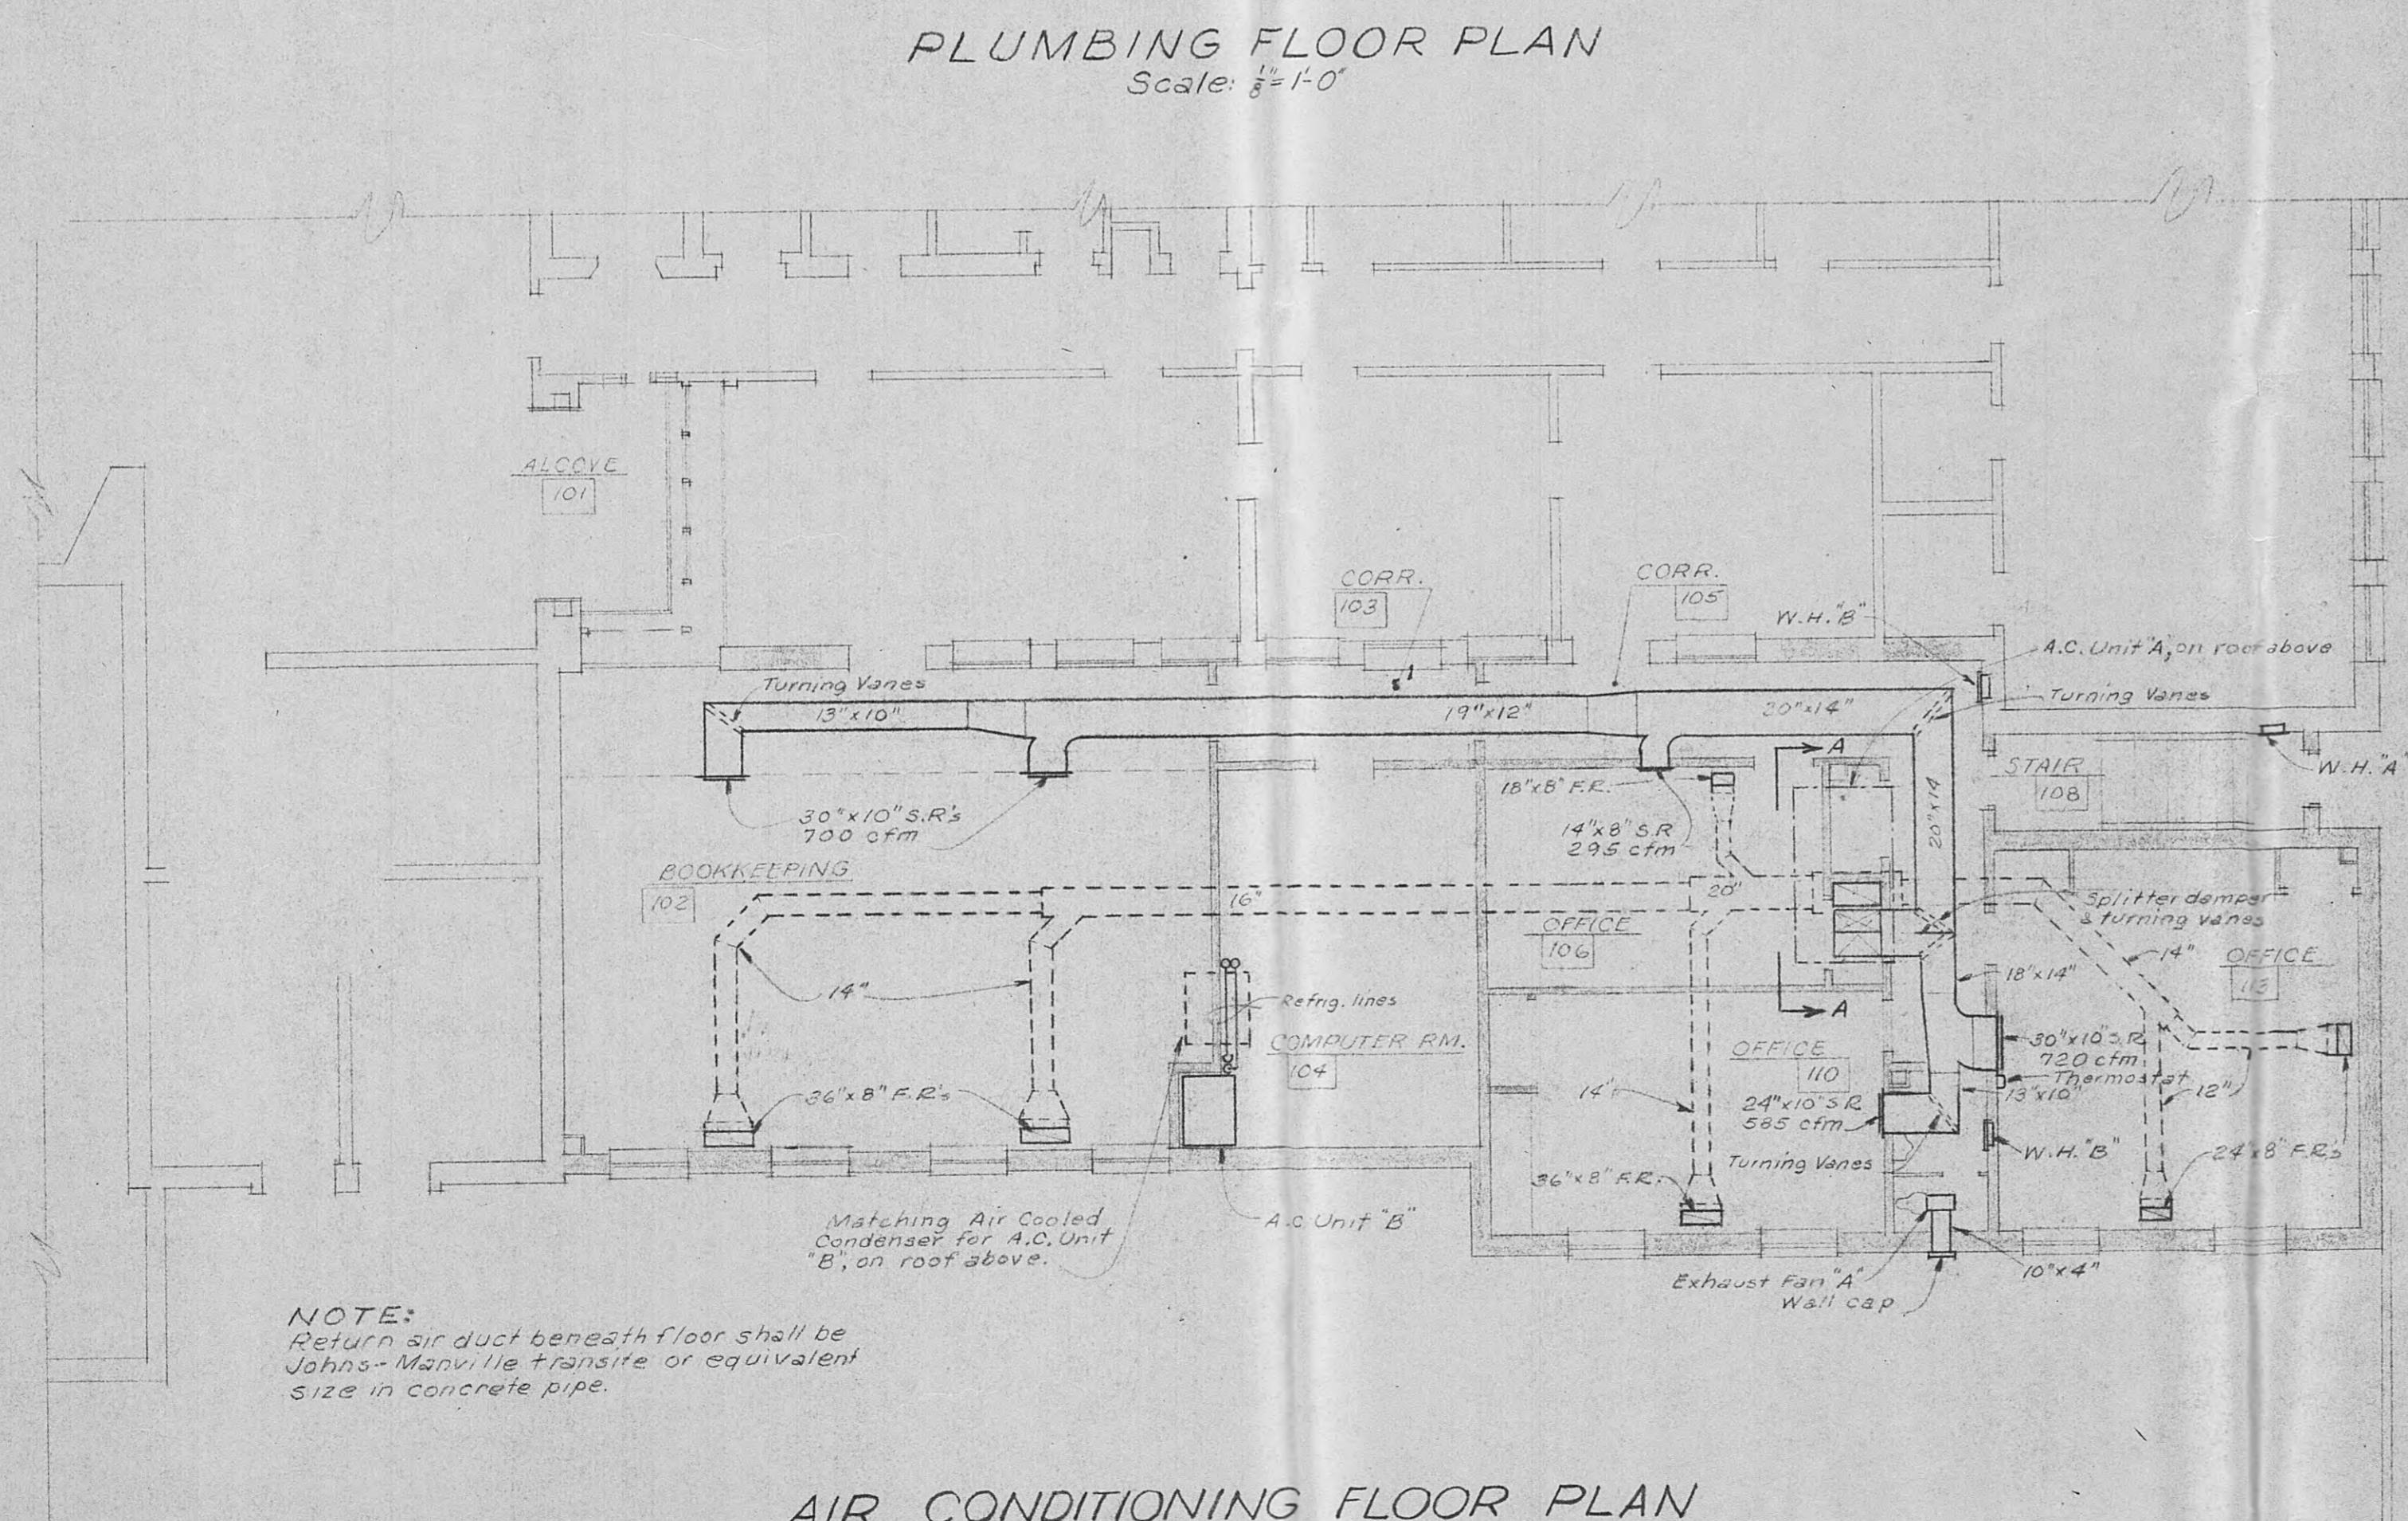

SUPPORT DETAIL FOR A.C.  
UNIT 'A'  
Scale:  $\frac{1}{8} = 1'-0''$

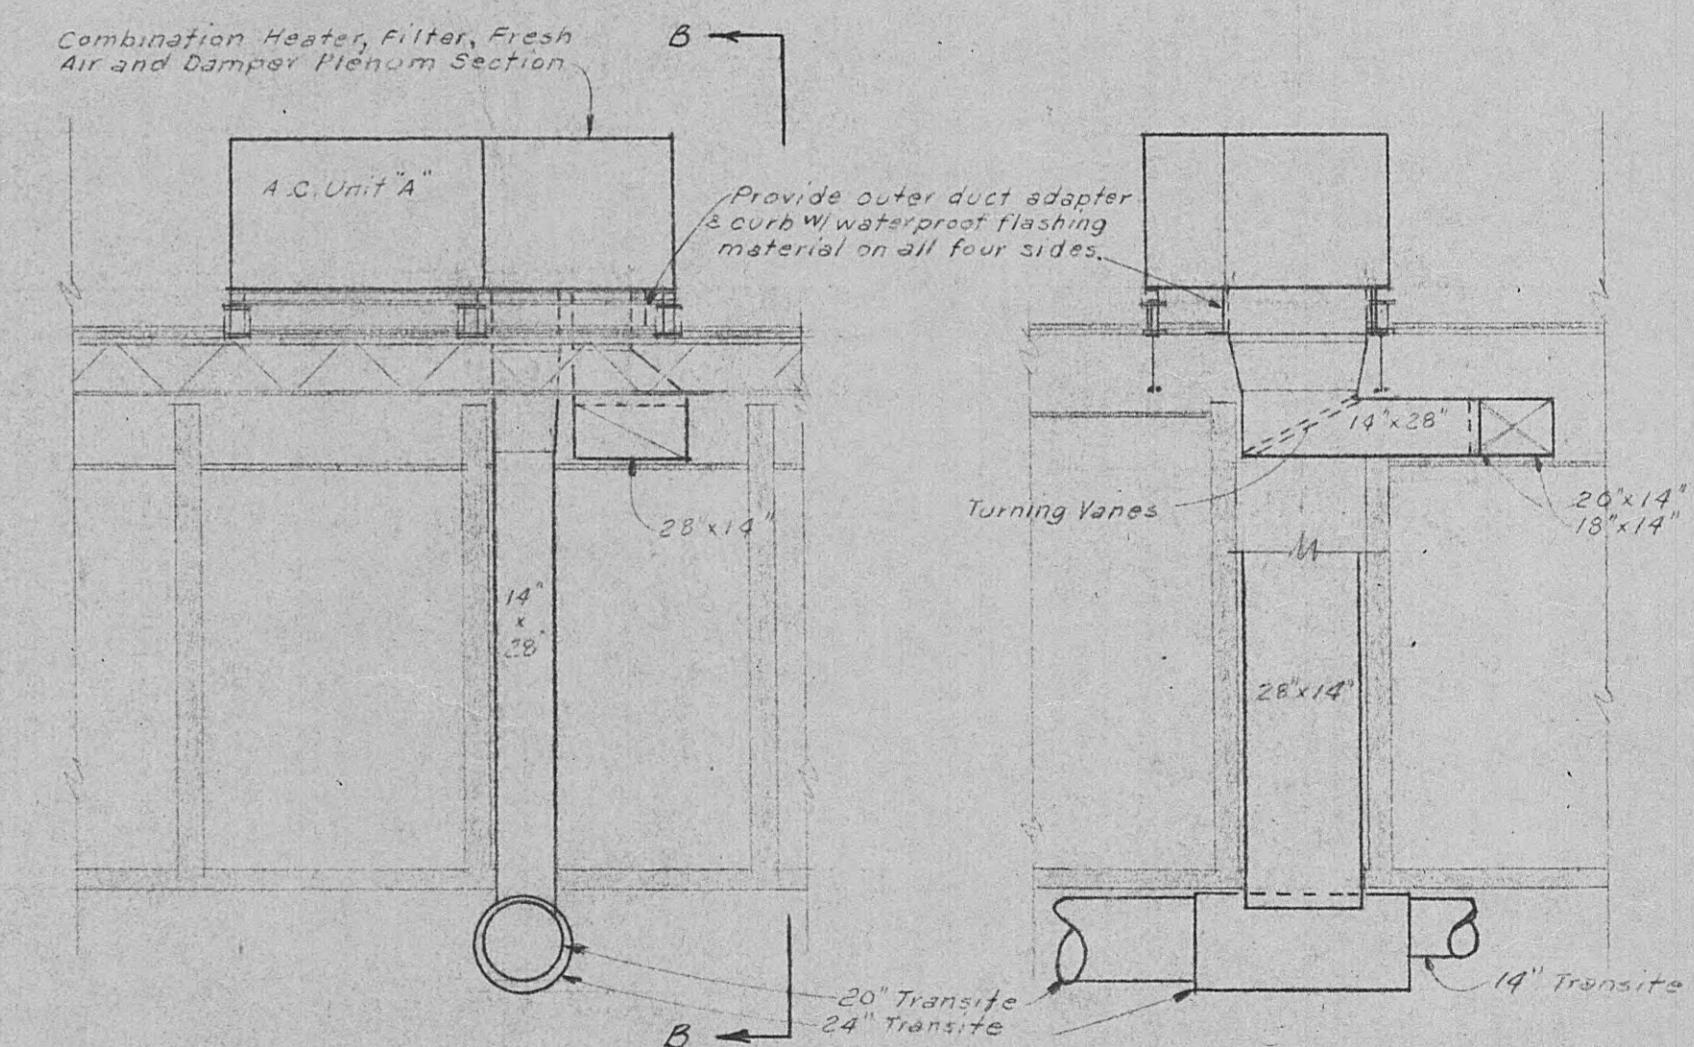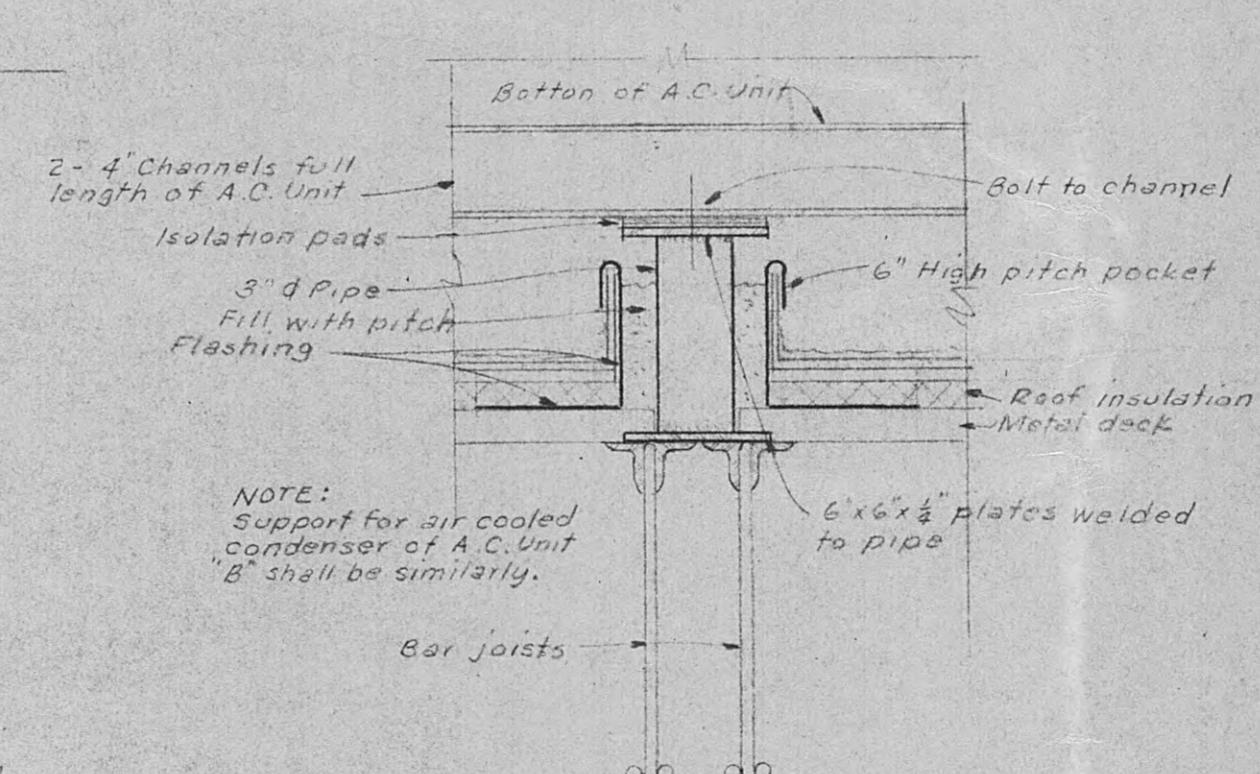

MECHANICAL  
ADDITIONS AND ALTERATIONS TO:  
**HARRIMAN UTILITIES BUILDING**  
HARRIMAN,  
TENNESSEE  
Pisley and Miles Architects, Inc.  
GOVERNMENT BLDG. KNOXVILLE, TENNESSEE

M  
1

26FEB'71

