

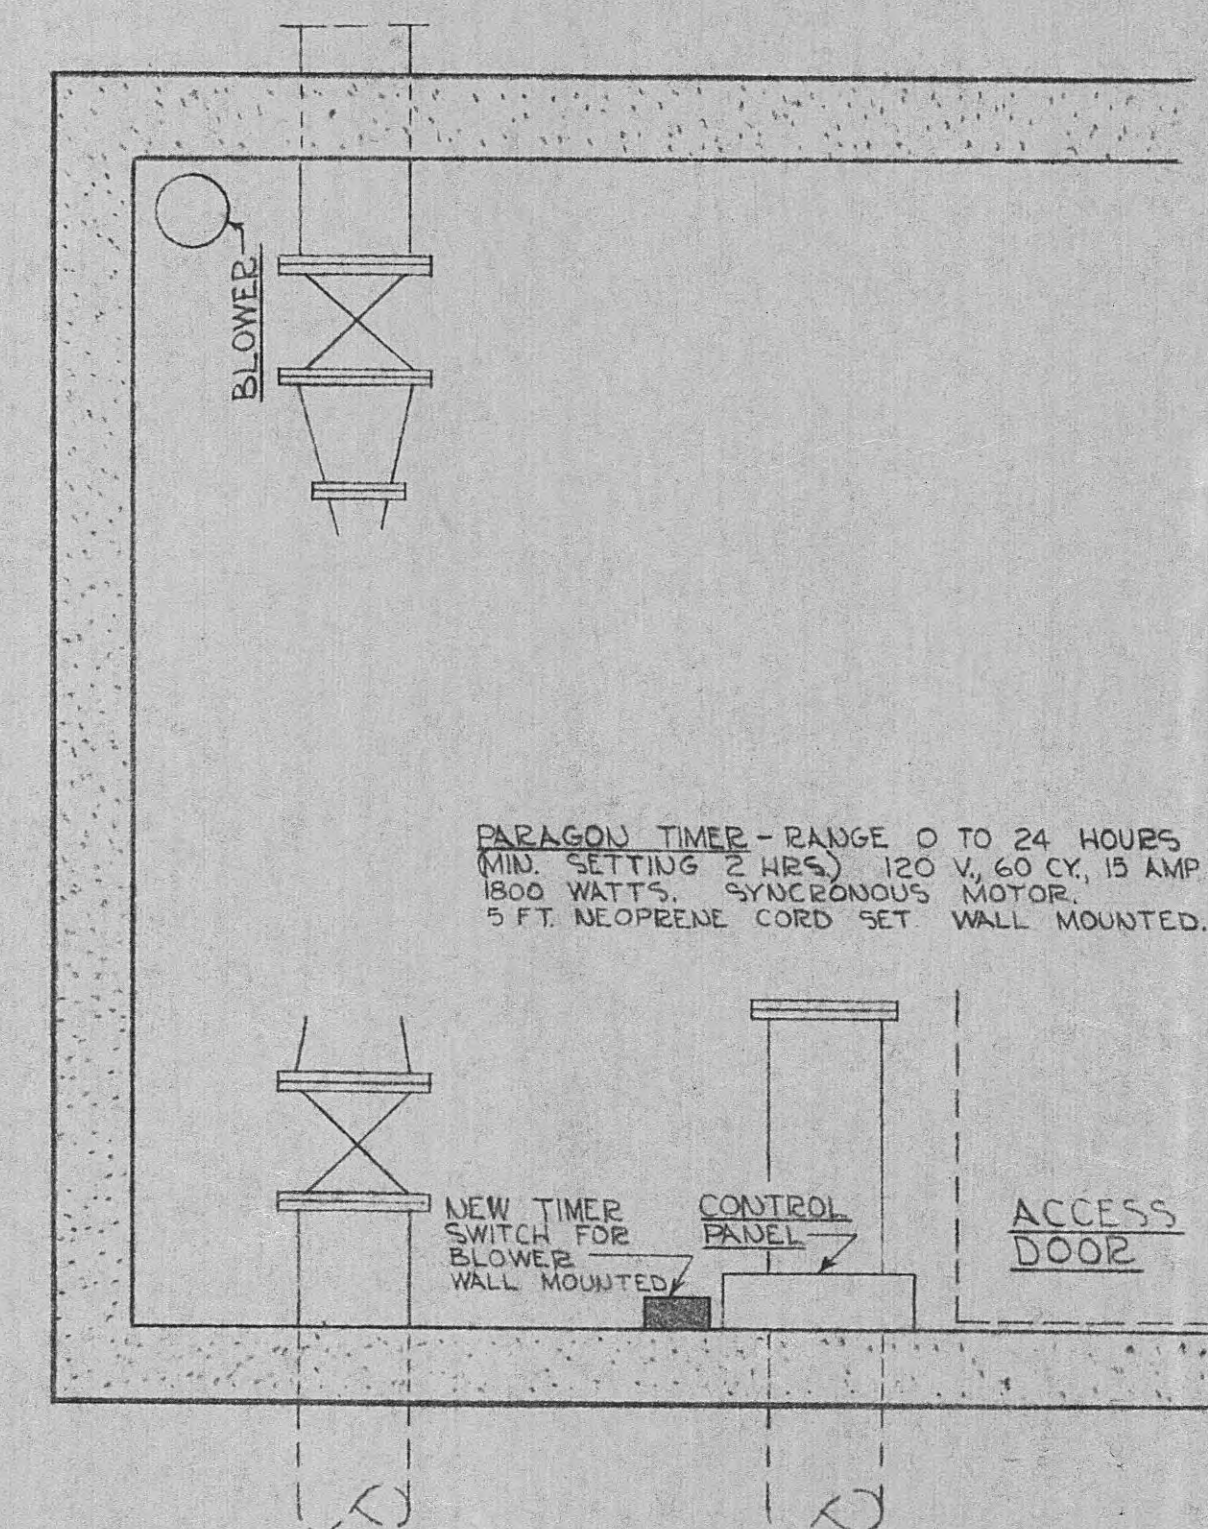
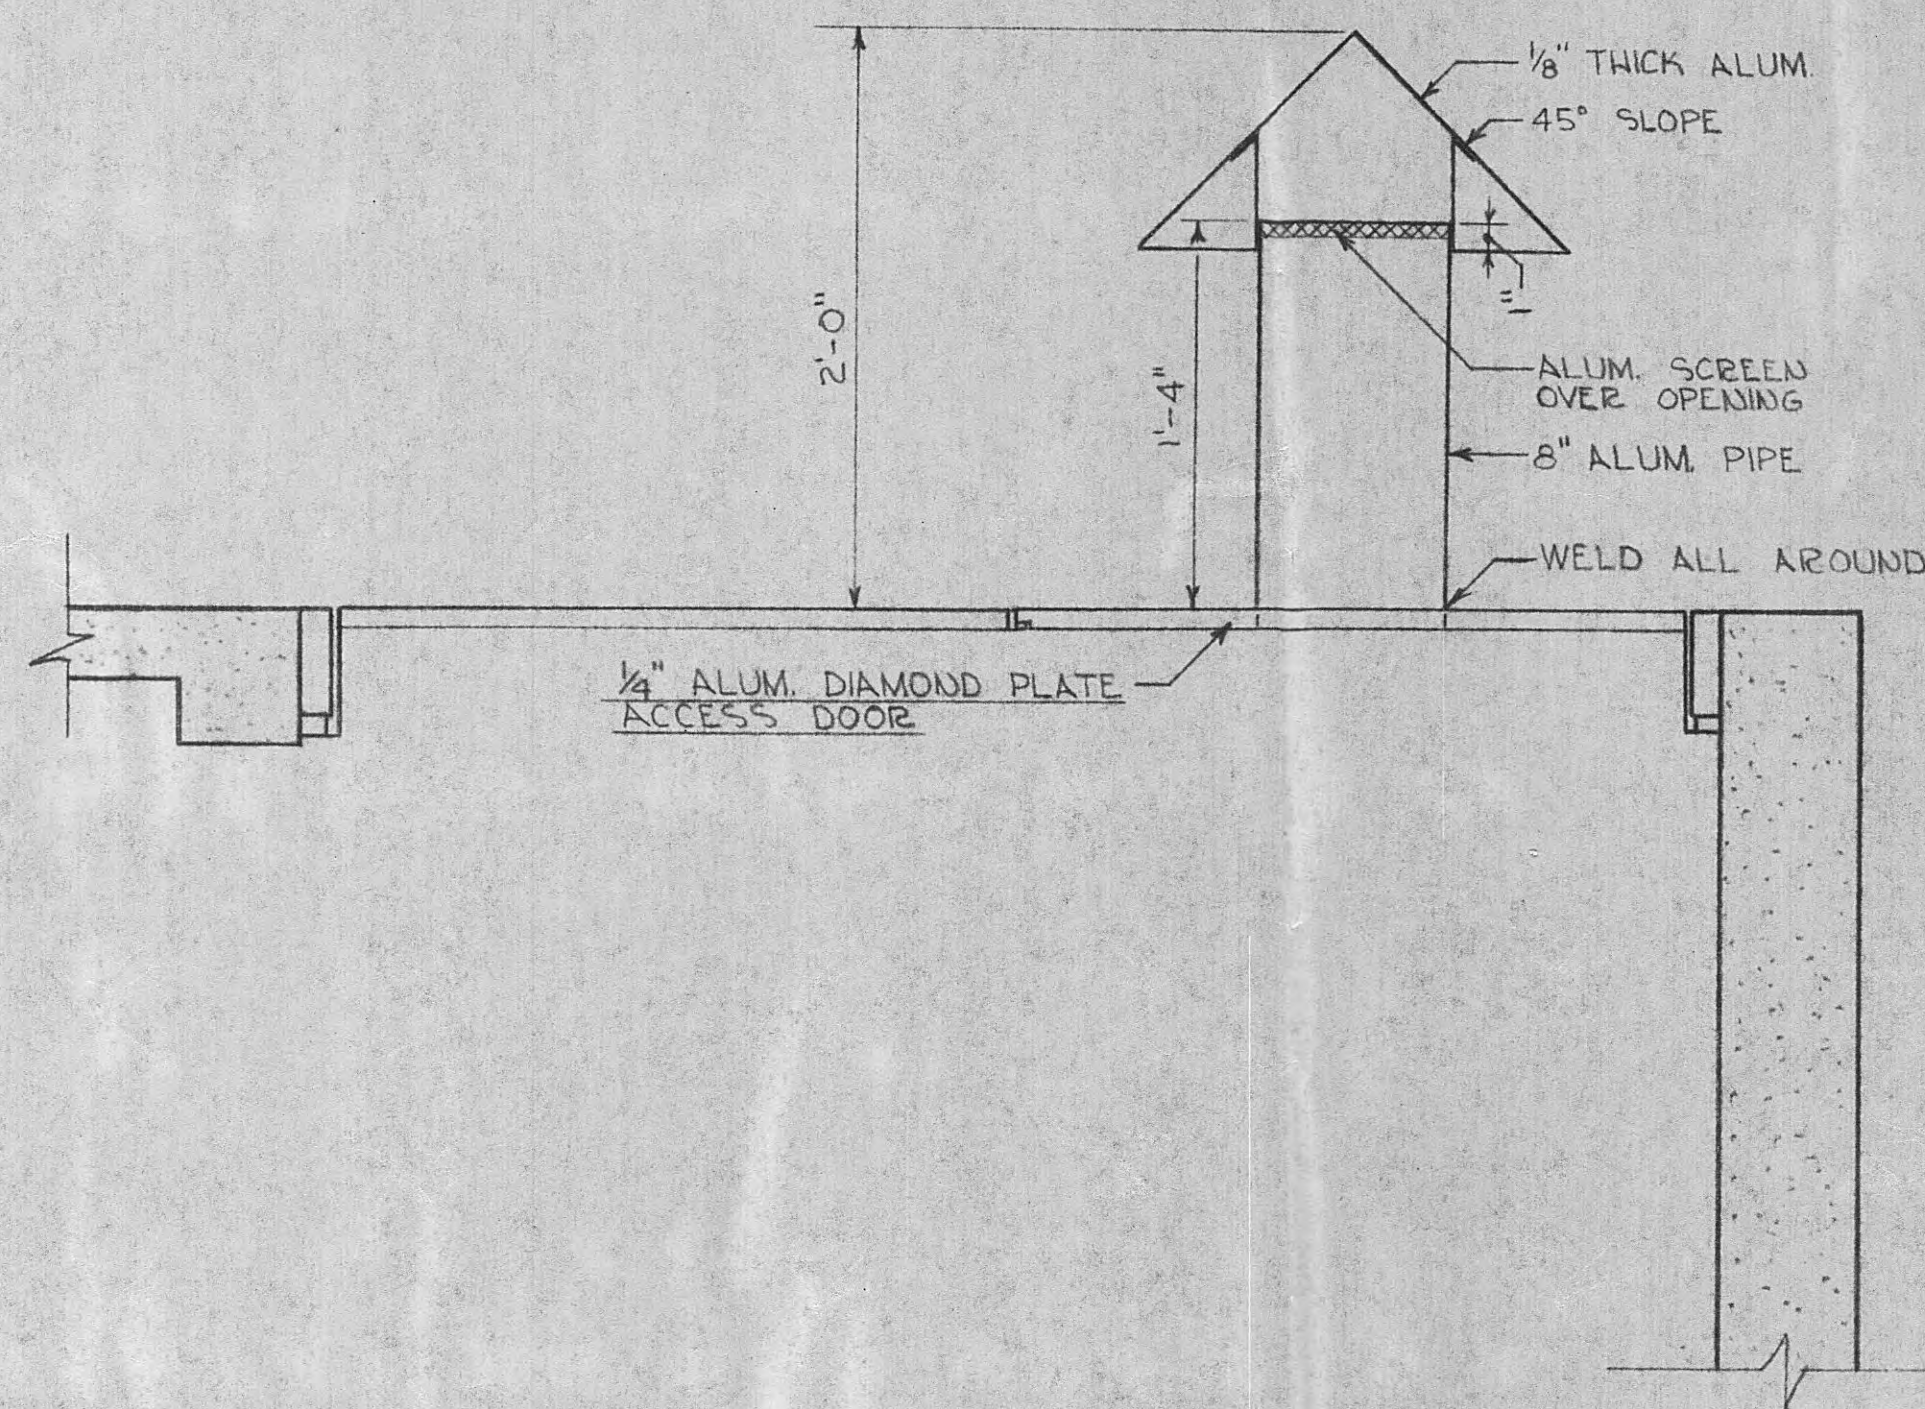
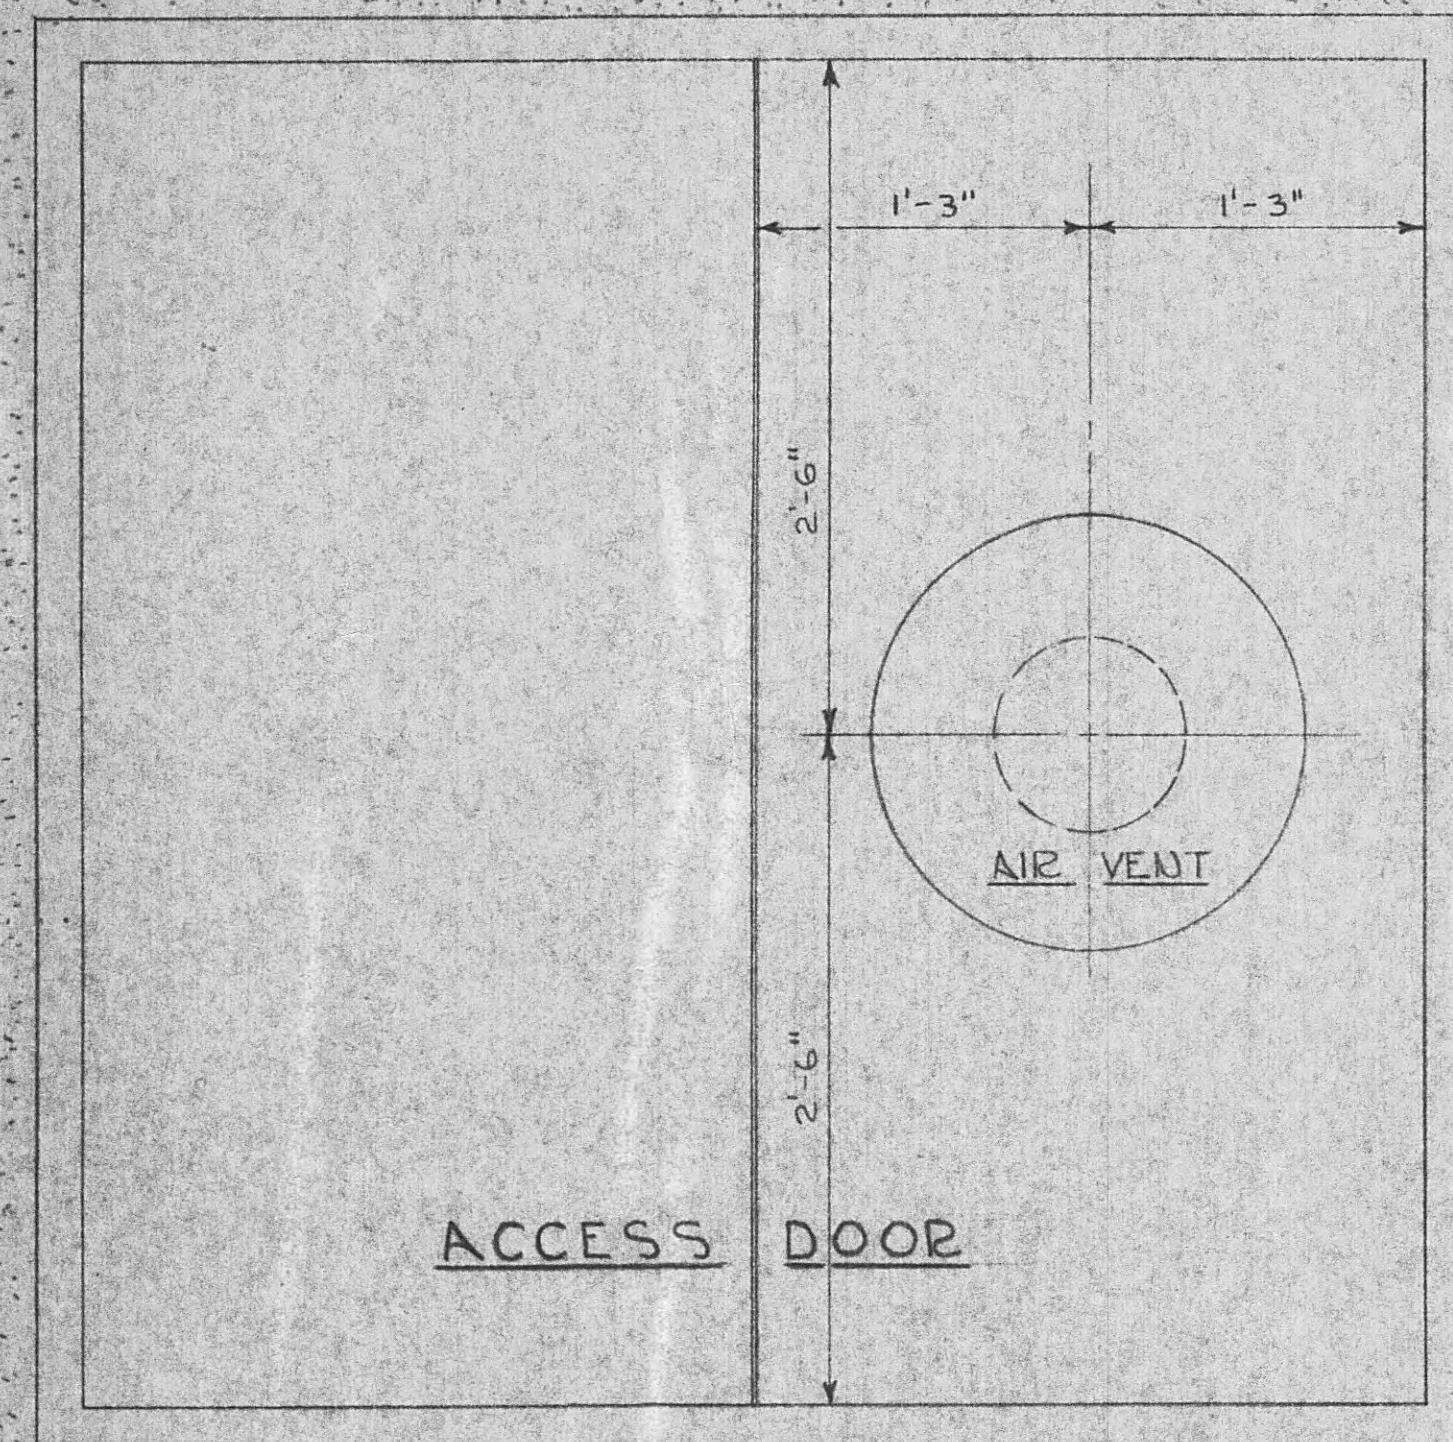
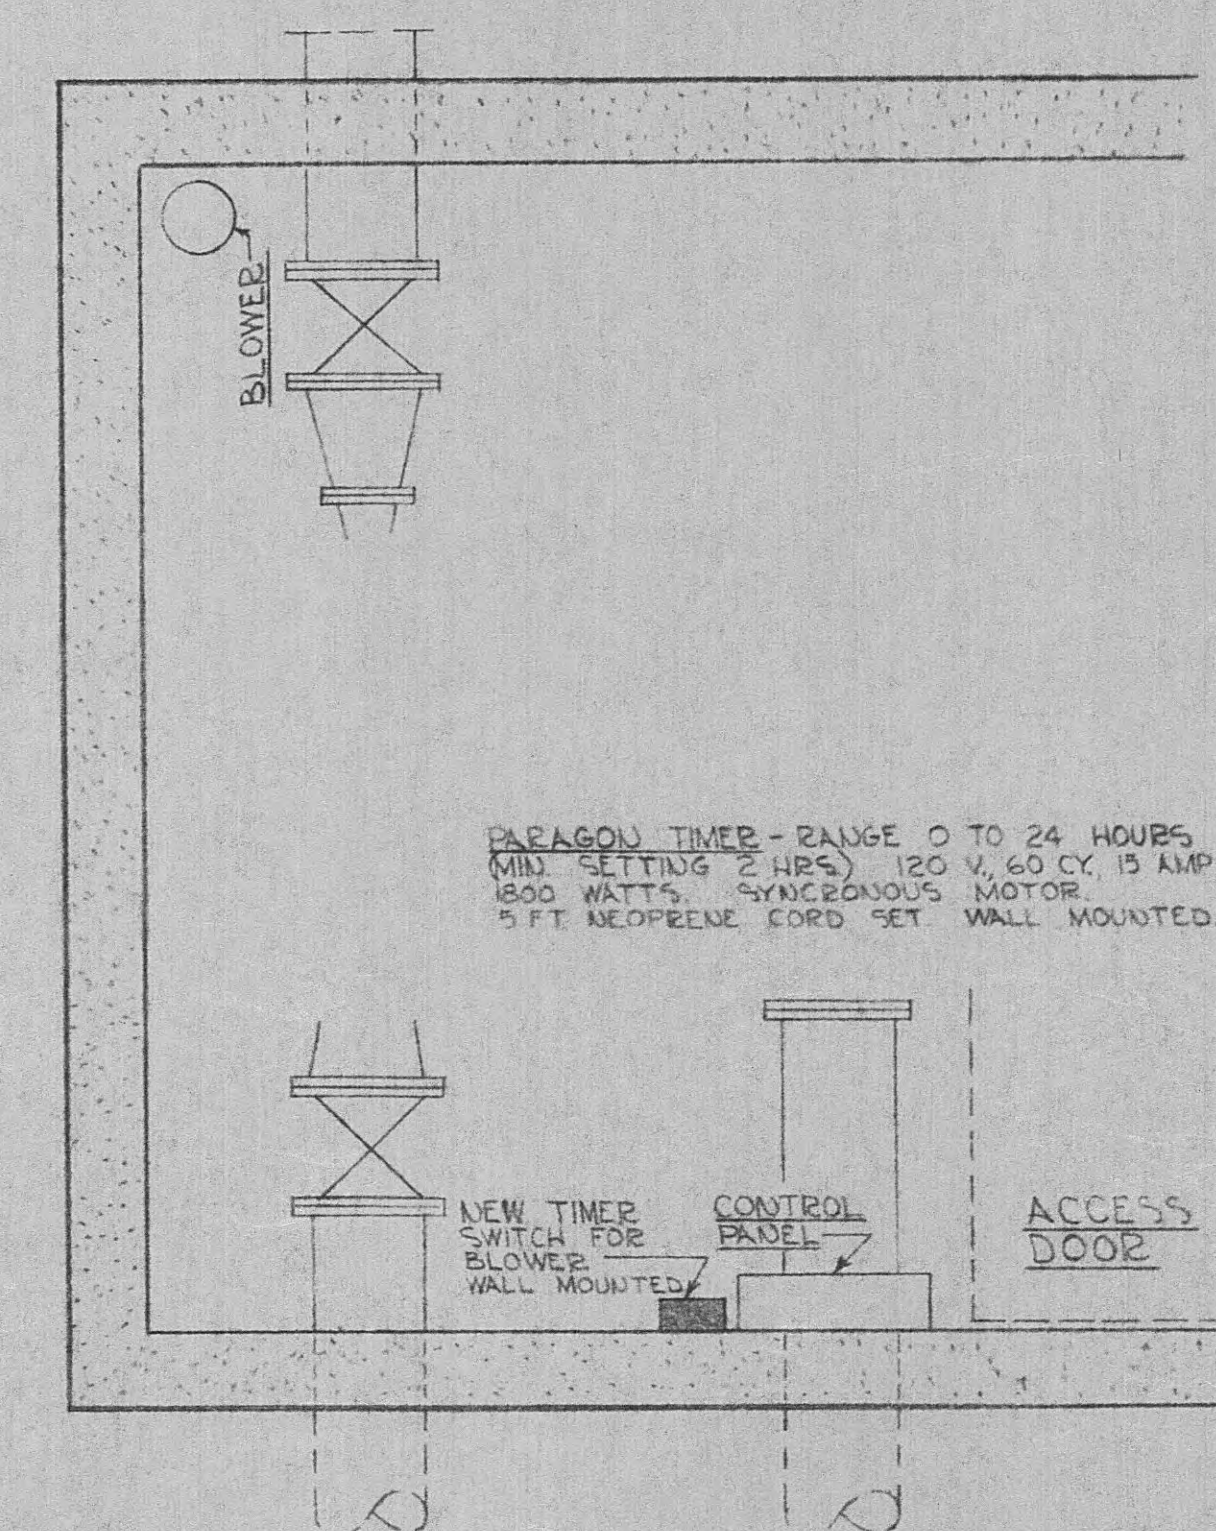


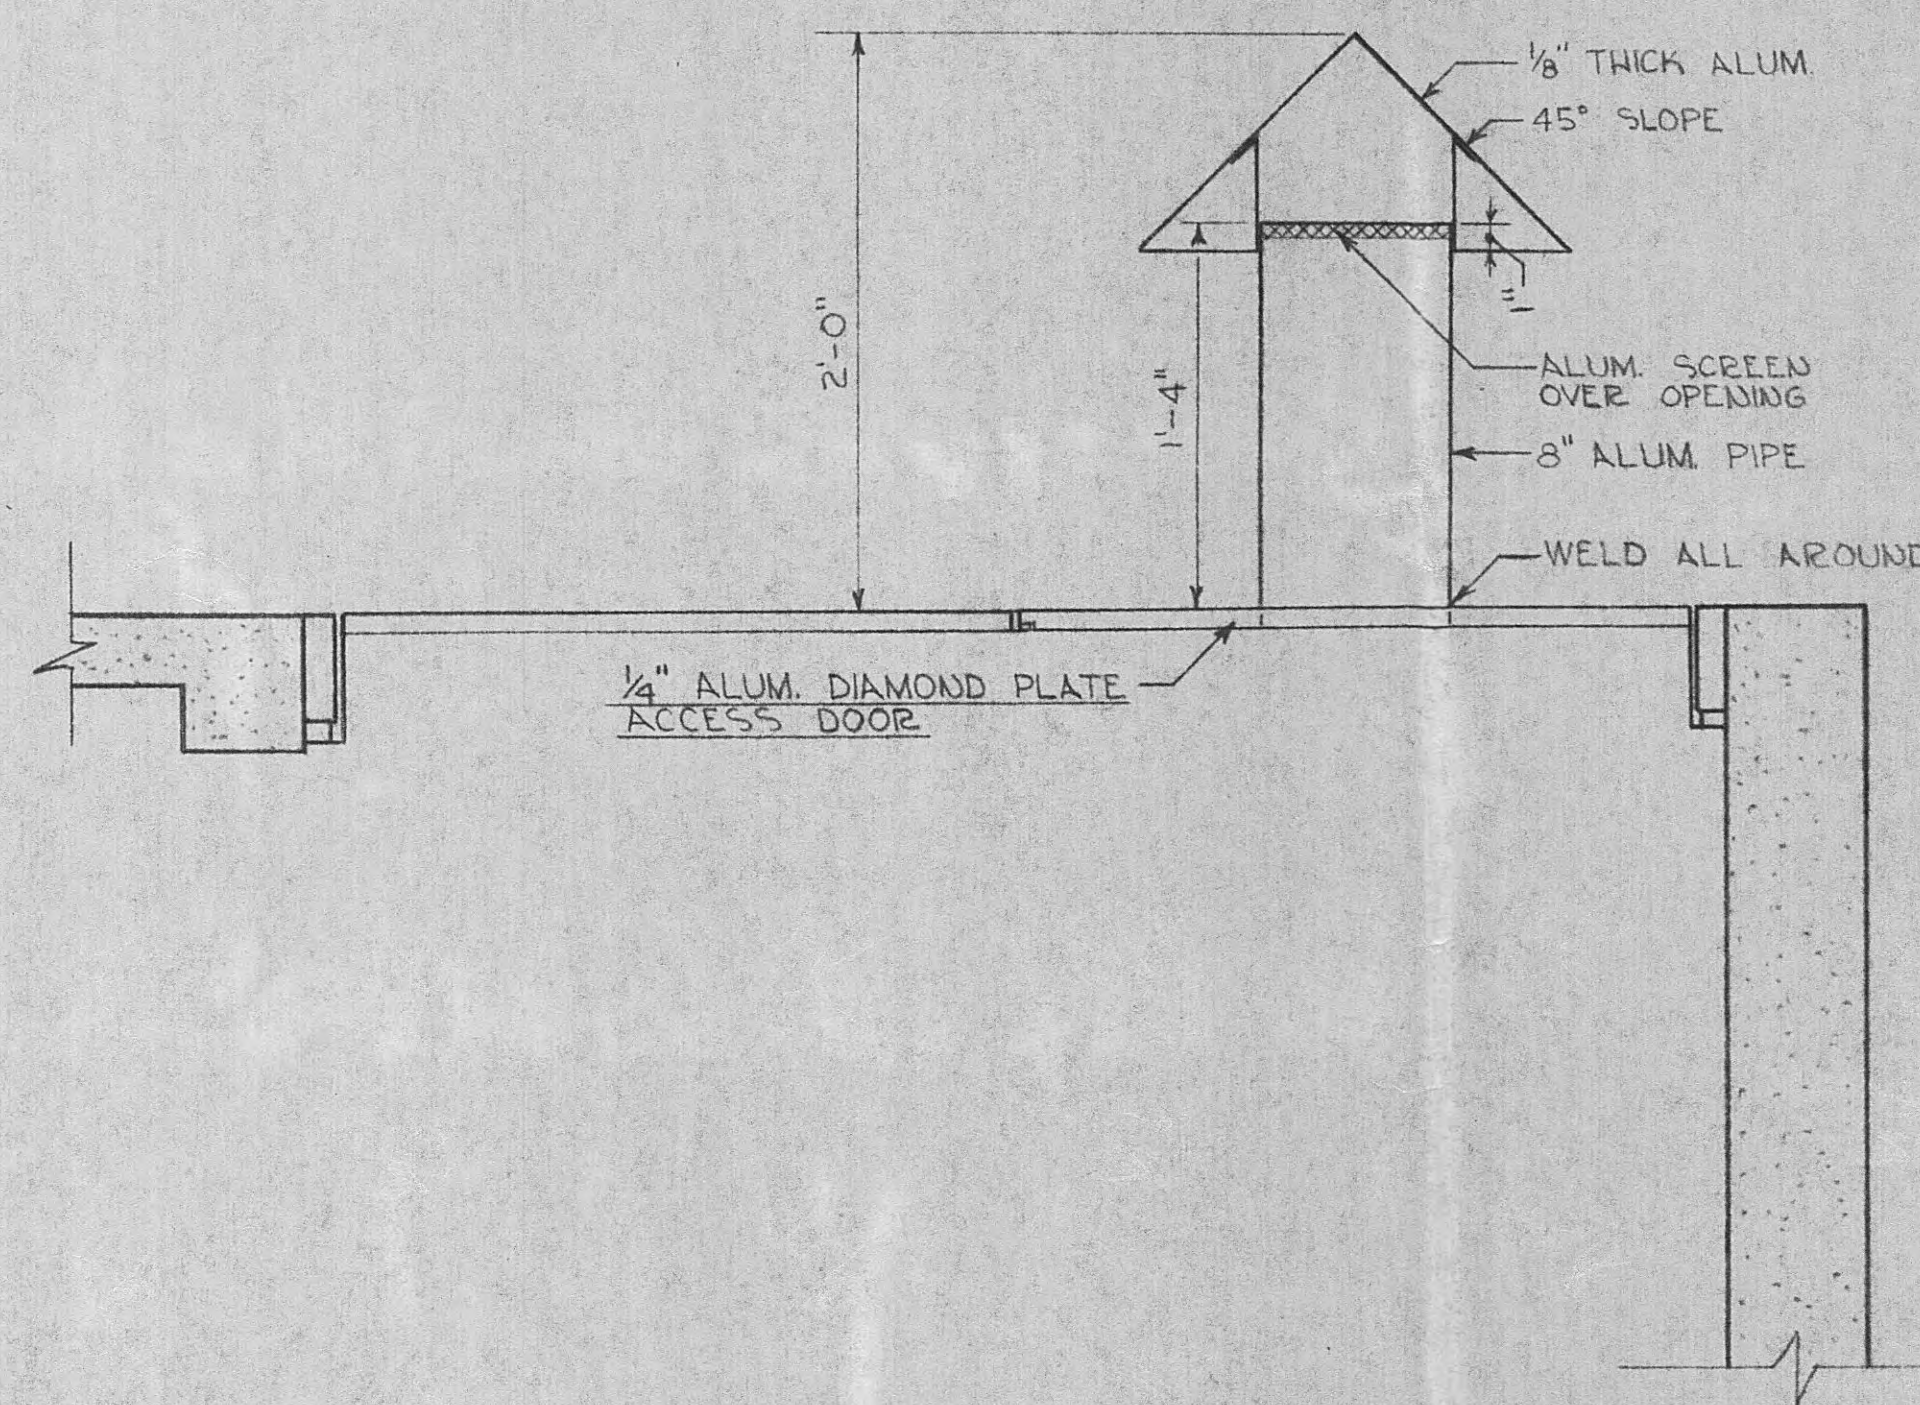




HARRIMAN - PHASE I
THROTTLING PIT ADDITIONS
SCALE: NONE

C. GROVE 9-29-69

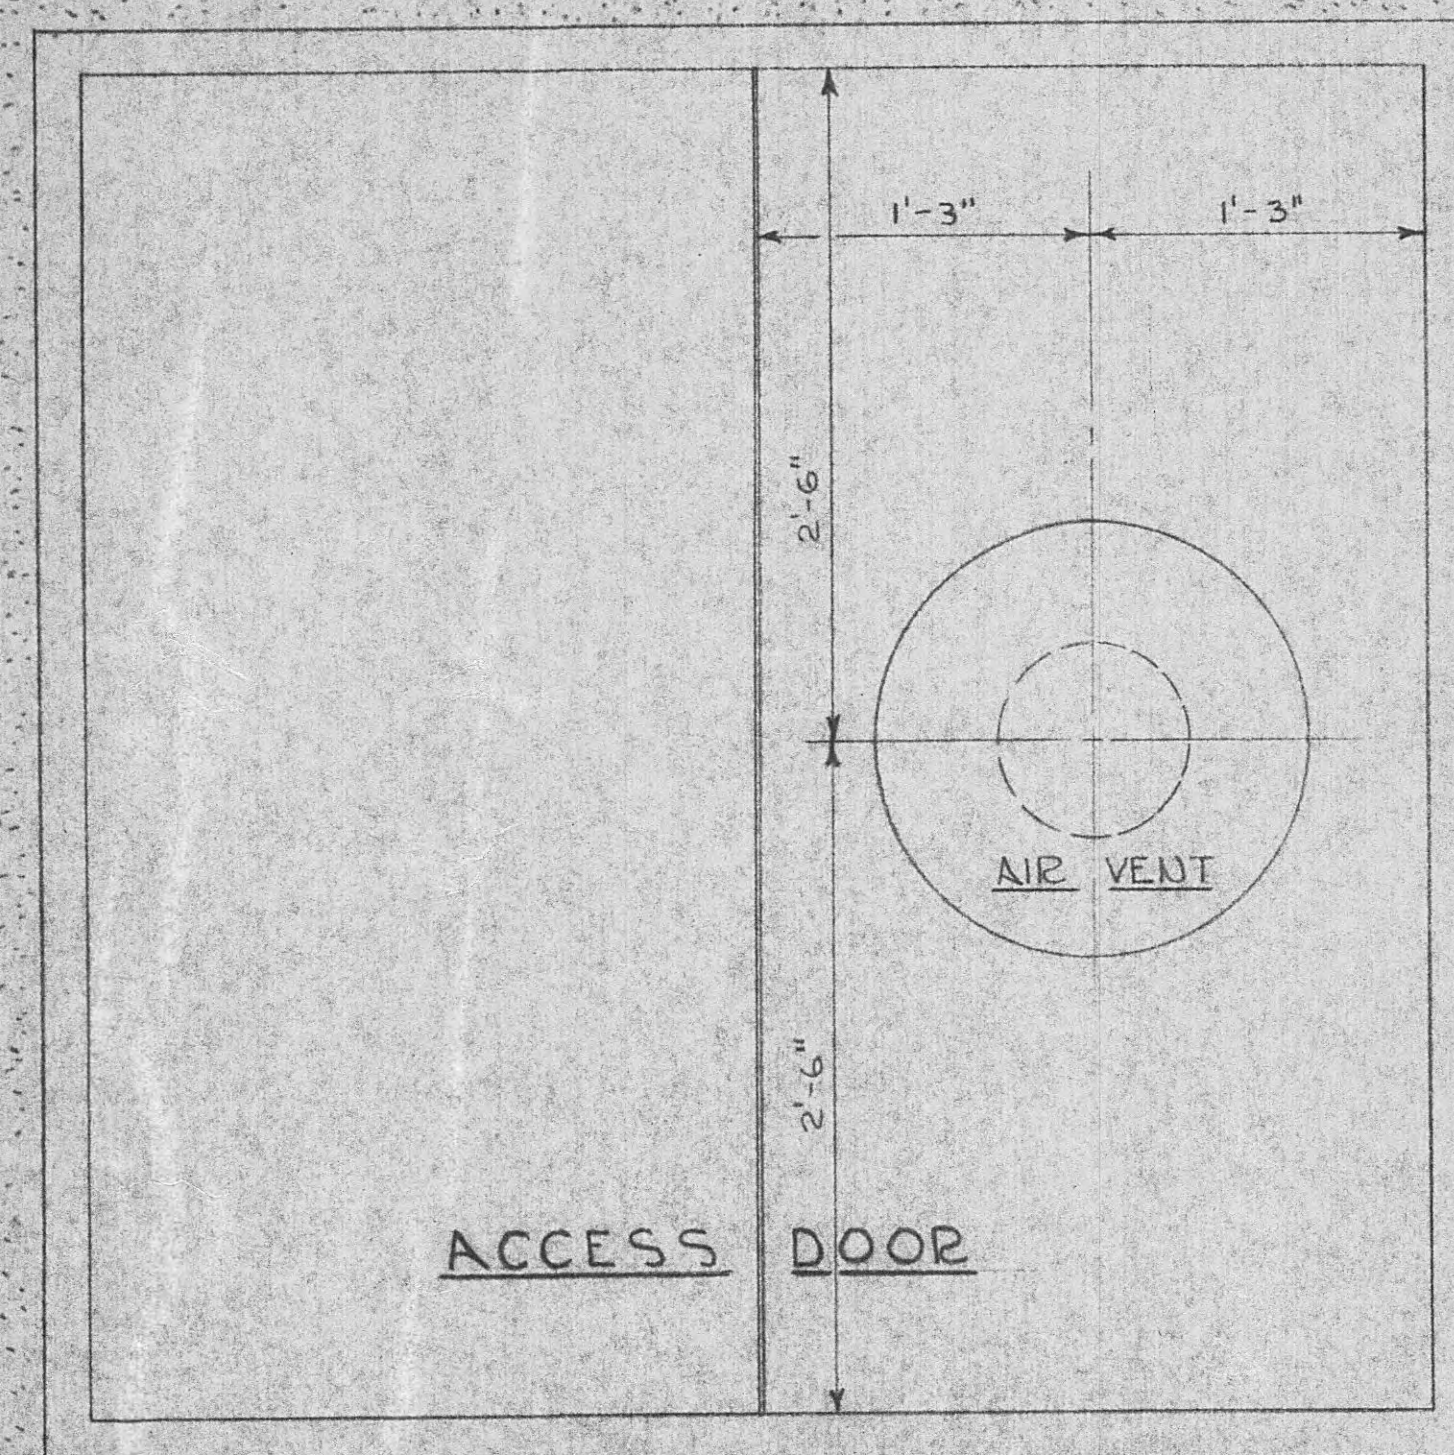




HARRIMAN - PHASE I
THROTTLING PIT ADDITIONS
SCALE: NONE

C. GROVE 9-29-69

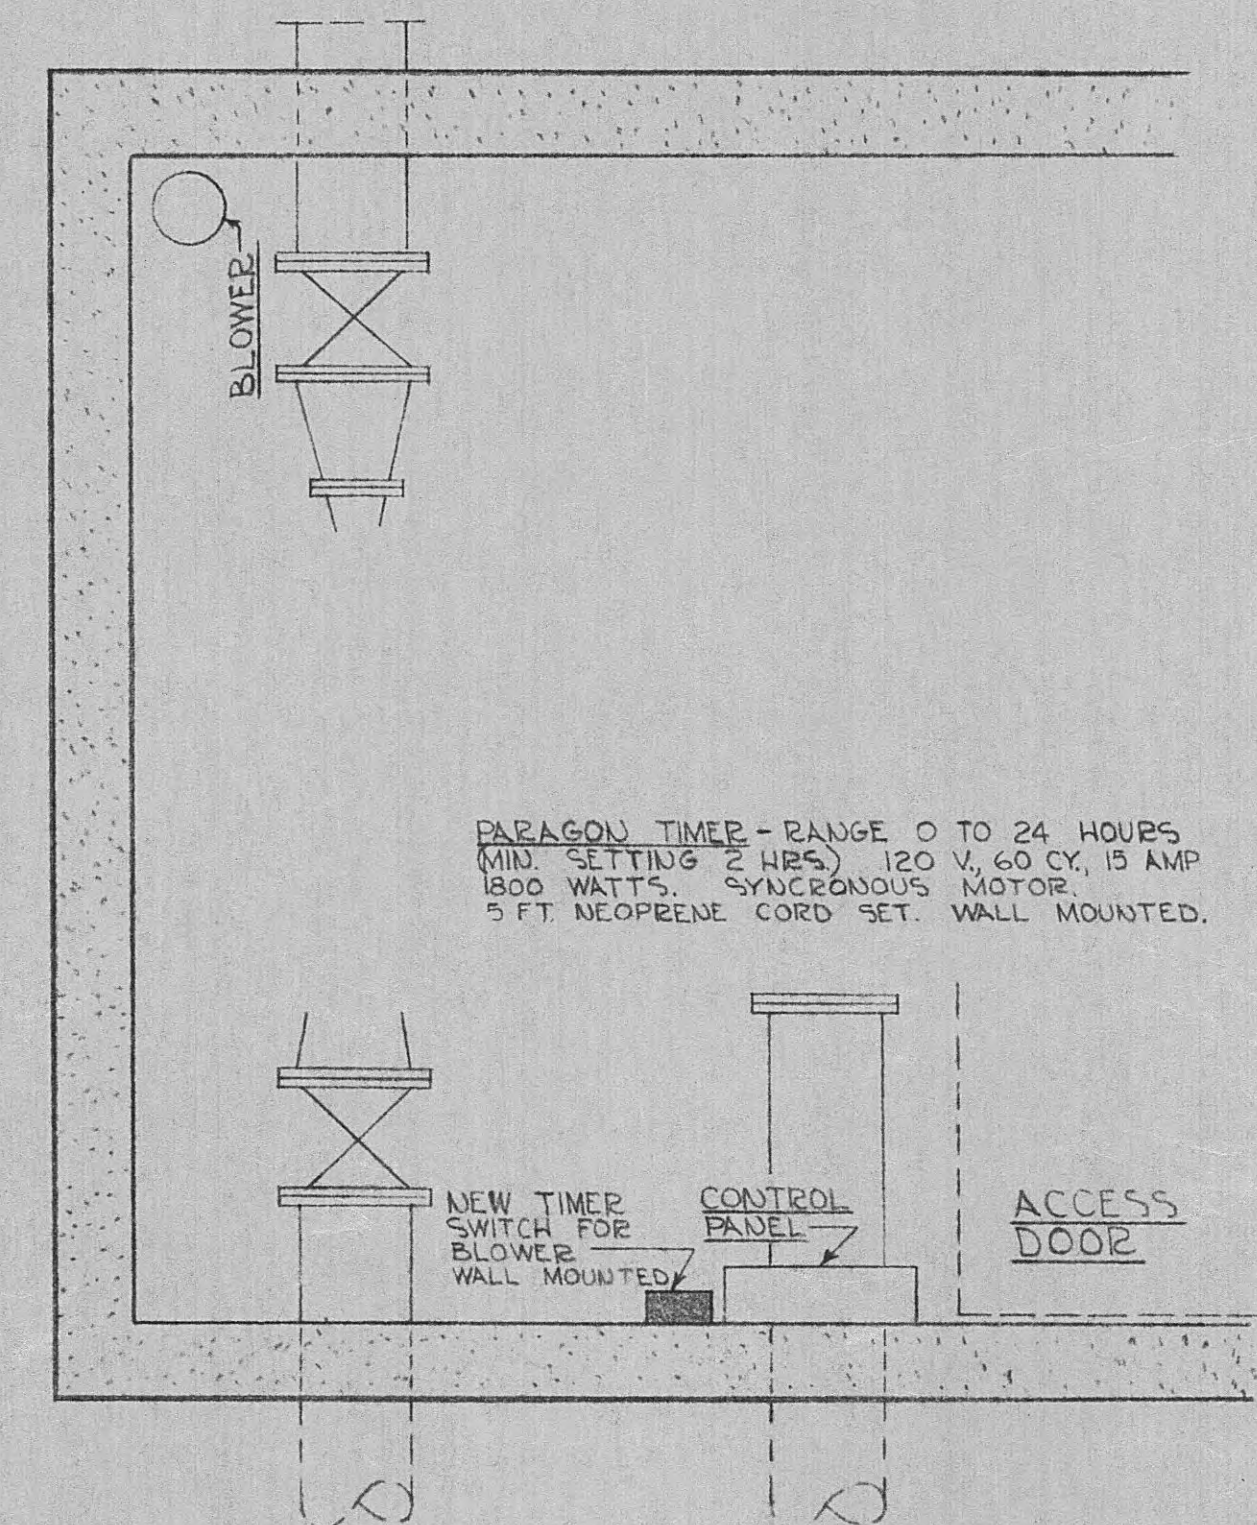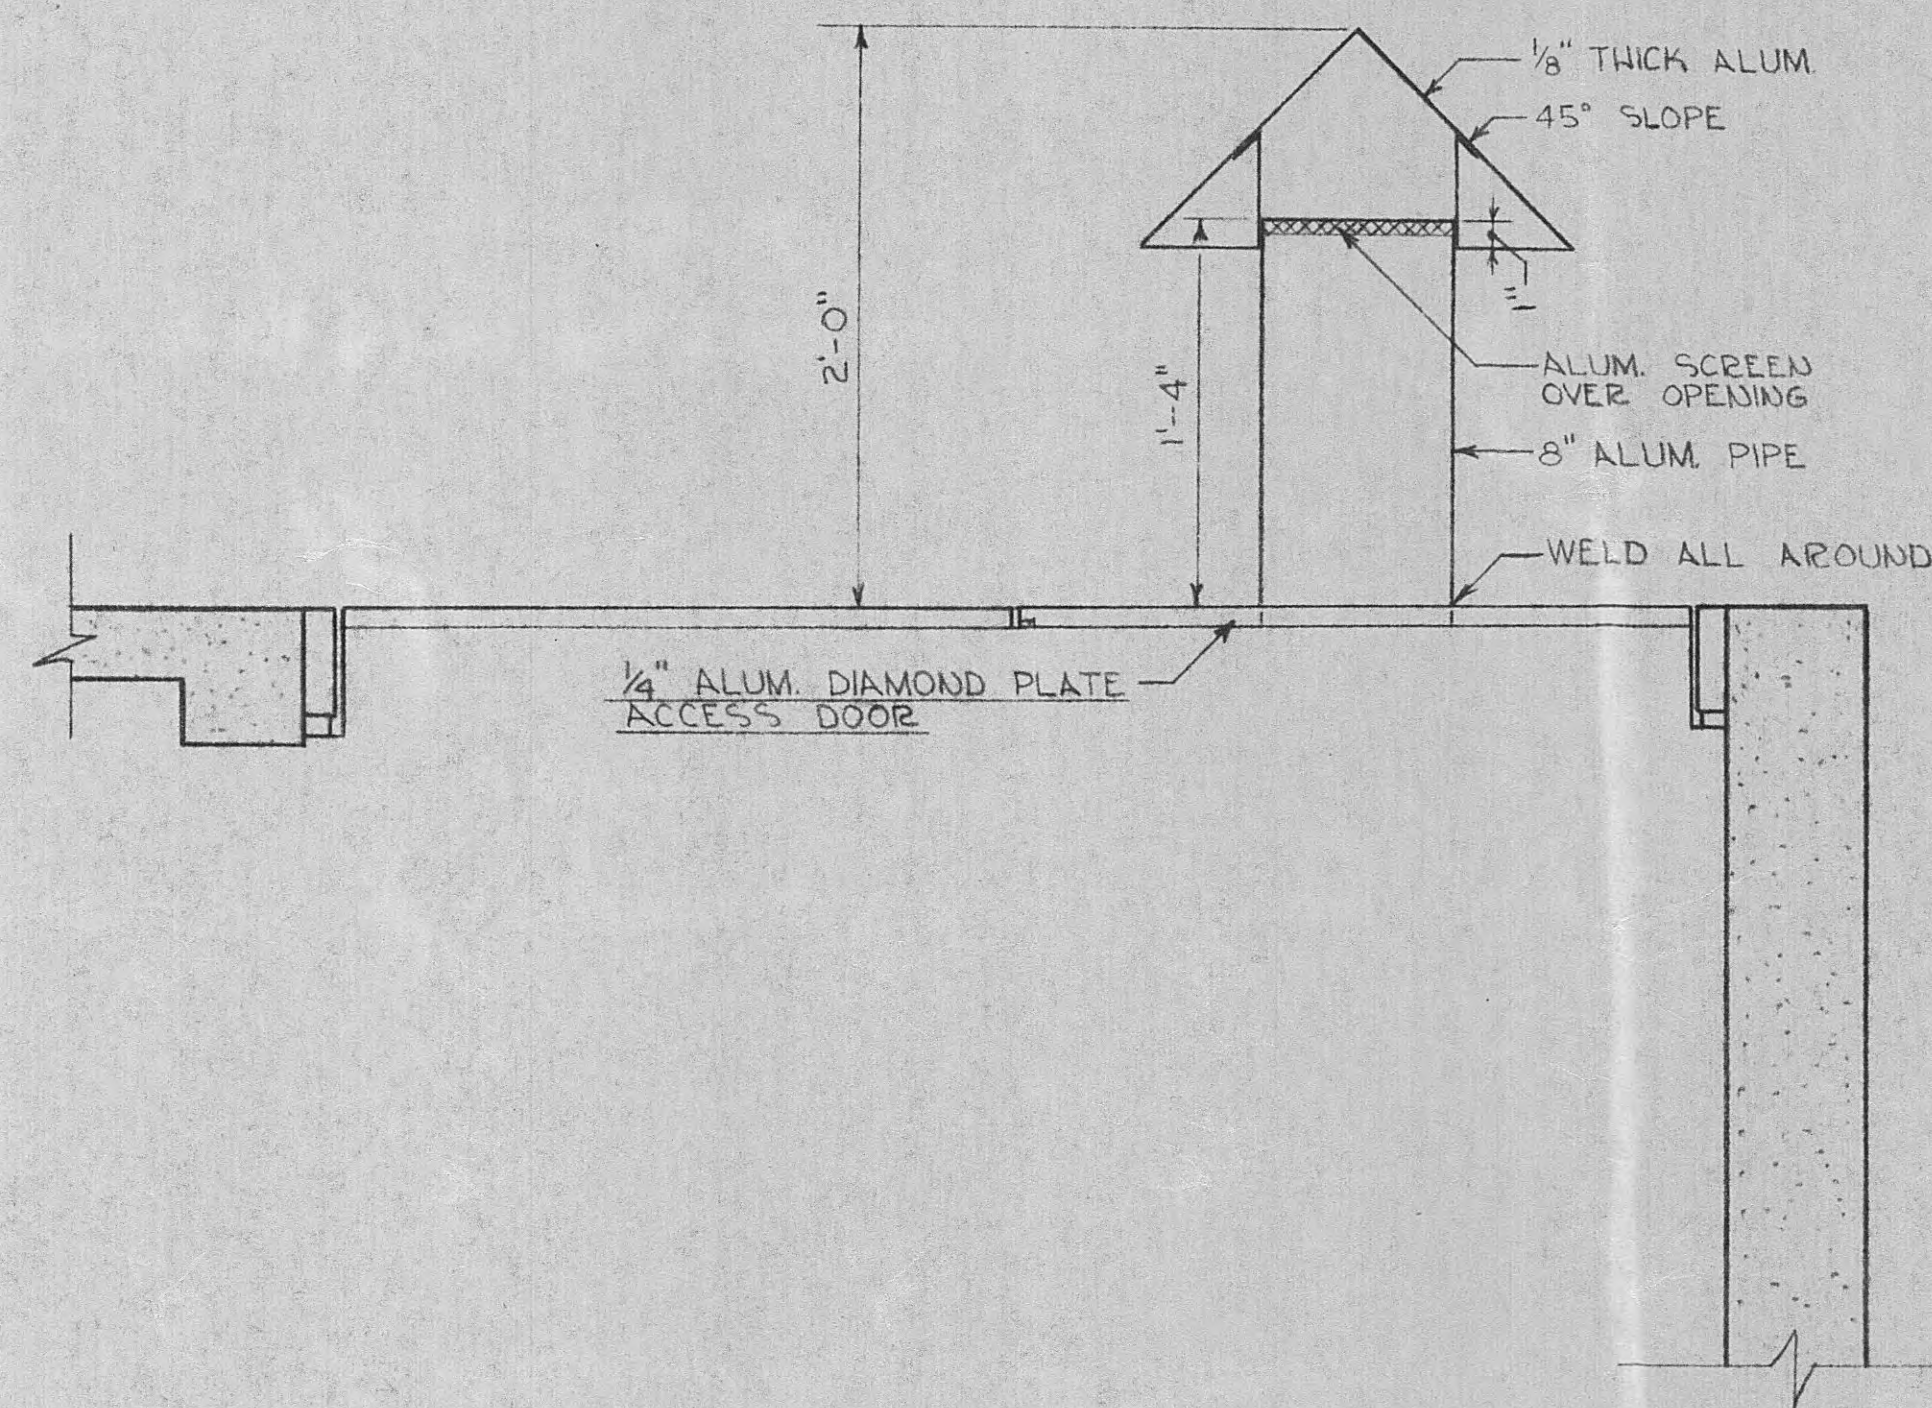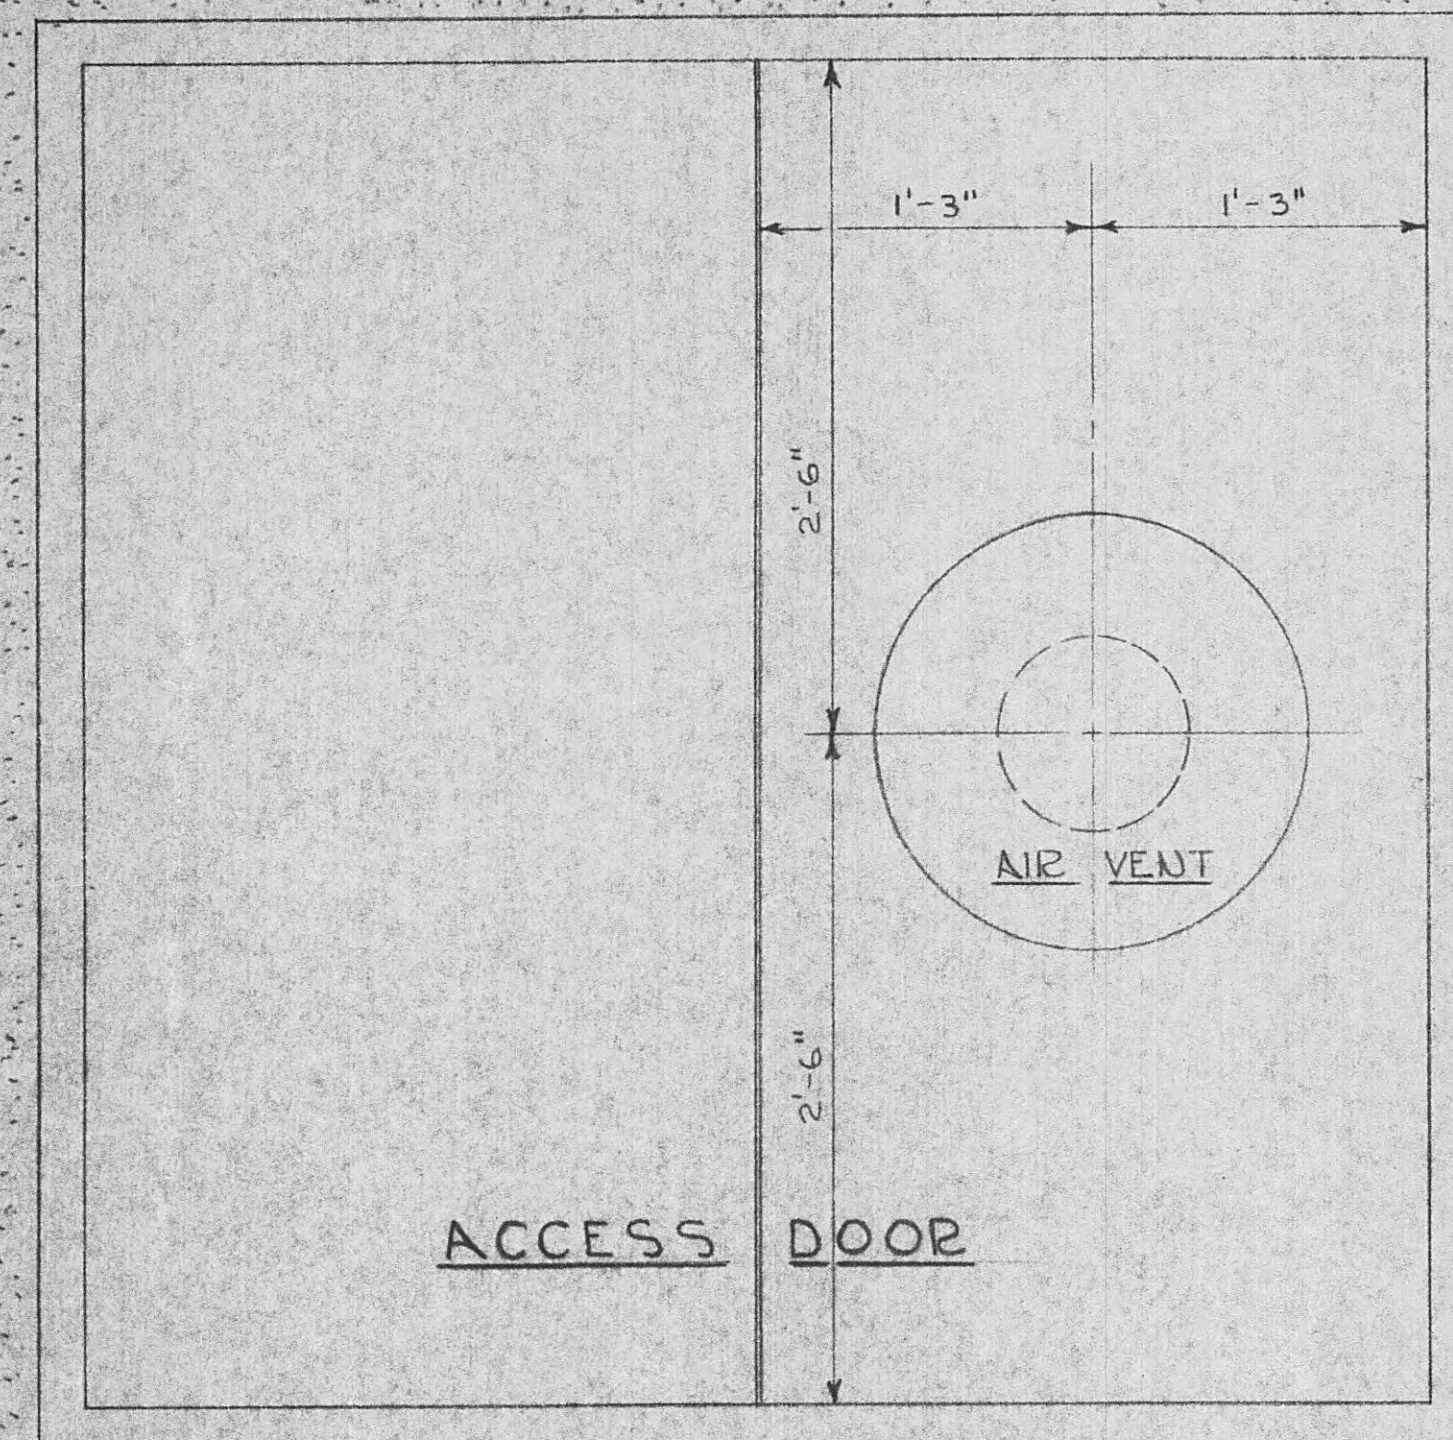

HARRIMAN - PHASE I
THROTTLING PIT ADDITIONS
SCALE: NONE

C. GROVE 9-29-69

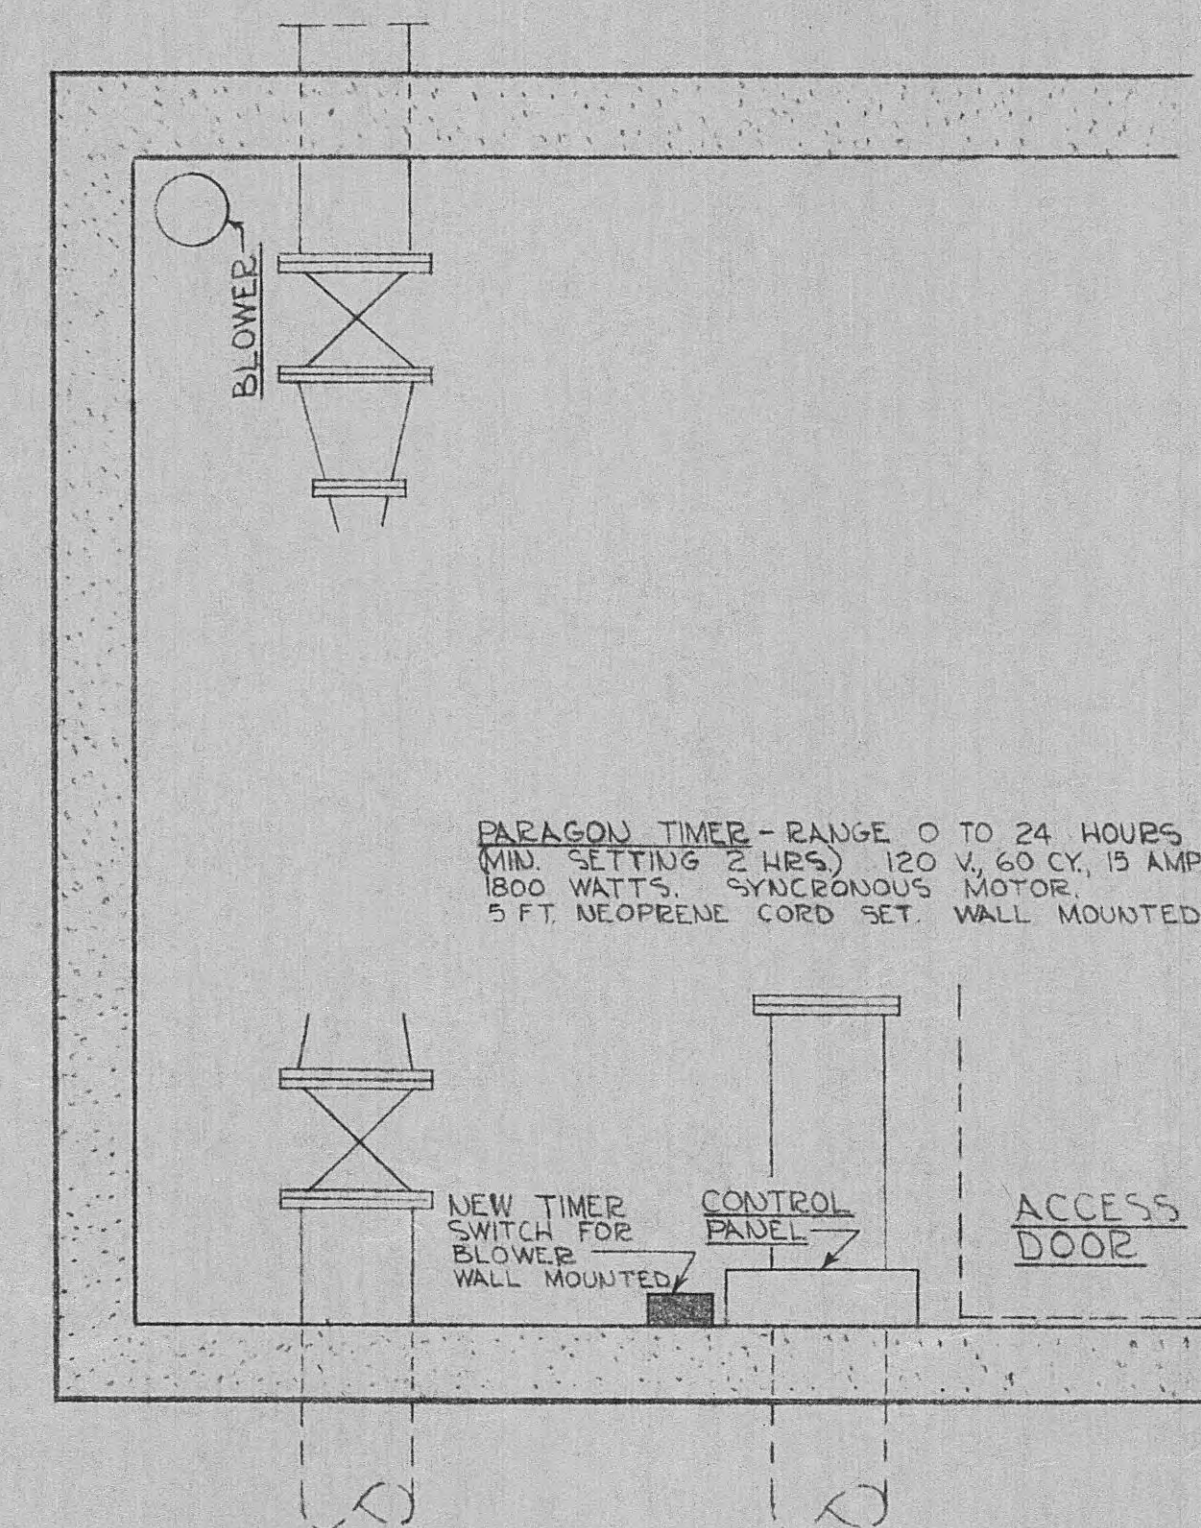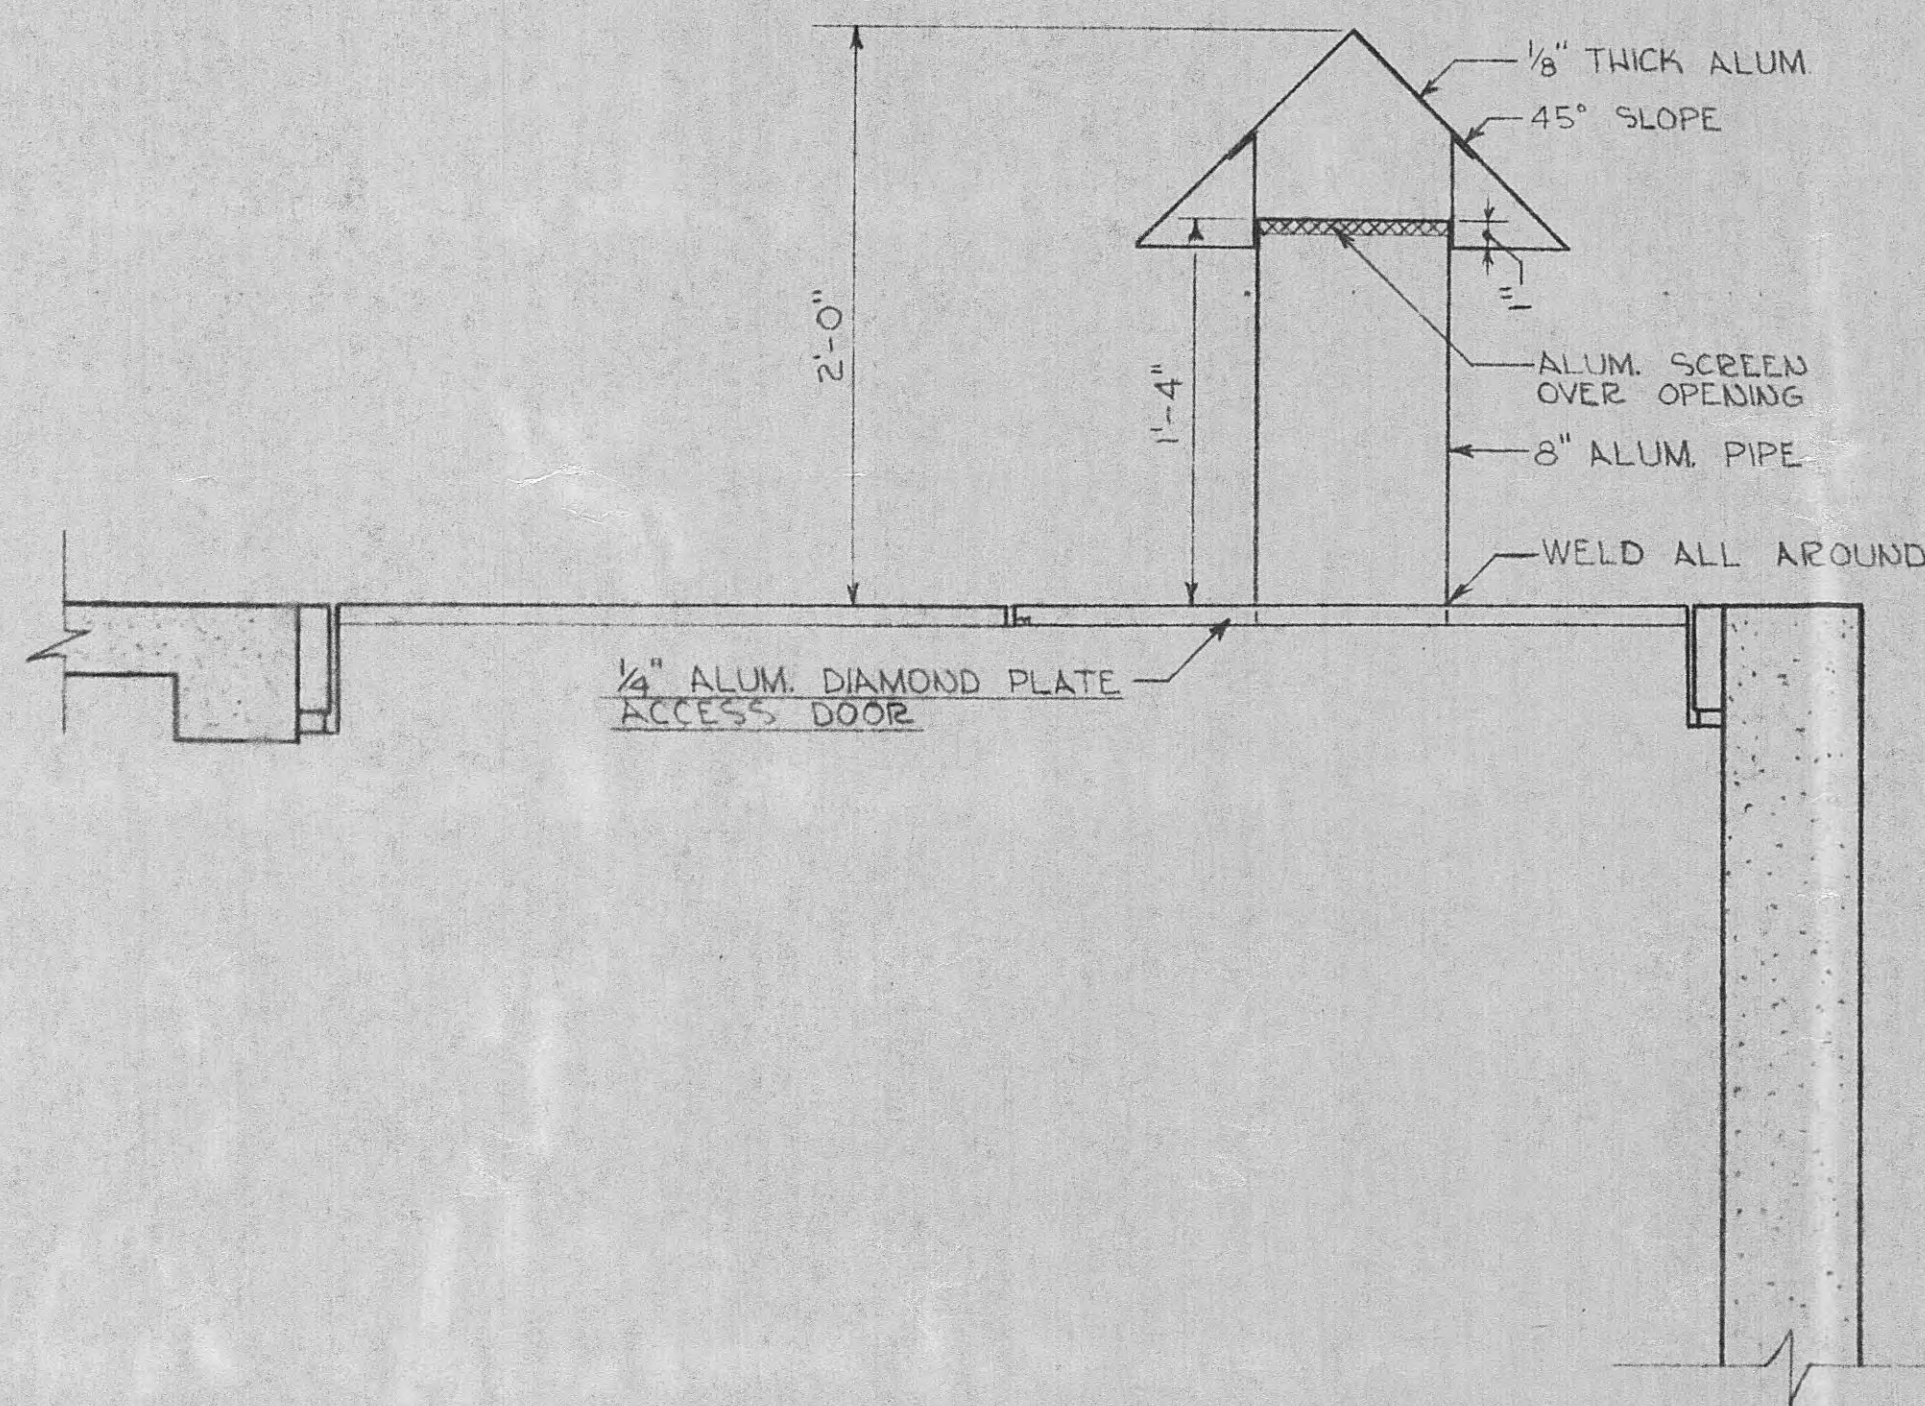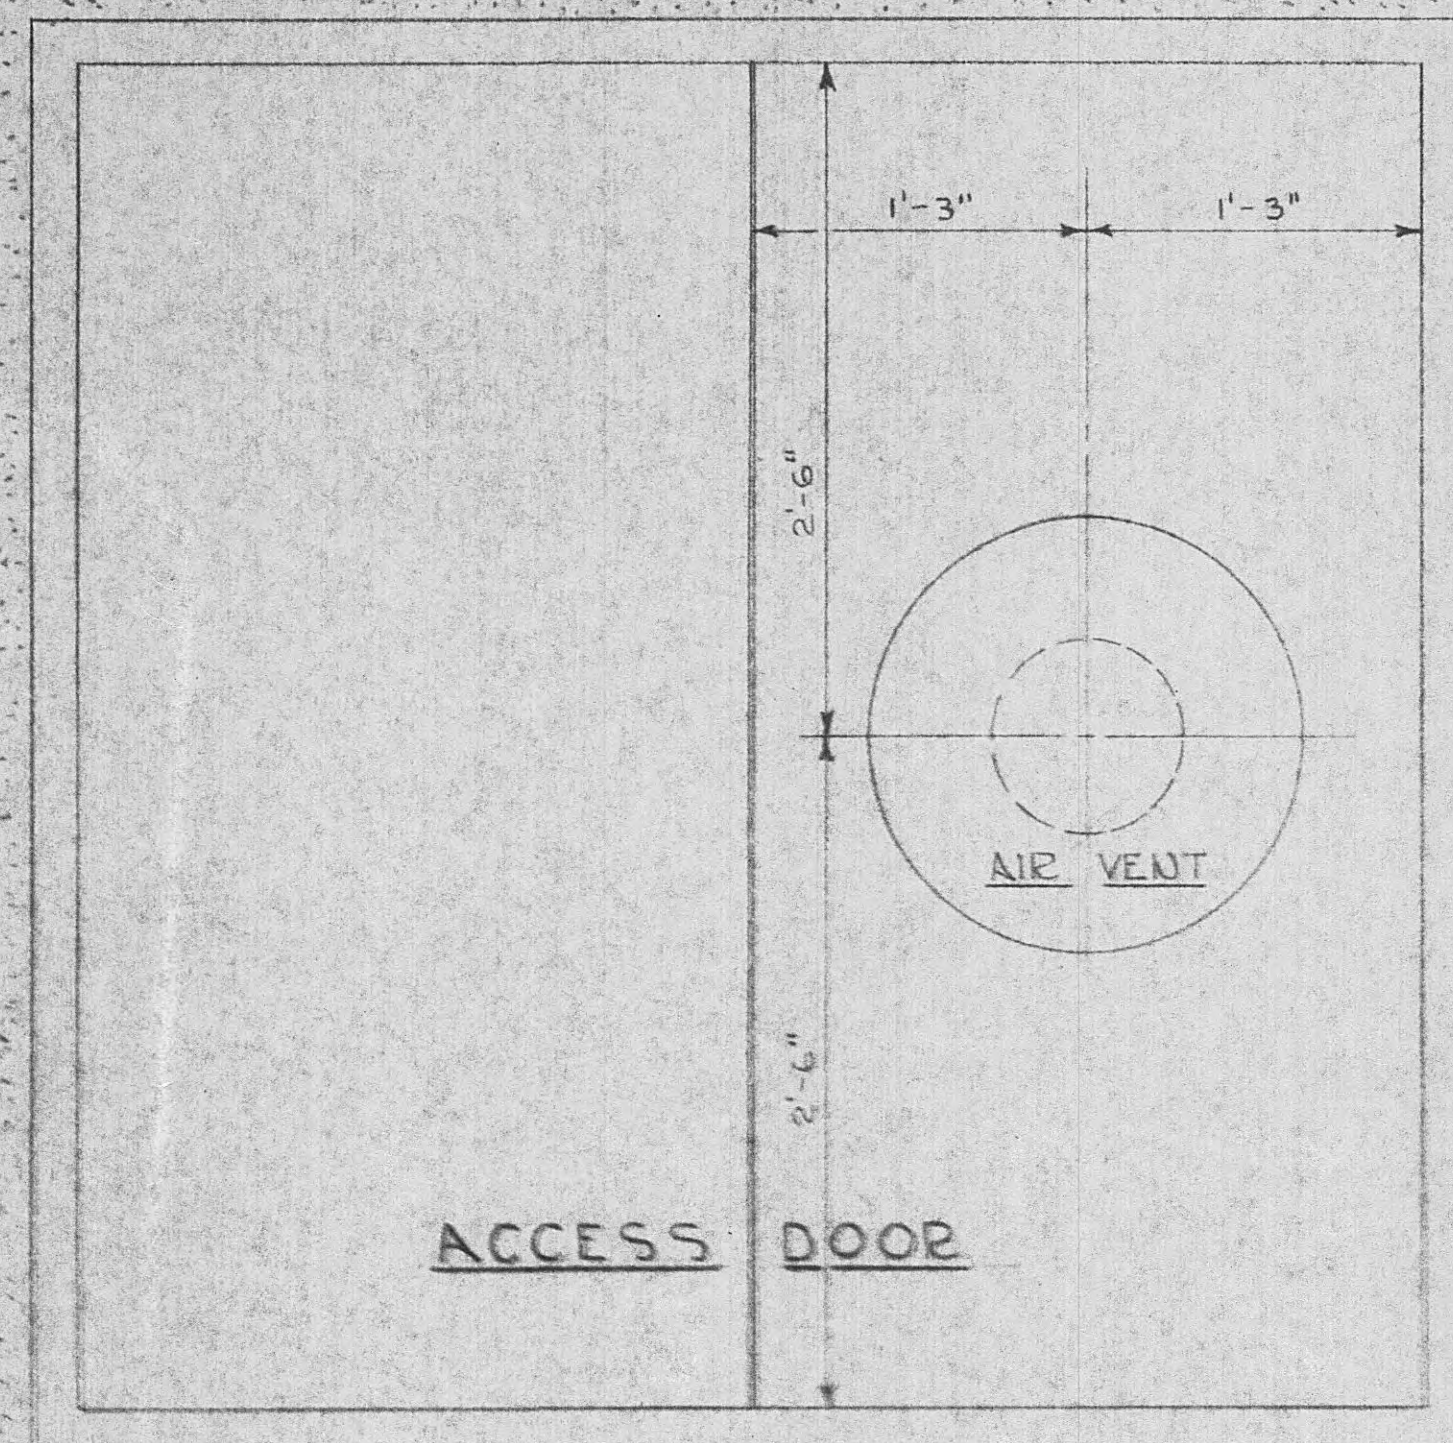

HARRIMAN - PHASE I
THROTTLING PIT ADDITIONS
SCALE: NONE

C. GROVE 9-29-69