





CITY OF HARRIMAN, TENNESSEE

MUNICIPAL SEWERAGE SYSTEM IMPROVEMENTS


MISCELLANEOUS DETAILS

WIEDEMAN AND SINGLETON ENGINEERS ATLANTA	GEORGIA	SHEET 6 OF 6
--	---------	--------------------



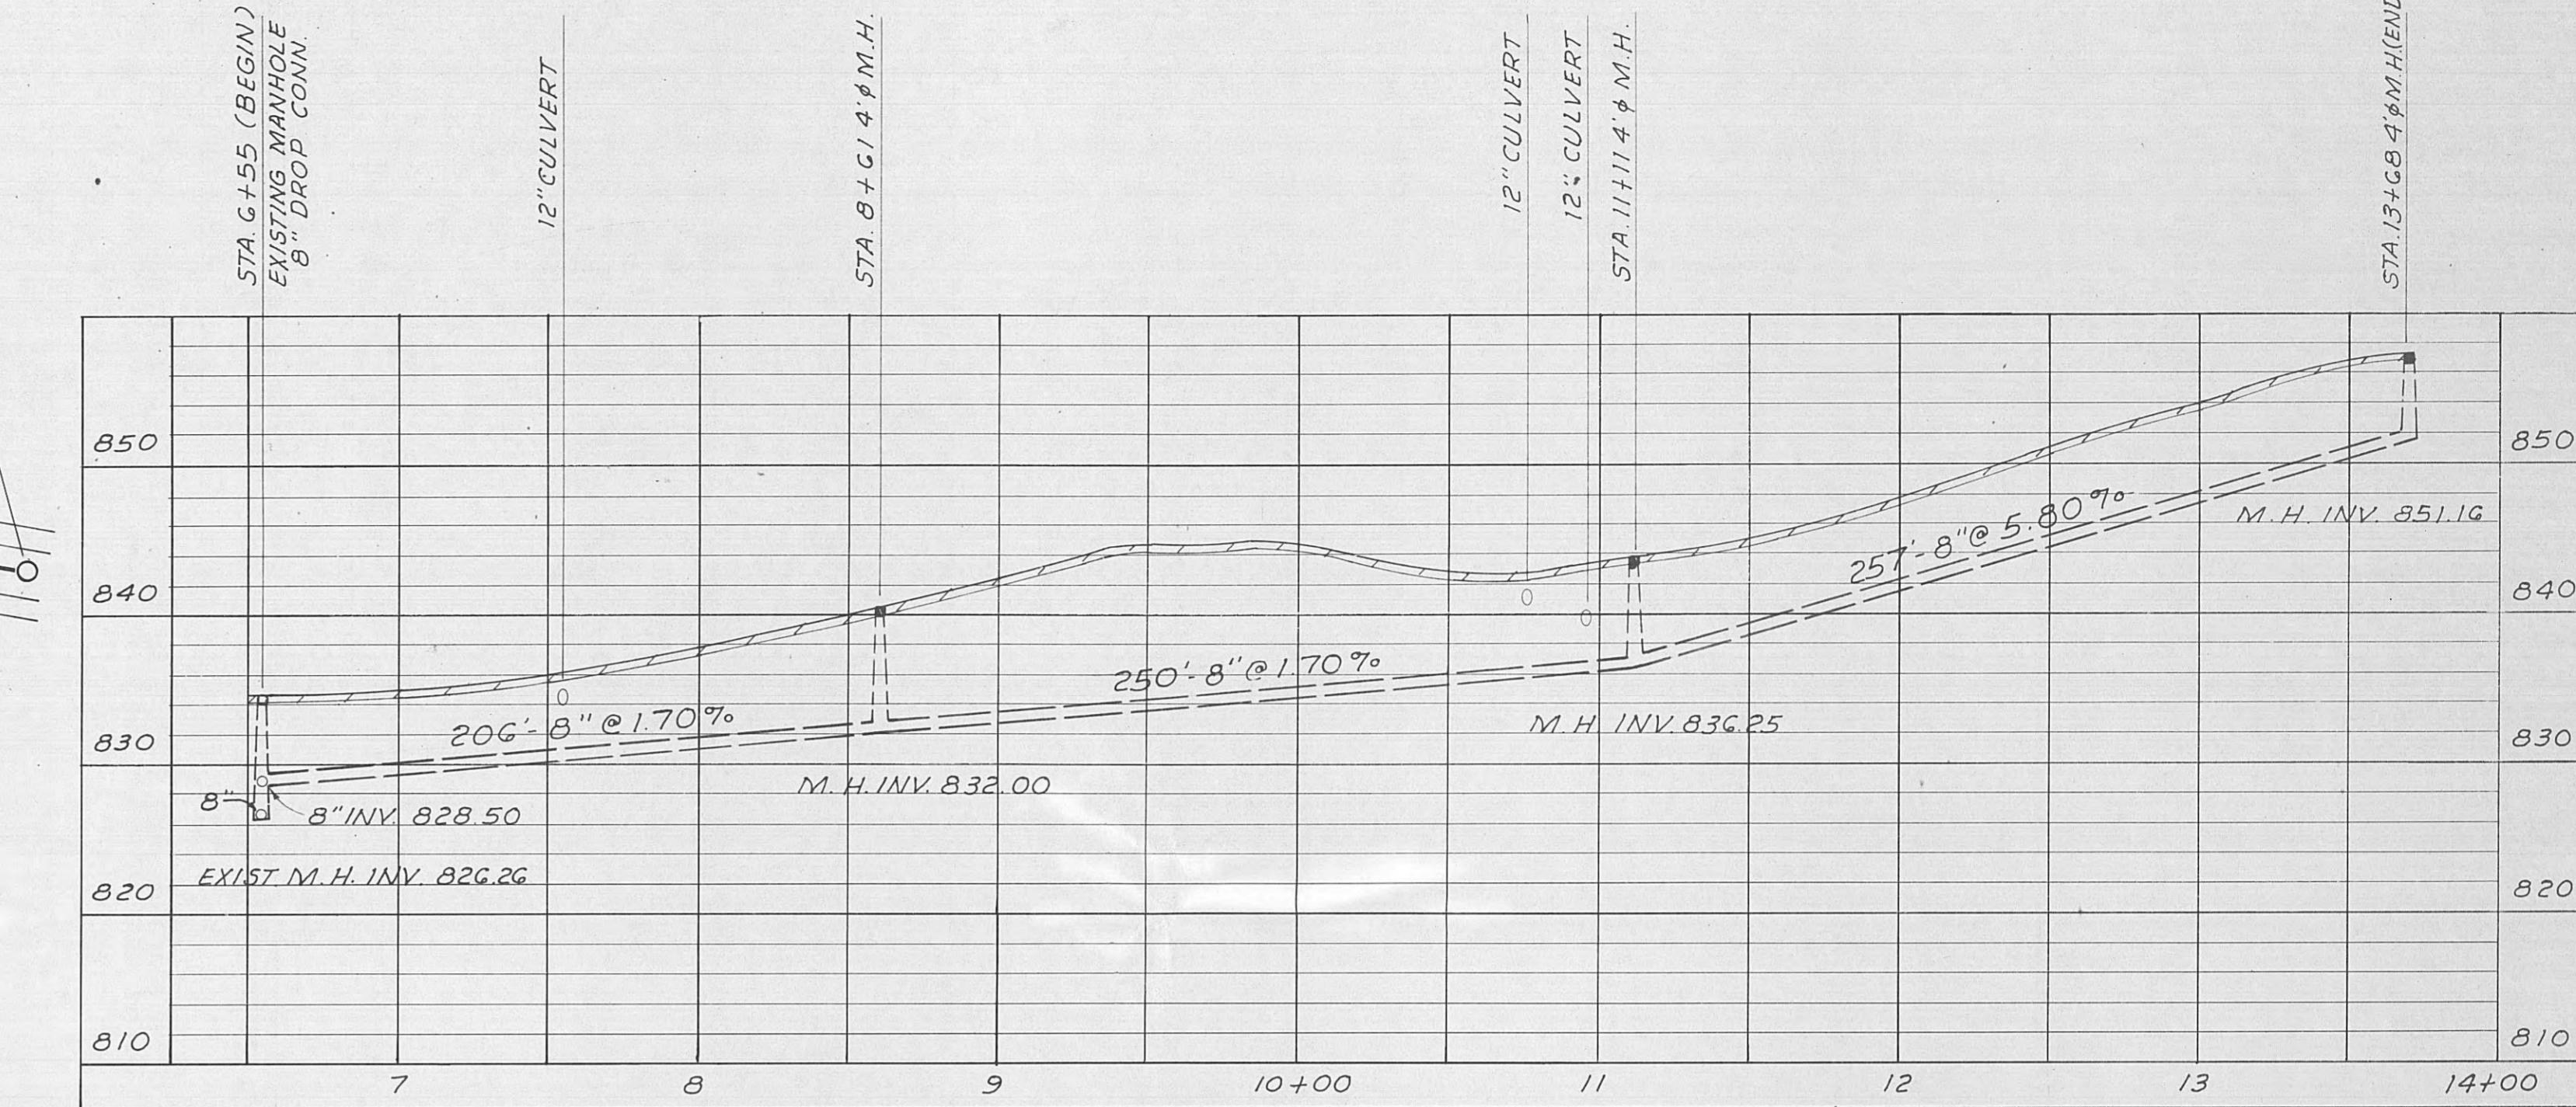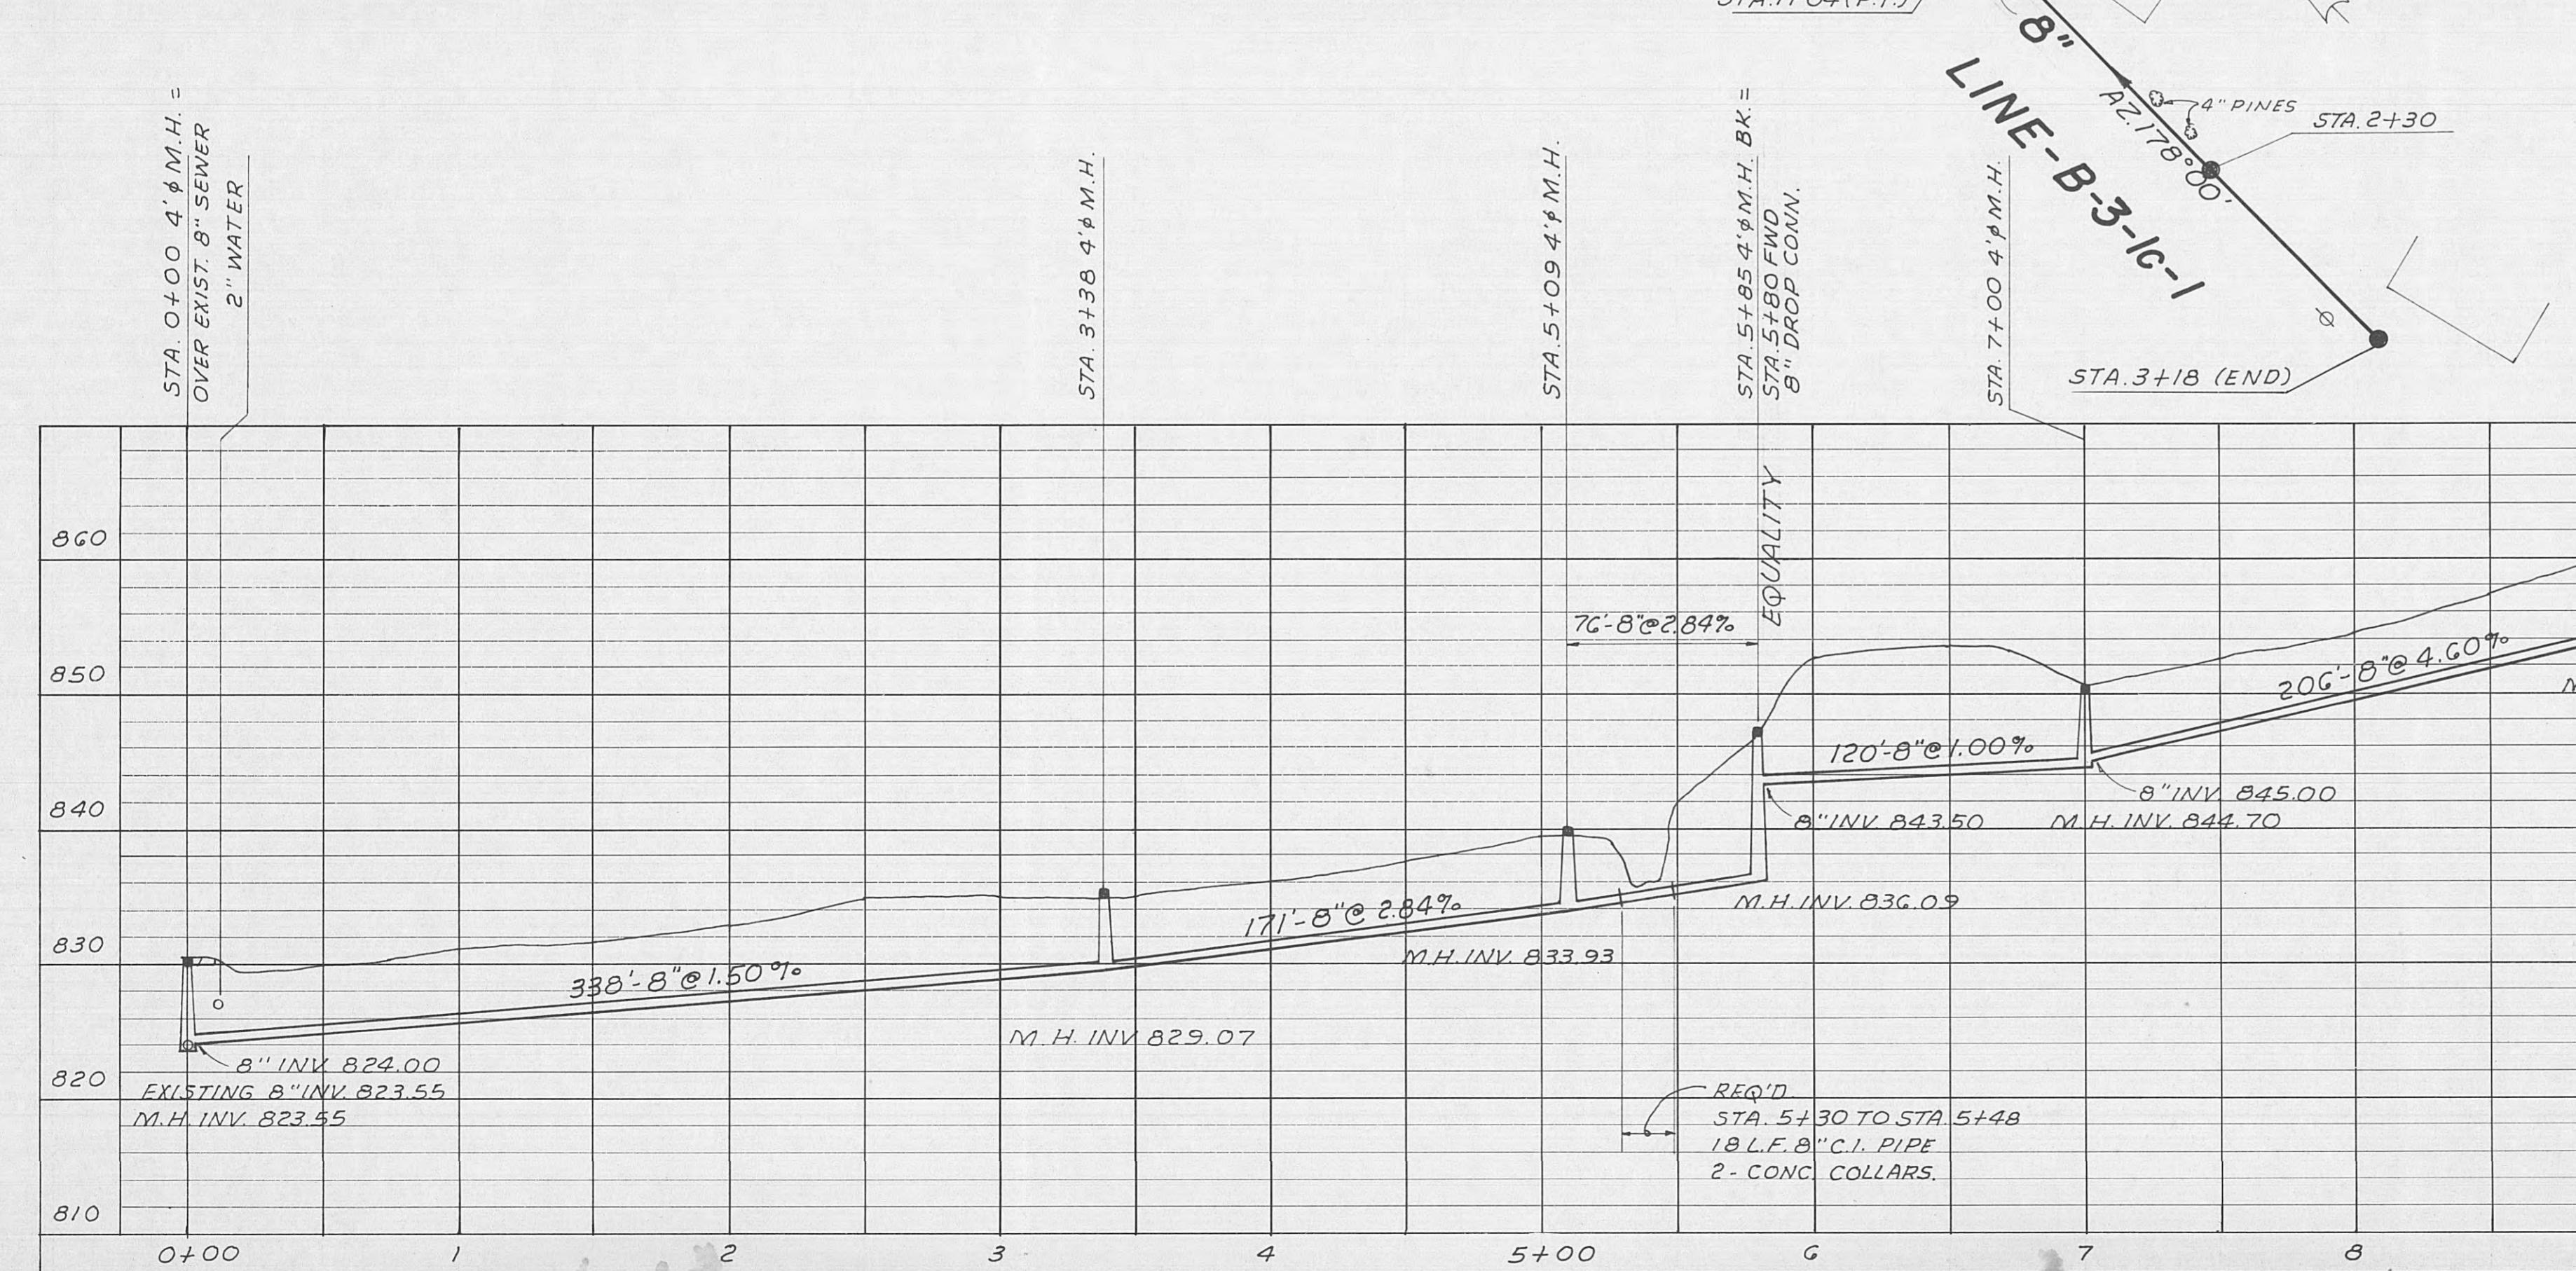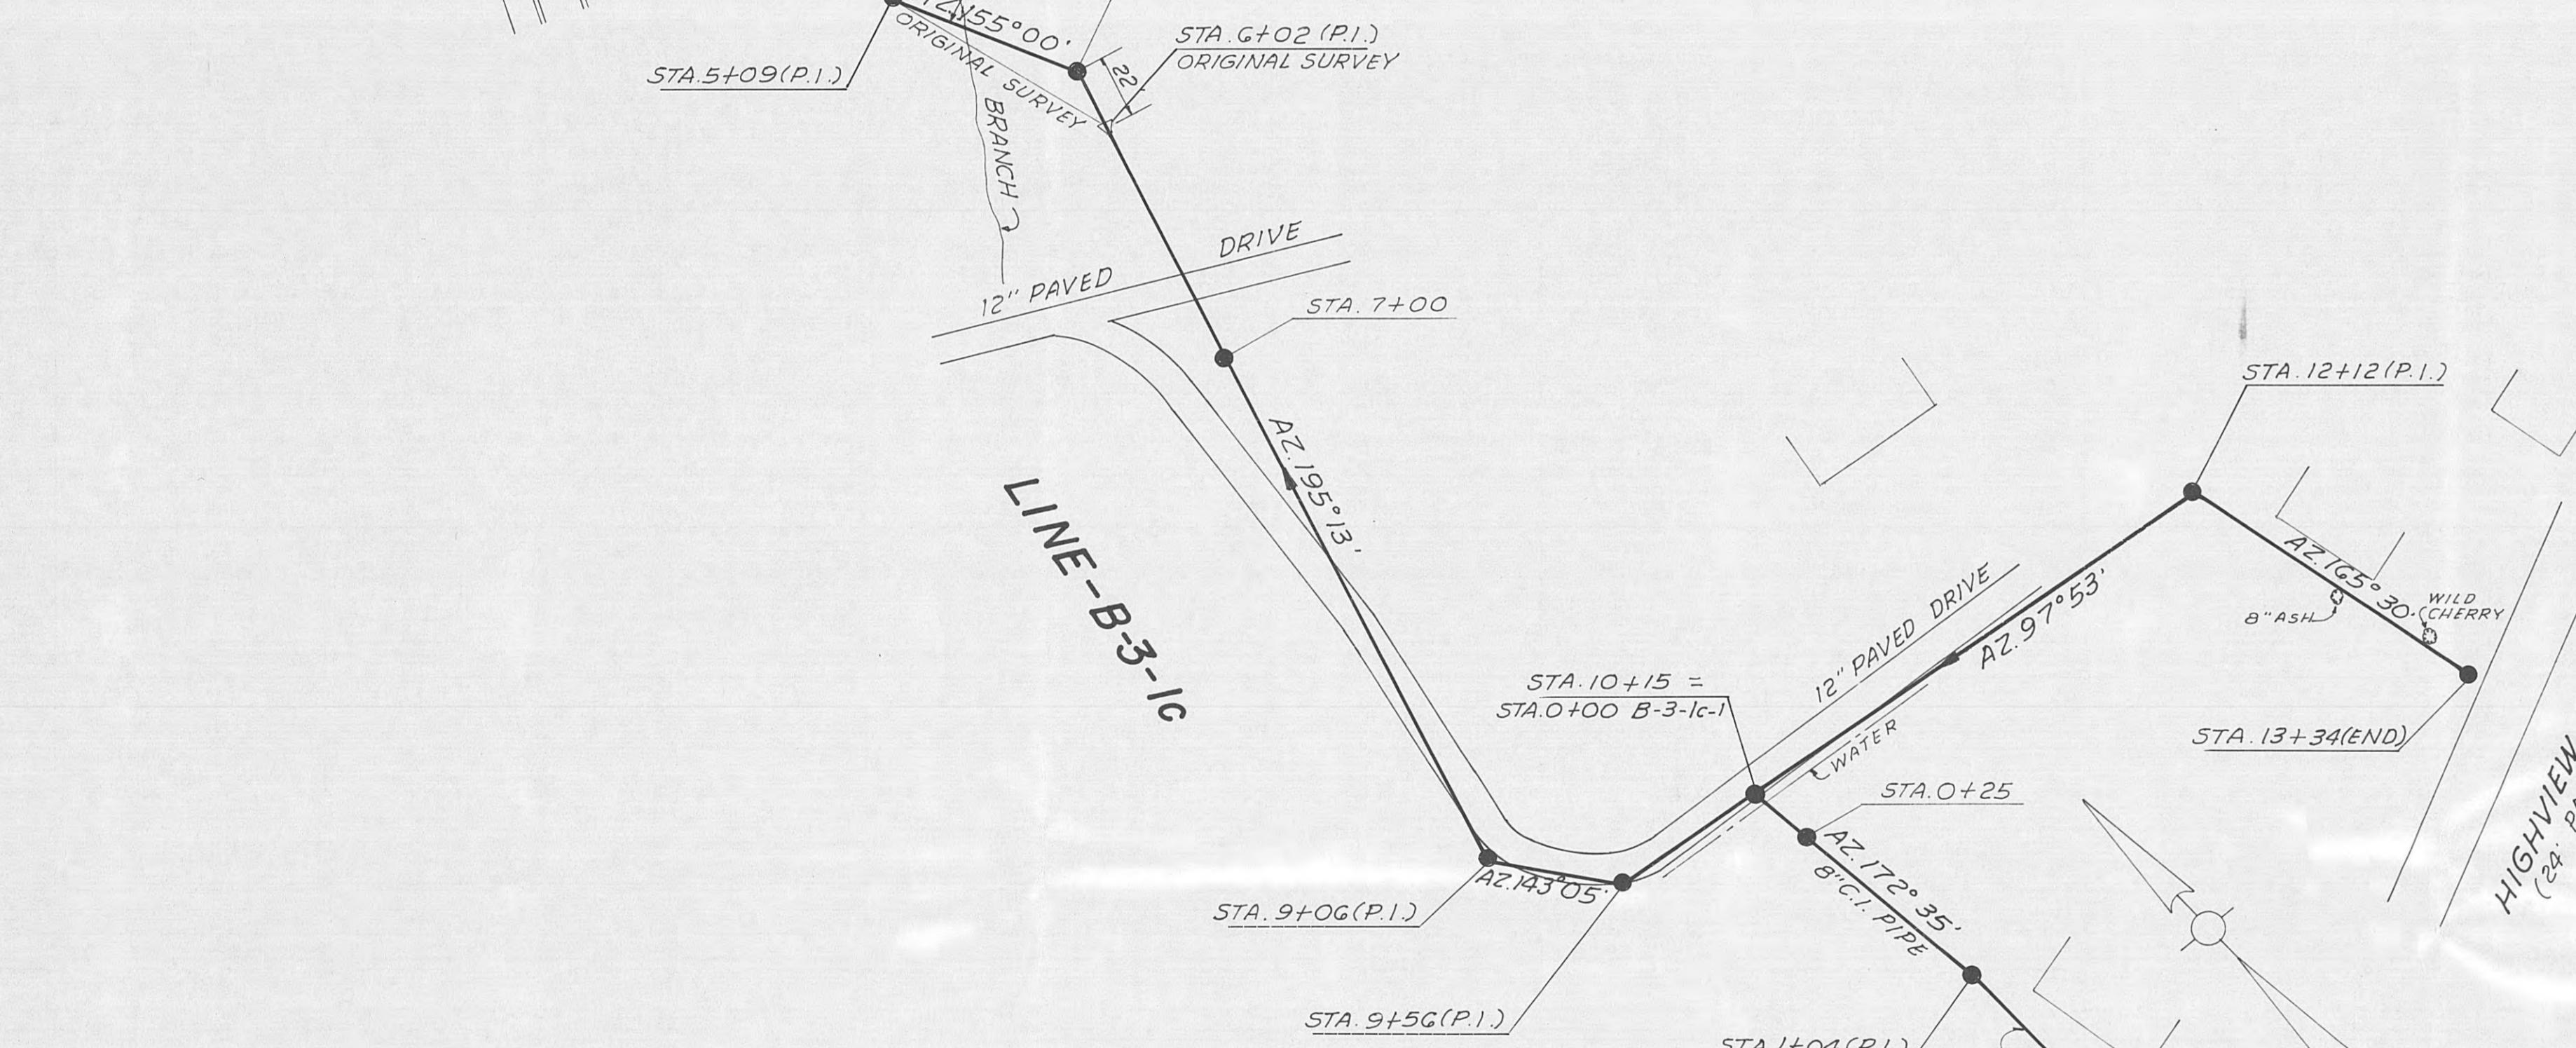
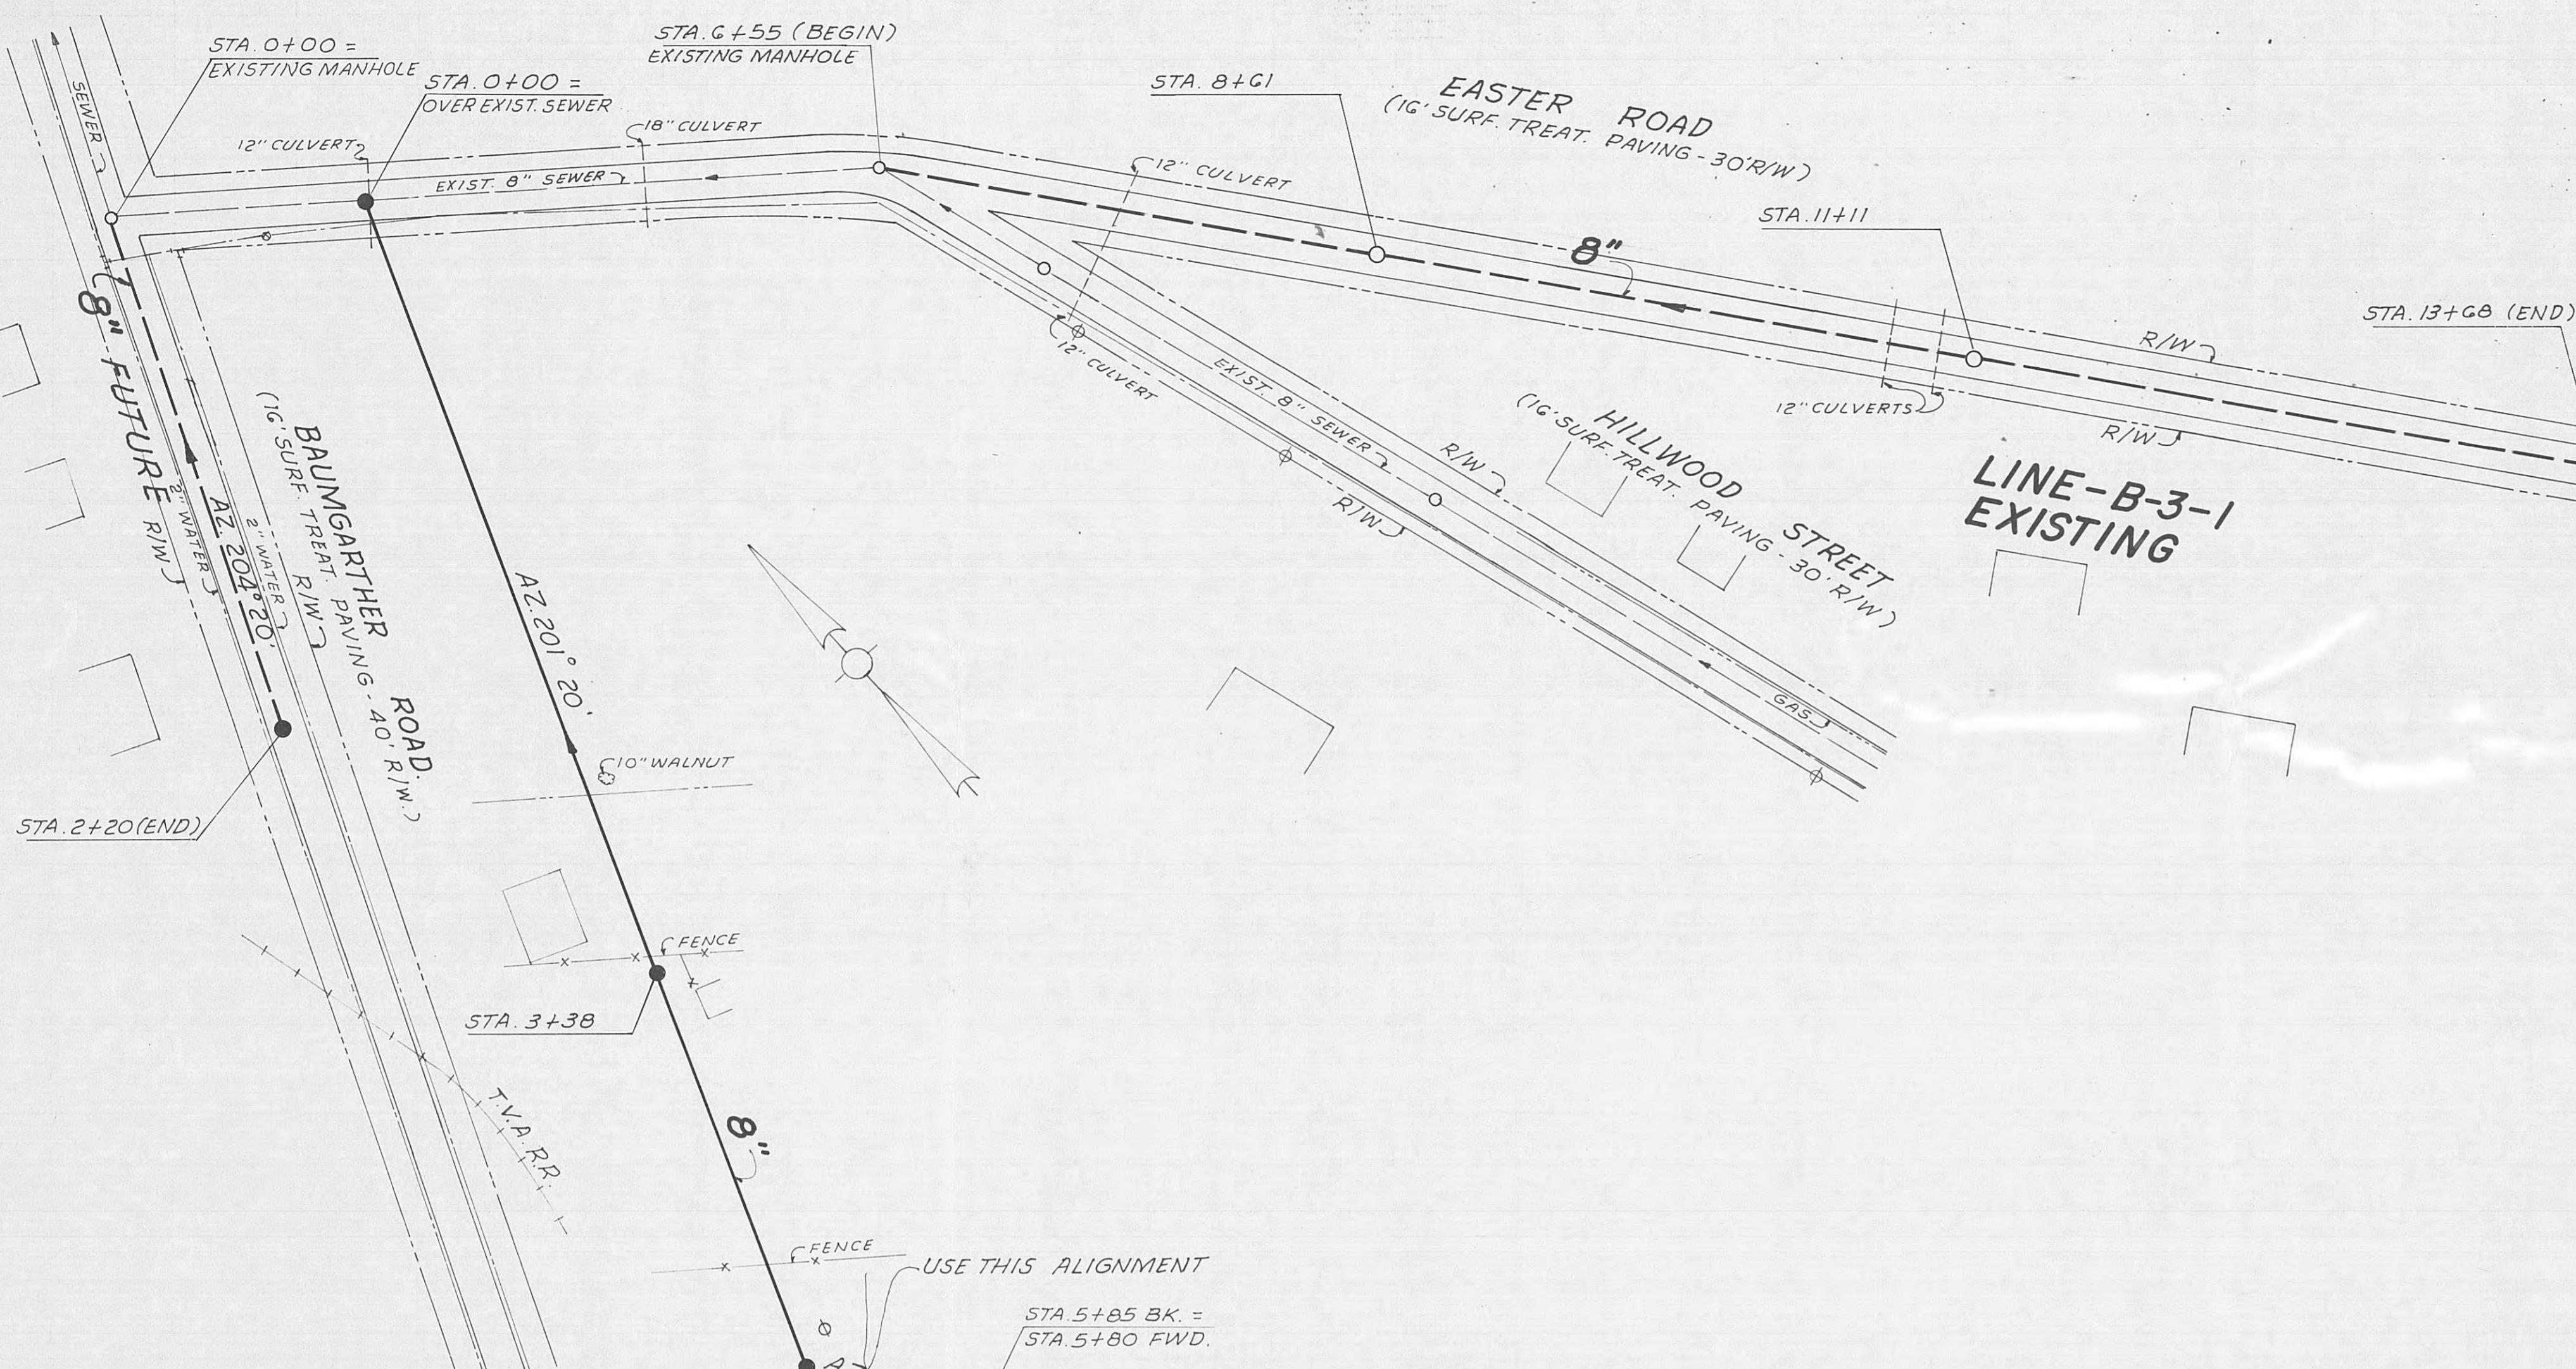


LINE-B-3-1 EXISTING

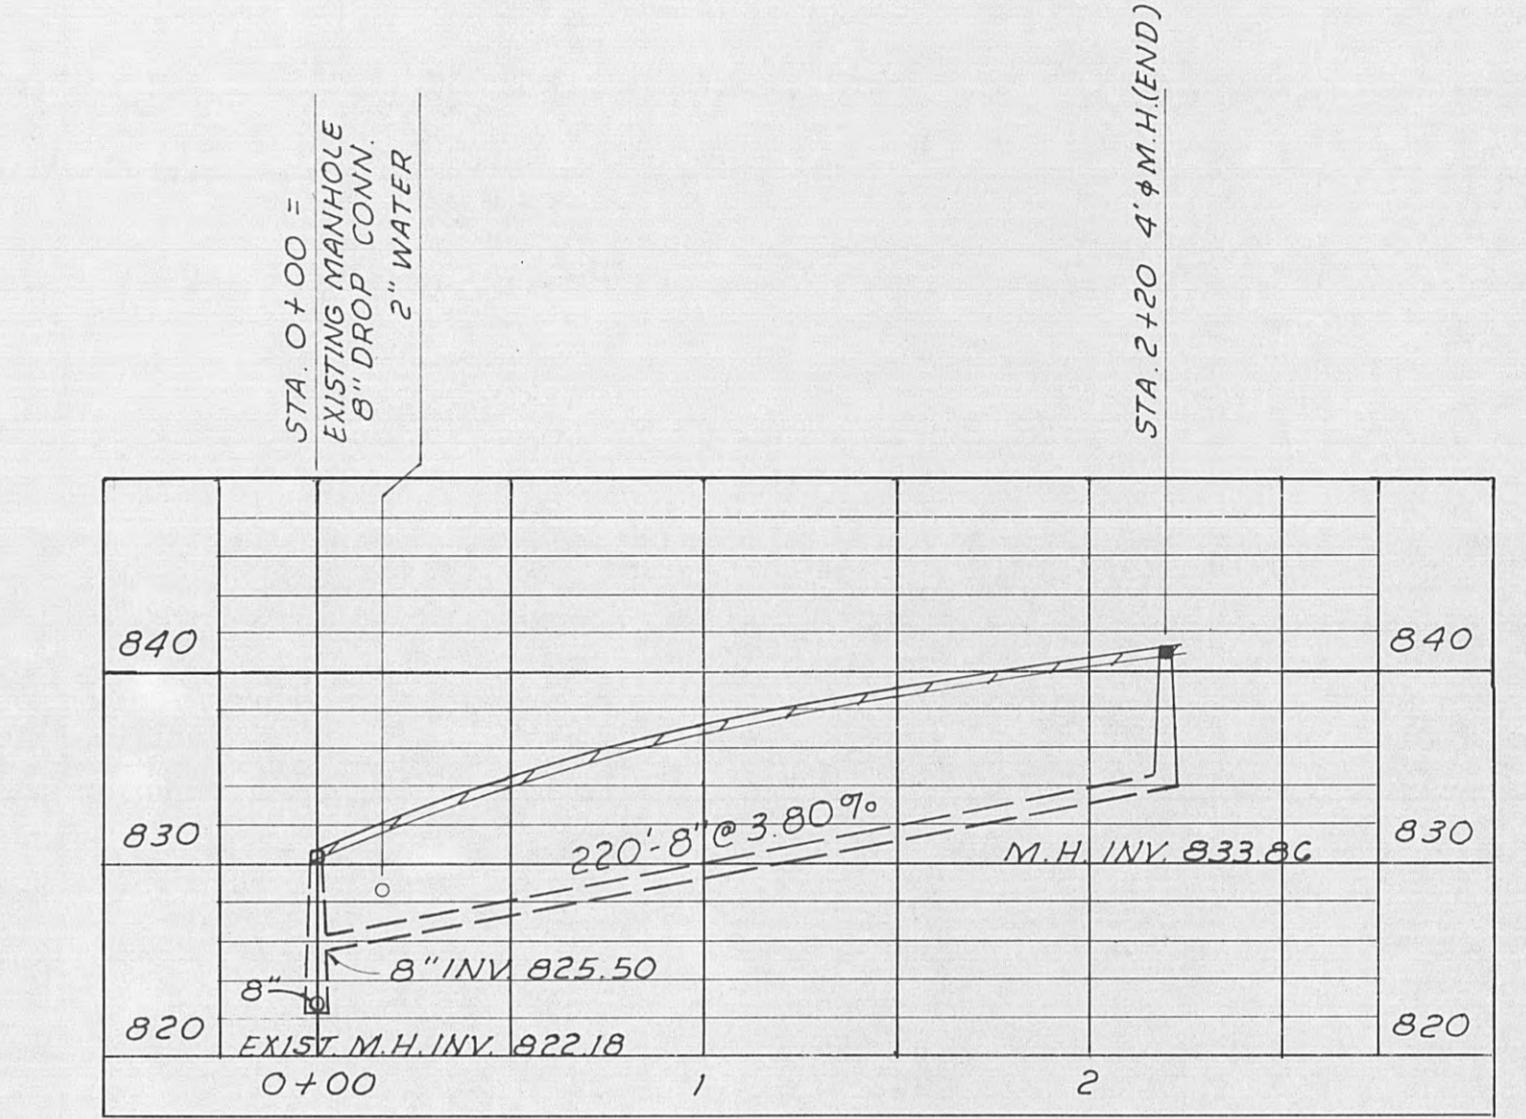

LINE-B-3-1a


**NOT IN THIS
CONTRACT**

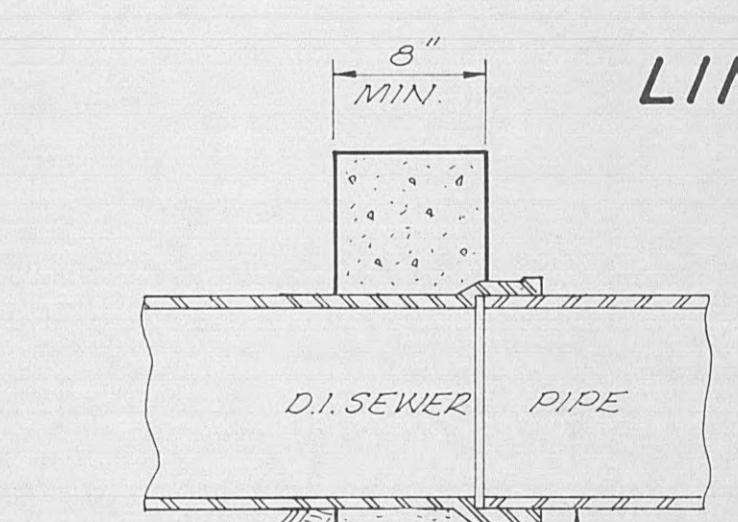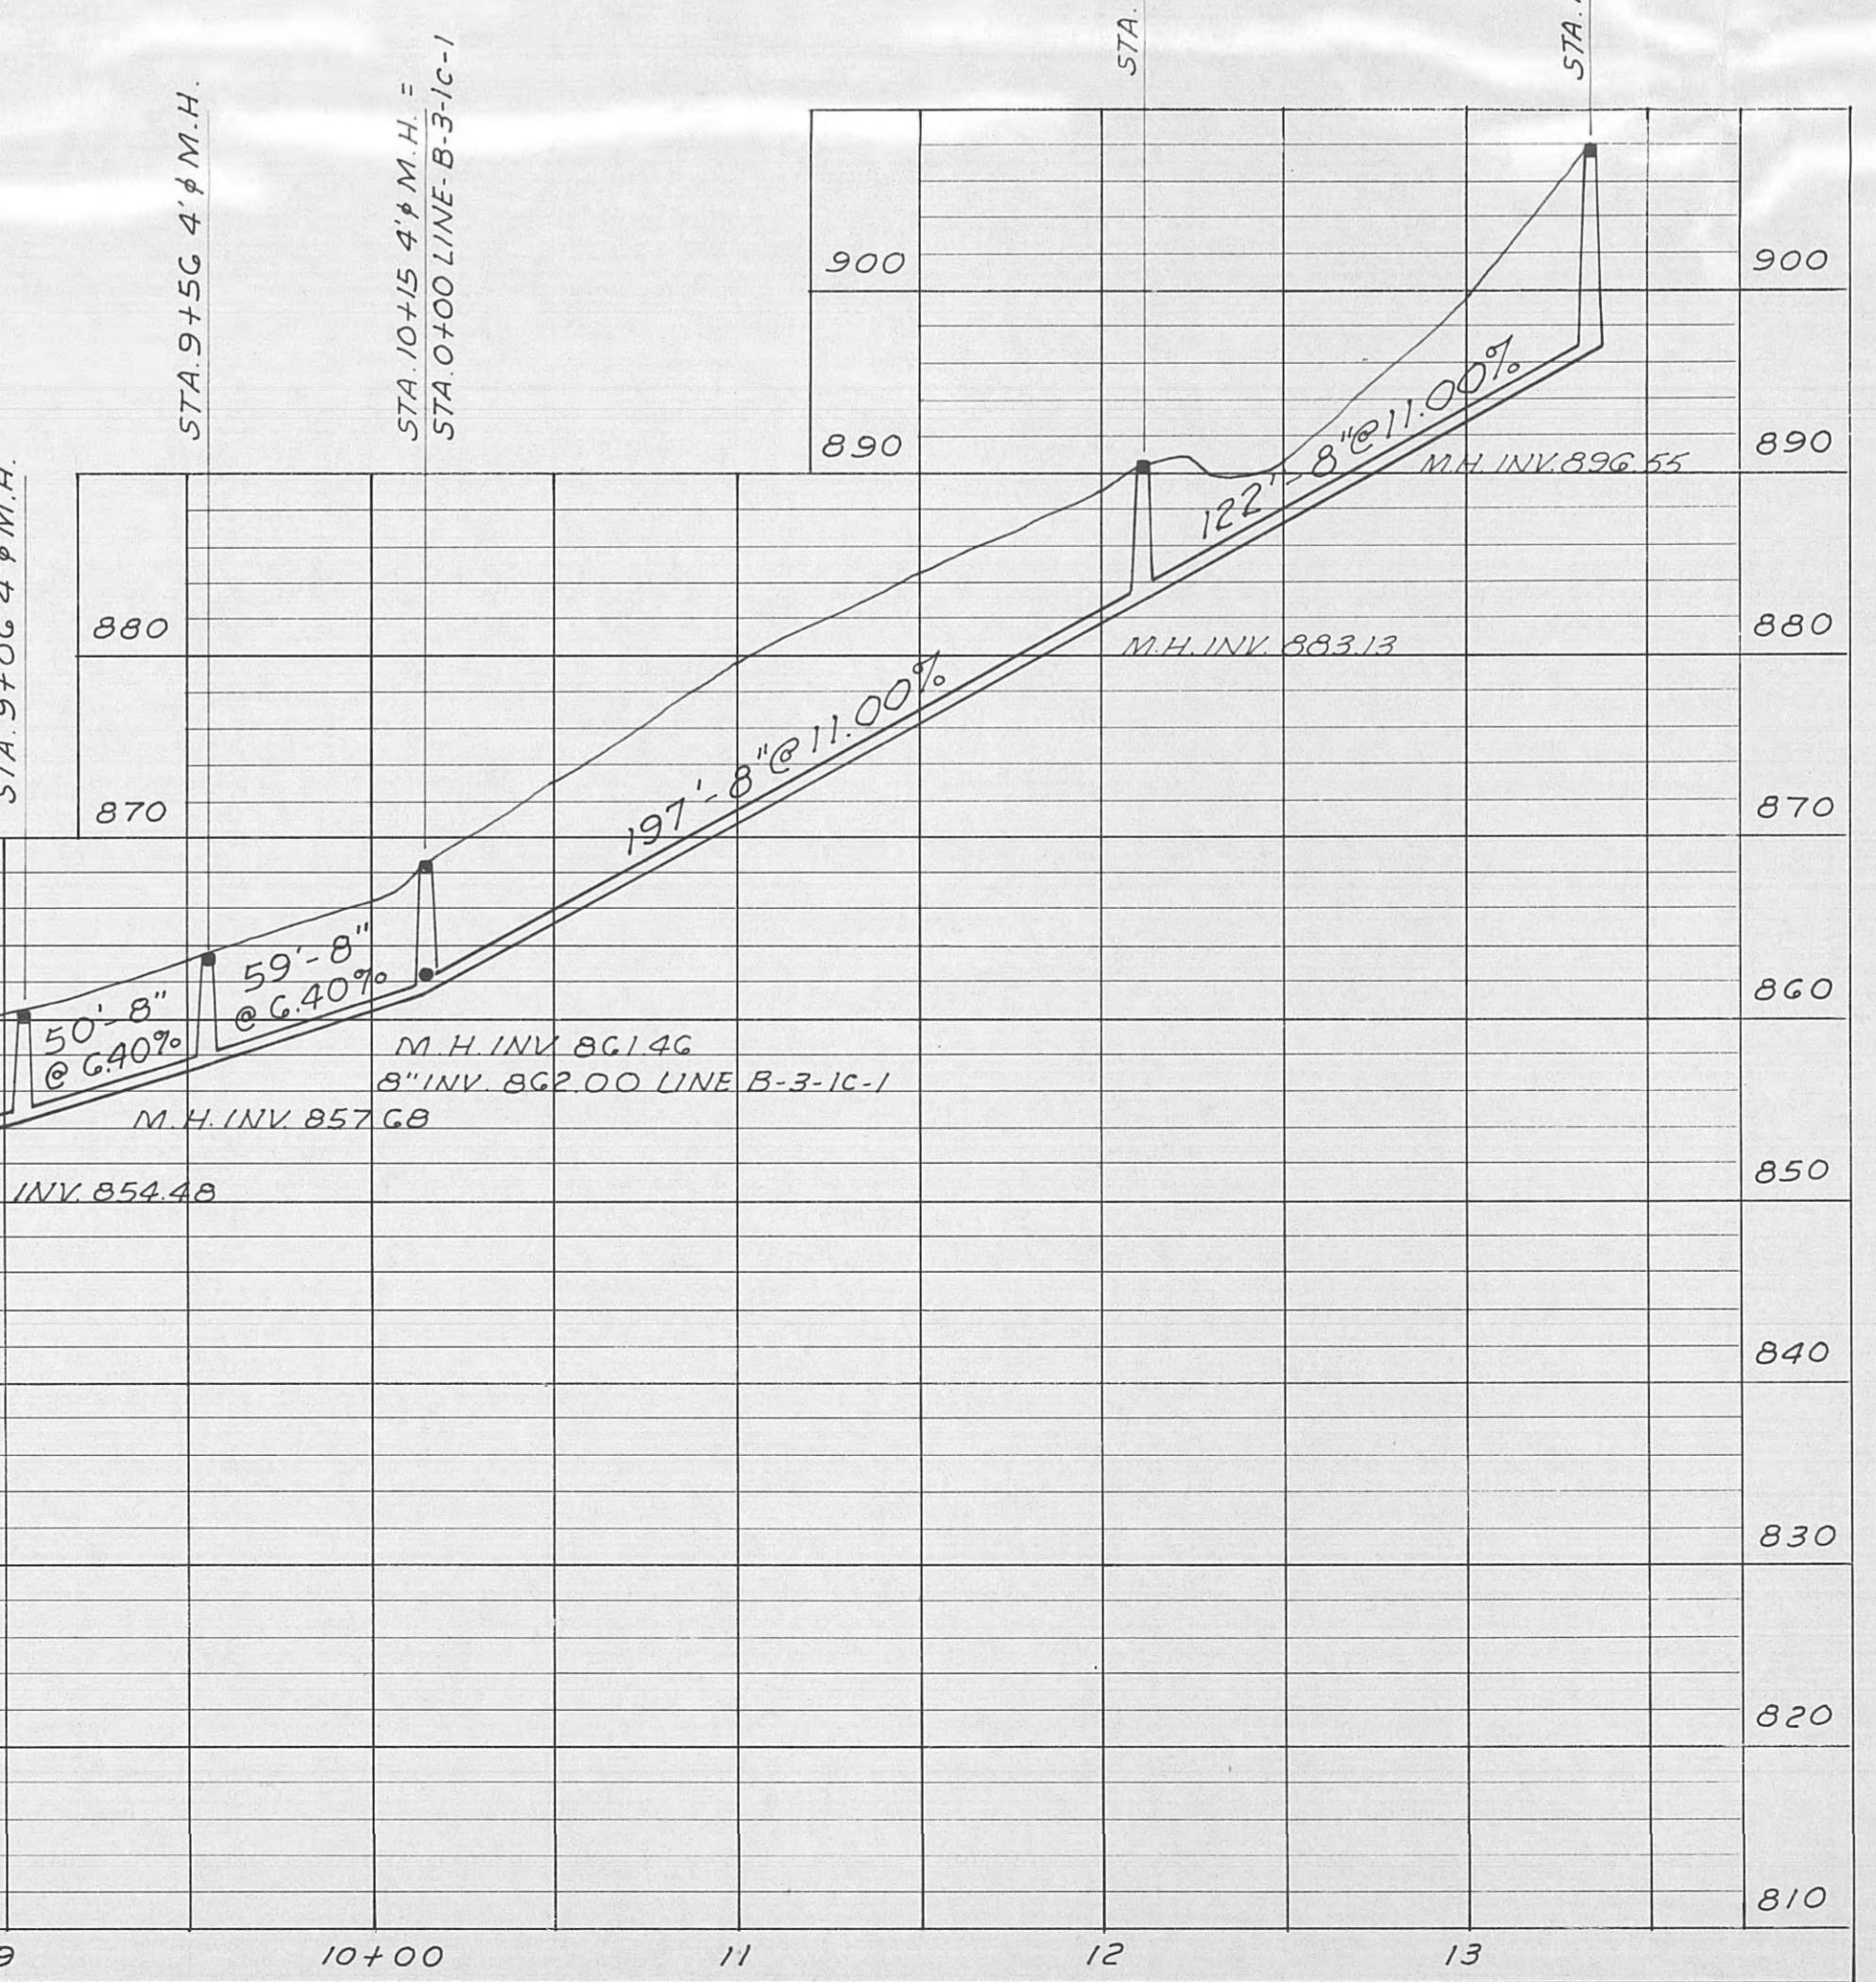

MEMO

CONC. COLLAR DETAIL
FOR 8" D.I. PIPE
STA. 0+27 TO STA. 1402

EDA PROJECT NO. TN-0200-0

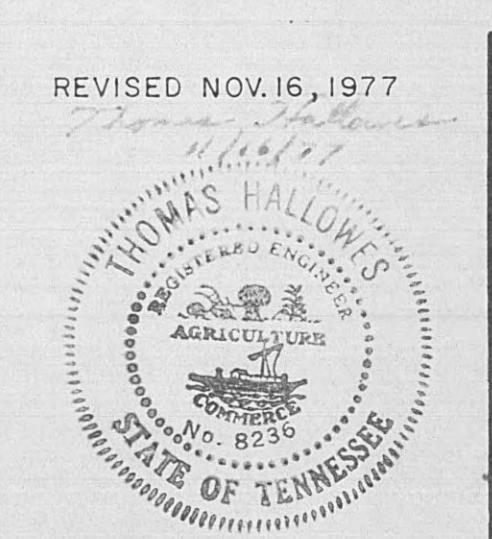


CITY OF HARRIMAN, TENNESSEE
NITARY SEWERAGE SYSTEM IMPROVEMENTS

LINE B-3-I EXISTING


LINE B-3-1a NOT IN THIS CONTRACT

LINE B-3-1c STA. 0+00 TO STA. 13+34 (END)

LINE B-3-1c-1 STA. 0+00 TO STA. 3+18 (END)

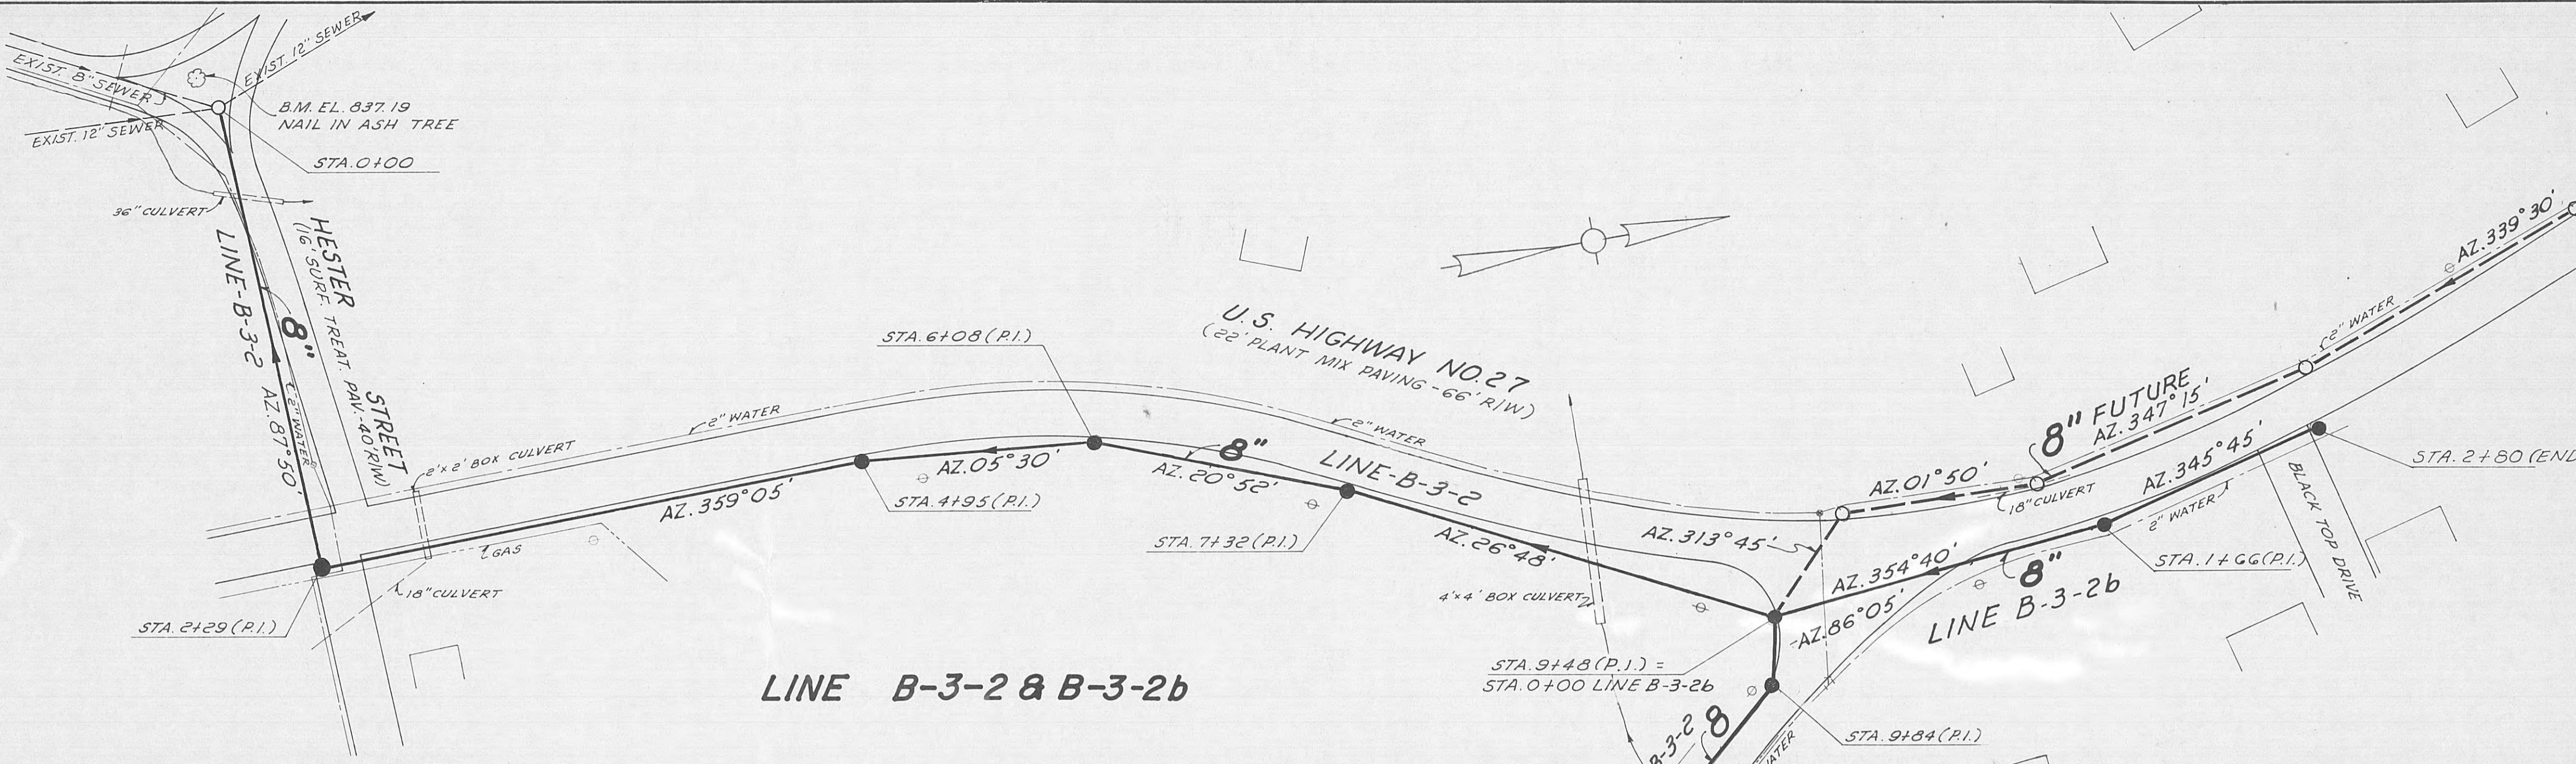


LINE B-3-2 & B-3-2

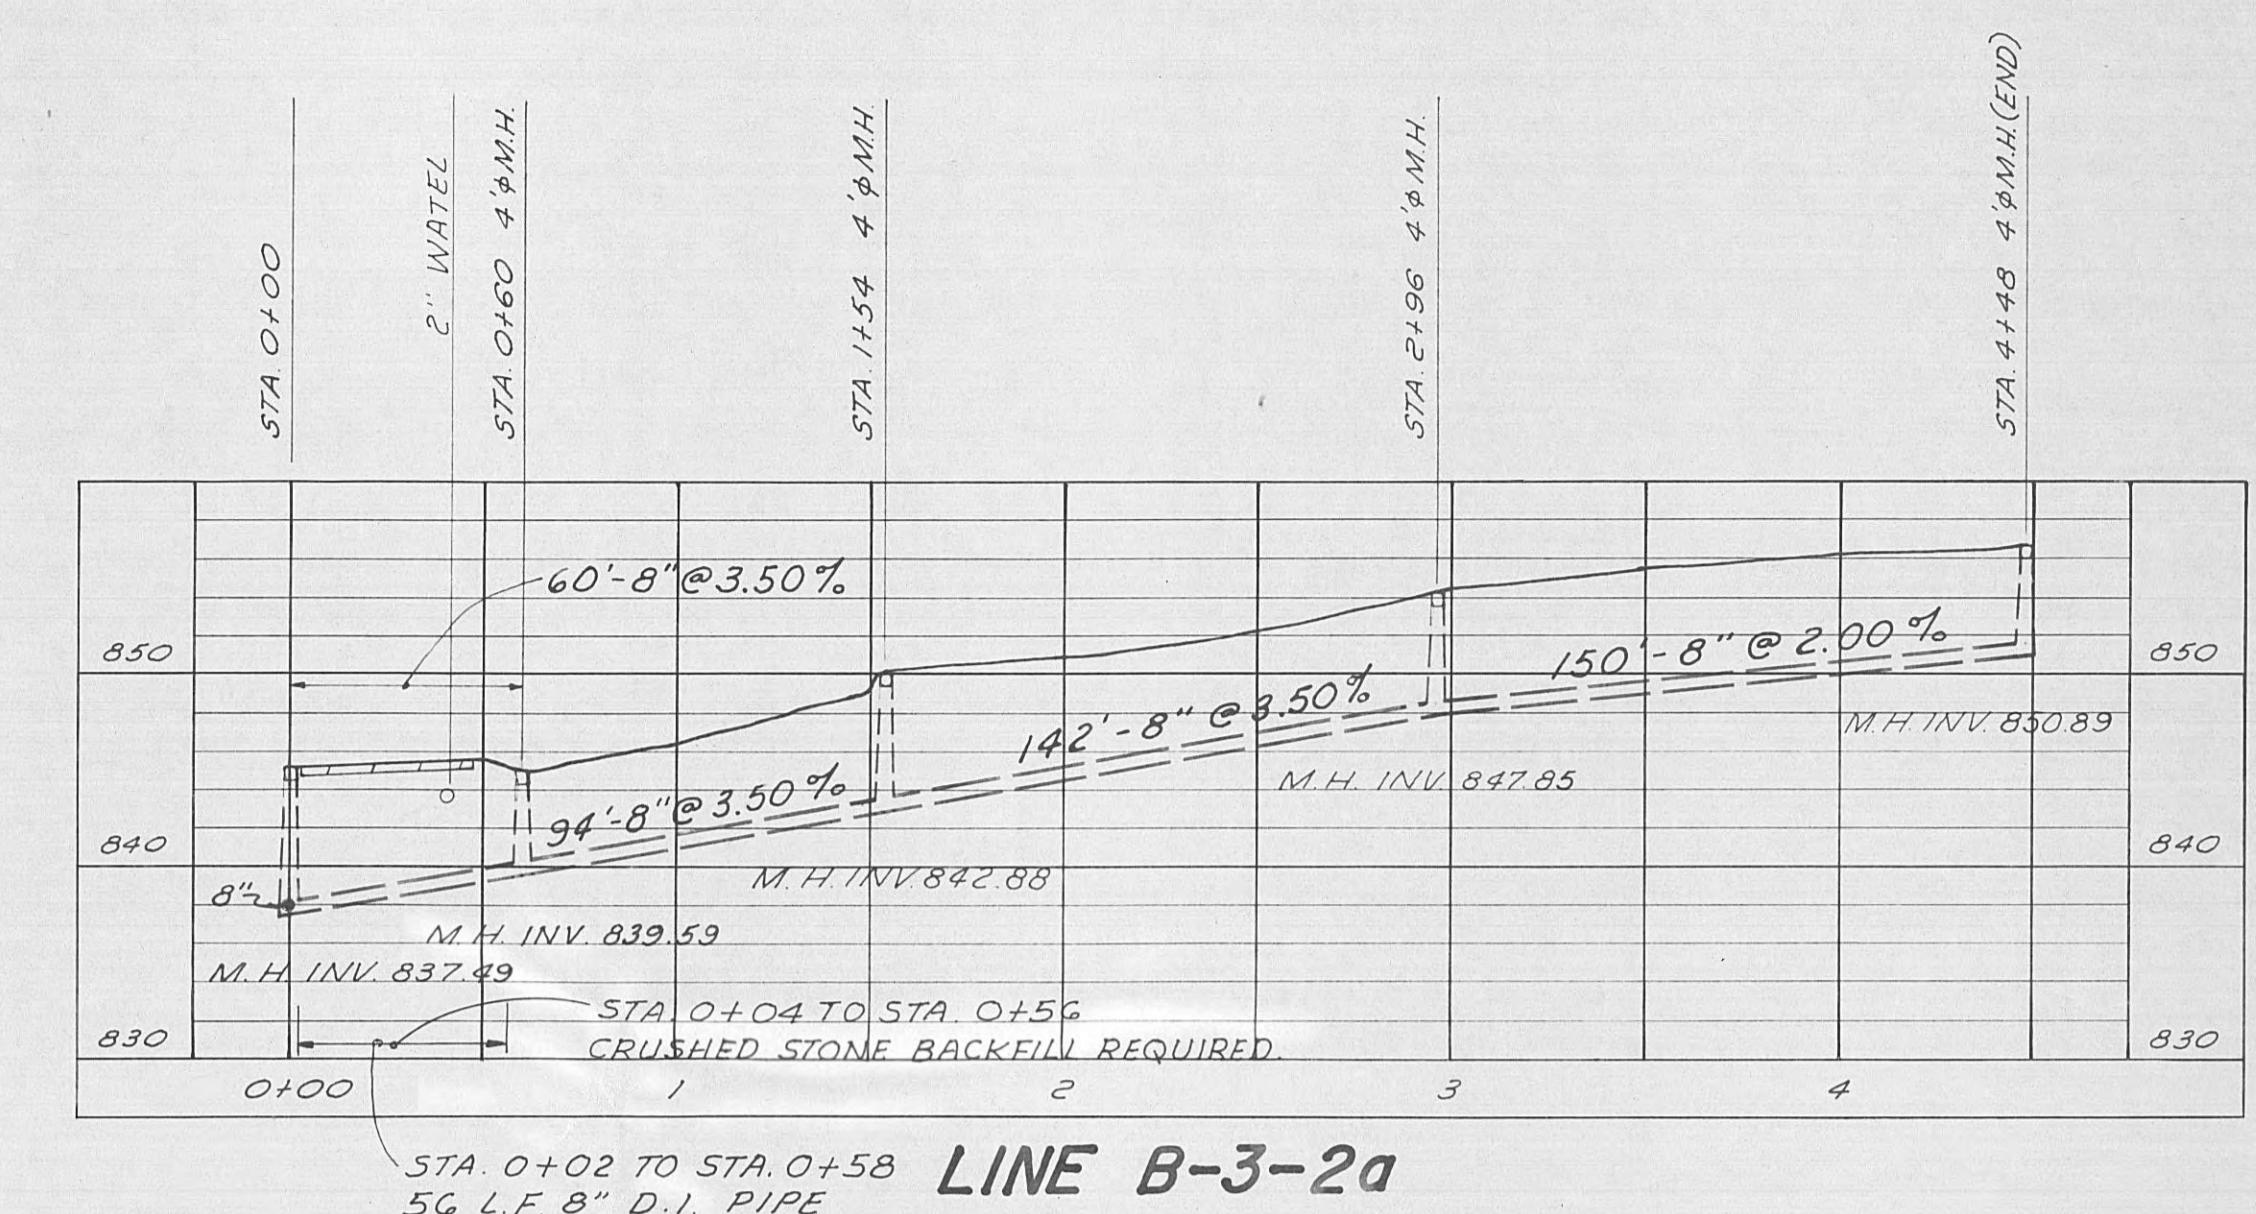


LINE B-3-2a


**NOT IN THIS
CONTRACT**

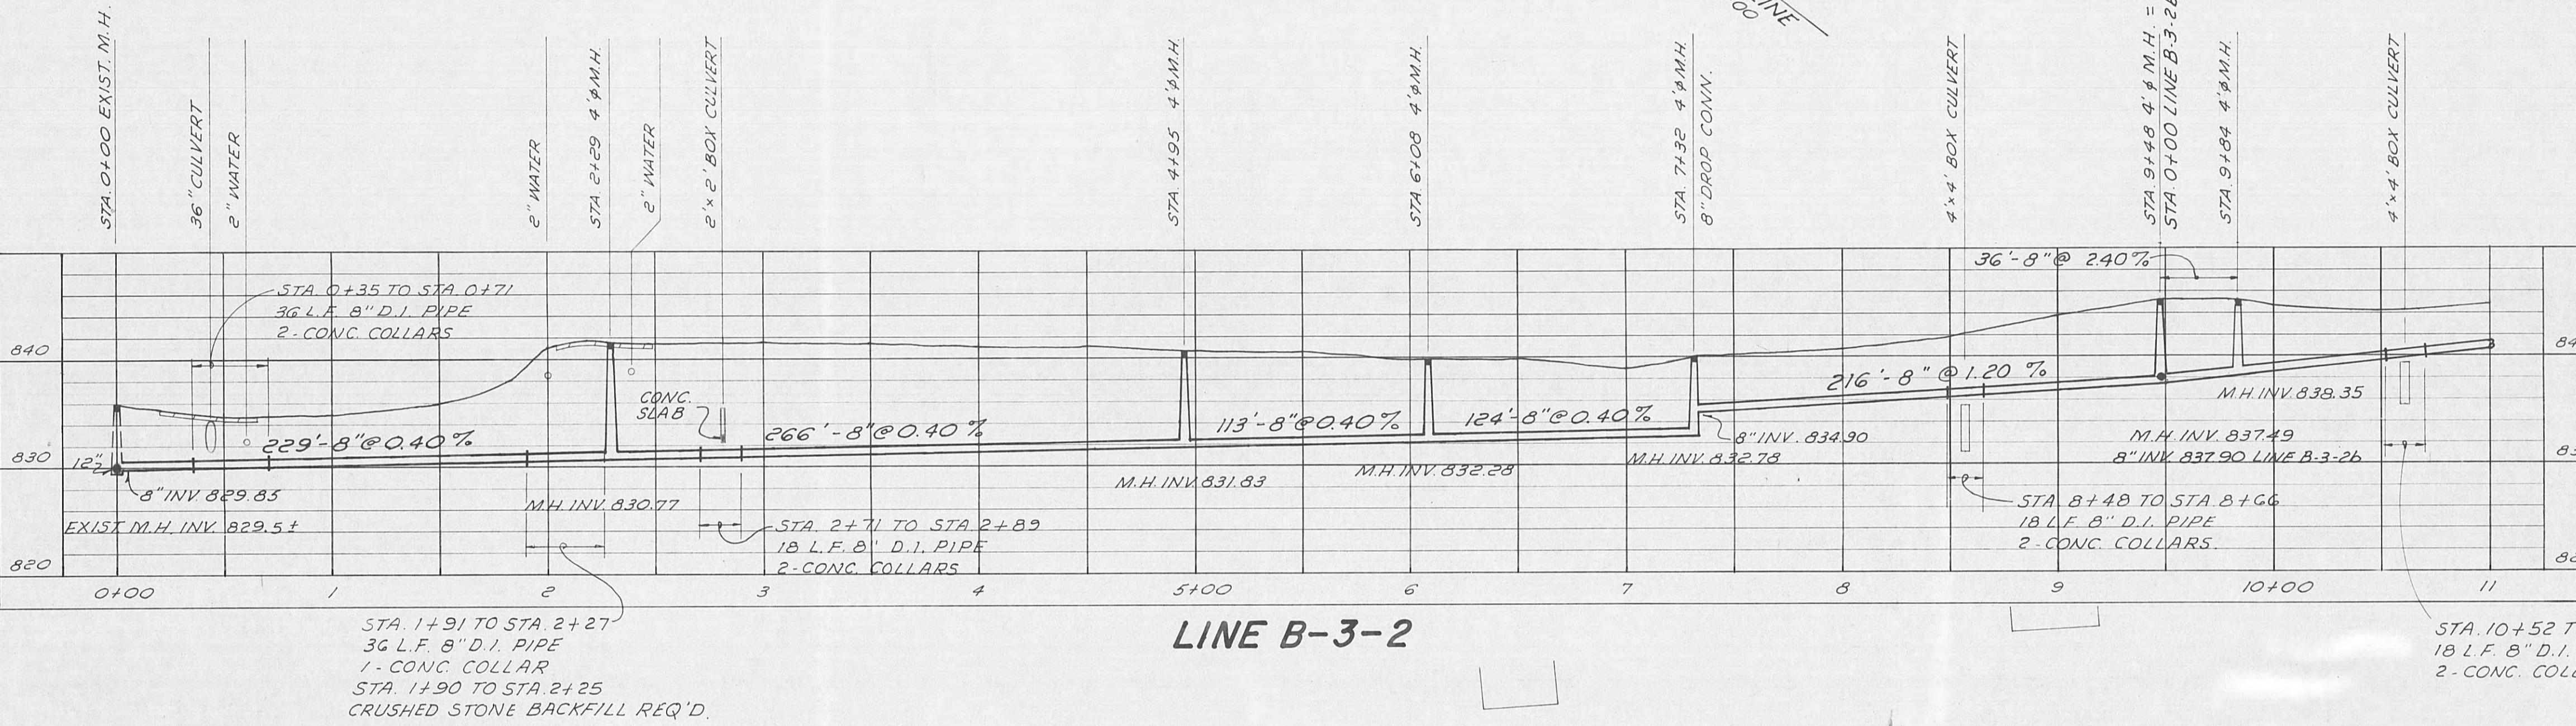


LINE B-3-

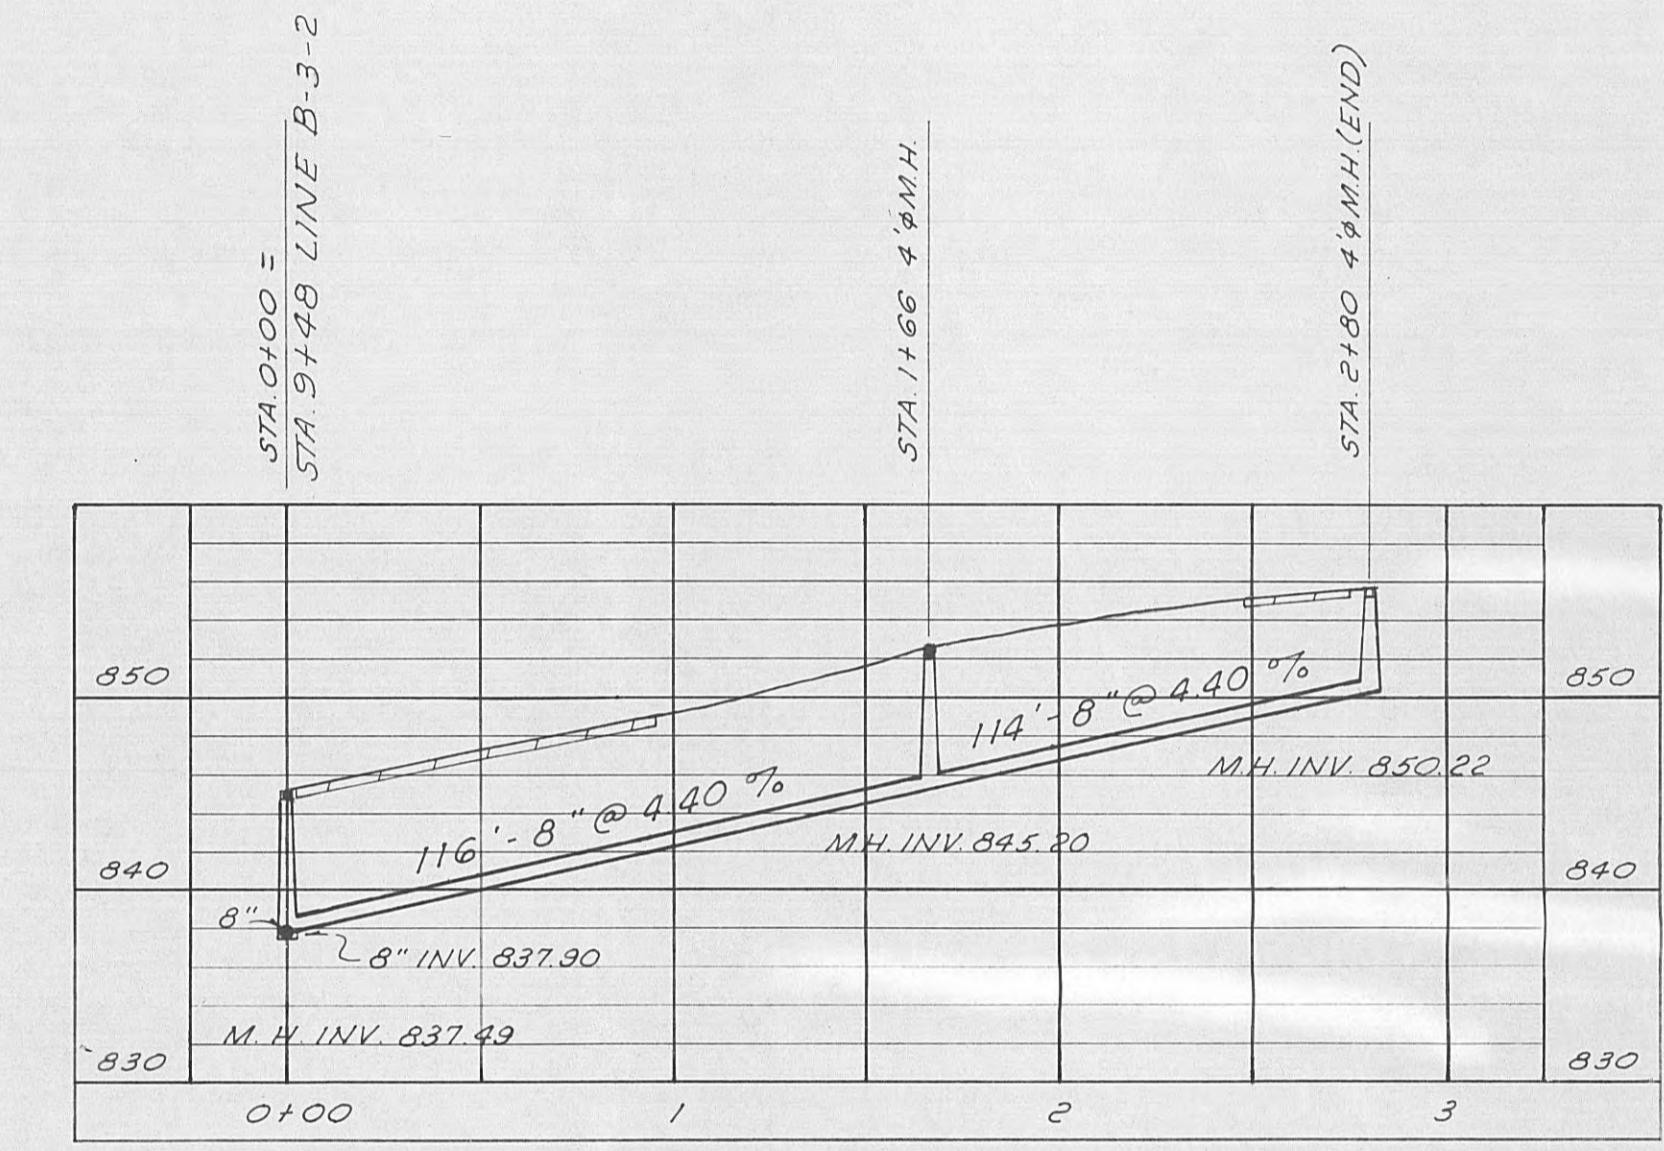

LINE B-3-2b

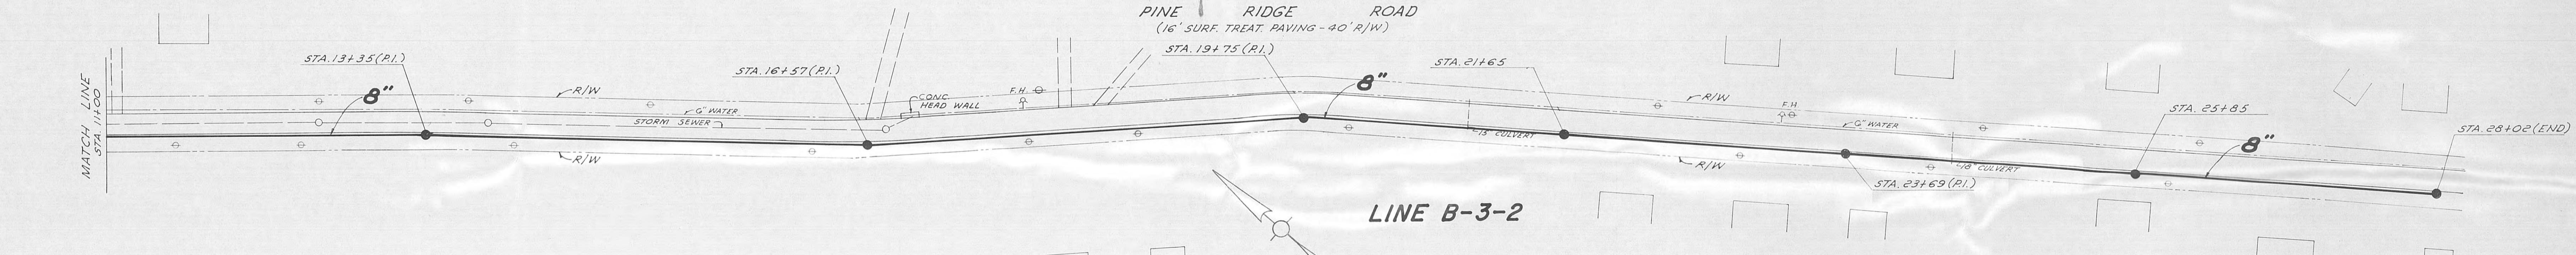

LINE B-3

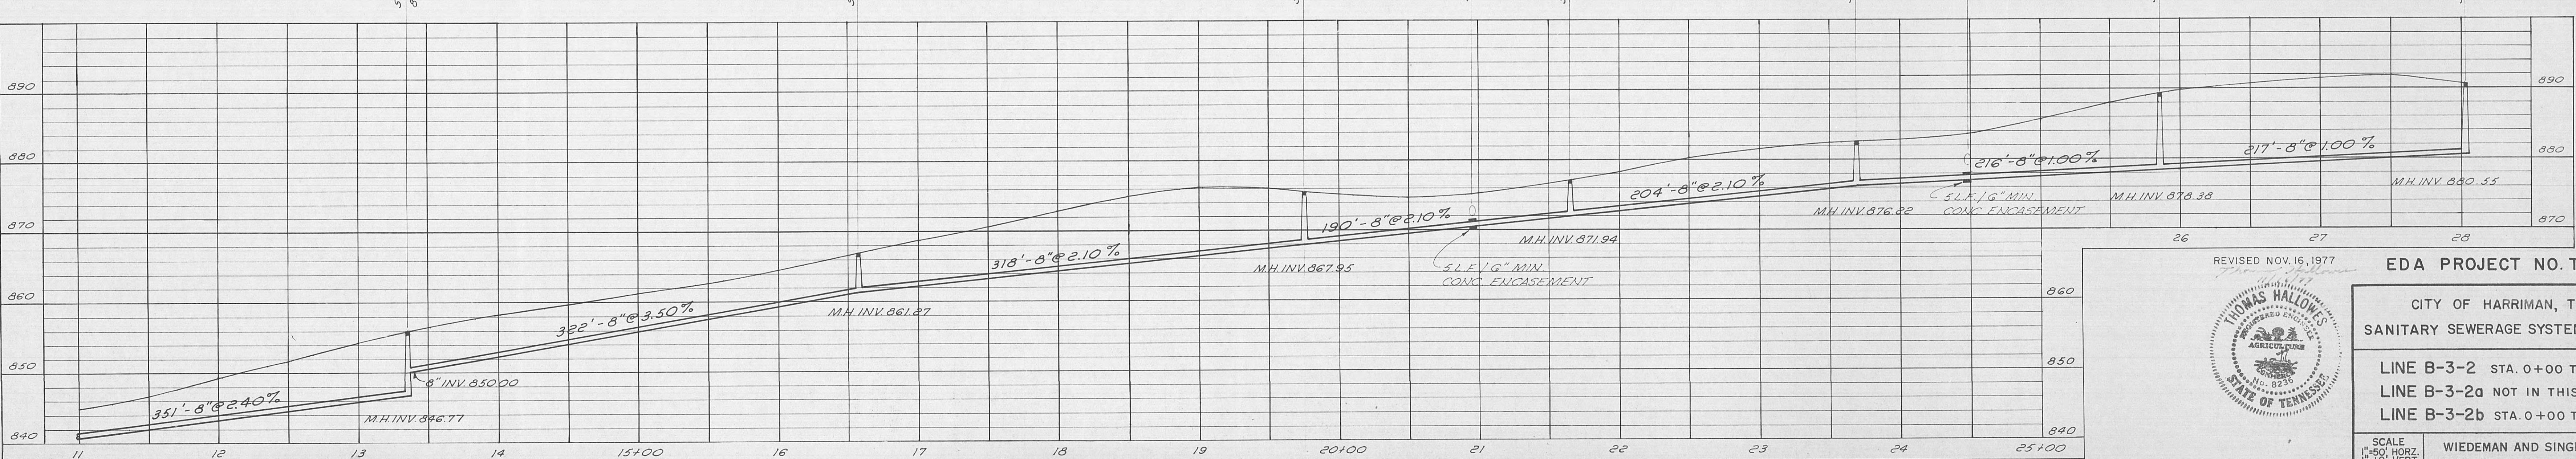


LINE B-3-2

REVISED NOV. 16, 1977 EDA PROJECT NO. TN-0200-0

CITY OF HARRIMAN, TENNESSEE

SANITARY SEWERAGE SYSTEM IMPROVEMENT

LINE B-3-2 STA 0+00 TO STA 38+03/EN

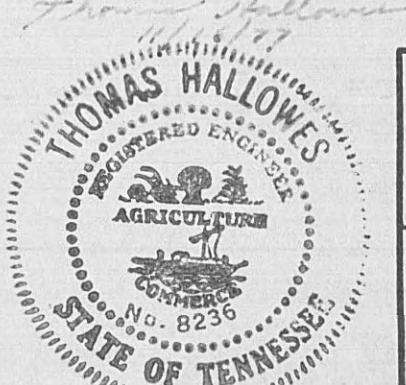

LINE B-3-2 STA 0+00 TO STA 38+03/EN

LINE B-3-2g NOT IN THIS CONTRACT.

LINE B-3-2b STA. 0+00 TO STA. 2+80 (ENL)

SCALE
50' HORIZ | WIEDEMAN AND SINGLETON | SHEET

-50, HURZ.
=10' VERT.
DATE
ENGINEERS

SEPT. 1977 | ATLANTA | GEORGIA | OF

