




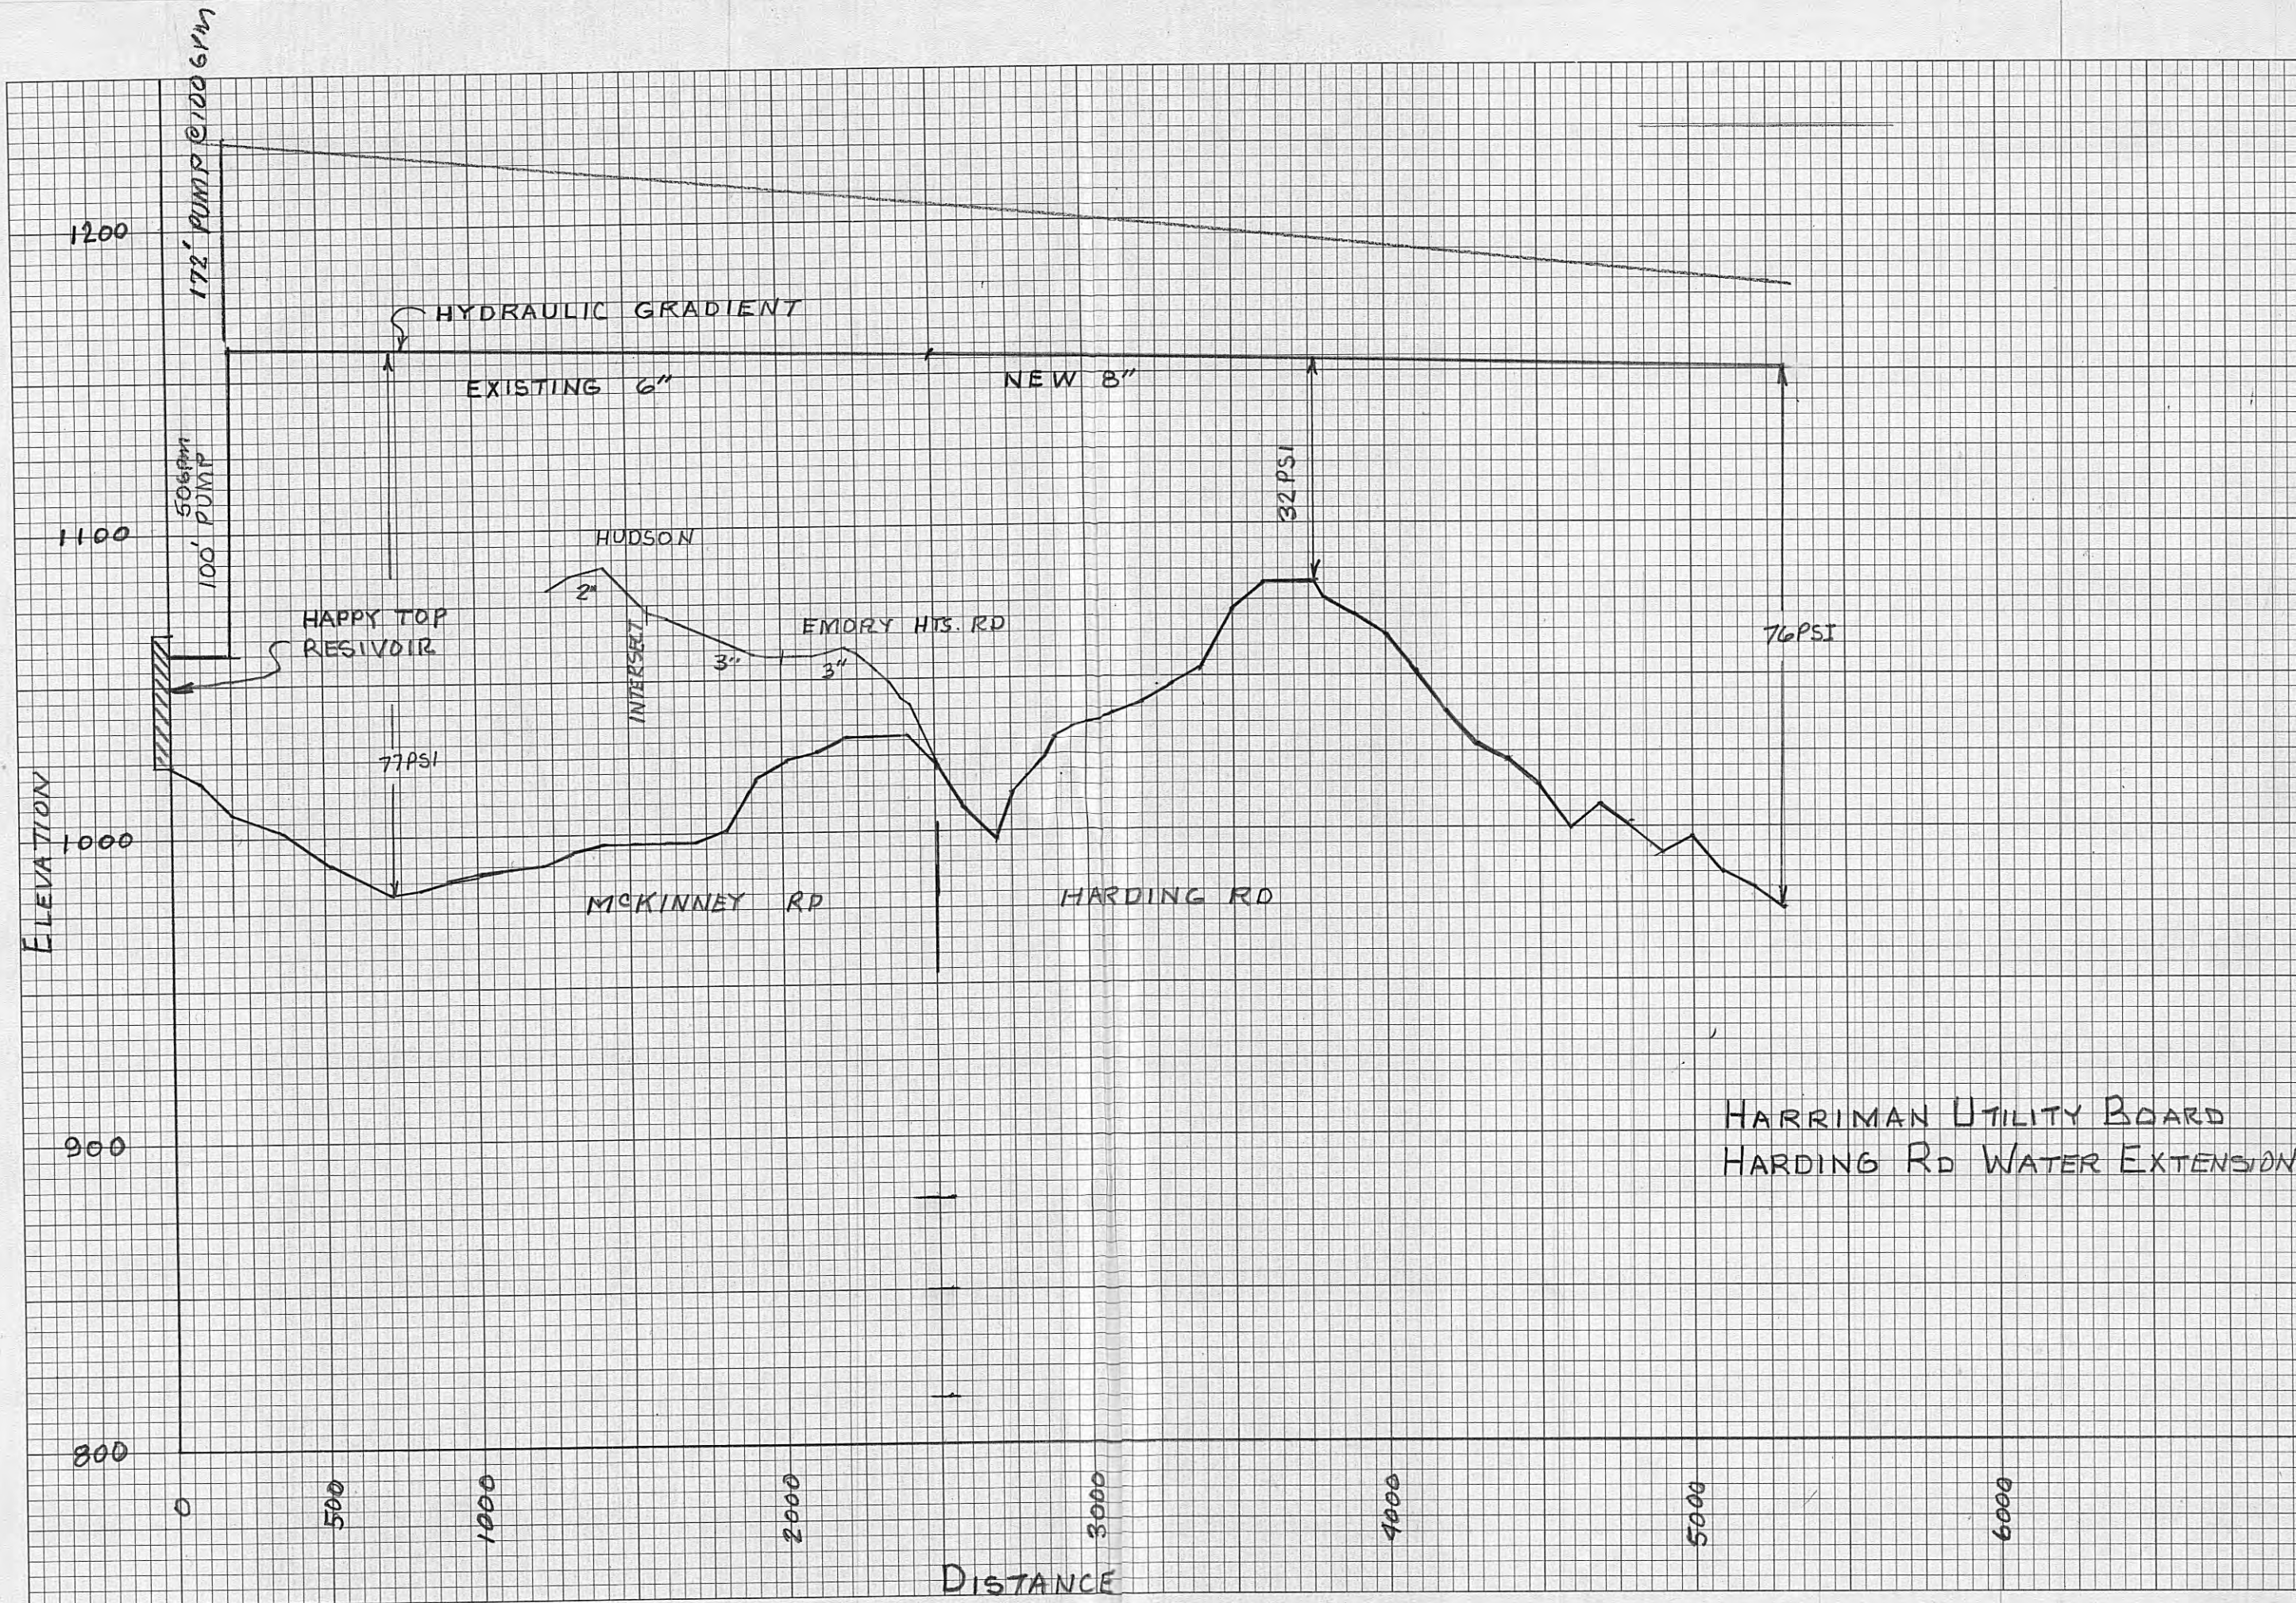

TARWATER PUMP SYSTEM PROFILE



7-1-80
RAH

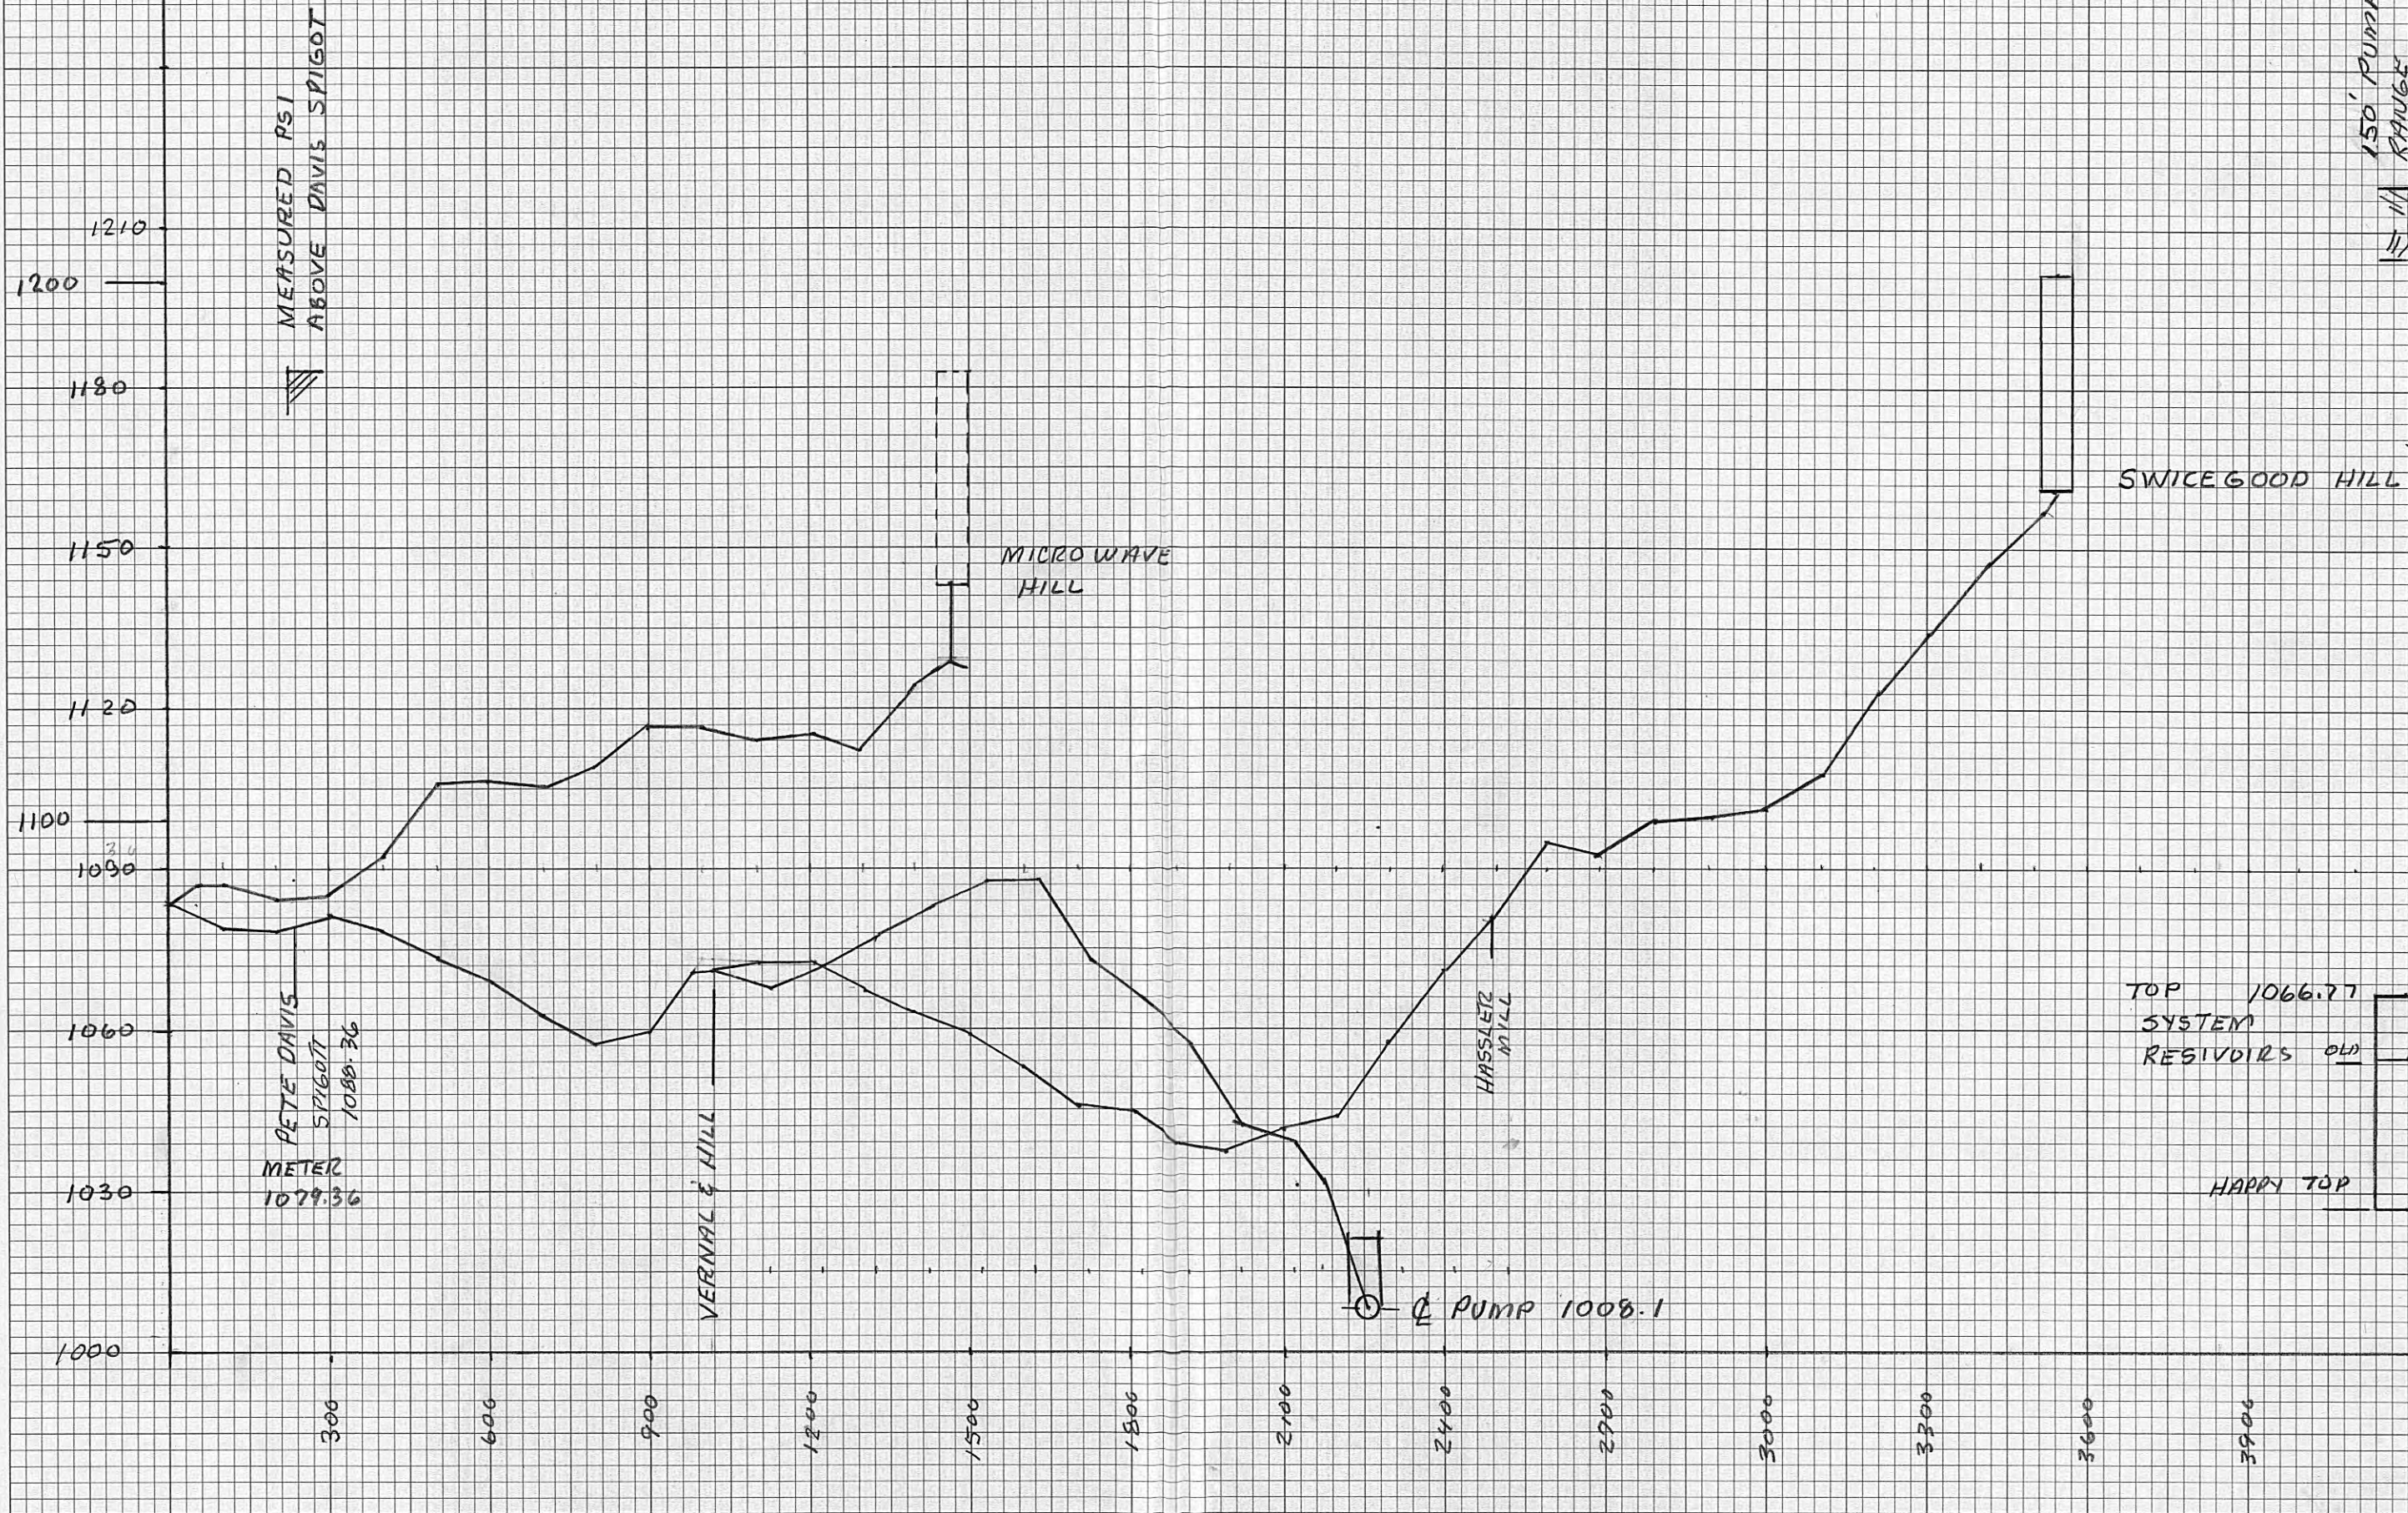

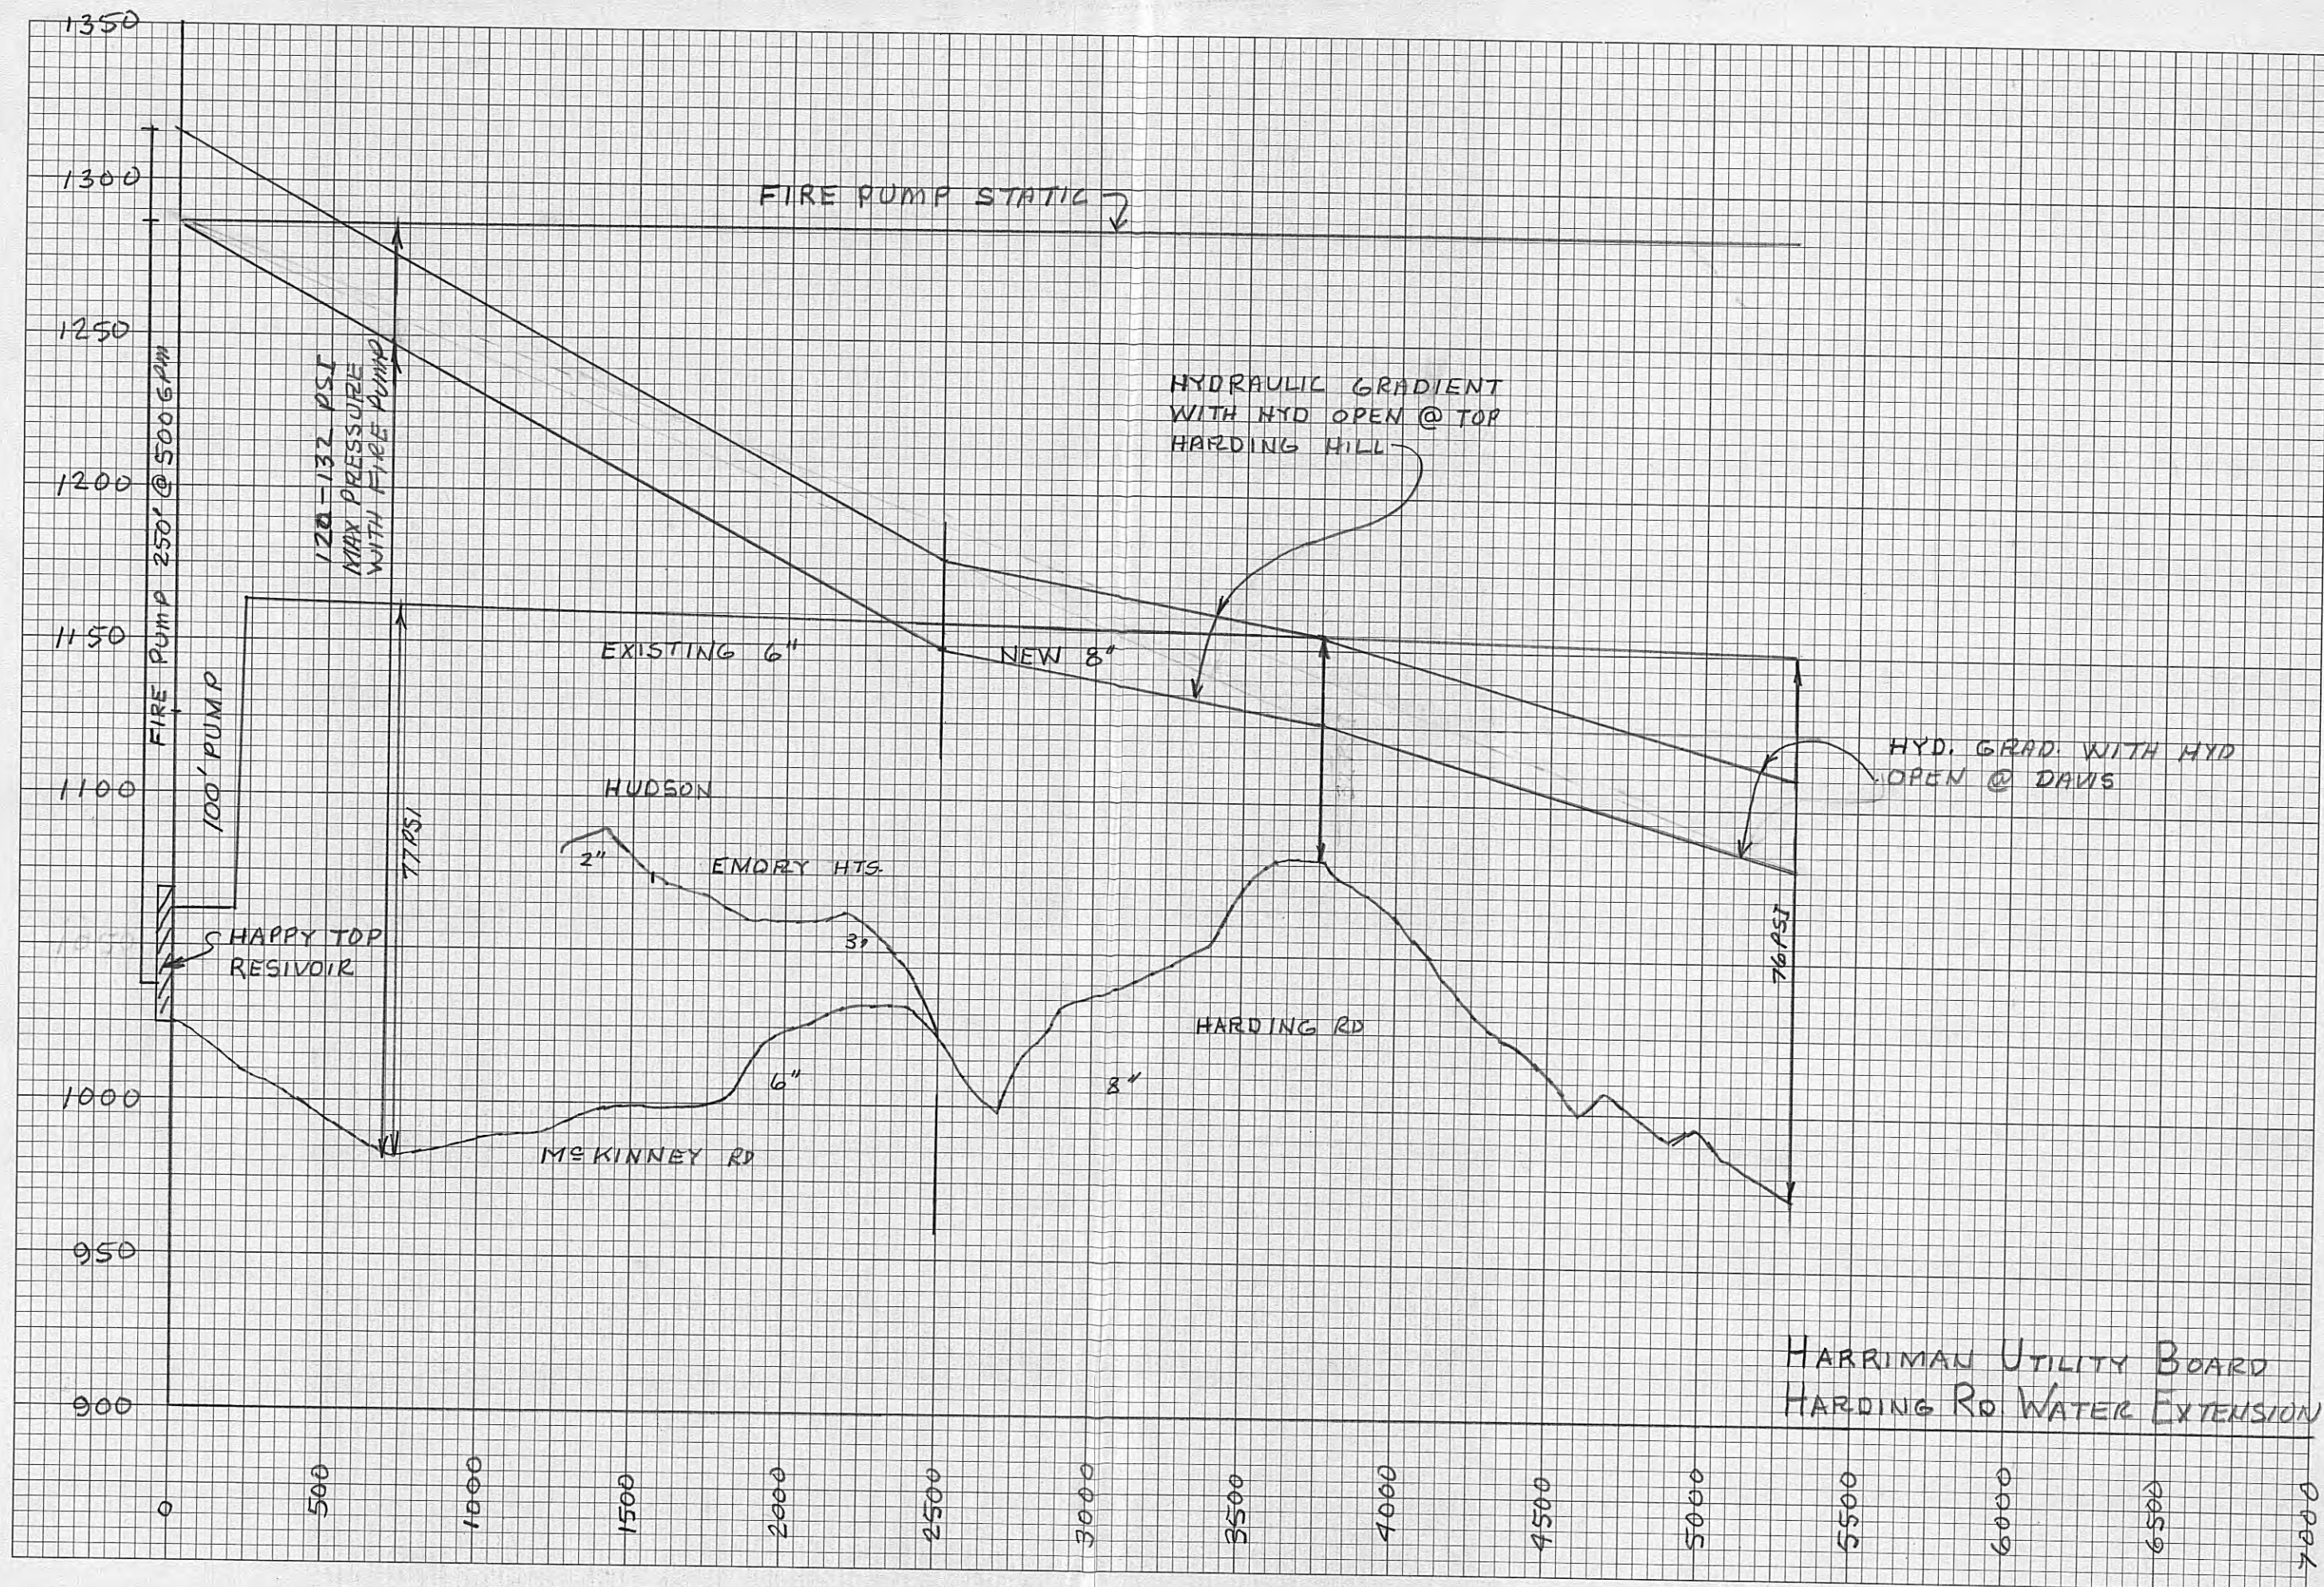


HARRIMAN UTILITY BOARD
HARDING RD WATER EXTENSION

4-16-79 RAH

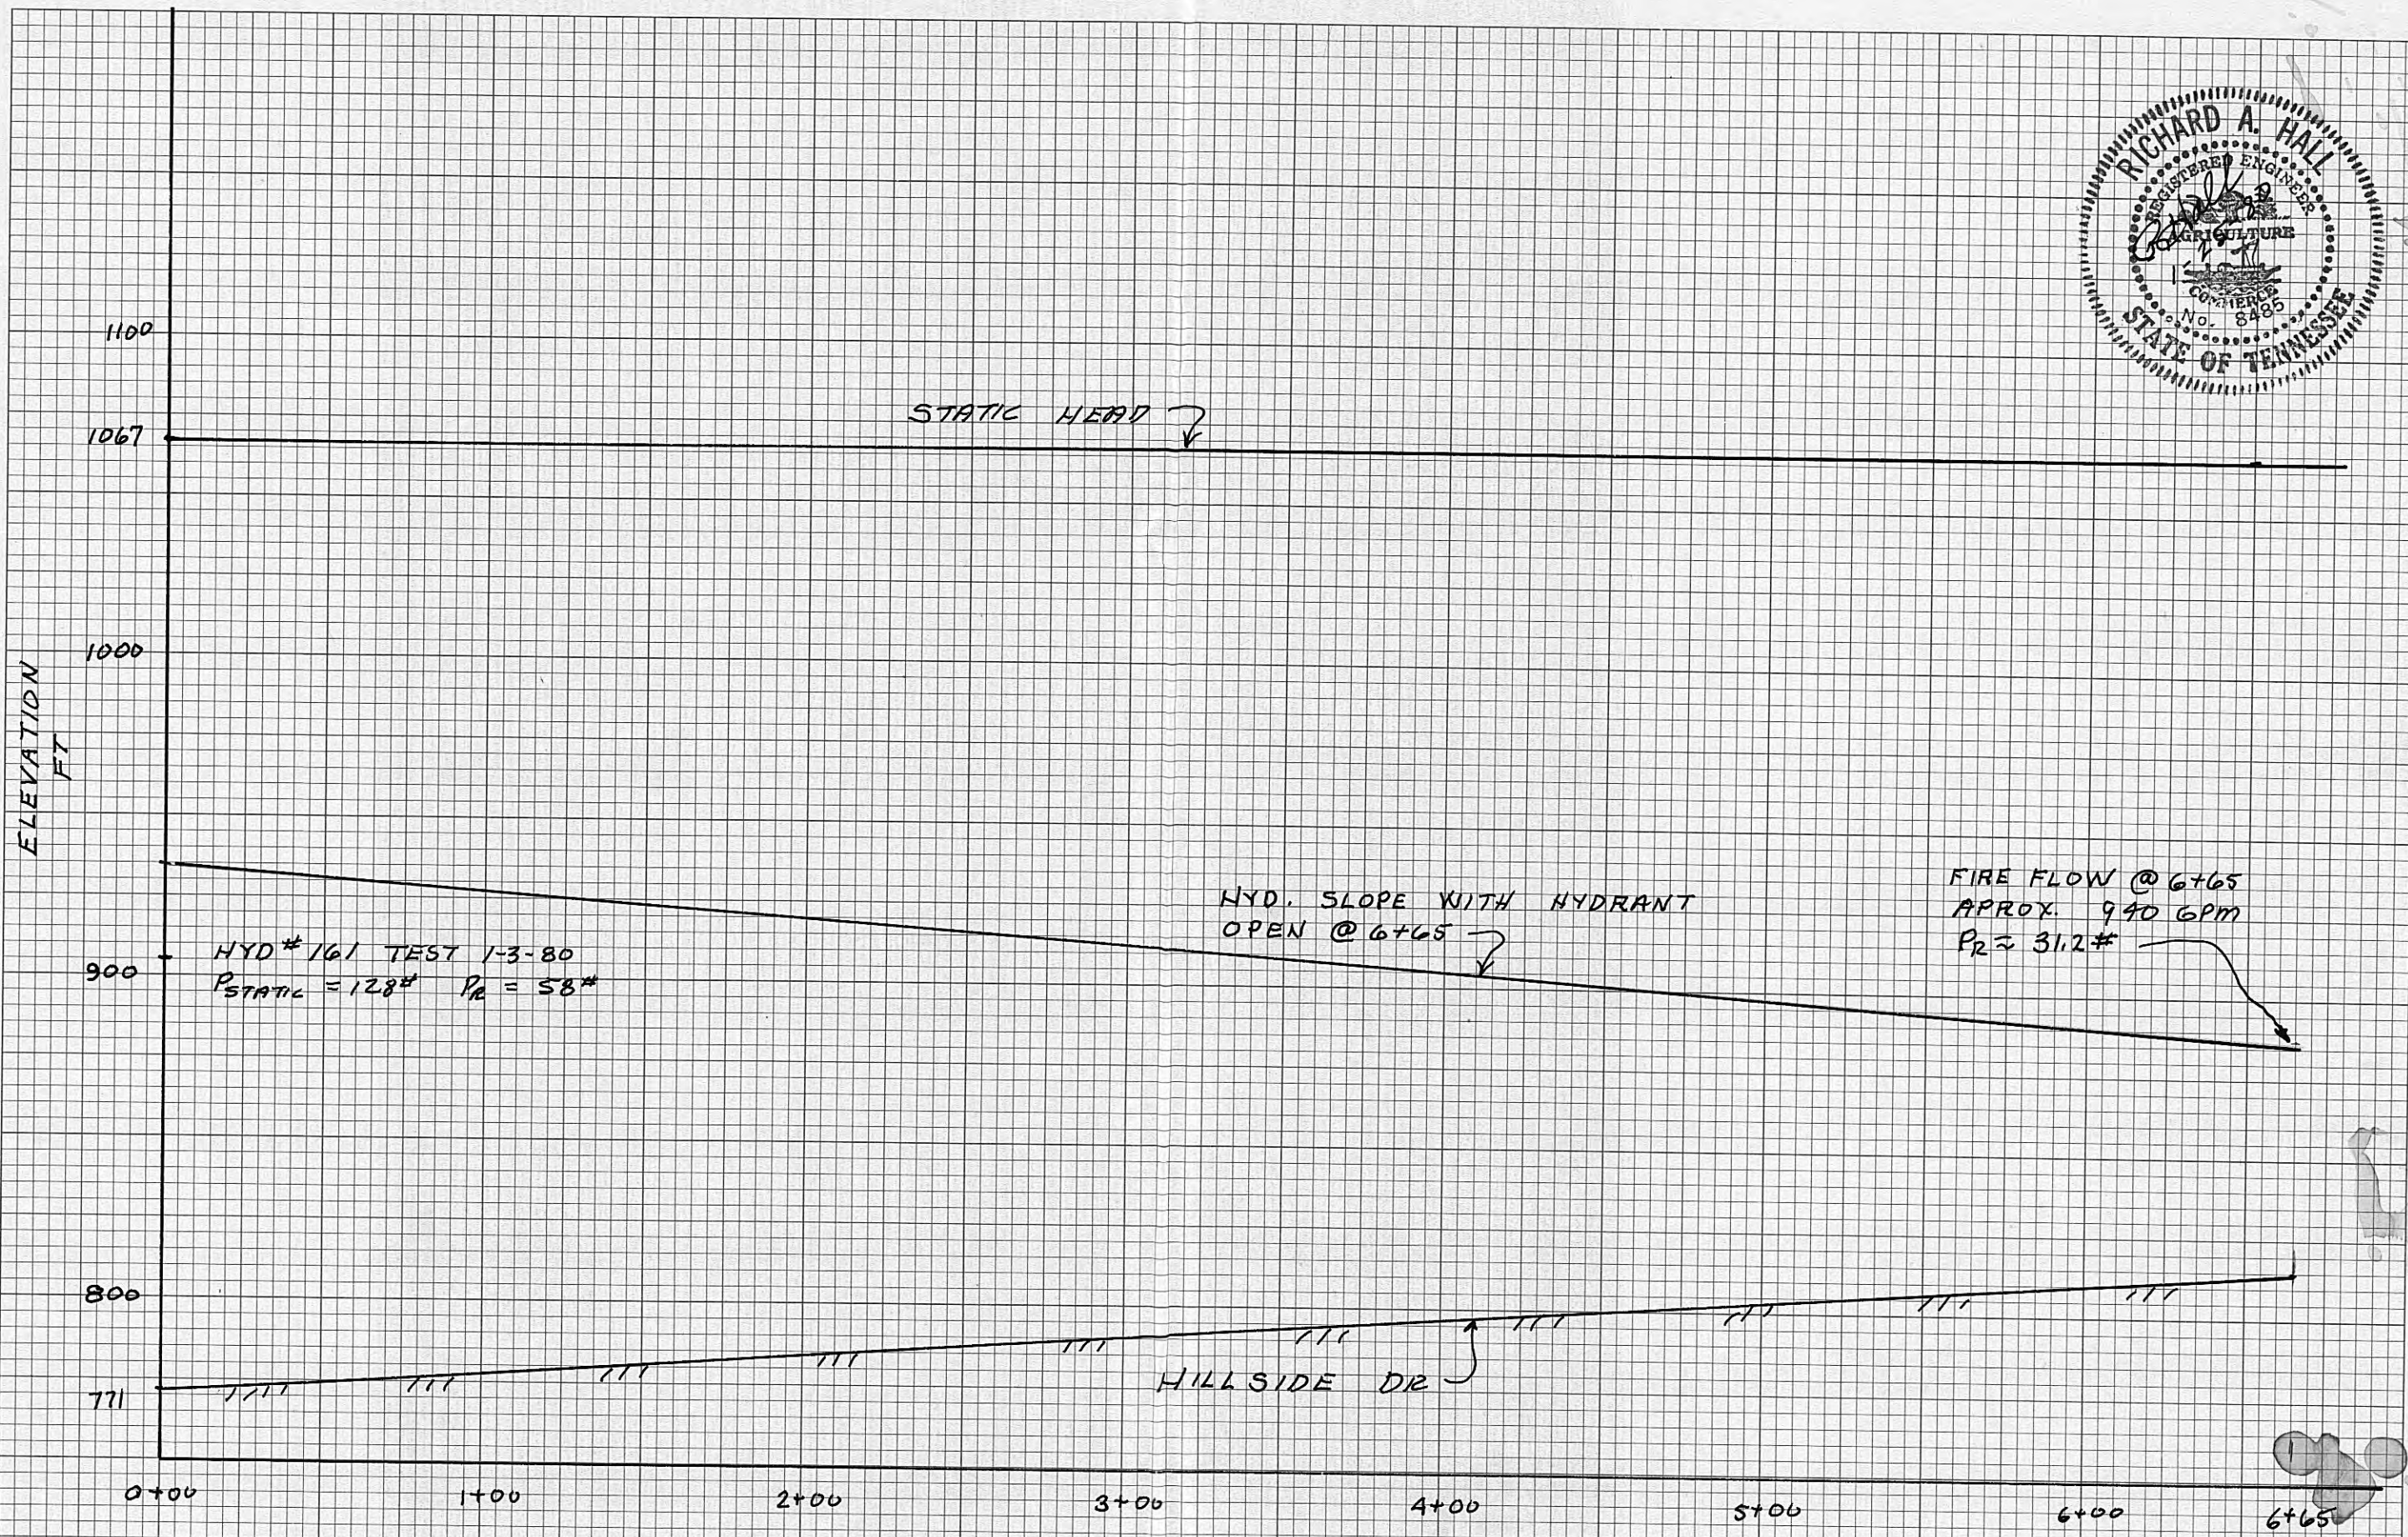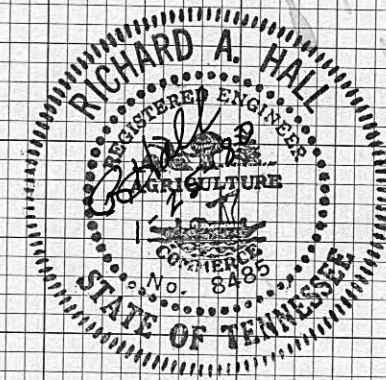

HILLSIDE DR HYDRAULIC PROFILE

DIETZGEN CORPORATION
MADE IN U.S.A.
NO. 3400-10 DIETZGEN GRAPH PAPER
10 X 10 PER INCH

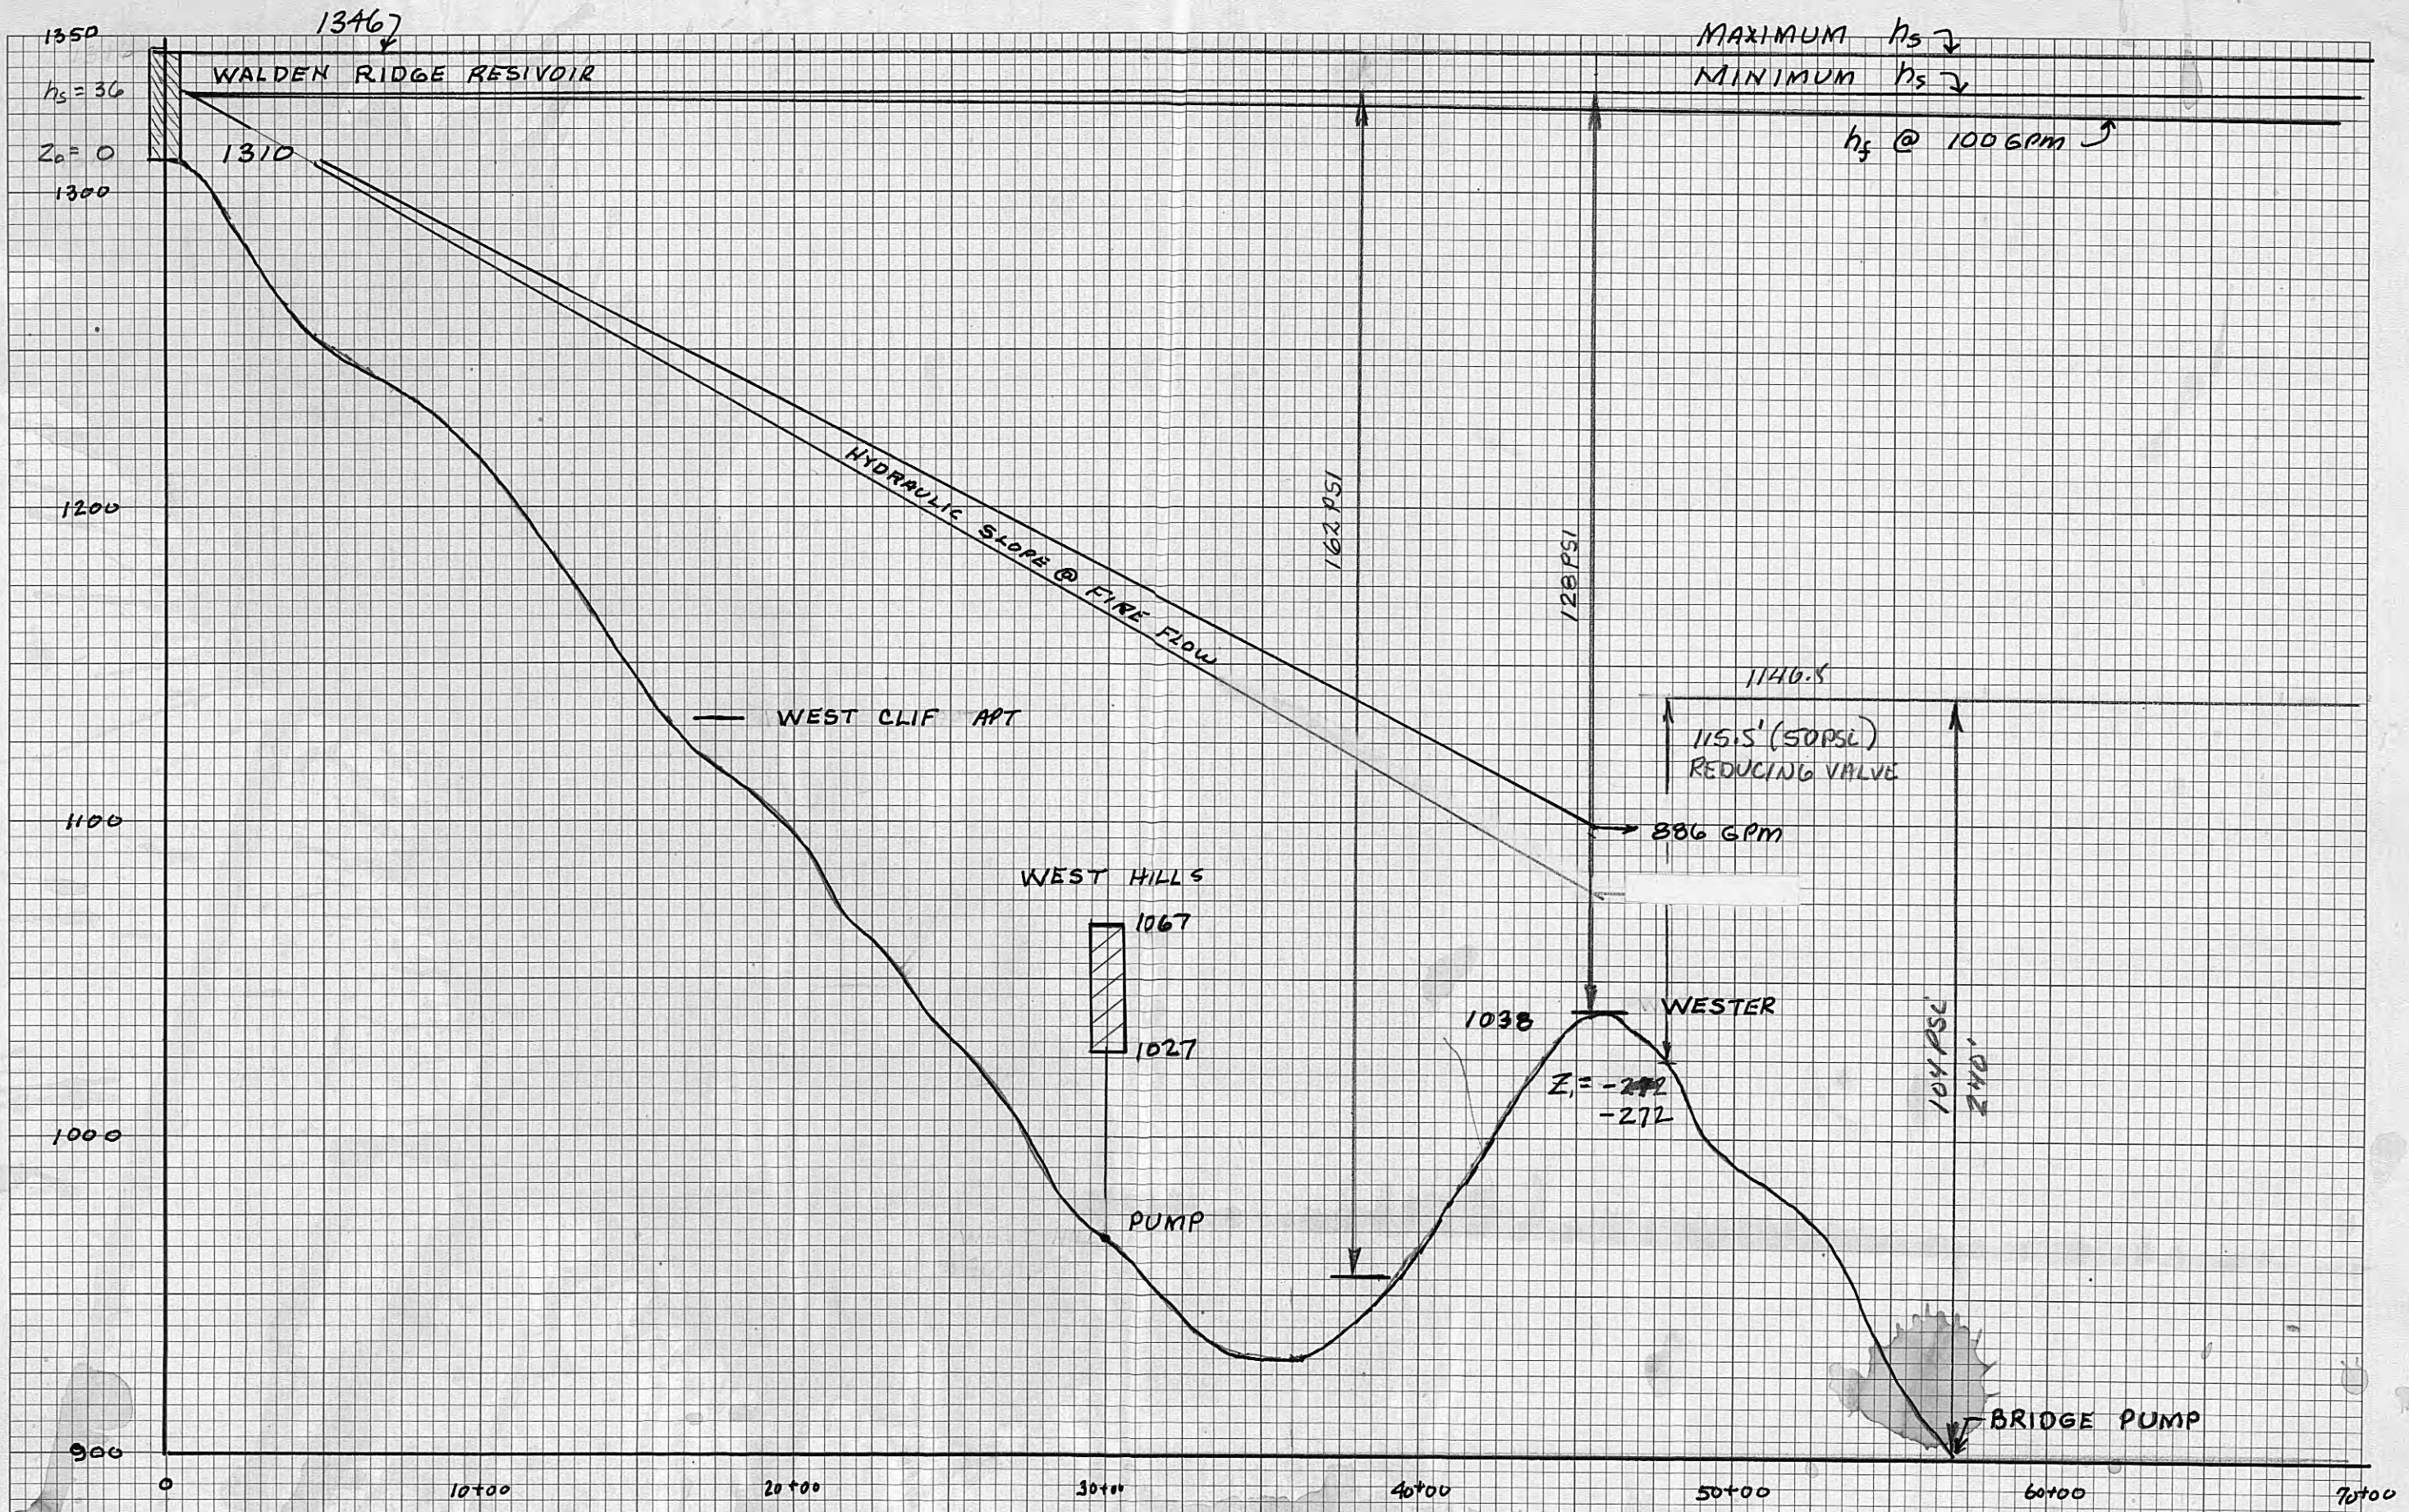

WEST HILLS DR WATER IMPROVEMENT

1-31-80
G. Hall

50' = 1"
 5' = 1"