
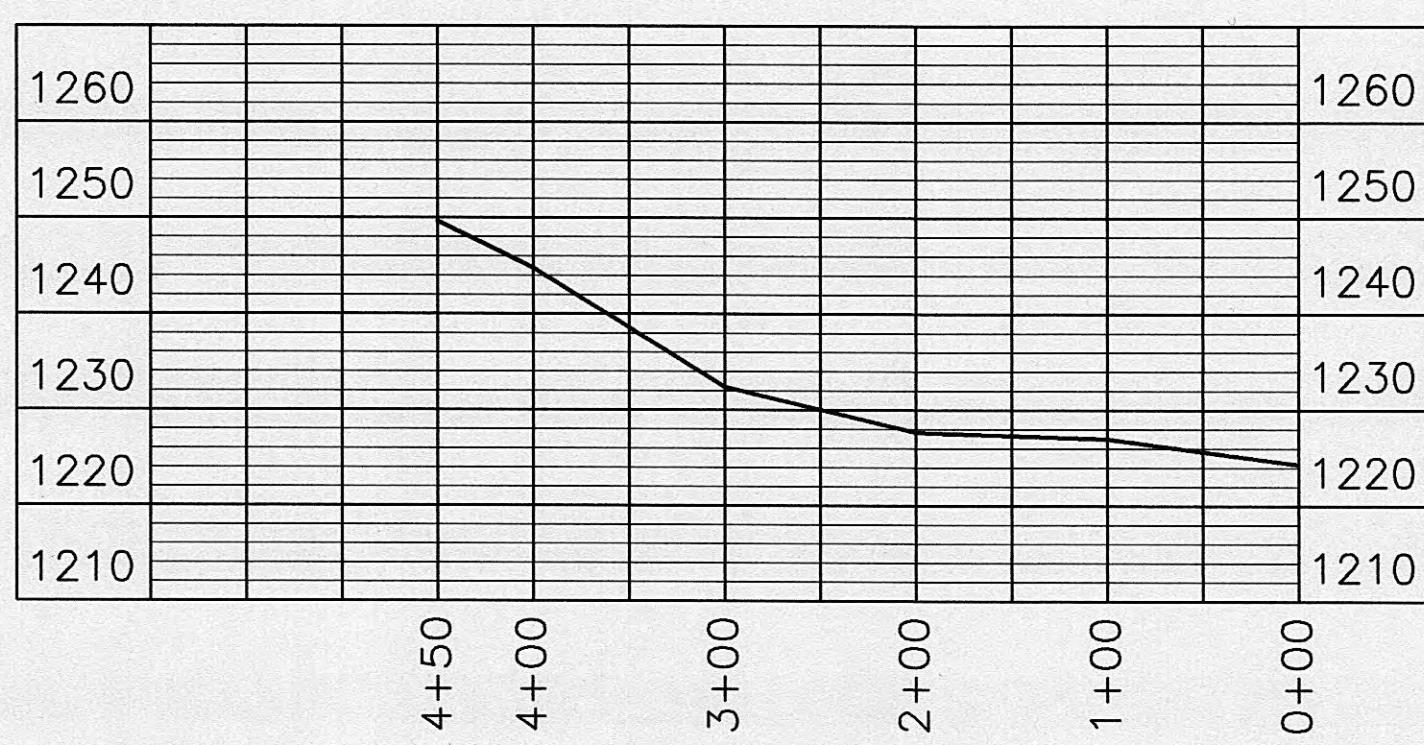


PROFILE-M 1"=200' HORIZ. 1"=40' VERT.

NODES	ELEVATION	STREET
28+25M	1248.75	AHLER ROAD
26+50M	1235.50	AHLER ROAD
24+50M	1215.87	AHLER ROAD
22+50M	1200.07	AHLER ROAD
20+50M	1177.09	AHLER ROAD
18+50M	1152.46	AHLER ROAD
16+00M	1119.67	AHLER ROAD
14+00M	1093.79	AHLER ROAD
12+00M	1075.94	AHLER ROAD
10+00M	1061.05	AHLER ROAD
8+00M	1037.83	AHLER ROAD
6+00M	1008.22	AHLER ROAD
4+00M	978.50	AHLER ROAD
2+00M	947.21	AHLER ROAD
0+00M	932.72	AHLER ROAD/WEST HILLS DRIVE


HOUSE ELEVATION	DISTANCE TO C OF ROAD	STREET	NODE NUMBER	NODE ELEVATION
941.47	0+76.9	AHLER ROAD	1+50.0M	942.18
942.07	1+20.4	AHLER ROAD	1+66.0M	944.15
1099.21	1+63.9	AHLER ROAD	9+45.1M	1055.50
1253.27	1+00.6	AHLER ROAD	27+90.5M	1245.46

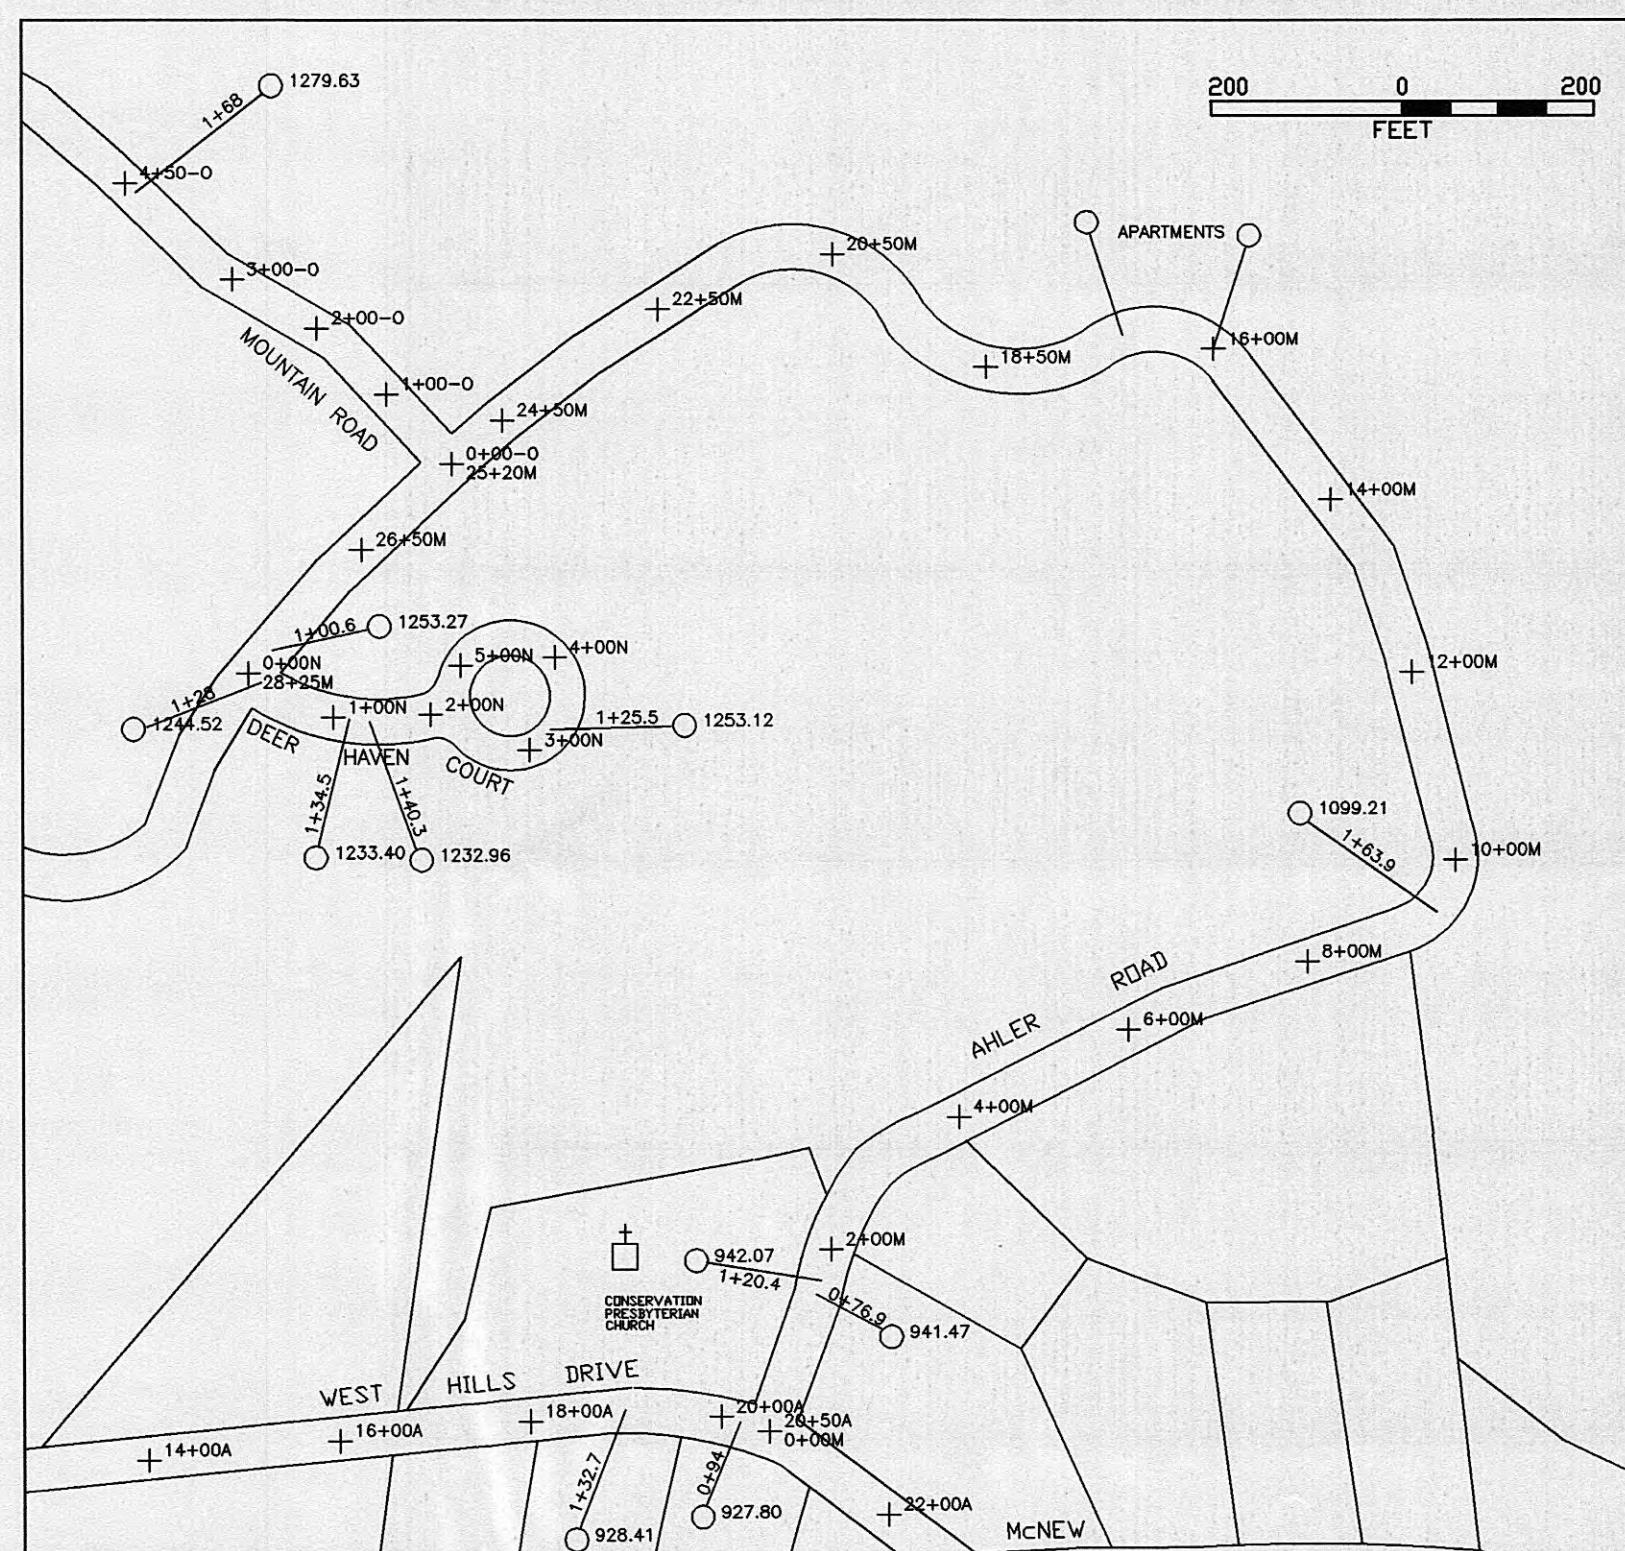

PROFILE-0 1" = 100' HORIZ.
 1" = 20' VERT.

NODES	ELEVATION	STREET
4+50-0	1249.59	MOUNTAIN ROAD
4+00-0	1244.80	MOUNTAIN ROAD
3+00-0	1232.25	MOUNTAIN ROAD
2+00-0	1227.68	MOUNTAIN ROAD
1+00-0	1226.98	MOUNTAIN ROAD
0+00-0	1224.24	MOUNTAIN ROAD/AHLER ROAD

HOUSE ELEVATION	DISTANCE TO C OF ROAD	STREET	NODE NUMBER	NODE ELEVATION
1279.63	1+68	MOUNTAIN ROAD	4+35.7-0	1248.22

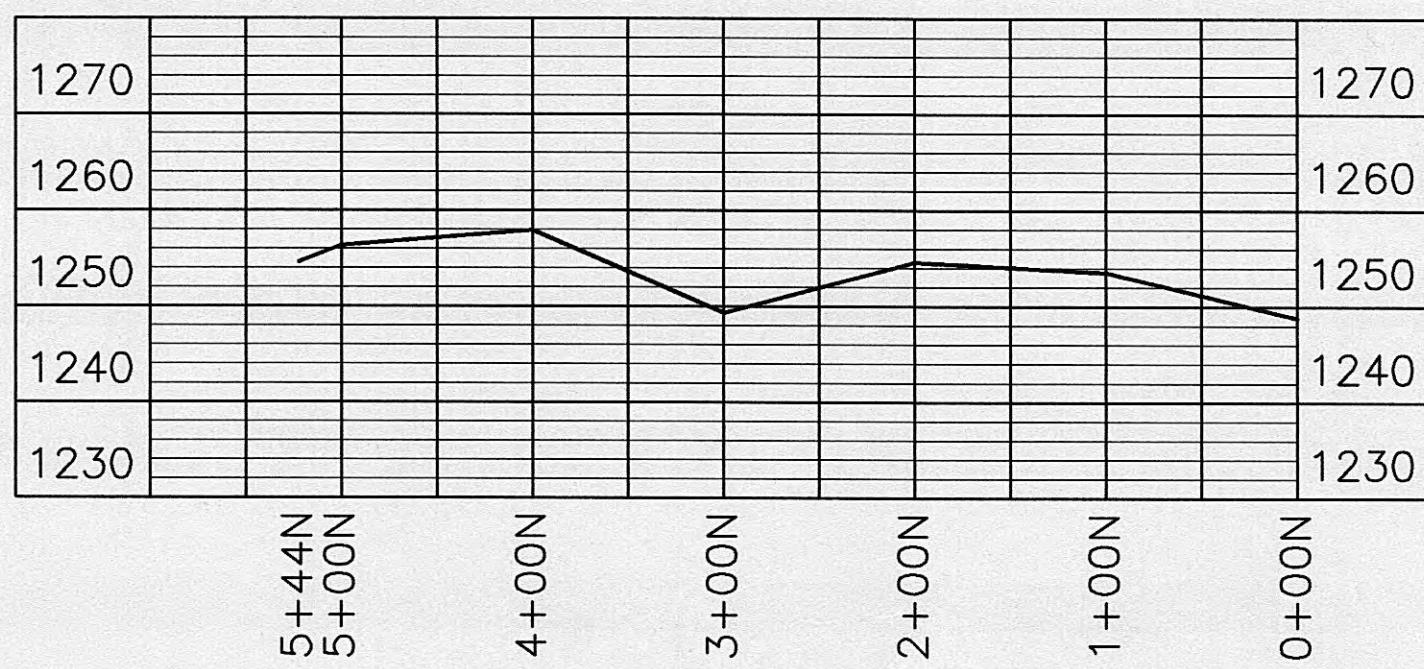

PROFILE-N 1" = 100' HORIZ.
1" = 20' VERT.

NODES	ELEVATION	STREET
5+44N	1254.52	DEER HAVEN COURT
5+00N	1256.11	DEER HAVEN COURT
4+00N	1257.87	DEER HAVEN COURT
3+00N	1249.24	DEER HAVEN COURT
2+00N	1254.52	DEER HAVEN COURT
1+00N	1253.54	DEER HAVEN COURT
0+00N	1248.75	DEER HAVEN COURT/AHLER ROAD

HOUSE ELEVATION	DISTANCE TO C OF ROAD	STREET	NODE NUMBER	NODE ELEVATION
1244.52	1+28.0	DEER HAVEN COURT	0+16.5N	1249.40
1233.40	1+34.5	DEER HAVEN COURT	1+16.5N	1253.75
1232.96	1+40.3	DEER HAVEN COURT	1+37.5N	1253.94
1253.12	1+25.5	DEER HAVEN COURT	3+30.7N	1250.84

HARRIMAN UTILITY BOARD HARRIMAN, TENNESSEE


SCALE: NOTED APPROVED BY: DRAWN BY:

DRAWN BY:


WEST HILLS LOW PRESSURE SEWER SYSTEM

WEST HILLS LOW PRESSURE SEWER SYSTEM

SHEET NUMBER	PROFILES-M,N,O	DRAWING NUMBER
10 OF 10		S-227-D

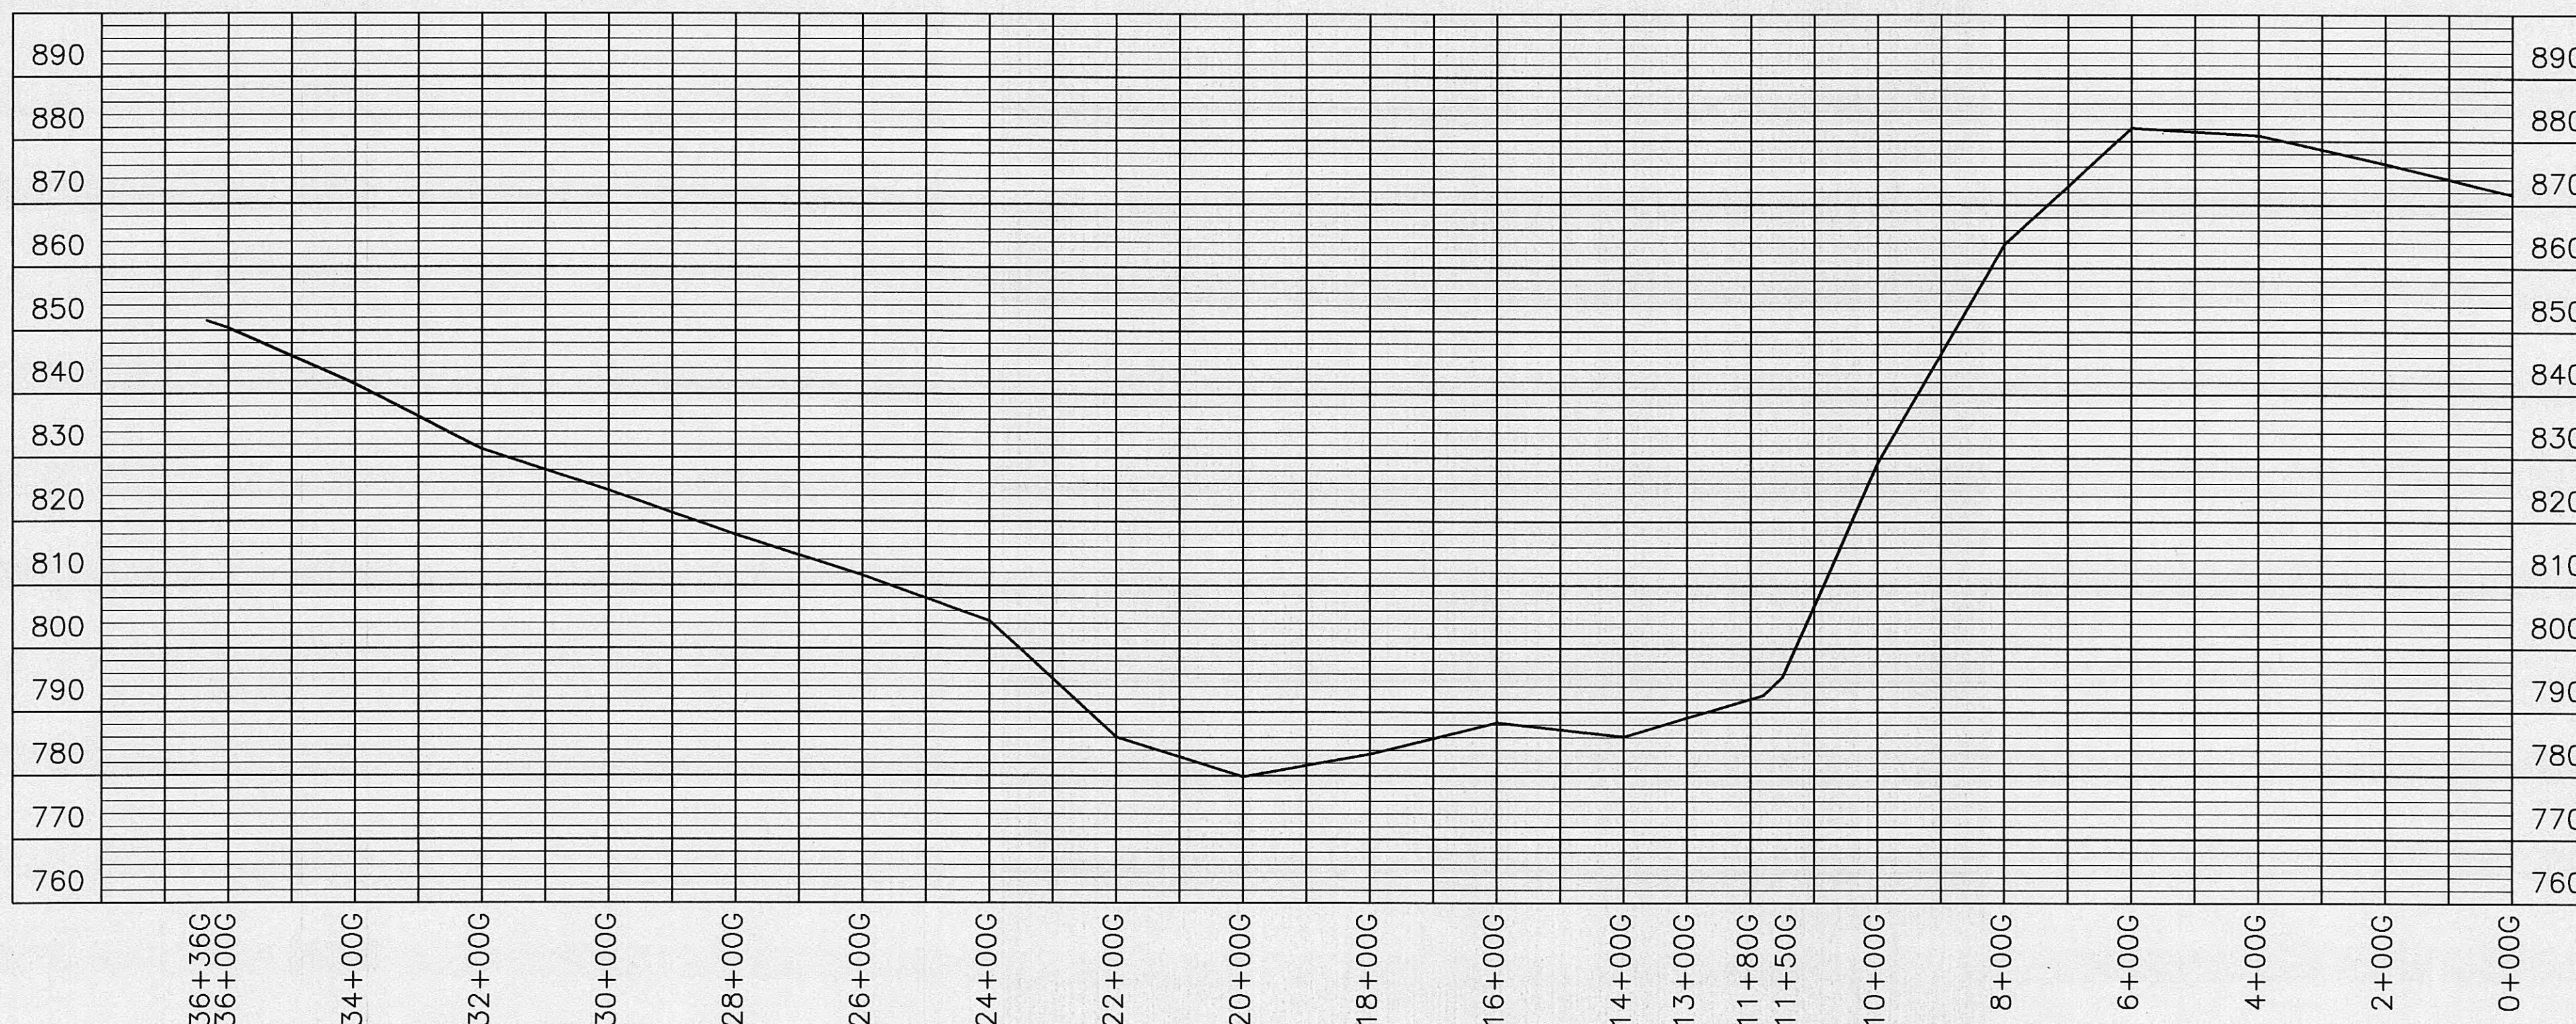

PROFILE-G 1"=200' HORIZ. 1"=20' VERT.

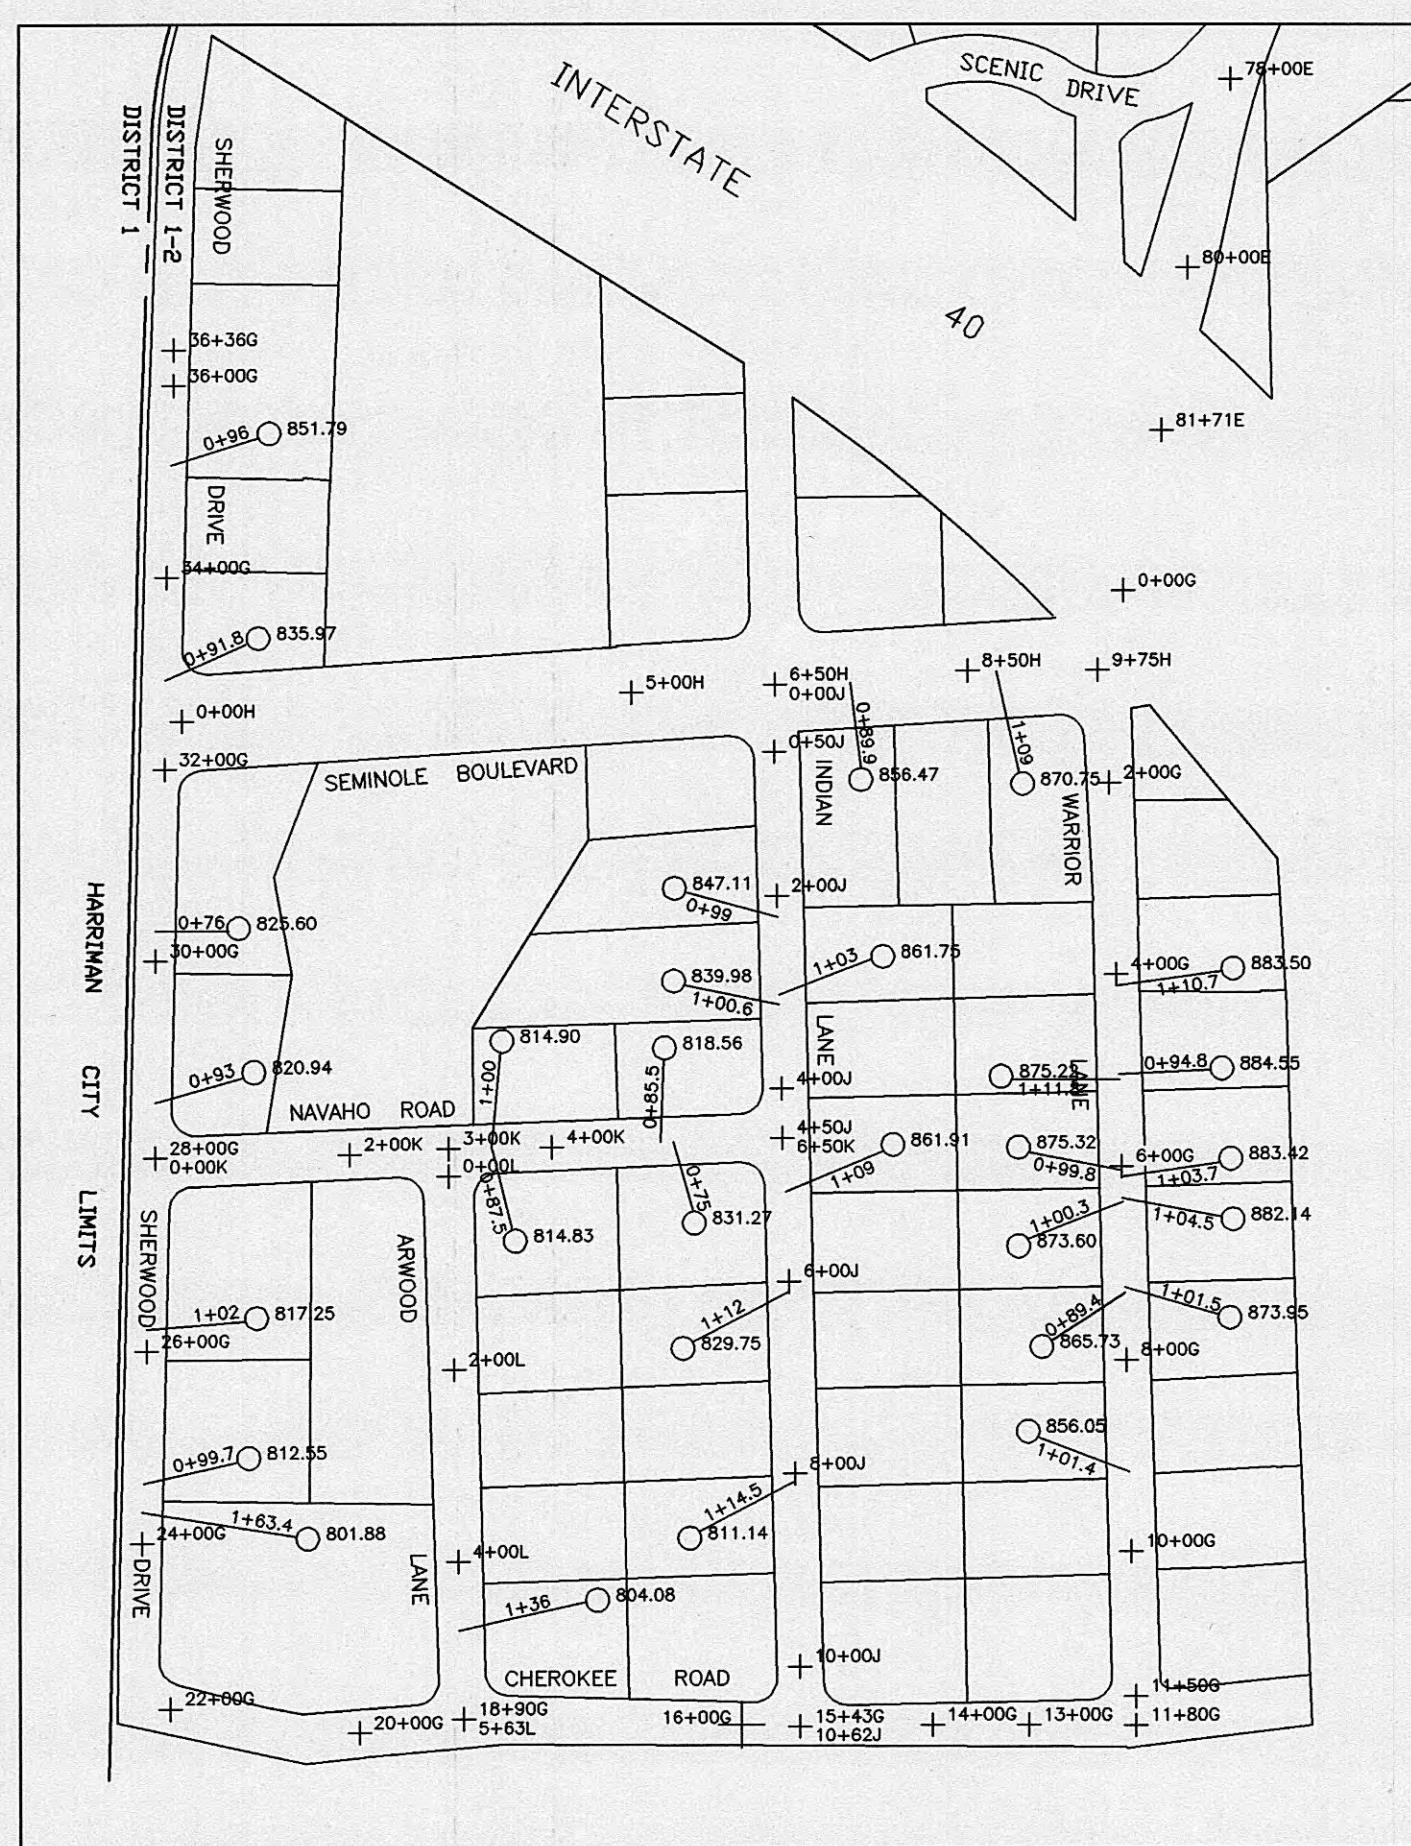


HARRIMAN UTILITY BOARD
WEST HILLS
SCALE: 1' = 200'
200 0 200
FEET

NODES	ELEVATION	STREET
0+00G	871.58	BEGIN WARRIOR DRIVE
2+00G	876.28	WARRIOR DRIVE
4+00G	880.87	WARRIOR DRIVE
6+00G	882.01	WARRIOR DRIVE
8+00G	863.74	WARRIOR DRIVE
10+00G	829.19	WARRIOR DRIVE
11+50G	795.48	END OF WARRIOR DRIVE
11+80G	792.57	BEGIN CHEROKEE ROAD
13+00G	789.02	CHEROKEE ROAD
14+00G	788.02	CHEROKEE ROAD
16+00G	788.21	CHEROKEE ROAD
18+00G	783.36	CHEROKEE ROAD
20+00G	773.84	CHEROKEE ROAD
22+00G	770.98	SHERWOOD DRIVE
24+00G	804.70	SHERWOOD DRIVE
26+00G	811.53	SHERWOOD DRIVE
28+00G	817.85	SHERWOOD DRIVE
30+00G	824.71	SHERWOOD DRIVE
32+00G	831.12	SHERWOOD DRIVE
34+00G	841.48	SHERWOOD DRIVE
36+00G	850.32	SHERWOOD DRIVE
36+36G	851.42	END OF SHERWOOD DRIVE

HOUSE ELEVATION	DISTANCE TO OF ROAD	STREET	NODE NUMBER	NODE ELEVATION
883.50	1+10.7	WARRIOR LANE	4+12.5G	881.20
884.55	0+94.8	WARRIOR LANE	5+04.0G	882.98
875.22	1+11.8	WARRIOR LANE	5+08.3G	882.98
875.32	0+99.8	WARRIOR LANE	6+04.0G	881.79
883.42	1+03.7	WARRIOR LANE	6+08.0G	881.57
873.60	1+00.3	WARRIOR LANE	6+36.5G	880.00
882.14	1+44.5	WARRIOR LANE	6+32.5G	880.22
873.95	1+01.5	WARRIOR LANE	7+25.0G	872.03
865.73	0+89.4	WARRIOR LANE	7+30.6G	871.44
856.05	1+17.4	WARRIOR LANE	9+17.4G	844.65
801.88	1+63.4	SHERWOOD DRIVE	24+32.5G	805.87
812.55	0+99.7	SHERWOOD DRIVE	24+63.0G	807.25
817.25	1+02.0	SHERWOOD DRIVE	26+22.5G	812.24
820.94	0+93.0	SHERWOOD DRIVE	28+57.5G	819.44
825.60	0+76.0	SHERWOOD DRIVE	50+31.7G	825.46
835.97	0+91.8	SHERWOOD DRIVE	52+93.6G	835.80
851.79	0+96.0	SHERWOOD DRIVE	35+16.8G	846.70


HARRIMAN UTILITY BOARD		HARRIMAN, TENNESSEE	
SCALE: 1' = 200'	NOTED	APPROVED BY:	DRAWN BY:
DATE: 7/28/94			GARRY MARLOW
WEST HILLS LOW PRESSURE SEWER SYSTEM			
SHEET NUMBER 8 OF 10	PROFILE-G		DRAWING NUMBER S-227-D

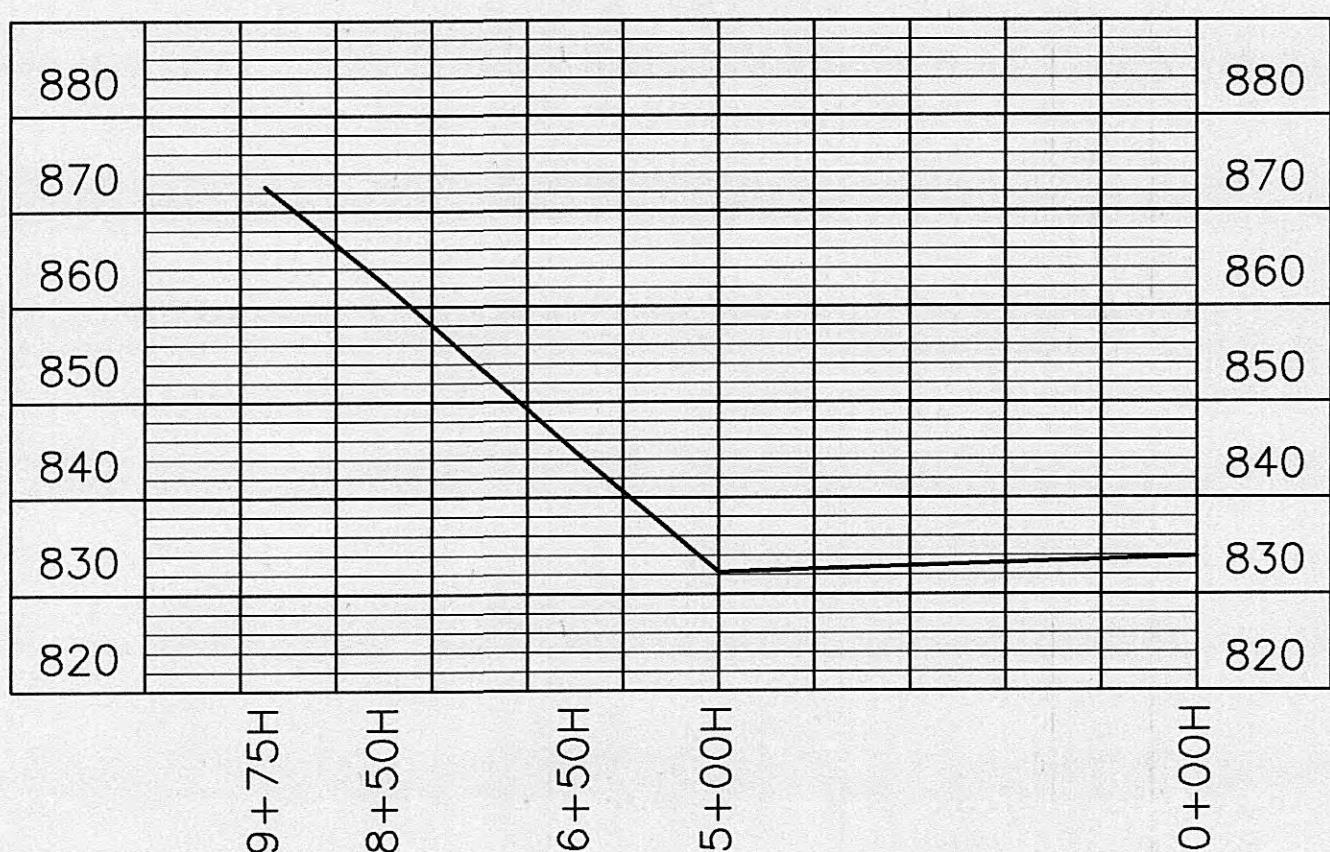

PROFILE-H
1"=200' HORIZ.
1"=20' VERT.

NODES	ELEVATION	STREET
0+00H	833.83	SEMINOLE BLVD./SHERWOOD DRIVE
5+00H	832.18	SEMINOLE BLVD.
6+50H	844.86	SEMINOLE BLVD.
8+50H	862.30	SEMINOLE BLVD.
9+75H	872.50	SEMINOLE BLVD./WARRIOR LANE


HOUSE ELEVATION	DISTANCE TO C OF ROAD	STREET	NODE NUMBER	NODE ELEVATION
870.75	1+09.0	SEMINOLE BLVD.	8+65.6H	863.68
856.47	0+89.9	SEMINOLE BLVD.	7+16.0H	850.16

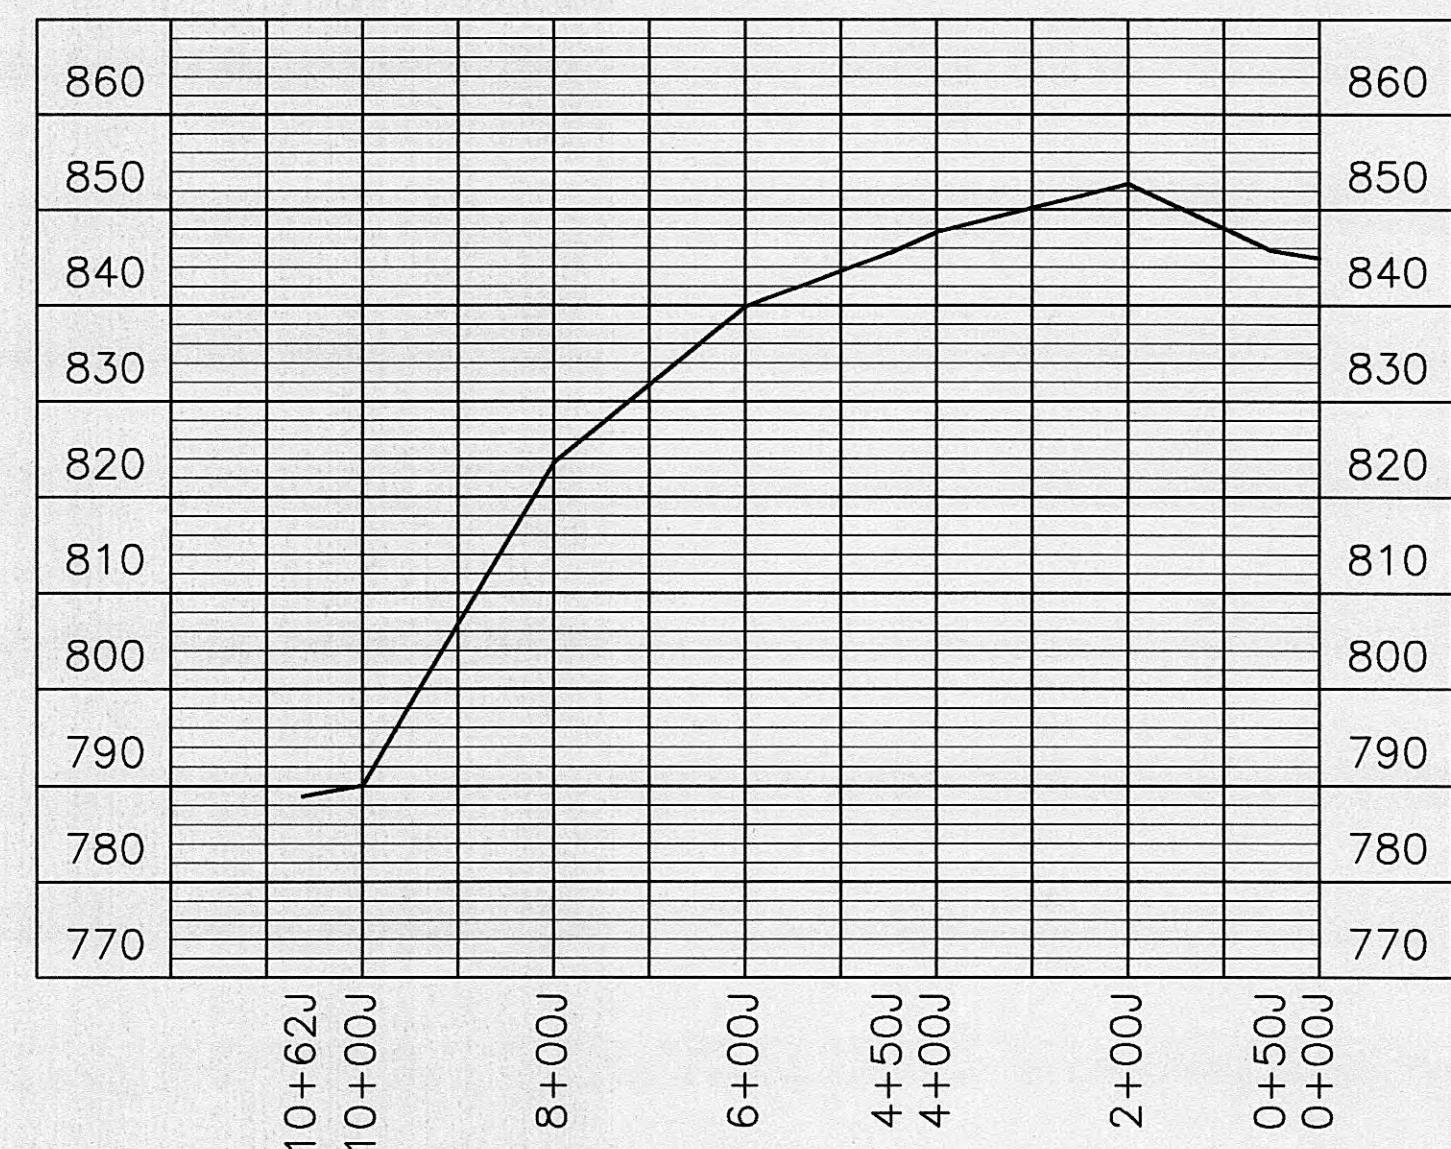

PROFILE-J
1"=200' HORIZ.
1"=20' VERT.

NODES	ELEVATION	STREET
0+00J	844.86	INDIAN LANE/SEMINOLE BLVD.
5+00J	845.63	INDIAN LANE
2+00J	852.64	INDIAN LANE
4+00J	847.58	INDIAN LANE
4+50J	845.30	INDIAN LANE
6+00J	839.80	INDIAN LANE
8+00J	823.50	INDIAN LANE
10+00J	790.00	INDIAN LANE/CHEROKEE ROAD
10+62J	788.91	INDIAN LANE


HOUSE ELEVATION	DISTANCE TO C OF ROAD	STREET	NODE NUMBER	NODE ELEVATION
847.11	0+99.0	INDIAN LANE	2+25.0J	853.34
861.75	1+03.0	INDIAN LANE	3+03.3J	852.57
839.98	1+00.6	INDIAN LANE	3+13.3J	842.95
861.91	1+09.0	INDIAN LANE	5+07.0J	839.00
829.75	1+12.0	INDIAN LANE	6+10.5J	823.30
811.14	1+14.5	INDIAN LANE	8+08.5J	

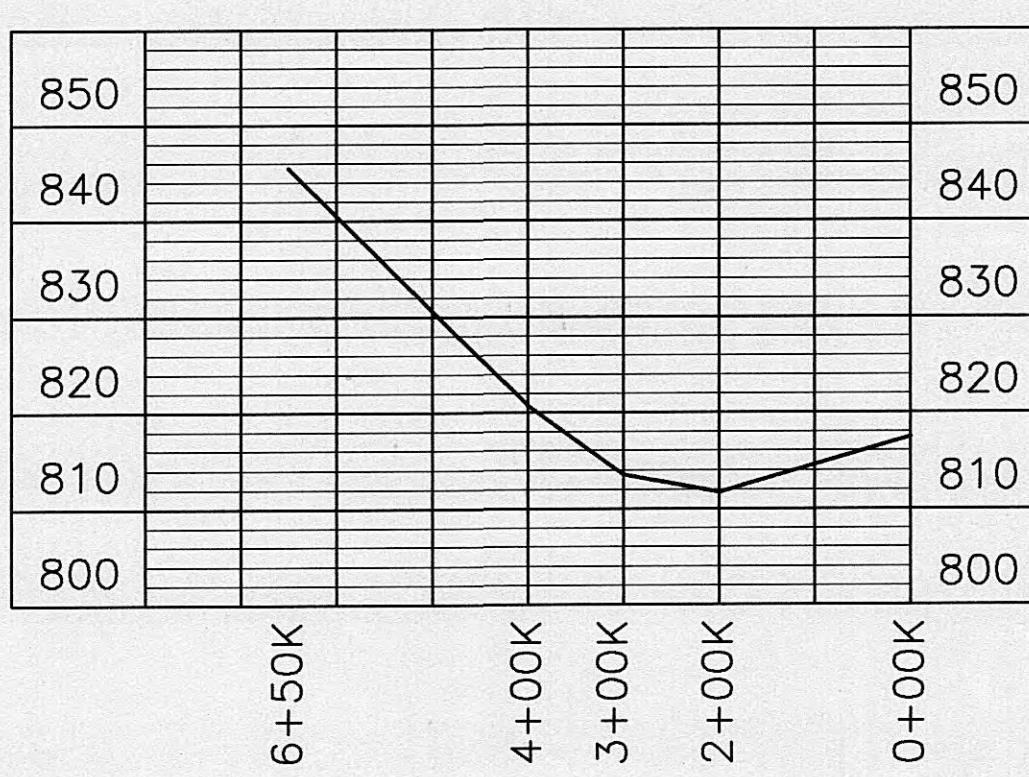


PROFILE-K
1"=200' HORIZ.
1"=20' VERT.

NODES	ELEVATION	STREET
0+00K	817.35	NAVAHO ROAD/SHERWOOD DRIVE
2+00K	811.65	NAVAHO ROAD
3+00K	813.39	NAVAHO ROAD/ARWOOD LANE
4+00K	820.59	NAVAHO ROAD
6+00K	840.27	NAVAHO ROAD
6+50K	845.30	NAVAHO ROAD/INDIAN LANE

HOUSE ELEVATION	DISTANCE TO C OF ROAD	STREET	NODE NUMBER	NODE ELEVATION
814.90	1+00.0	NAVAHO ROAD	3+45.2K	816.62
814.83	0+87.5	NAVAHO ROAD	3+45.2K	816.62
818.56	0+85.5	NAVAHO ROAD	5+13.4K	816.62
831.27	0+75.0	NAVAHO ROAD	5+26.5K	831.69

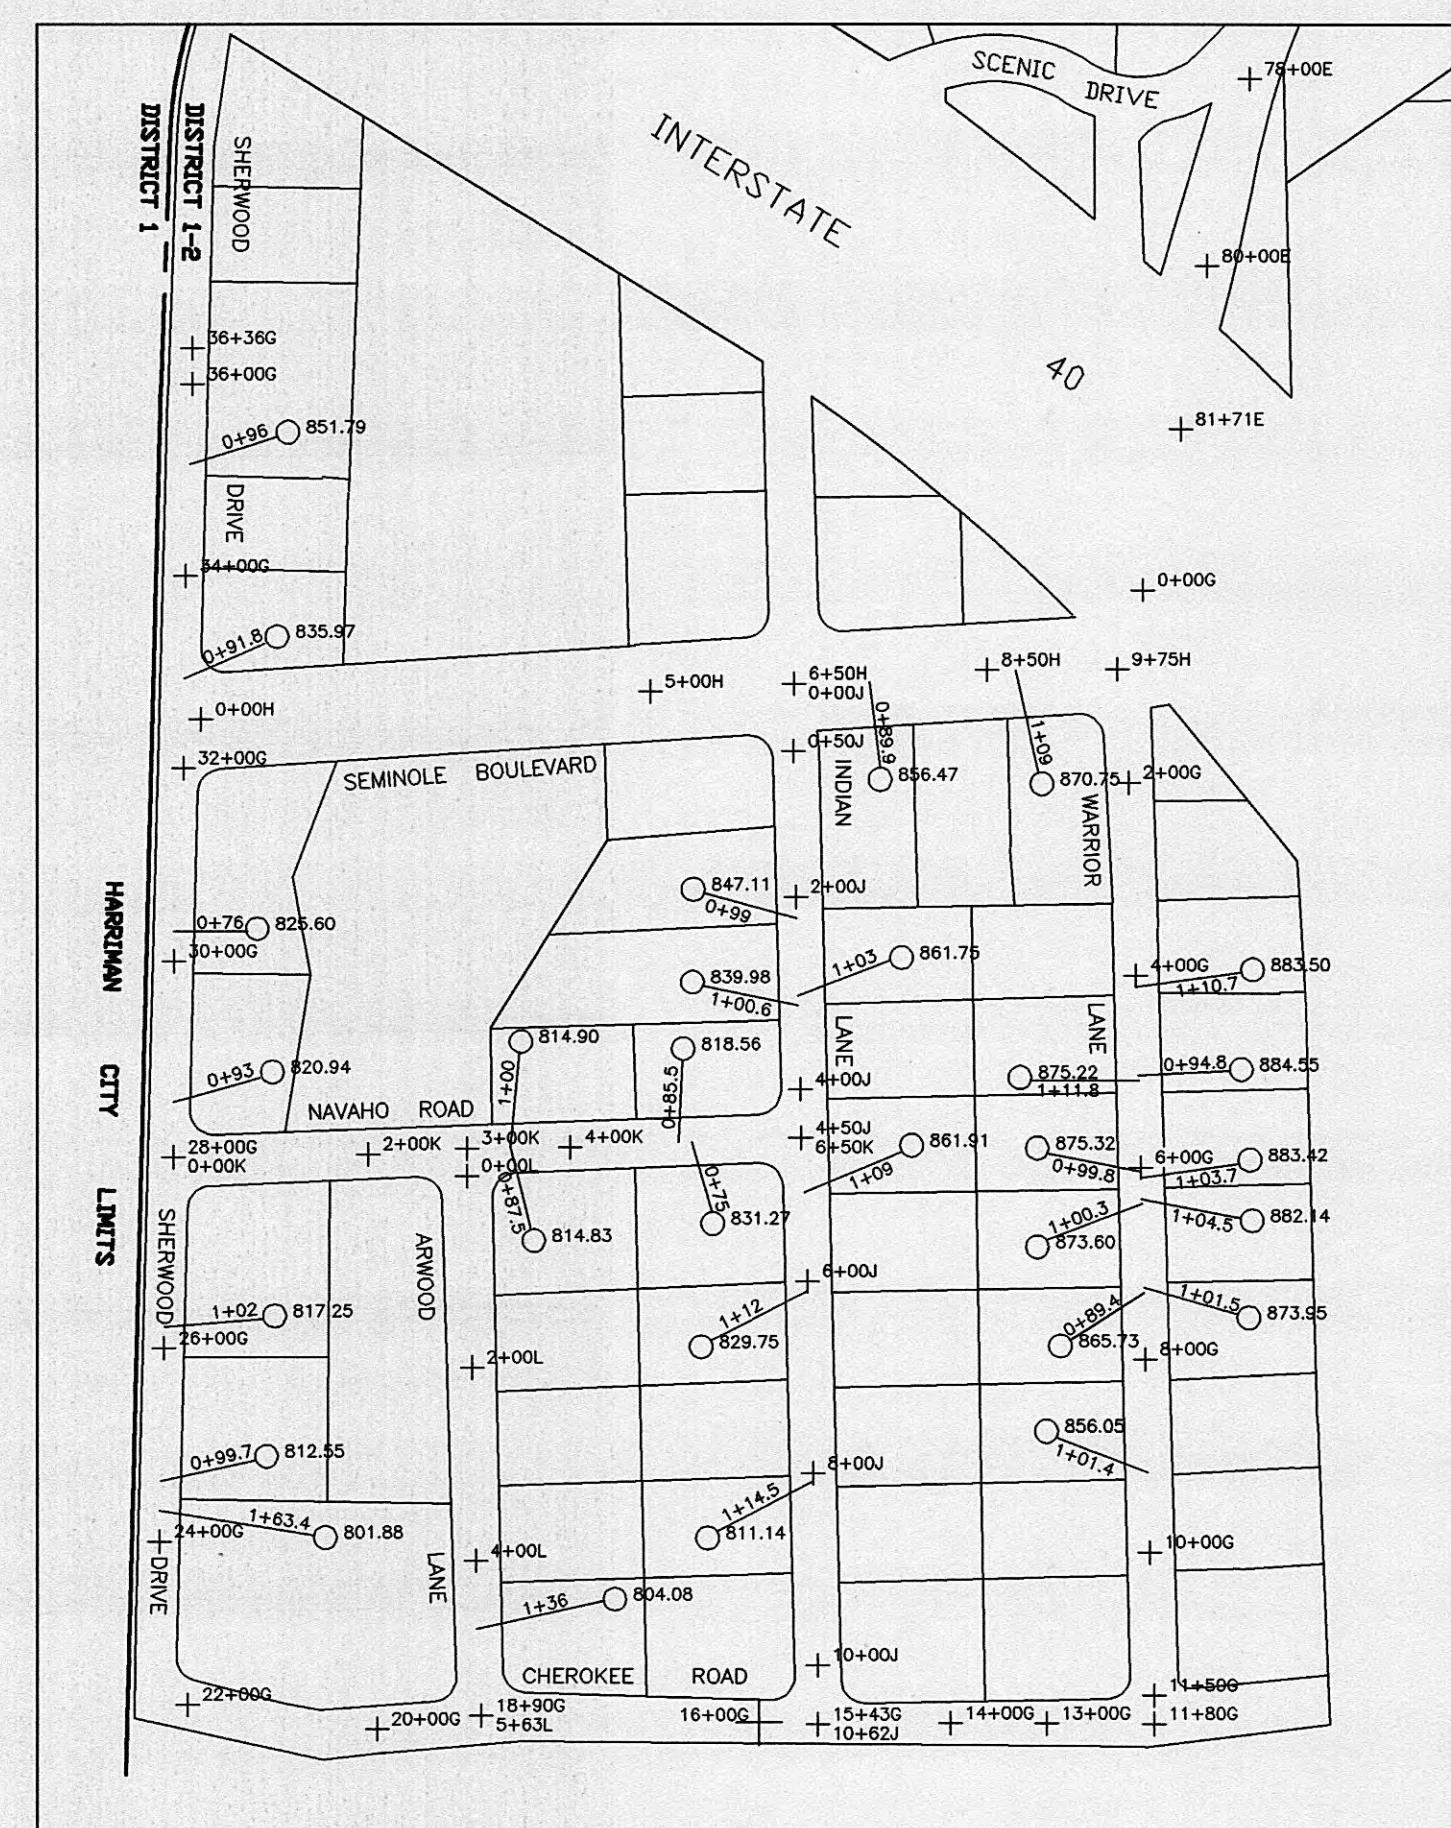

HARRIMAN UTILITY BOARD
WEST HILLS
SCALE: 1" = 200'
200 0 200 FEET

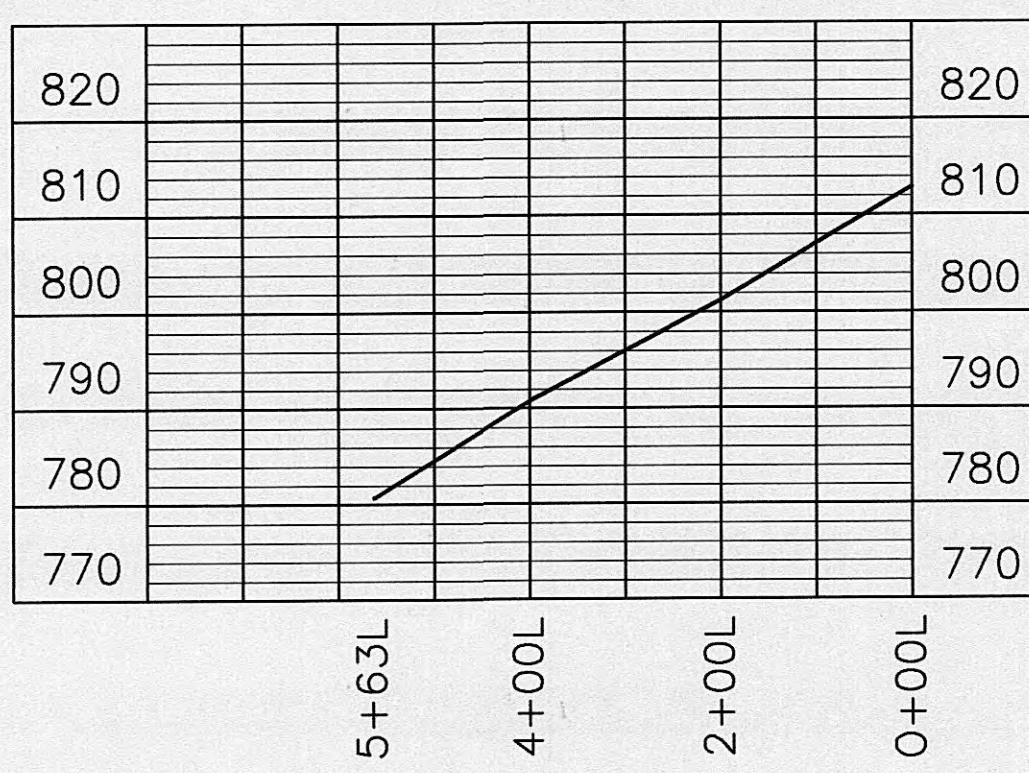

PROFILE-L
1"=200' HORIZ.
1"=20' VERT.

NODES	ELEVATION	STREET
0+00L	812.90	ARWOOD LANE/NAVAHO ROAD
2+00L	801.19	ARWOOD LANE
4+00L	790.08	ARWOOD LANE
5+63L	780.62	ARWOOD LANE/CHEROKEE ROAD


HOUSE ELEVATION	DISTANCE TO C OF ROAD	STREET	NODE NUMBER	NODE ELEVATION
804.08	1+36	ARWOOD LANE	4+71.5L	785.61

SCALE: NOTED	APPROVED BY:	DRAWN BY: GARRY MARLOW
DATE: 7/28/94		
WEST HILLS LOW PRESSURE SEWER SYSTEM		
SHEET NUMBER 9 OF 10	PROFILES-H,J,K,L	DRAWING NUMBER S-227-D

HARRIMAN UTILITY BOARD

HARRIMAN, TENNESSEE

WEST HILLS LOW PRESSURE SEWER SYSTEM

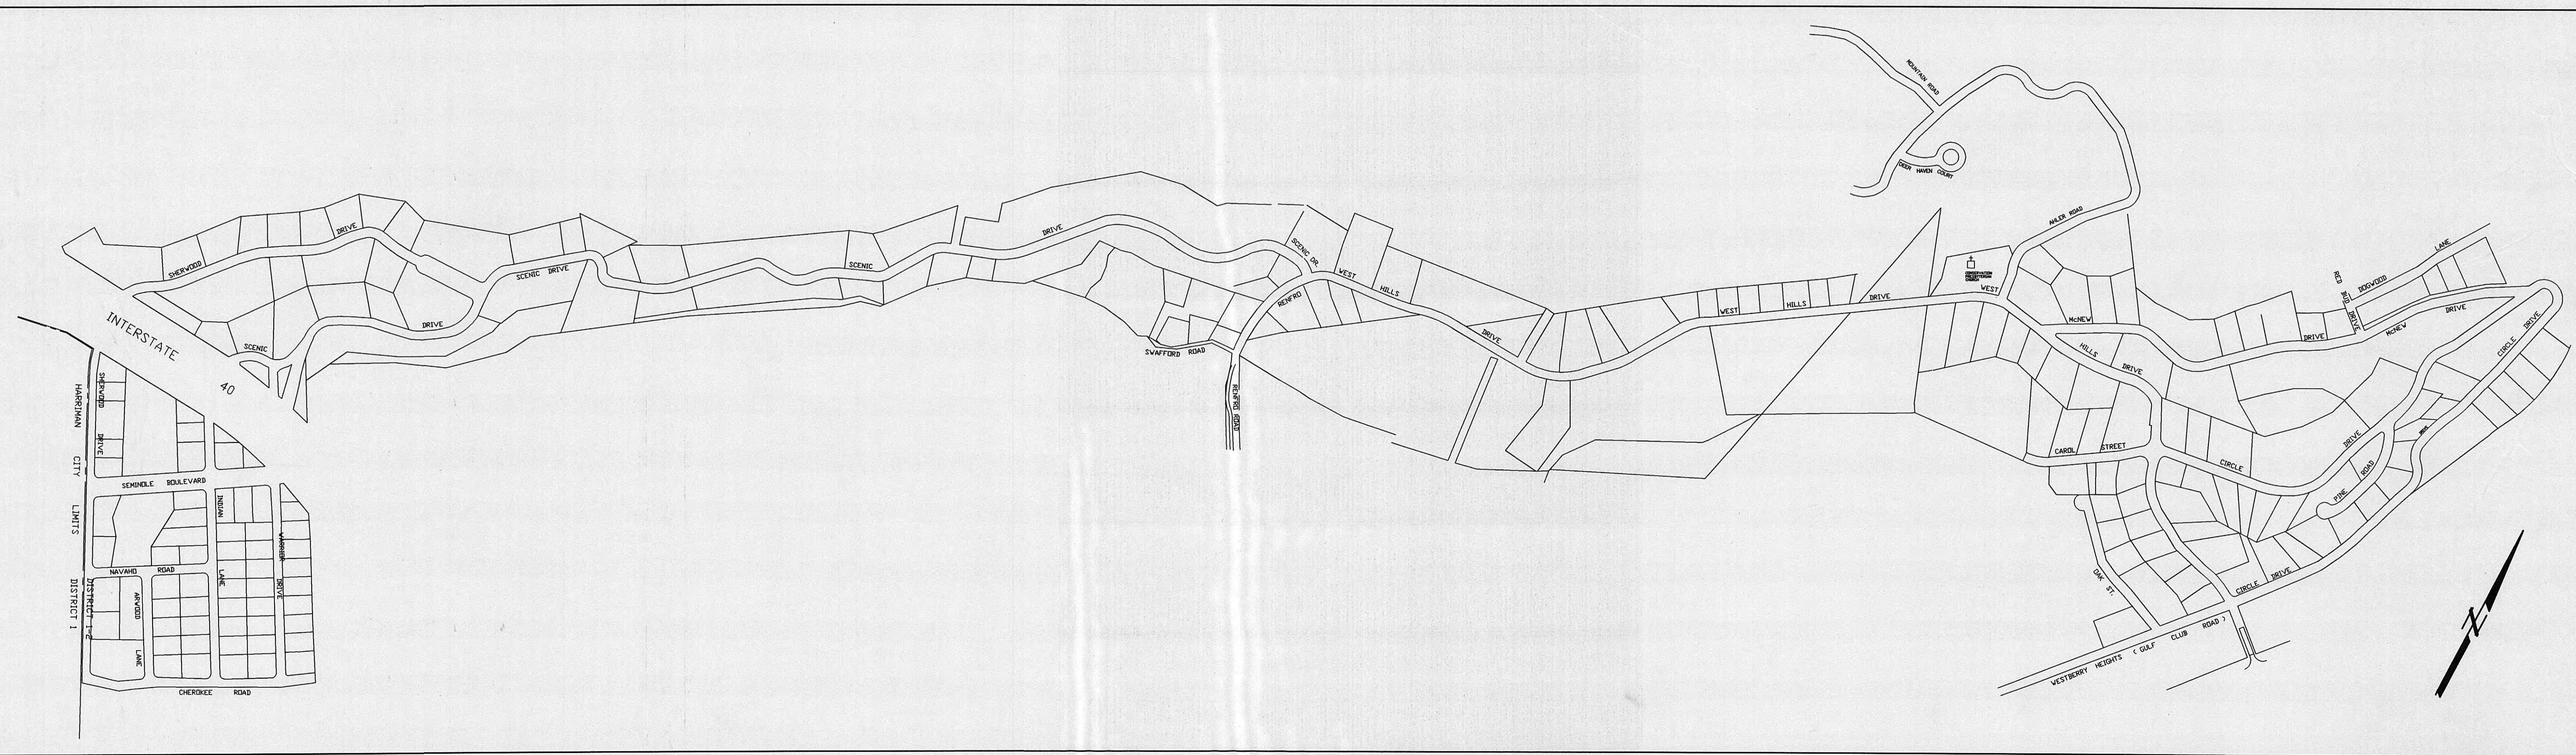


HARRIMAN UTILITY BOARD

WEST HILLS


SCALE: 1" = 400'


400 0 400

FEET

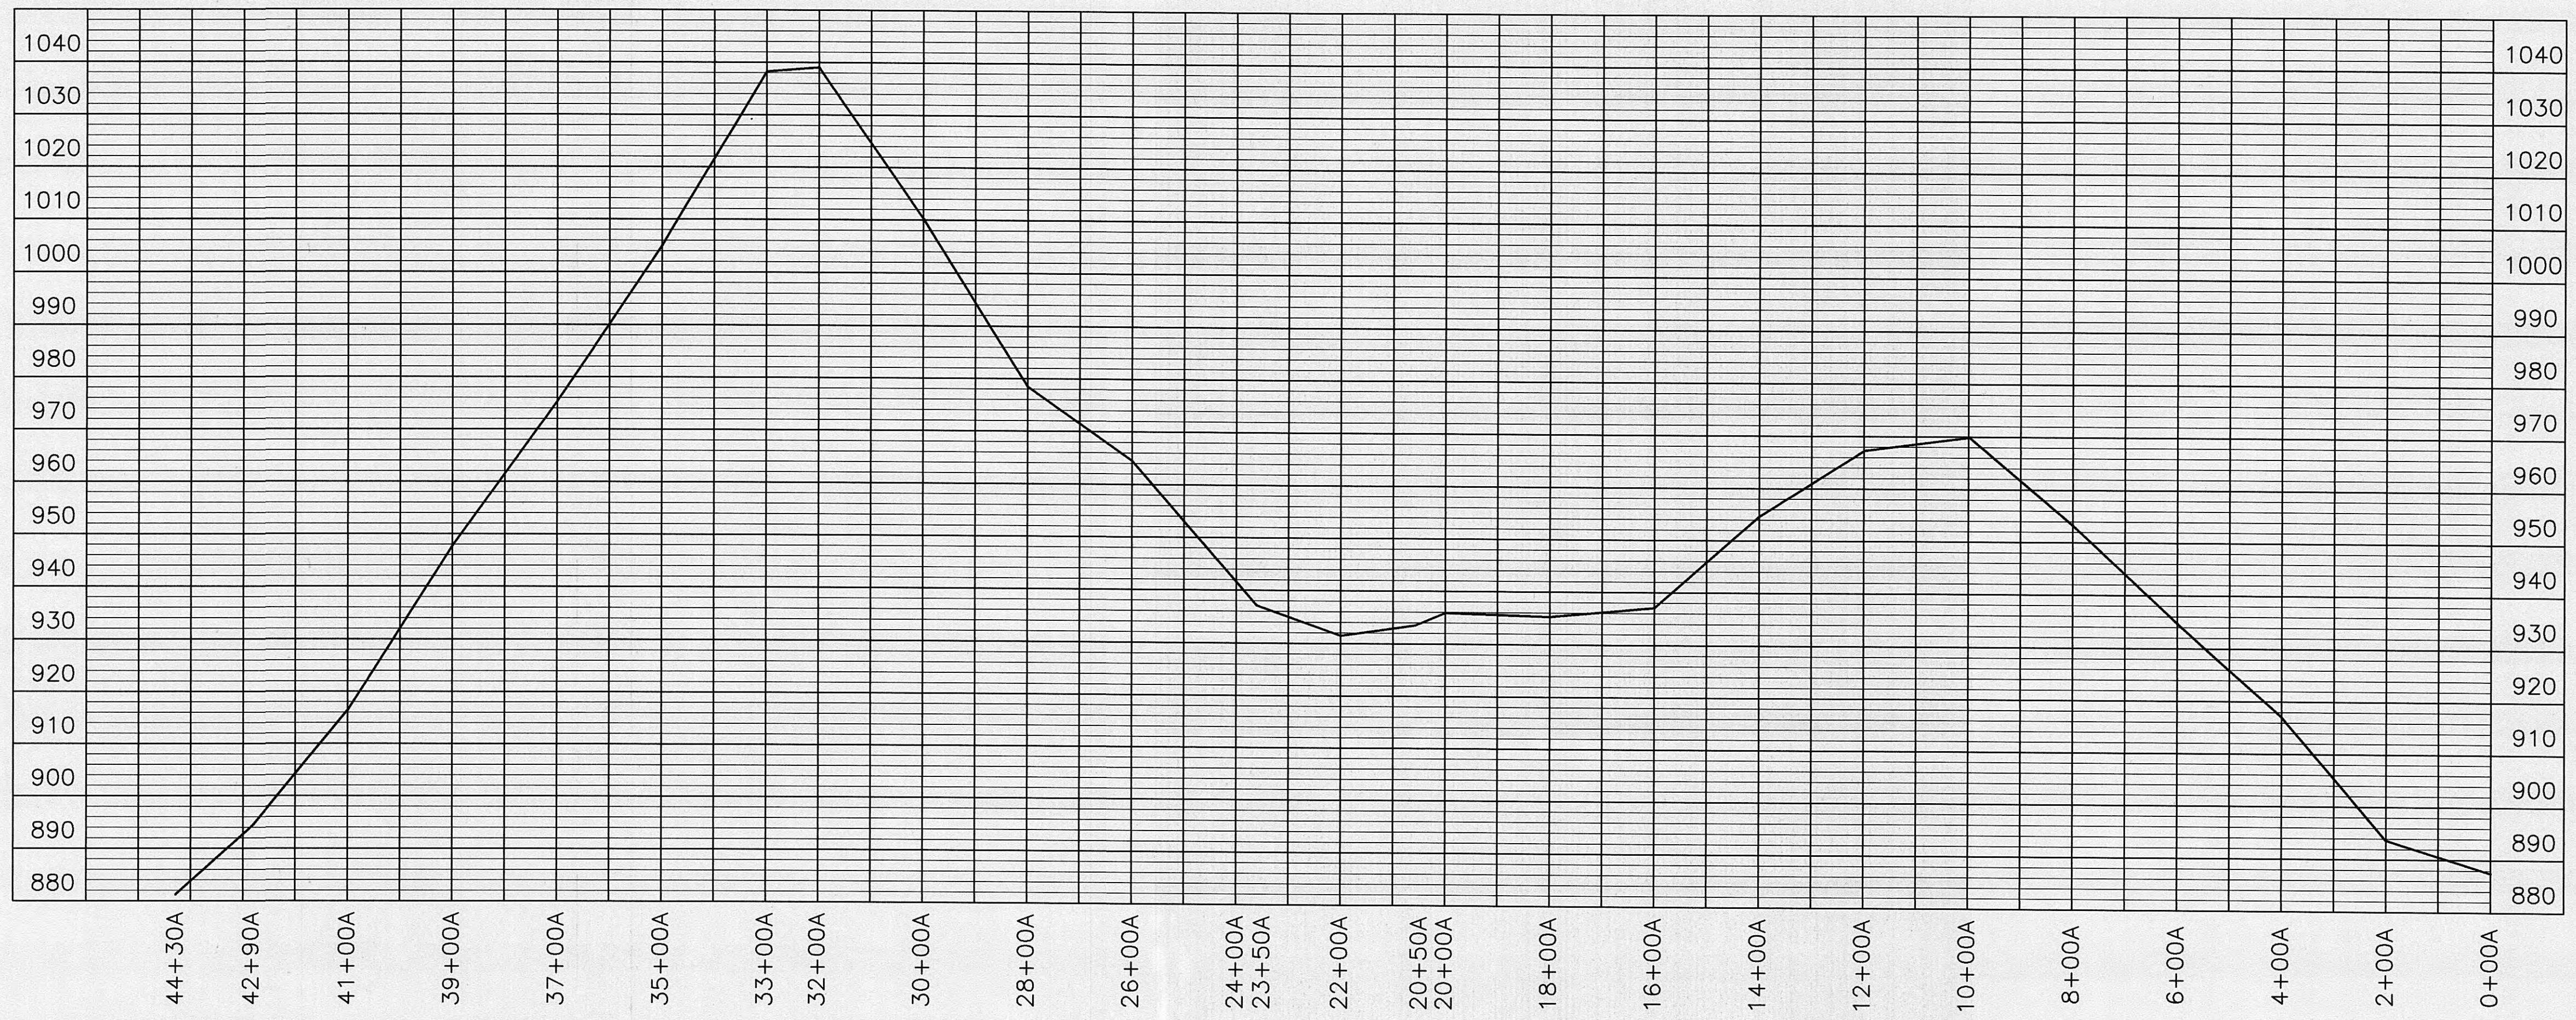


PROFILE-A
1"=200' HORIZ.
1"=20' VERT.

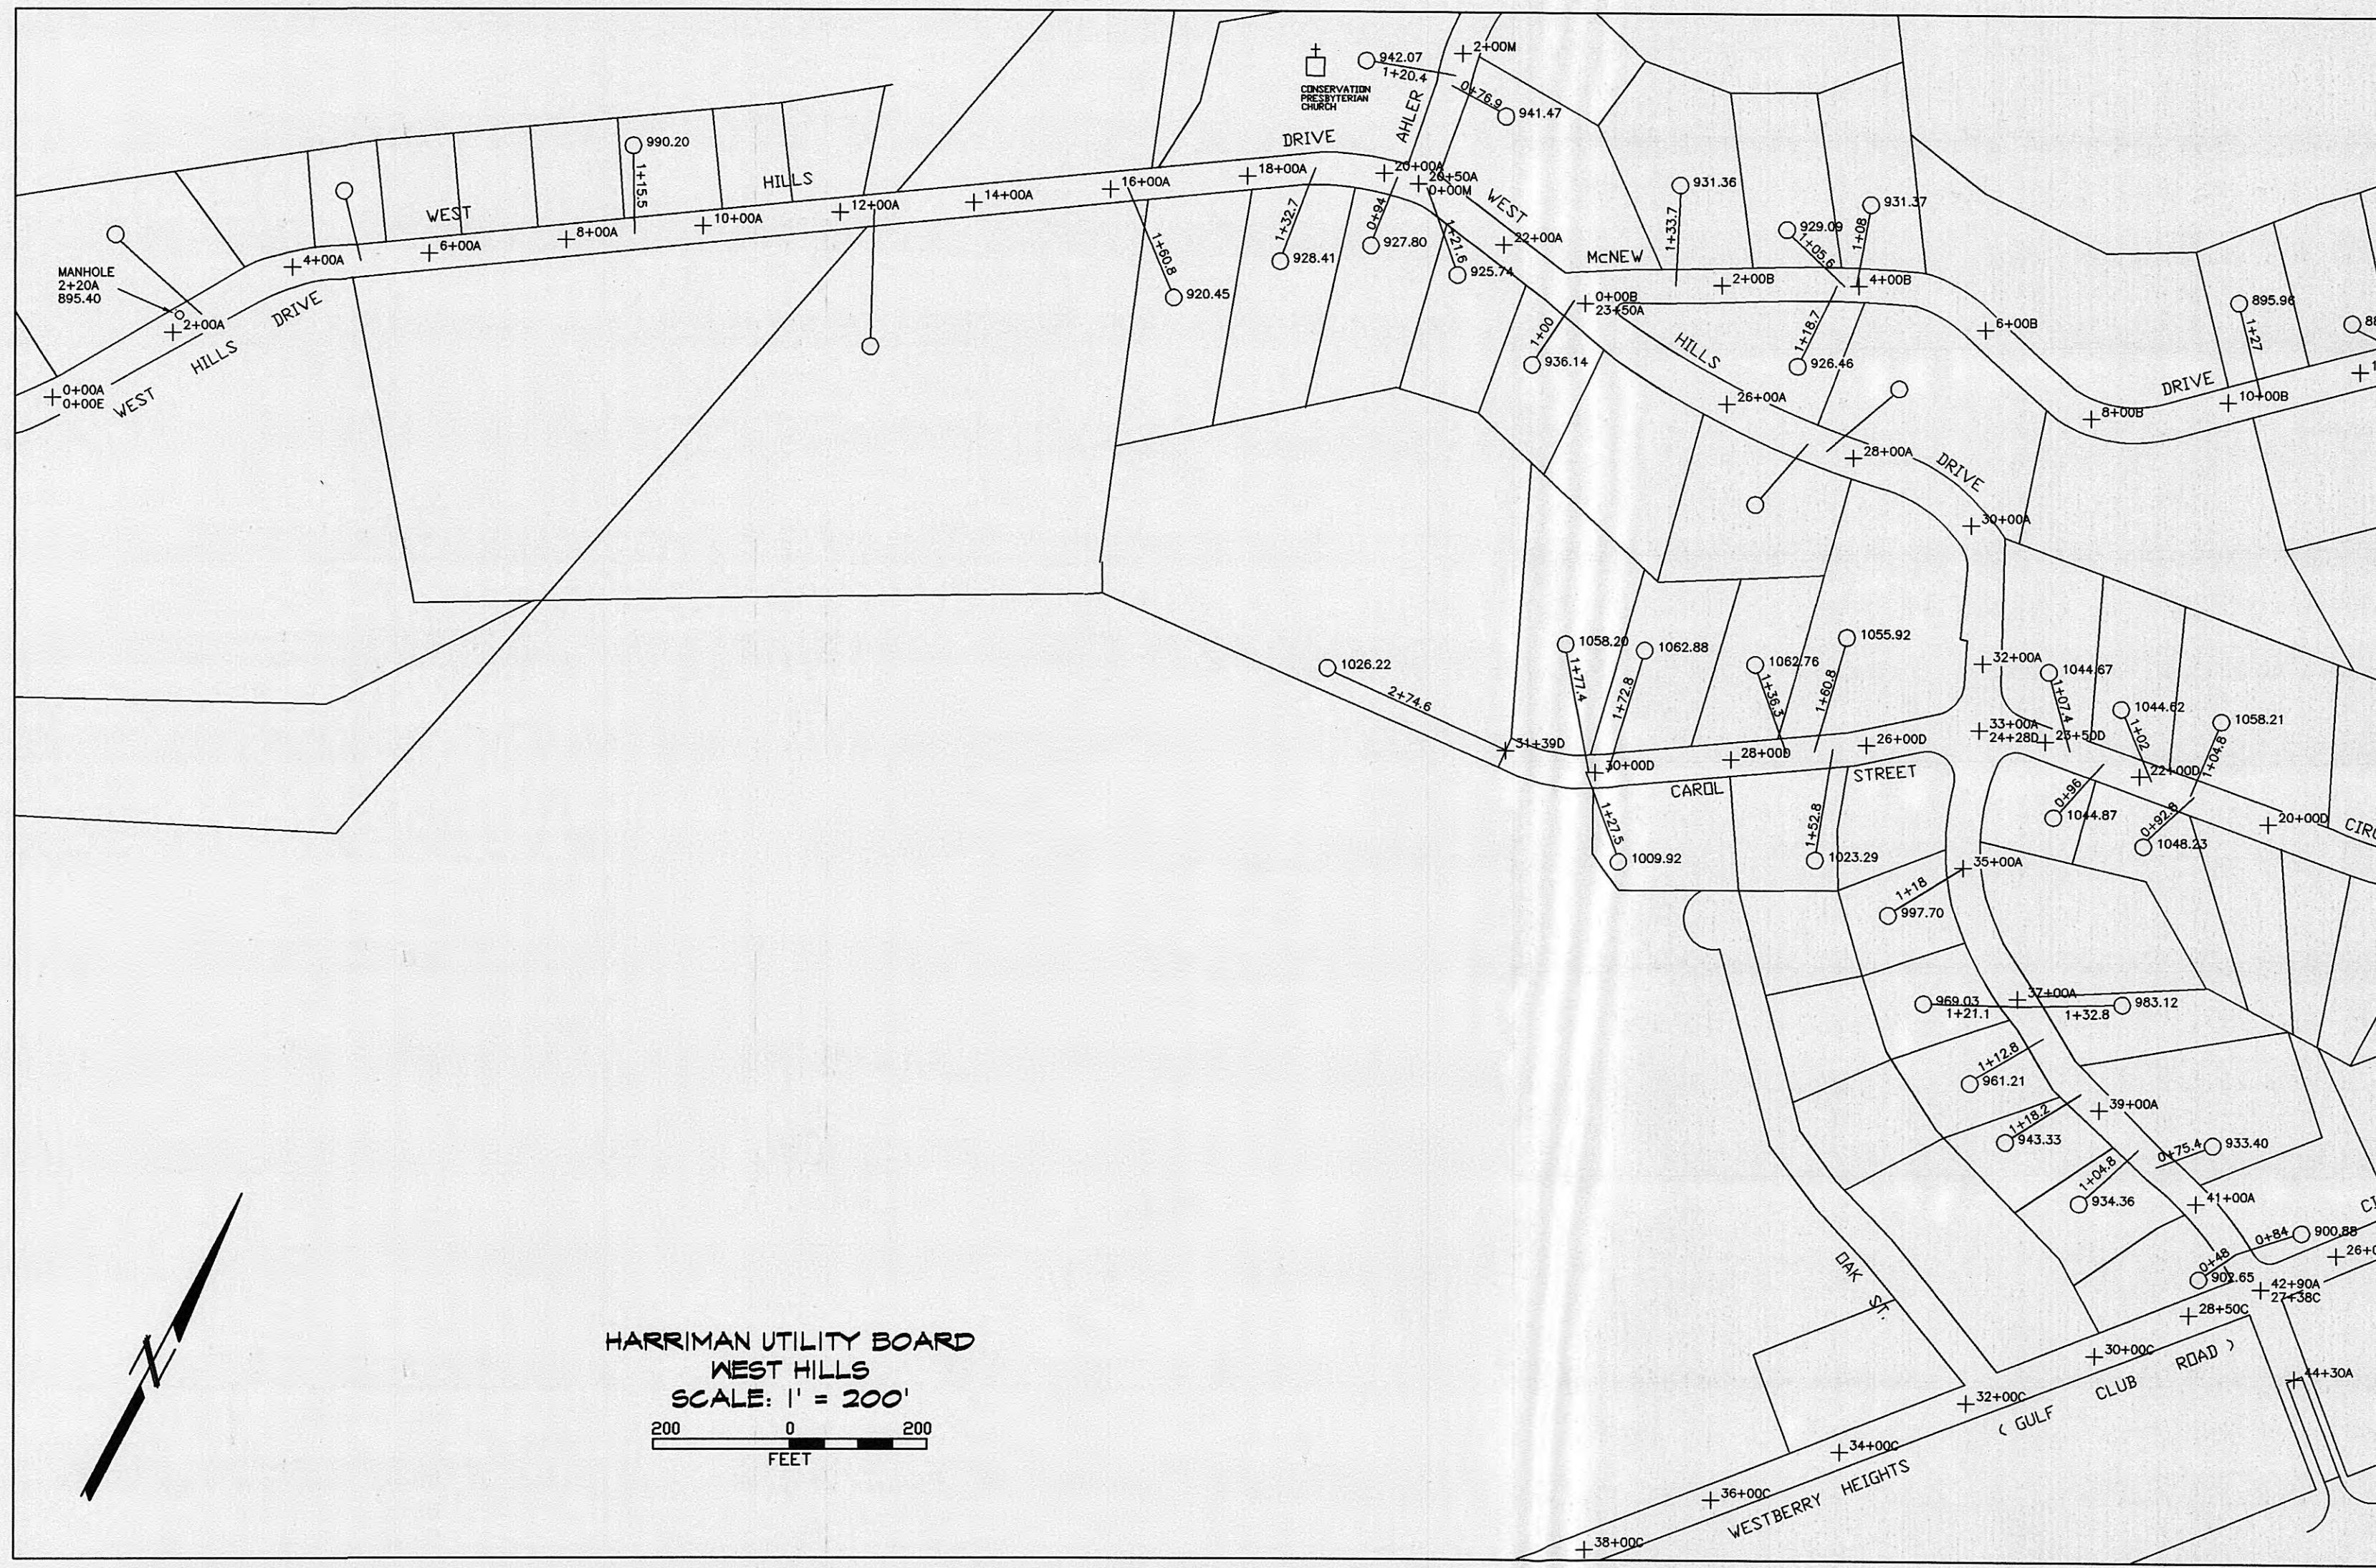

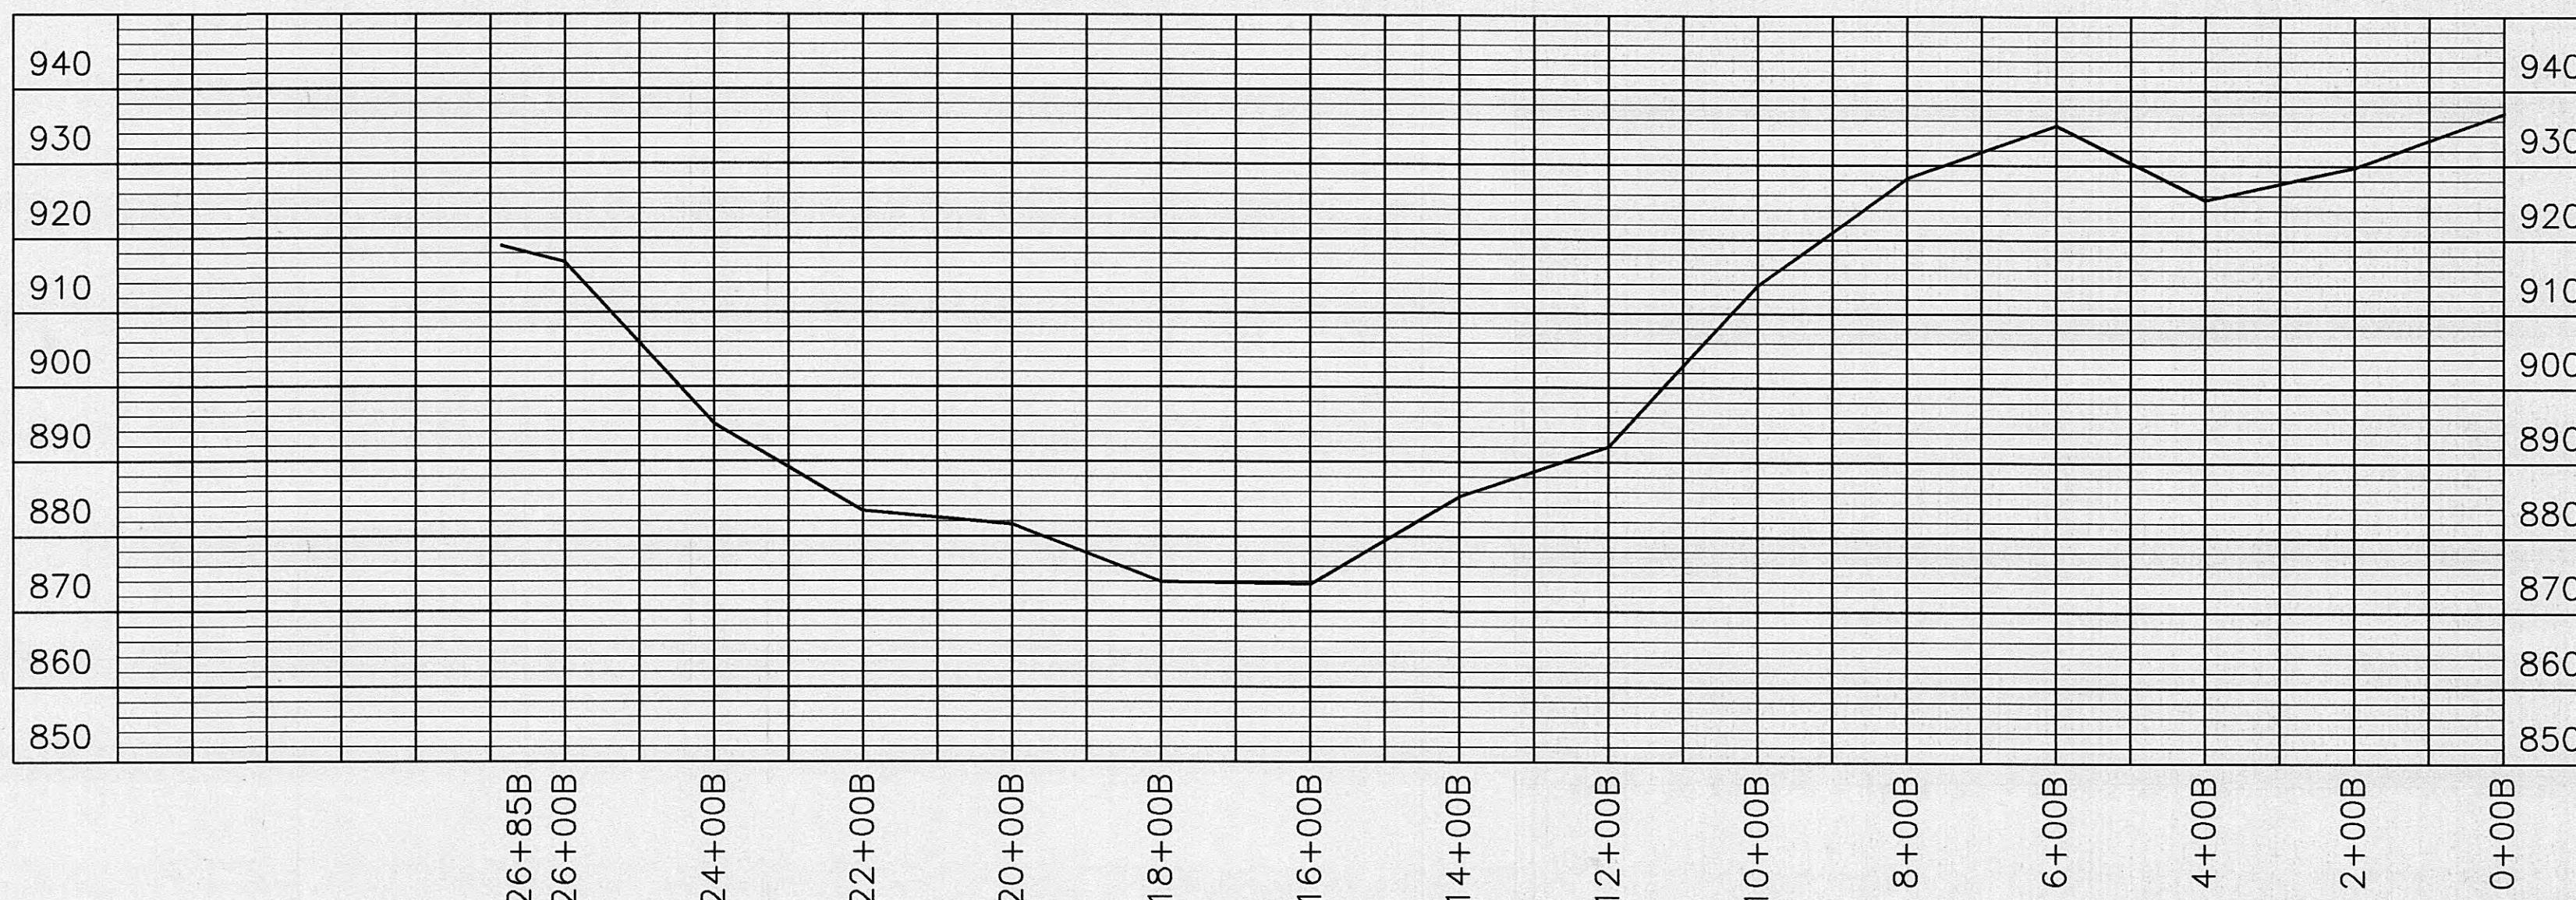

PROFILE-B 1"=200' HORZ. 1"=20' VERT.

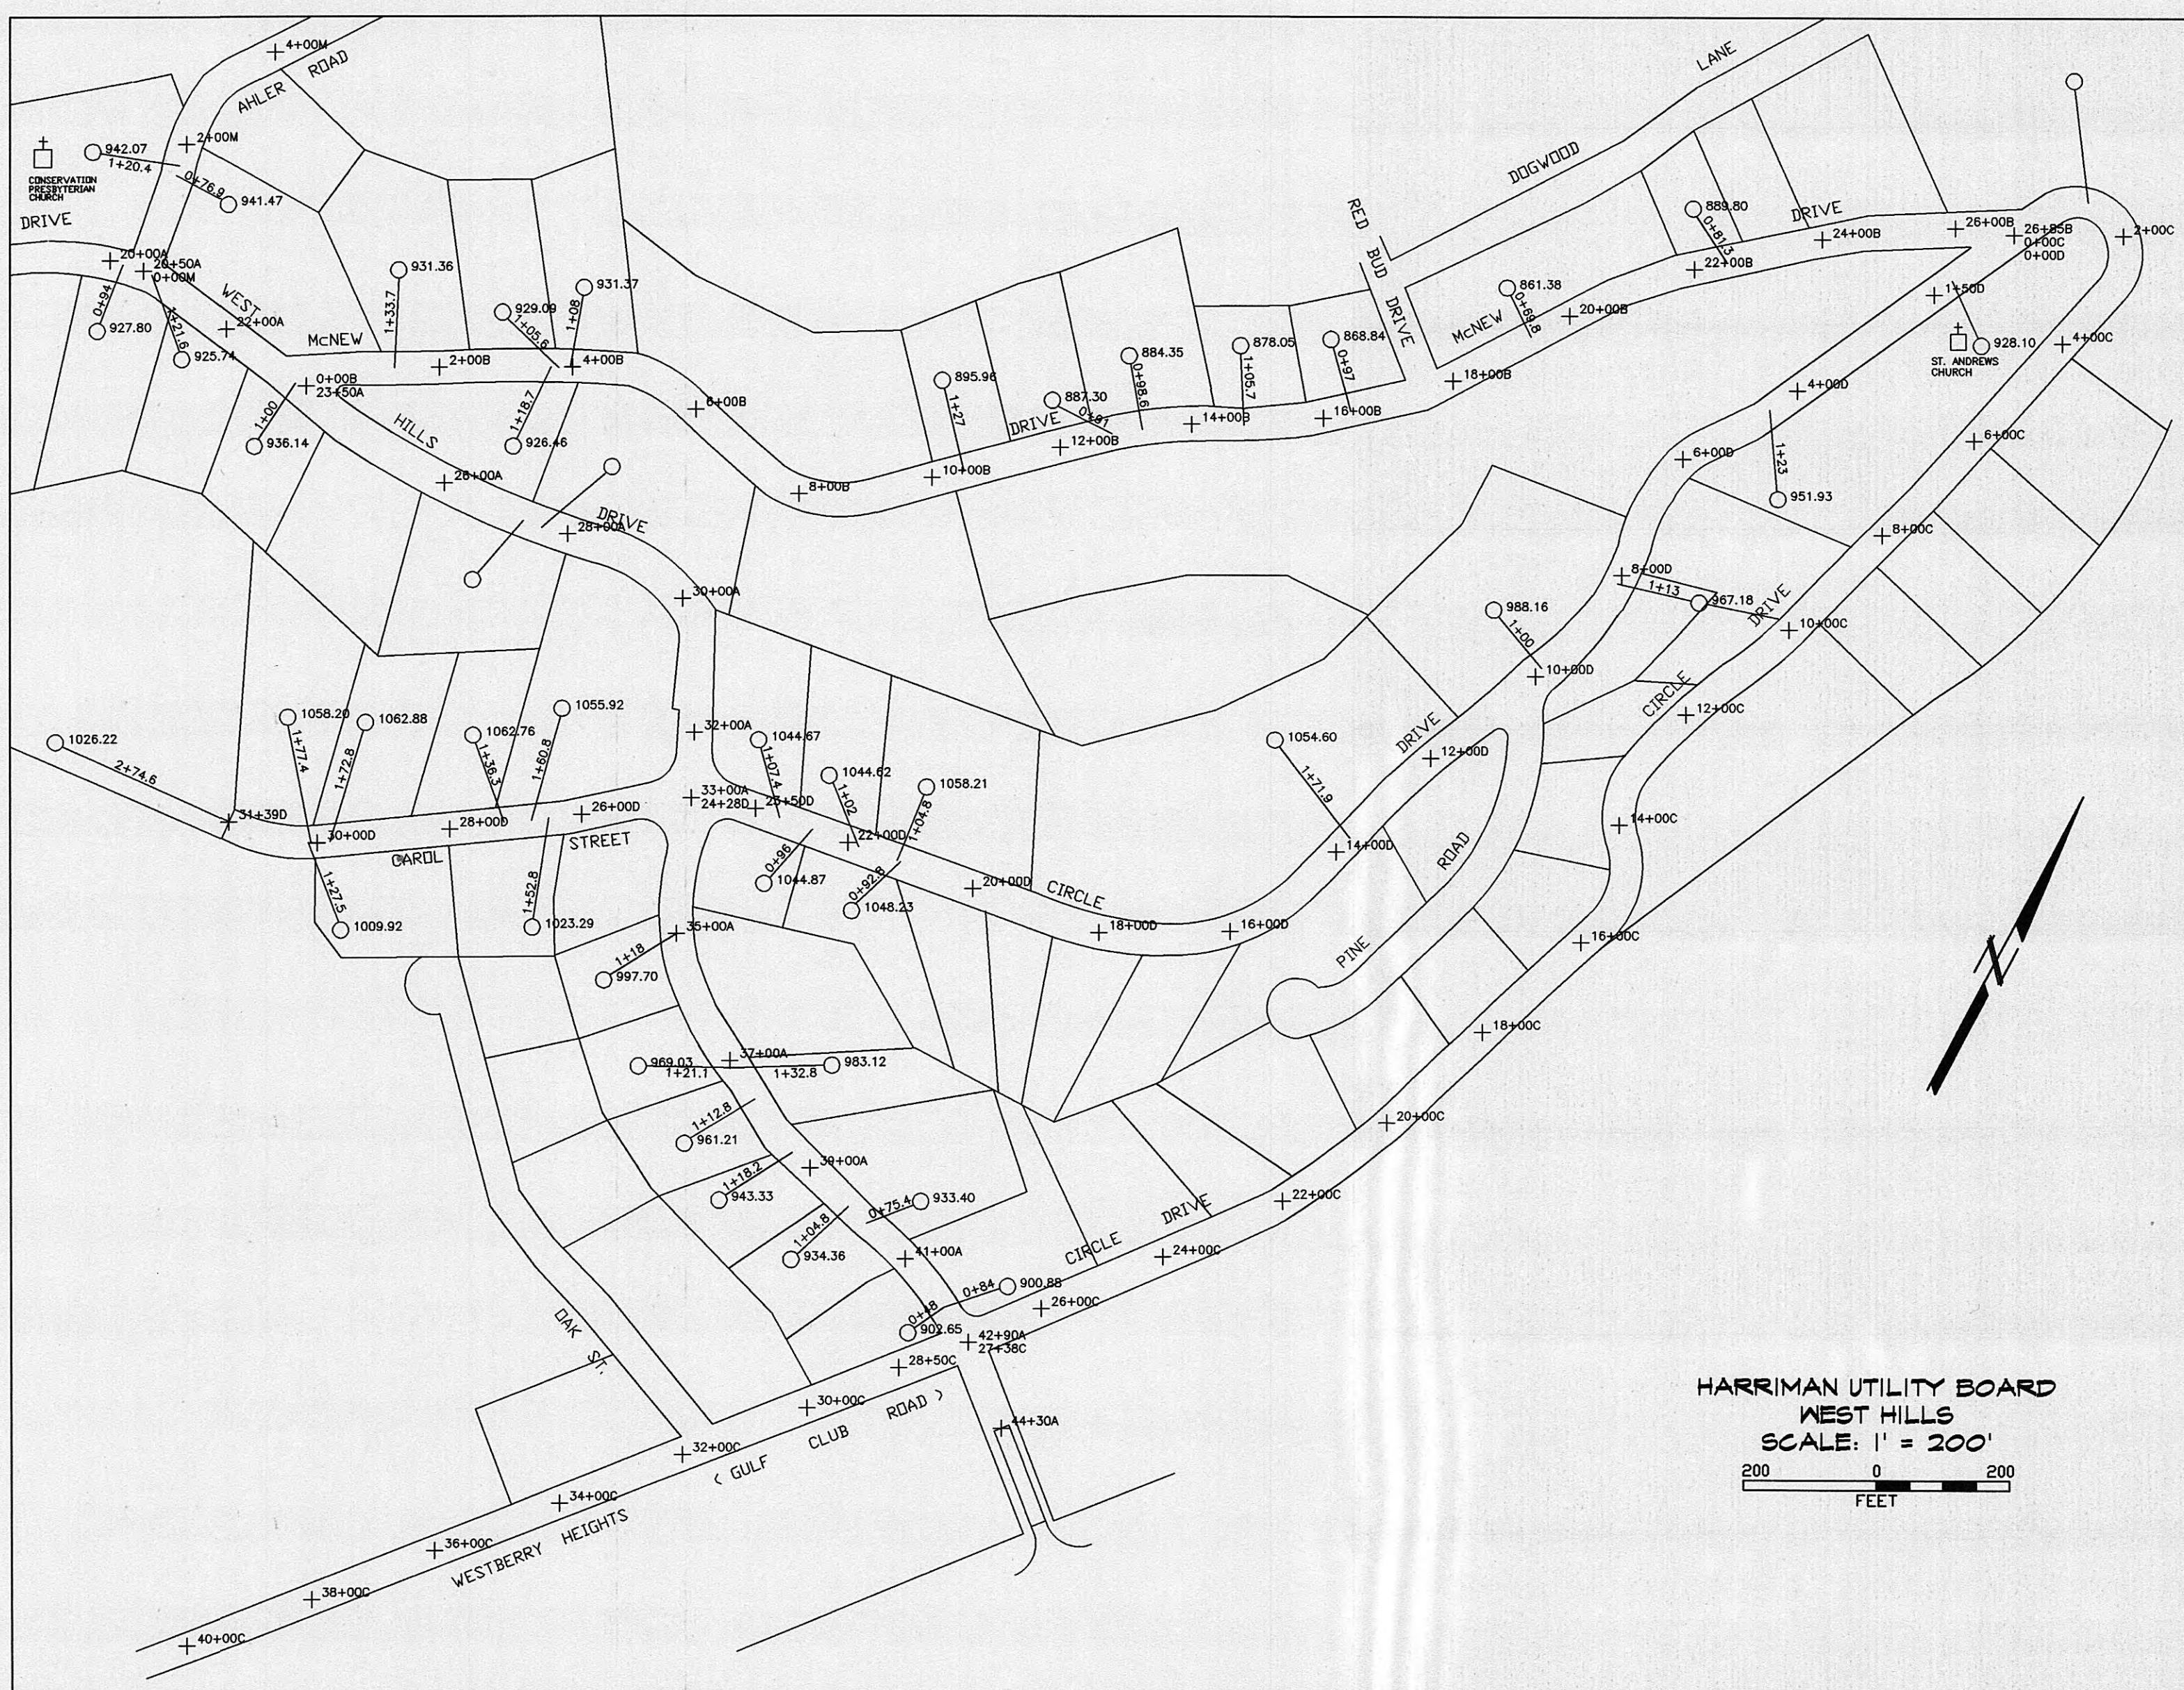


NODES	ELEVATION	STREET
0+00B	936.96	McNEW DRIVE/WEST HILLS DRIVE
2+00B	929.68	McNEW DRIVE
4+00B	925.50	McNEW DRIVE
6+00B	935.20	McNEW DRIVE
8+00B	928.16	McNEW DRIVE
10+00B	913.83	McNEW DRIVE
12+00B	890.09	McNEW DRIVE
14+00B	885.34	McNEW DRIVE
16+00B	873.67	McNEW DRIVE
18+00B	873.91	McNEW DRIVE
20+00B	881.64	McNEW DRIVE
22+00B	883.29	McNEW DRIVE
24+00B	894.94	McNEW DRIVE
26+00B	916.76	McNEW DRIVE
26+85B	918.98	END OF McNEW DRIVE

HOUSE ELEVATION	DISTANCE TO C OF ROAD	STREET	NODE NUMBER	NODE ELEVATION
889.80	0+81.3	McNEW DRIVE	22+50.0B	884.92
861.38	0+69.8	McNEW DRIVE	19+34.5B	880.54
868.84	0+97.0	McNEW DRIVE	16+42.5B	871.70
878.05	1+05.7	McNEW DRIVE	14+78.5B	883.55
884.35	0+98.6	McNEW DRIVE	13+26.0B	884.39
887.30	0+91.0	McNEW DRIVE	12+80.2B	885.30
895.96	1+27.0	McNEW DRIVE	10+48.0B	905.29
931.37	1+08.0	McNEW DRIVE	3+96.6B	925.48
929.09	1+05.6	McNEW DRIVE	3+79.0B	925.38
926.46	1+18.7	McNEW DRIVE	3+67.6B	925.32
931.36	1+33.7	McNEW DRIVE	1+35.5B	932.58


HARRIMAN UTILITY BOARD
WEST HILLS
SCALE: 1' = 200'

HARRIMAN UTILITY BOARD HARRIMAN, TENNESSEE

SCALE: NOTED	APPROVED BY:	DRAWN BY:
DATE: 7/28/94		GARRY MARLOW
WEST HILLS LOW PRESSURE SEWER SYSTEM		
SHEET NUMBER 2 OF 10	PROFILE - B	DRAWING NUMBER S-227-D

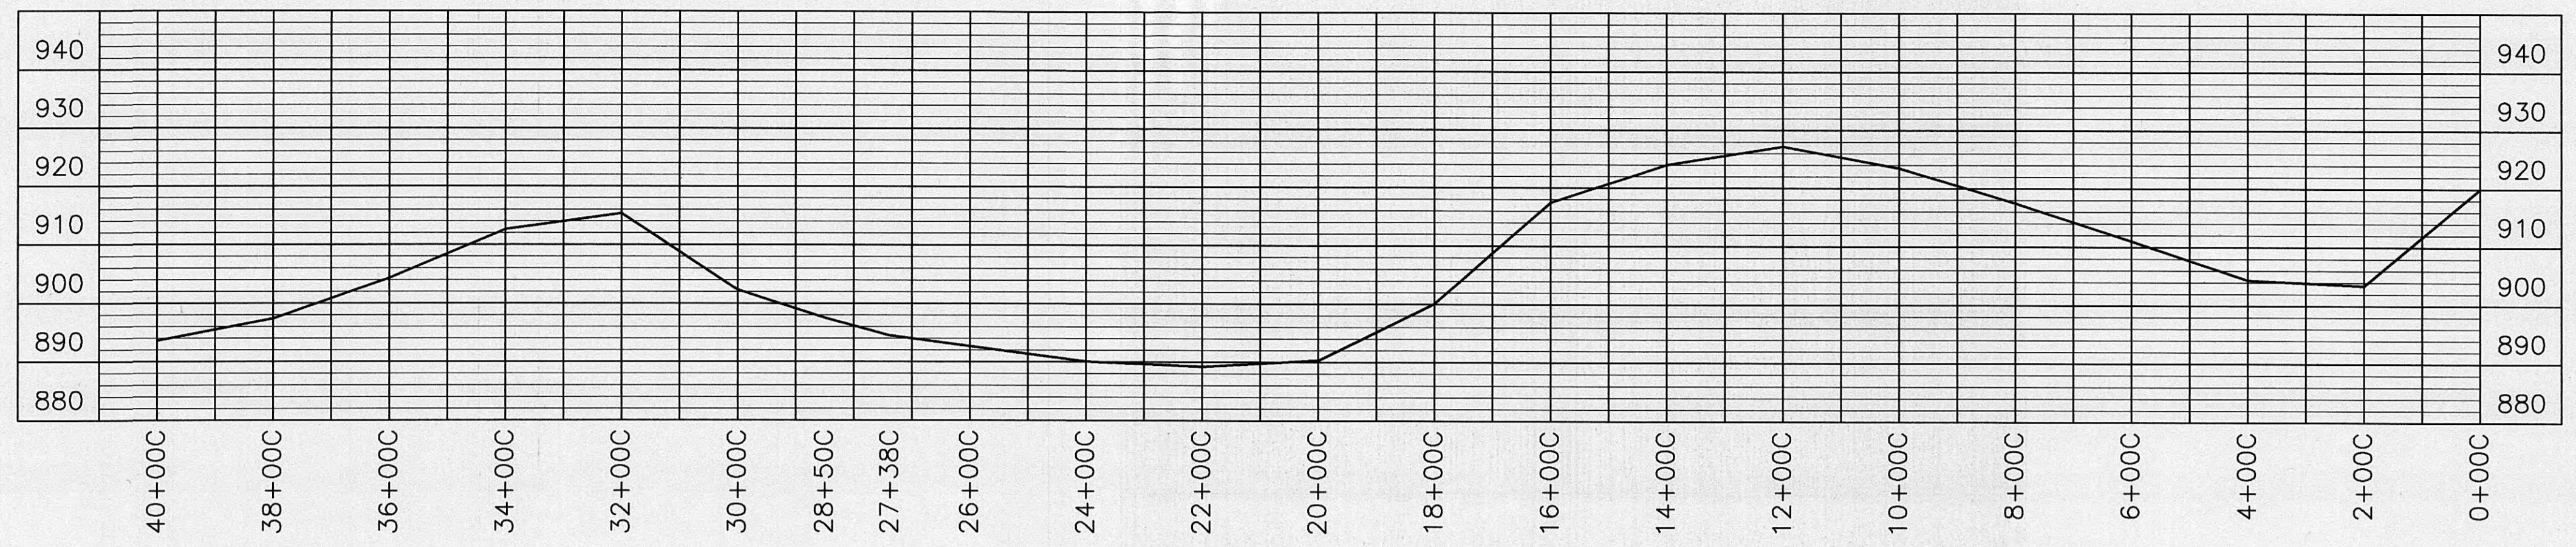

PROFILE-C 1"=200' HORIZ. 1"=20' VERT.

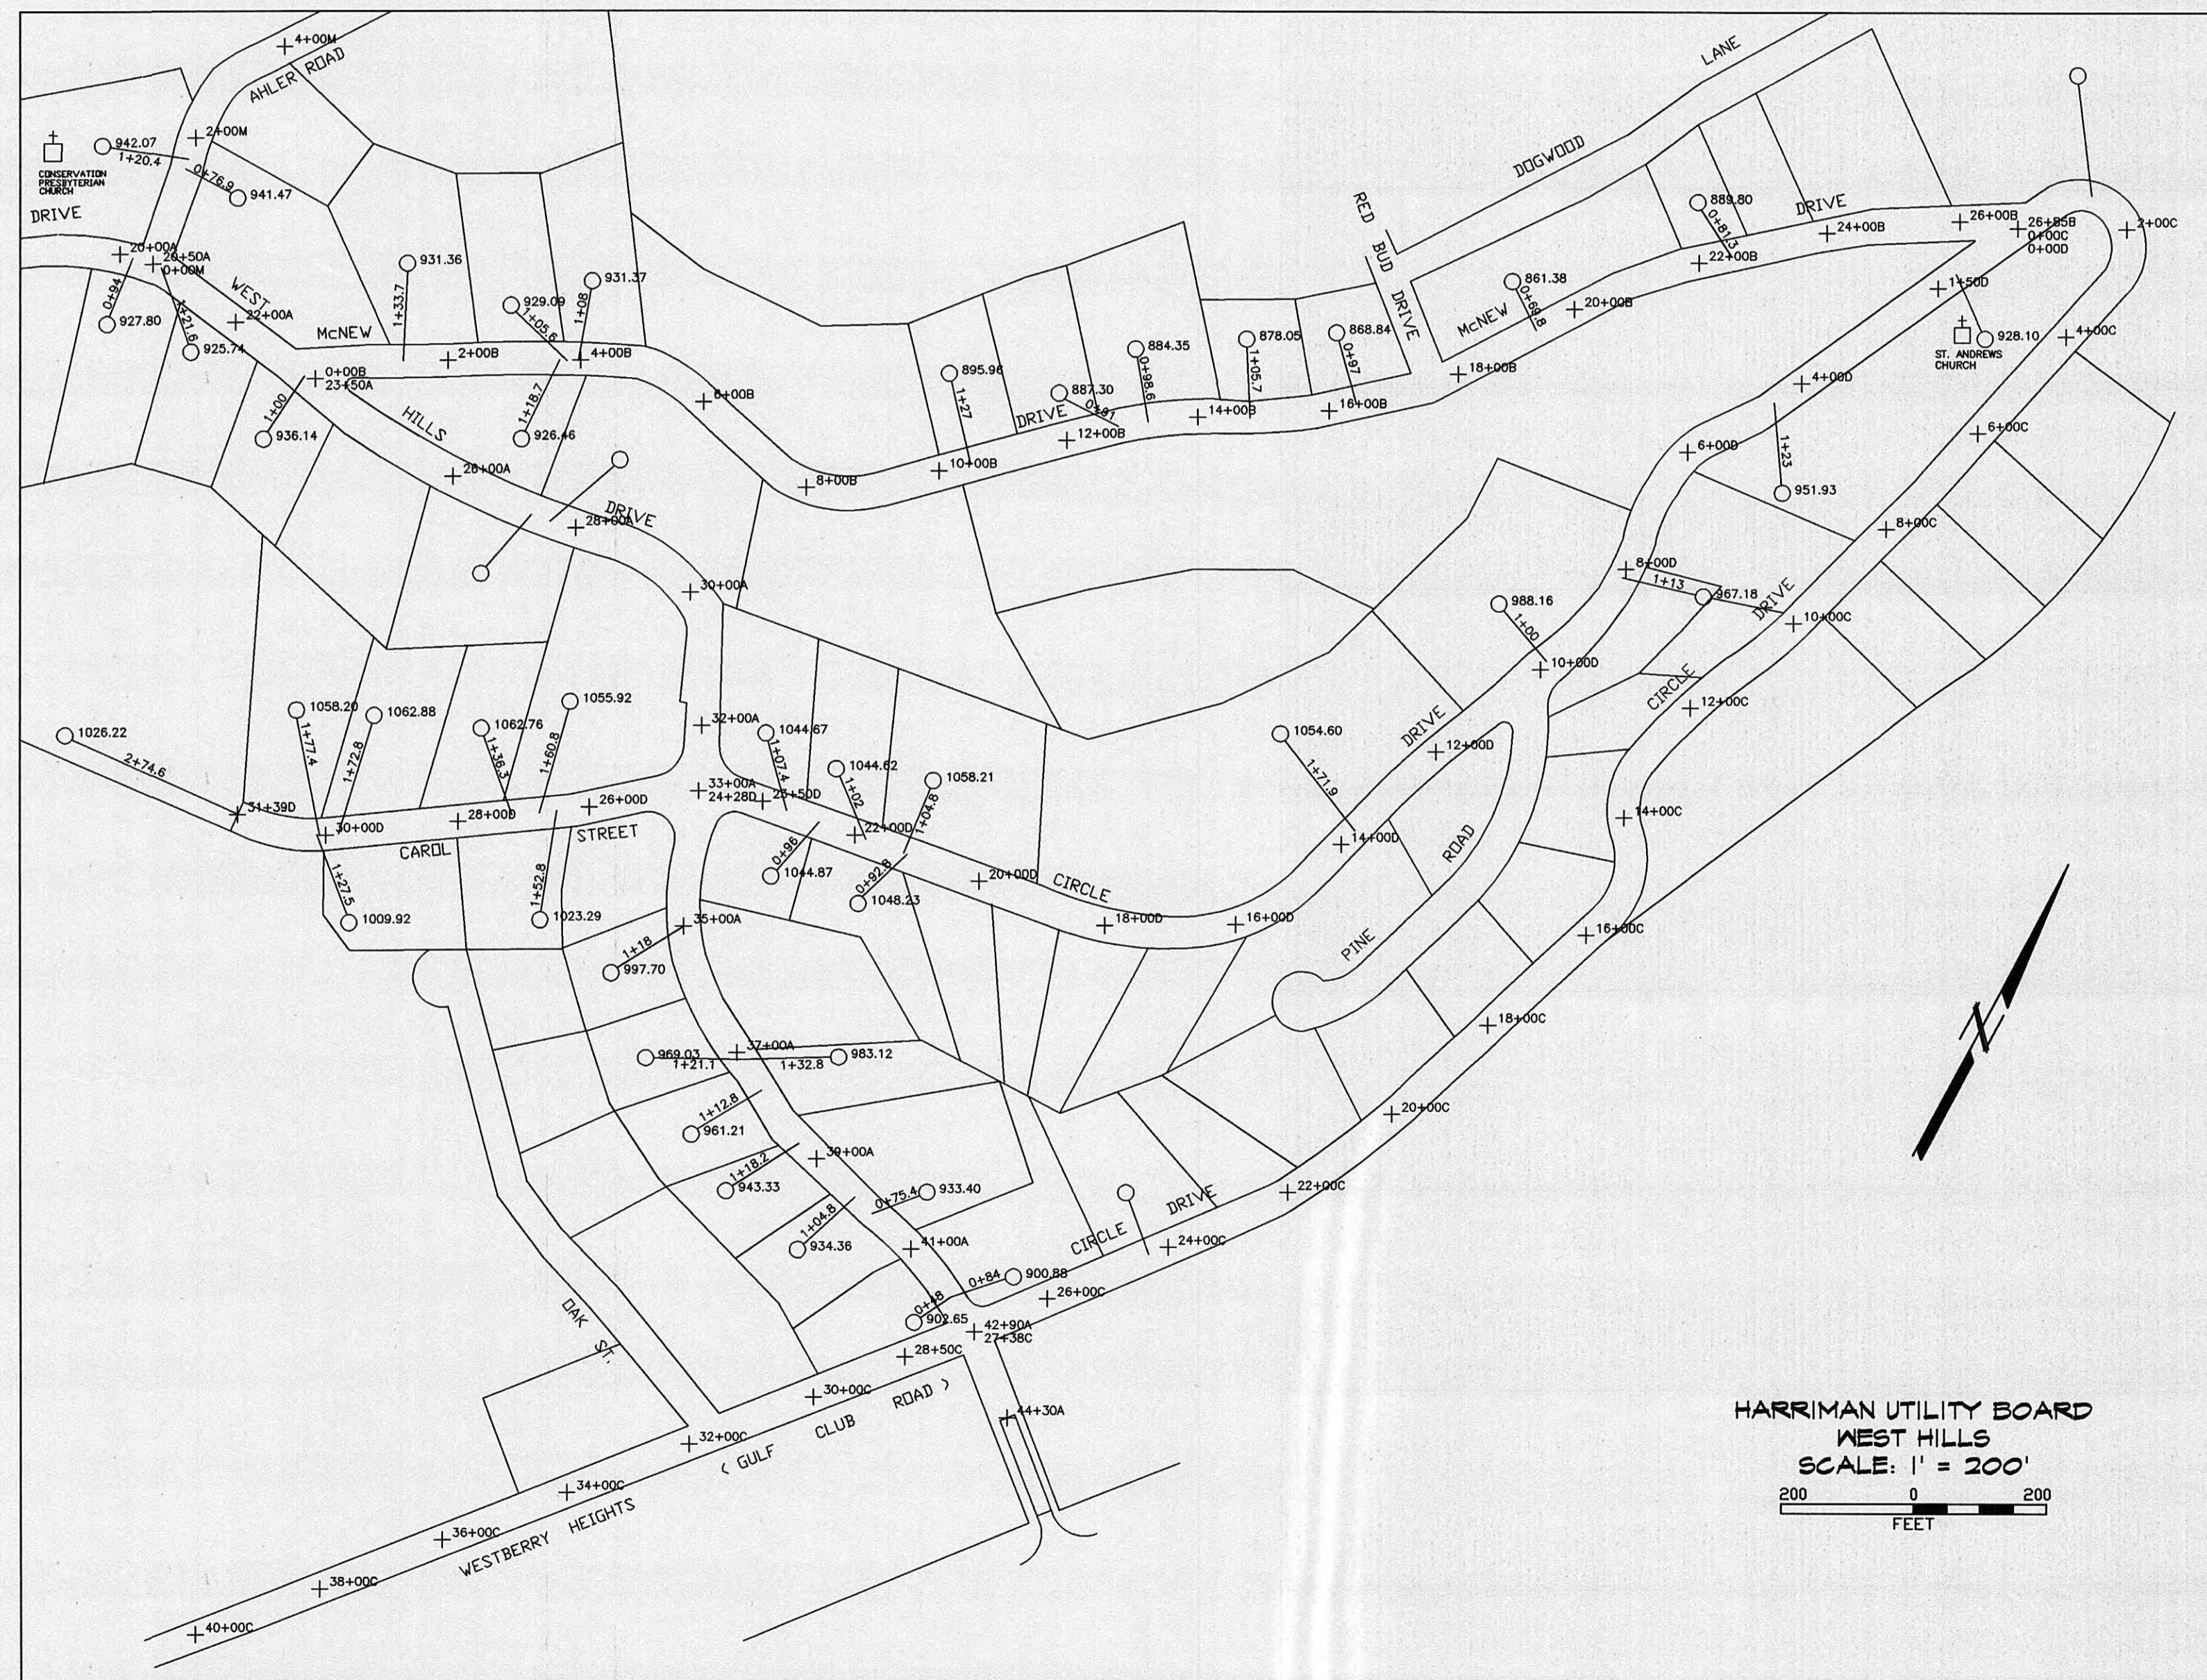


NODES	ELEVATION	STREET
0+00C	919.98	CIRCLE DRIVE/McNEW DRIVE
2+00C	903.36	CIRCLE DRIVE
4+00C	904.24	CIRCLE DRIVE
6+00C	910.96	CIRCLE DRIVE
8+00C	917.31	CIRCLE DRIVE
10+00C	923.38	CIRCLE DRIVE
12+00C	927.05	CIRCLE DRIVE
14+00C	923.93	CIRCLE DRIVE
16+00C	917.46	CIRCLE DRIVE
18+00C	900.01	CIRCLE DRIVE
20+00C	890.24	CIRCLE DRIVE
22+00C	889.04	CIRCLE DRIVE
24+00C	890.00	CIRCLE DRIVE
26+00C	892.61	CIRCLE DRIVE
27+38C	894.43	W.HILLS DR./CIRCLE DR./GOLF CLUB RD.
28+50C	897.49	GOLF CLUB ROAD
30+00C	902.17	GOLF CLUB ROAD
32+00C	915.20	GOLF CLUB ROAD
34+00C	912.56	GOLF CLUB ROAD
36+00C	904.15	GOLF CLUB ROAD
38+00C	897.26	GOLF CLUB ROAD
40+00C	893.59	END OF GOLF CLUB ROAD

HARRIMAN UTILITY BOARD
WEST HILLS
SCALE: 1" = 200'
200 0 200
FEET

HARRIMAN UTILITY BOARD	
HARRIMAN, TENNESSEE	
SCALE: NOTED	APPROVED BY:
DATE: 7/28/94	DRAWN BY: GARRY MARLOW
WEST HILLS LOW PRESSURE SEWER SYSTEM	
SHEET NUMBER 3 OF 10	PROFILE - C
DRAWING NUMBER S-227-D	



PROFILE-D 1"=200' HORZ. 1"=20' VERT.

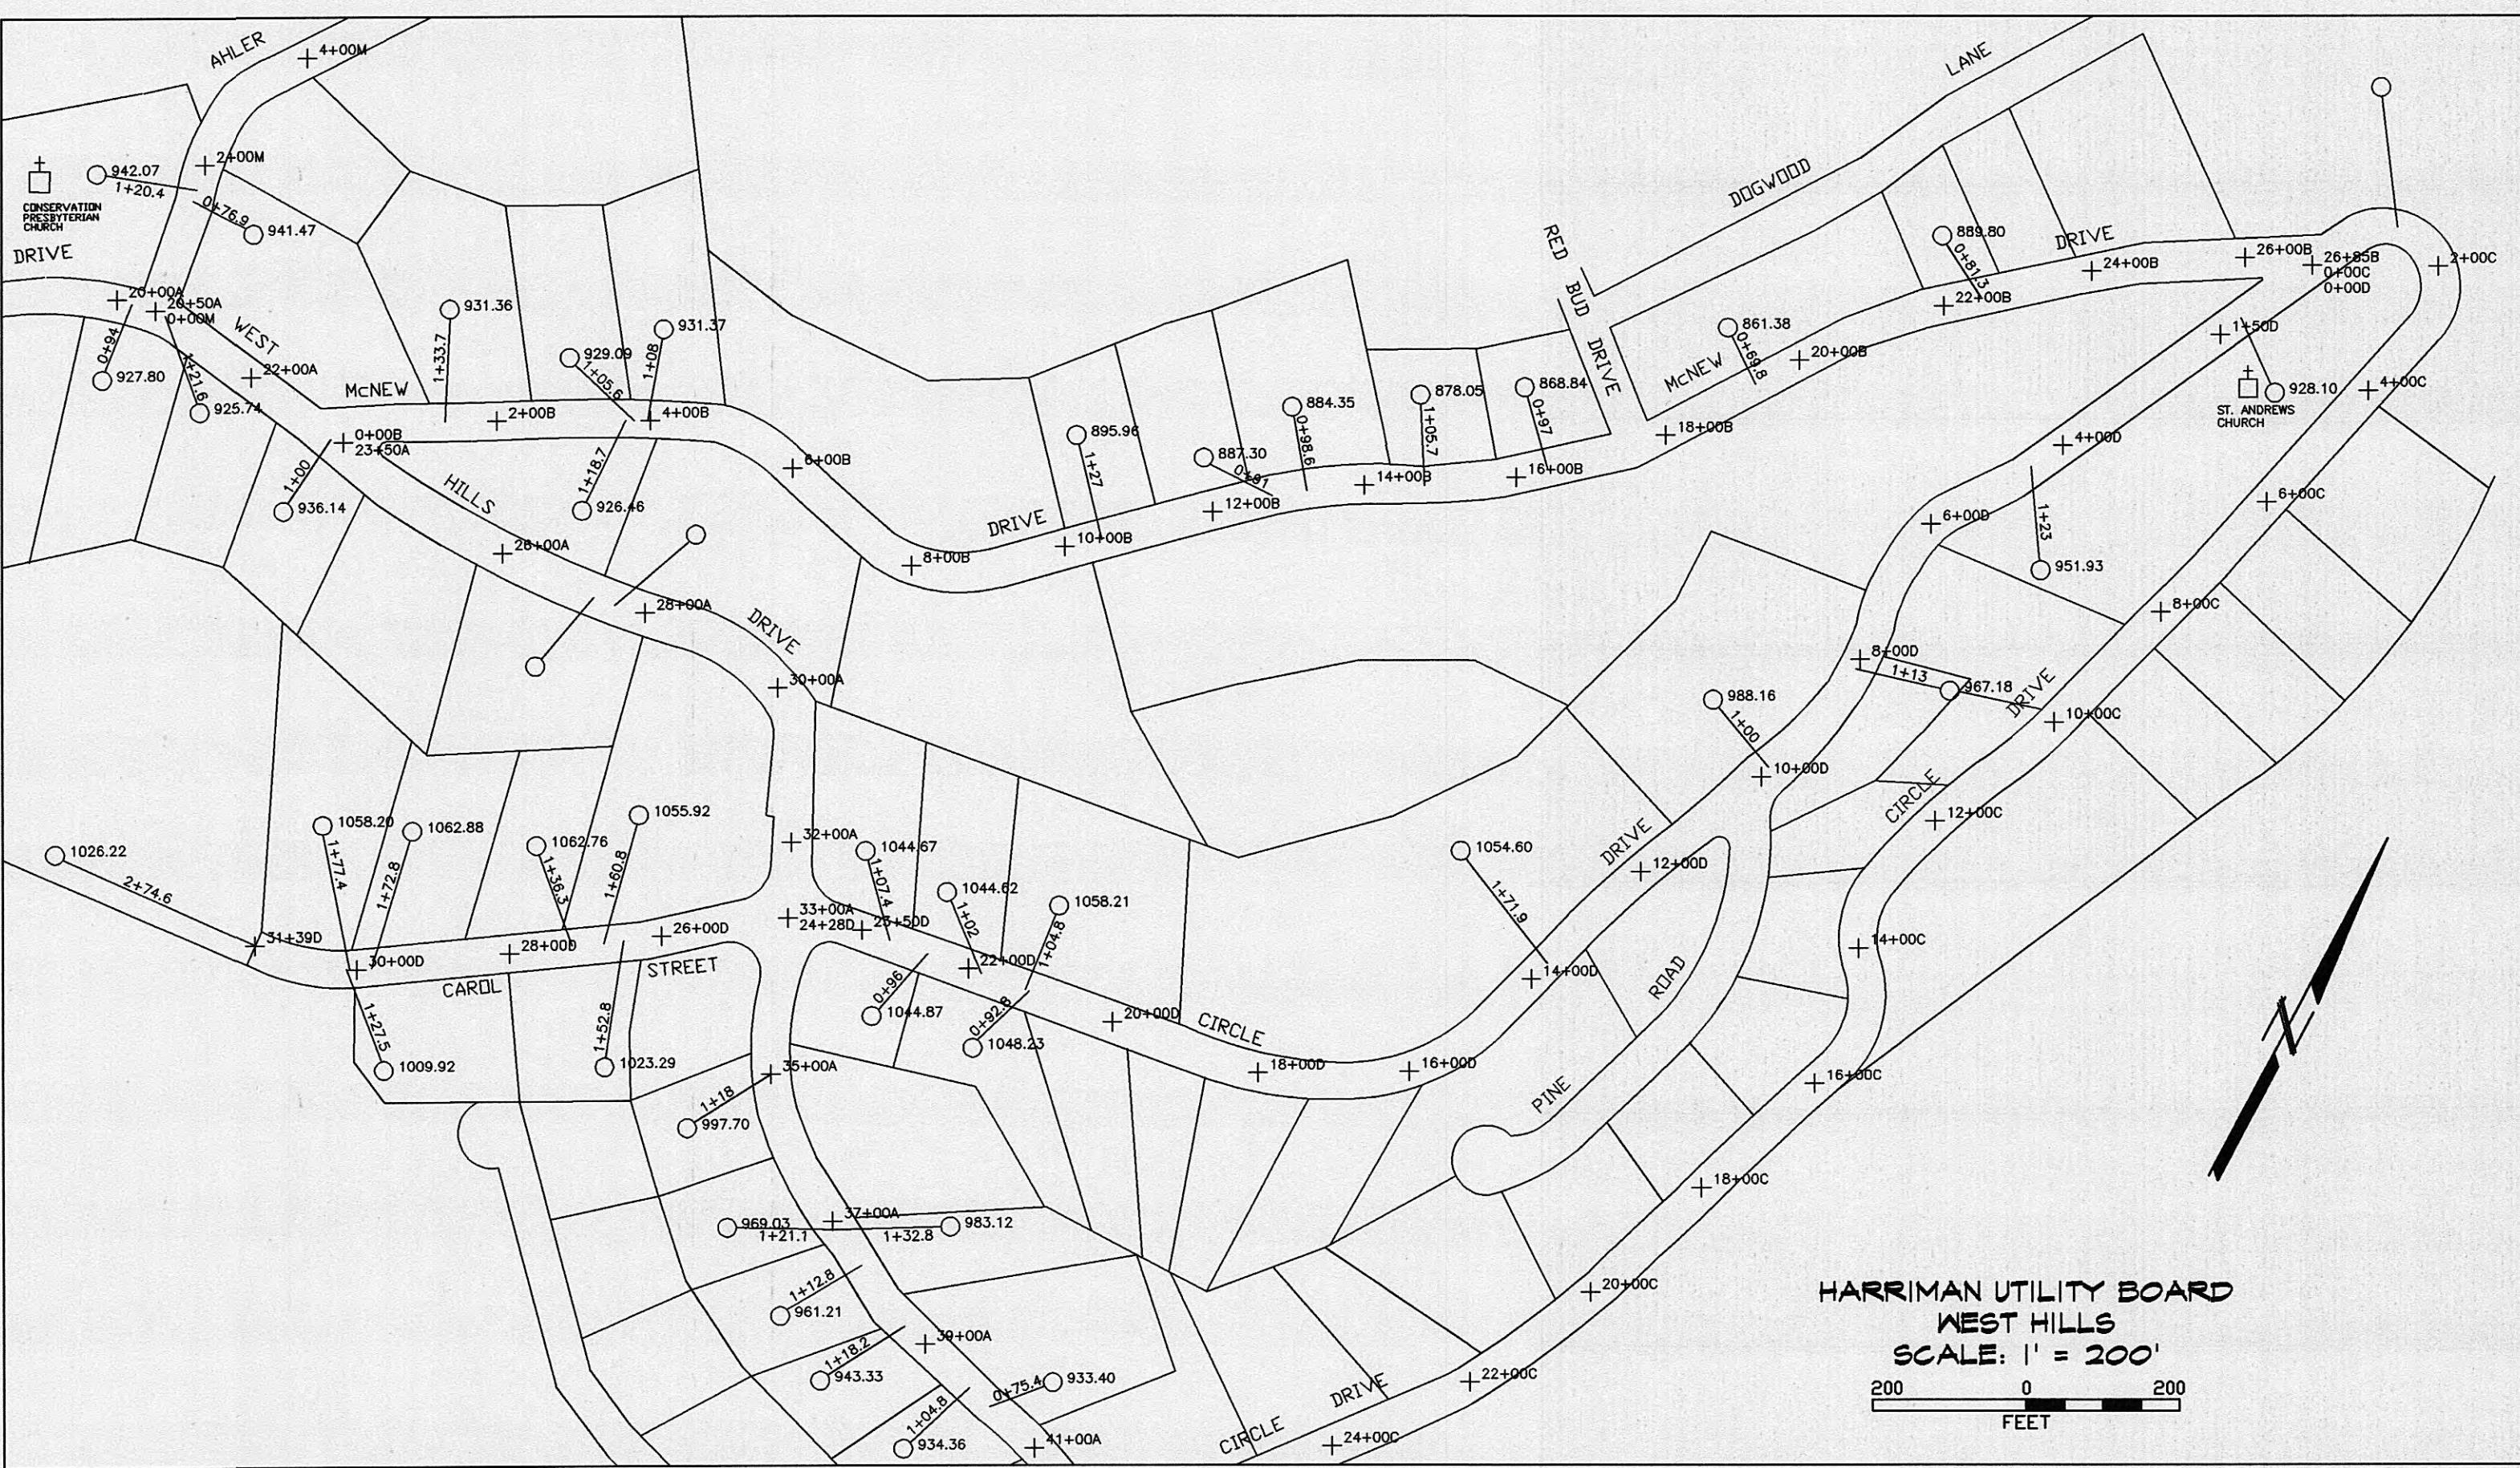

NODES	ELEVATION	STREET
0+00D	919.98	CIRCLE DRIVE/TO CAROL ST.
1+50D	937.74	CIRCLE DRIVE
4+00D	953.04	CIRCLE DRIVE
6+00D	969.60	CIRCLE DRIVE
8+00D	983.38	CIRCLE DRIVE
10+00D	993.50	CIRCLE DRIVE
12+00D	1010.29	CIRCLE DRIVE
14+00D	1027.65	CIRCLE DRIVE
16+00D	1048.11	CIRCLE DRIVE
18+00D	1060.84	CIRCLE DRIVE
20+00D	1066.94	CIRCLE DRIVE
22+00D	1058.71	CIRCLE DRIVE
23+50D	1045.40	CIRCLE DRIVE
26+00D	1047.49	CAROL STREET
28+00D	1052.13	CAROL STREET
30+00D	1032.15	CAROL STREET
31+39D	1029.51	END OF CAROL STREET

HOUSE ELEVATION	DISTANCE TO C OF ROAD	STREET	NODE NUMBER	NODE ELEVATION
1026.22	2+74.6	END CAROL STREET	31+39.0D	1030.18
1009.9	21+27.5	CAROL STREET	30+14.3	1031.43
1058.20	1+77.4	CAROL STREET	30+09.2D	1031.68
1062.88	1+72.8	CAROL STREET	29+80.5D	1033.70
1062.76	1+36.3	CAROL STREET	27+17.8D	1054.31
1055.9	21+60.8	CAROL STREET	26+76.5D	1052.92
1023.29	1+52.8	CAROL STREET	26+50.0D	1051.51
1044.67	1+07.4	CIRCLE DRIVE	23+09.4D	1049.70
1044.87	0+96.0	CIRCLE DRIVE	22+55.8D	1054.62
1044.62	1+02.0	CIRCLE DRIVE	21+83.0D	1059.83
1058.21	1+04.8	CIRCLE DRIVE	21+21.0D	1063.60
1048.23	0+92.8	CIRCLE DRIVE	21+15.7D	1063.89
1054.60	1+71.9	CIRCLE DRIVE	13+70.5D	1024.98
988.16	1+00.0	CIRCLE DRIVE	9+83.0D	992.58
967.18	1+13.0	CIRCLE DRIVE	8+14.0D	984.12
951.93	1+23.0	CIRCLE DRIVE	4+50.0D	956.09
928.10	1+71.1	CIRCLE DRIVE	1+15.0D	934.02

HARRIMAN UTILITY BOARD

WEST HILLS
SCALE 1:2000

SCALE: 1" = 200'

FEET

Digitized by srujanika@gmail.com

HARRIMAN UTILITY BOARD HARRIMAN, TENNESSEE

SCALE: NOTED APPROVED BY: DRAWN BY:


DATE: 7/28/94		GARRY MARLOW
---------------	--	--------------

WEST HILLS LOW PRESSURE SEWER SYSTEM


ITEM NUMBER DRAWING NUMBER

OF 10 PROFILE-D S-227-D

Digitized by srujanika@gmail.com

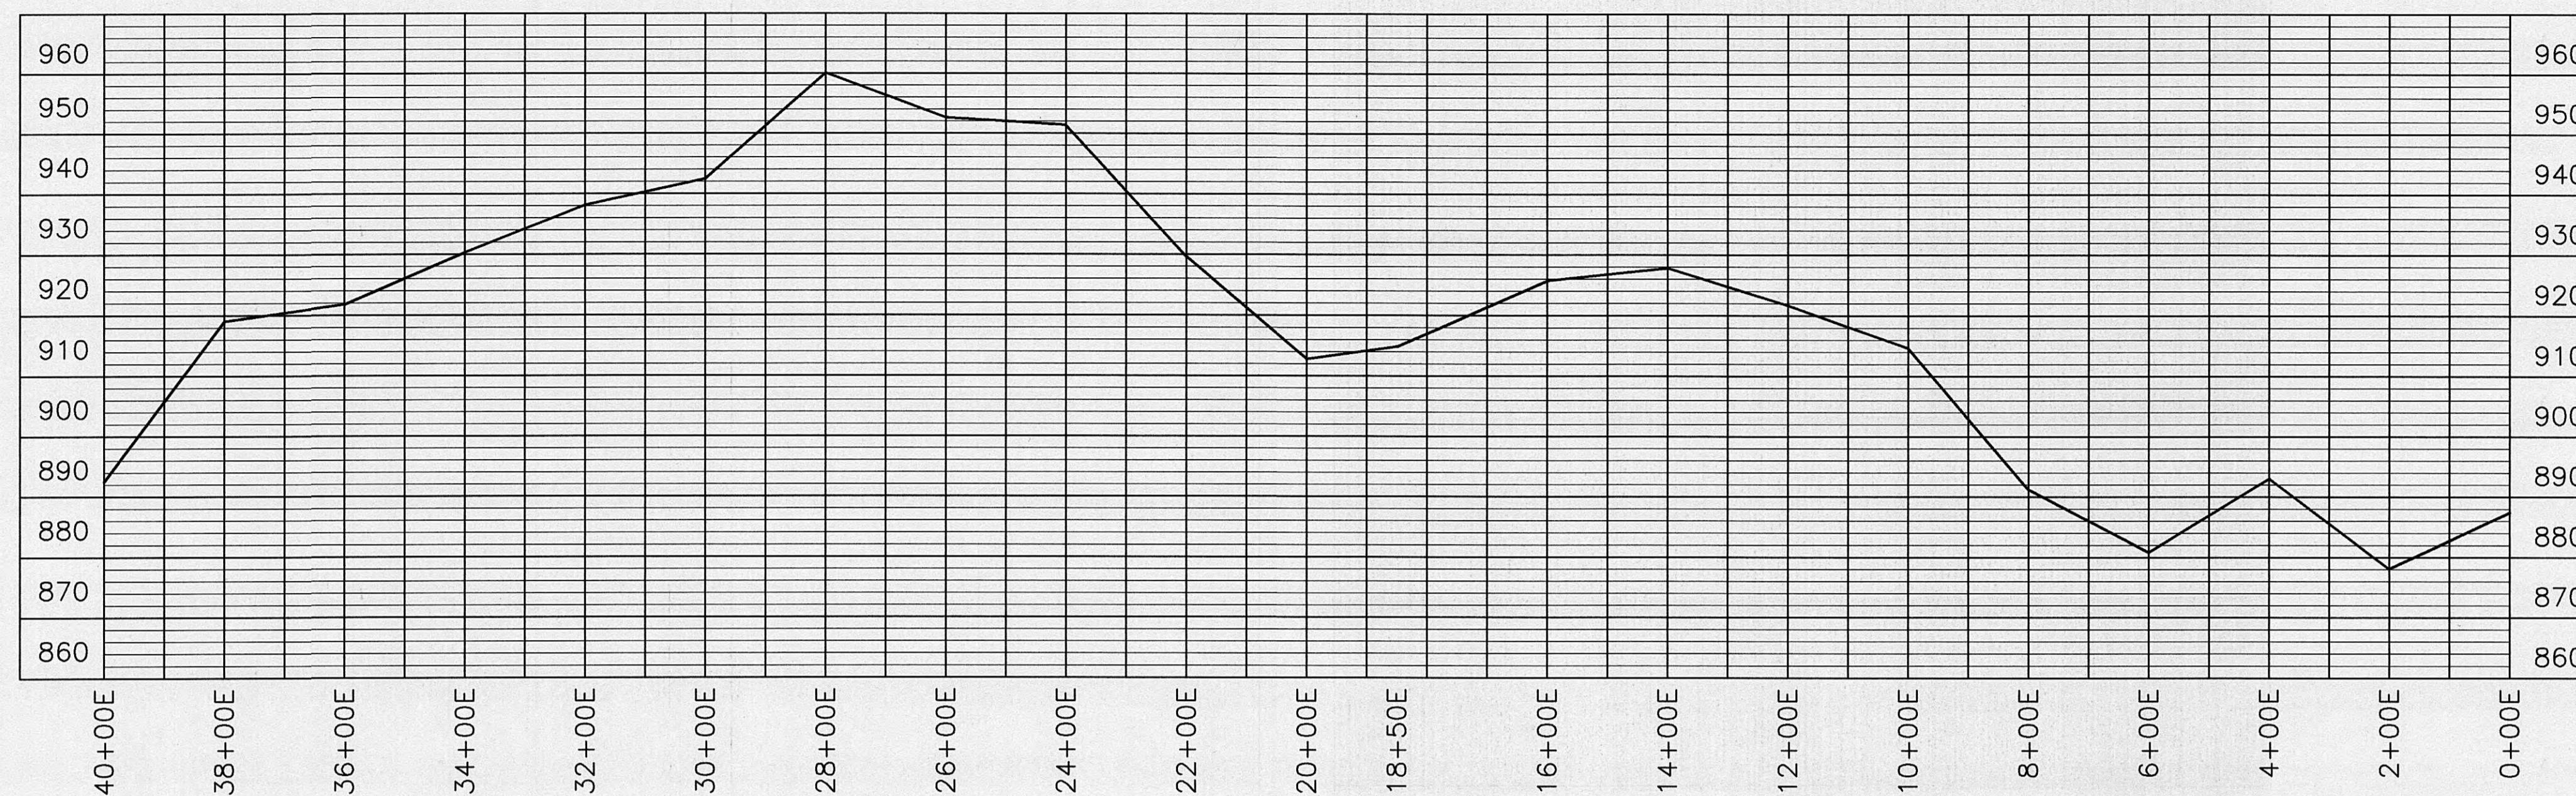

PROFILE "E" 1"=200' HORIZ. 1"=20' VERT

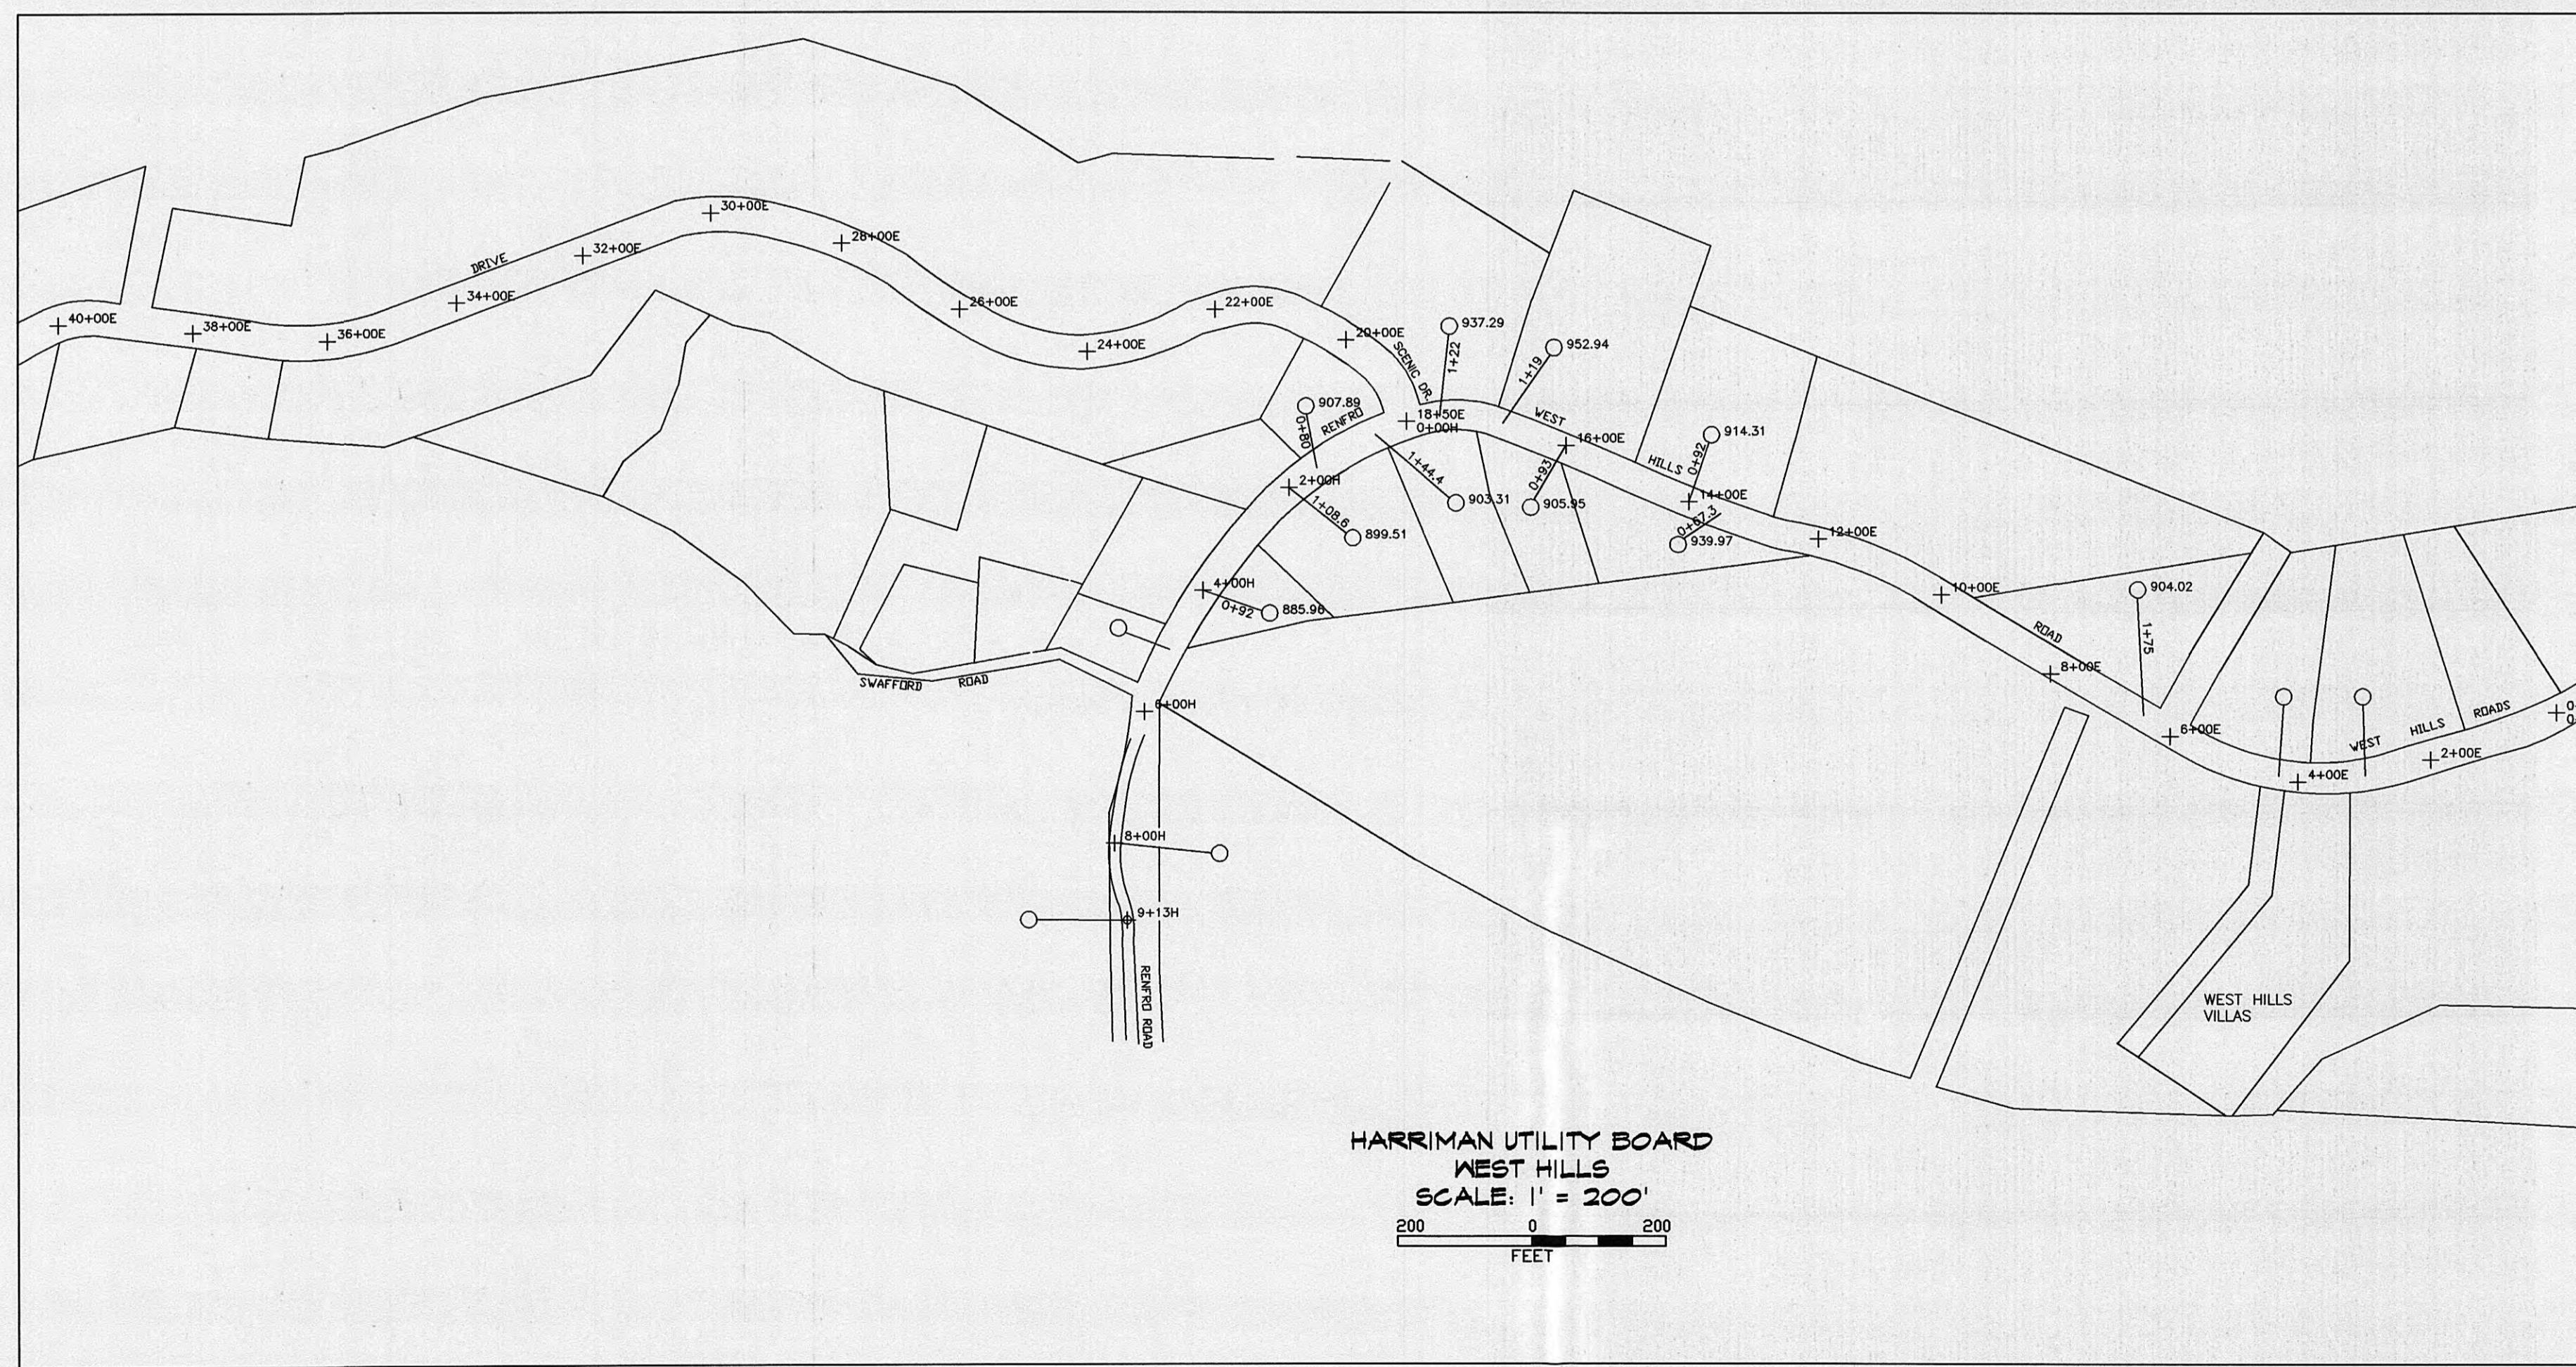

NODES	ELEVATION	STREET
0+00E	887.32	WEST HILLS DRIVE
2+00E	878.07	WEST HILLS DRIVE
4+00E	893.04	WEST HILLS DRIVE
6+00E	880.77	WEST HILLS DRIVE
8+00E	891.19	WEST HILLS DRIVE
10+00E	914.68	WEST HILLS DRIVE
12+00E	921.68	WEST HILLS DRIVE
14+00E	927.75	WEST HILLS DRIVE
16+00E	925.71	WEST HILLS DRIVE
18+50E	914.84	W.HILLS DR./SCENIC DR./RENFRO RD
20+00E	912.72	SCENIC DRIVE
22+00E	929.57	SCENIC DRIVE
24+00E	951.19	SCENIC DRIVE
26+00E	952.53	SCENIC DRIVE
28+00E	960.02	SCENIC DRIVE
30+00E	942.35	SCENIC DRIVE
32+00E	938.03	SCENIC DRIVE
34+00E	930.14	SCENIC DRIVE
36+00E	921.70	SCENIC DRIVE
38+00E	919.00	SCENIC DRIVE
40+00E	892.40	SCENIC DRIVE
42+00E	901.26	SCENIC DRIVE
42+90E	894.43	W.HILLS DR./CIRCLE DR./GOLF CLUB RD
44+00E	920.67	SCENIC DRIVE
46+00E	929.02	SCENIC DRIVE
48+00E	939.05	SCENIC DRIVE
50+00E	939.17	SCENIC DRIVE
52+00E	932.69	SCENIC DRIVE
54+00E	914.45	SCENIC DRIVE
56+00E	915.84	SCENIC DRIVE
58+00E	927.23	SCENIC DRIVE
60+00E	921.10	SCENIC DRIVE
62+00E	924.10	SCENIC DRIVE
64+00E	912.51	SCENIC DRIVE
65+50E	894.84	SCENIC DRIVE
66+50E	884.60	SCENIC DRIVE/SHERWOOD ROAD
68+00E	895.72	SCENIC DRIVE
70+00E	903.07	SCENIC DRIVE
72+00E	907.98	SCENIC DRIVE
74+00E	897.37	SCENIC DRIVE
76+00E	901.28	SCENIC DRIVE
78+00E	896.92	SCENIC DRIVE
80+00E	891.85	SCENIC DRIVE
81+71E	882.01	END OF SCENIC DRIVE

HOUSE ELEVATION	DISTANCE TO C OF ROAD	STREET	NODE NUMBER	NODE ELEVATION
904.02	1+75	WEST HILLS DRIVE	6+50E	880.79
939.97	0+67.3	WEST HILLS DRIVE	13+50E	926.63
914.31	0+92	WEST HILLS DRIVE	14+00E	927.75
905.95	0+93	WEST HILLS DRIVE	16+00E	925.71
952.94	1+19	WEST HILLS DRIVE	17+00E	923.46
937.29	1+22	WEST HILLS DRIVE	18+00E	917.84
934.04	0+70	SCENIC DRIVE	60+50E	920.16
933.51	0+83	SCENIC DRIVE	63+50E	918.72

HARRIMAN UTILITY BOARD HARRIMAN, TENNESSEE

SCALE: NOTED	APPROVED BY:
DATE: 7/28/94	

DRAWN BY:
GARRY MARLOW

WEST HILLS LOW PRESSURE SEWER SYSTEM


SHEET NUMBER 5 OF 10	PROFILE-E
-------------------------	-----------

DRAWING NUMBER


5 OF 10 PROFILE-E S-227-D

10.000

5-227 D

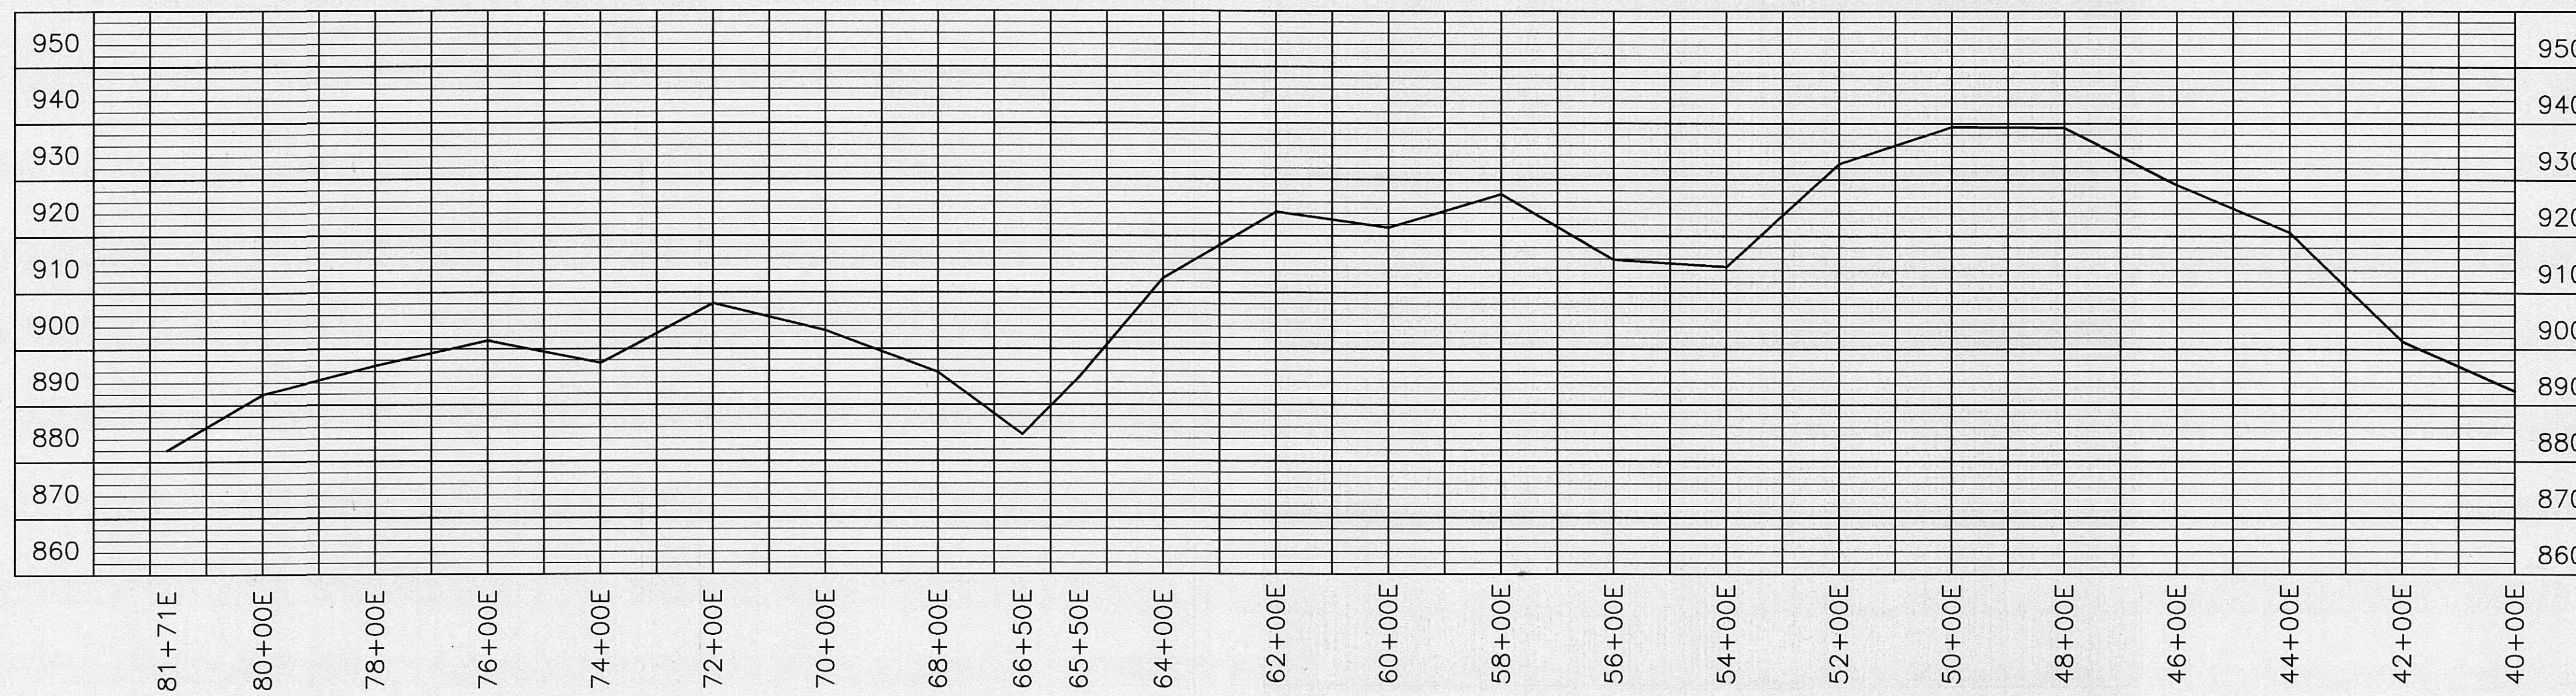


PROFILE-E 1"=200' HORIZ. 1"=20' VERT
CONTINUED

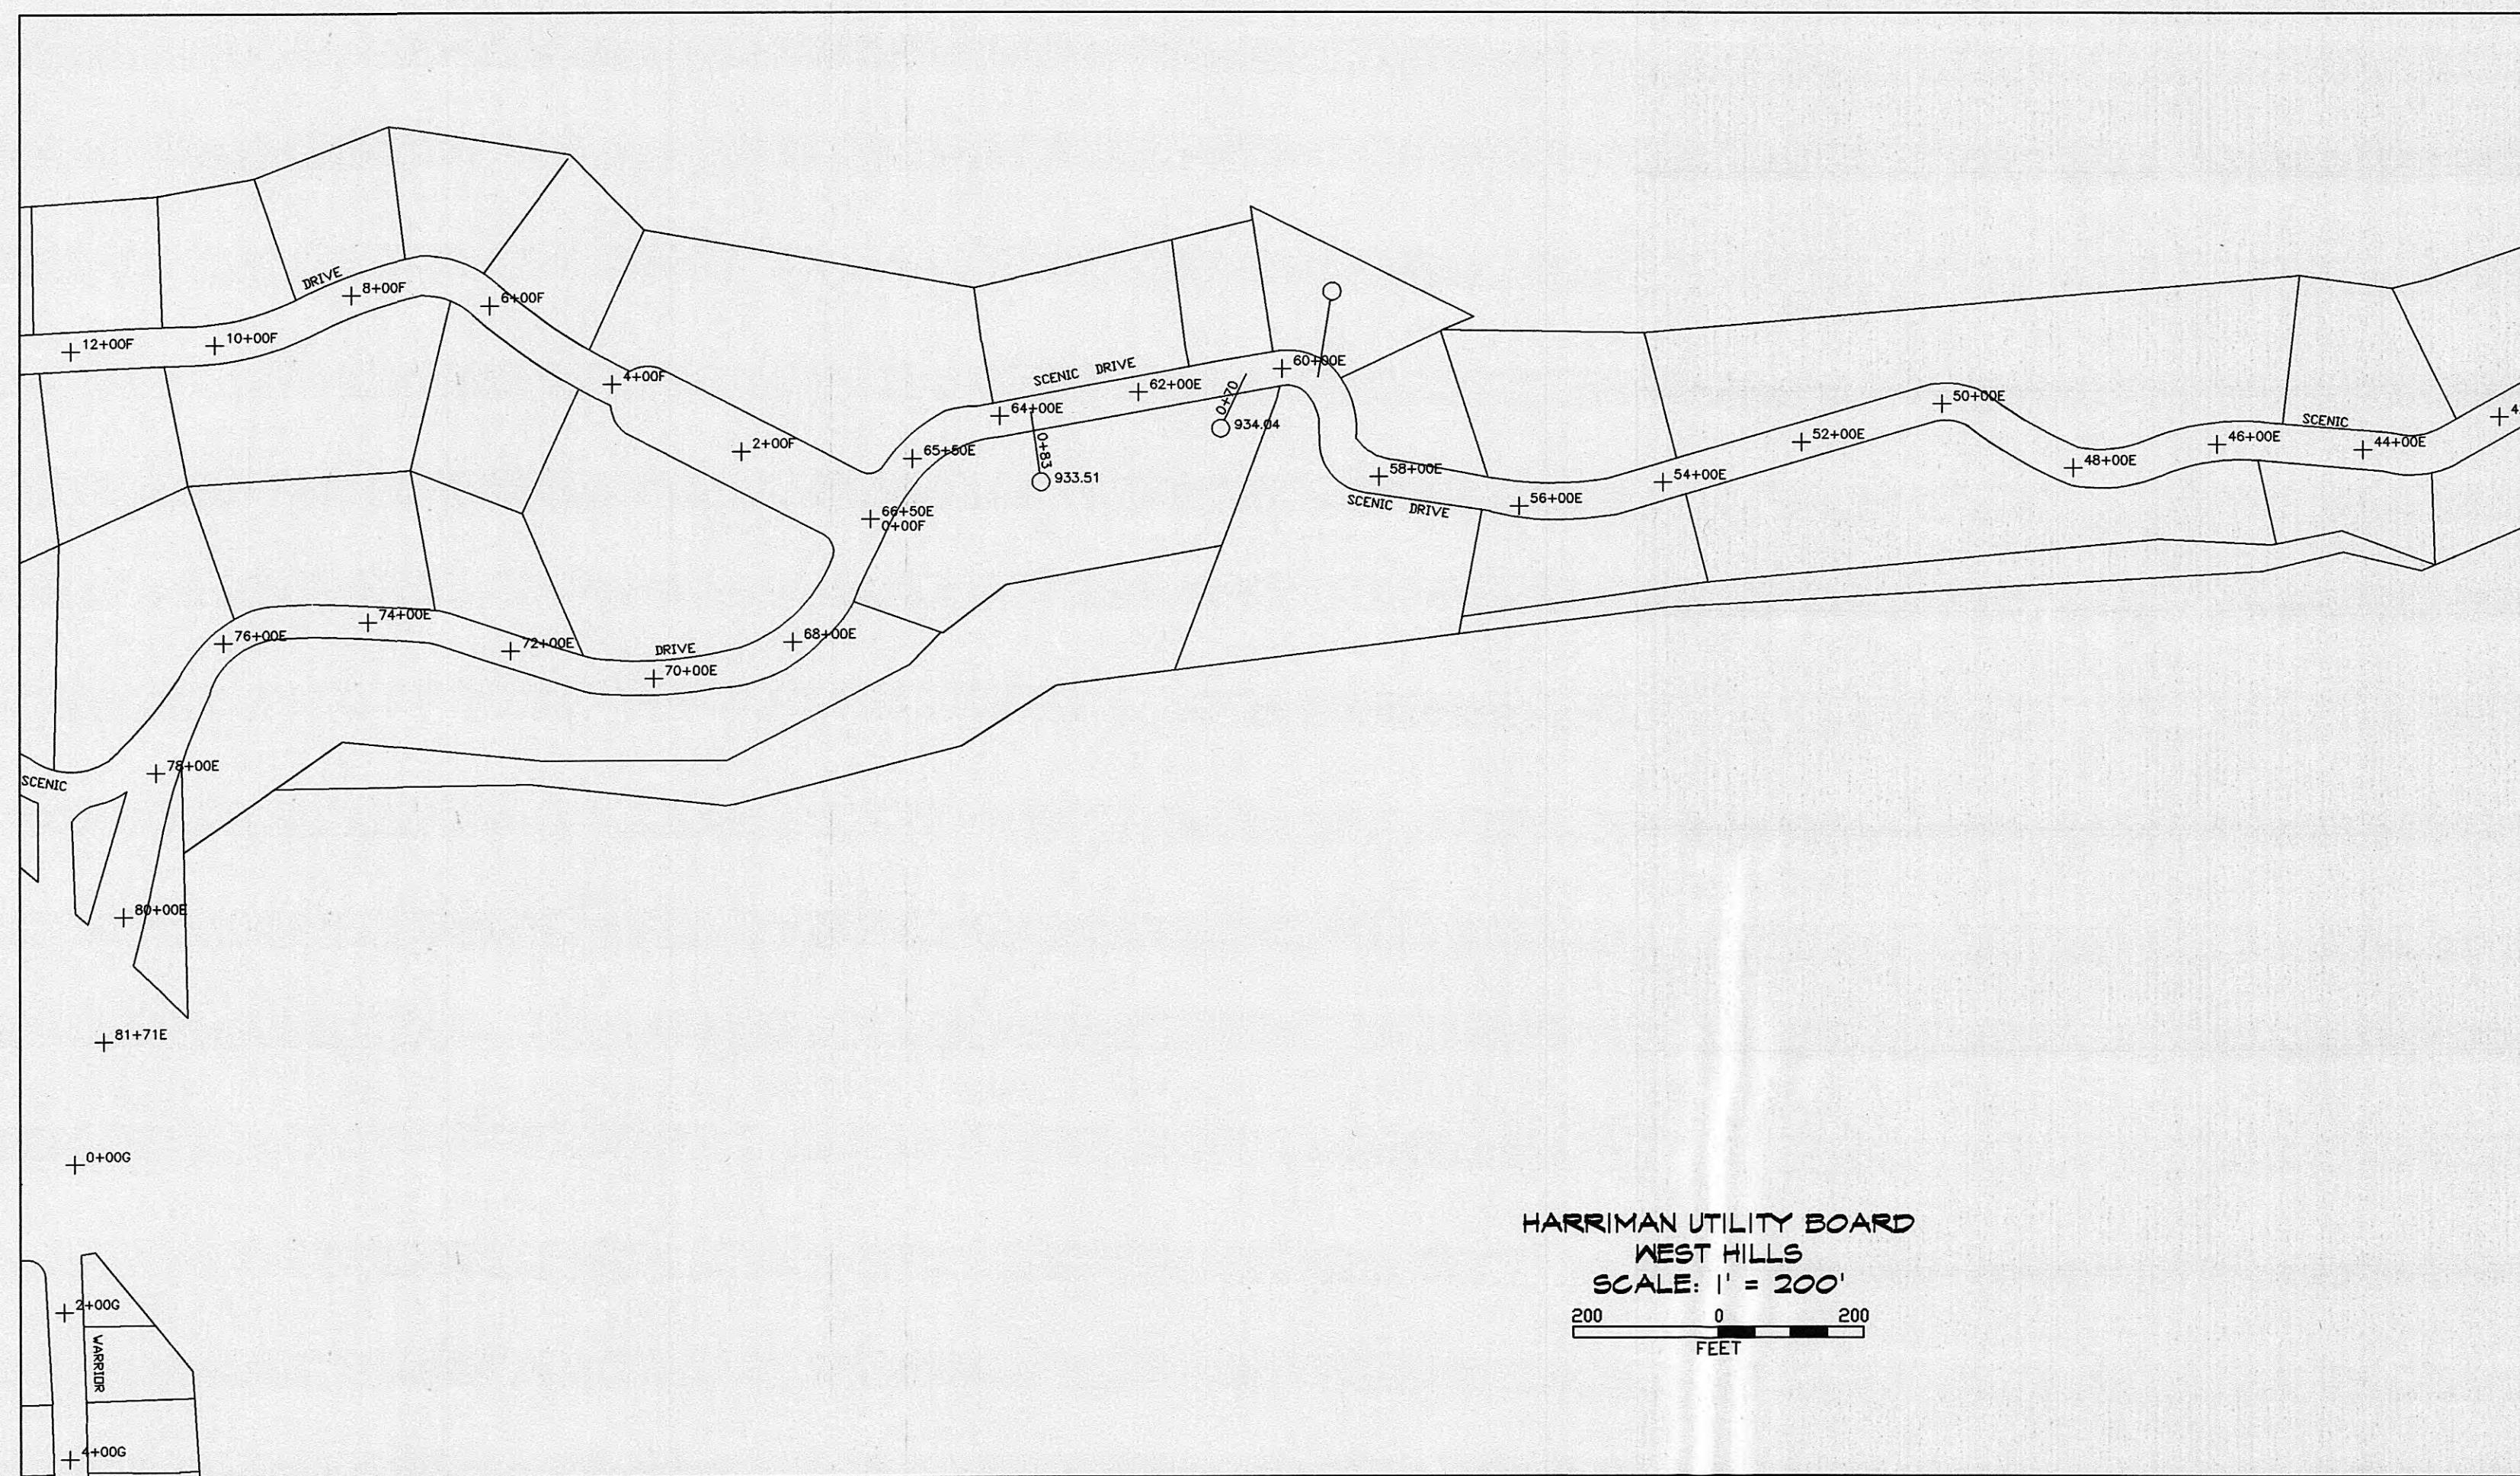


NODES	ELEVATION	STREET
0+00E	887.32	WEST HILLS DRIVE
2+00E	878.07	WEST HILLS DRIVE
4+00E	893.04	WEST HILLS DRIVE
6+00E	880.77	WEST HILLS DRIVE
8+00E	891.19	WEST HILLS DRIVE
10+00E	914.68	WEST HILLS DRIVE
12+00E	921.68	WEST HILLS DRIVE
14+00E	927.75	WEST HILLS DRIVE
16+00E	925.71	WEST HILLS DRIVE
18+50E	914.84	W.HILLS DR./SCENIC DR./RENFRO RD
20+00E	912.72	SCENIC DRIVE
22+00E	925.57	SCENIC DRIVE
24+00E	951.19	SCENIC DRIVE
26+00E	952.37	SCENIC DRIVE
28+00E	942.02	SCENIC DRIVE
30+00E	942.35	SCENIC DRIVE
32+00E	938.03	SCENIC DRIVE
34+00E	930.14	SCENIC DRIVE
36+00E	921.70	SCENIC DRIVE
38+00E	919.00	SCENIC DRIVE
40+00E	892.40	SCENIC DRIVE
42+00E	901.26	SCENIC DRIVE
42+90E	894.43	W.HILLS DR./CIRCLE DR./GOLF CLUB RD
44+00E	920.67	SCENIC DRIVE
46+00E	929.02	SCENIC DRIVE
48+00E	939.05	SCENIC DRIVE
50+00E	939.17	SCENIC DRIVE
52+00E	932.69	SCENIC DRIVE
54+00E	914.45	SCENIC DRIVE
56+00E	915.84	SCENIC DRIVE
58+00E	927.23	SCENIC DRIVE
60+00E	921.10	SCENIC DRIVE
62+00E	924.10	SCENIC DRIVE
64+00E	912.51	SCENIC DRIVE
65+50E	894.84	SCENIC DRIVE
66+50E	884.60	SCENIC DRIVE/SHERWOOD ROAD
68+00E	895.72	SCENIC DRIVE
70+00E	903.07	SCENIC DRIVE
72+00E	907.98	SCENIC DRIVE
74+00E	897.37	SCENIC DRIVE
76+00E	901.28	SCENIC DRIVE
78+00E	896.92	SCENIC DRIVE
80+00E	891.85	SCENIC DRIVE
81+71E	882.01	END OF SCENIC DRIVE

HOUSE ELEVATION	DISTANCE TO Q. OF ROAD	STREET	NODE NUMBER	NODE ELEVATION
904.02	1+75	WEST HILLS DRIVE	6+50E	880.79
939.97	0+67.3	WEST HILLS DRIVE	13+50E	926.63
914.31	0+92	WEST HILLS DRIVE	14+00E	927.75
905.95	0+93	WEST HILLS DRIVE	16+00E	925.71
952.94	1+19	WEST HILLS DRIVE	17+00E	923.46
937.29	1+22	WEST HILLS DRIVE	18+00E	917.84
934.04	0+70	SCENIC DRIVE	60+50E	920.16
933.51	0+83	SCENIC DRIVE	63+50E	918.72


SCALE: NOTED	APPROVED BY:	DRAWN BY: GARRY MARLOW
DATE: 7/28/94		
WEST HILLS LOW PRESSURE SEWER SYSTEM		
SHEET NUMBER 6 OF 10	PROFILE-E CONTINUED	DRAWING NUMBER S-227-D

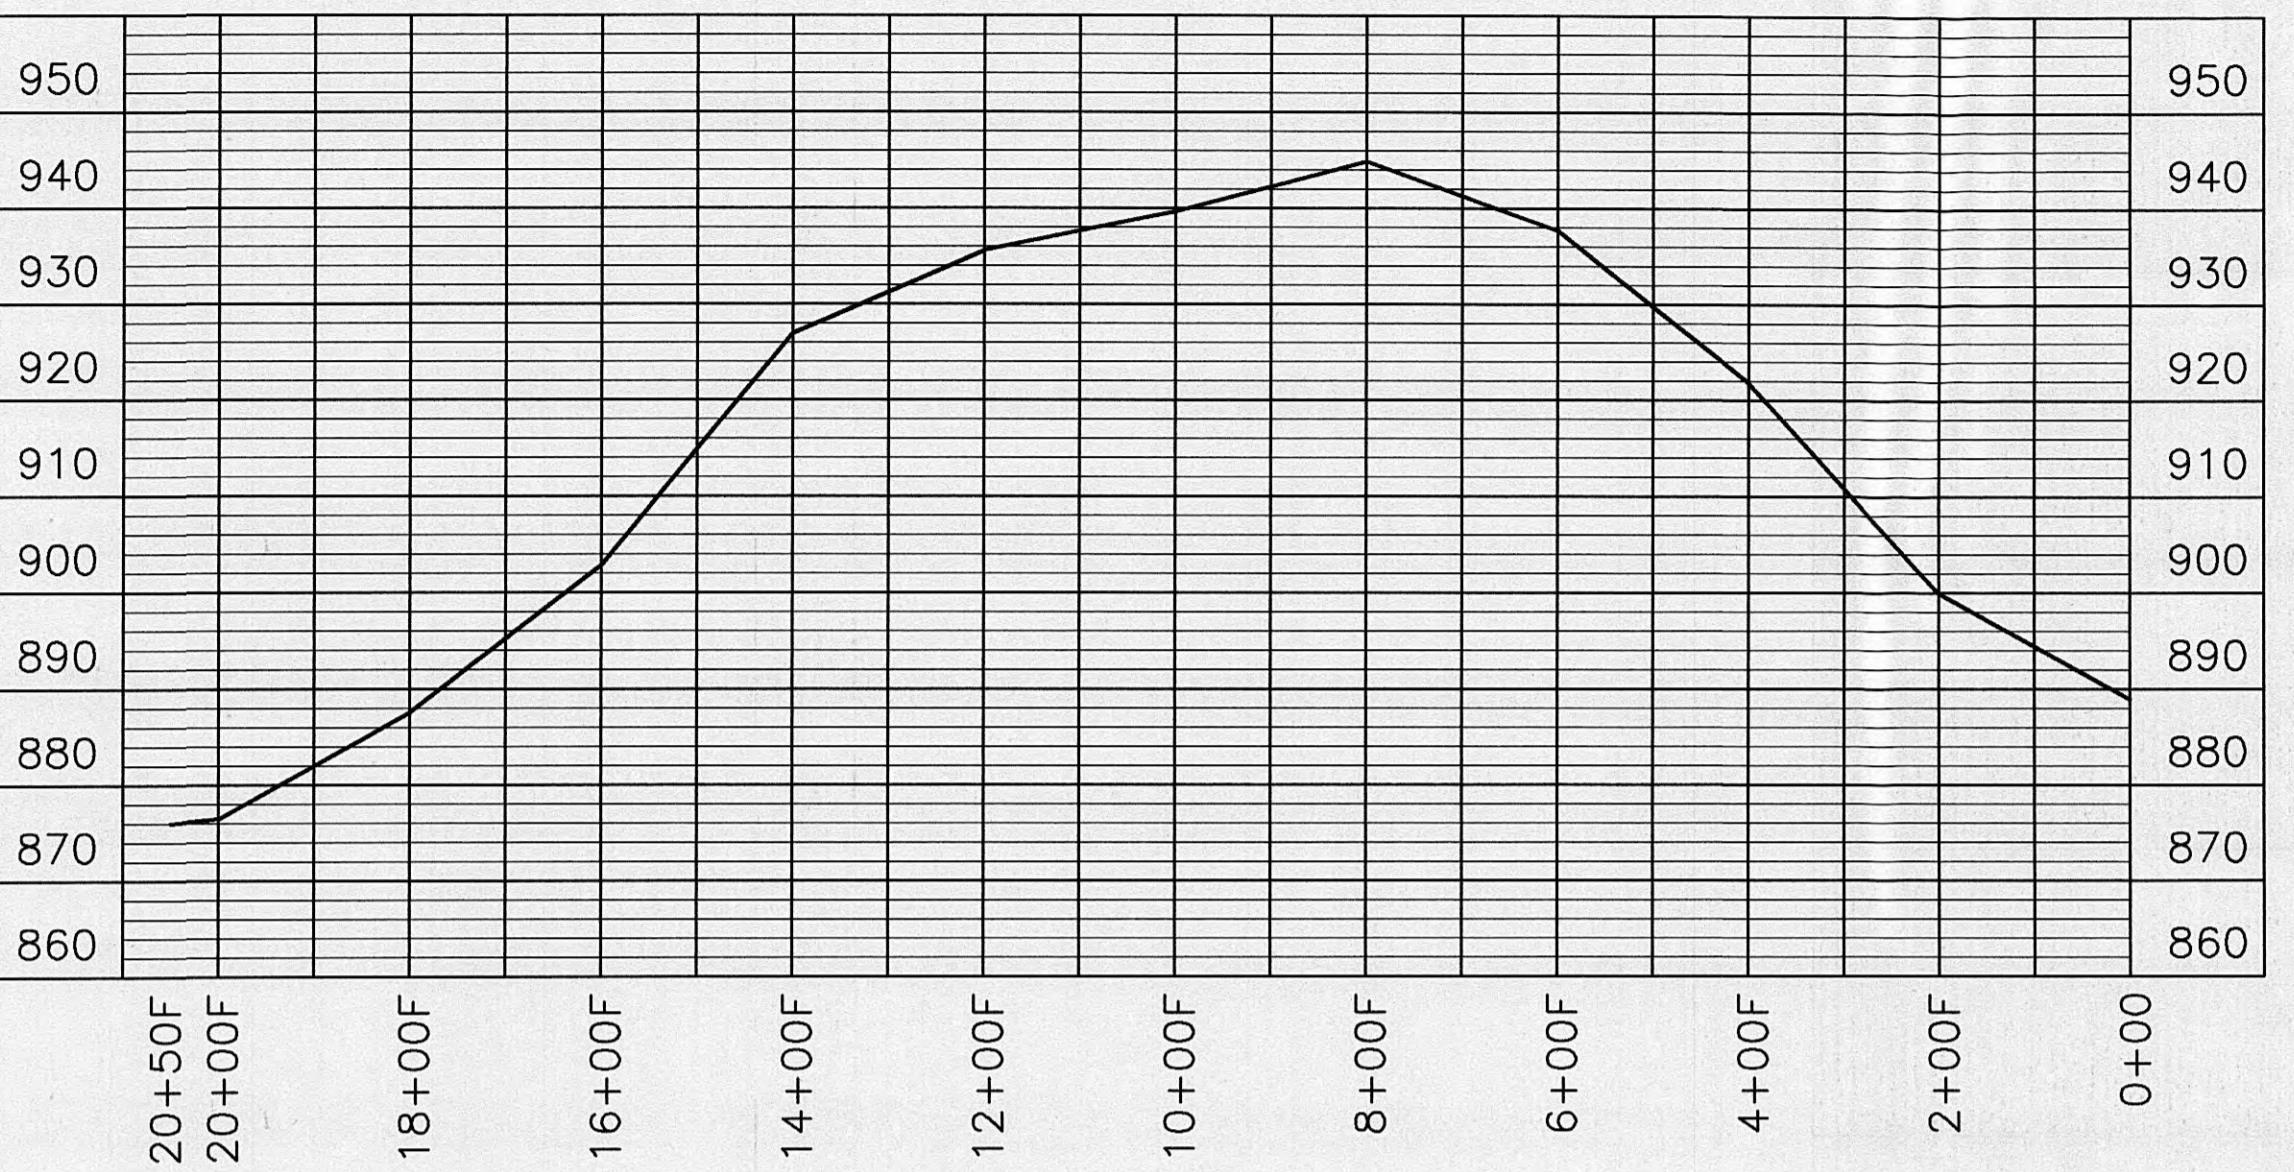

PROFILE-F 1"=200' HORIZ. 1"=20' VERT.

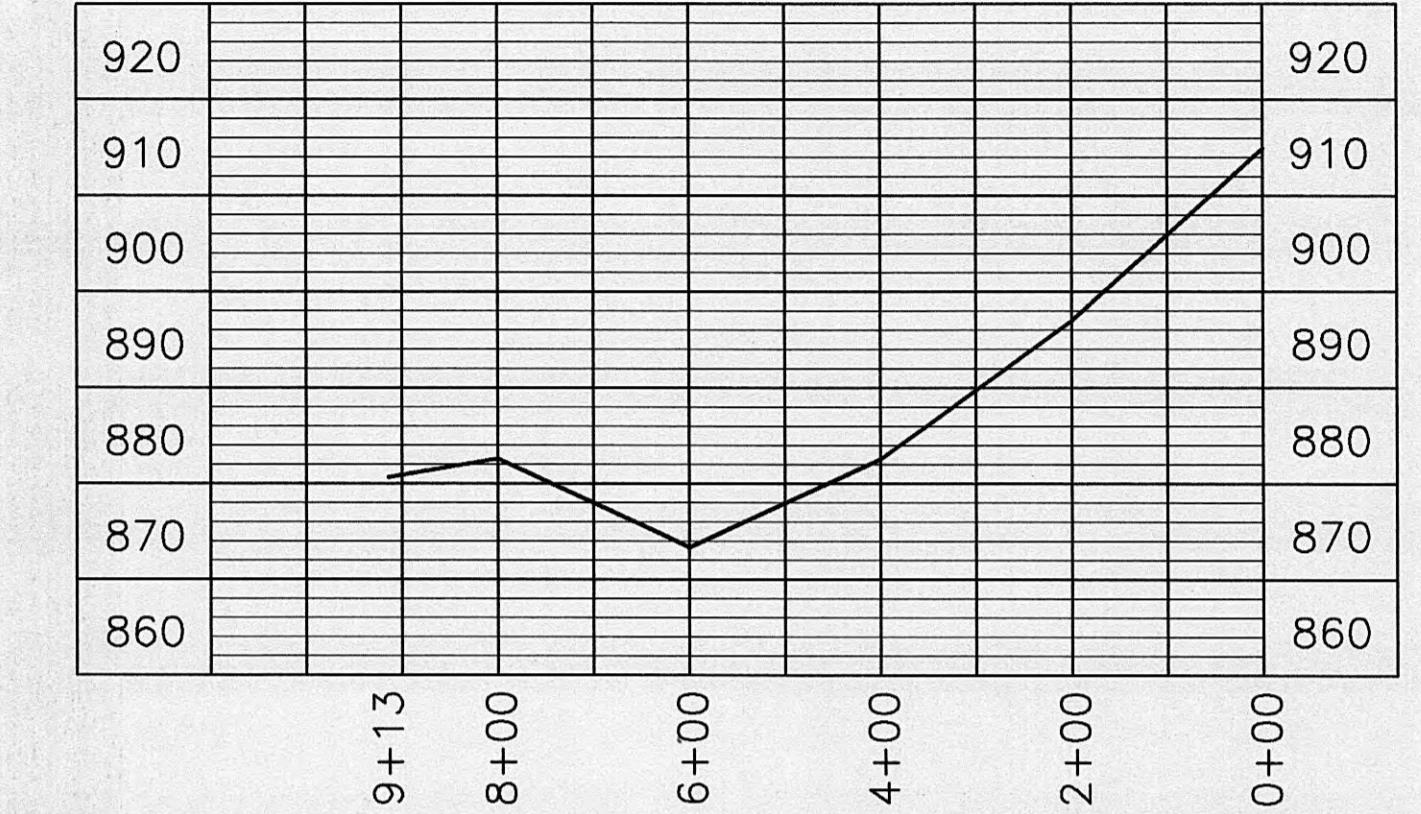


PROFILE-I 1"=200' HORIZ. 1"=20' VERT.

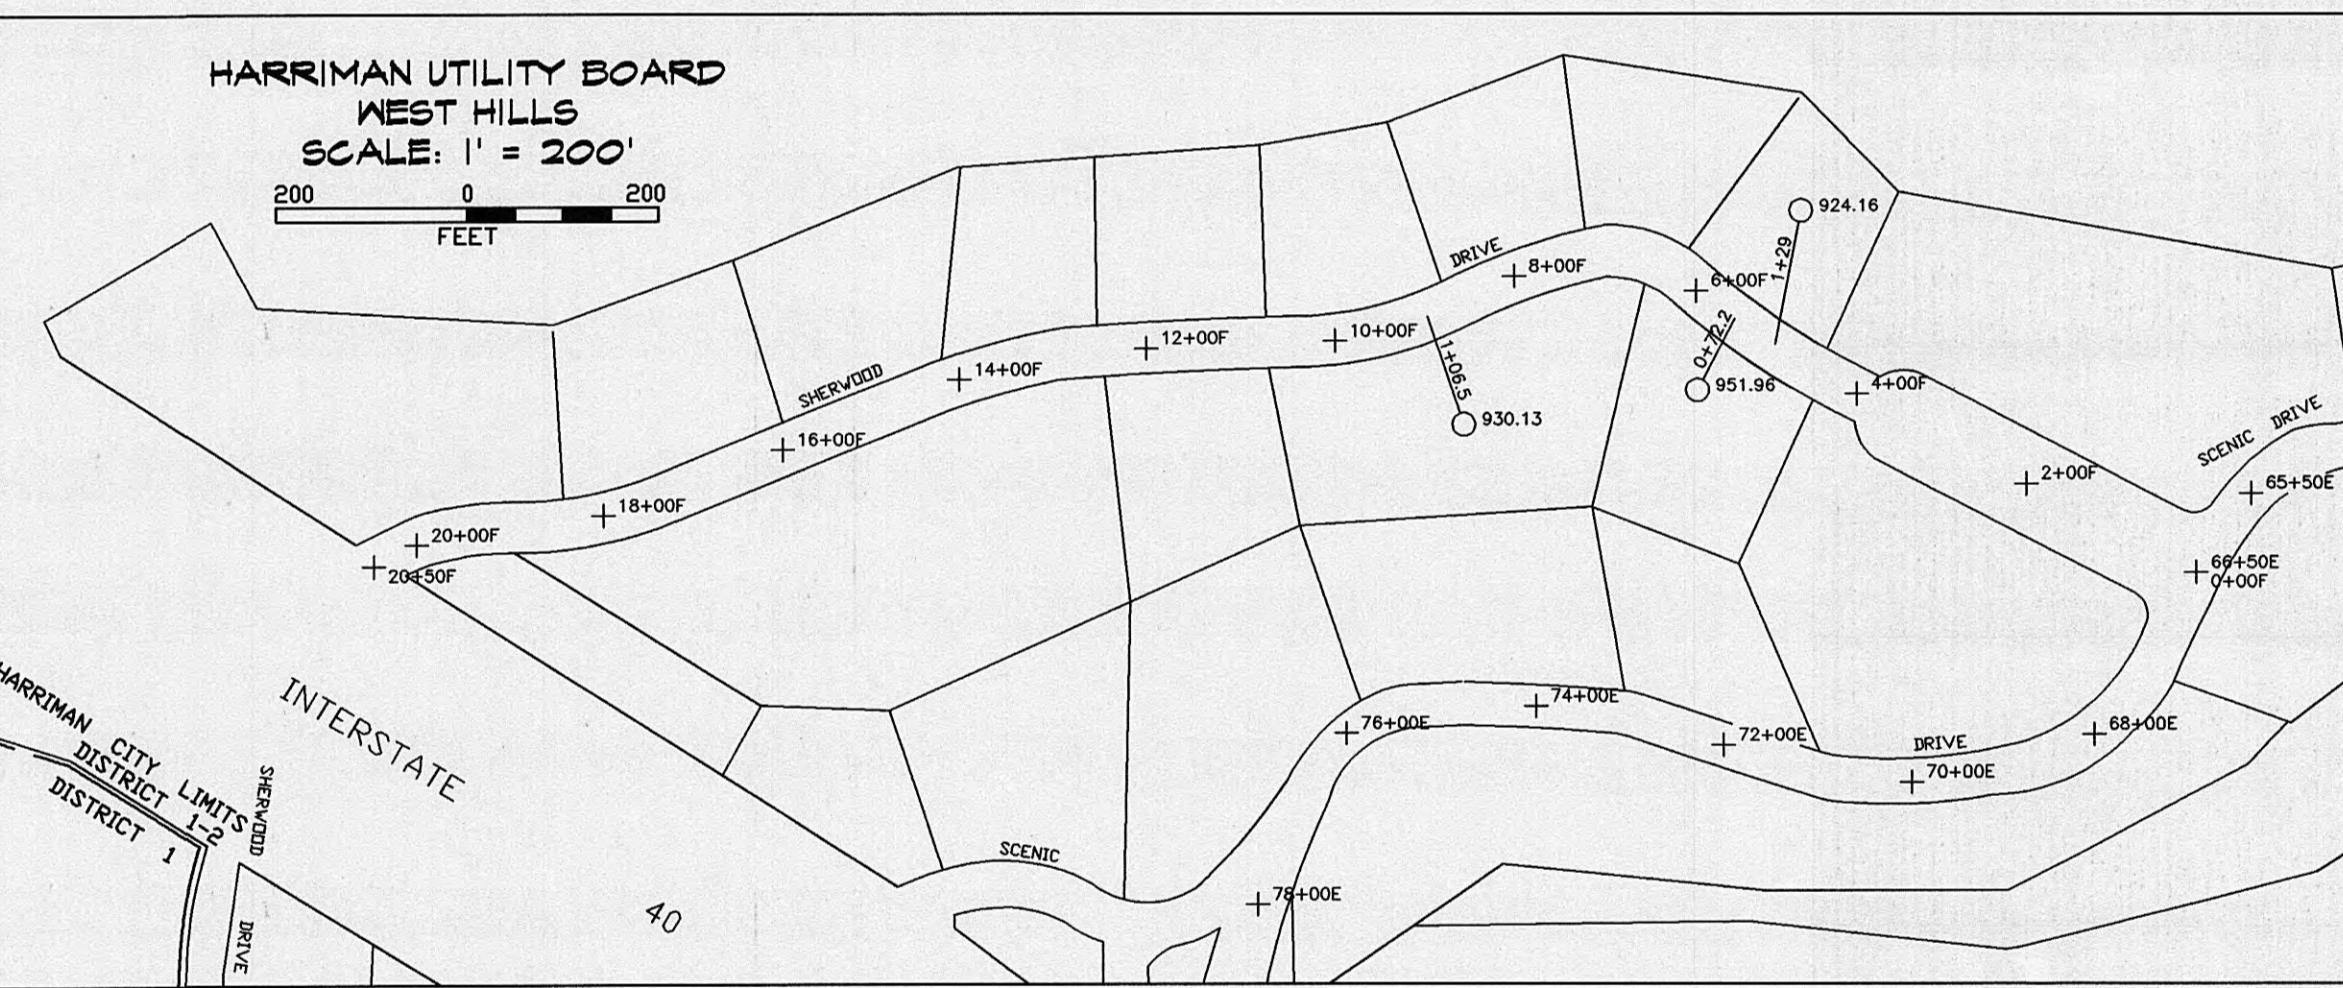

NODES	ELEVATION	STREET
0+00F	888.60	SHERWOOD ROAD/SCENIC DRIVE
2+00F	899.07	SHERWOOD ROAD
4+00F	921.86	SHERWOOD ROAD
6+00F	937.63	SHERWOOD ROAD
8+00F	944.78	SHERWOOD ROAD
10+00F	939.54	SHERWOOD ROAD
12+00F	935.58	SHERWOOD ROAD
14+00F	926.99	SHERWOOD ROAD
16+00F	902.78	SHERWOOD ROAD
18+00F	887.42	SHERWOOD ROAD
20+00F	876.30	SHERWOOD ROAD
20+50F	875.96	END SHERWOOD ROAD AT I-40

HOUSE ELEVATION	DISTANCE TO C OF ROAD	STREET	NODE NUMBER	NODE ELEVATION
924.16	1+29	SHERWOOD DRIVE	5+00F	933.42
951.96	0+72.2	SHERWOOD DRIVE	5+50F	935.48
930.13	1+06.5	SHERWOOD DRIVE	9+00F	945.91

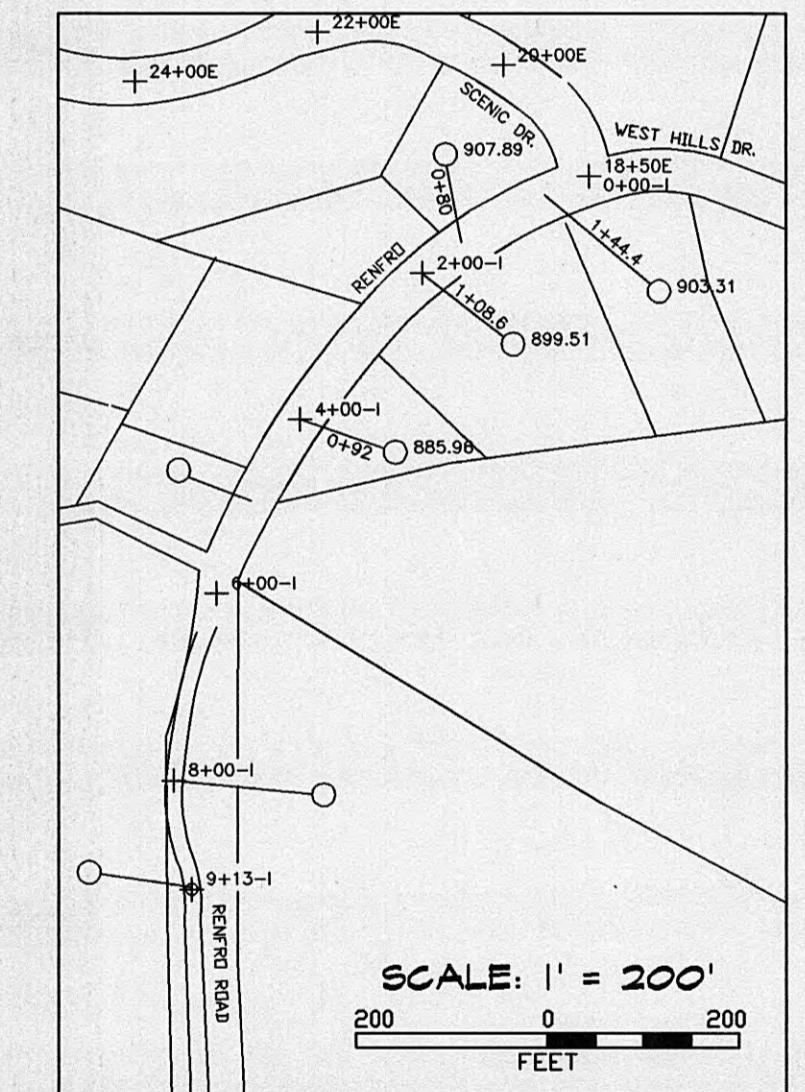

NODES	ELEVATION	STREET
0+00-I	914.84	RENFRO ROAD/W.HILLS DR./SCENIC DR.
2+00-I	896.11	RENFRO ROAD
4+00-I	882.42	RENFRO ROAD
6+00-I	873.25	RENFRO ROAD
8+00-I	862.56	RENFRO ROAD
9+13-I	880.64	RENFRO ROAD/MANHOLE

HOUSE ELEVATION	DISTANCE TO C OF ROAD	STREET	NODE NUMBER	NODE ELEVATION
903.31	1+44.4	RENFRO ROAD	0+50-I	911.13
907.89	0+80	RENFRO ROAD	1+50-I	901.53
899.51	1+08.6	RENFRO ROAD	2+00-I	896.91
885.96	0+92	RENFRO ROAD	4+00-I	882.42

HARRIMAN UTILITY BOARD		HARRIMAN, TENNESSEE	
SCALE: NOTED	APPROVED BY:	DRAWN BY:	
DATE: 7/28/94	GARRY MARLOW		
WEST HILLS LOW PRESSURE SEWER SYSTEM			
SHEET NUMBER	PROFILES-F,I		DRAWING NUMBER
7 OF 10			S-227-D