

DRAWN BY	RLD	DATE	1-17-09
CHECKED BY	RLD	DATE	4
PROJECT	GREEN RIDGE-WEEXT	NO.	4 0 4

WATER LINE EXTENSION GREEN RIDGE TRAILS PHASE II (an extension to PROJECT WS 08 362) MORGAN COUNTY

Utility Provider

HARRIMAN UTILITY BOARD

HARRIMAN, ROANE COUNTY

CONCURRENCE

Engineer


Randy Denton PE

141 Foremast Road
Kingston, TN 37763



Title Sheet
Plan Water Line Extension
Profile--Green Ridge Trail
Profile--Macon Heights
Williston Heights, Grange Road

Total land subdivided--162.5 acres
Length of roads-----2.1 miles
(area 12.5 acres)
Total Number of Lots--58
(area 150+- acres)

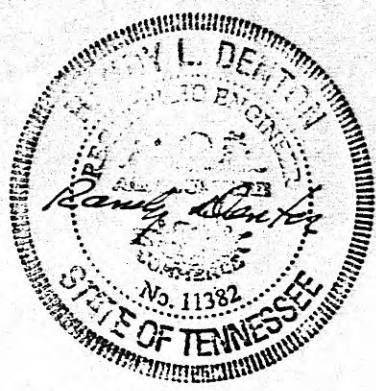

COOK KNOB LLC
Parcel 12, Map 148
Deed 70, p 280
Deed 72, p 640

Brian Shadden
Parcel 12.02, Map 148
Deed H8, p 174

Gary Poland
Parcel 11 Map 148
Deed P8, p 390

Danny Cox
Parcel 12.02 Map 148
Deed RB 76, p 32

COOK KNOB LLC
Parcel 12, Map 148
Deed 70, p 280
Deed 72, p 640

COOK KNOB LLC
Parcel 12, Map 148
Deed 70, p 280
Deed 72, p 640

Future Finished Water Storage Tk (ground level) Location
Ground Elevation 1660+- Next Highest point in S/D 1560 @ Millston Heights
As per Part 8-FINISHED WATER STORAGE
Estimated Volume--300,000 gallons
(projected submittal date 6-2011)

PLAN


WATER LINE EXTENSION

8000 FEET+-

GREEN RIDGE TRAILS
PHASE II


TENTH CIVIL DISTRICT
MORGAN COUNTY, TENNESSEE

GRAPHIC SCALE

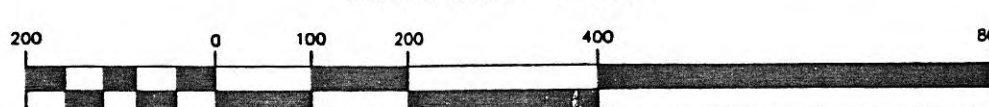


(IN FEET)
1 inch = 200 ft.


DRAWN BY:	RLD	DATE:	9-20-08
CHECKED BY:	RLD	DRAWING NO.:	
JOB NO.:	GREEN RIDGE	SHEET	1 OF 4

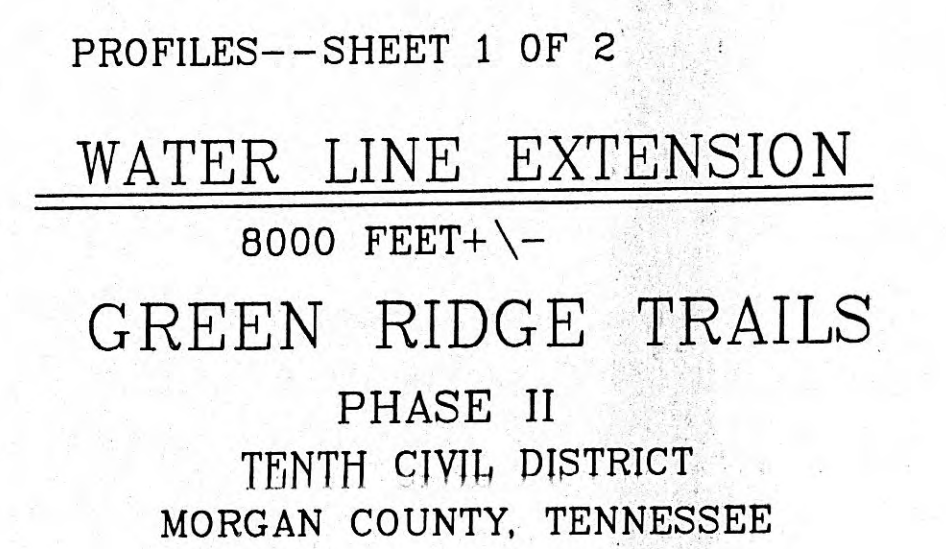


Future Finished Water Storage Tk (ground level) Location
Ground Elevation 1650' - West highest point in 5/0 1500' of Williston Heights
As per Part 6-THROUGHS WATER STORAGE
Estimated Volume--300,000 gallons
(projected submittal date 6-2011)

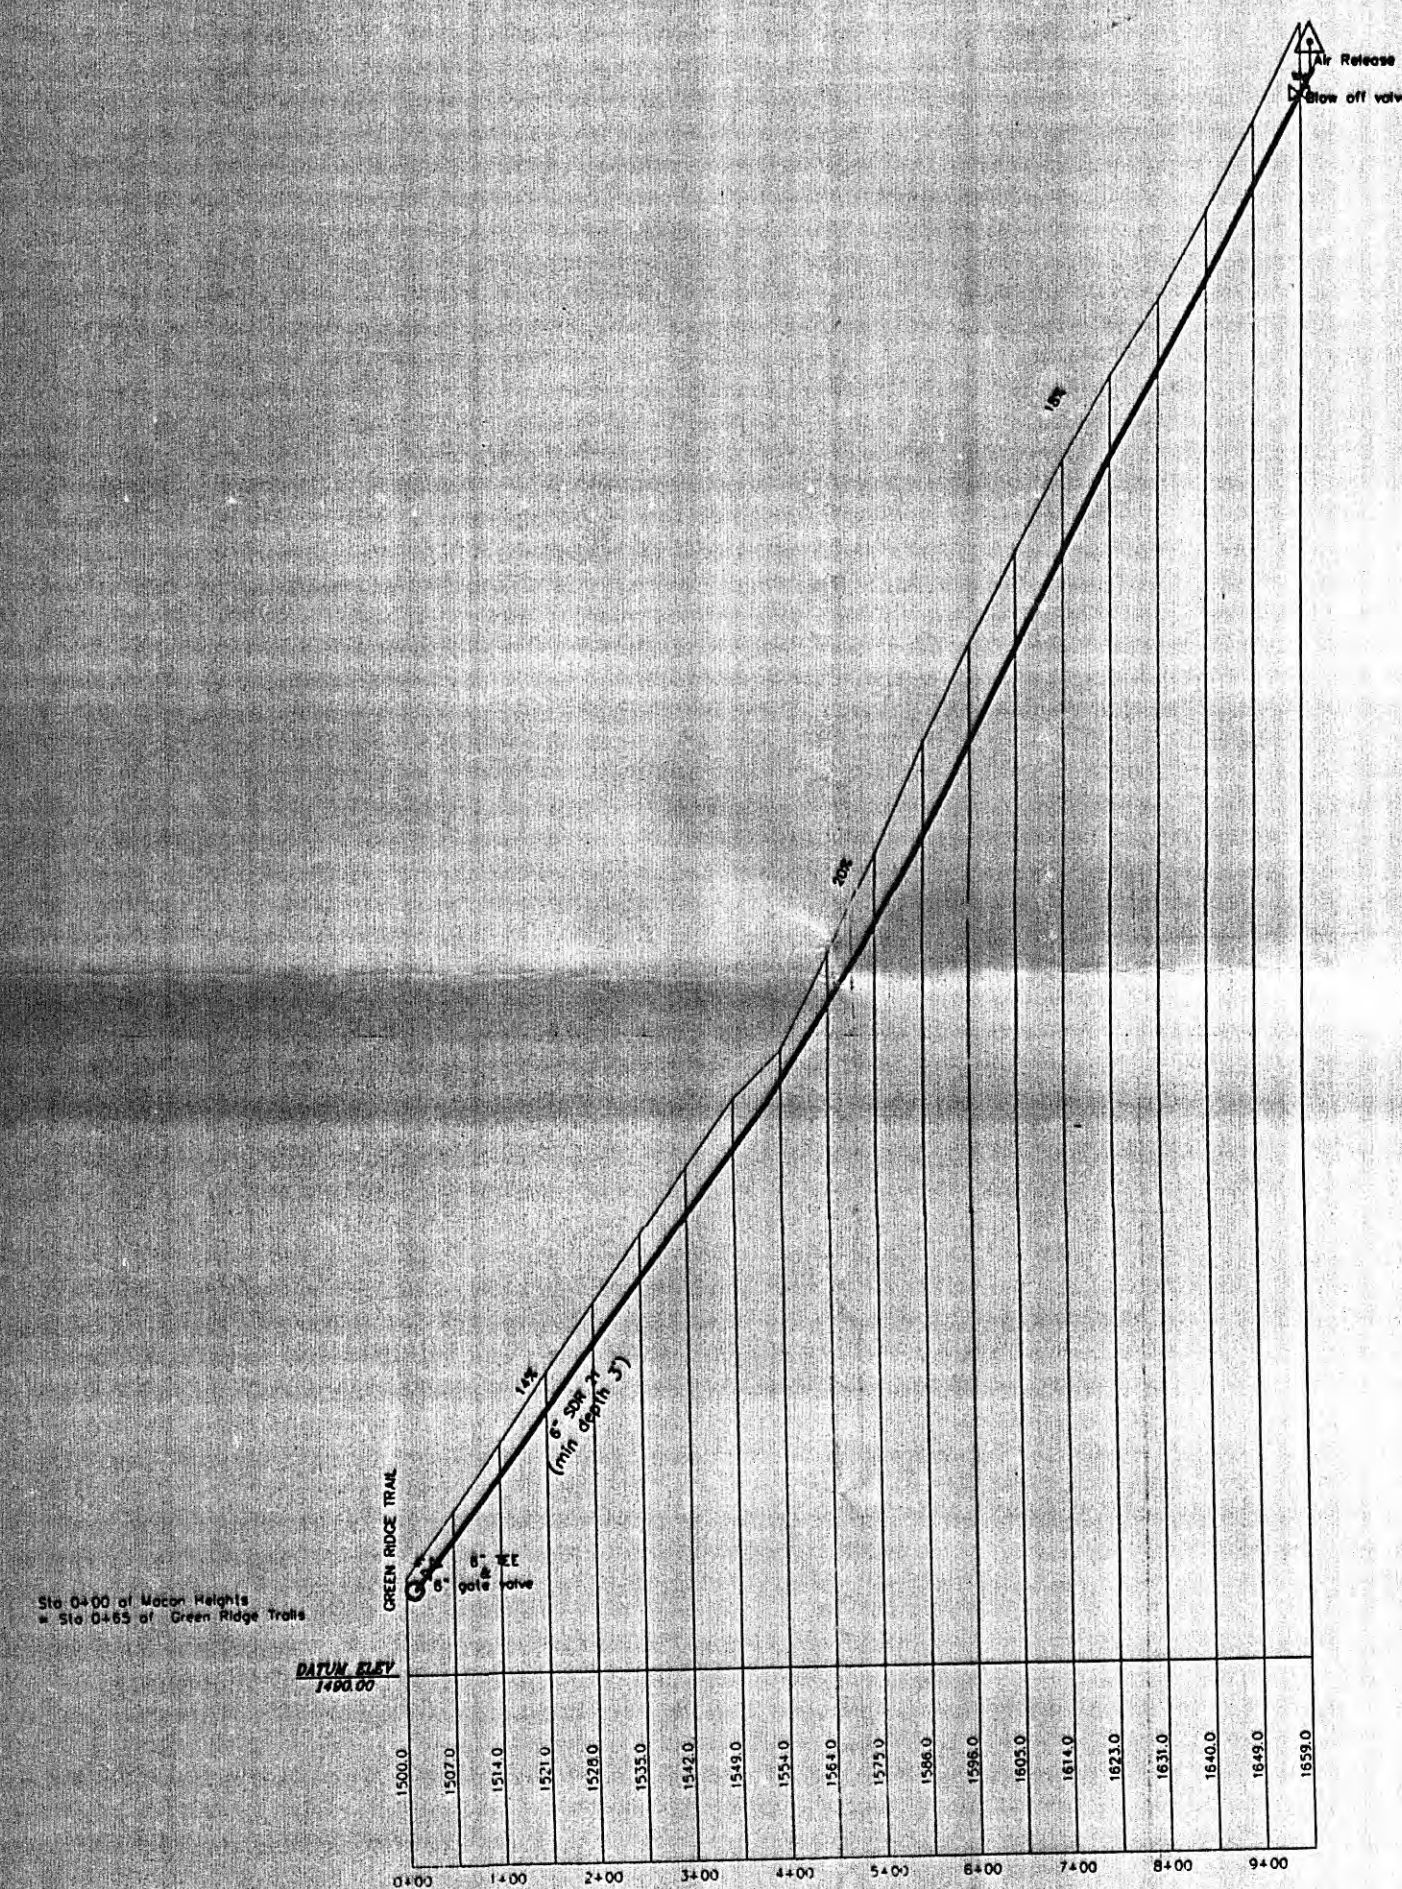

MACON HEIGHTS
Scale 1"=200 ft. horiz
1"=20 ft. vert
Elevation data --180 feet, 89 ft

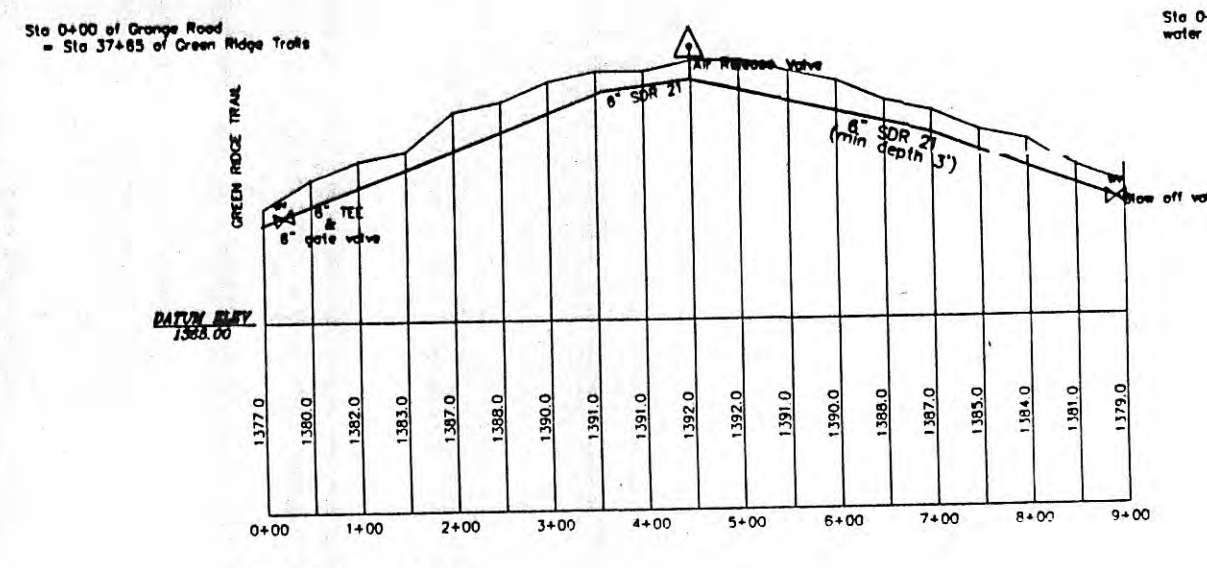

GRANGE ROAD
Scale 1"=200 ft. horiz
1"=20 ft. vert
Elevation data --15 feet, 8 ft

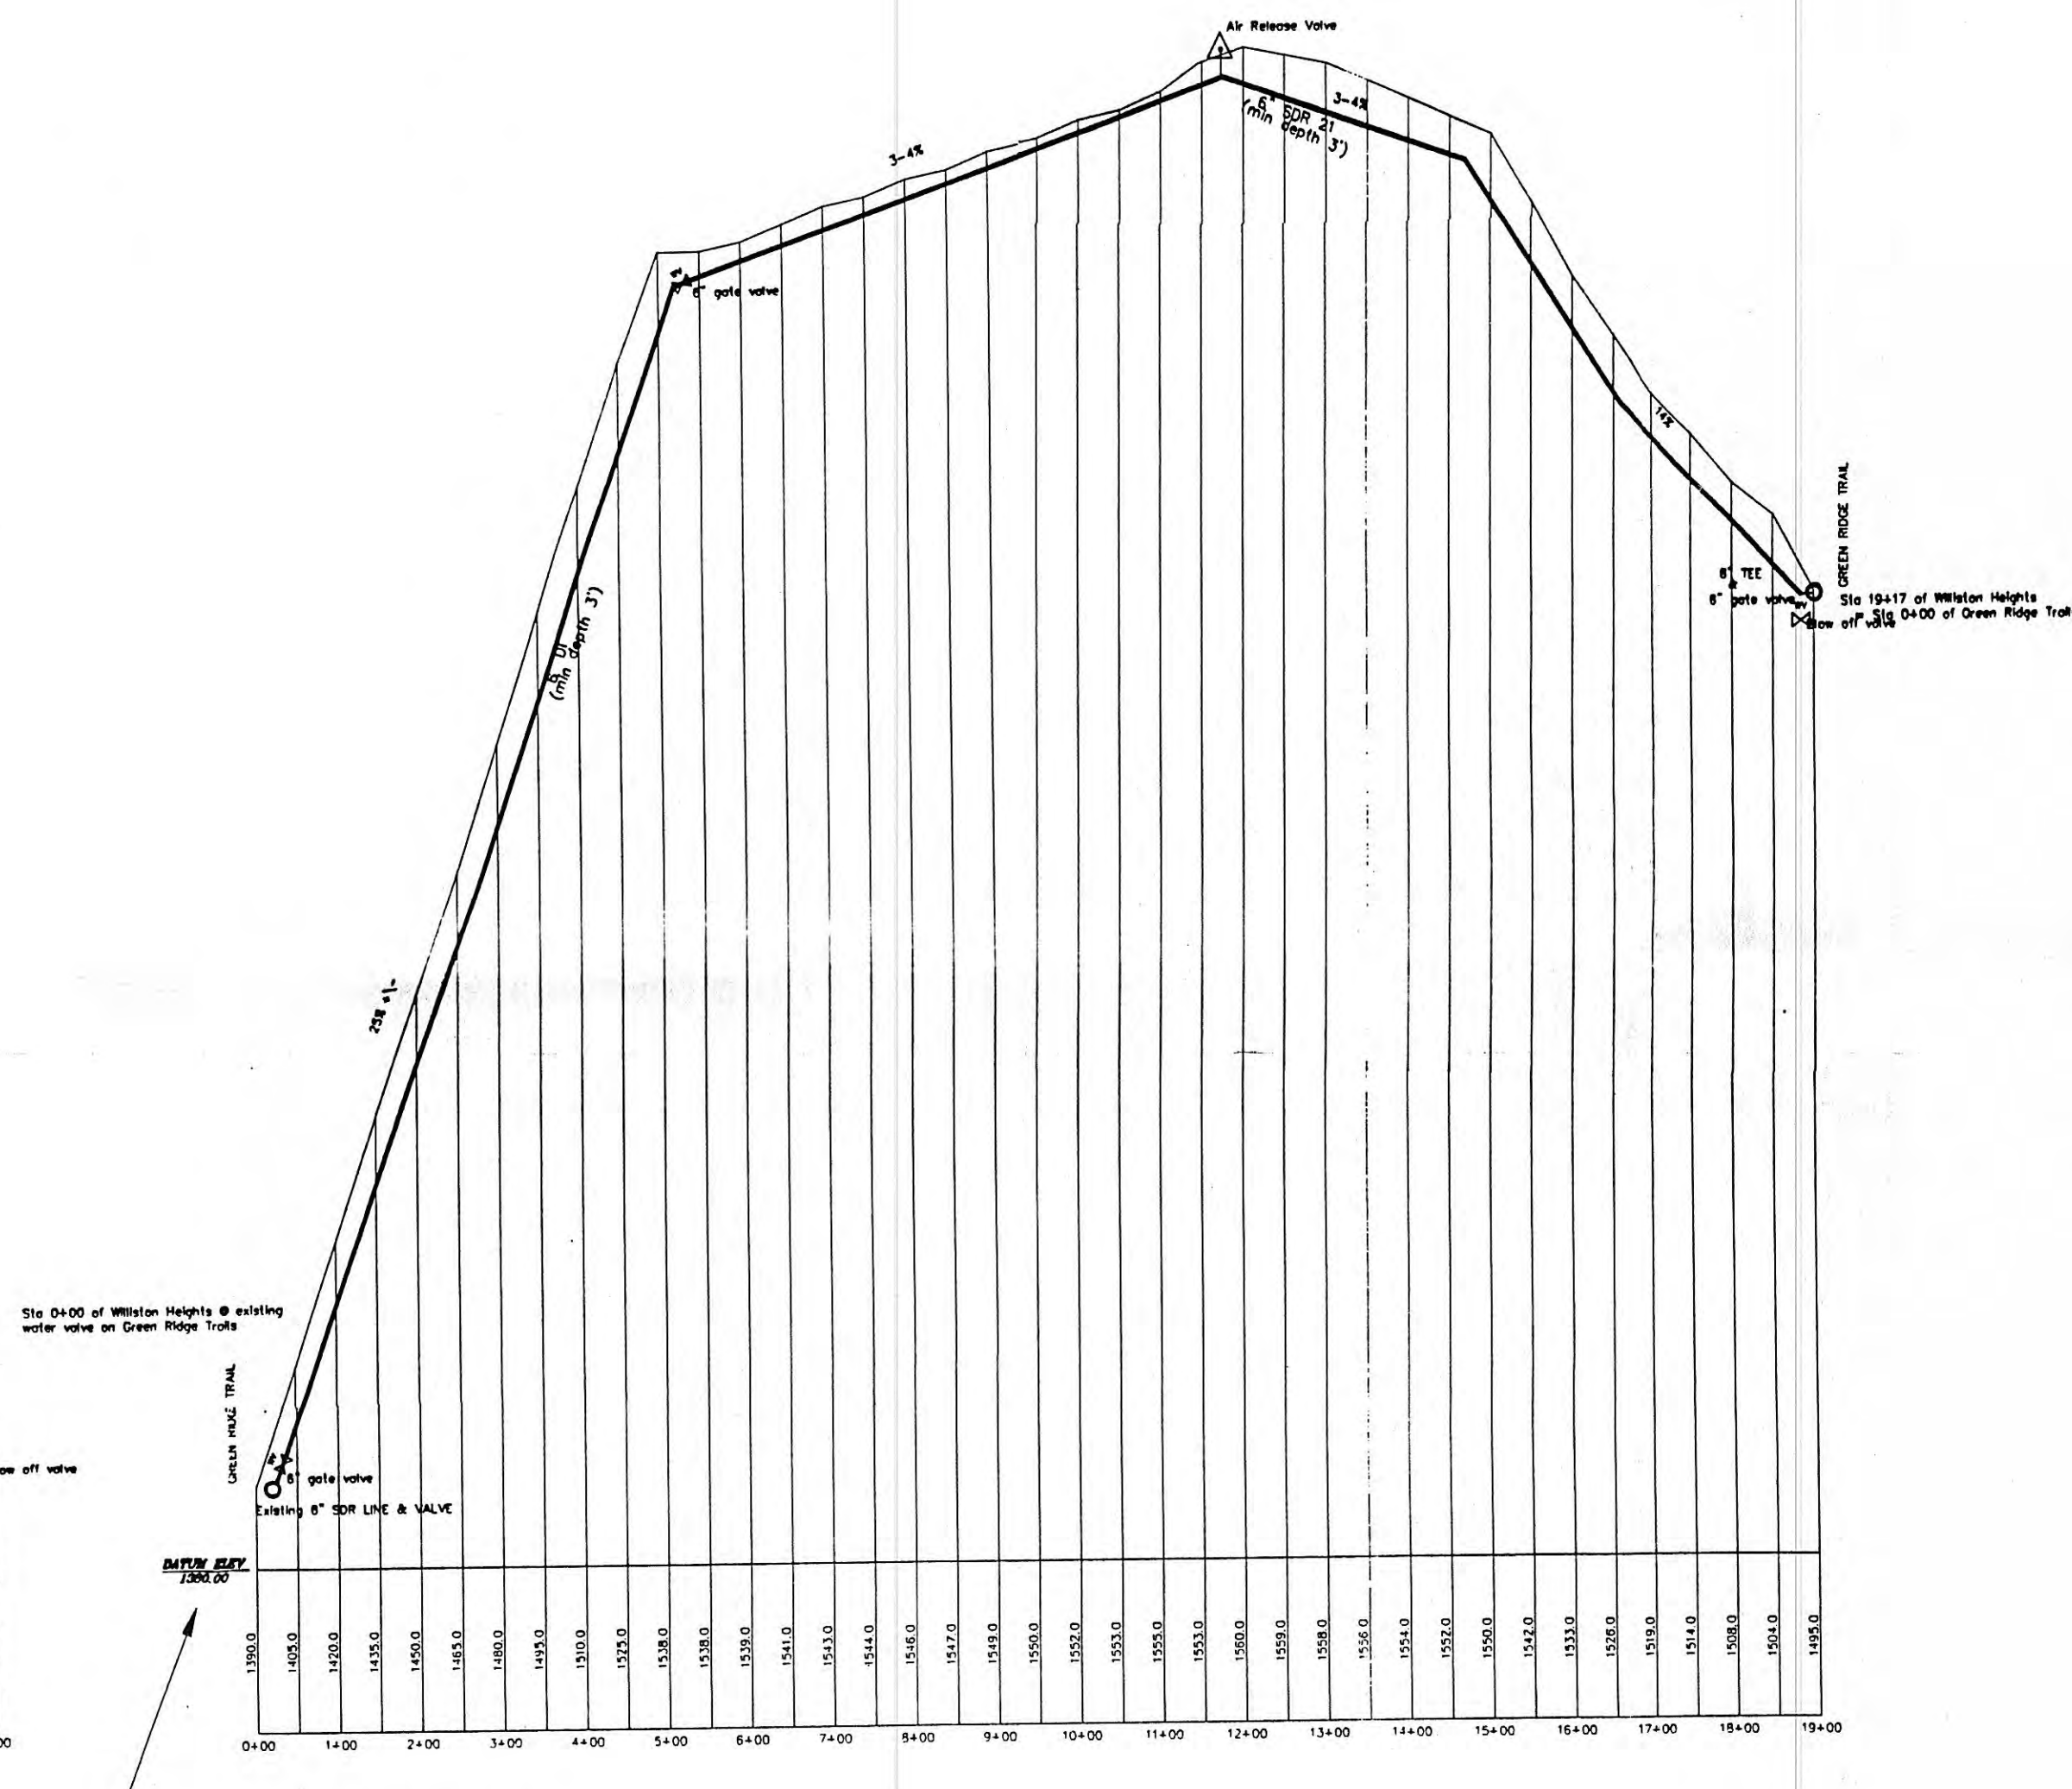

WILLISTON HEIGHTS
Scale 1"=200 ft. horiz
1"=20 ft. vert
Elevation data --170 feet, 74 ft

Project WS 08 362
TO HERE



PROFILES--SHEET 2 OF 2
WATER LINE EXTENSION
8000 FEET+-
GREEN RIDGE TRAILS
PHASE II
TENTH CIVIL DISTRICT
MORGAN COUNTY, TENNESSEE