


PROJECT Crescent St : Norfolk Southern X-ing 731090U

Continued From Page
Rail Road guy on Site : Chris M...
guy

BORE: CRESCENT ST RAILROAD
Length : 198' OF 6" Powercrete CASING
Pipe : 4" Poly
Vents : 2" Weld Steel - WRAPPED with tape

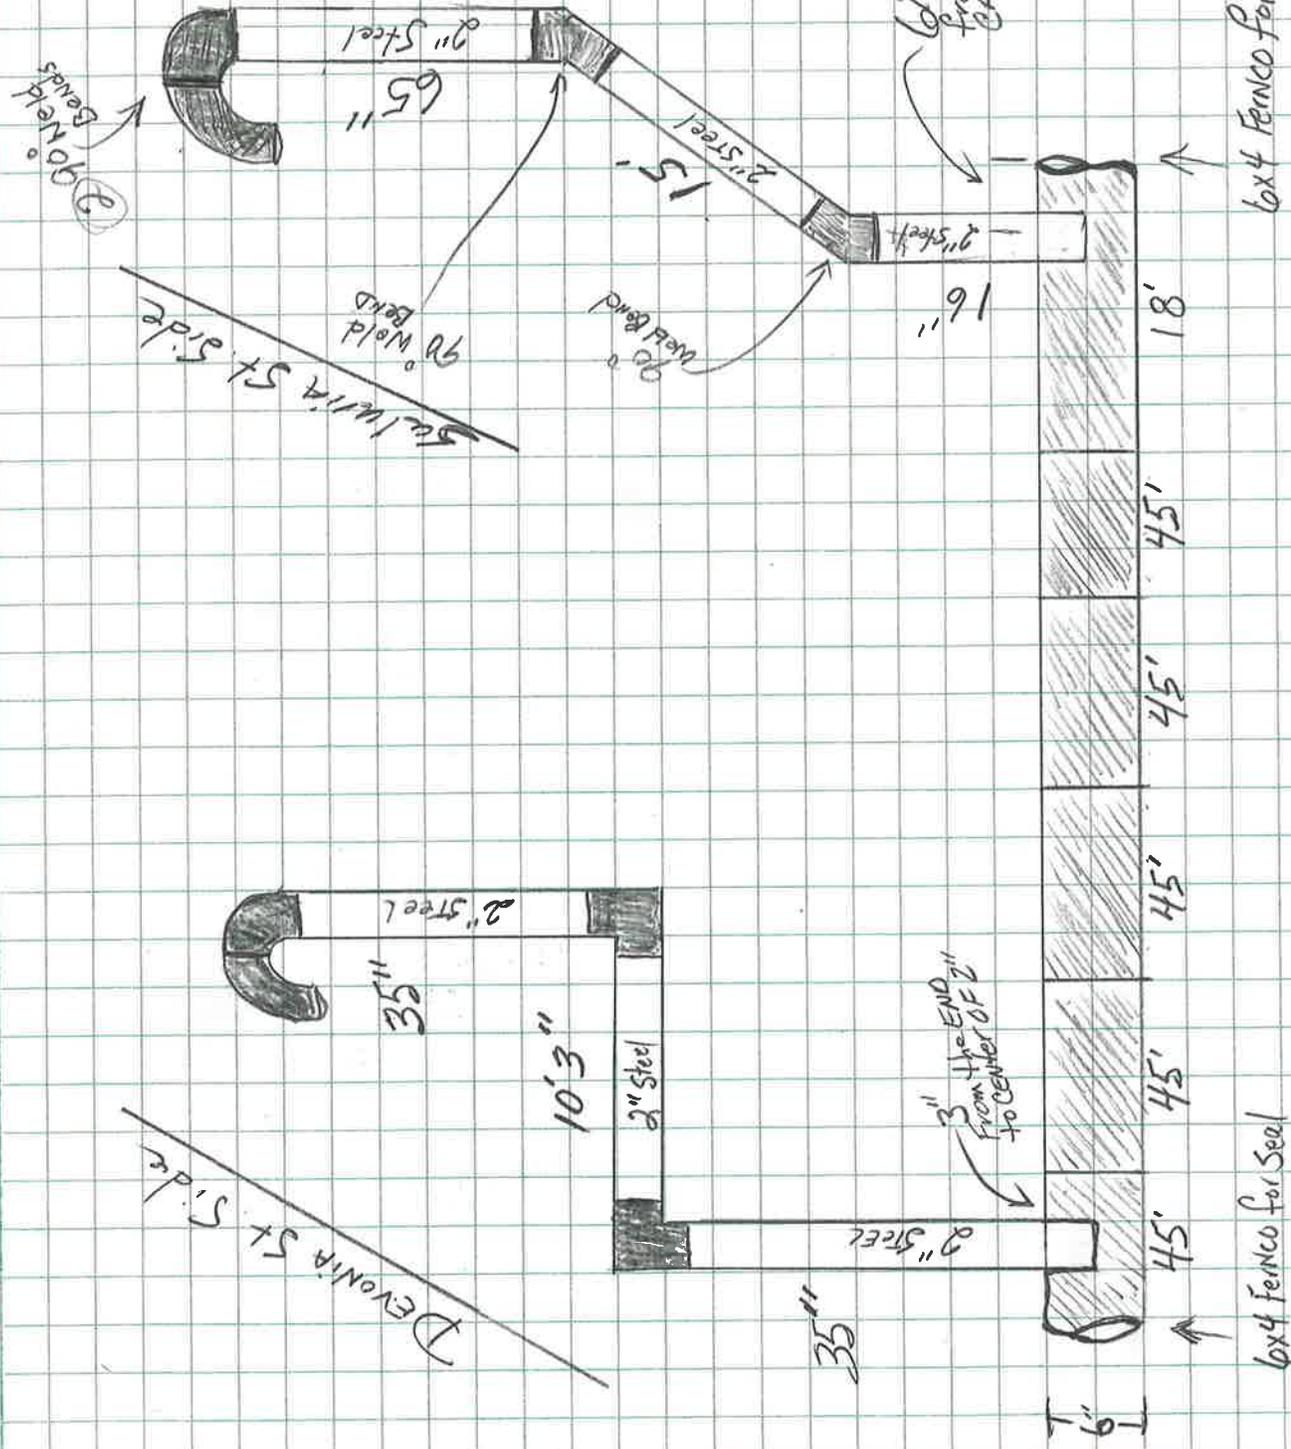

Continued on Page

Read and Understood By

Signed

Date

Signed

Date