


Hwy 27 Bore

Rail Road

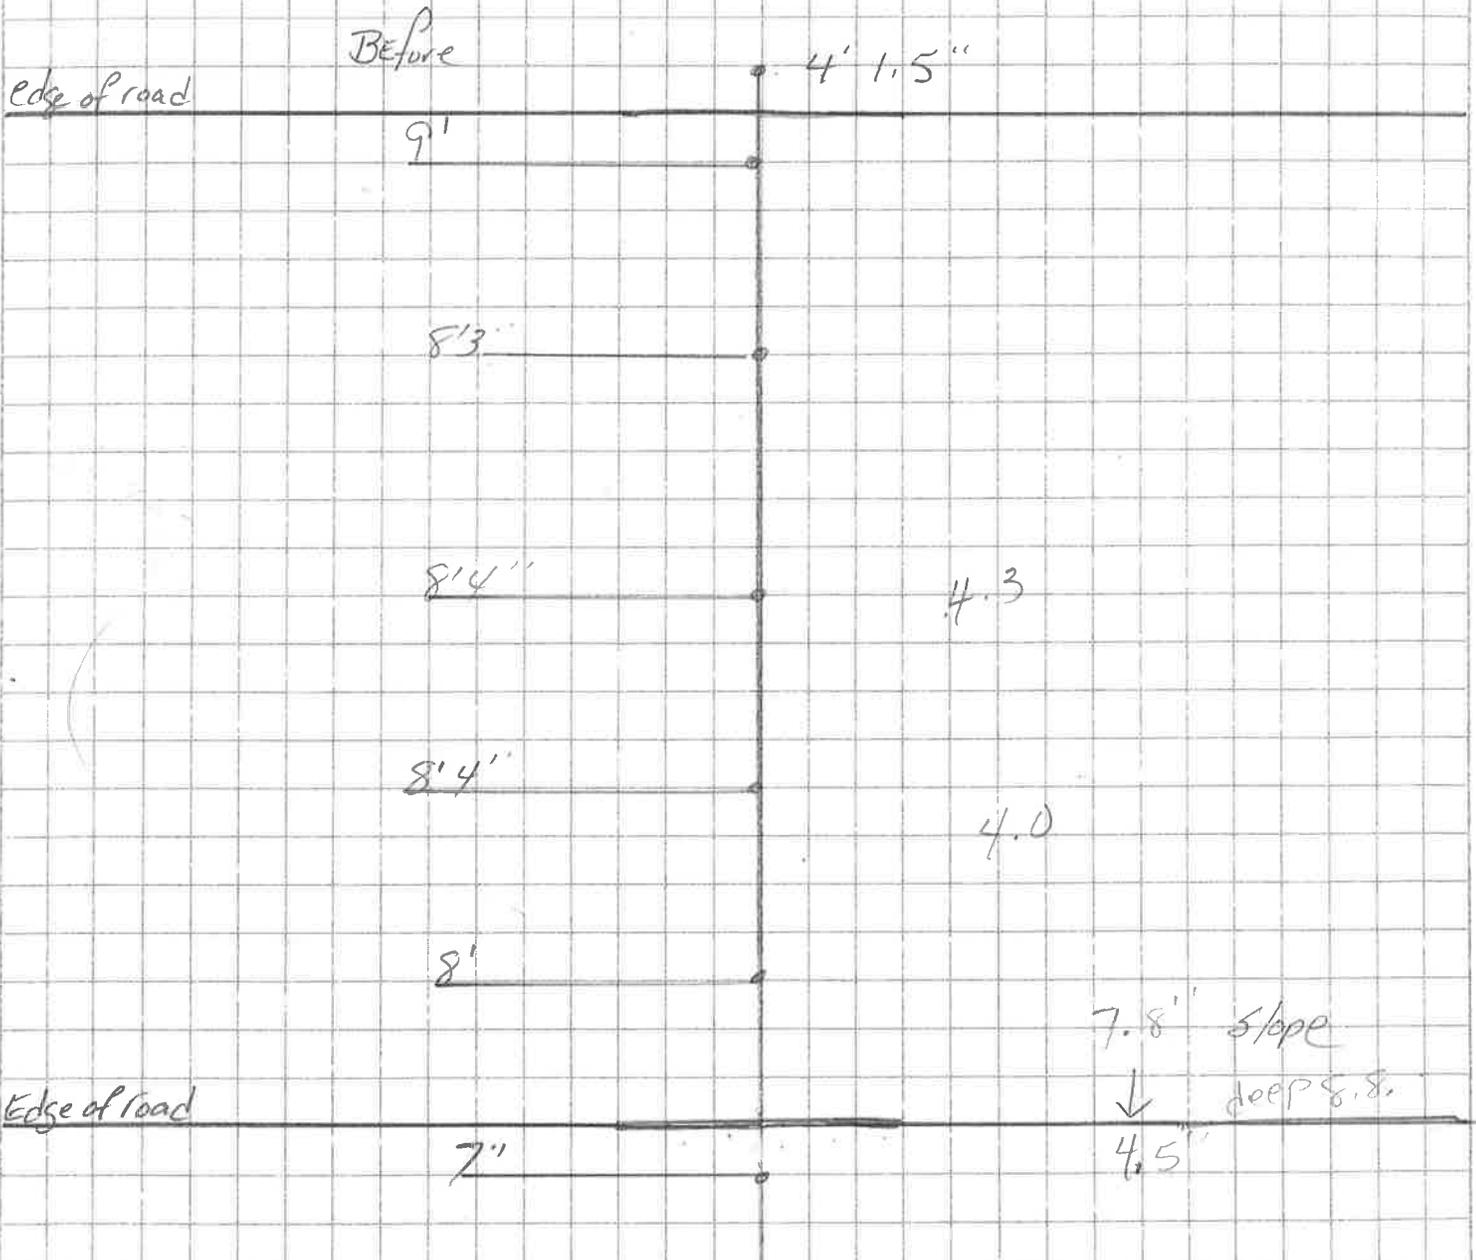

HHS TRACK

Continued on Page _____

Read and Understood By _____

Signed _____

Date _____

Signed _____