

STATE OF TENNESSEE, ROANE COUNTY, REGISTER'S OFFICE
The foregoing instrument and certificate were noted in
Note Book N Page 132 at 2:15 O'clock P on Oct 19, 1981
and recorded in Deed Book D Series 16 Page 171
Rec. Fee \$ 6.00 State Tax \$ 234.00 Regs. Fee \$ 50
Total \$ 240.50 Receipt No. 65677
Witness my hand.
Donny Blaylock
Register

#271
WATER

EASEMENT

Date Oct 2 1981

FIVE ~~Four~~ 5 residential water taps.

For and in full consideration of \$ Four (~~5~~) paid, receipt of which is hereby acknowledged, I/we grant unto the Harriman Utility Board, operating agency for the City of Harriman, Tennessee, an easement described as follows;

A 20' wide strip lying 10' on either side of a water line with the center line described as shown on the attached Drawing W-157-S.

Services made

2/7/82 100 - 80 817 Donny Blaylock
7/3/84 WO - 93 248 Donny Blaylock
6/27/90 Sept - 2779 Tammy Crowwell

for the purpose of installing, operating and maintaining, including rights of ingress and egress,

a 6" & 2" waterline on or over my/our property in the 1st Civil District of Roane County, Tennessee, and described as follows;

Recorded in Deed Book S-9 Page 139 & H-14 Page 106

to serve my/our property and other property or properties. Any damage to fences, crops or any other undue or excessive damage is to be paid by the Harriman Utility Board.

This easement signed this 2 day of October 1981.

Witness:
AG Stuchser

Signature of owner or owners.
Hubert Blaylock

State of Tennessee
Roane County

Personally appeared before me Hubert Blaylock
a Notary Public in and for said County, the within named bargainors

with whom I am personally acquainted, and who acknowledged that he executed the within instrument for the purposes therein contained.

Witness my hand and official seal this 21 day of November 1981


My commission expires Dec. 12, 1982

Notary Public Edna Lane

HUBERT BLAYLOCK

(Locations to be specified later)

296 296 306

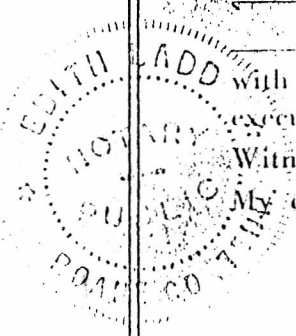

N



Scale 1"=100'

30' ROADWAY EASEMENT

Pole stub

Pole stub


DUIE SWICEGOOD


BLAYLOCK

BESSIE SWICEGOOD

2006

H. View Dr.

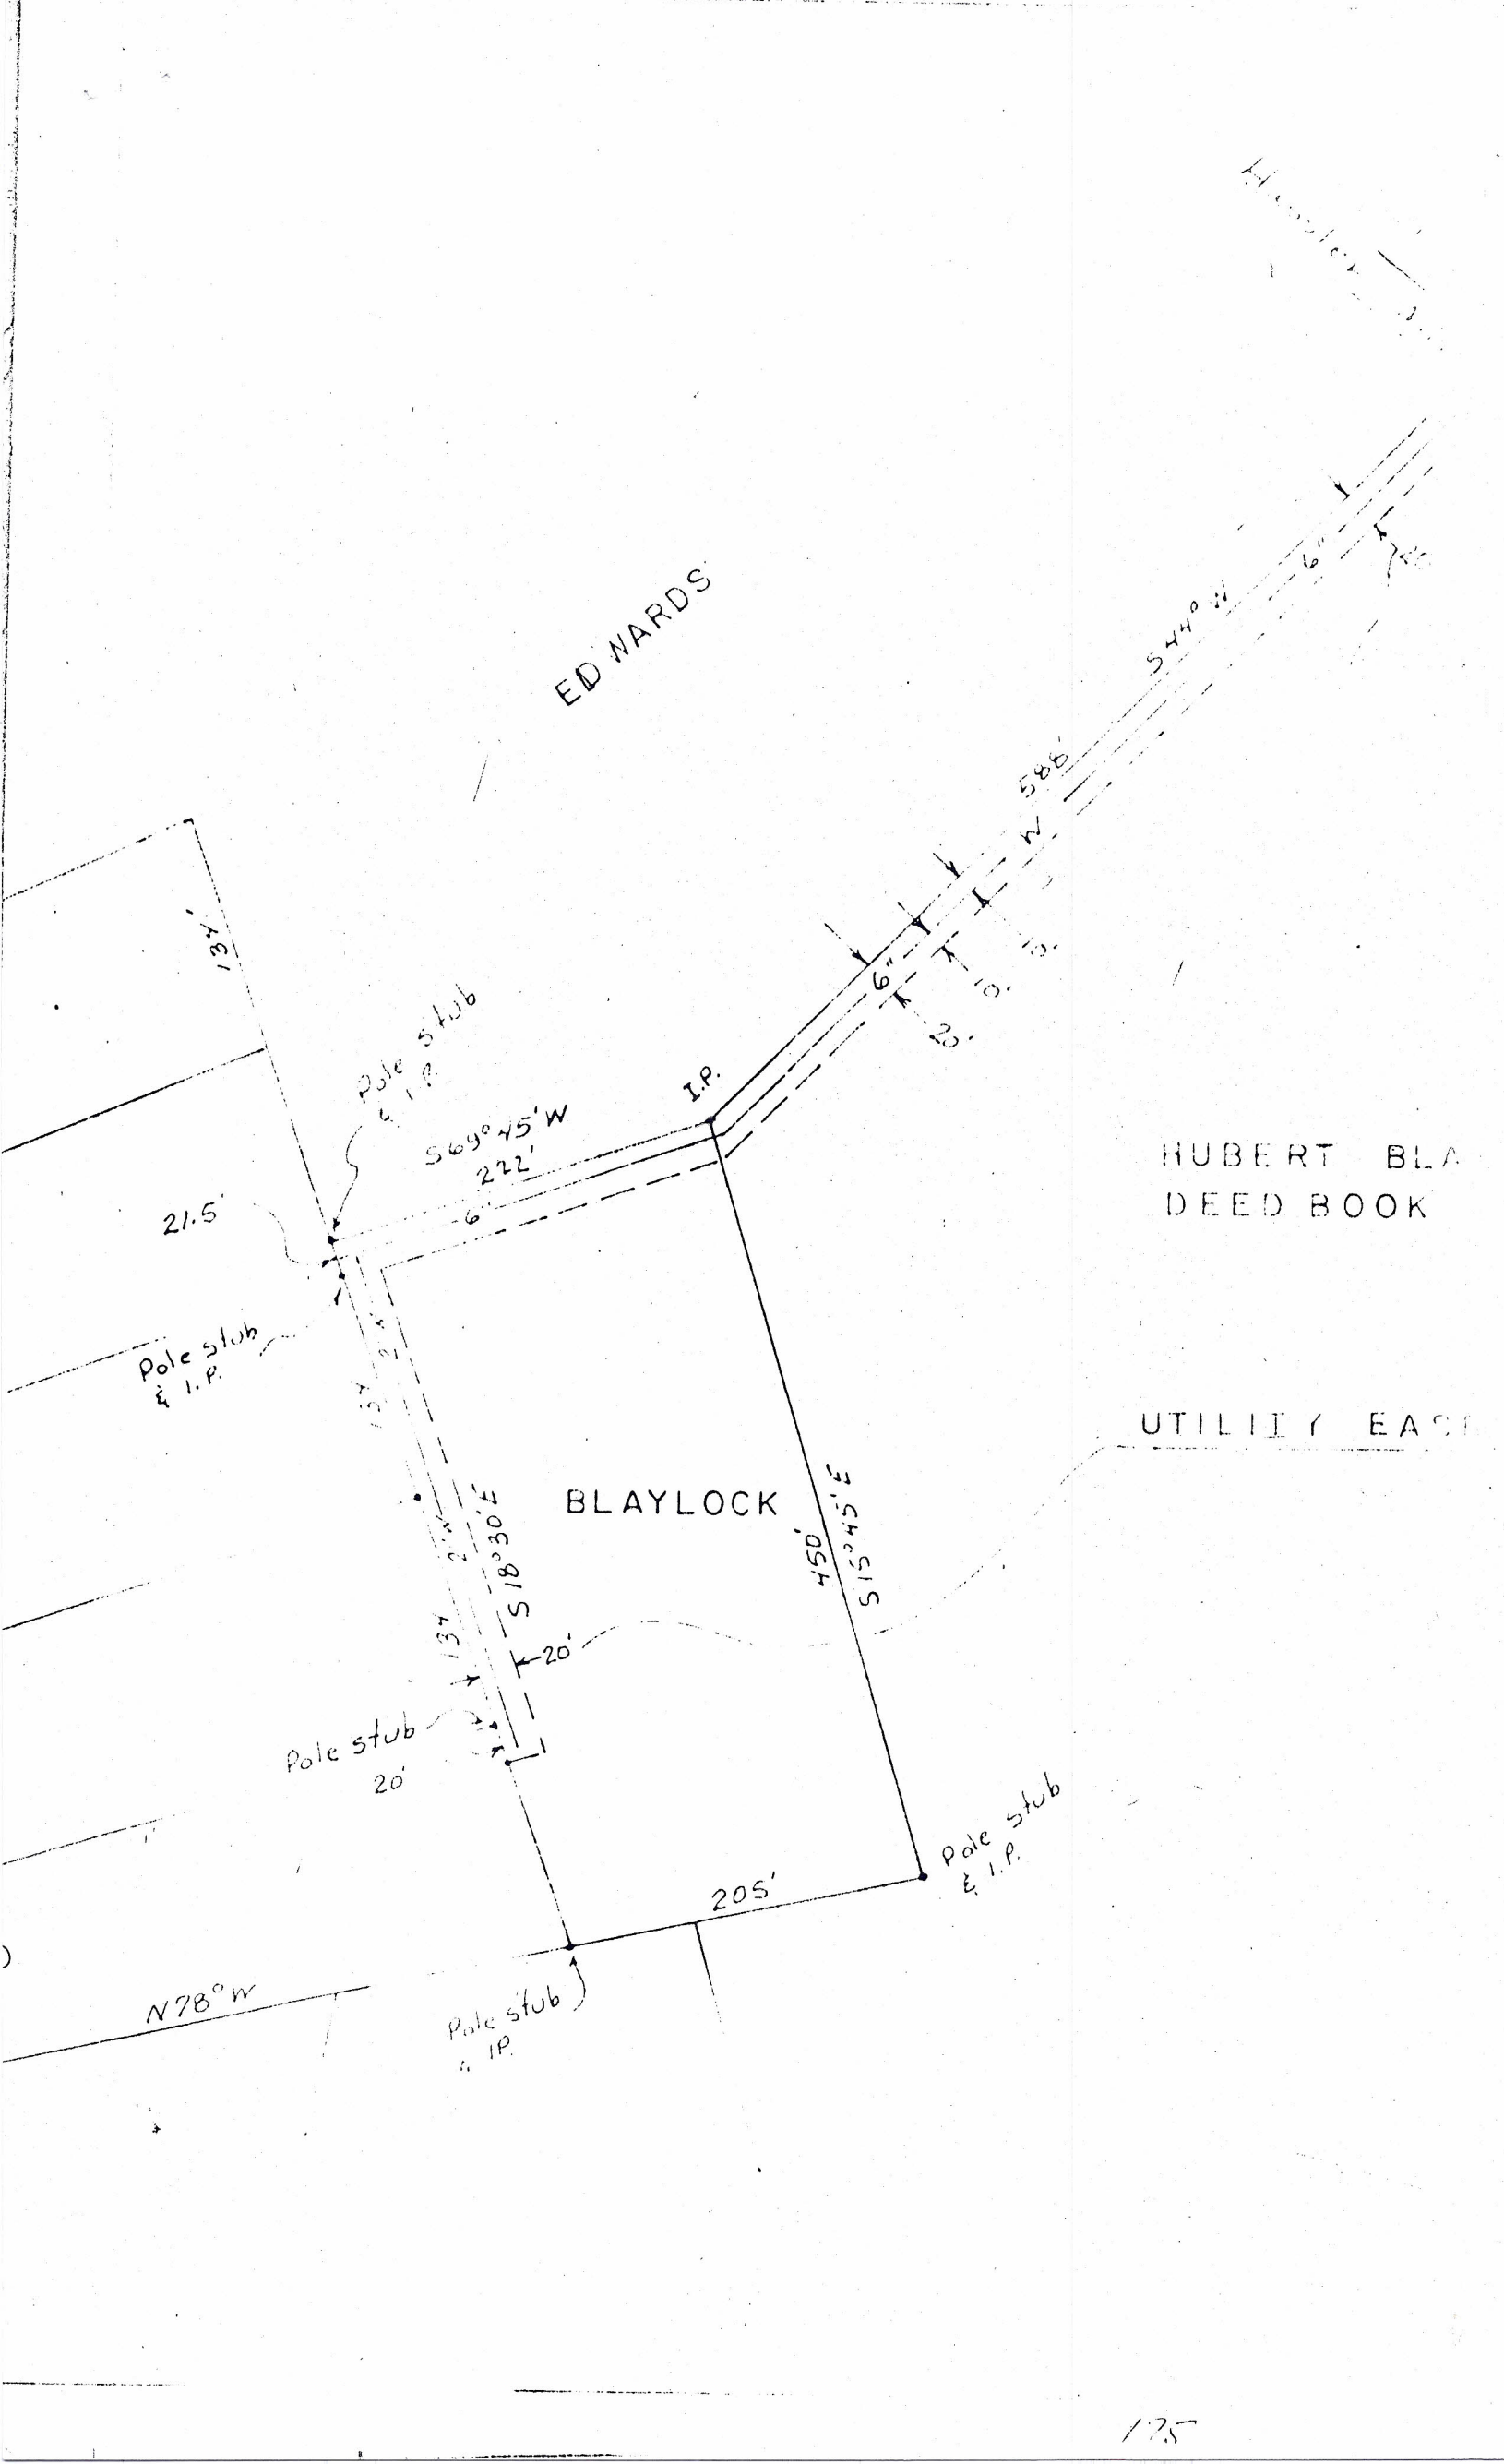

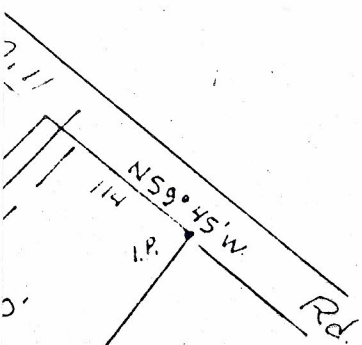

LAYLOCK
K S-9 p-139
H-14 p-106

EASEMENT

HARRIMAN UTILITY BOARD
HARRIMAN, TENNESSEE

9-22 8'

Rd. CP

SWICEGOOD HILL RESIVOIR
EASEMENT REQUIREMENTS

HUBERT BLAYLOCK

W-157

STATE OF TENNESSEE, ROANE COUNTY, REGISTER'S OFFICE

The foregoing instrument and certificate were noted in
Note Book N, Page 132 at 2:25 O'clock P M. Oct 19, 1991
and recorded in Deed Book D, Series 16, Page 173
Rec. Fee \$ 12.00 State Tax \$ — Regs. Fee \$ —
Total \$ 12.00 Receipt No. 65678

Witness my hand.

J. D. [Signature]
Register B. V. [Signature]

This instrument prepared by:

Badger and Crass

ATTORNEYS AT LAW

OLD COURT SQUARE

KINGSTON, TENNESSEE 37763

Taxpayer name and
address is Grantee
unless noted herein.