

map 141 pcl-32

GRANT OF ELECTRIC UTILITY LINE EASEMENT

For and in consideration of the sum of \$10.00, in hand paid, receipt of which is hereby acknowledged, the undersigned owner, sometimes herein referred to as Grantor, hereby grants and conveys unto the CITY OF HARRIMAN, TENNESSEE, for the use and benefit of The Harriman Utility Board, an arm of said City, herein sometimes referred to as Grantee, a perpetual easement over and across certain hereinafter described real estate, said easement being 30 feet in width, lying 15 feet on either side of the center line of a certain electric power distribution line being installed as located on said property at location known and agreed to by the parties hereto, which line is for the purpose of installing, operating and maintaining an electric distribution line, including rights of ingress and egress to and from said line for the purpose of clearing, repairing and doing whatever is necessary for efficient operation of said line, upon and over the following described property:

Situated in the 2cd Civil District of MORGAN County, Tennessee, being that property owned by Grantor and referenced by deed, or deeds, of record in the Office of the Register for MORGAN County, Tennessee, to which reference is here made.

See Deed Book Y, Page 420-422, Office of the Register for MORGAN County, Tennessee. Also see Deed Book V, Volume 2, pages 300-306, Roan County, Tennessee.

The aforescribed line is to serve the abovescribed property and other property or properties.

This conveyance is made subject to the following restrictions, which shall run with the land:

A. No building or other structures, other than fences, will be constructed or located within the described easement area and no trees are to be planted within said easement area.

B. Initial right of way clearing shall be performed by the Grantor in the following manner:

All trees shall be removed and underbrush cleared so that the right of way will be clear from the ground up within the 30 ft. width. Trees bordering the right of way on either side shall be trimmed symmetrically unless otherwise specified. Dead trees located outside of the right of way but within proximity thereof, which would strike the line in falling, shall be removed. Leaning trees which would require topping, if not removed, shall either be removed or topped.

C. If underground facilities are to be installed, initial right of way clearing shall be performed by the Grantor in the following manner:

All trees shall be removed and underbrush cleared, with all stumps, rocks and other obstructions, removed and the easement graded to within two inches of final grade over the entire width of said required right of way.

D. The Grantee shall have the right to trim or cut any tree or shrub and at anytime remove any obstruction placed on said right of way to avoid interference with the safe and efficient operation of its facilities.

9th June 1939:25
Received for record this day of June 1939:25
JAMES W. JONES, Register
MORGAN COUNTY

This instrument was prepared by George H. Lockett,
Attorney, 315 Devonia St., P.O. Box 436,
Harriman, TN 37748

E. The Grantor reserves the right to use said easement area for any other purpose which would not interfere with the safe and proper construction, installation, operation, maintenance, alteration, repair or removal of the facilities of Grantee.

The Grantor certifies that he is the owner of the property aforescribed and has a good and perfect right to enter into this agreement and will defend the title to said property against the claims of all persons whomsoever.

Whereever herein a singular designation is made for more than one Grantor, it is agreed that all Grantors are included in said designation.

This 17th day of May, 19 93.

Signature of Owner or Owners

Coal Creek Mining and Manufacturing Co.

By: *[Signature]*
Its Executive Vice President

STATE OF TENNESSEE
COUNTY OF ~~ROANE~~ KNOX

Personally appeared before me, the undersigned, a Notary Public in and for said County and State, the within named bargainors, Fred W. Wyatt

with whom I am personally acquainted, and who acknowledged that he executed the within instrument for the purposes therein contained.


Witness my hand and official seal this 17th day of May, 19 93.

Vicki M. Shurman
Notary Public

My Commission Expires: 3-21-94.

Winter Gap Coal Co.

MAP 141 pch. 32

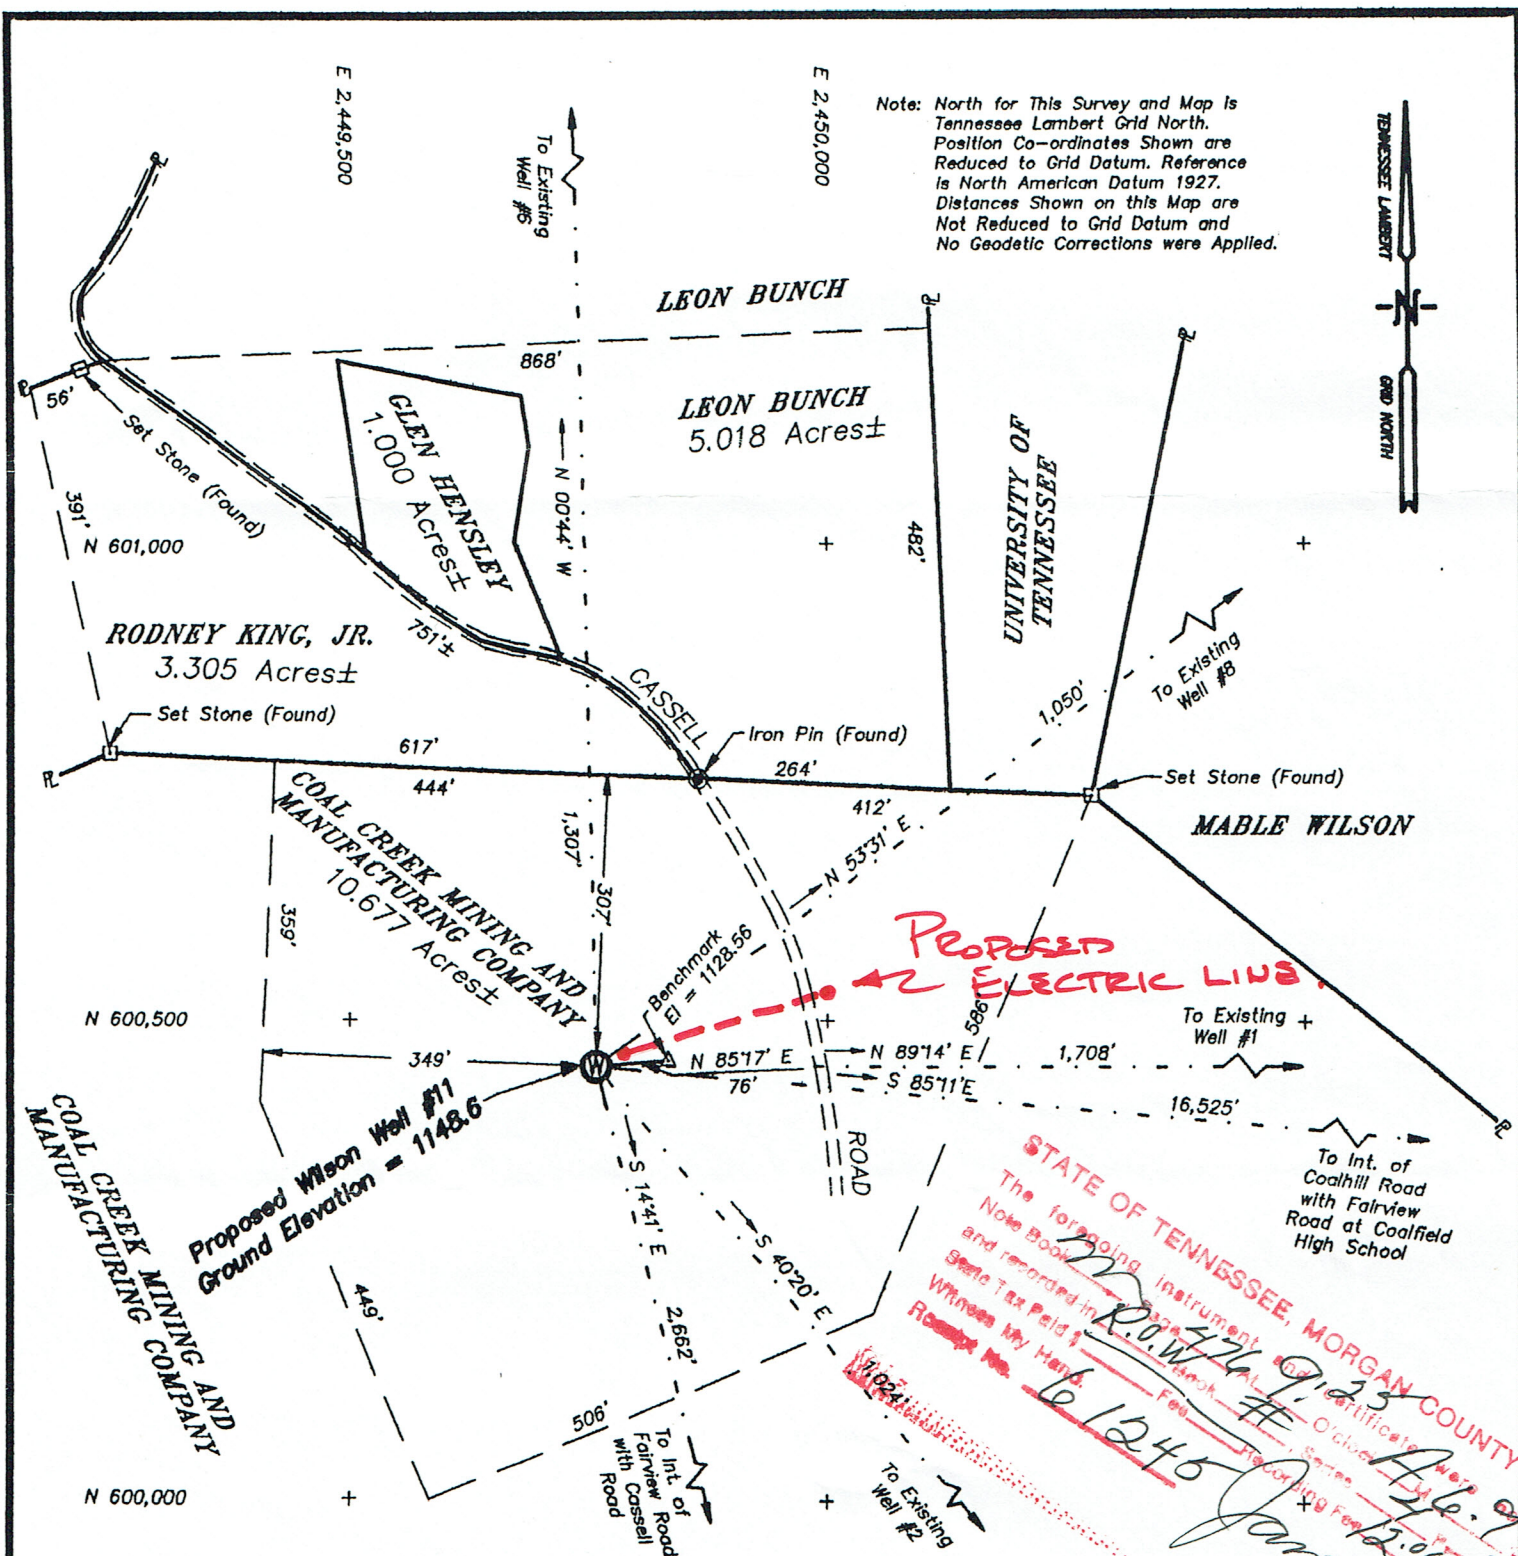

Note: Coal Creek Mining and Manufacturing Company Entails 53.38% of Drilling Unit. Leon Bunch Property Entails 25.09% of Drilling Unit. Glen Hensley Property Entails 5.00% of Drilling Unit. Robley Duncan Property Entails 16.53% of Drilling Unit.

CARTER COORD: Sec. 17, T6S, R61E, 500' FNL, 1,319' FWL
Morgan County, Tennessee
Petros Quadrangle 129-SW

Note: Acreage Leased From Coal Creek Mining and Manufacturing Company 2,500 Acres± (Wilson Field)


CERTIFICATION OF SURVEY

This is to Certify that I am a Registered Land Surveyor, Duly Licensed to Practice Surveying in the State of Tennessee and that I Have Made this Survey and Prepared this Map from Said Survey and that Both are True and Correct to the Best of My Knowledge and Belief.

Eugene Lackey
Eugene Lackey, RLS
Tennessee Certificate #411



GRAPHIC SCALE

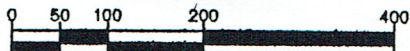

1 inch = 200 feet

REVISED UNIT
WILSON/ARM #11
OPERATED BY

AMERICAN RESOURCE MANAGEMENT, INC.

P. O. Box 330, OLIVER SPRINGS, TN 37840

SCALE: 1 INCH = 200 FEET

DATE: MAY 10, 1993

SURVEY BY:

LACKEY AND ASSOCIATES, INC.

128 E. TRI-COUNTY BOULEVARD

OLIVER SPRINGS, TN 37840

PHONE: (615) 435-7663

DRAWING NO. 93-220