


LEGEND

- ⊙ = Power Pole
- ⊙ = Light Pole
- = Water Meter
- ℙ = Property Line

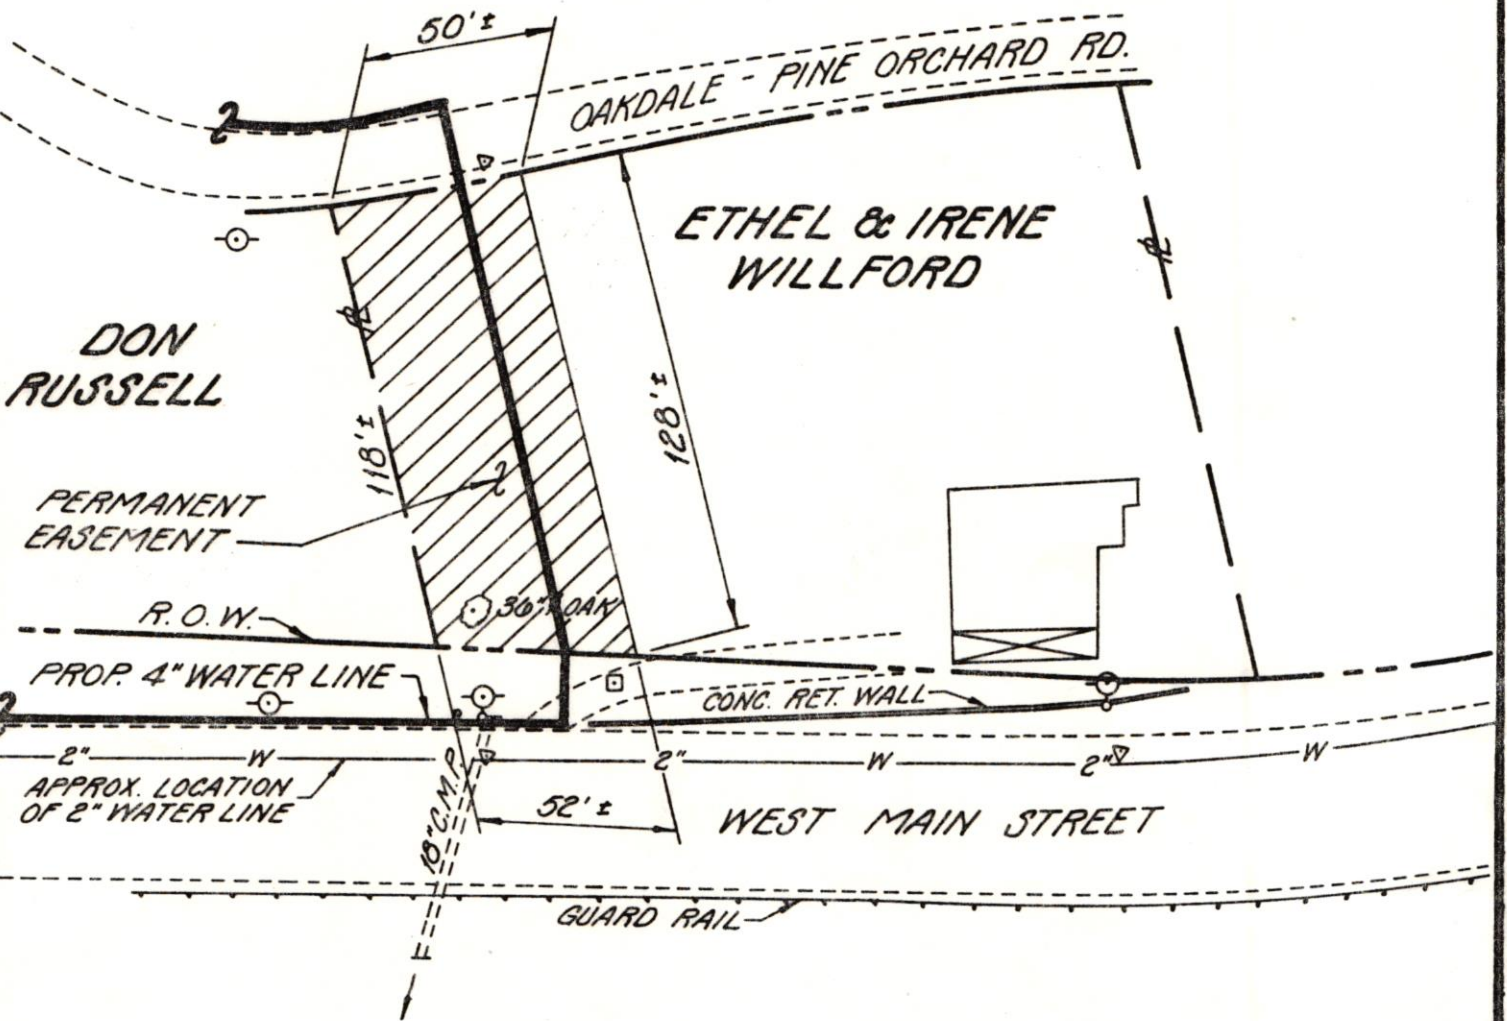

Plat of the Property of
Ethel and Irene Willford

Showing Proposed Water Line
Permanent Construction Easement

Wolfe Branch Utility District

Fred Newcomb, Chairman
Hollis Eble, Secretary
Mitchell Johnson, Commissioner
Donald Painter, Manager

Scale: 1" = 50'

Hensley-Schmidt, Inc.
Consulting Engineers
Knoxville, Tennessee

Date August 15, 1983

Drawing No. 7077-WE-1

Pg.

P.B.

TOPO