



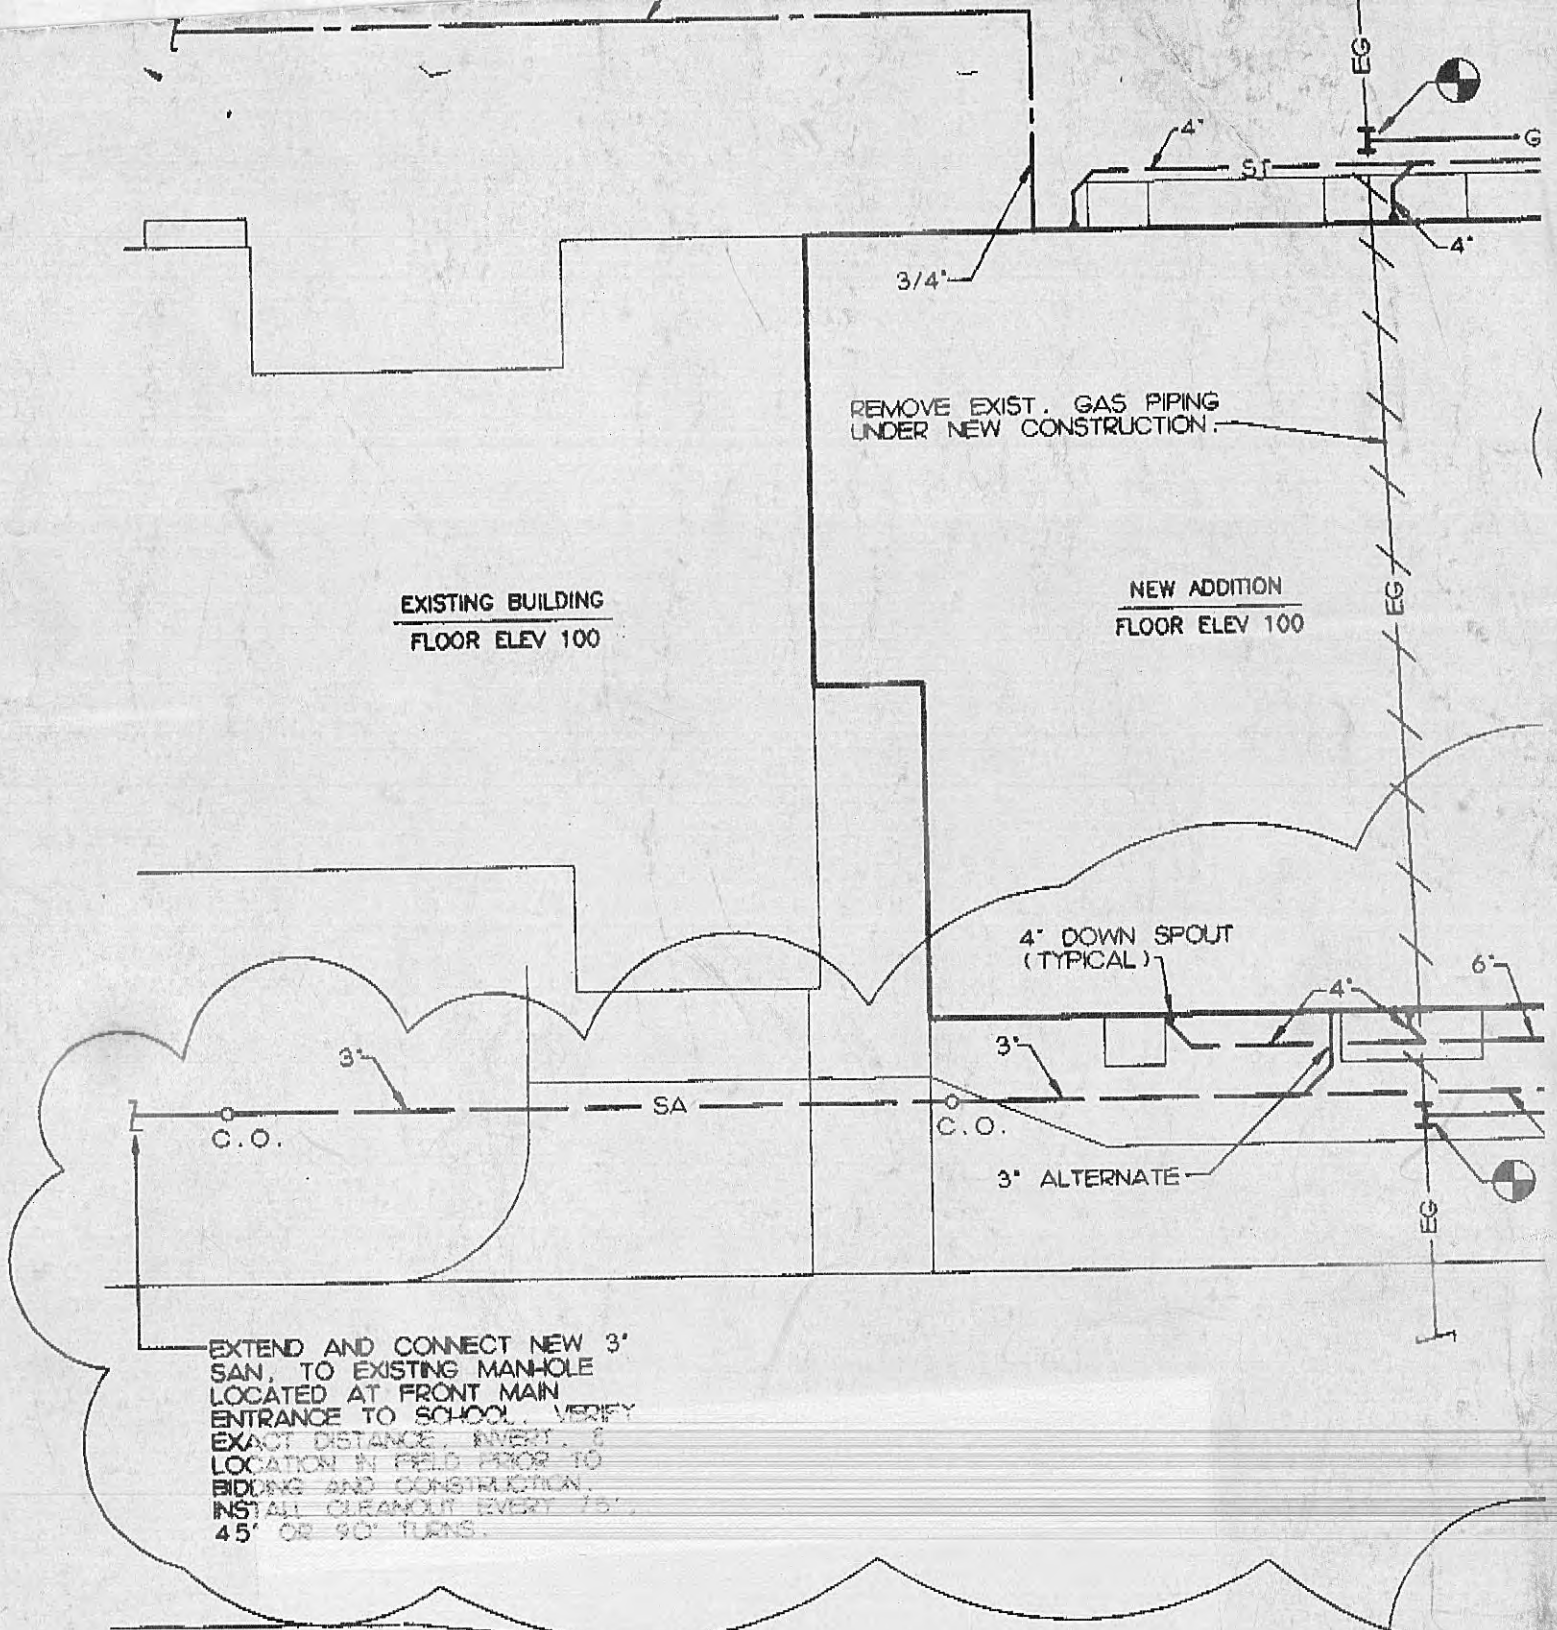

MIDTOWN ELEMENTARY SITE UTILITIES - PLUMBING

SCALE: 1" = 20'-0"

ESG ENGINEERING SERVICES GROUP, P.C.
CONSULTING ENGINEERS
KNOXVILLE, TN

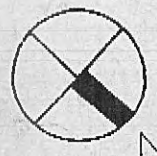

ADD # 2

KAATZ, BINKLEY, JONES & MORRIS ARCHITECTS, INC.

2125 CLINCH AVE., P.O. BOX 1007 KNOXVILLE, TN 37901 615-557-4166
9700 MT. JULIET RD., P.O. BOX 710 MT. JULIET, TN 37122 615-754-5268



CLASSROOM ADDITIONS TO
FOUR ROANE COUNTY SCHOOLS
ROANE COUNTY, TN

DATE
8/4/94

DWG. NO.
R
202C

SCANDLYN LUMBER CO., INC.

RETAIL BUILDING MATERIALS

LICENSED GENERAL CONTRACTORS

FAX # 615 354-0327

TELEFAX TRANSMISSION

DATE: 3-7-95

FROM: BETH

TO: DICK HALL

COMPANY: HUB

SCANDLYN LUMBER CO., INC.
509 SOUTH GATEWAY AVENUE
ROCKWOOD, TN 37854
U.S.A.FAX # 615 354-0327
PHONE # 615 354-0325

FAX #

882-1024

DRAWINGS TO REROUTE GAS LINE

@ MIDTOWN

3


PAGES INCLUDING COVER

PHONE: 615-354-0325 • FAX: 615-354-0327 • 509 S. GATEWAY • ROCKWOOD, TENNESSEE 37854

03/07/1995 09:53 6153540327


SCANDLYN LBR CO

PAGE 02

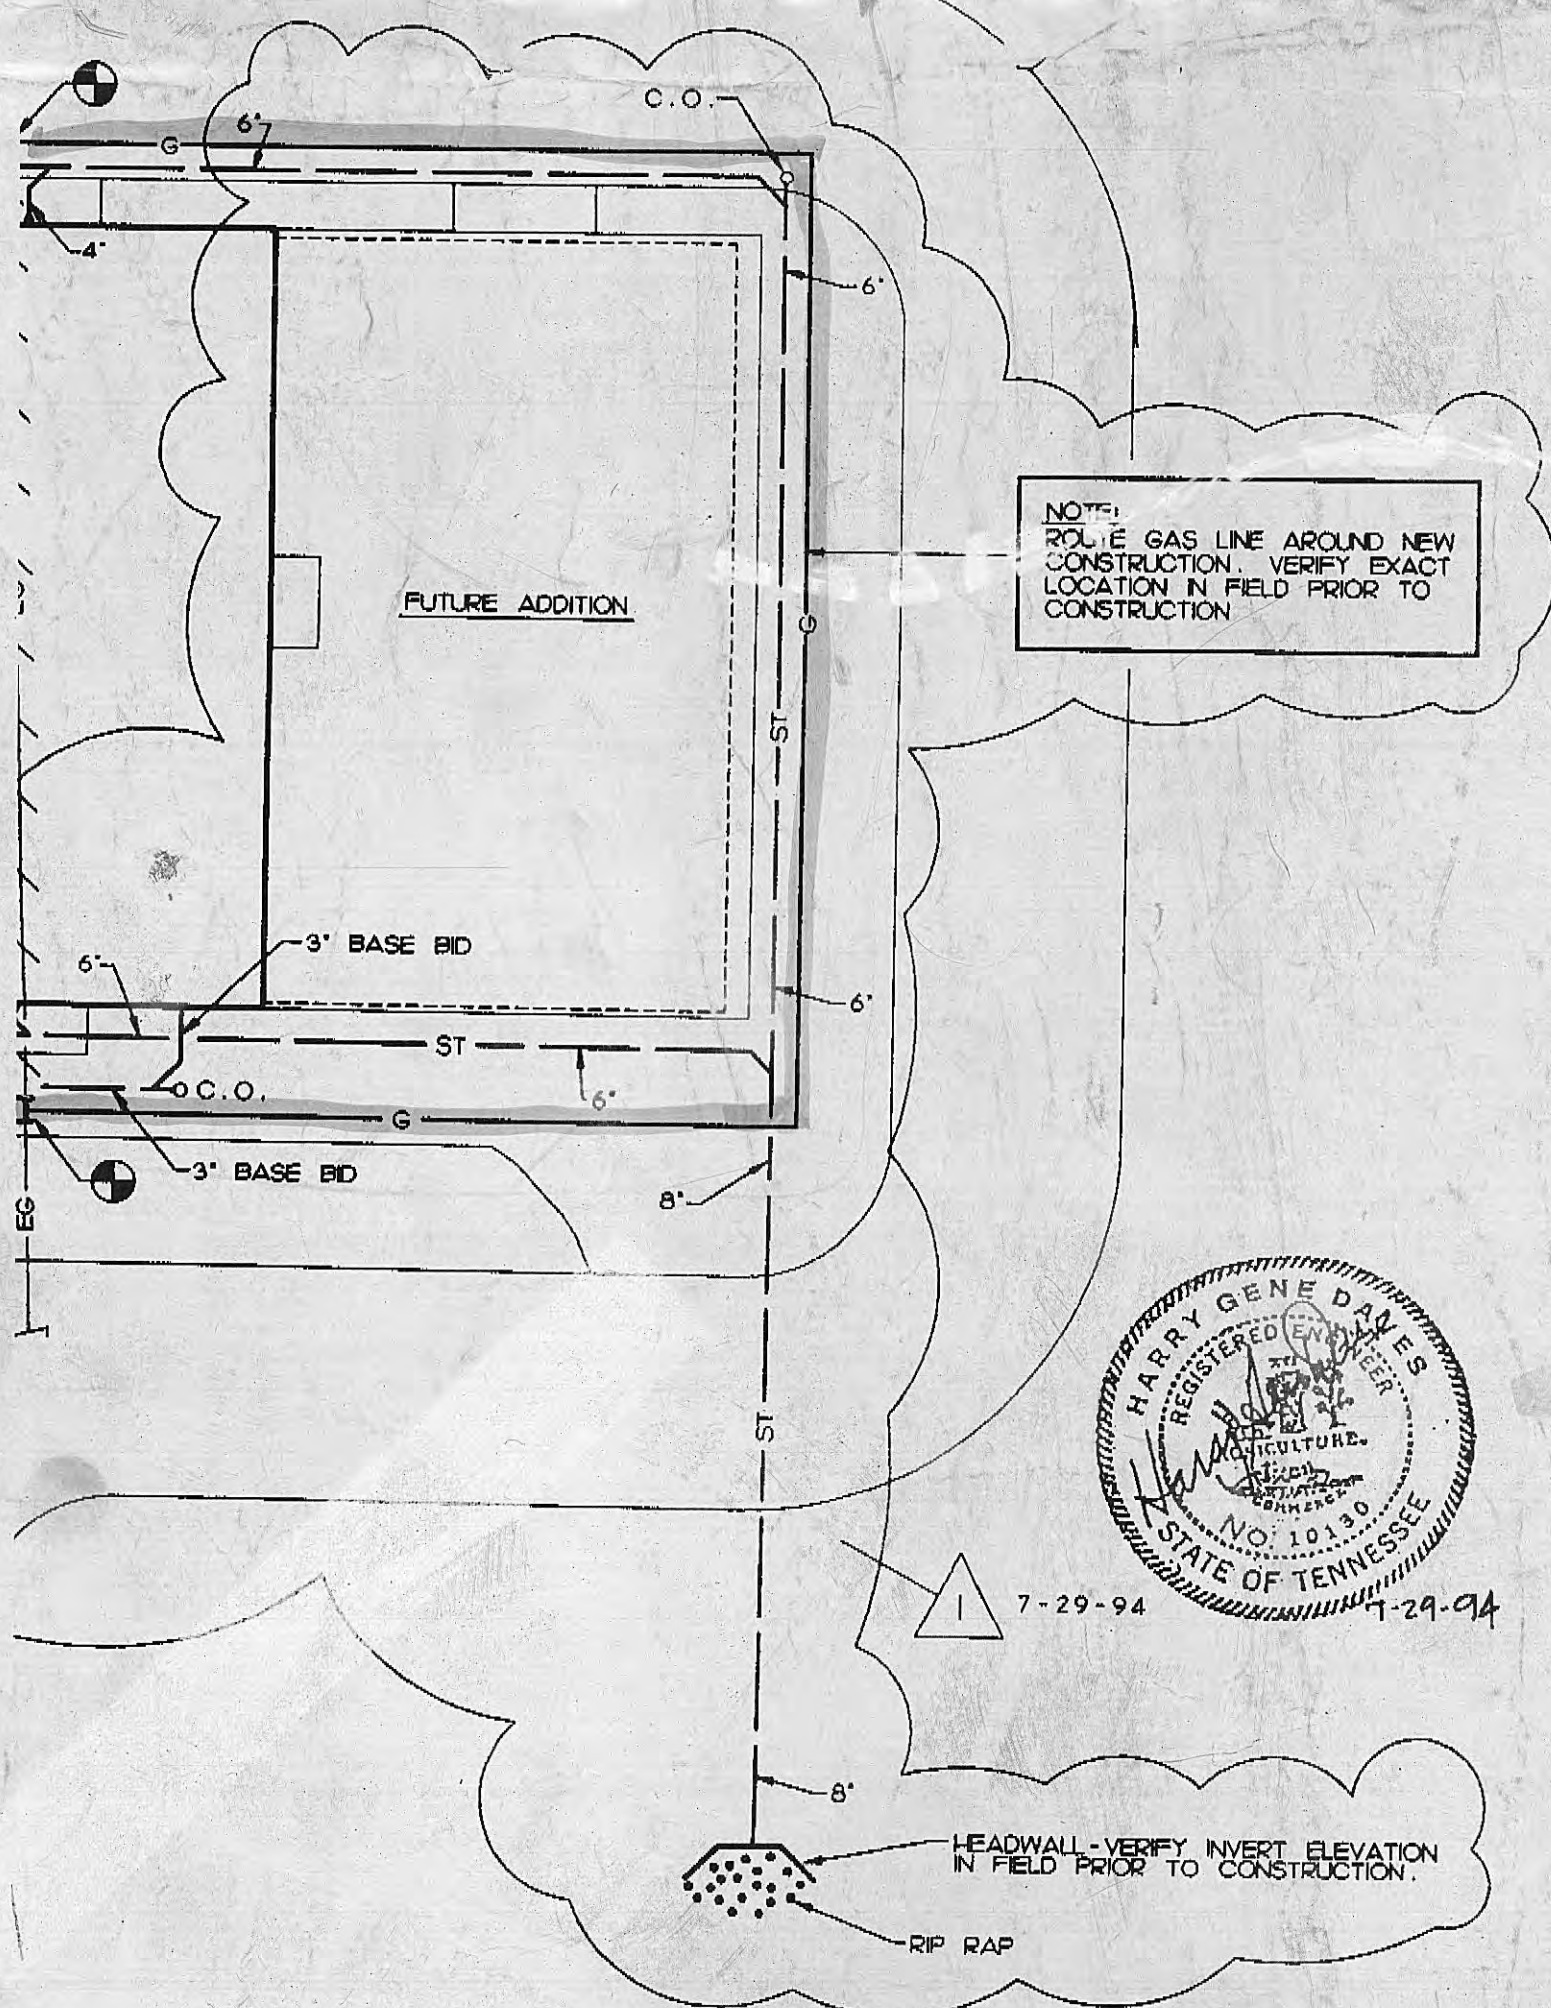

MIDTOWN ELEMENTARY SITE UTILITIES - PLUMBING

SCALE: 1" = 20'-0"

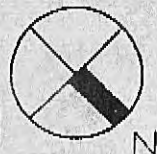ESGENGINEERING SERVICES GROUP, P.C.
CONSULTING ENGINEERS
KNOXVILLE, TN

882-1024

A170#2

KAATZ, BINKLEY, JONES & MORRIS ARCHITECTS, INC.8120 CLIPPER AVE. P.O. BOX 1007 KNOXVILLE, TN 37901 615-637-4180
3700 MT JULIET RD. P.O. BOX 718 MT JULIET, TN 37122 615-754-8888CLASSROOM ADDITIONS TO
FOUR ROANE COUNTY SCHOOLS
ROANE COUNTY, TNDATE 2/4/94
DWG. NO. R 203C