



PLAN	SURVEYED	DATE
	NOTED	BY
NOTE BOOK	NO. OF CHECKS	
	ST. OF WAY CHECKED	

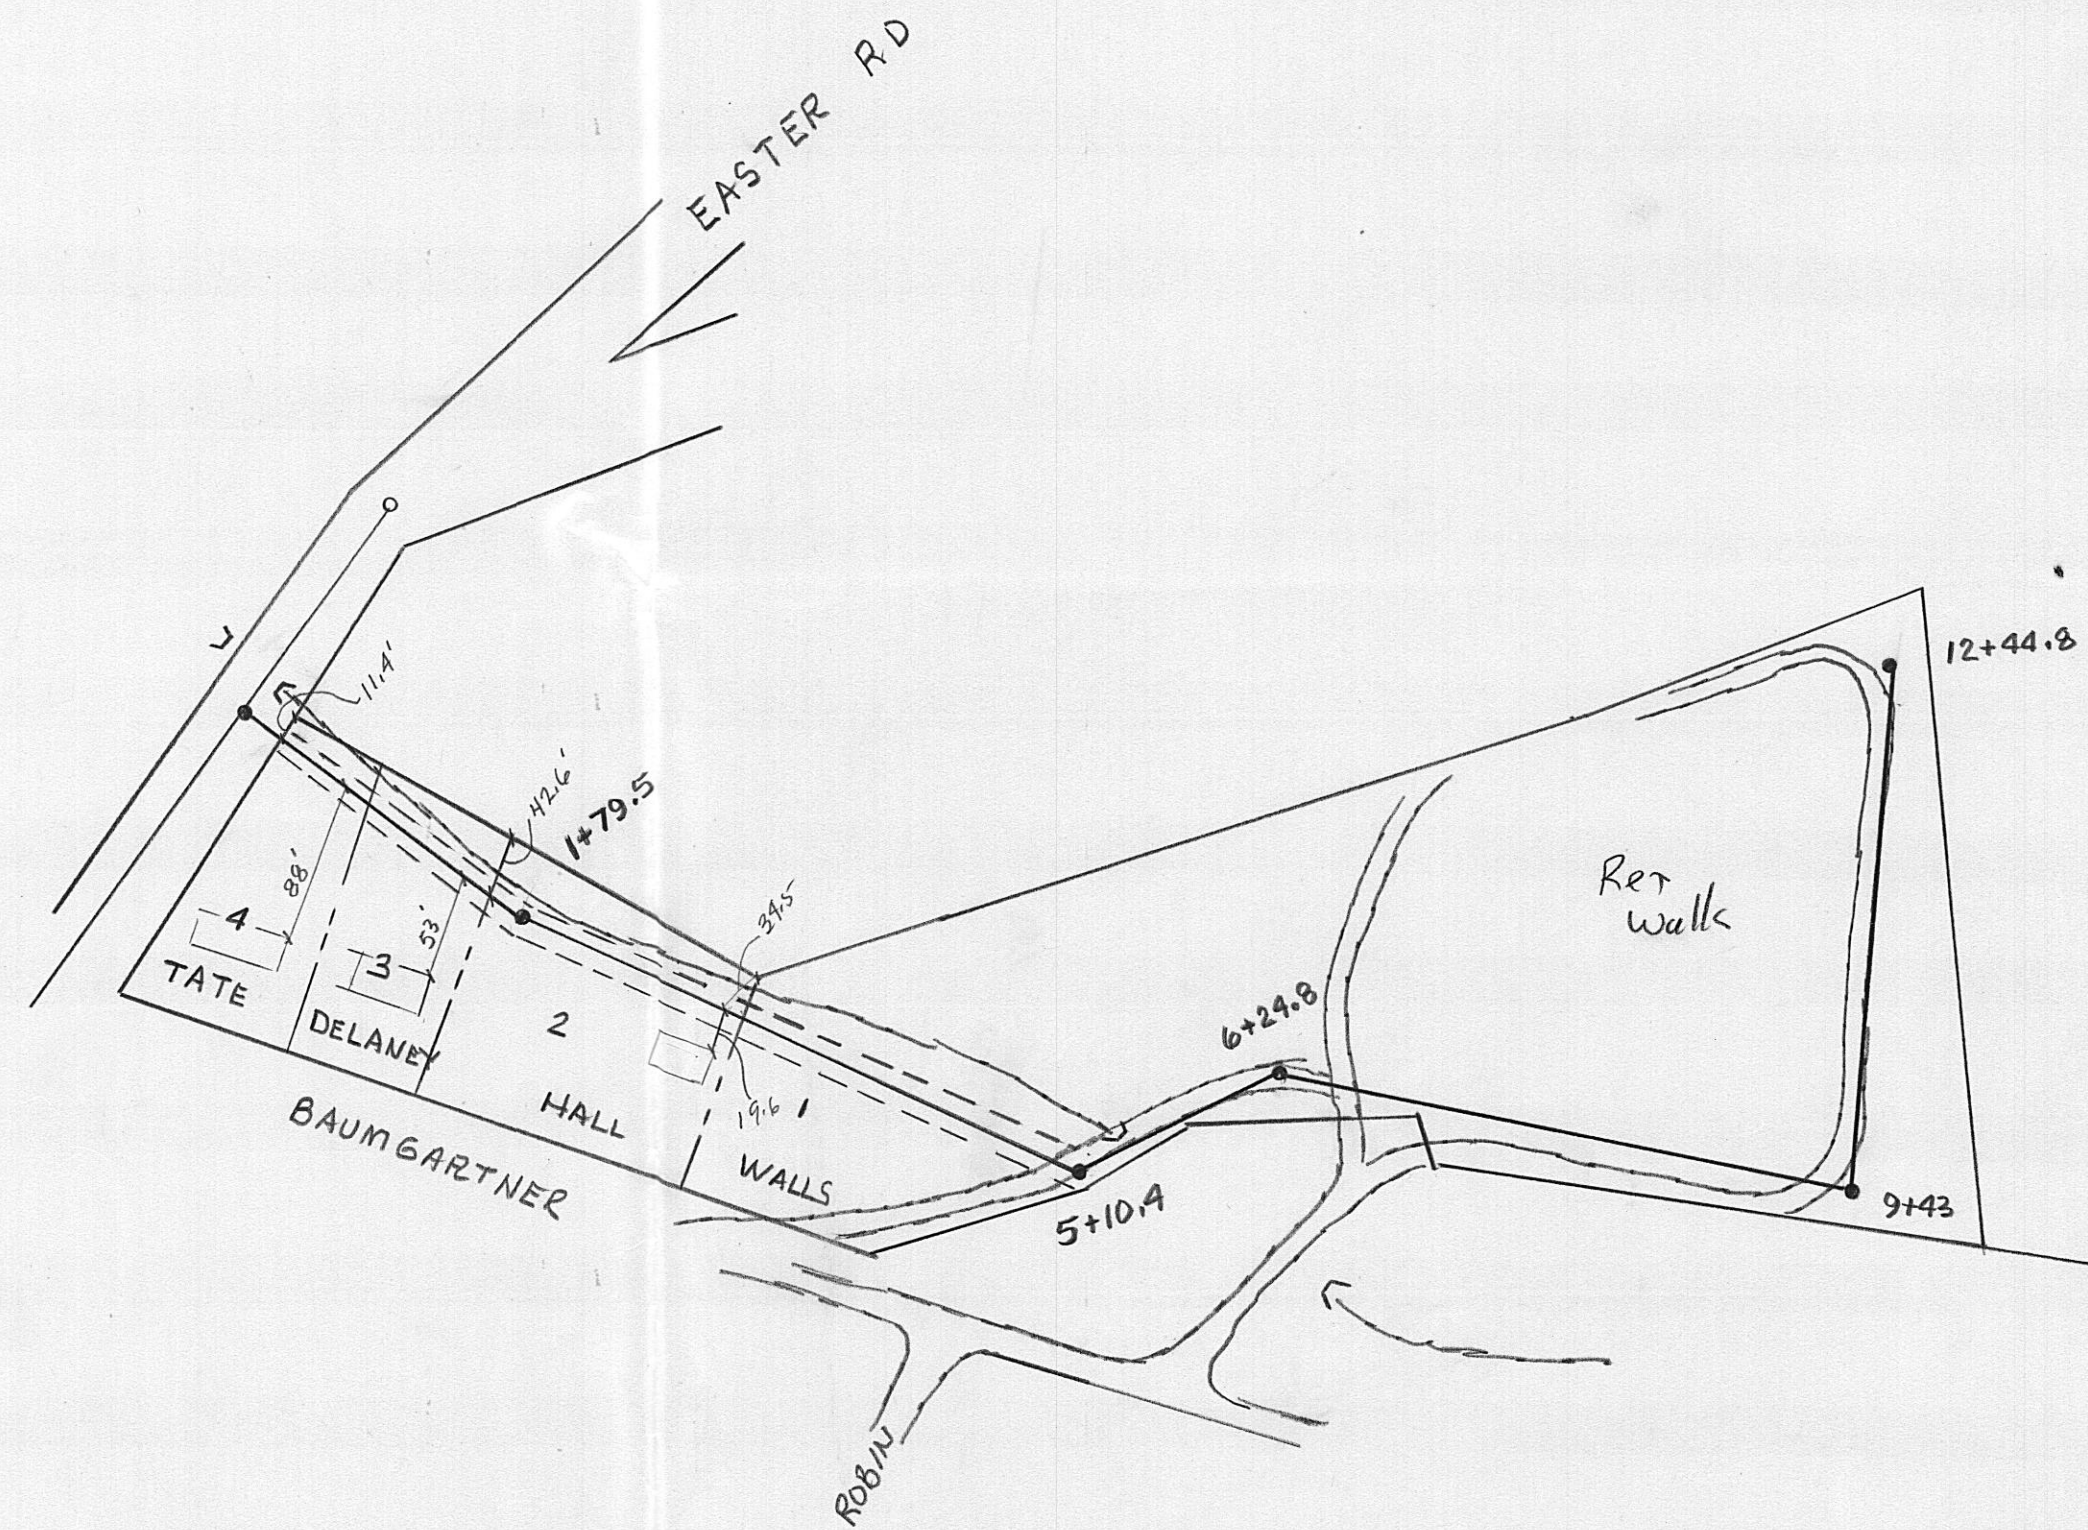

PROFILE	SURVEYED	DATE
	NOTED	BY
NOTE BOOK	NO. OF CHECKS	
	STRUCTURE NOTATIONS CHECKED	

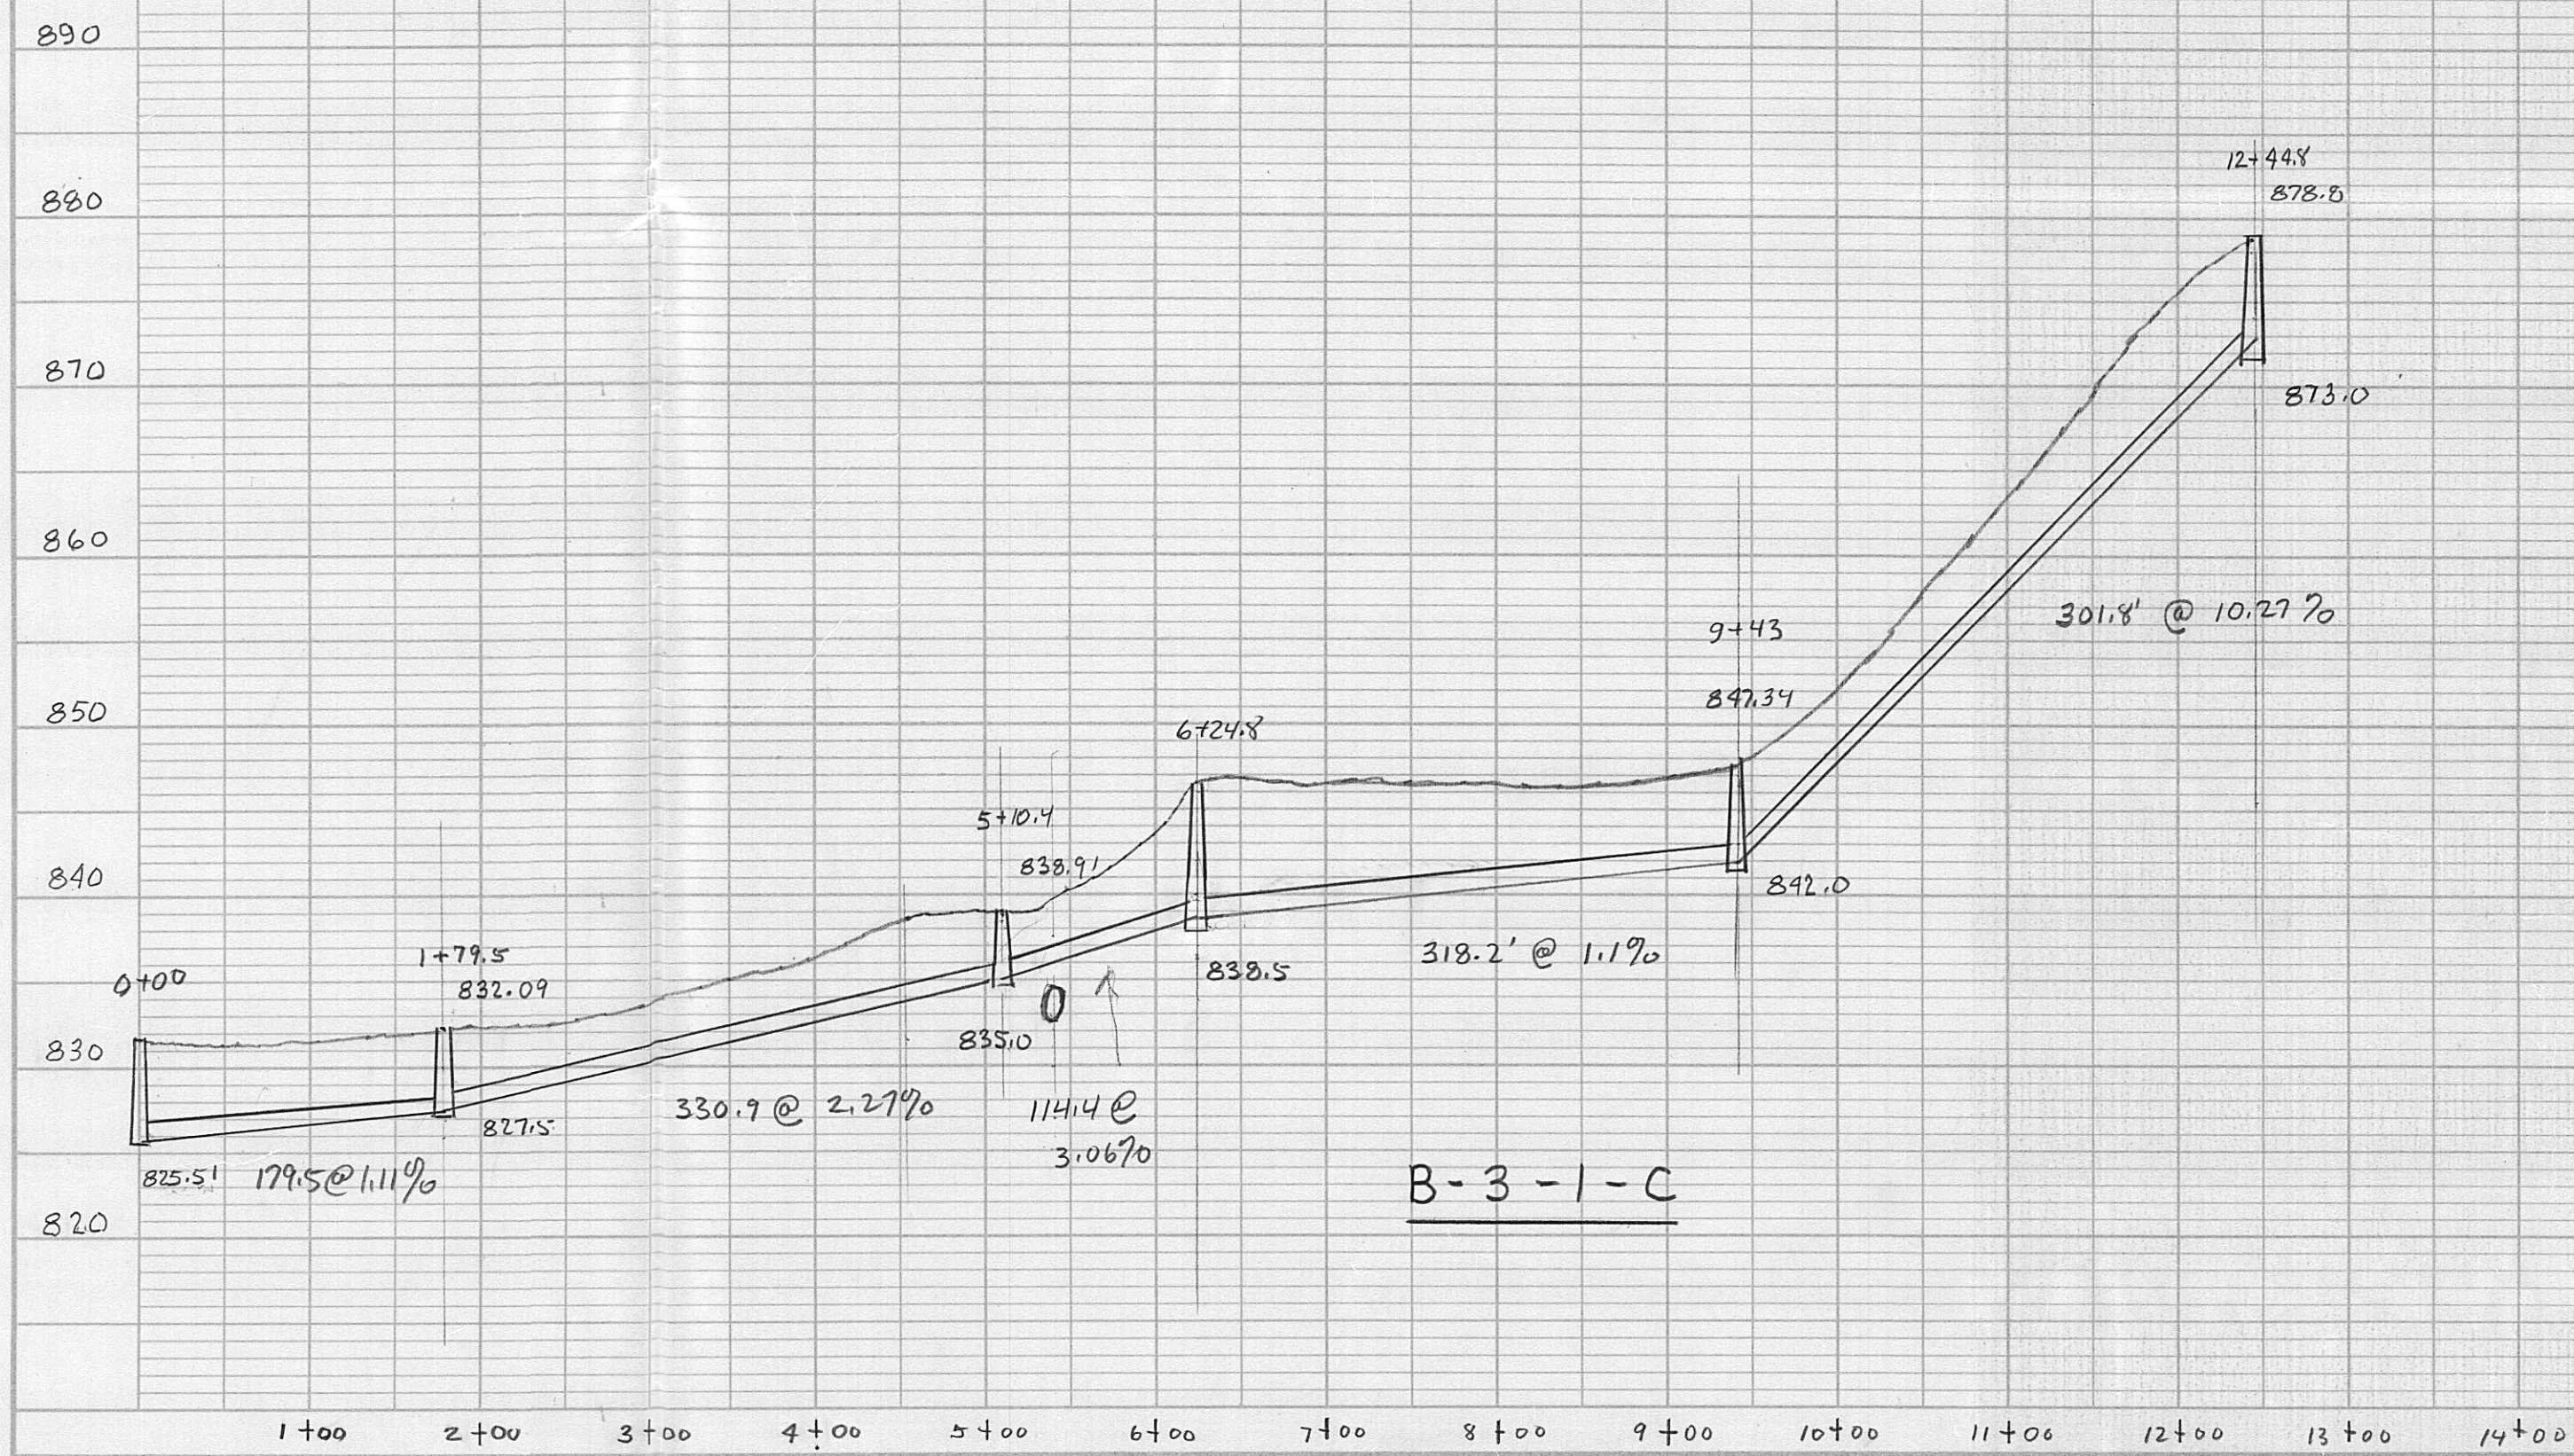

B-3-1-C

HARRIMAN UTILITY BOARD	
SEWER LINE EXTENSION	
WALLS AREA B-3-1-C	
9-23-77	DWG. NO. 111-D

PC 265