

CTI CONSOLIDATED TECHNOLOGIES, INC.
401 CHESTNUT STREET, SUITE 220
CHATTANOOGA, TN 37402


DESIGNER: *AS* DATE: _____
CHECKED: *CONST* DATE: _____

PROJECT NO.: 71017

SHEET ____ OF ____

CLIENT: *Oakdale/Wolfe Branch U.D. Waterline Replacement Phase 3*SUBJECT: *2" Gate Valve for the W.F. Coffman Line on Hwy 328 north*

5-92 D.K.

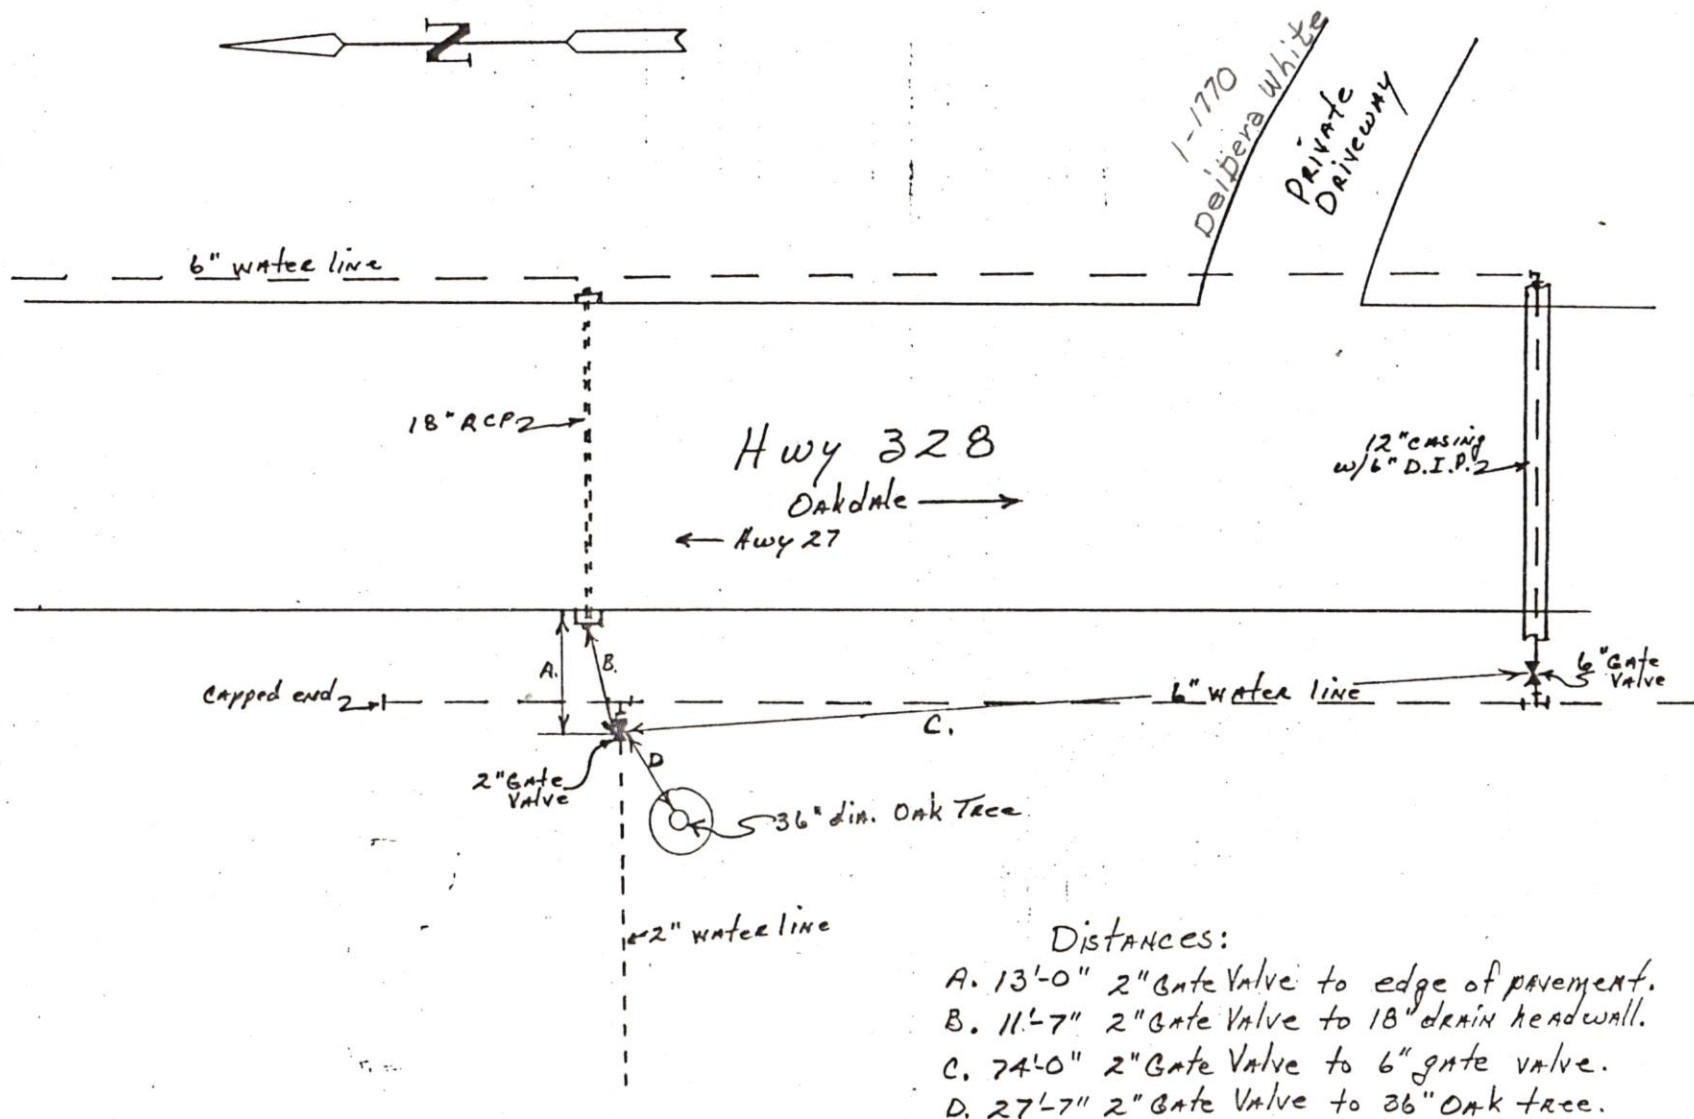

DISTANCES:

- A. 13'-0" 2" Gate Valve to edge of pavement.
- B. 11'-7" 2" Gate Valve to 18" drain headwall.
- C. 74'-0" 2" Gate Valve to 6" gate valve.
- D. 27'-7" 2" Gate Valve to 36" Oak tree.

W.F. COFFMAN