




SHEET TWO OF TWO SHEETS

NOTE: REFER TO SHEET ONE FOR CONVENTIONS

A		CORRECTION & ADDITIONS		EH	5-13-31
REVISION	NO.	REVISION	DATE	APPROVED	BY
DISTRIBUTION MAP OF HARRIMAN SHOWING STREET LIGHTING CONSTRUCTION					
THE TENNESSEE ELECTRIC POWER CO. CHATTANOOGA, TENNESSEE					
SCALE	1"=200'	APPROVED	K. R. B. [Signature]		
DRAWN	EH	DATE	June 6, 1931		
TRACED	EH	DRAWING NO.	1-D-4		
CHECKED	J. W. H. [Signature]	REISSUE	A		
DATE		EST. NO.			

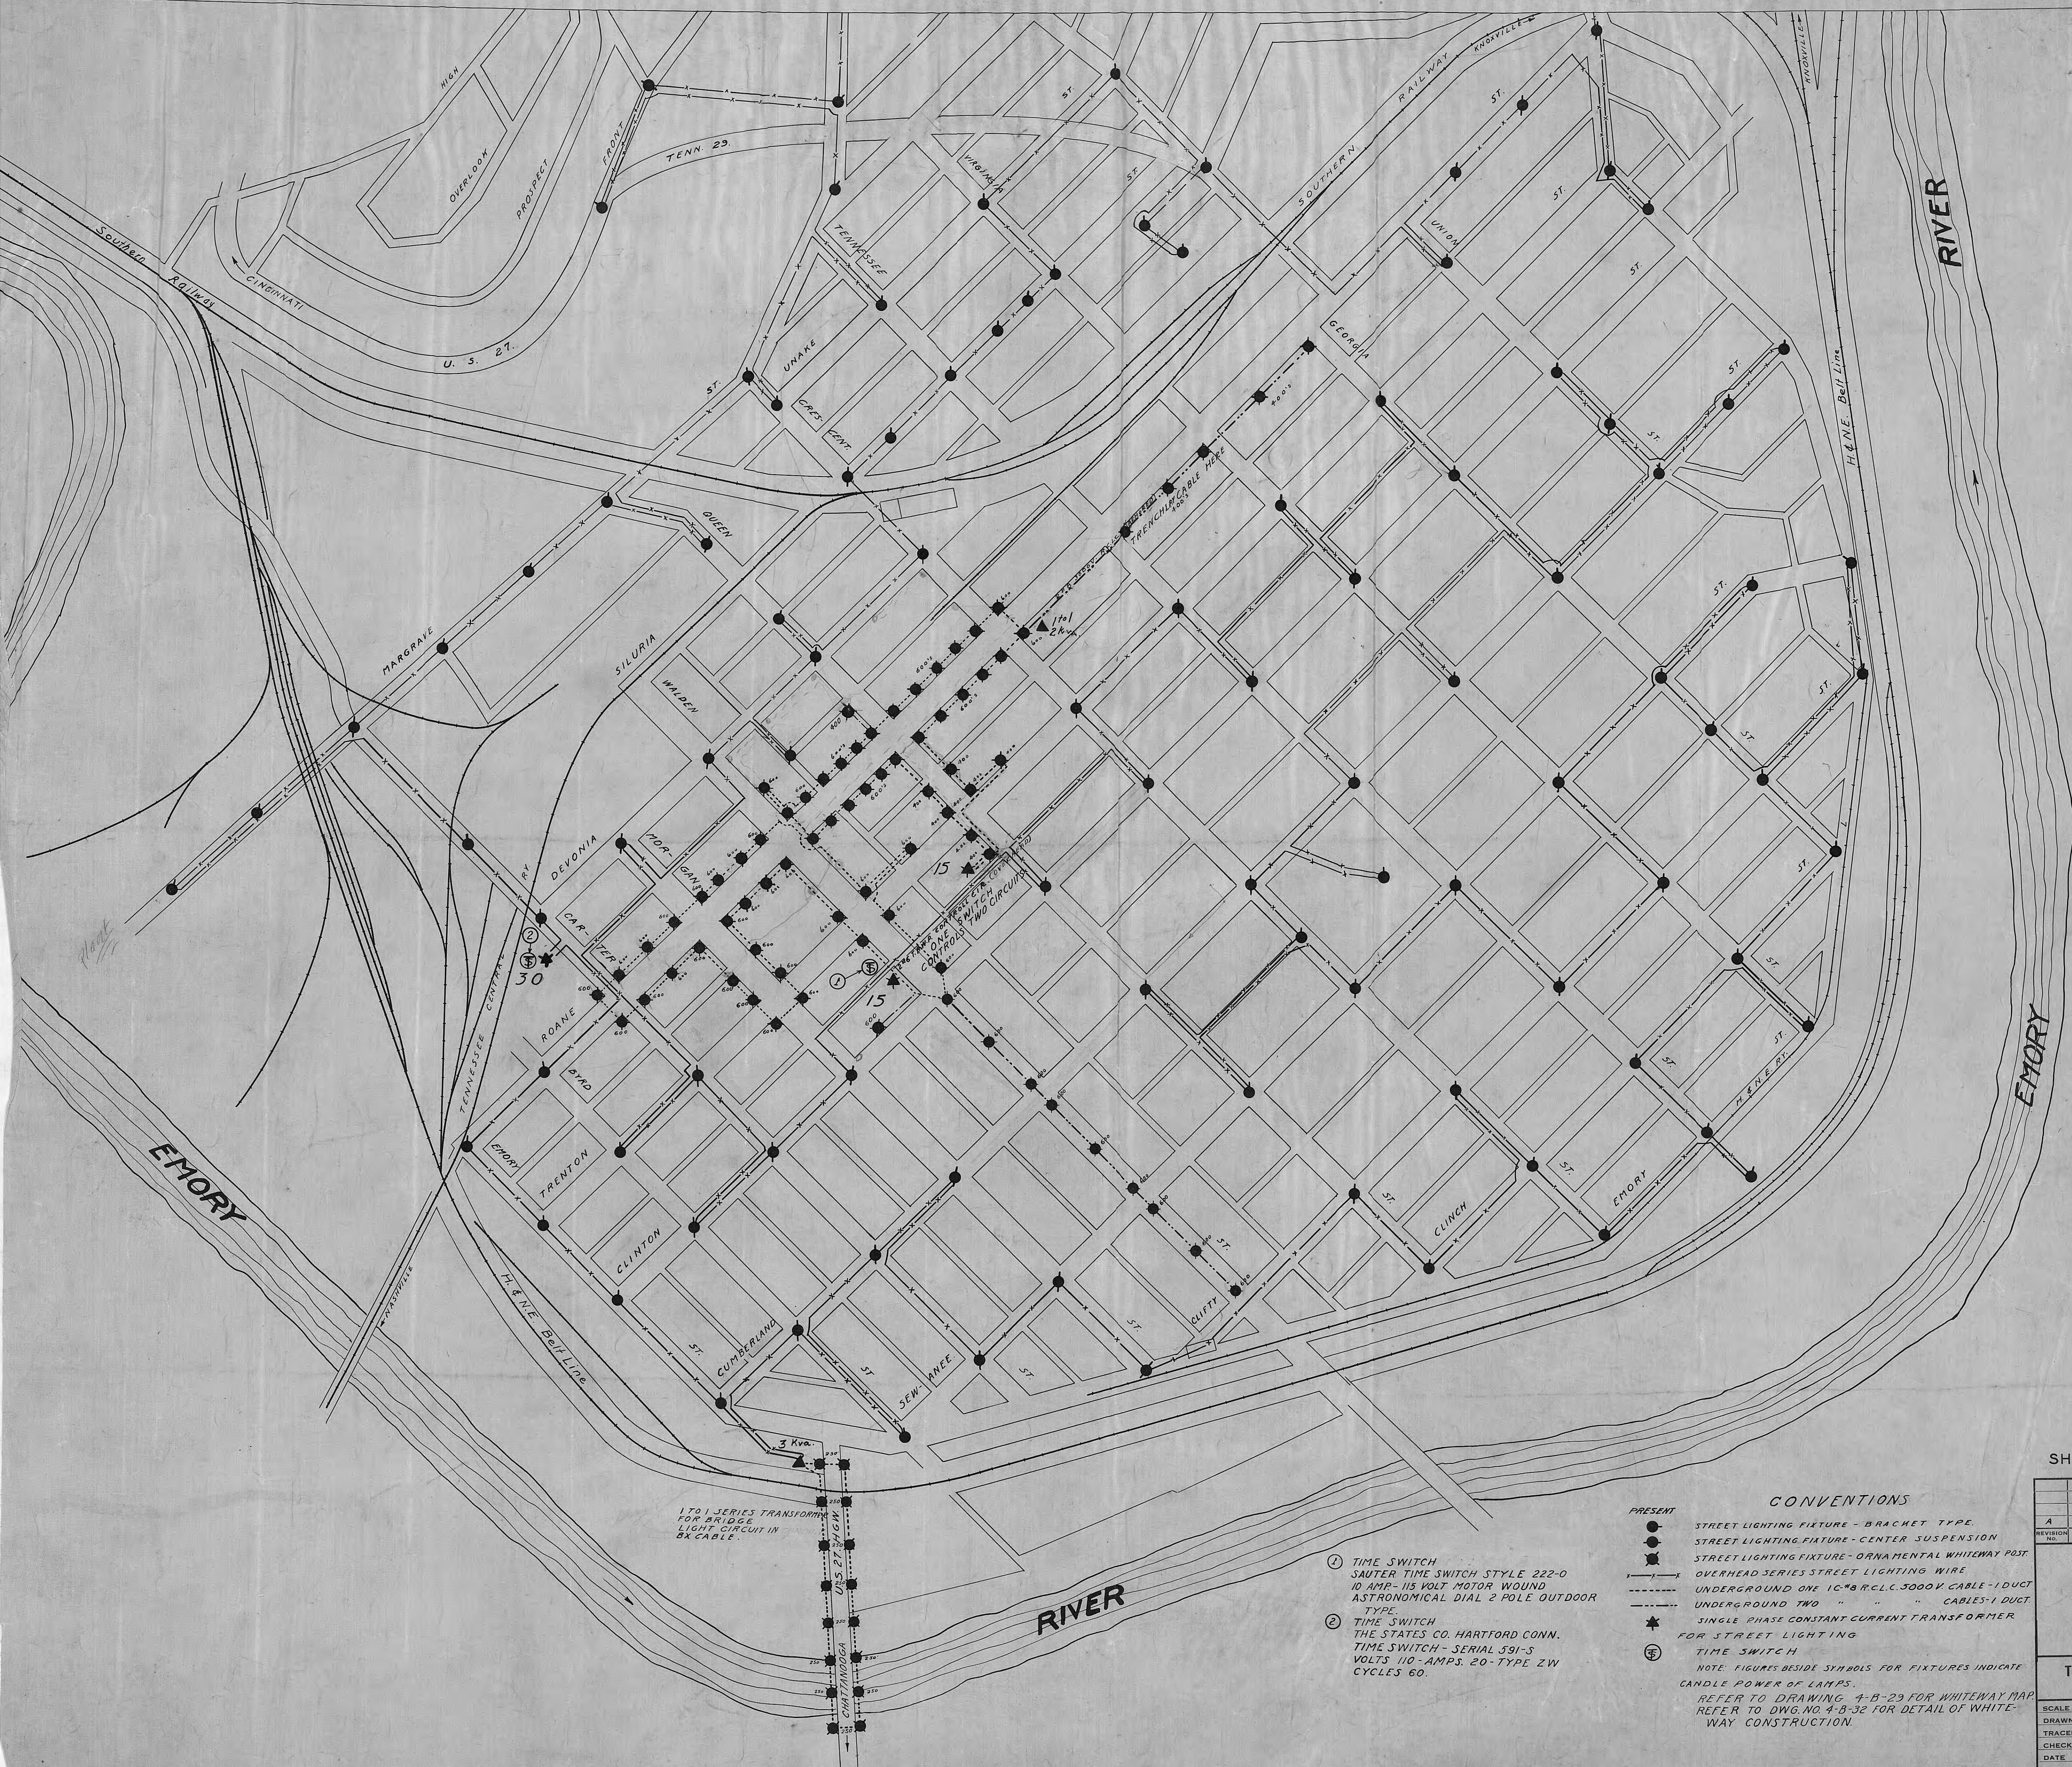

SHEET ONE OF TWO SHEETS

- ① TIME SWITCH
SAUTER TIME SWITCH STYLE 222-0
10 AMP-115 VOLT MOTOR WOUND
ASTRONOMICAL DIAL 2 POLE OUTDOOR
TYPE
- ② TIME SWITCH
THE STATES CO. HARTFORD CONN.
TIME SWITCH-SERIAL 591-S
VOLTS 110-AMPS 20-TYPE ZW
CYCLES 60.

CONVENTIONS

● STREET LIGHTING FIXTURE - BRACKET TYPE.
● STREET LIGHTING FIXTURE - CENTER SUSPENSION
● STREET LIGHTING FIXTURE - ORNAMENTAL WHITEWAY POST.
— OVERHEAD SERIES STREET LIGHTING WIRE
--- UNDERGROUND ONE 1C#8 R.C.L.C. 5000V. CABLE - 1 DUCT
--- UNDERGROUND TWO " " " CABLES - 1 DUCT.
★ SINGLE PHASE CONSTANT CURRENT TRANSFORMER
⊕ TIME SWITCH
NOTE: FIGURES BESIDE SYMBOLS FOR FIXTURES INDICATE
CANDLE POWER OF LAMPS.
REFER TO DRAWING 4-B-29 FOR WHITEWAY MAP
REFER TO DWG. NO. 4-B-32 FOR DETAIL OF WHITE-
WAY CONSTRUCTION.

A		CORRECTIONS/ADDITIONS		EH	5-1931
REVISION	NO.	REVISION	NO.	DATE	APPROVED
DISTRIBUTION MAP OF HARRIMAN SHOWING STREET LIGHTING CONSTRUCTION					
THE TENNESSEE ELECTRIC POWER CO. CHATTANOOGA, TENNESSEE					
SCALE 1"=200'		APPROVED <i>H. R. Parks</i>			
DRAWN <i>EH</i>		DATE <i>June 6, 1931</i>			
CHECKED <i>J.W.H.</i>		DRAWING NO. <i>1-D-4</i>			
DATE		REISSUE <i>A</i>			
EST. NO.					