



CONTRACT-A-1968



CONTRACT-A-1968
CITY OF HARRIMAN, TENNESSEE
SEWERAGE SYSTEM IMPROVEMENTS

LOCATION MAP

SCALE
1" = 800'
DATE
JAN. 1968
WIEDEMAN AND SINGLETON
ENGINEERS
ATLANTA, GEORGIA

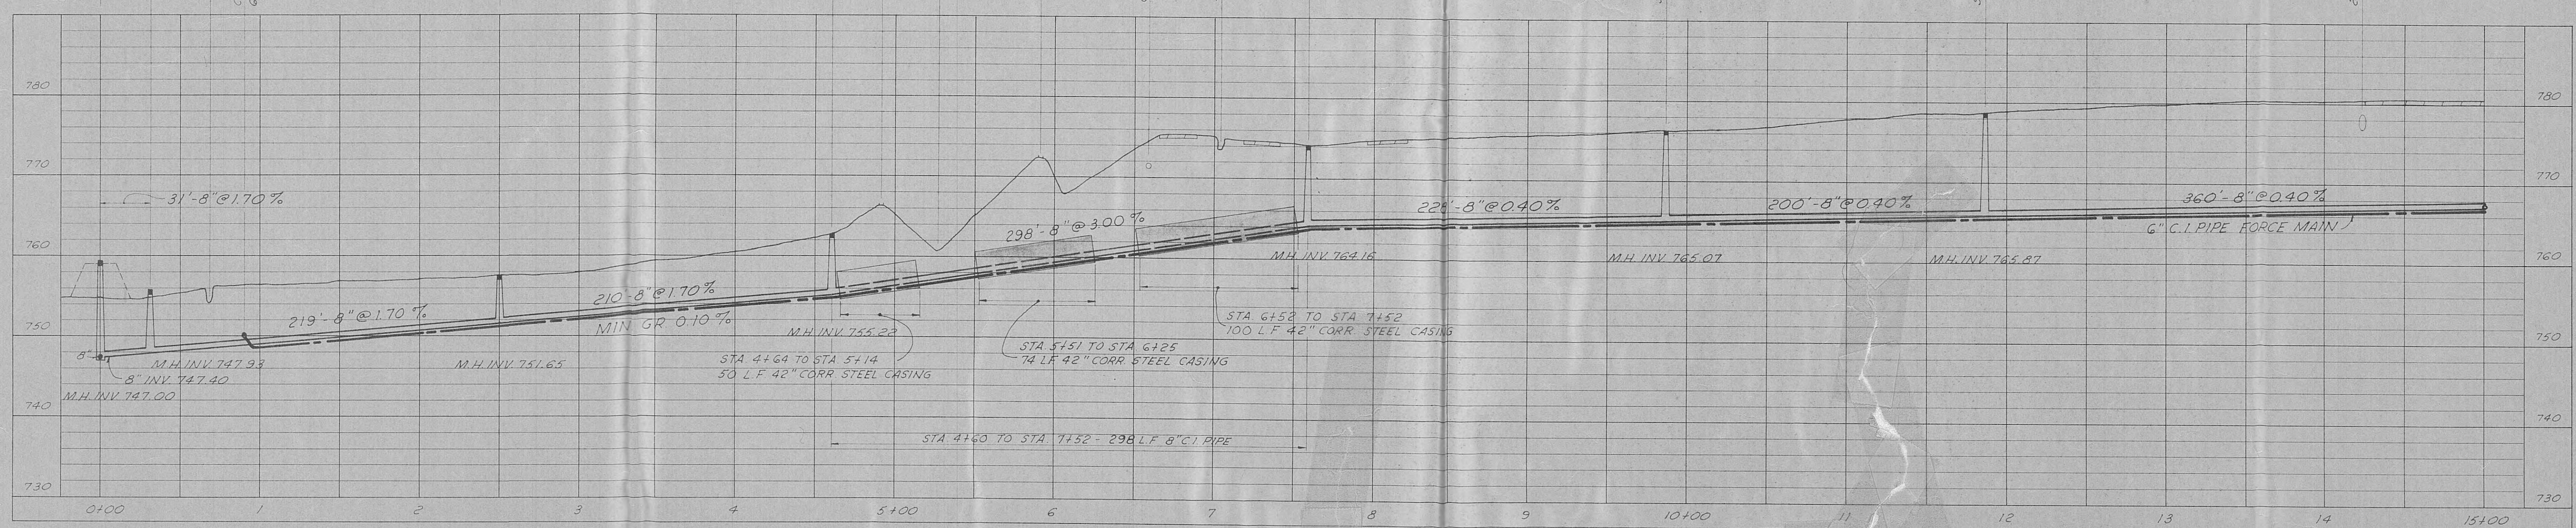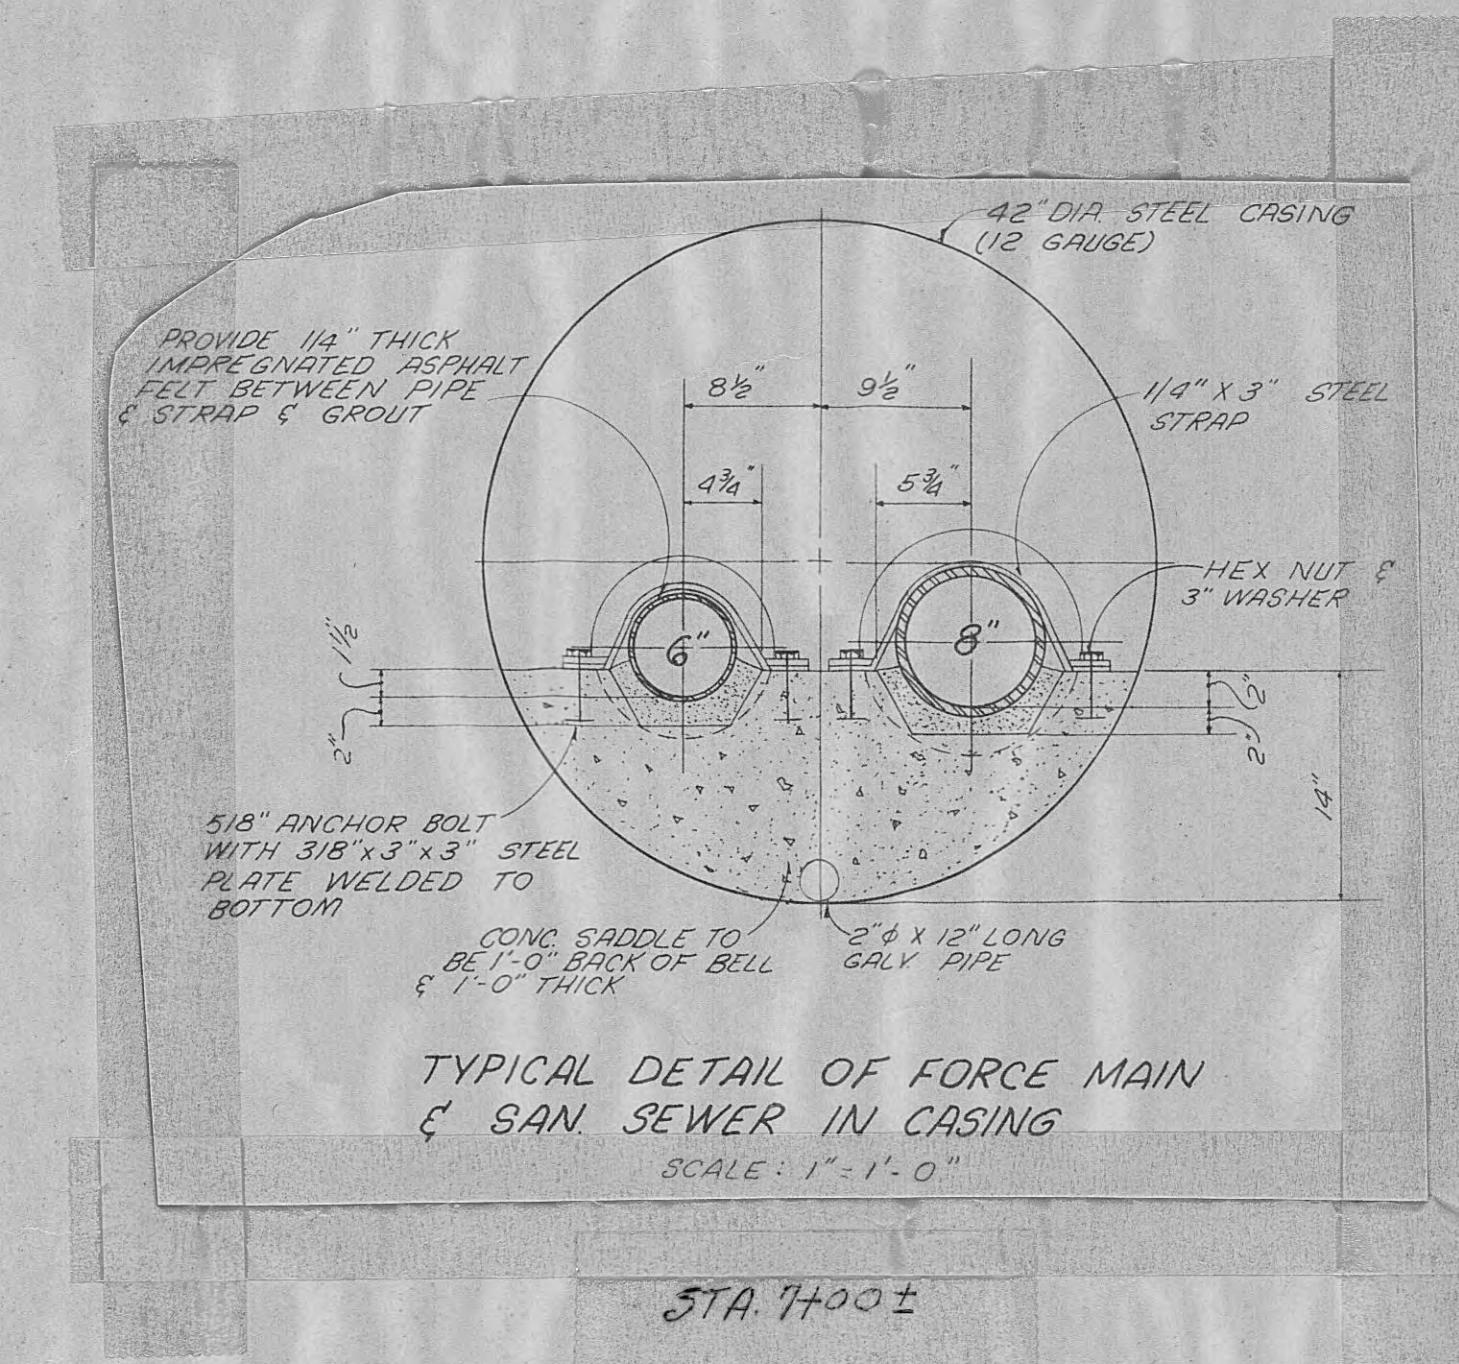


CONTRACT-A-1968

CITY OF HARRIMAN, TENNESSEE
SEWERAGE SYSTEM IMPROVEMENTS

PLAN & PROFILE

8" SANITARY SEWER STA. 0+00 TO STA. 15+00
6" FORCE MAIN (BEGIN) STA. 0+30 TO STA. 15+00

SCALE 1:1000
1'-0" VERT.
DATE JAN., 1968
WIEDEMAN AND SINGLETON
ENGINEERS
ATLANTA, GEORGIA
OF 7

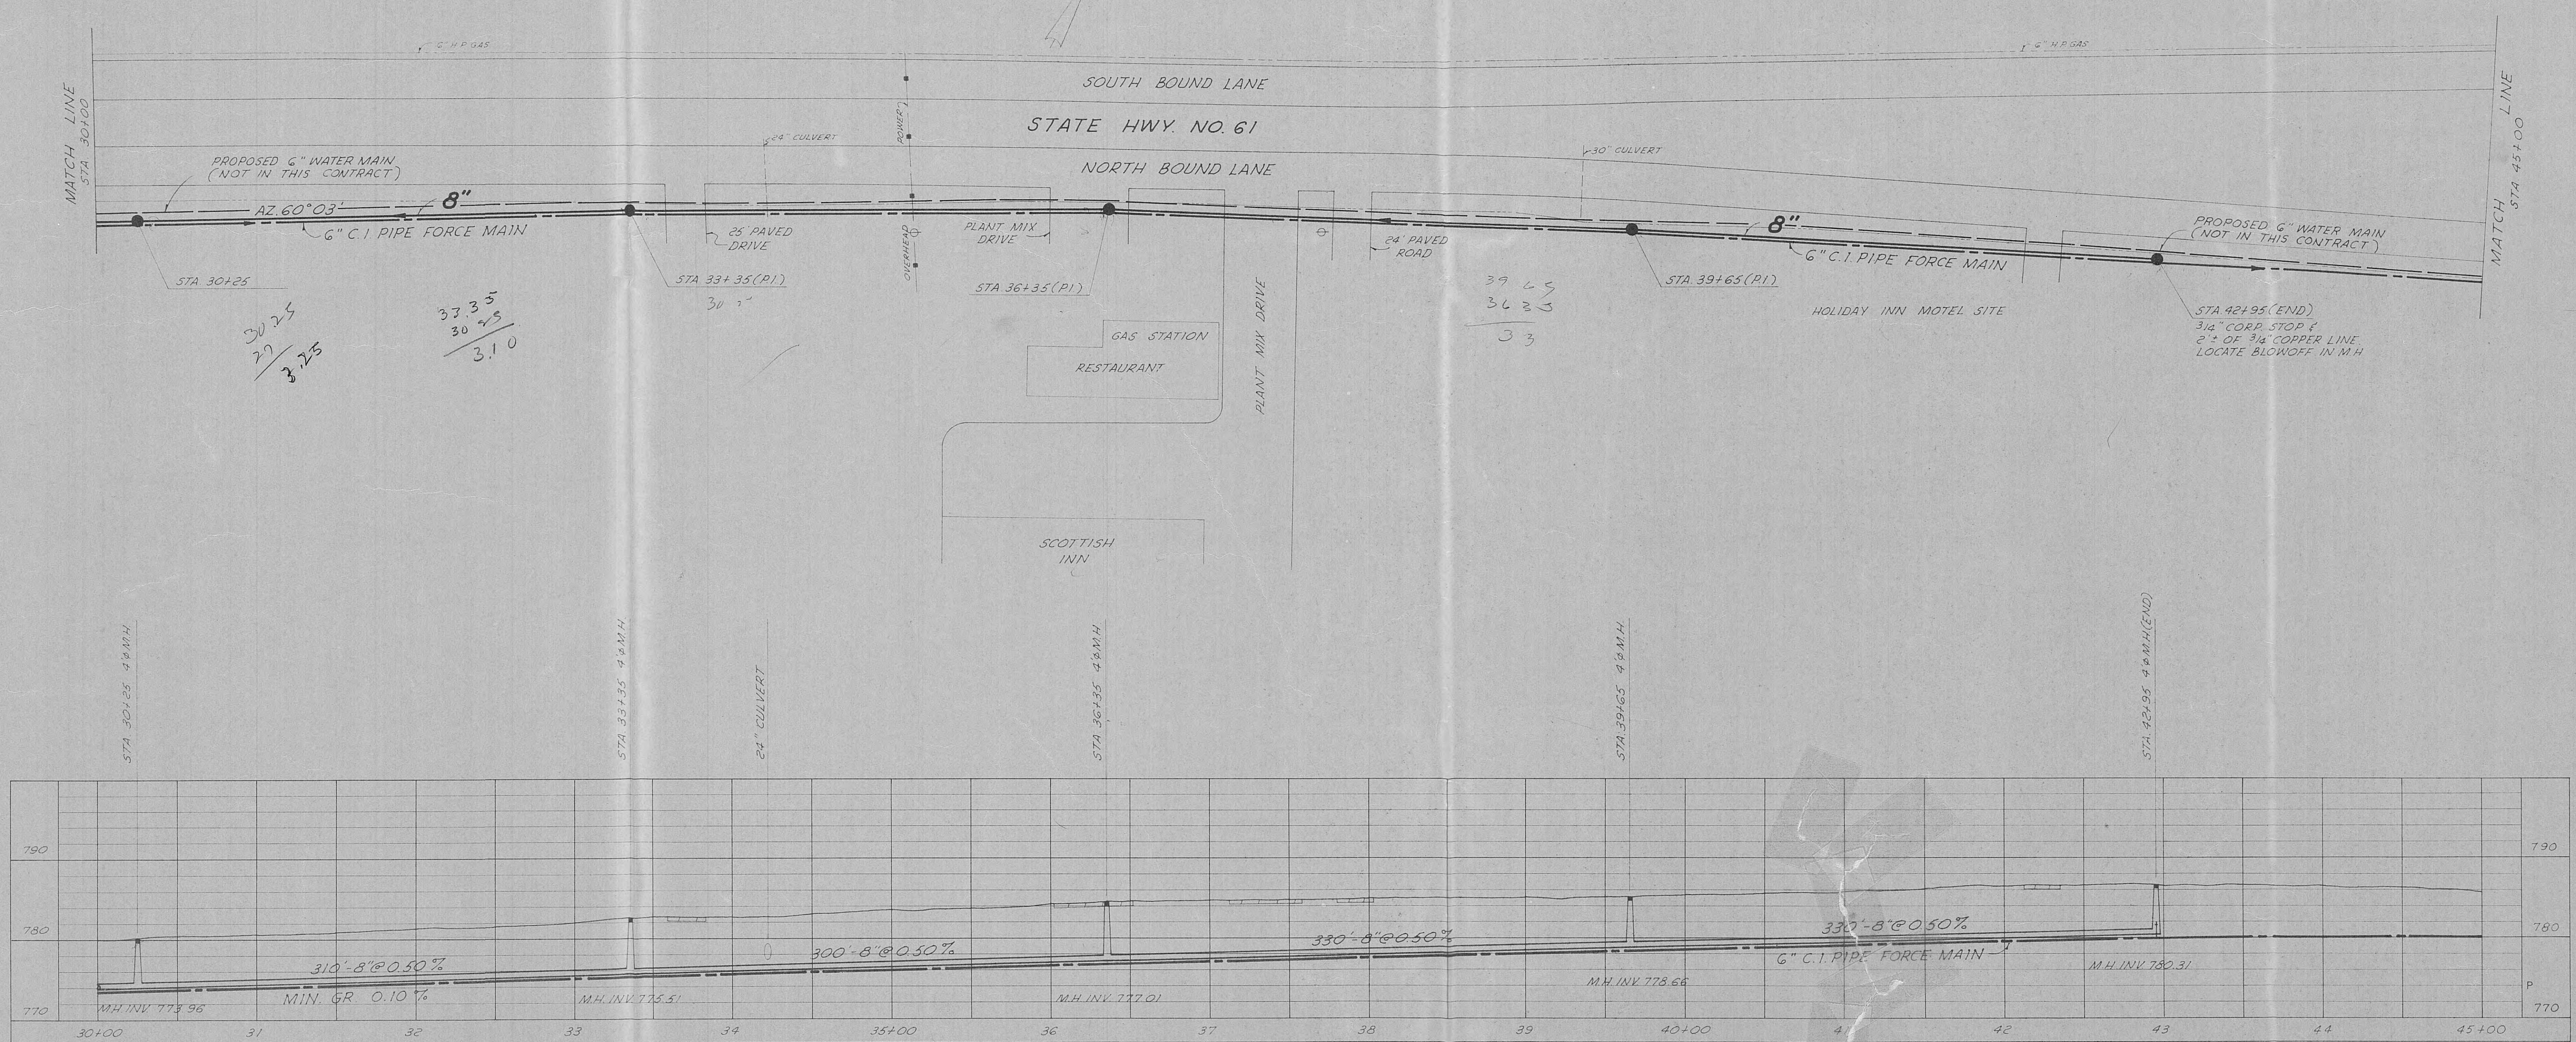

CONTRACT-A-1968

CITY OF HARRIMAN, TENNESSEE
SEWERAGE SYSTEM IMPROVEMENTS


PLAN & PROFILE





8" SANITARY SEWER STA 15+00 TO STA 42+95 (END)
6" FORCE MAIN STA 15+00 TO STA 45+00

SCALE 1"=50 HORZ.
1"=10 VERT.
DATE JAN 1968

WIEDEMAN AND SINGLETON
ENGINEERS
ATLANTA, GEORGIA

SHEET 3

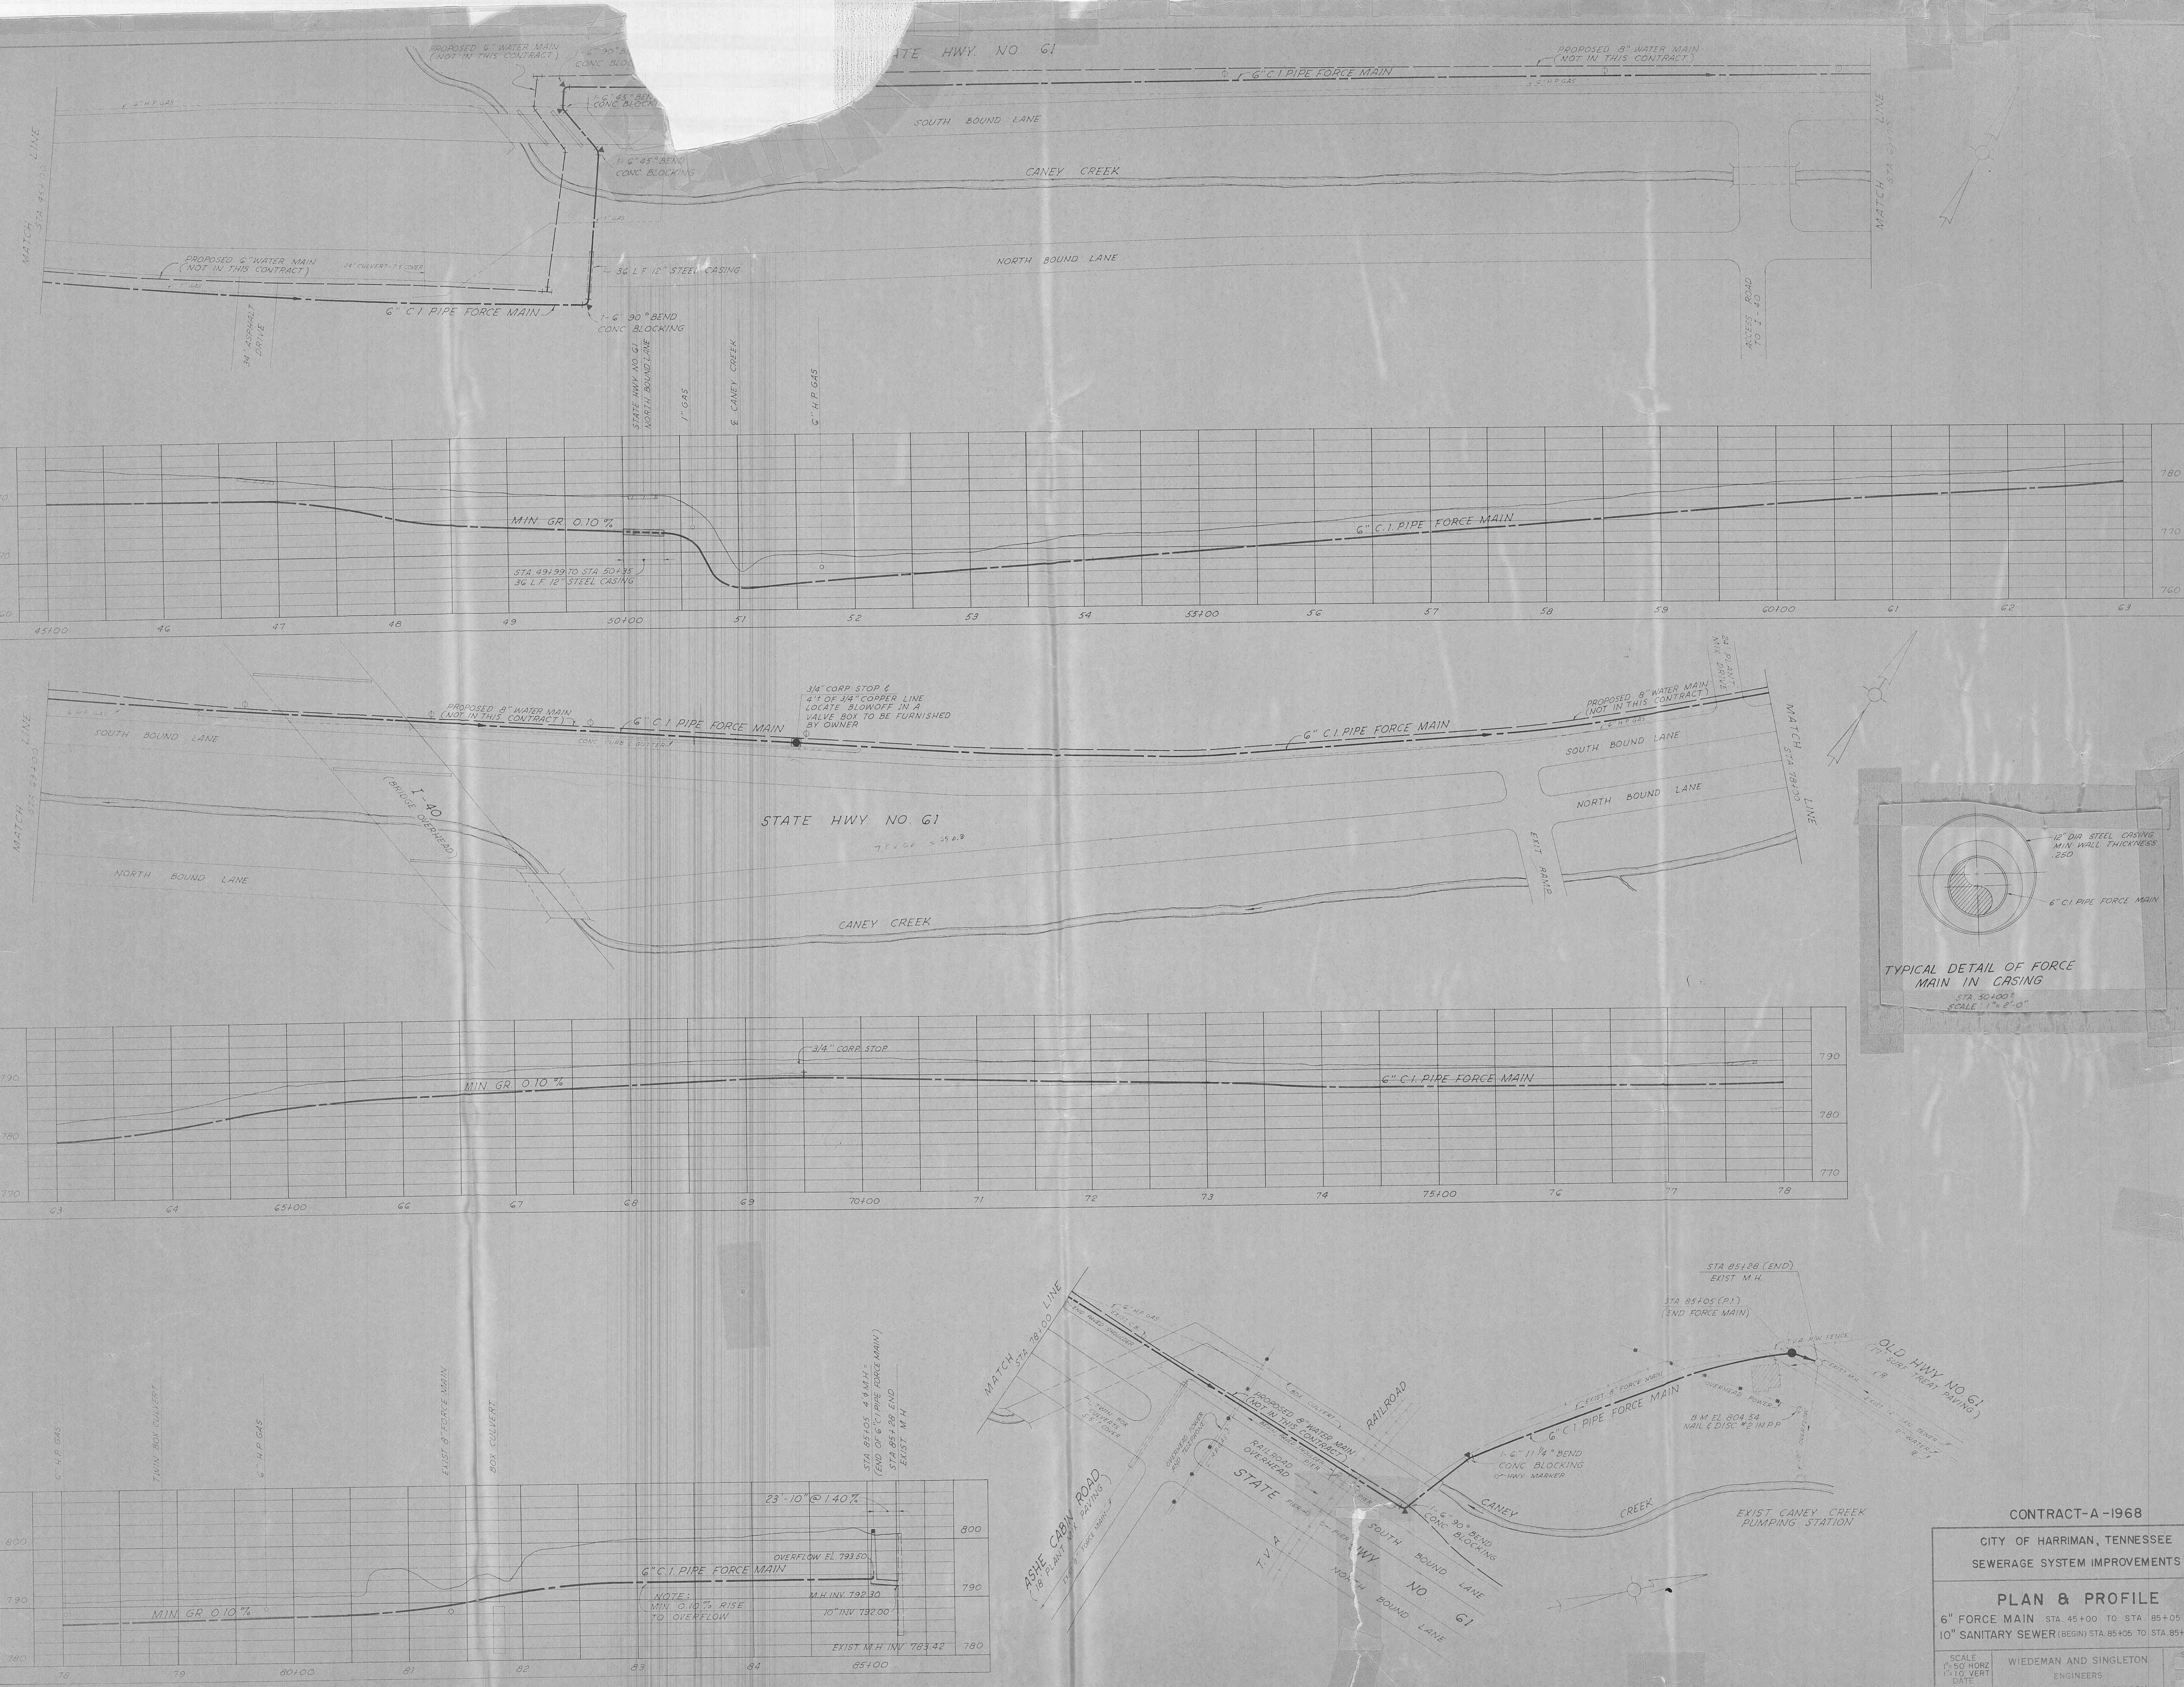

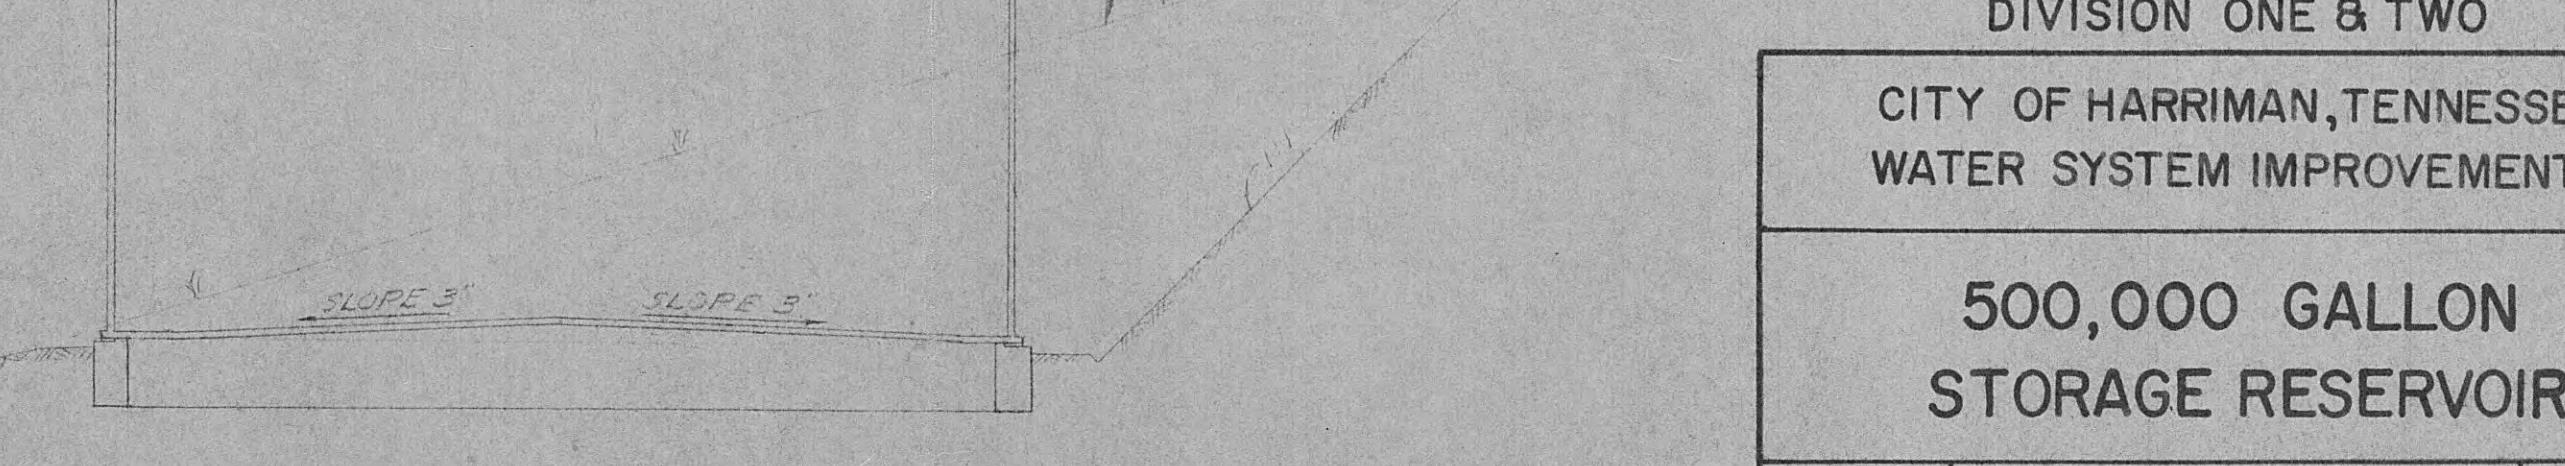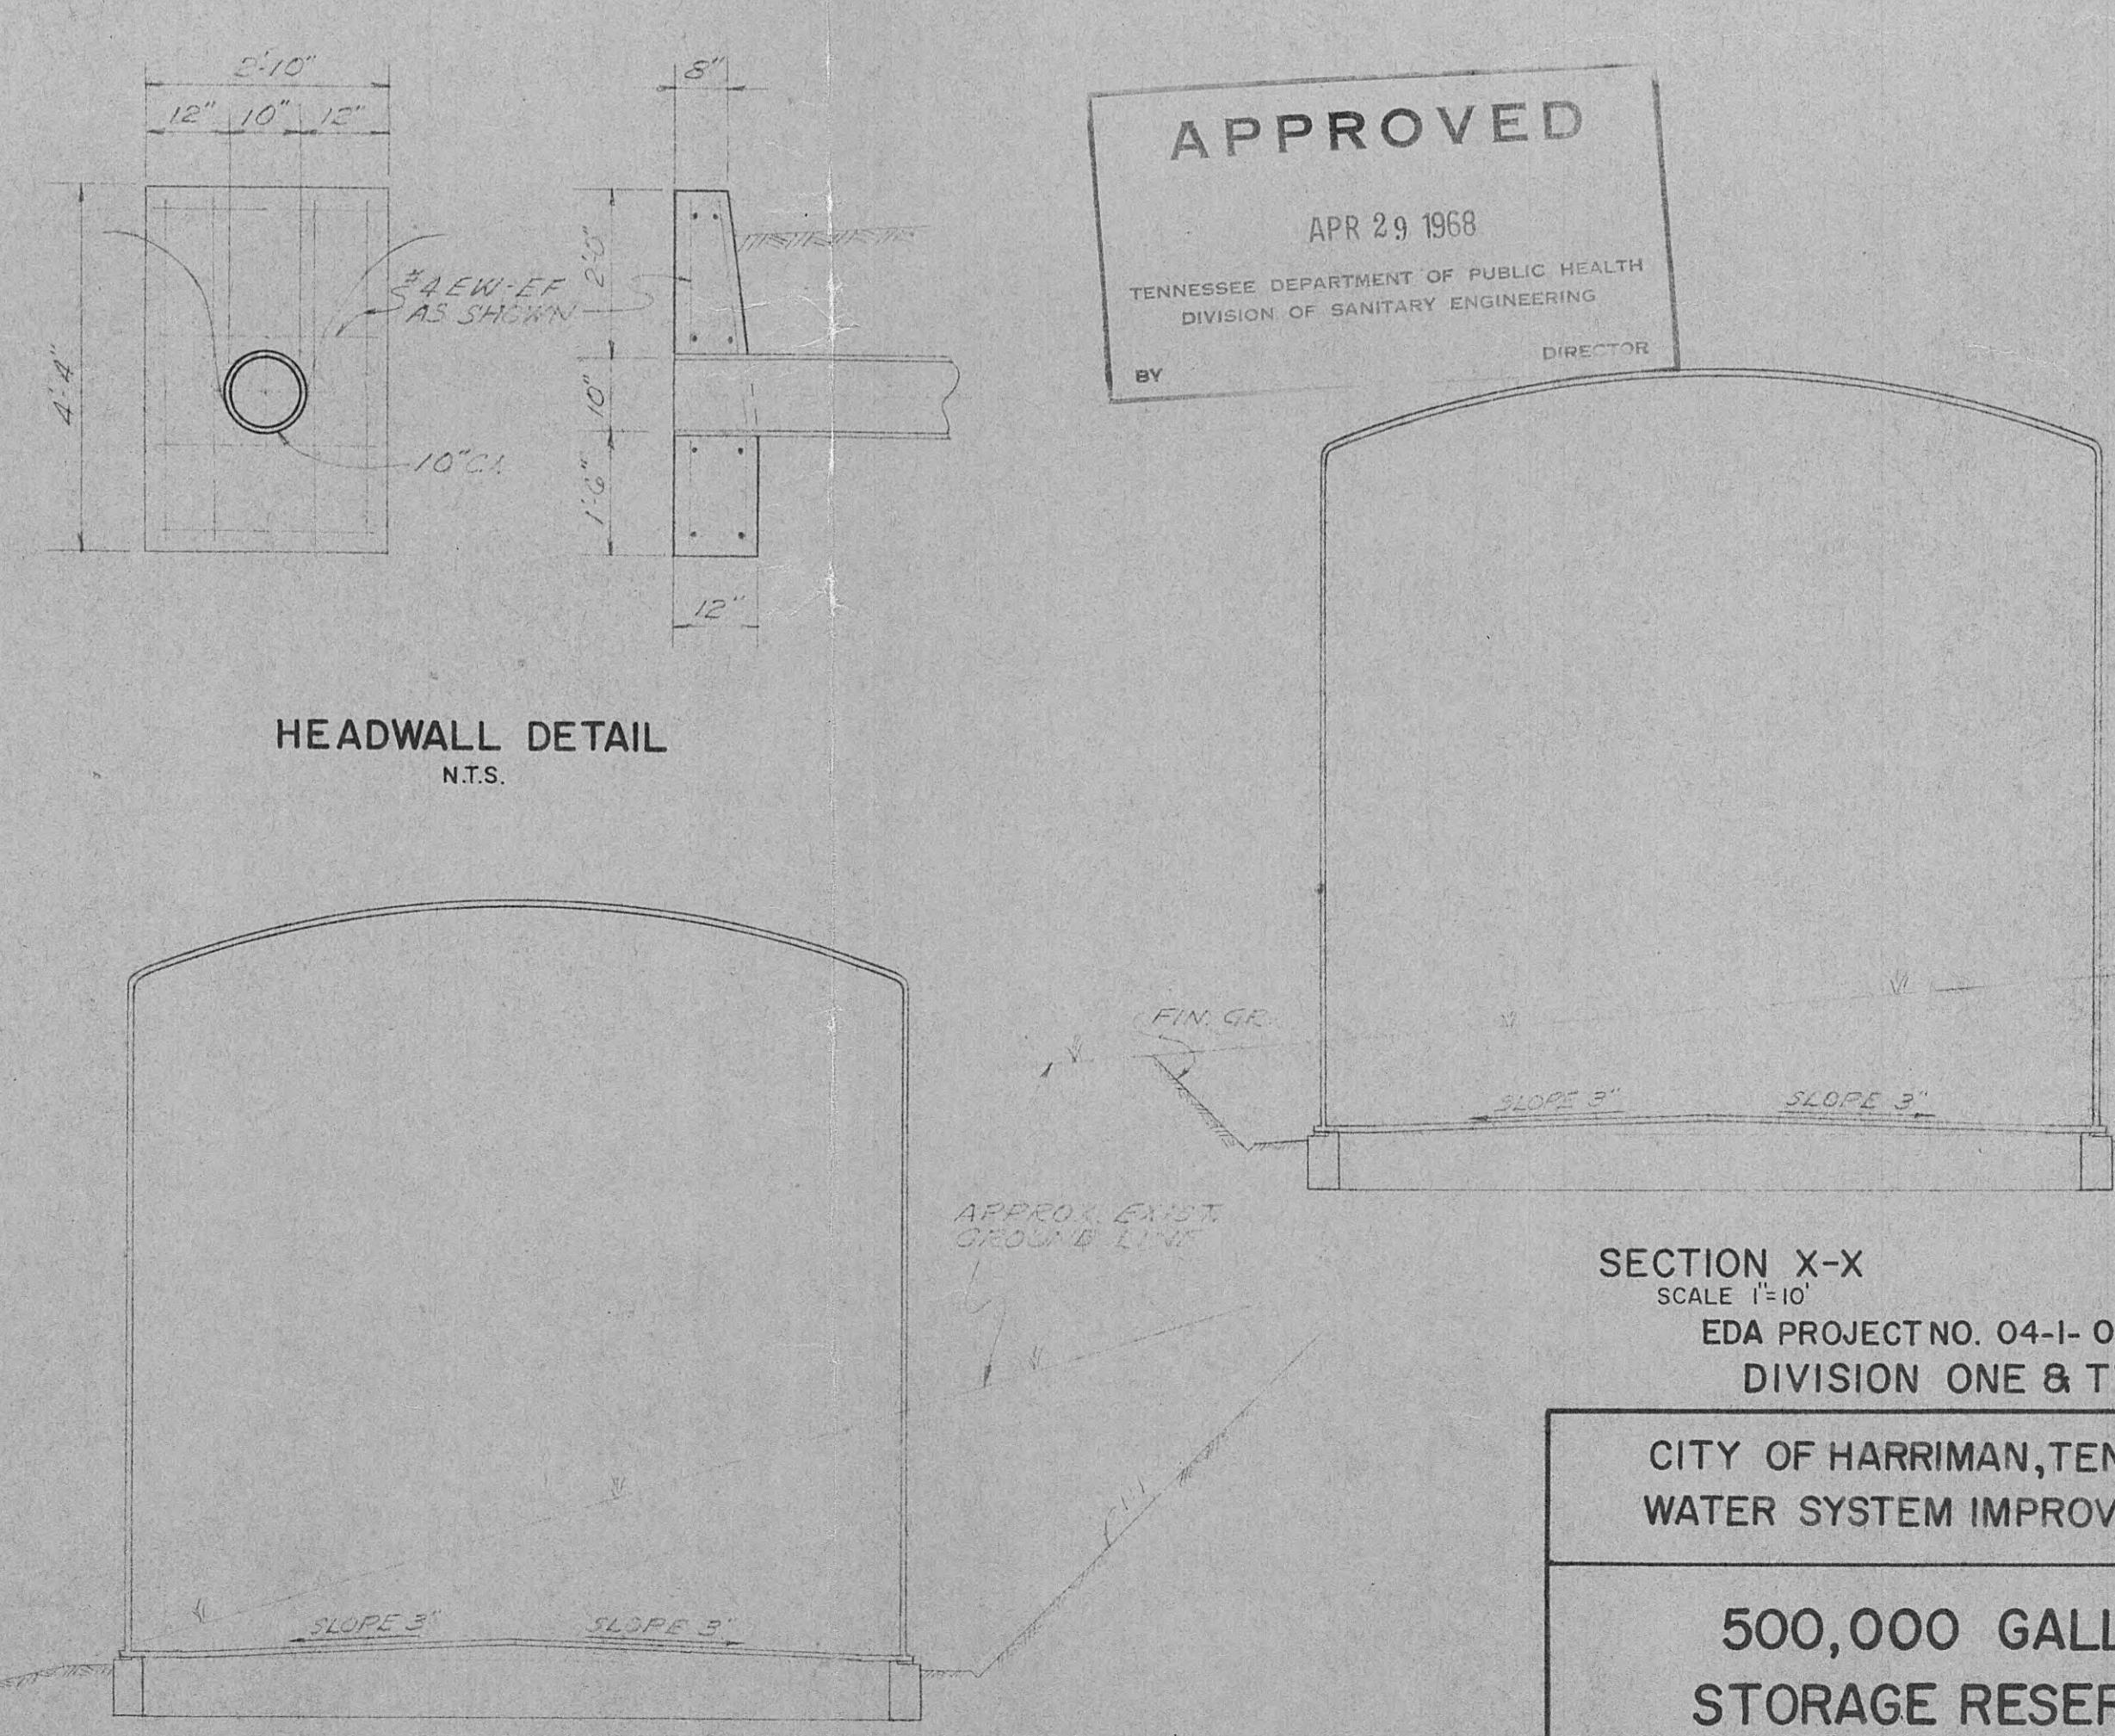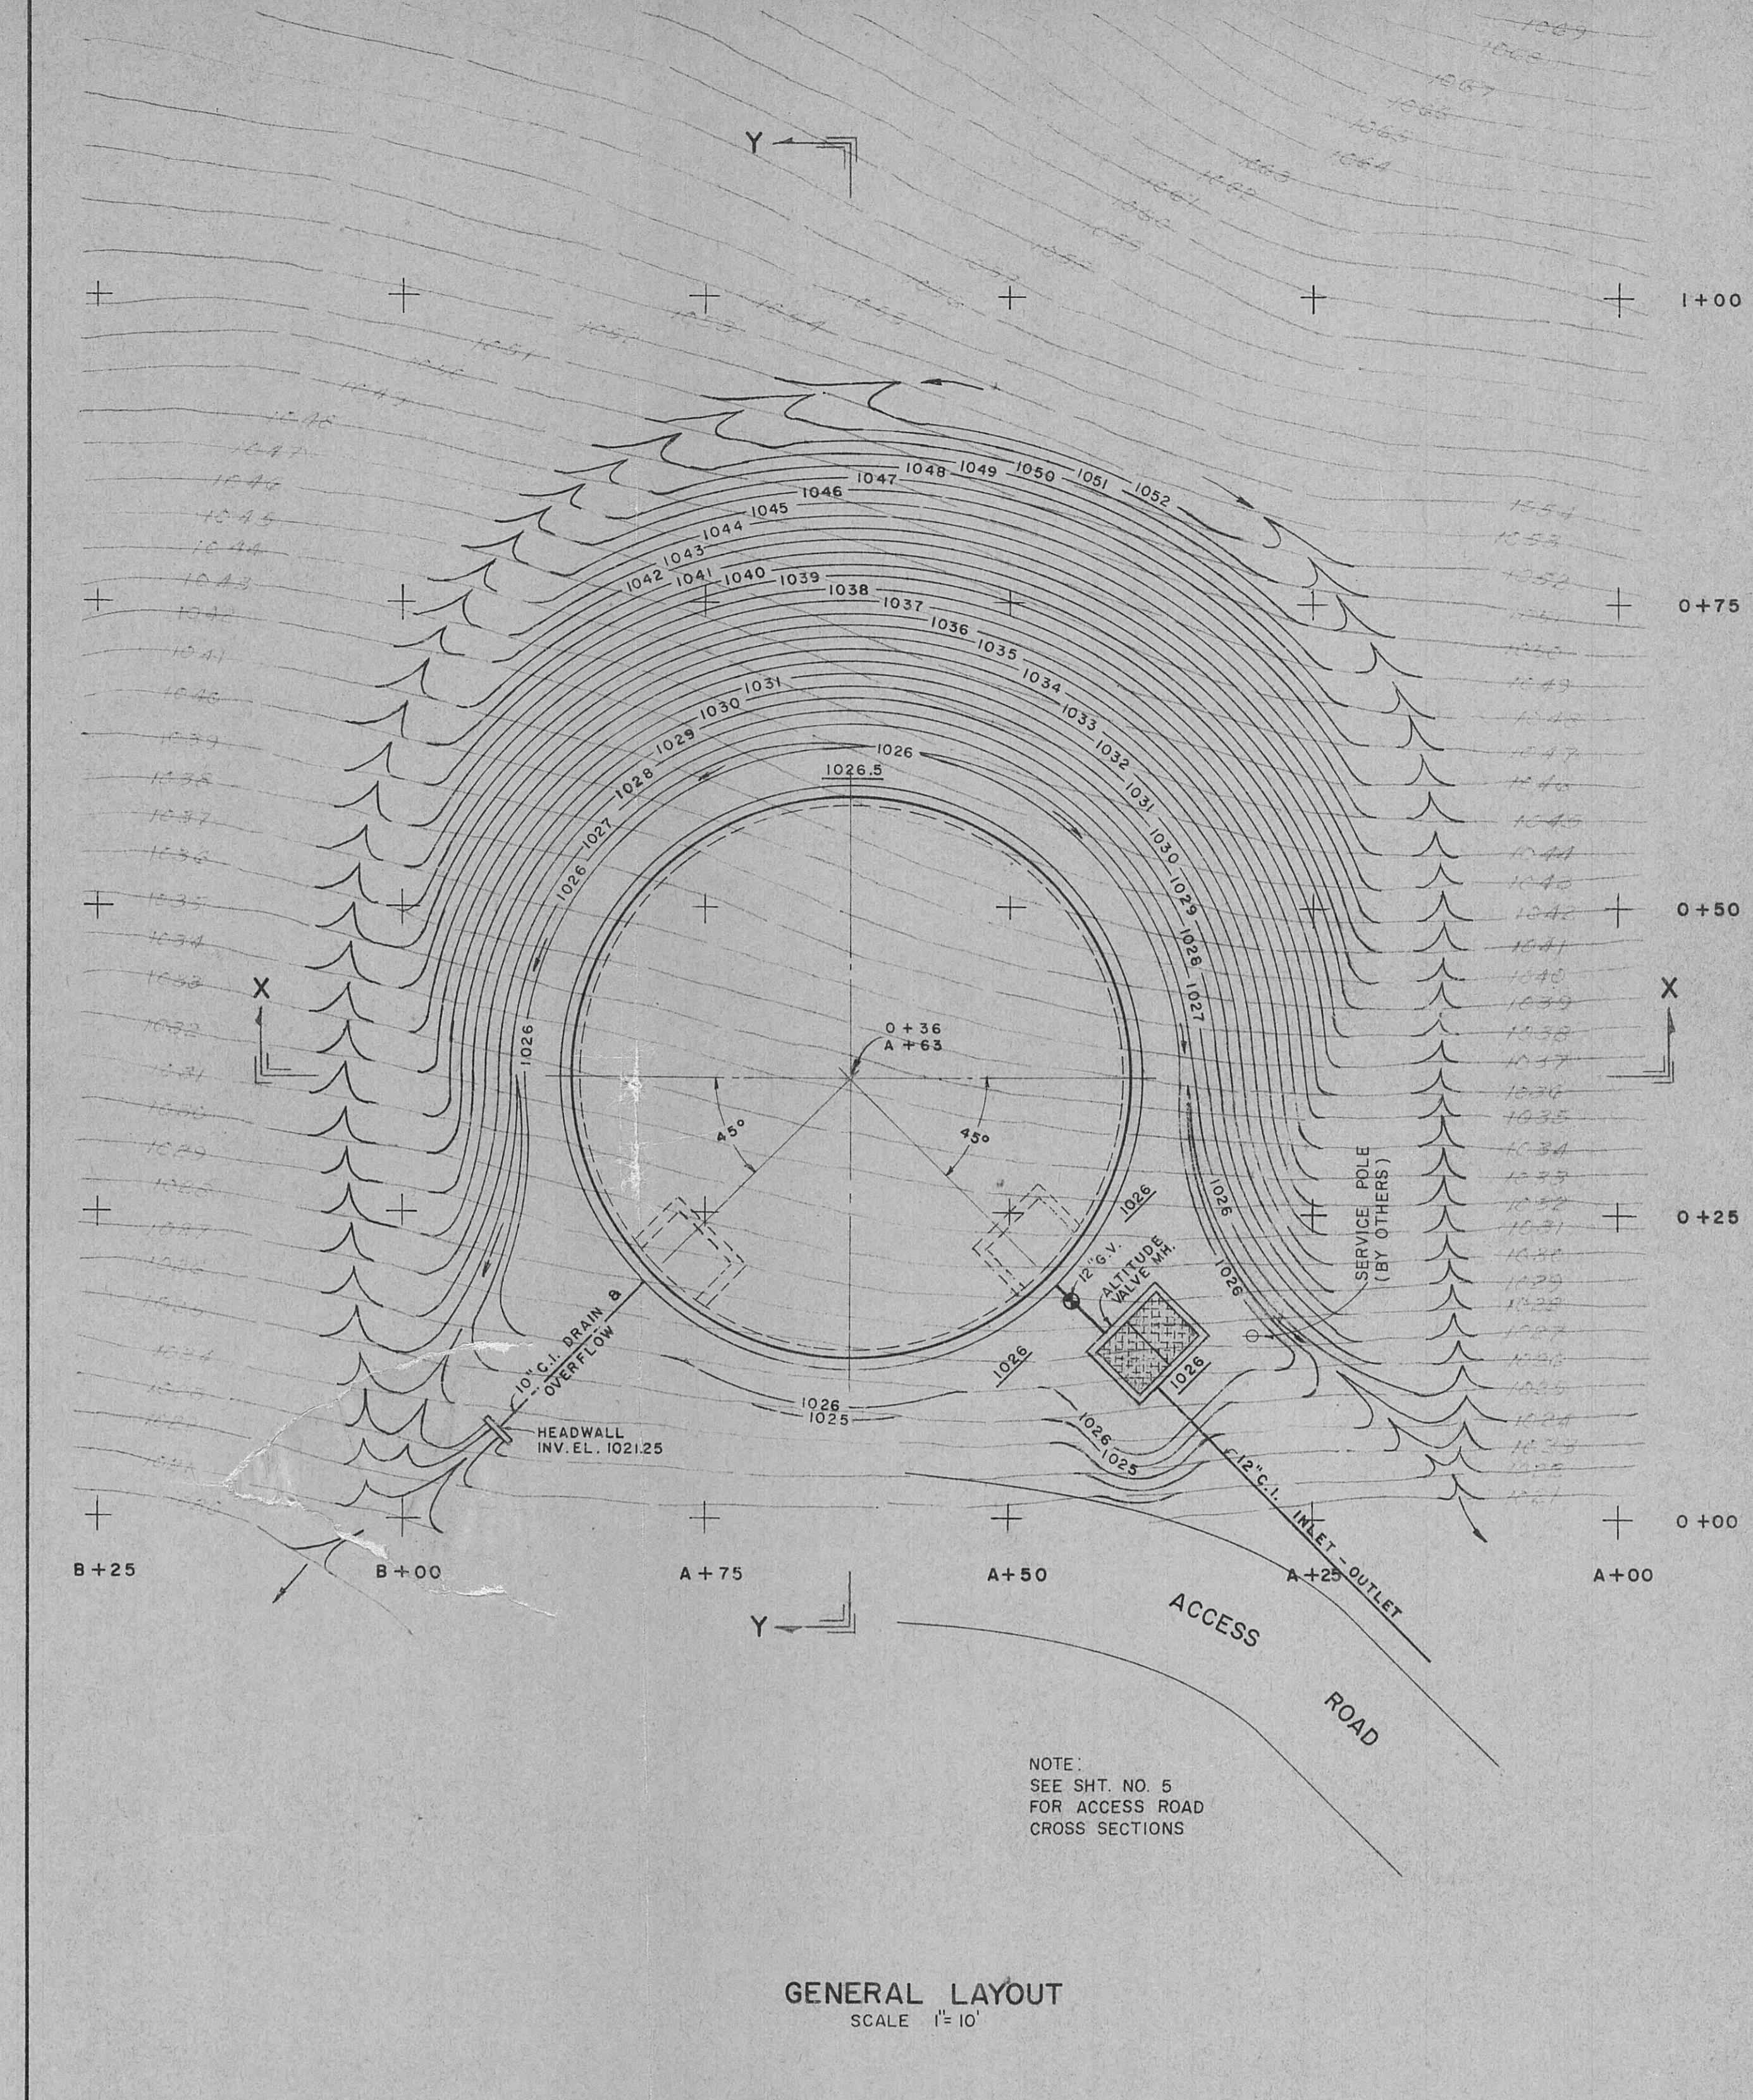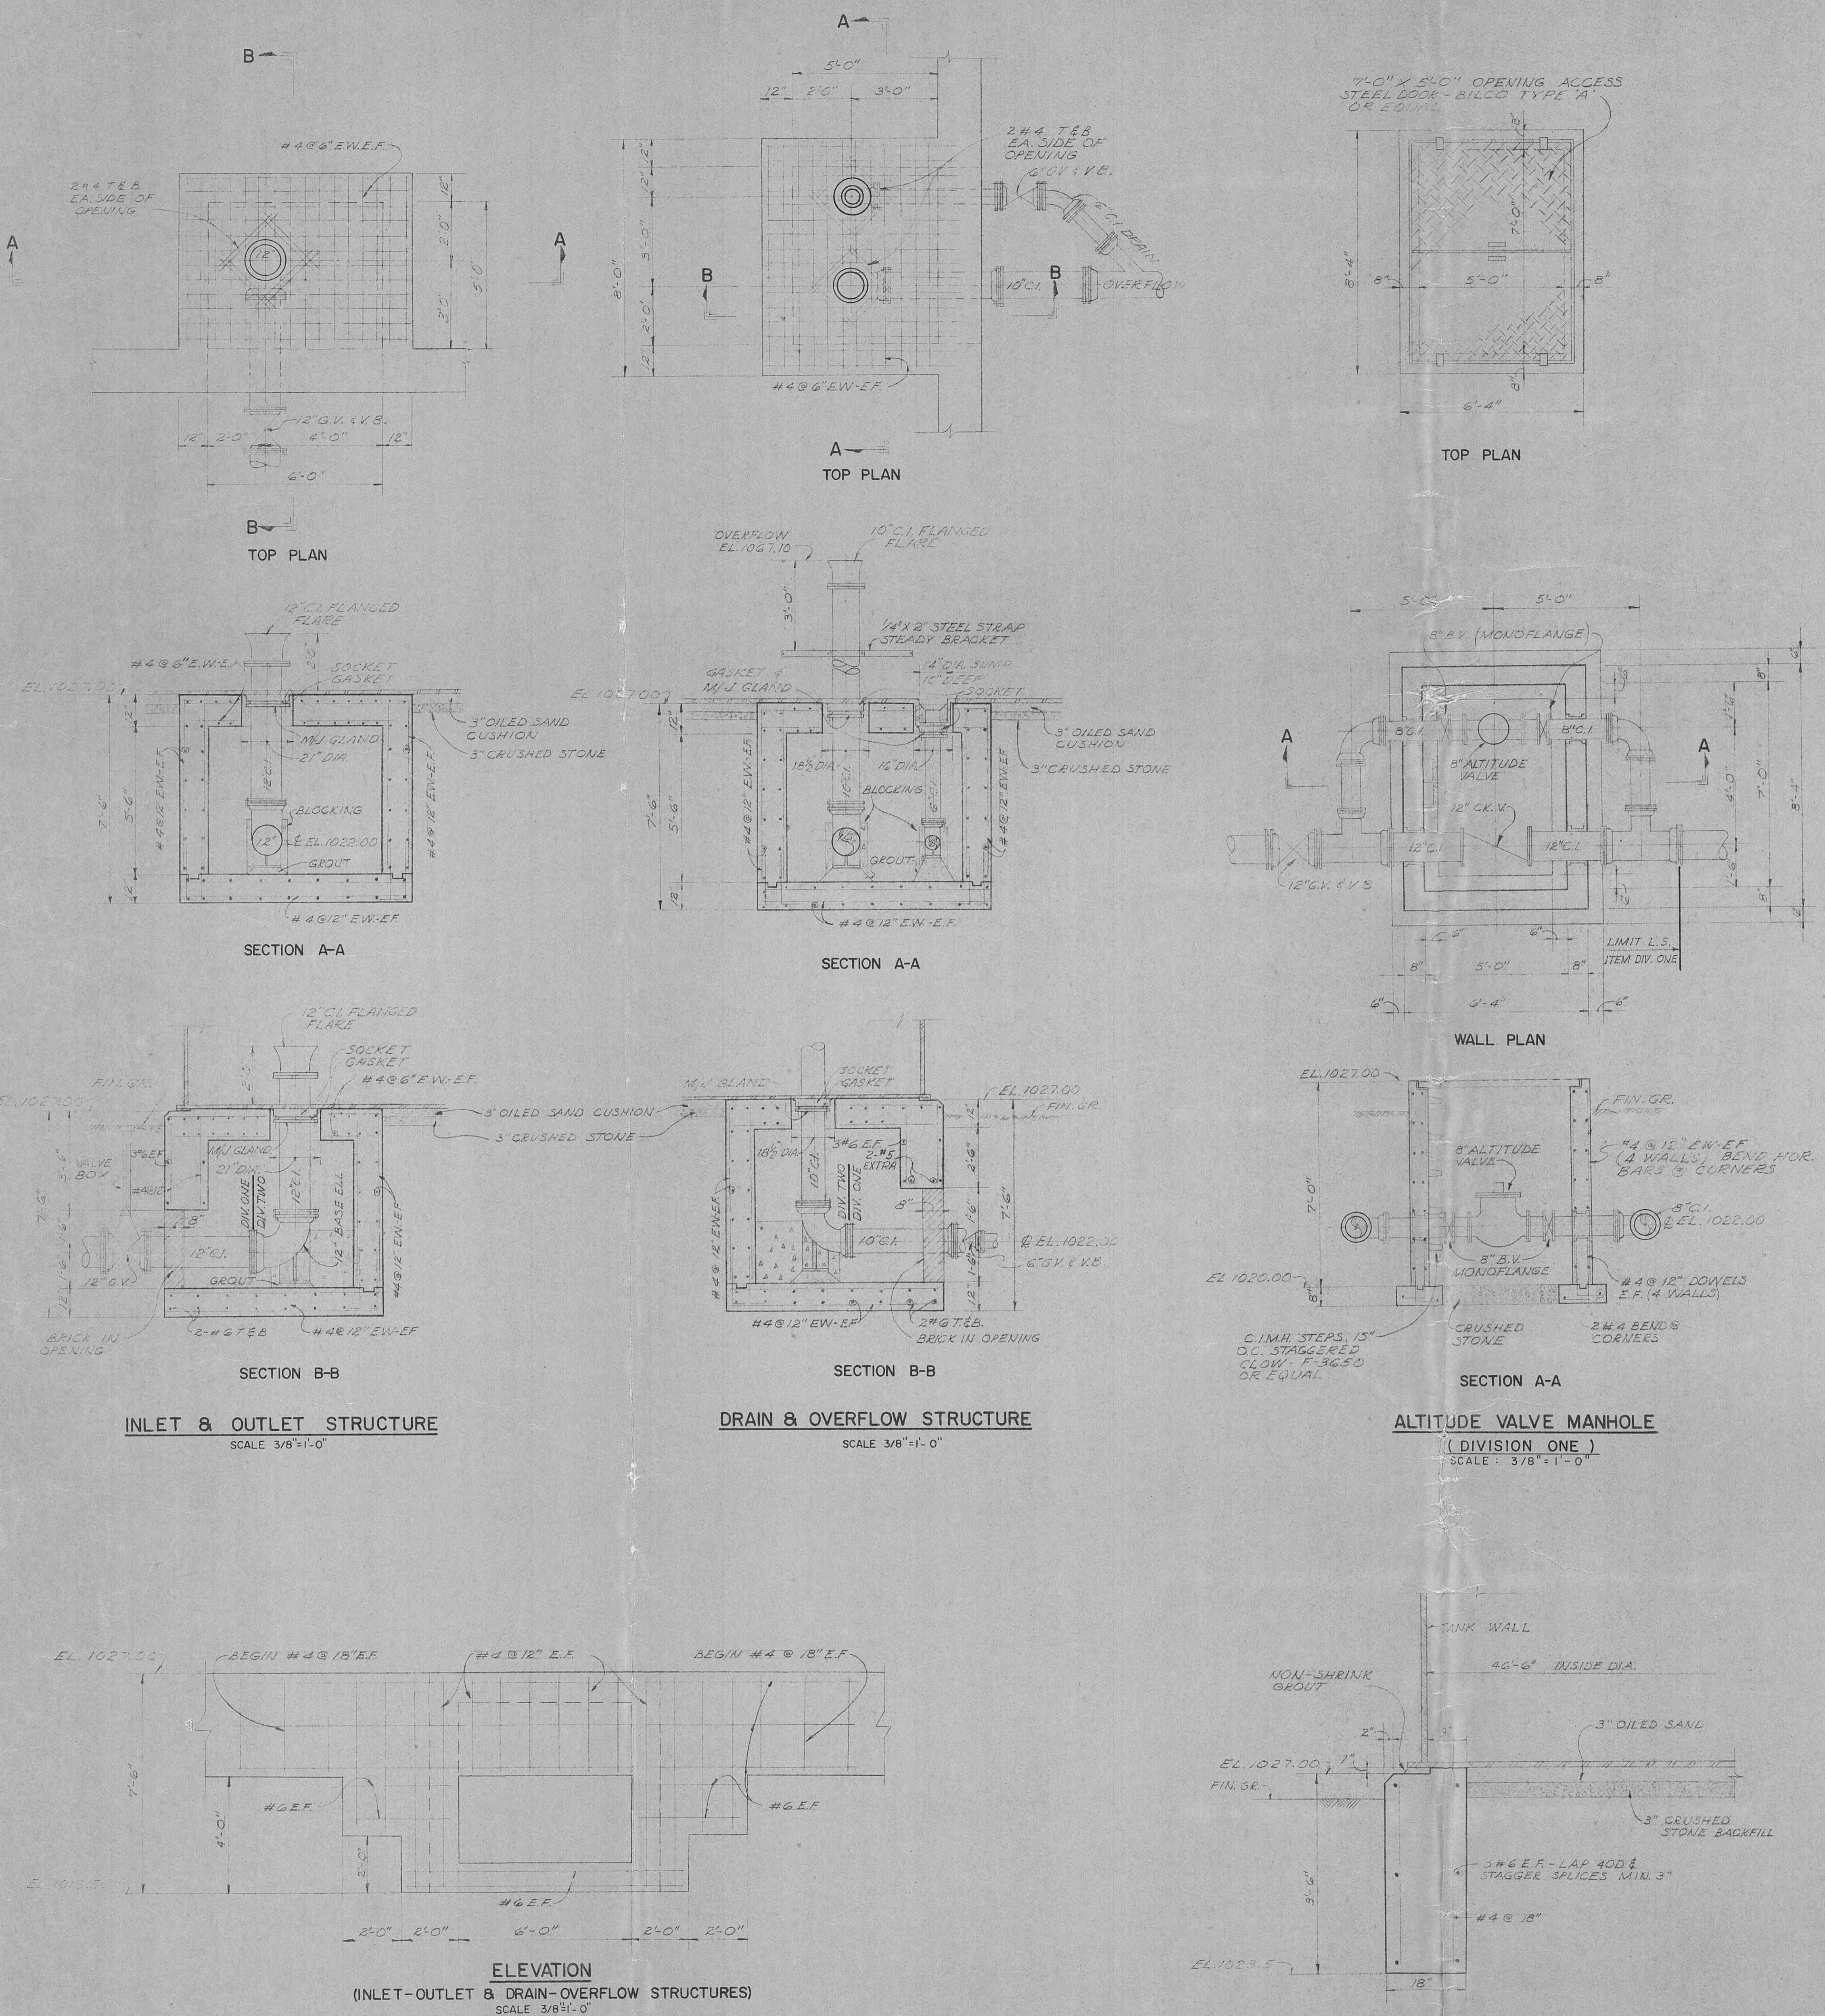

CITY OF HARRIMAN, TENNESSEE
WATER SYSTEM IMPROVEMENTS

**500,000 GALLON
STORAGE RESERVOIR**

WIEDEMAN AND SINGLETON
ENGINEERS
ATLANTA, GEORGIA

FOR APPROVAL

EDA PROJECT NO. 04-I-00397

DIVISION ONE & TWO

THE CITY OF HARRIMAN, TENNESSEE
WATER SYSTEM IMPROVEMENT

APPROVED


— 2 —

John G. Hansen

... / ...

—
—
—

WIEDEMAN AND SINGLETON
ENGINEERS
ATLANTA GEORGIA

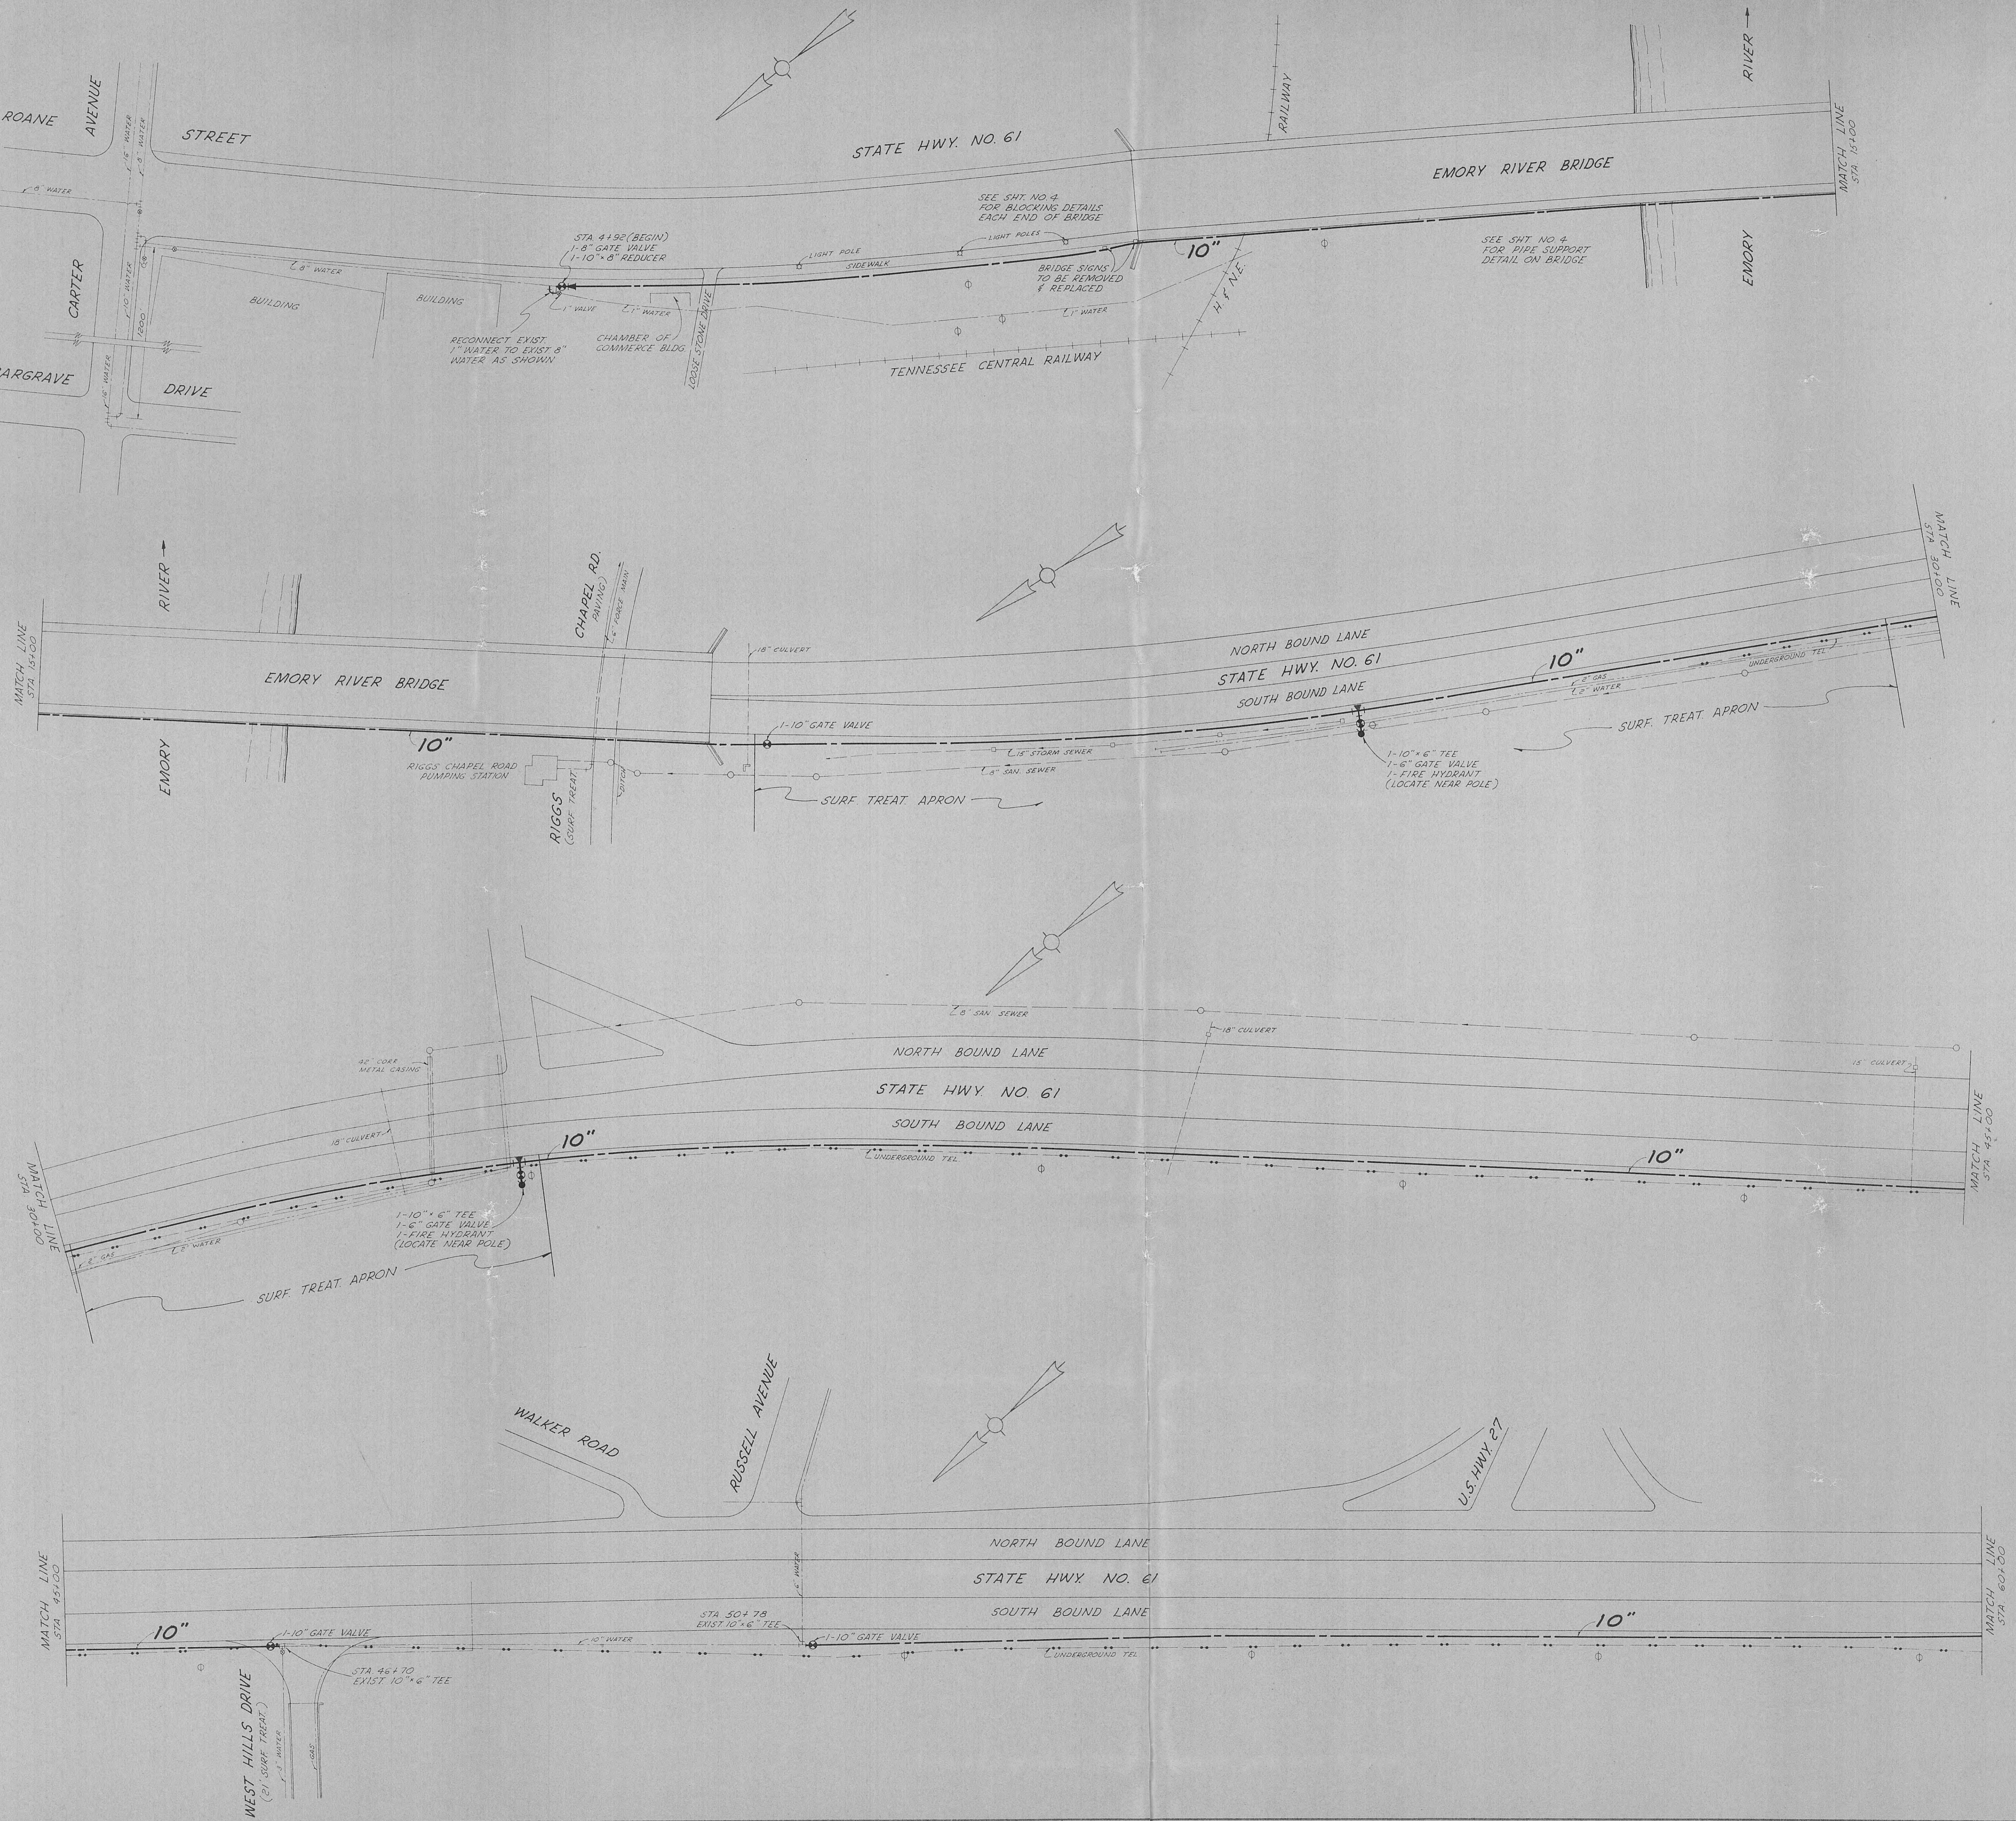

APPROVED
APR 29 1968
TENNESSEE DEPARTMENT OF PUBLIC HEALTH
DIVISION OF SANITARY ENGINEERING
BY
DIRECTOR

EDA PROJECT NO. 04-1-00397

DIVISION ONE


CITY OF HARRIMAN, TENNESSEE
WATER SYSTEM IMPROVEMENTS

10" WATER MAIN

STA. 4+92 (BEGIN) TO STA. 60+00



SCALE 1'50' DATE MARCH, 1968	WIEDEMAN AND SINGLETON ENGINEERS ATLANTA
	GEORGIA



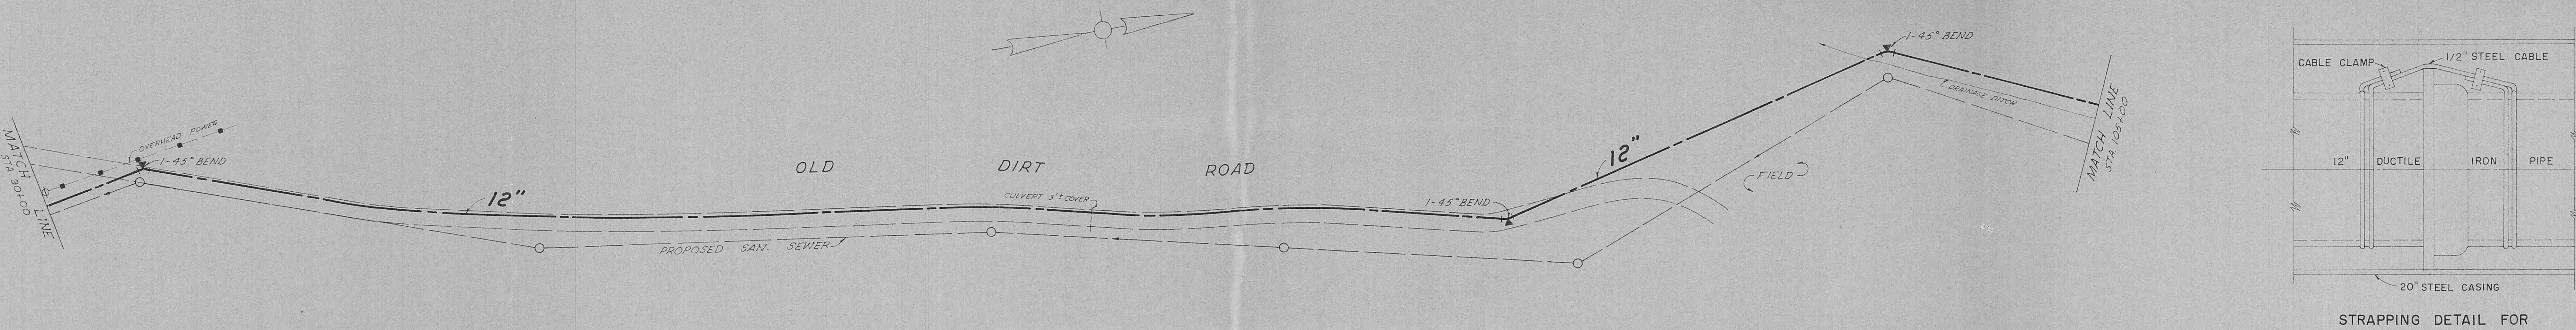


STRAPPING DETAIL FOR
SOUTHERN RAILWAY
STA. 84 + 63 TO STA. 85 + 40
N.T.S.



NOTE:
WRAP EACH END OF CASING &
CARRIER PIPE WITH 4 PLY, 6 MIL
THICKNESS POLYETHYLENE, TIE WITH
TWO WRAPS #8 GAUGE WIRE.
PROVIDE DRAINAGE AT BOTTOM.

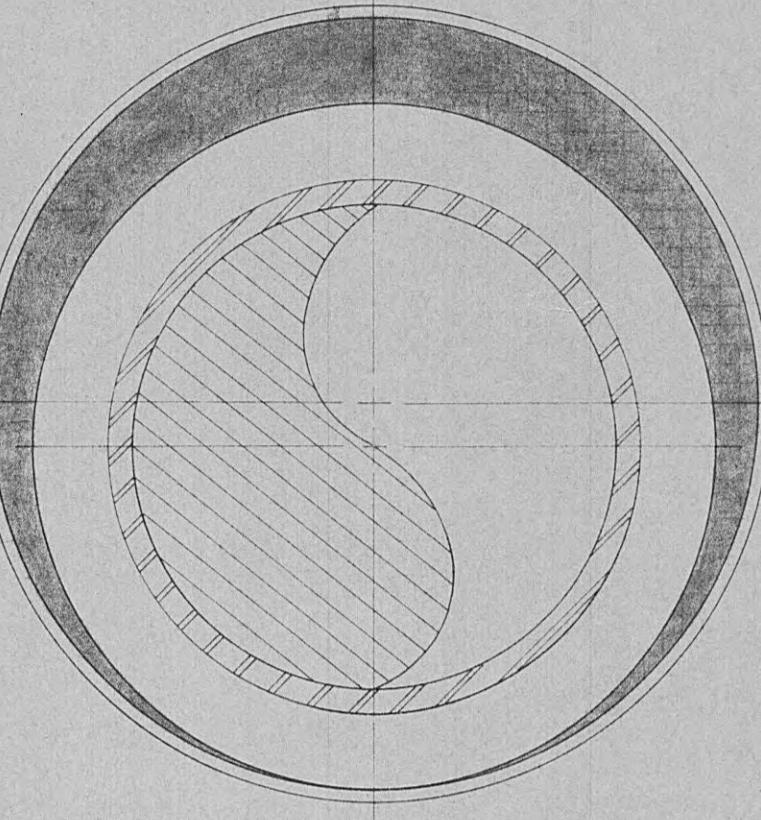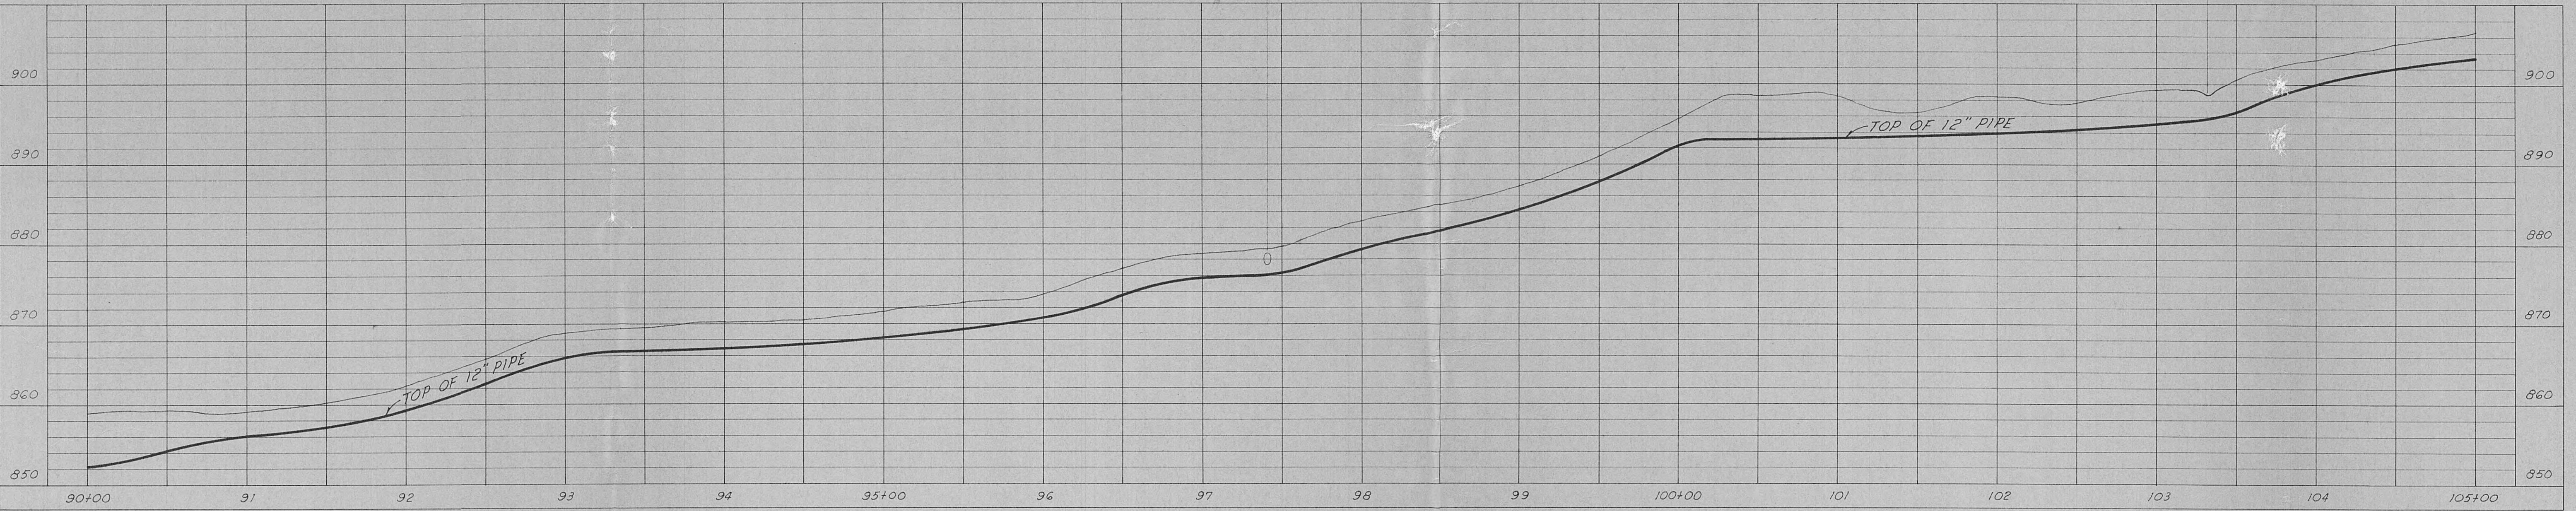

12", 16" & 20" STEEL CASING DETAIL
SCALE: 3" = 1'-0"

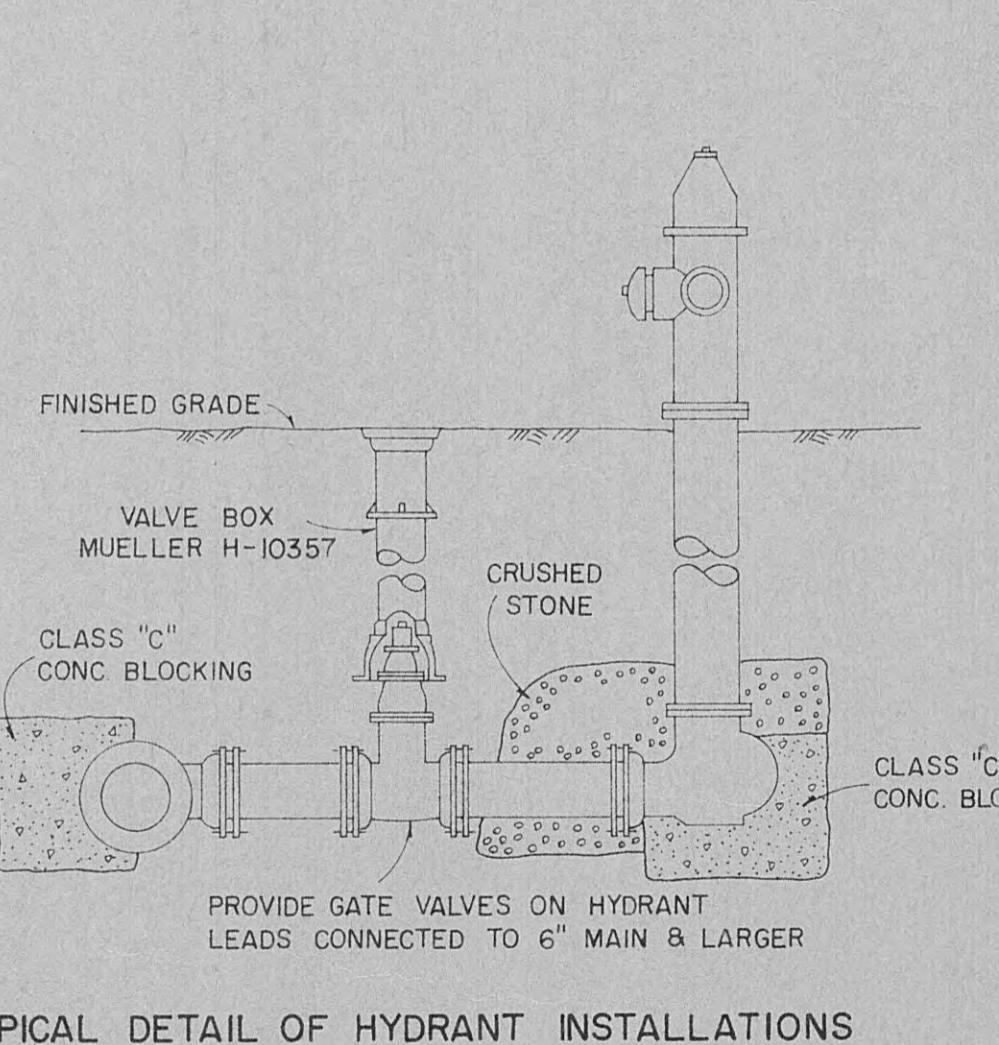

TYPICAL DETAIL OF HYDRANT INSTALLATIONS
N.T.S.


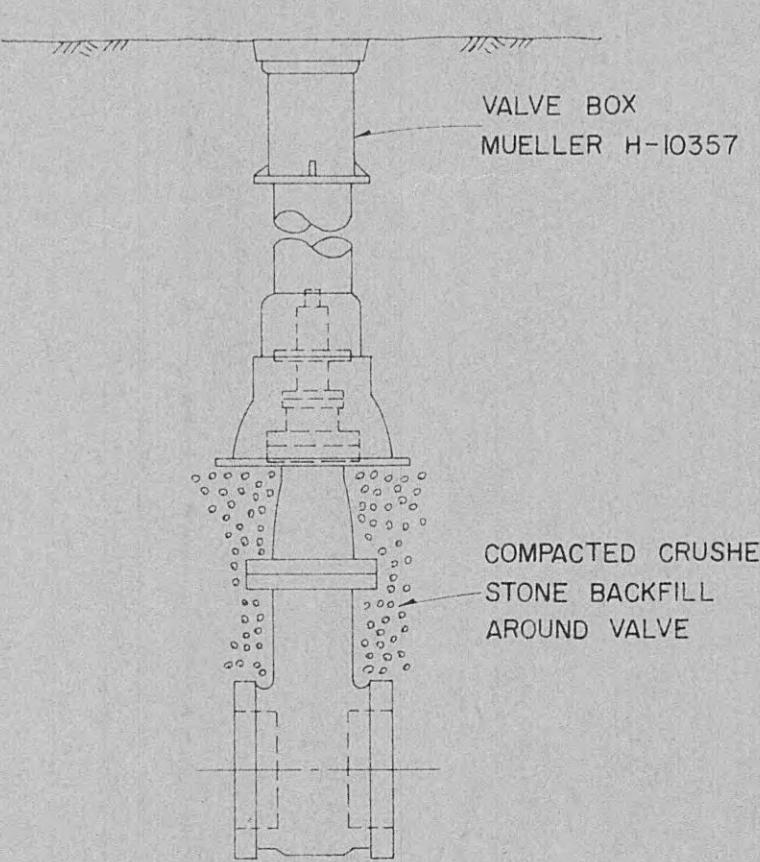
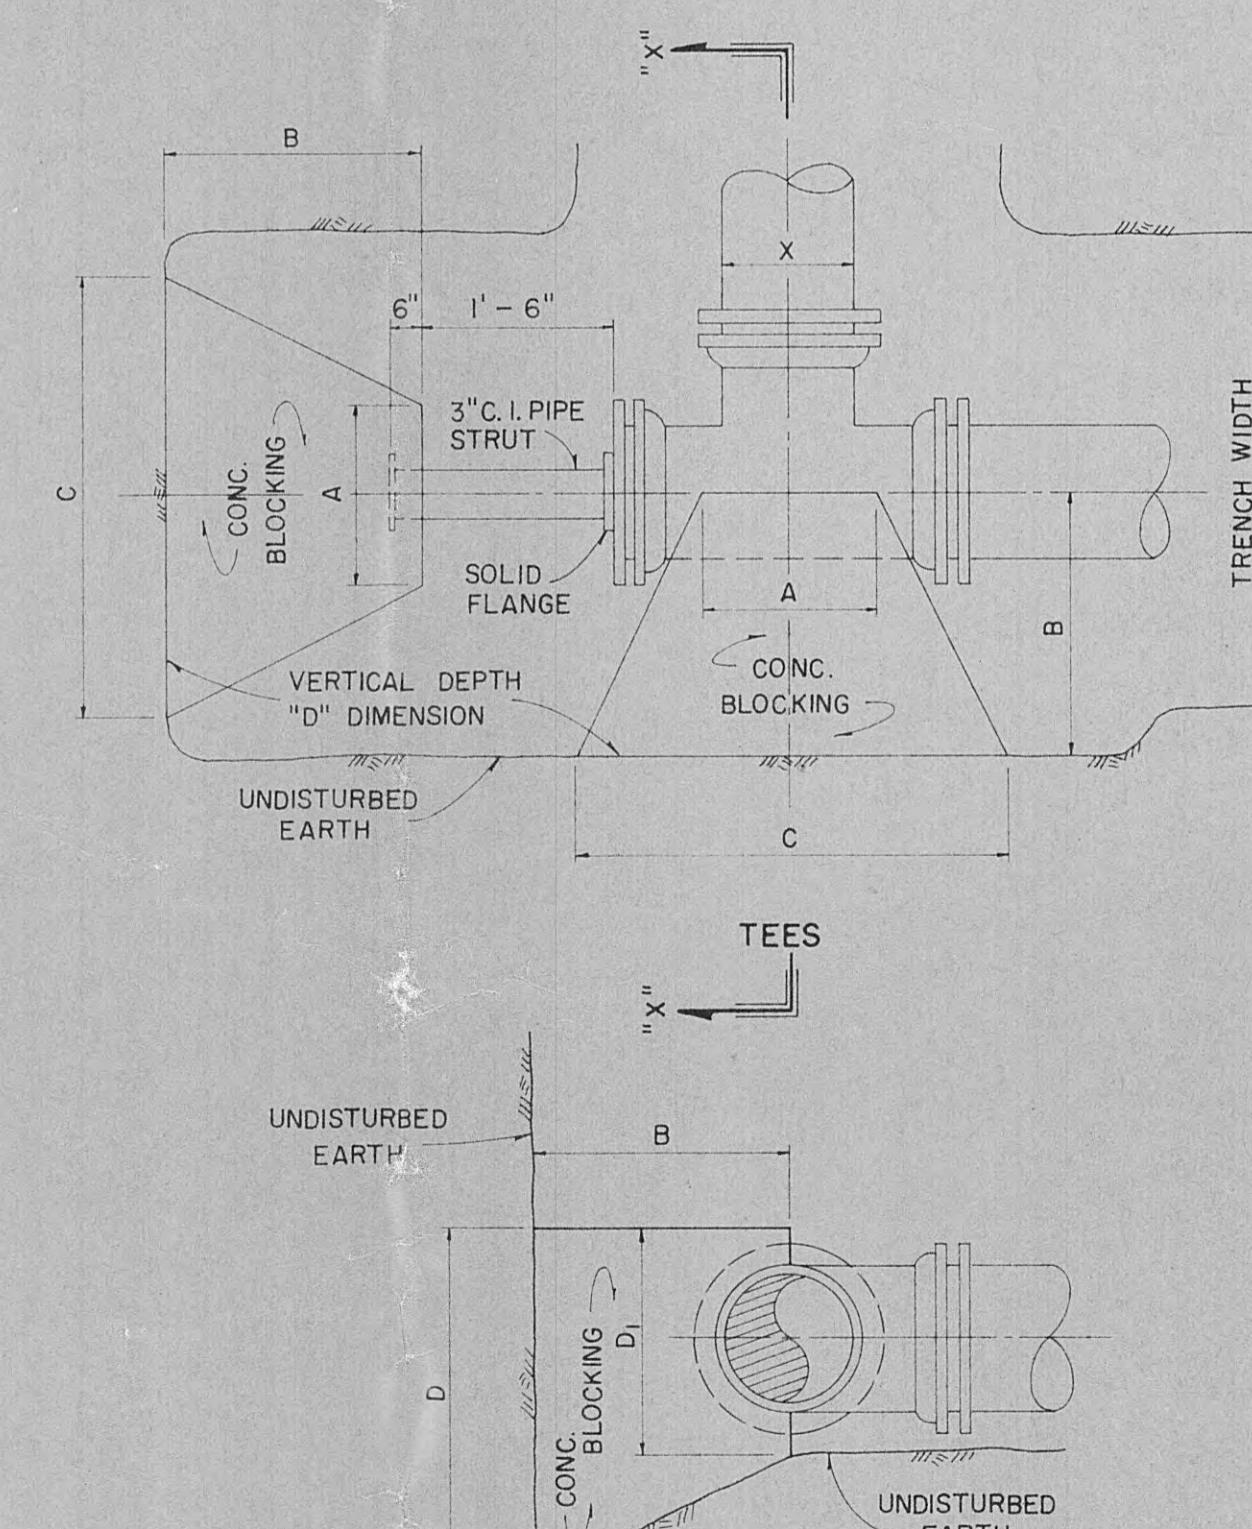


TYPICAL VALVE BOX DETAIL
MUELLER H-10357
N.T.S.

TYPICAL BLOCKING DETAILS
N.T.S.

BLOCKING DETAILS FOR EACH
END OF EMMORY RIVER BRIDGE
N.T.S.

PLAN
TYPICAL DETAILS FOR PIPE SUPPORTS
N.T.S.

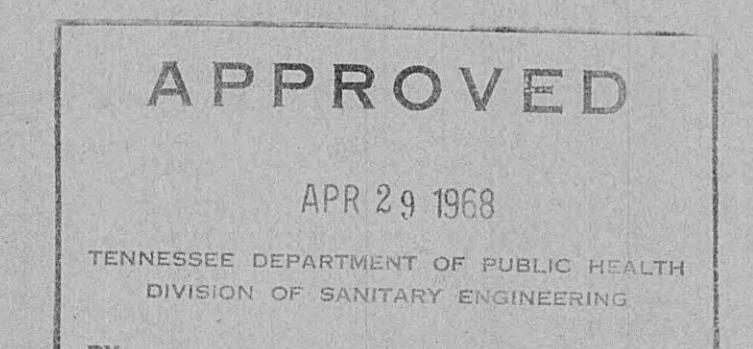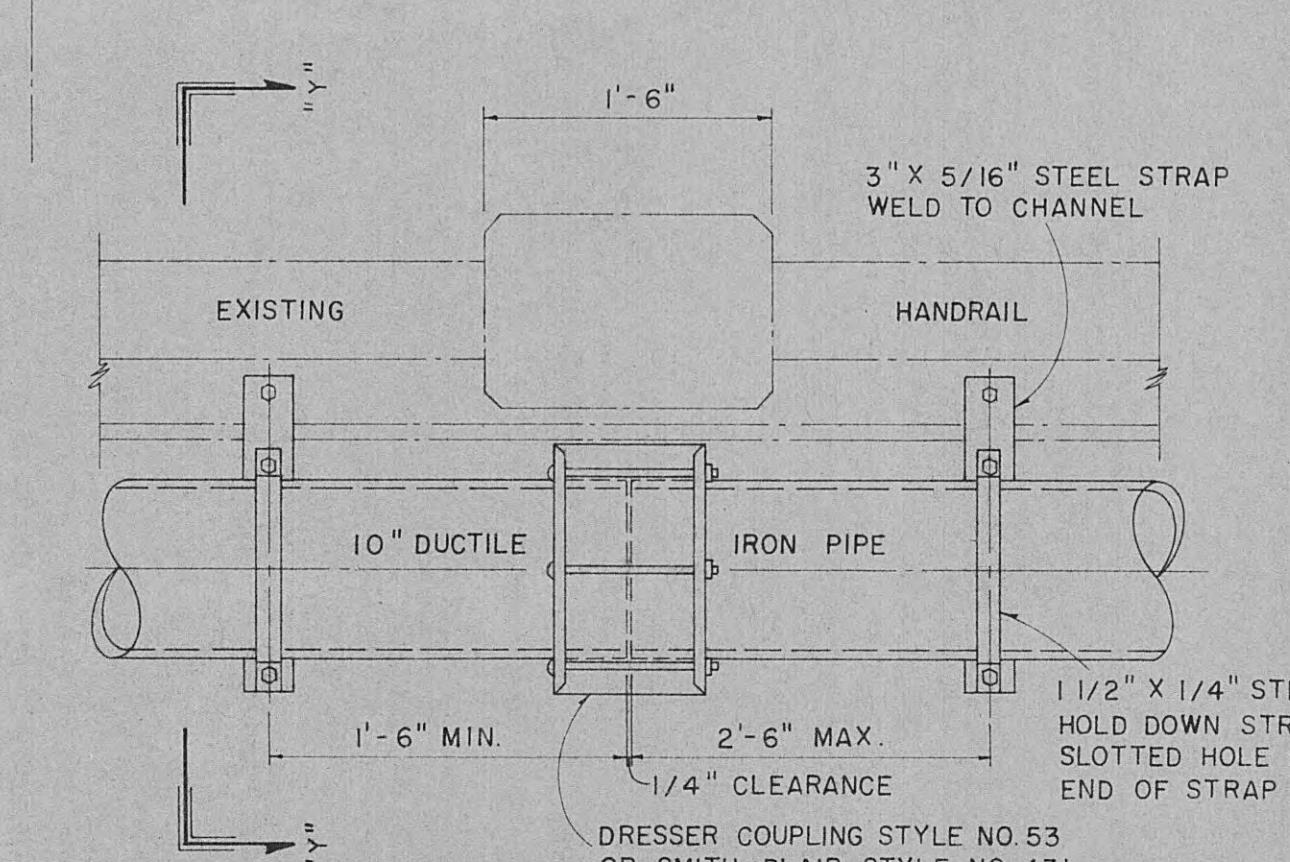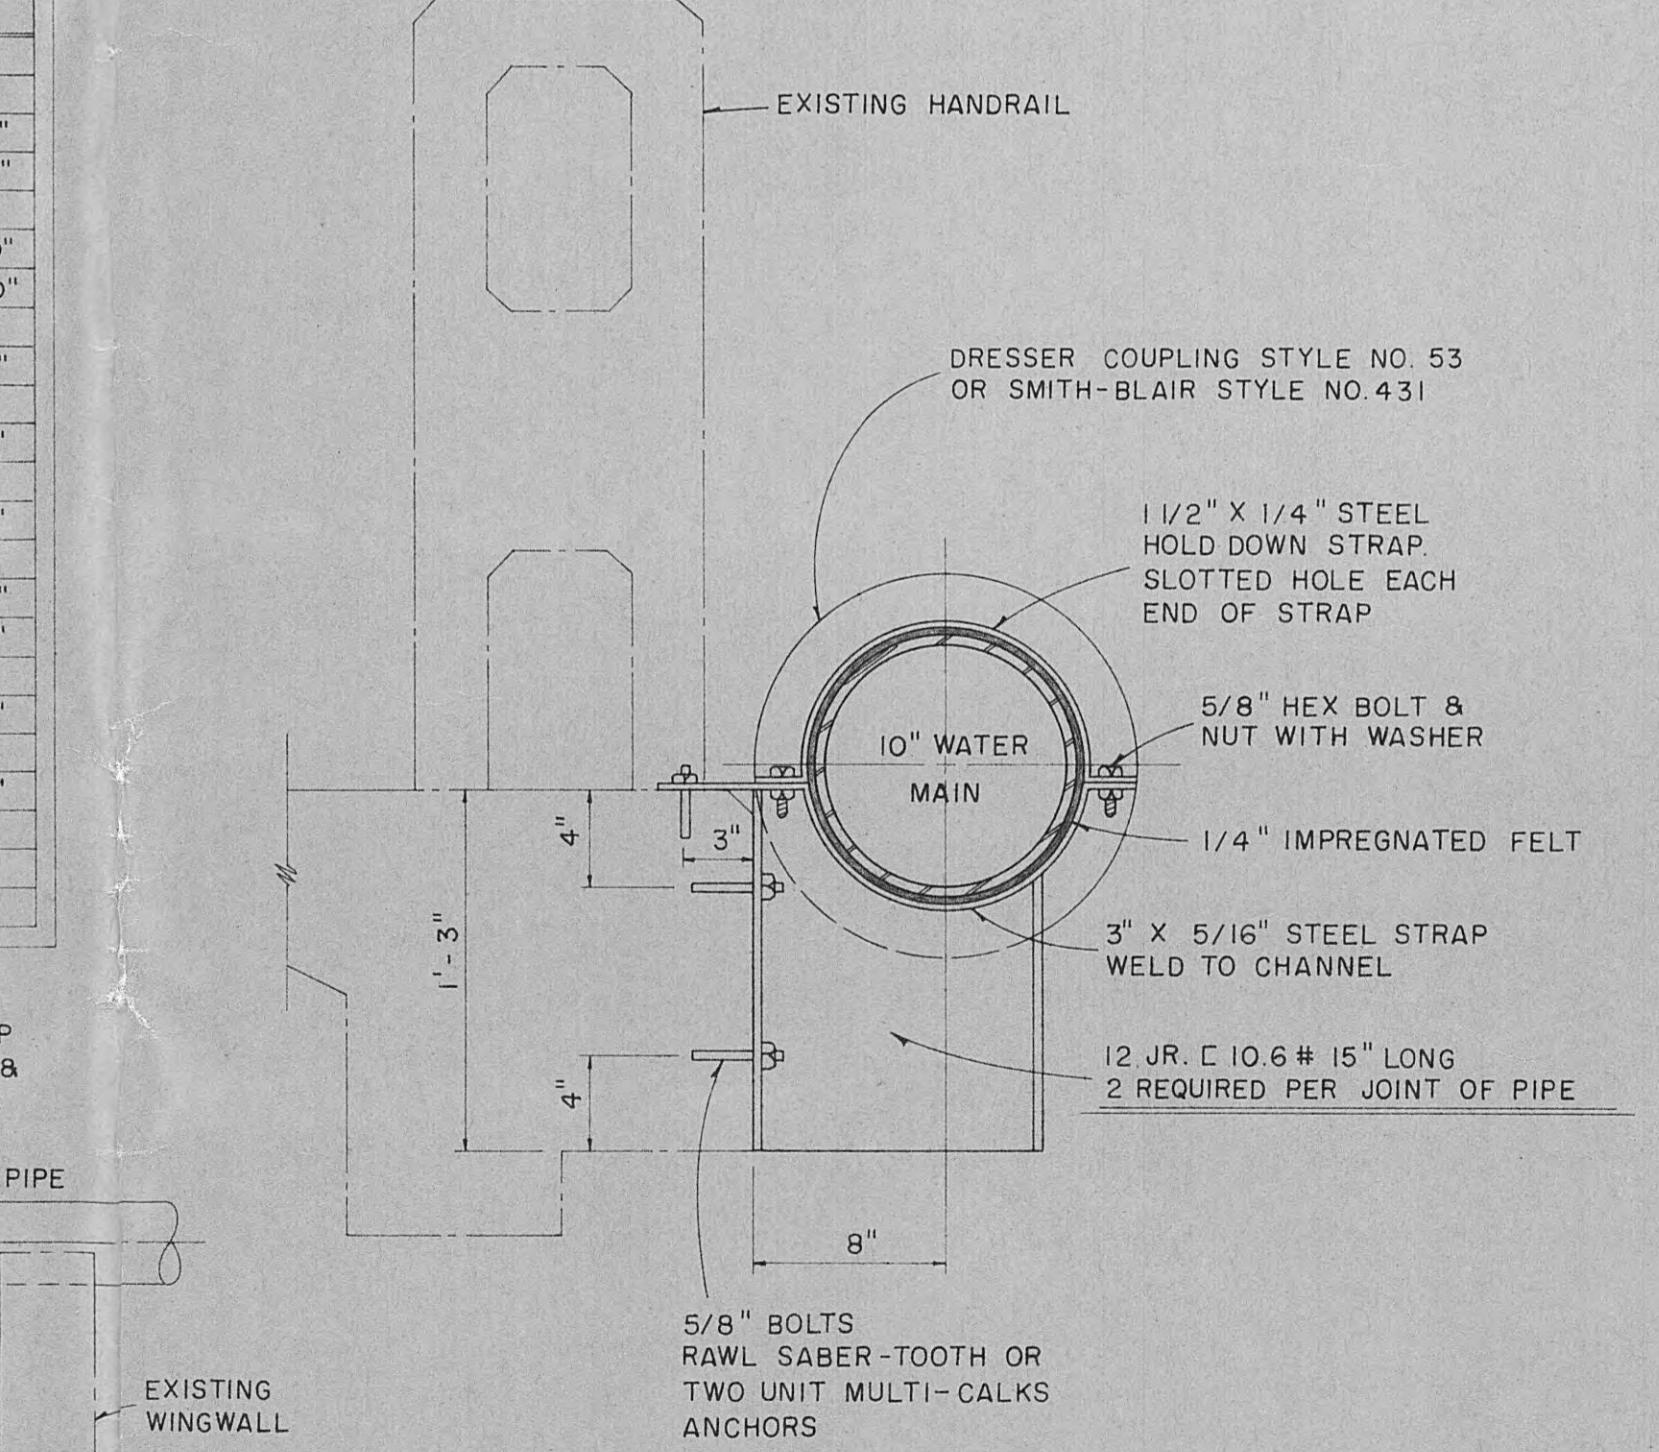









EDA PROJECT NO. 04-I-00397
DIVISION ONE

CITY OF HARRIMAN, TENNESSEE
WATER SYSTEM IMPROVEMENTS

12" WATER MAIN & DETAILS
STA. 90+00 TO STA. 105+00

SCALE:
1'-0" HORIZONTAL
1'-0" VERTICAL
DATE:
MARCH, 1968

WIEDEMAN AND SINGLETON
ENGINEERS
ATLANTA, GEORGIA

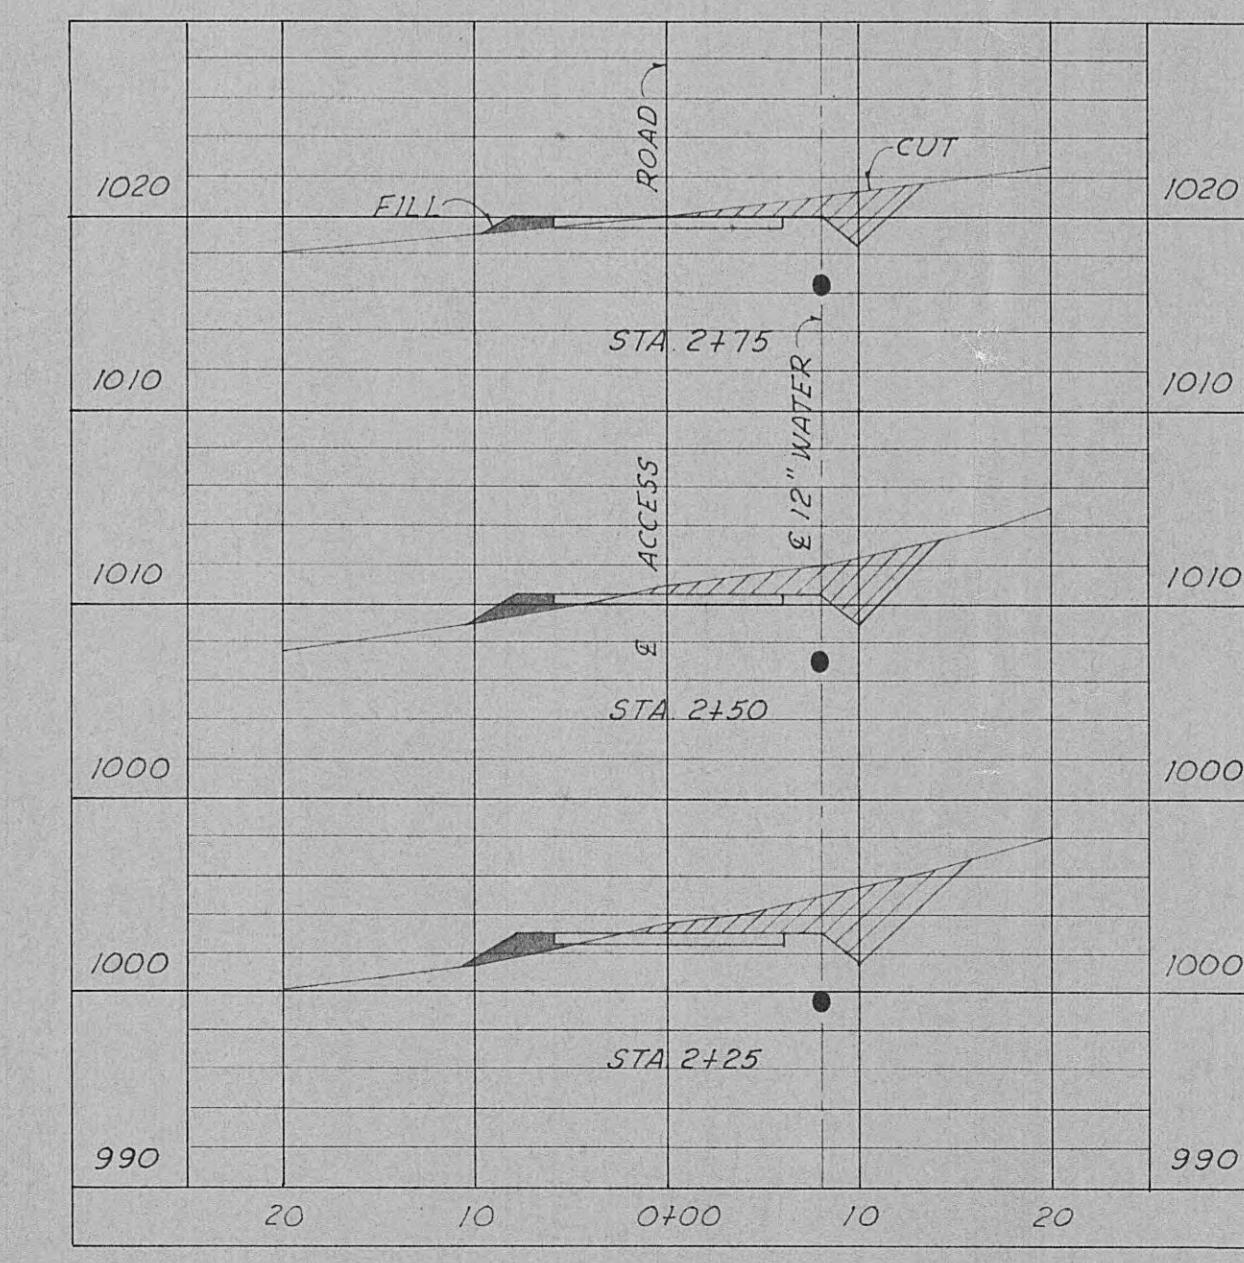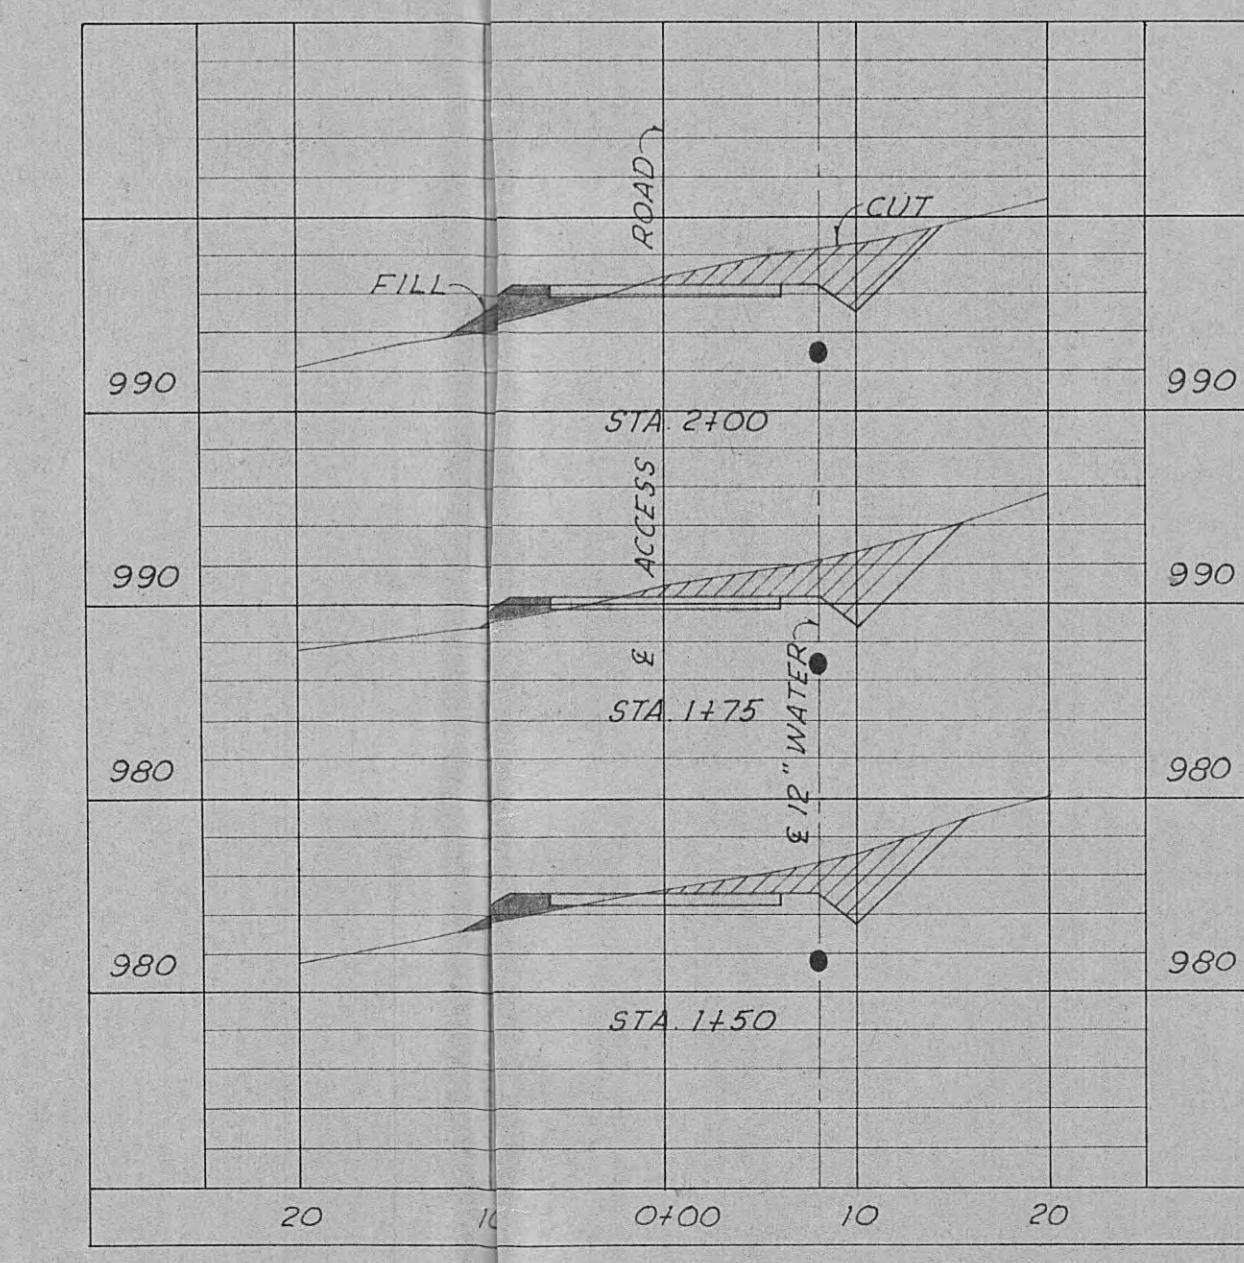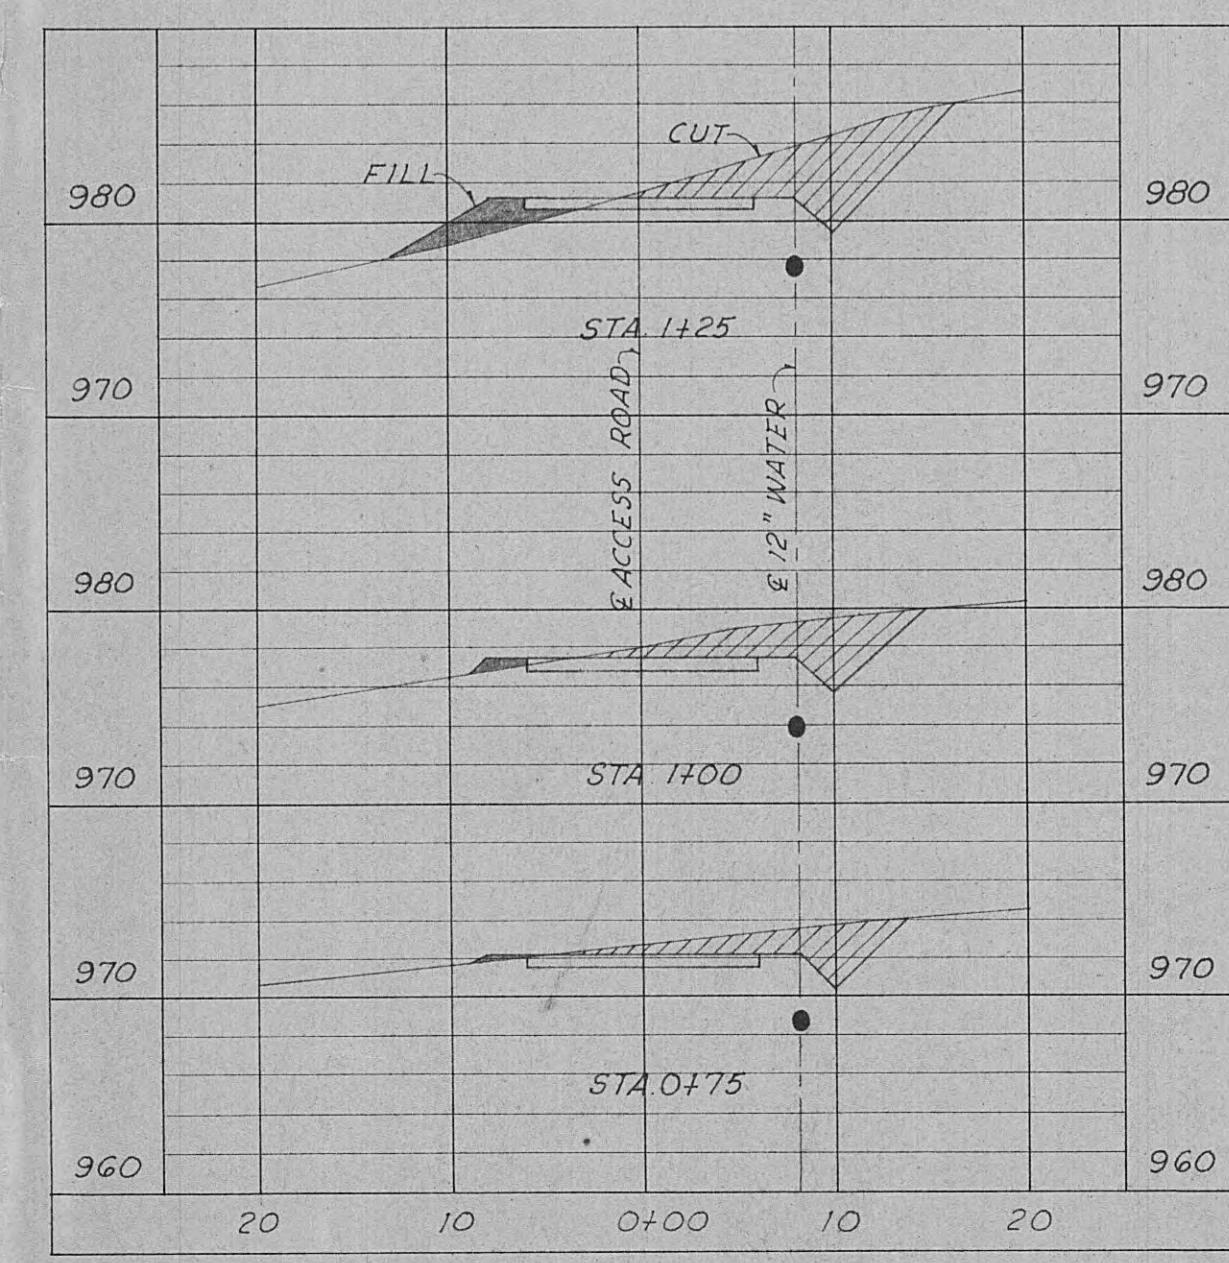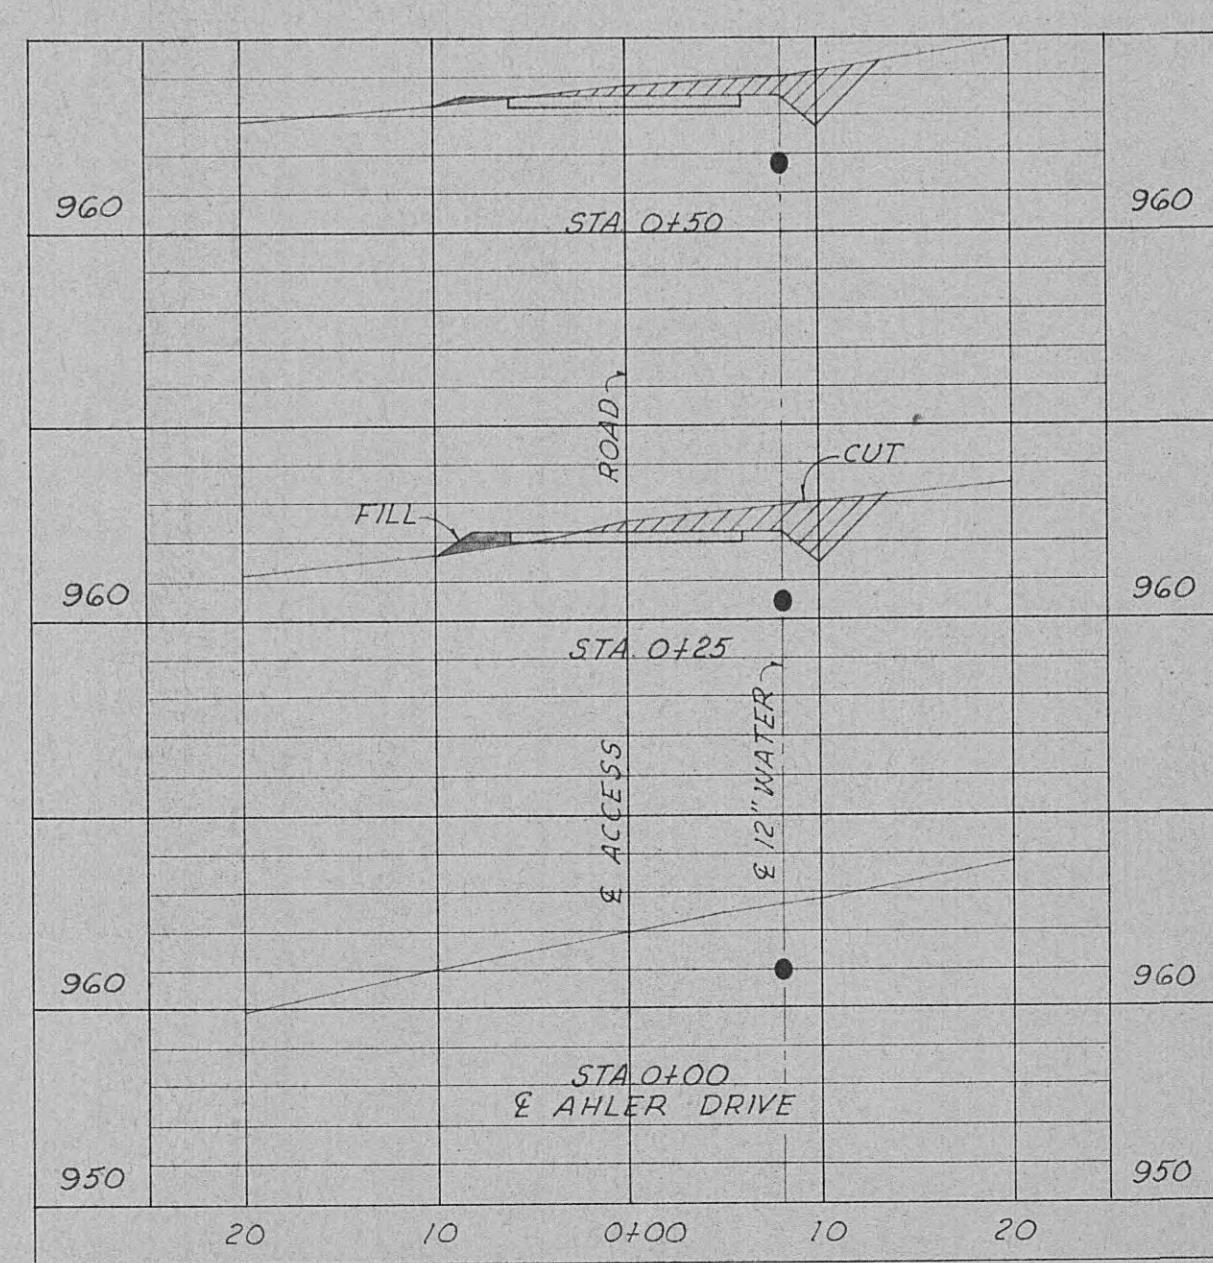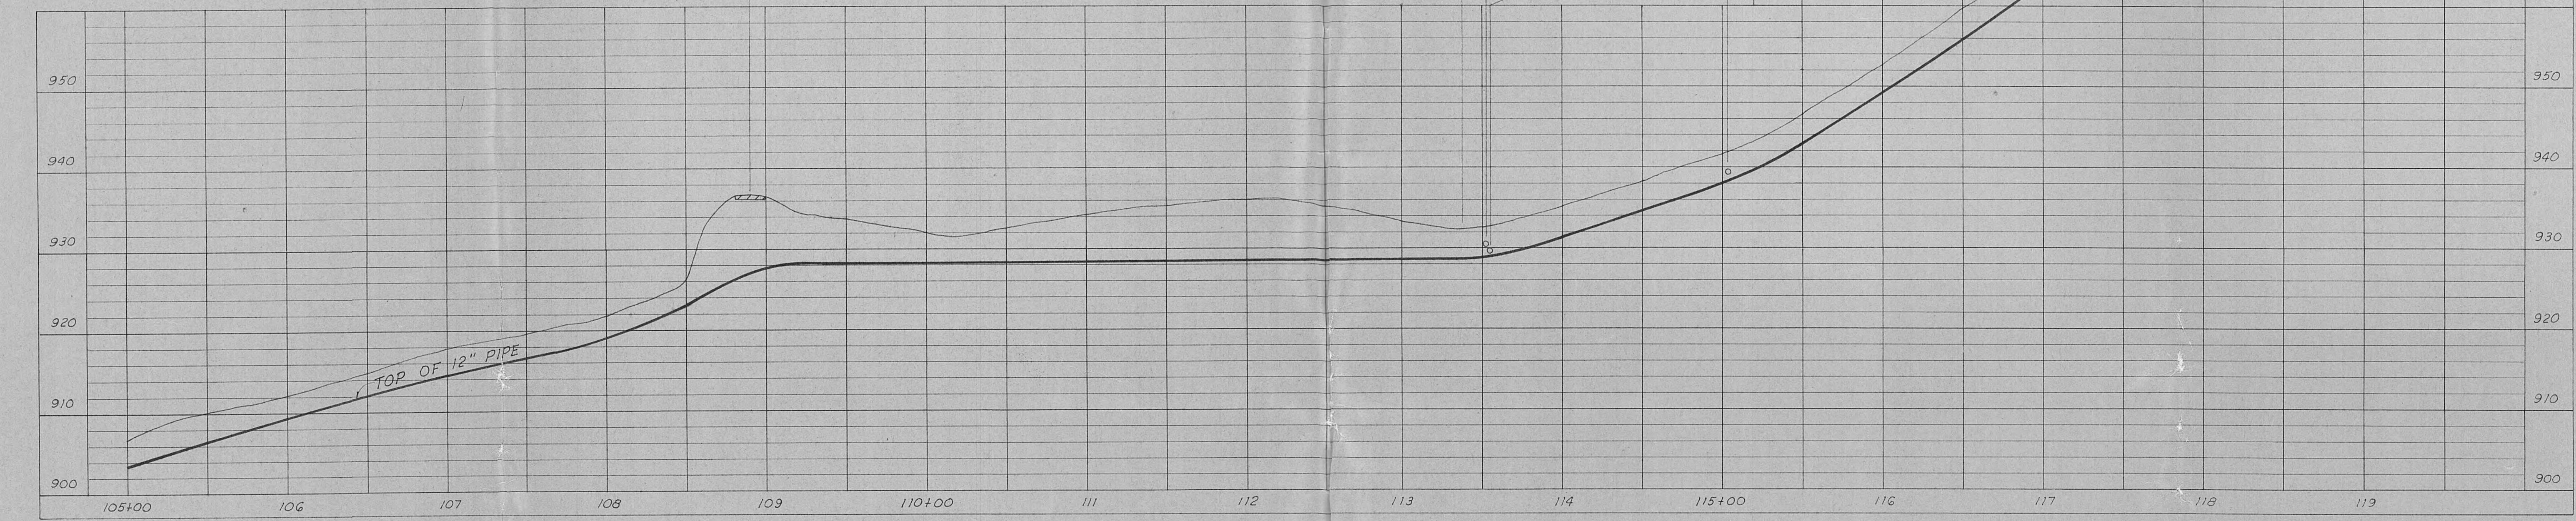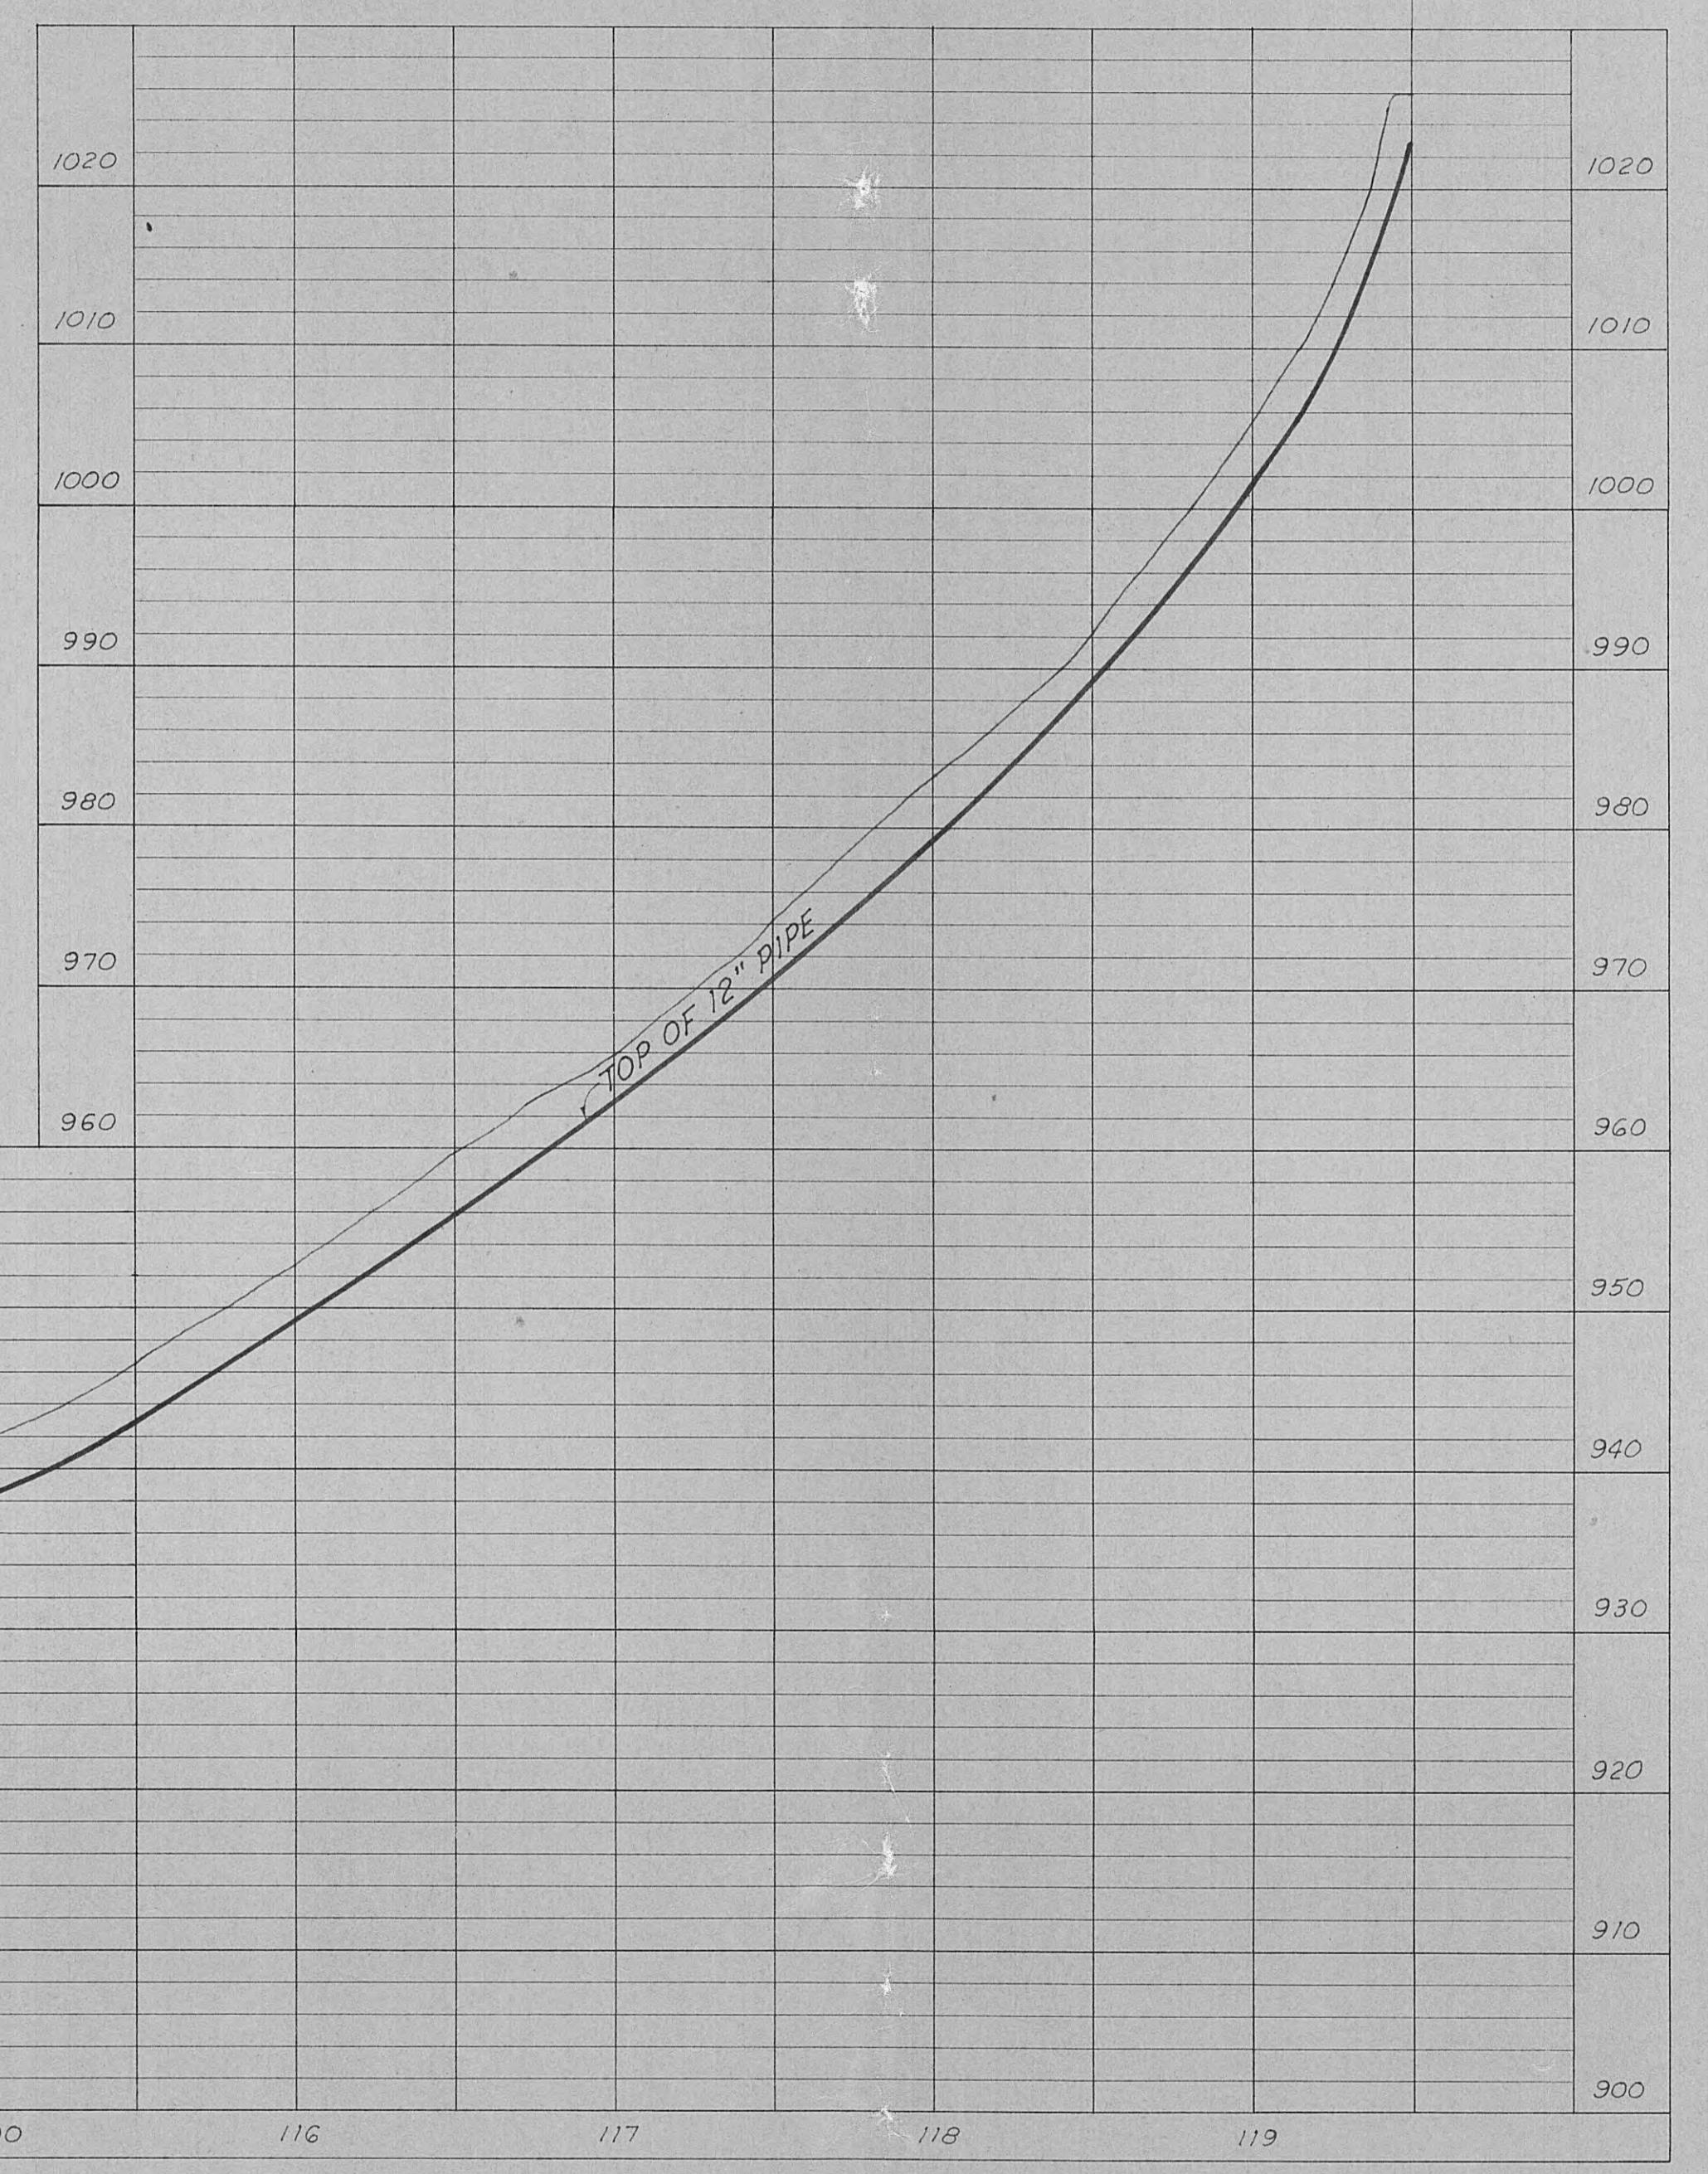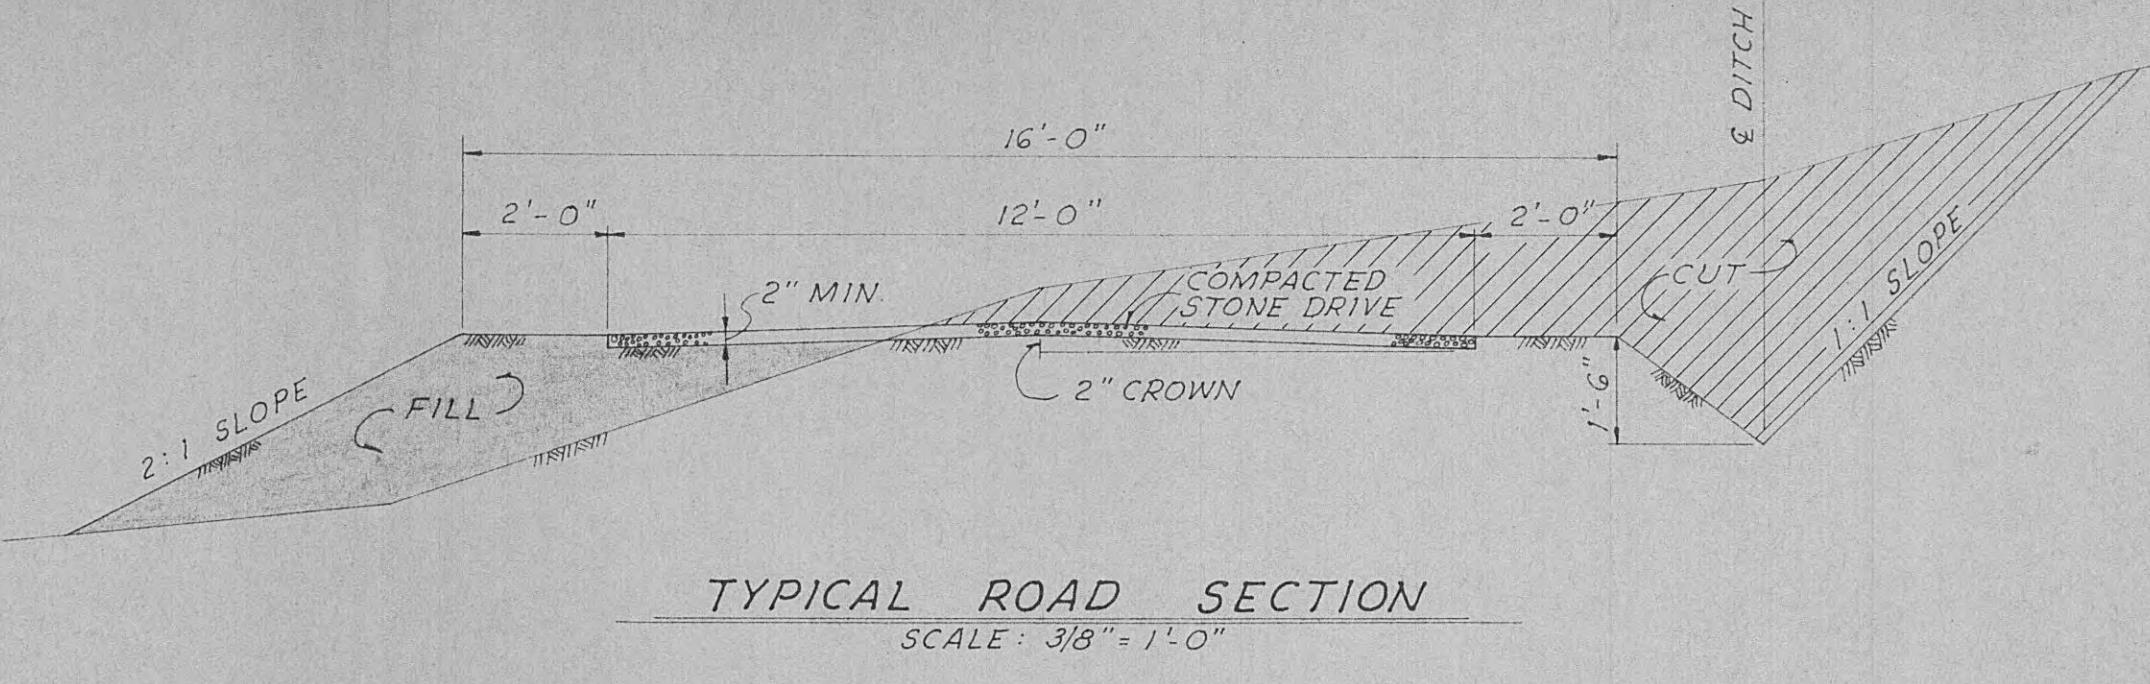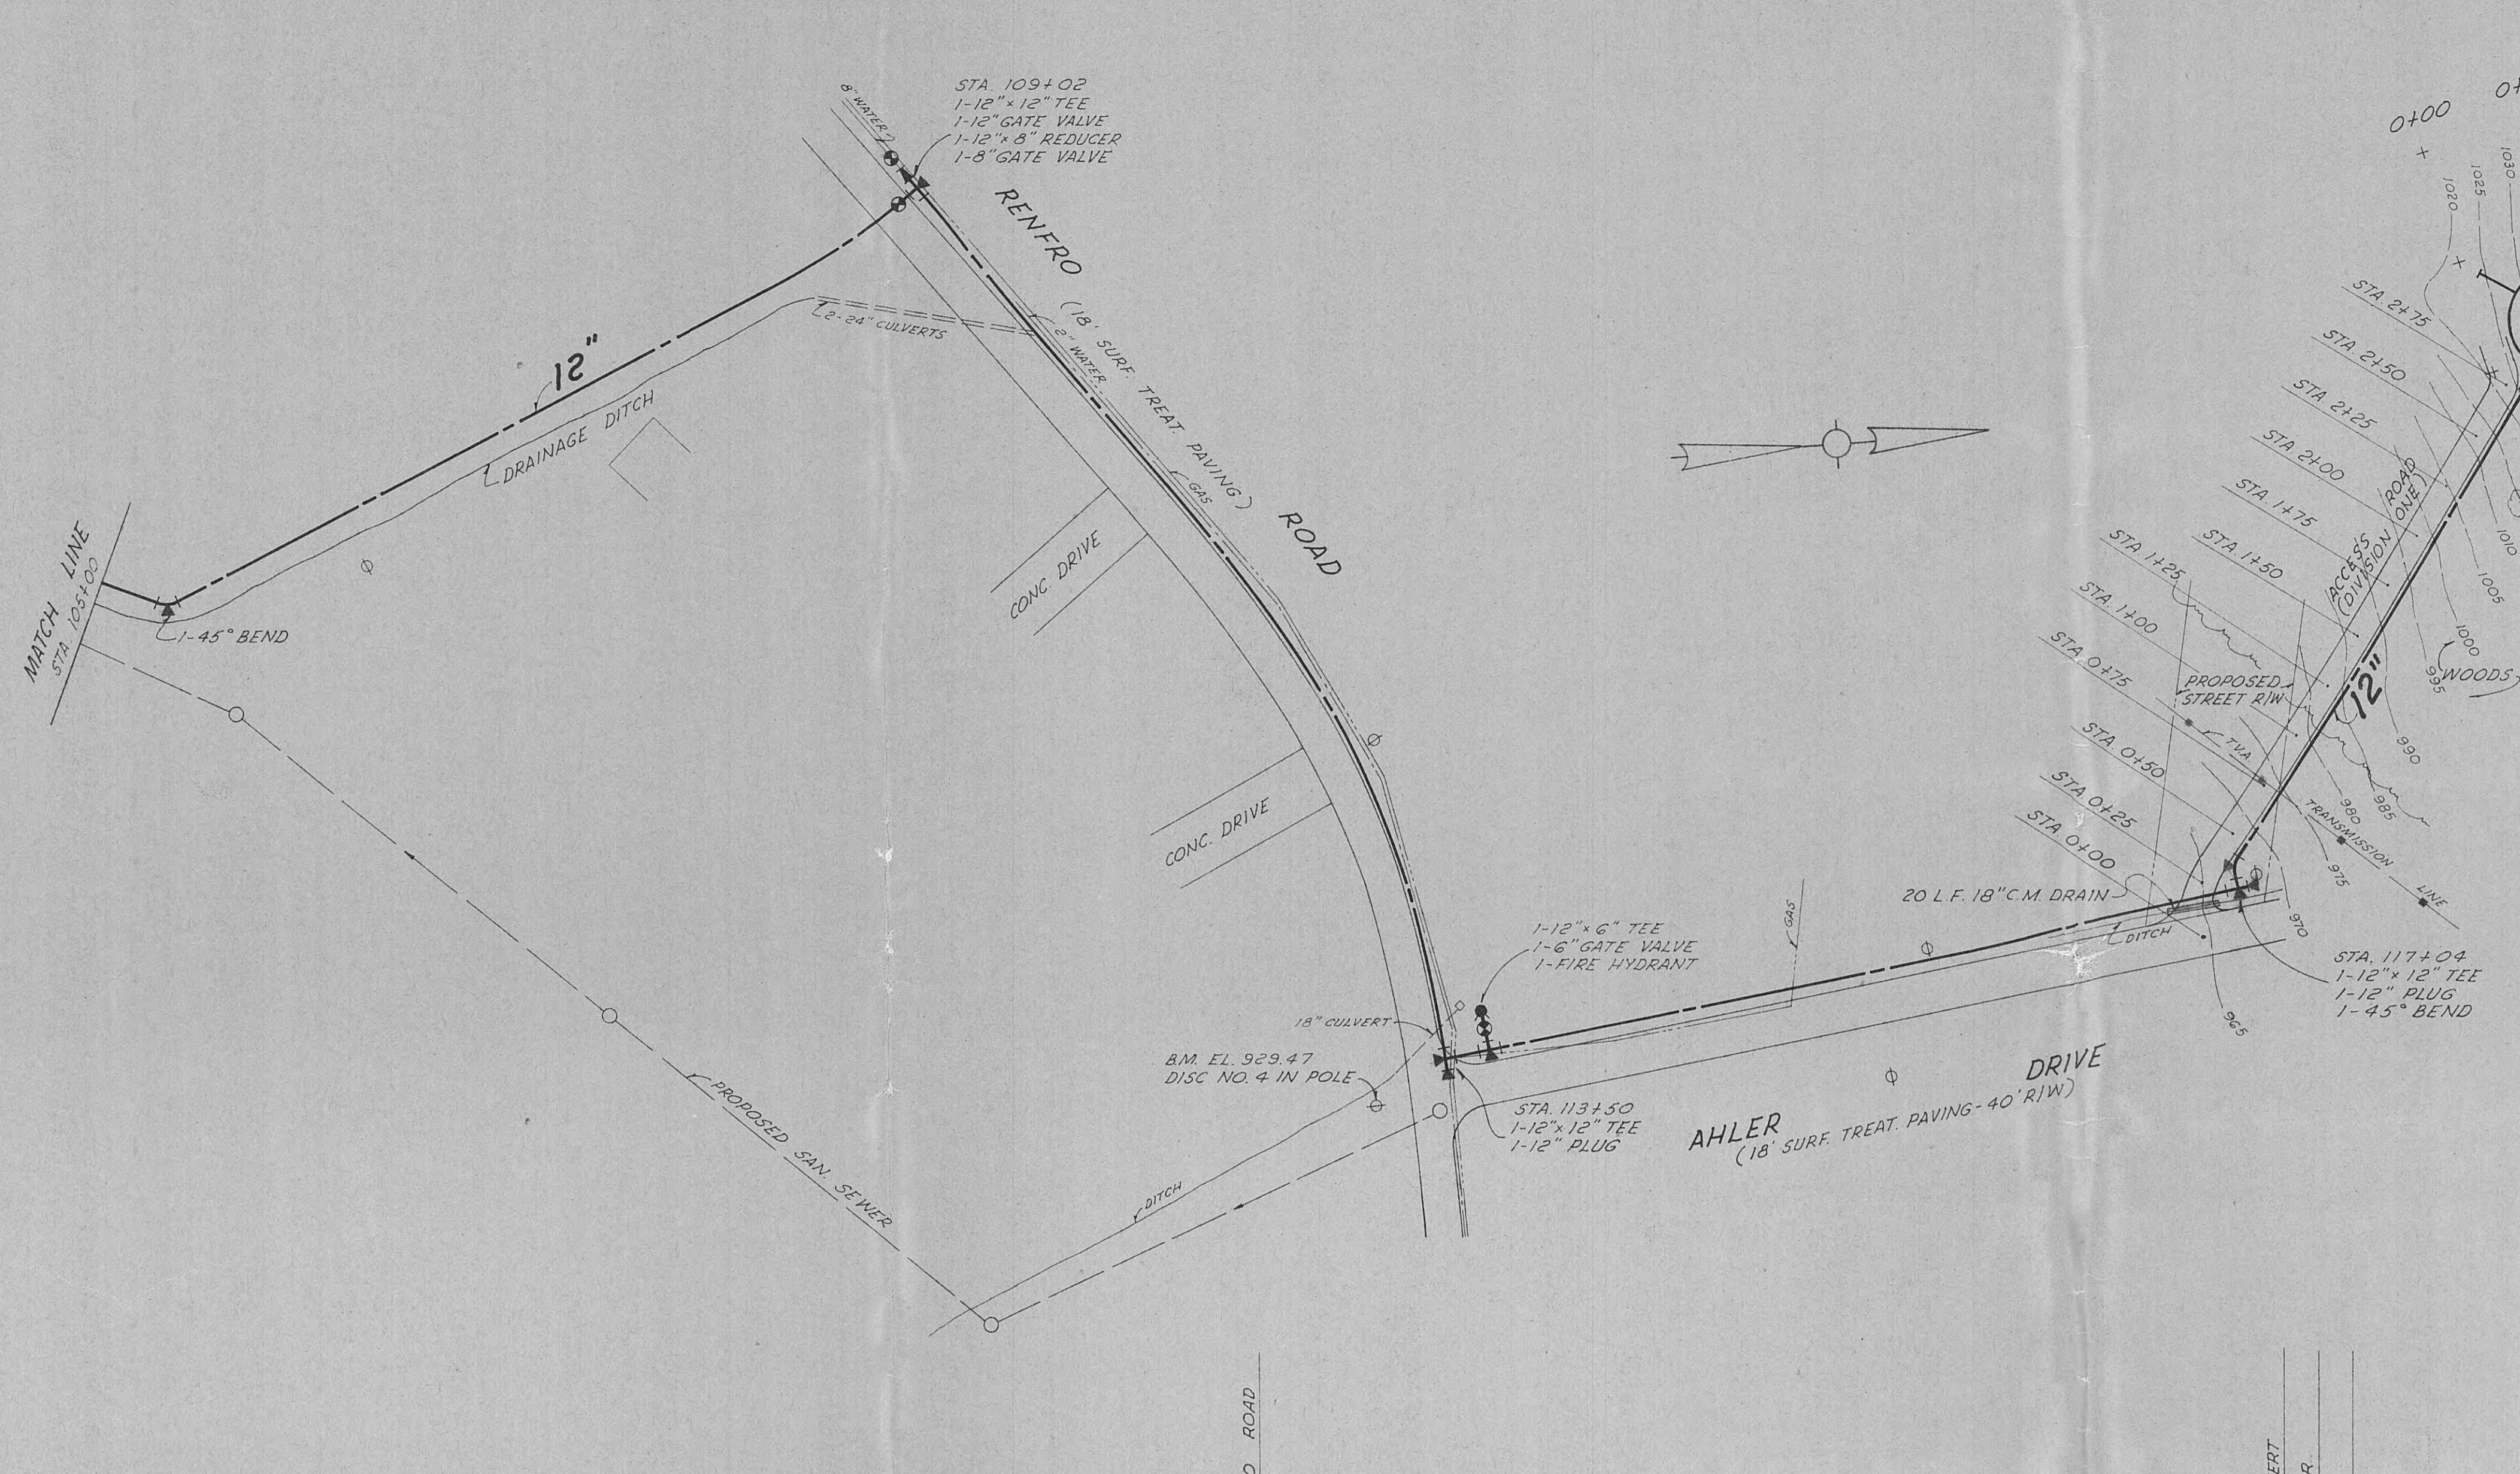

CROSS SECTIONS FOR ACCESS ROAD
DIVISION ONE



EDA PROJECT NO. 04-I-00397


DIVISION ONE

CITY OF HARRIMAN, TENNESSEE
WATER SYSTEM IMPROVEMENTS

12" WATER MAIN
STA 105+00 TO STA 119+50 (END)
ACCESS ROAD CROSS
SECTIONS

SCALE:
1'-0" HORIZ.
1'-10" VERT.
DATE:
MARCH, 1968

WIEDEMAN AND SINGLETON
ENGINEERS
ATLANTA
GEORGIA

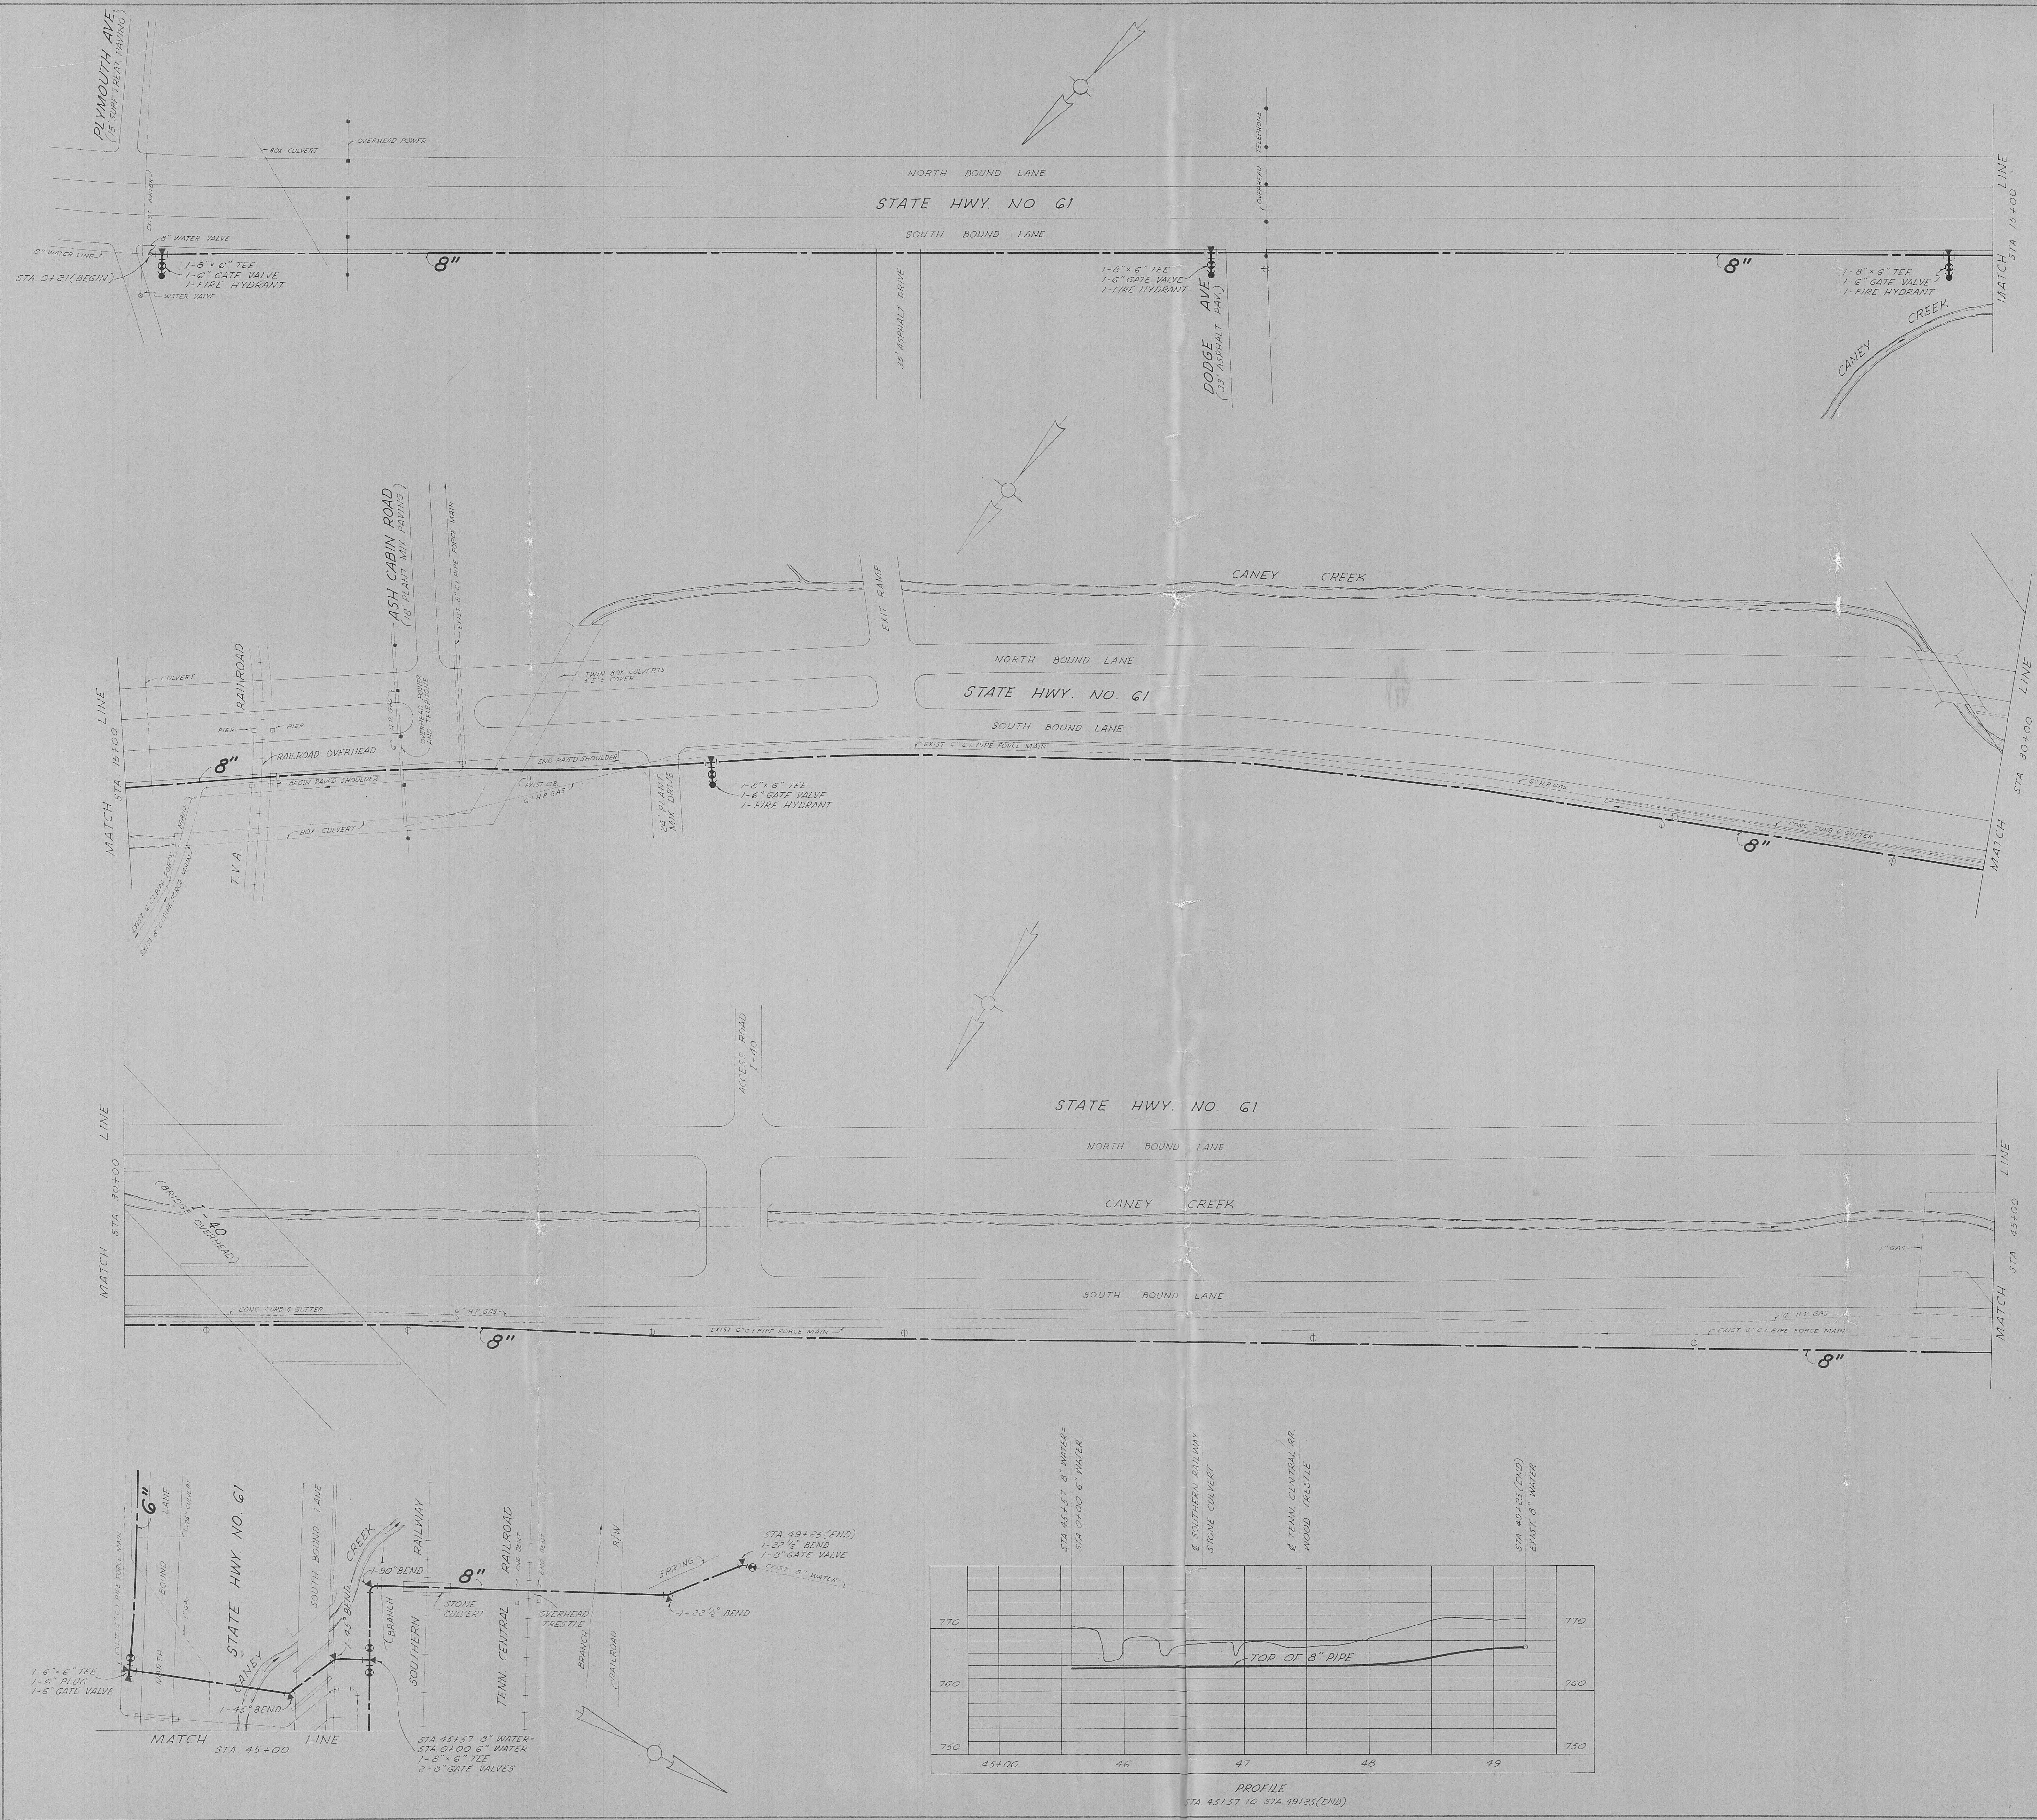

APPROVED
APR 29 1968
TENNESSEE DEPARTMENT OF PUBLIC HEALTH
DIVISION OF SANITARY ENGINEERING
DIRECTOR
BY

EDA PROJECT NO. 04-I-00397

DIVISION ONE





CITY OF HARRIMAN, TENNESSEE
WATER SYSTEM IMPROVEMENTS

8" WATER MAIN

(BEGIN) STA. 0+21 TO STA. 49+25 (END)

SCALE 1'-0" HORIZ. 1'-0" VERT. MARCH, 1968	WIEDEMAN AND SINGLETON ENGINEERS ATLANTA	GEORGIA
---	--	---------

6

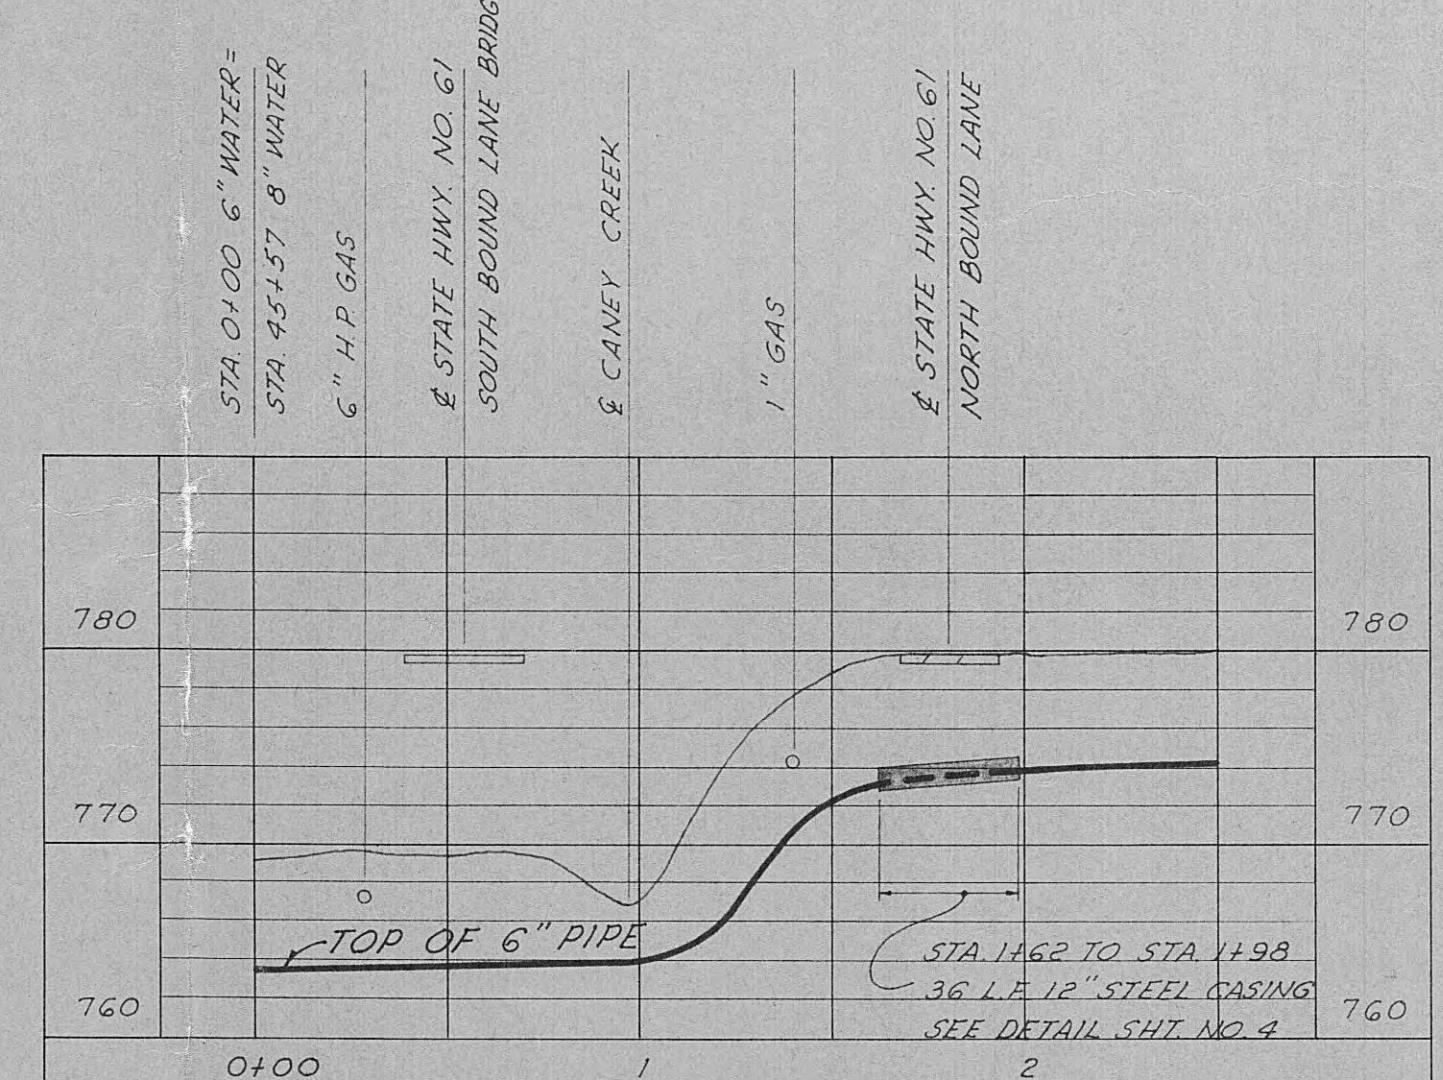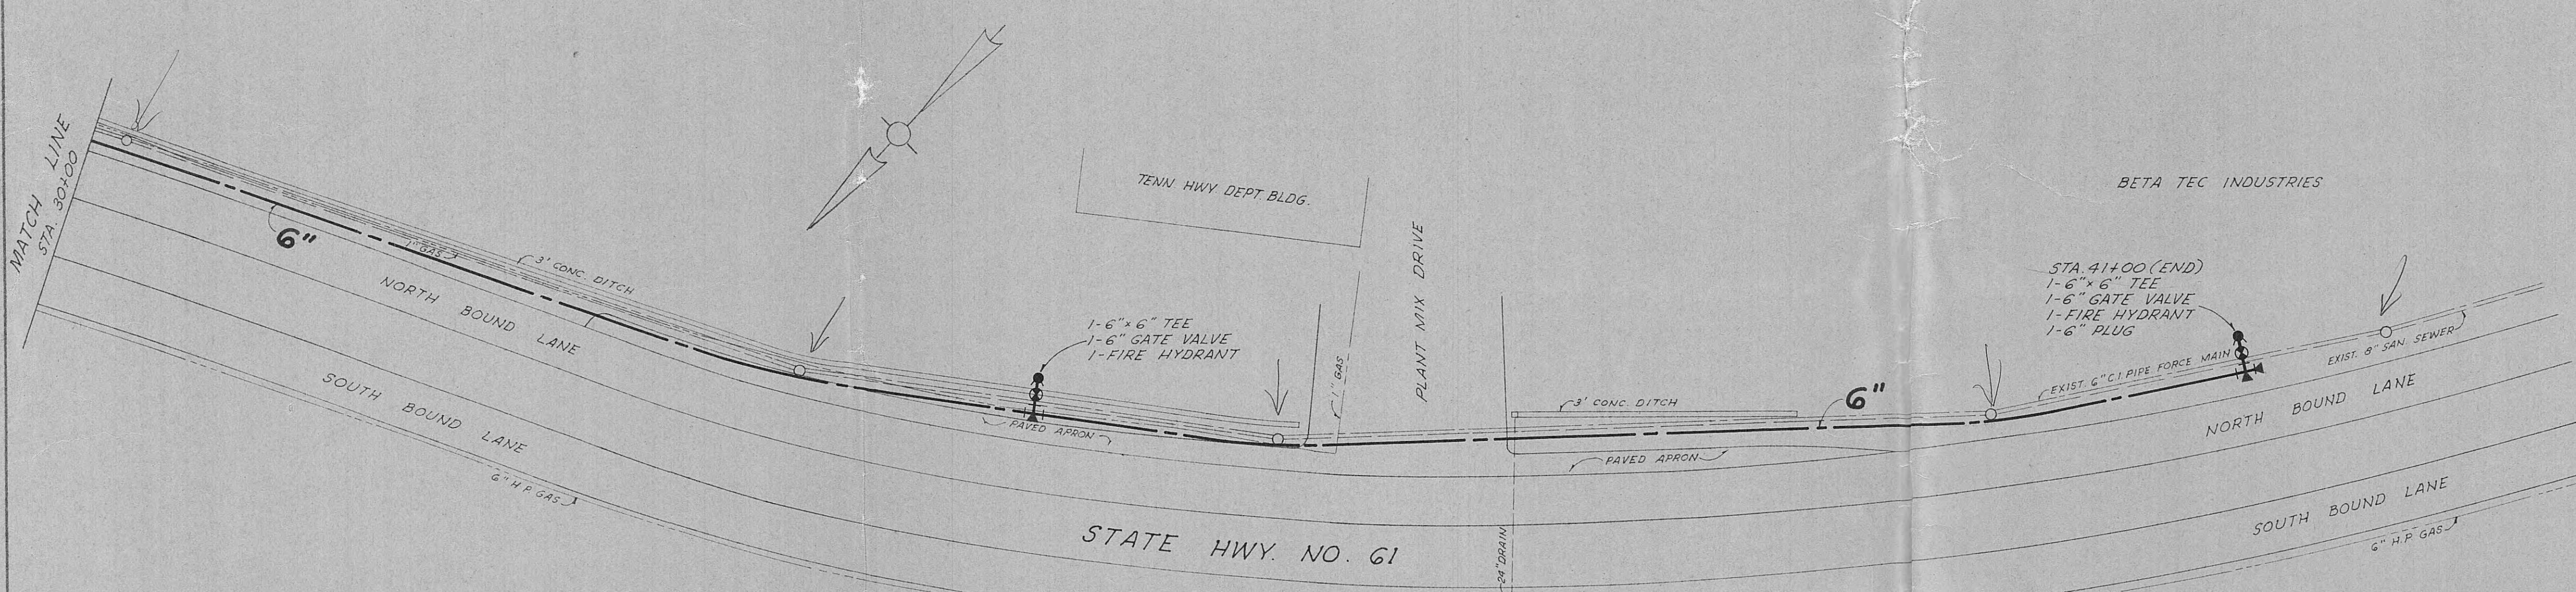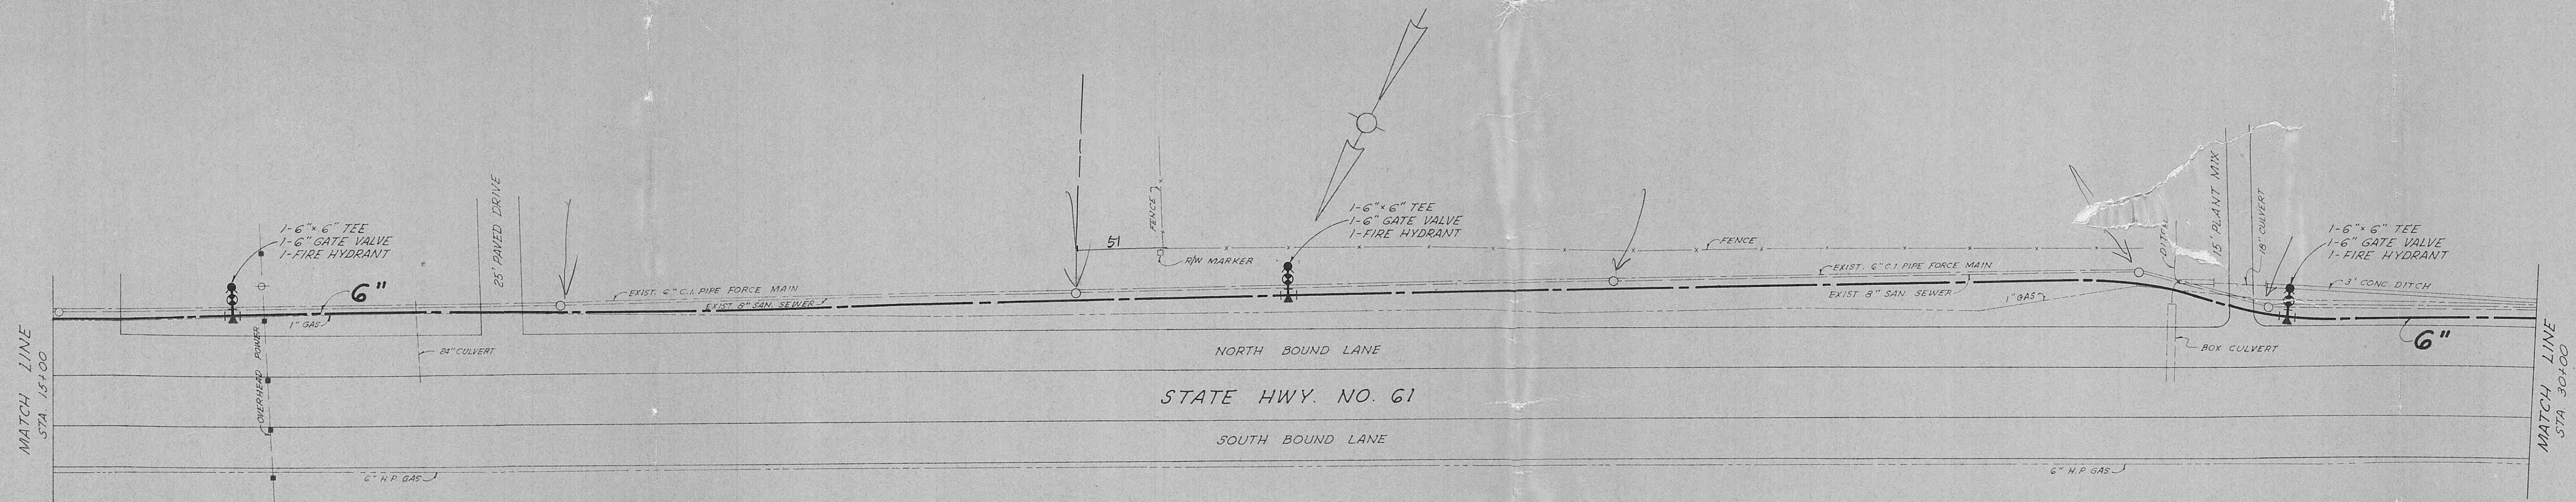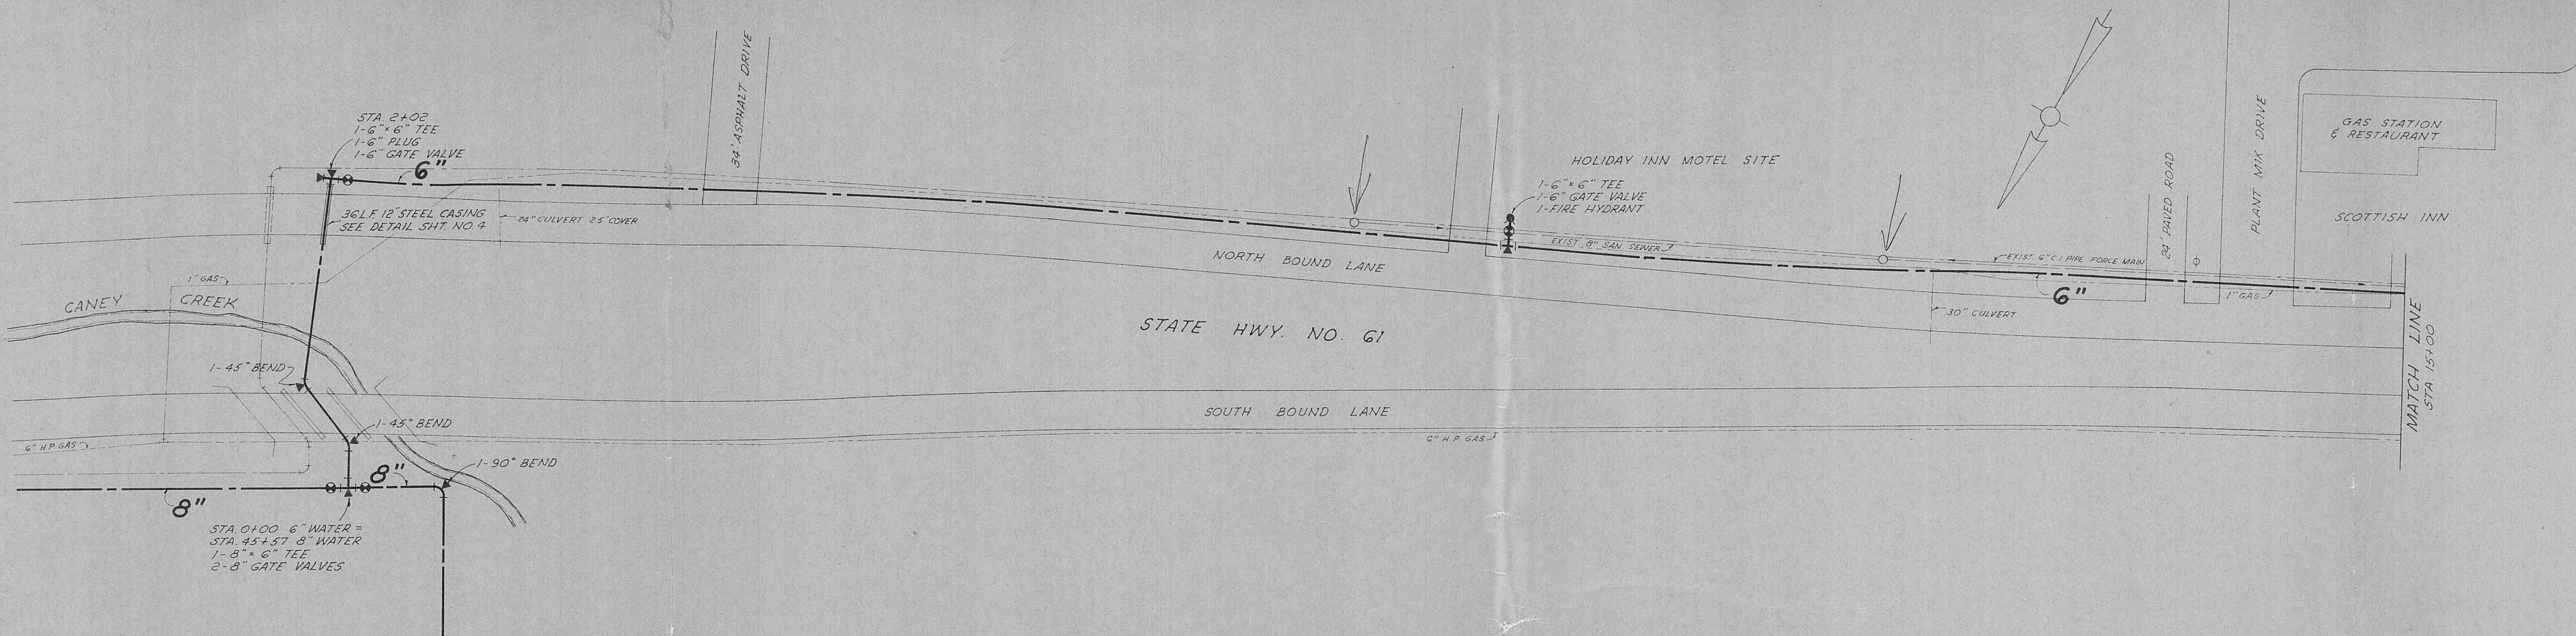

APPROVED
APR 29 1968
TENNESSEE DEPARTMENT OF PUBLIC HEALTH
DIVISION OF SANITARY ENGINEERING
BY DIRECTOR

EDA PROJECT NO. 04-I-00397
DIVISION ONE

CITY OF HARRIMAN, TENNESSEE
WATER SYSTEM IMPROVEMENTS

6" WATER MAIN
STA. 0 + 00 TO STA. 41 + 00 (END)

SCALE
1=60 HORZ
1=10 VERT
DATE
MARCH, 1968

WIEDEMAN AND SINGLETON
ENGINEERS
ATLANTA
GEORGIA

7
OF