


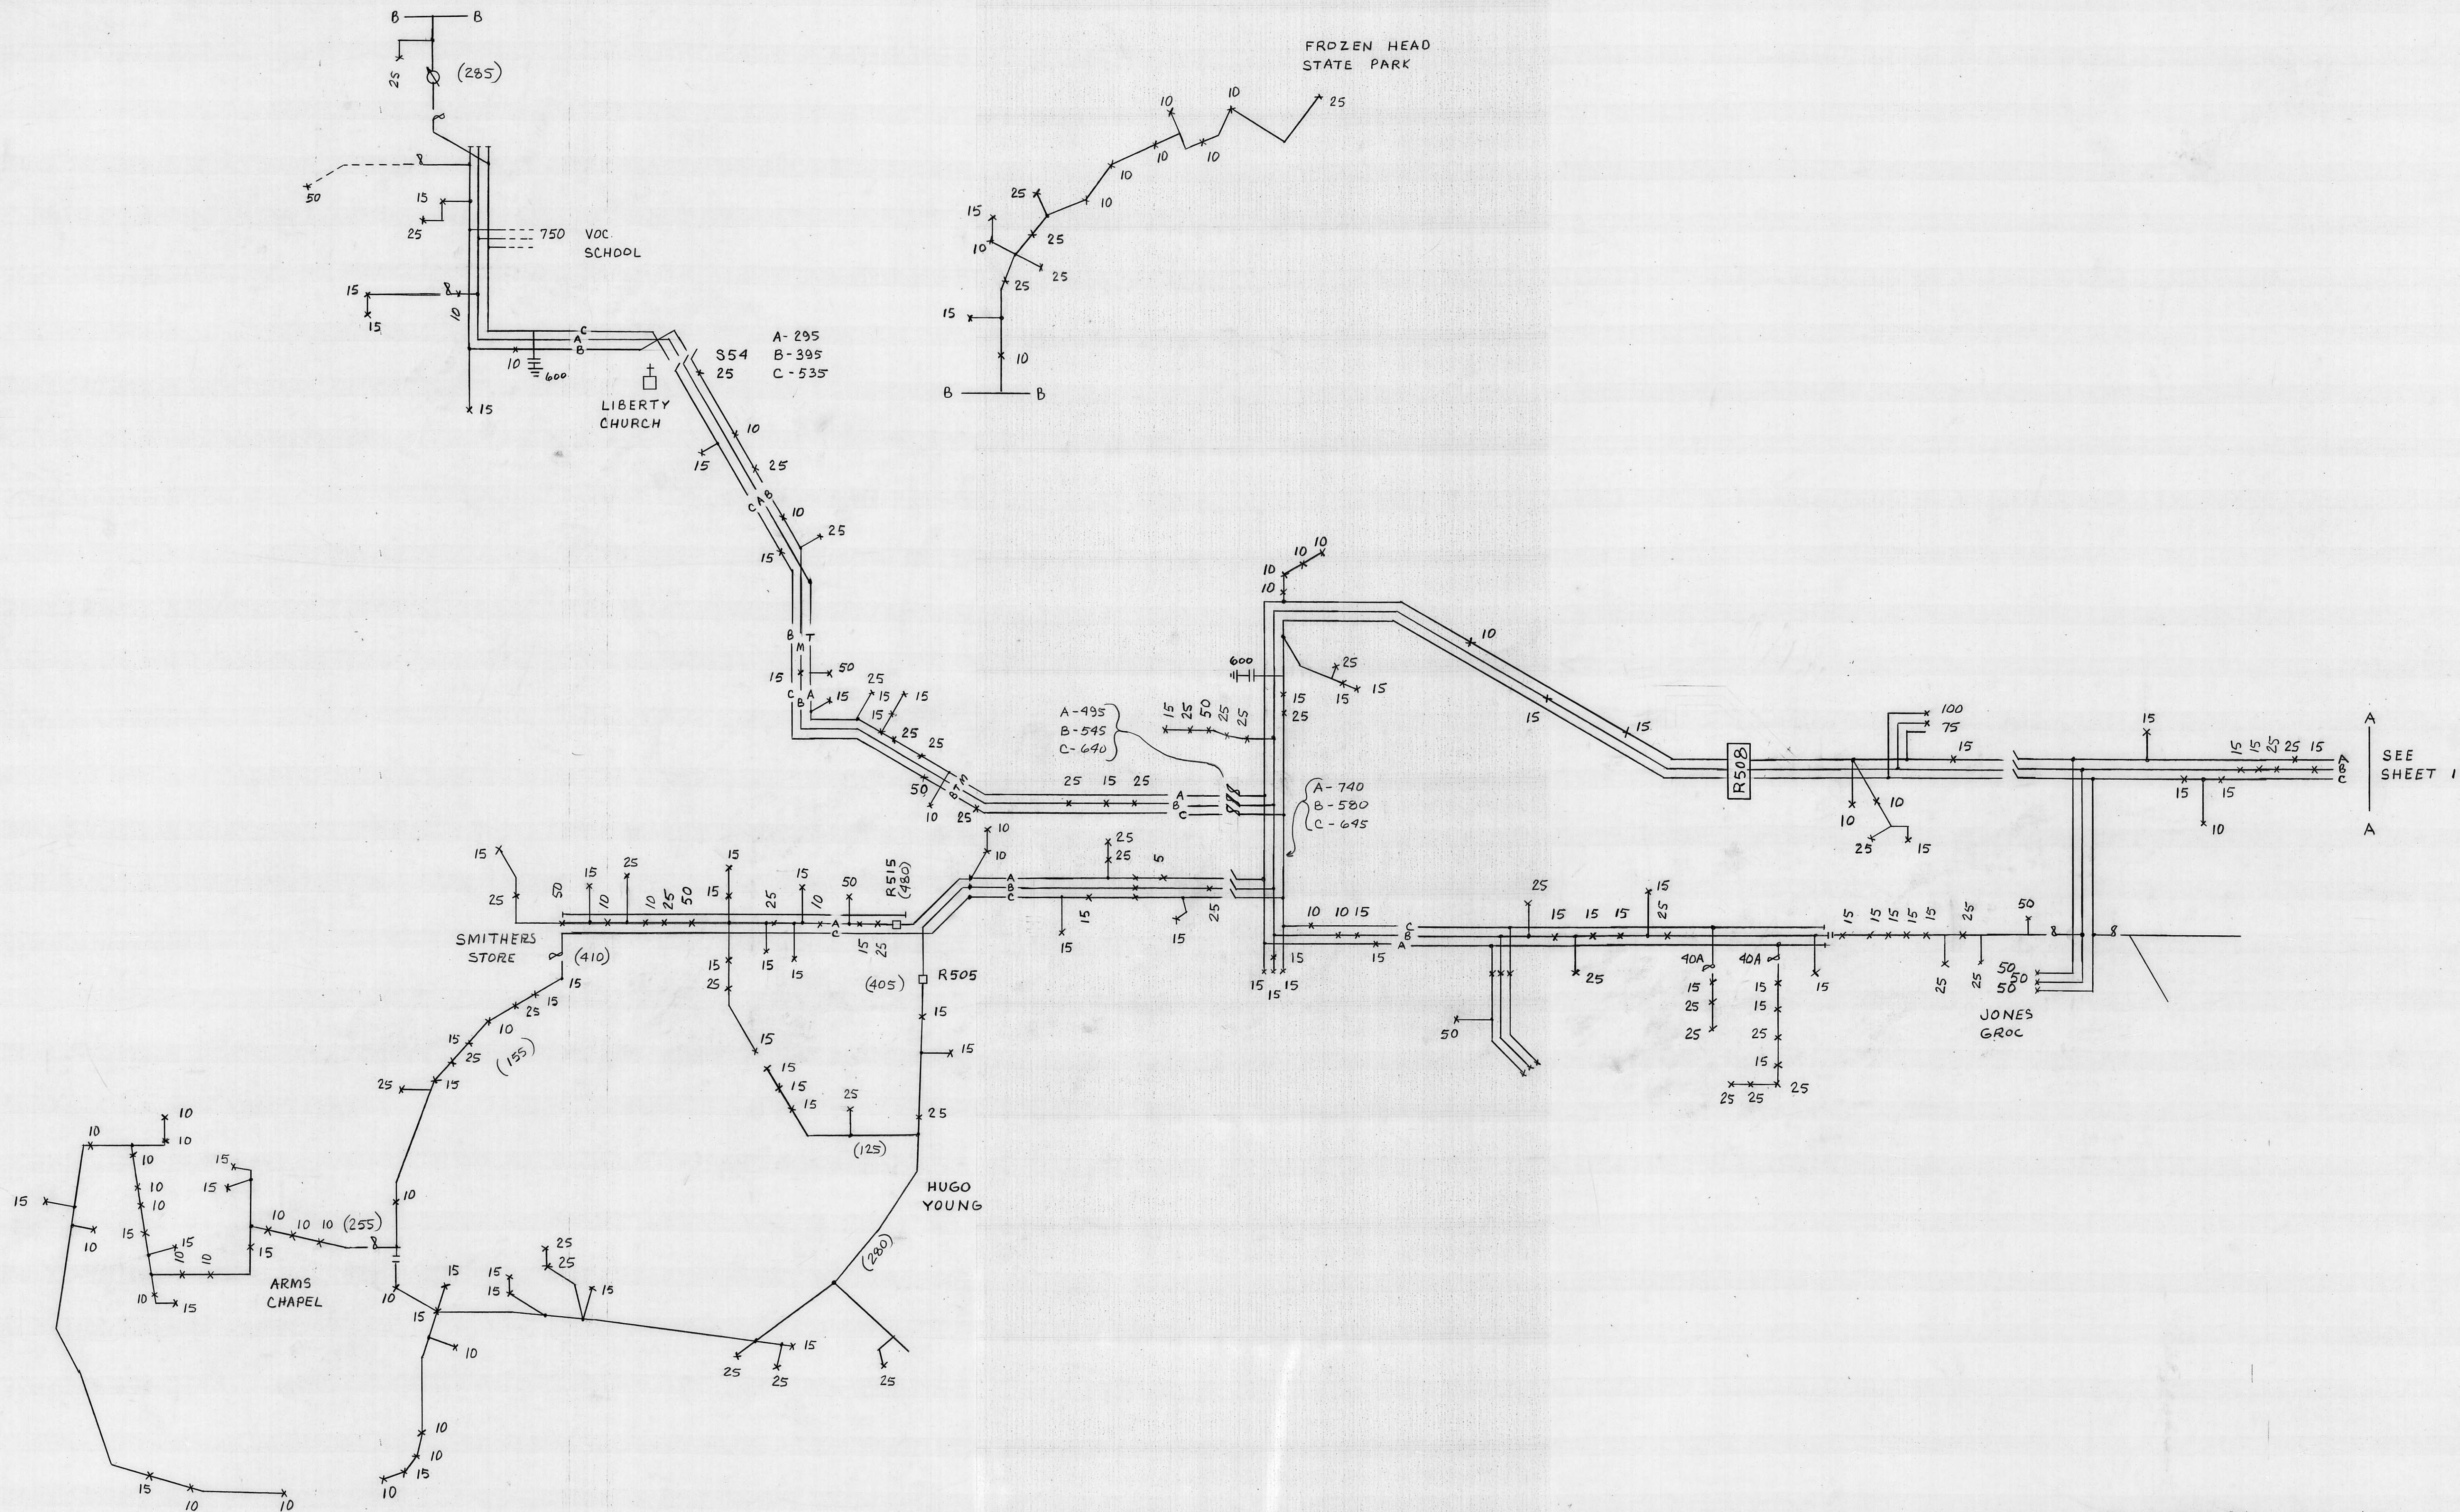

REV 8-15-84 R.HALL SWITCH & REL.

HARRIMAN UTILITY BOARD
HARRIMAN, TENNESSEE

SCALE: NTS APPROVED BY: DRAWN BY: R. HALL

DATE: 12-27-78

BITTER CREEK THREE LINE DIAGRAM
OCB 224

SHEET 2 OF 2 P 25

