

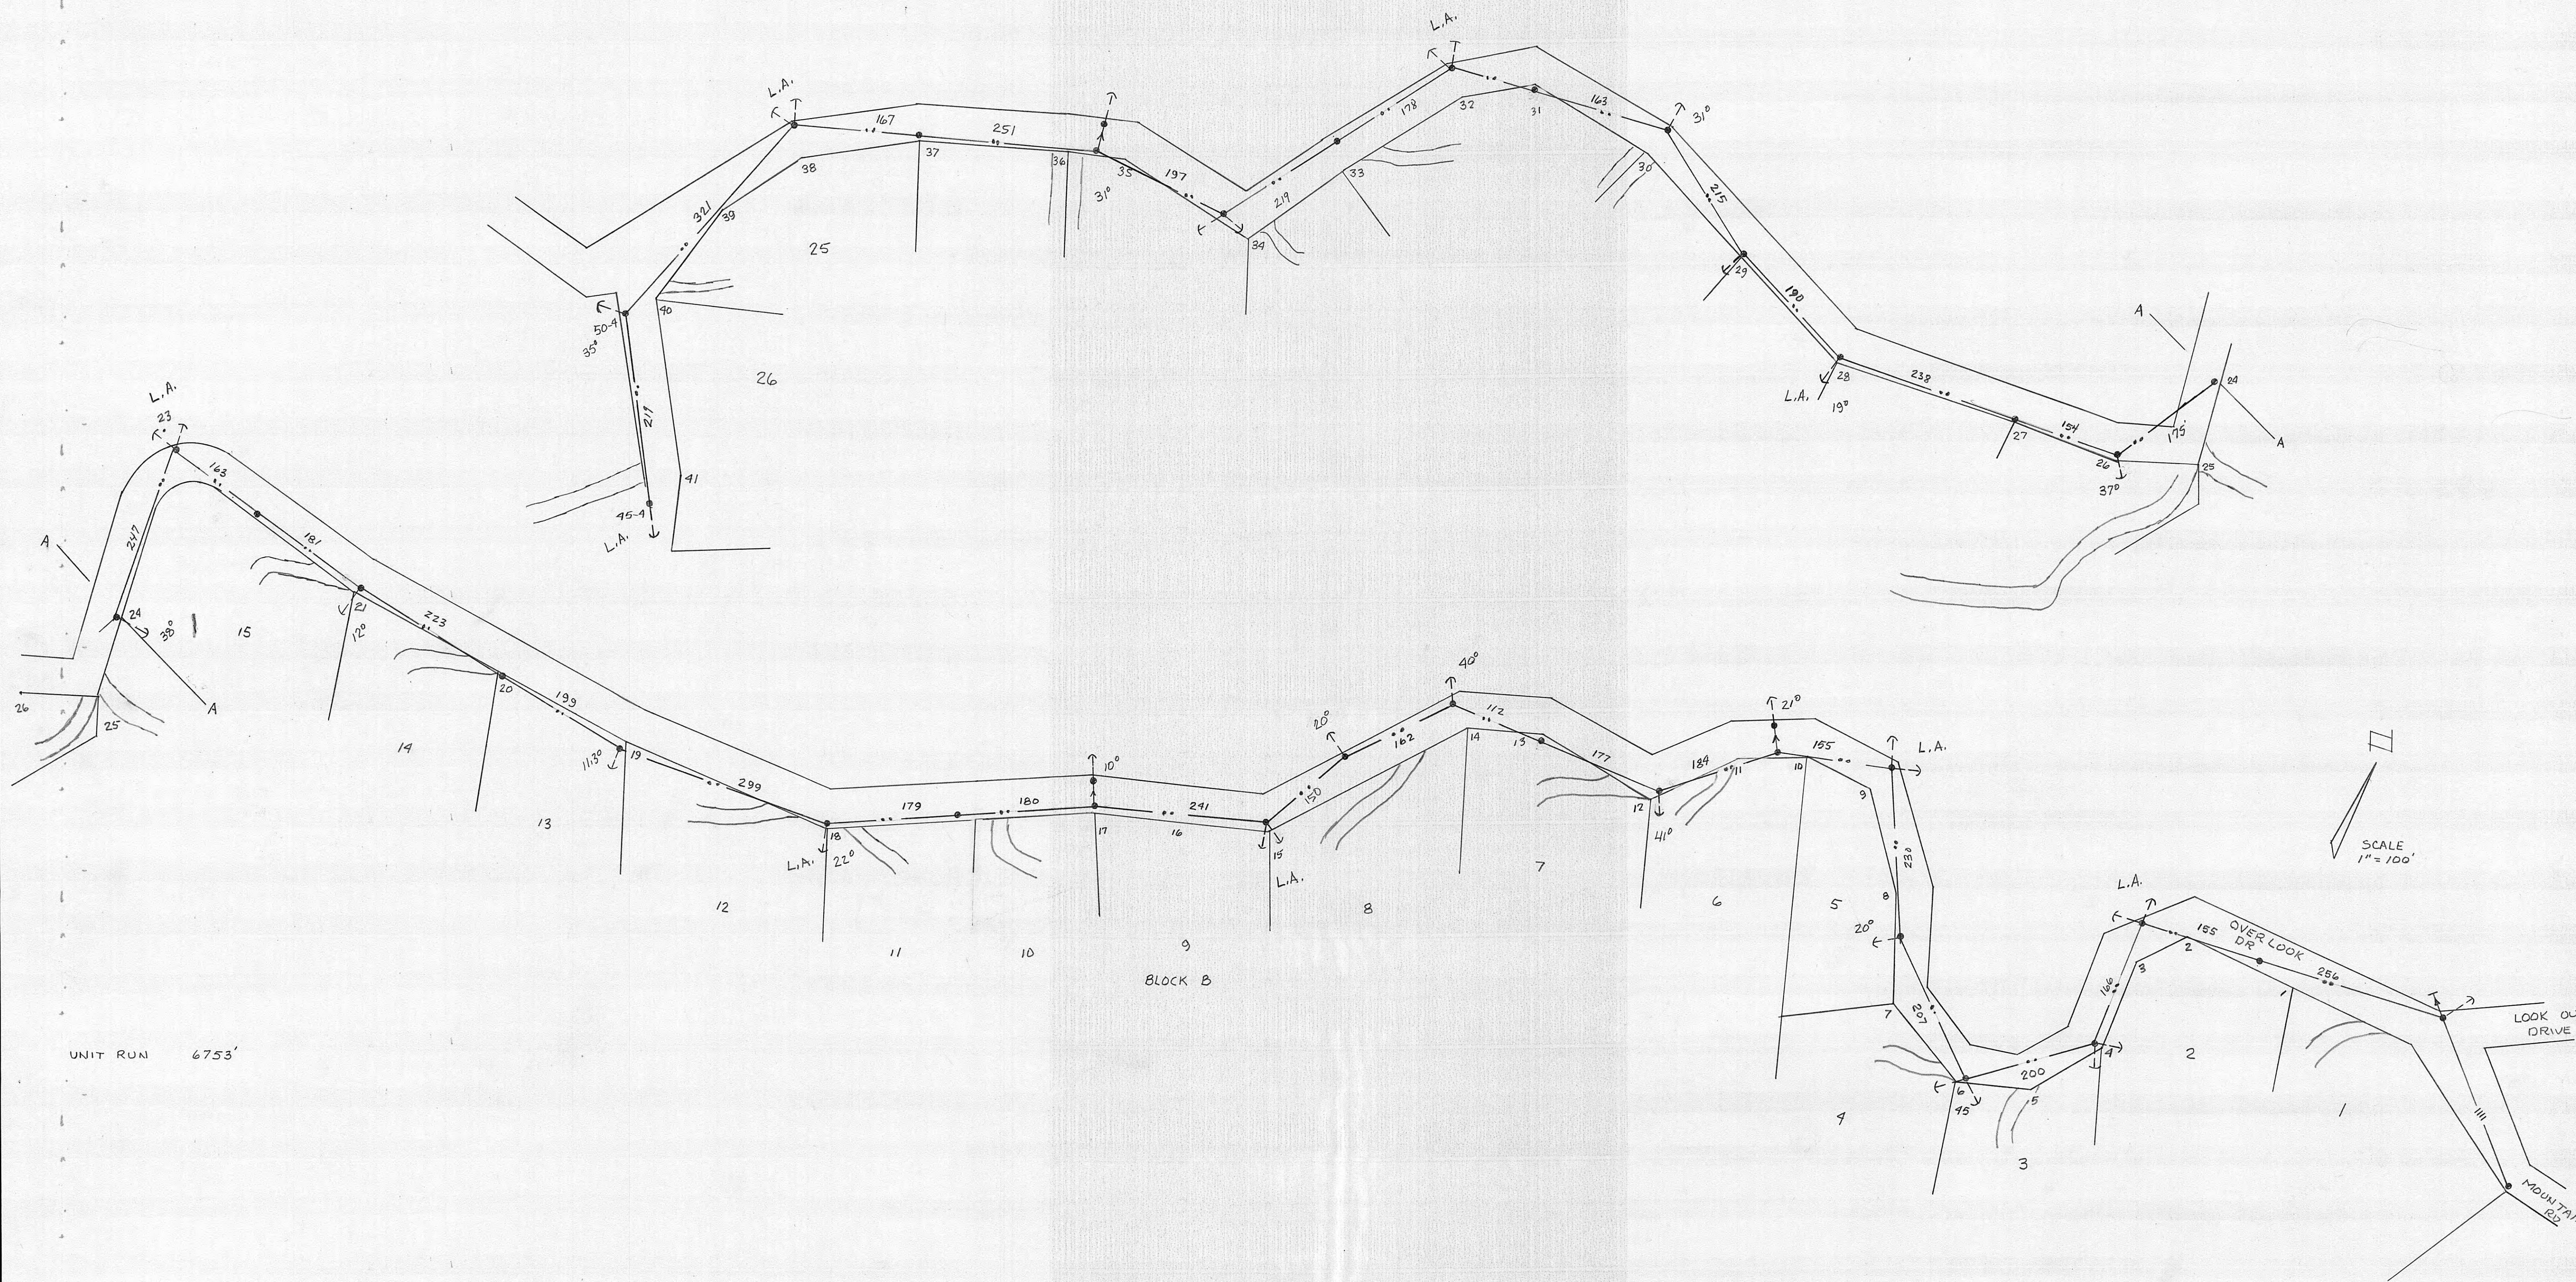


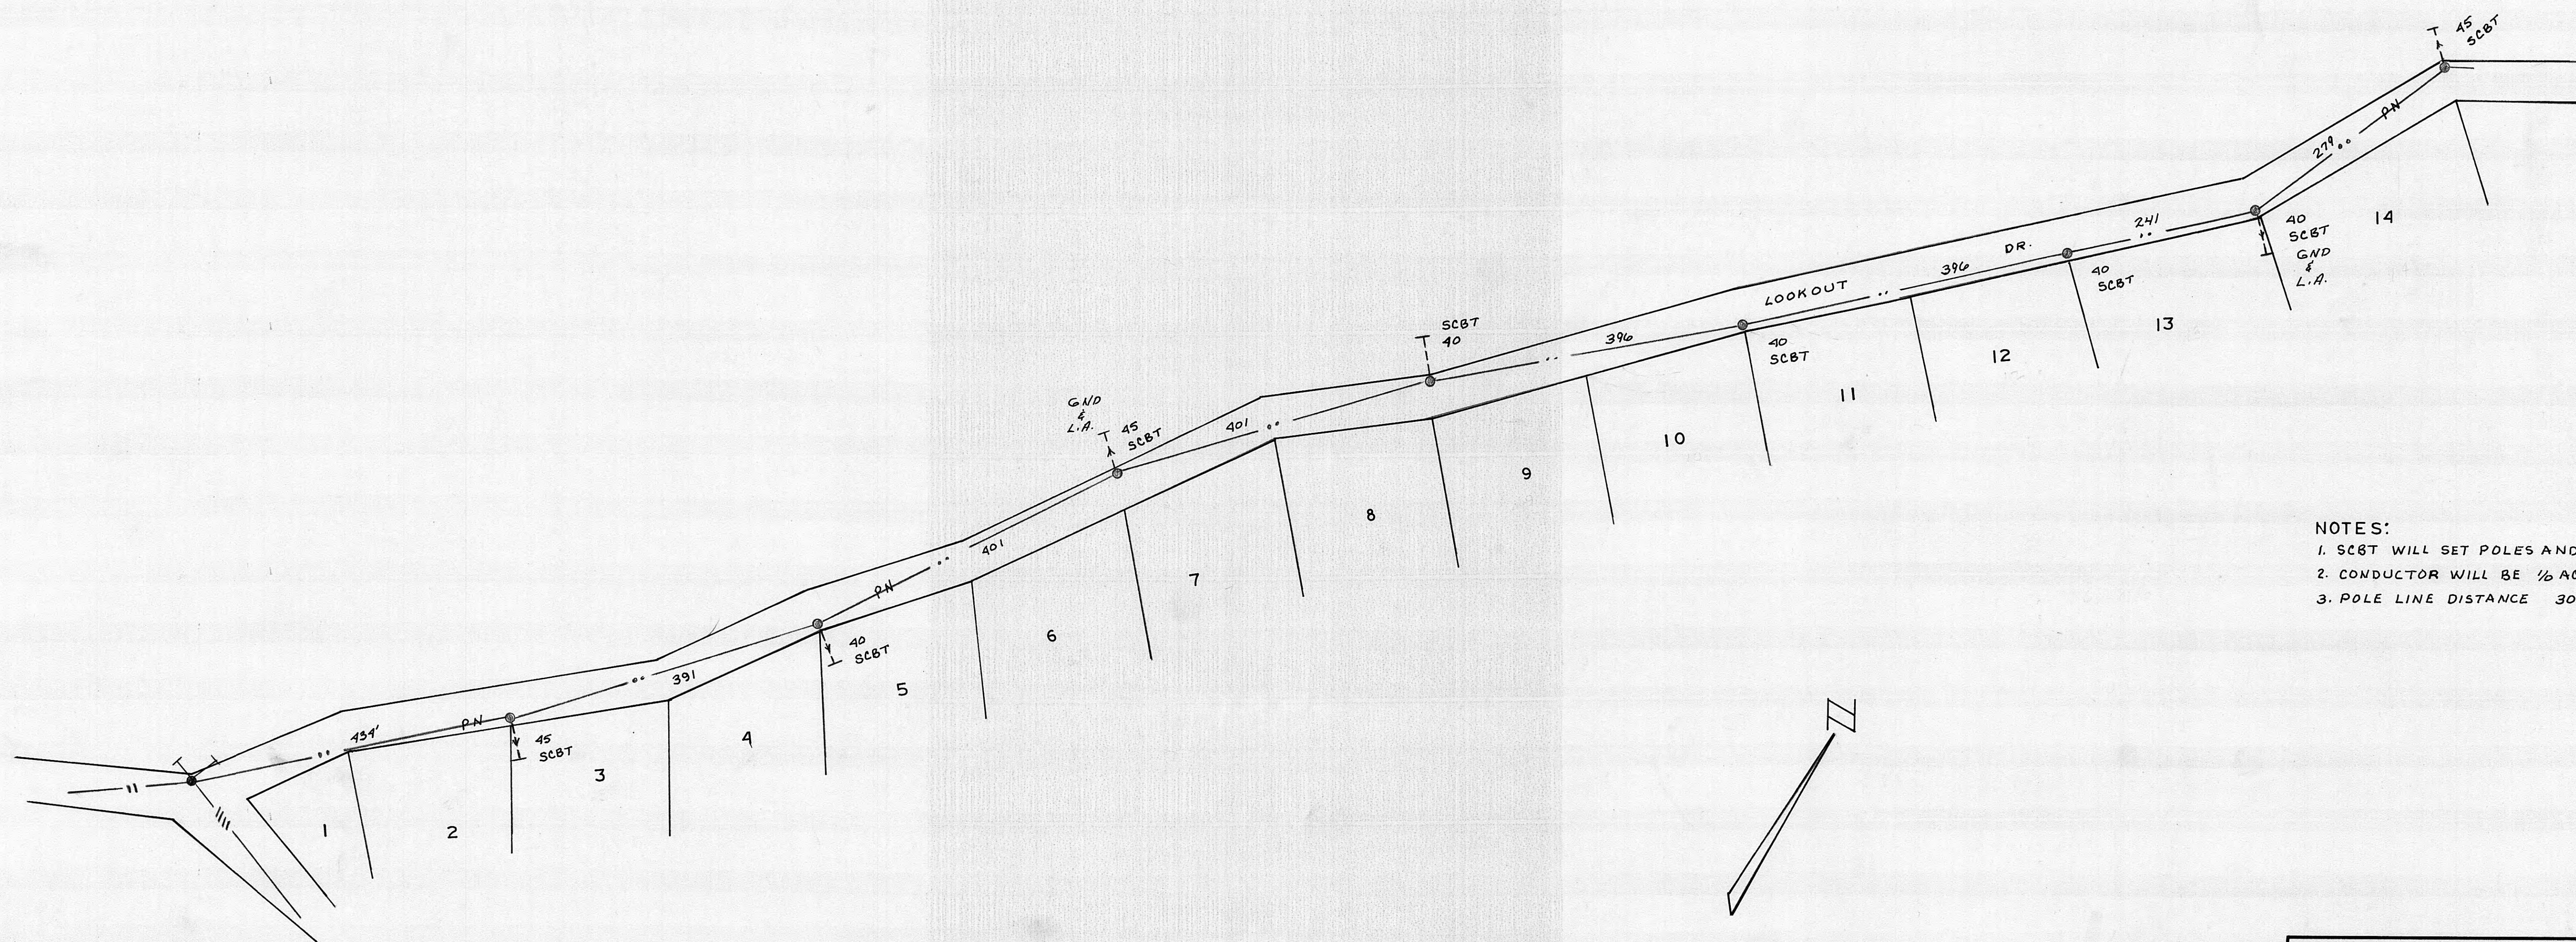

UNIT RUN 6753'

BLOCK B

HARRIMAN UTILITY BOARD ELECTRIC DEPT.		
SCALE: 1" = 100'	APPROVED BY	DRAWN BY R. HALL
DATE: 6-8-78		
WEST HILLS SUB. SECTION 7, BLOCK 'B'		
POLE LINE EXTENSION		
W.O. 428	DRAWING NUMBER P-21	

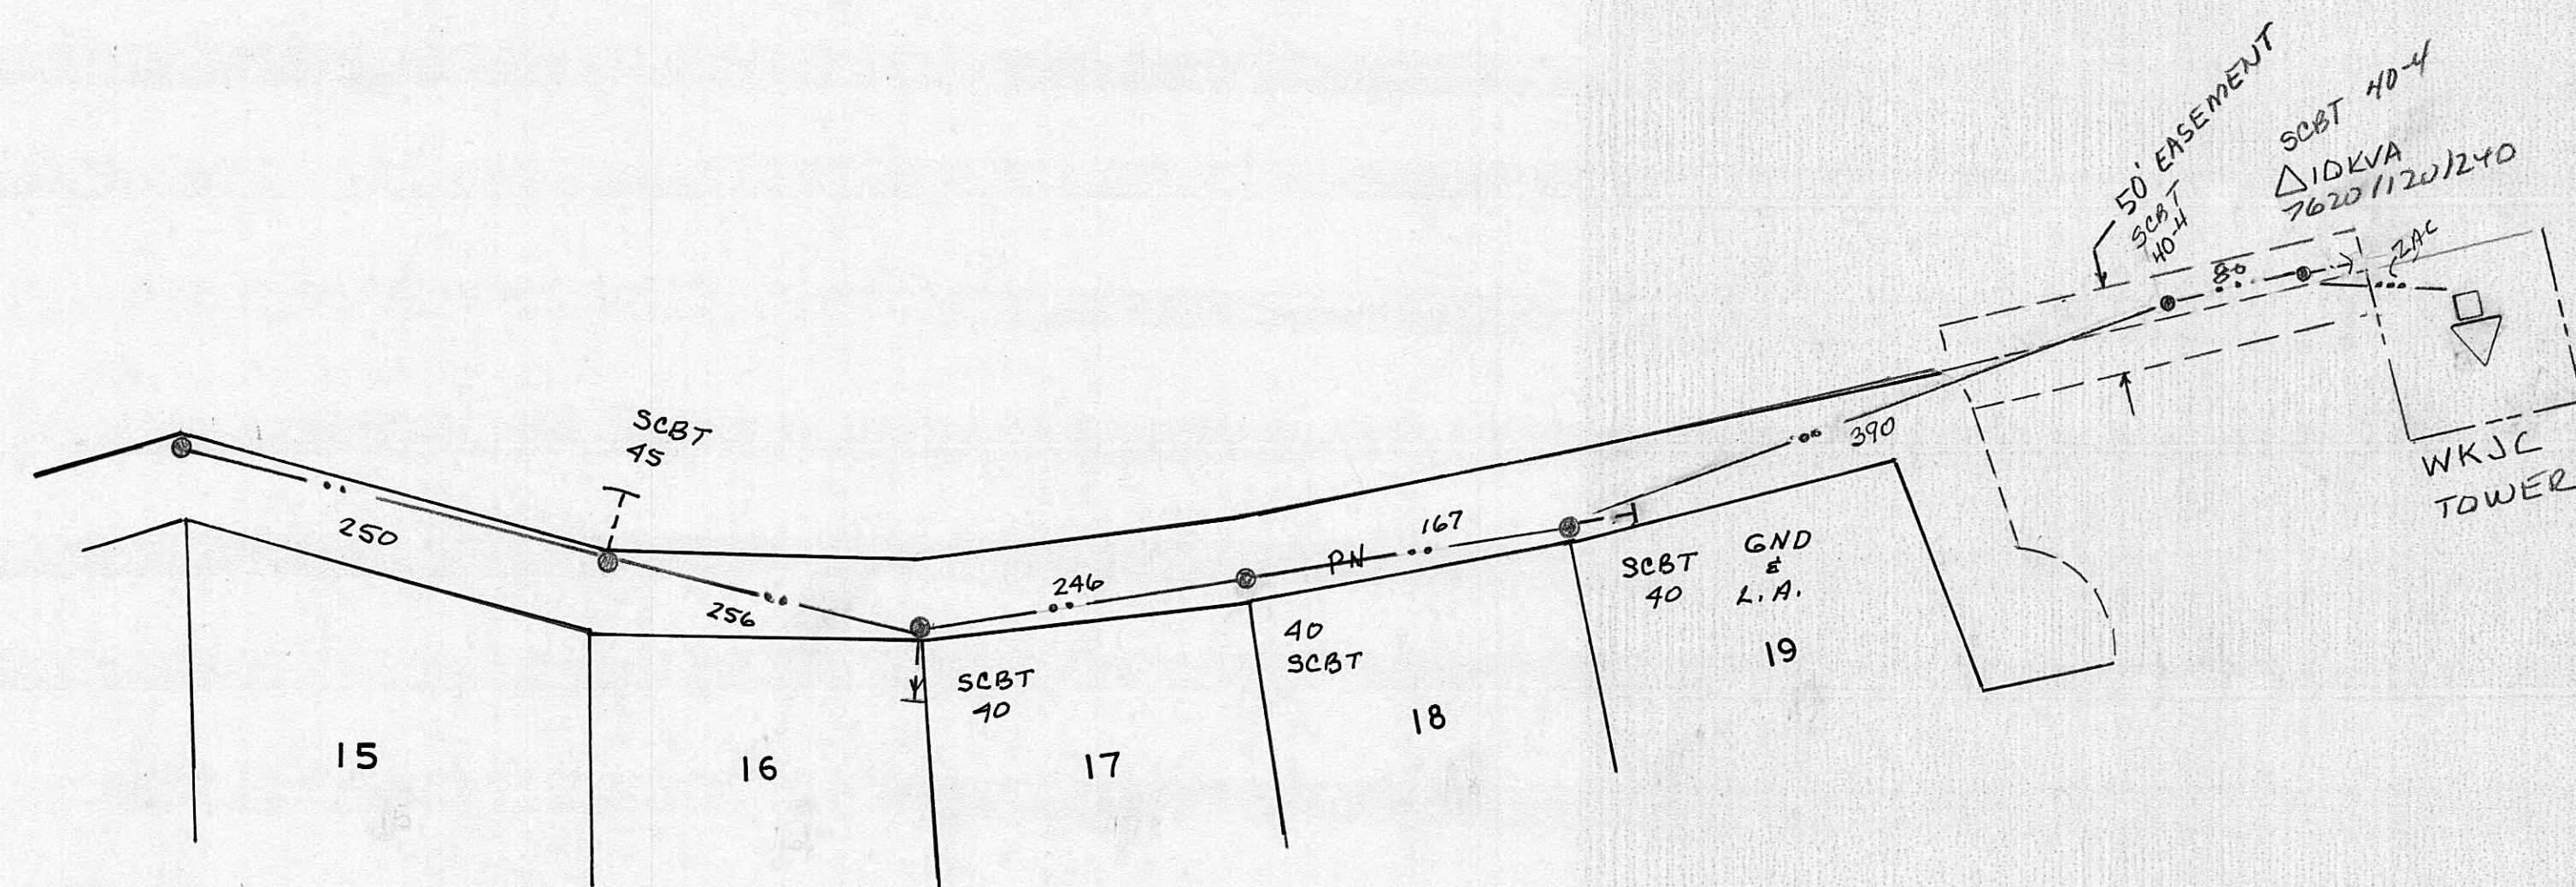

- NOTES:
1. SCBT WILL SET POLES AND ANCHORS
 2. CONDUCTOR WILL BE 1/2 ACSR
 3. POLE LINE DISTANCE 3064'

Return to Engineering
Flat File Drawer 4

HARRIMAN UTILITY BOARD HARRIMAN, TENNESSEE		
SCALE: 1"=100'	APPROVED BY	DRAWN BY R.H.11
DATE: 10-5-78		
WEST HILLS SUB. SECTION 7 BLOCK B. - POLE LINE EXTENSION		
WO. 429	DRAWING NUMBER P-24	