
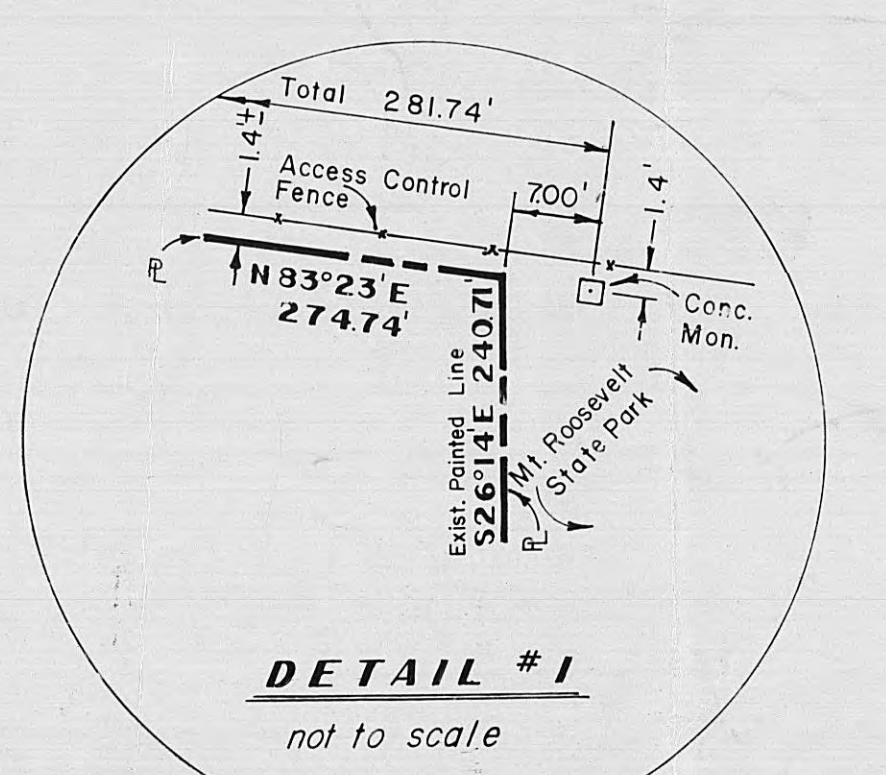


 

Railroad Reference
RIGHT-OF-WAY AND TRACK MAP, HARRIMAN & NORTHEASTERN R.R. CO., OPERATED BY THE HARRIMAN & NORTHEASTERN R.R. CO. STATION 8331+30 TO STATION 8436+40, REVISED MAY 1958, SHEET VITC 16
AREA WITHIN E.D.A. PROJECT NO. 04-01-01093 - 4000 ACRES ±
TOTAL AREA WITHIN PERIMETER - 651.27 ACRES ±

Surveyor's Certificate
(WE) HEREBY CERTIFY THAT THE INFORMATION SHOWN HEREON IS CORRECT AND TRUE TO THE BEST OF MY (OUR) KNOWLEDGE AND BELIEF.
BARGE, WAGGONER, SUMNER AND CANNON, INC.
NASHVILLE
BY: _____ TENN. LICENSE NO. _____

T.V.A. Easement Reference
TENNESSEE VALLEY AUTHORITY, DEPARTMENT OF POWER ENGINEERING AND CONSTRUCTION, HARRIMAN-ROCKWOOD TRANSMISSION LINE STA. 230+00 TO STA. 350+00, SHEET 3 OF 4, SHEETS DRAWING NO. LW-2455 DATED JUNE 9, 1945, LAST REVISION 10/12/77
SEE GRANT OF TRANSMISSION LINE EASEMENT TO THE UNITED STATES OF AMERICA
TRACT NO. HR-20
FROM: JAMES MCNEW AND WIFE LOIS MCNEW
RECORD: DEED BOOK H-6, PAGE 35, R.O.R.C.
TRACT NO. HR-21
FROM: ERNEST MCNEW AND WIFE LILLIAN MCNEW
RECORD: DEED BOOK H-6, PAGE 35, R.O.R.C.
TRACT NOS. HR-22 & HR-23
FROM: JENNIE MCNEW, EDGAR & CHARLES (CHARLIE) MCNEW
RECORD: DEED BOOK H-6, PAGE 35, R.O.R.C.

BOUNDARY LINE SURVEY
ROANE COUNTY INDUSTRIAL PARK
ROANE COUNTY, TENNESSEE
= CARDIFF VALLEY AREA =
BETWEEN INTERSTATE 40 AND HIGHWAY 61
FIFTH CIVIL DISTRICT
THE INDUSTRIAL DEVELOPMENT BOARD
OF THE COUNTY OF ROANE, TENNESSEE
P.O. BOX 581, KINGSTON, TENNESSEE 37763

BARGE, WAGGONER, SUMNER and CANNON, INCORP.
ENGINEERS PLANNERS
NASHVILLE MORRISTOWN KNOXVILLE
DATE: OCT. 28, 1977
REVISED: NOV. 10, 1978
FILE No. 4077-06

B.W.S. & C.
DEC 12 1979