



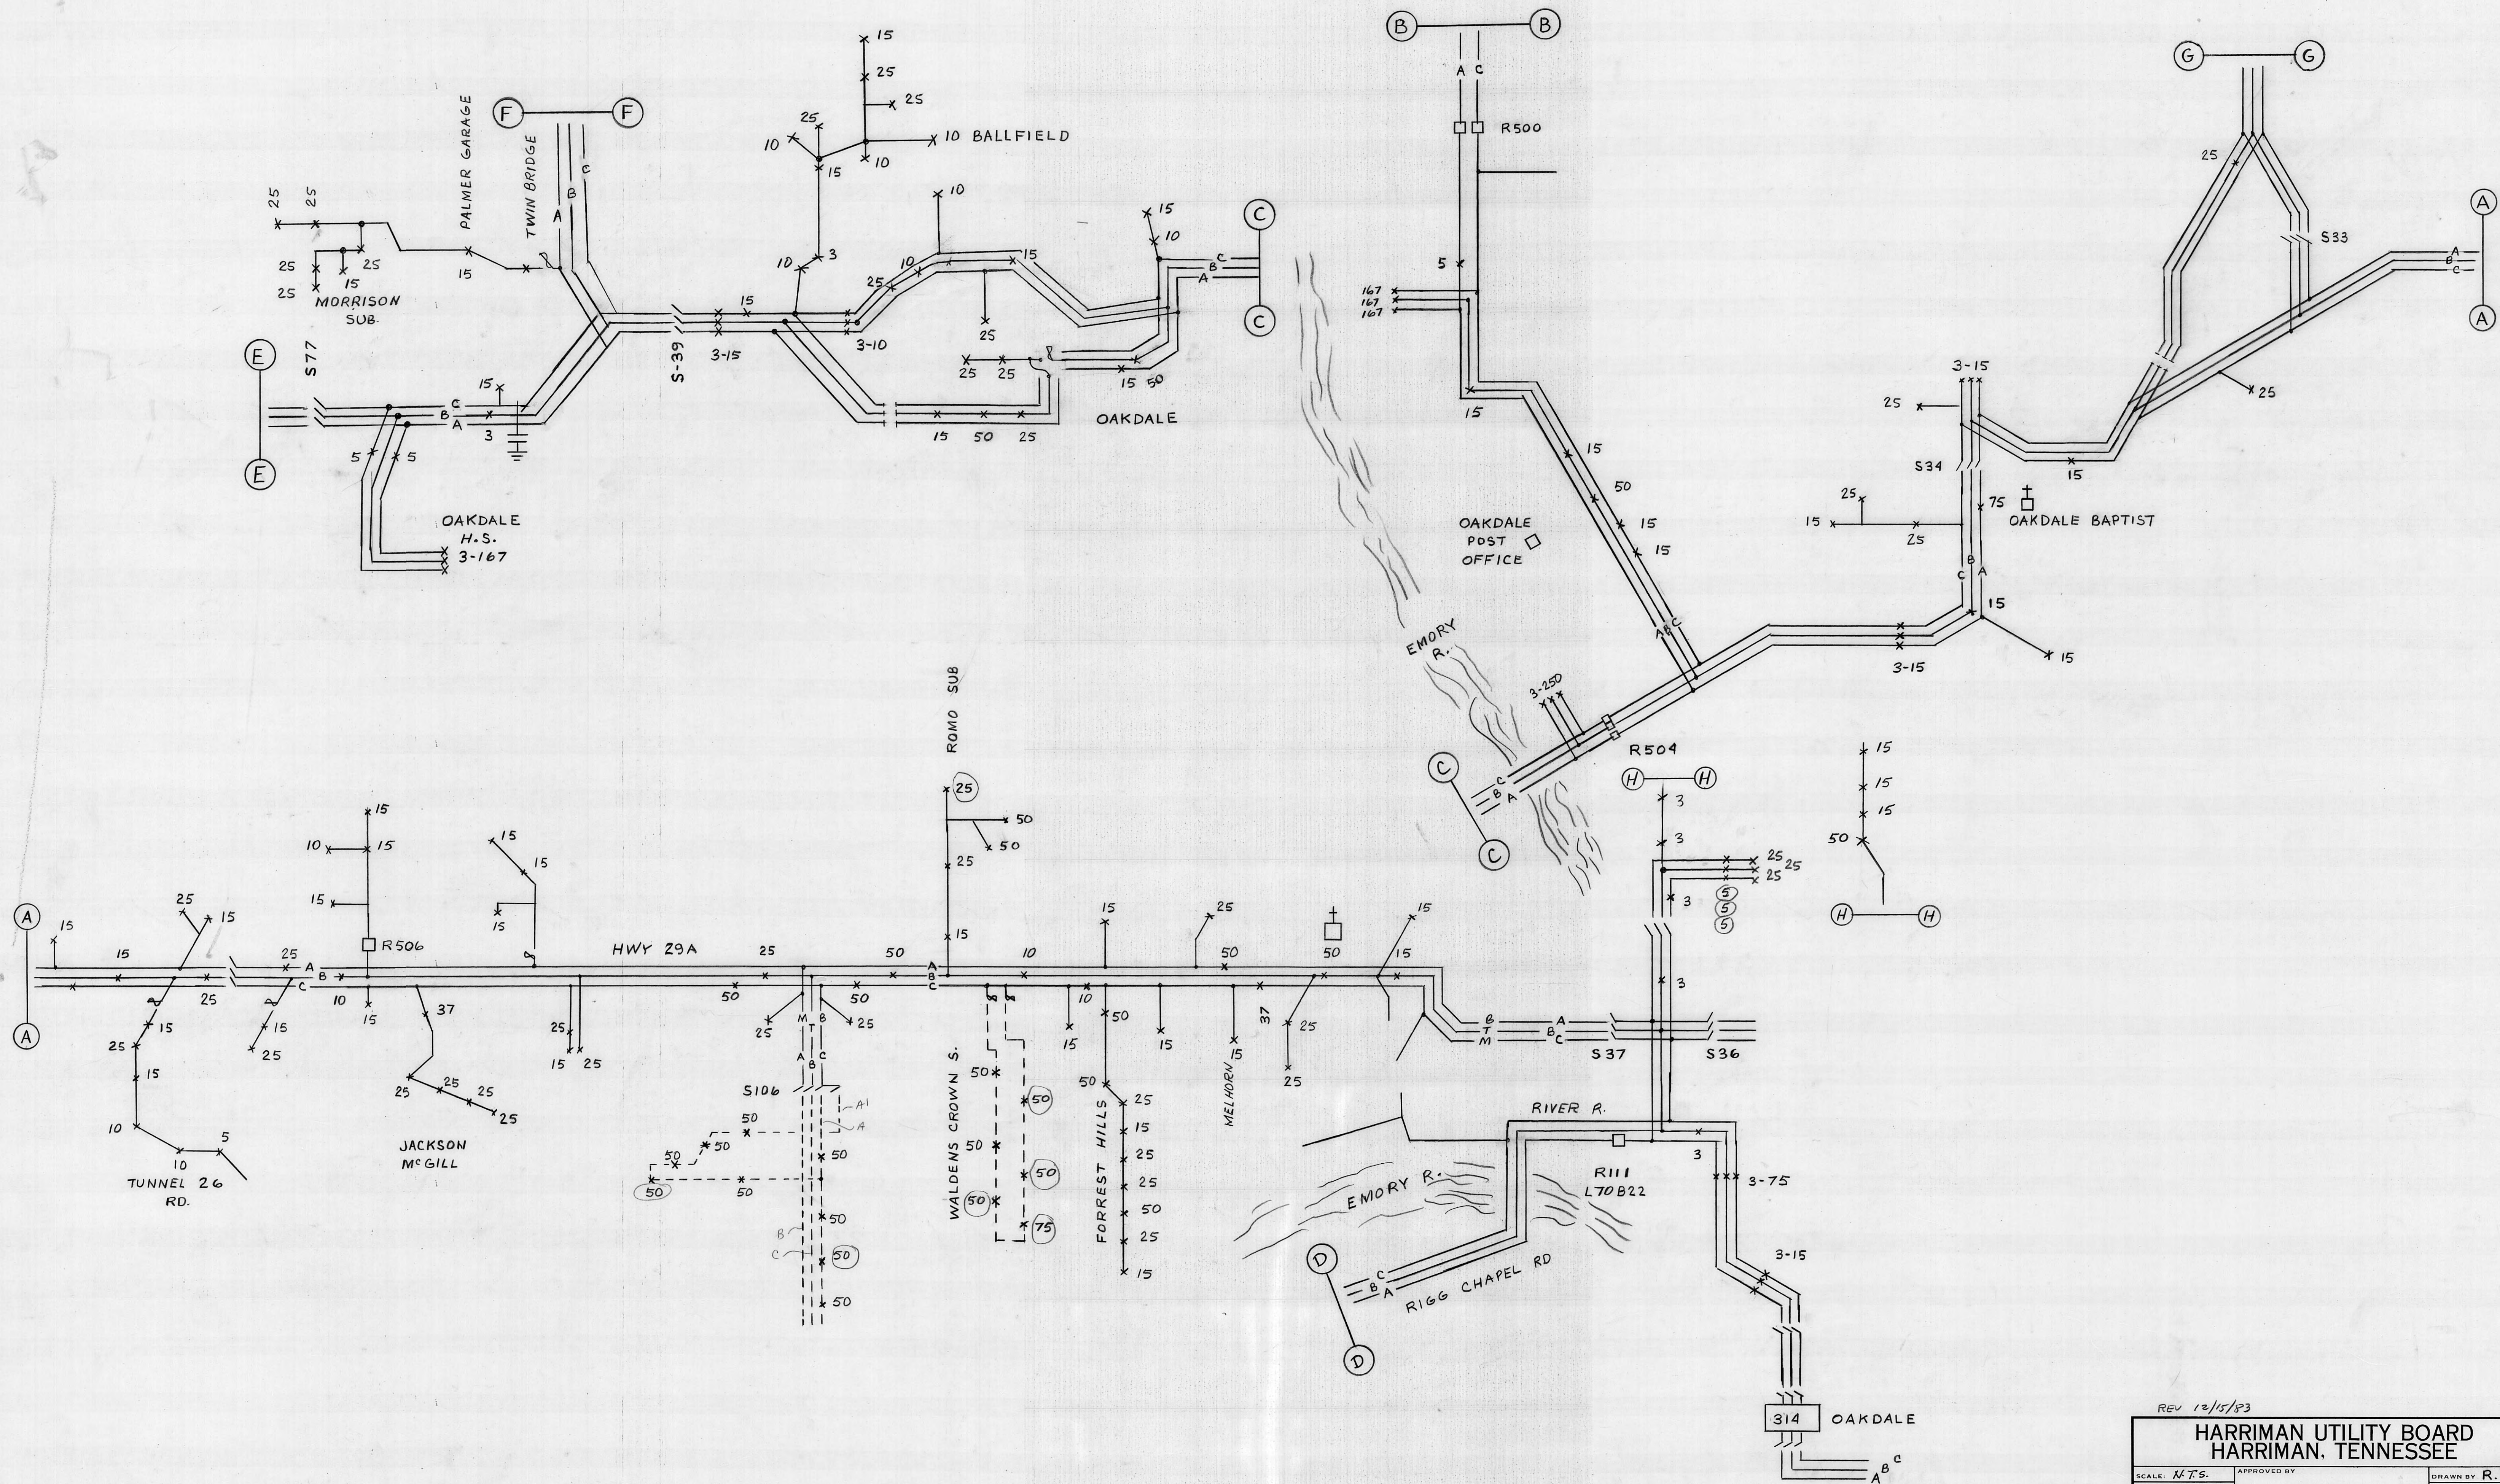

REV 12/15/83


|                                               |             |  |                         |
|-----------------------------------------------|-------------|--|-------------------------|
| HARRIMAN UTILITY BOARD<br>HARRIMAN, TENNESSEE |             |  |                         |
| SCALE: <i>N.T.S.</i>                          | APPROVED BY |  | DRAWN BY <i>R. HALL</i> |
| DATE: <i>10-22-79</i>                         |             |  |                         |
| OAKDALE THREE LINE DIAGRAM                    |             |  |                         |
| OCB 314                                       |             |  |                         |
|                                               |             |  | DRAWING NUMBER          |
|                                               |             |  | P-26                    |

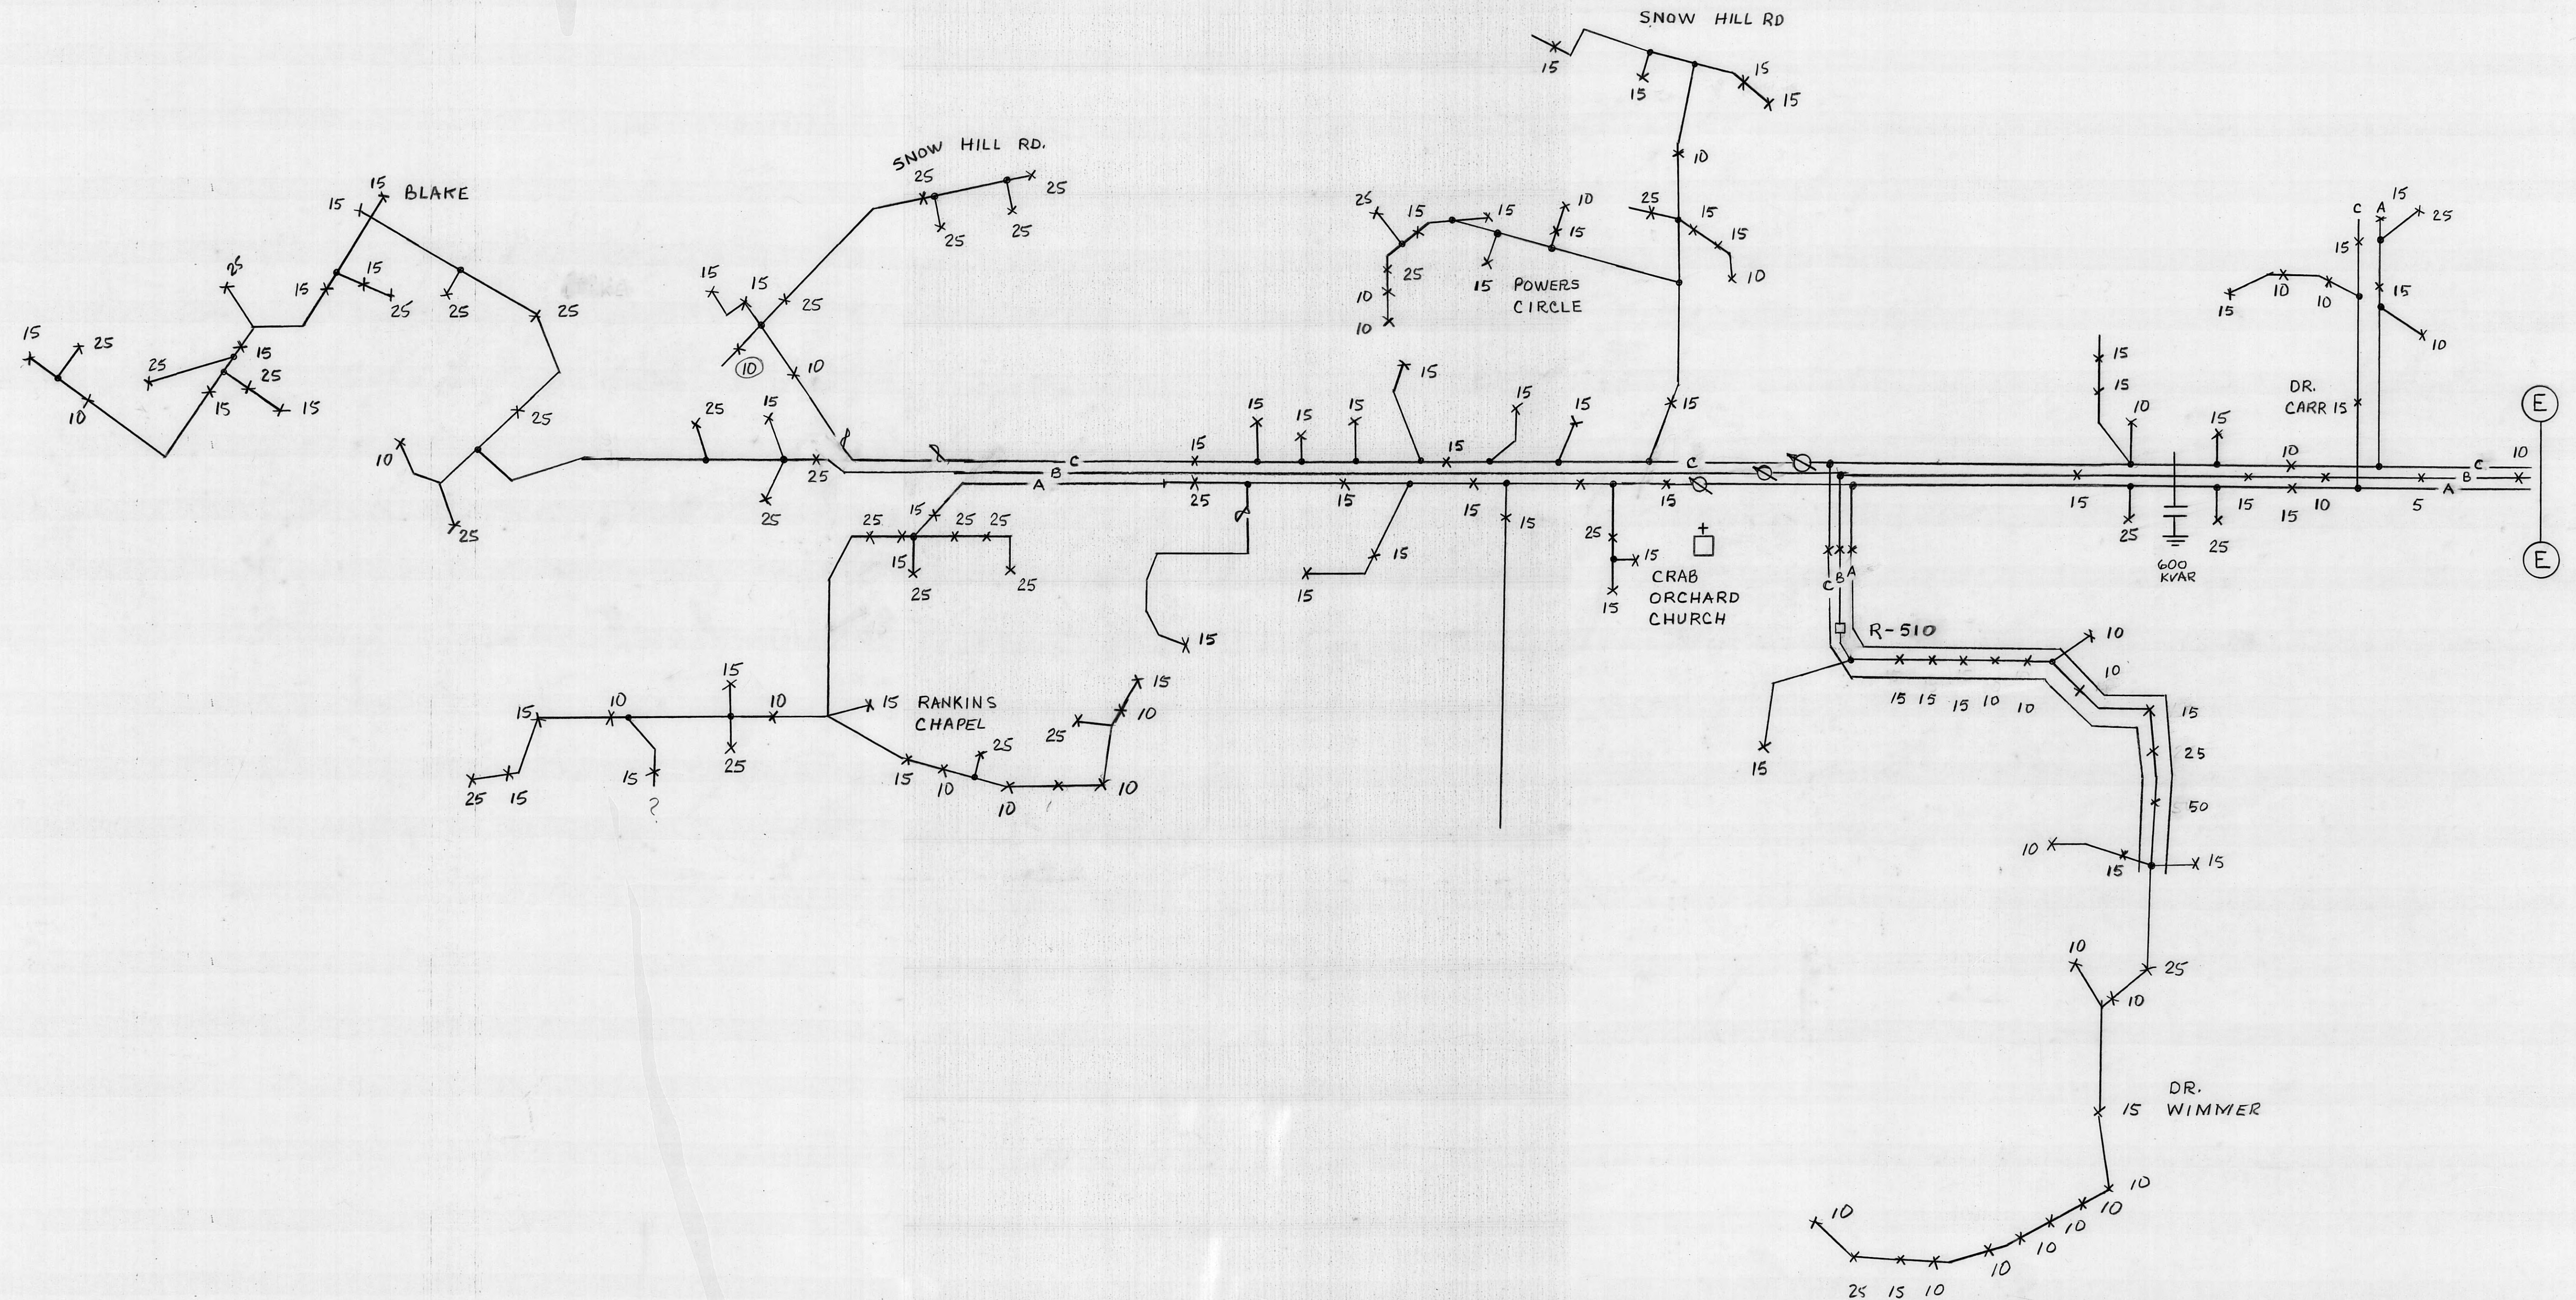

REV 12/15/83


**HARRIMAN UTILITY BOARD  
HARRIMAN, TENNESSEE**

|                                       |              |                          |
|---------------------------------------|--------------|--------------------------|
| SCALE: <i>N.T.S.</i>                  | APPROVED BY: | DRAWN BY: <i>R. HALL</i> |
| DATE: <i>10-22-79</i>                 |              |                          |
| OAKDALE THREE LINE DIAGRAM<br>OCB 314 |              |                          |
| DRAWING NUMBER                        |              | P-26                     |

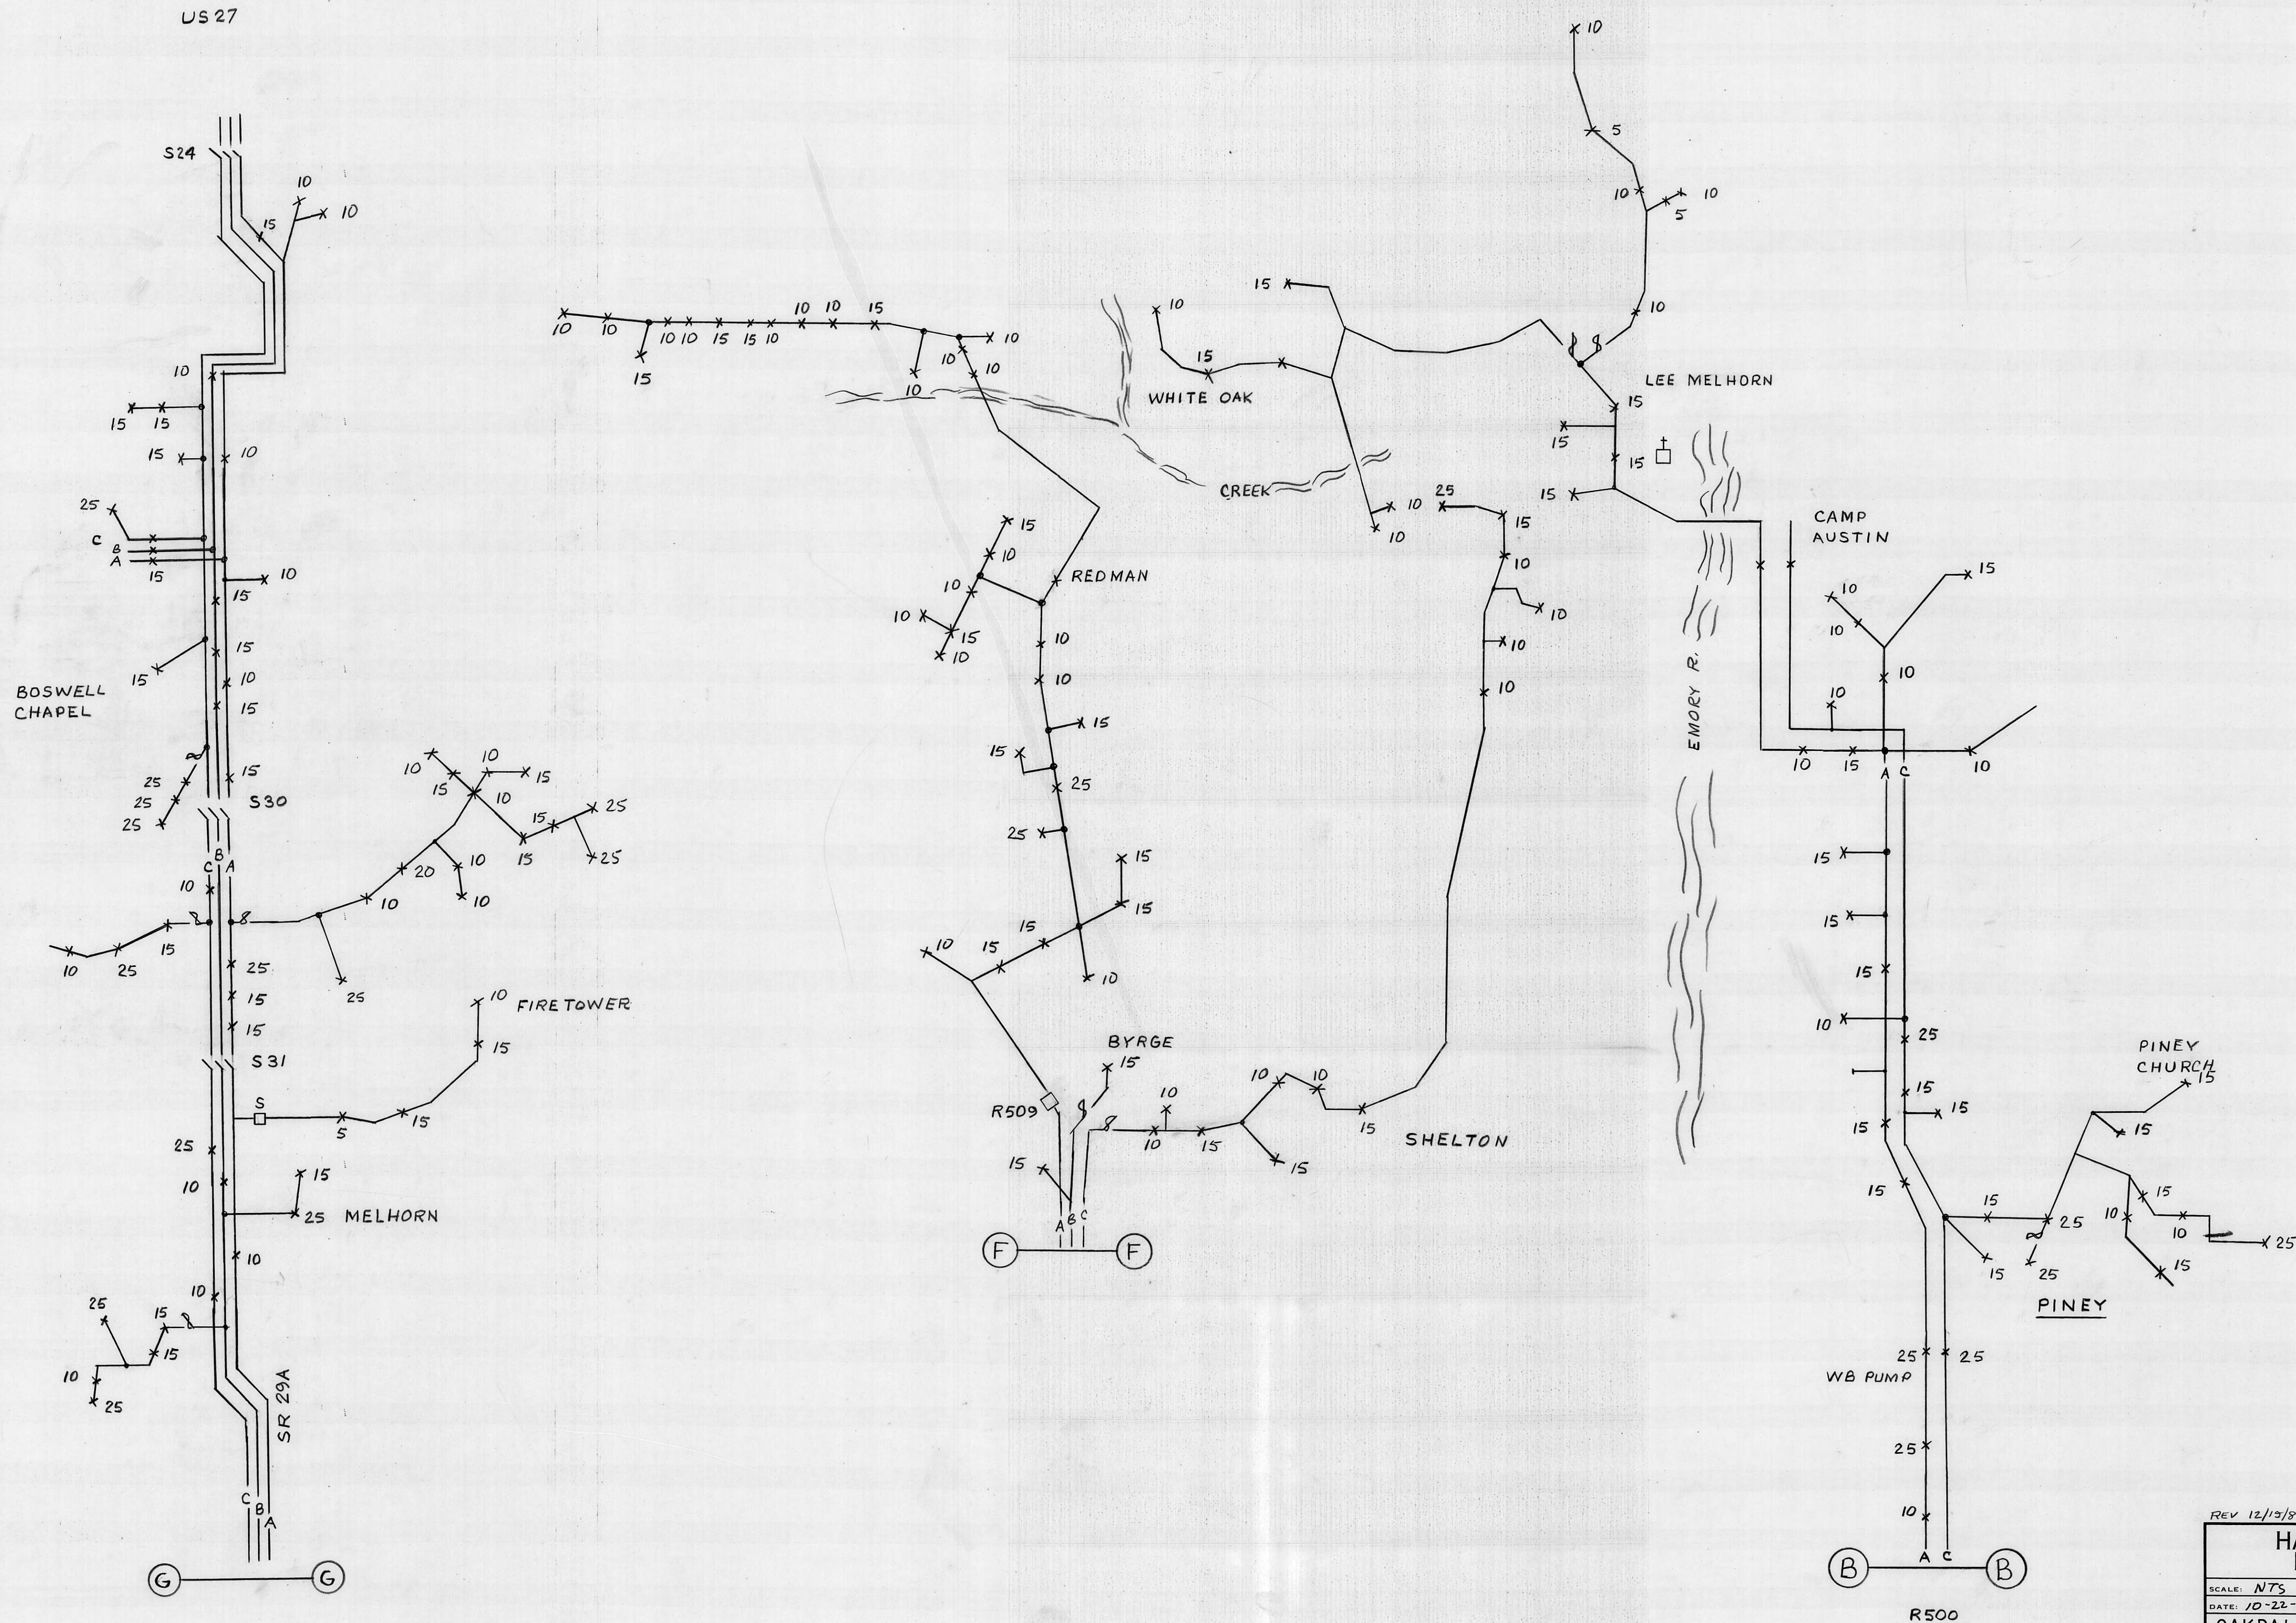

REV 12/19/87

|                                               |  |                        |                               |
|-----------------------------------------------|--|------------------------|-------------------------------|
| HARRIMAN UTILITY BOARD<br>HARRIMAN, TENNESSEE |  |                        |                               |
| SCALE: <i>NTS</i>                             |  | APPROVED BY            |                               |
| DATE: <i>10-22-79</i>                         |  | DRAWN BY <i>R.Hall</i> |                               |
| OAKDALE THREE LINE DIAGRAM<br>OCB 314         |  |                        |                               |
|                                               |  |                        | DRAWING NUMBER<br><i>P-26</i> |

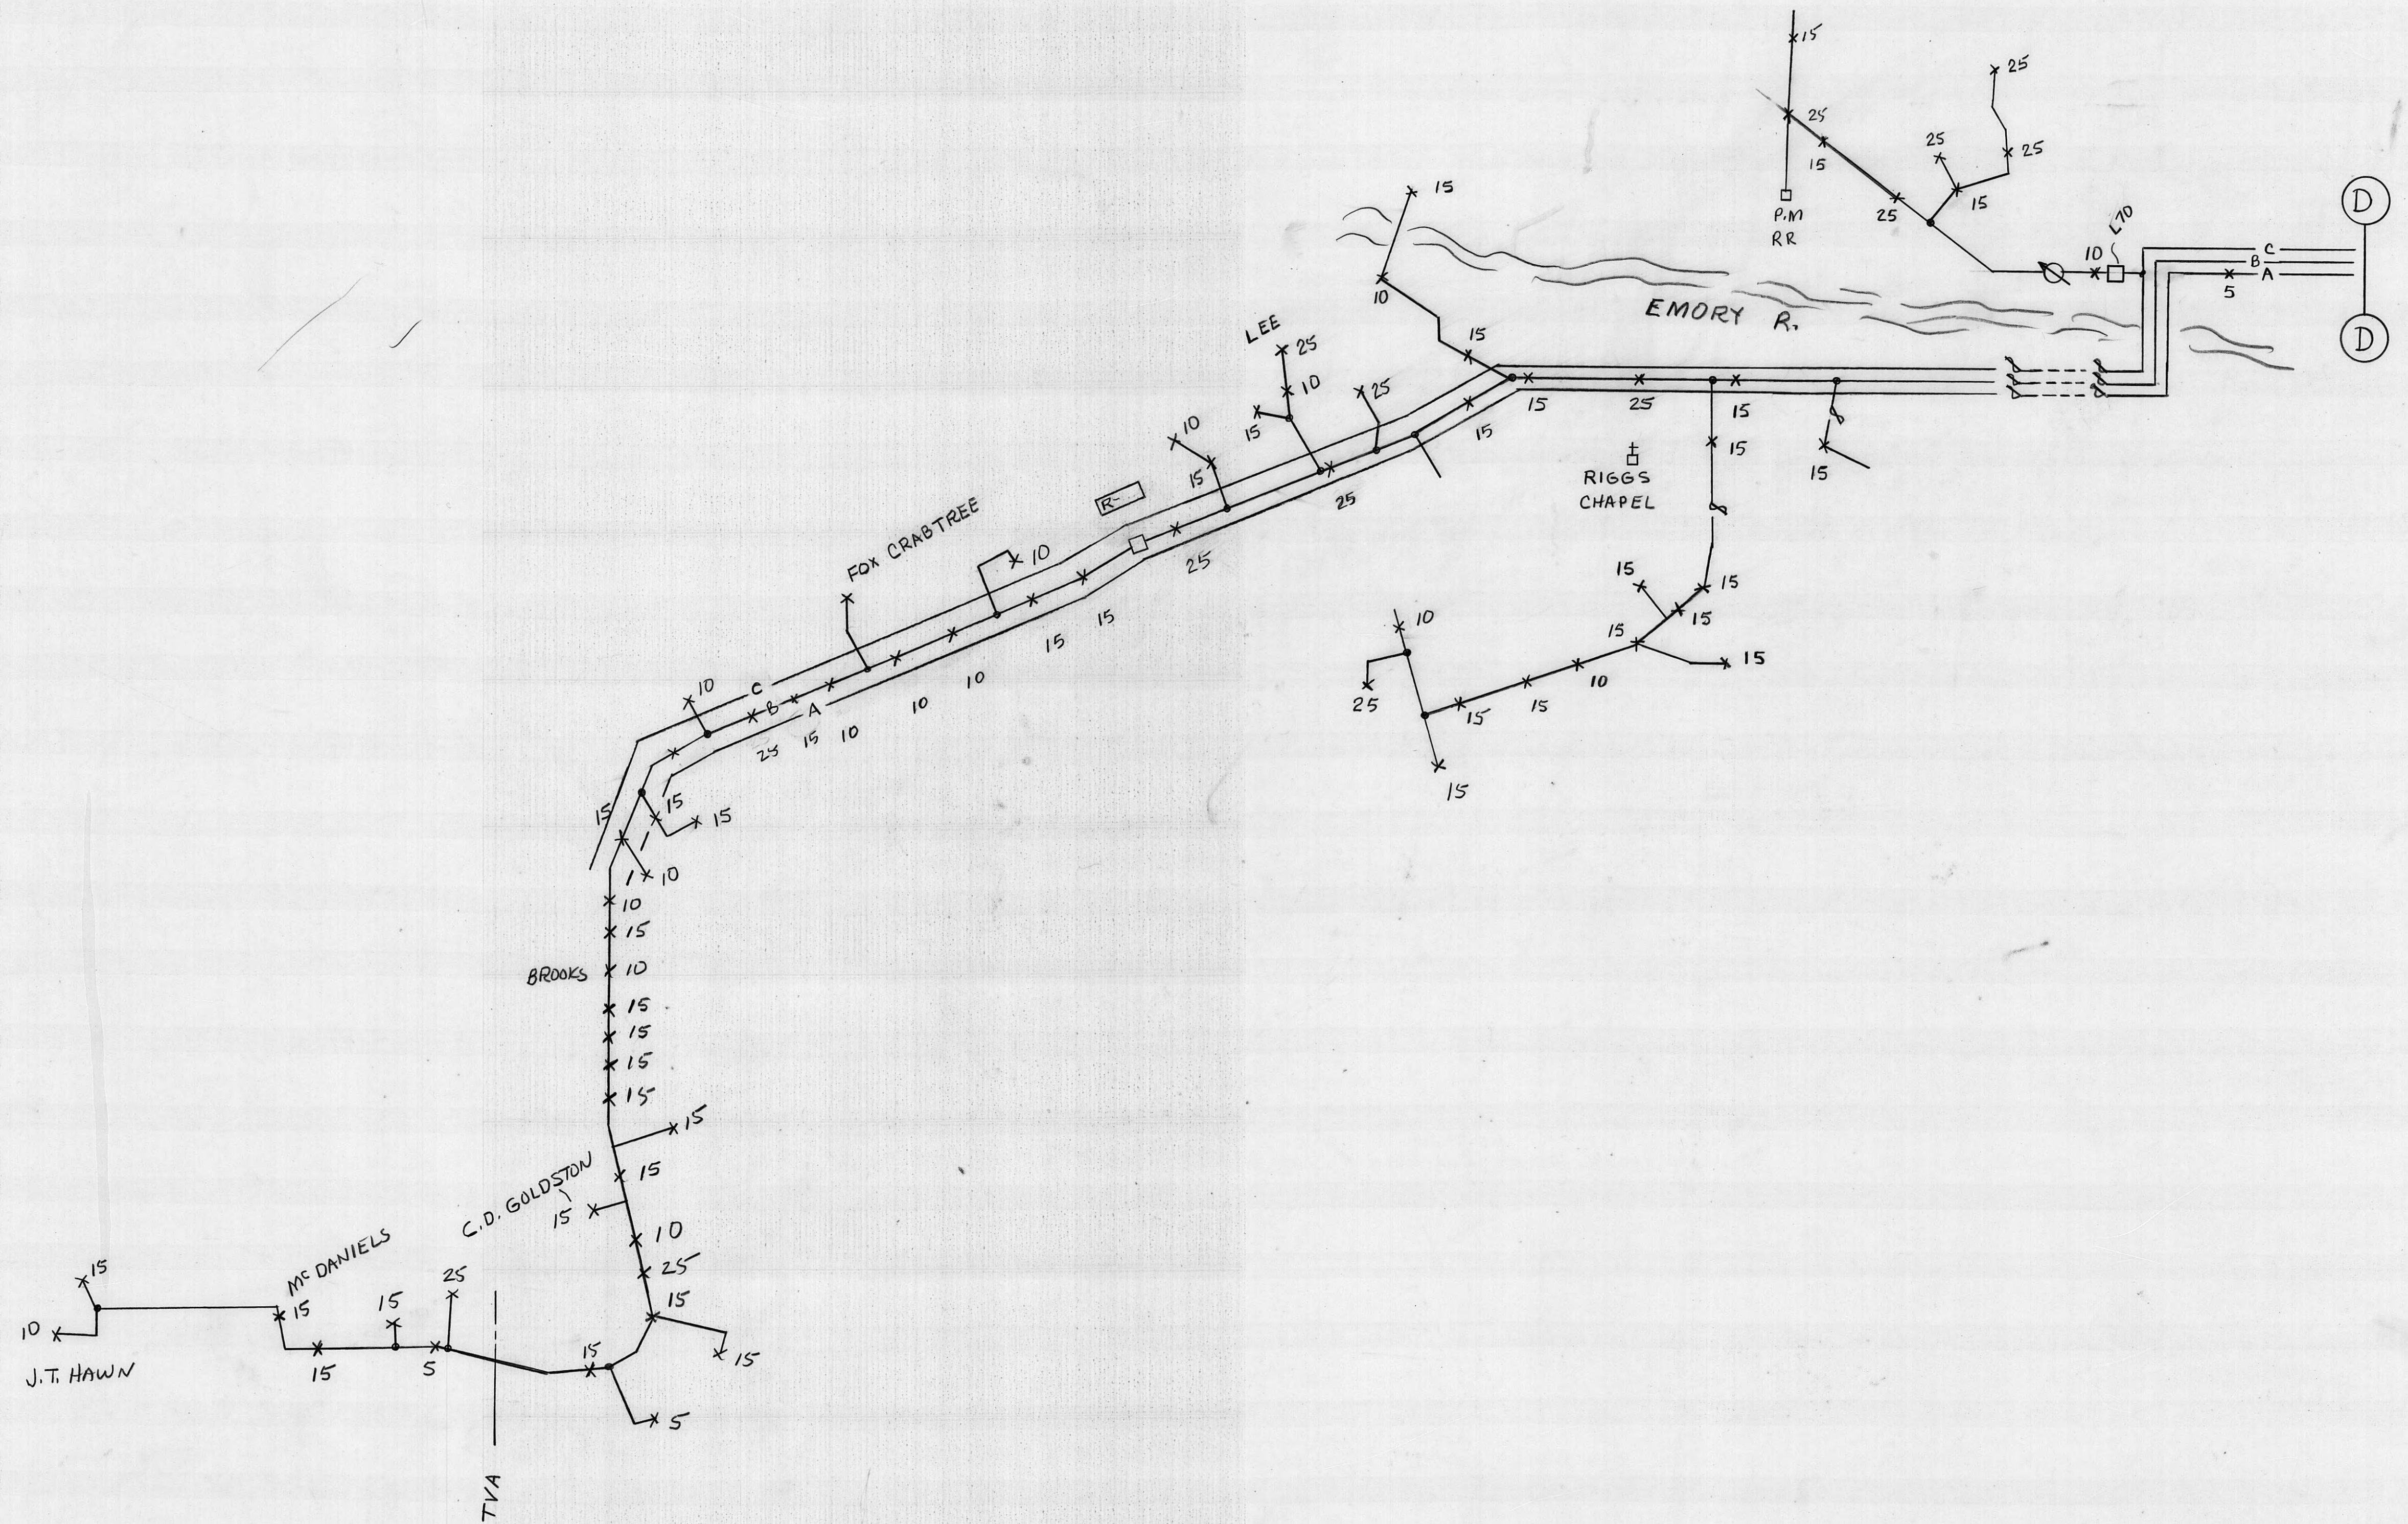

REV 12/15/93

|                                               |             |                   |
|-----------------------------------------------|-------------|-------------------|
| HARRIMAN UTILITY BOARD<br>HARRIMAN, TENNESSEE |             |                   |
| SCALE: N.T.S.                                 | APPROVED BY | DRAWN BY: R. HALL |
| DATE: 10-22-79                                |             |                   |
| OAKDALE THREE LINE DIAGRAM<br>OCB 314         |             |                   |
| DRAWING NUMBER                                |             | P-26              |