



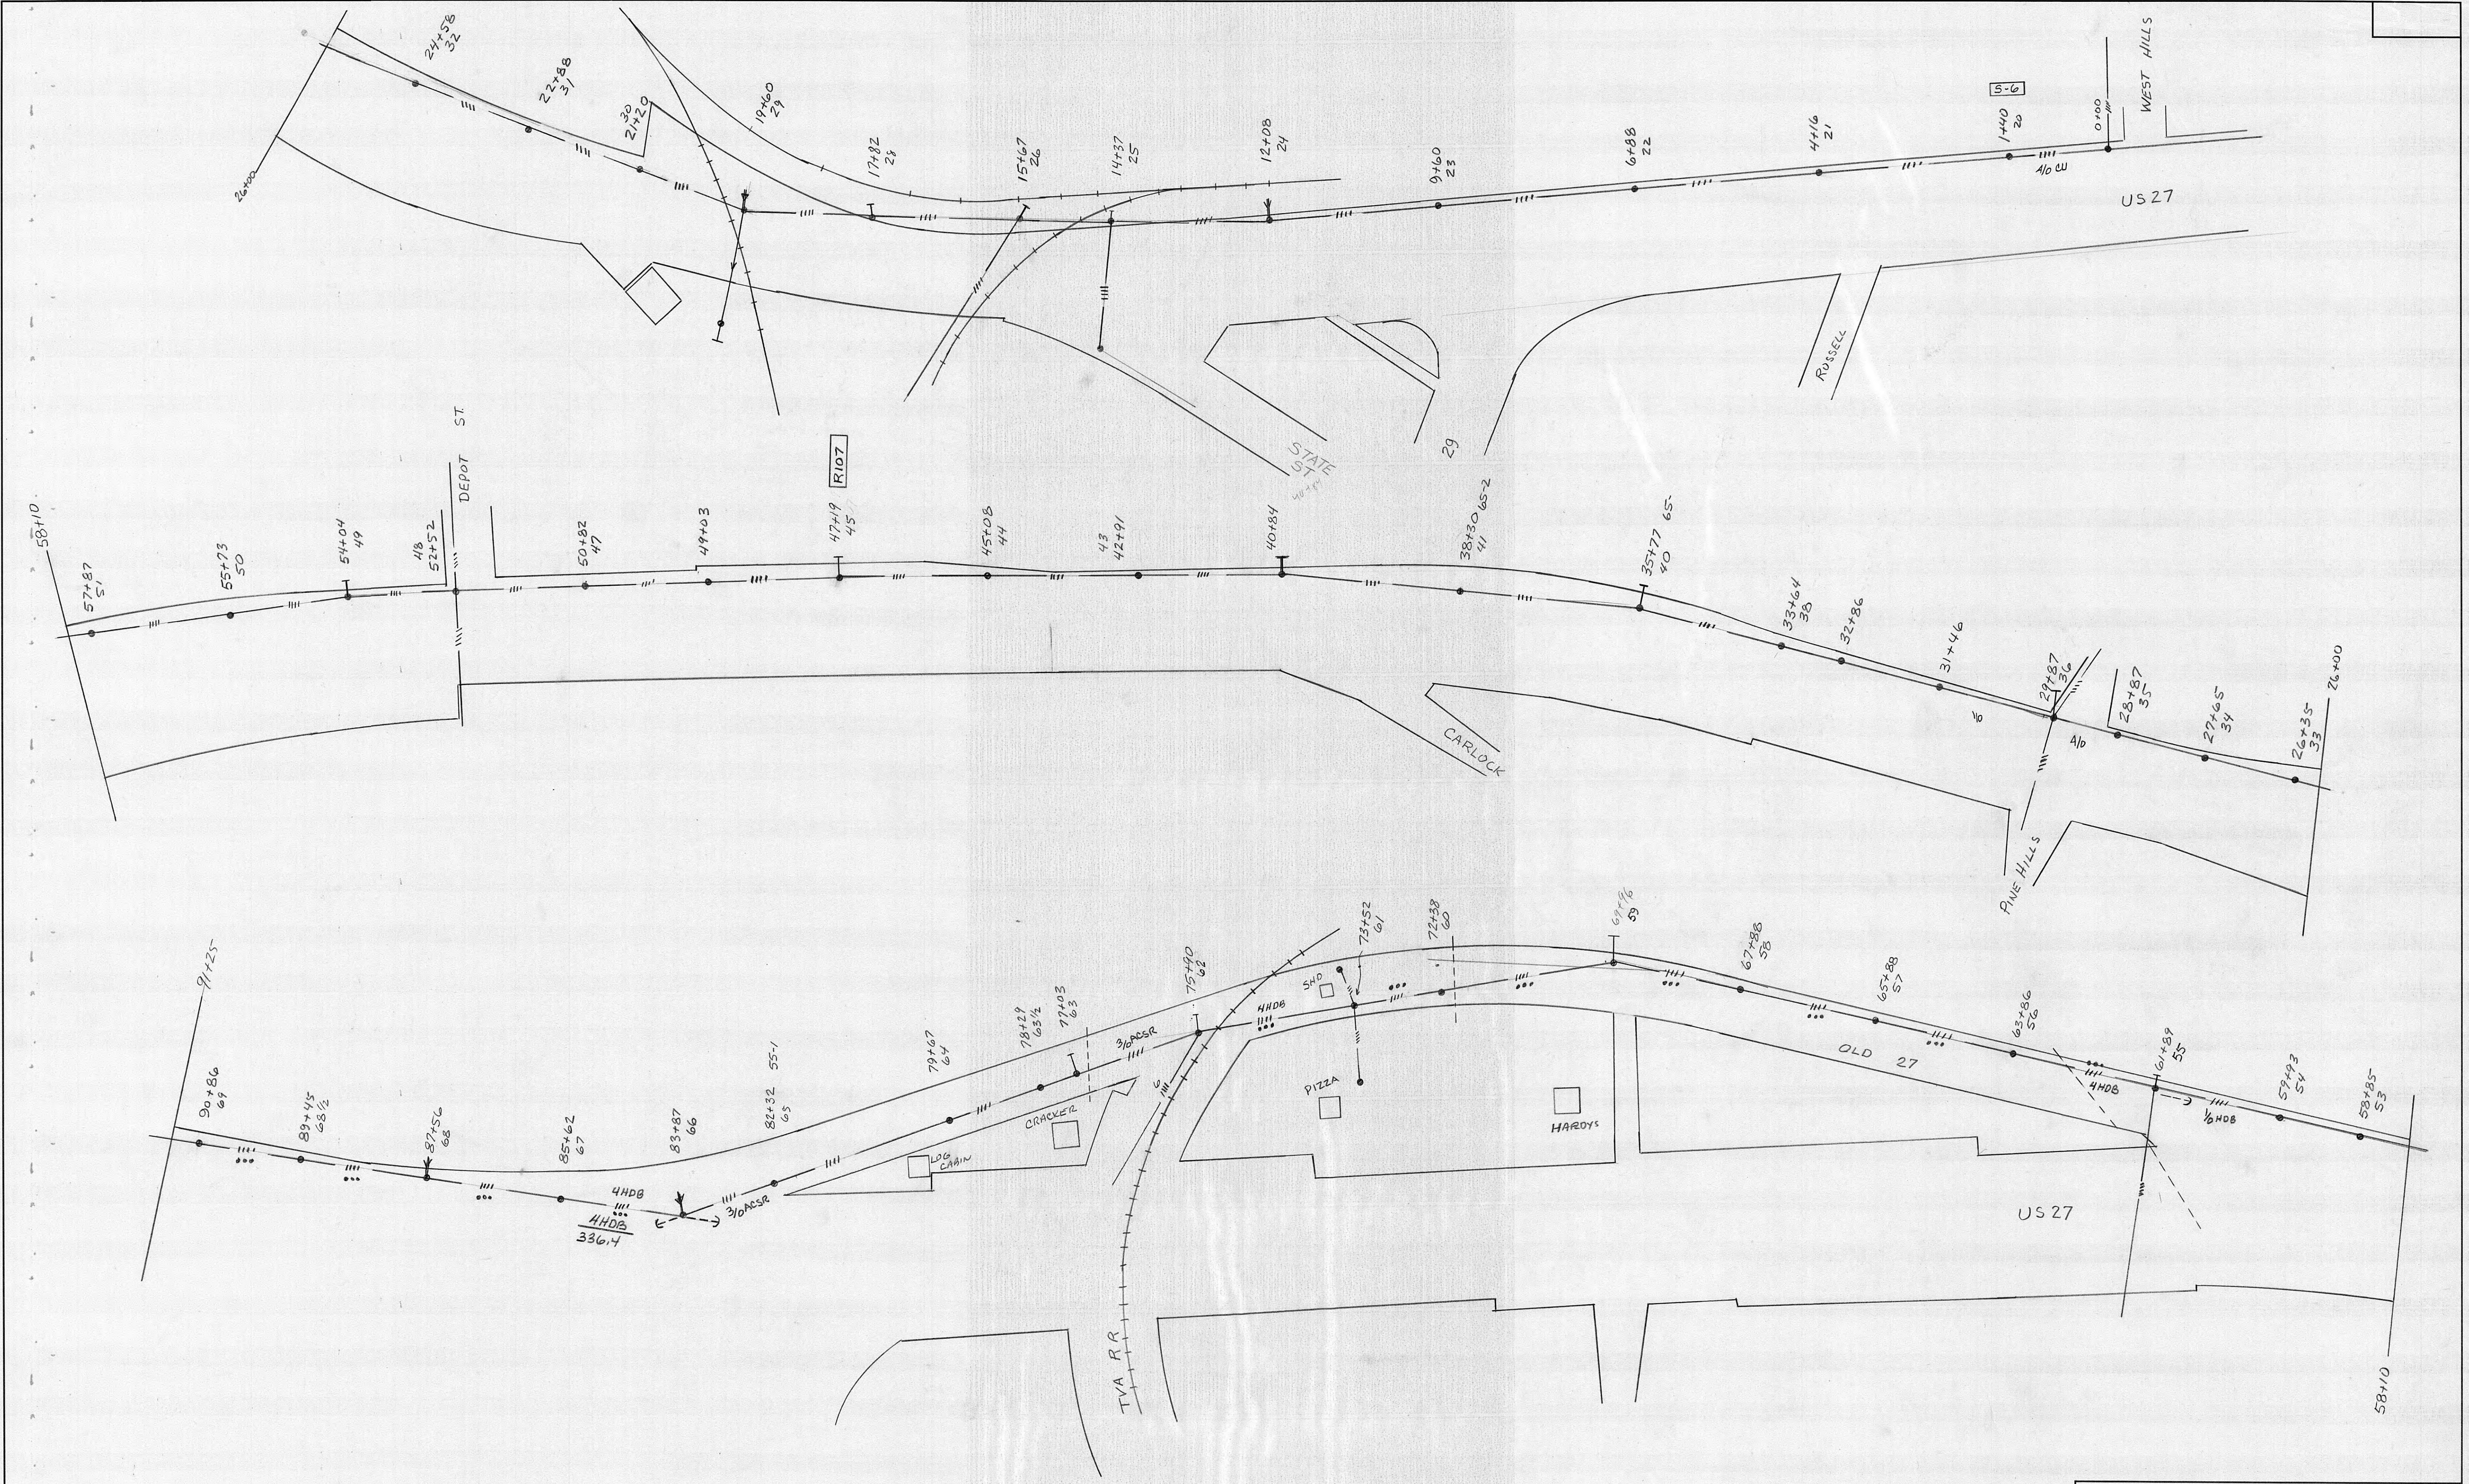

Return to Engineering
Flat File Drawer 4

HARRIMAN UTILITY BOARD HARRIMAN, TENNESSEE		
SCALE: 1" = 100'	APPROVED BY	DRAWN BY R. HALL
DATE: 10-30-80	CARDIFF LINE	
DRAWING NUMBER		P-31

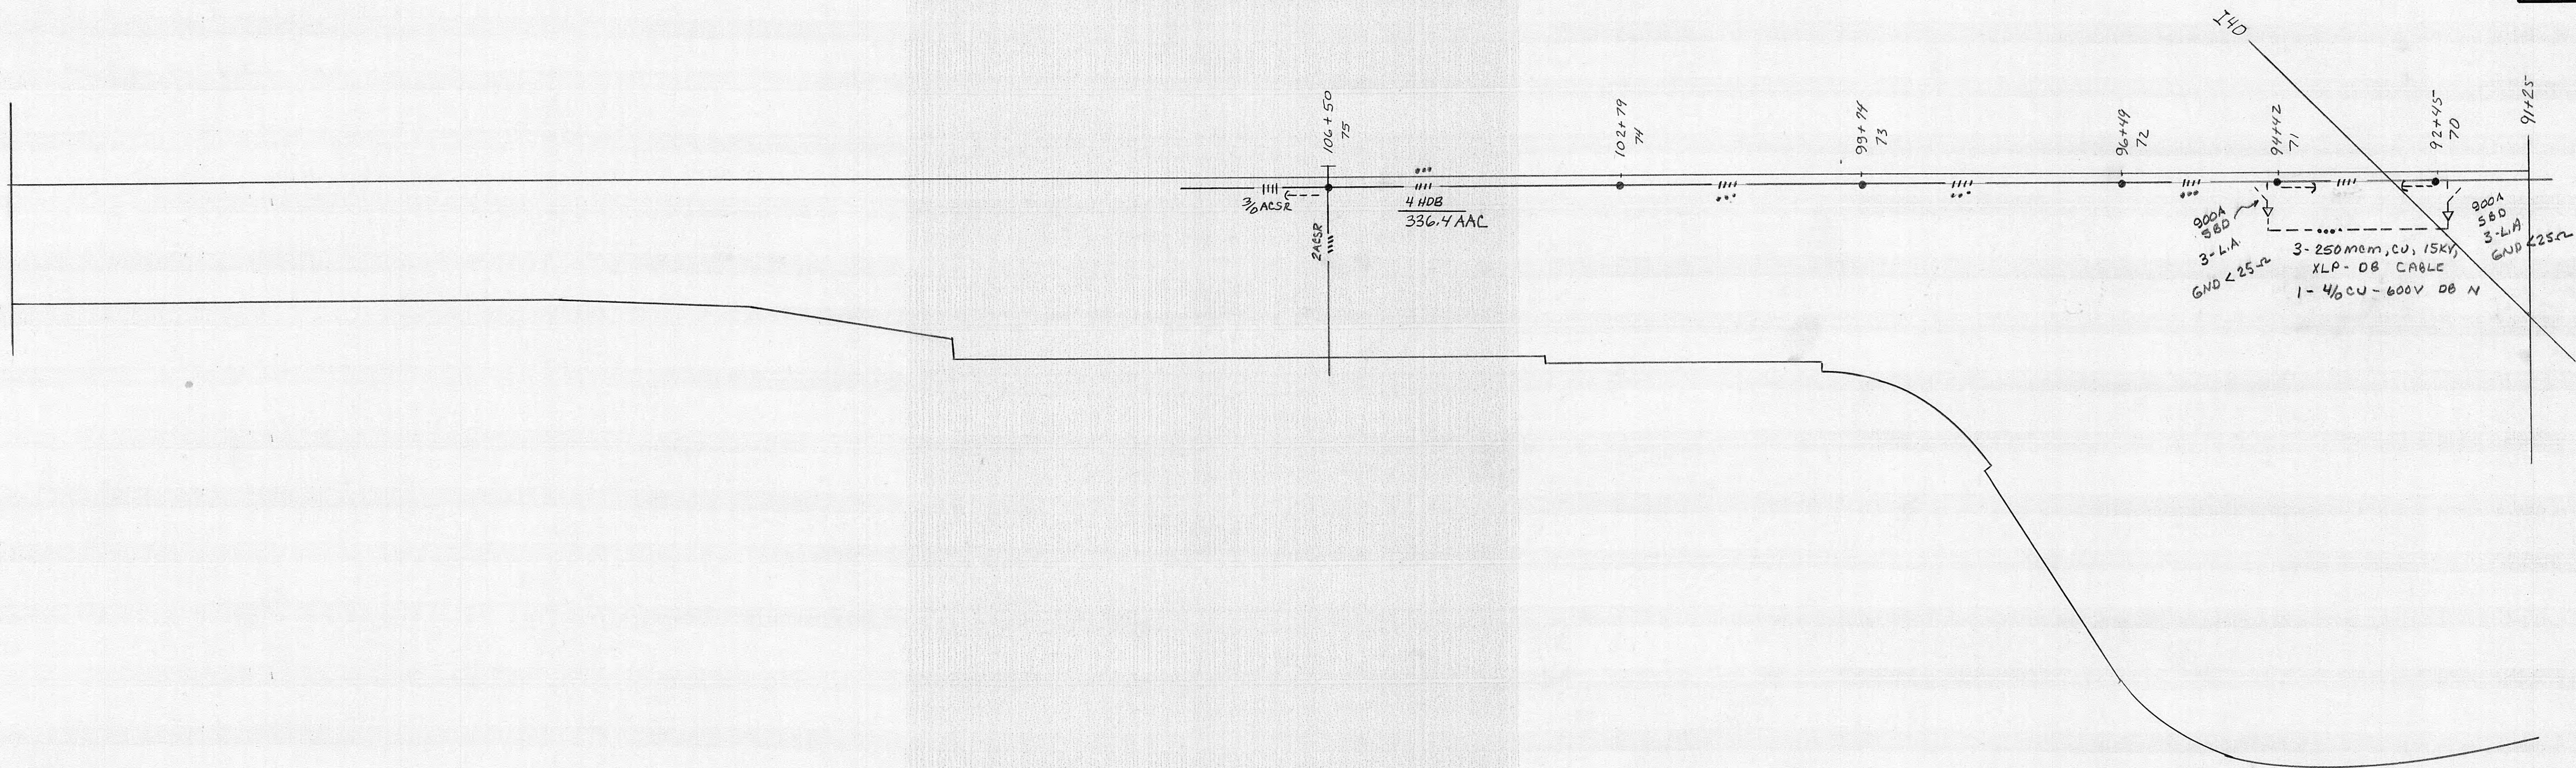

HARRIMAN UTILITY BOARD HARRIMAN, TENNESSEE		
SCALE: 1"=100'	APPROVED BY	DRAWN BY: R.HALL
DATE: 10-30-80		
CARDIFF LINE		
DRAWING NUMBER		P-32

Return to Engineering
Flat File Drawer 4