

ROANE COUNTY, TN.

EMORY GAP REVITALIZATION

HUD GRANT NO B-81-DN-47-0051


SEWER LINE IMPROVEMENTS

WATER LINE IMPROVEMENTS

STREET IMPROVEMENTS


WAYNE L. SMITH & ASSOC. ENGINEERS  
KNOXVILLE, TN.

INDEX OF DRAWINGS	
SHEET NO.	TITLE
1-2	DETAILS
3-6	SANITARY SEWER - WATER (TUNNEL)
7-10	ROADS
11-19	CROSS SECTIONS

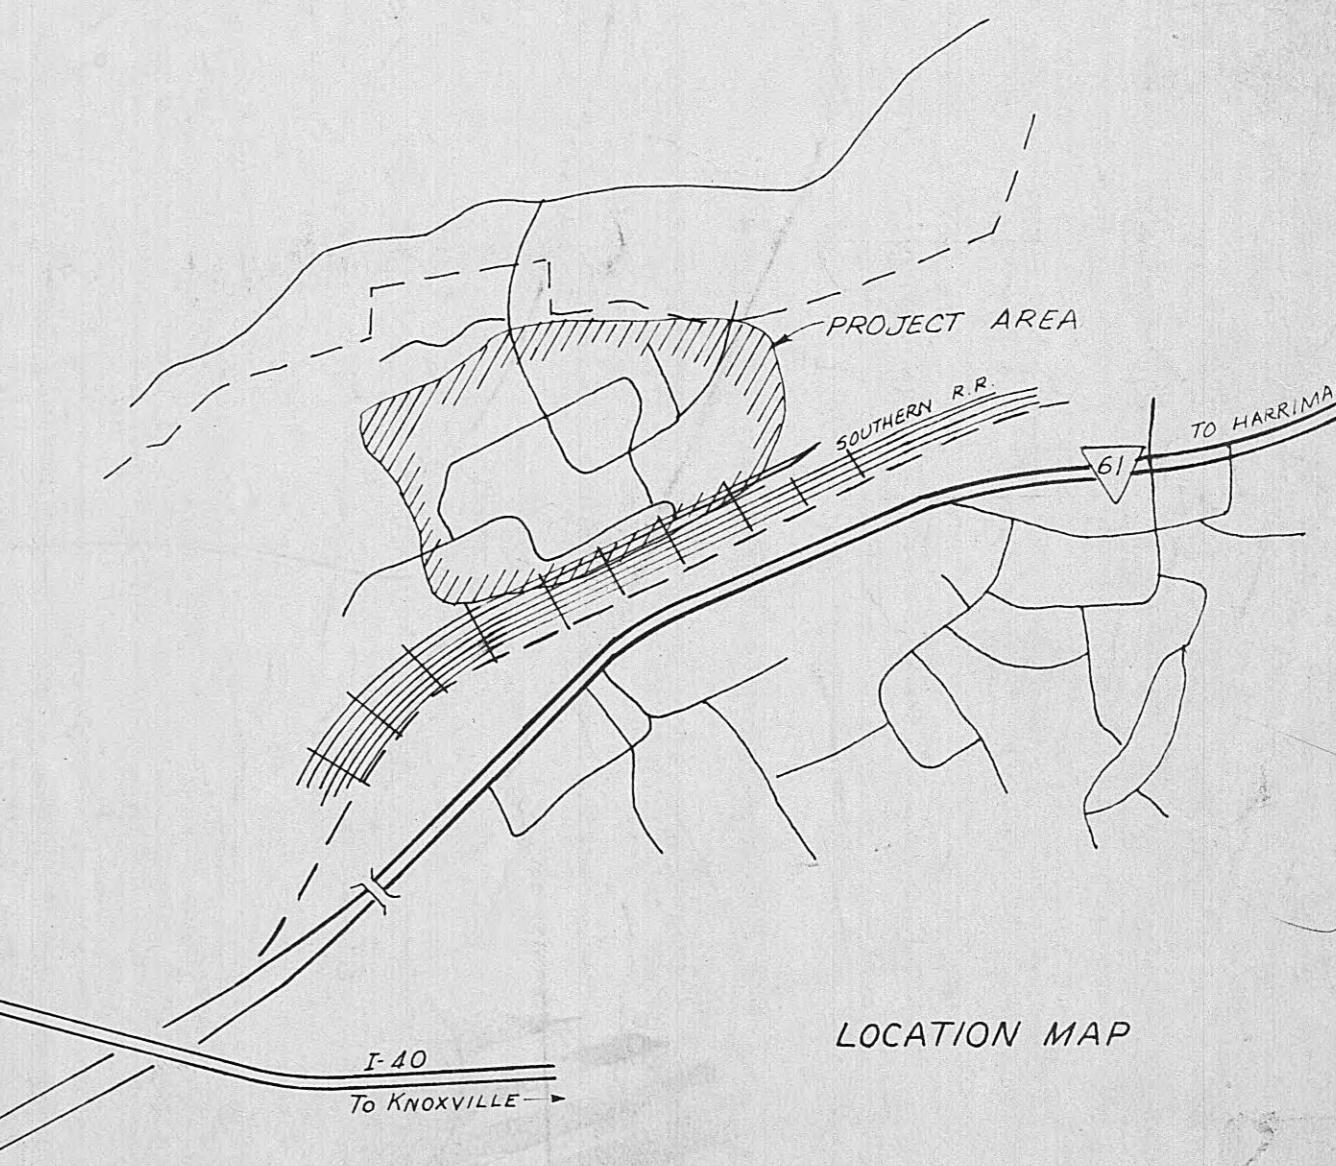


1982

Set # 22

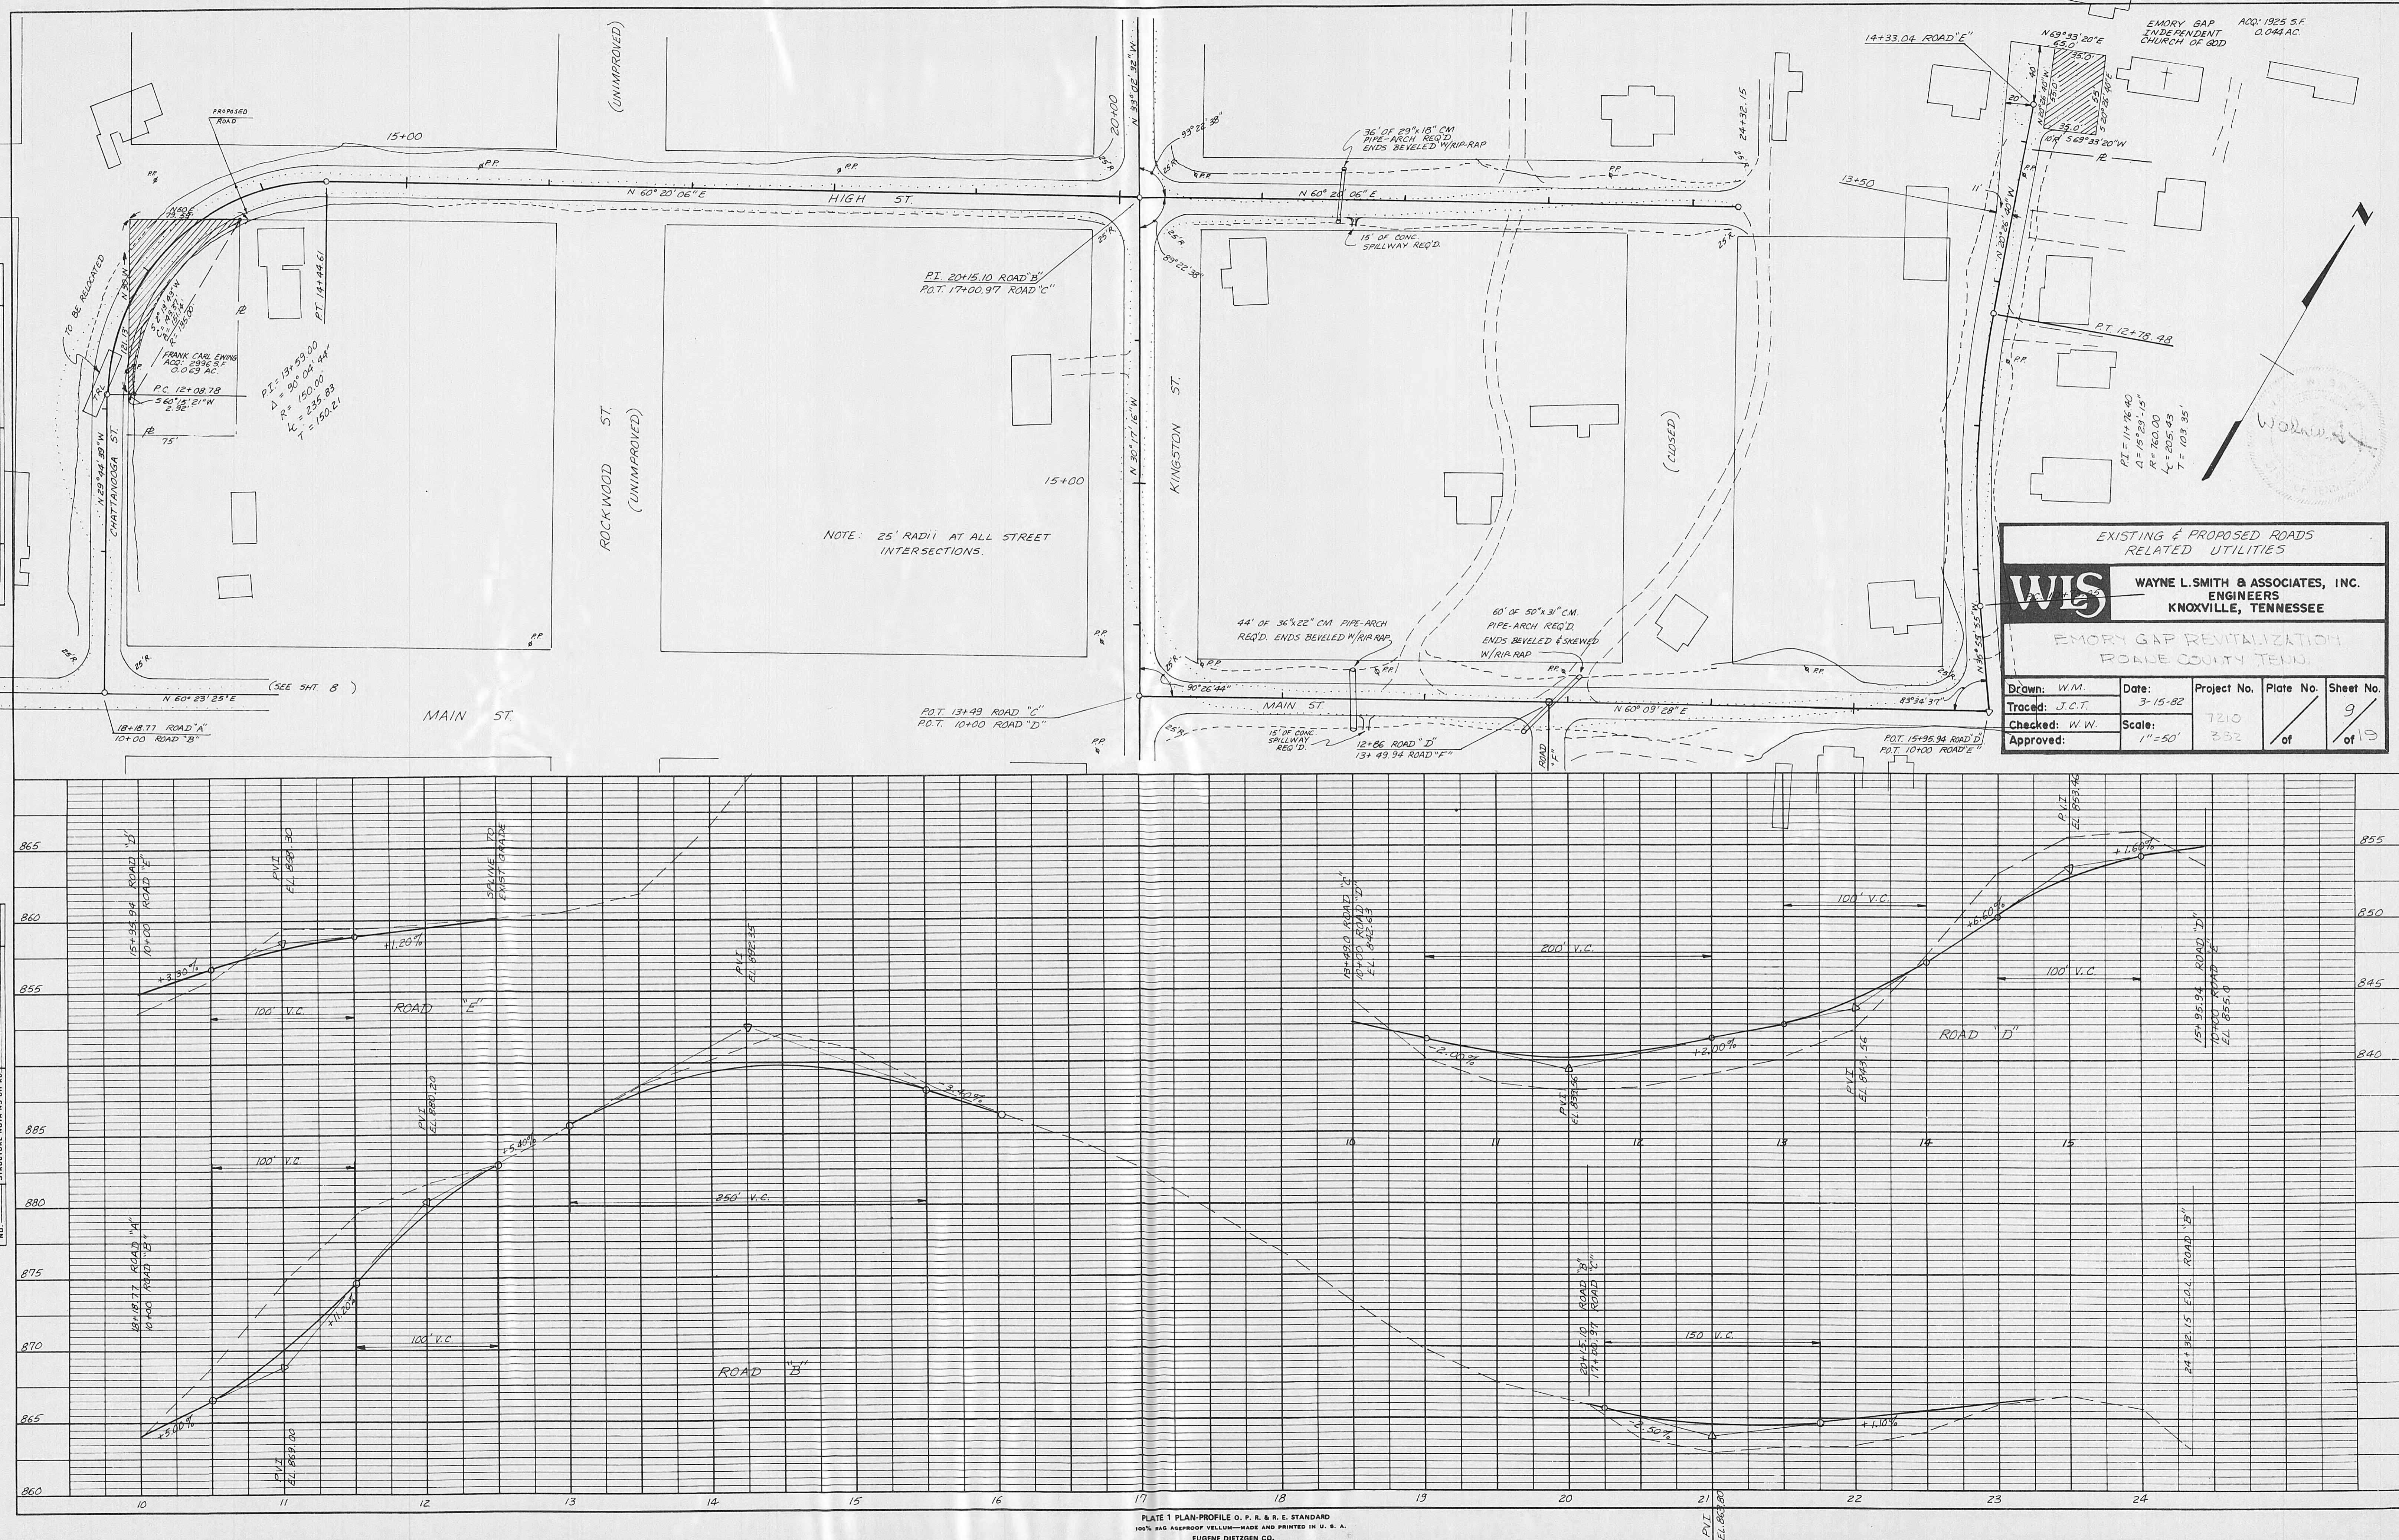


PLAN	SURVEYED PLOTTED	BY	DATE
NOTE BOOK NO.	PLotted GRADE CHECKED S.M. AUTHORITY NO. CH. NO.		

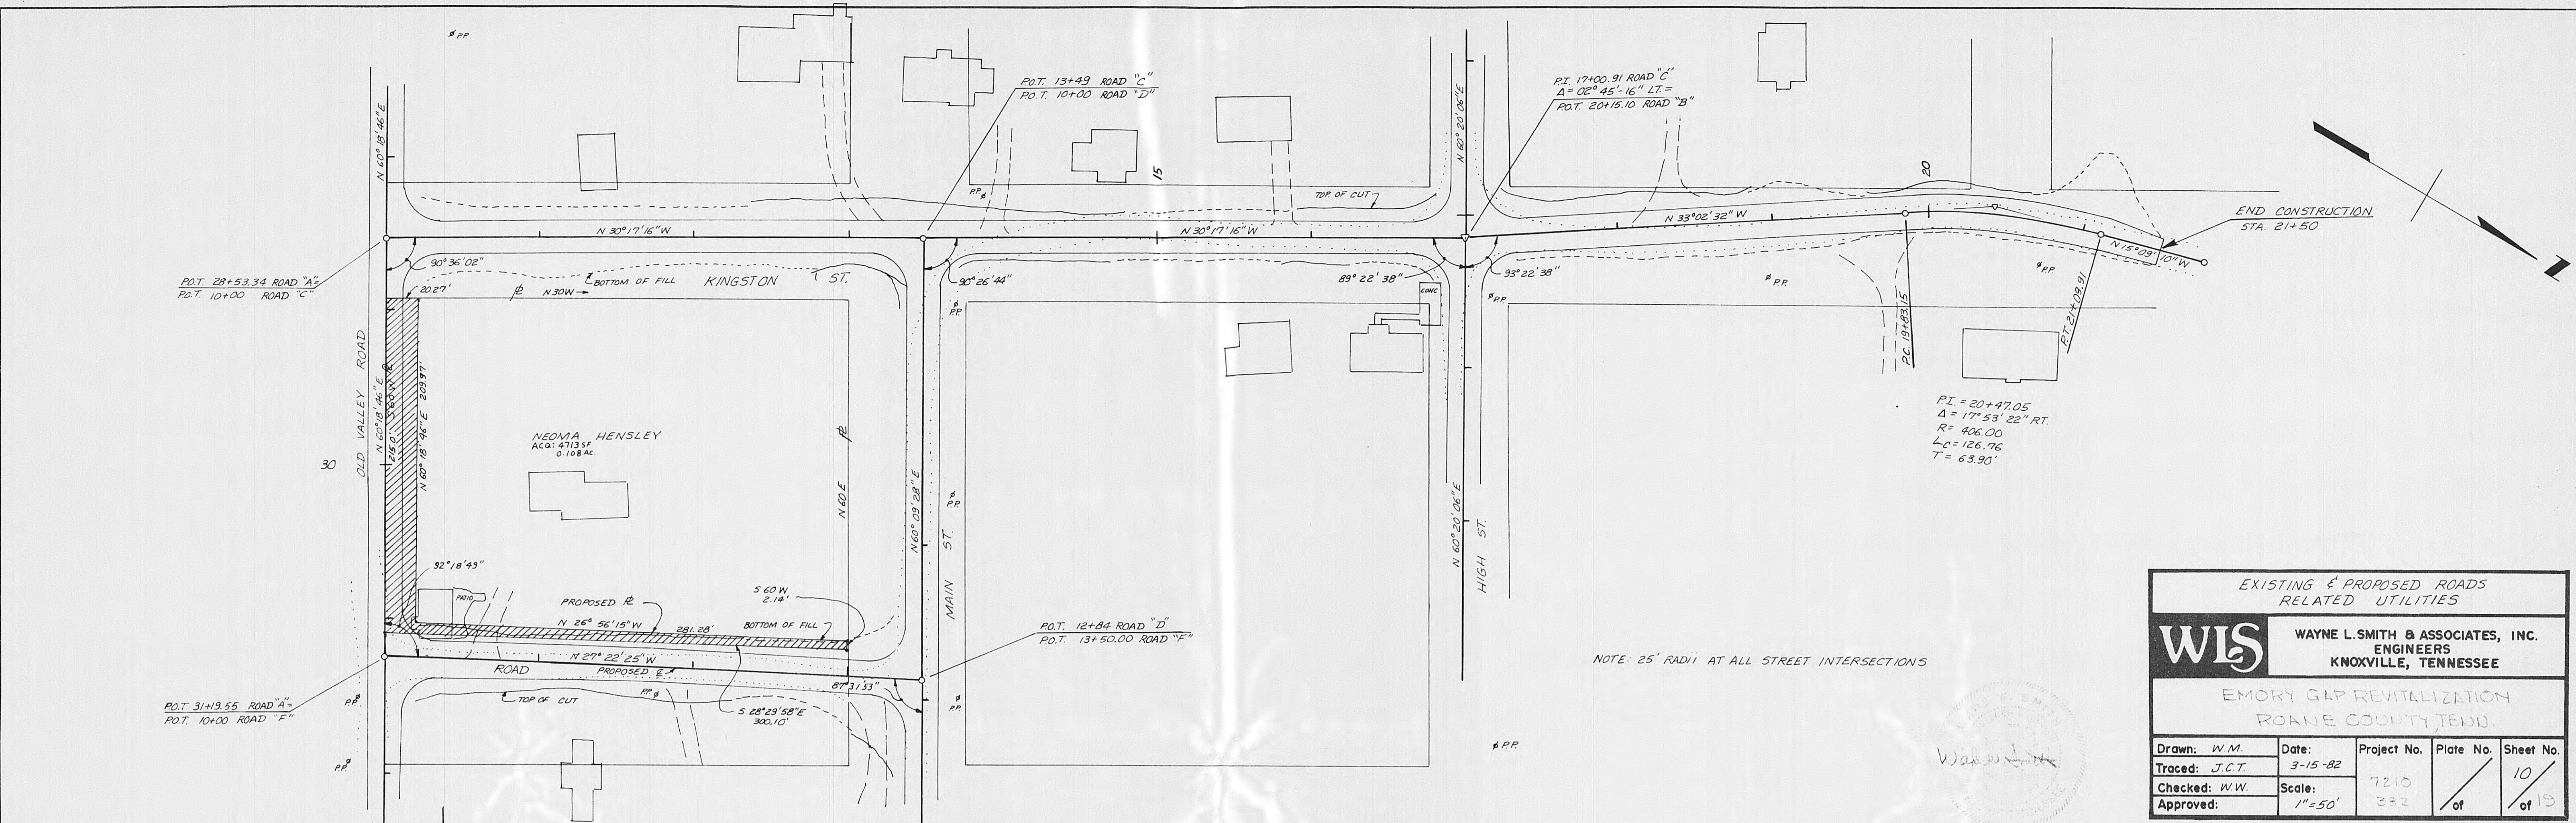

EXISTING & PROPOSED ROADS RELATED UTILITIES  
**WLS** WAYNE L. SMITH & ASSOCIATES, INC.  
ENGINEERS KNOXVILLE, TENNESSEE  
EMORY GAP REVITALIZATION ROANE COUNTY, TENN.  
Drawn: W.M. Date: 3-15-82 Project No. 7210  
Traced: J.C.T. Scale: 1"=50' Plate No. 332  
Checked: W.W. Approved: 10 of 15

PROFILE	SURVEYED PLOTTED	BY	DATE
NOTE BOOK NO.	GRADE CHECKED S.M. AUTHORITY NO. CH. NO.		

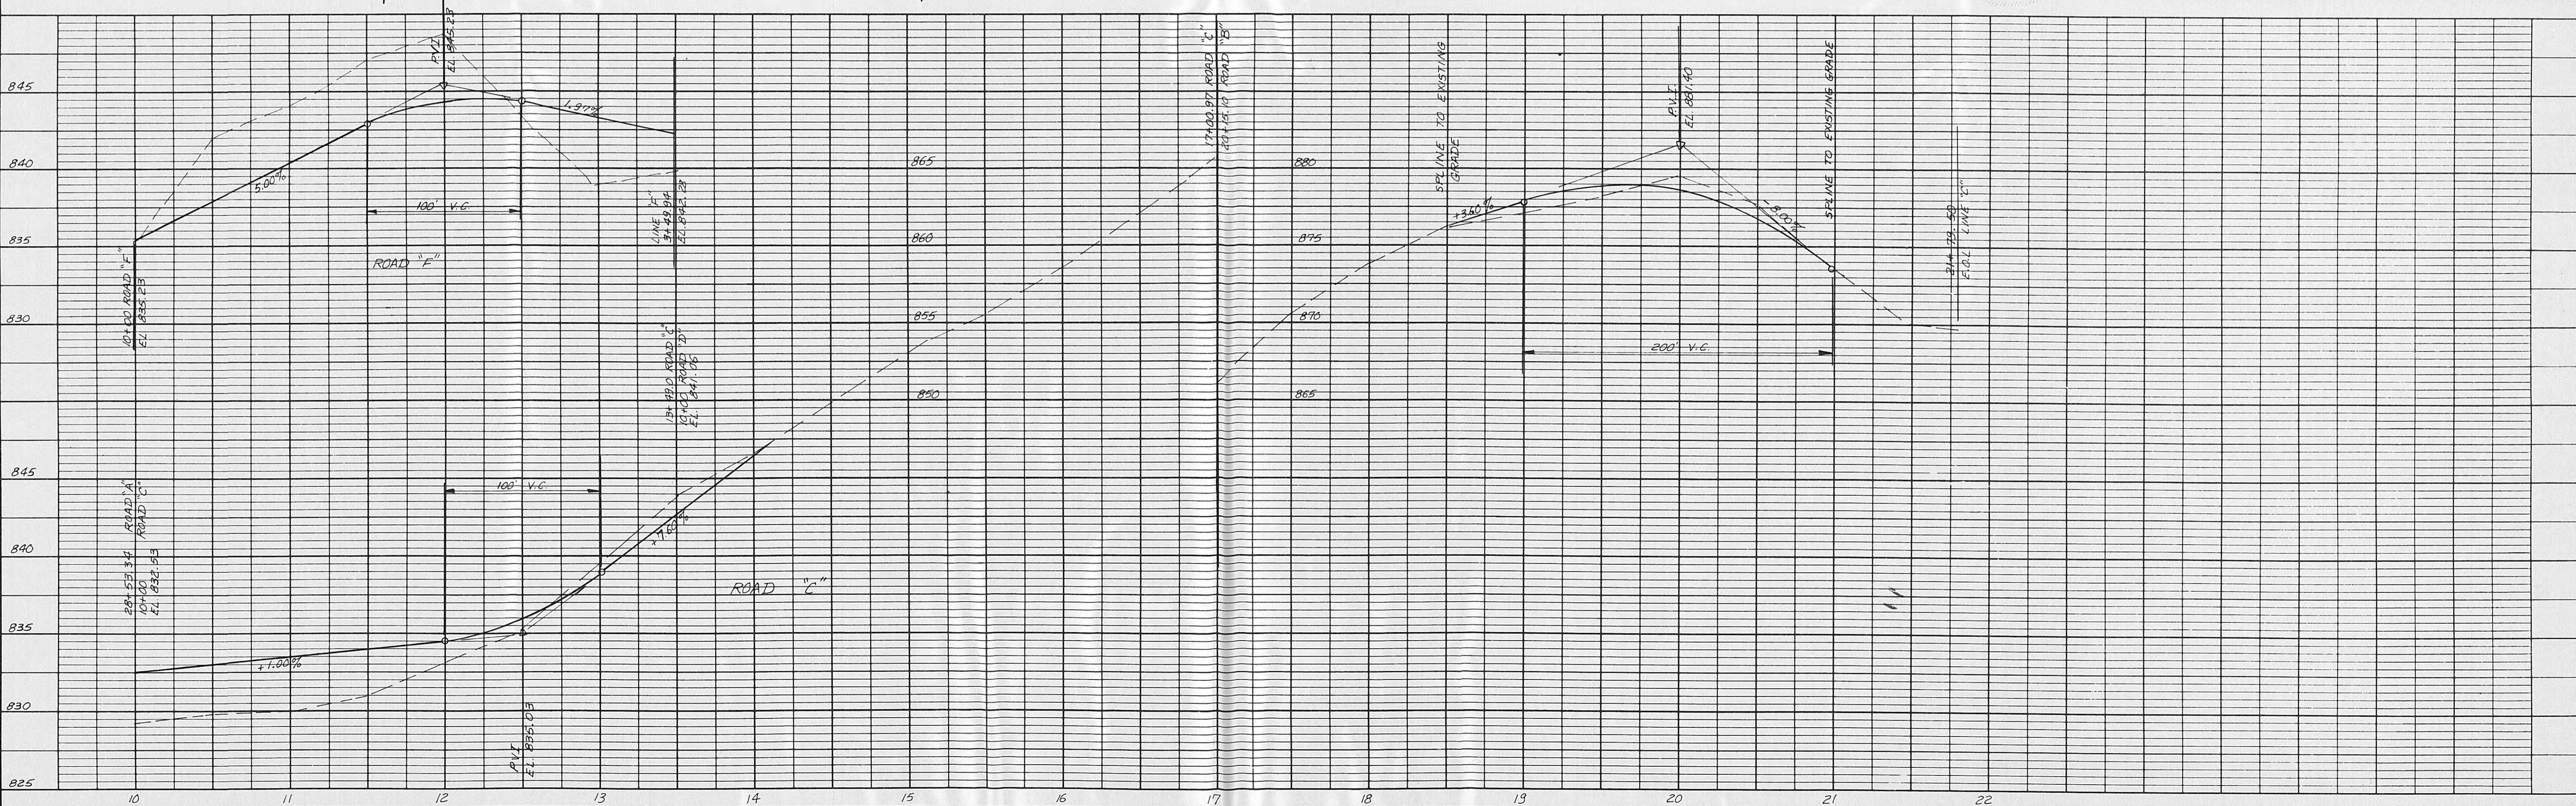

WAYNE L. SMITH & ASSOCIATES, INC.  
KNOXVILLE, TENNESSEE ENGINEERS

CROSS SECTIONS  
ENDY GAP REVITALIZATION

1/4 INCH = 10 FT

STAKE W.W. 3/15/82

TRACED JTT 1/10/82


ENFORCED WW 1/10/82

APPROVED 7210 532

1/10

FINAL SURVEY	BY	DATE
SURVEYED		
PLOTTED		
NOTE BOOK		
COMPILED		
AREAS CHECKED		
NO.		

ORIGINAL SURVEY	BY	DATE
SURVEYED		
PLOTTED		
NOTE BOOK		
COMPILED		
AREAS CHECKED		
NO.		

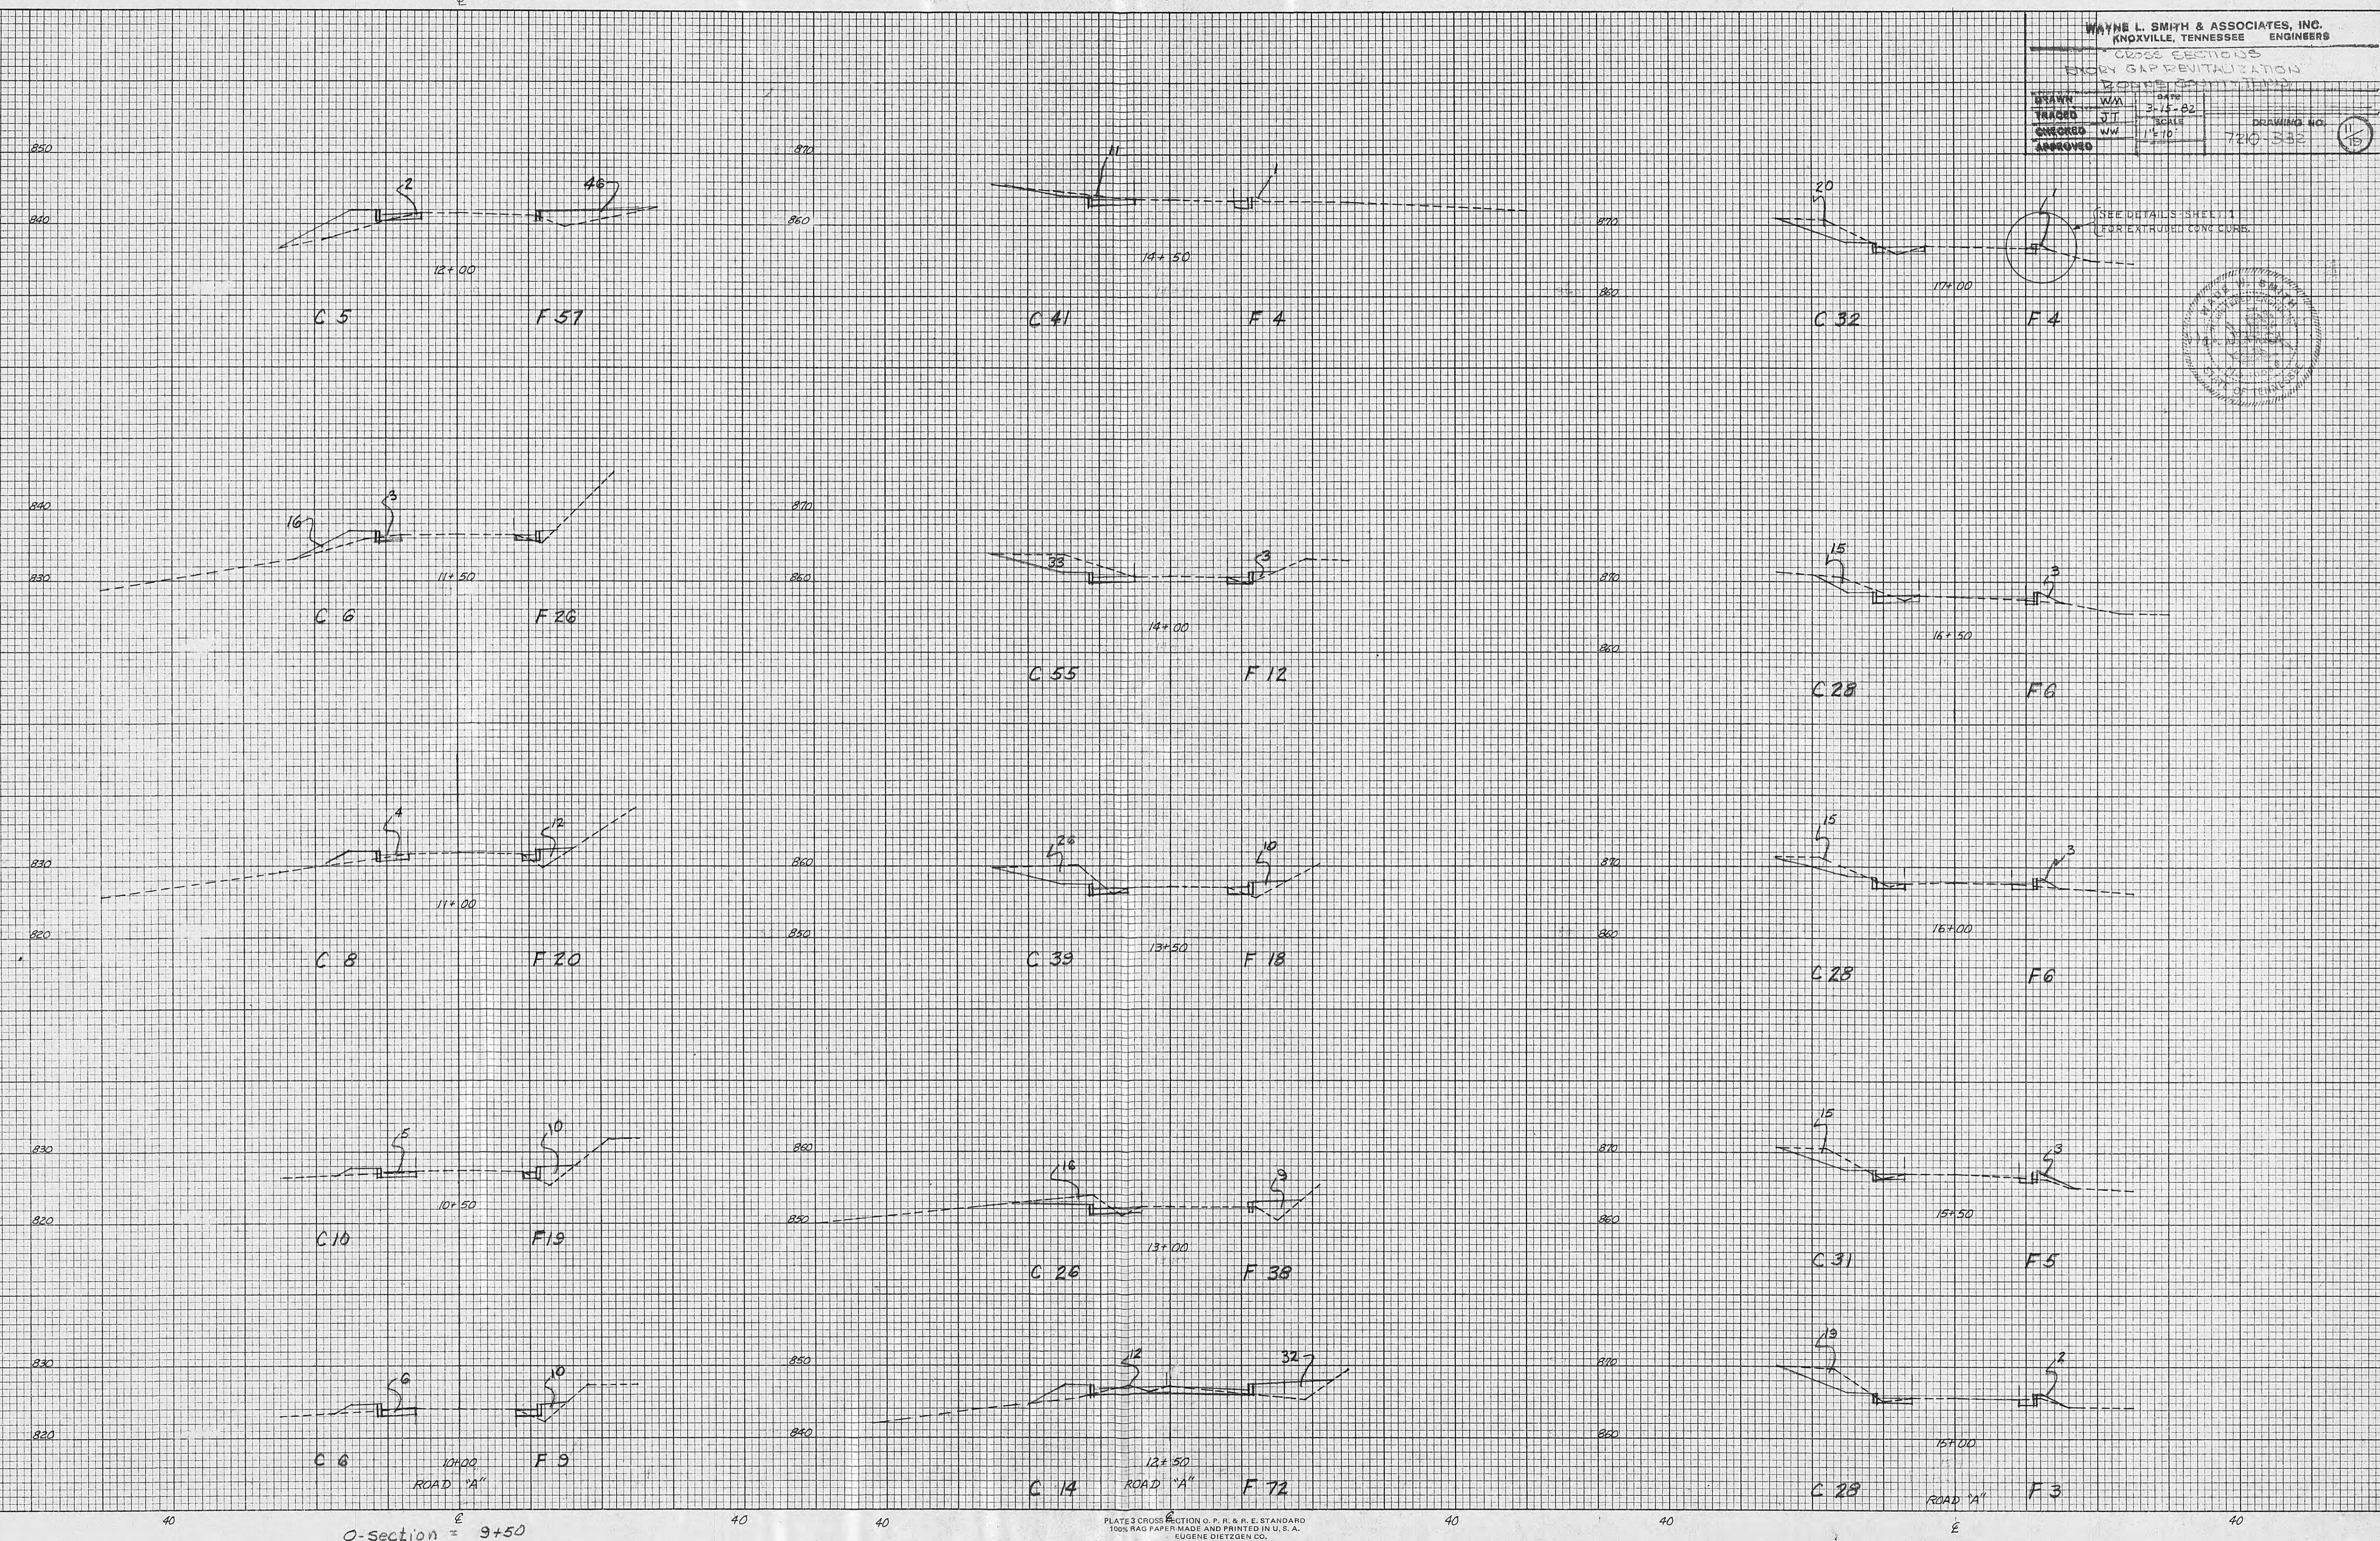


WAYNE L. SMITH & ASSOCIATES, INC.  
KNOXVILLE, TENNESSEE ENGINEERS

CROSS SECTIONS  
EMORY GAP REVITALIZATION

ZONE SEVEN TENTH

DRAWN W.M. DATE 3-15-82  
TRACED J.T. SCALE 1" = 10'  
CHECKED W.W. DRAWING NO. 720-332  
APPROVED

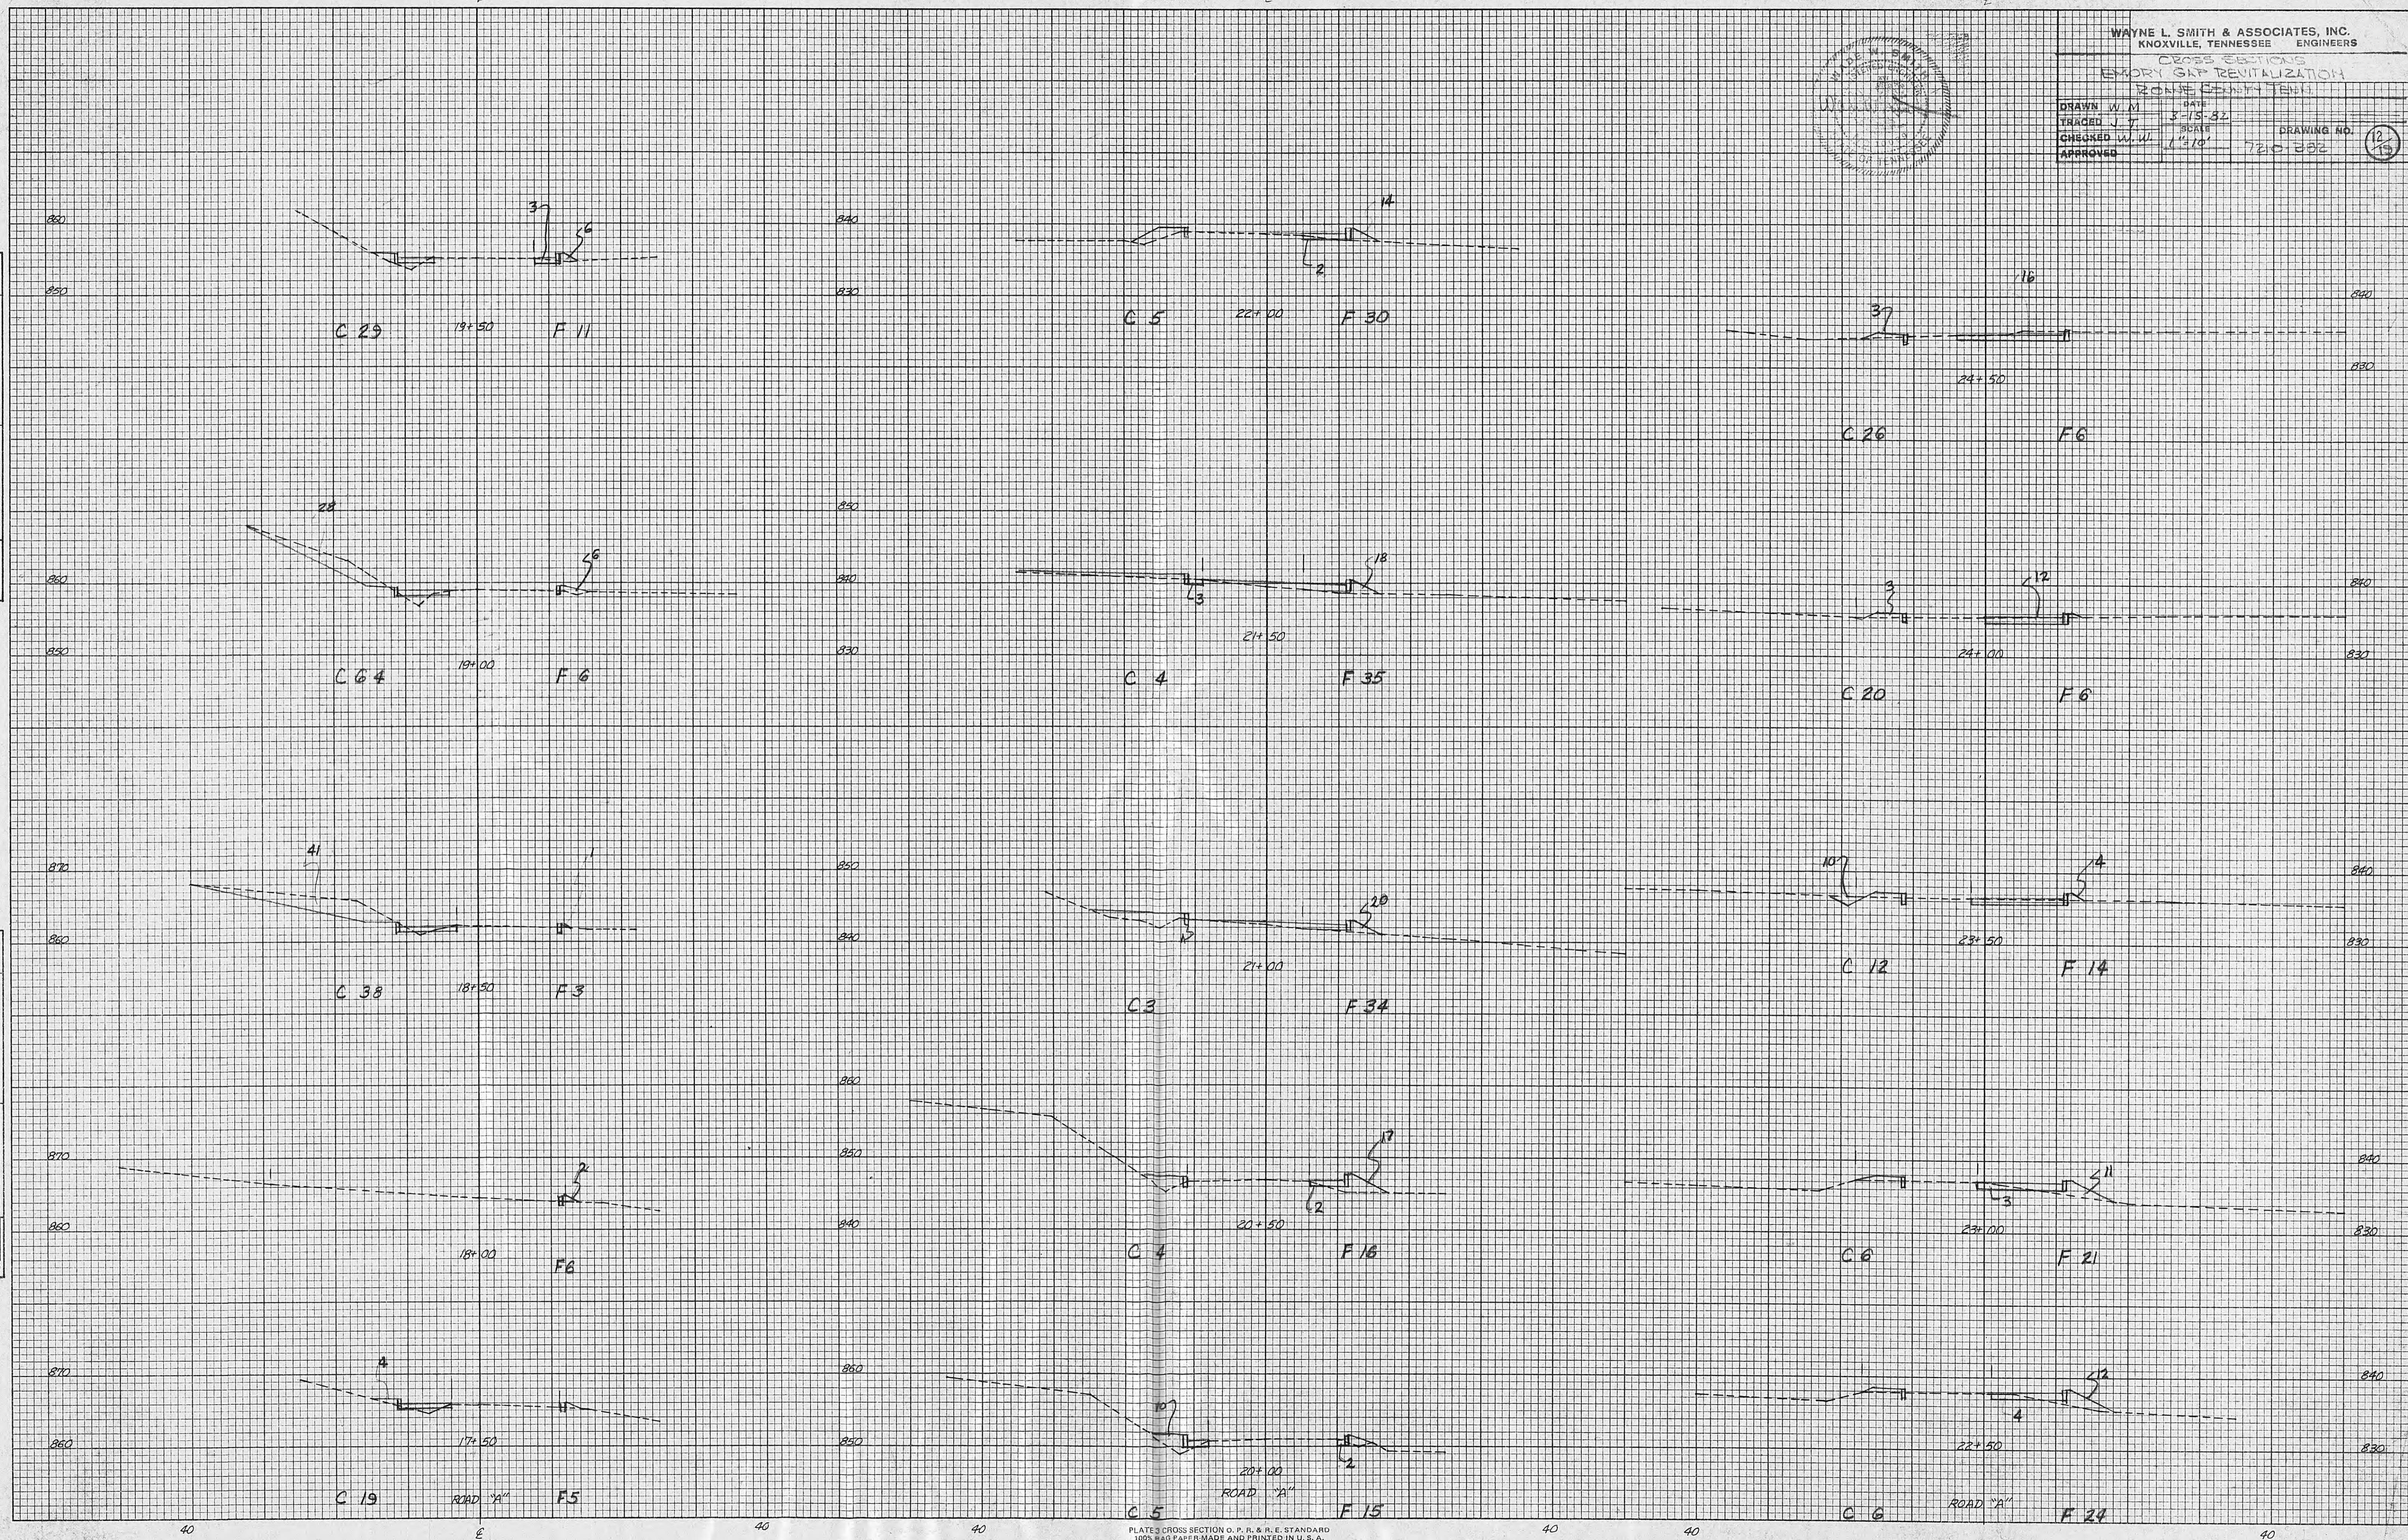

WAYNE L. SMITH & ASSOCIATES, INC.  
KNOXVILLE, TENNESSEE ENGINEERS

CROSS SECTIONS  
EDMONTON GAP REVITALIZATION

DRAWN BY: J. T. TAYLOR

DATE: 3-15-92

TRACED BY: J. T. TAYLOR


CHECKED BY: W. W. SMITH

APPROVED BY: W. W. SMITH

DRAWING NO.: 720-082


SCALE: 1/4" = 10'

STAMP: 3

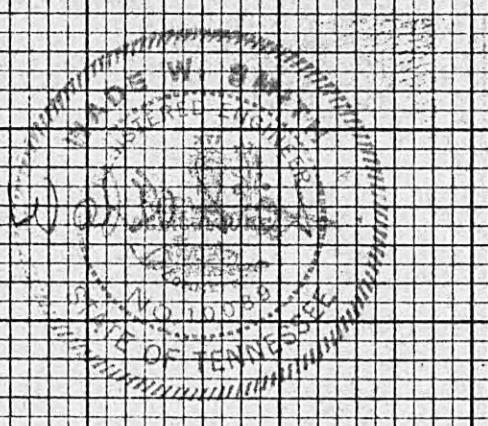

FINAL SURVEY	SURVEYED
NOTE BOOK NO.	PLOTTED
	TEMPORARY
	AREAS CHECKED

ORIGINAL SURVEY	SURVEYED
NOTE BOOK NO.	PLOTTED
	TEMPORARY
	AREAS CHECKED

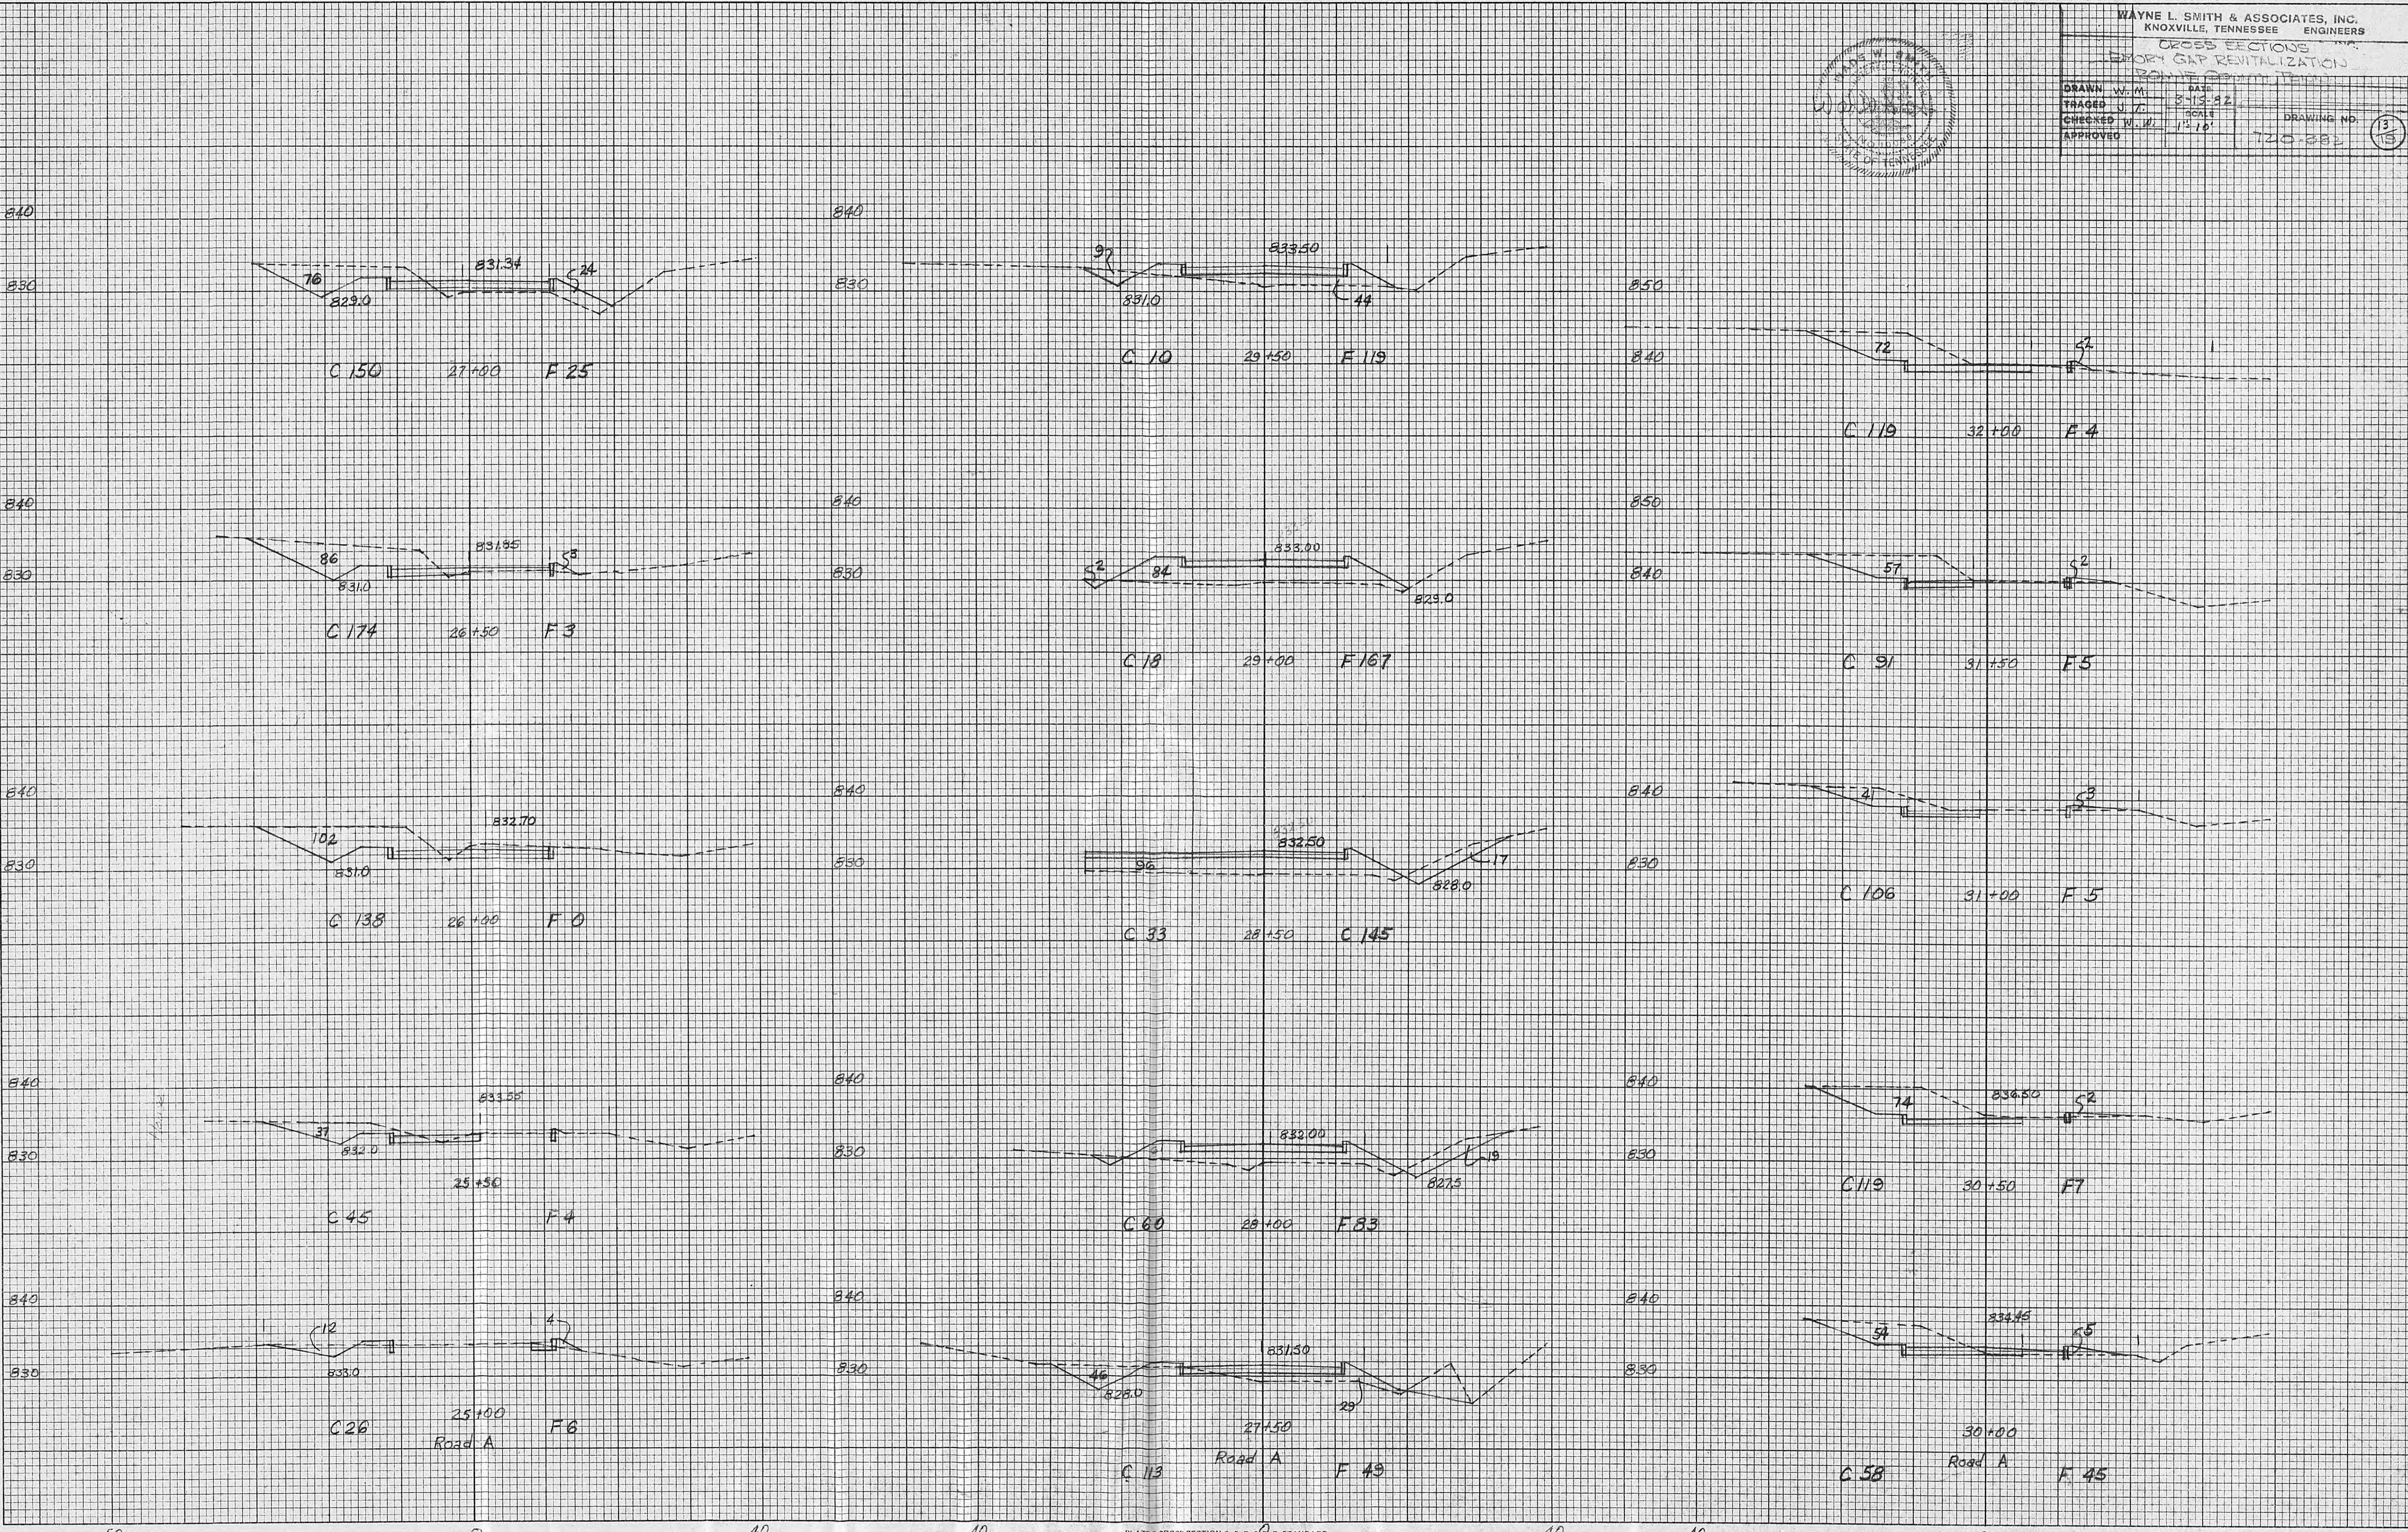





WAYNE L. SMITH & ASSOCIATES, INC.  
KNOXVILLE, TENNESSEE ENGINEERS


CROSS SECTIONS

EDDINGTON RIVER, NARROW  
ROCKEY COUNTRY, TENN.

DRAWN W. M. DATE 2/15/62  
TRACED J. T. SCALE 1/400  
CHECKED J. W. APPROVED  
APPROVED 1/21/62

FINAL SURVEY	BY	DATE
SURVEYED		
PLOTTED		
NOTE BOOK		
RECORDED		
AREAS CHECKED		
NO.		

ORIGINAL SURVEY	BY	DATE
SURVEYED		
PLOTTED		
NOTE BOOK		
RECORDED		
AREAS CHECKED		
NO.		

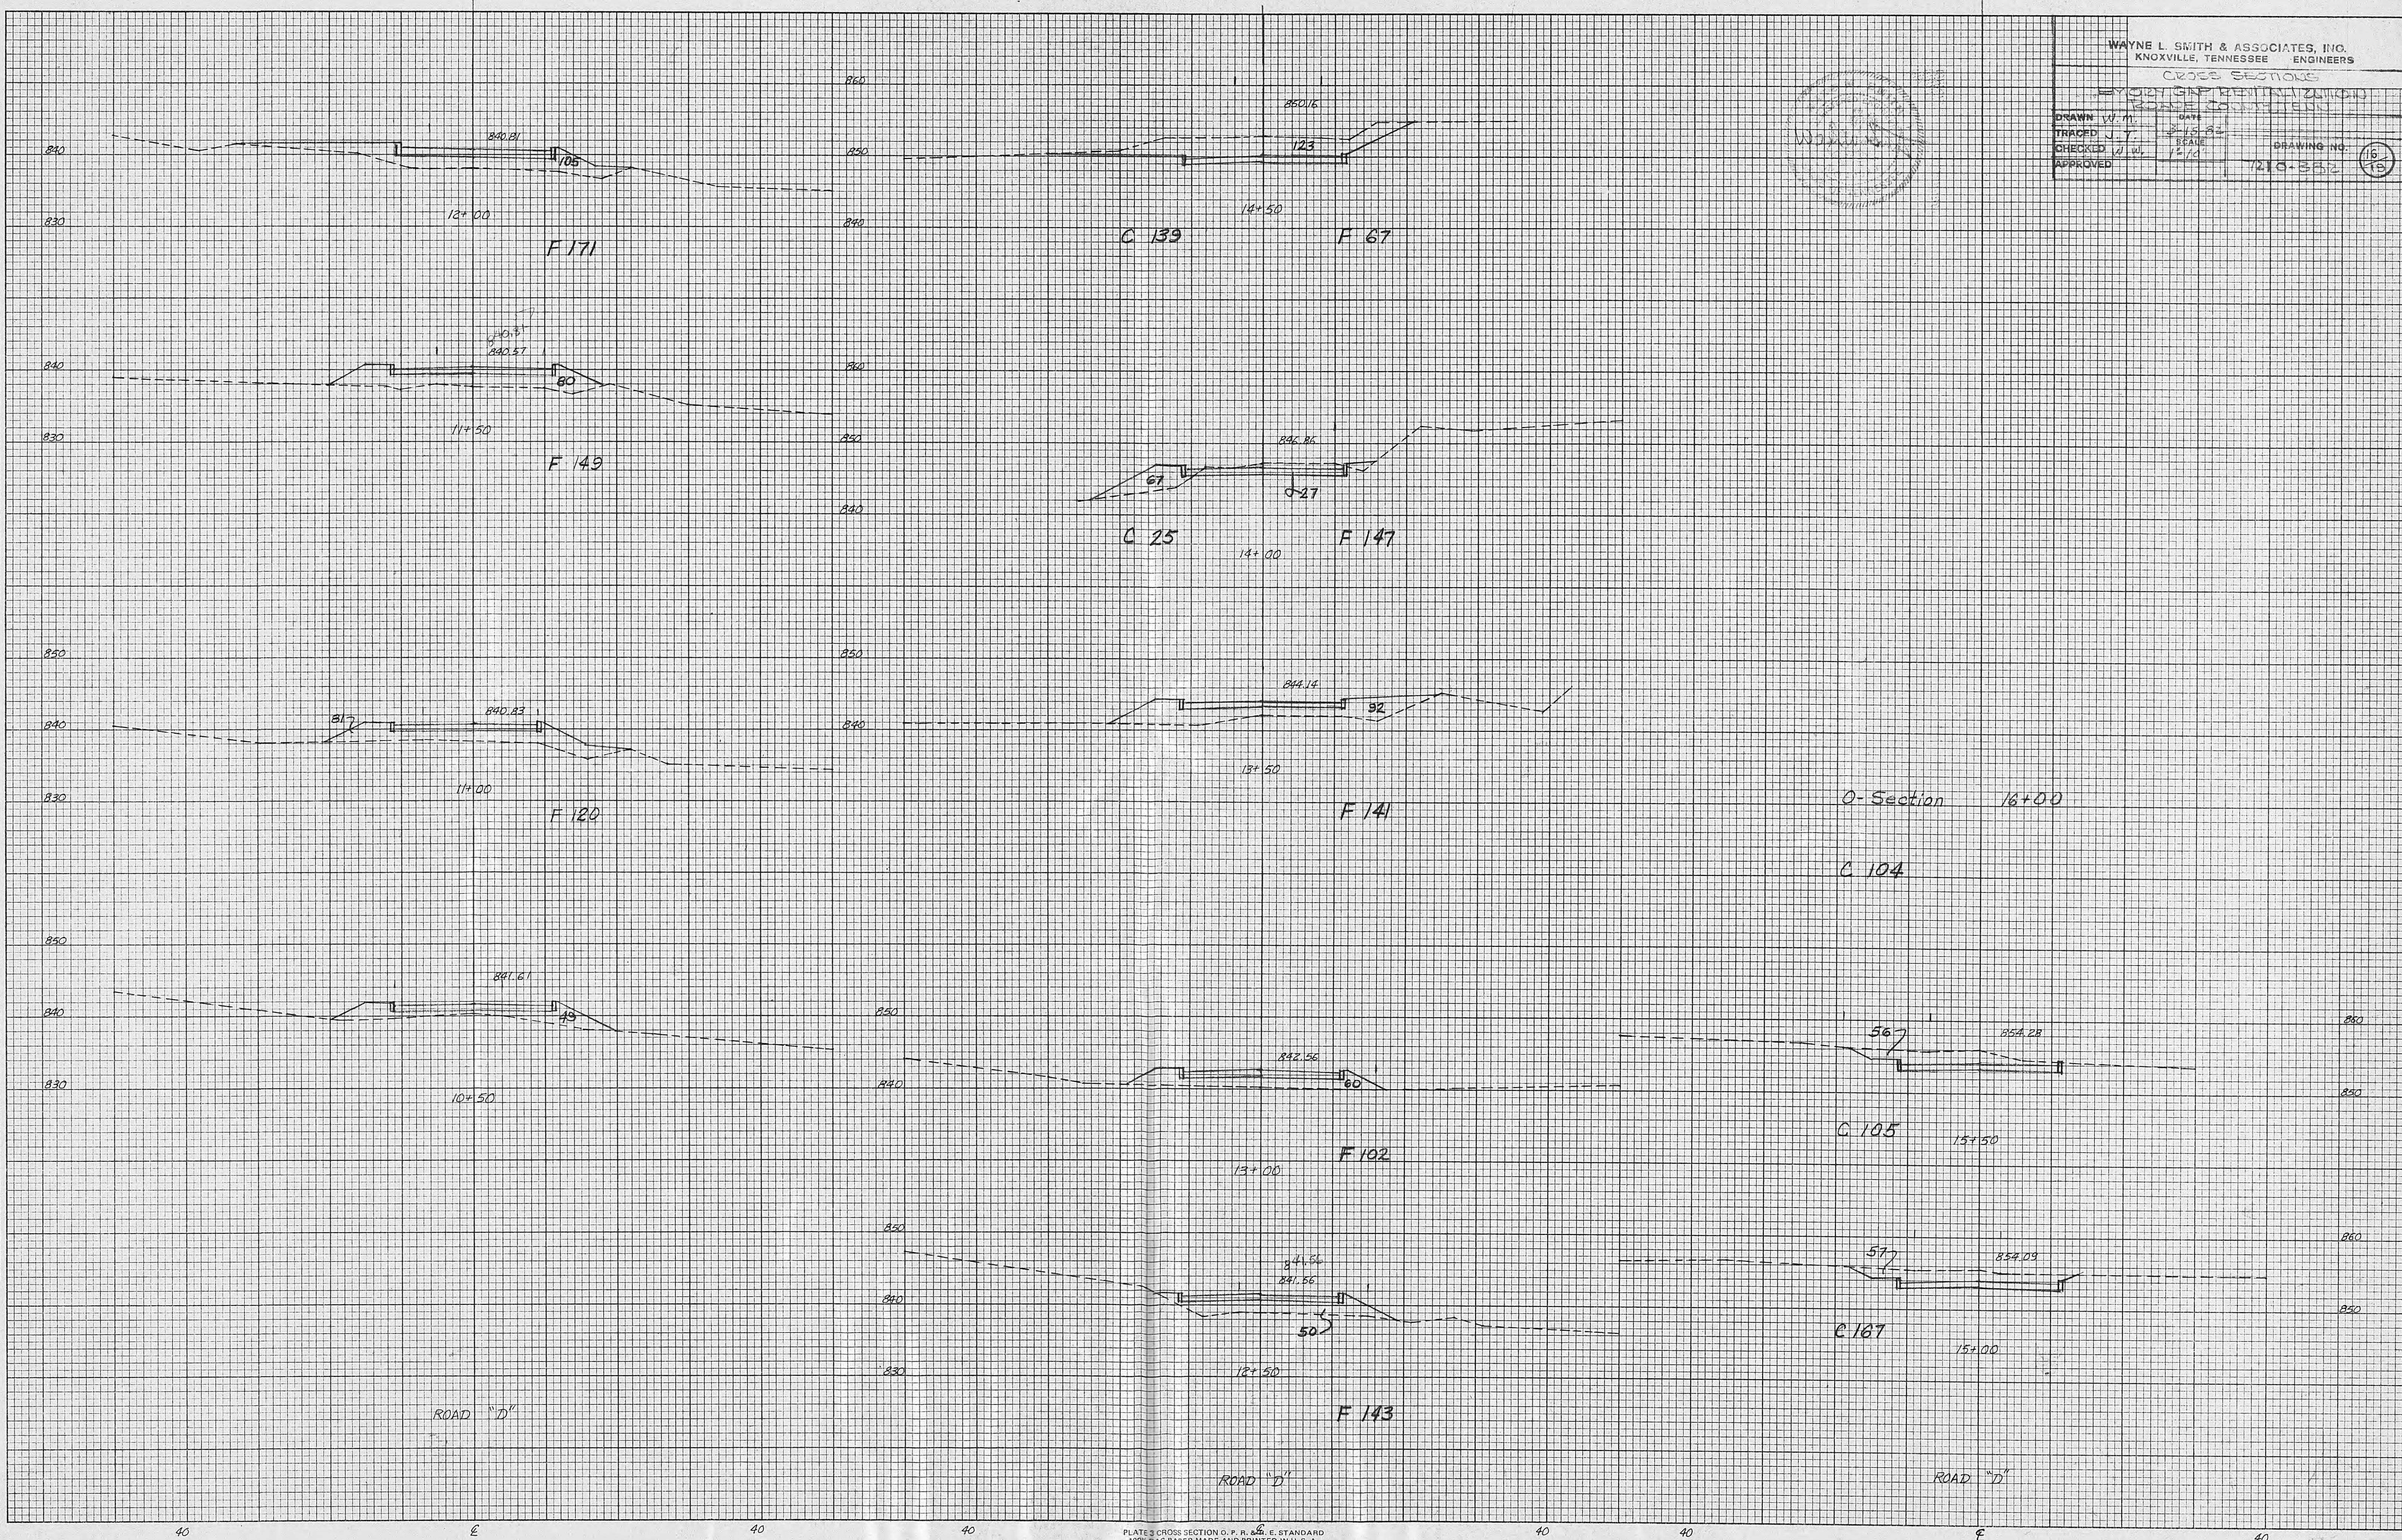

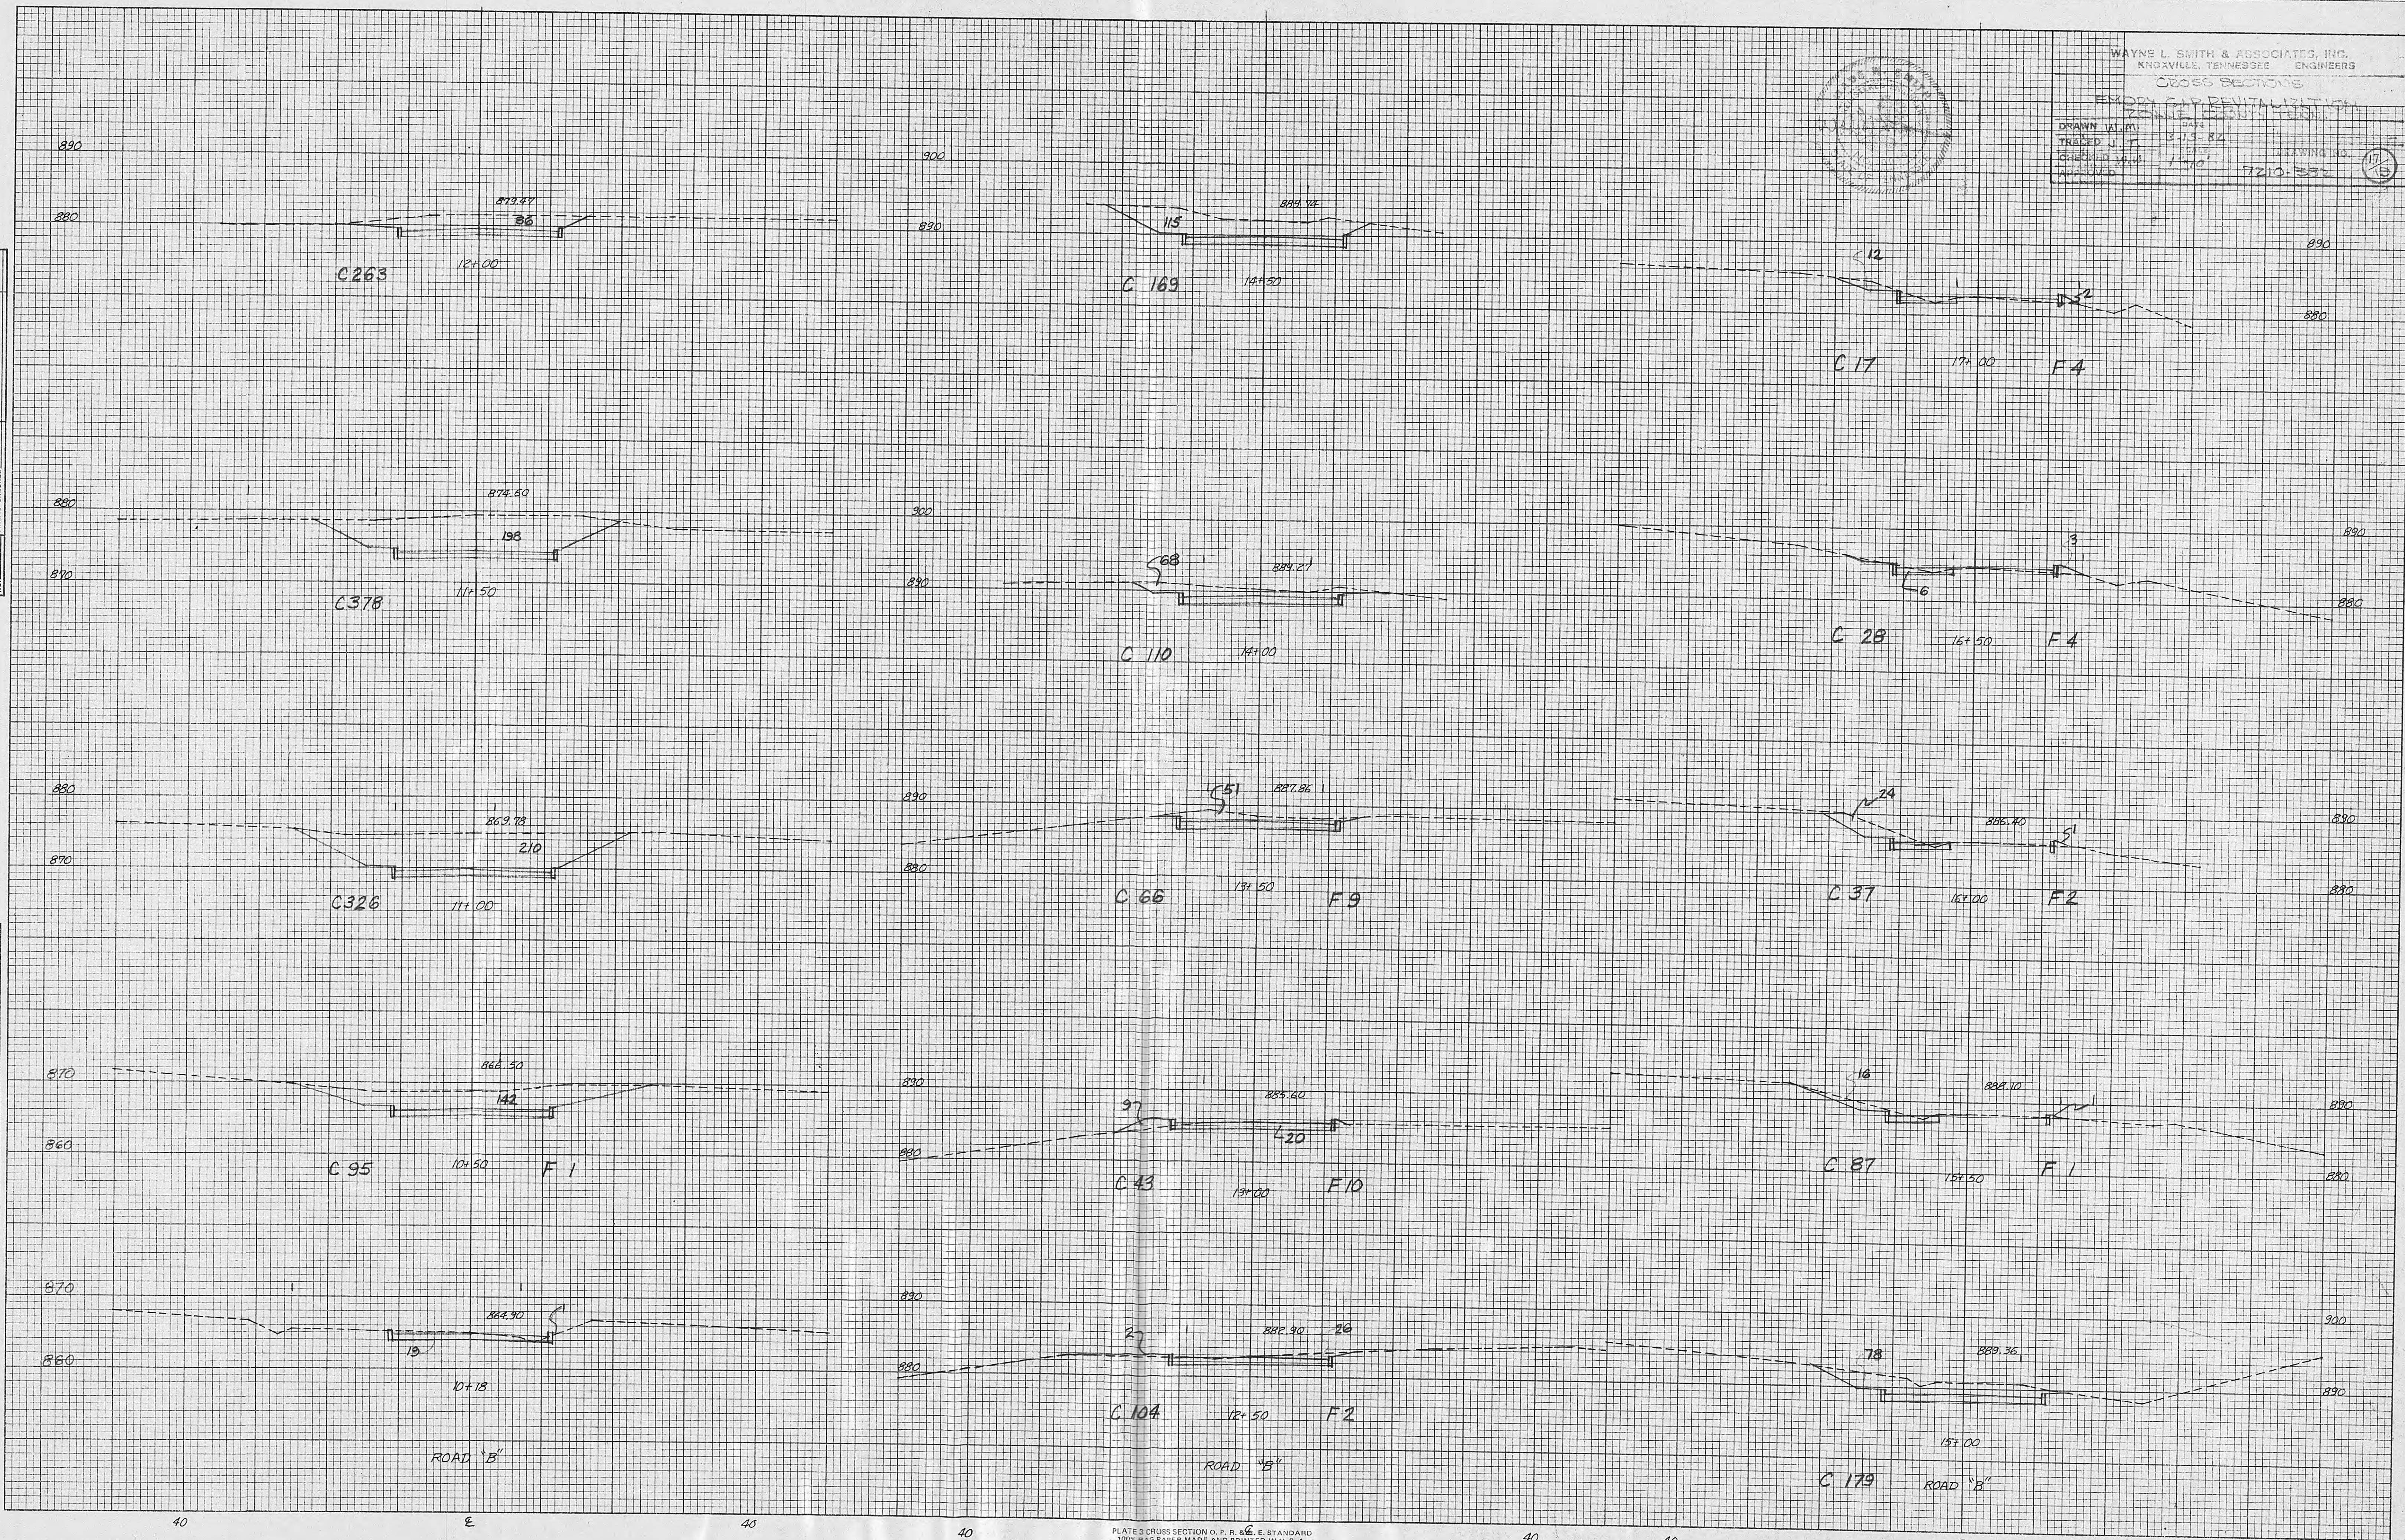


PLATE 3 CROSS SECTION O. P. R. & E. E. STANDARD  
100% RAG PAPER-MADE AND PRINTED IN U. S. A.  
EUGENE DIETZGEN CO.












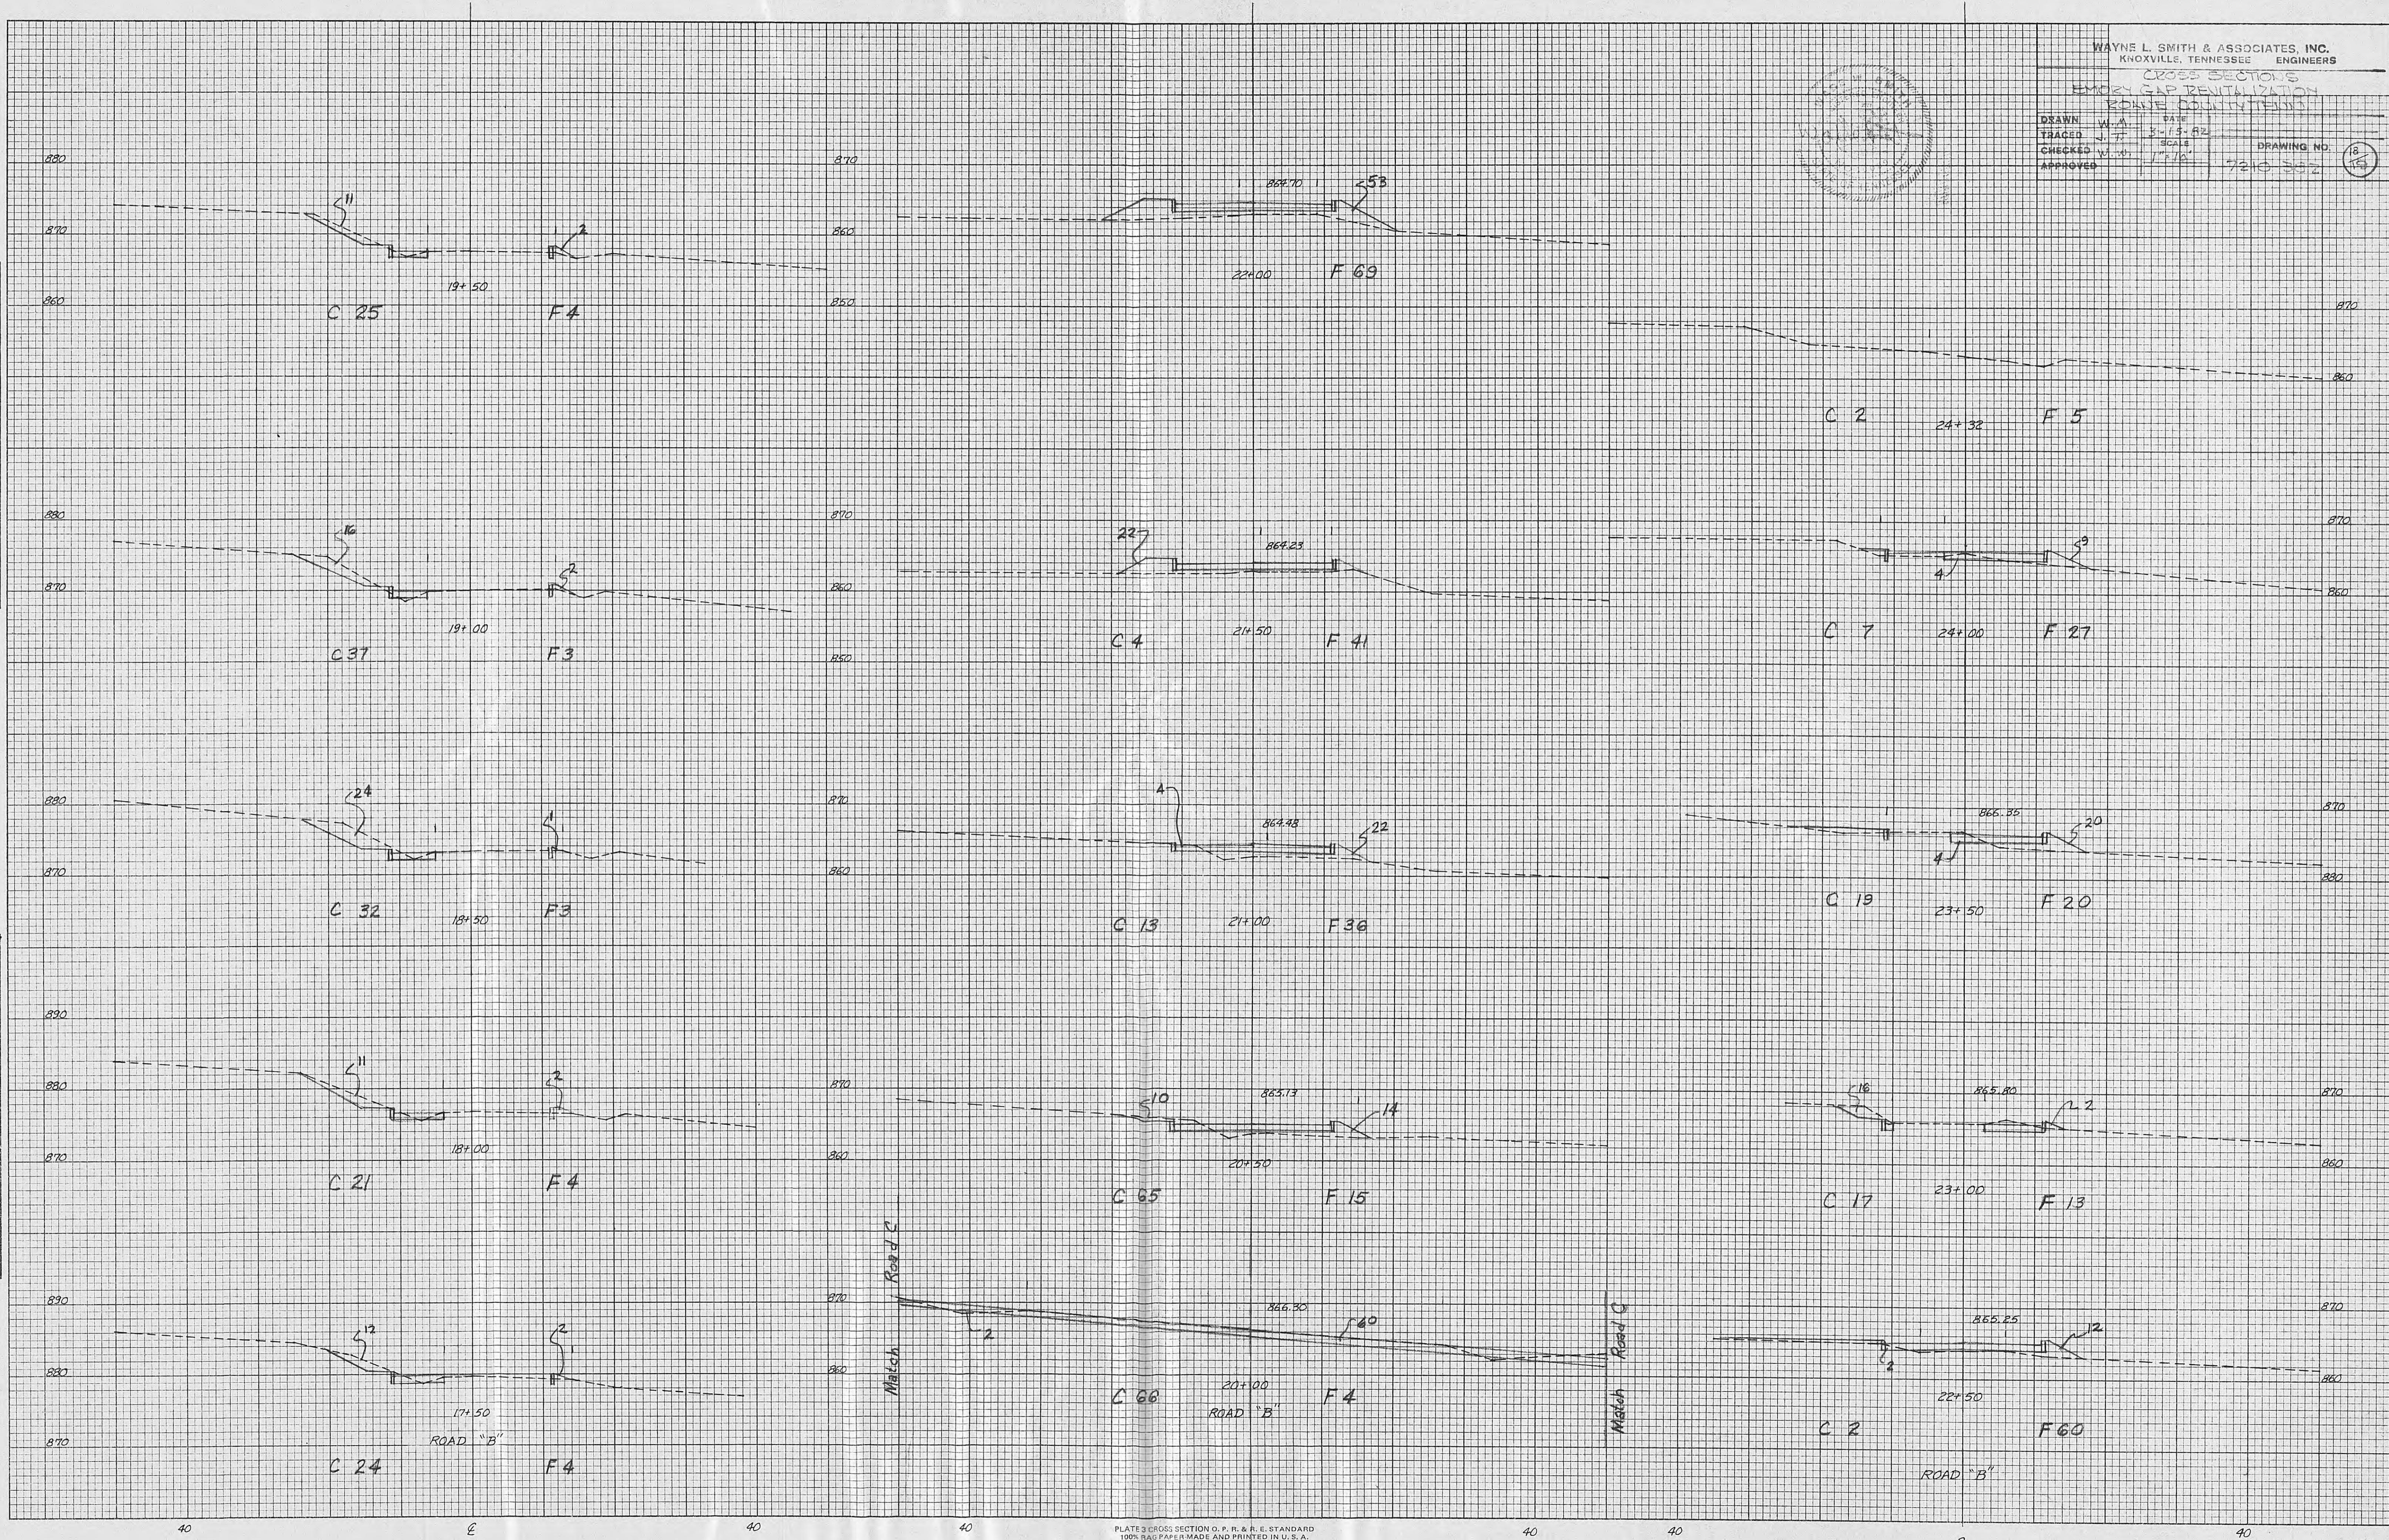


PLATE 3 CROSS SECTION O. P. R. & R. E. STANDARD  
100% RAG PAPER-MADE AND PRINTED IN U. S. A.  
EUGENE DIETZGEN CO.

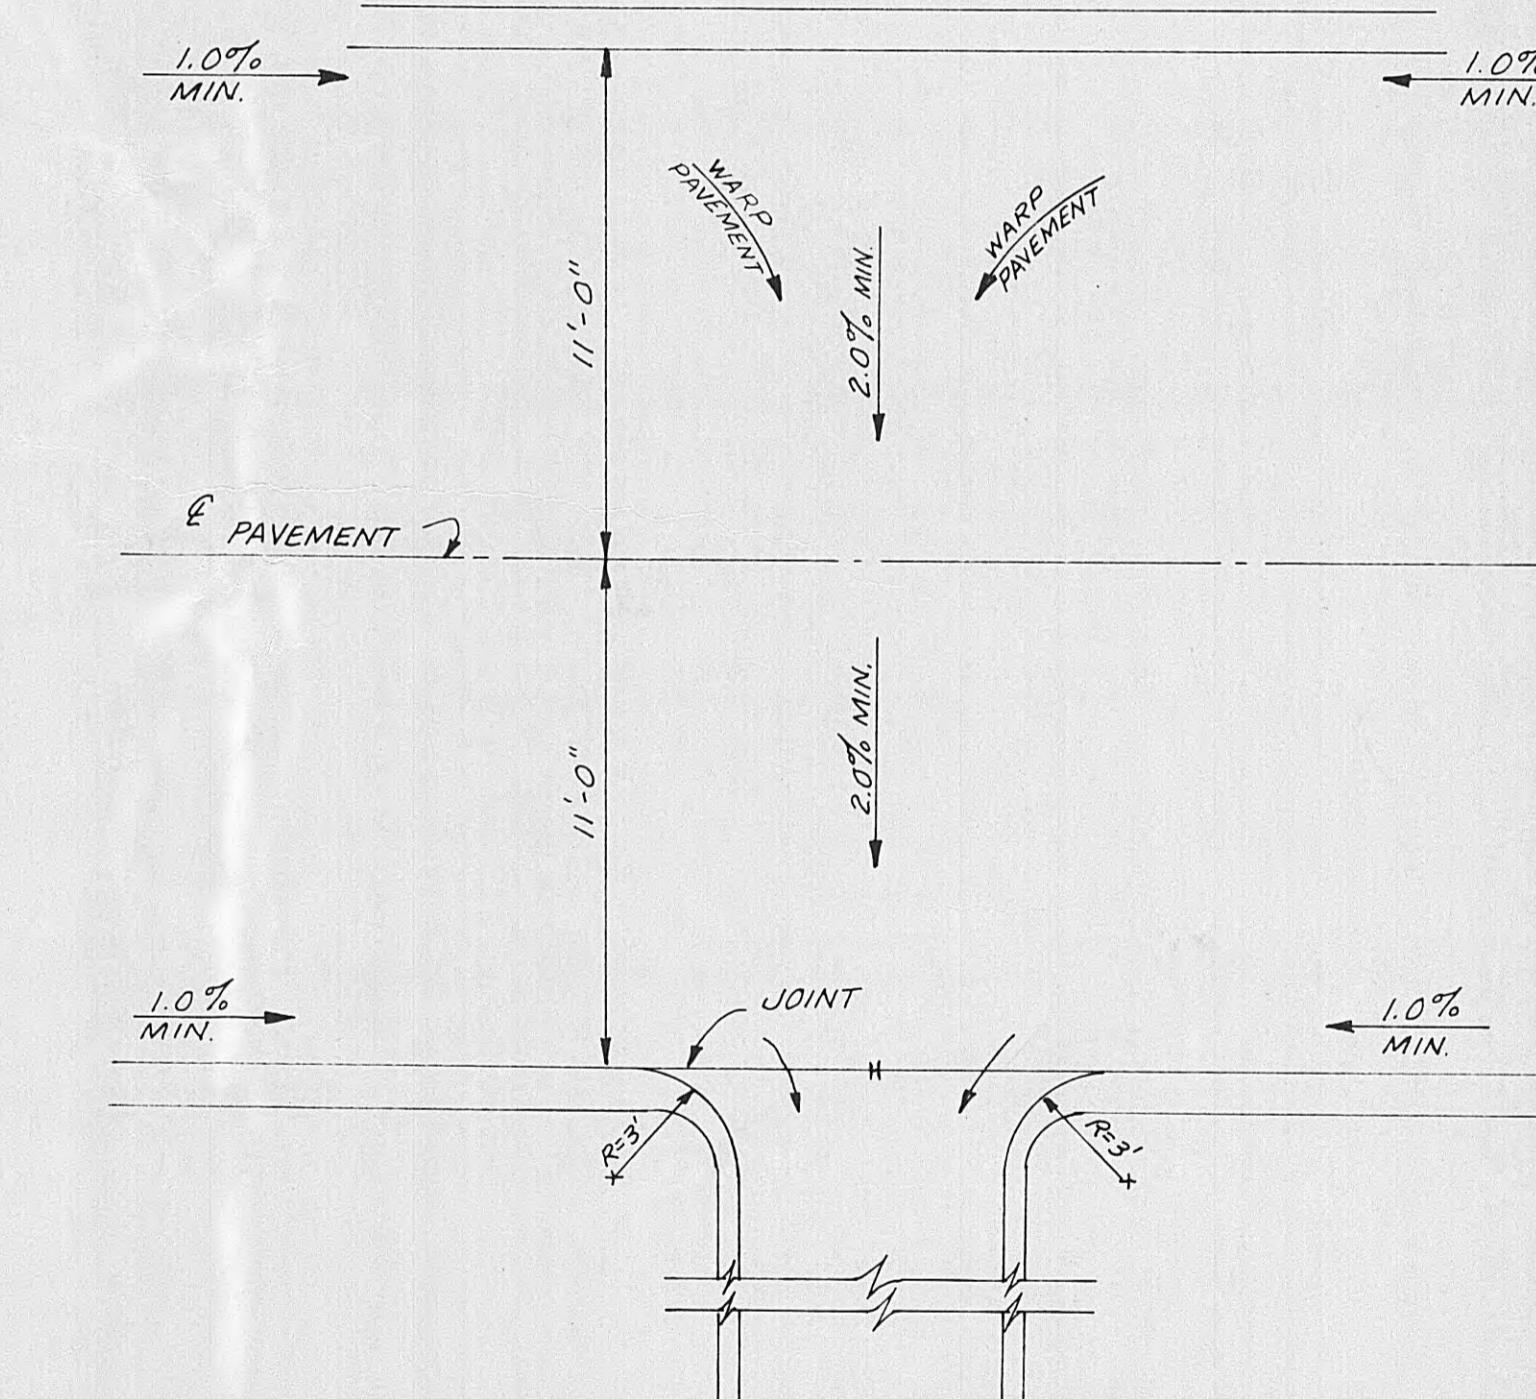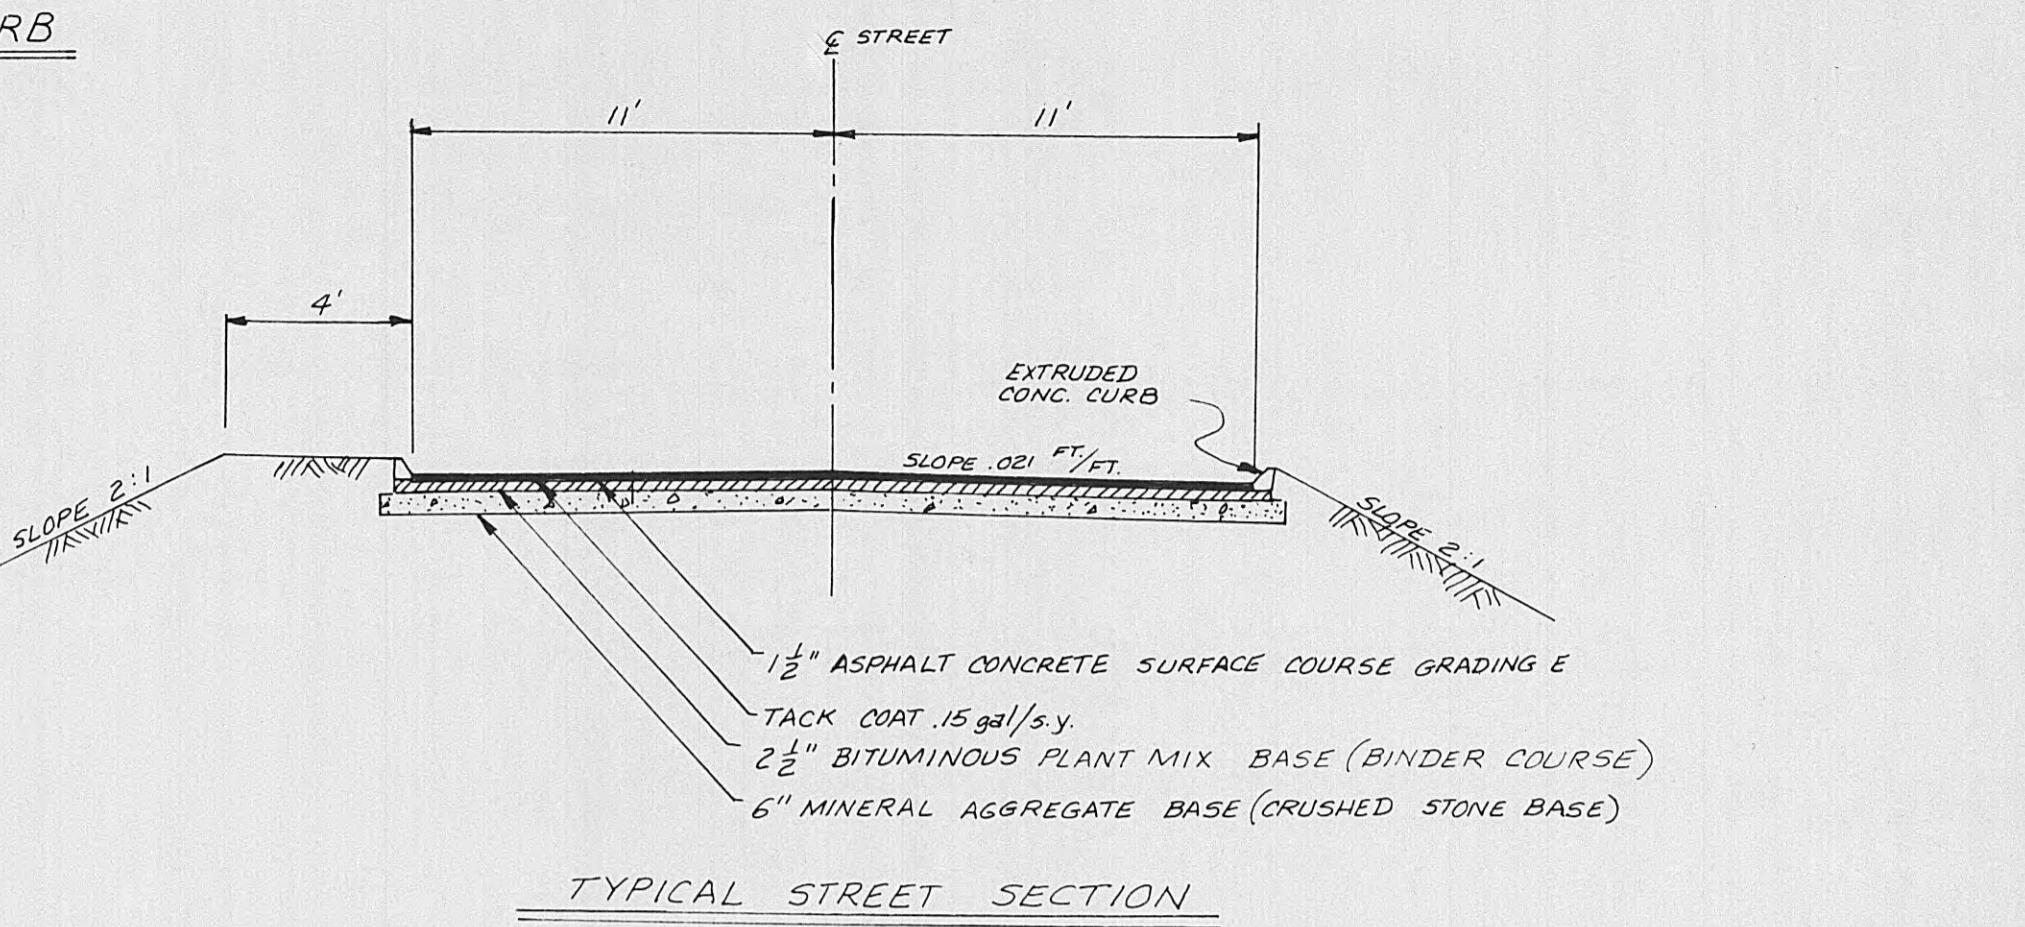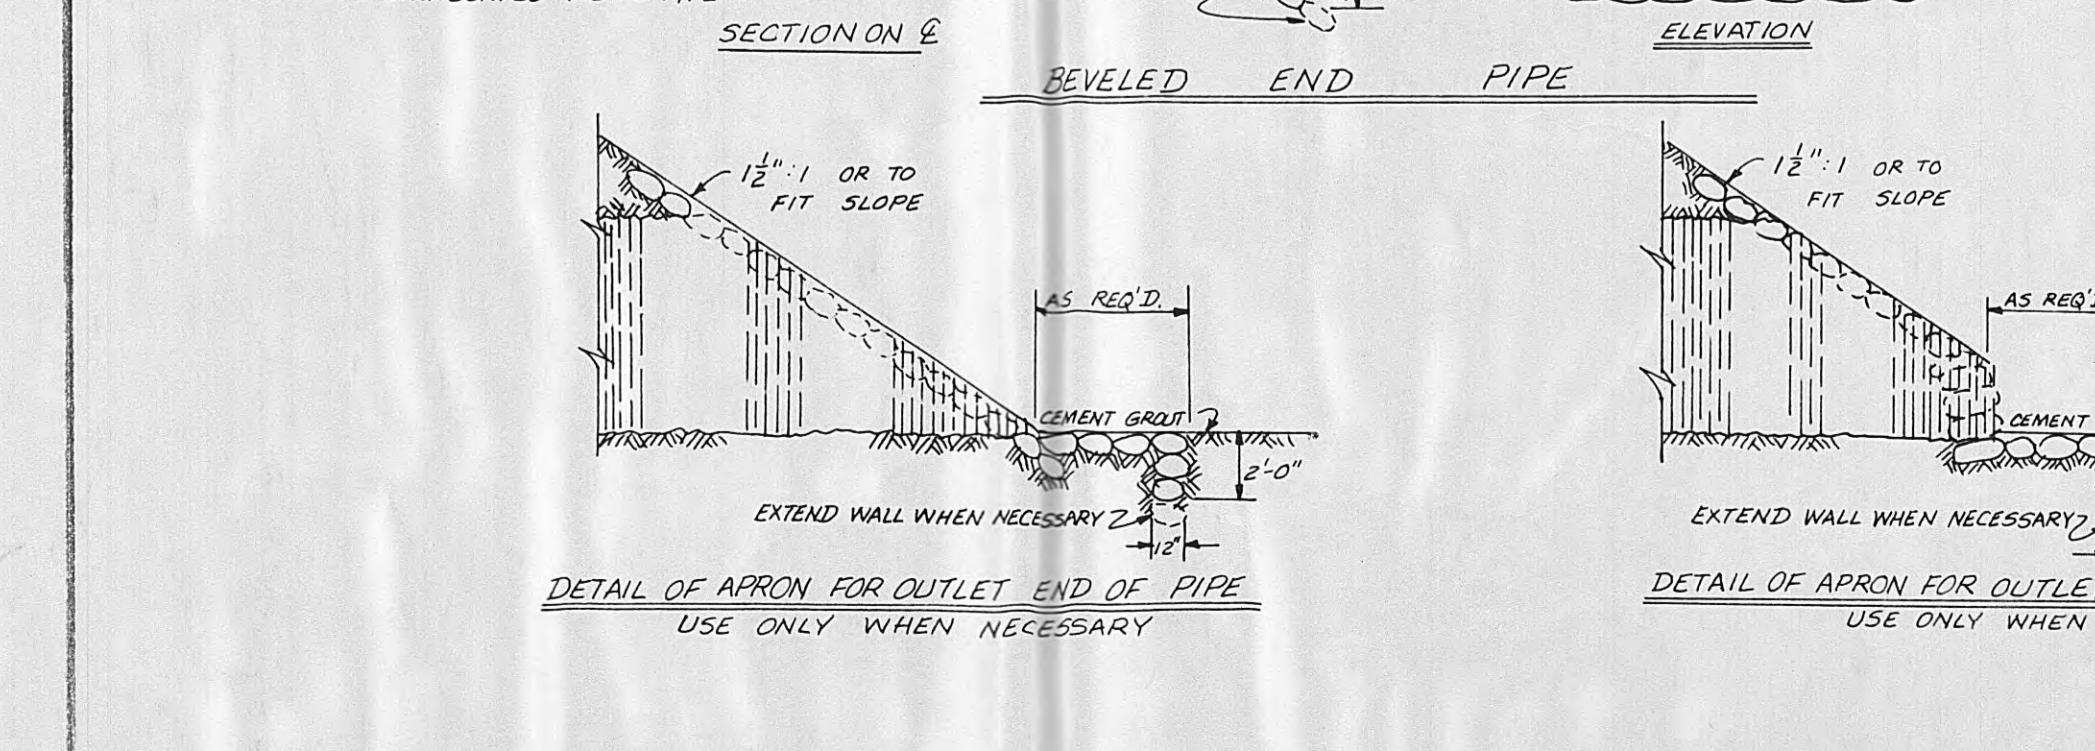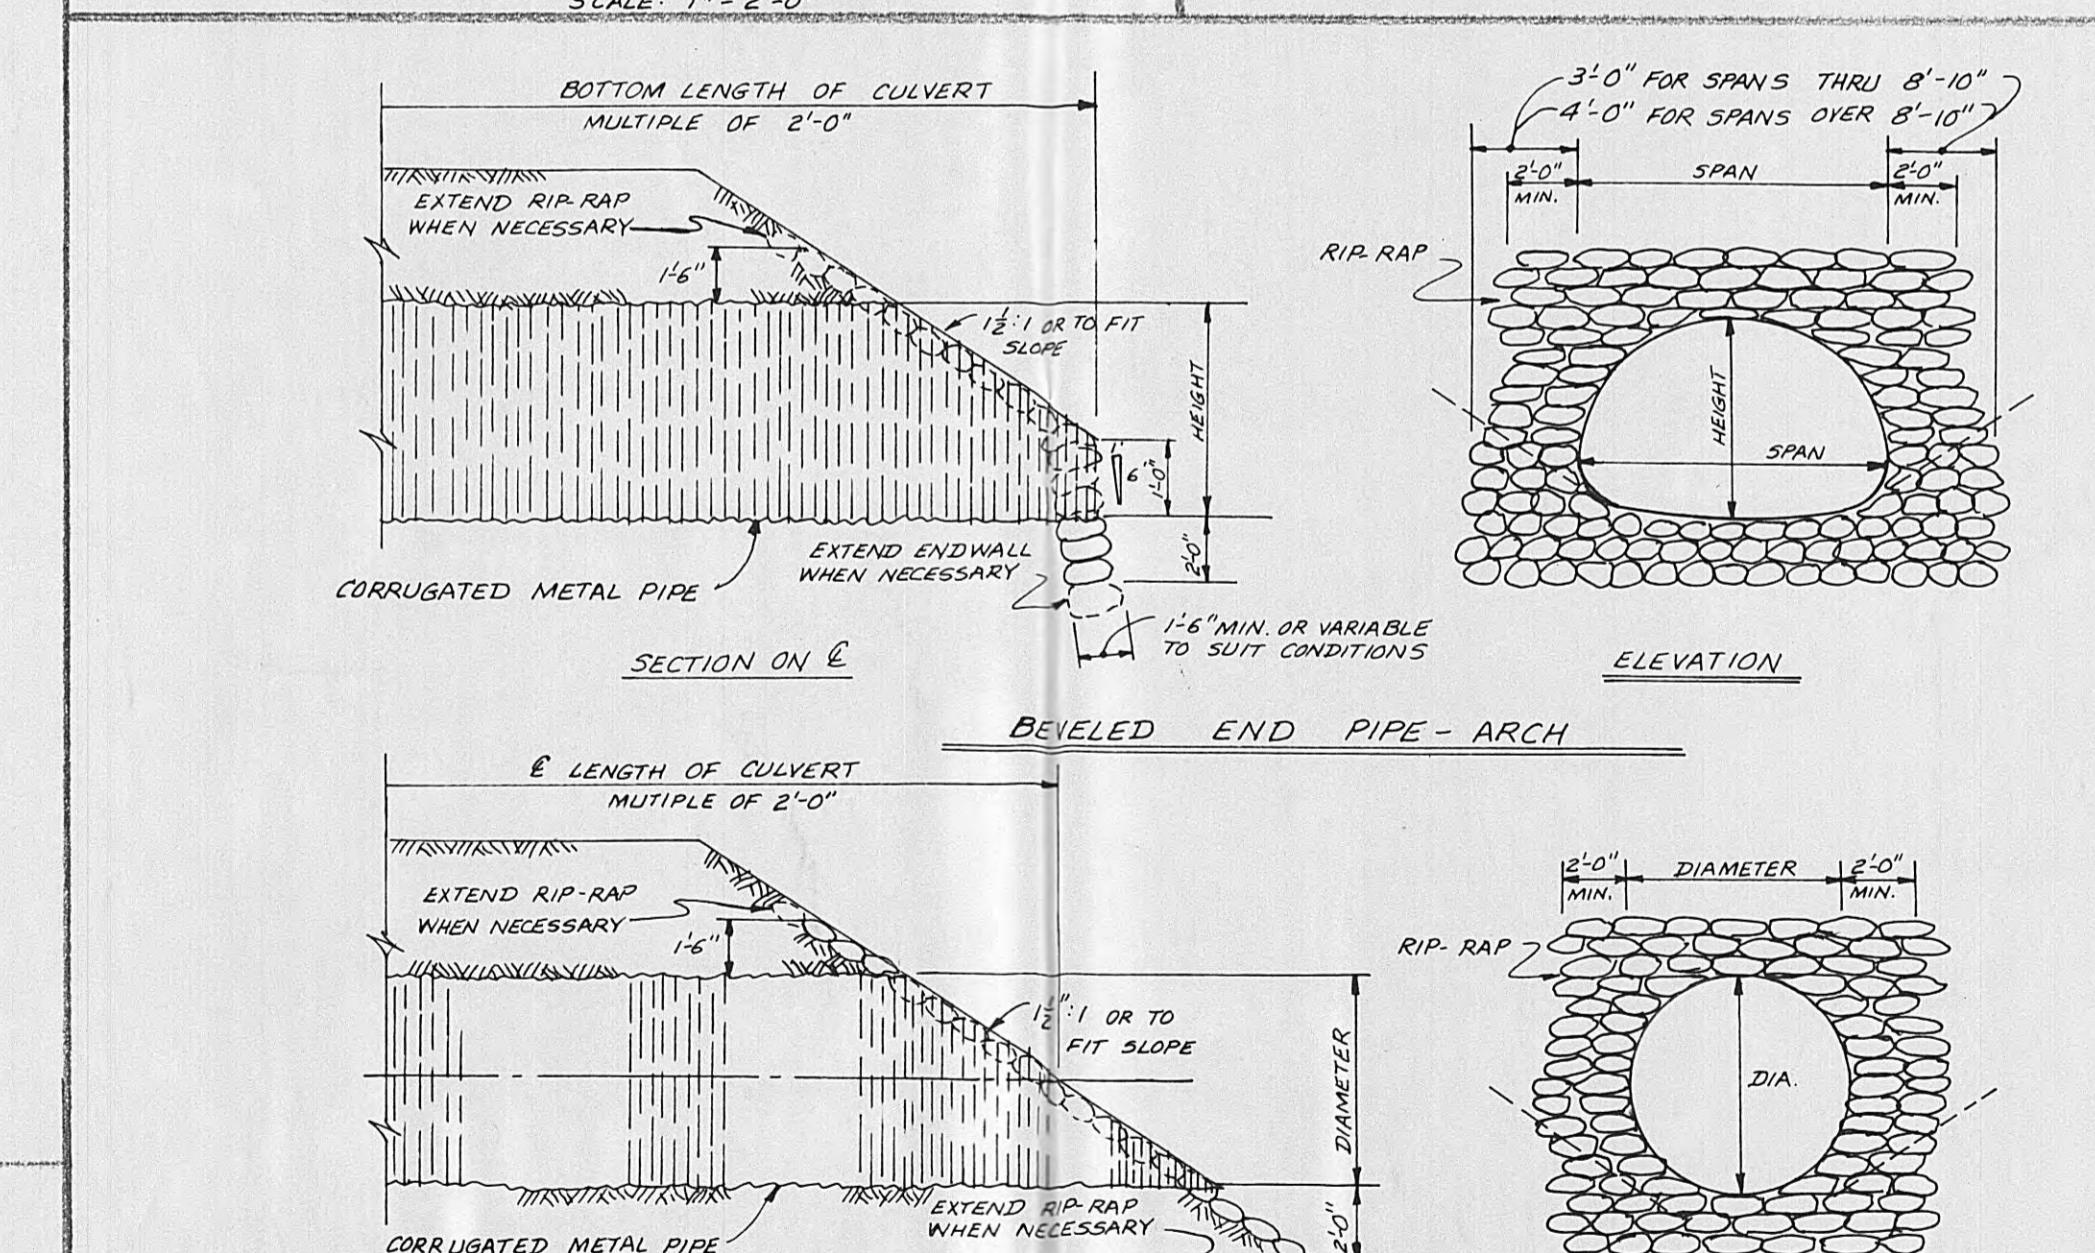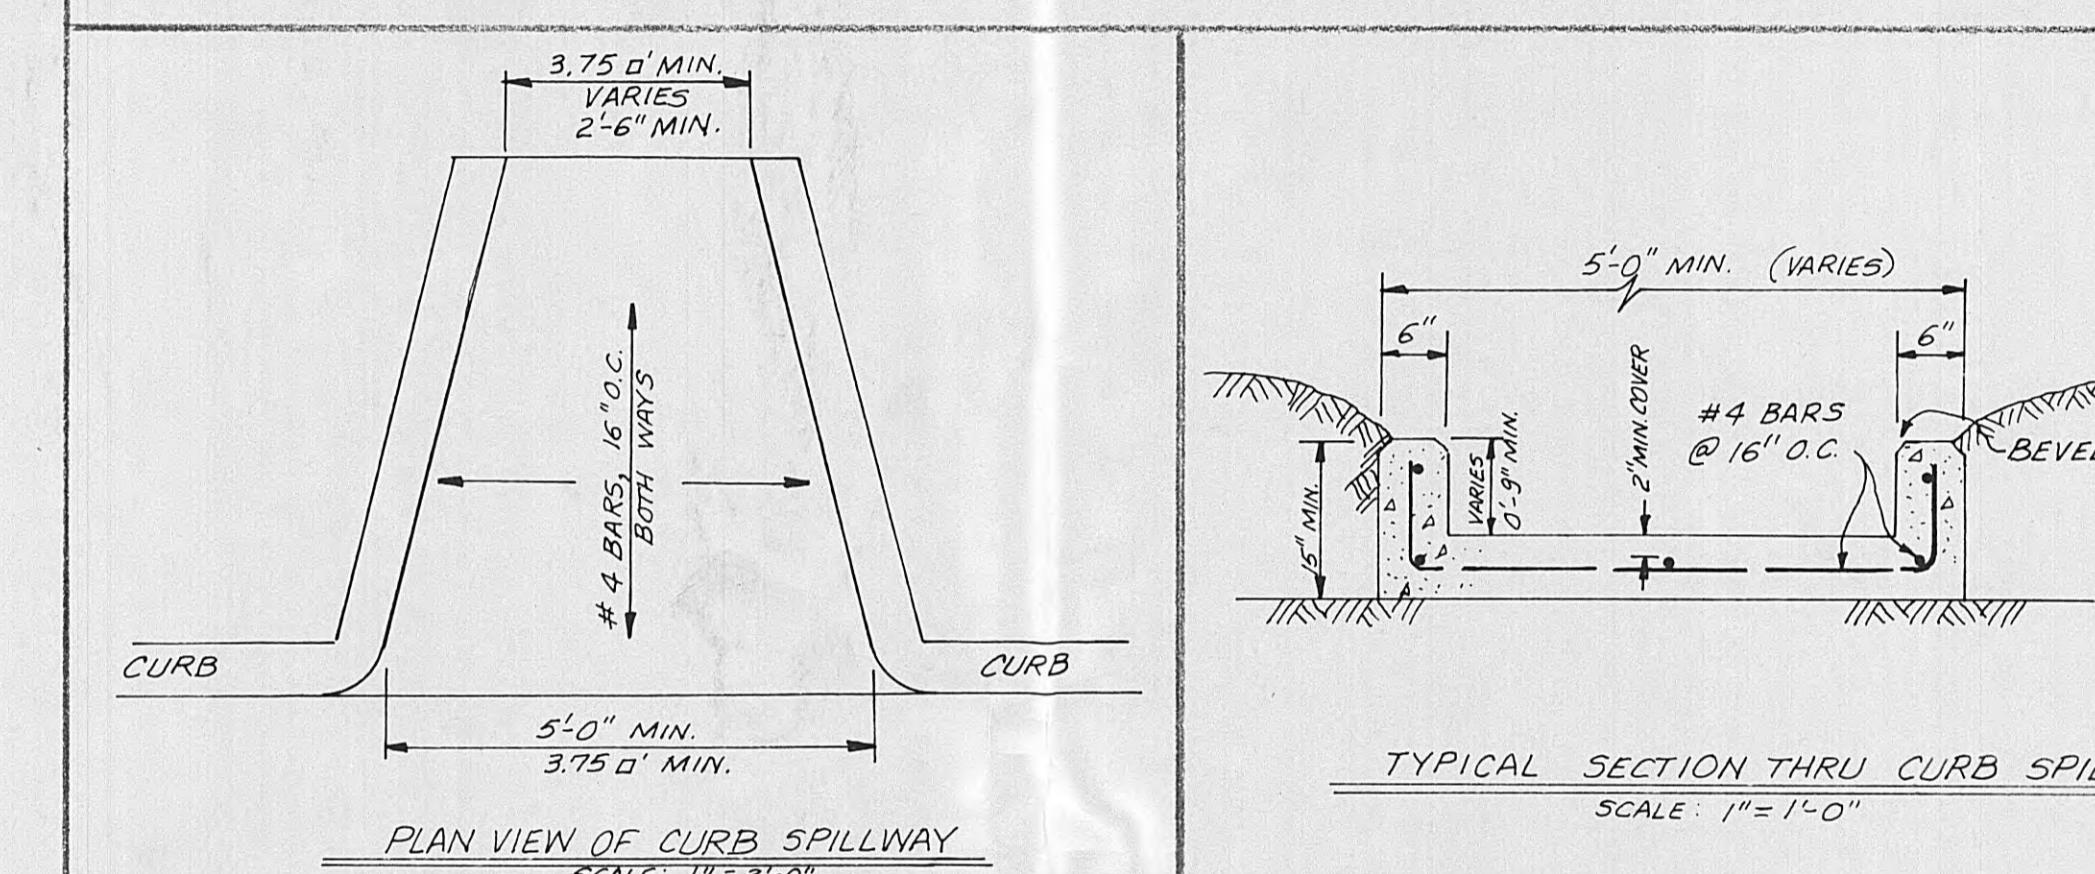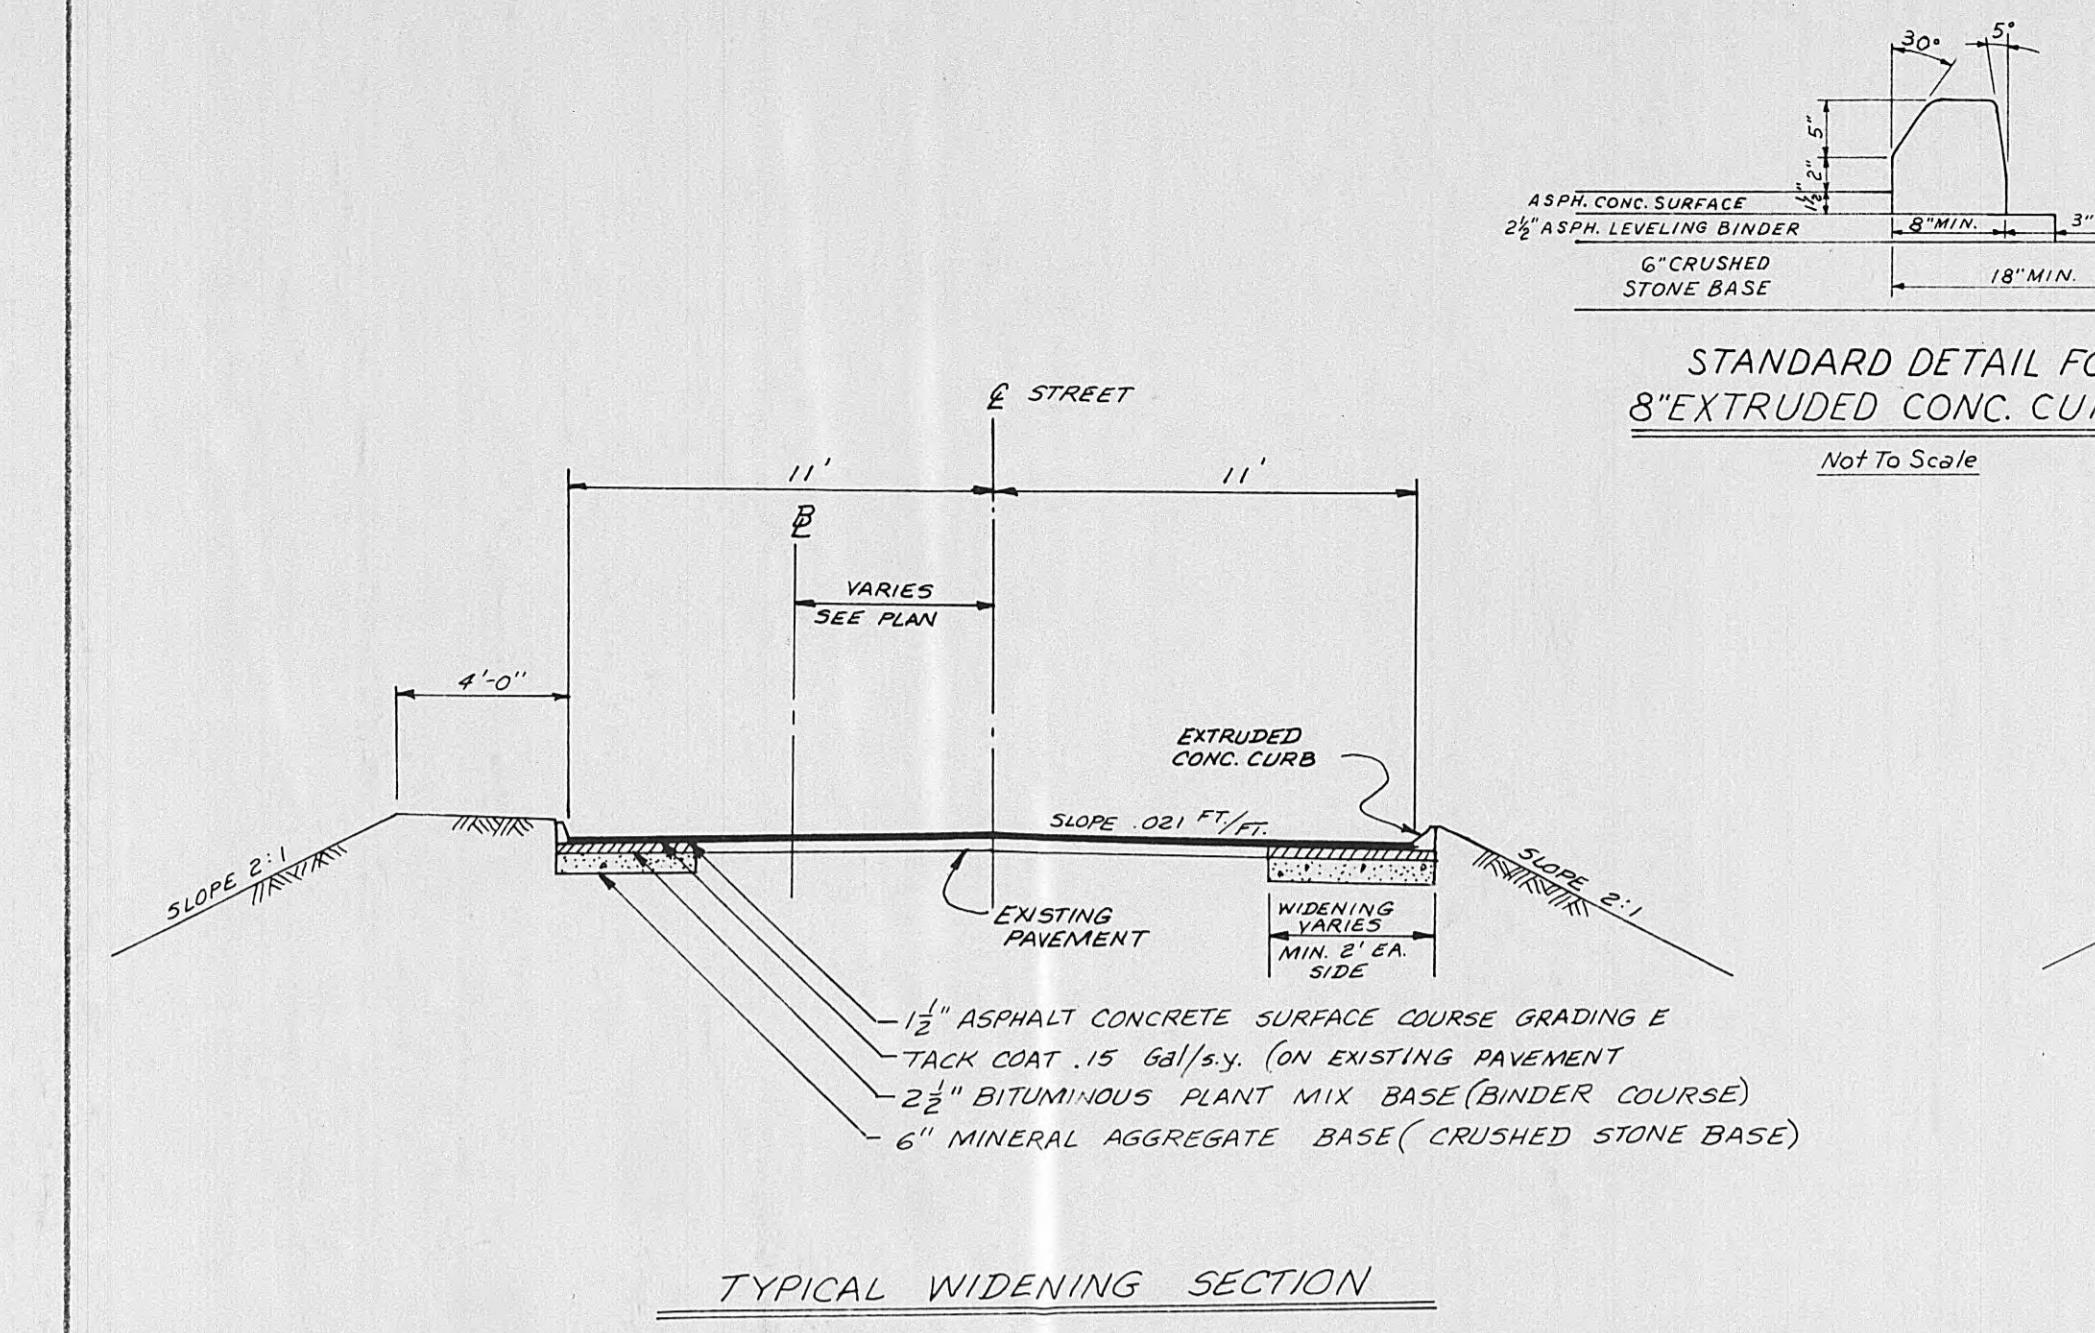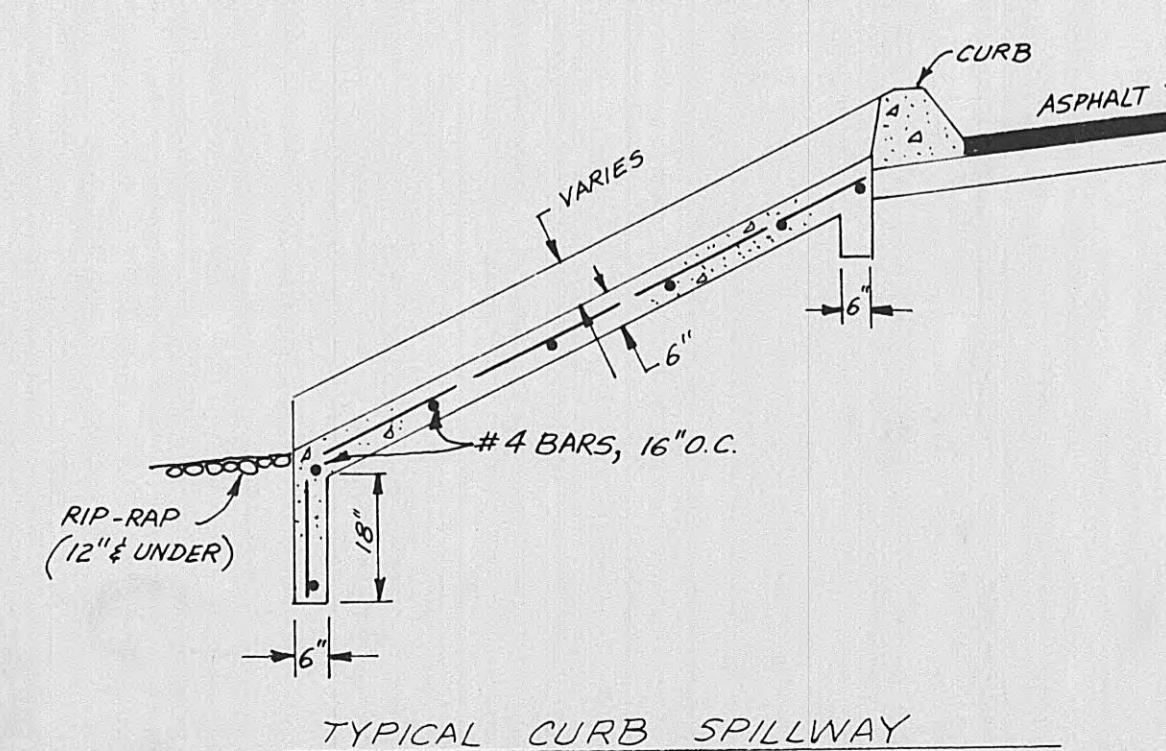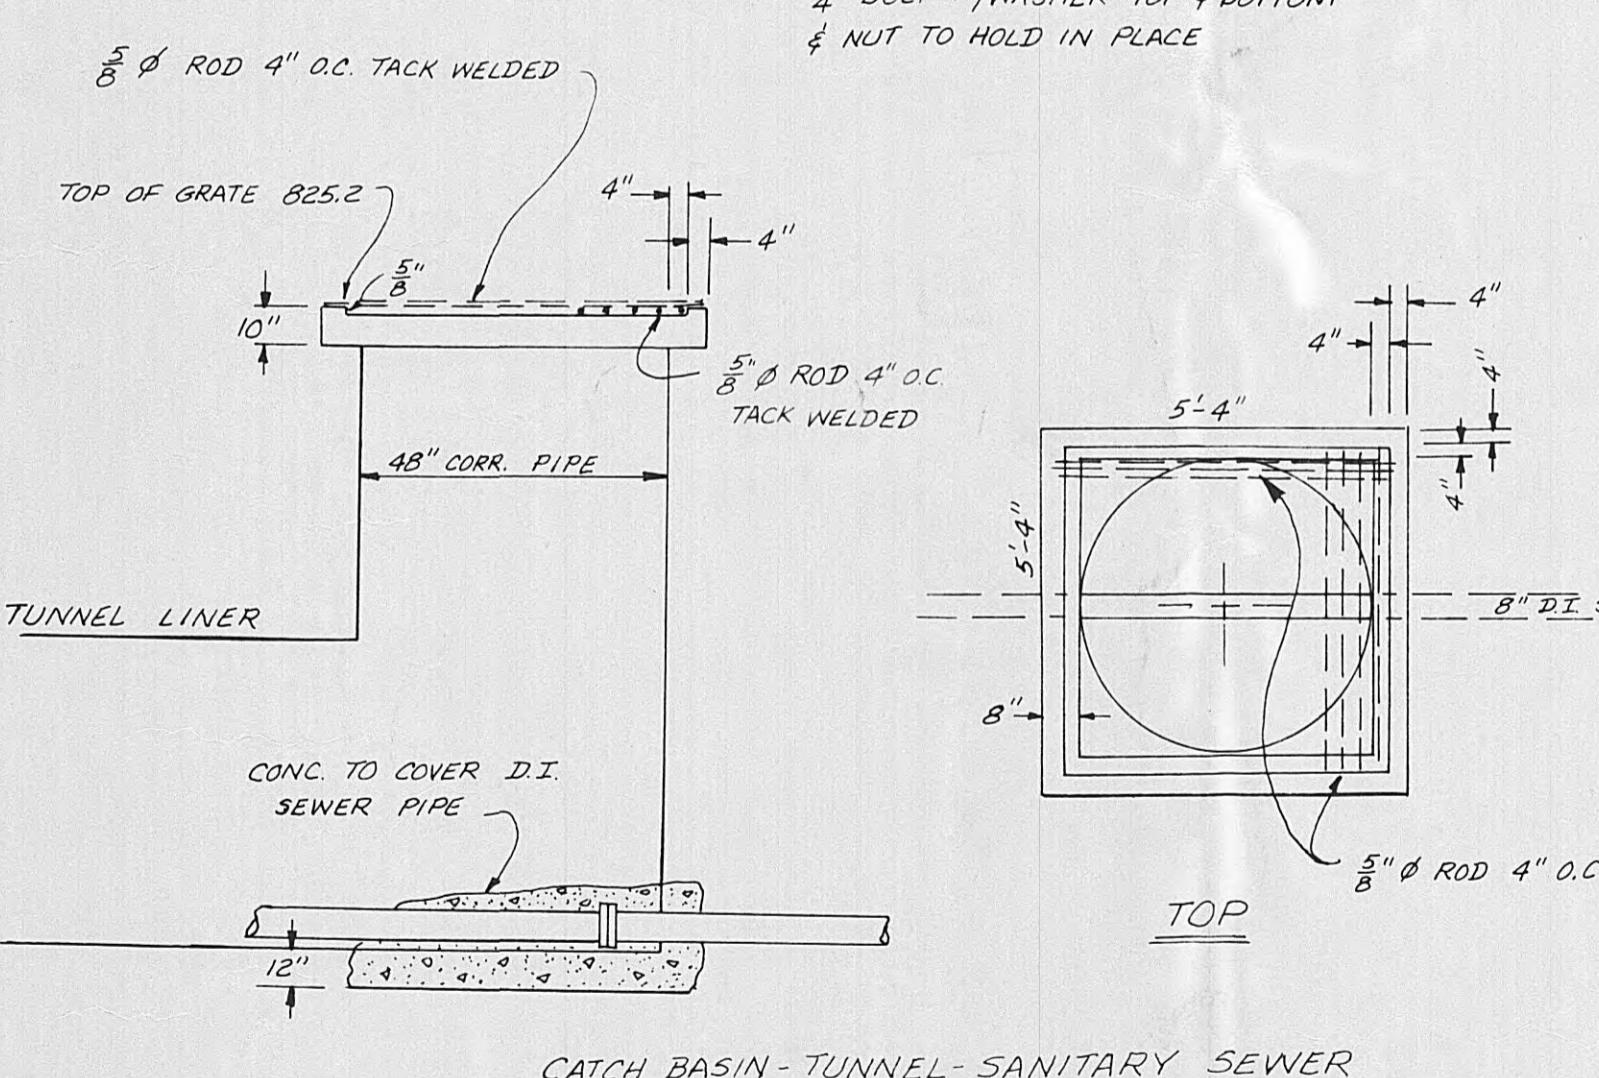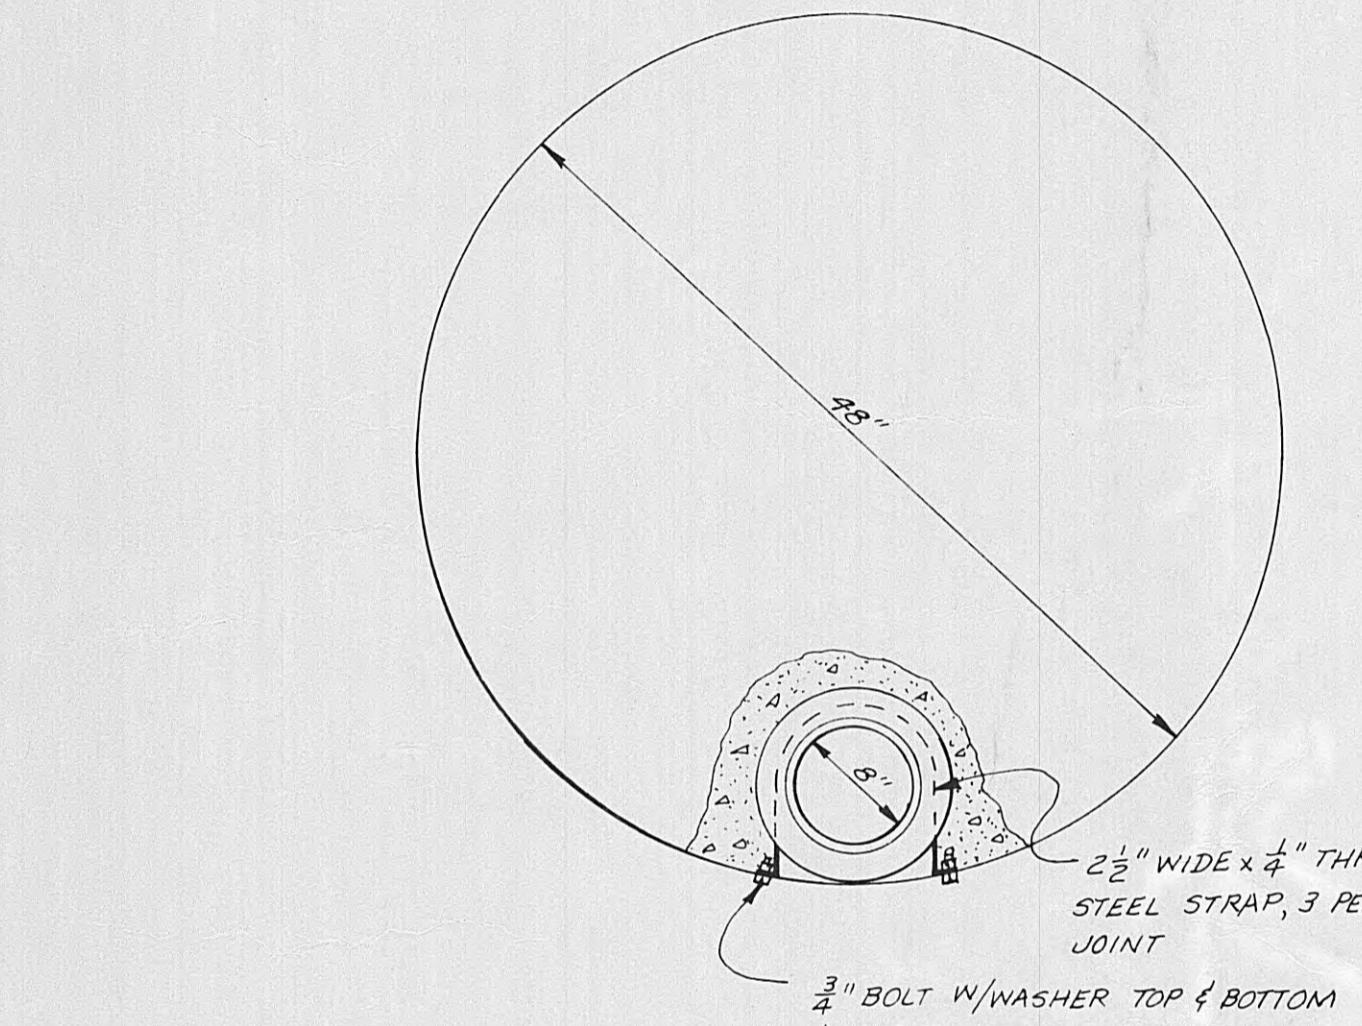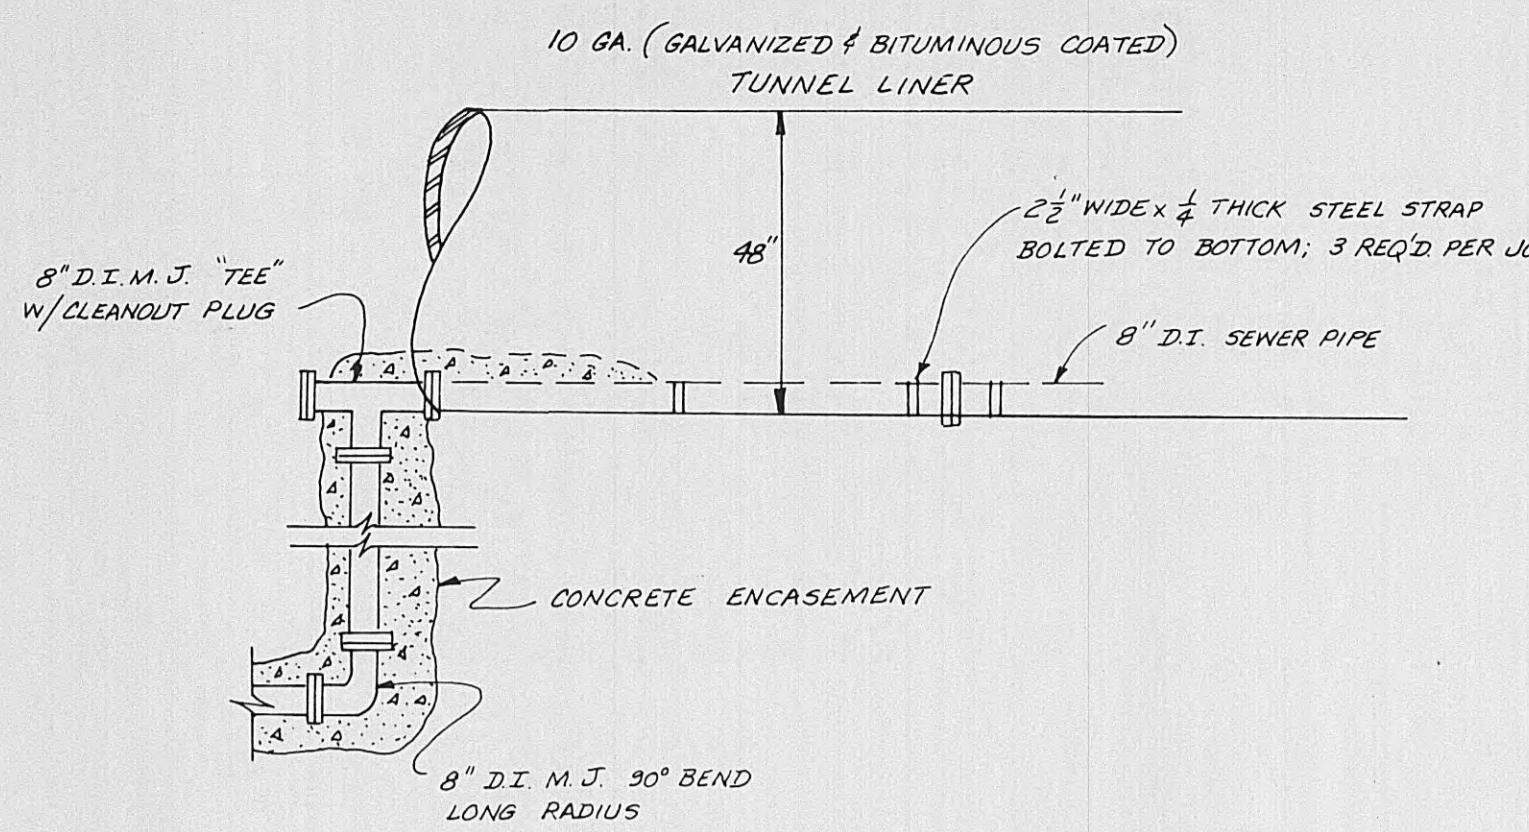



DETAILS					
WLS	WAYNE L. SMITH & ASSOCIATES, INC.	ENGINEERS	KNOXVILLE, TENNESSEE		
	EMORY GAP REVITALIZATION				
	ROANE COUNTY, TENNESSEE				
Date: 3-26-82	Project No. 7210	Plate No. 382	Sheet No. 1		
Drawn: W.M.	Approved:	Scale: 1/8"	of		
Traced: J.C.T.		Shown:			
Checked: W.W.					

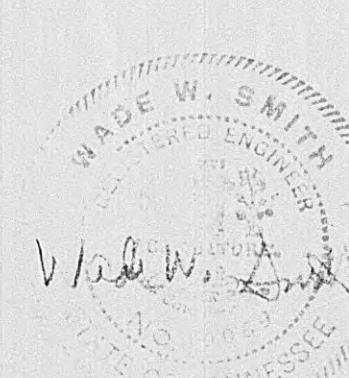


FINAL SURVEY	SURVEYED
PLOTTED	NOTEBOOK
NO.	AREAS CHECKED

ORIGINAL SURVEY	SURVEYED
PLOTTED	NOTEBOOK
NO.	AREAS CHECKED

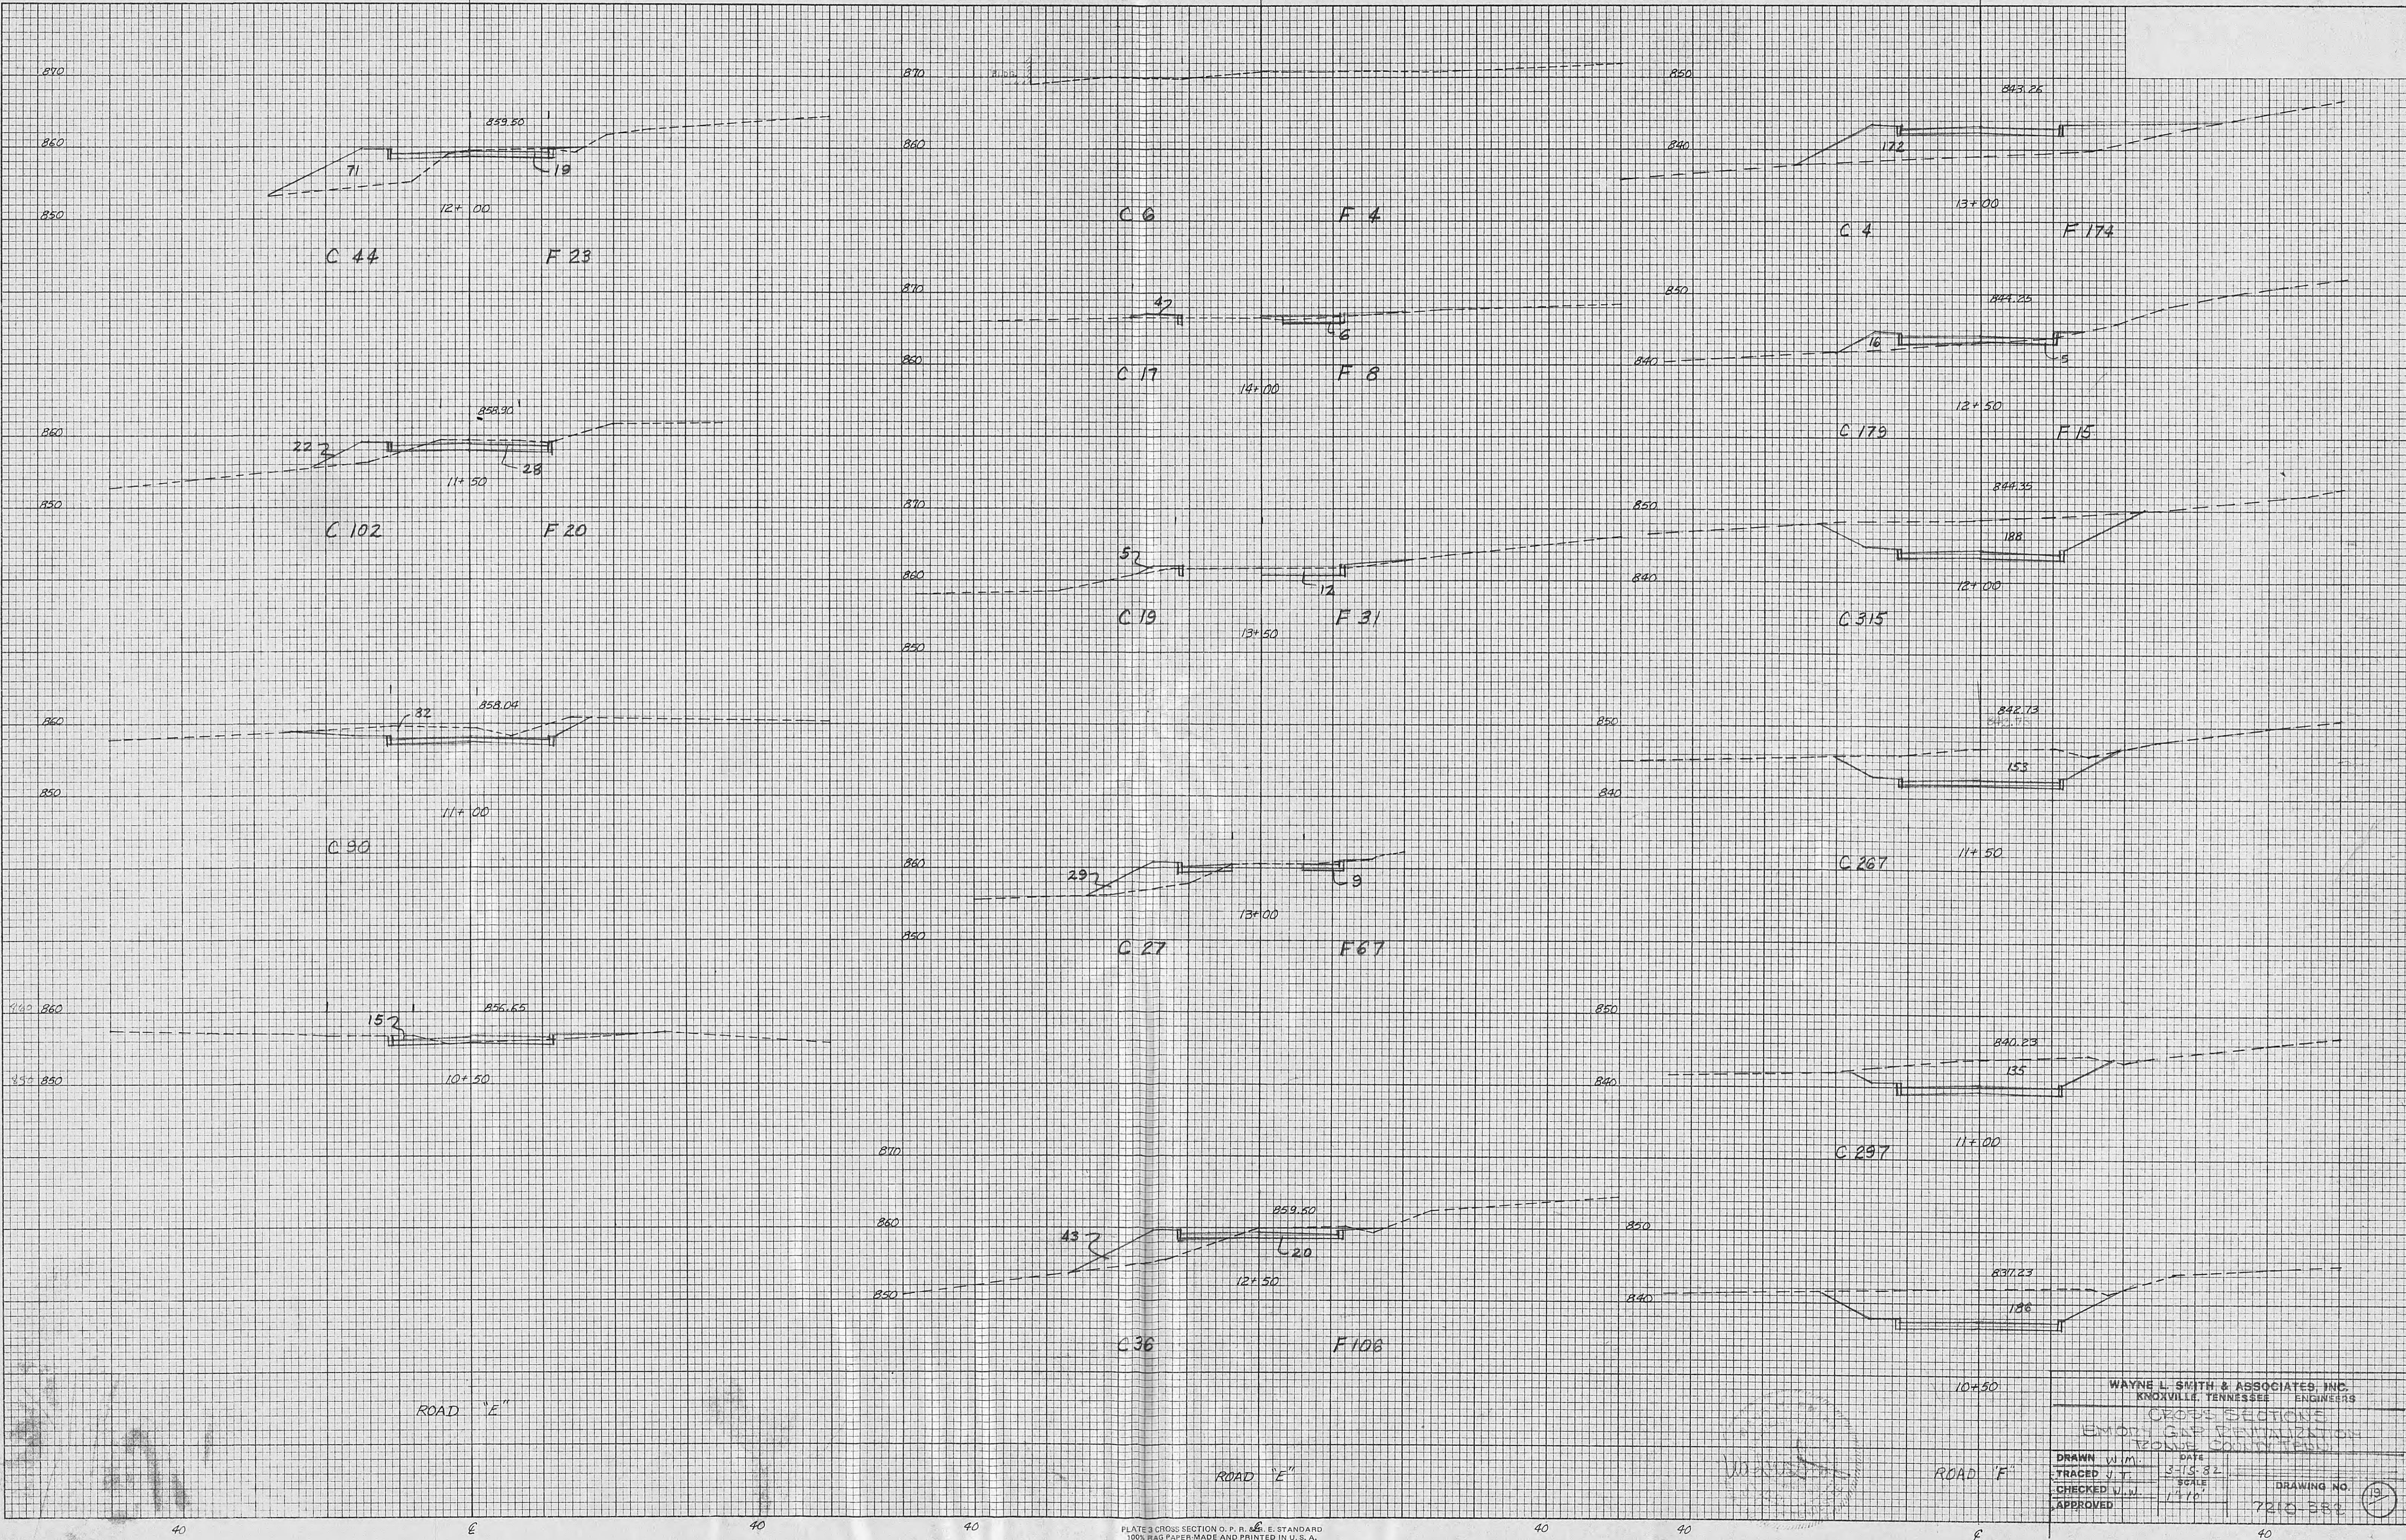

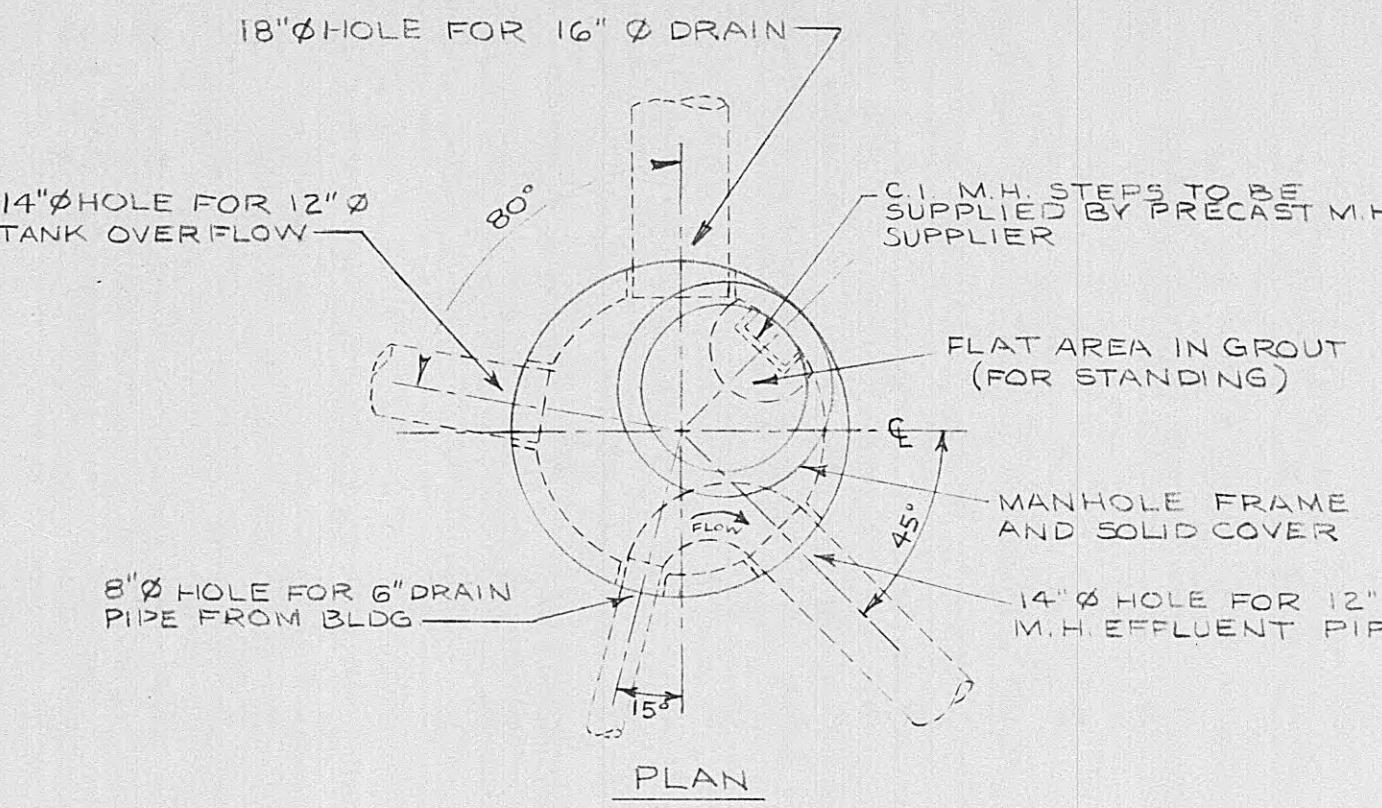


		REACTION	BLOCKING	
NOM. SIZE	FITTING	"A"	"B"	"C"
24"	TEE	1'-0"	3'-0"	4'-0"
	CROSS	1'-0"	3'-0"	4'-0"
	90°	1'-0"	3'-0"	5'-0"
	45°	1'-0"	3'-0"	4'-0"
20"	TEE	1'-0"	2'-10"	3'-0"
	CROSS	1'-0"	2'-10"	3'-0"
	90°	1'-0"	2'-10"	3'-0"
	45°	1'-0"	2'-10"	3'-0"
	22 1/2°	1'-0"	2'-10"	3'-0"
	11 1/4°	1'-0"	2'-10"	2'-0"
16"	TEE	1'-0"	2'-8"	3'-0"
	CROSS	1'-0"	2'-8"	3'-0"
	90°	1'-0"	2'-8"	3'-0"
	45°	1'-0"	2'-8"	2'-0"
8"	TEE	1'-0"	2'-4"	2'-0"
	45°	1'-0"	2'-4"	2'-0"
	22 1/2°	1'-0"	2'-4"	2'-0"
6"	TEE	1'-0"	2'-3"	1'-0"
	CROSS	1'-0"	2'-3"	1'-0"
	90°	1'-0"	2'-3"	1'-0"
	45°	1'-0"	2'-3"	1'-0"

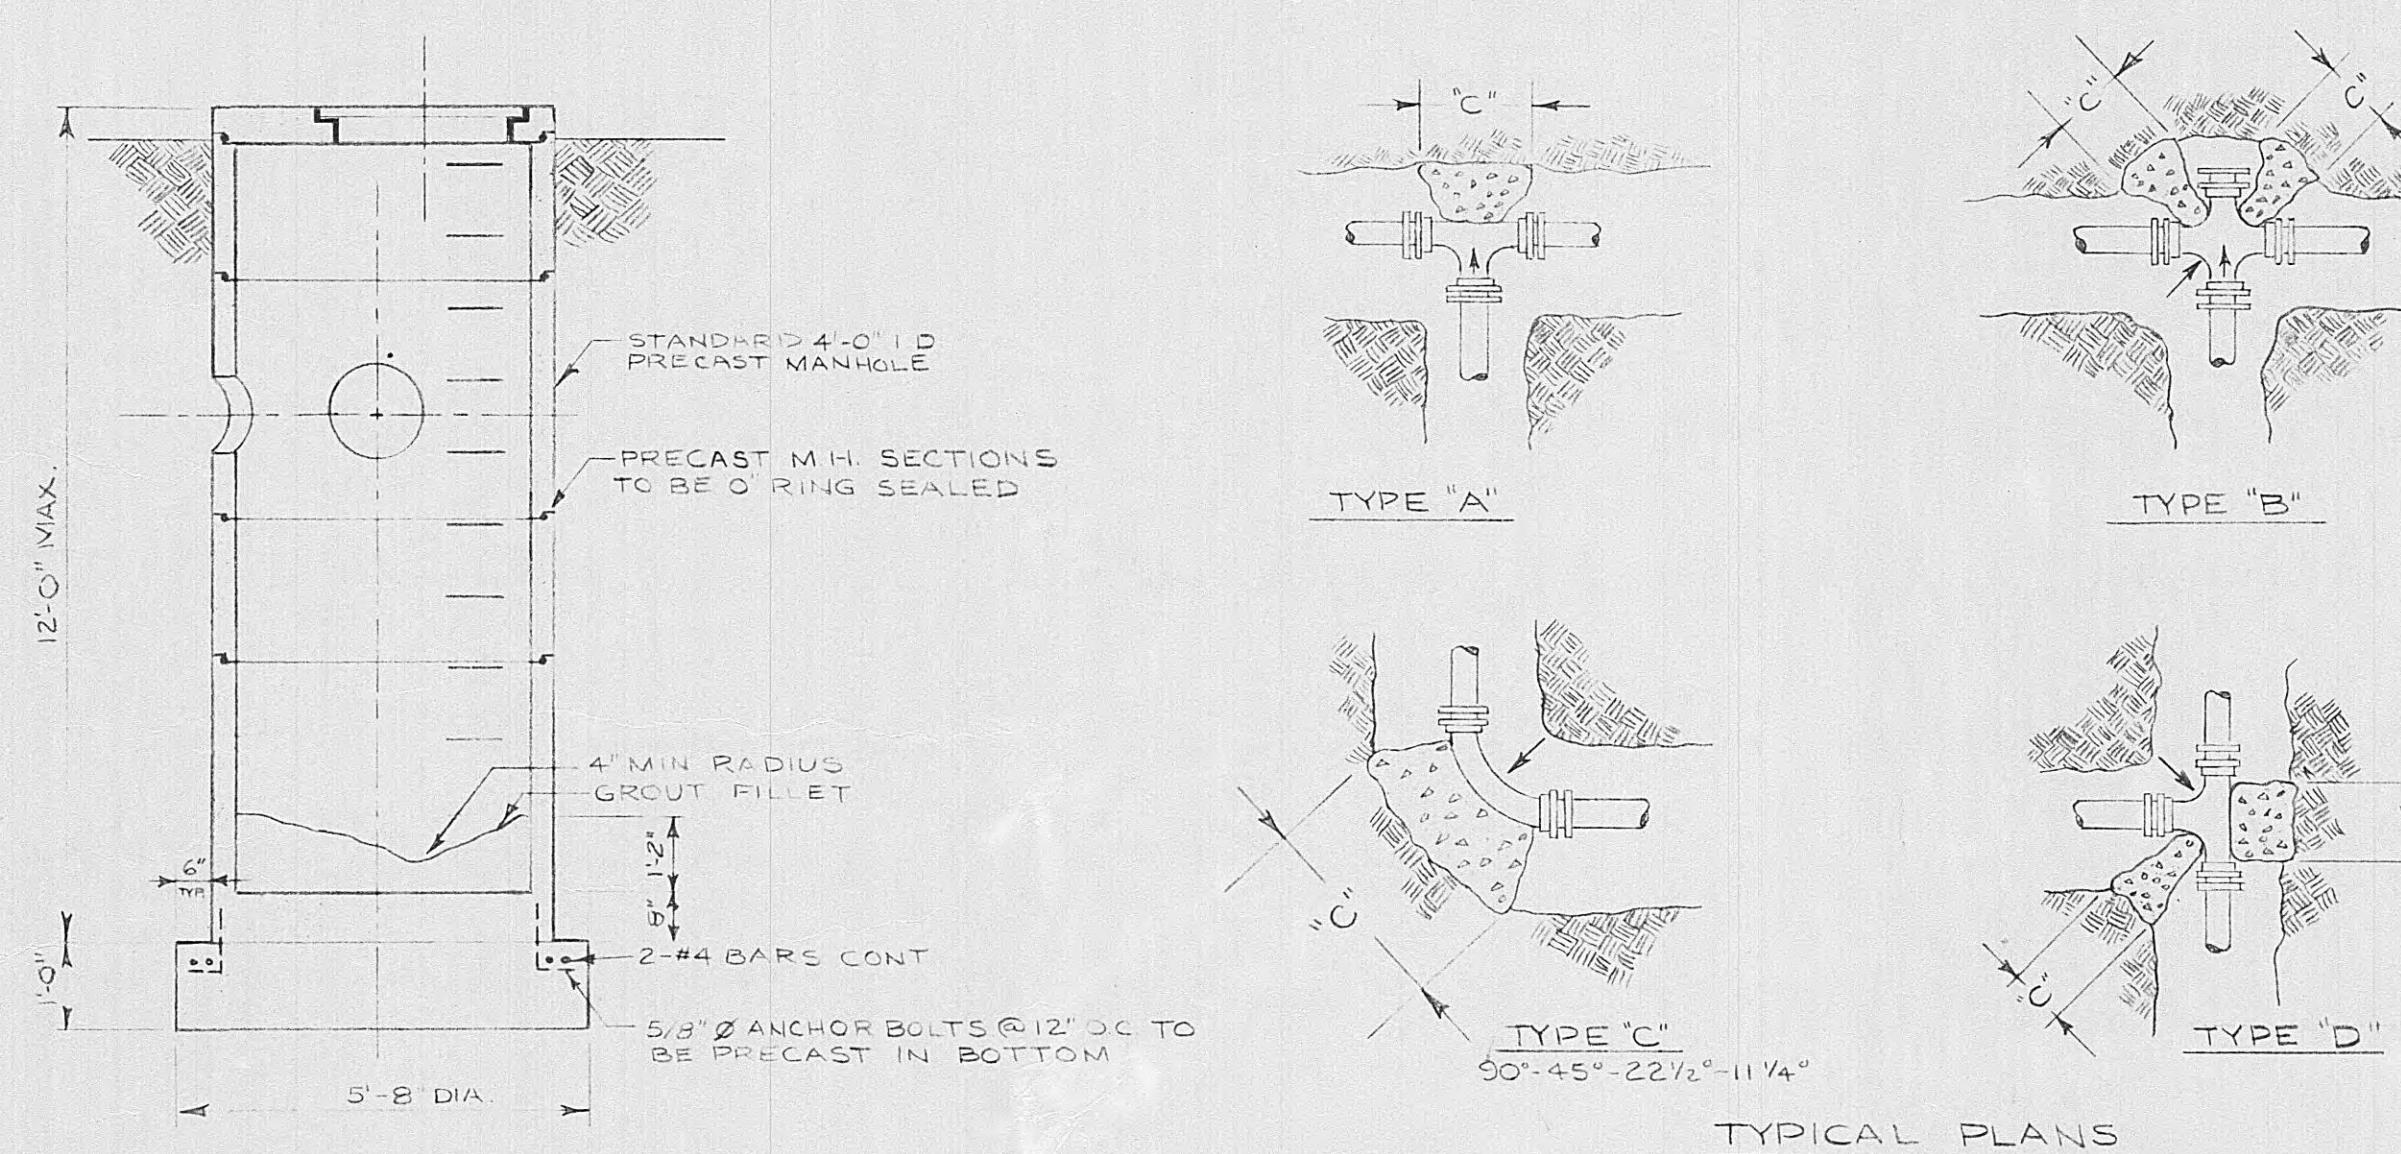


SECTION @ E


TYPICAL PRECAST MANHOLE

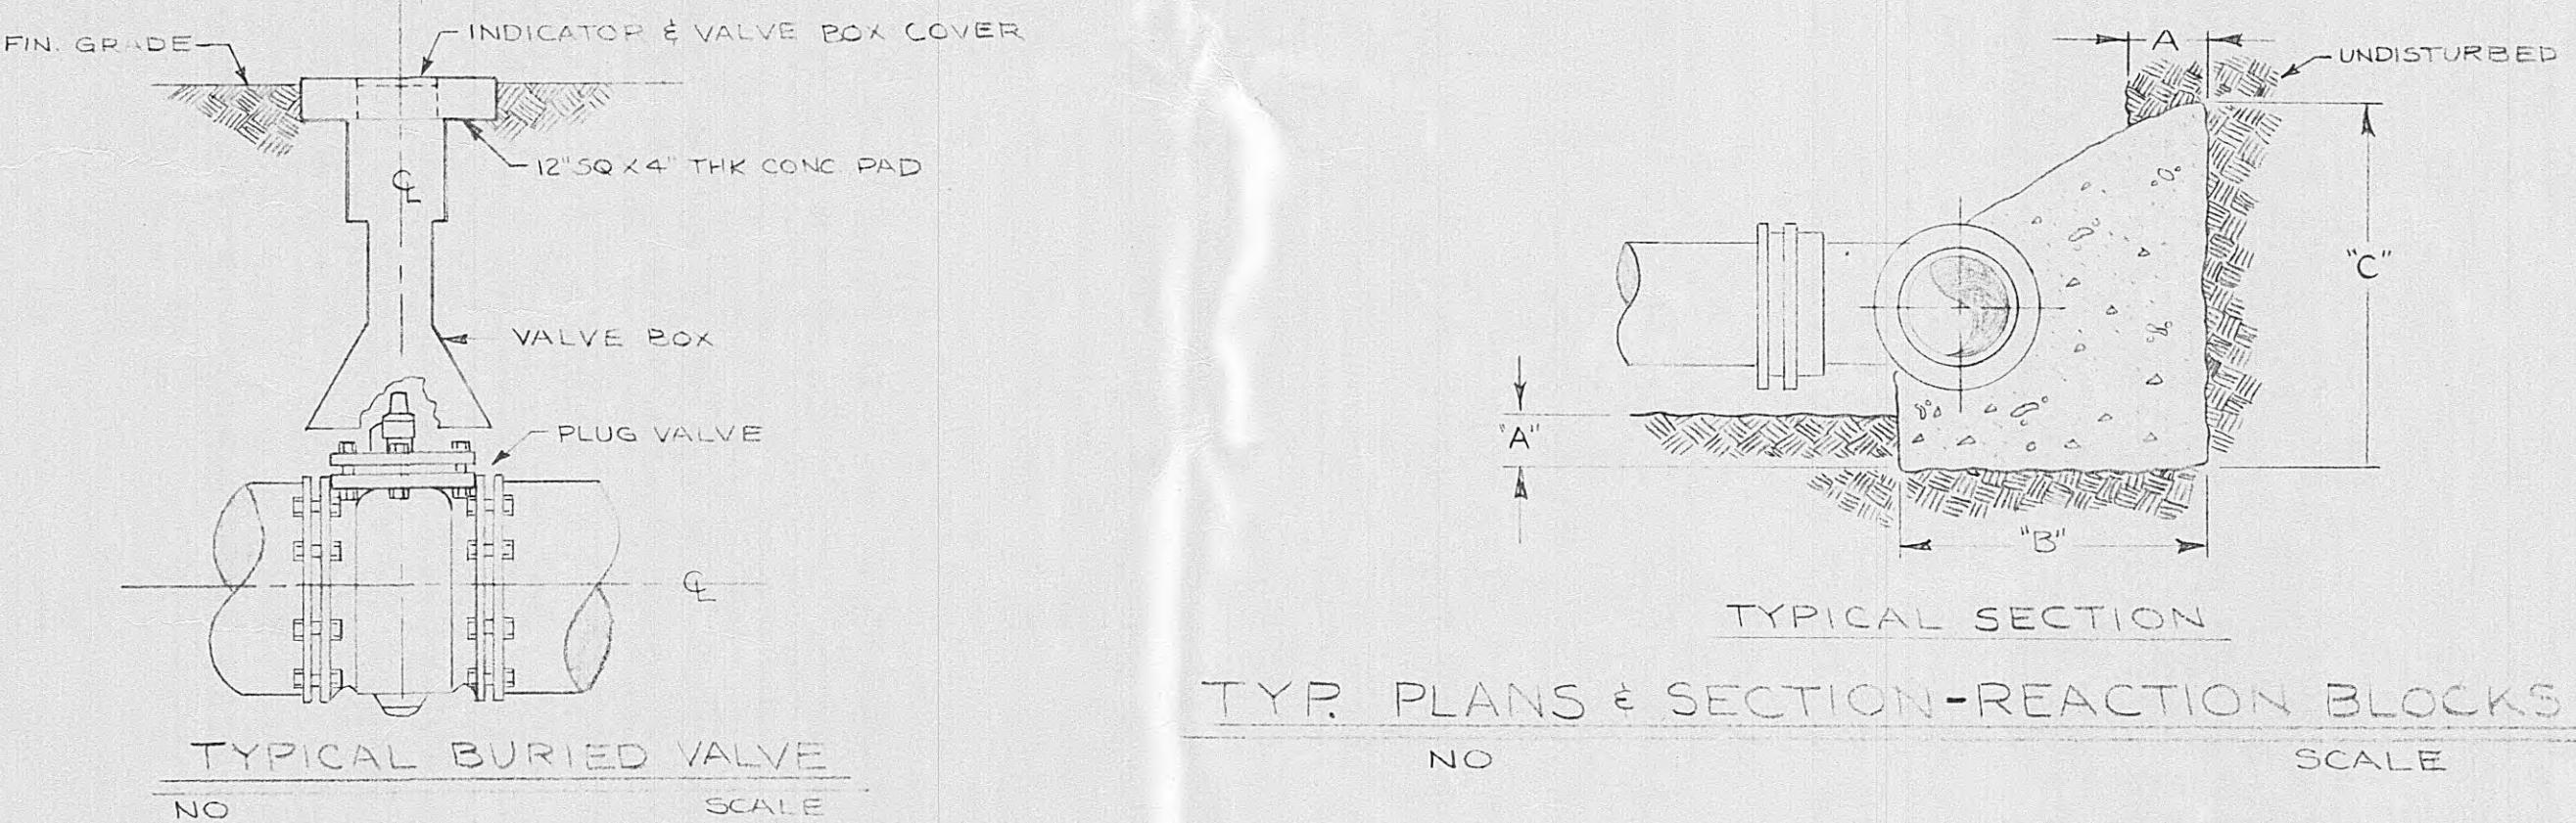


TYP. PLANS & SECTION-REACTION BLOCK

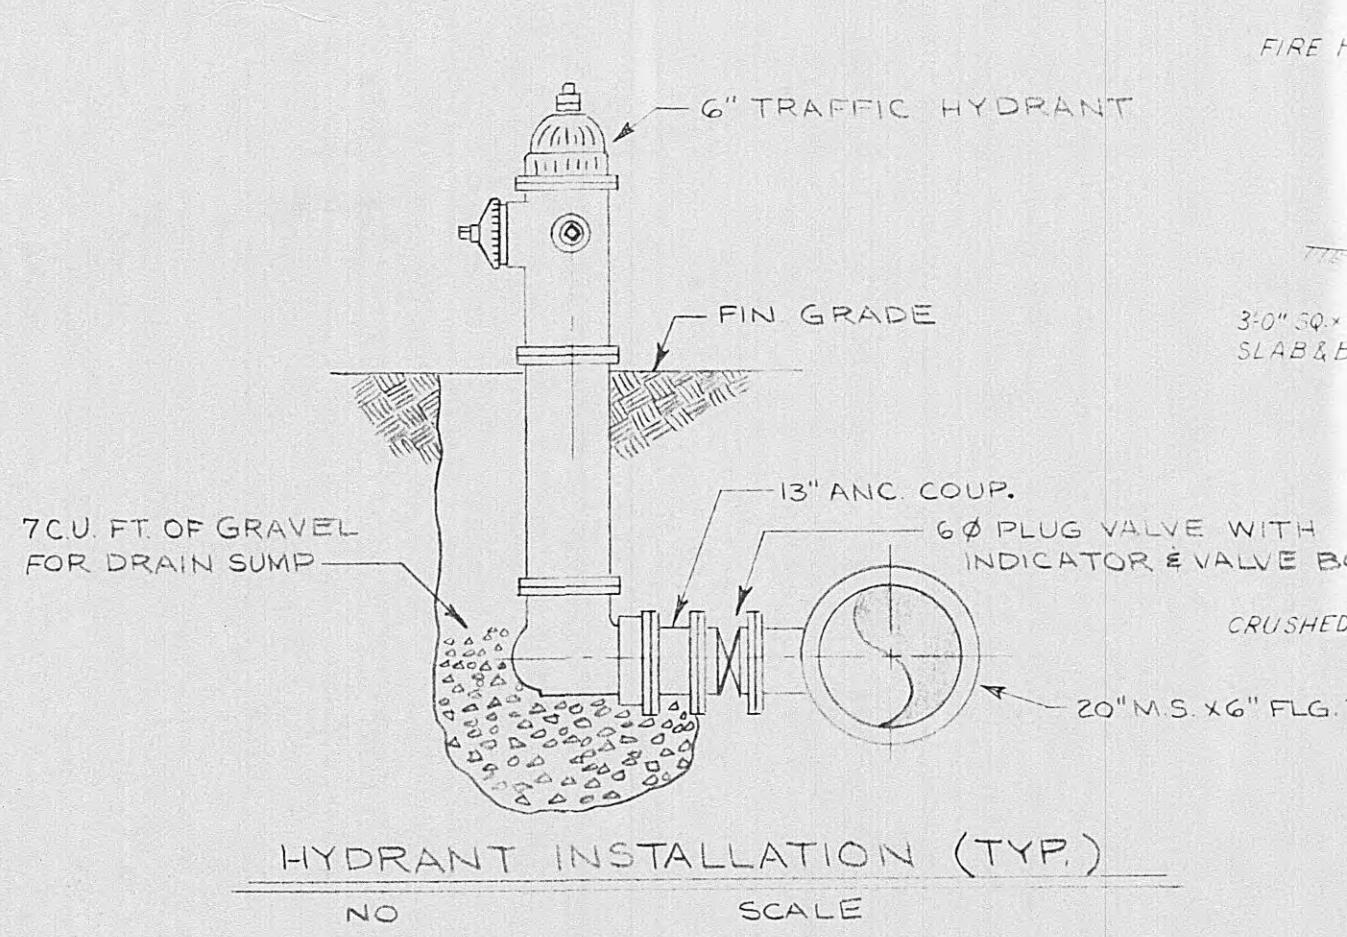


HYDRANT INSTALLATION (TYP.)

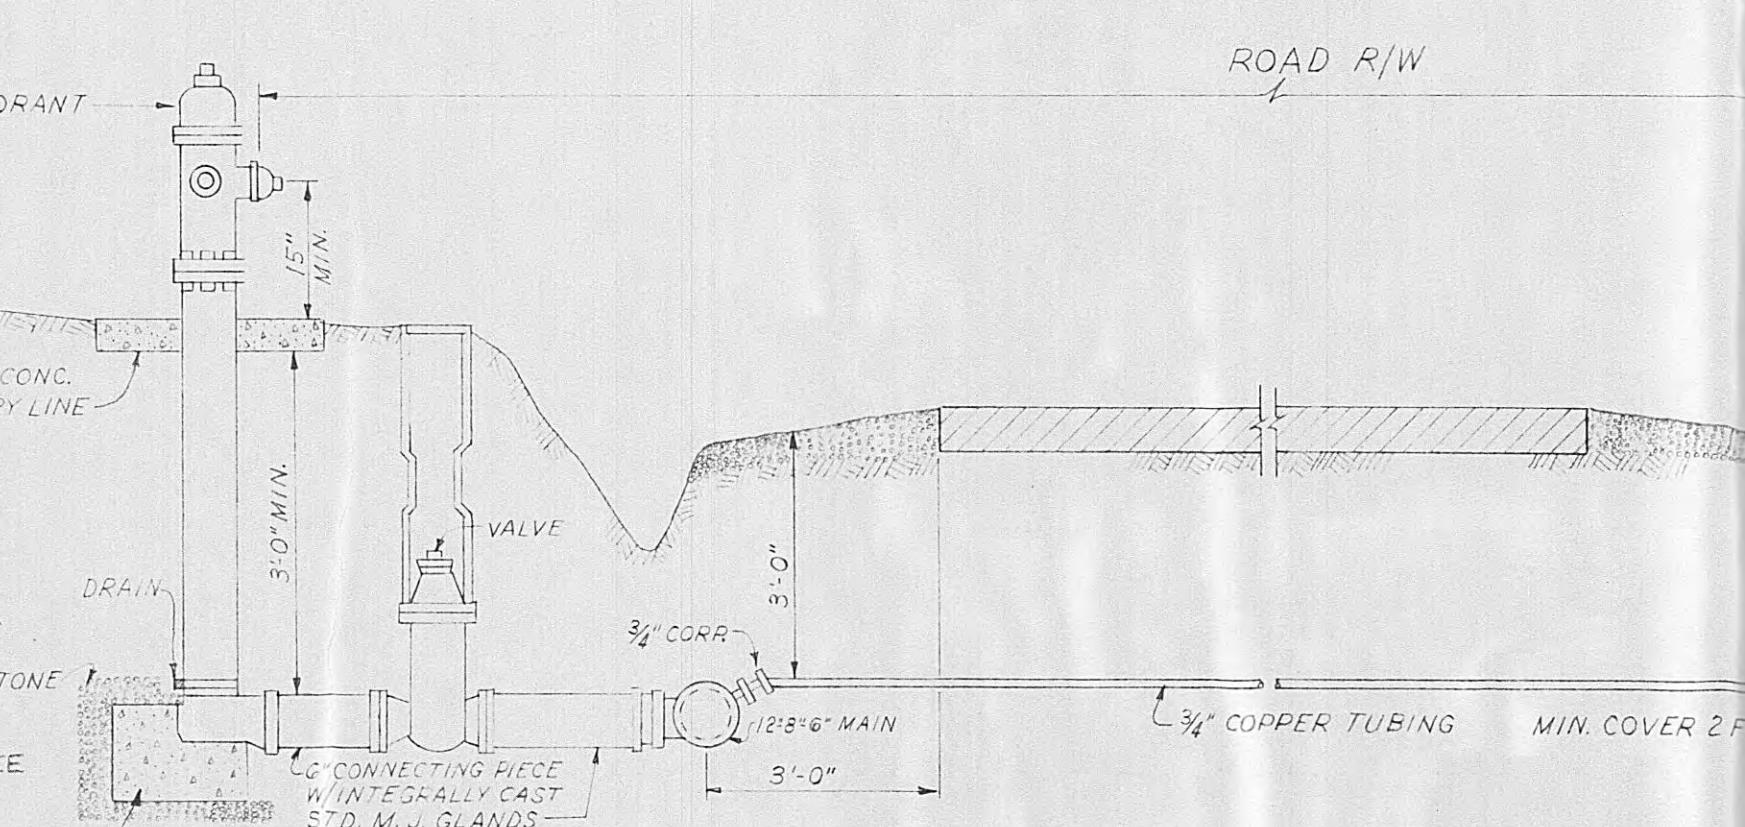


DETAILS-INSTALLATION OF FIRE HYDRANTS & SERVICE CONNECTION  
NOT TO SCALE

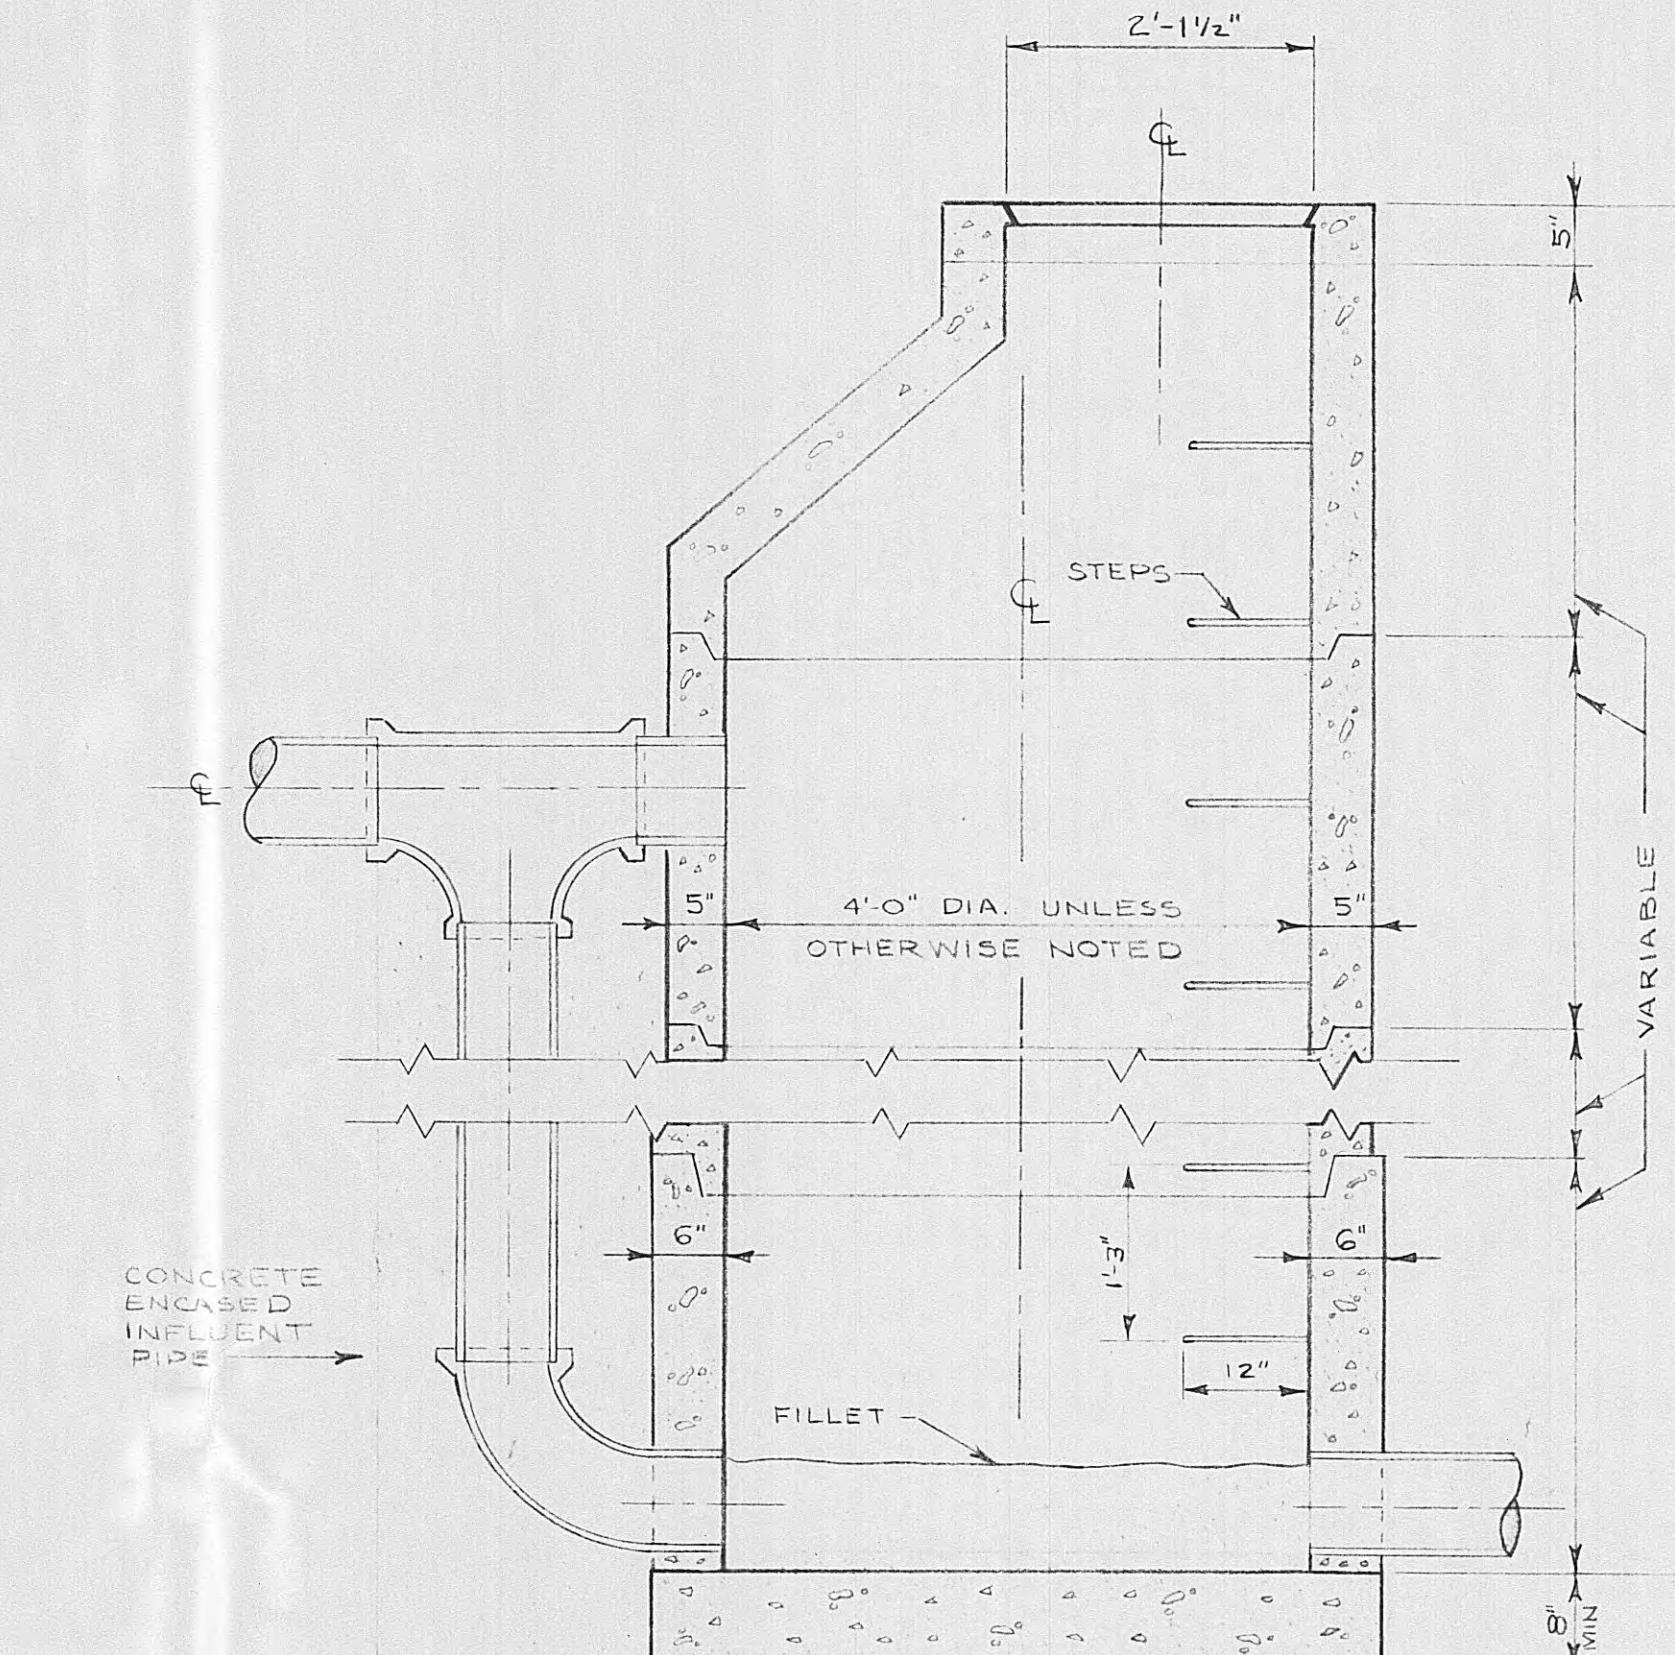


DROP MANHOL

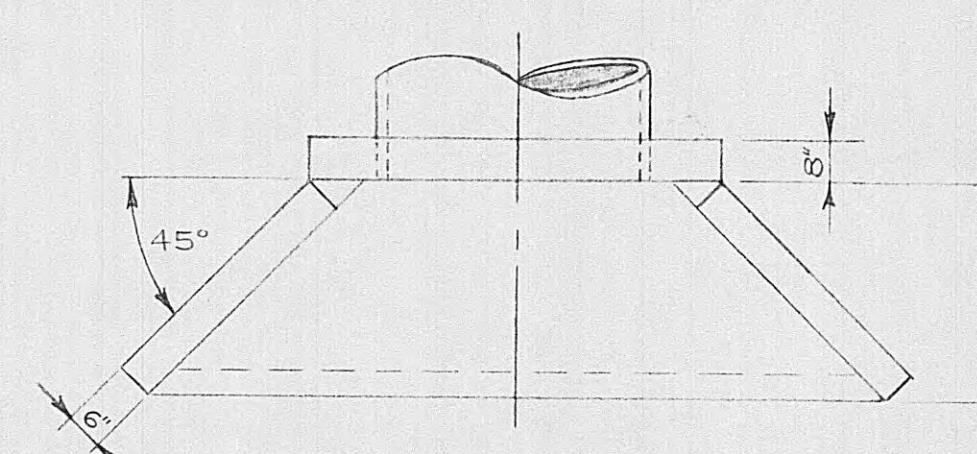

EARL

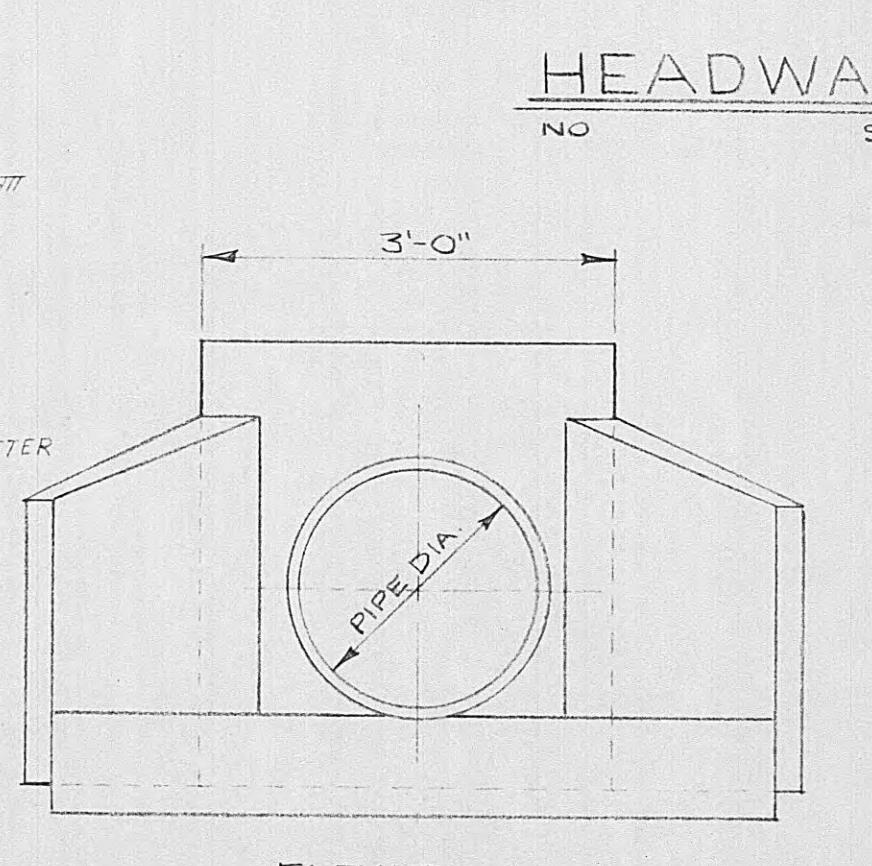

## HEADWALL


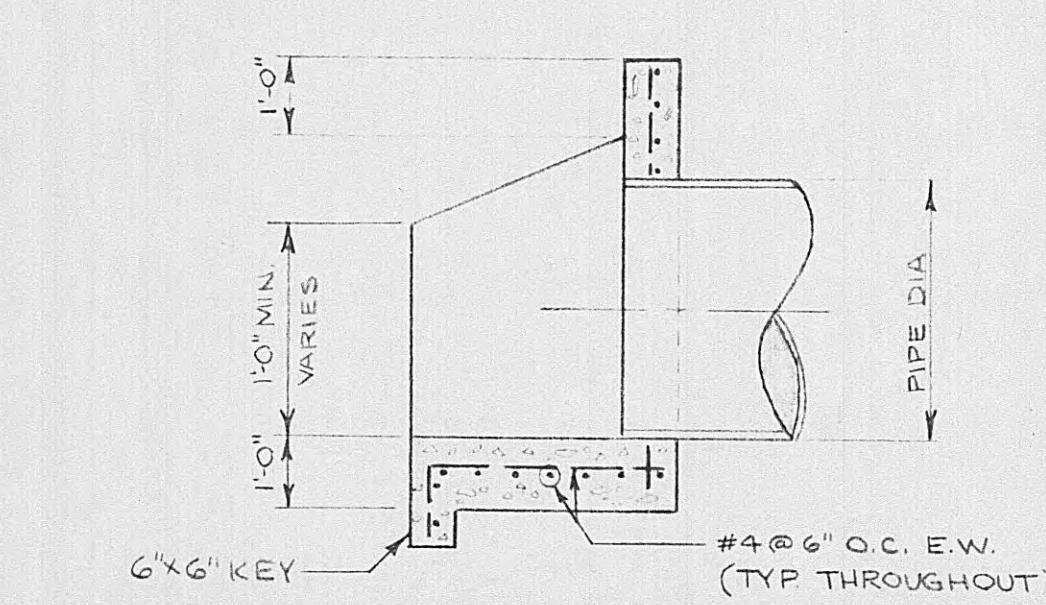


DETAILS


**WAYNE L. SMITH & ASSOCIATES, INC.**  
**ENGINEERS**  
**KNOXVILLE, TENNESSEE**

Drawn: W.M	Date: 3-15-82	Project No. 7210	Plate No. of	Sheet No. 2 of 19
Traced: J.T.				
Checked: W.W.	Scale: AS SHOWN	382		
Approved:				

PLAN	SURVEYED PLOTTED	BY	DATE
NOTE BOOK NO.	ALIGNMENT CHECKED RT. OF WAY CHECKED		

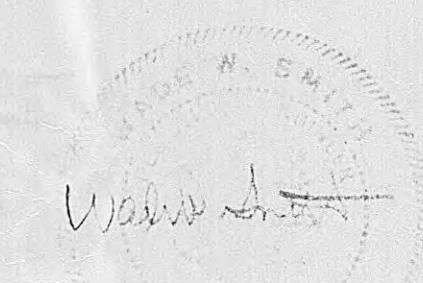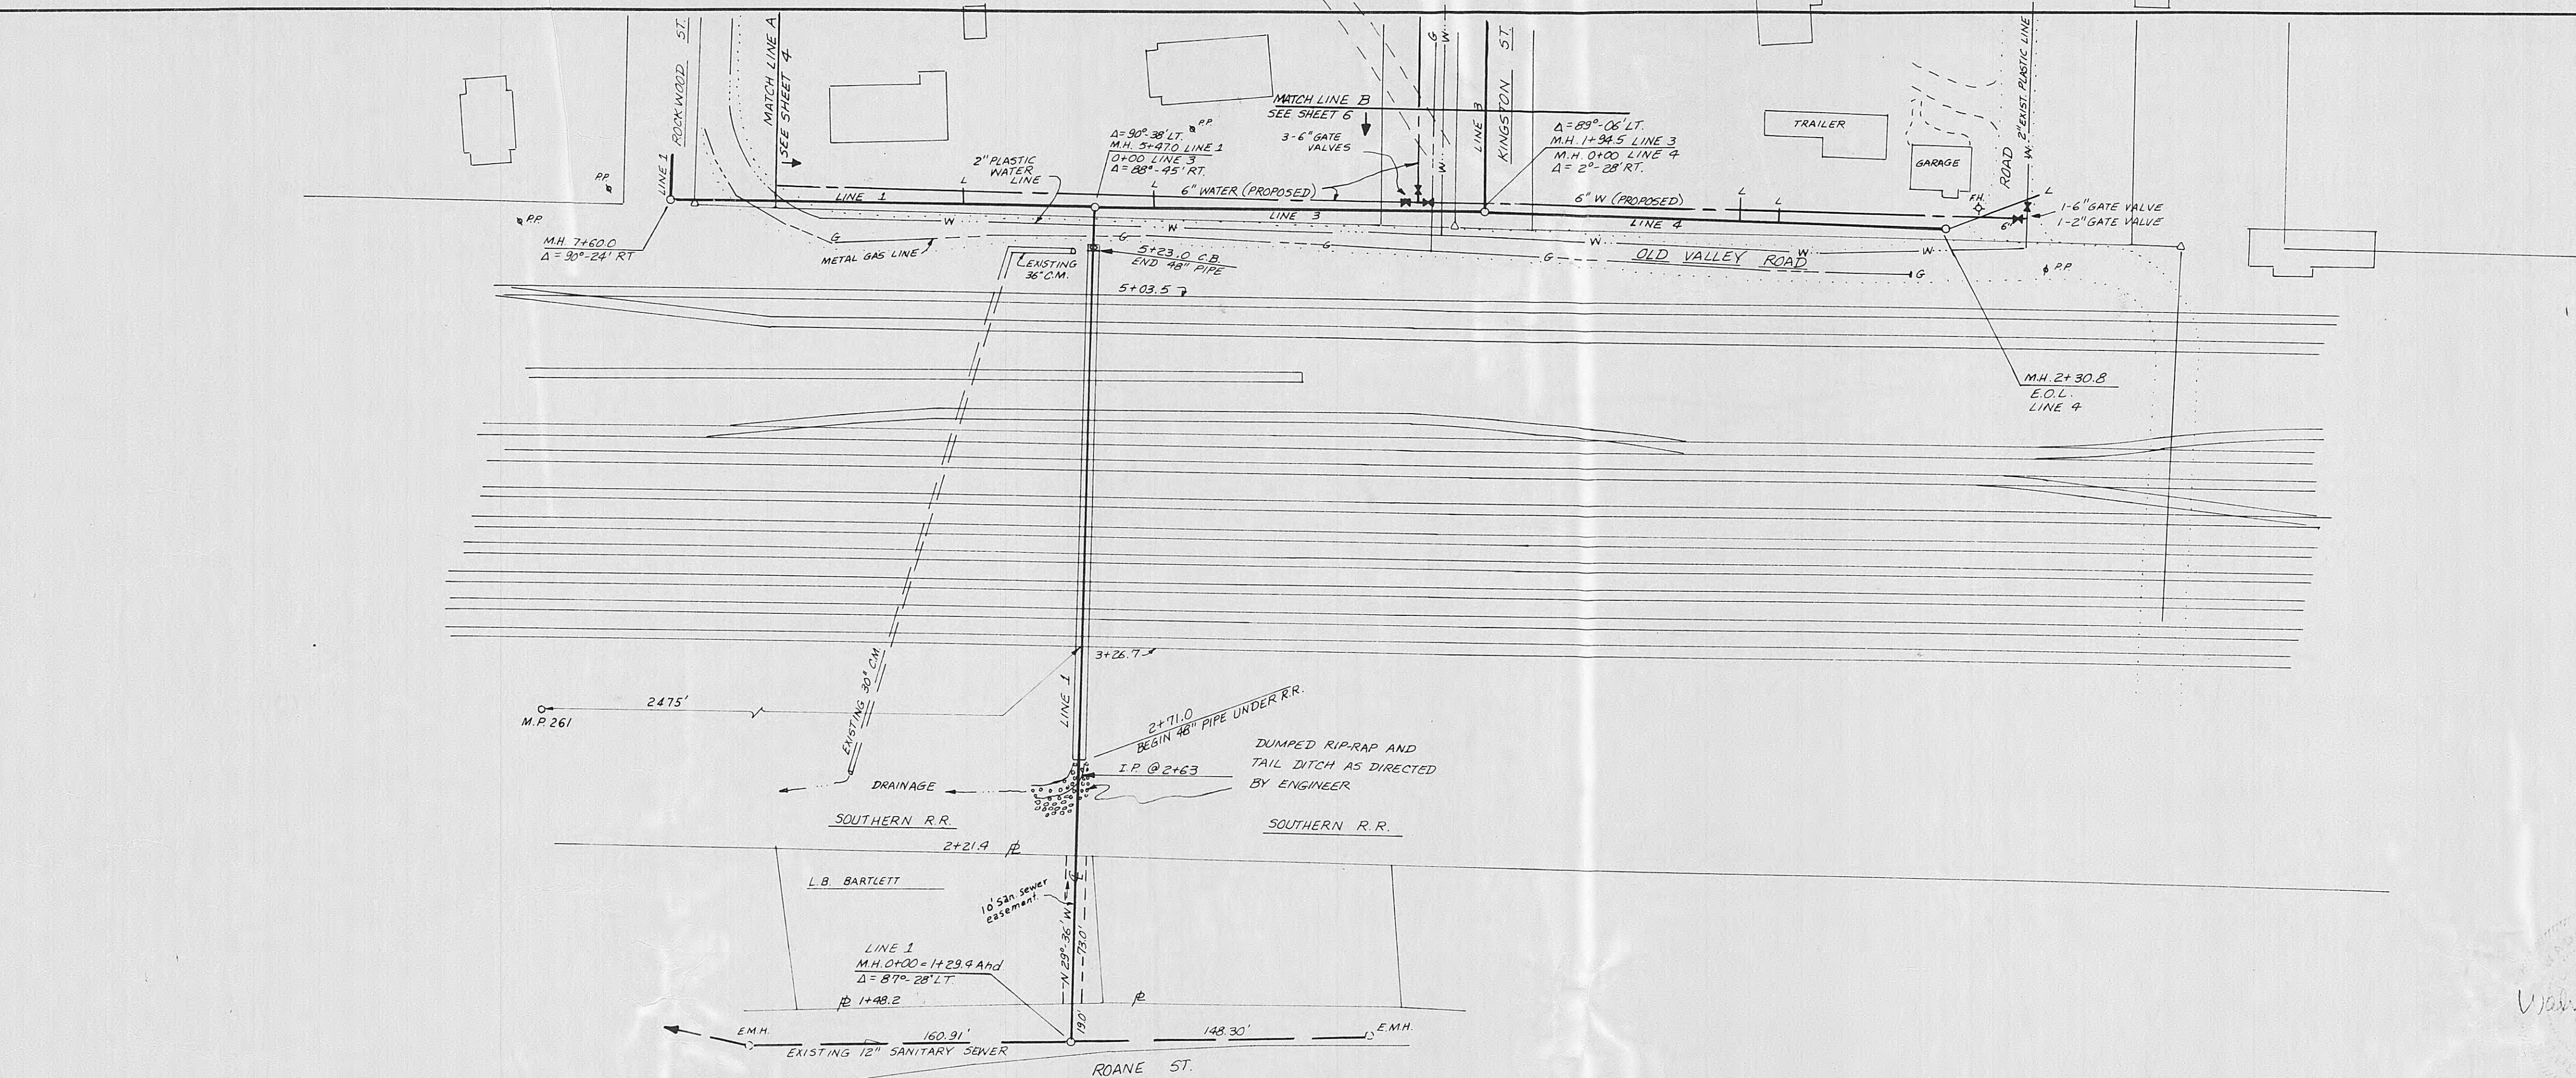


<b>EXISTING &amp; PROPOSED UTILITIES</b> <b>SANITARY SEWER &amp; WATER</b>				
 <b>WAYNE L. SMITH &amp; ASSOCIATES, INC.</b> <b>ENGINEERS</b> <b>KNOXVILLE, TENNESSEE</b>				
<b>EMORY GAP REVITALIZATION</b> <b>ROANE COUNTY, TENN.</b>				
Drawn:	W.M.	Date:	3-15-82	Project No.
Traced:	J.C.T.	Scale:	1"=50'	Plate No.
Checked:	W.W.		7210 352	Sheet No.
Approved:				3 / 19 of

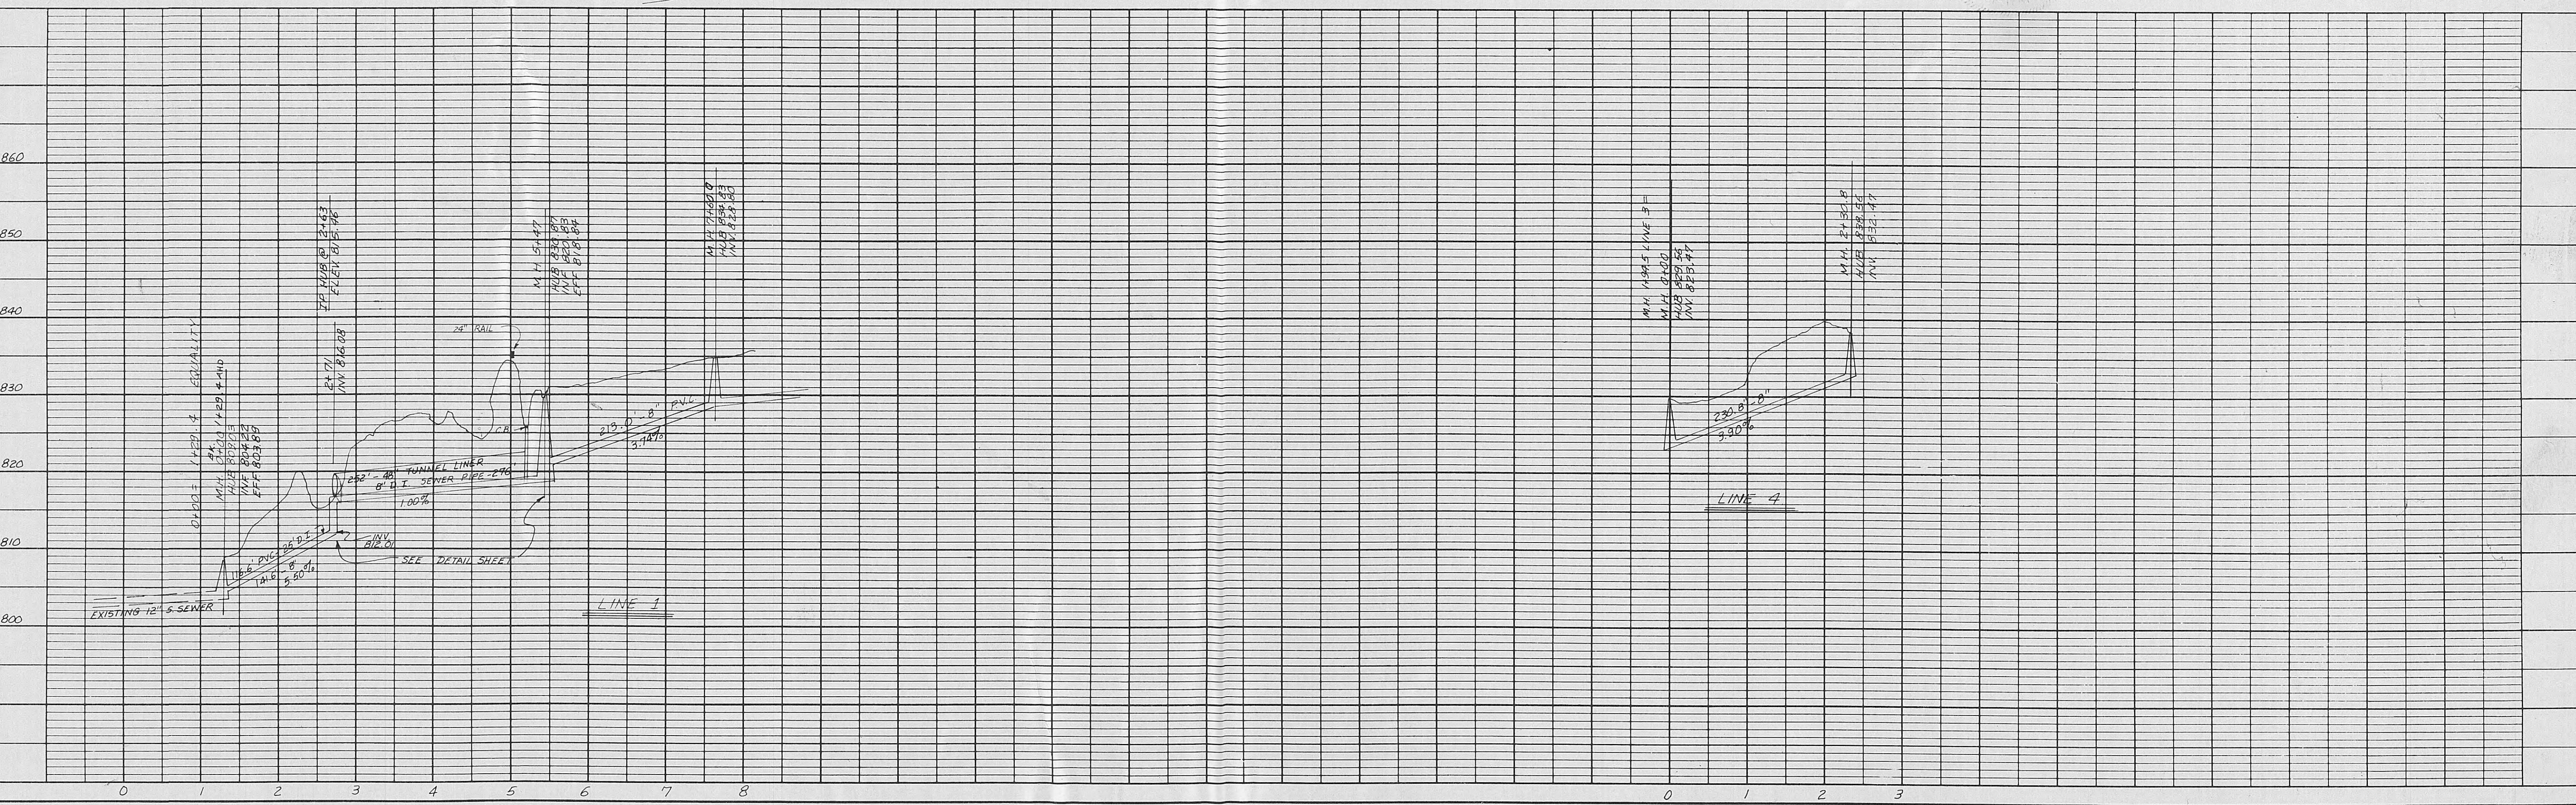



PLAN	SURVEYED	PLOTTED	BY	DATE
NOTE BOOK	PLOTTED CHECKED	ALIGNED CHECKED		
NO.	RT. OF WAY CHECKED			




PROFILE	SURVEYED	PLOTTED	BY	DATE
NOTE BOOK	GRADES CHECKED			
NO.	STRUCTURE NOTATION CHkd			

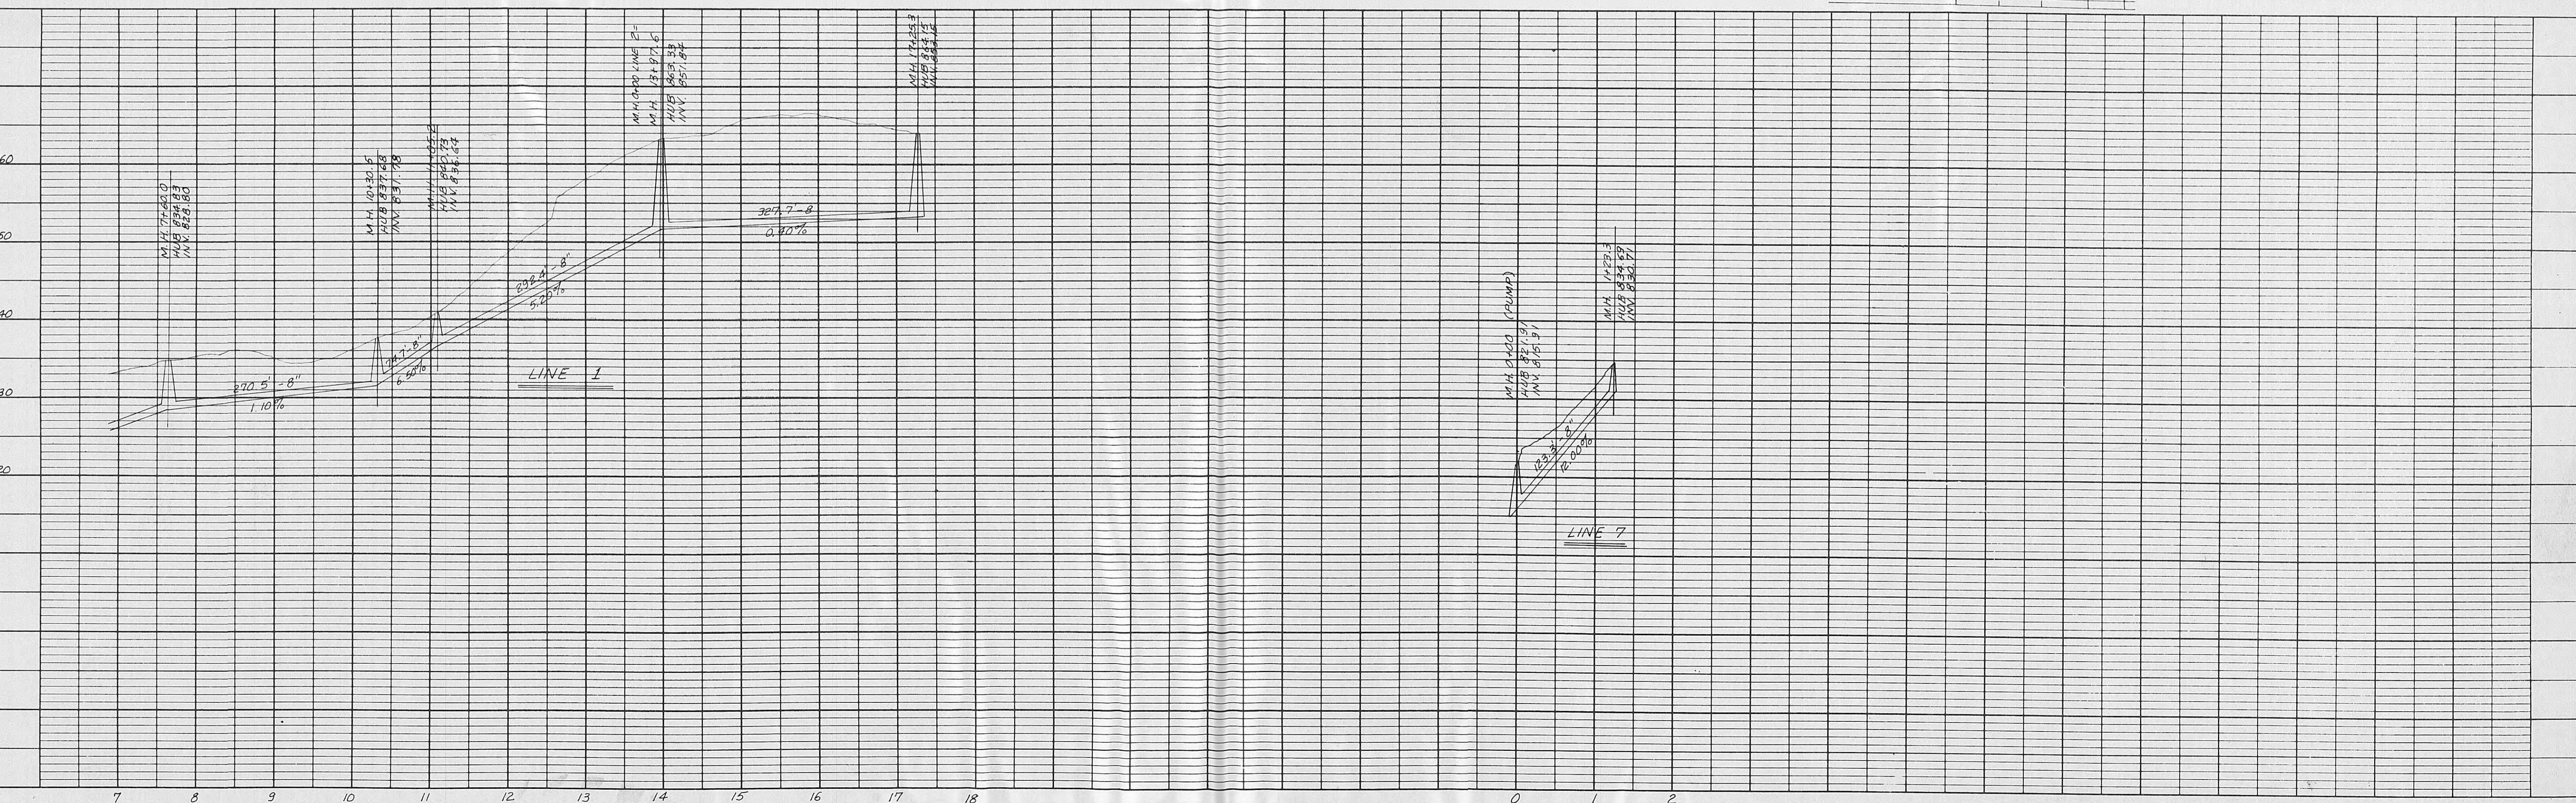



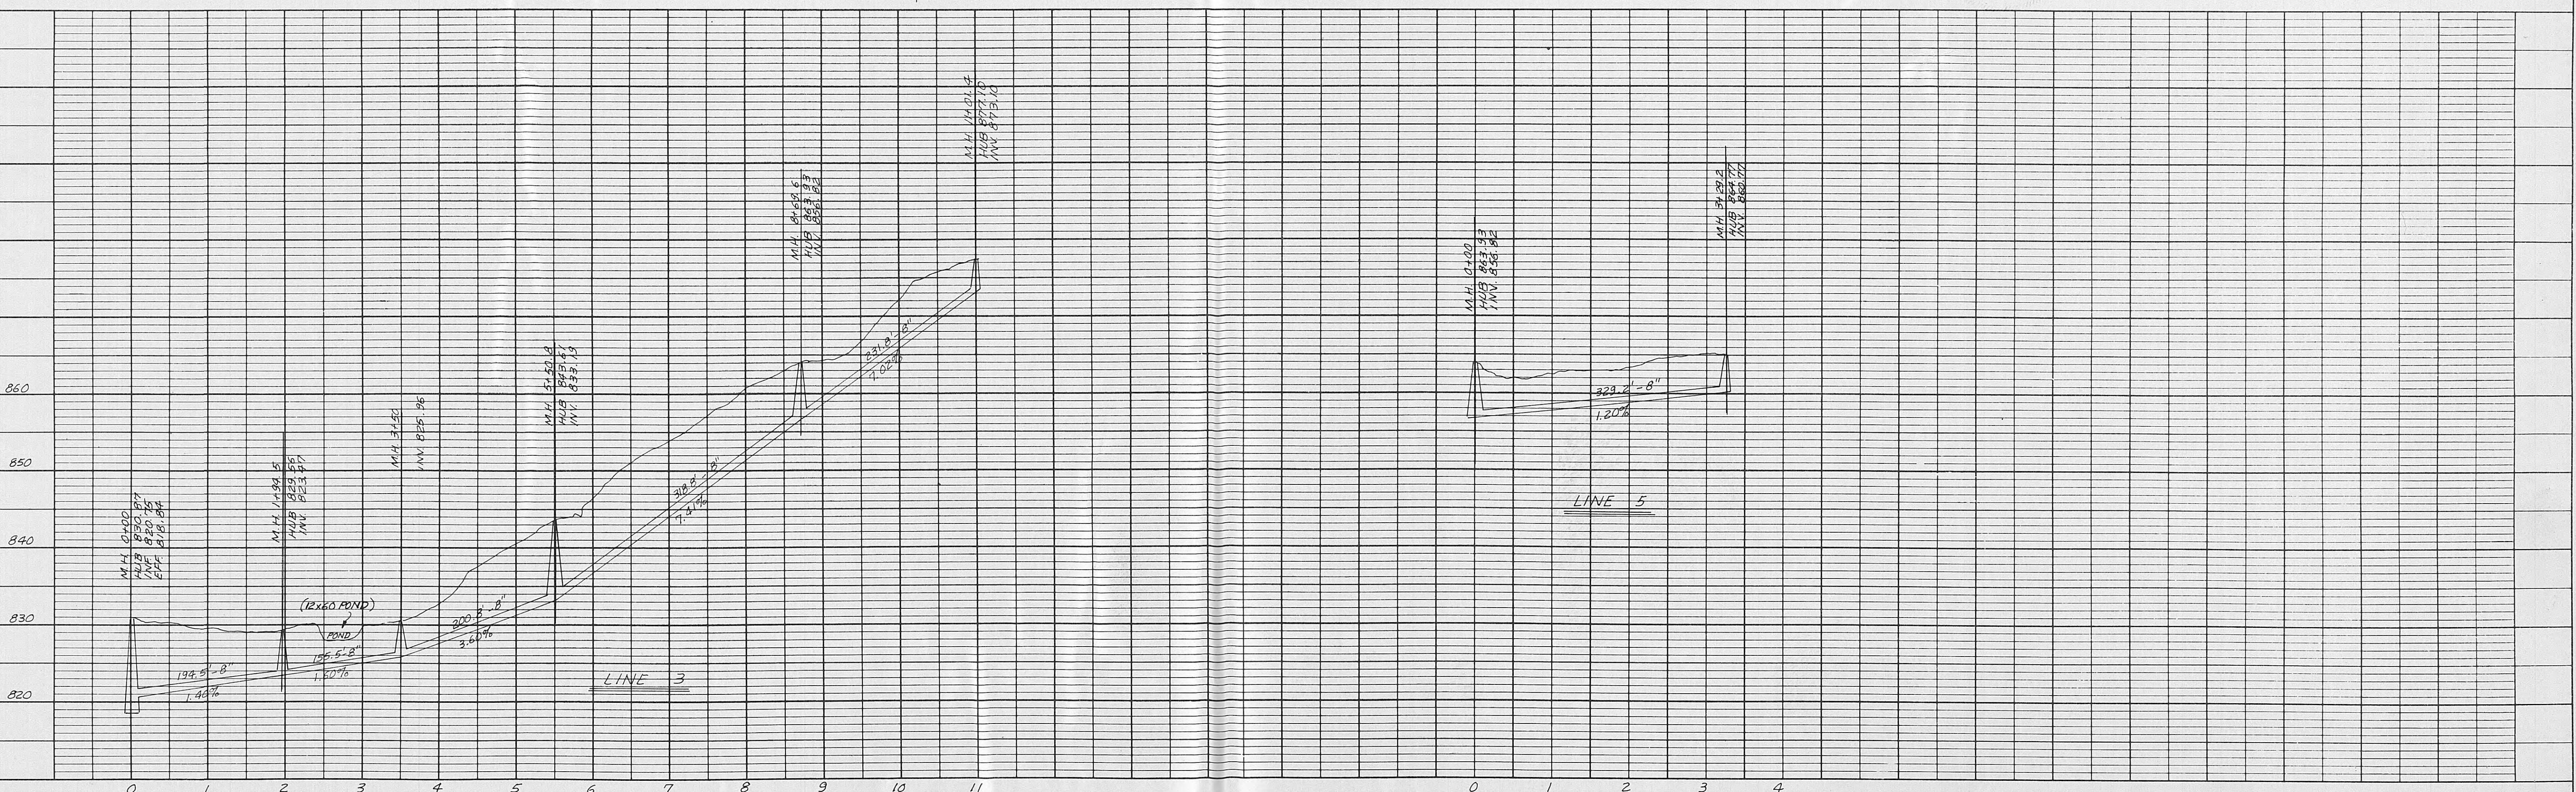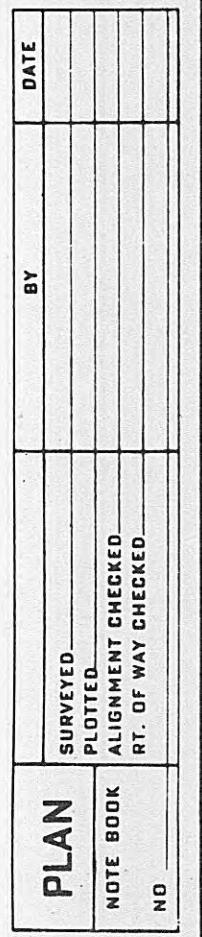

LINE 1

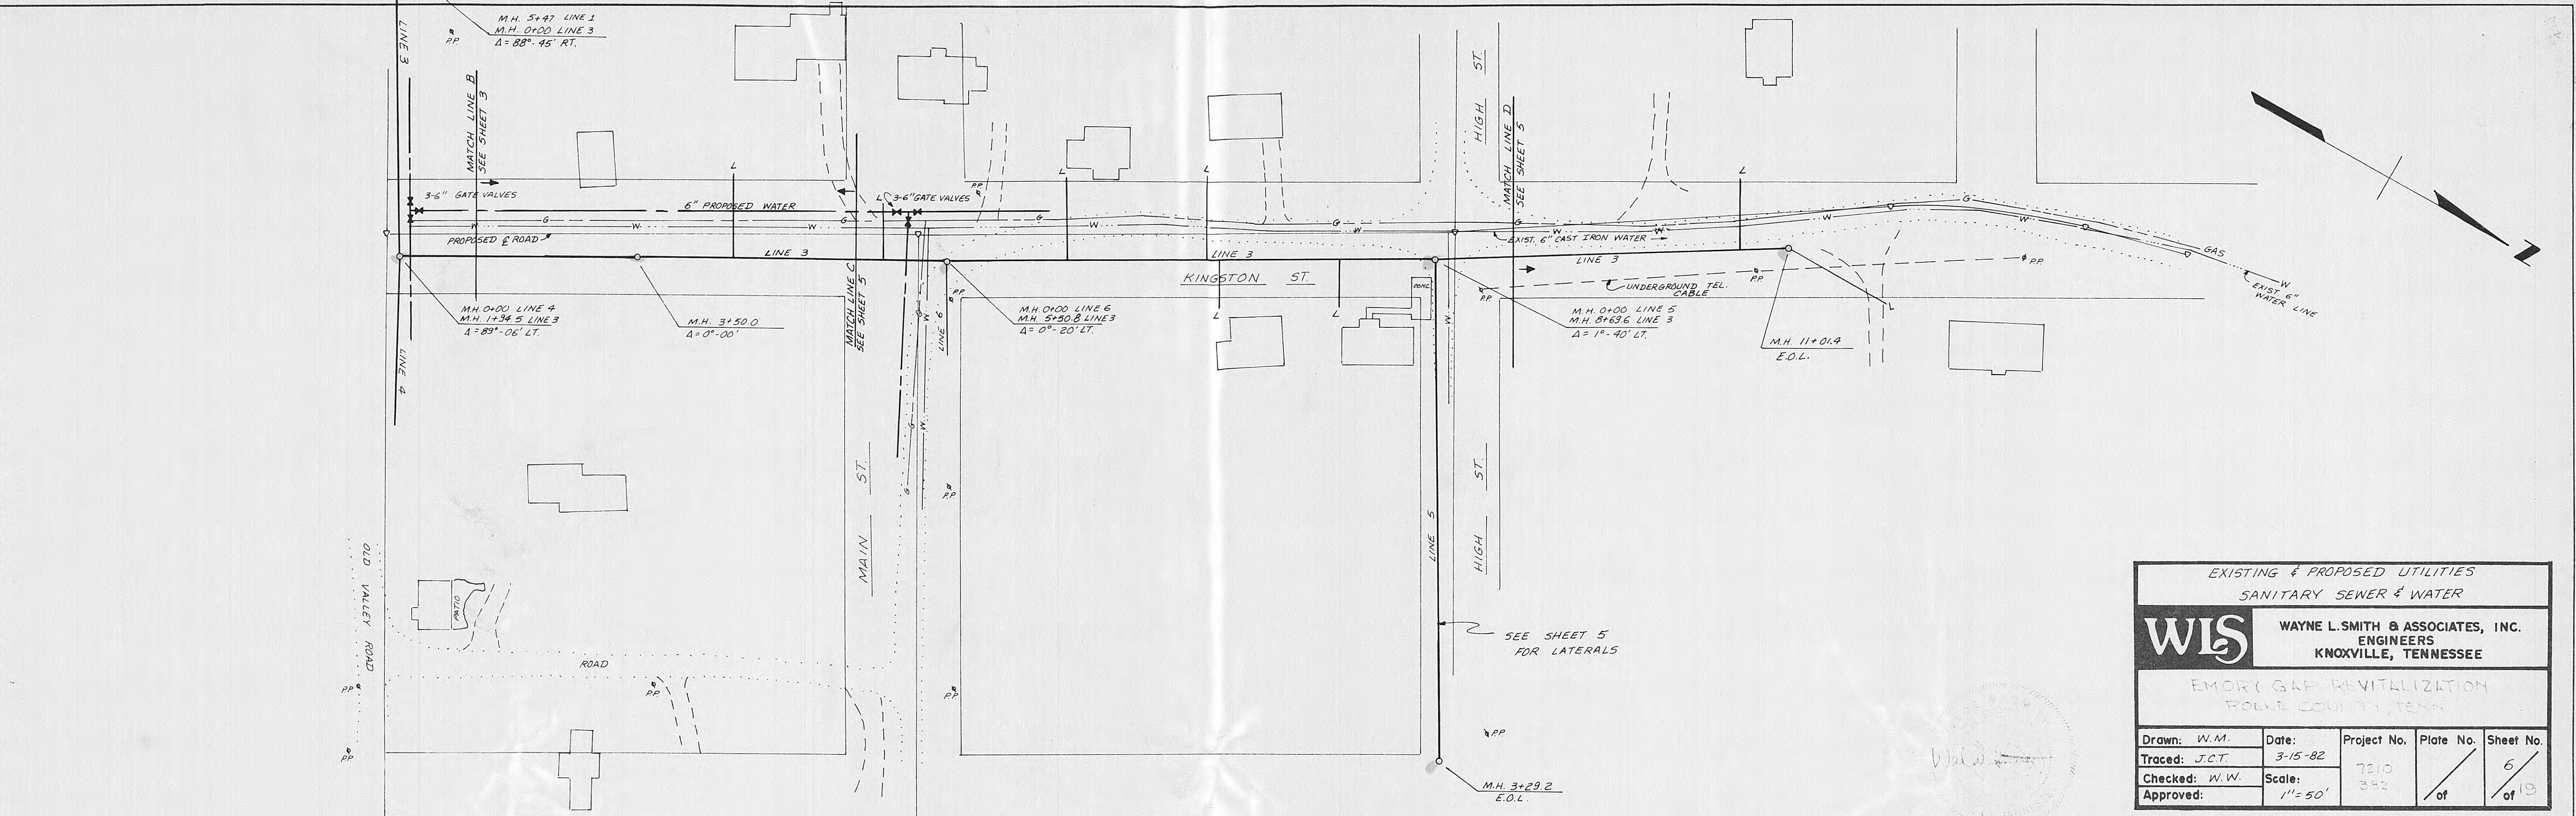


EXISTING & PROPOSED UTILITIES  
SANITARY SEWER & WATER


**WAYNE L. SMITH & ASSOCIATES, INC.**  
**ENGINEERS**  
**KNOXVILLE, TENNESSEE**

# MORY GAP REVITALIZATION ROBINE COUNTY, TENN.

own: W.M.	Date:	Project No.	Plate No.	Sheet No.
ced: J.C.T.	3-15-82	7210 382	/	6 of 19
ected: W.W.	Scale:			
roved:	1" = 50'			

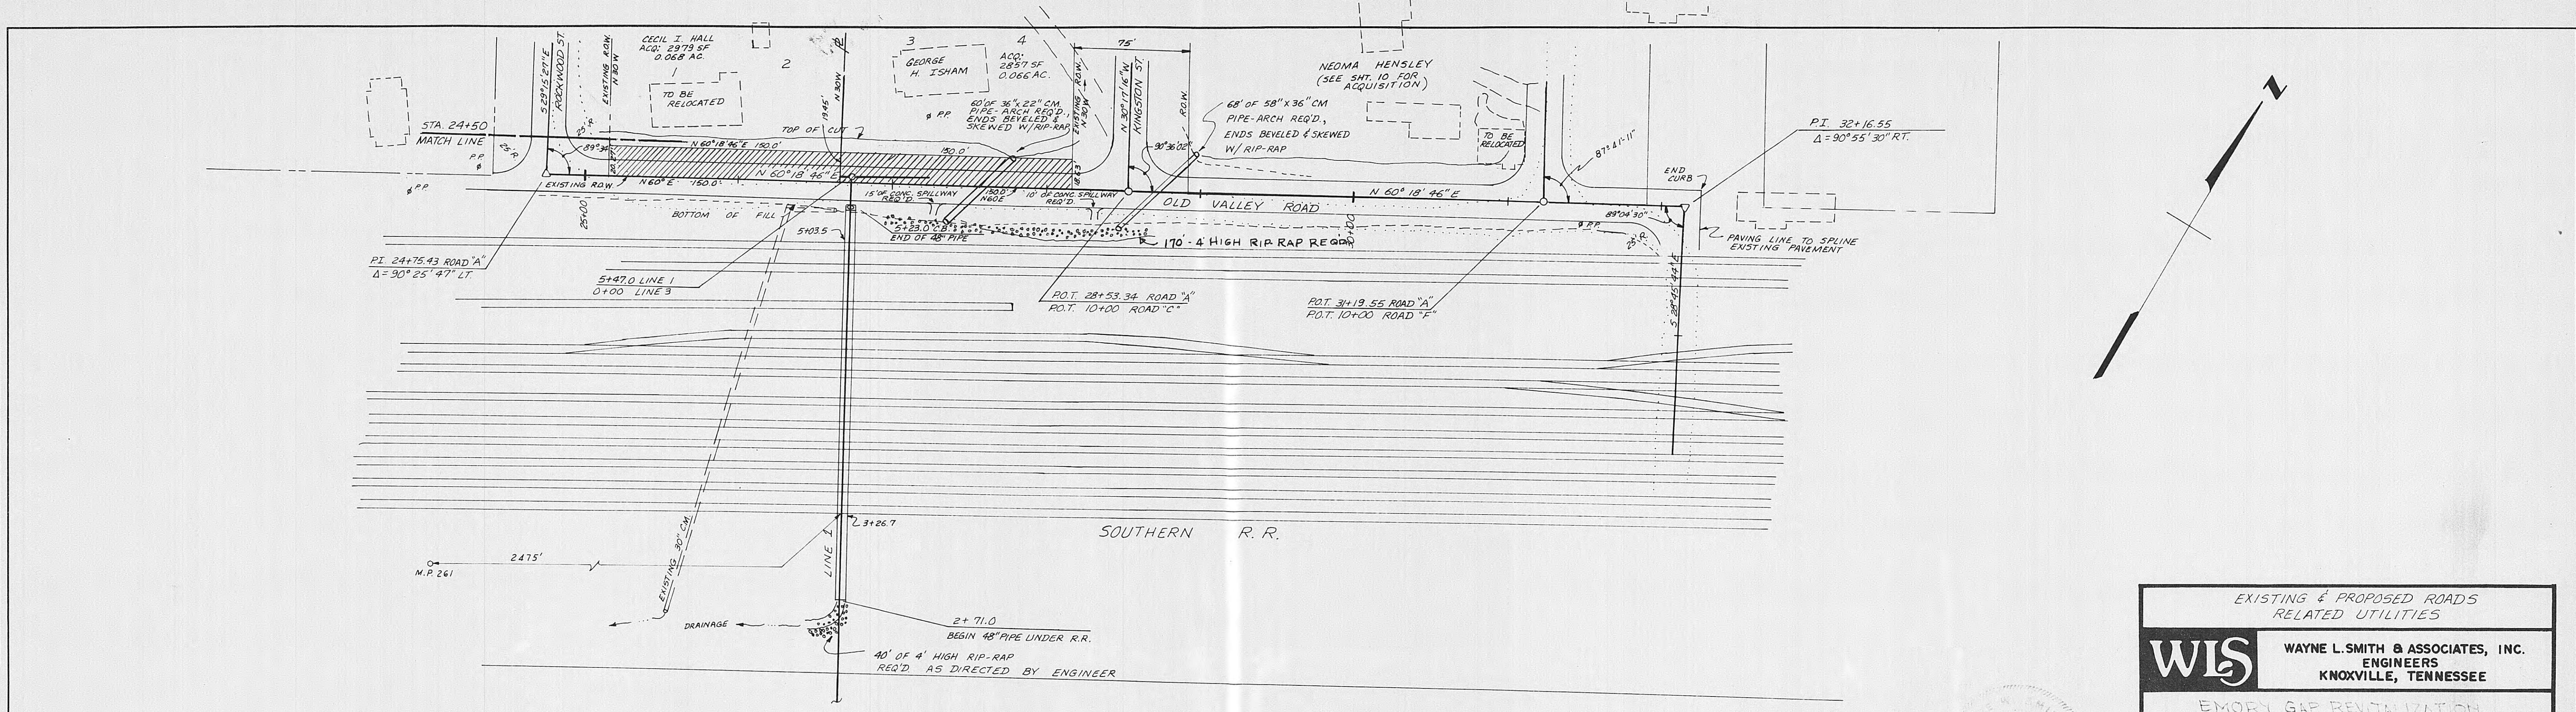

PLAN	SURVEYED _____ PLOTTED _____	BY _____	DATE _____
NOTE BOOK	ALIGNMENT CHECKED _____ RT. OF WAY CHECKED _____		
	NO _____		

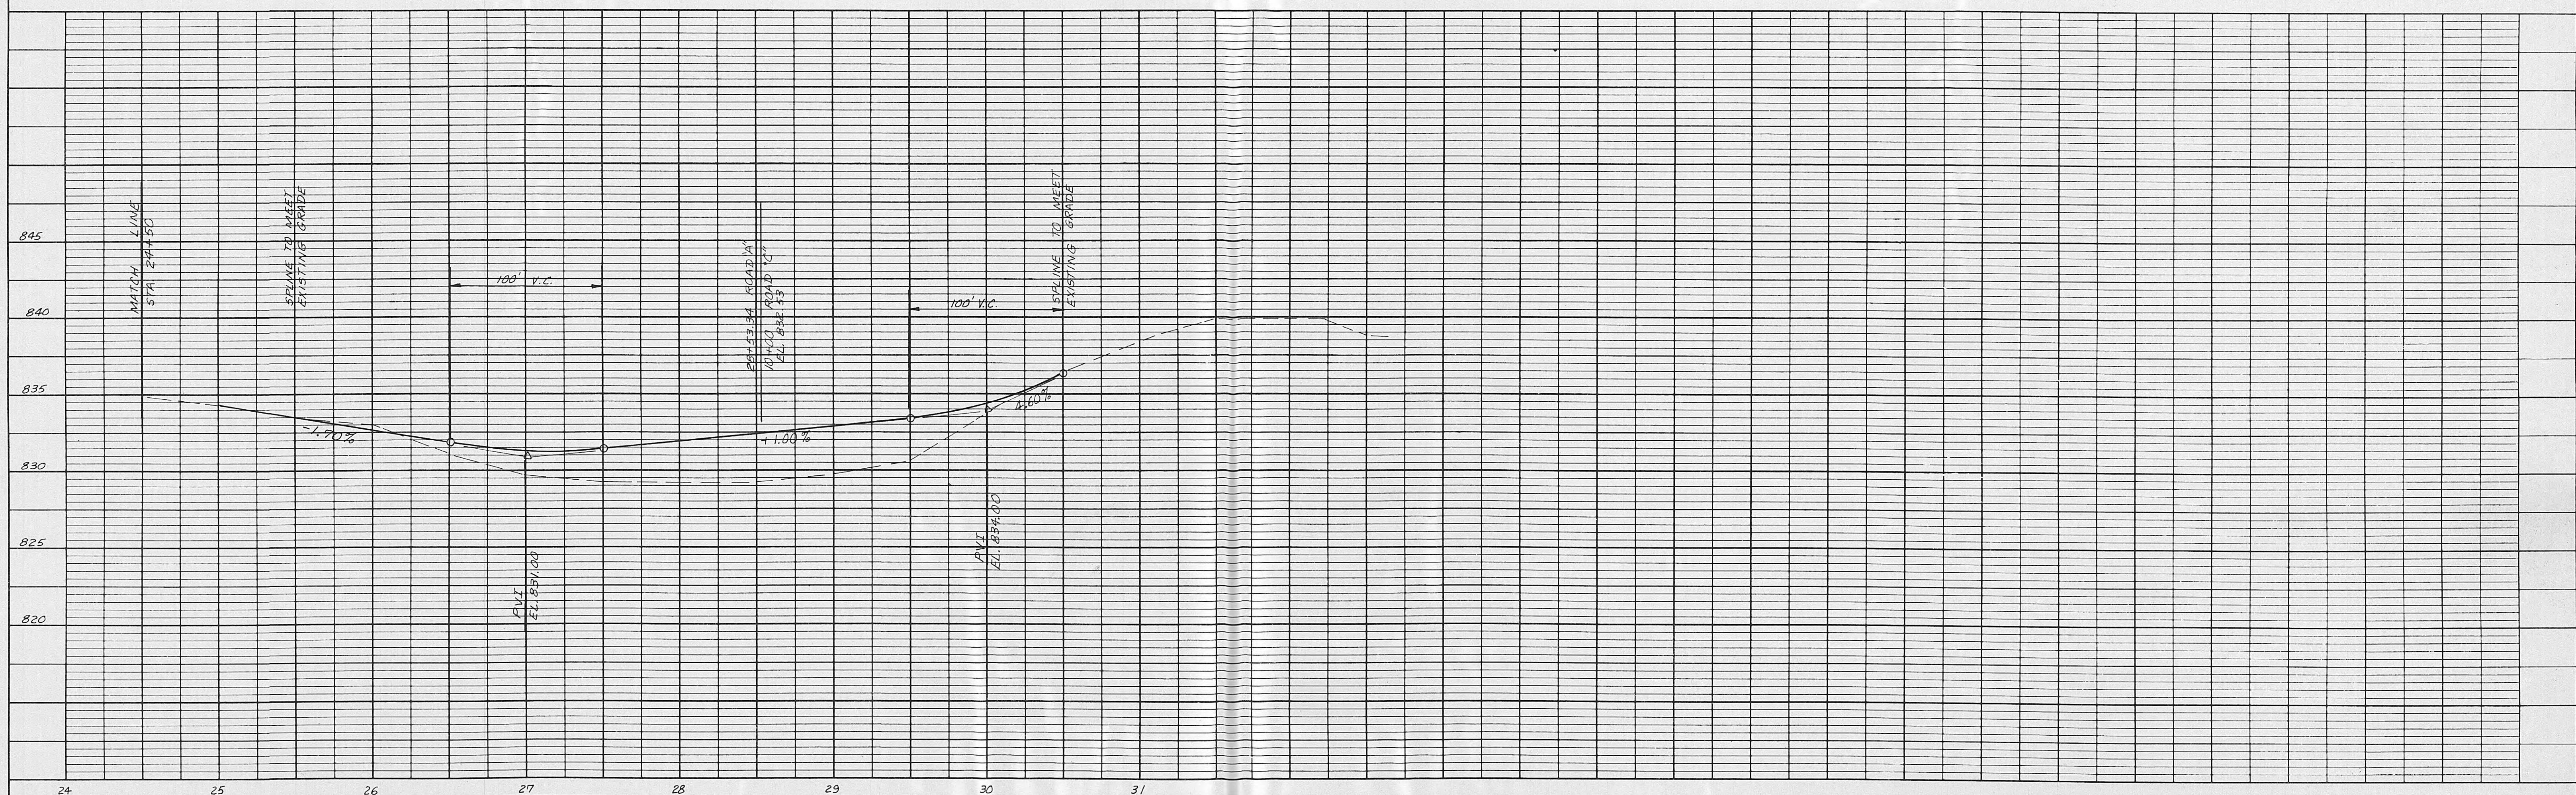

PLAN	BY	DATE
SURVEYED PLOTTED NOTE BOOK NO.		
GRADES CHECKED STRUCTURE NOTATIONS CHK'D		



PROFILE	BY	DATE
SURVEYED NOTE BOOK NO.		
GRADES CHECKED STRUCTURE NOTATIONS CHK'D		

