

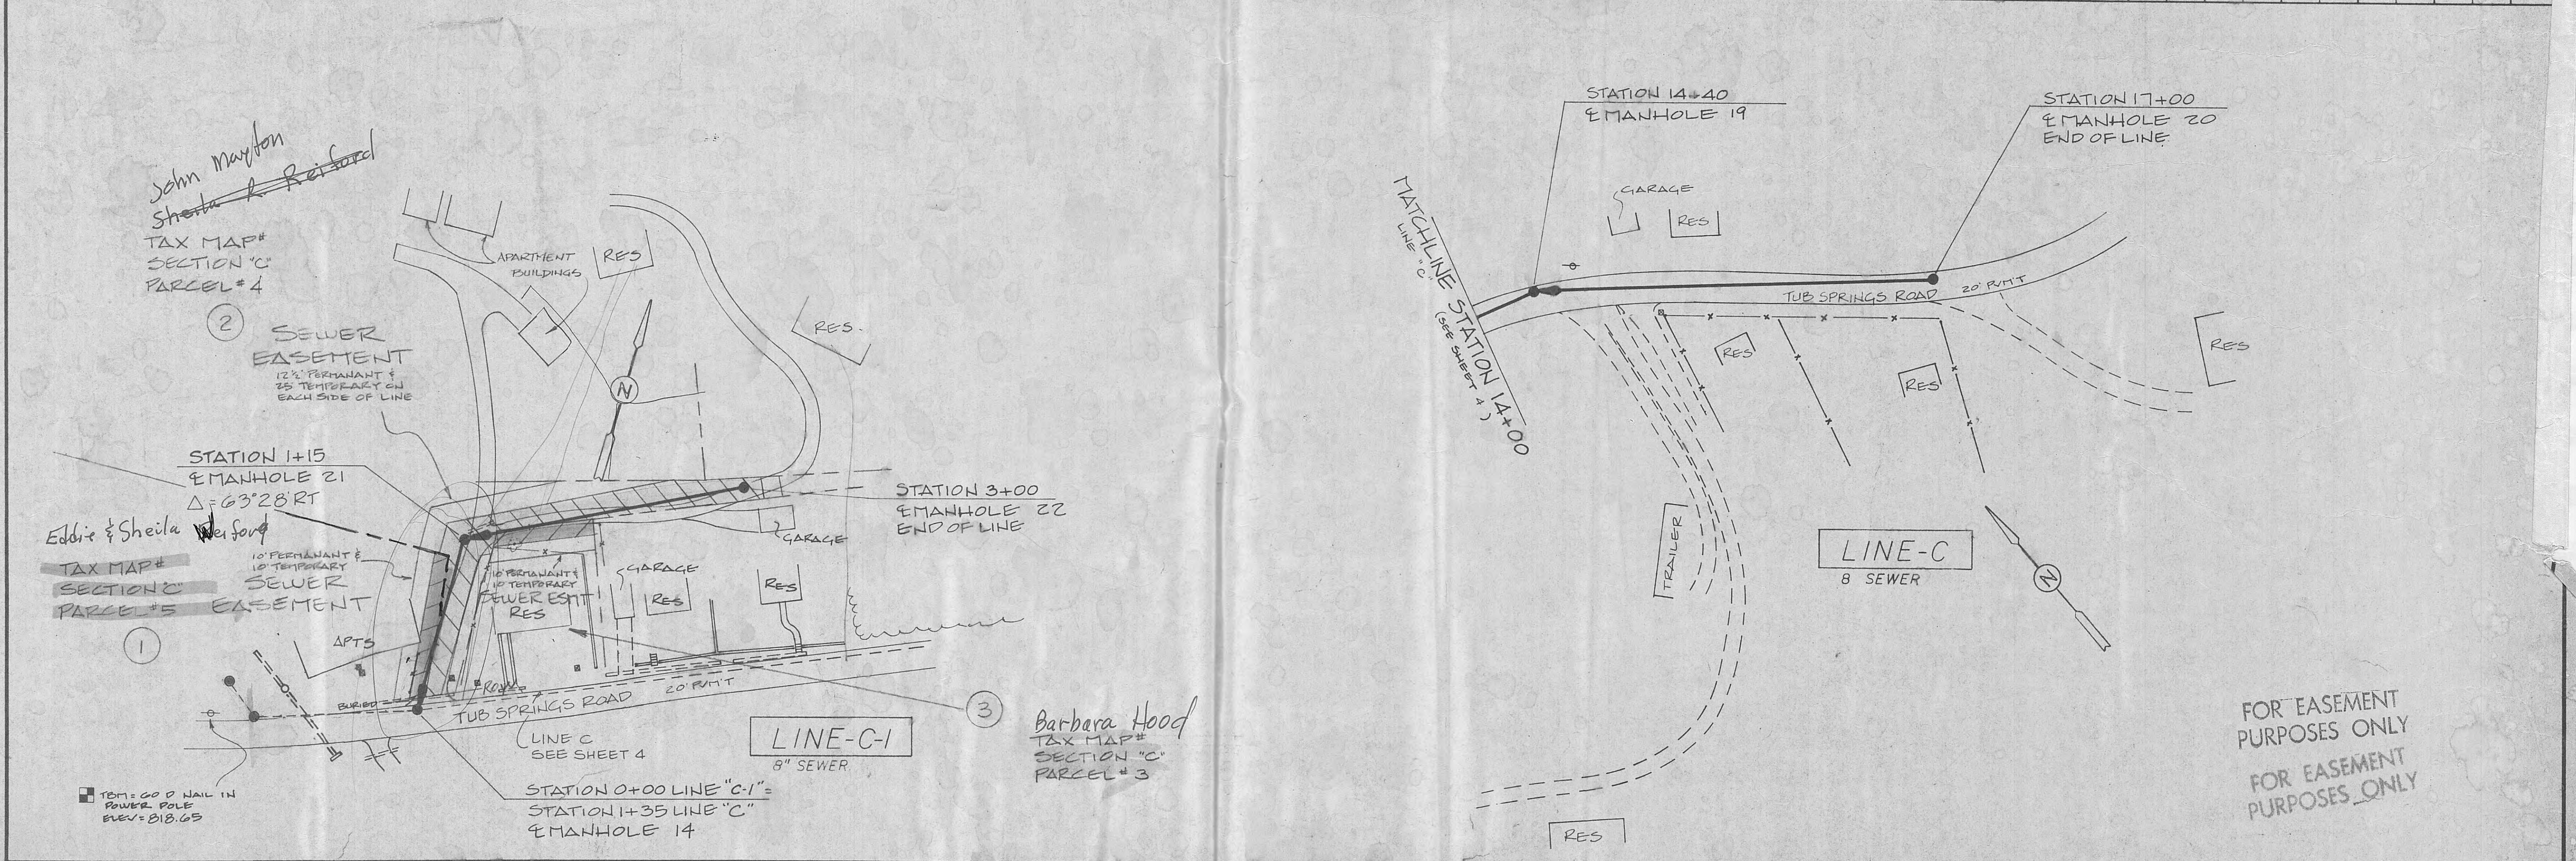


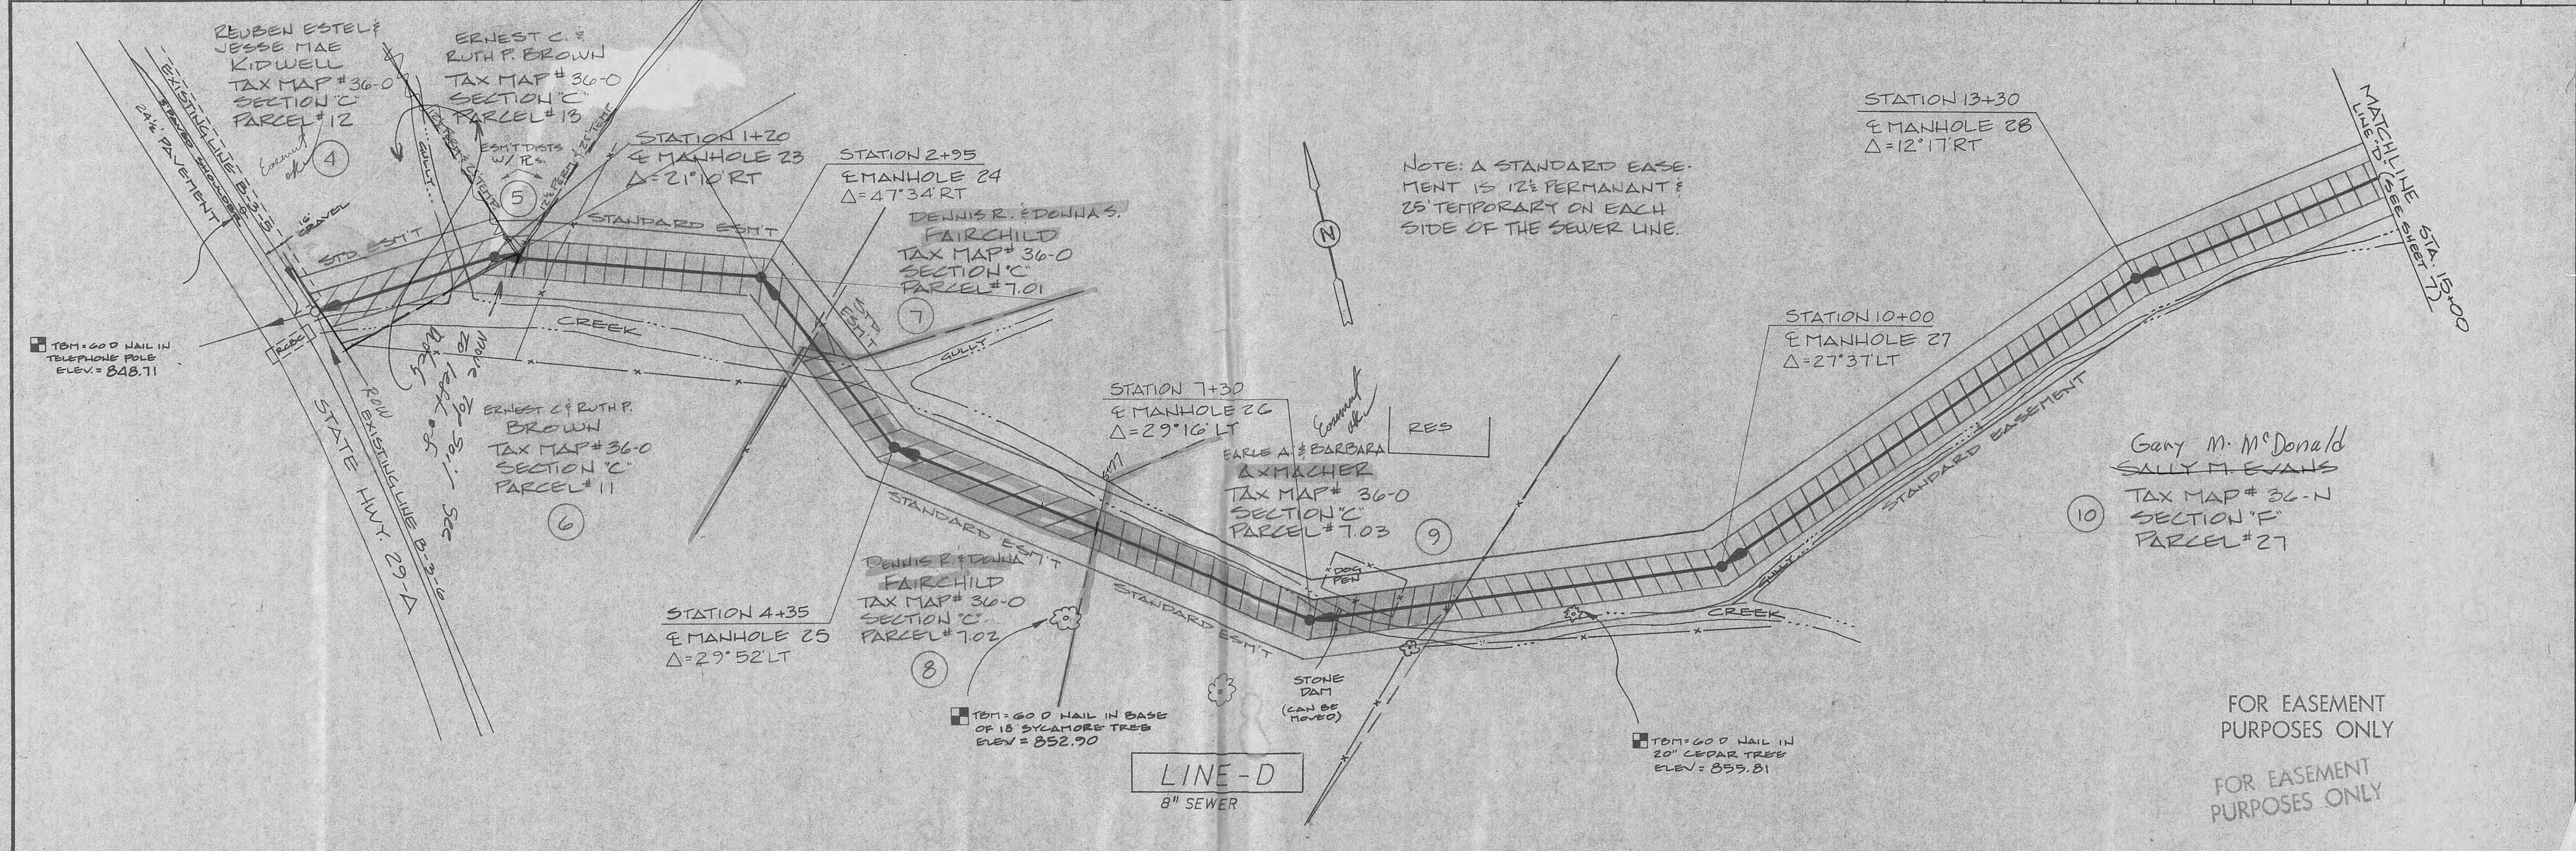

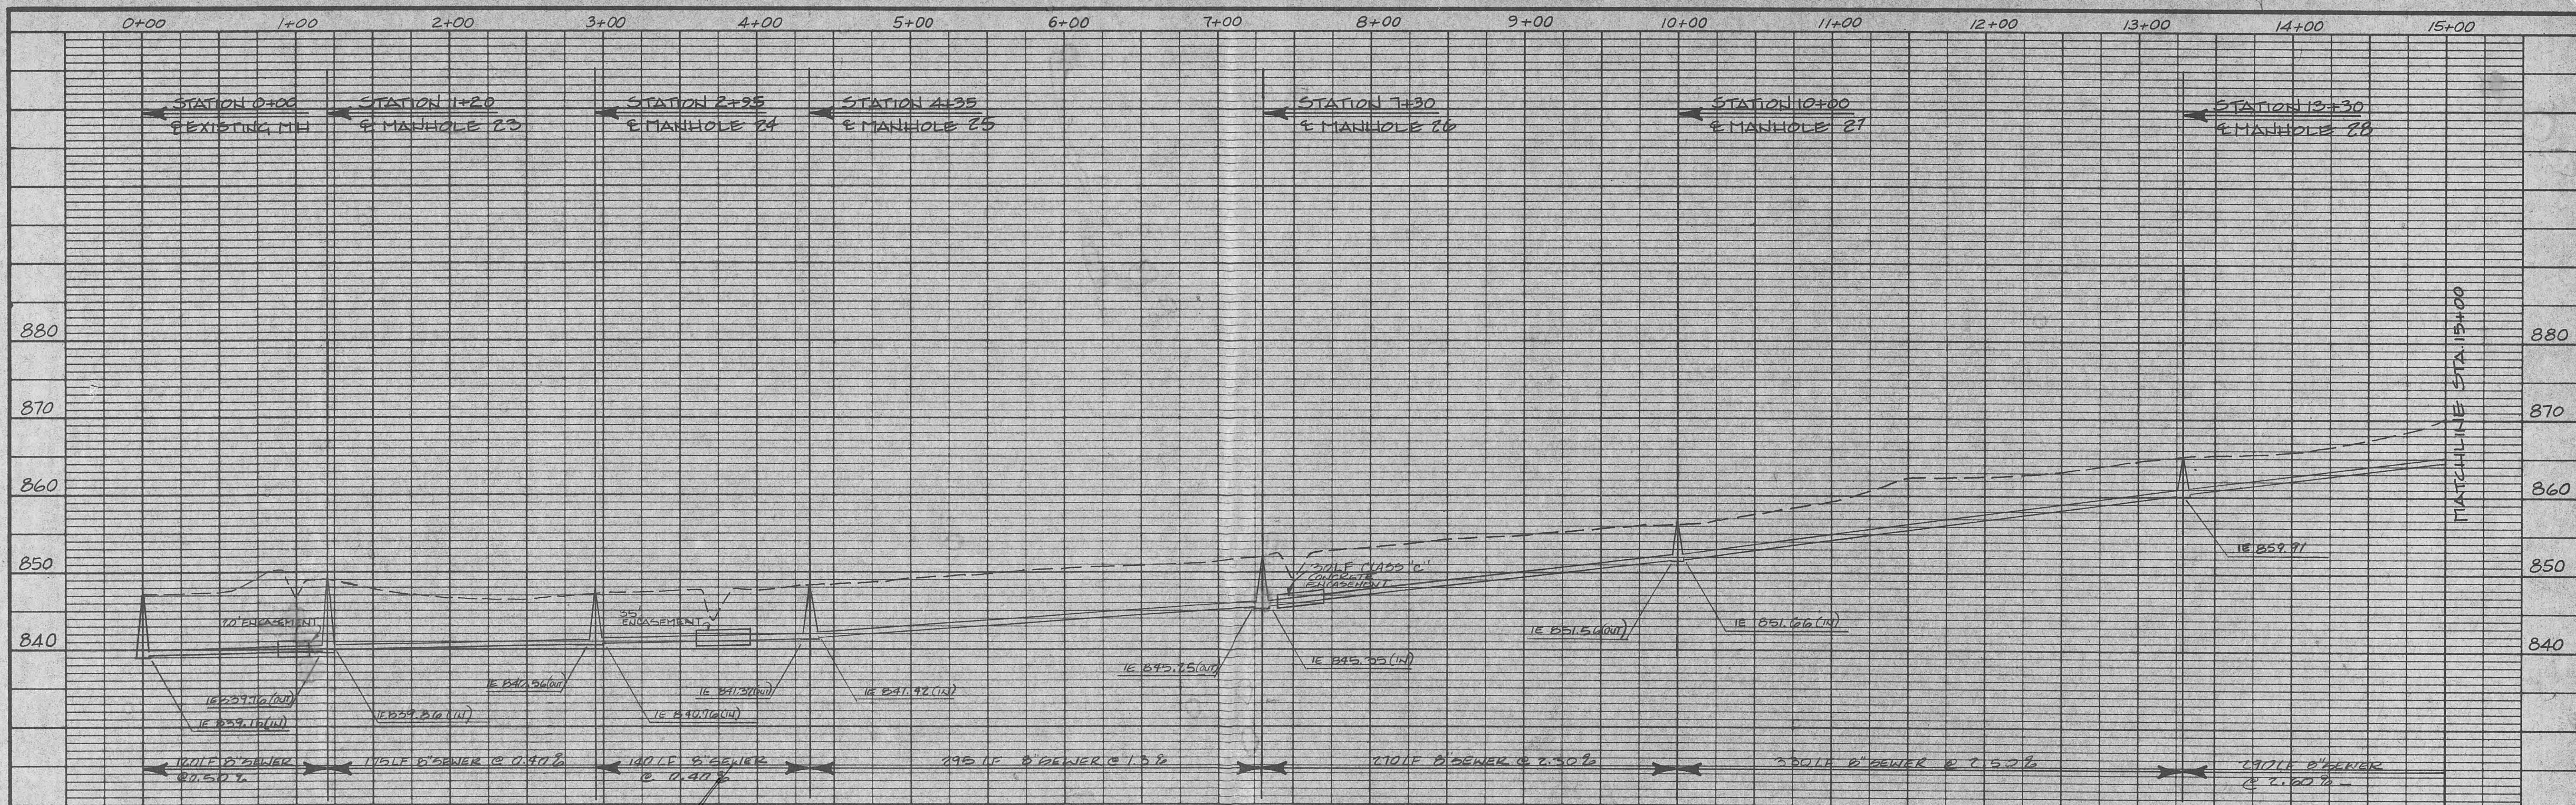



WHITE - TAYLOR - WALKER, INC.
BRENTWOOD, TENNESSEE

REVISION	DATE	DESCRIPTION	BY
DESIGNED	RET	SCALE	HOR 1"=50'
DRAWN	DLE	DATE	DEC. 88
CHECKED	RET	JOB NO.	88-05

SANITARY SEWERAGE
IMPROVEMENTS

LINE 'D' STA. 0+00 TO STA. 15+00
HARRIMAN, TENNESSEE

FOR EASEMENT
PURPOSES ONLY

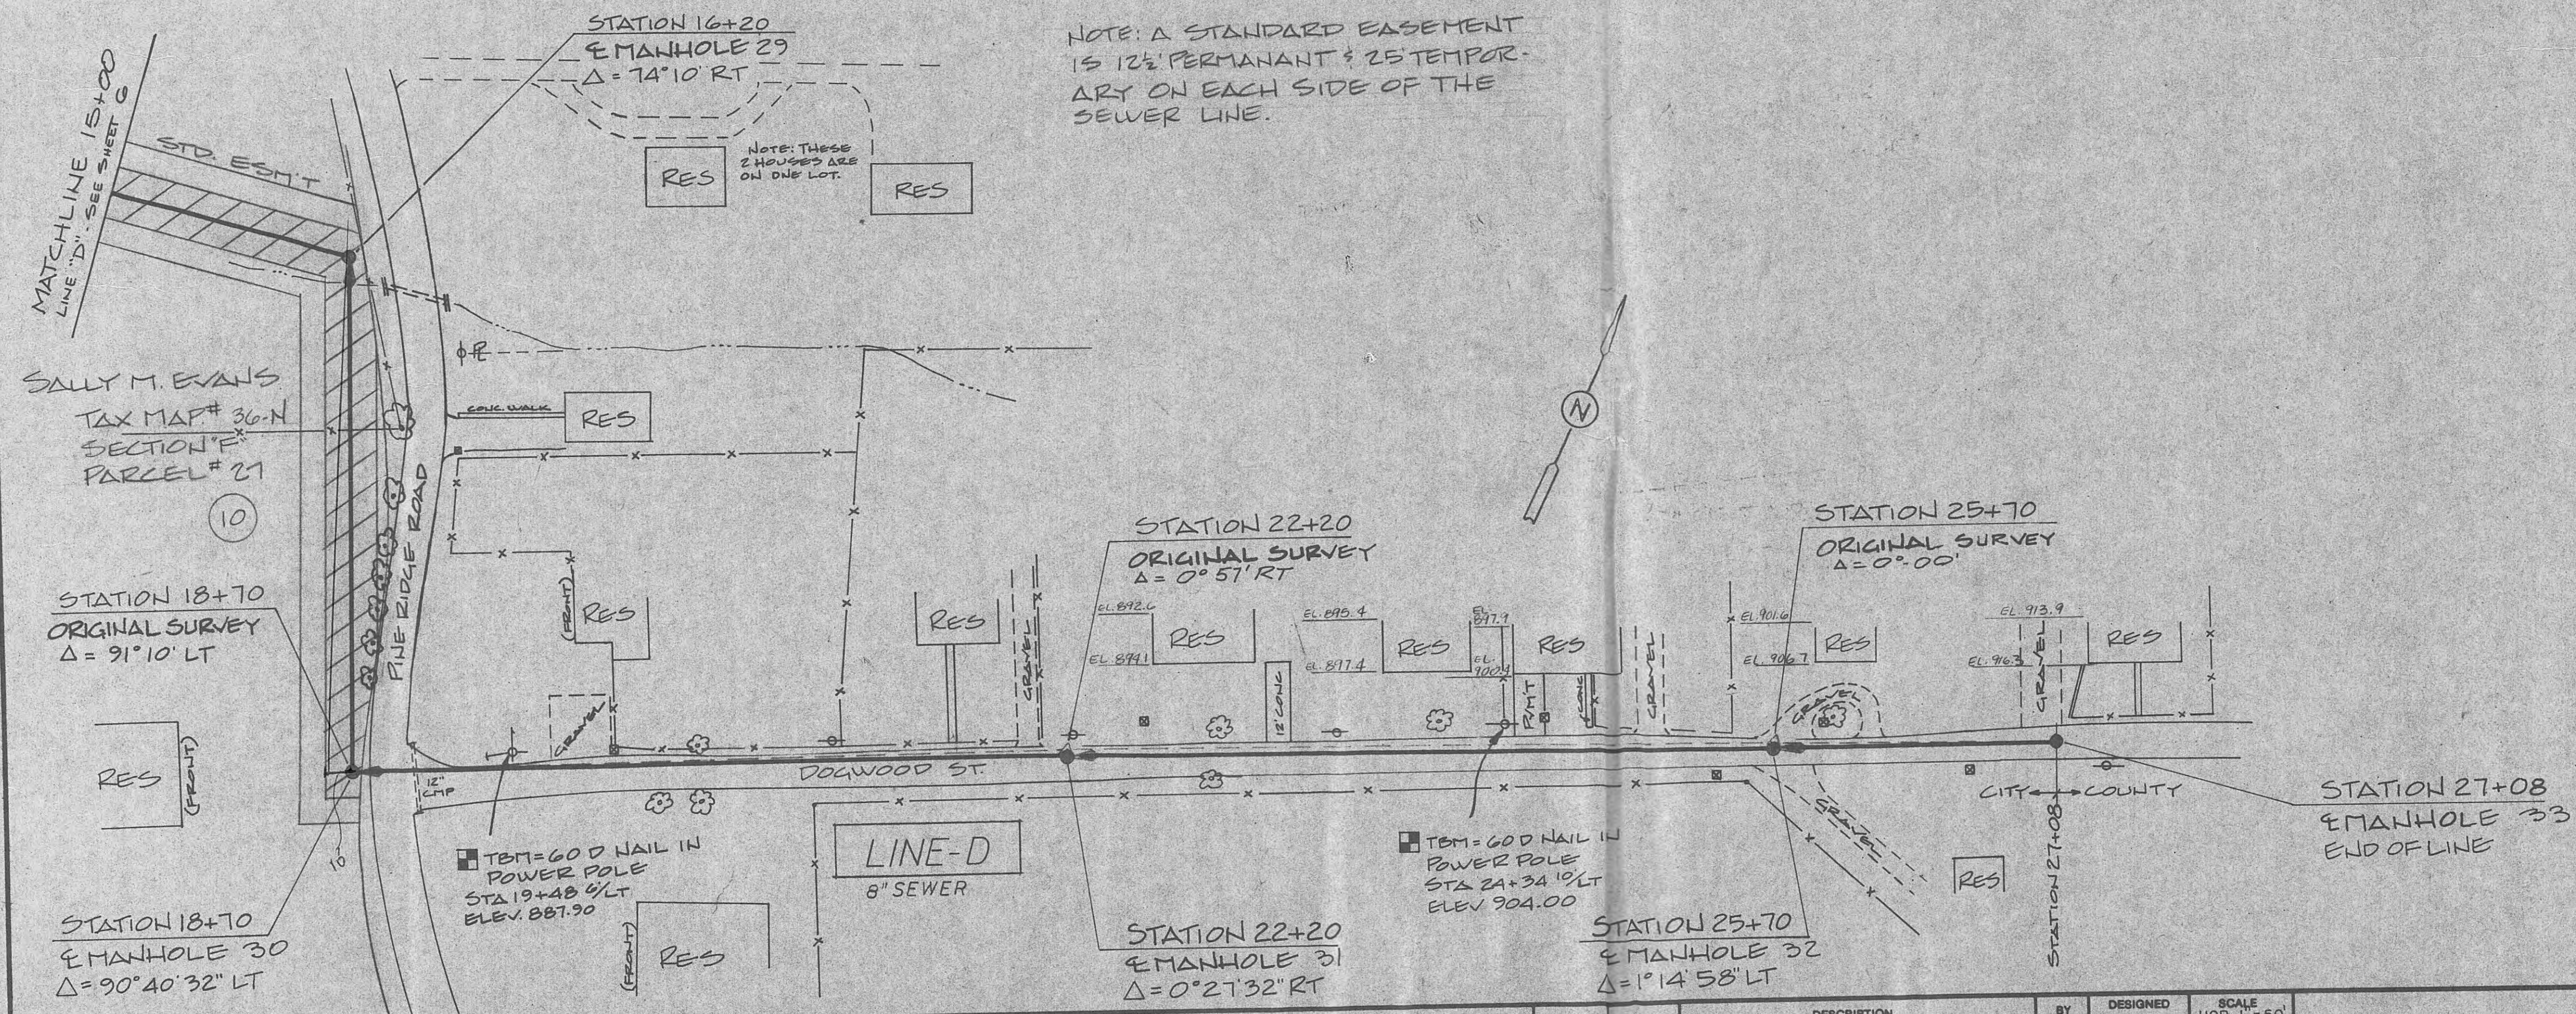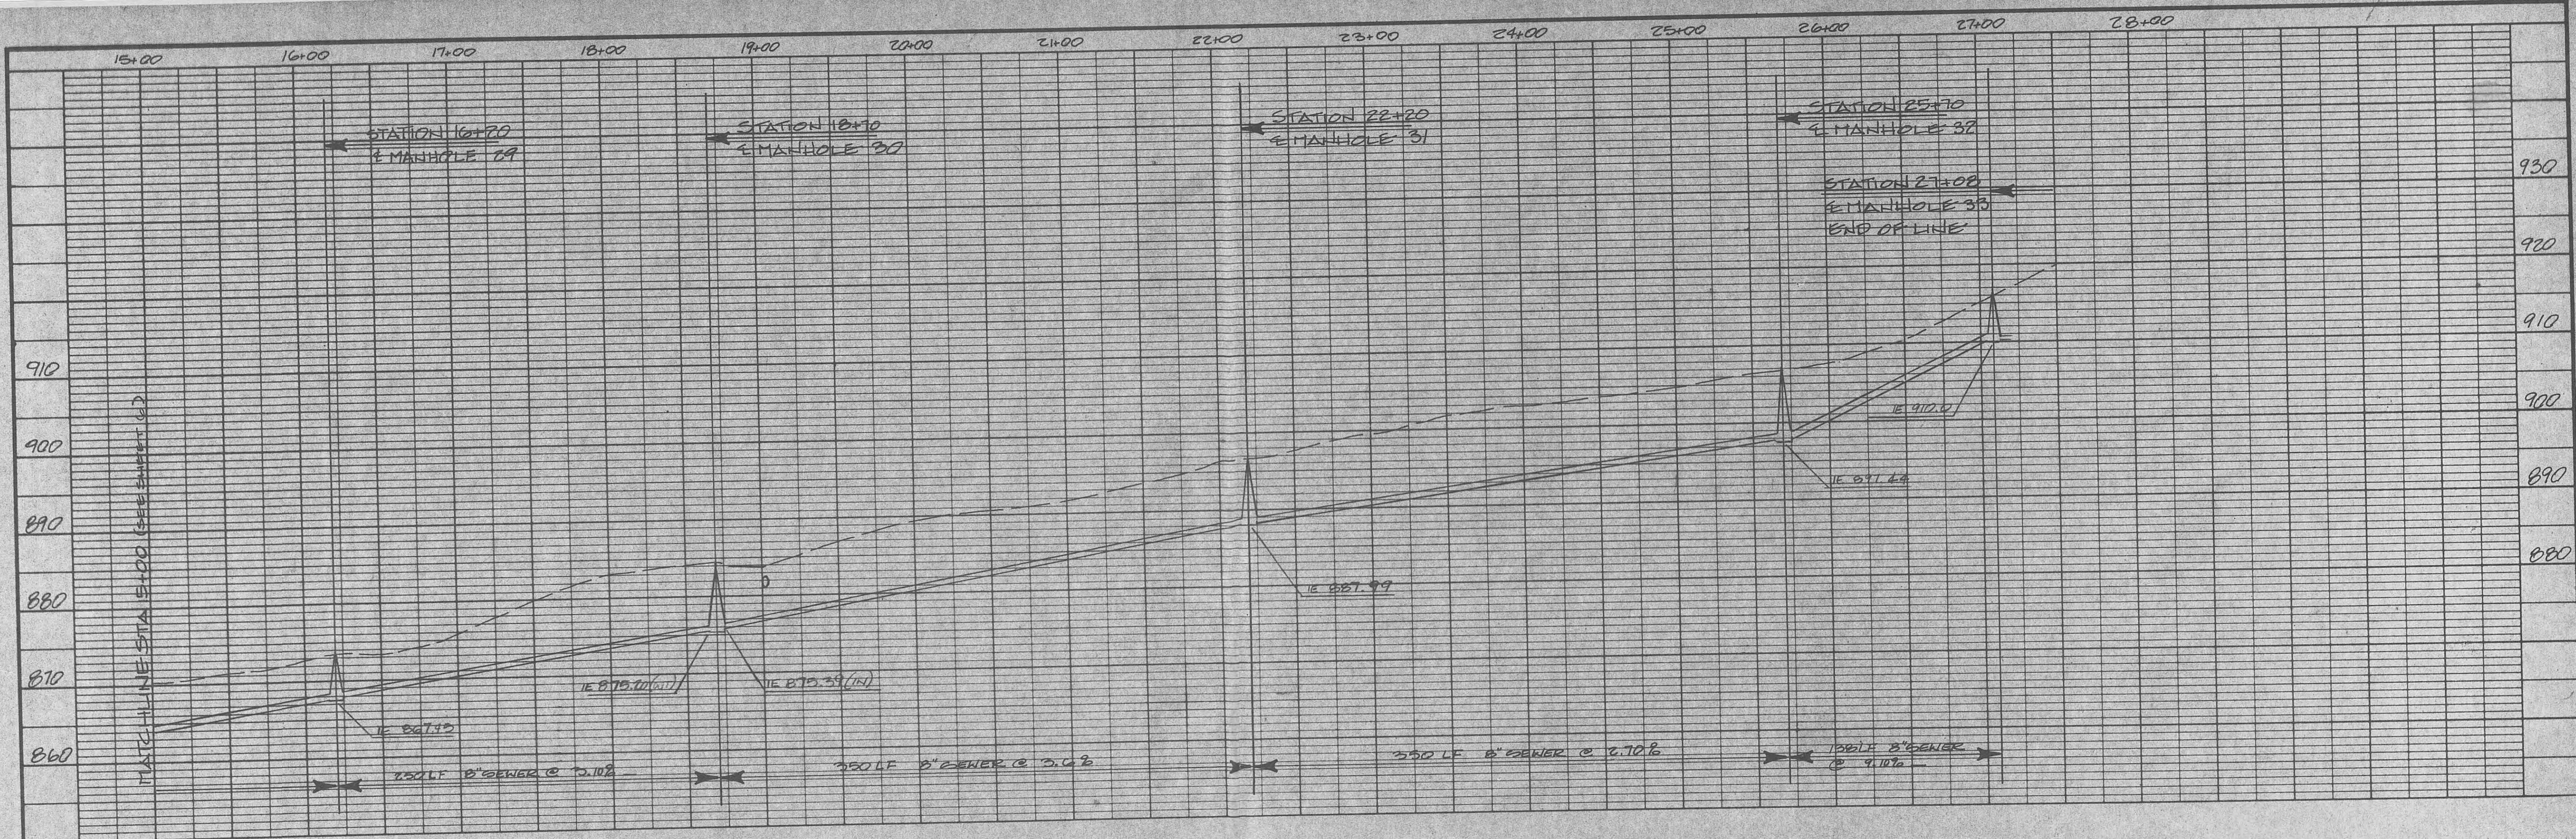

FOR EASEMENT
PURPOSES ONLY
FOR EASEMENT
PURPOSES ONLY

WHITE - TAYLOR - WALKER, INC.
BRENTWOOD, TENNESSEE

REVISION	DATE	DESCRIPTION	BY
DESIGNED	RET	SCALE	HOR 1"=50'
DRAWN	DLE	DATE	DEC 88
CHECKED	RET	JOB NO.	88-05

SANITARY SEWERAGE
IMPROVEMENTS

LINE "D" STA. 15+00 TO STA. 27+08 EQL.
HARRIMAN, TENNESSEE.

SHEET
7
OF

