


NO.	REVISION	DATE	BY

HARRIMAN UTILITIES-GAS SYSTEM
HUB-HARRIMAN, TENNESSEE
HARRIMAN/EMORY HEIGHTS

DRAWN BY: GM
APP'D BY: _____
DATE: 1994

GARRY MARLOW DESIGN
615-882-3855
HARRIMAN, TENNESSEE

SCALE: 1' = 2'
SHEET NO.
7 OF 21

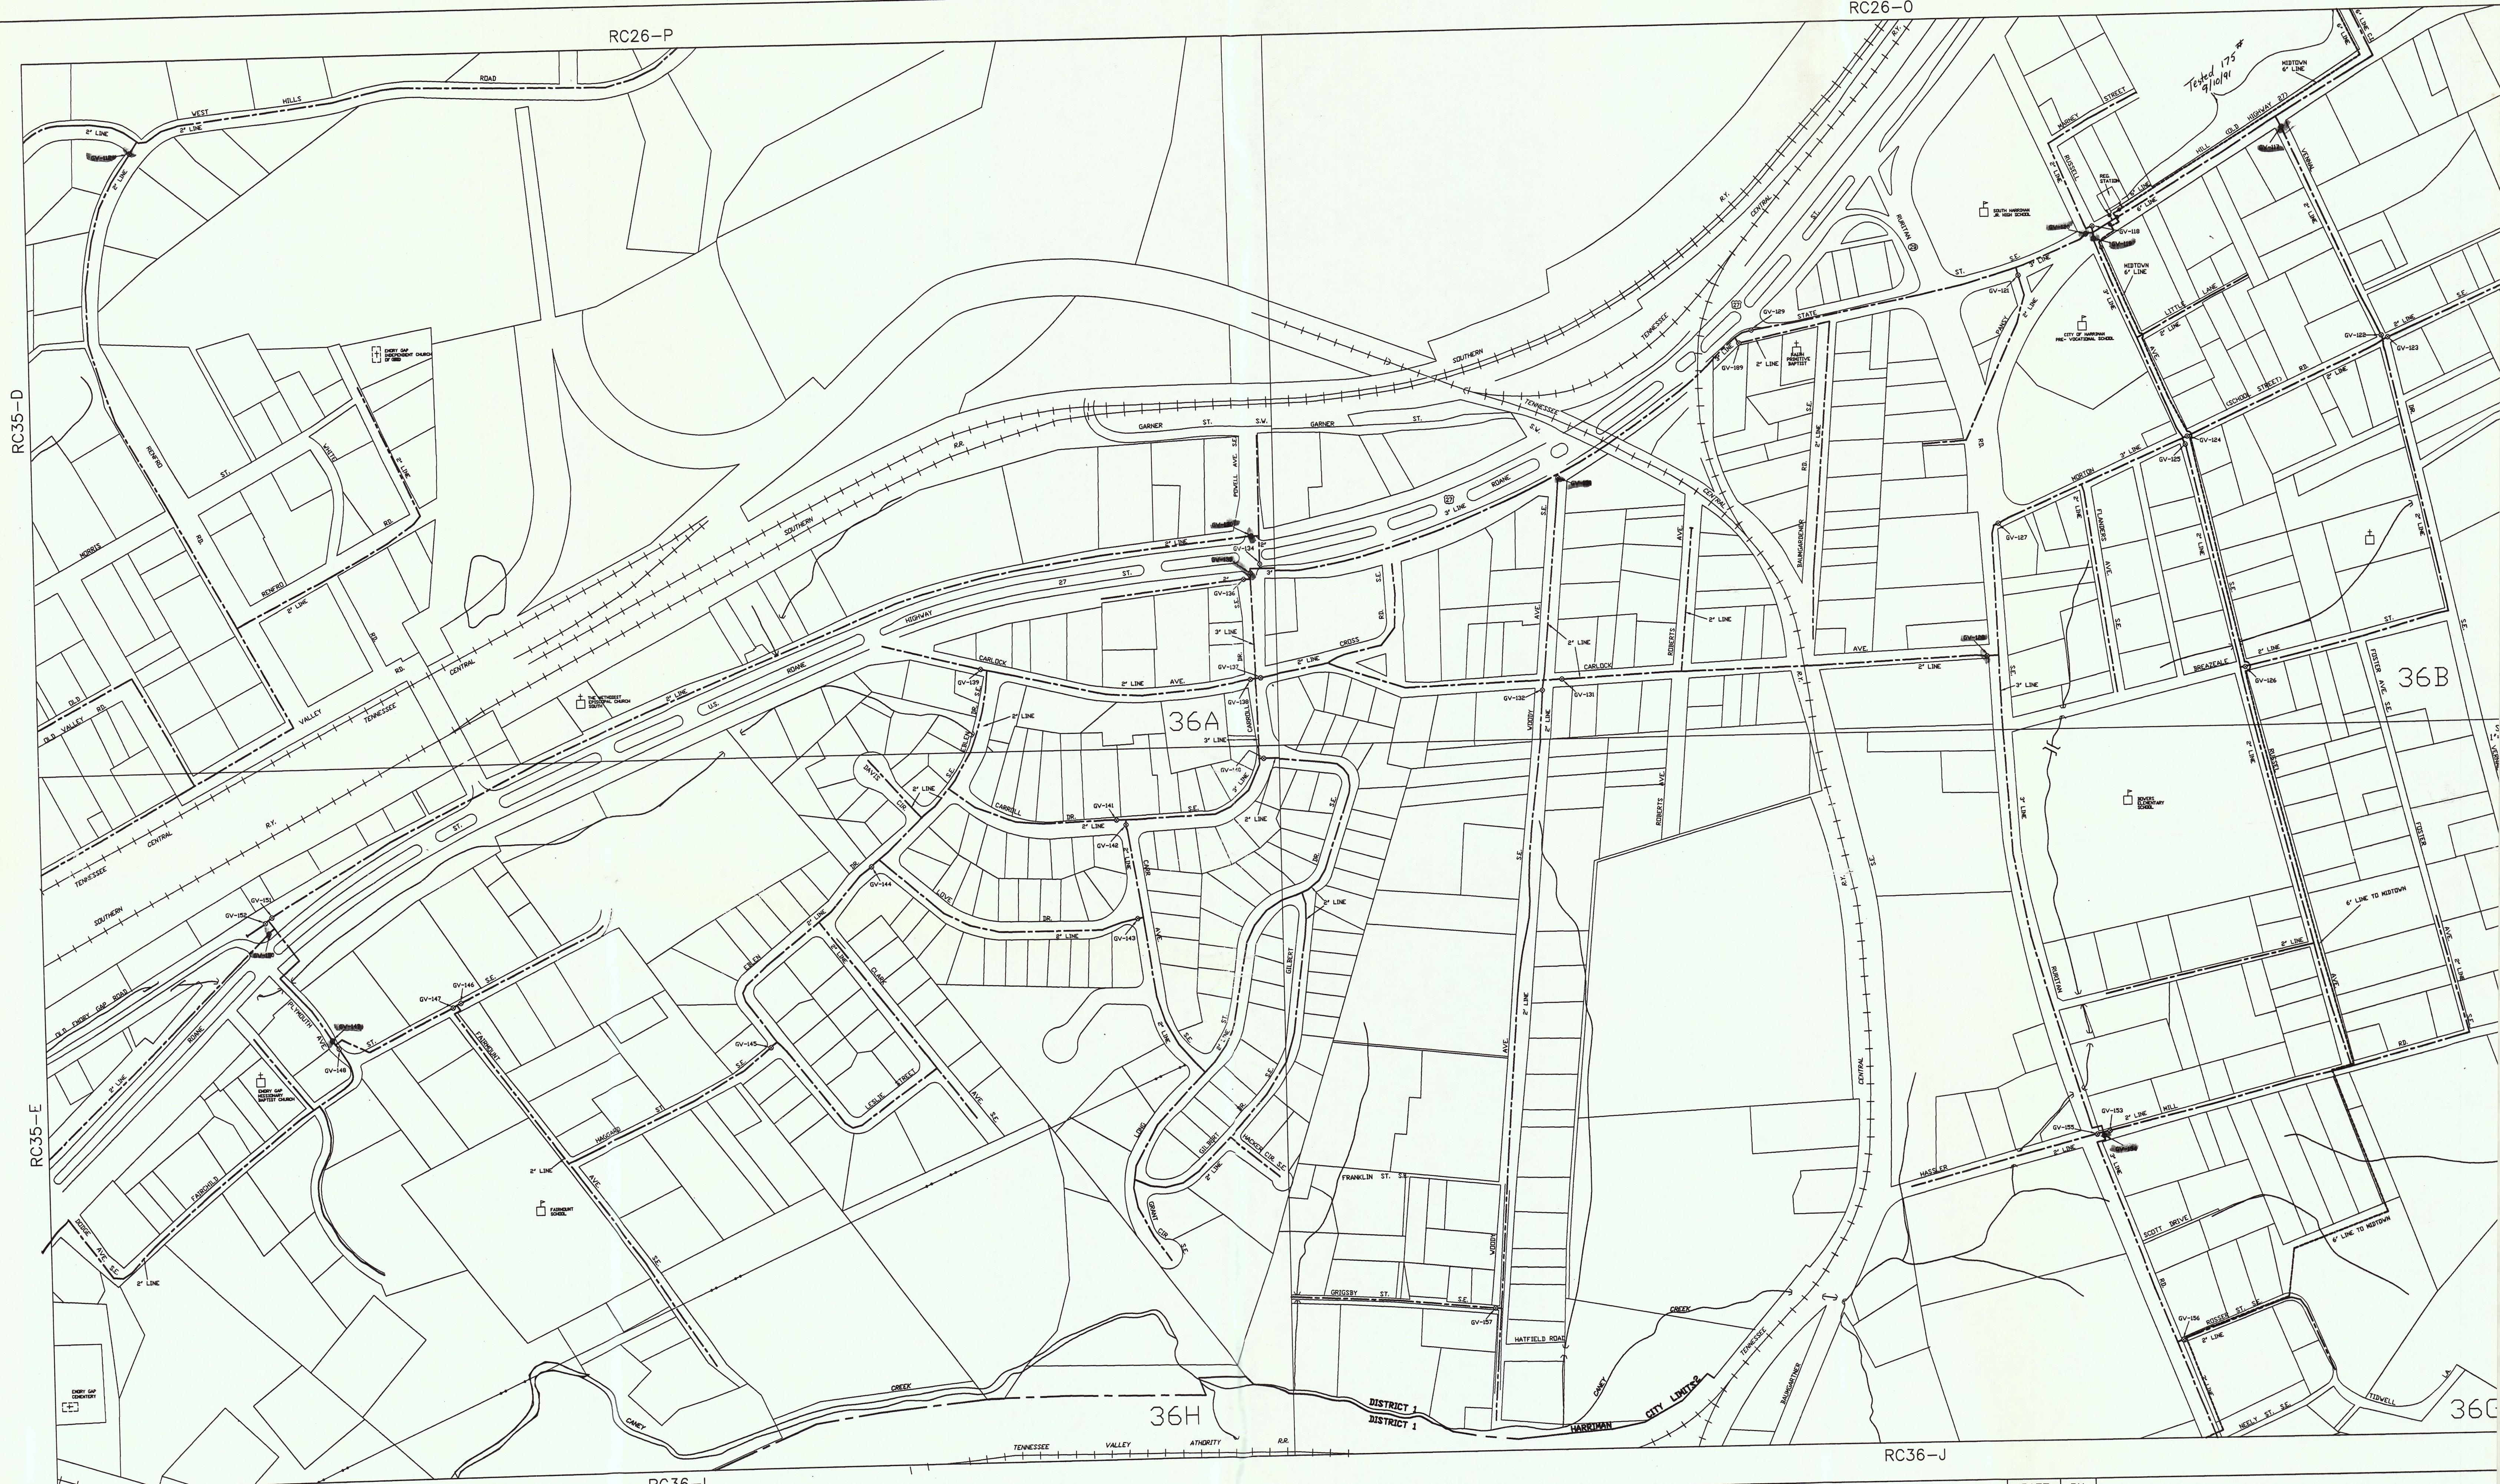

RC25-N

RC25-M

RC35-B



NO.

REVISION

DATE

BY

HARRIMAN UTILITIES-GAS SYSTEM


HUB-HARRIMAN, TENNESSEE

WEST HILLS/EMORY GAP

DRAWN BY: GM
APP'D BY:
DATE: 1994

GARRY MARLOW DESIGN
615-892-3855
HARRIMAN, TENNESSEE

SCALE: 1' =
SHEET NO
9 OF 2

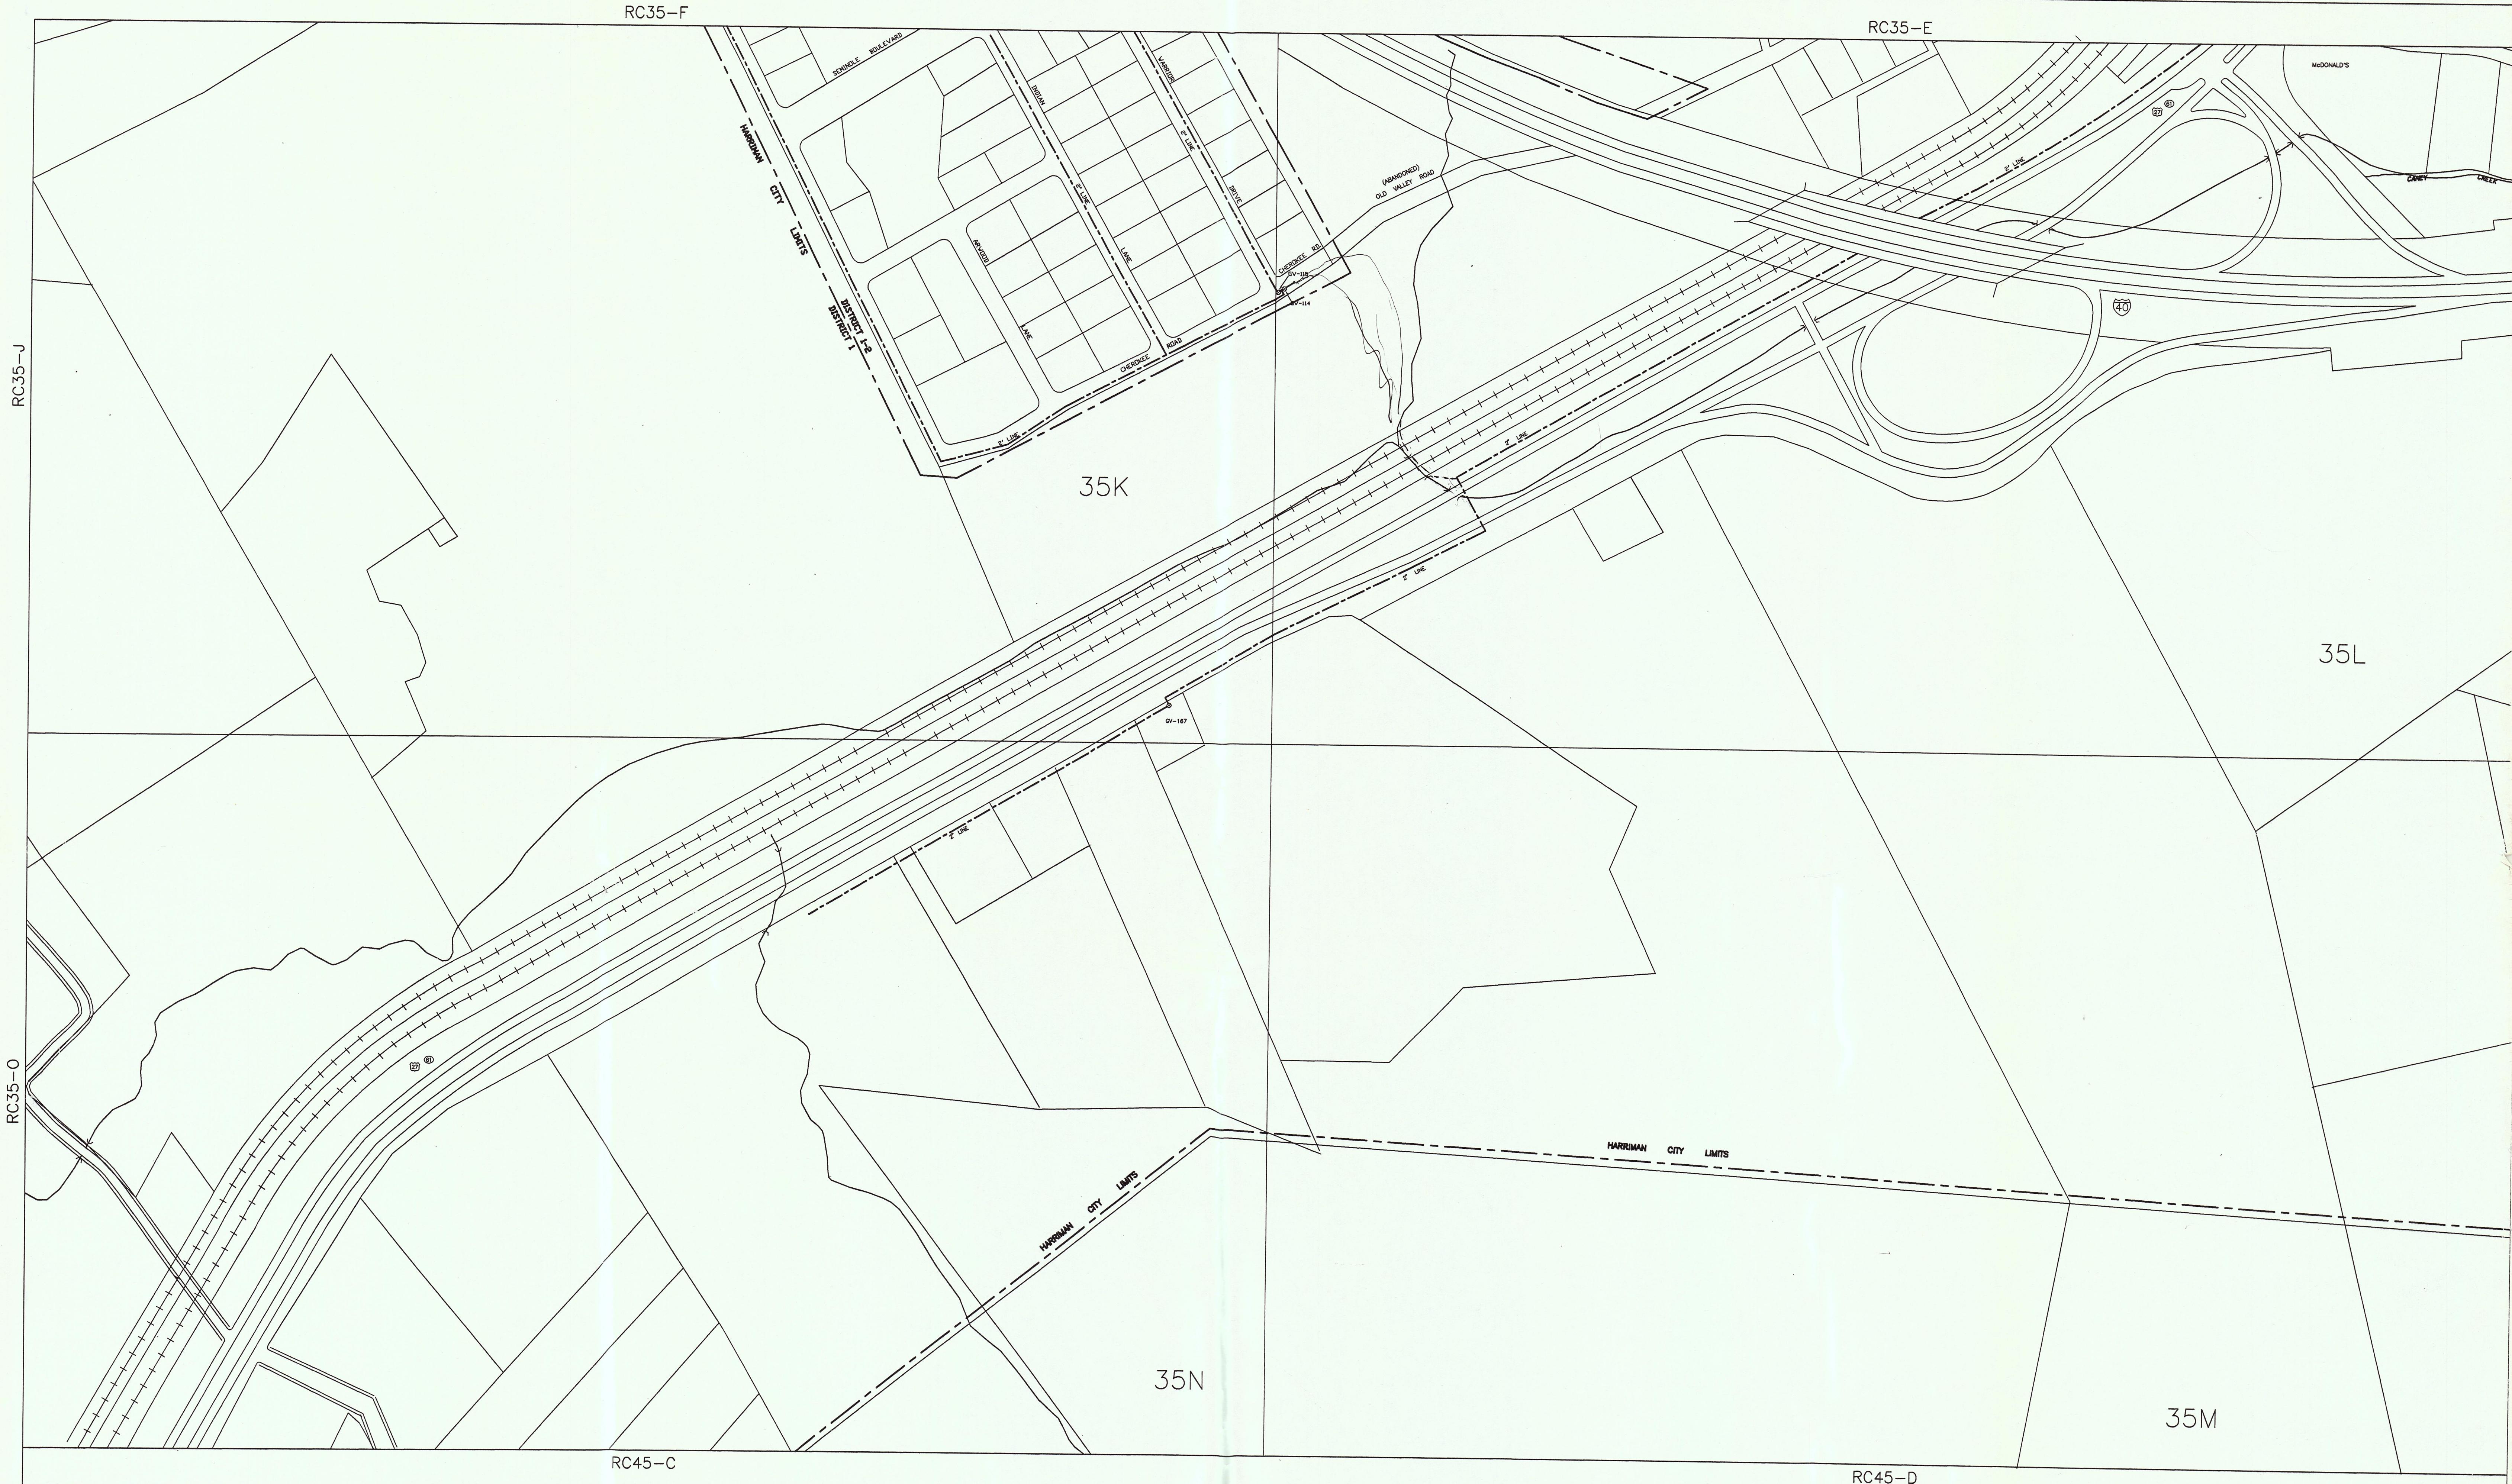


RC26-1

RC26-G

RC25-L

RC25-M

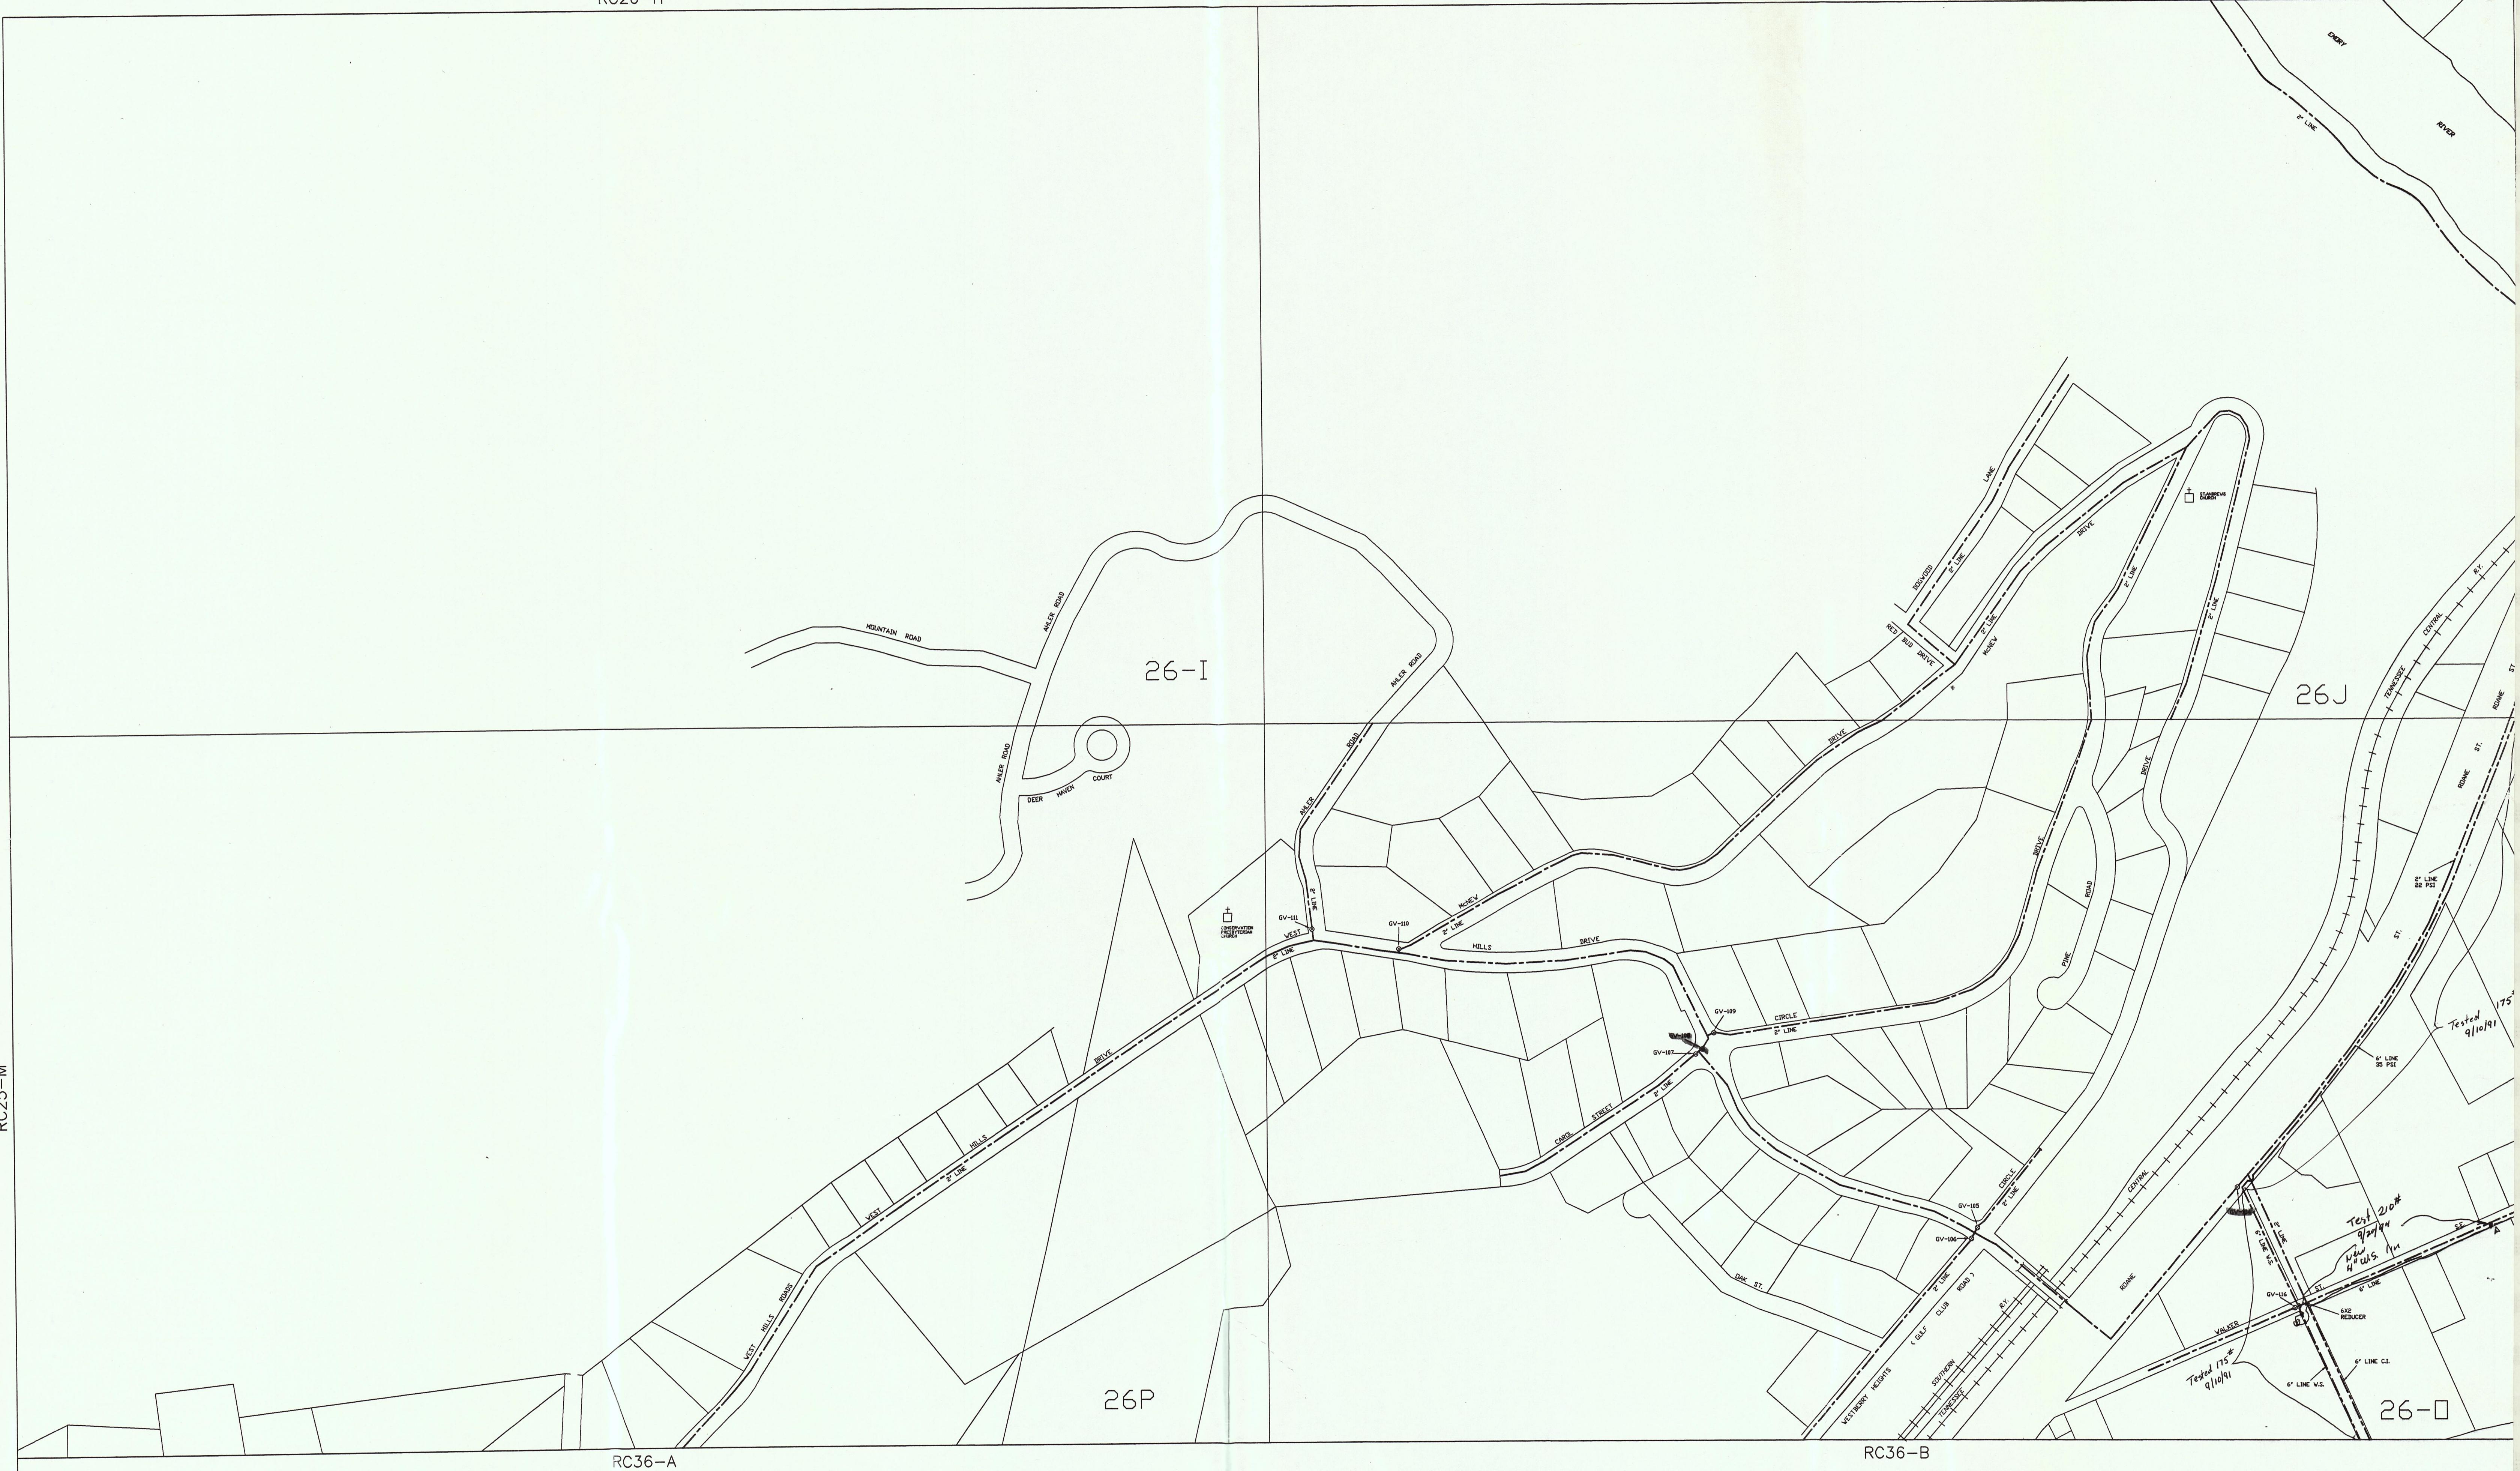

HARRIMAN UTILITIES-GAS SYSTEM
HUB-HARRIMAN, TENNESSEE
WEST HILLS

AWN BY: <u>GM</u>	GARRY MARLOW DESIGN
P'D BY: _____	615-882-3855
TE: <u>1994</u>	HARRIMAN, TENNESSEE

SCALE: 1" = 200'
SHEET NO.
8 OF 21