
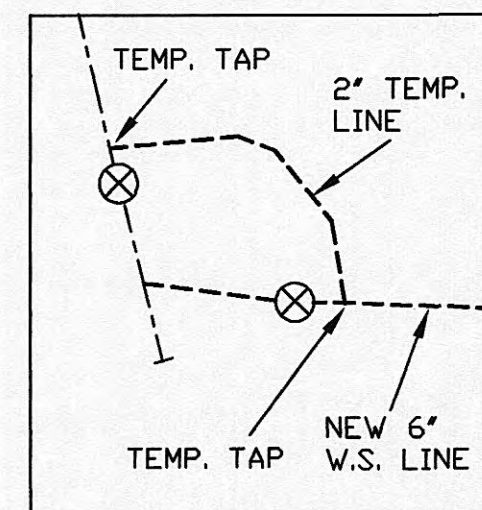


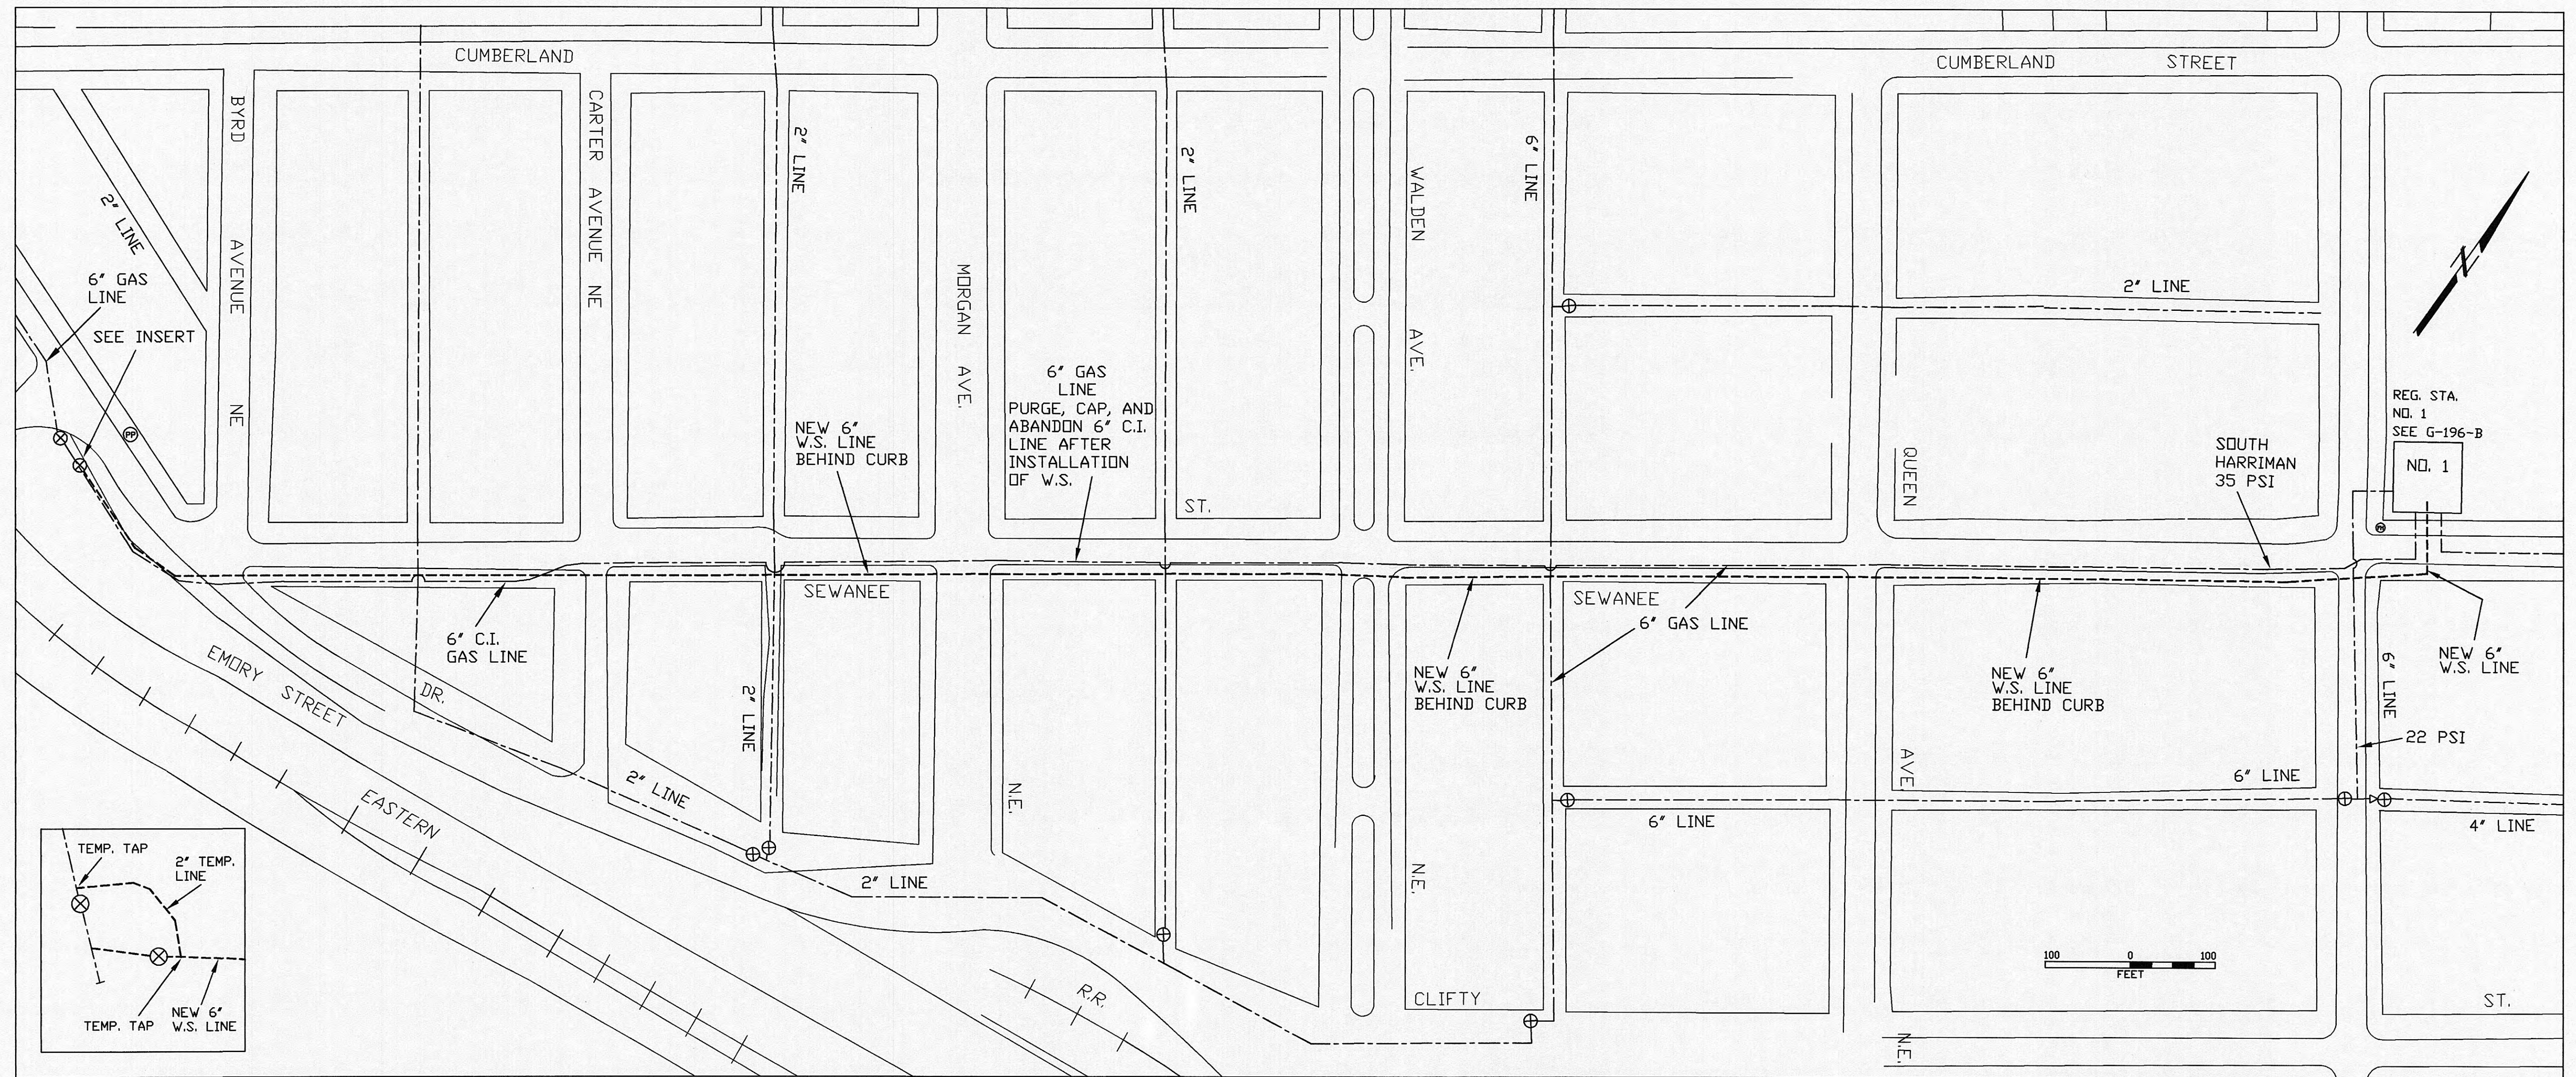


# HARRIMAN UTILITY BOARD HARRIMAN, TENNESSEE

|               |              |           |
|---------------|--------------|-----------|
| SCALE:        | APPROVED BY: | DRAWN BY: |
| DATE: 6/24/94 |              | GMDESIGN  |

BRIDGE LINE EXPRESS FEEDER COMPLETION  
2500' OF 6" W.S. LINE

DRAWING NUMBER  
G-226-D







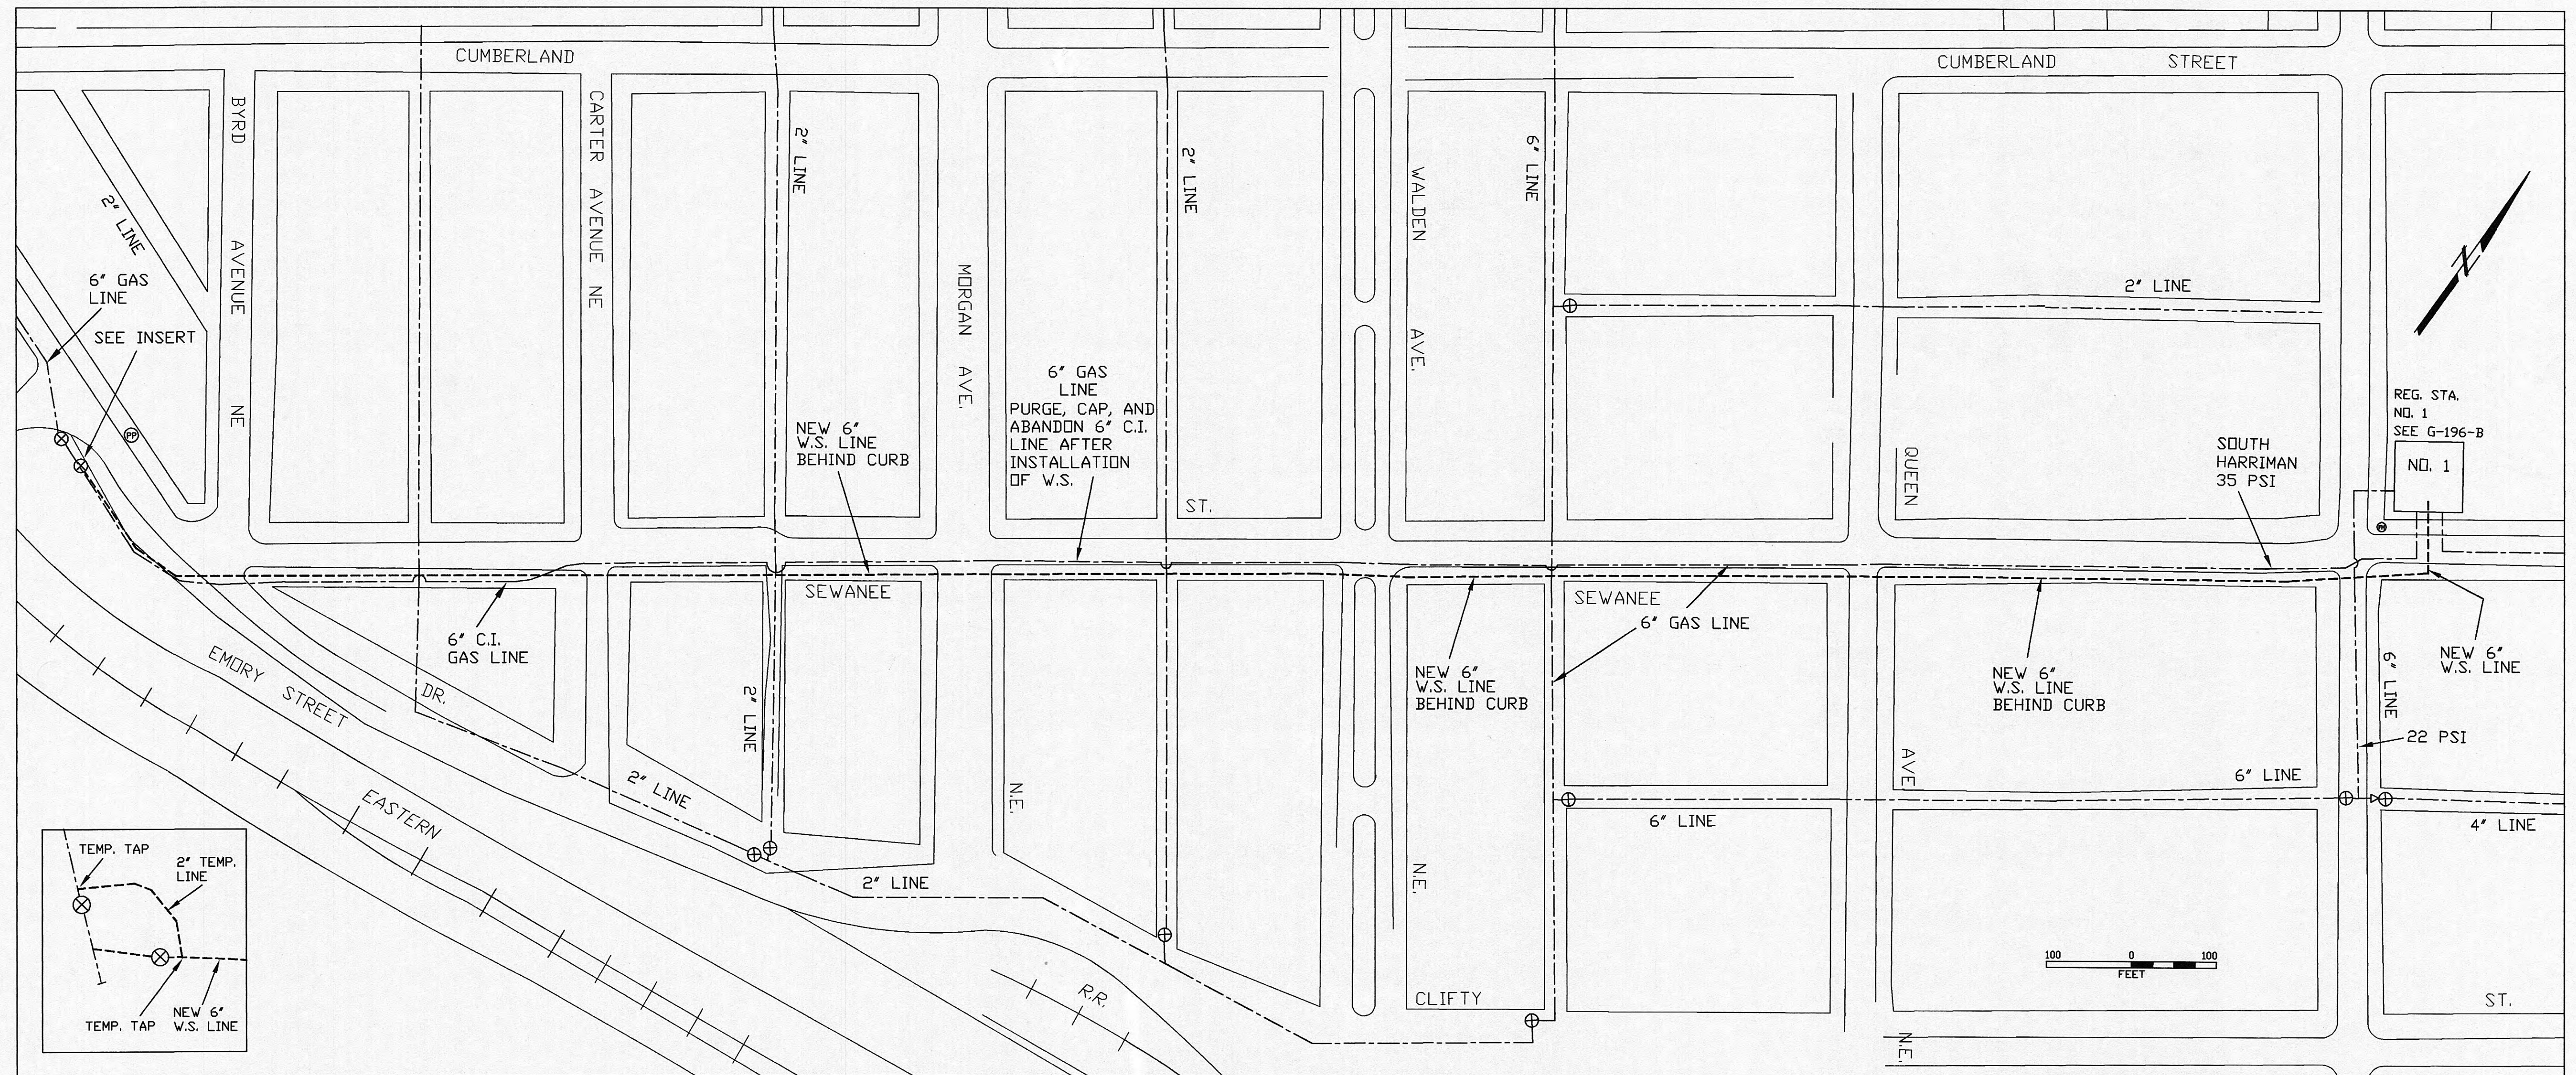

C:\DWG\SEWANE Mon Jun 27 08:56:14 1994 GARRY MARLOW DESIGN - HARRIMAN, TN

| HARRIMAN UTILITY BOARD<br>HARRIMAN, TENNESSEE                  |              |                           |
|----------------------------------------------------------------|--------------|---------------------------|
| SCALE:                                                         | APPROVED BY: | DRAWN BY:                 |
| DATE: 6/24/94                                                  |              | GMDESIGN                  |
| BRIDGE LINE EXPRESS FEEDER COMPLETION<br>2500' OF 6" W.S. LINE |              |                           |
|                                                                |              | DRAWING NUMBER<br>G-226-D |



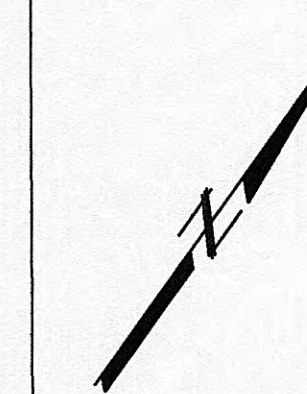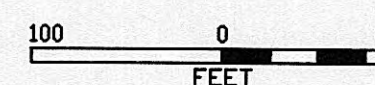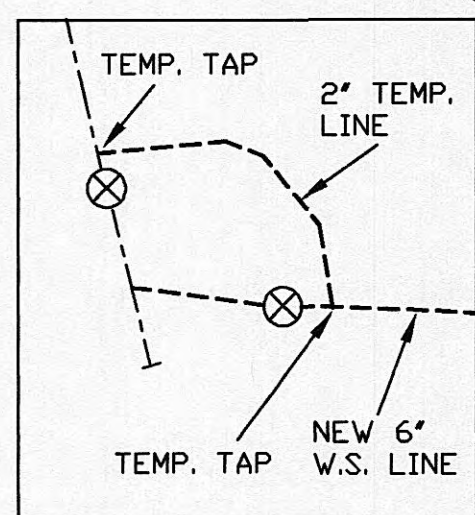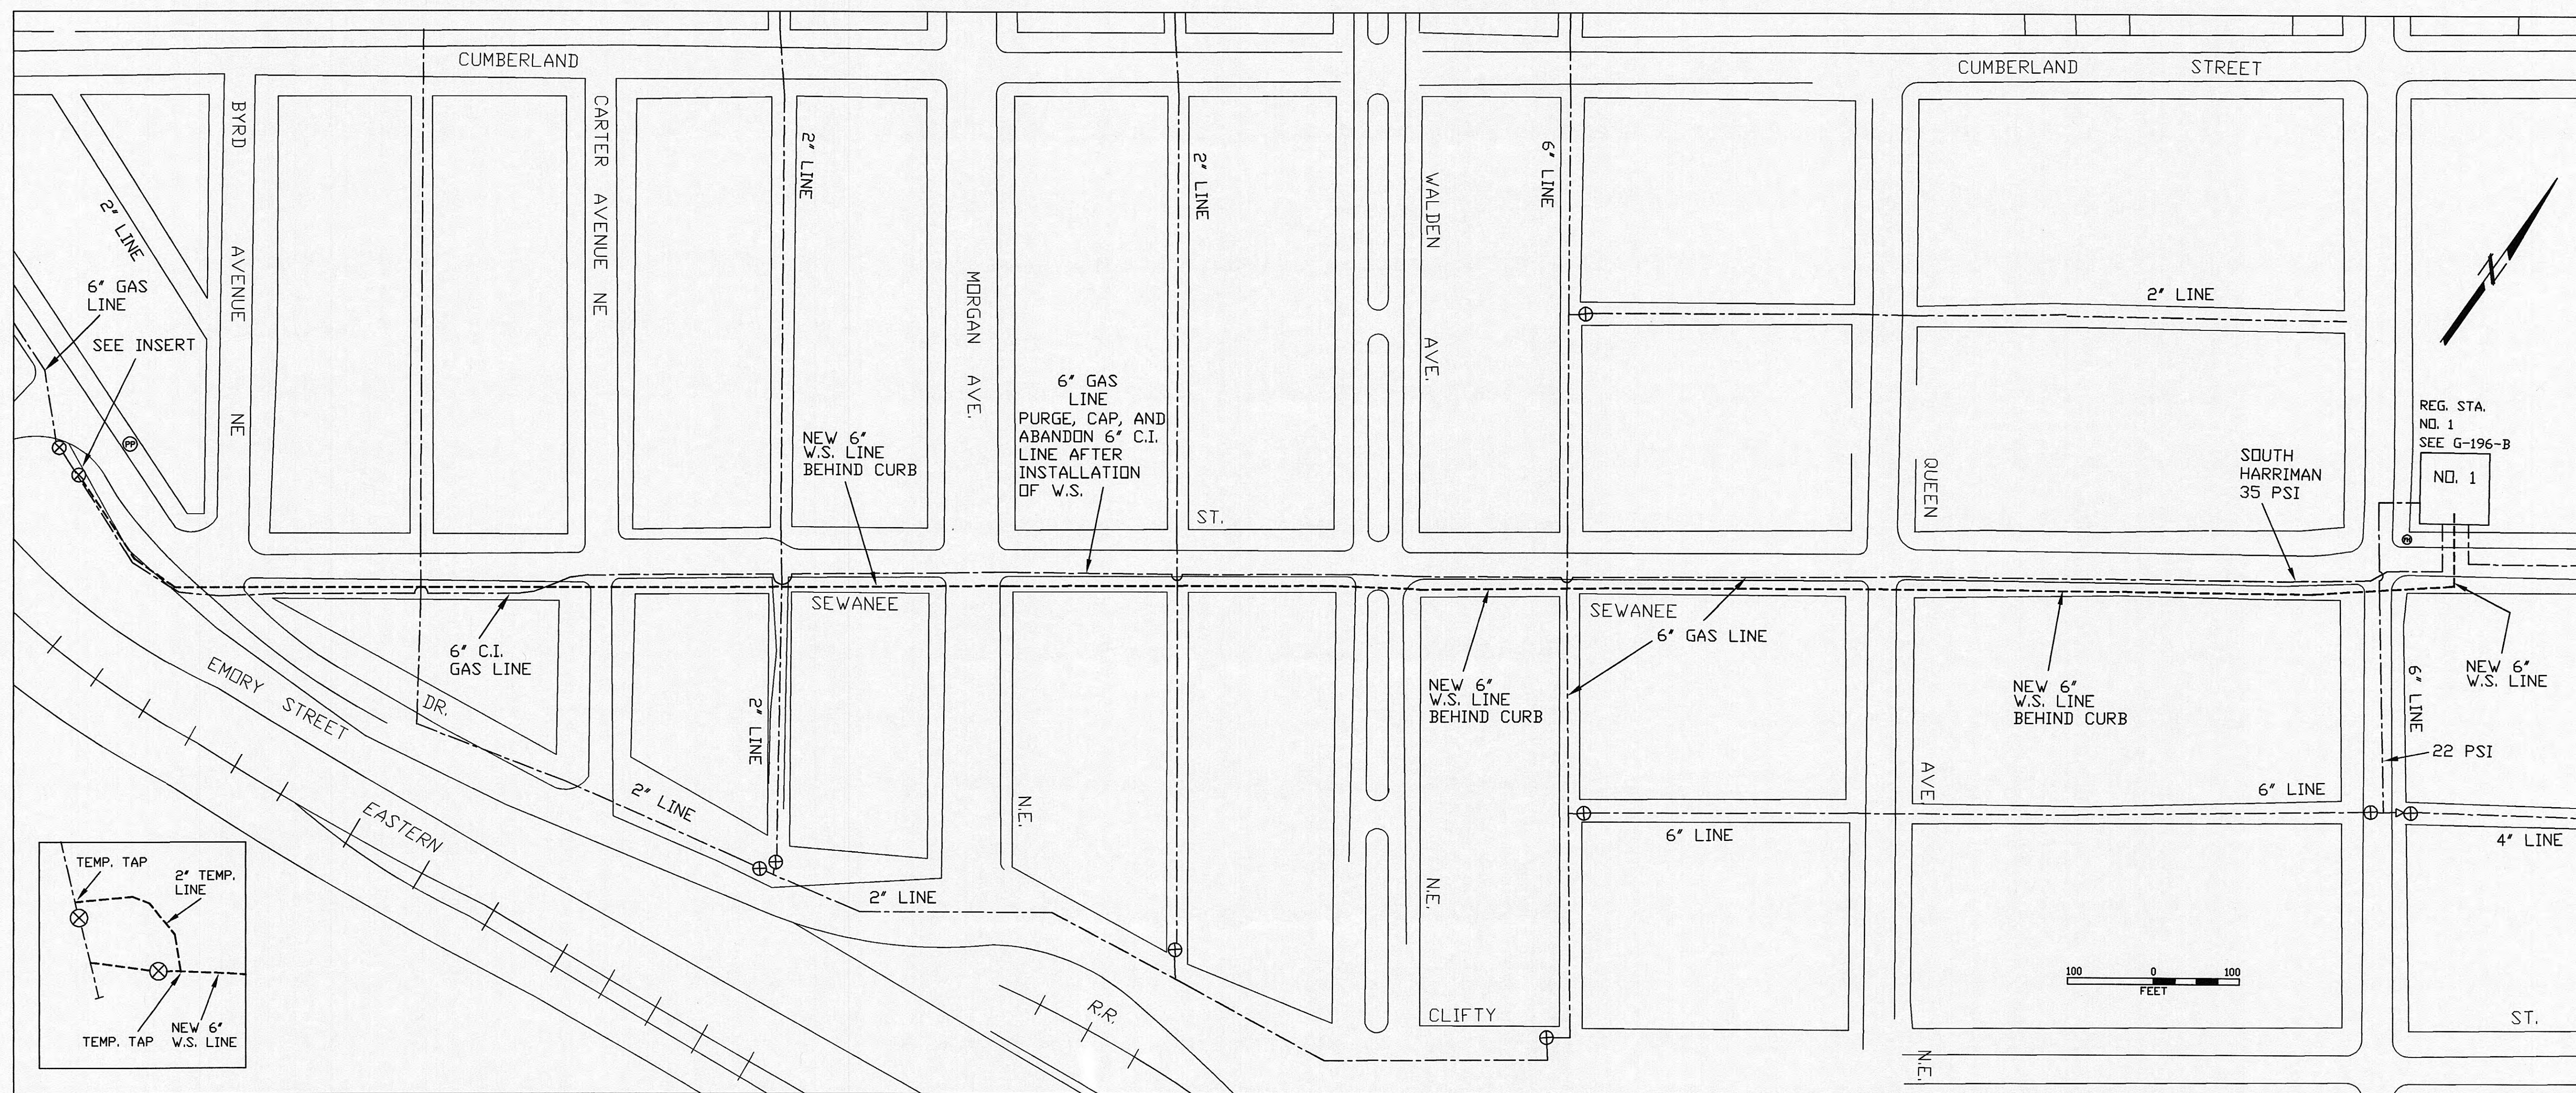

REG. STA.  
NO. 1  
SEE G-196-B  
NO. 1

SOUTH  
HARRIMAN  
35 PSI

NEW 6"  
W.S. LINE  
22 PSI

6" LINE

4" LINE

ST.

# HARRIMAN UTILITY BOARD HARRIMAN, TENNESSEE

|               |              |           |
|---------------|--------------|-----------|
| SCALE:        | APPROVED BY: | DRAWN BY: |
| DATE: 6/24/94 |              | GMDESIGN  |

BRIDGE LINE EXPRESS FEEDER COMPLETION  
2500' OF 6" W.S. LINE

DRAWING NUMBER  
G-226-D