

PLATEAU UTILITY DISTRICT


Morgan County, Tennessee

WATER LINE ADDITIONS


CONTRACT 199

1999

LOCATION MAP

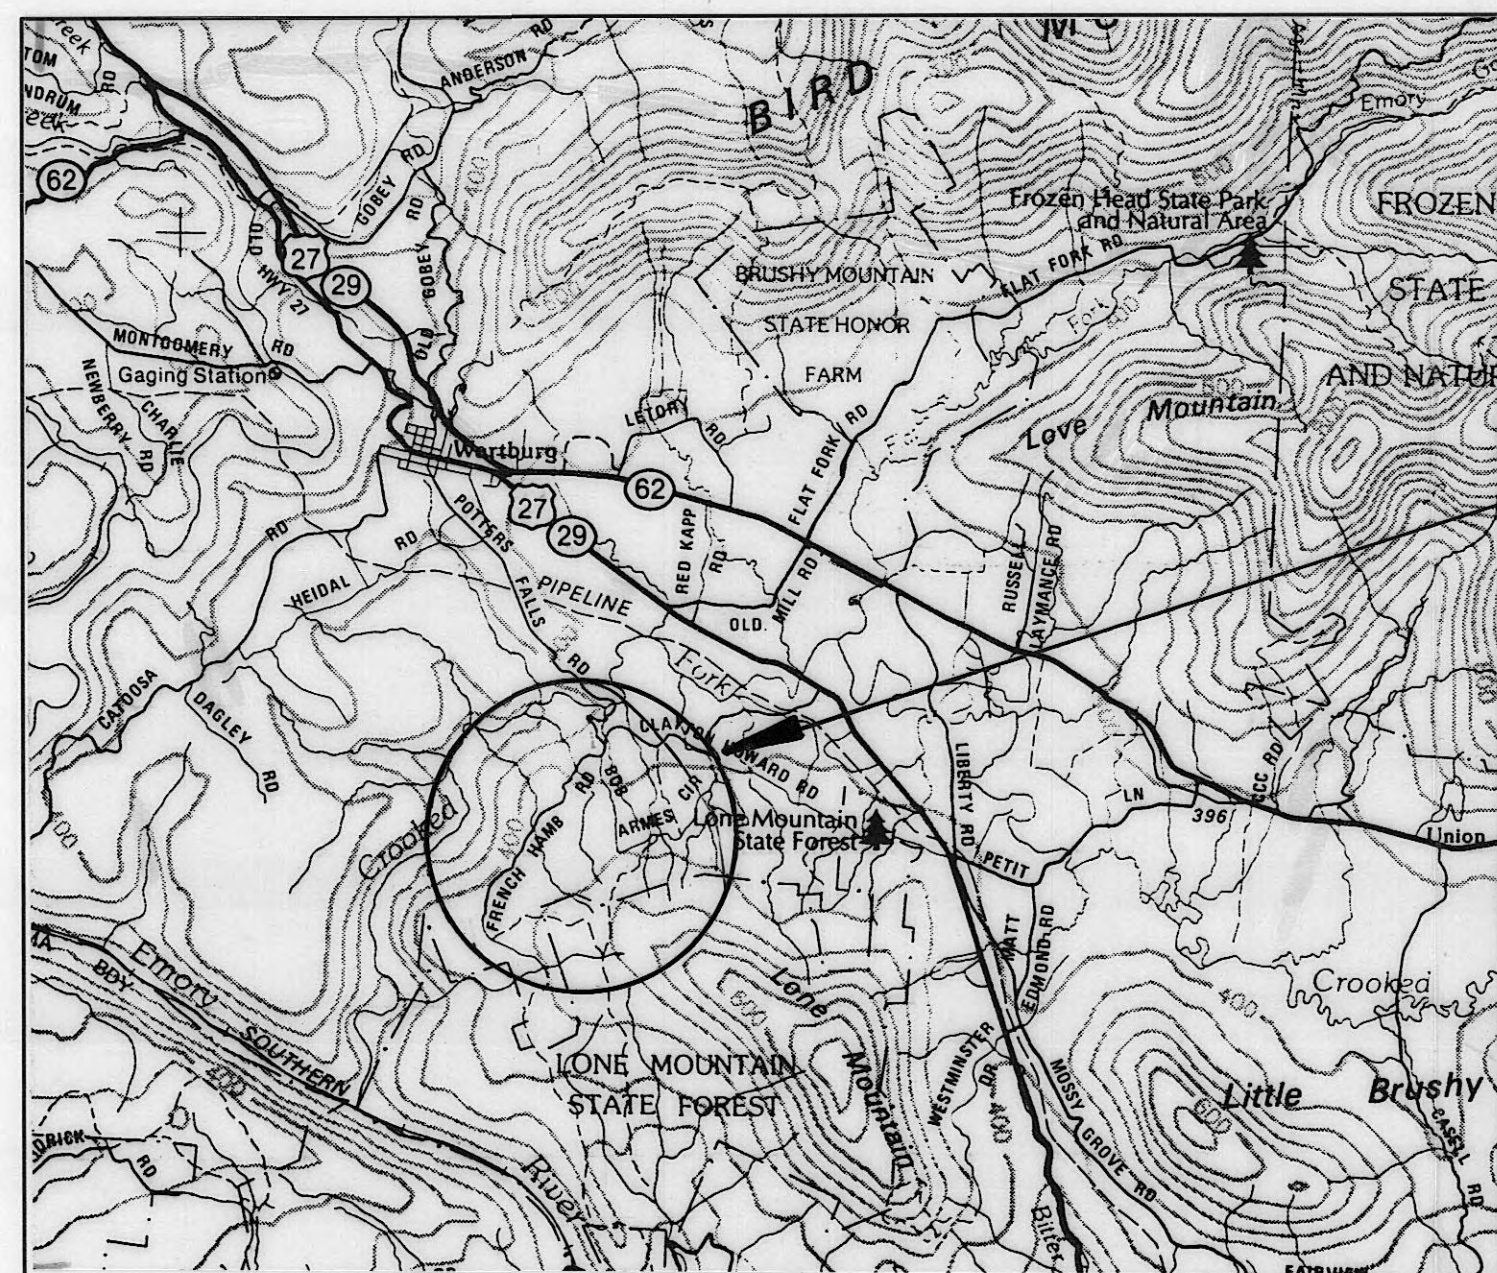

Project Engineer

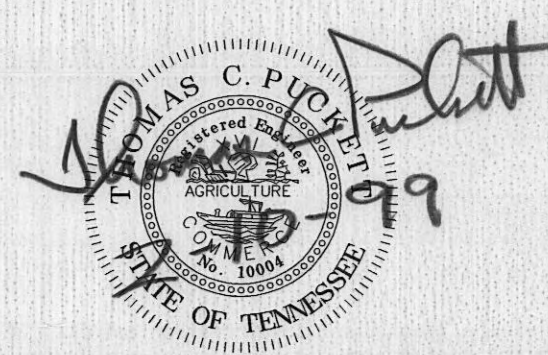

SHEET INDEX

KEY MAP	1
WATER LINE ADDITIONS (118 NW)	2
WATER LINE ADDITIONS (108 SW)	3
WATER LINE ADDITIONS (107 SE)	4
WATER LINE ADDITIONS (117 NE)	5
WATER LINE ADDITIONS (117 SE)	6

PLANS REVIEWED AND APPROVED BY PLATEAU UTILITY DISTRICT

Ronnie Diden
RONNIE DIDEN, DISTRIBUTION SUPT.

2/10/99
DATE


JAMES C. HAILEY & CO.

MAY 05 2003



SCANNED TO ARCHIVE

SET NUMBER

JCH PROJECT NO. 96205

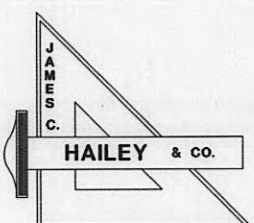

JAMES C. HAILEY & CO. 2622 OLD LEBANON ROAD - SUITE 200 NASHVILLE, TENNESSEE

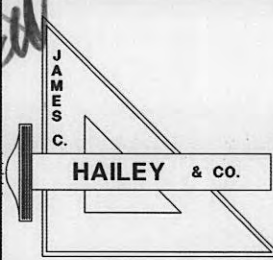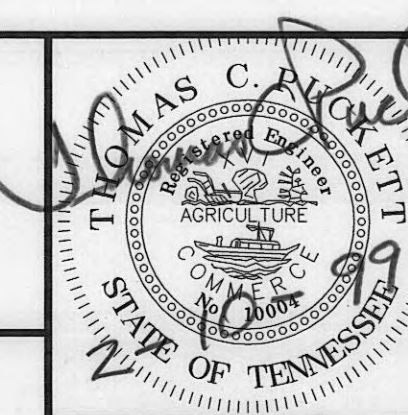

PLATEAU UTILITY DISTRICT Morgan County, Tennessee		
DESIGN TCP	DRAWN LLB	CHECKED TCP

WATER LINE ADDITIONS KEY MAP		
DATE FEB. 1999	SCALE NONE	PROJECT NO. 96205

SHEET
1



CAD 10



- INSTALL
- 1 - 6" TEE
 - 1 - 6" G. VALVE & BOX
 - 1 - FIRE HYD. ASSEMBLY
 - 2 - CONC. BRACES

- INSTALL
- 1 - 6" TAPPING SLEEVE
 - 1 - 6" G. VALVE & BOX
 - 1 - 6" 90° BEND
 - 2 - CONC. BRACES
 - 25 L.F. 10" STEEL CASING

107 SE	108 SW	108 SE	4	3
117 NE	118 NW	118 NE	5	2
117 SE	118 SW	118 SE	6	

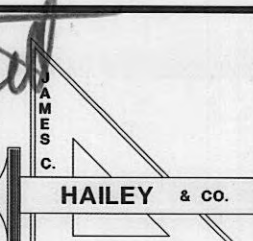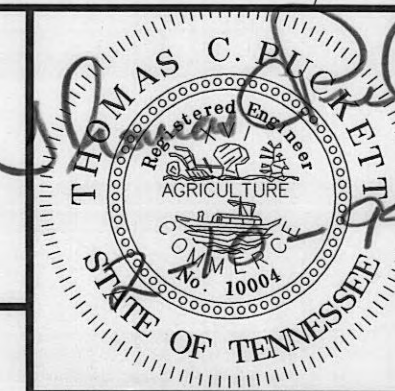

PLATEAU
UTILITY DISTRICT
Morgan County, Tennessee


DESIGN	DRAWN	CHECKED
TCP	LLB	TCP

WATER LINE ADDITIONS
FRENCH HAMBY ROAD

DATE	SCALE	PROJECT NO.
FEB. 1999	1" = 200'	96205

SHEET
2
118 NW

CAD KA

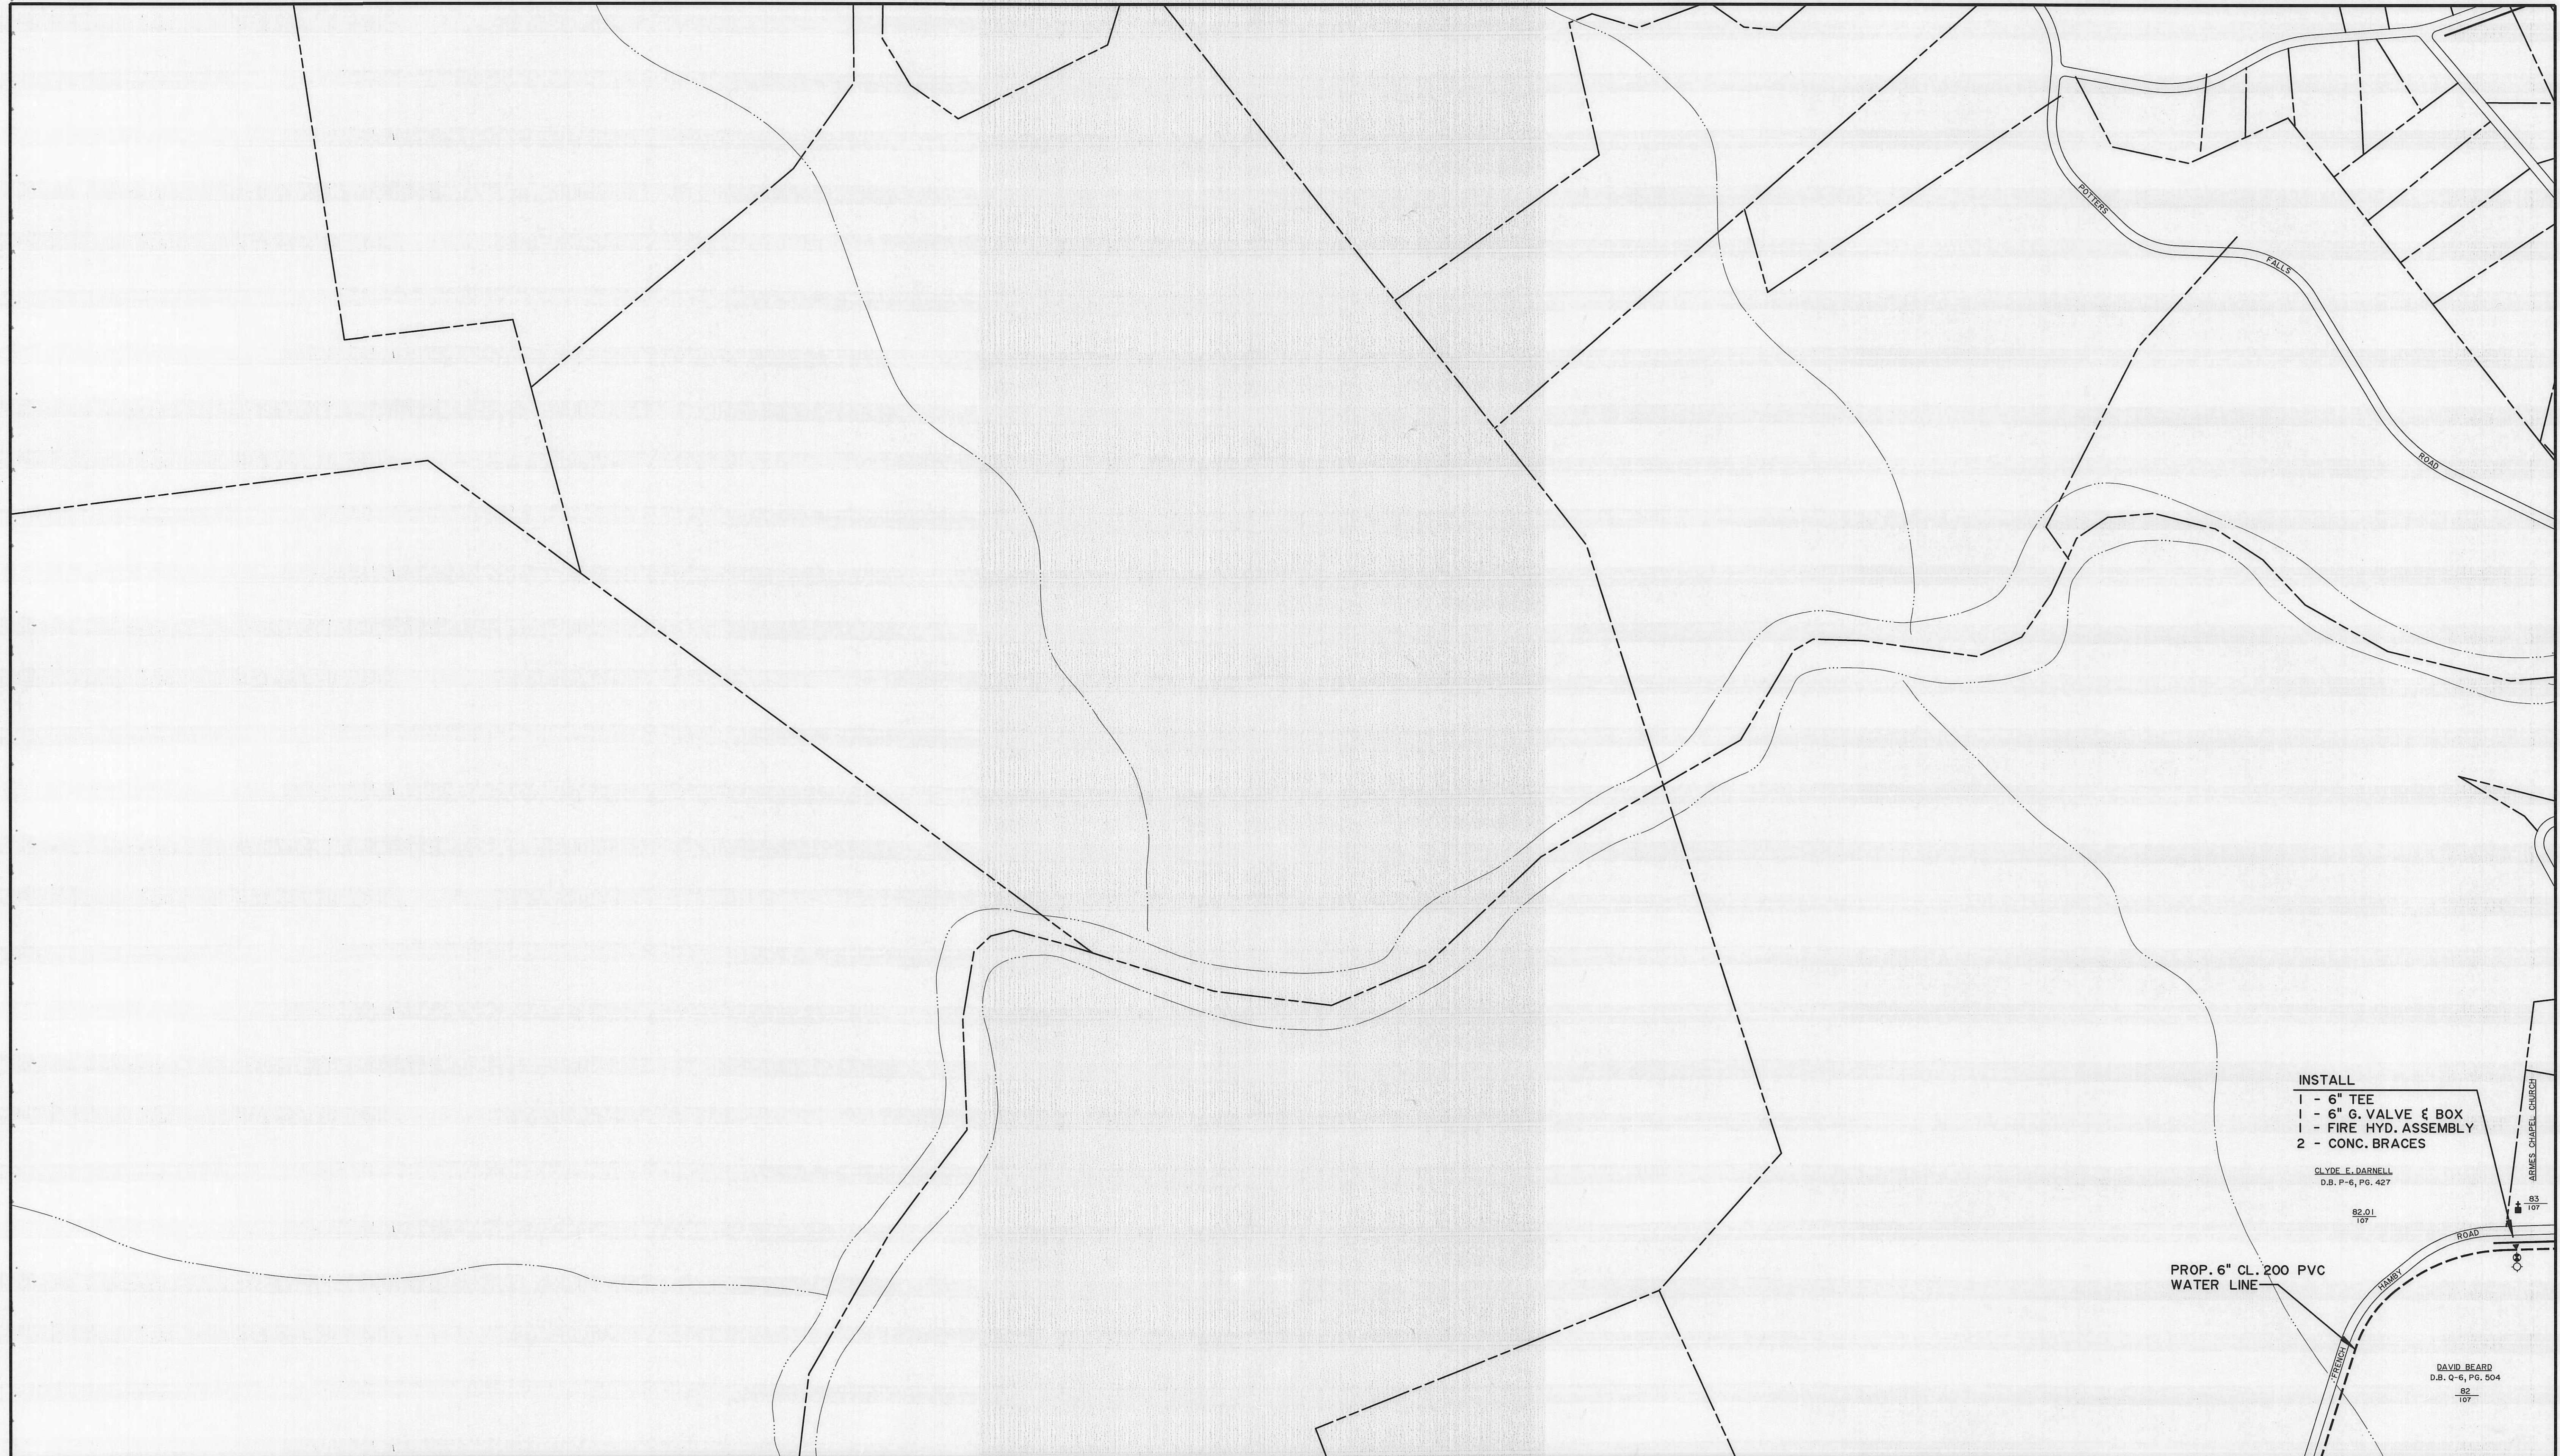

- INSTALL
- 1 - 6" TEE
 - 1 - 6" G. VALVE & BOX
 - 1 - FIRE HYD. ASSEMBLY
 - 2 - CONC. BRACES

CLYDE E. DARNELL
D.B. P-6, PG. 427



82.01
107

PROP. 6" CL. 200 PVC
WATER LINE

DAVID BEARD
D.B. Q-6, PG. 504

82
107

	107 NE	108 NW			
	107 SE	108 SW	4	3	
	117 NE	118 NW	5	2	

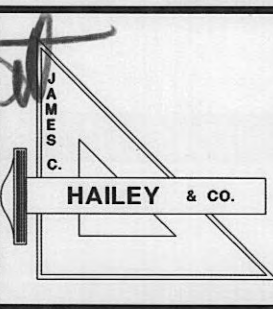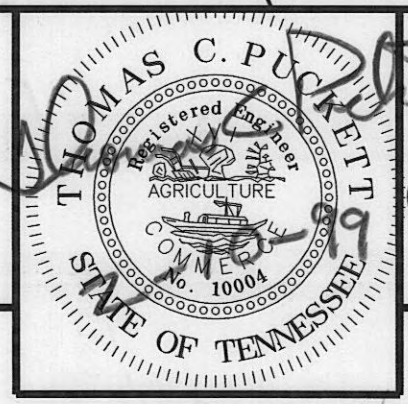

PLATEAU
UTILITY DISTRICT
Morgan County, Tennessee


DESIGN	DRAWN	CHECKED
TCP	LLB	TCP

WATER LINE ADDITIONS
FRENCH HAMBY ROAD

DATE	SCALE	PROJECT NO.
FEB. 1999	1" = 200'	96205

SHEET
4
107 SE

CAD
24

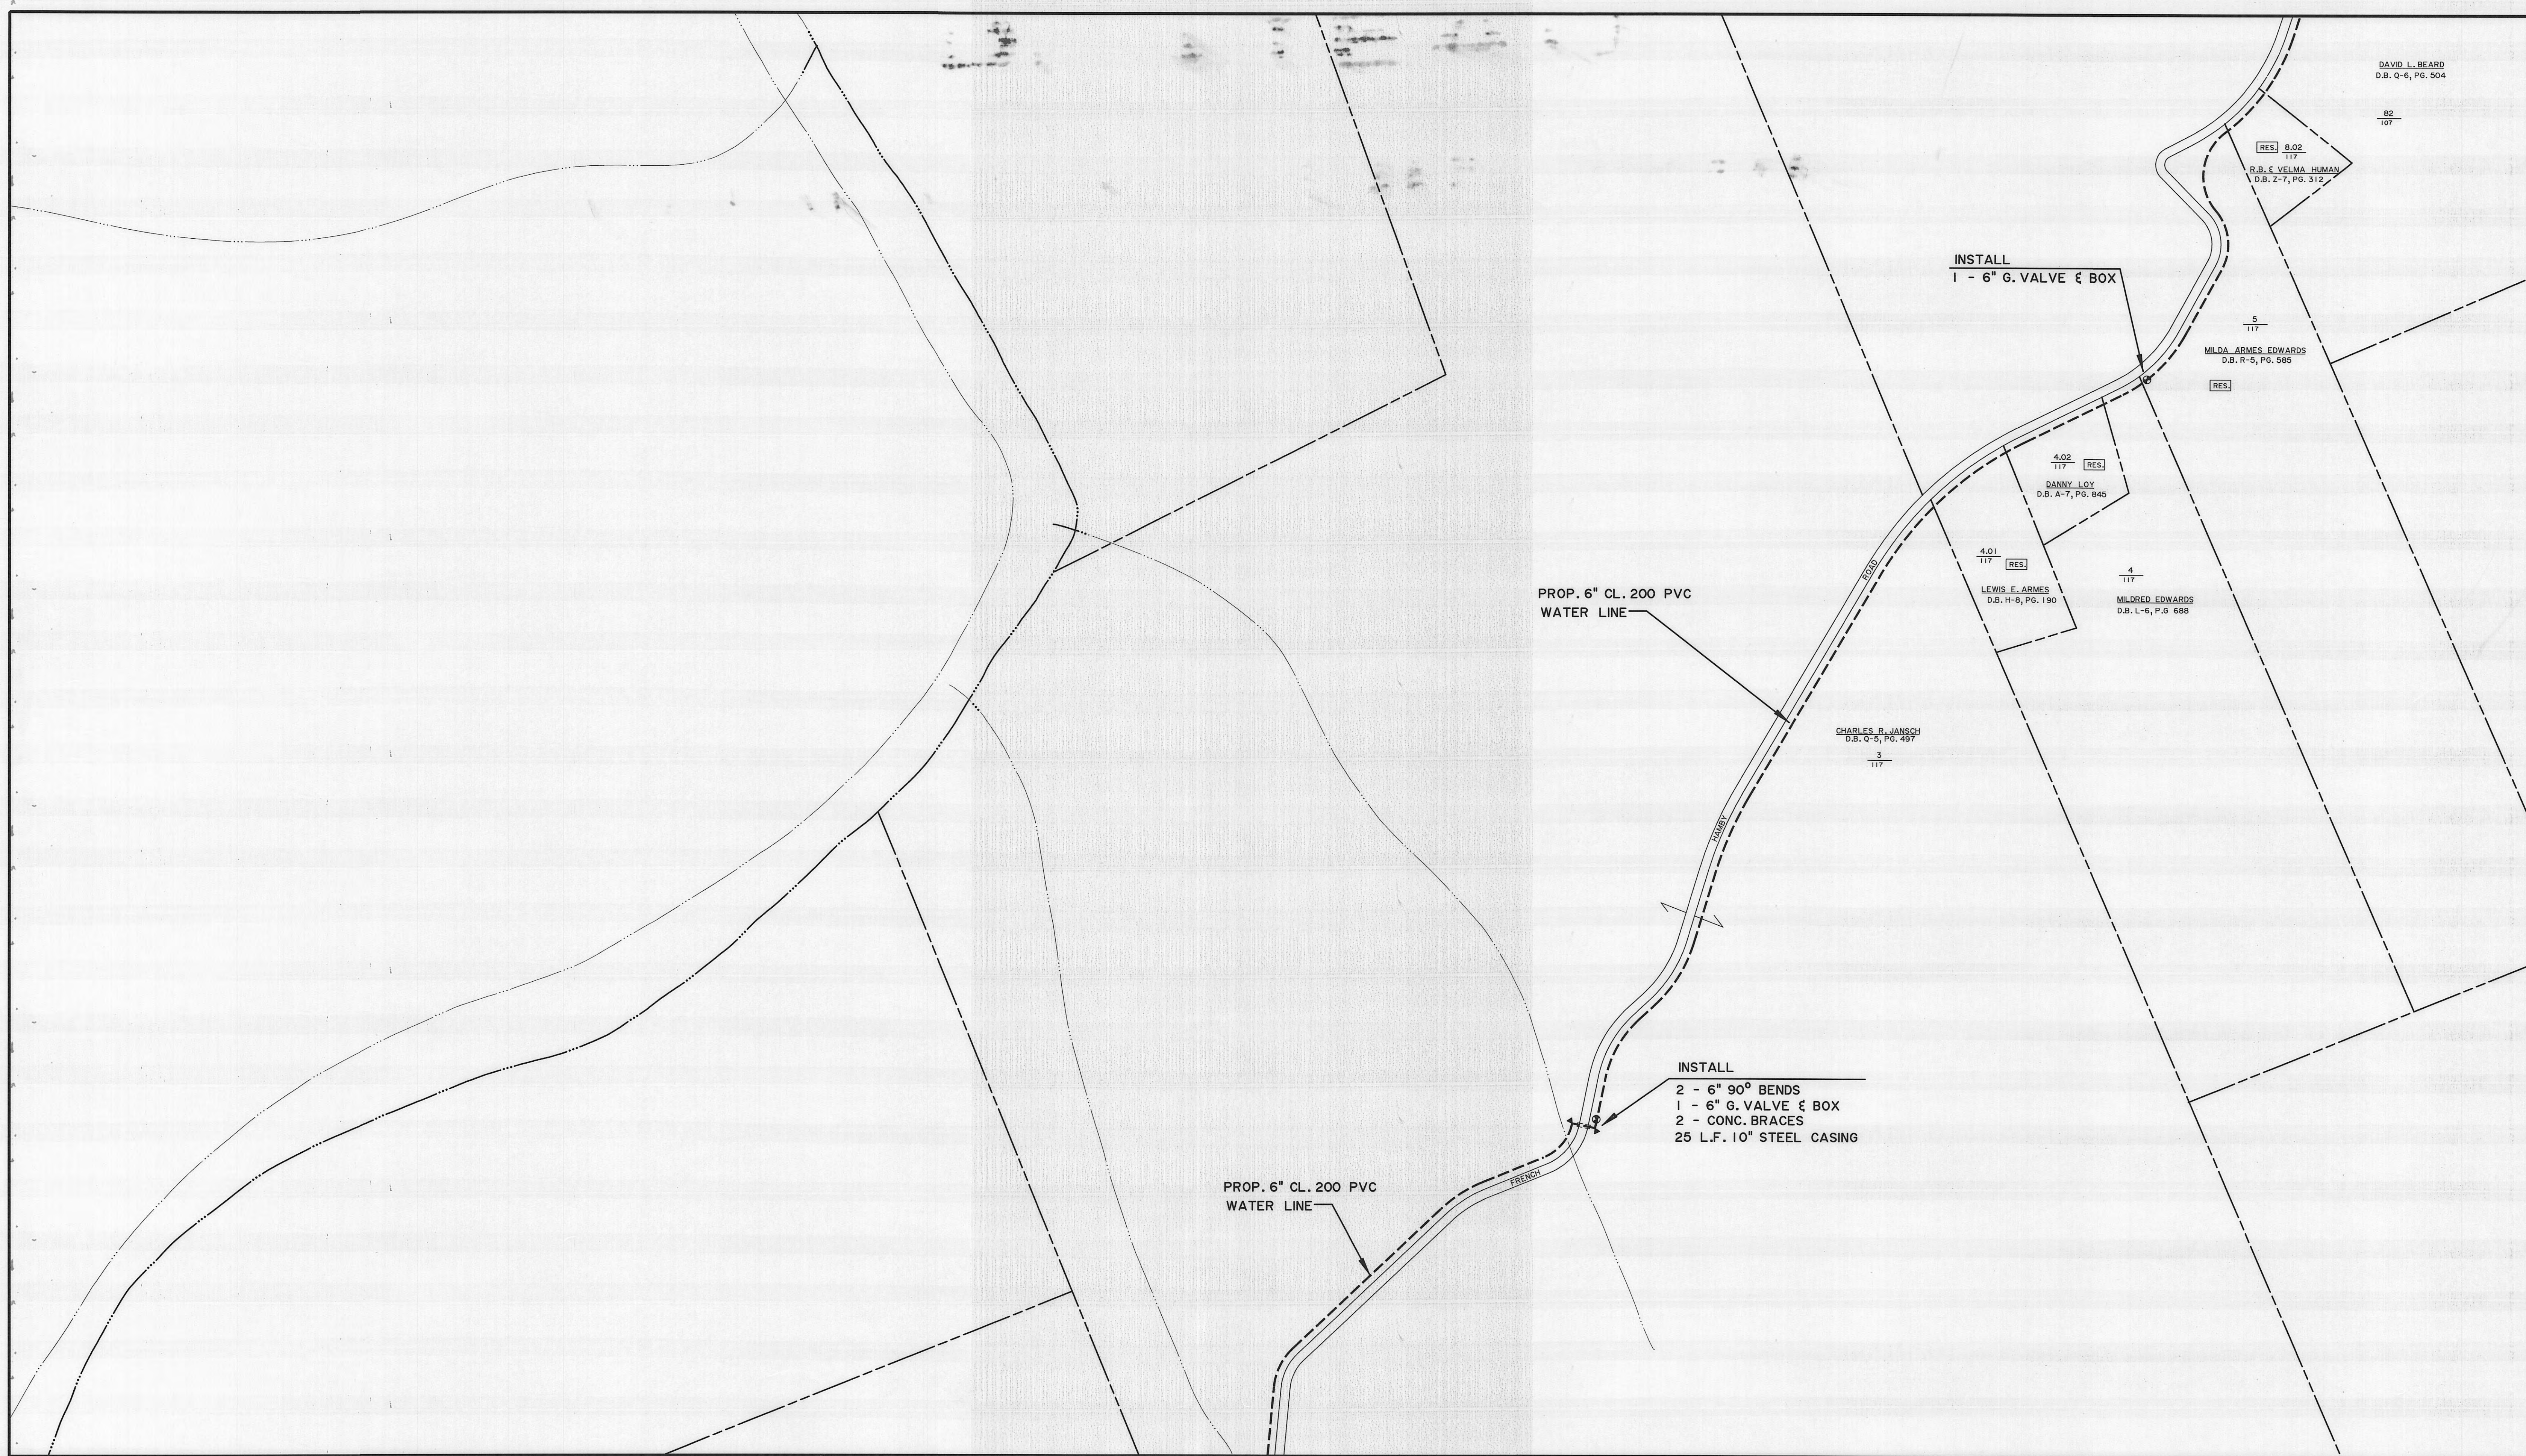

DAVID L. BEARD
D.B. Q-6, PG. 504

82
107

RES. 8.02
117
R.B. & VELMA HUMAN
D.B. Z-7, PG. 312

5
117
MILDA ARMES EDWARDS
D.B. R-5, PG. 585

RES.

4.02
117
RES.
DANNY LOY
D.B. A-7, PG. 845

4.01
117
RES.
LEWIS E. ARMES
D.B. H-8, PG. 190

4
117
MILDRED EDWARDS
D.B. L-6, PG. 688

CHARLES R. JANSCH
D.B. Q-5, PG. 497

3
117



PROP. 6" CL. 200 PVC
WATER LINE

INSTALL
2 - 6" 90° BENDS
1 - 6" G. VALVE & BOX
2 - CONC. BRACES
25 L.F. 10" STEEL CASING

PROP. 6" CL. 200 PVC
WATER LINE

	107 SE	108 SW
	117 NE	118 NW
	117 SE	118 SE

	4	3
	5	2
	6	

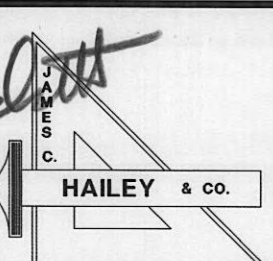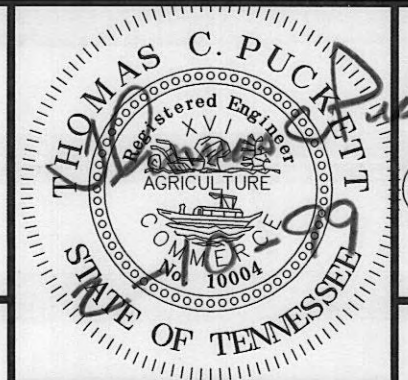

PLATEAU
UTILITY DISTRICT
Morgan County, Tennessee

DESIGN	DRAWN	CHECKED
TCP	LLB	TCP

WATER LINE ADDITIONS
FRENCH HAMBY ROAD

DATE	SCALE	PROJECT NO.
FEB. 1999	1" = 200'	96205

SHEET
5
117 NE

PROP. 6" CL. 200 PVC
WATER LINE

CHARLES R. JANSCH
D.B. Q-5, PG. 497
3
117

8
117
WILLIAM DAVID HAMBY
D.B. N-6, PG. 90

8.01
117
JAMES NATHAN HAMBY
D.B. P-6, PG. 277

INSTALL
1 - 6" TEE
2 - 6" G. VALVES & BOXES
1 - FIRE HYD. ASSEMBLY
2 - CONC. BRACES

9.01
117
DONALD DIDEN
D.B. E-6, PG. 290

7
117
GUS CHILTON
D.B. Q-6, PG. 218

9.02
117
RONNIE A. DIDEN
D.B. J-8, PG. 113

9.02
117
RONNIE DIDEN
D.B. L-5, PG. 395

10.02
117
CHARLES RAY MATHESON
D.B. T-5, PG. 60

10.01
117
WILLIAM MATHESON
D.B. C-6, PG. 93

10.01
117
JERRY MATHESON
D.B. D-7, PG. 171

10.03
117

10
117
WAYLAN L. PAYNE
D.B. B-8, PG. 579

10.04
117
JERRY MATHESON
D.B. F-8, PG. 98

PROP. 6" CL. 200 PVC
WATER LINE


11
117
WILLIAM & EDNA MATHESON
D.B. A-6, PG. 344

12
117
DAVID BUNCH
D.B. Z-5, PG. 52

INSTALL
1 - 6" PLUG
1 - 6" TEE
2 - 6" G. VALVES & BOXES
1 - FIRE HYD. ASSEMBLY
1 - BLOW OFF
3 - CONC. BRACES

	117 NE	118 NW
	117 SE	118 SE

5	2
6	

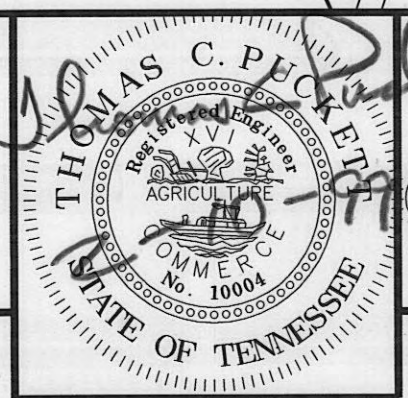

HAILEY & CO.

PLATEAU
UTILITY DISTRICT
Morgan County, Tennessee

DESIGN	DRAWN	CHECKED
TCP	LLB	TCP

WATER LINE ADDITIONS
FRENCH HAMBY ROAD

DATE	SCALE	PROJECT NO.
FEB. 1999	1" = 200'	96205

SHEET

6

117 SE

CAD
RGS