

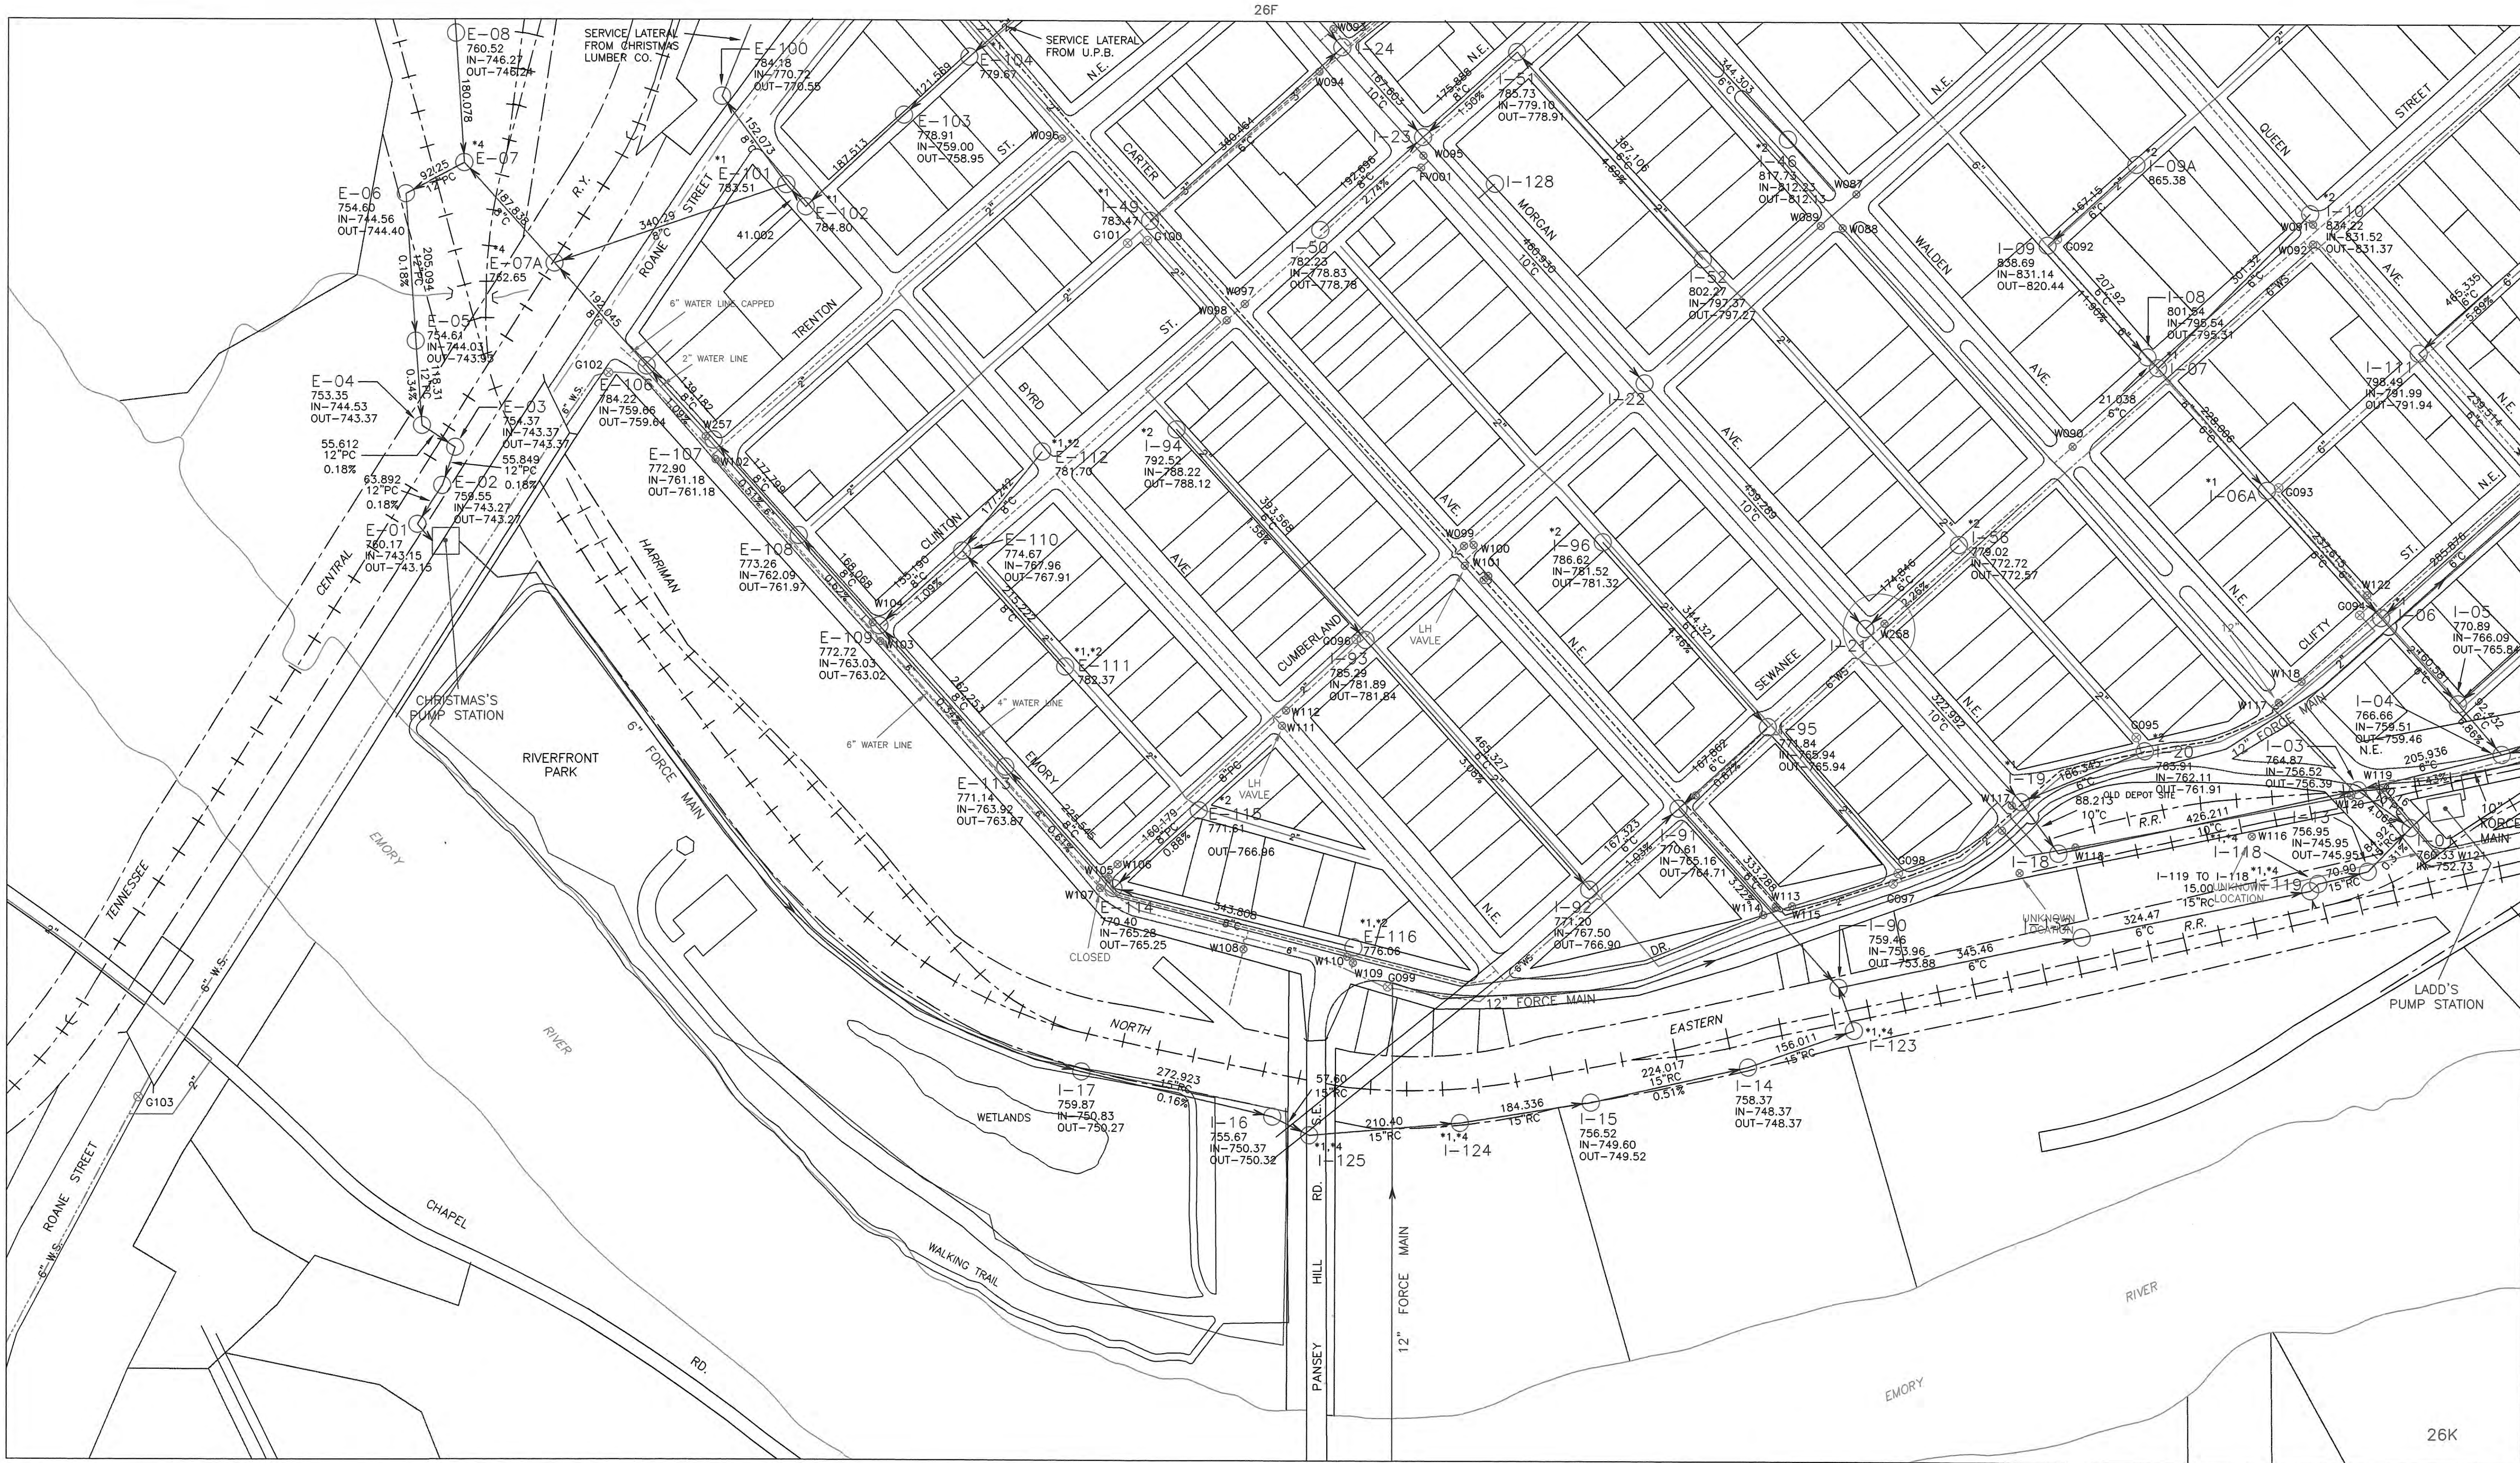
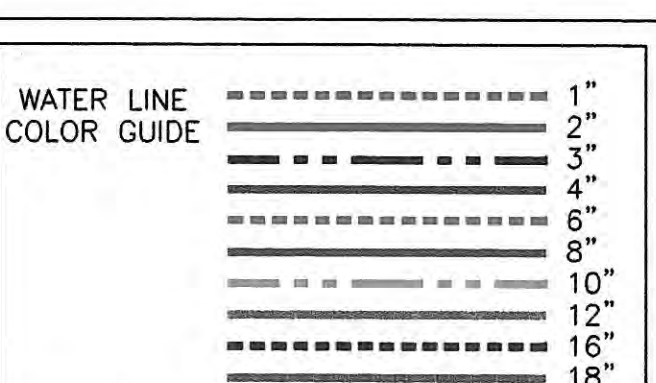


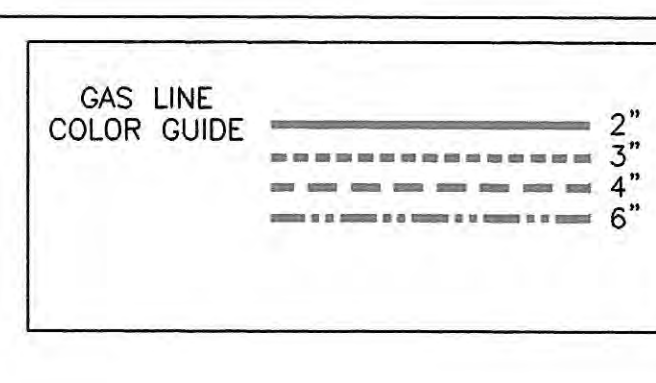


HARRIMAN UTILITY BOARD
300 ROANE STREET
HARRIMAN, TENNESSEE
RICHARD HALL, MGR.

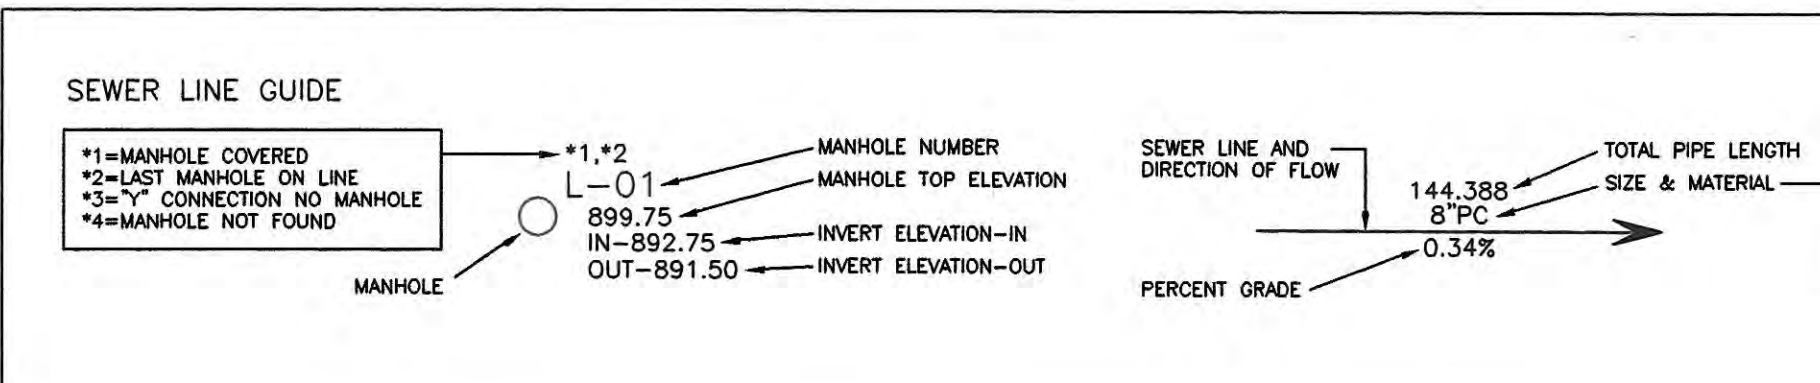

**HUB SYSTEM MAP
DETAIL MAP 26K**

SCALE: 1" = 100FT	REVISIONS
DATE: 7/2000	
DRAWN BY: G.MARLOW	
PROJECT NO.	

**MAP
NUMBER**
26K

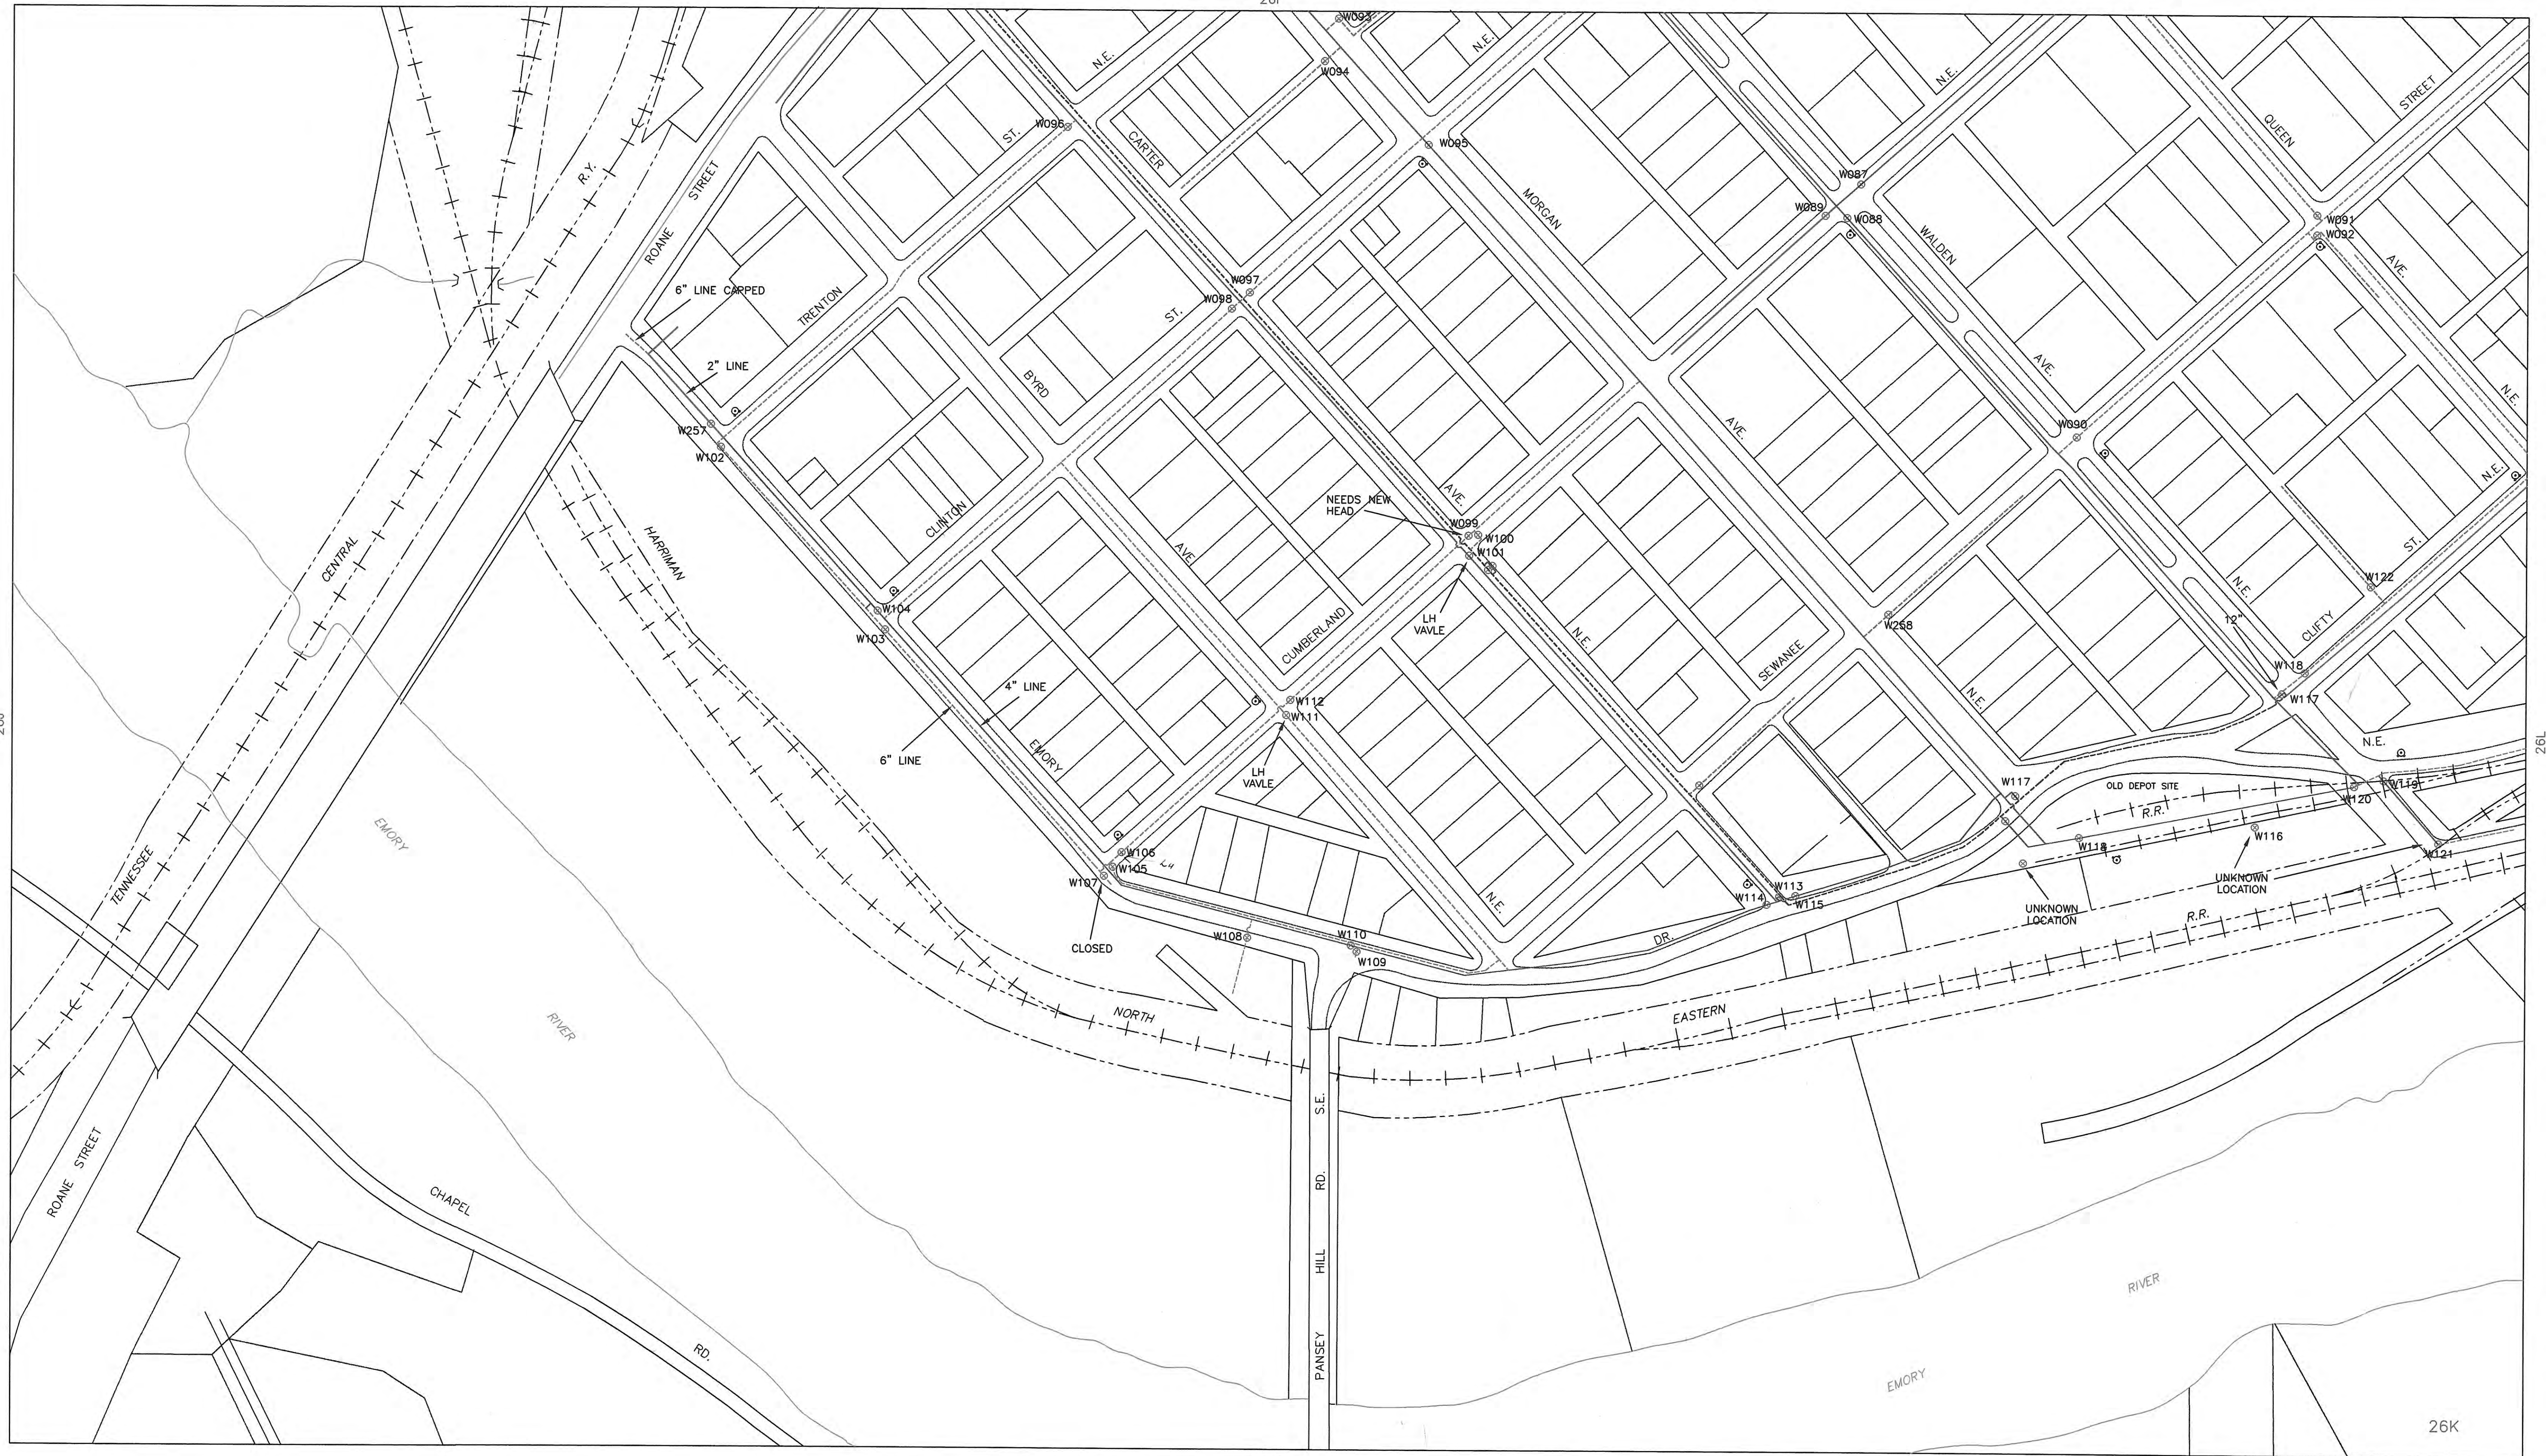

HARRIMAN UTILITY BOARD

300 ROANE STREET
HARRIMAN, TENNESSEE
RICHARD A. HALL, MGR.

© Garry Marlow Design 2000

WATER LINE COLOR GUIDE	
3/4"	Blue
1"	Green
2"	Yellow
3"	Orange
4"	Red
6"	Purple
8"	Light Blue
10"	Light Green
12"	Light Yellow
16"	Light Orange
18"	Light Purple

HUB WATER SYSTEM MAP

DETAIL SW HARRIMAN

SCALE: 1" = 100FT

DATE: 9/07/00


DRAWN BY: GJM

PROJECT NO.

REVISIONS

MAP
NUMBER



26K

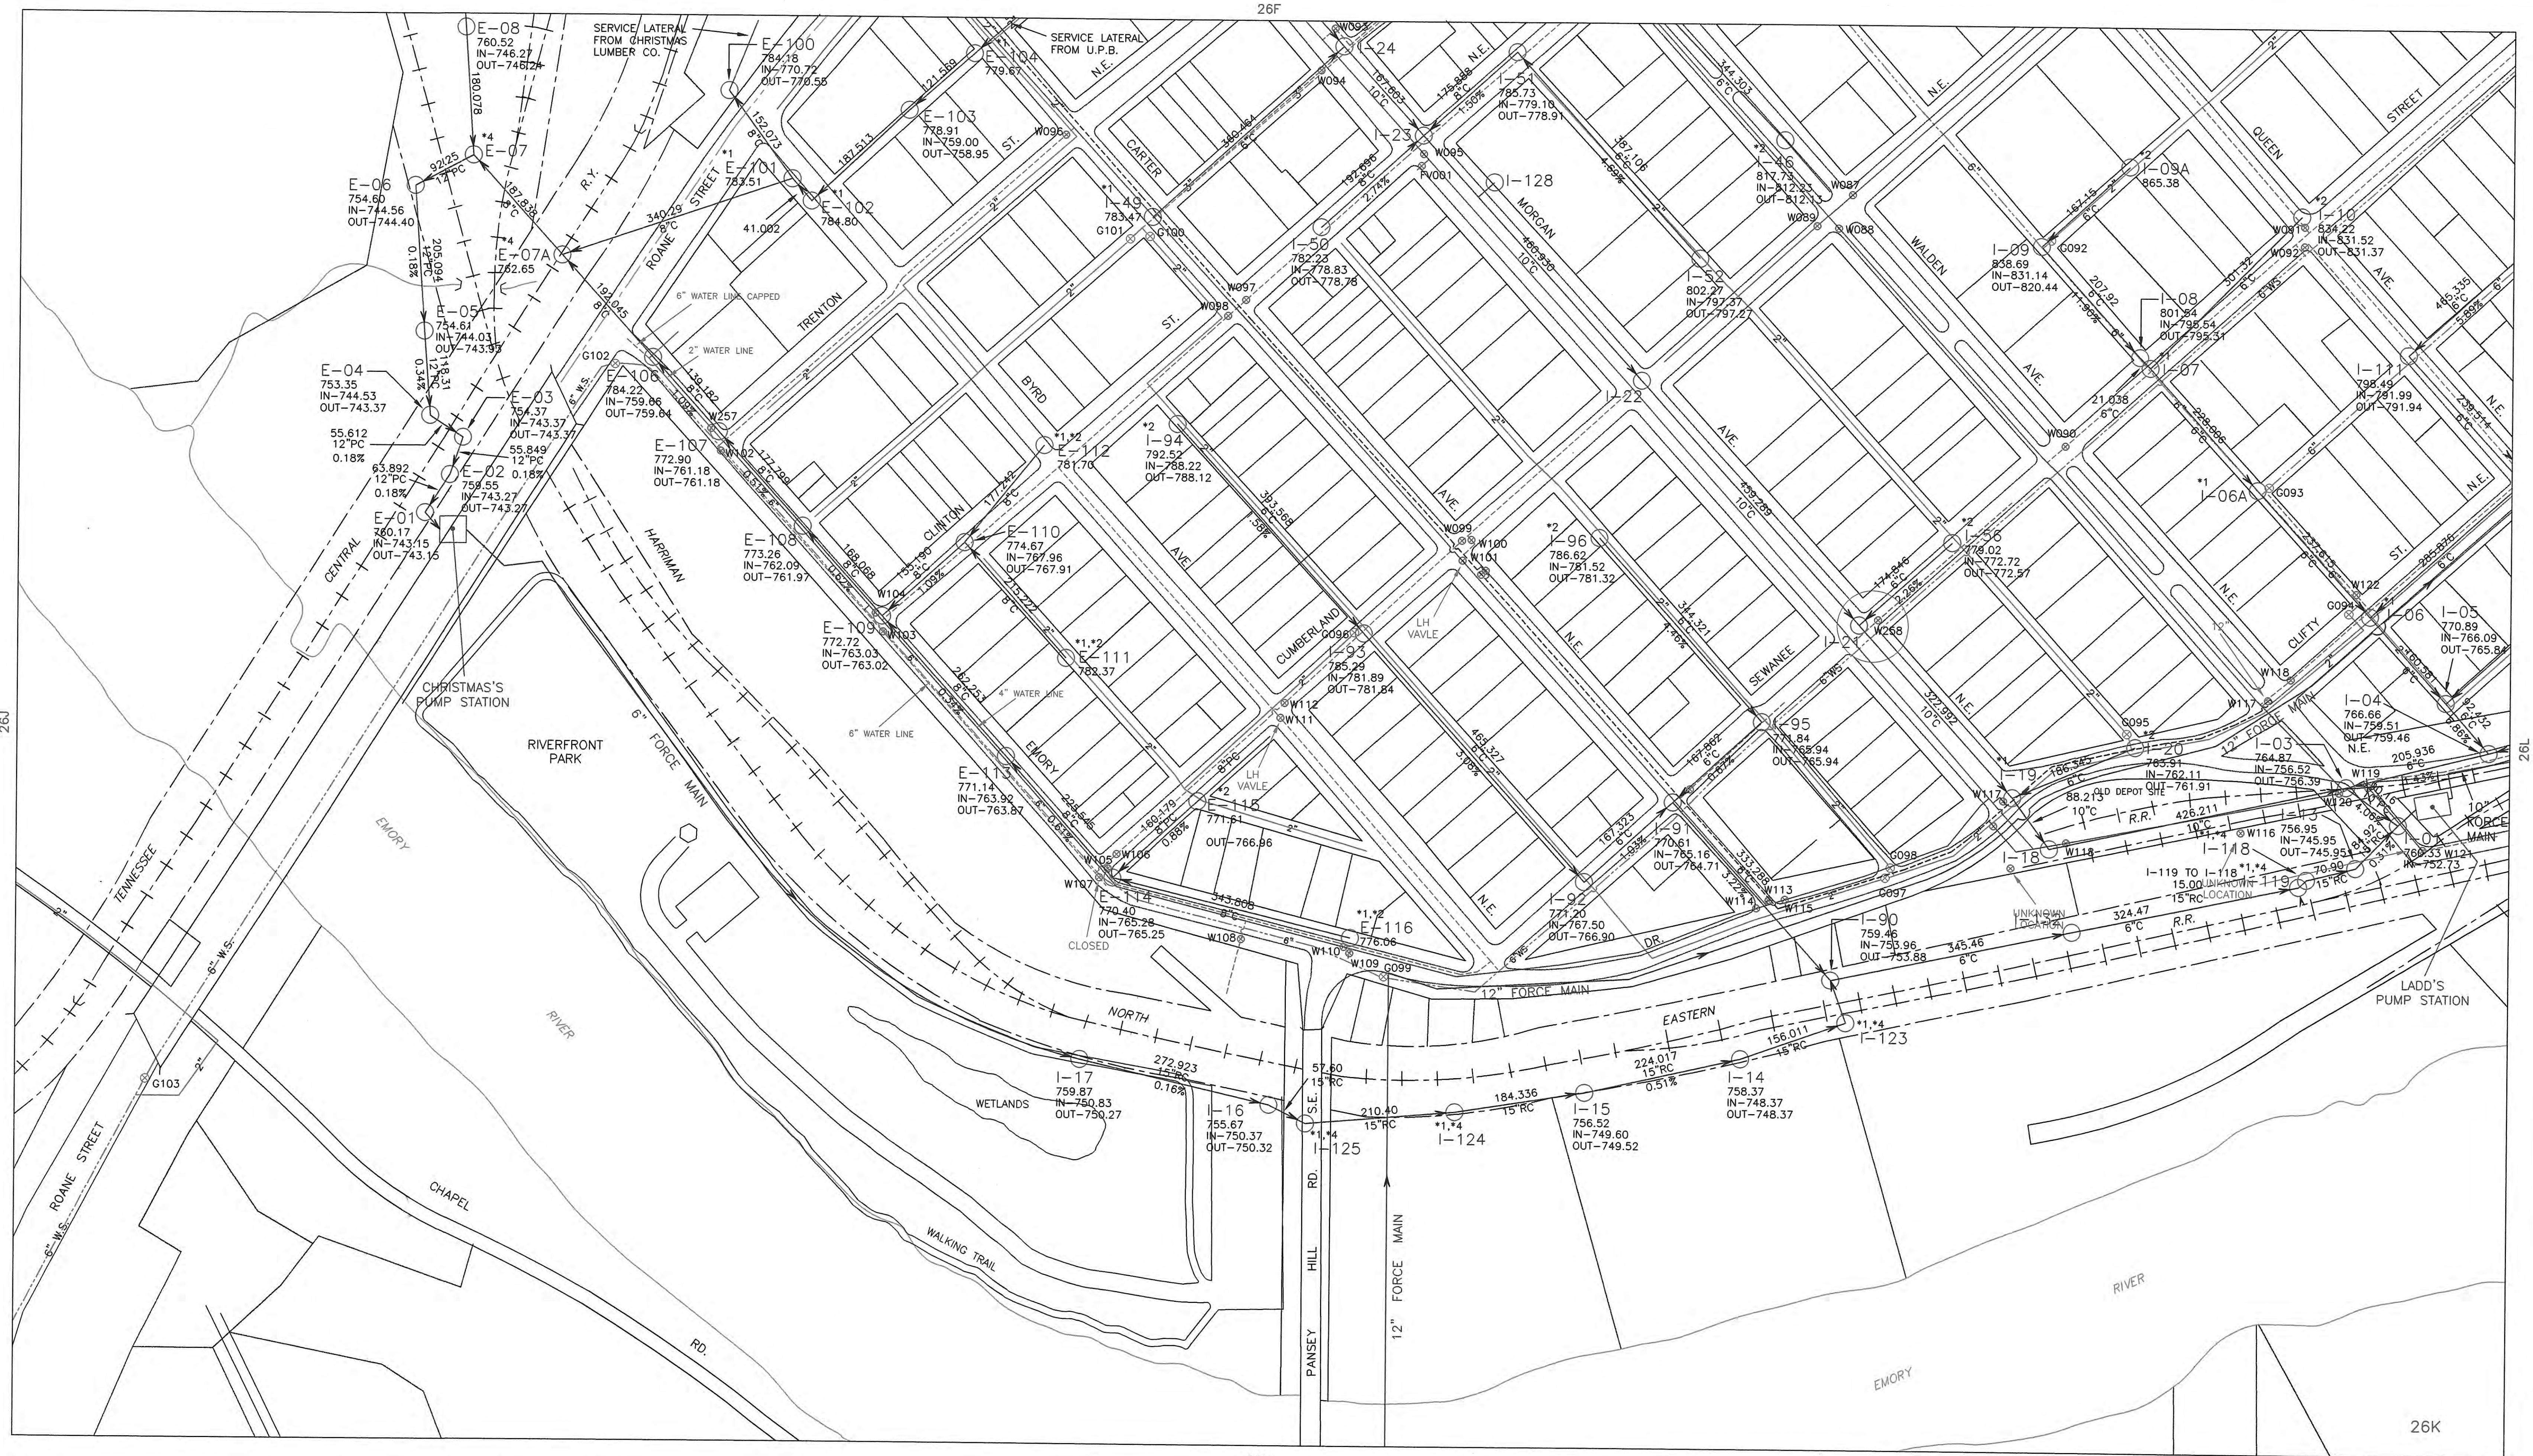

HARRIMAN UTILITY BOARD
300 ROANE STREET
HARRIMAN, TENNESSEE
RICHARD HALL, MGR.


Garry Marlow Design © 2000

SEWER LINE GUIDE

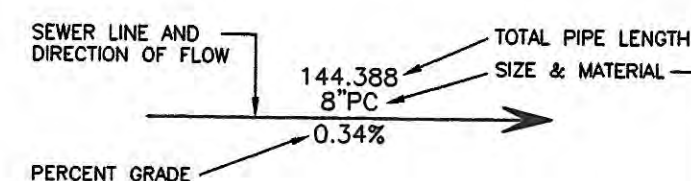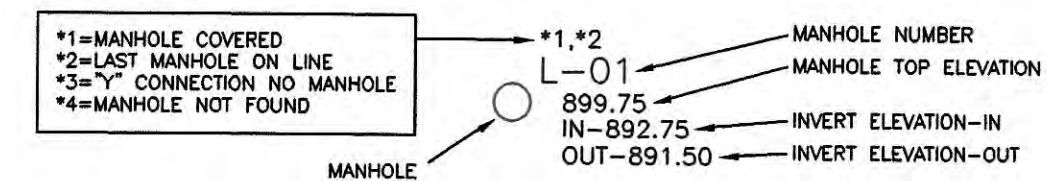


PC = PLAIN CONCRETE
RC = REINFORCED CONCRETE
CI = CAST IRON
DI = DUCTILE IRON
C = CLAY
P = PLASTIC

GAS LINE COLOR GUIDE

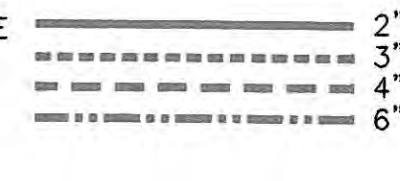

WATER LINE COLOR GUIDE

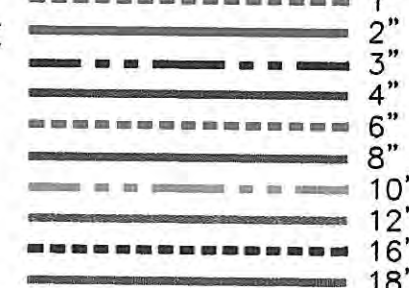


HUB SYSTEM MAP
DETAIL MAP 26K

SCALE: 1" = 100FT
DATE: 7/2000
DRAWN BY: G.MARLOW
PROJECT NO.


REVISIONS	

MAP
NUMBER



26K

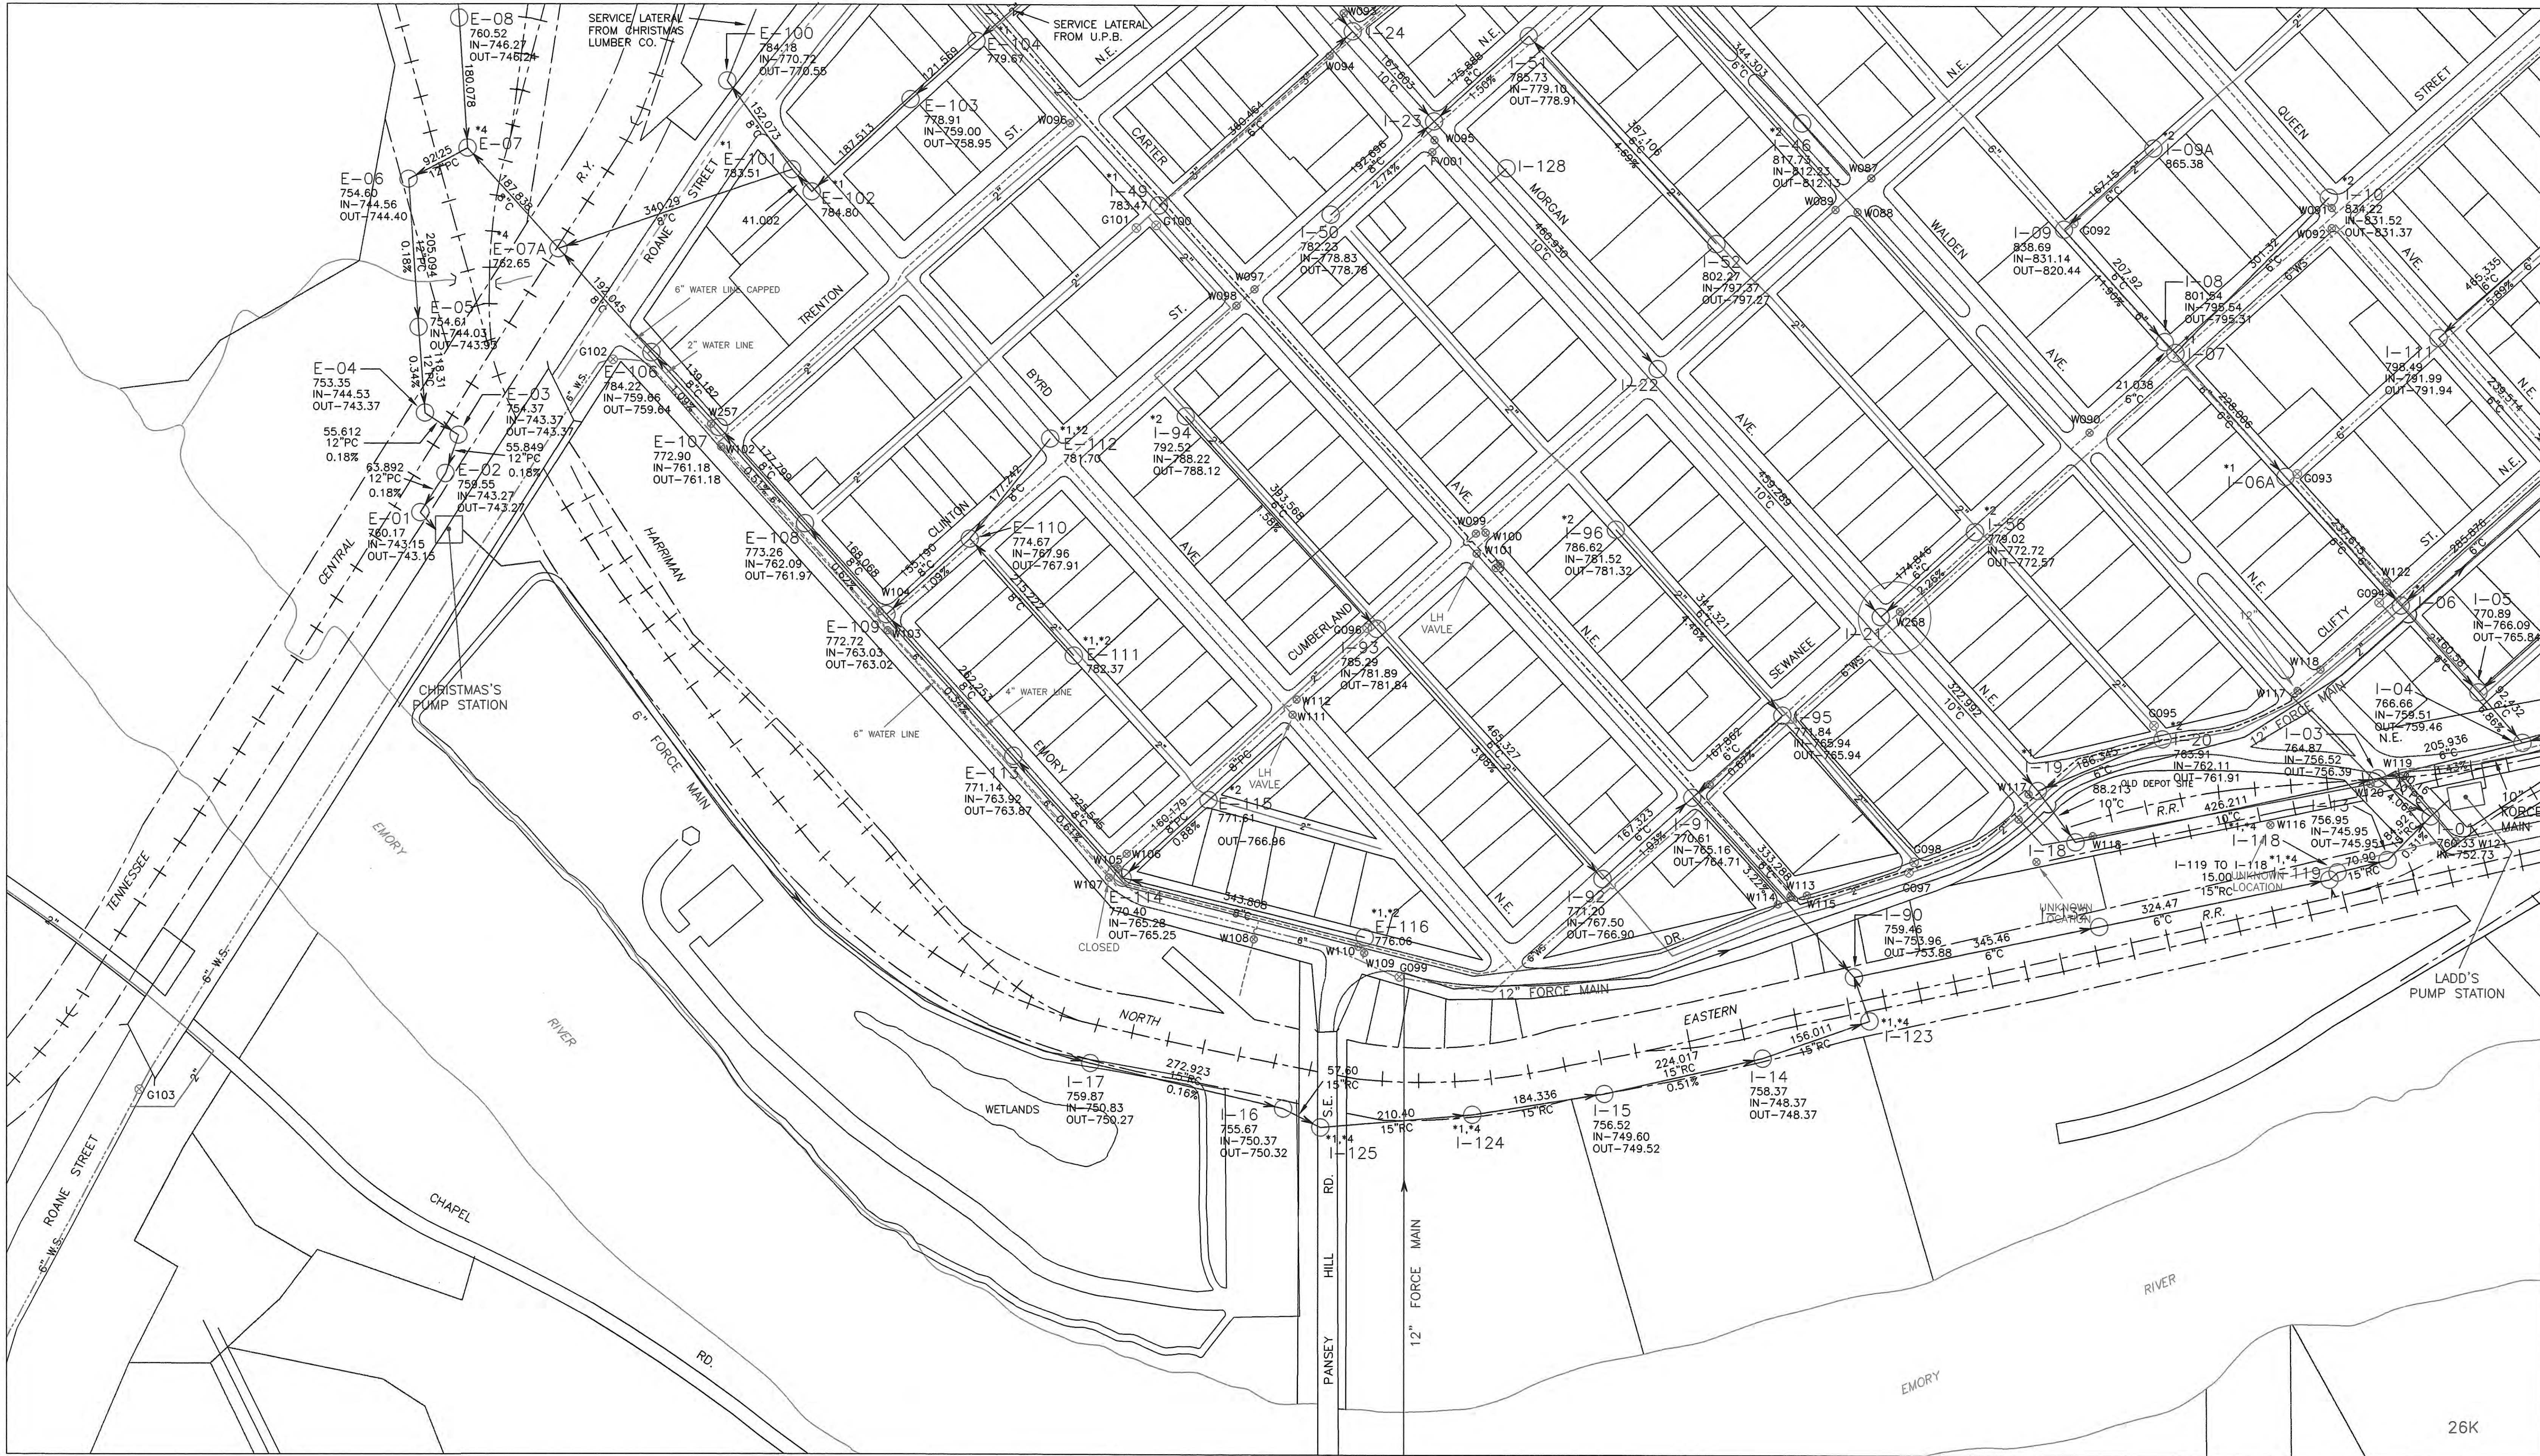

HARRIMAN UTILITY BOARD
300 ROANE STREET
HARRIMAN, TENNESSEE
RICHARD HALL, MGR.

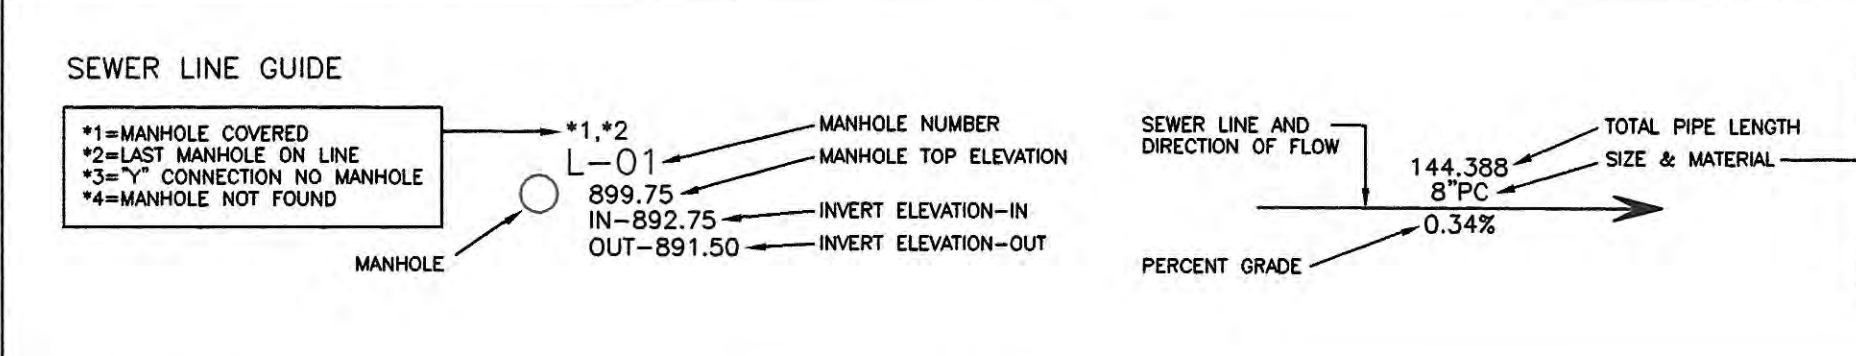

PC = PLAIN CONCRETE
RC = REINFORCED CONCRETE
CI = CAST IRON
DI = DUCTILE IRON
C = CLAY
P = PLASTIC

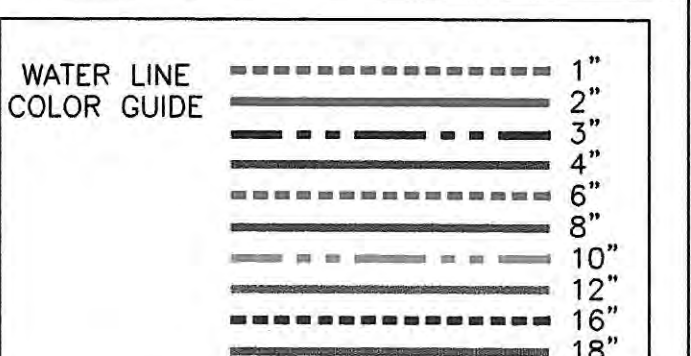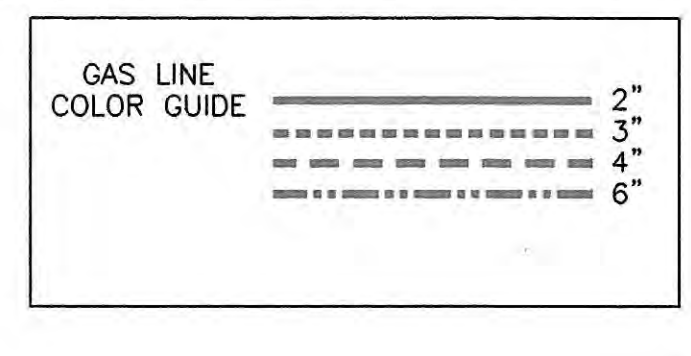

**HUB SYSTEM MAP
DETAIL MAP 26K**

SCALE: 1" = 100FT	REVISIONS
DATE: 7/2000	
DRAWN BY: G.MARLOW	
PROJECT NO.	

**MAP
NUMBER**

26K