


Chestnut & Maple

7/24/2020

CASING UNDER MAPLE ST.

- \* 48' From Fire Hyd.
- \* 28' From MAN-hole
- \* 14' From Water Valve in Manhole

4" P.E GAS MAIN INSIDE THE SLEEVE

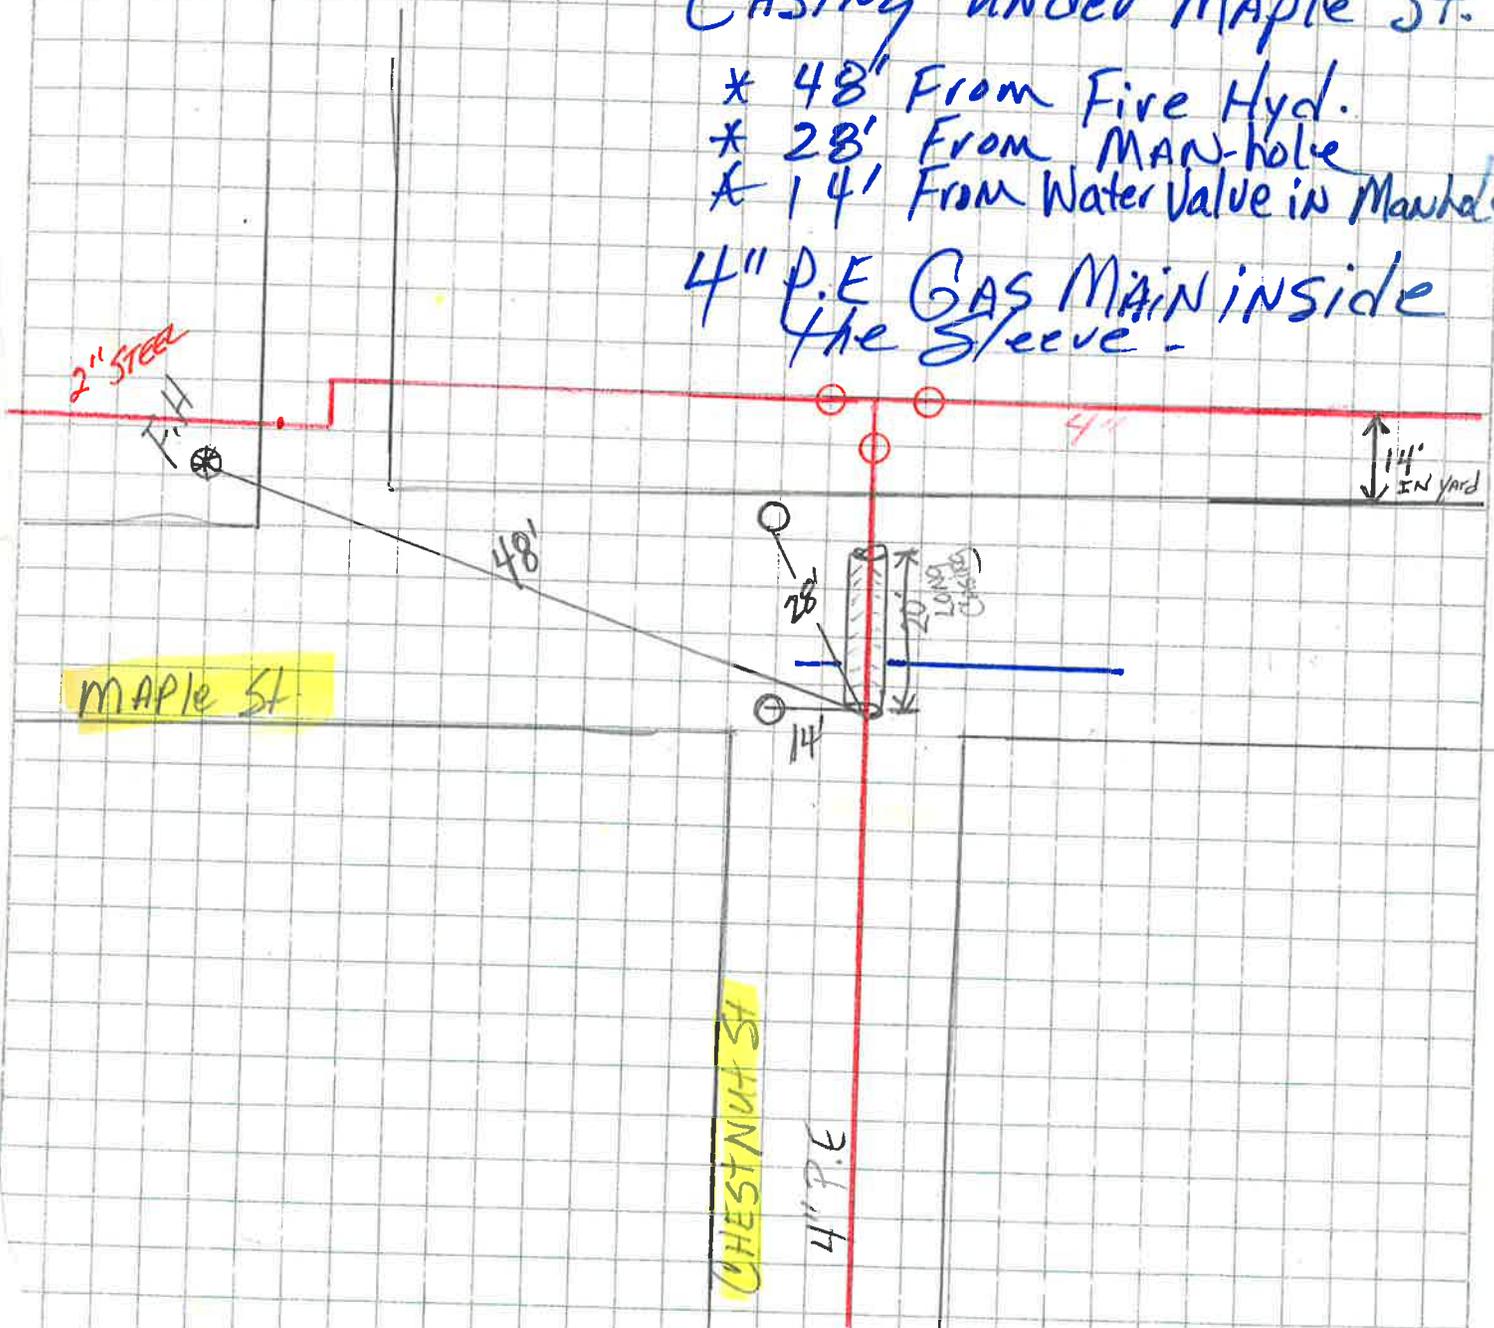

Continued on Page

Frankie Davis 7/24/2020

Read and Understood By

Signed

Date

Signed

Date