


# Anode Bed Dresser Couplings

DRESSER:  
 From Fire Hyd 30'6"  
 W Valve Railroad Side 18'4"  
 W Valve Roane St Side 18'7"  
 M Hole on DEVONIA 32'

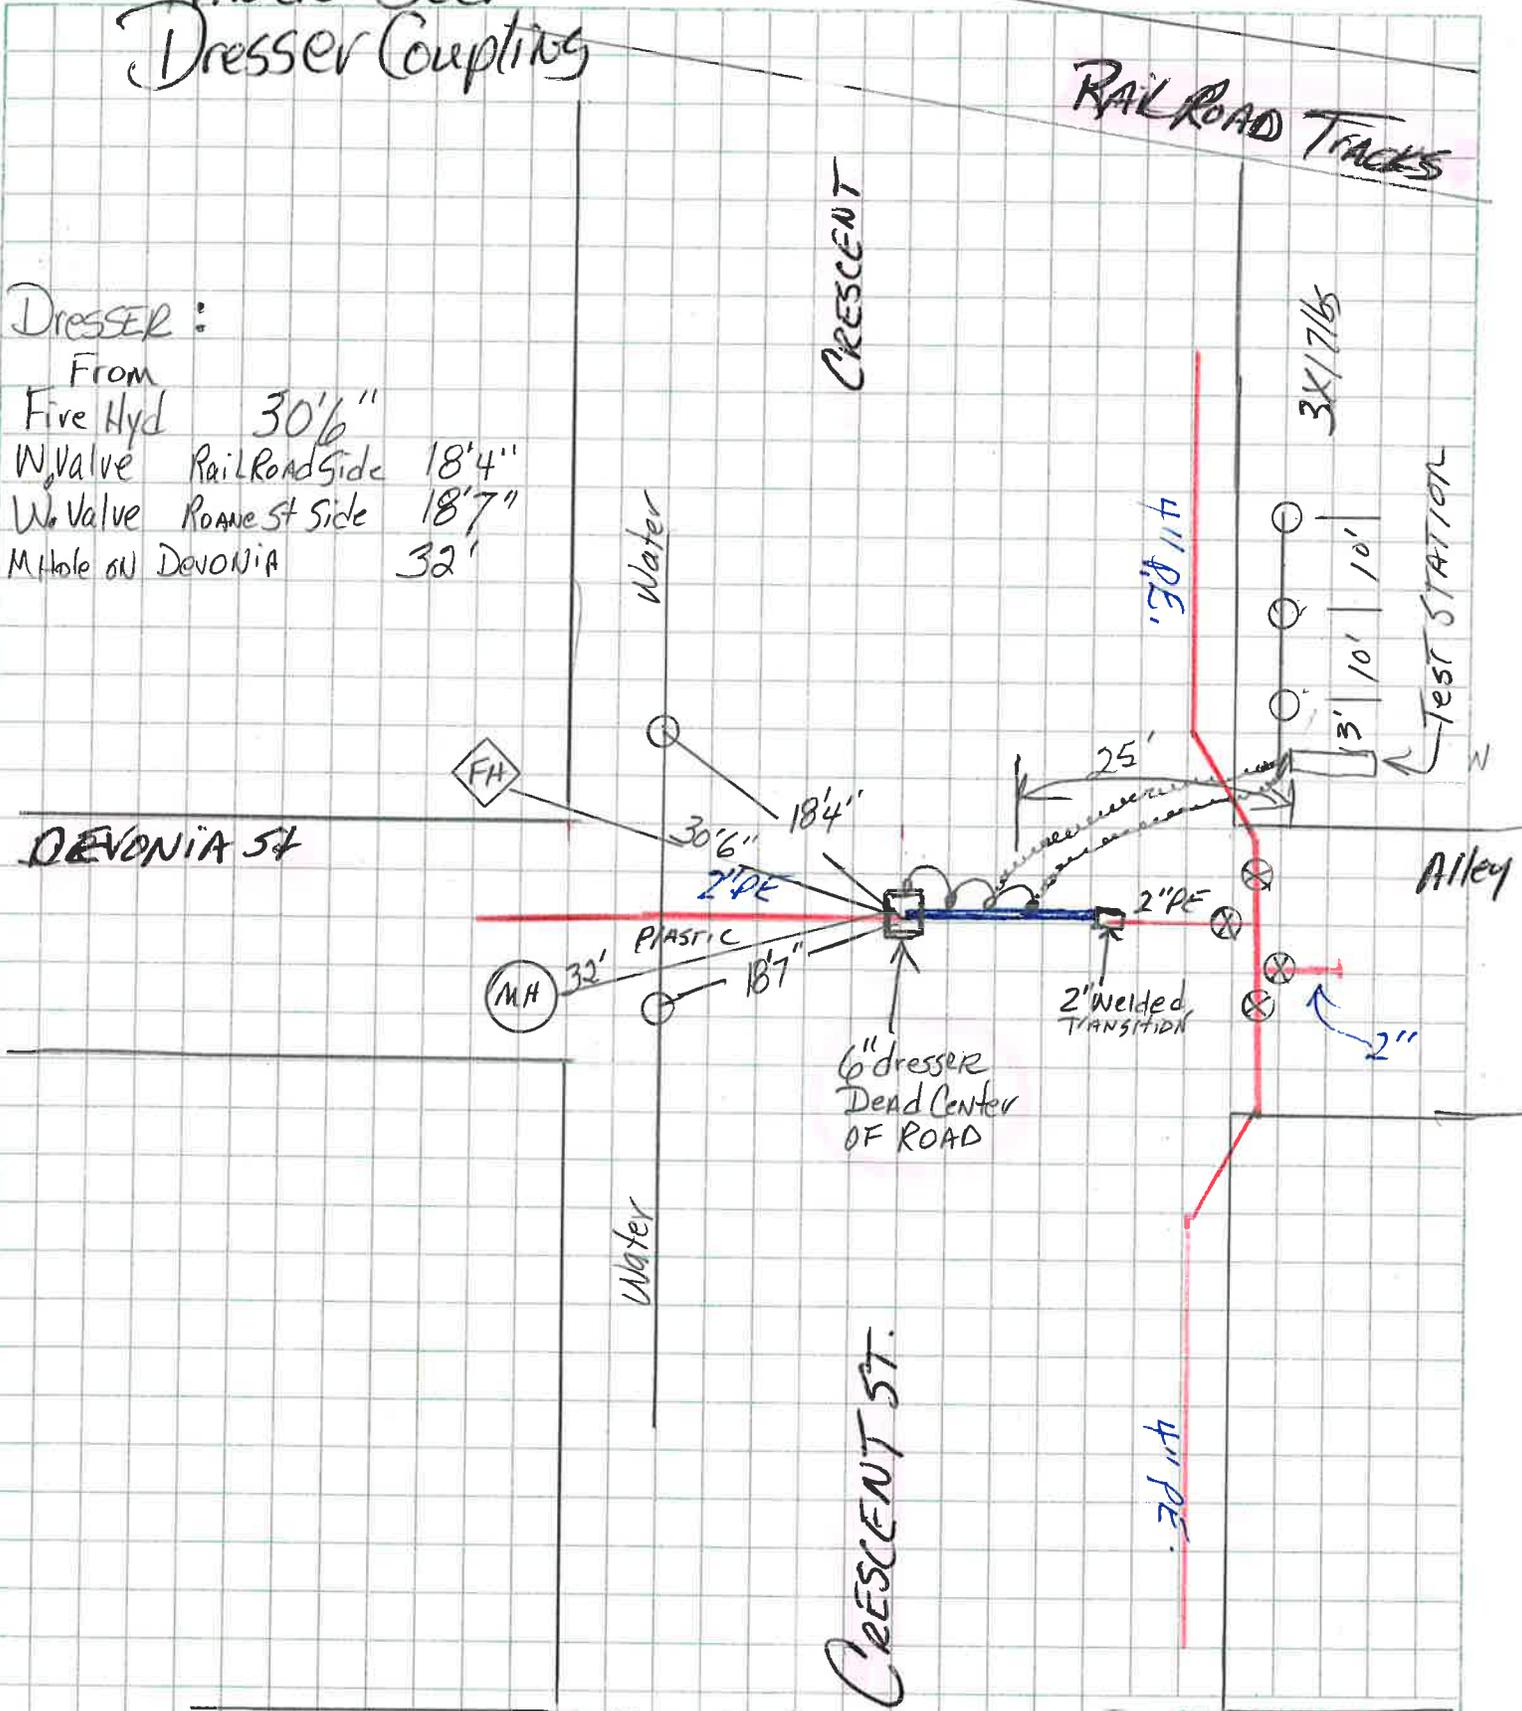

Continued on Page

Roane St  
 Read and Understood By  
 Frankie Davis  
 6/10/2020

Signed

Date

Signed

Date