


F-Line B STA. 6+27  
SCALE 1" = 20'

Tyler: BARGERS SHOP 2/24/20

Gary Nelson Property

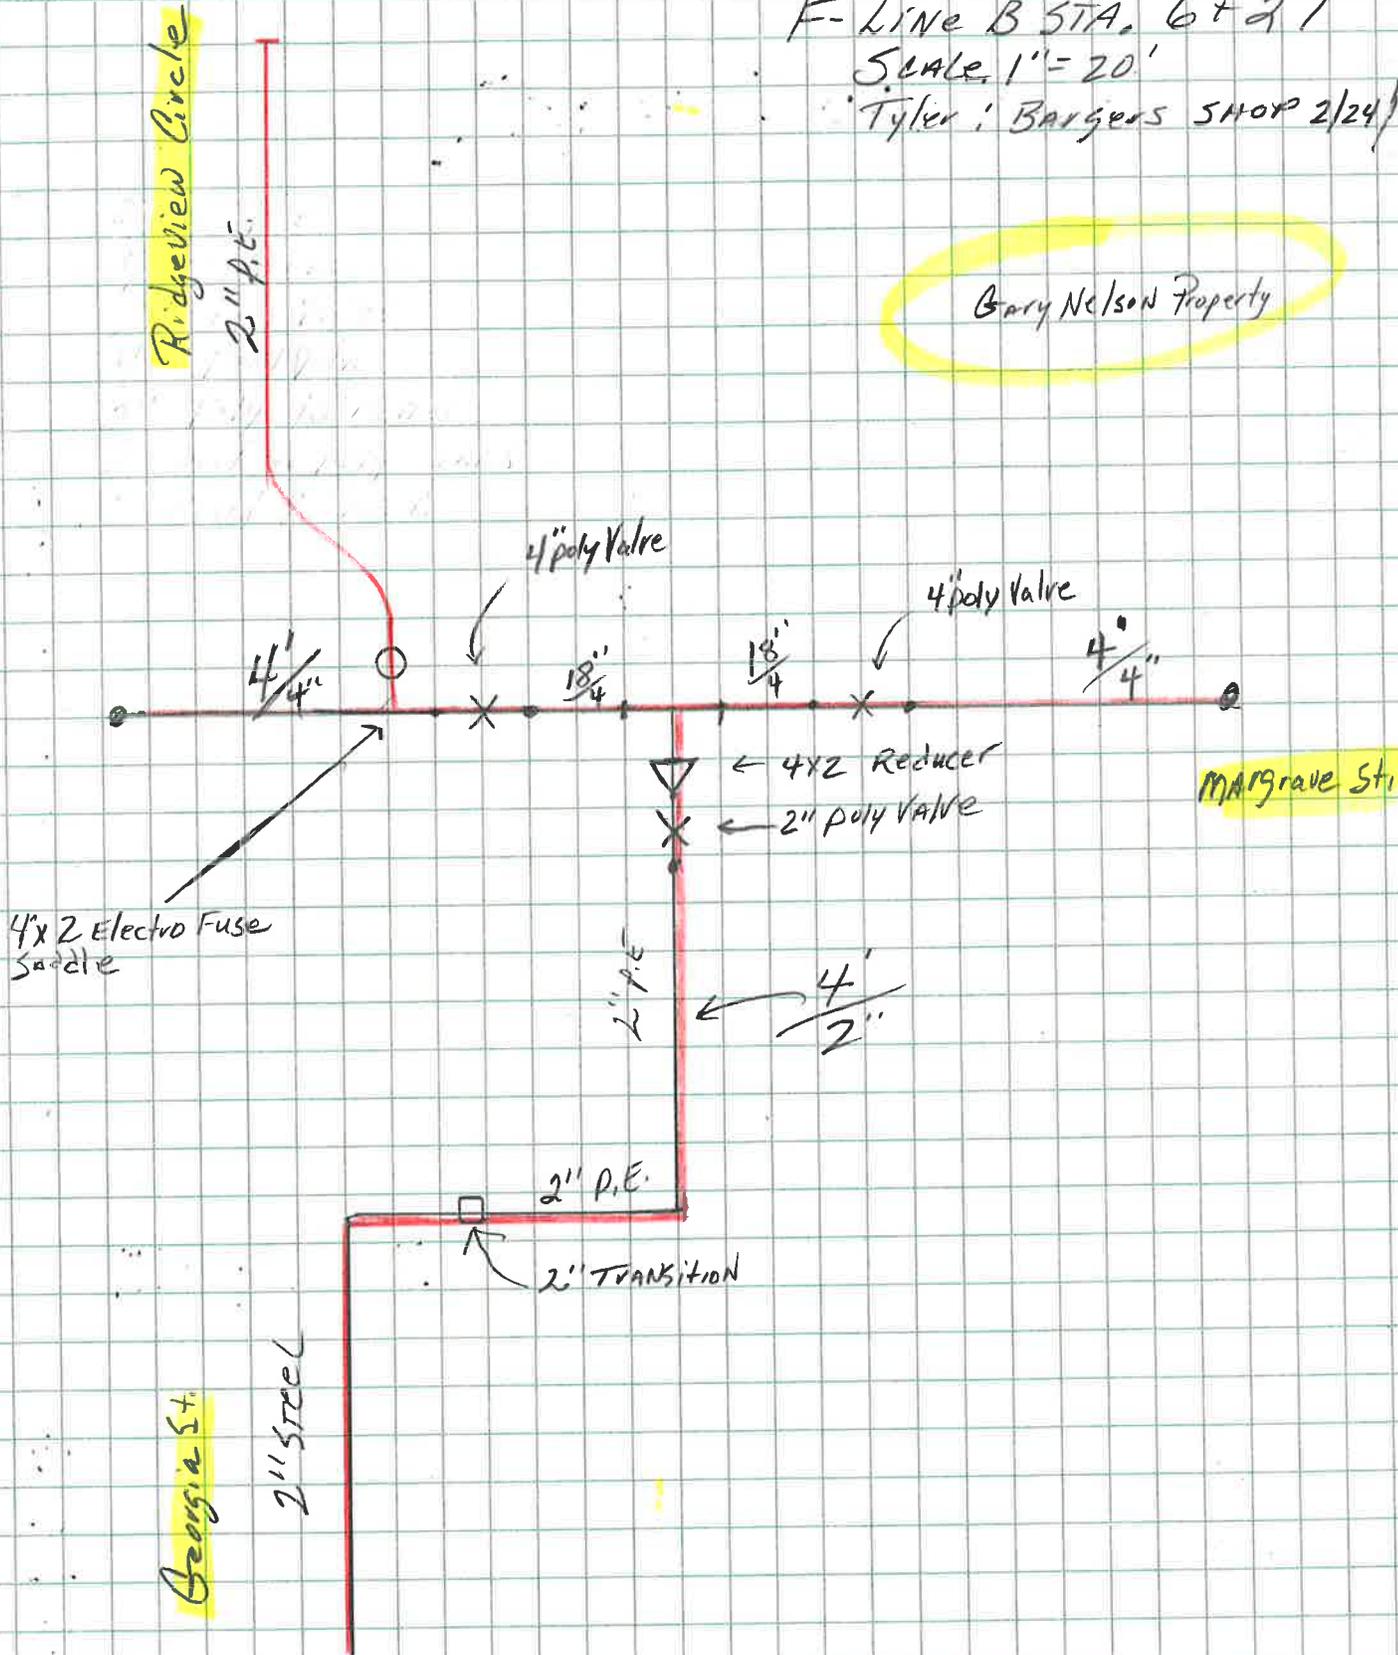

Continued on Page

Read and Understood By

*Frankie Davis*

2020

Signed

Date

Signed

Date