

CASTIRON Project: 00923-0010


December 10, 2020

Frankie Davis

*NOT ON PLANS

*NO GAS@ Phil Green 10-40750

* AFTER WE killed out all the CAST AND Purged Phil Green came over AND told us he had NO GAS. THIS WAS NOT ON THE PLANS SO WE HAD TO Explore to see why HE Had NO GAS. ALSO House on Cherry St. had NO GAS, THEY RAN 1" STEEL DOWN EACH Side OF the ROAD, SO WE had to tie these lines into the New 4" P.E.

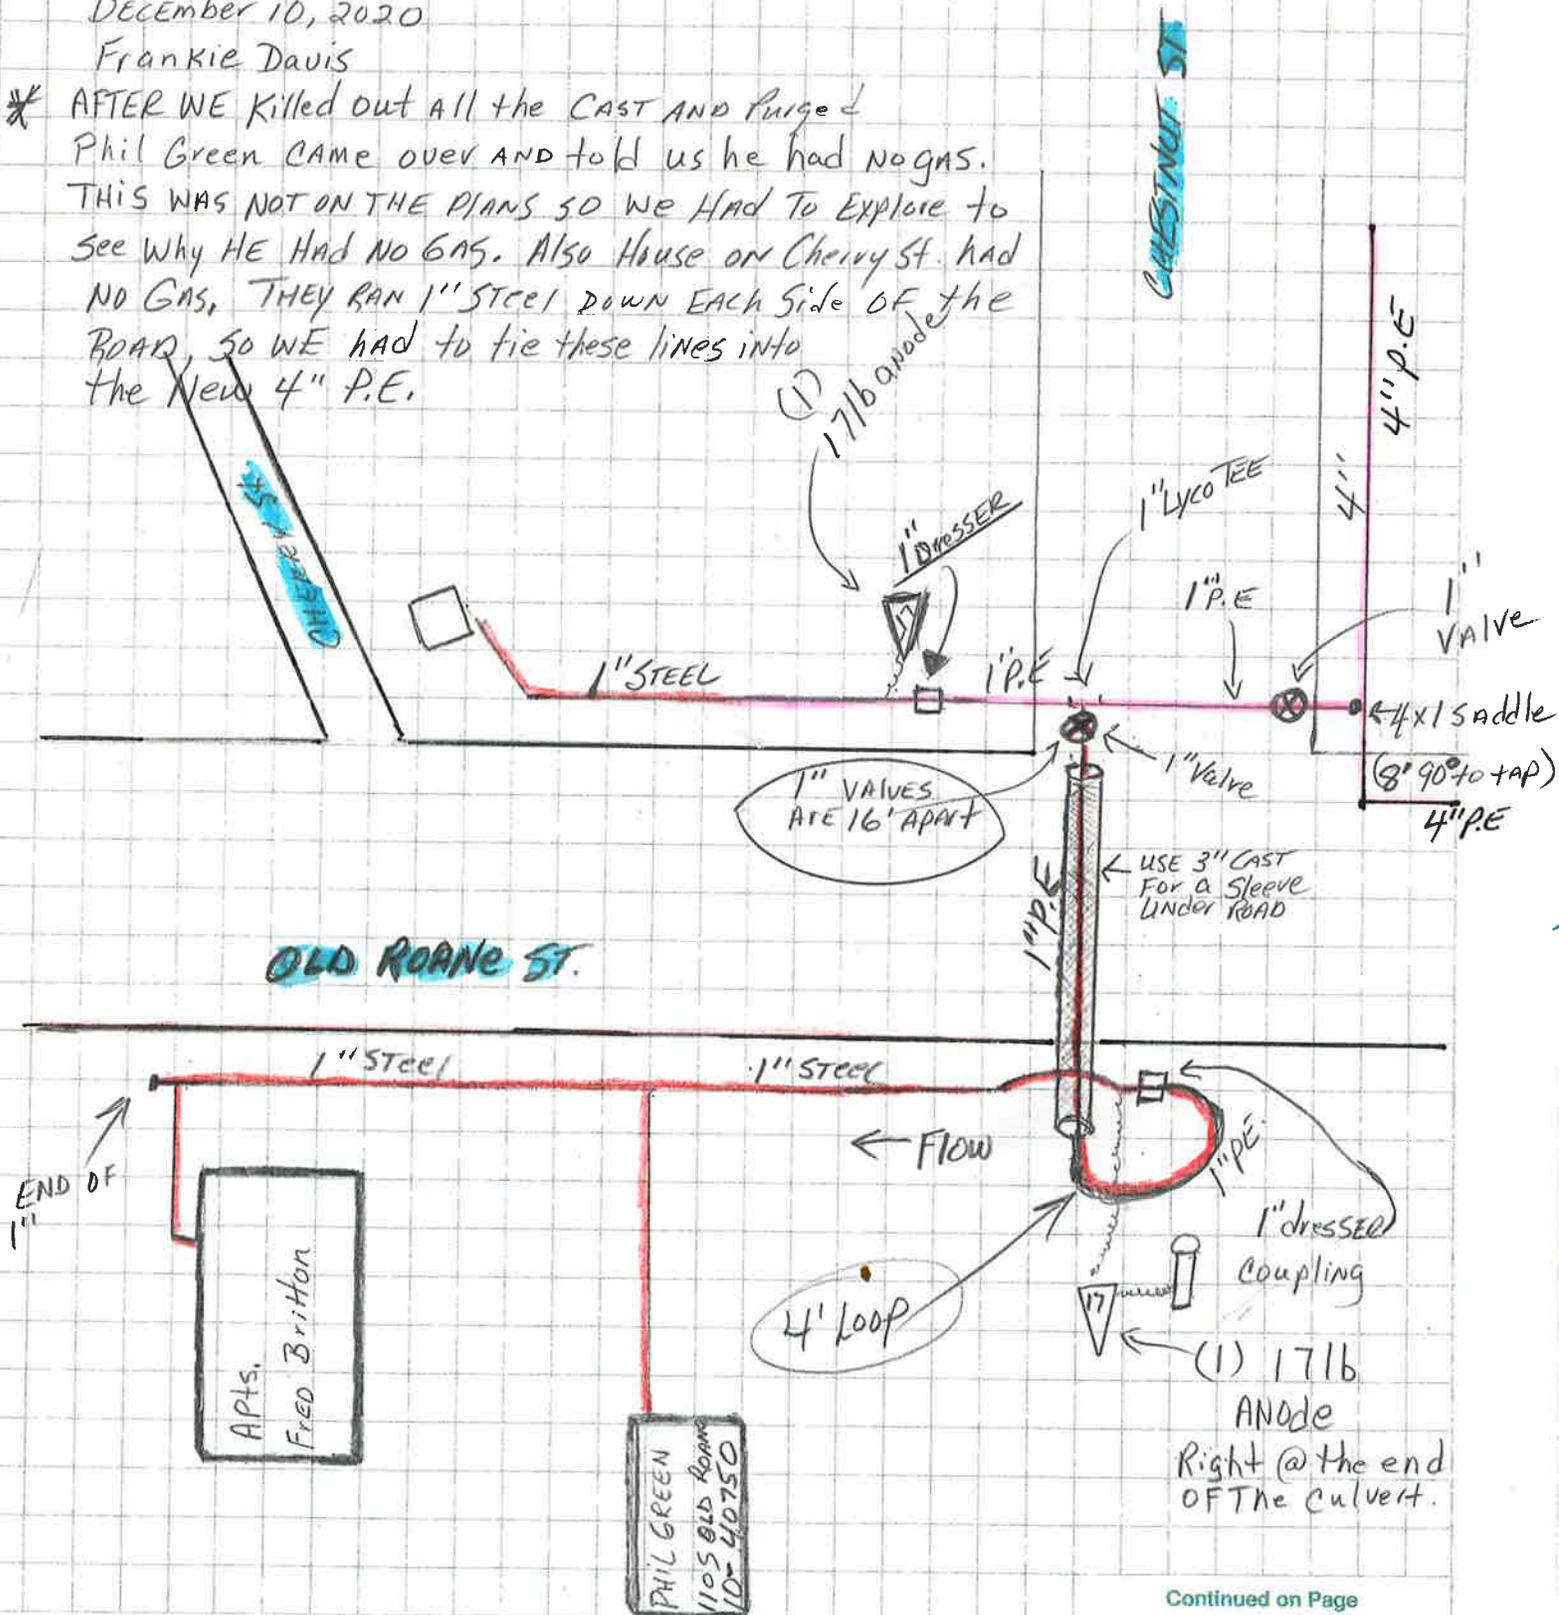

Continued on Page _____

Read and Understood By _____

Frankie Davis 12/11/2020
Signed _____ Date _____

Signed _____

Date _____