

# 163

SEWER LINE

EASEMENT

Date January 11 19 80

For and in full consideration of \$ cut 3 trees in 48" length paid, receipt of which is hereby acknowledged, I/we grant unto the Harriman Utility Board, operating agency for the City of Harriman, Tennessee, an easement described as follows;

A 10 foot wide strip lying 5 feet on either side of an 8" sewer line as shown on the attached Drawing No. 138-S, and also a 50 foot wide temporary construction easement lying 25 feet on either side of the above mentioned line. The 50 foot temporary easement is to begin on the day of construction and is to remain in effect for not more than one year.

for the purpose of installing, operating and maintaining, including rights of ingress and egress,

an 8" sewer line <sup>and manholes</sup> on or over my/our property in the 1st Civil District of Roane County, Tennessee, and described as follows;

As recorded in Deed Book P-7, Page 103

to serve my/our property and other property or properties. Any damage to fences, crops or any other undue or excessive damage is to be paid by the Harriman Utility Board.

This easement signed this 11 day of January 19 80.

Witness:

Richard A. Hall  
\_\_\_\_\_  
\_\_\_\_\_

Signature of owner or owners.

Onnie A. Currier  
R#7 Box 251  
Harriman Tenn, 37748

State of Tennessee  
Roane County


Personally appeared before me Edith Ladd  
a Notary Public in and for said County, the within named bargainors

Onnie A. Currier  
\_\_\_\_\_  
\_\_\_\_\_

with whom I am personally acquainted, and who acknowledged that he executed the within instrument for the purposes therein contained.


Witness my hand and official seal this 11 day of January 19 80  
My commission expires October 12, 1982

Notary Public Edith Ladd

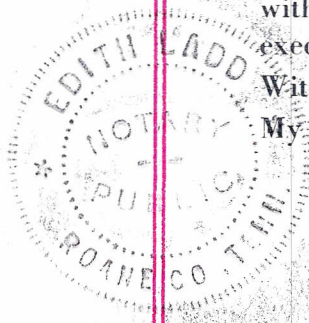

ONNIE A. CURRIER



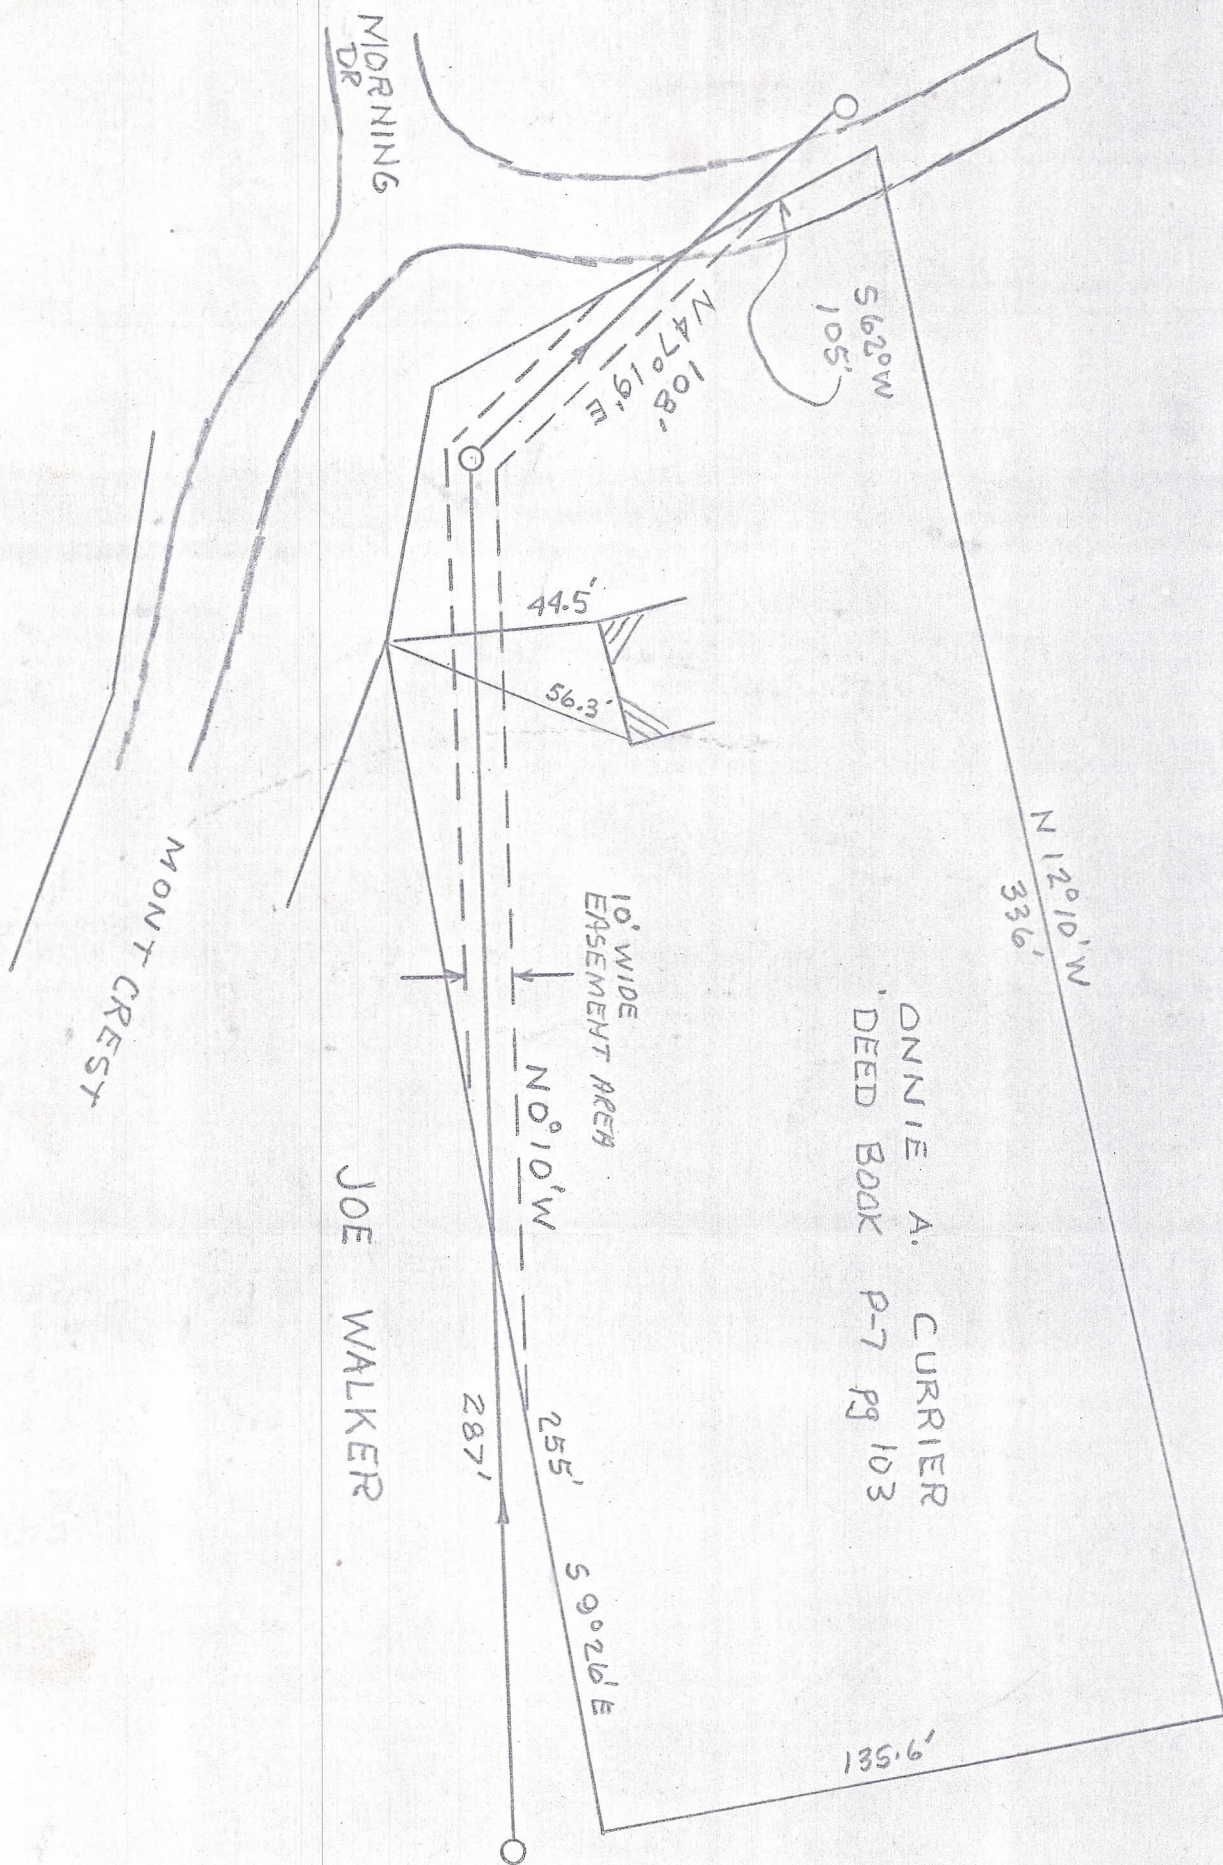

# CITY OF HARRIMAN, TENNESSEE

SCALE: 1" = 40'

APPROVED BY

DRAWN BY R. HALL

DATE: 1-4-79

EASEMENT REQUIREMENTS FOR  
"F" LINE SEWER STA. 32+24 TO 41+68

DRAWING NUMBER

138-S