
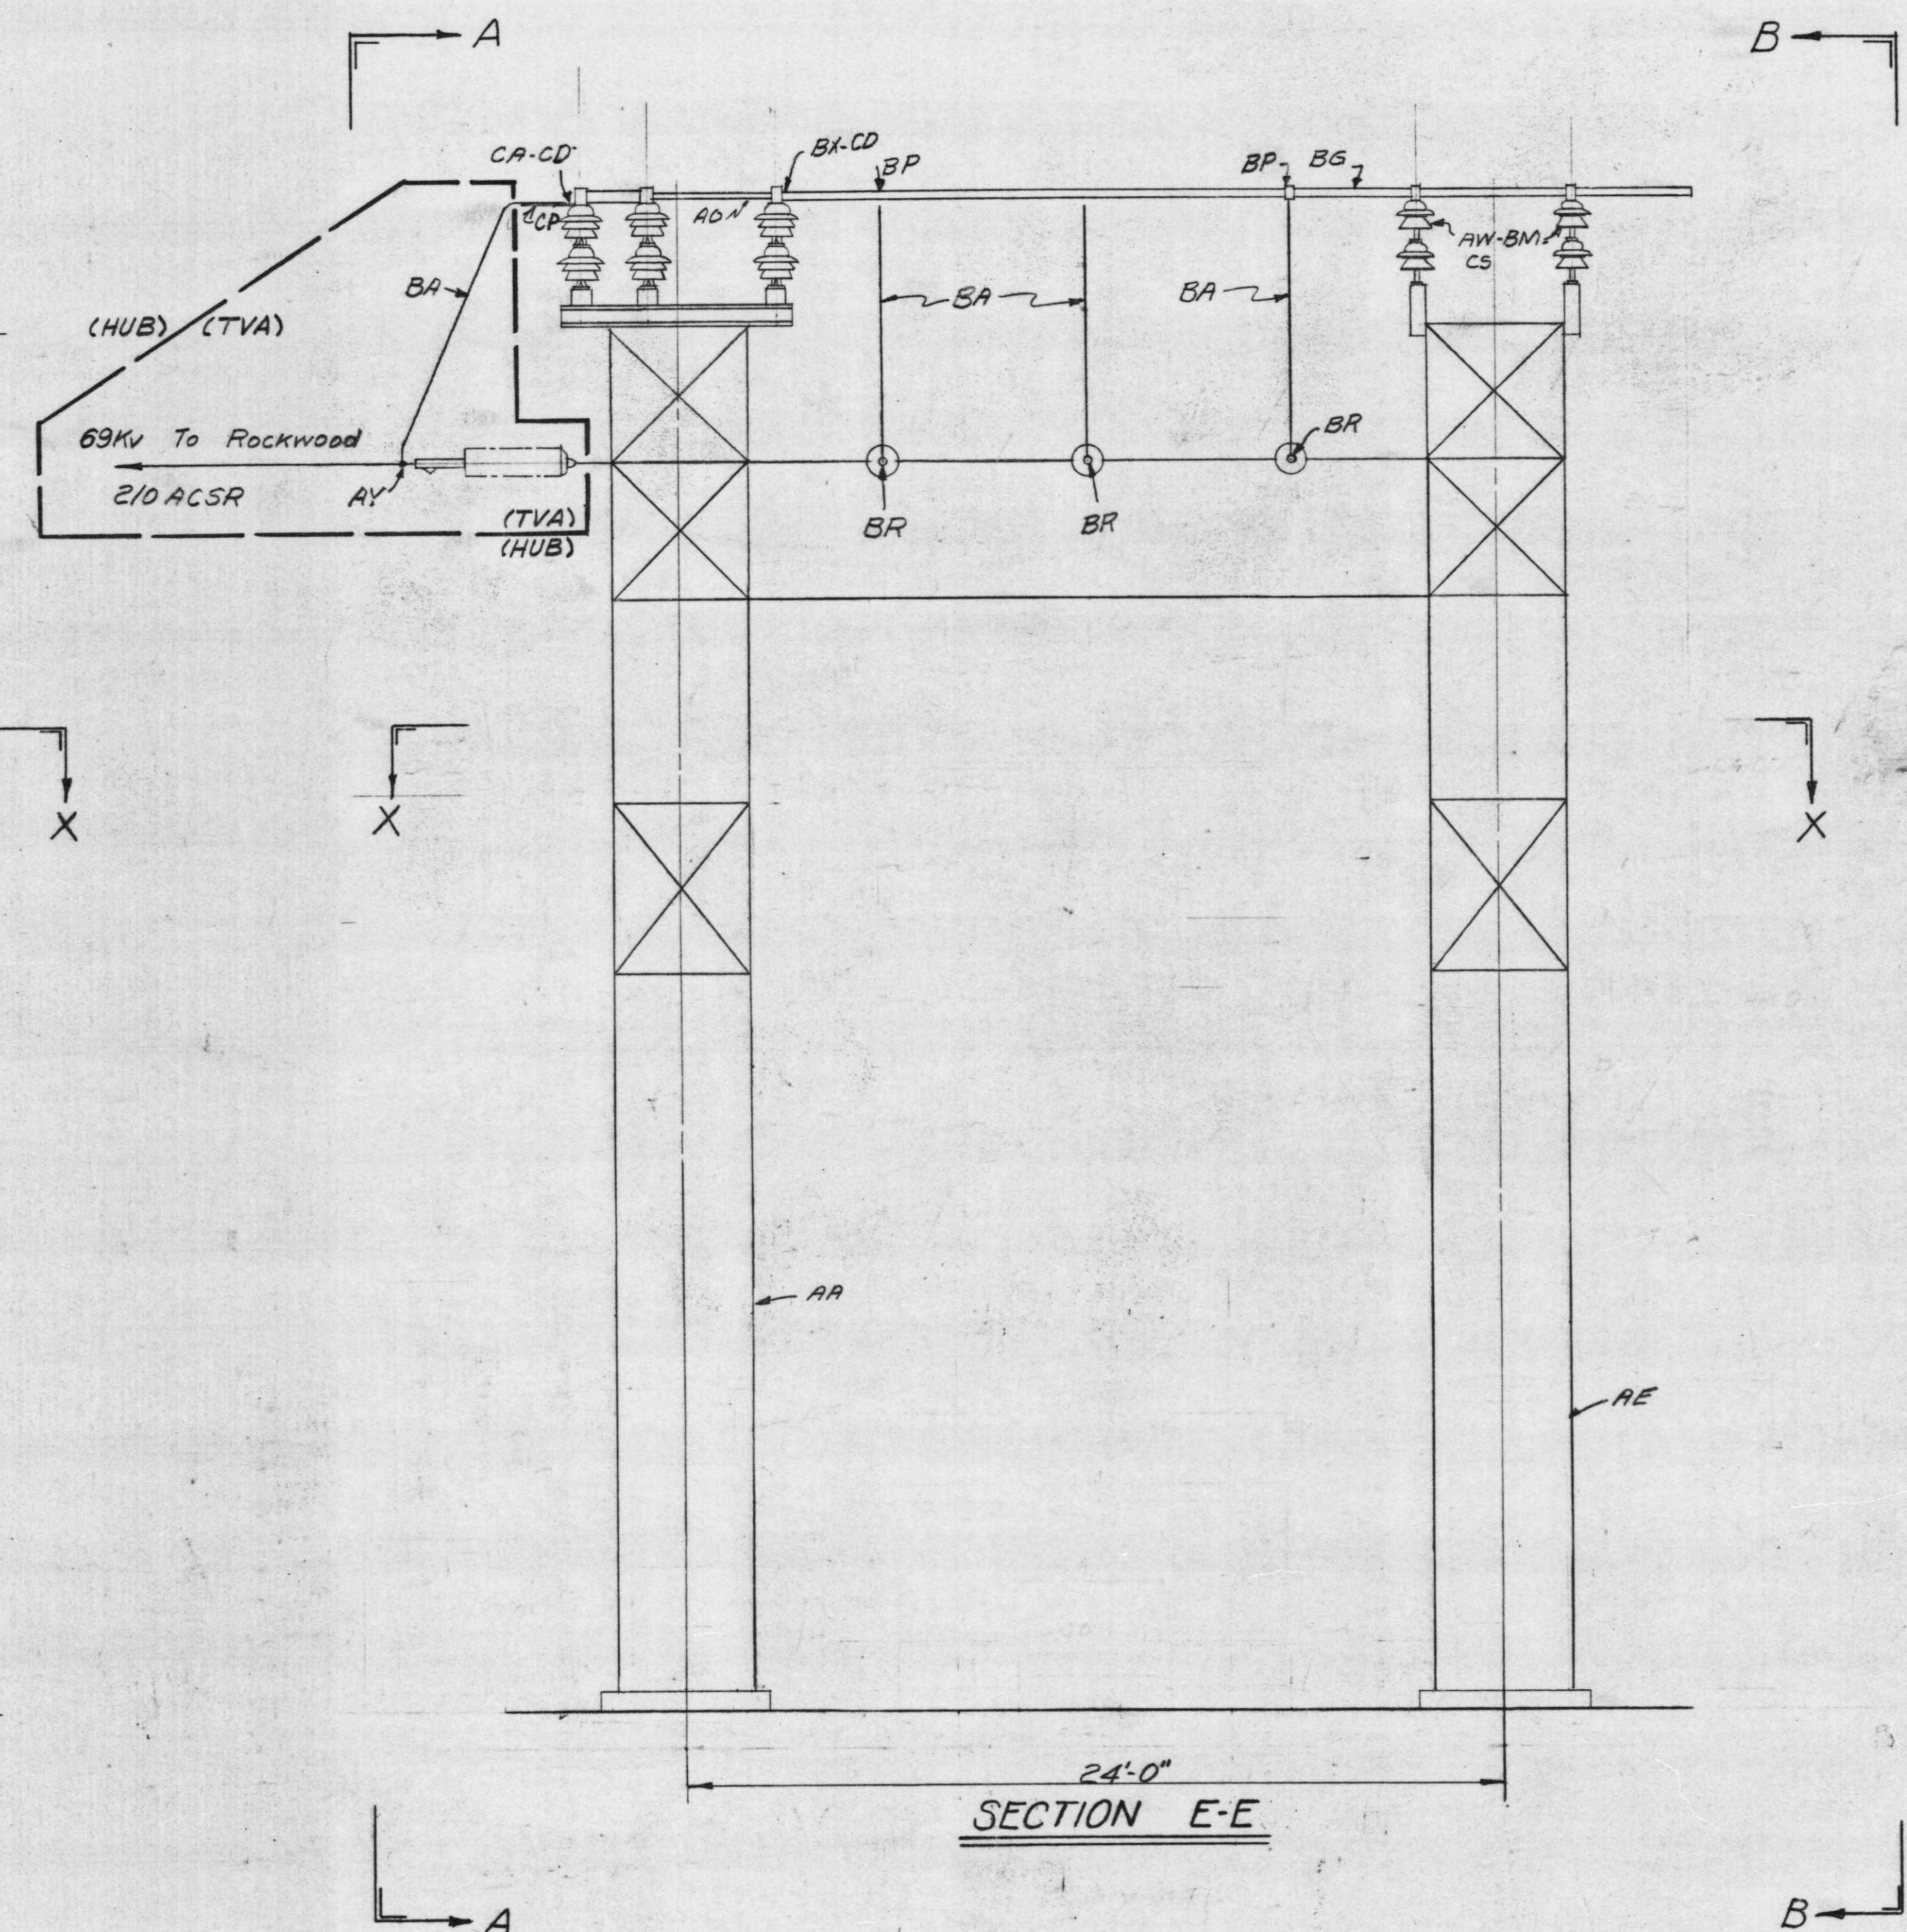


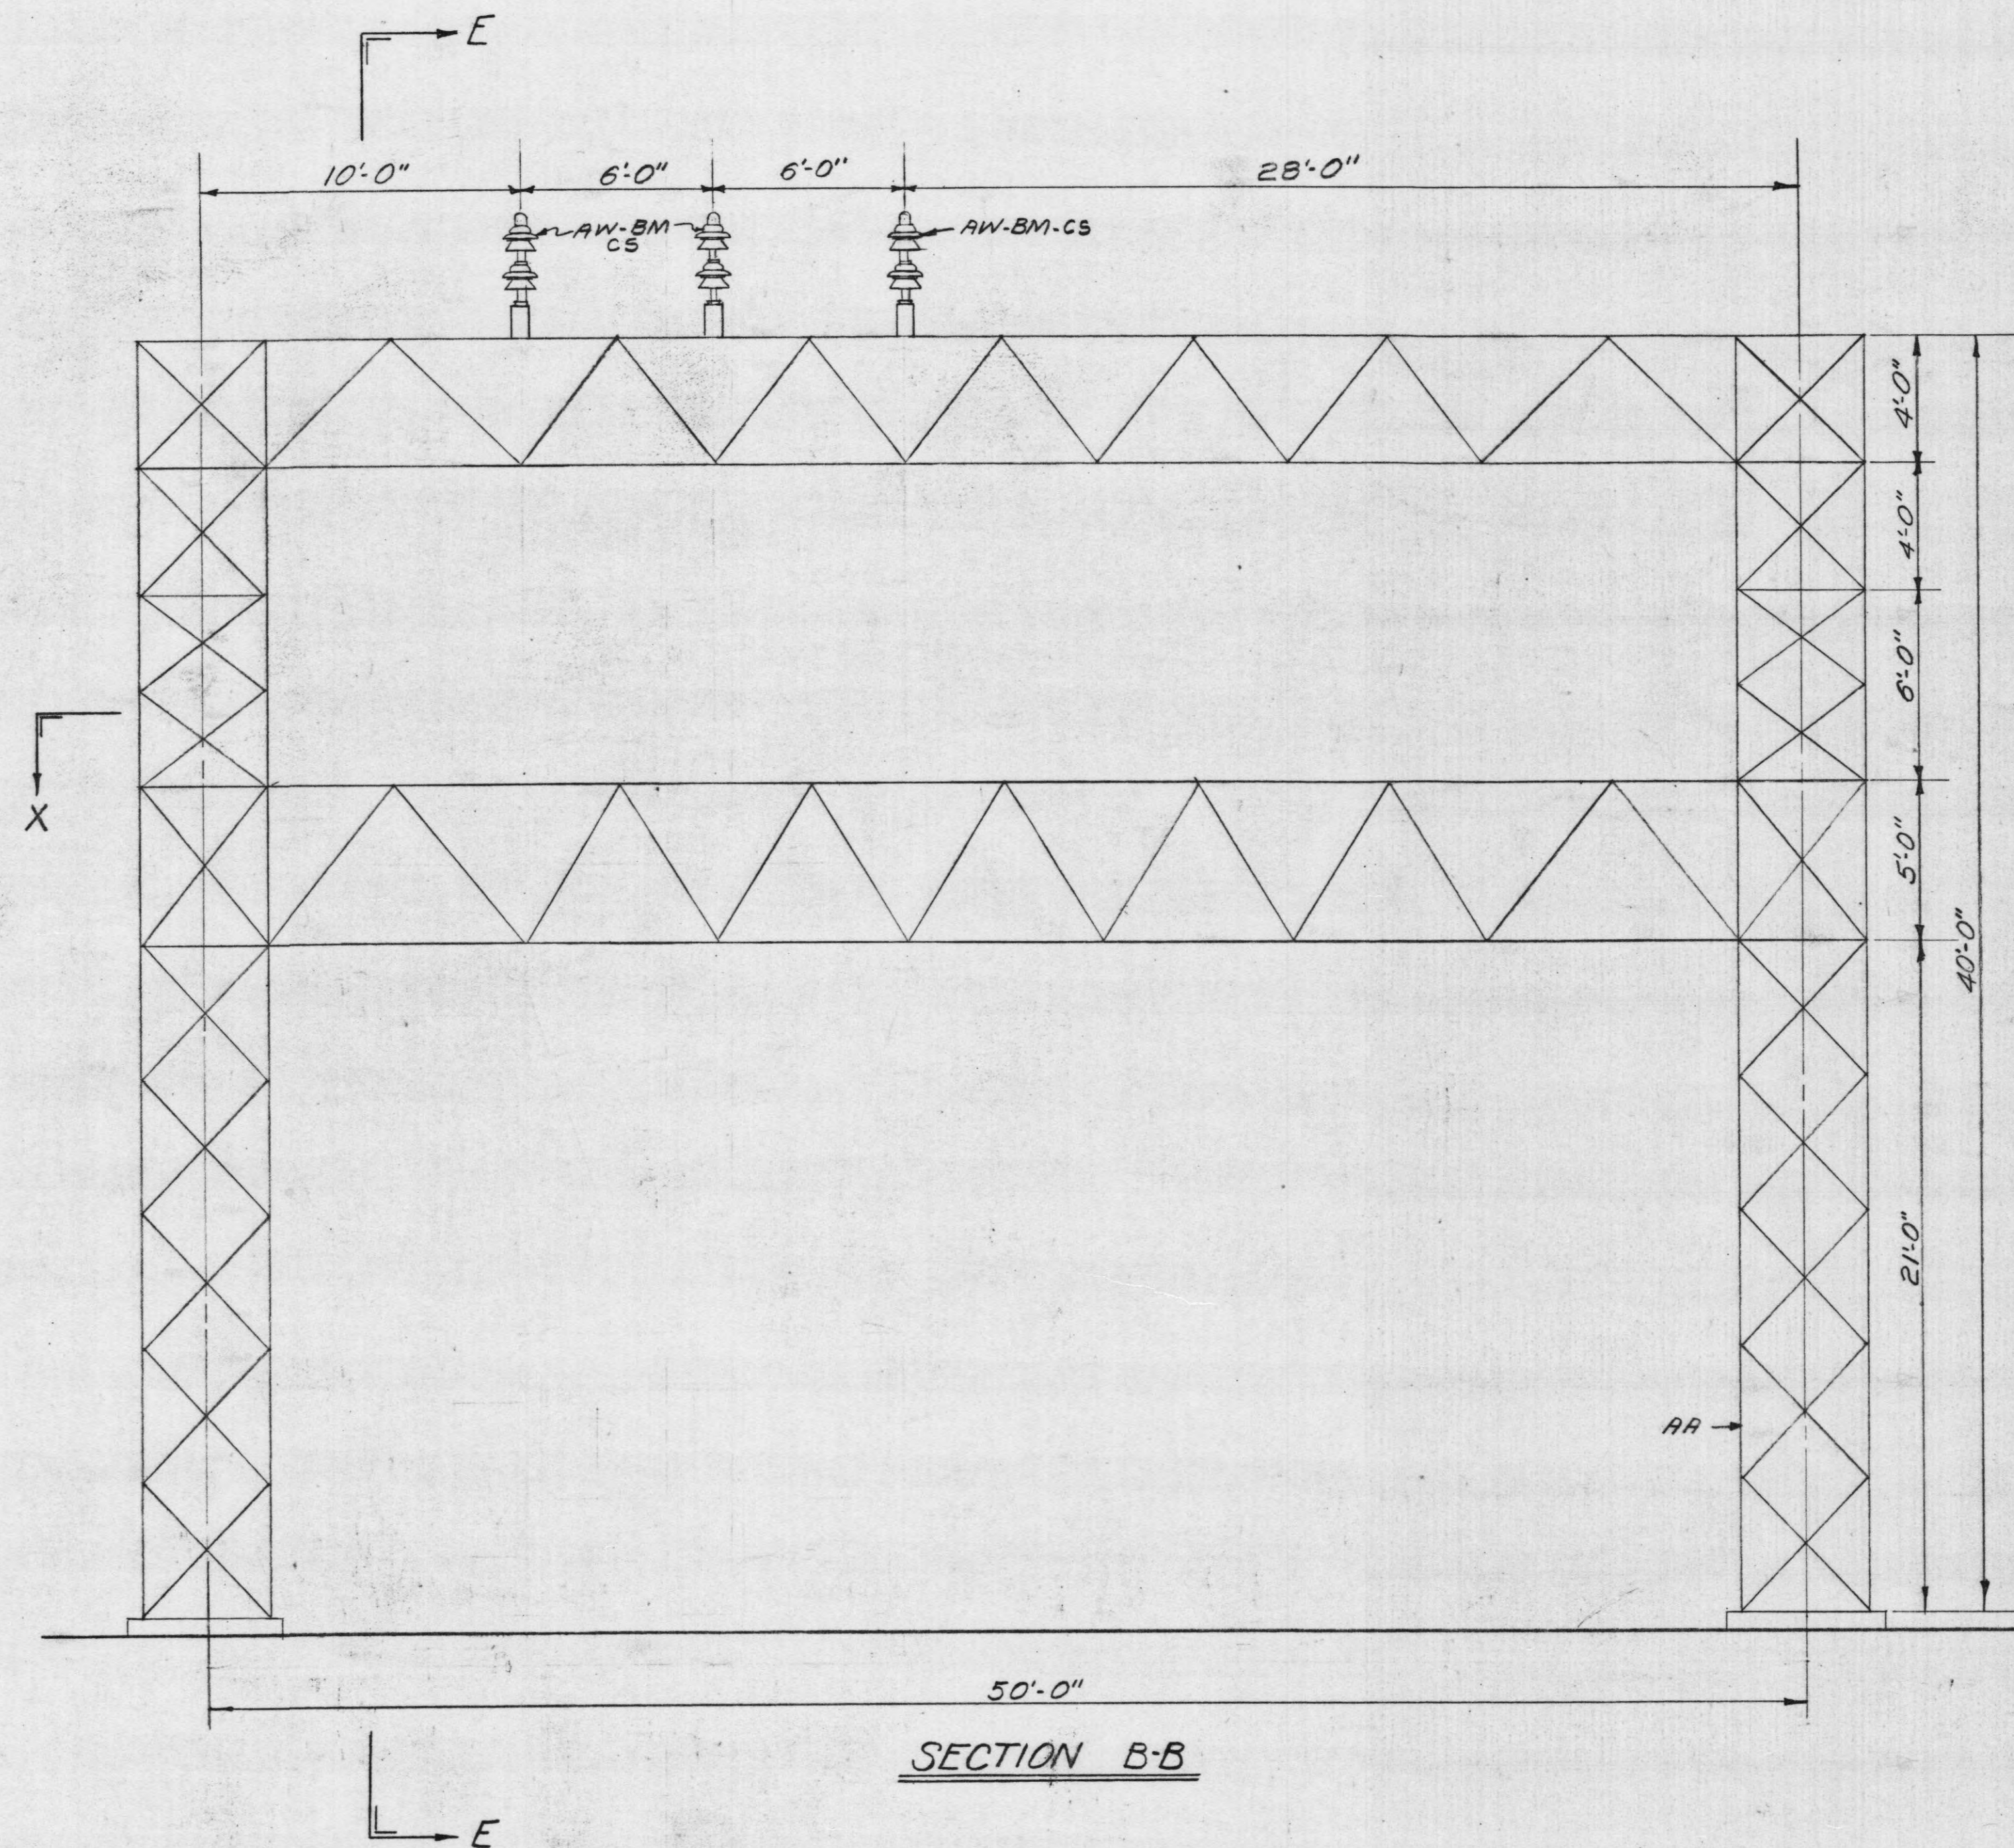

REFERENCE:
Bill of Material ----- BMC-27862

WO 45117

TENNESSEE VALLEY AUTHORITY
DIVISION OF POWER ENGINEERING AND CONSTRUCTION


HARRIMAN, TENN. SUBSTATION-69 KV
69KV. SWITCHGEAR ASSEMBLY
PLANS AND SECTIONS

5	W.O. A7830.01-Leave-Purchase 7/24/44 D.O.A.	EUT
4	See Revision Note 4, Sh. 1.	
3	W.O. 35262 See Rev. Note 4, Sh. 1.	JDP
2	W.O. 45117-Field Changes 6-27-59 V.E.B.	JRS
1	W.O. 45117-Added Part Penals 7-2-59 R.C.	WFS
	W.O. 45117-Added MKCO foundations 1-25-52 D.B.T.	WFS
ISSUE	REVISION	DATE

SCALE: 1/4" = 1'-0"	APPROVED: 8-30-51	DATE: 8-30-51
DRAWN: DGH	CHECKED: P. H. WILSON	SHEET: 3 OF 3 SHEETS
CONSTRUCT:		LC-27861


A352X

19812-27

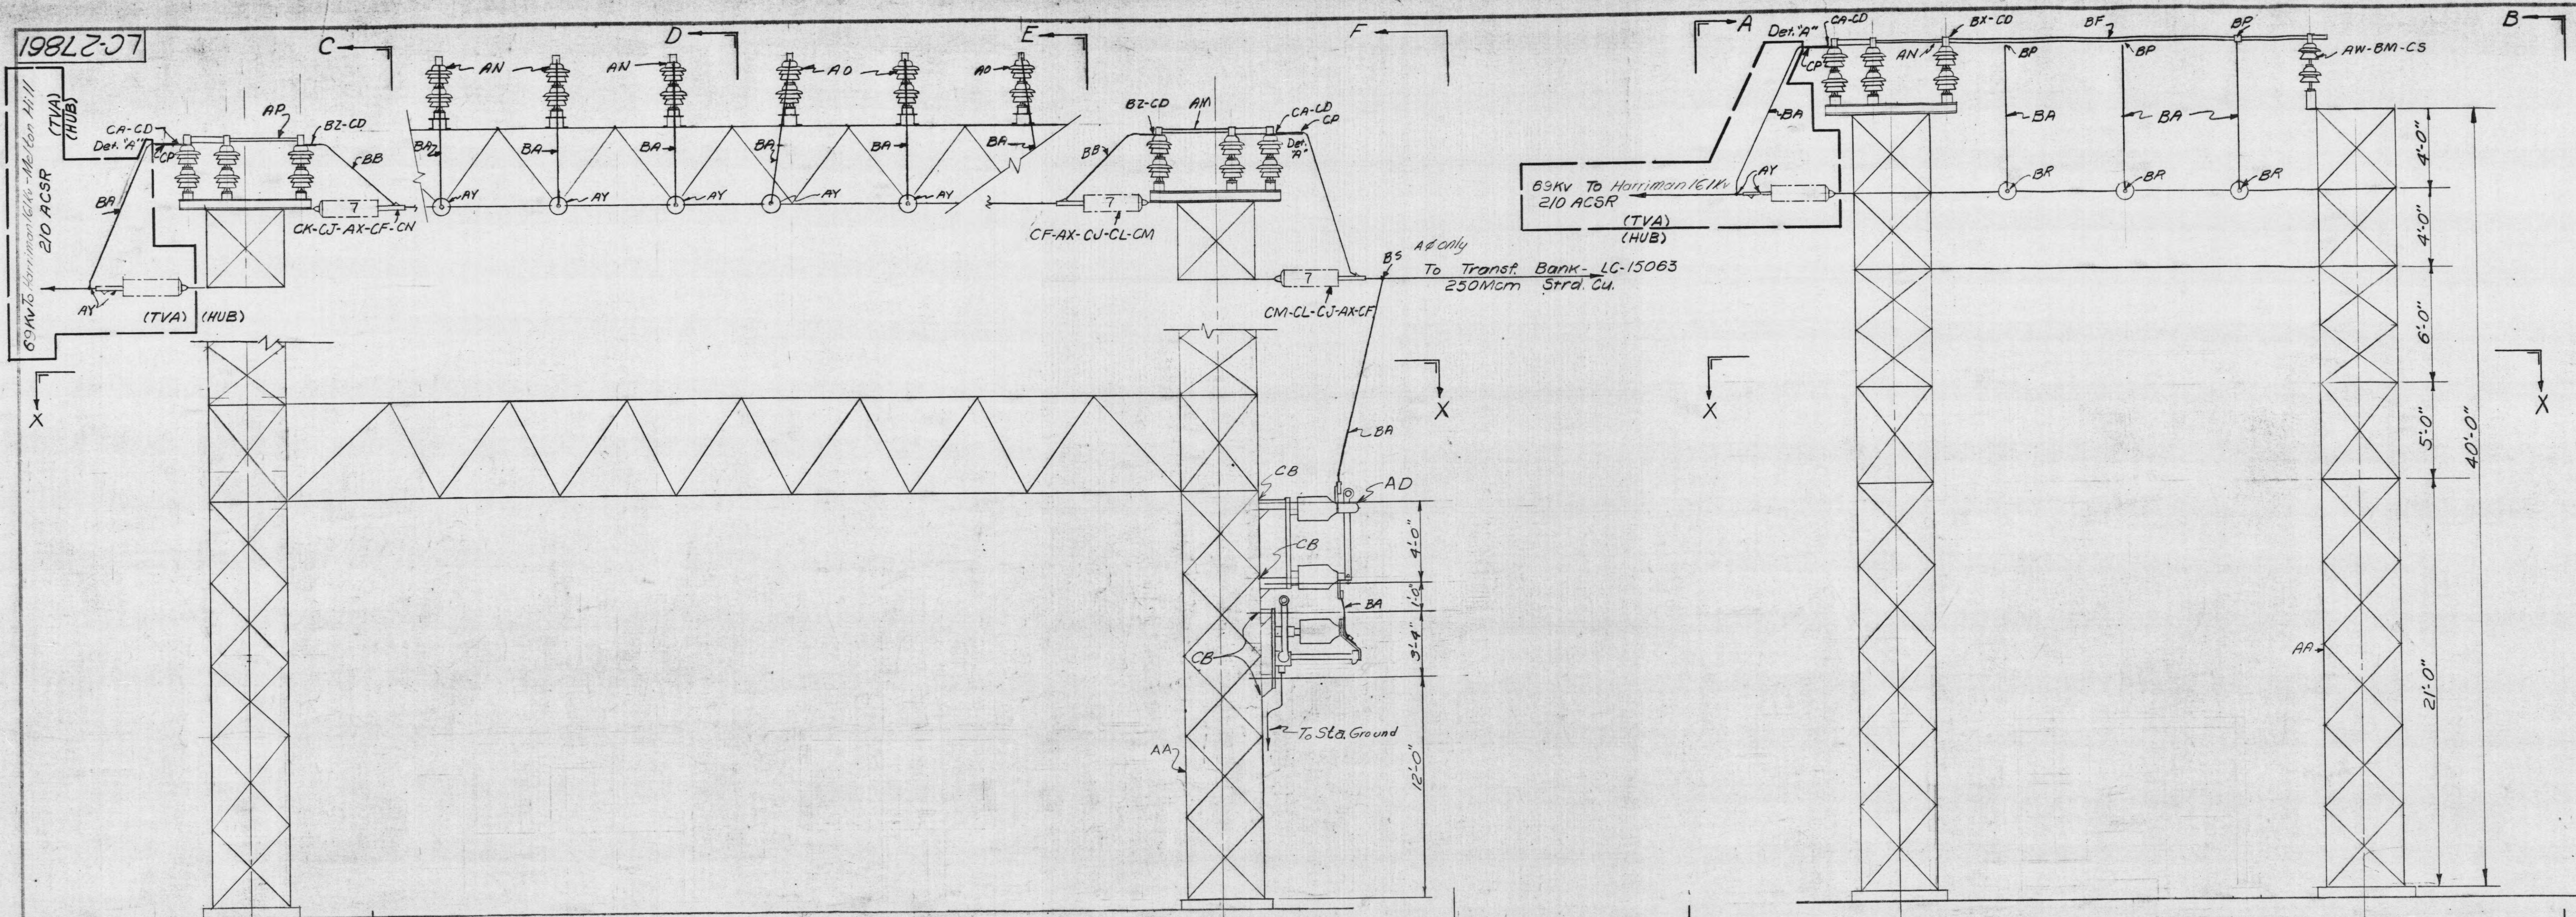


SECTION A-A


SECTION D-D

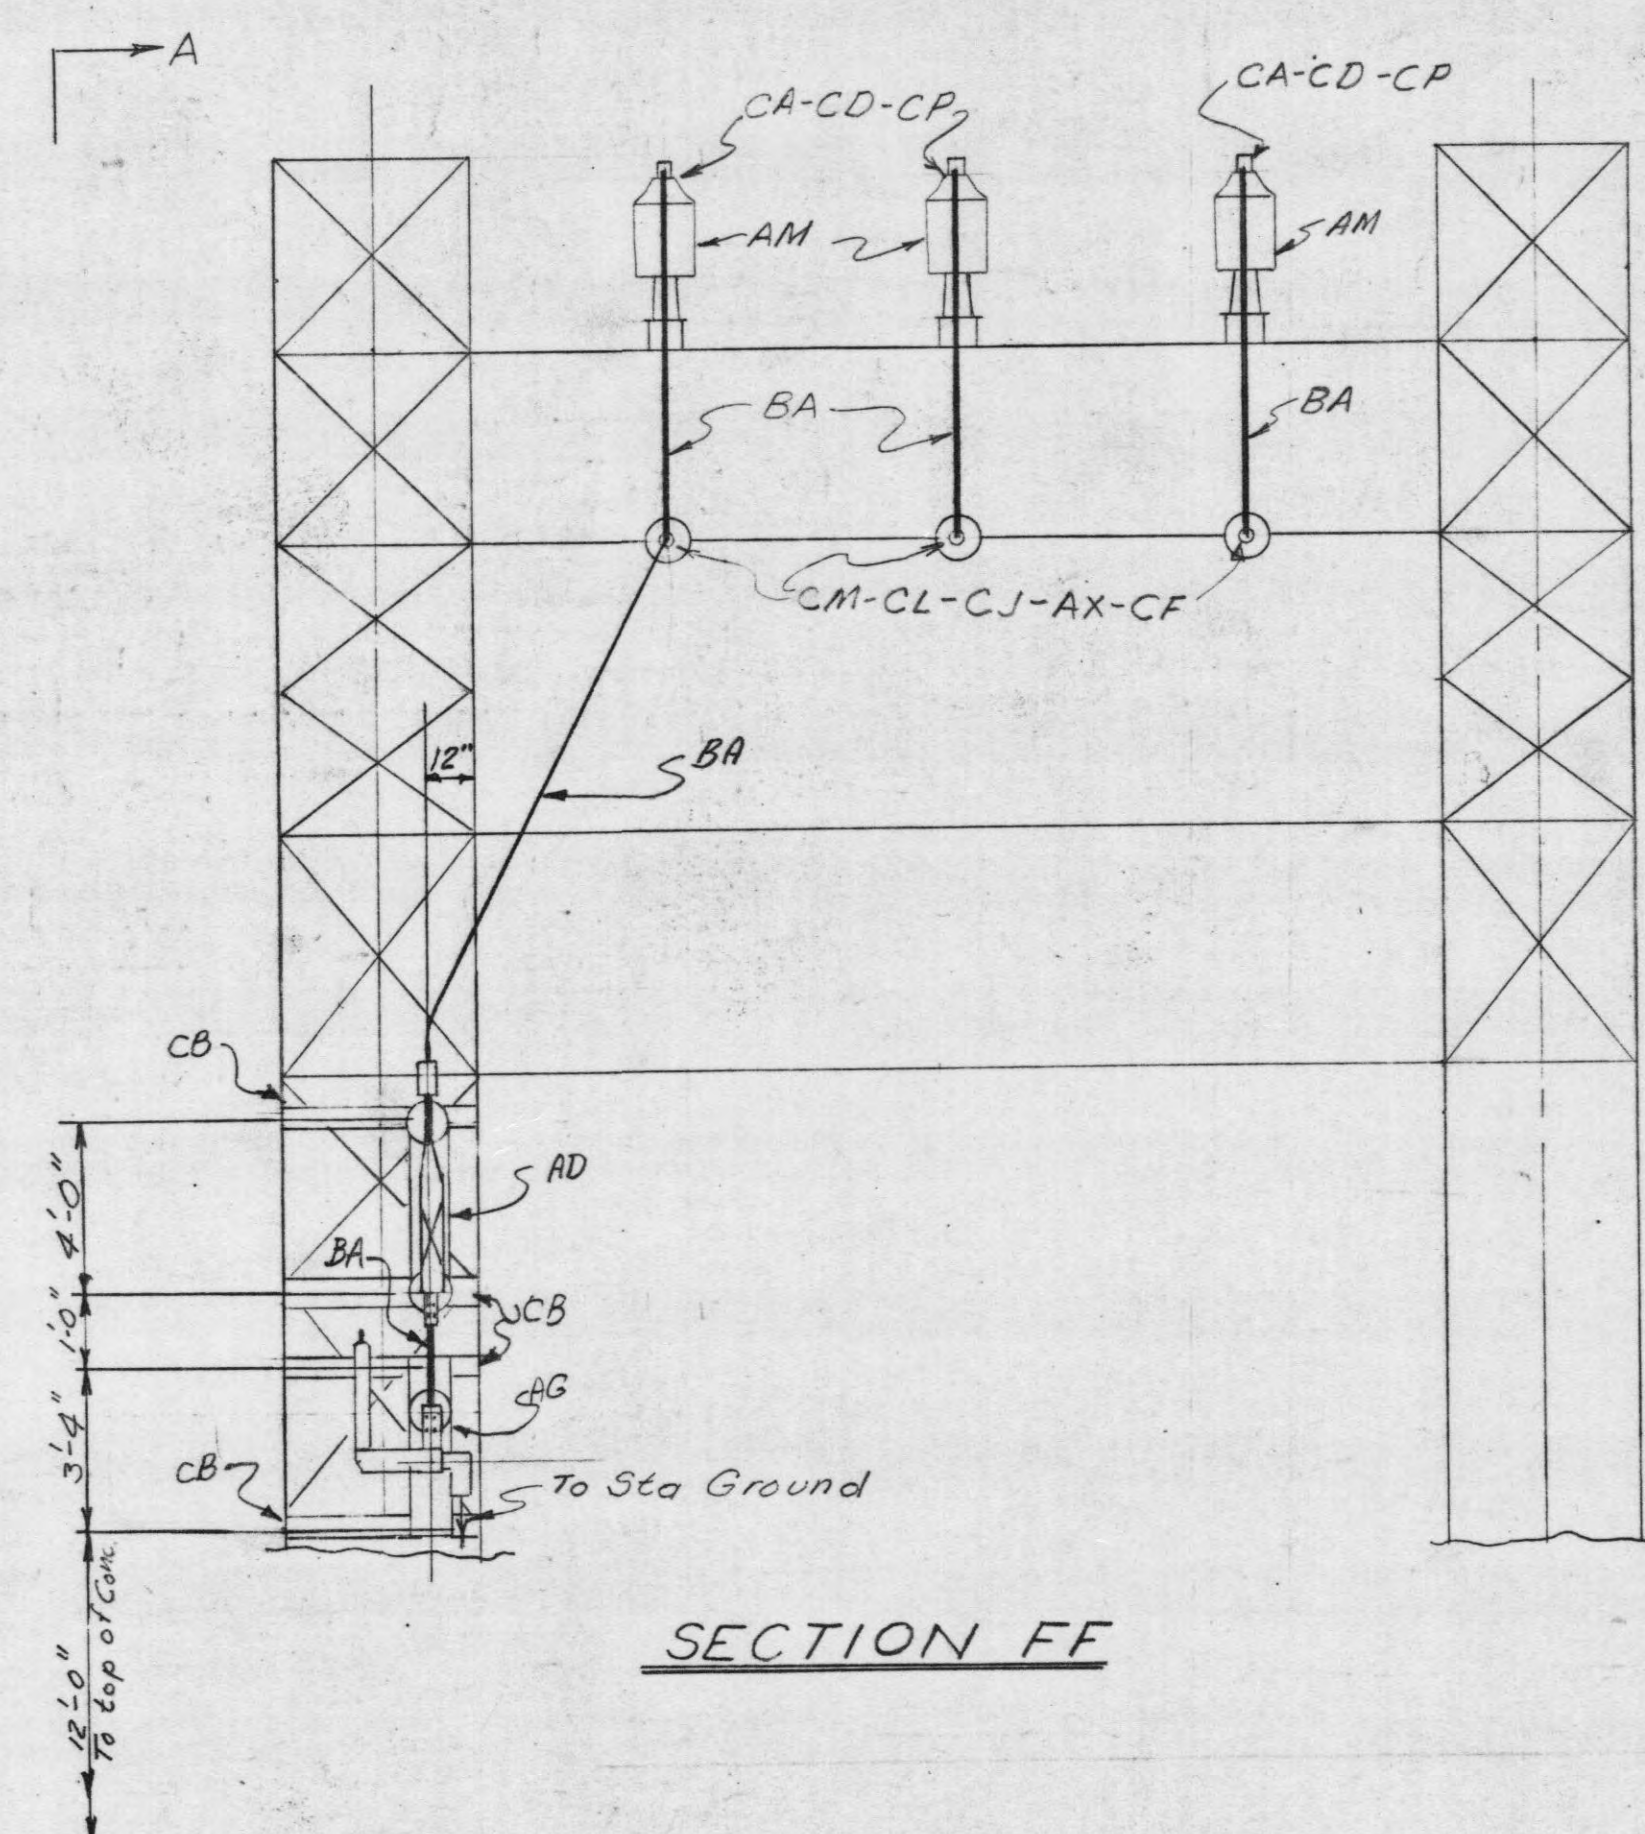

SECTION FF

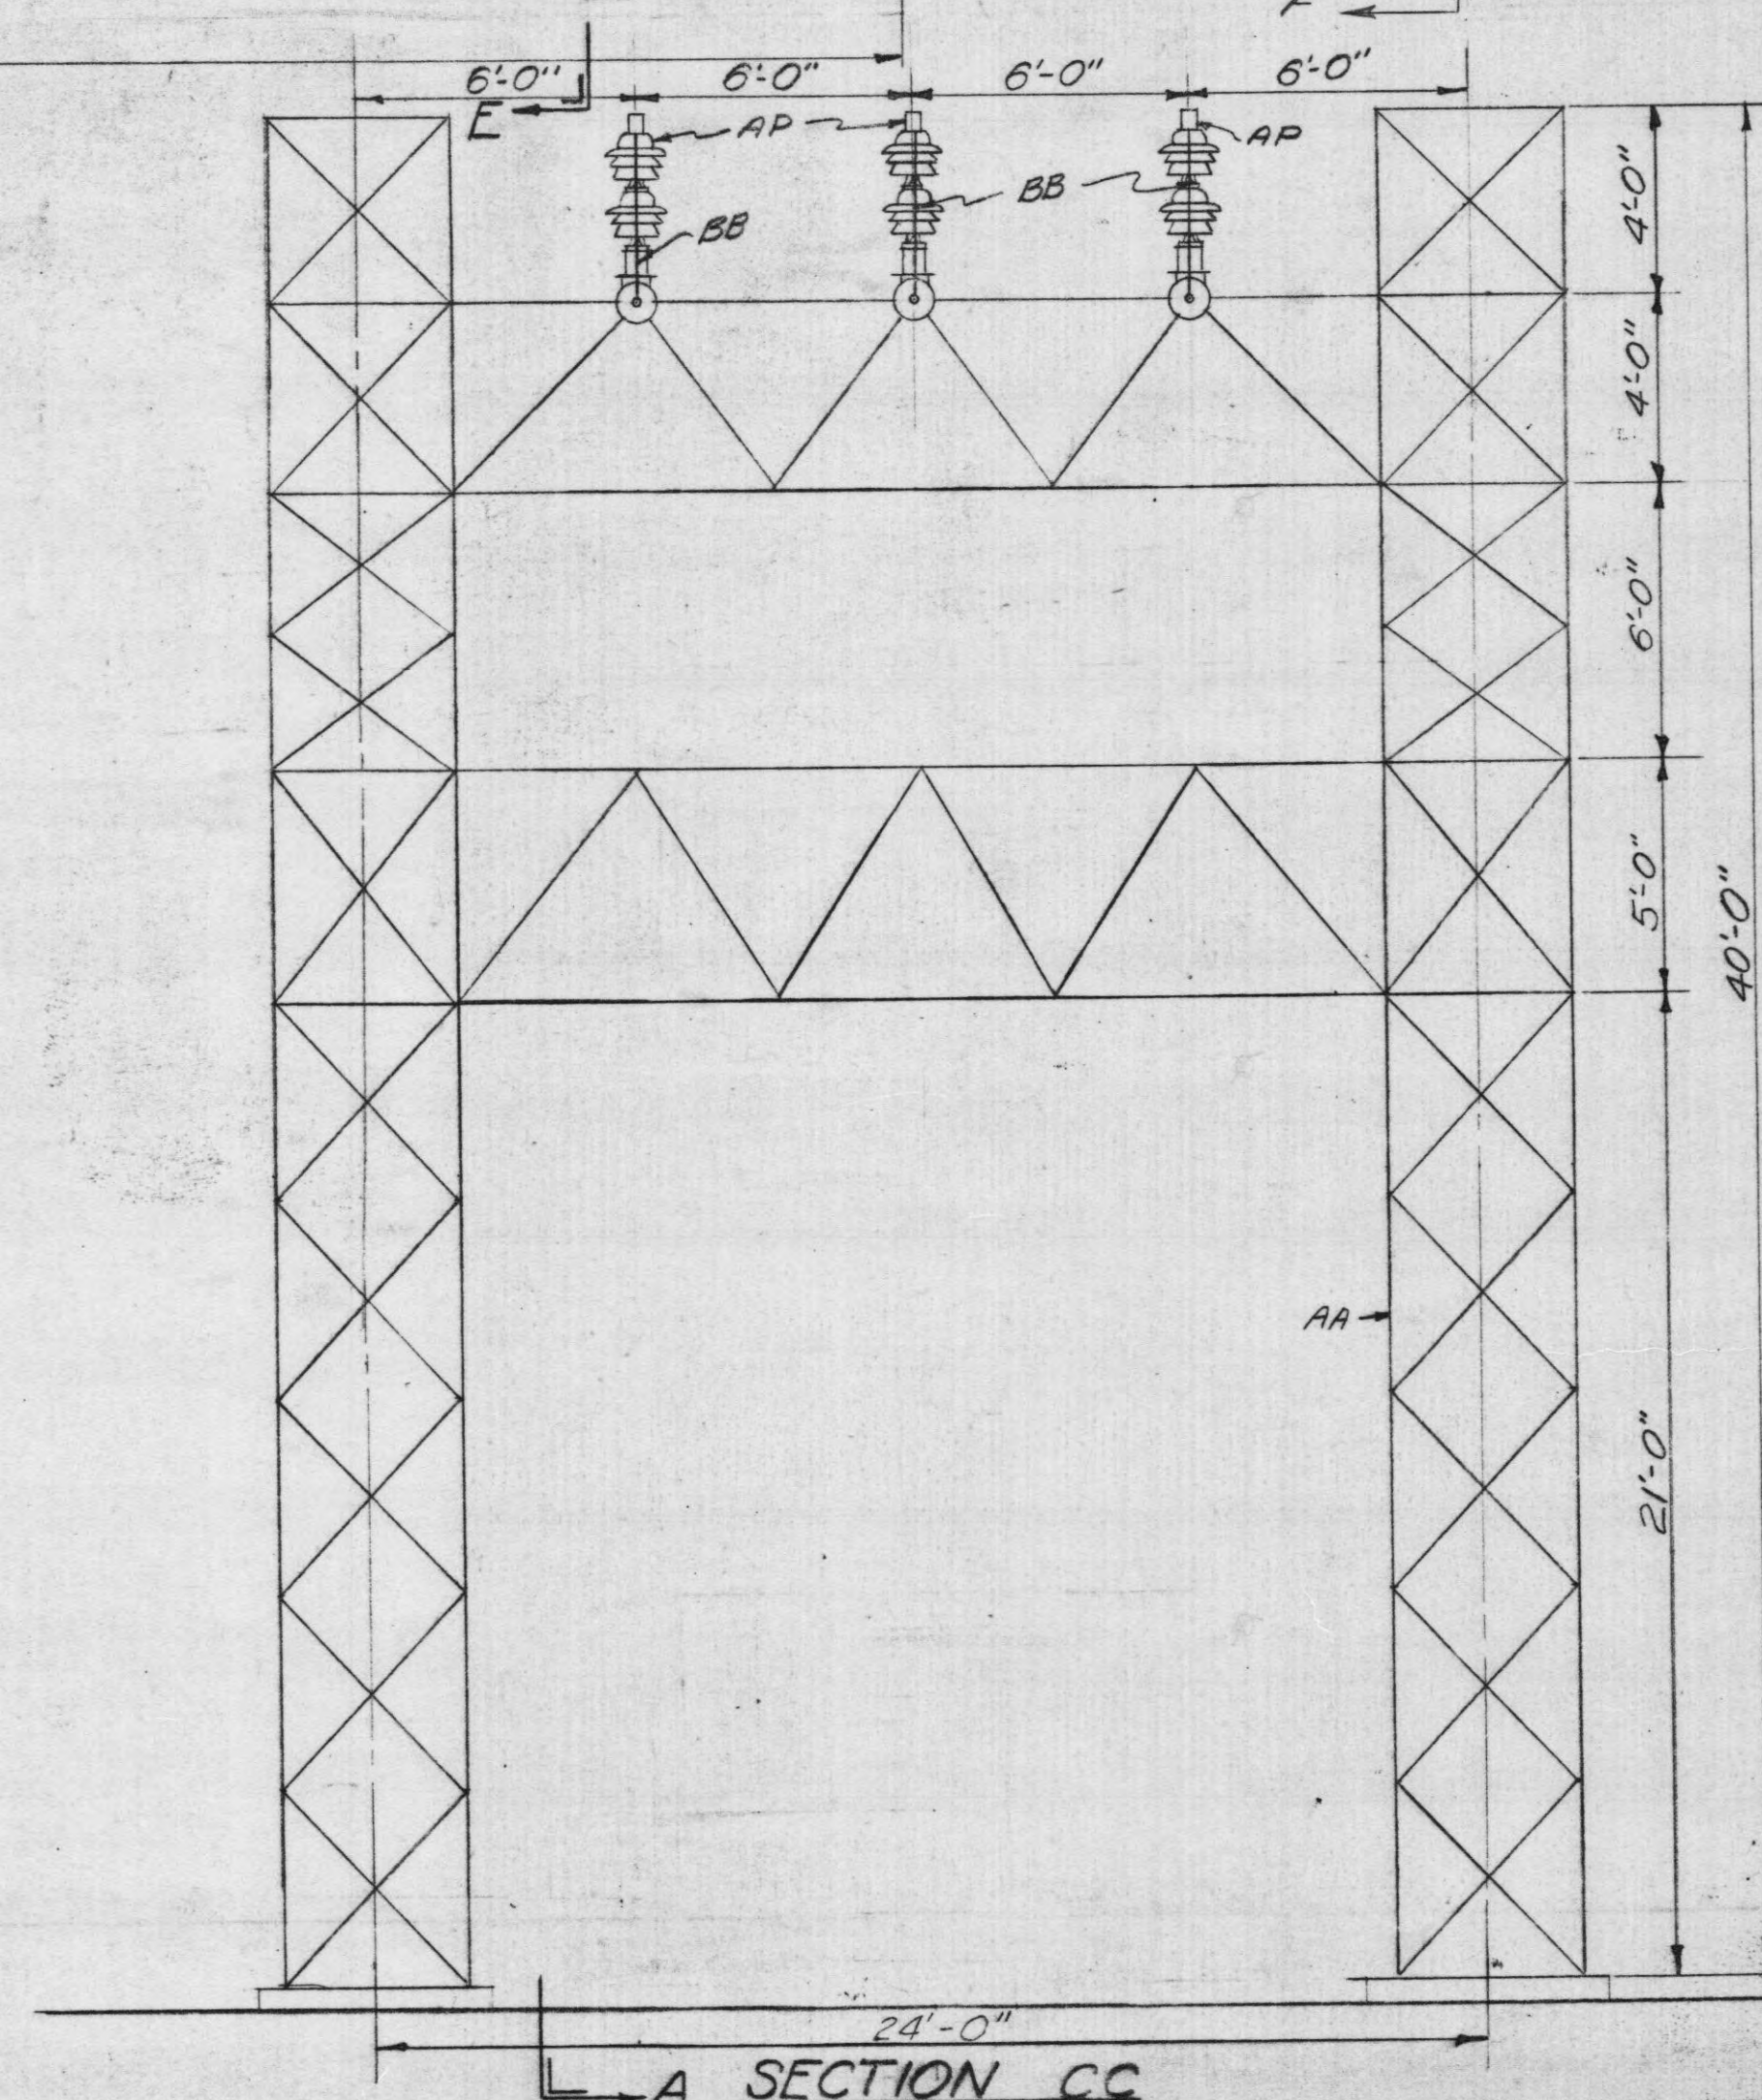

SECTION CC

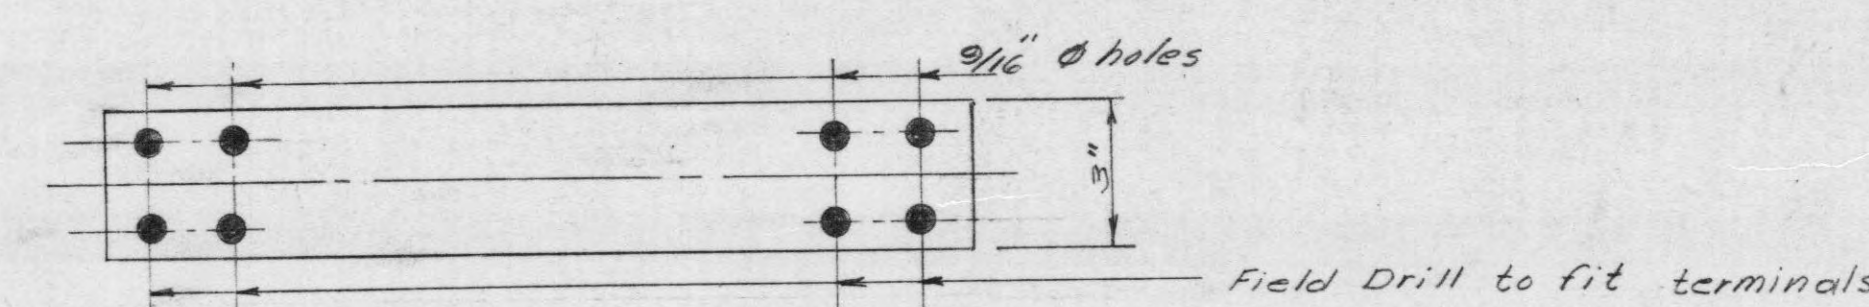

DETAIL A

REFERENCE:
Bill of Material - - - - - BMC-27862

W.D. 45117		Tennessee Valley Authority DIVISION OF POWER ENGINEERING AND CONSTRUCTION	
HARRIMAN, TENN. SUBSTATION-69KV 69KV SWITCHGEAR ASSEMBLY PLANS AND SECTIONS		DATE: 8-30-57 SHEET 2 OF 3 LC-27861	
5	W.D. 47830-01-Leave Purchase 2/10/54 D.O.A. JDF	SCALE: 1/4"=1'-0"	SUBMITTED
4	See Revision Note 4, Sh. 11	DESIGNED	YES
3	W.D. 32262-001-Note 2 Sh. 11 5-6-66 R.L.L. JRS	DRAWN	D.G.H.
2	W.D. 45117-Field Chk. 6-24-54 V.D.B. JRS	TRACED	YES
1	W.D. 44174-Added Pol. Transf. 7-9-53 R.C. JRS	CONTRACT	
W.D. 45117-Field Chk. 6-24-54 V.D.B. JRS		APPROVED: 8-30-57	
Foundation		SIGNATURE: [Signature]	
REVISION		DATE	