


SANITARY SEWER - PLAN & PROFILE
 ANZIE WAY EXTENSION
 HARRIMAN UTILITY BOARD
 ROANE COUNTY
 7/8/97

SCALE 1"=20'

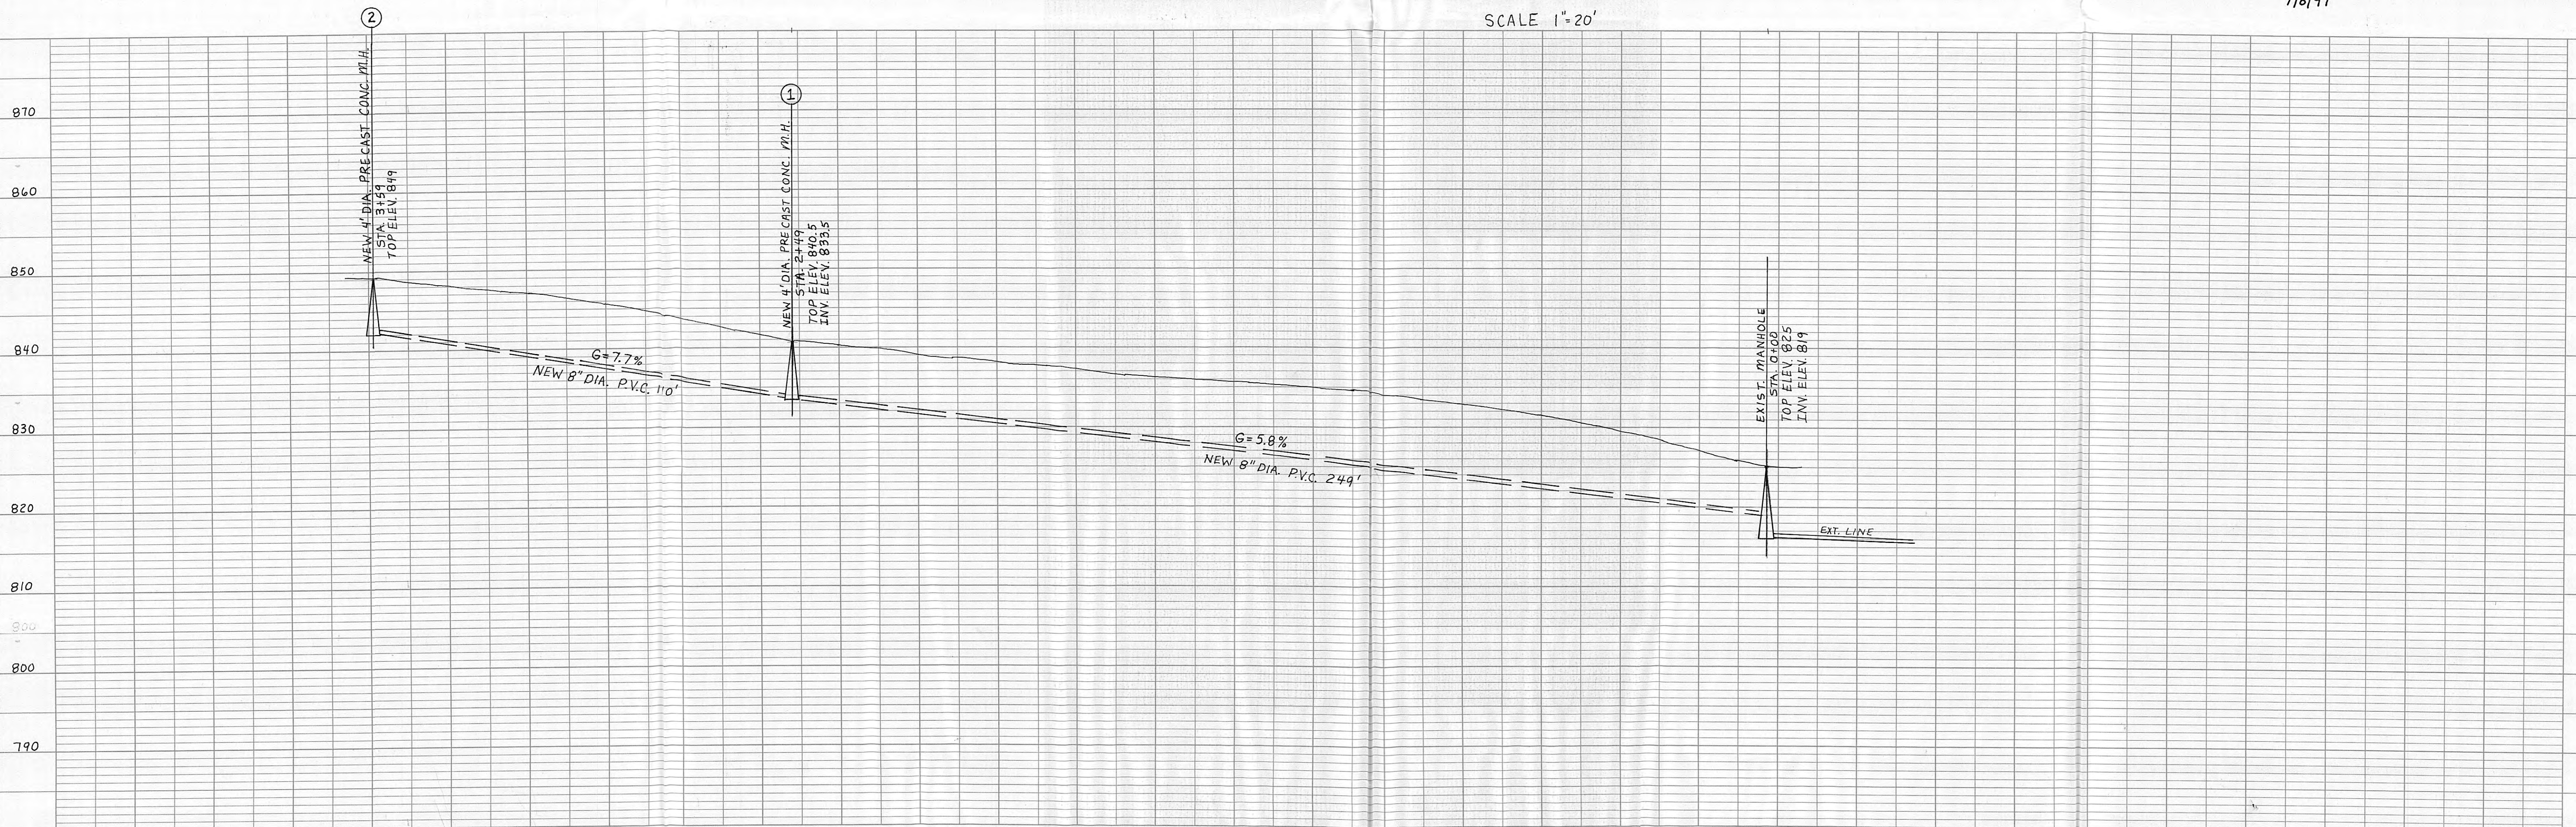

NO. 100
 DATE 7/8/97
 DRAWN BY J. L. HARRIS
 CHECKED BY J. L. HARRIS
 DATE 7/8/97
 NO. 100
 DATE 7/8/97
 DRAWN BY J. L. HARRIS
 CHECKED BY J. L. HARRIS
 DATE 7/8/97