




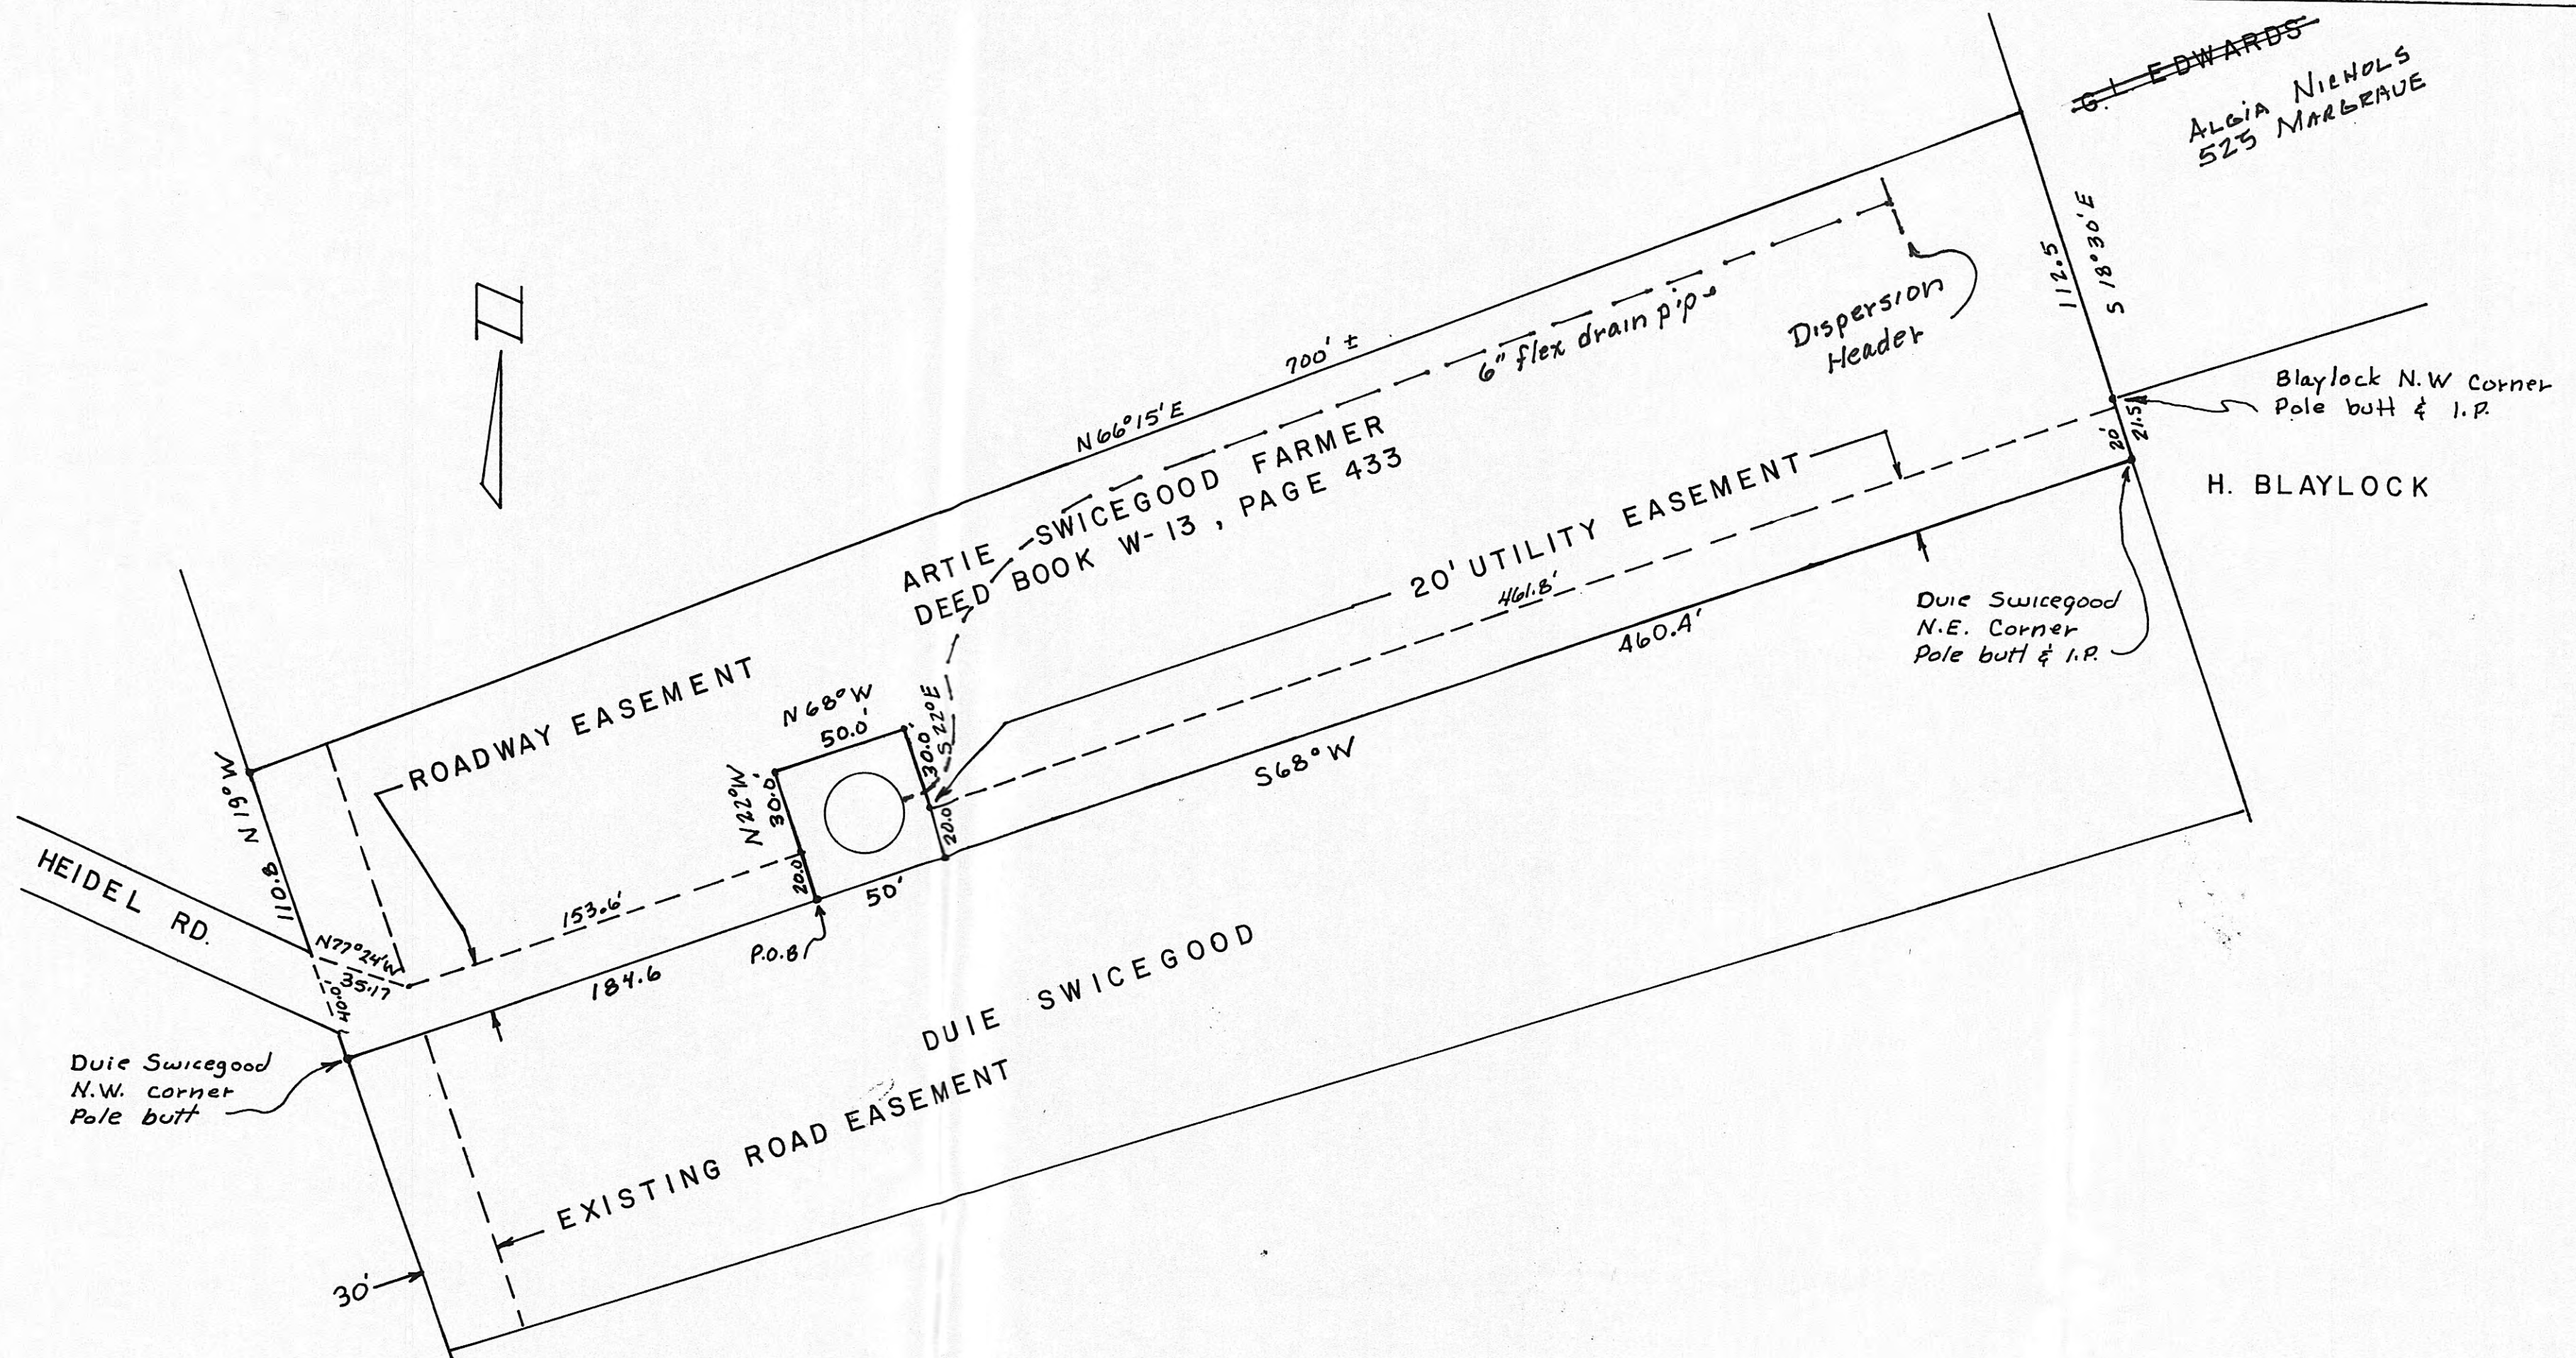

HARRIMAN UTILITY BOARD		
HARRIMAN, TENNESSEE		
date: 9-23-81		scale: 1"=50'
RHALL		
SWICEGOOD HILL REIVOIR SITE		
PROPERTY & EASEMENT REQUIREMENT		
OVERFLOW DRAIN LINE REVISION		
3-30-2001		W-158-S

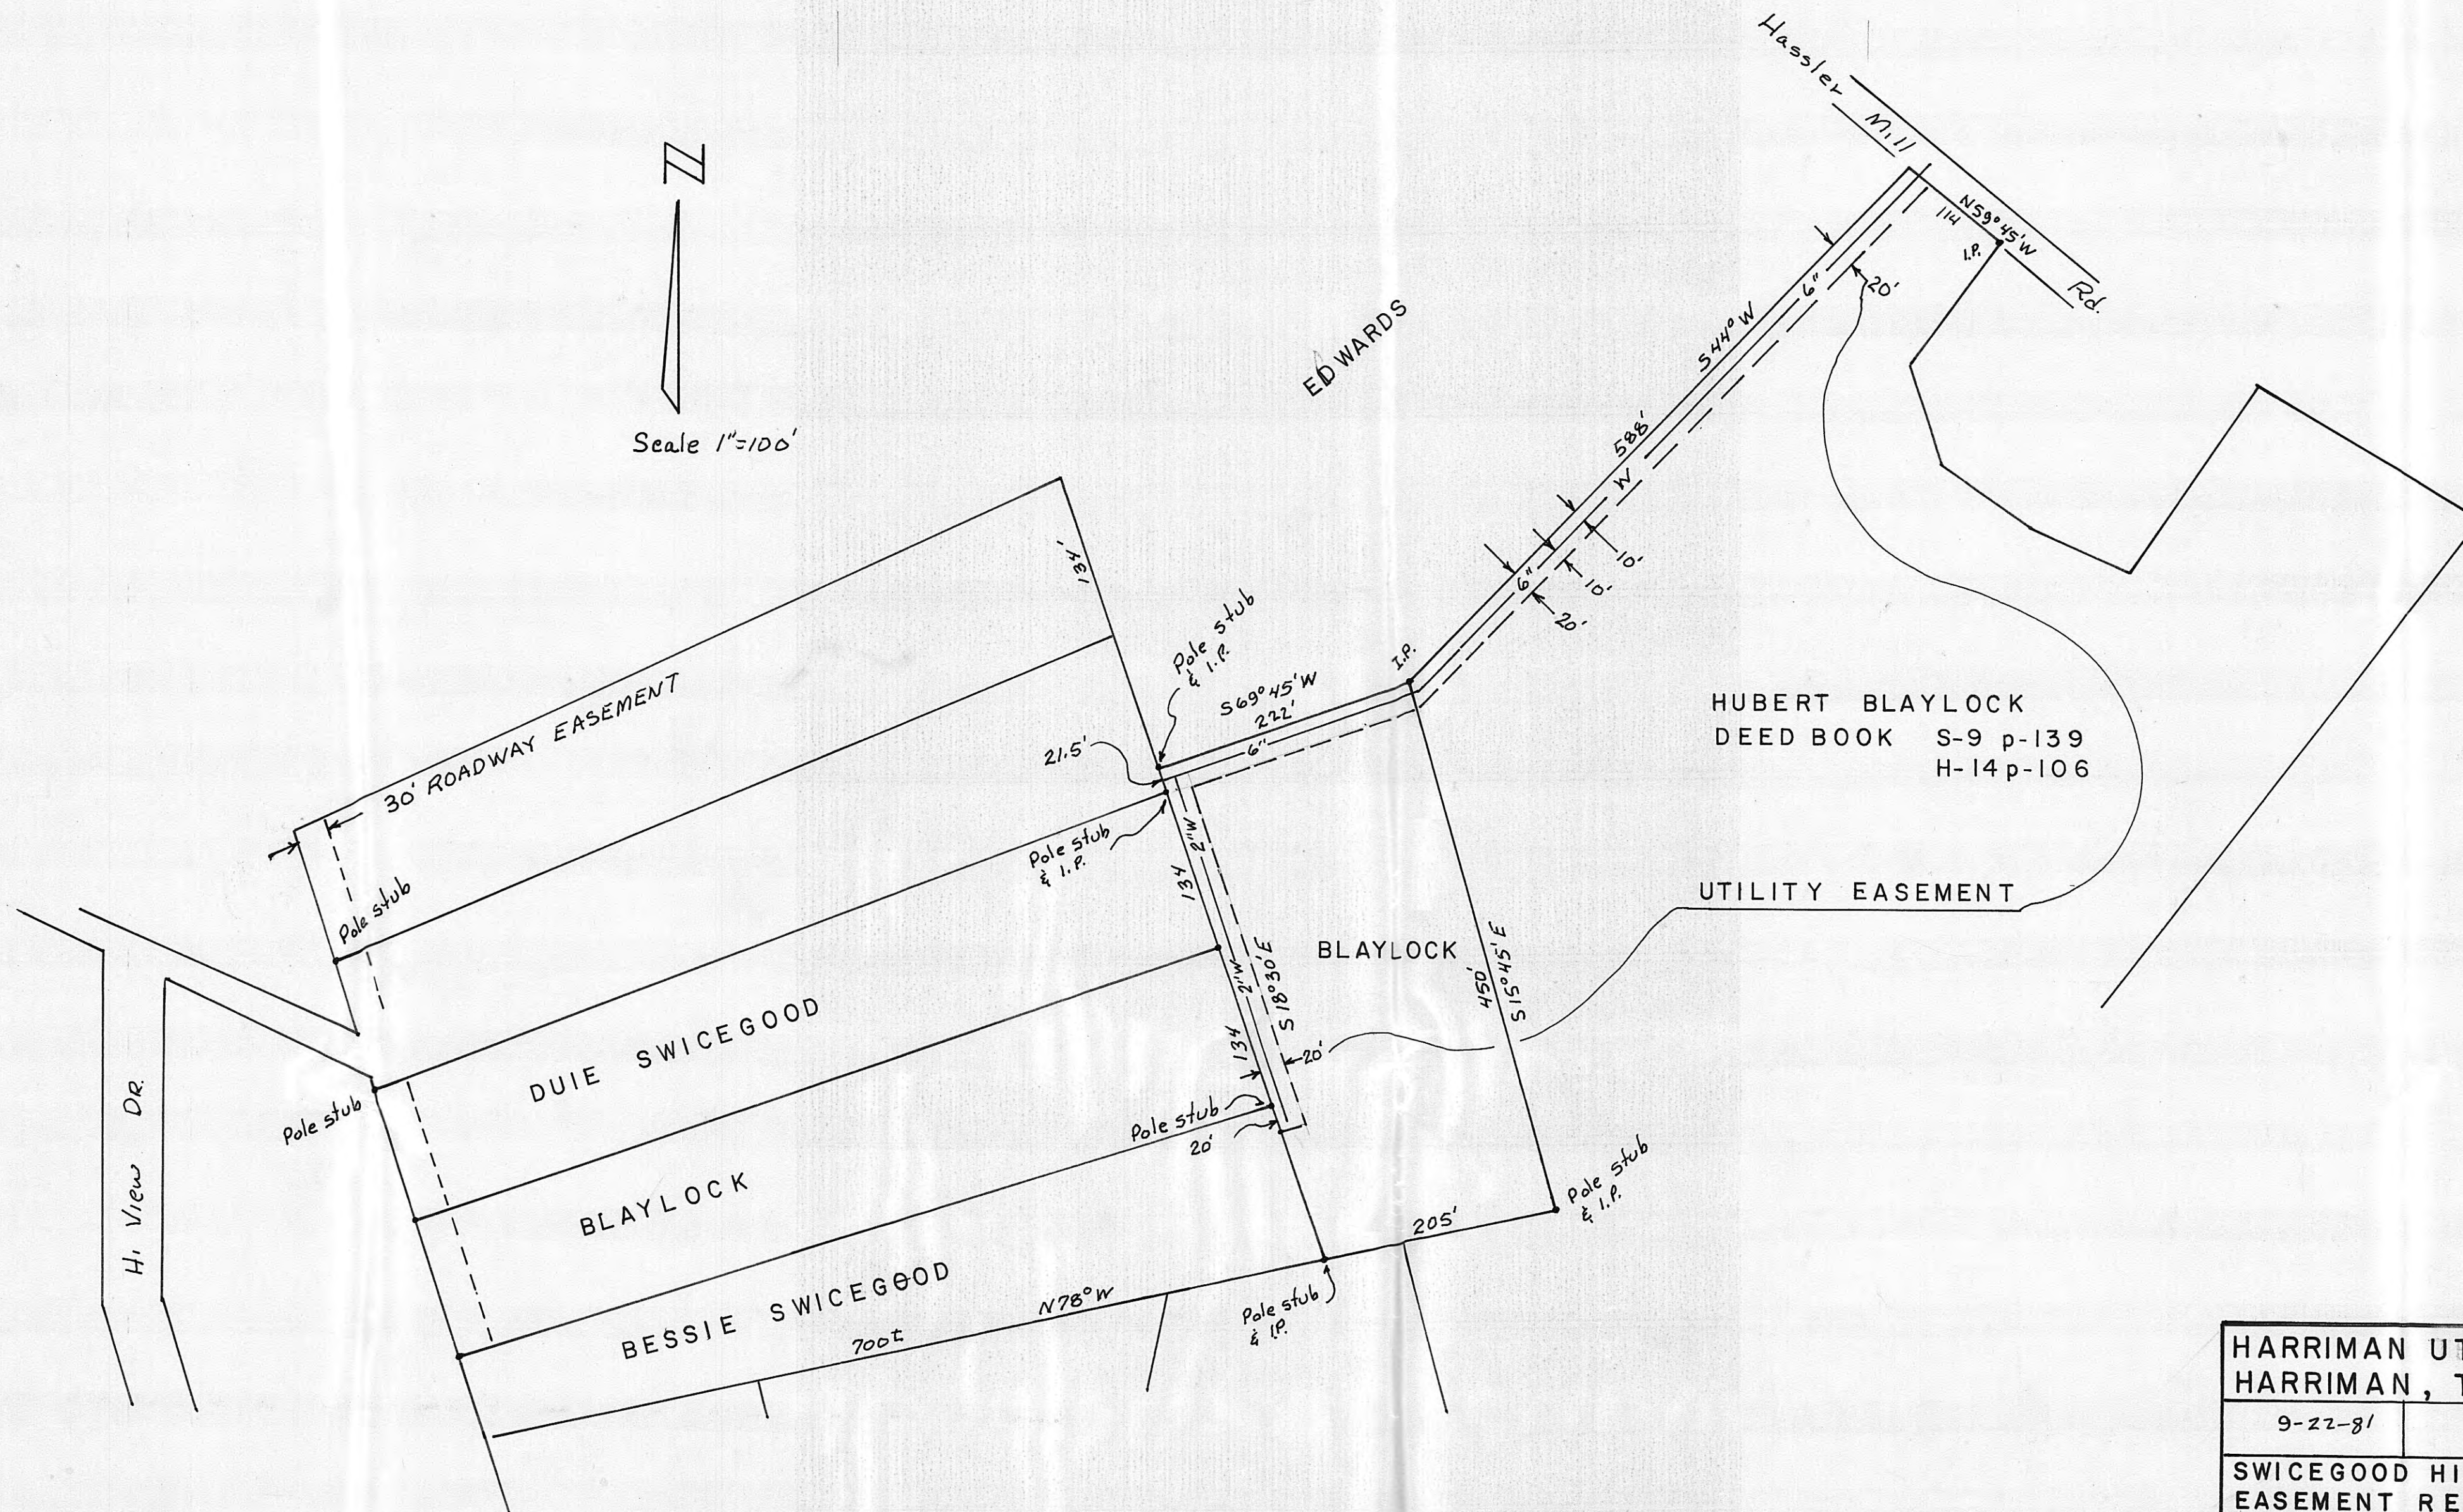

HARRIMAN UTILITY BOARD HARRIMAN, TENNESSEE		
9-22-81		R. Hall
SWICEGOOD HILL RESIVOIR EASEMENT REQUIREMENTS		
HUBERT BLAYLOCK		W-157-S

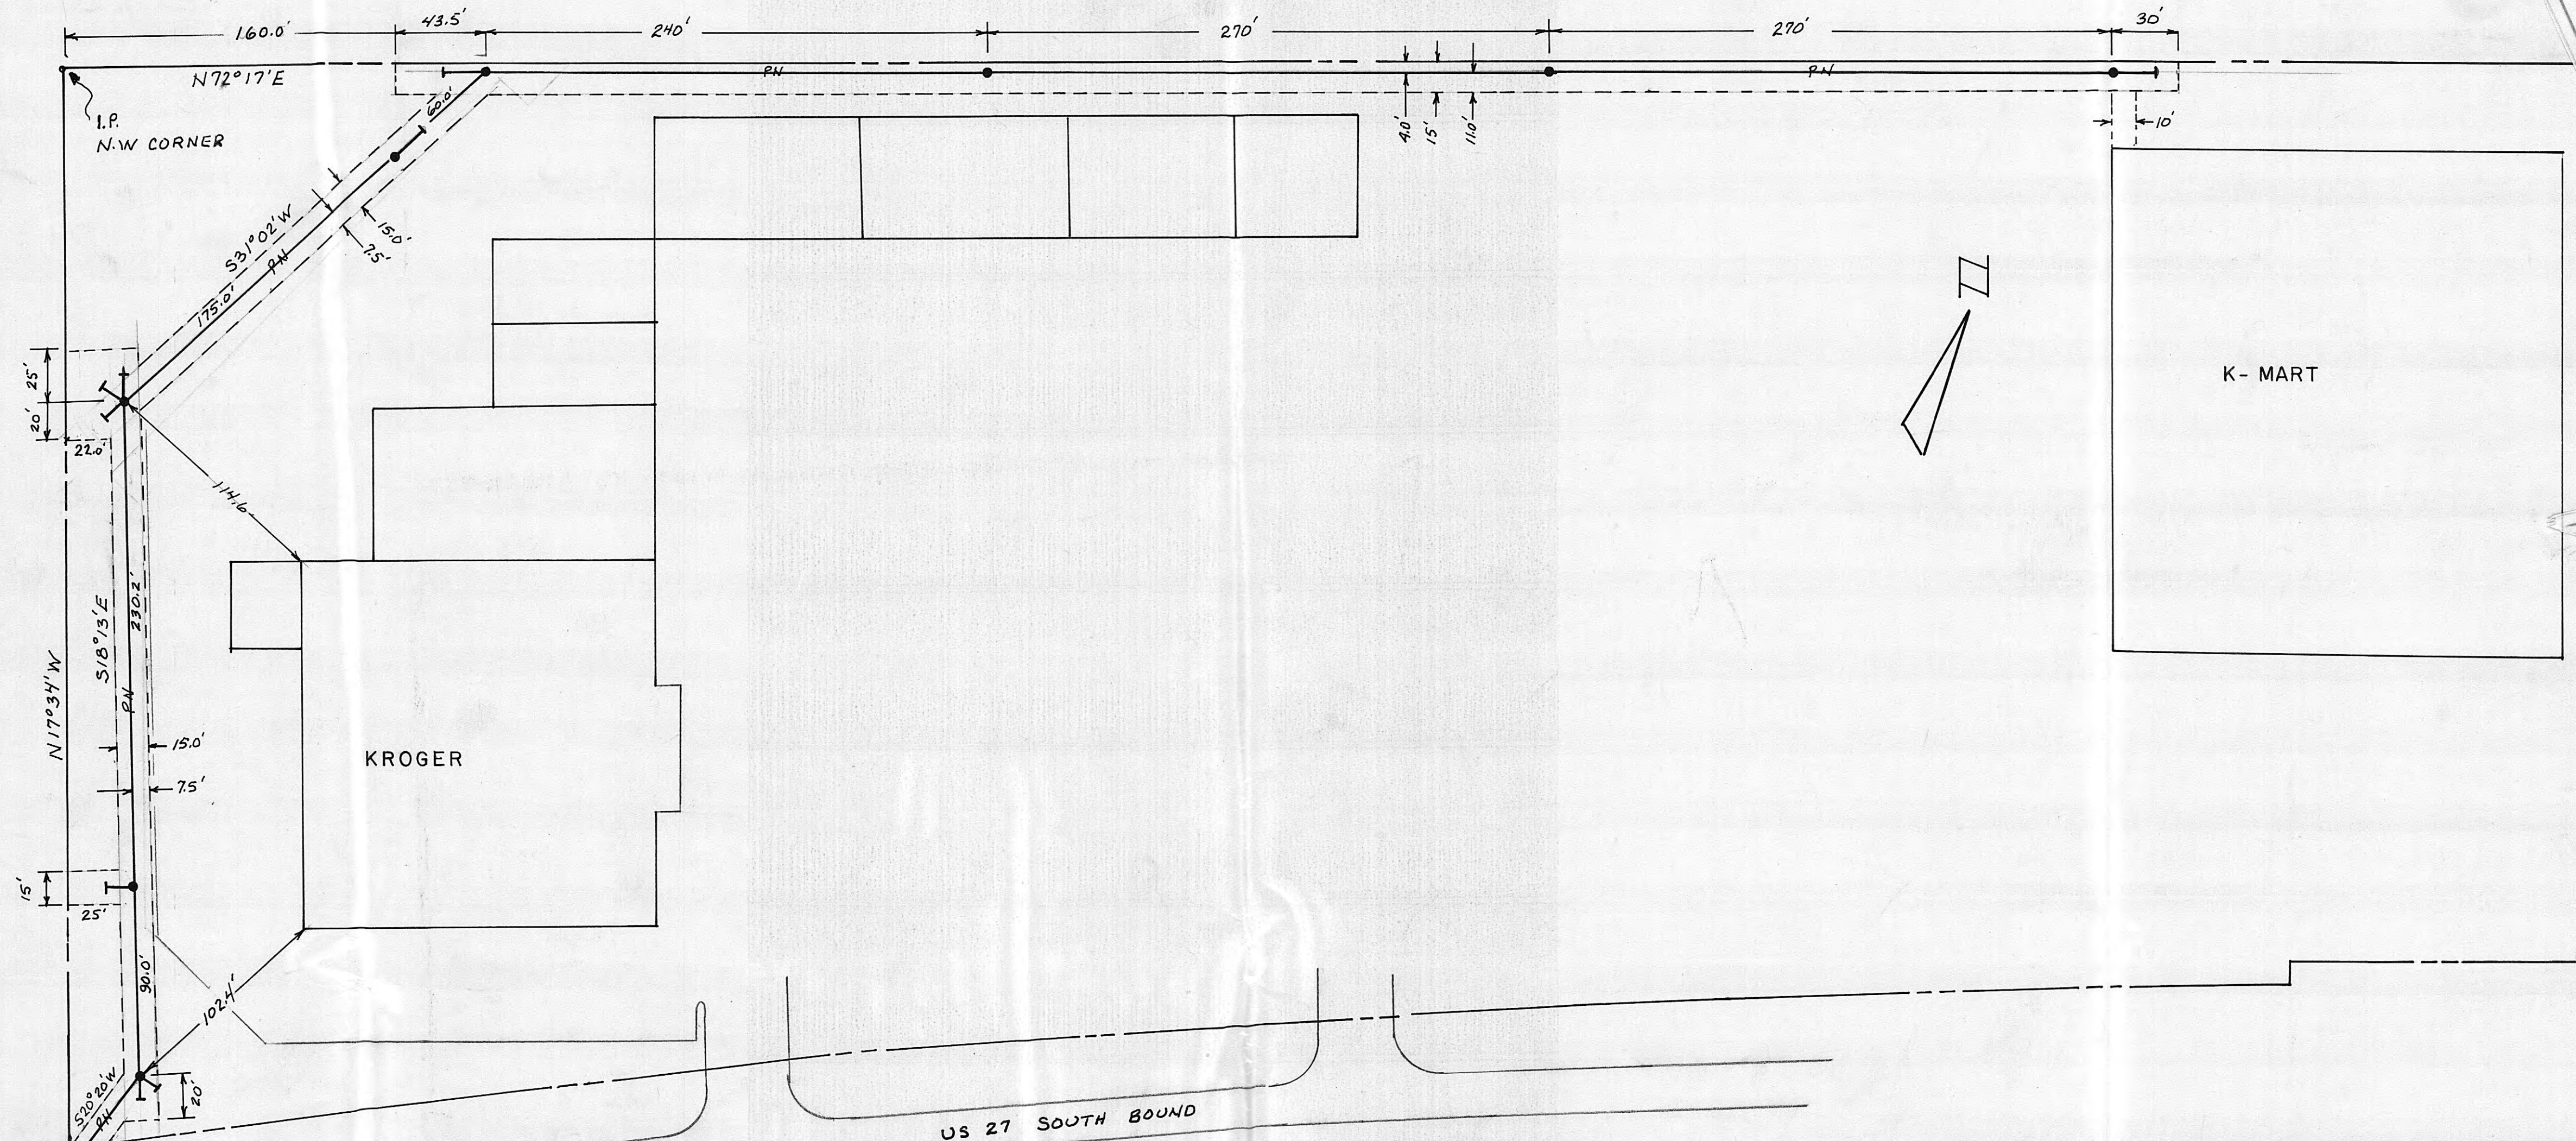

HARRIMAN UTILITY BOARD		
HARRIMAN, TENNESSEE		
SCALE: 1"=50'	DRAWN BY	
DATE: 2-2-81	R. Hall	
COLLEGE PLAZA		
EASEMENT REQUIREMENTS		
OWNERS: HARRIMAN ASSOCIATES 149-S		
5-149-D		