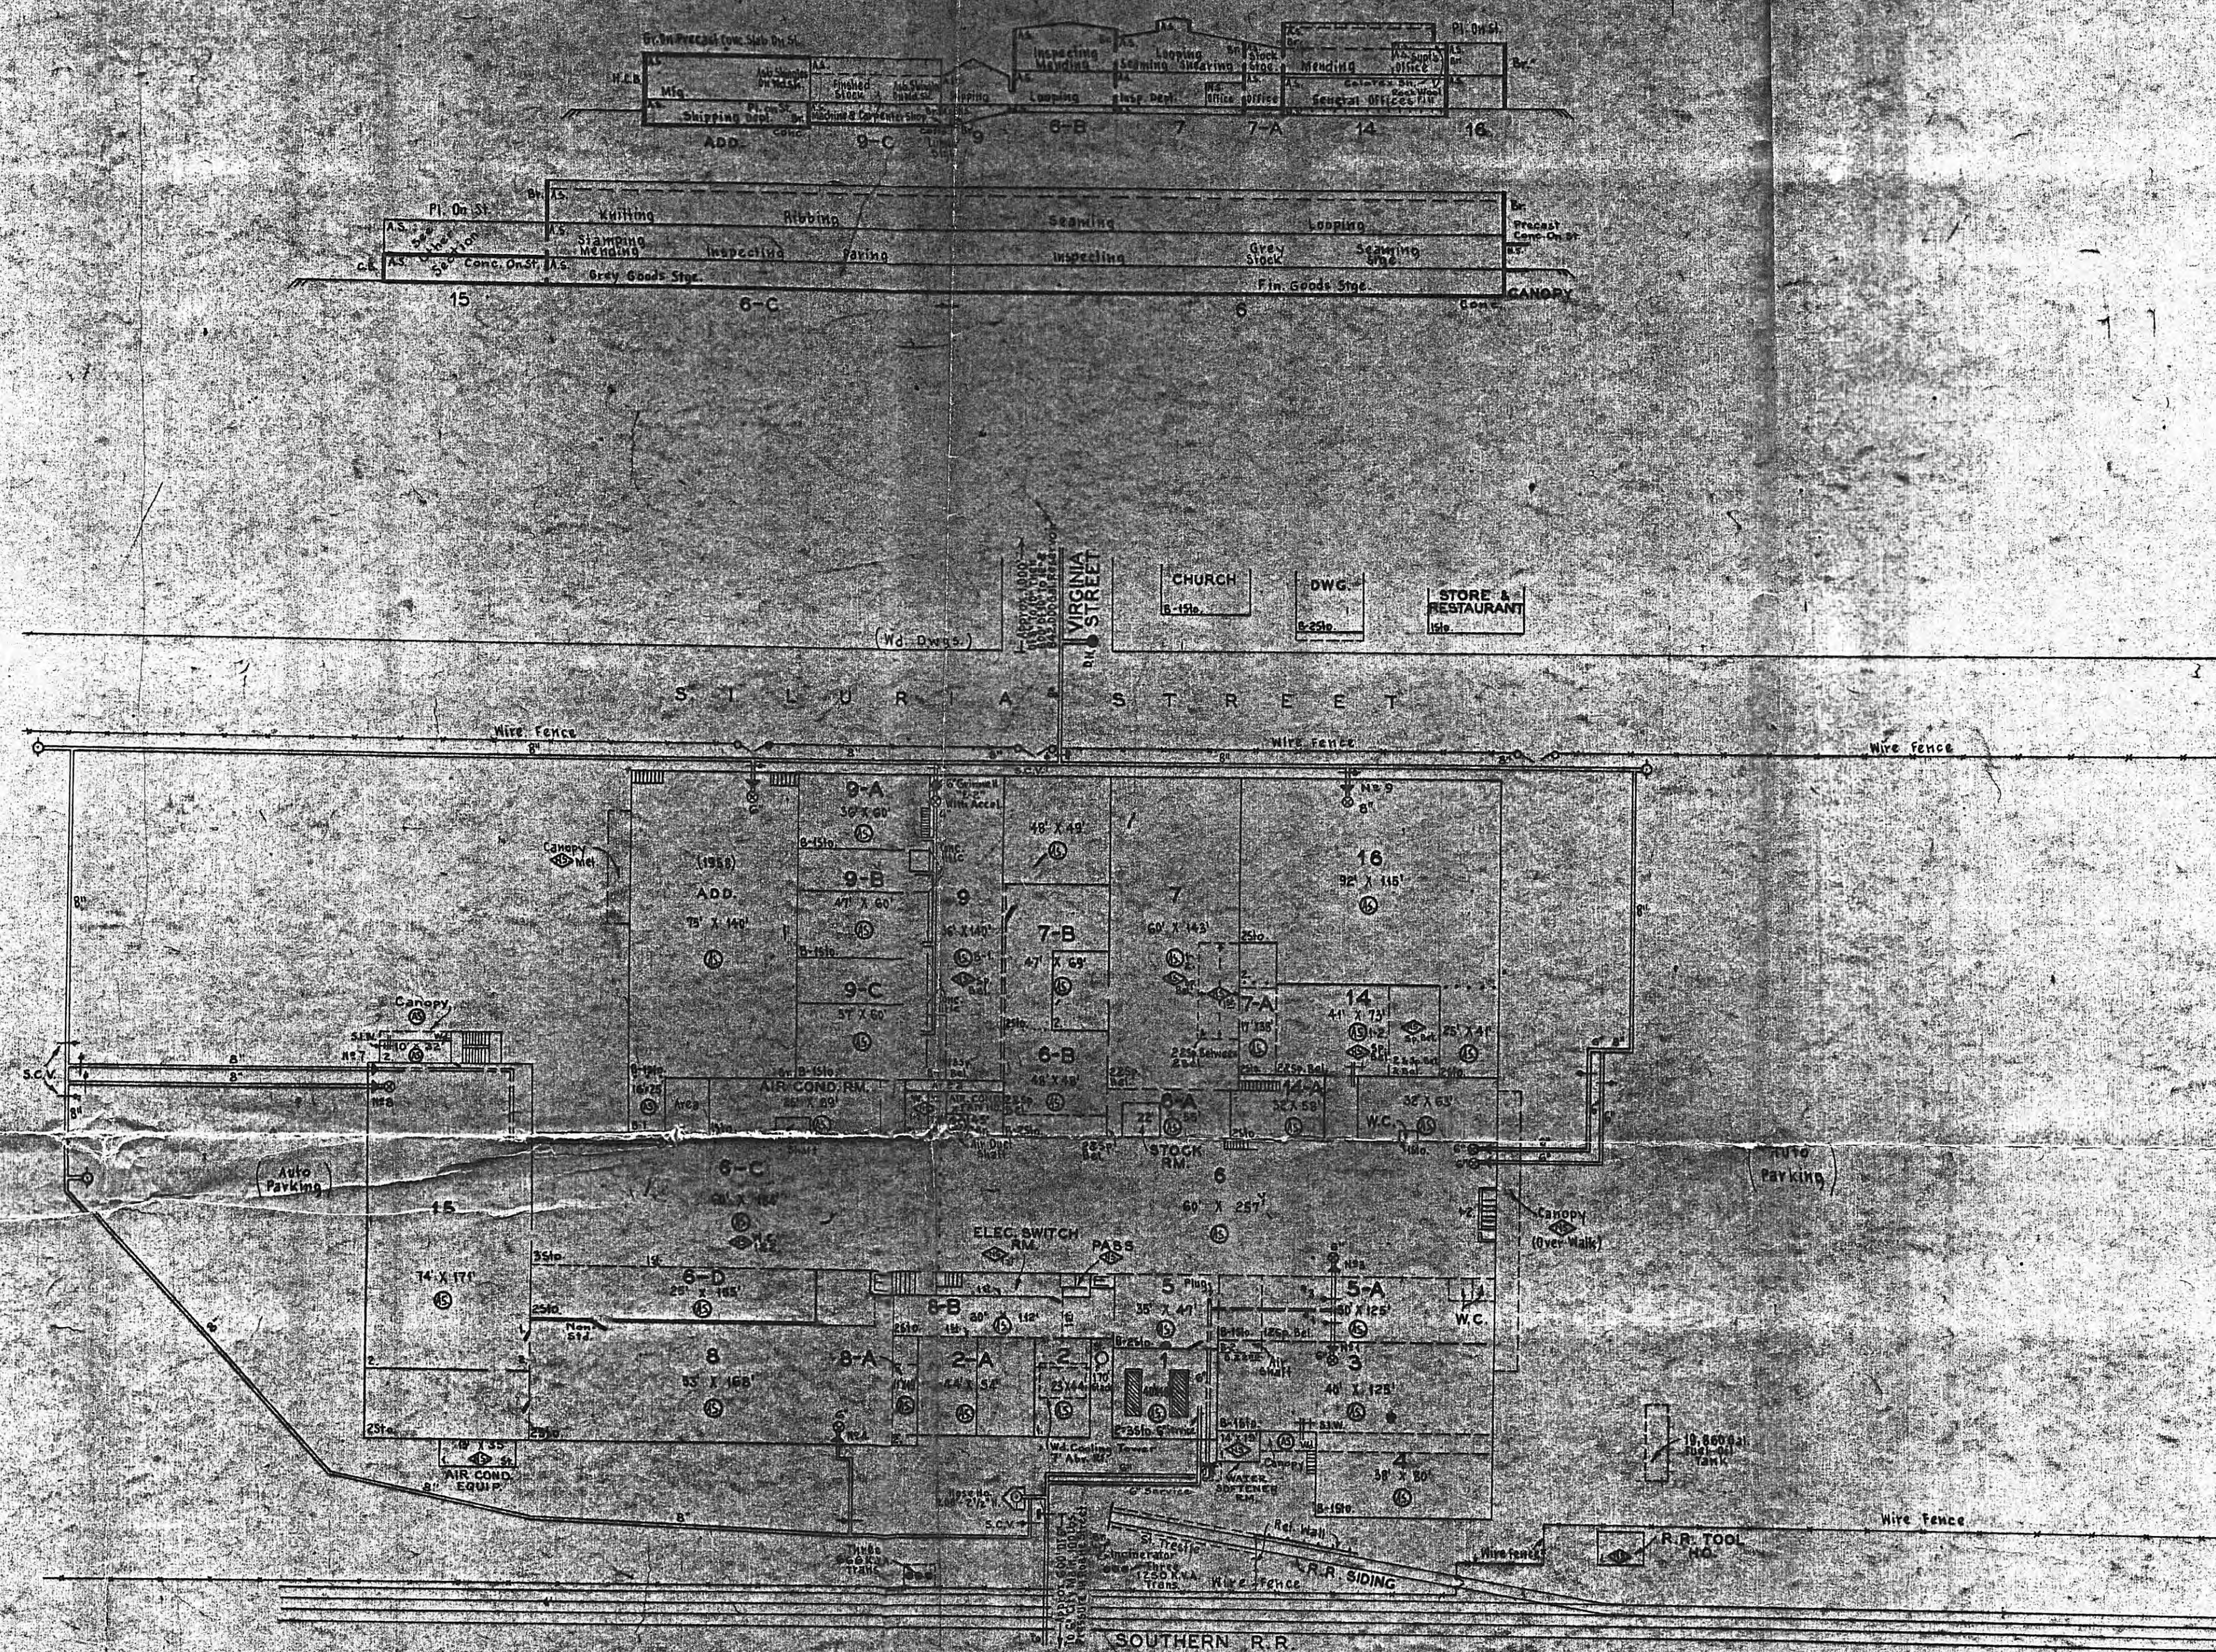
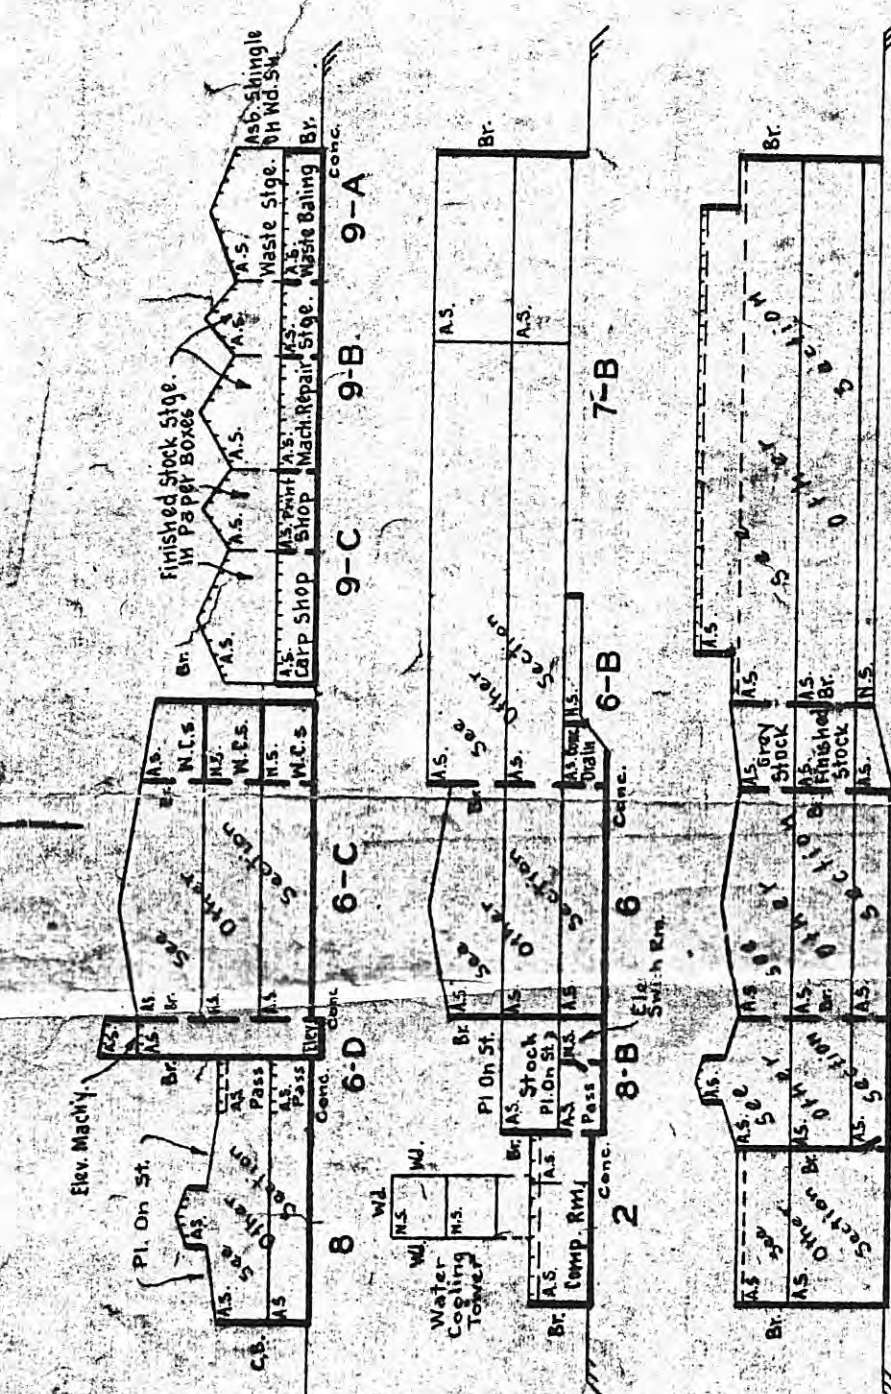
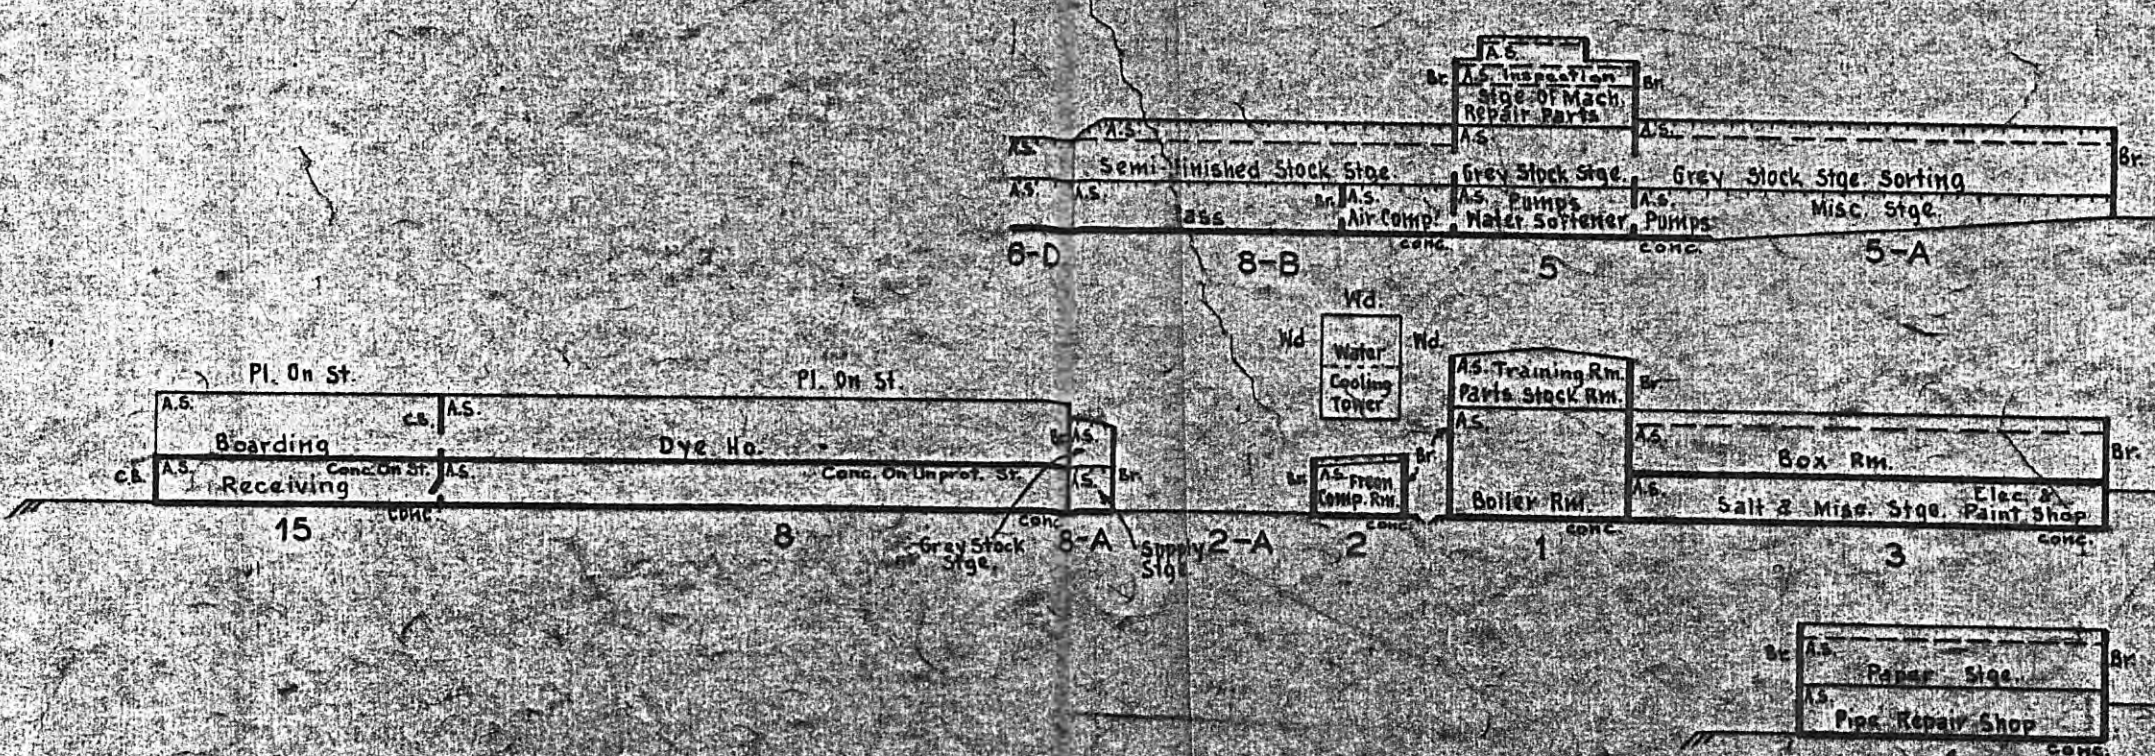






[illegible]

CONFIDENTIAL
THIS PLAN SHOULD BE MADE AVAILABLE ONLY TO AUTHORIZED PERSONNEL




BURLINGTON INDUSTRIES, INC.
HARRIMAN HOSTERY PLANT
HARRIMAN, ROANE CO., TENN.

FACTORY INSURANCE ASSOCIATION
HARTFORD CHICAGO SAN FRANCISCO
SMALL ROCK, MISSOURI

MAY 22, 1970. W-74

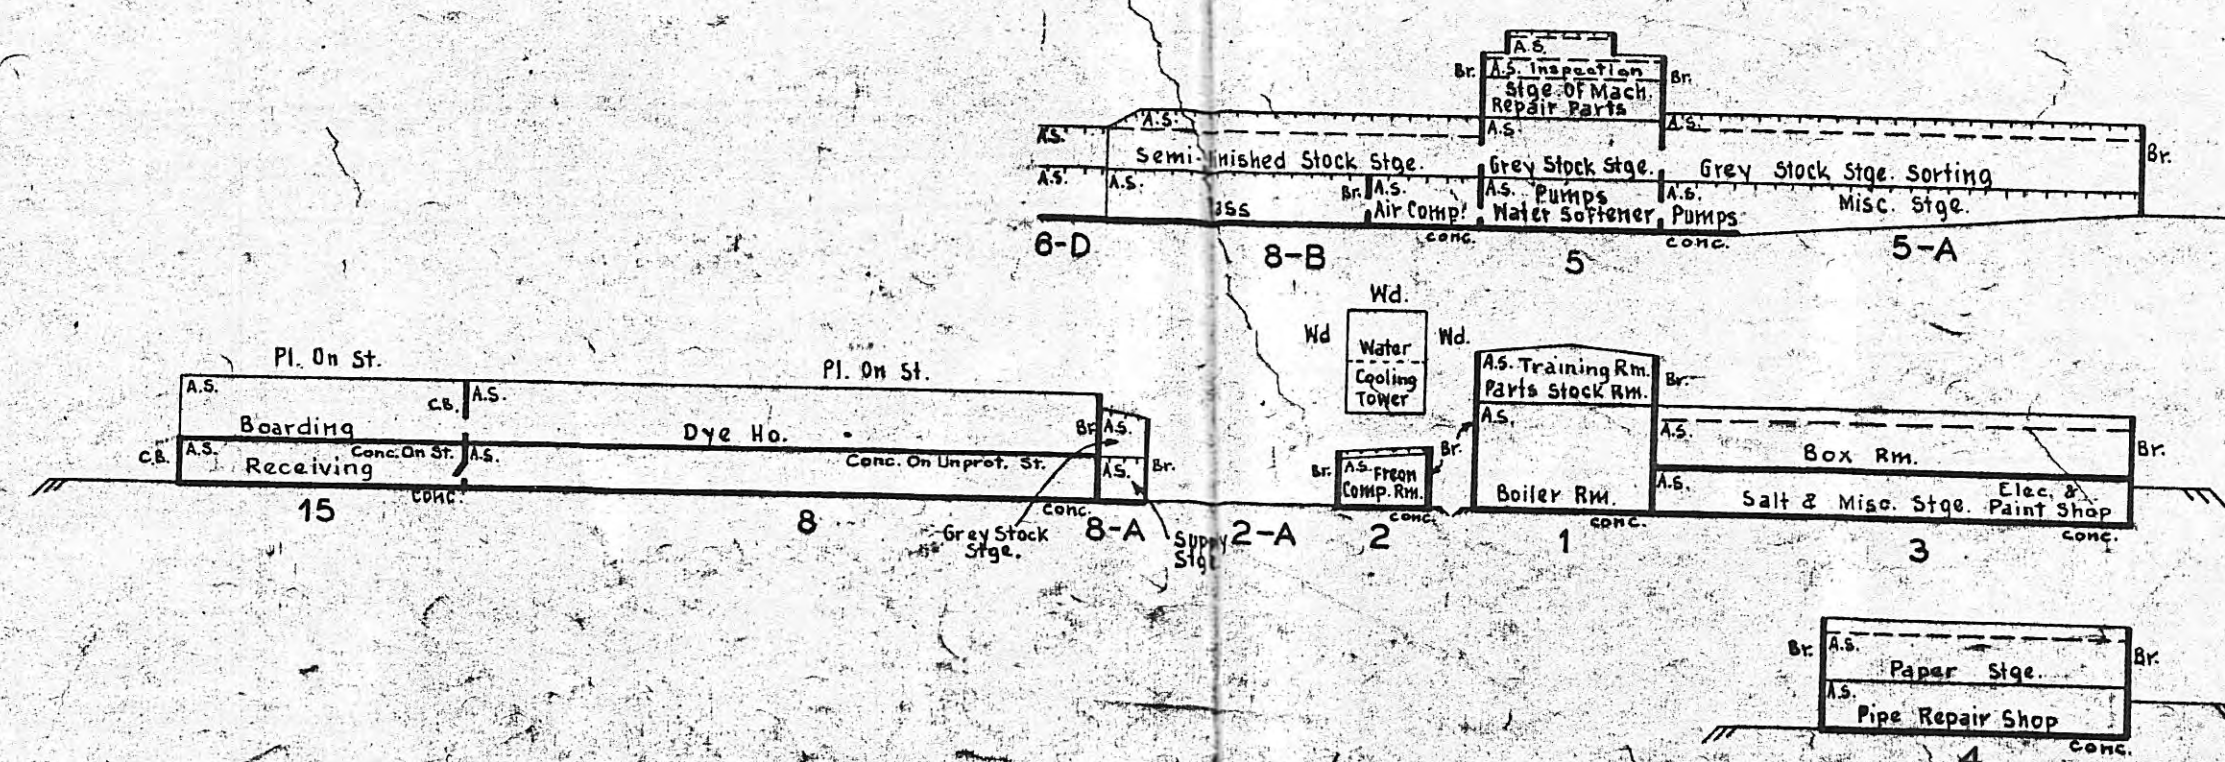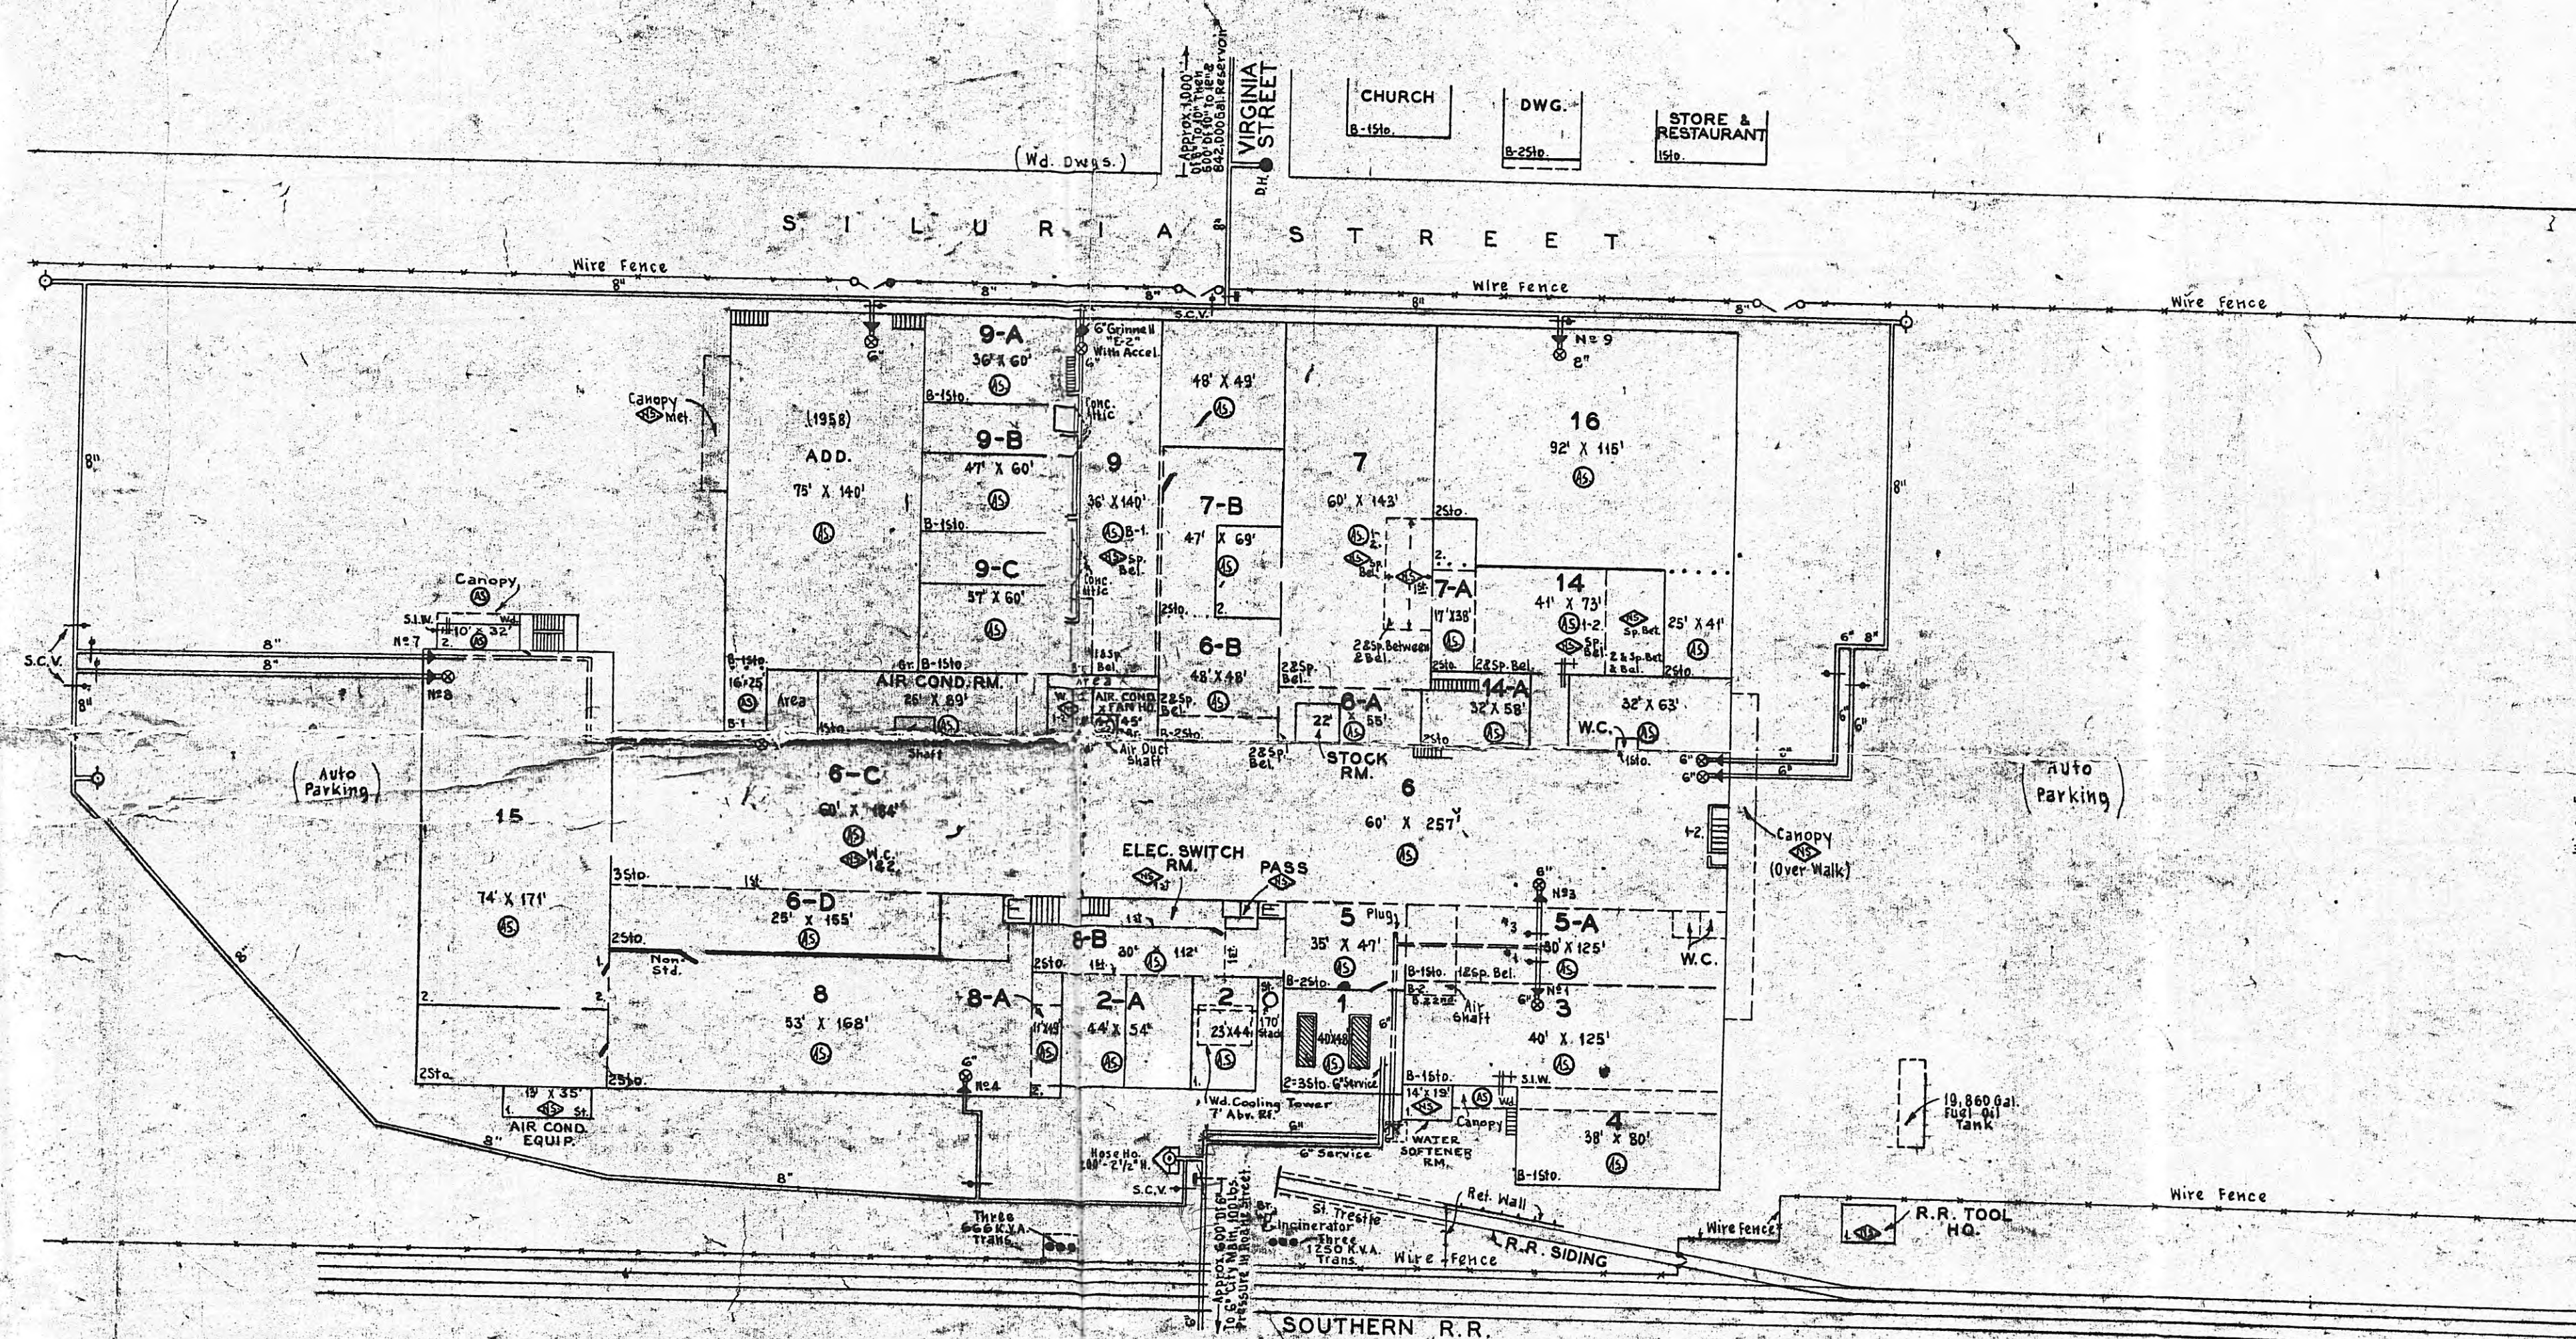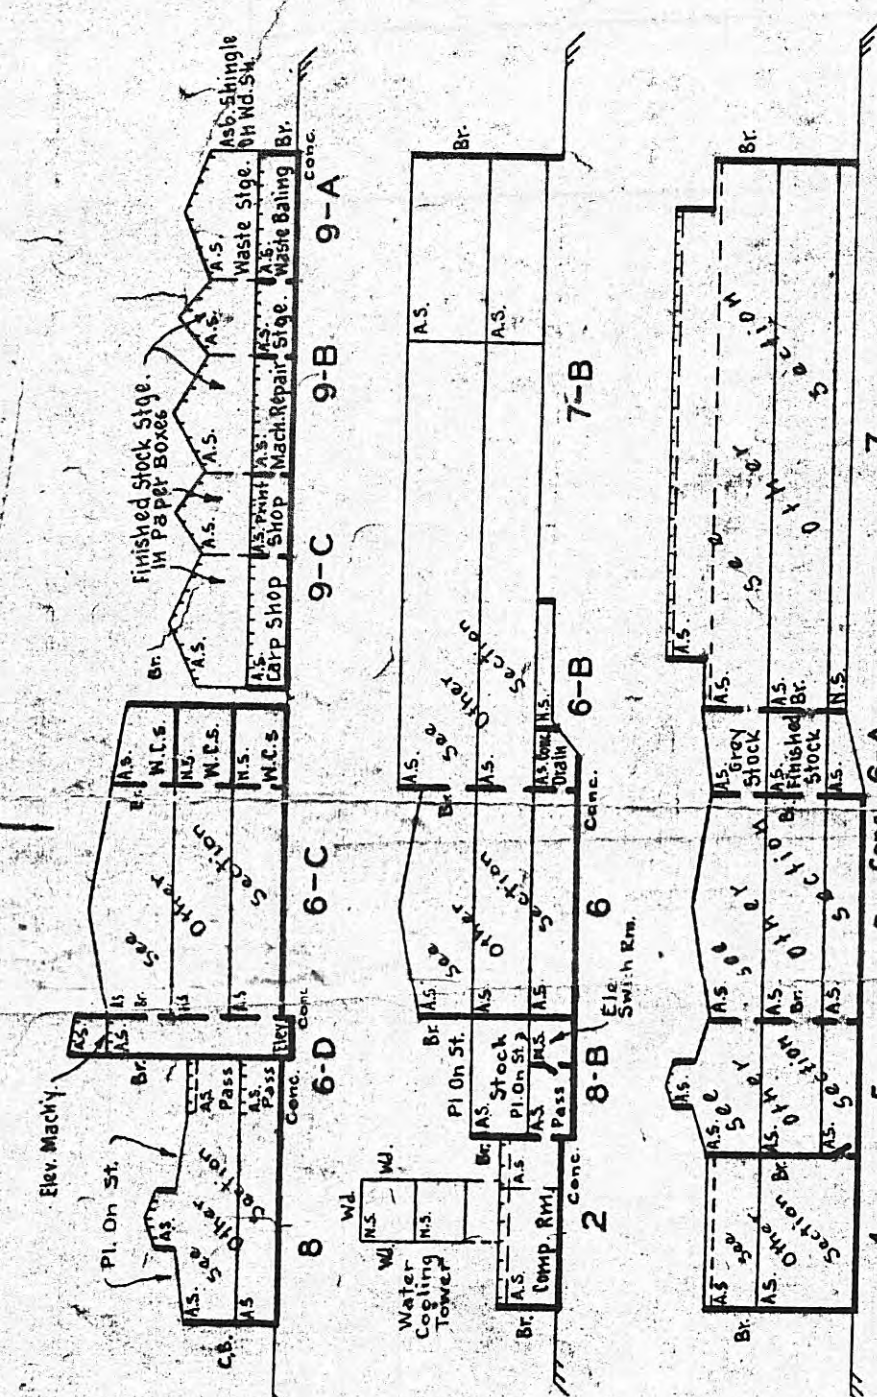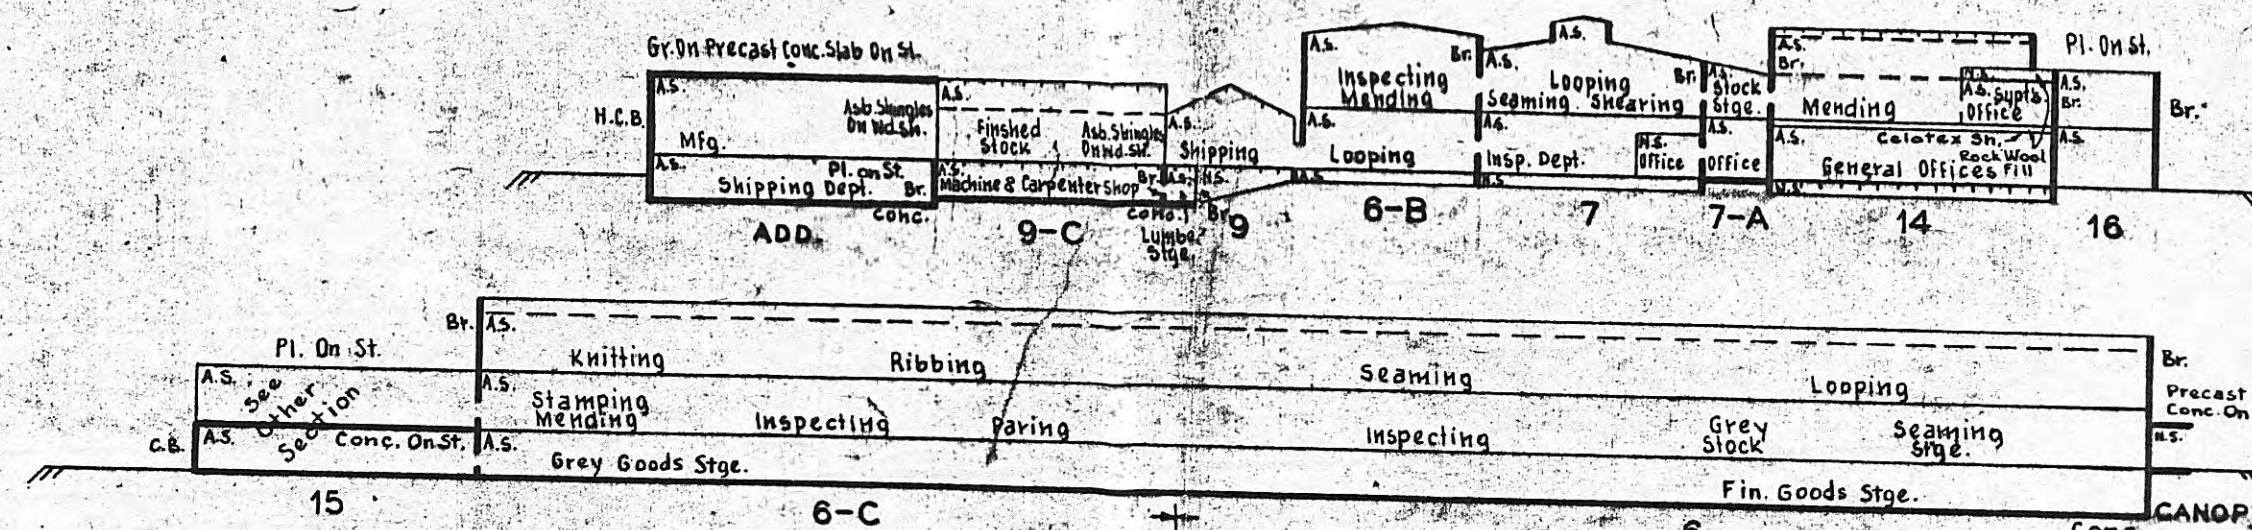
[illegible]

CONFIDENTIAL
THIS PLAN SHOULD BE MADE AVAILABLE ONLY TO AUTHORIZED PERSONS
BURLINGTON INDUSTRIES, INC.
HARRIMAN HOSTERY PLANT
HARRIMAN, ROANE CO., TENN.
FACTORY INSURANCE ASSOCIATION
HARTFORD CHICAGO SAN FRANCISCO
SCALE 1 INCH = 50 FEET
MAY 27 1970

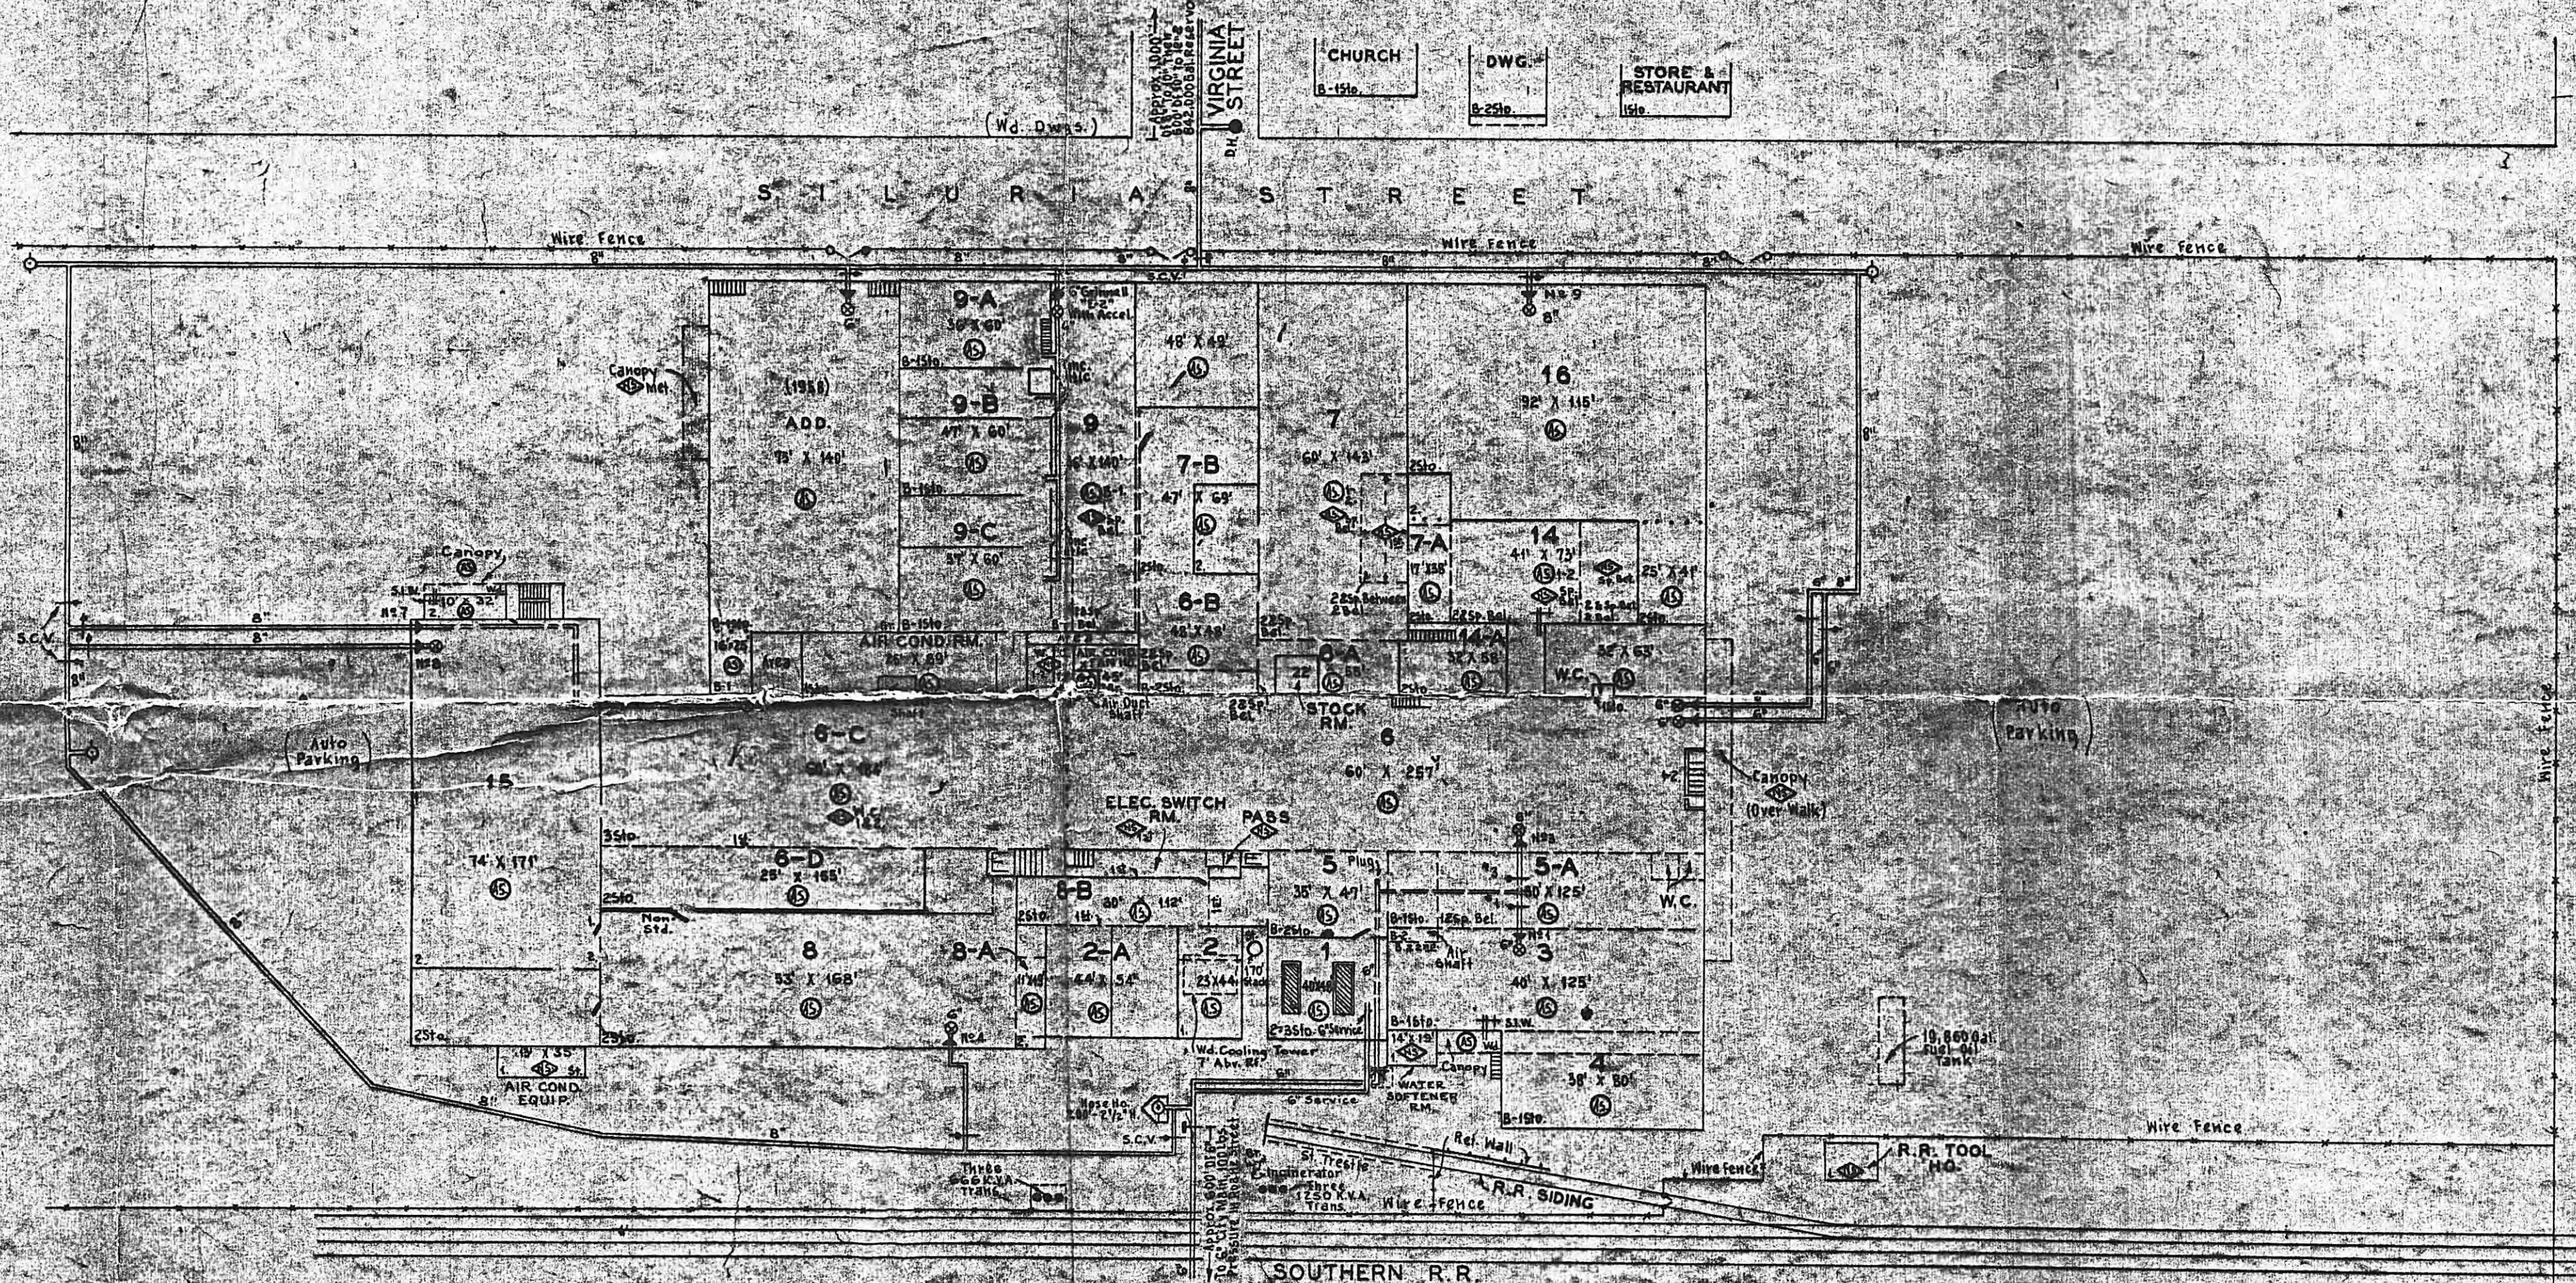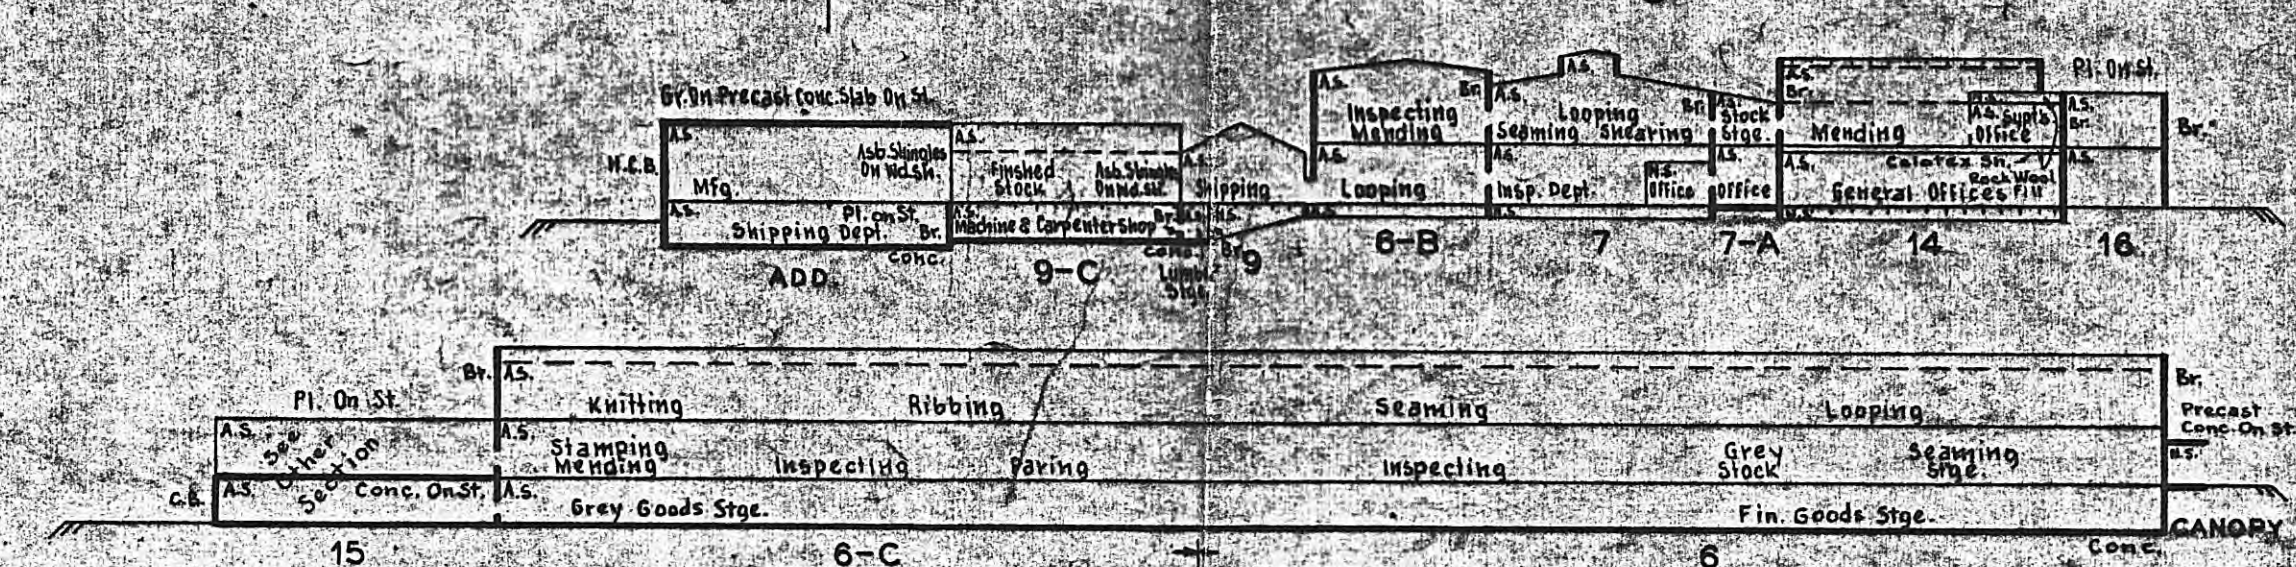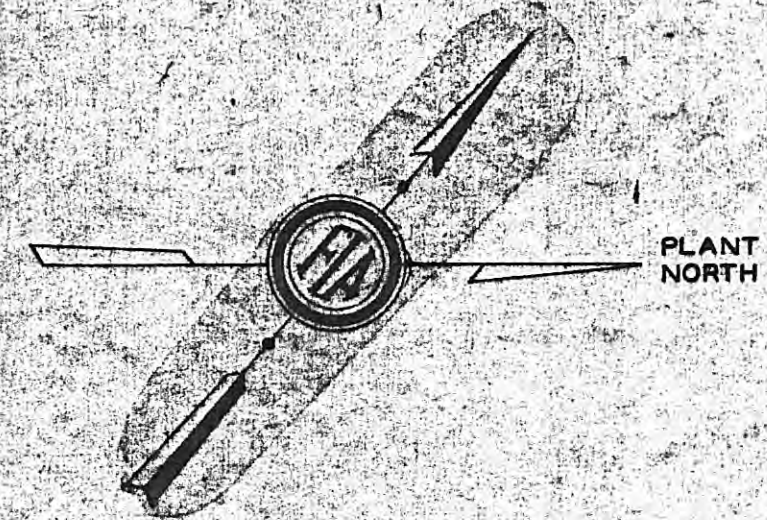

PRINCIPAL MAP SYMBOLS

SYMBOL	DESCRIPTION	SYMBOL	DESCRIPTION
(Symbol)	Building	(Symbol)	Roof
(Symbol)	Wall	(Symbol)	Window
(Symbol)	Door	(Symbol)	Stair
(Symbol)	Room	(Symbol)	Office
(Symbol)	Shop	(Symbol)	Warehouse
(Symbol)	Storage	(Symbol)	Transportation
(Symbol)	Utility	(Symbol)	Other

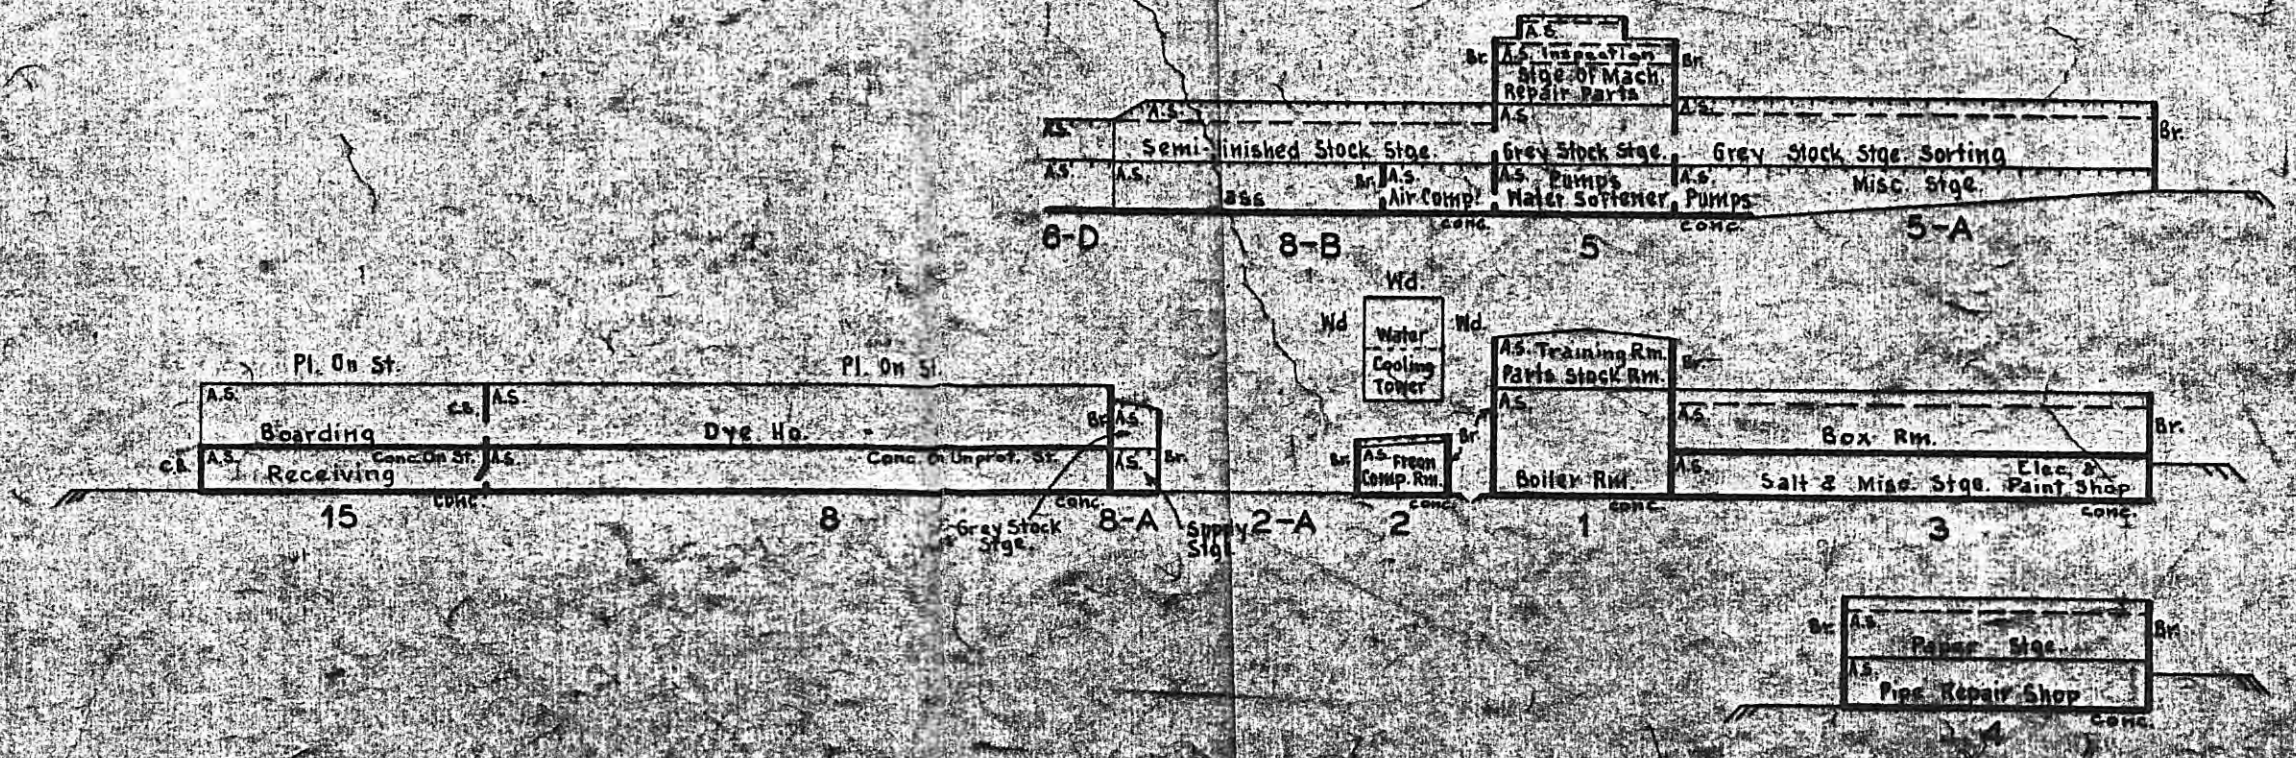

CONFIDENTIAL
 THIS PLAN SHOULD BE MADE AVAILABLE ONLY TO AUTHORIZED PERSONS
BURLINGTON INDUSTRIES, INC.
HARRIMAN HOSIERY PLANT
HARRIMAN, ROANE CO., TENN.
FACTORY INSURANCE ASSOCIATION
 CHICAGO
 MAY 27, 1970