

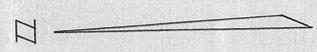




HARRIMAN UTILITY BOARD		
SCALE: 1" = 60'	APPROVED BY	DRAWN BY RITALL
DATE: 9-24-76	B-3 LINE SEWER EASEMENT NEEDS BAUMGARTNER TO HESTER ST.	
DRAWING NUMBER		63-D

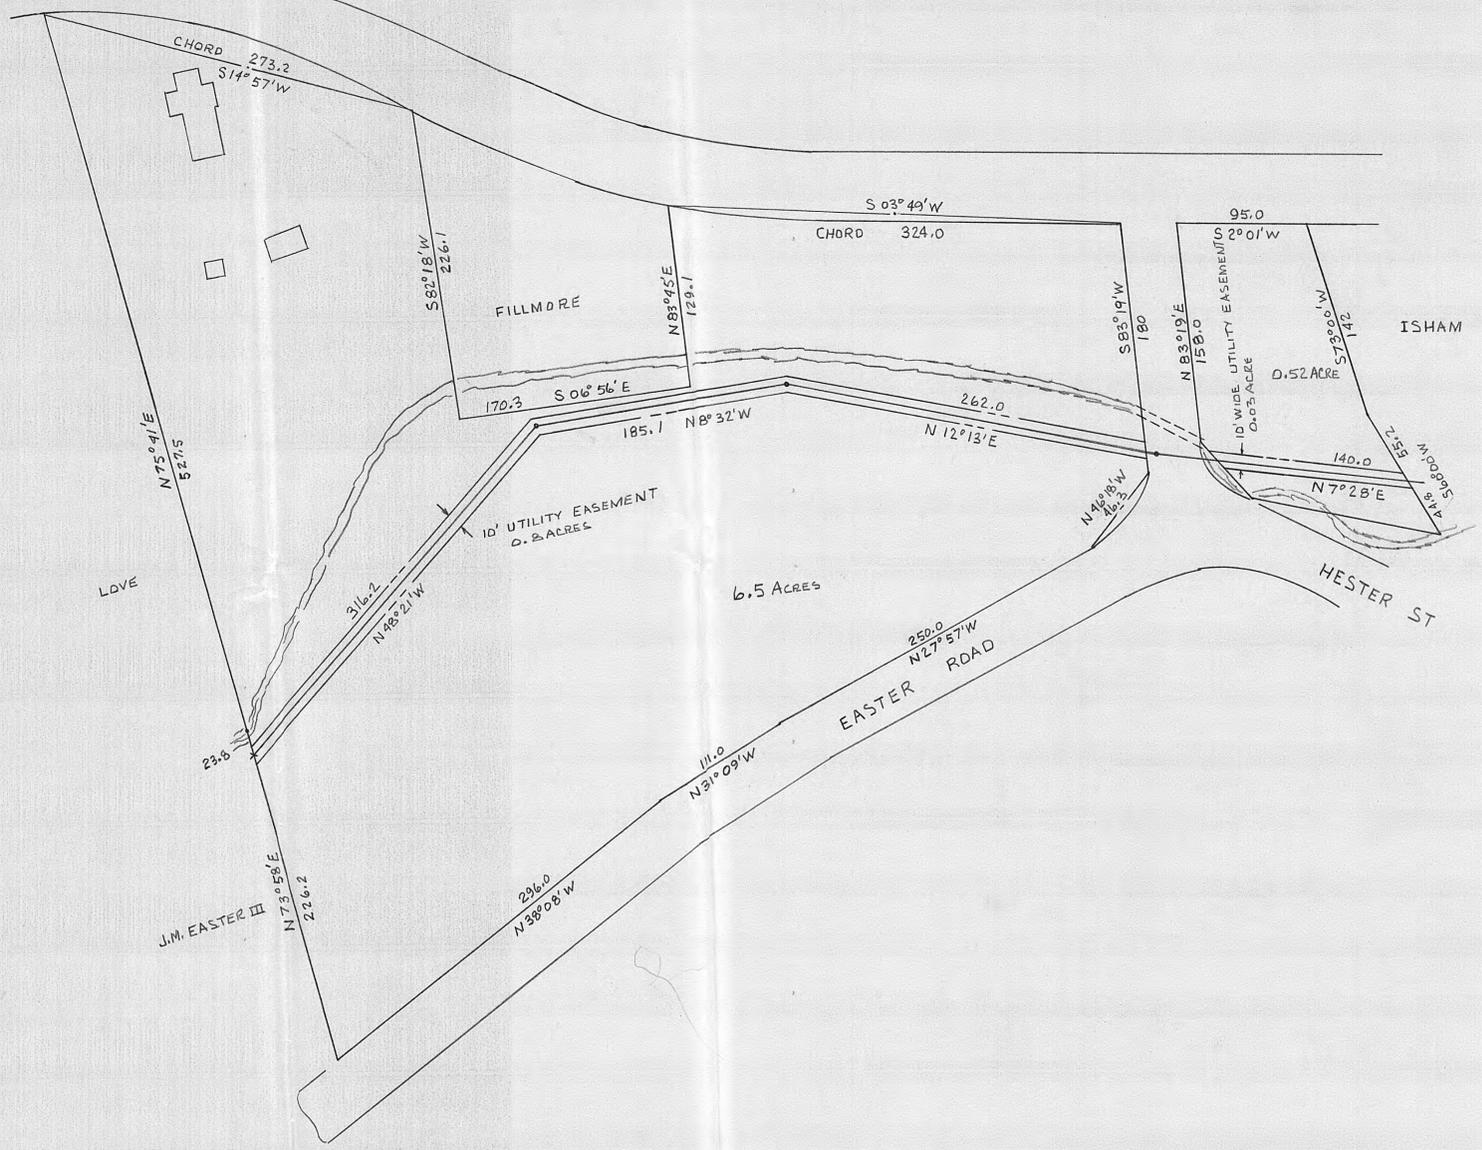

HARRIMAN UTILITY BOARD		
SCALE: 1" = 66'	APPROVED BY	DRAWN BY R.HALL
DATE: 9-24-76	BERTHA EASTER EASEMENT REQUIREMENTS	
		DRAWING NUMBER 67-D

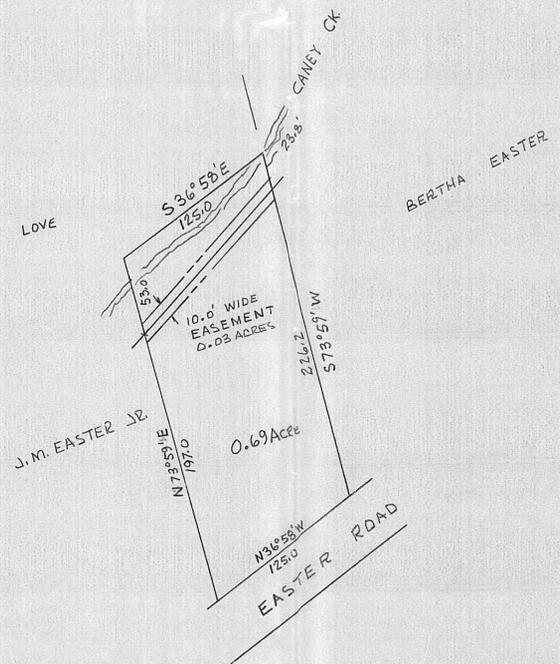

HARRIMAN UTILITY BOARD		
SCALE: 1" = 60'	APPROVED BY	DRAWN BY <i>RHAL</i>
DATE: 9-23-76	J. M. AND KATIE EASTER III EASEMENT REQUIREMENTS	
		DRAWING NUMBER 66-D

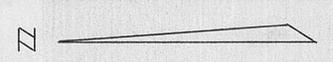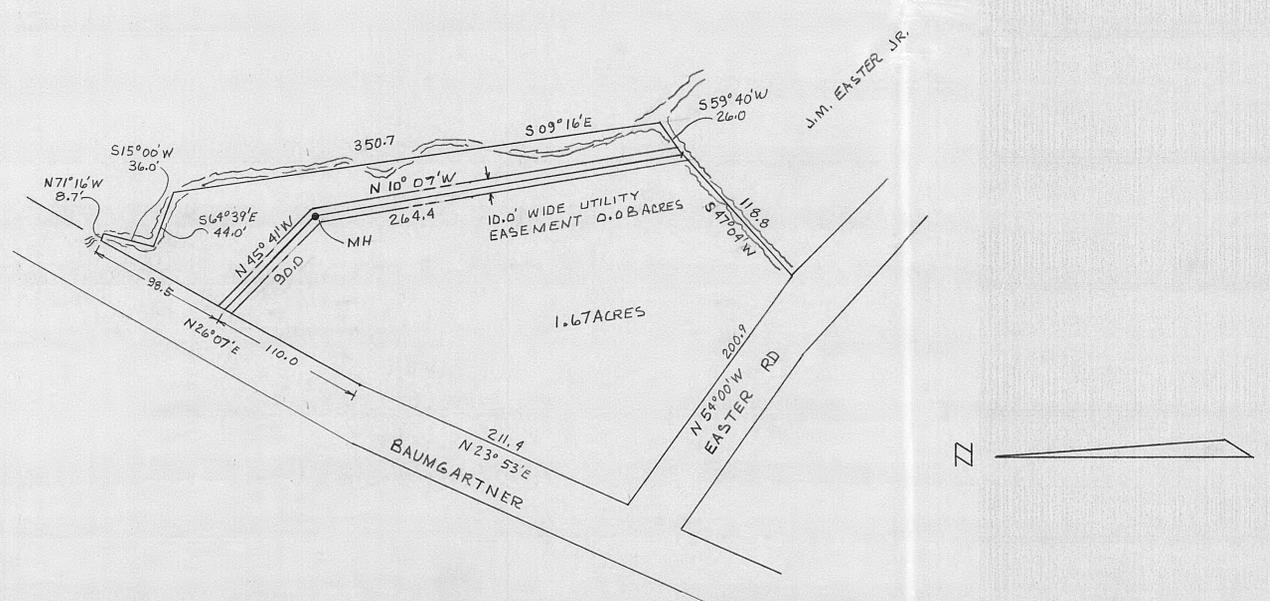

HARRIMAN UTILITY BOARD		
SCALE: 1" = 60'	APPROVED BY	DRAWN BY: RHALL
DATE: 9-23-76	ROBERT L. AND DOROTHY POWELL	
EASEMENT REQUIREMENTS		
DRAWING NUMBER		64-D