

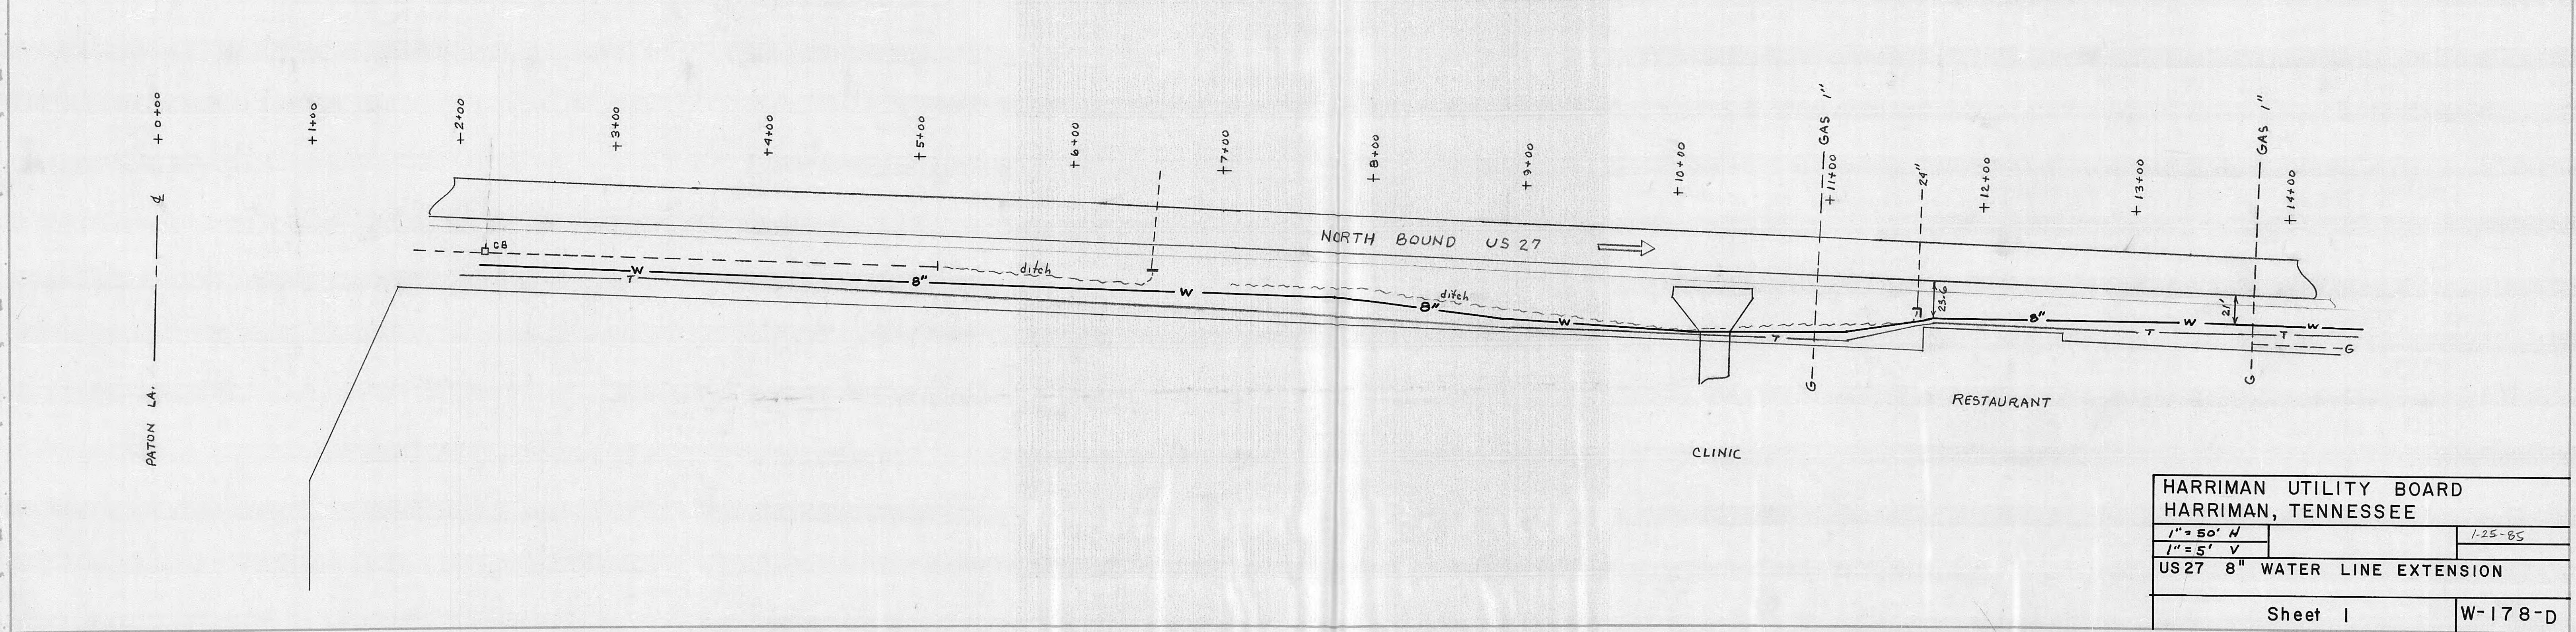
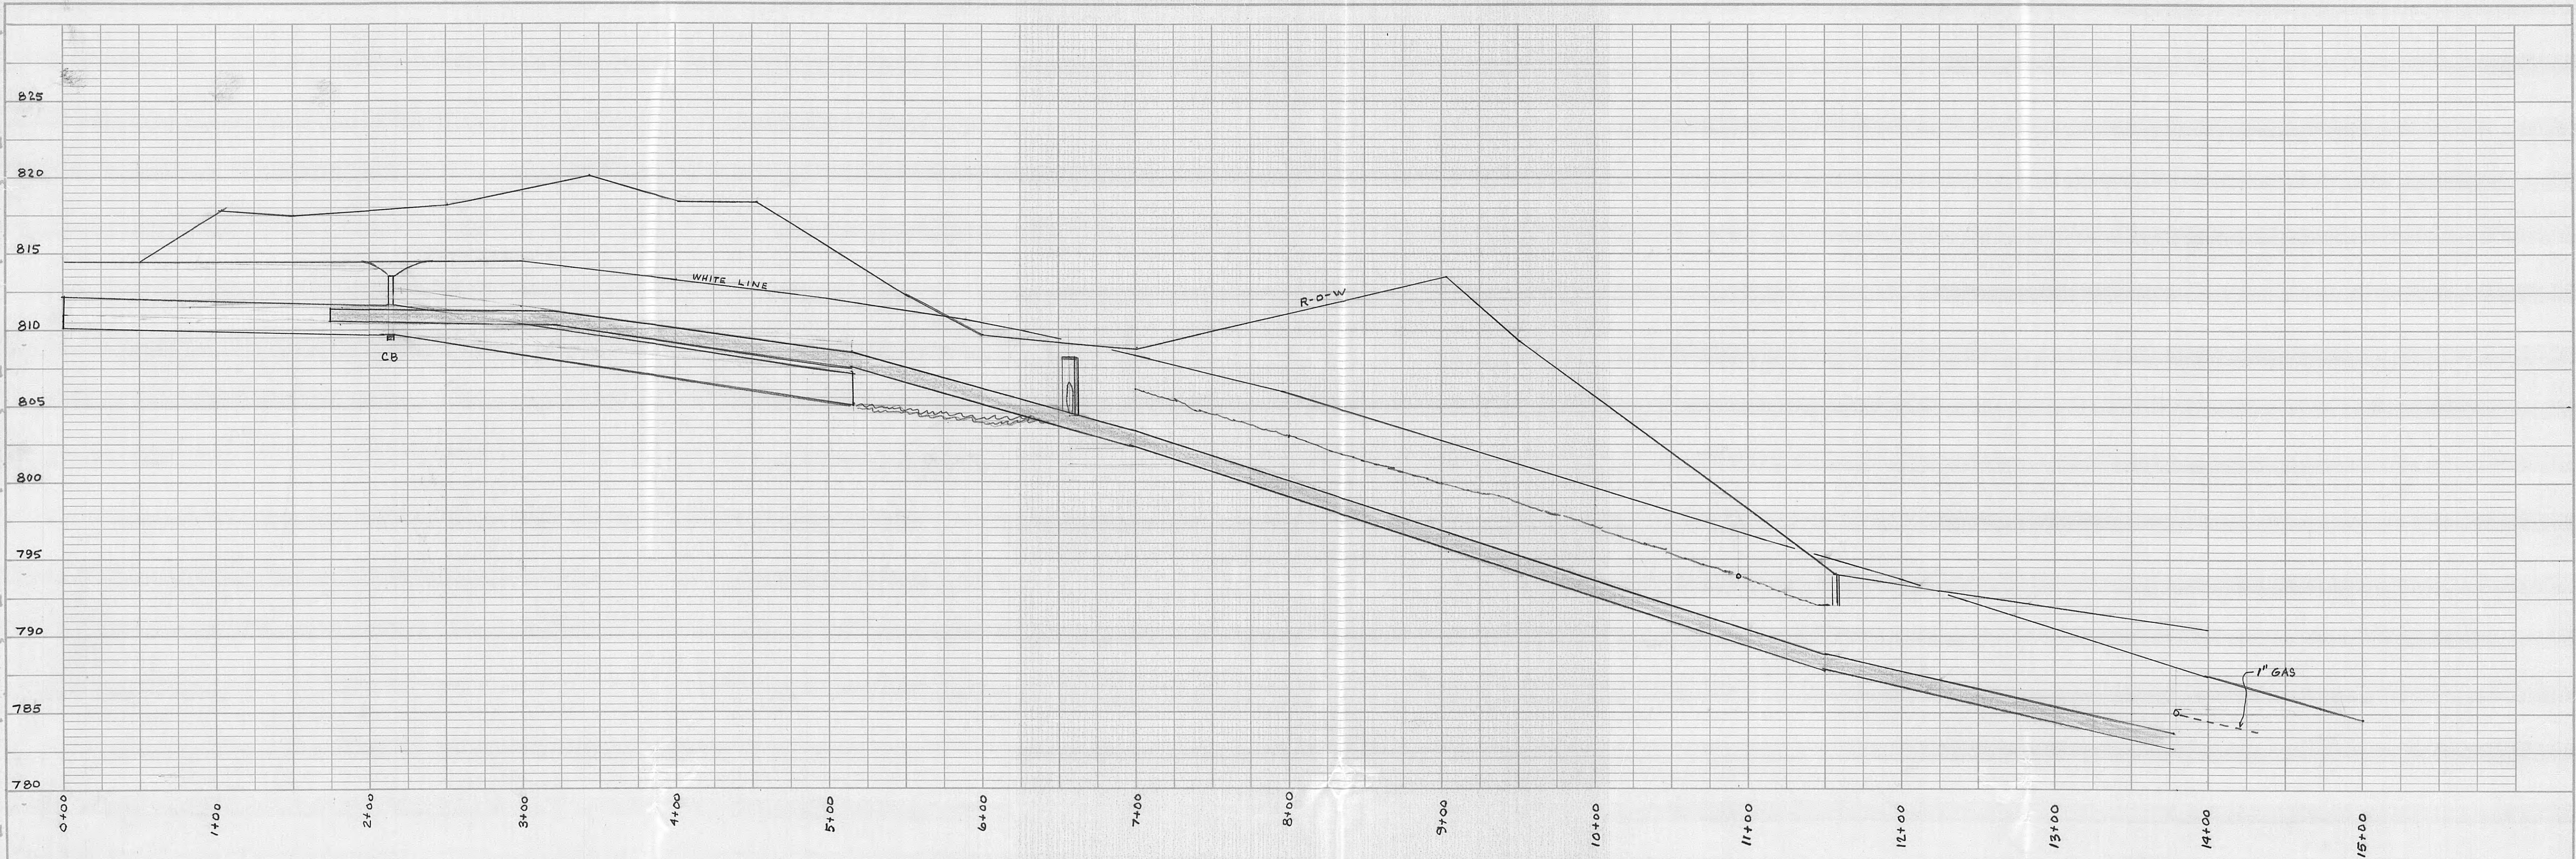




PROFILE			
SHEET NO.		BY	
NOTE BOOK		DATE	
PROJECT			
NO.			

PLAN			
SHEET NO.		BY	
NOTE BOOK		DATE	
PROJECT			
NO.			

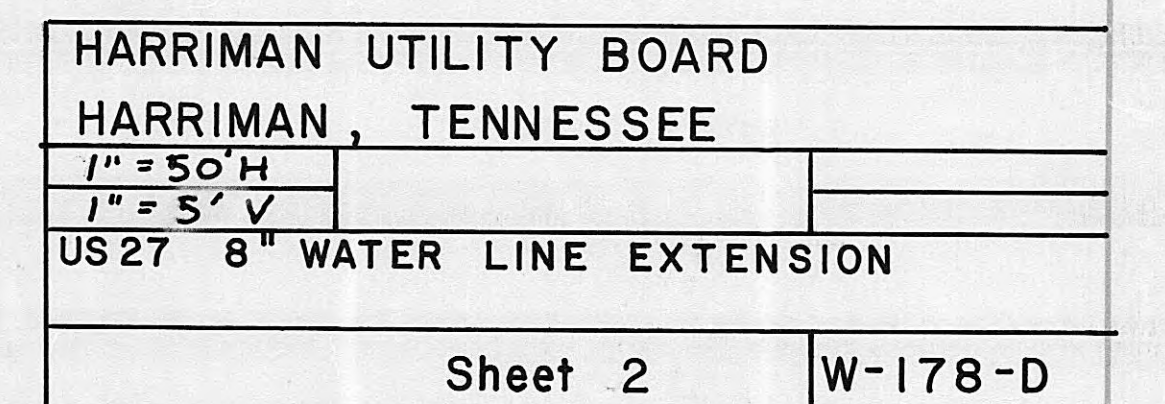

HARRIMAN UTILITY BOARD	
HARRIMAN, TENNESSEE	
1" = 50' H	1-25-85
1" = 5' V	
US 27 8" WATER LINE EXTENSION	
Sheet 1	W-178-D


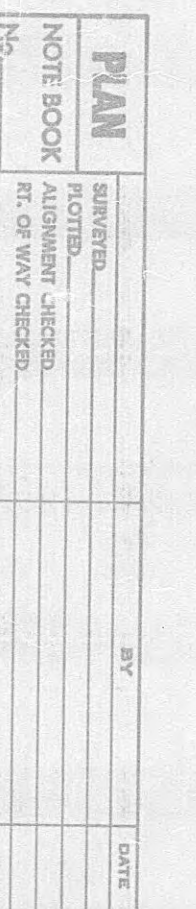


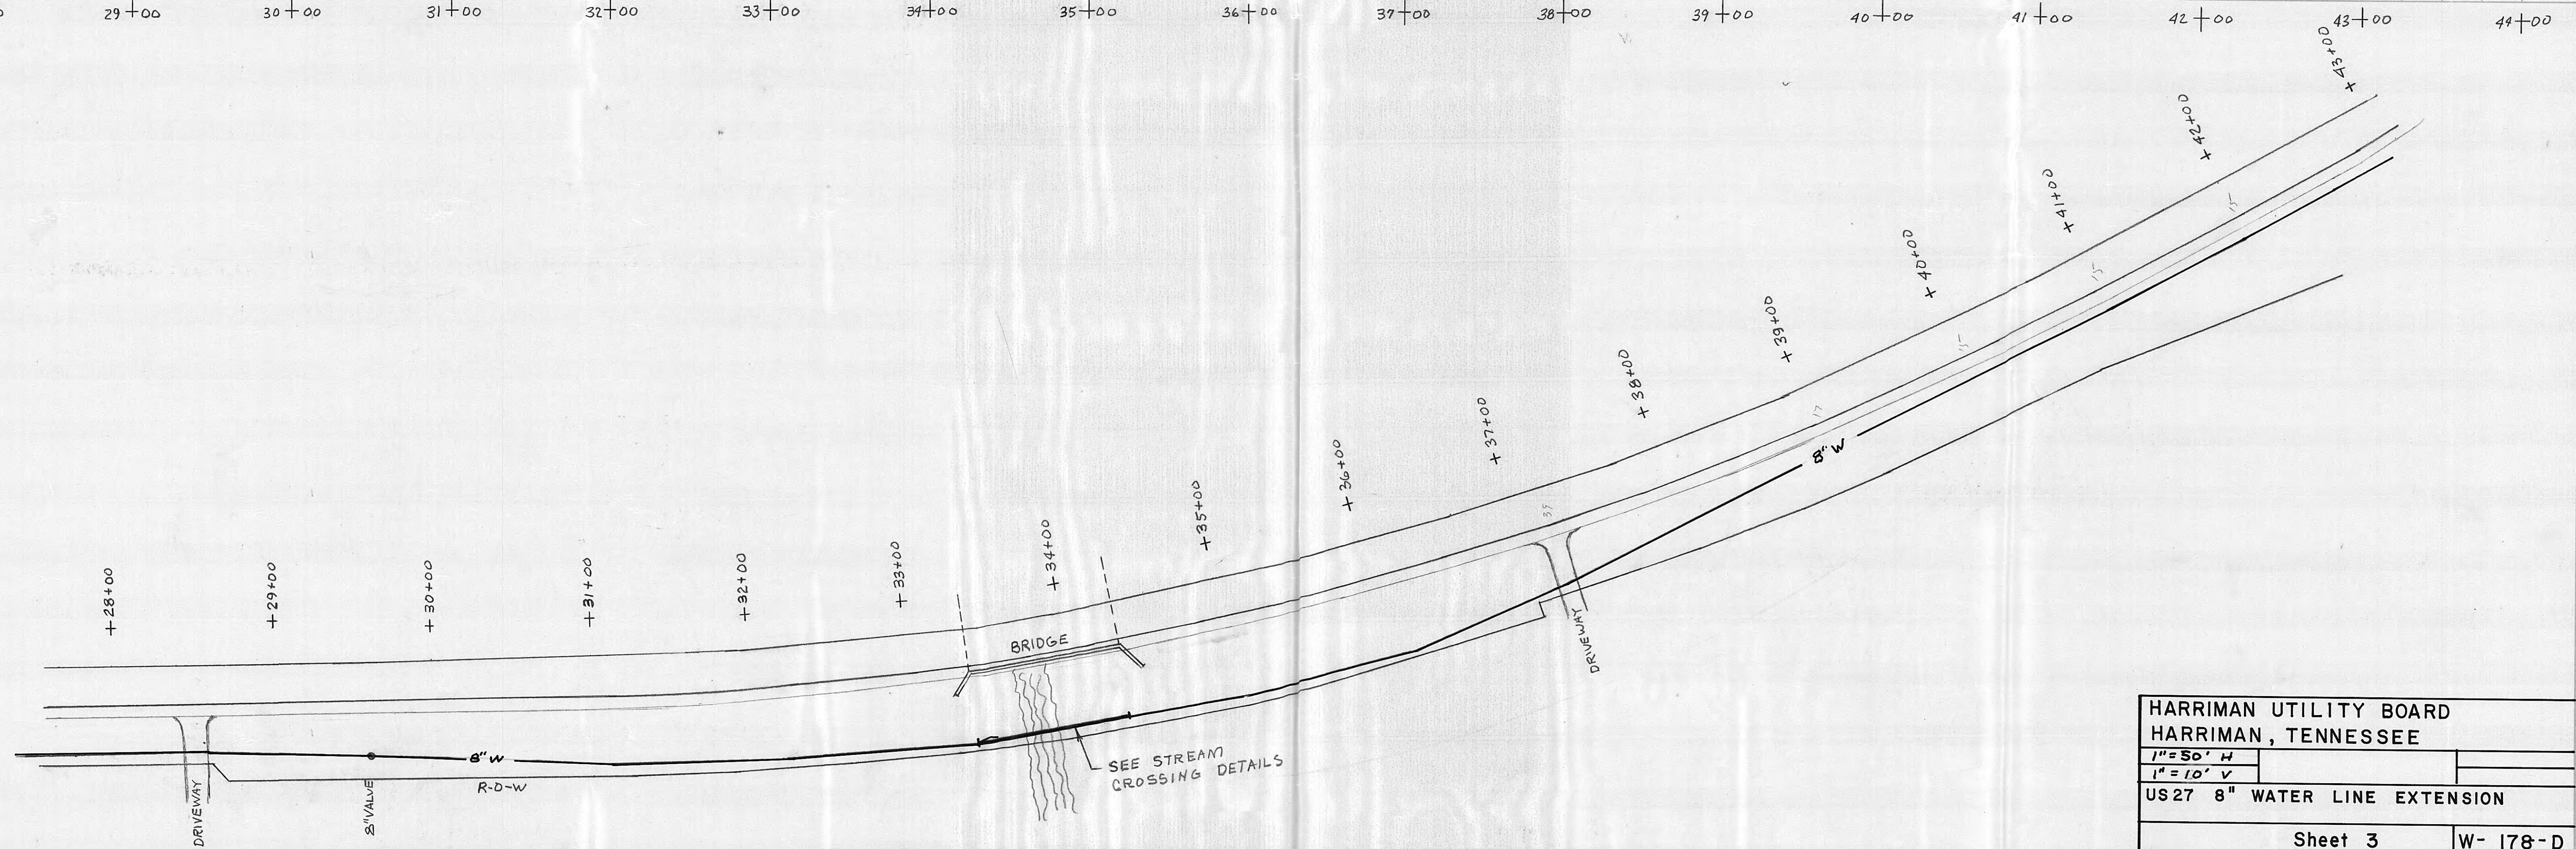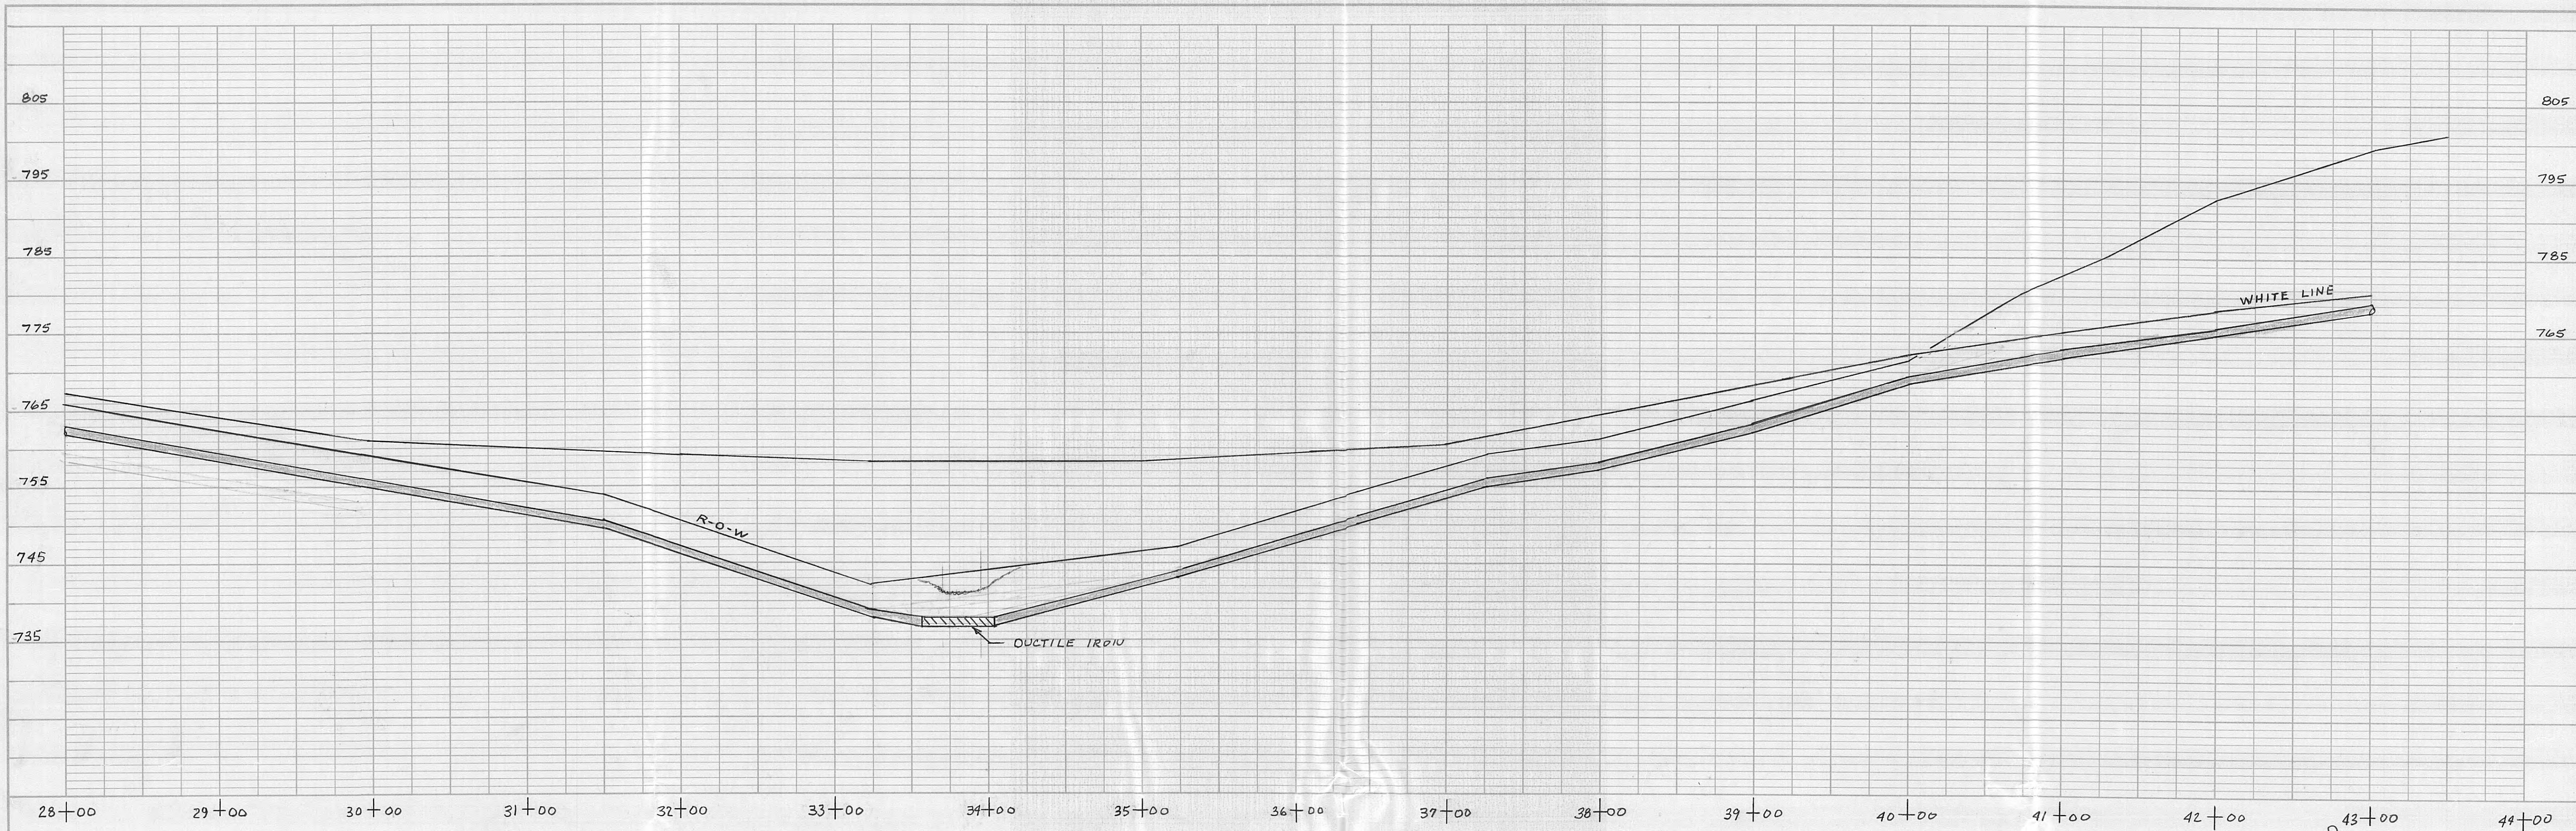

PROFILE		BY	DATE
SURVIVED			
PLOTTED			
GRADES CHECKED			
B. A.'s NOTED			
STRUCTURE NOTATIONS CHECKED			

PLAN		BY	DATE
SURVEYED			
PLOTTED			
ALIGNMENT CHECKED			
RT. OF WAY CHECKED			

HARRIMAN UTILITY BOARD		
HARRIMAN, TENNESSEE		
1" = 50' H		
1" = 10' V		
US 27 8" WATER LINE EXTENSION		
Sheet 3		W- 178-D

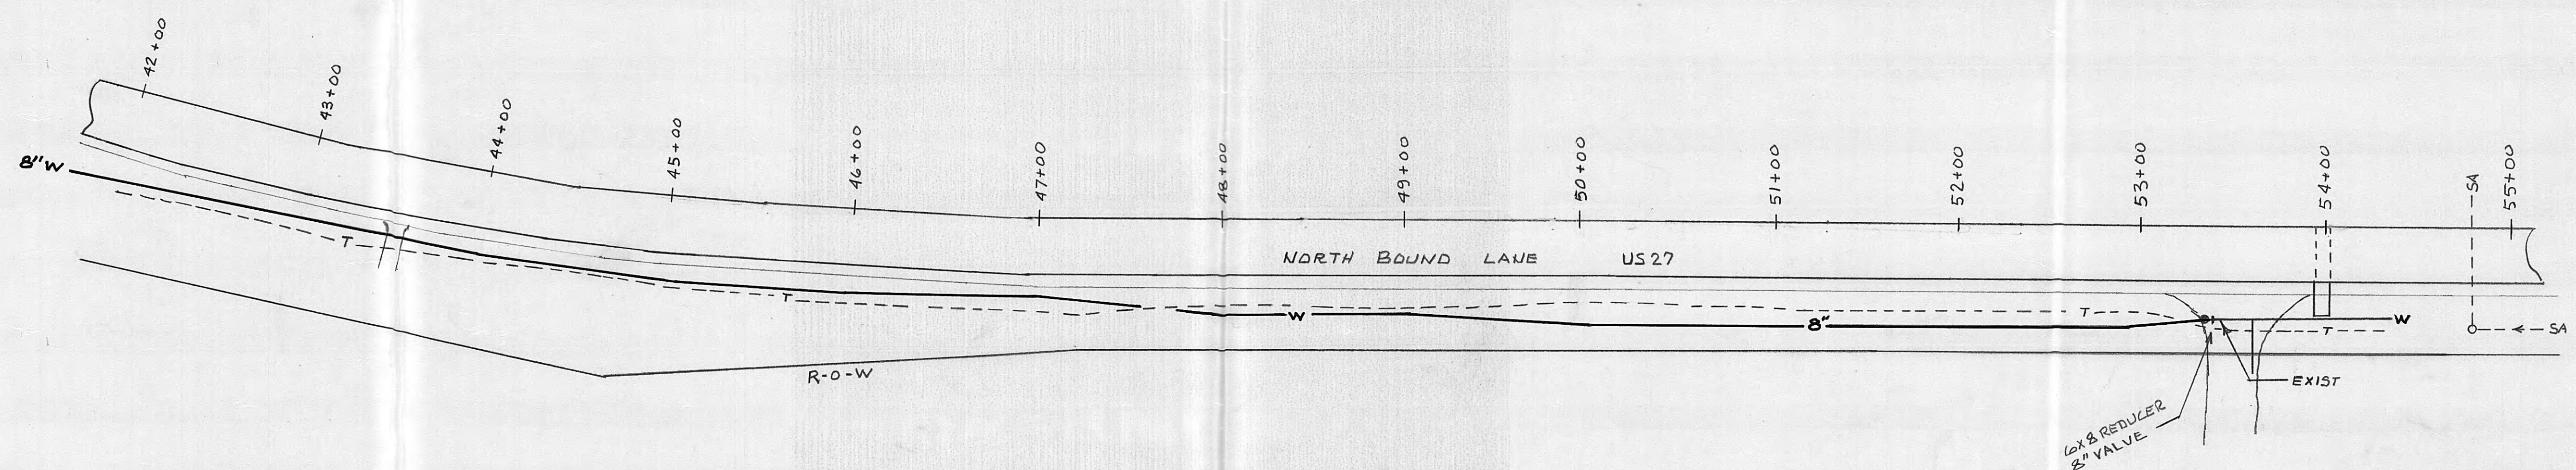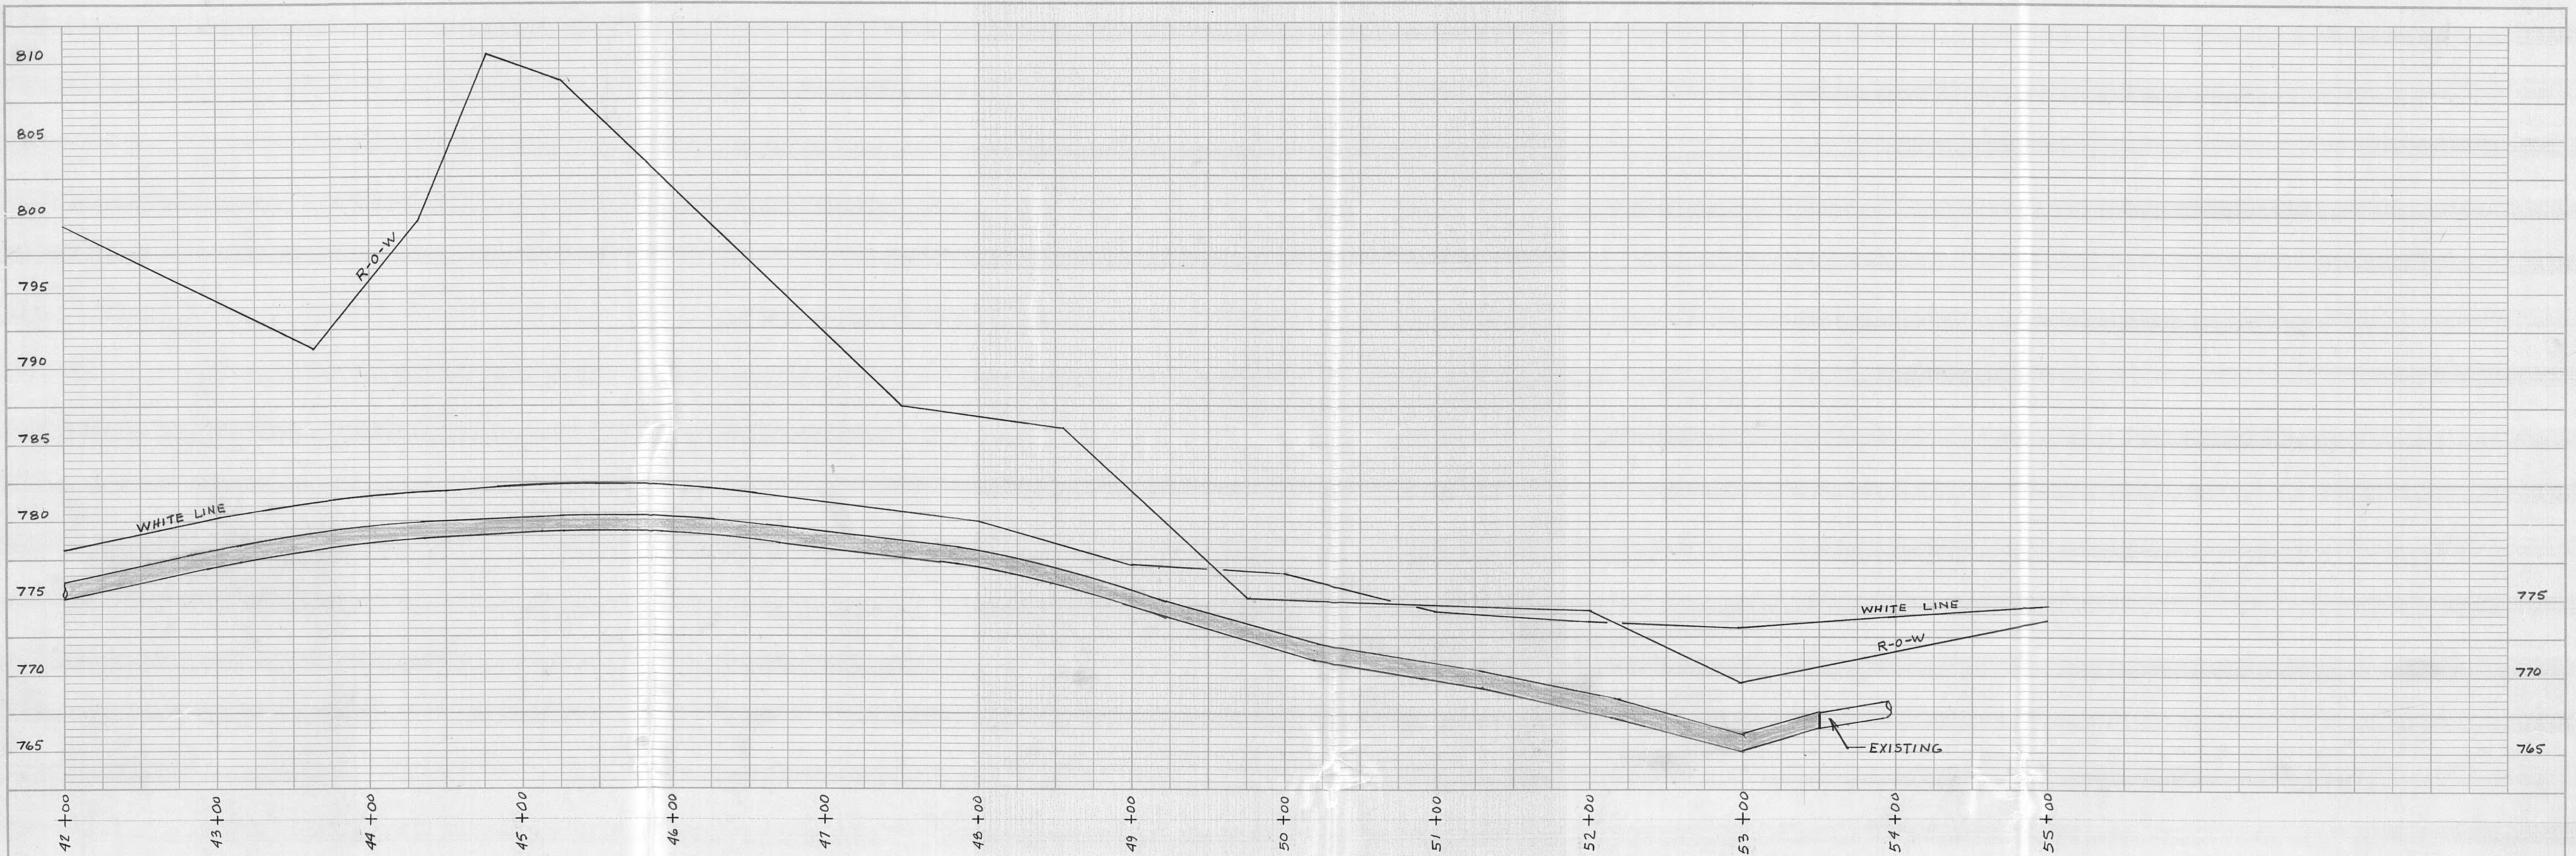

HARRIMAN UTILITY BOARD		
HARRIMAN, TENNESSEE		
1" = 50' H		
1" = 5' V		
US 27 8" WATER LINE EXTENSION		
Sheet 4		W-178-D